



CLEVE HILL SOLAR PARK

OTHER DEADLINE 6 SUBMISSIONS CATCHMENT PLAN


October 2019
Revision A

Document Reference: 14.4.2
Submitted: Deadline 6

www.clevehillsolar.com




CLEVE HILL
SOLAR PARK

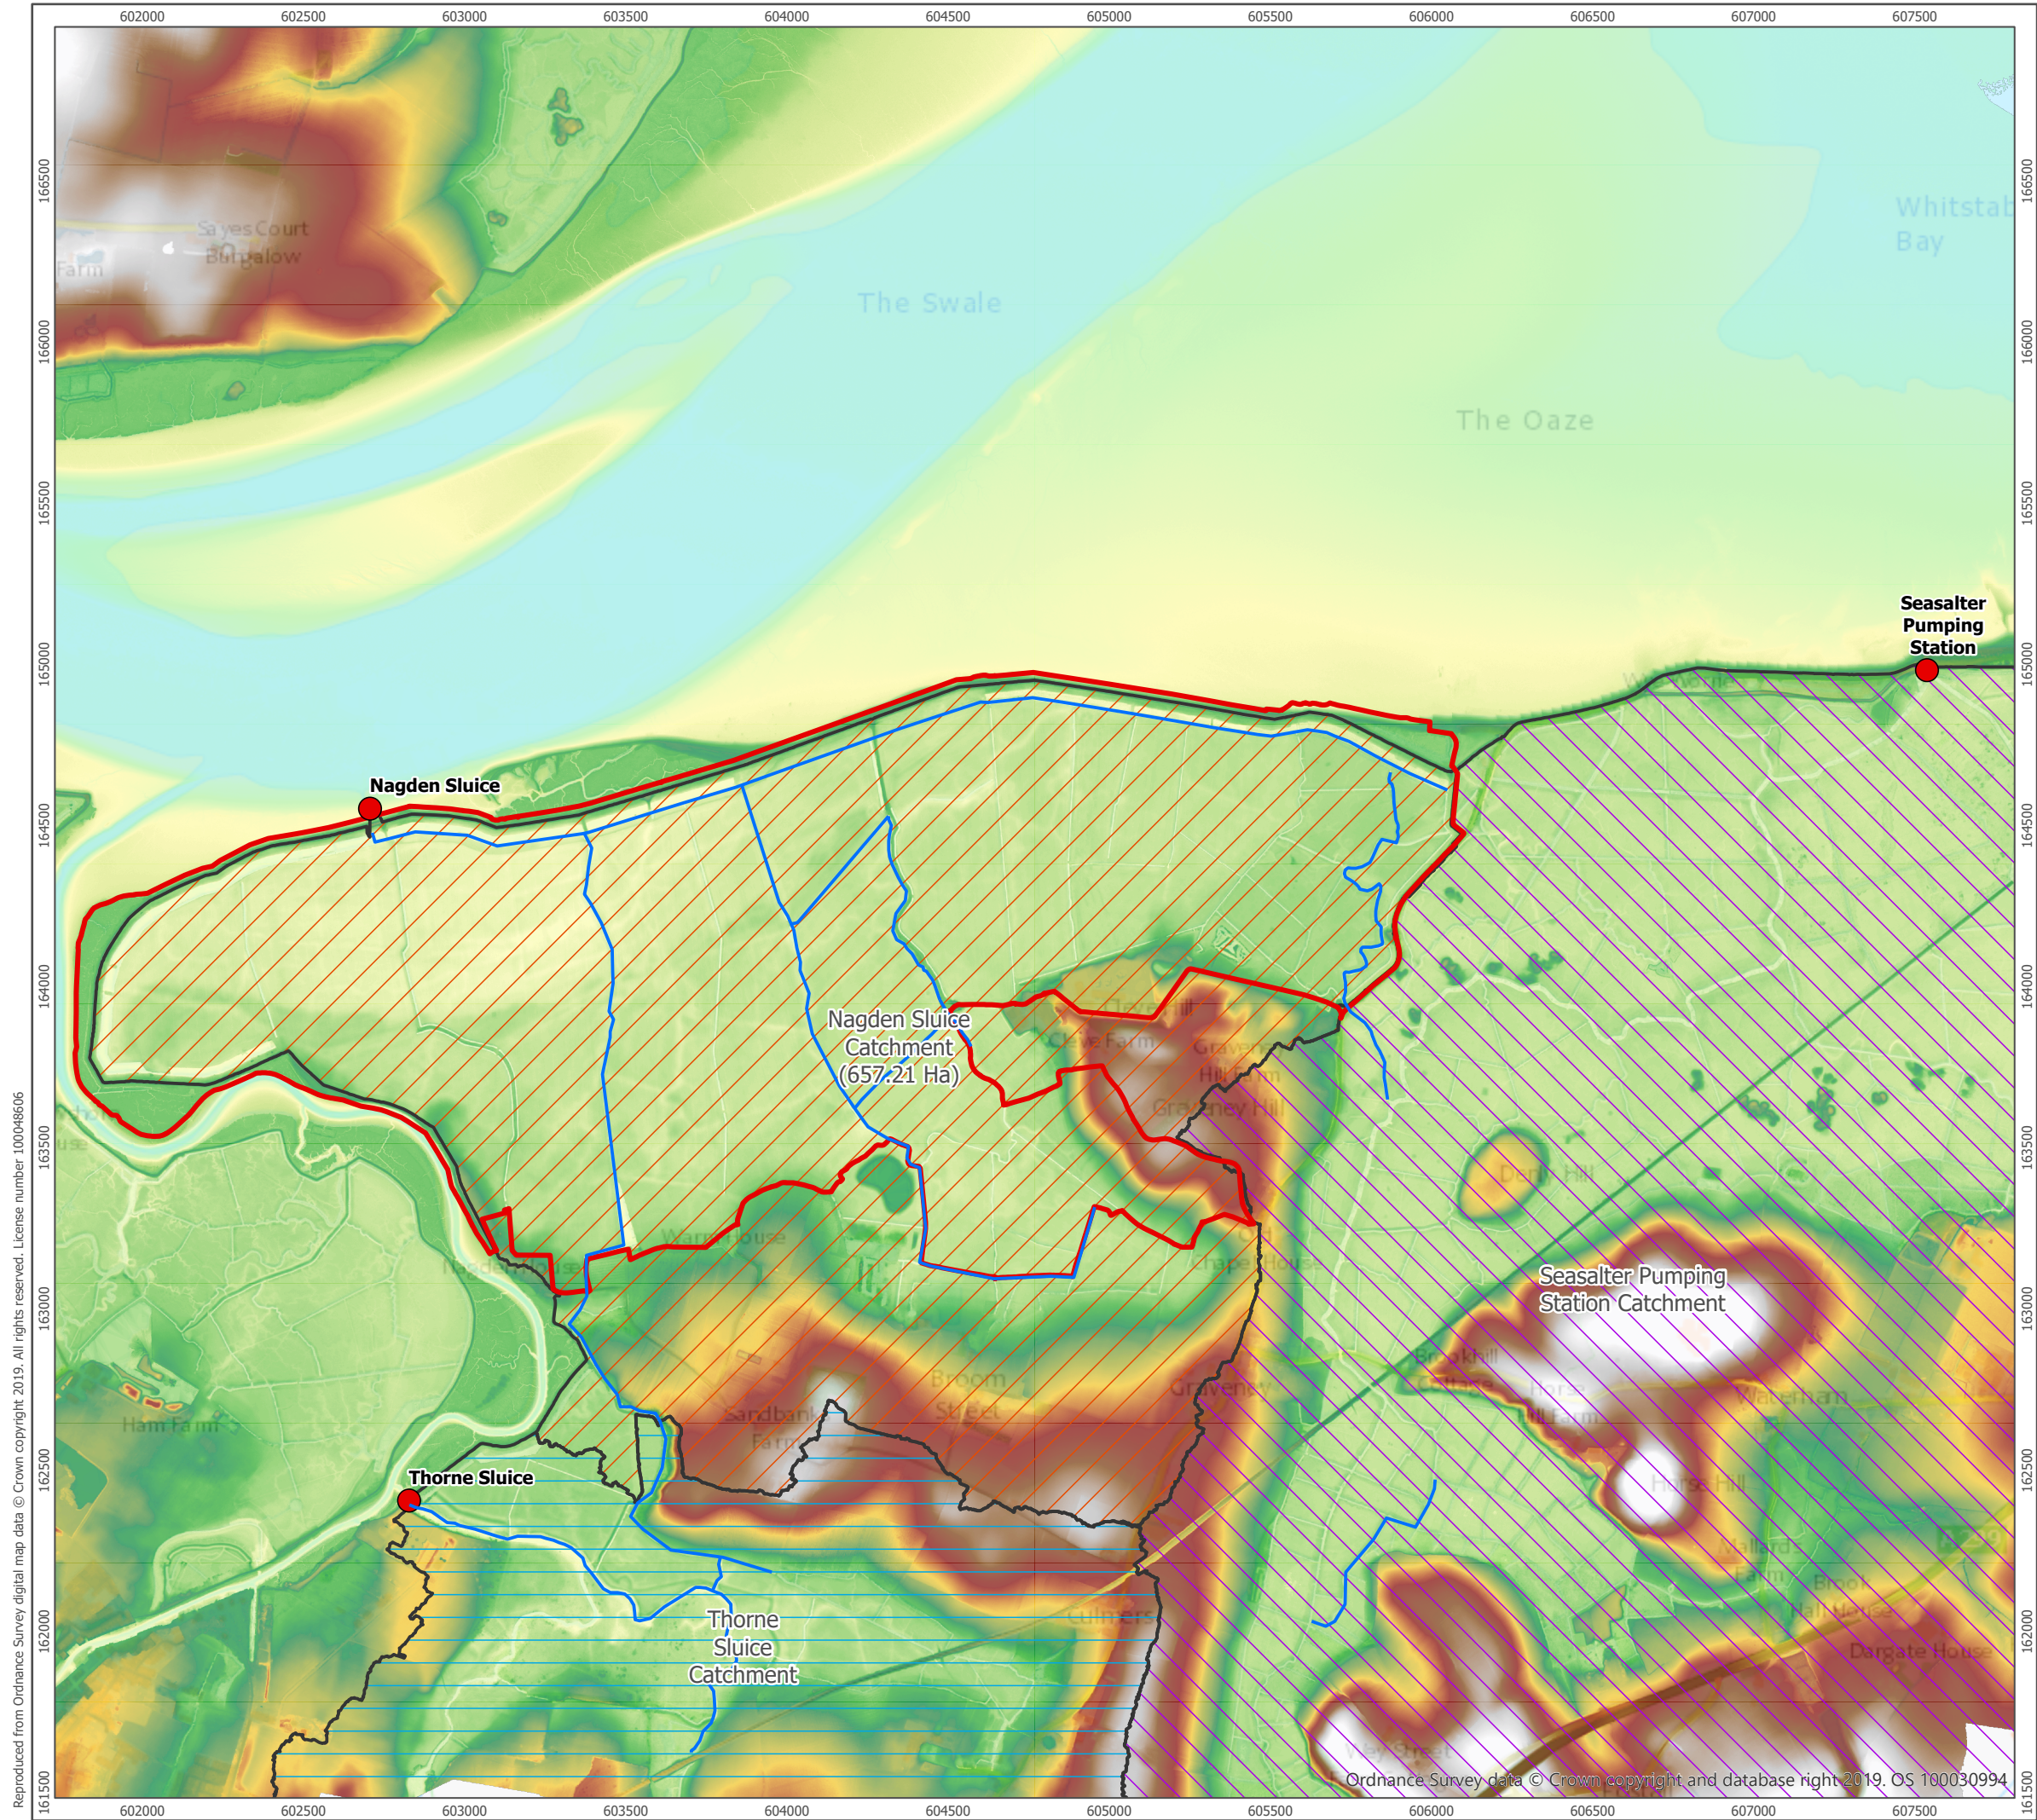

- Site Boundary
- Lower Medway IDB Asset
- Catchment Outflow Locations
- Nagden Sluice
- Seasalter Pumping Station
- Thorne Sluice
- Topography (1 m LiDAR)
 - 81.8 (highest)
 - 3.23 (lowest)

The catchments shown in the map are derived from the Environment Agency's 1 m LiDAR dataset. Due to the underground nature of the outflow locations, the LiDAR DTM has had to be amended to give a true reflection of the on the ground conditions.

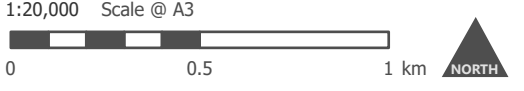

Produced By: SC	Ref: 2238-PUB-108
Checked By: MB	Date: 02/10/2019

Catchment Analysis

Cleve Hill Solar Park