


Viewpoint Location Plan Baseline Panorama (90 Degree View)
Scale: 1:25,000

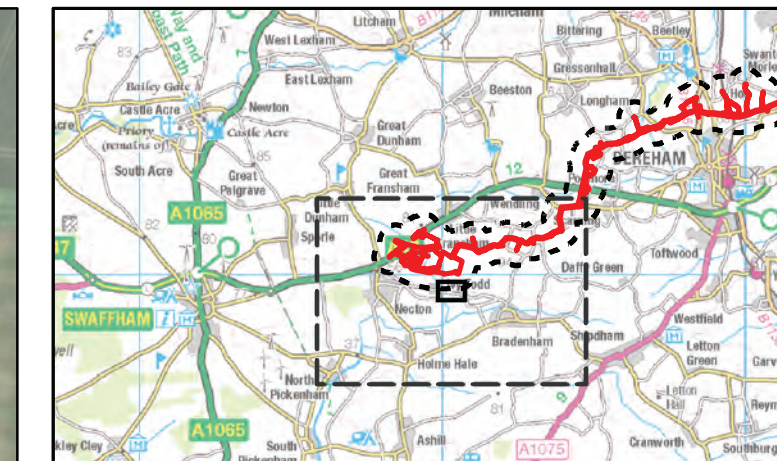

Viewpoint Location Plan (53.5 Degree View)
Scale: 1:2,500



Legend:

- Norfolk Boreas onshore red line boundary
- Study area 500m
- Onshore project substation**
- Onshore project substation
- National Grid**
- National Grid substation extension
- National Grid new / replacement OHL tower search area
- Existing substation locations**
- Dudgeon substation
- Necton National Grid substation
- Viewpoint**
- 90 degree field of view viewpoint
- 53.5 degree field of view viewpoint

Project:	Report:
Norfolk Boreas	Environmental Statement

Title:	Scenario 2 Viewpoint 7: Ivy Todd Road East
--------	--

Figure: 29.41a	Drawing No: PB5640-005-029-041				
Revision:	Date:	Drawn:	Checked:	Size:	Scale:
01	14/02/2019	LA	JP	A3	Multiple
02	21/02/2019	LA	JP	A3	Multiple

Co-ordinate system: British National Grid EPSG: 27700

© Vattenfall Wind Power Ltd 2019.
© Crown copyright and database rights 2019 Ordnance Survey 0100031673
Source: Esri, DigitalGlobe, GeoEye, Earthstar Geographics, CNES/Airbus DS, USDA, USGS, AeroGRID, IGN, and the GIS User Community





Baseline photograph

This image provides landscape and visual context only



3D Model View

OS reference:	590306 E 309460 N	Horizontal field of view:	90° (cylindrical projection)	Camera:	Canon EOS 5D Mark II
Eye level:	63.2 m AOD	Principal viewing distance:	522 mm	Lens:	50mm (Canon EF 50mm f/1.4)
Direction of view:	355°			Camera height:	1.5 m AGL
Nearest substation:	0.69 km			Date and time:	25/01/2018, 12:13:16



Photomontage of the proposed Norfolk Boreas HVDC Substation

View flat at a comfortable arm's length

OS reference: 590306 E 309460 N	Horizontal field of view: 53.5° (planar projection)	Camera: Canon EOS 5D Mark II	
Eye level: 63.2 m AOD	Principal viewing distance: 812.5 mm	Lens: 50mm (Canon EF 50mm f/1.4)	
Direction of view: 355°	Paper size: 841 x 297 mm (half A1)	Camera height: 1.5 m AGL	
Nearest substation: 0.69 km	Correct printed image size: 820 x 260 mm	Date and time: 25/01/2018, 12:13:16	Scenario 2 Figure: 29.41c Viewpoint 7: Ivy Todd Road East



Photomontage of the proposed Norfolk Boreas HVDC Substation with mitigation planting (15 years growth)

View flat at a comfortable arm's length

OS reference:	590306 E 309460 N	Horizontal field of view:	53.5° (planar projection)	Camera:	Canon EOS 5D Mark II
Eye level:	63.2 m AOD	Principal viewing distance:	812.5 mm	Lens:	50mm (Canon EF 50mm f/1.4)
Direction of view:	355°	Paper size:	841 x 297 mm (half A1)	Camera height:	1.5 m AGL
Nearest substation:	0.69 km	Correct printed image size:	820 x 260 mm	Date and time:	25/01/2018, 12:13:16