

Norfolk Boreas Offshore Wind Farm

Appendix 24.18

Scenario 1 – 2026 Development Flow Network Diagram

Environmental Statement


Volume 3

Applicant: Norfolk Boreas Limited
Document Reference: 6.3.24.18
RHDHV Reference: PB5640-006-2418
Pursuant to APFP Regulation: 5(2)(a)

Date: June 2019
Revision: Version 1
Author: Royal HaskoningDHV

Photo: Ormonde Offshore Wind Farm

This page is intentionally blank.

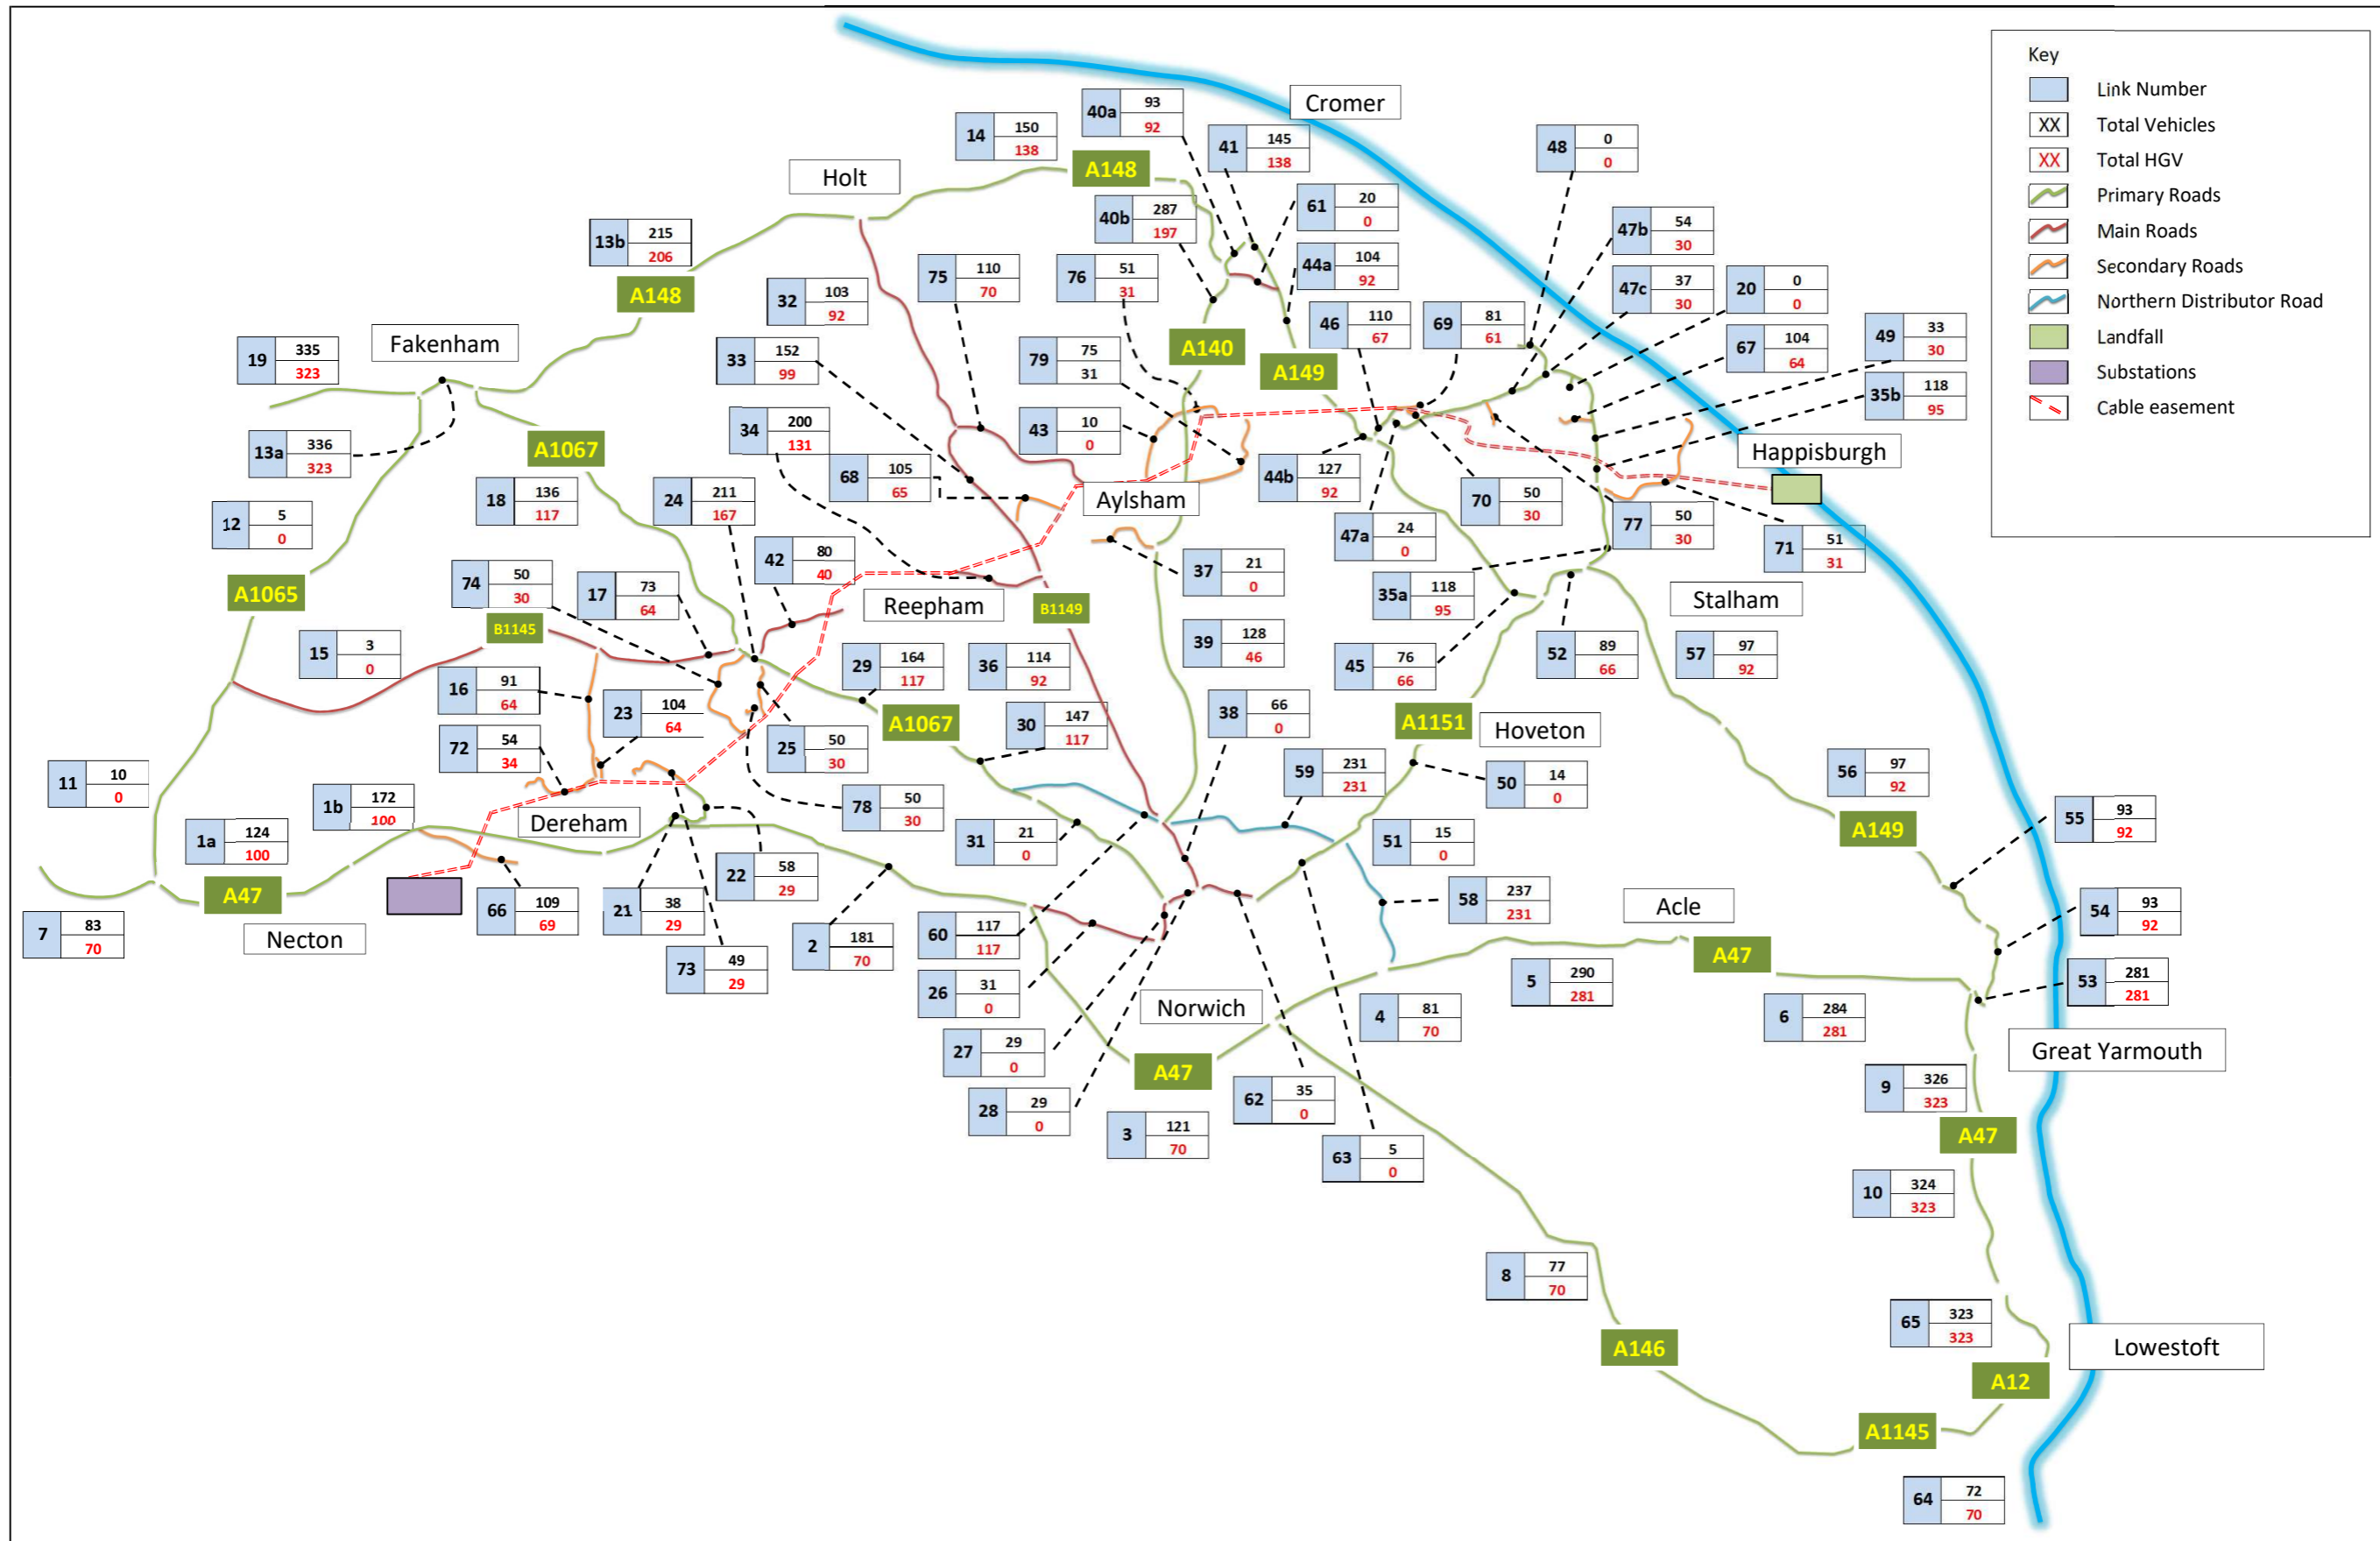

Key	
	Link Number
	Total Vehicles
	Total HGV
	Primary Roads
	Main Roads
	Secondary Roads
	Northern Distributor Road
	Landfall
	Substations
	Cable easement

Project Title	Norfolk Boreas ES	Appendix Title	2026 Development Flows	Appendix No 24.18
Job Number	PB5640	Date	May-19	