

# Norfolk Boreas Offshore Wind Farm Land Plan (Offshore)



(Version 2)

Applicant: Norfolk Boreas Limited  
Document Reference: 2.2  
Deadline 1

Date: November 2019  
Revision: Version 2  
Author: Royal HaskoningDHV

*Photo: Ormonde Offshore Wind Farm*



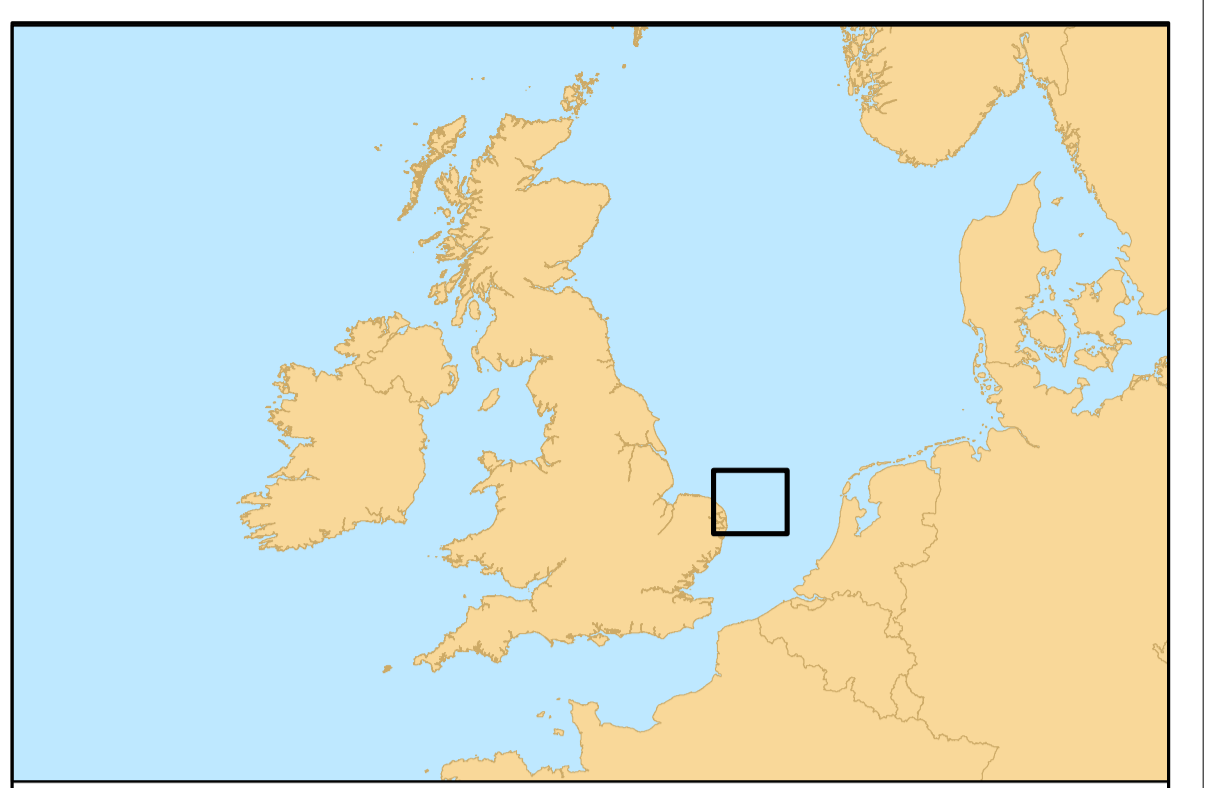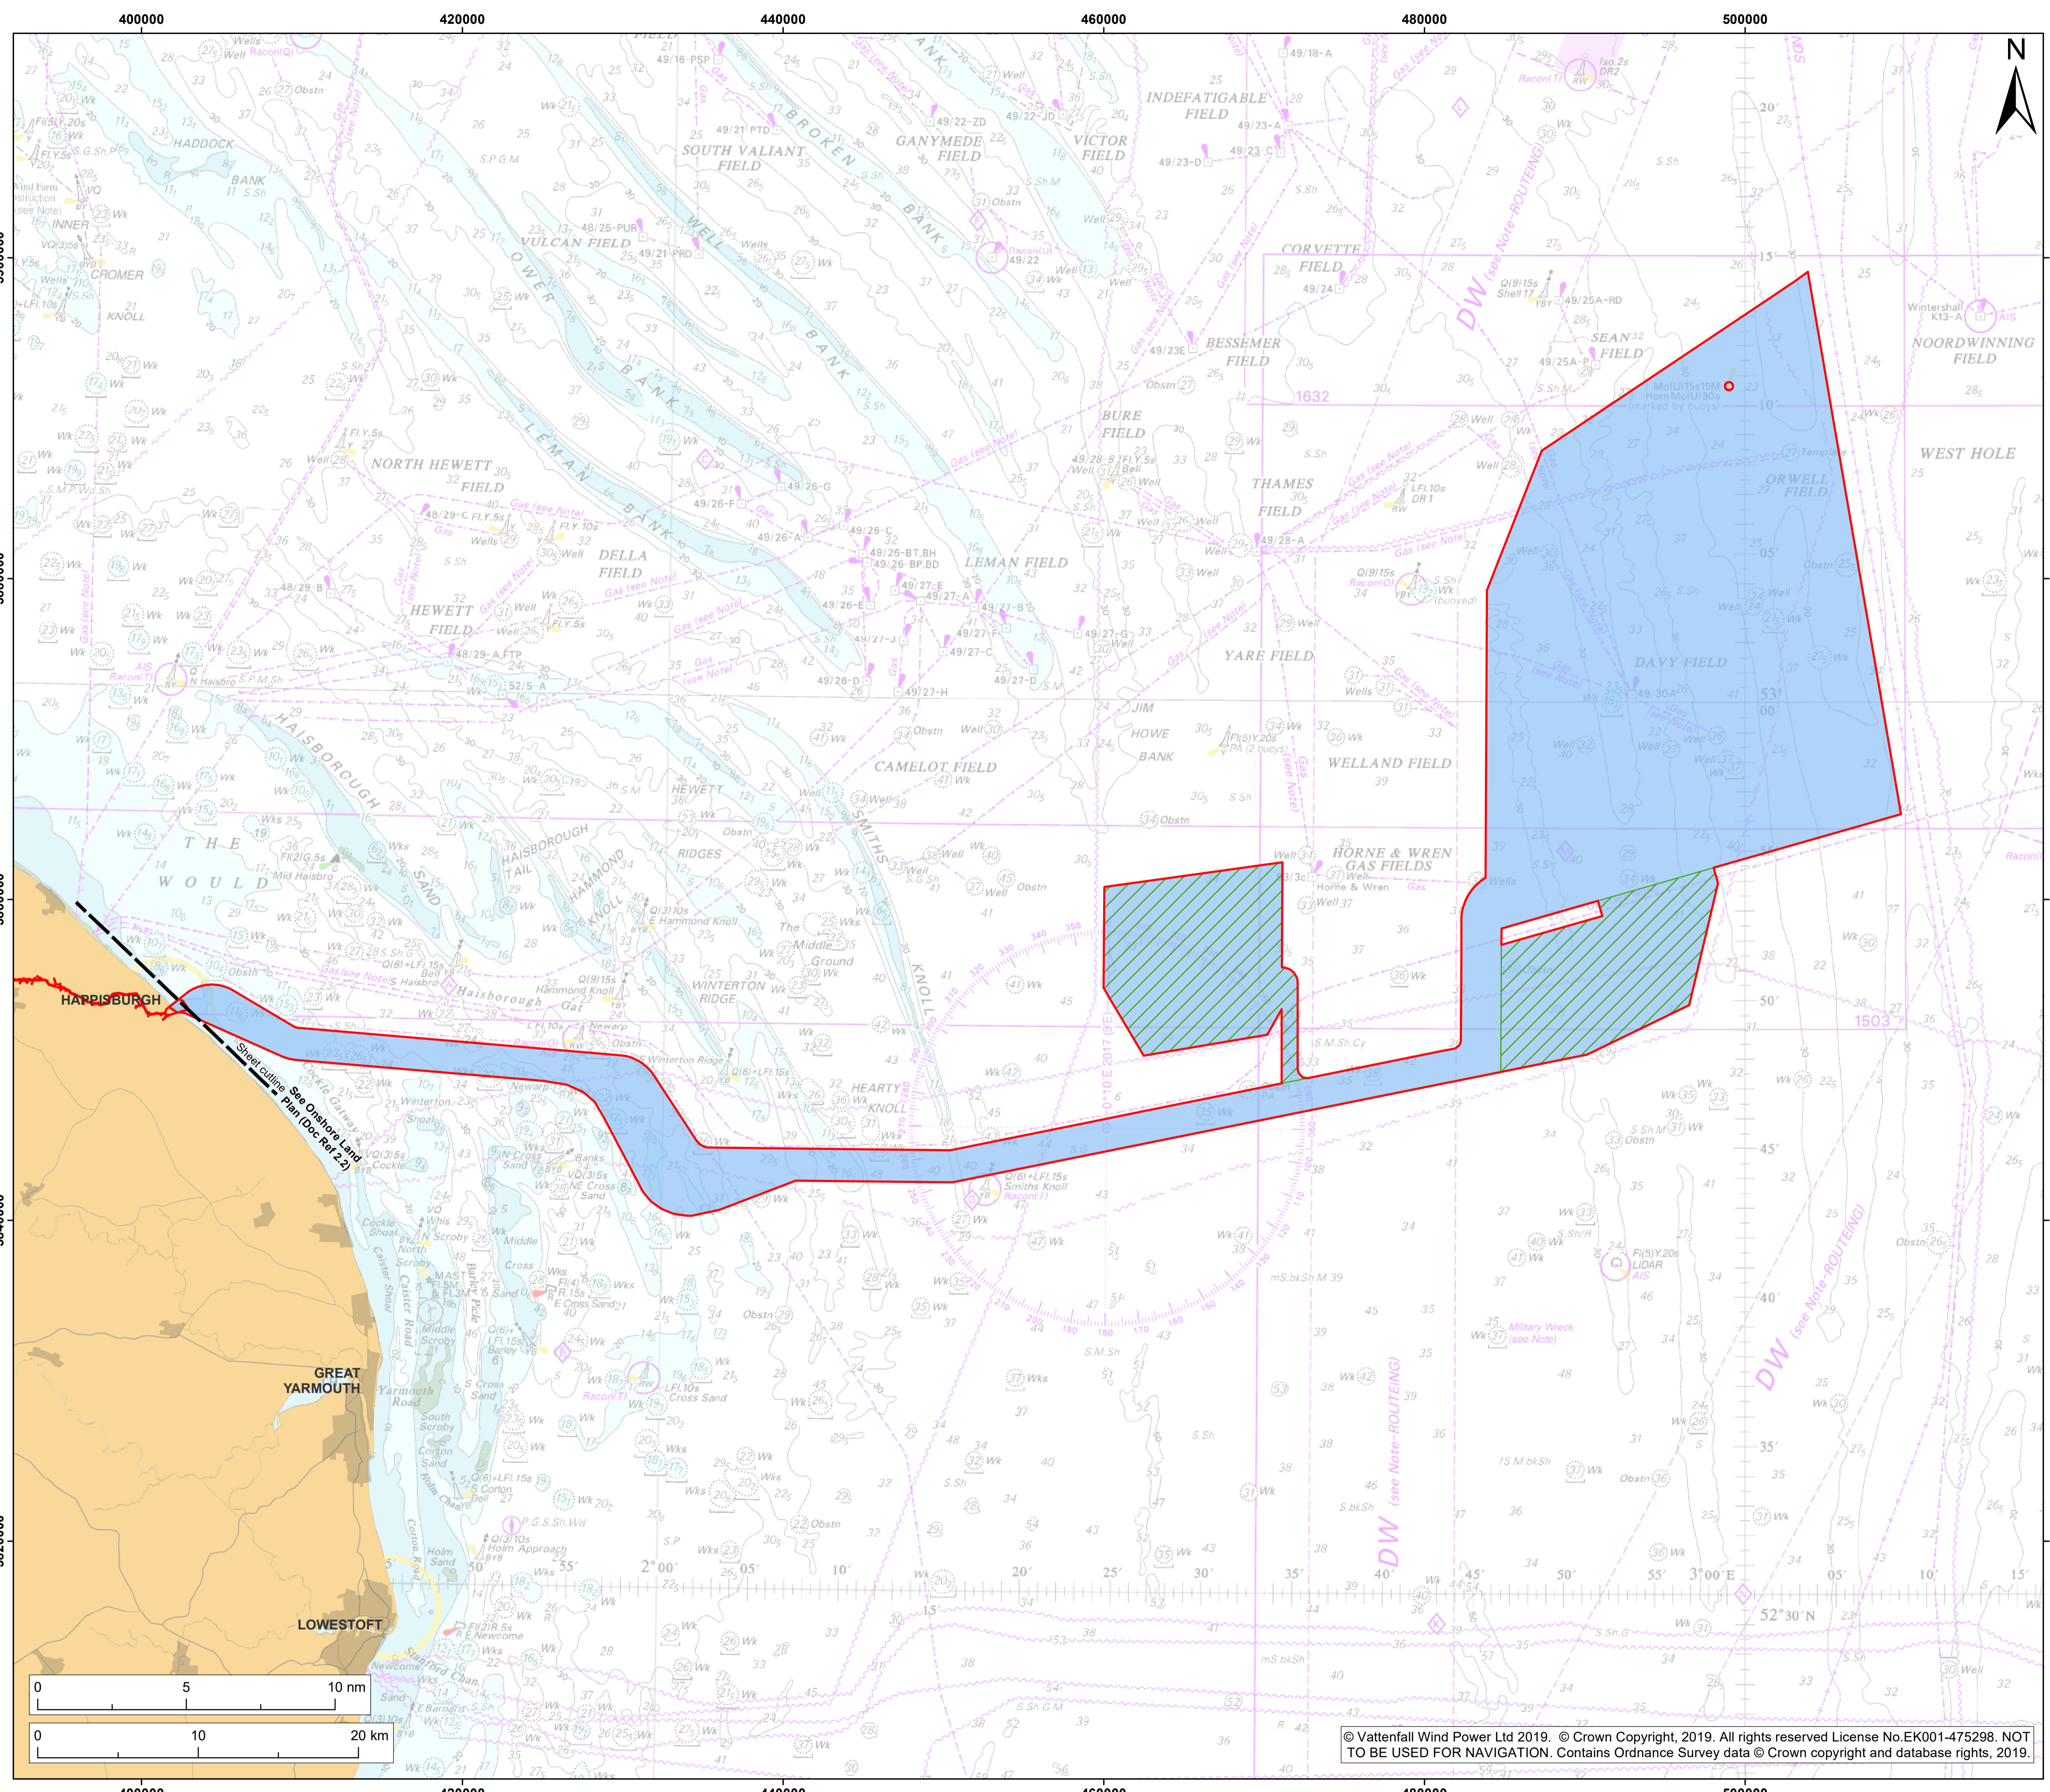

- Legend:**
- Limit of Lands to be Acquired or Used
  - Lands to be Acquired or Used Under Scenario 1 only
  - Crown land

Project: **Norfolk Boreas Offshore Wind Farm**      Report: **Development Consent Order**

Title: **2.2 Land plan (Offshore)**

Doc Ref: 2.2	APFP Ref: 5(2)(i)	Drawing No: PB5640-007-000-003			
Revision: 04	Date: 15/11/2019	Drawn: JT	Checked: DT	Size: A1	Scale: 1:200,000
Revision: 03	Date: 04/03/2019	Drawn: JT	Checked: DT	Size: A1	Scale: 1:200,000

Co-ordinate system: ETRS 1989 UTM Zone 31N      EPSG: 25831



© Vattenfall Wind Power Ltd 2019. © Crown Copyright, 2019. All rights reserved License No.EK001-475298. NOT TO BE USED FOR NAVIGATION. Contains Ordnance Survey data © Crown copyright and database rights, 2019.