


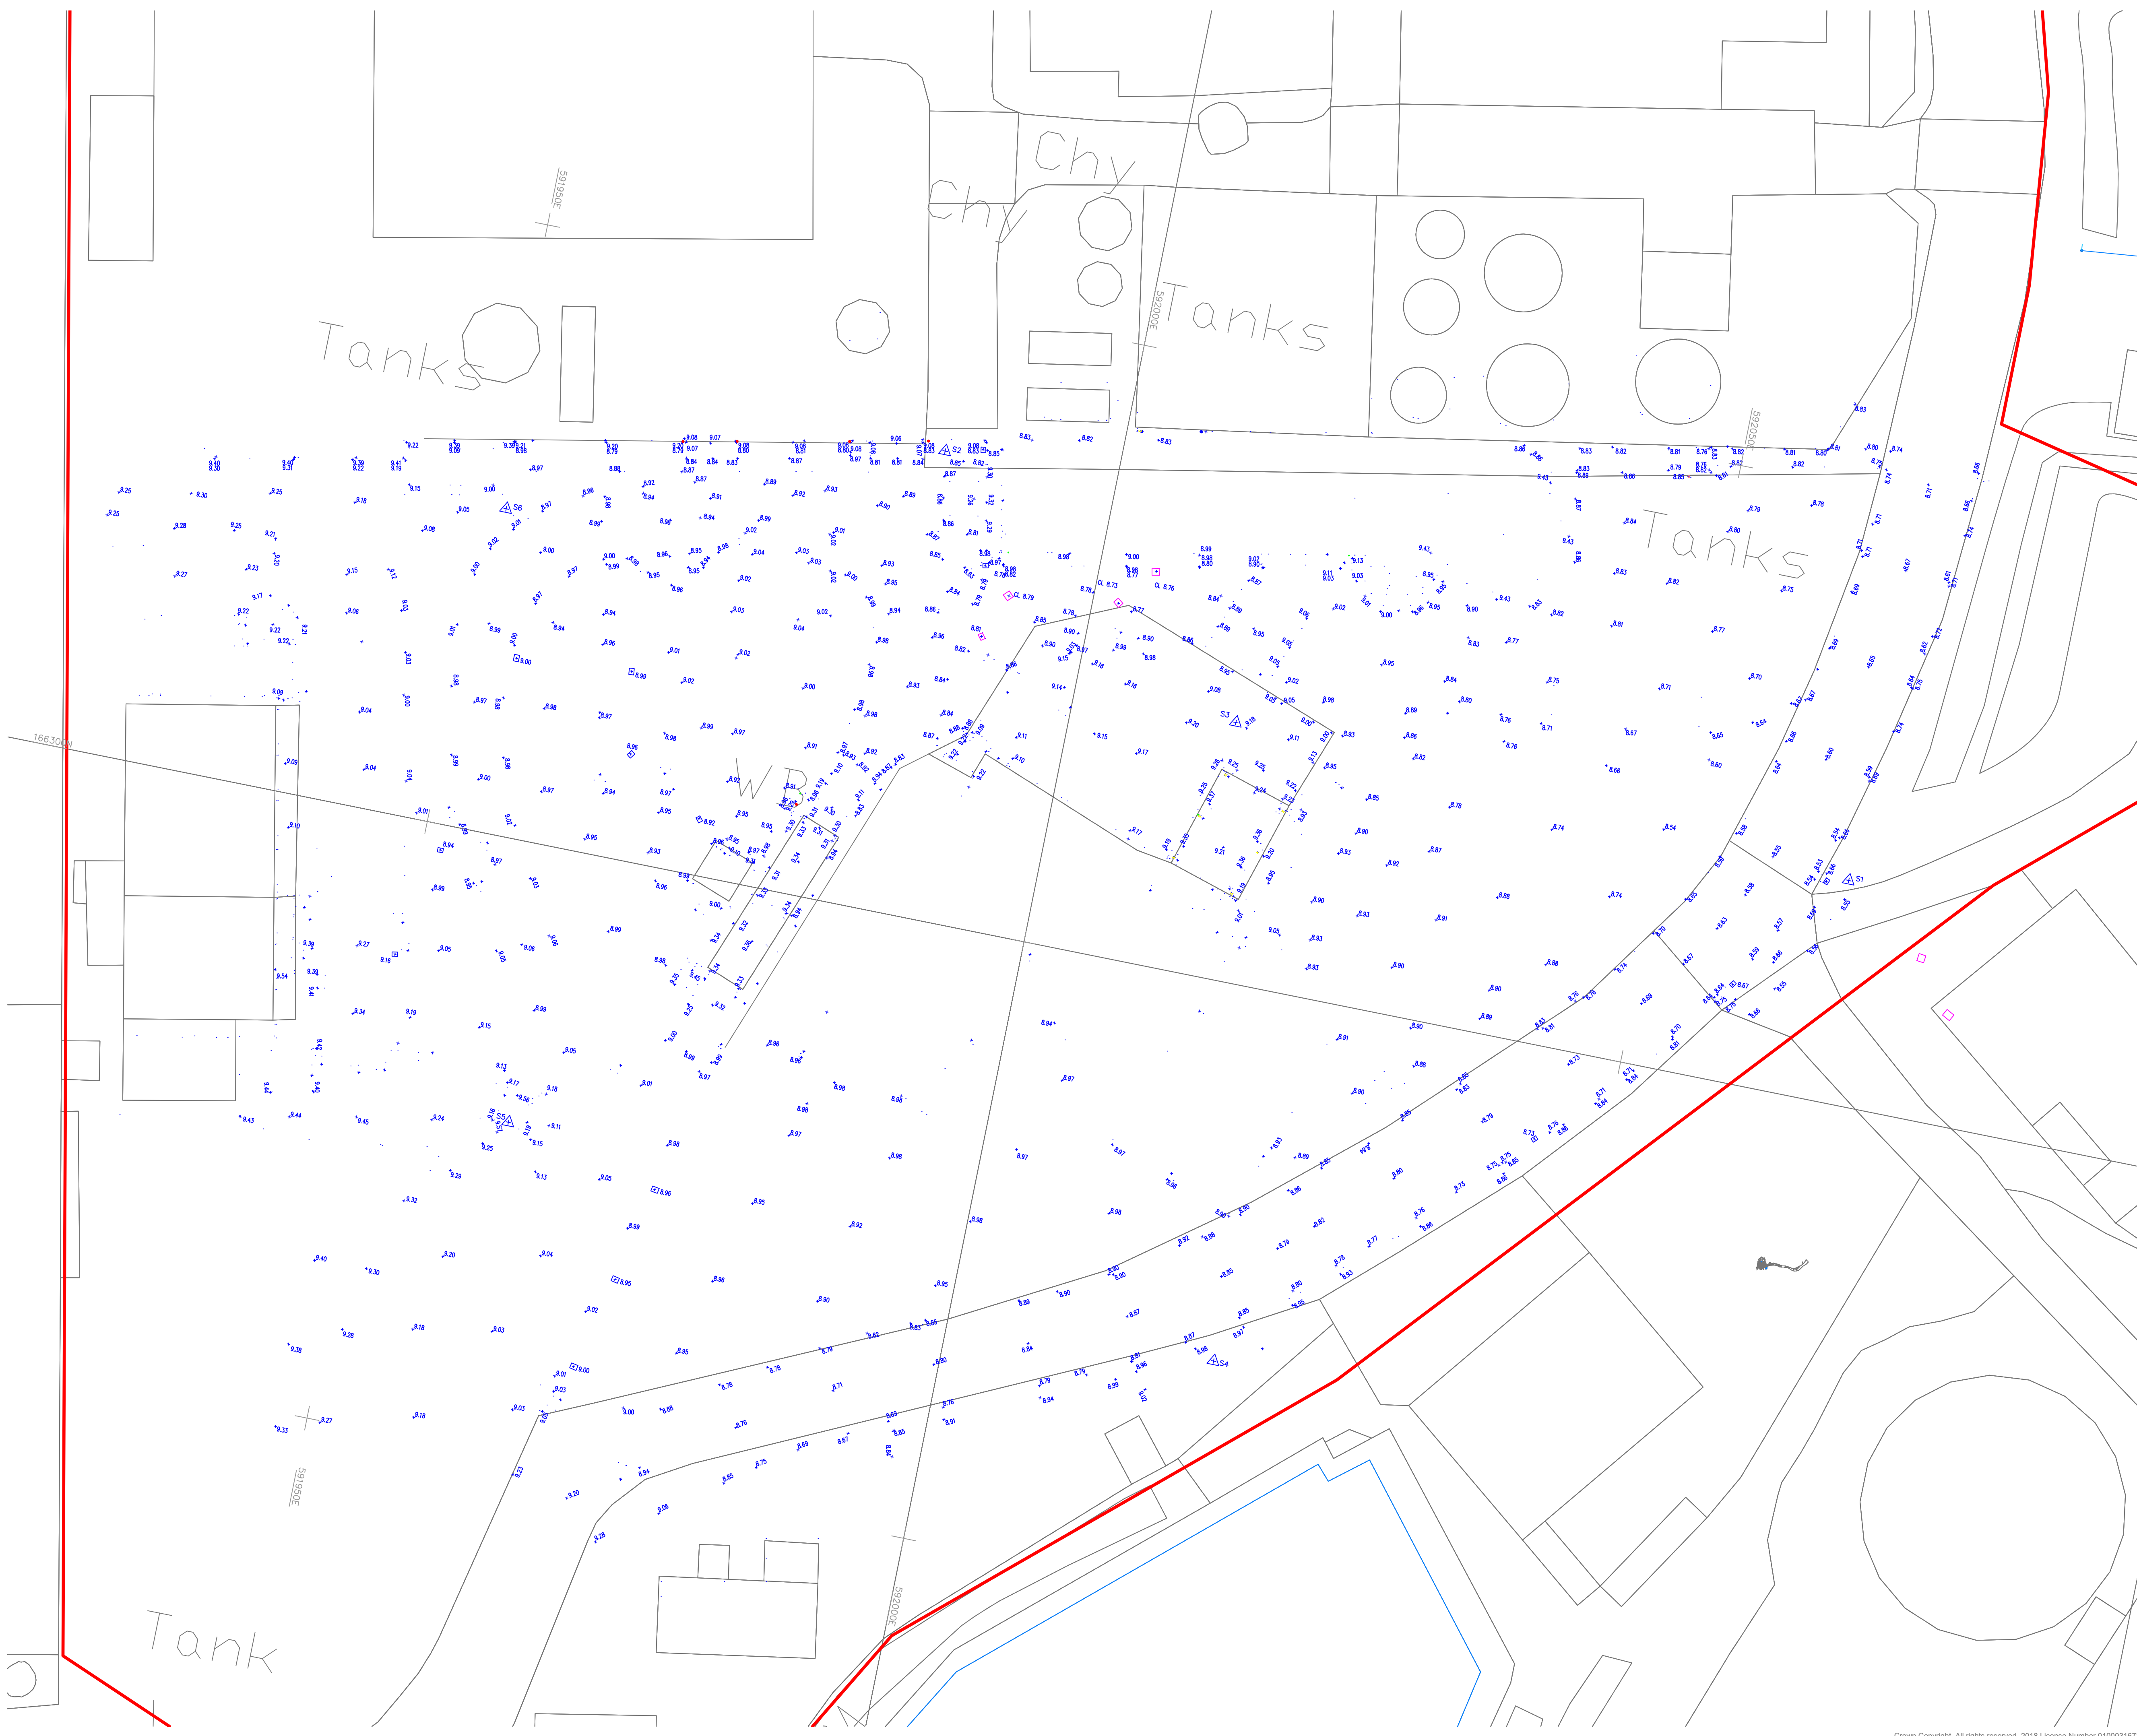

Application boundary



© 2018 RPS Group

Notes

1. This drawing has been prepared in accordance with the scope of RPS's appointment with its client and is subject to the terms and conditions of that appointment. RPS accepts no liability for any use of this document other than by its client and only for the purposes for which it was prepared and provided.
2. If received electronically it is the recipient's responsibility to print to correct scale. Only written dimensions should be used.



rpsgroup.com

The Kemsley Mill K4 Combined Heat and Power Generating Station Development Consent Order

Title: Topo survey: Spot Heights

Scale 1: 250 @ A1



Date: Sep 2018  
Author: C.Rouse

Doc reference  
10392-0048-03

Figure number  
4.17