

DO NOT SCALE

LEGEND

<span style="color: red;">—</span>	PROPOSED DCO ORDER LIMITS
<span style="color: blue;">—</span>	GAS PIPELINE ALIGNMENT

POWER STATION SITE

ITEM	DESCRIPTION
1	GAS TURBINE BUILDING
2	BYPASS STACK
3	HRSG BUILDING AND MAIN STACK
4	TRANSFORMER AREA
5	POWER CONTROL CENTRES
6	FEEDWATER PUMPHOUSE
7	FUEL GAS STATION MAIN
8	MAIN PIPE RACK
9	GAS RECEIVING FACILITY
10	GAS COMPRESSOR BUILDING
11	GAS INSULATED SWITCH GEAR
12	SLUDGE LAGOONS
13	BATTERY ENERGY STORAGE FACILITY
14	TURBINE OUTAGE STORE (TOS) BUILDING
15	CONNECTION POINT TO 400KV SUBSTATION FOR NEW UNITS
16	CABLE SEALING END COMPOUND AND OVERHEAD CONDUCTORS
17	FLOOD MITIGATION CHANNEL

GAS ABOVE GROUND INSTALLATION (AGI)

ITEM	DESCRIPTION
18	AGI (MINIMUM OFFTAKE CONNECTION) (NATIONAL GRID)
19	AGI (DRAX FACILITY)

TRAFFIC MANAGEMENT

ITEM	DESCRIPTION
20	TEMPORARY PASSING PLACE FOR GAS AGI CONSTRUCTION TRAFFIC

CONTRACTOR'S VILLAGE

ITEM	DESCRIPTION
A	CAR PARKING
B	STORES AND WORKSHOP
C	CONTRACTOR'S MODULAR BUILDINGS
D	CONTRACTOR'S WELFARE OFFICES
E	ACCESS ROAD
F	COOLING WATER SPRAY SCREEN

Infrastructure Planning (Applications: Prescribed Forms and Procedure) Regulations 2009 - Regulation 5(2) (c)

ID	DATE	BY	DESCRIPTION	CHK	APP
R1	27/04/2018	SPS	Final Issue	RM	BS
R2	29/05/2018	SPS	Second Issue to include comments prior to submission	RM	BS

CURRENT STATUS: SUBMISSION FOR REFERENCE

Westbrook Mills, Borough Road, Godalming, GU7 2AZ, UK  
 T: +44 (0) 1463 520 400, F: +44 (0) 1463 520 999  
 wsp.com


PROJECT: The Drax Power (Generating Stations) Order

TITLE: Application Document Reference 2.5A  
 Two Unit Option  
 Indicative Plant Layout  
 Key Plan - Sheet 1 of 9


SCALE	DRAWN	CHECKED	APPROVED
1:5000	B. SETHI	R. MANN	B. SETHI

PROJECT NO.	DATE	REV.
70037047	29/05/2018	02

© WSP UK Ltd

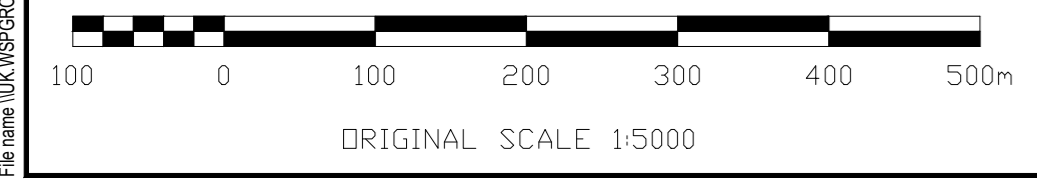

B:\Projects\70037047\70037047-2.5A-IP\70037047-2.5A-IP-1\70037047-2.5A-IP-1-SHEET 1.dwg, 29/05/2018 11:28:43, 1:5000, RM

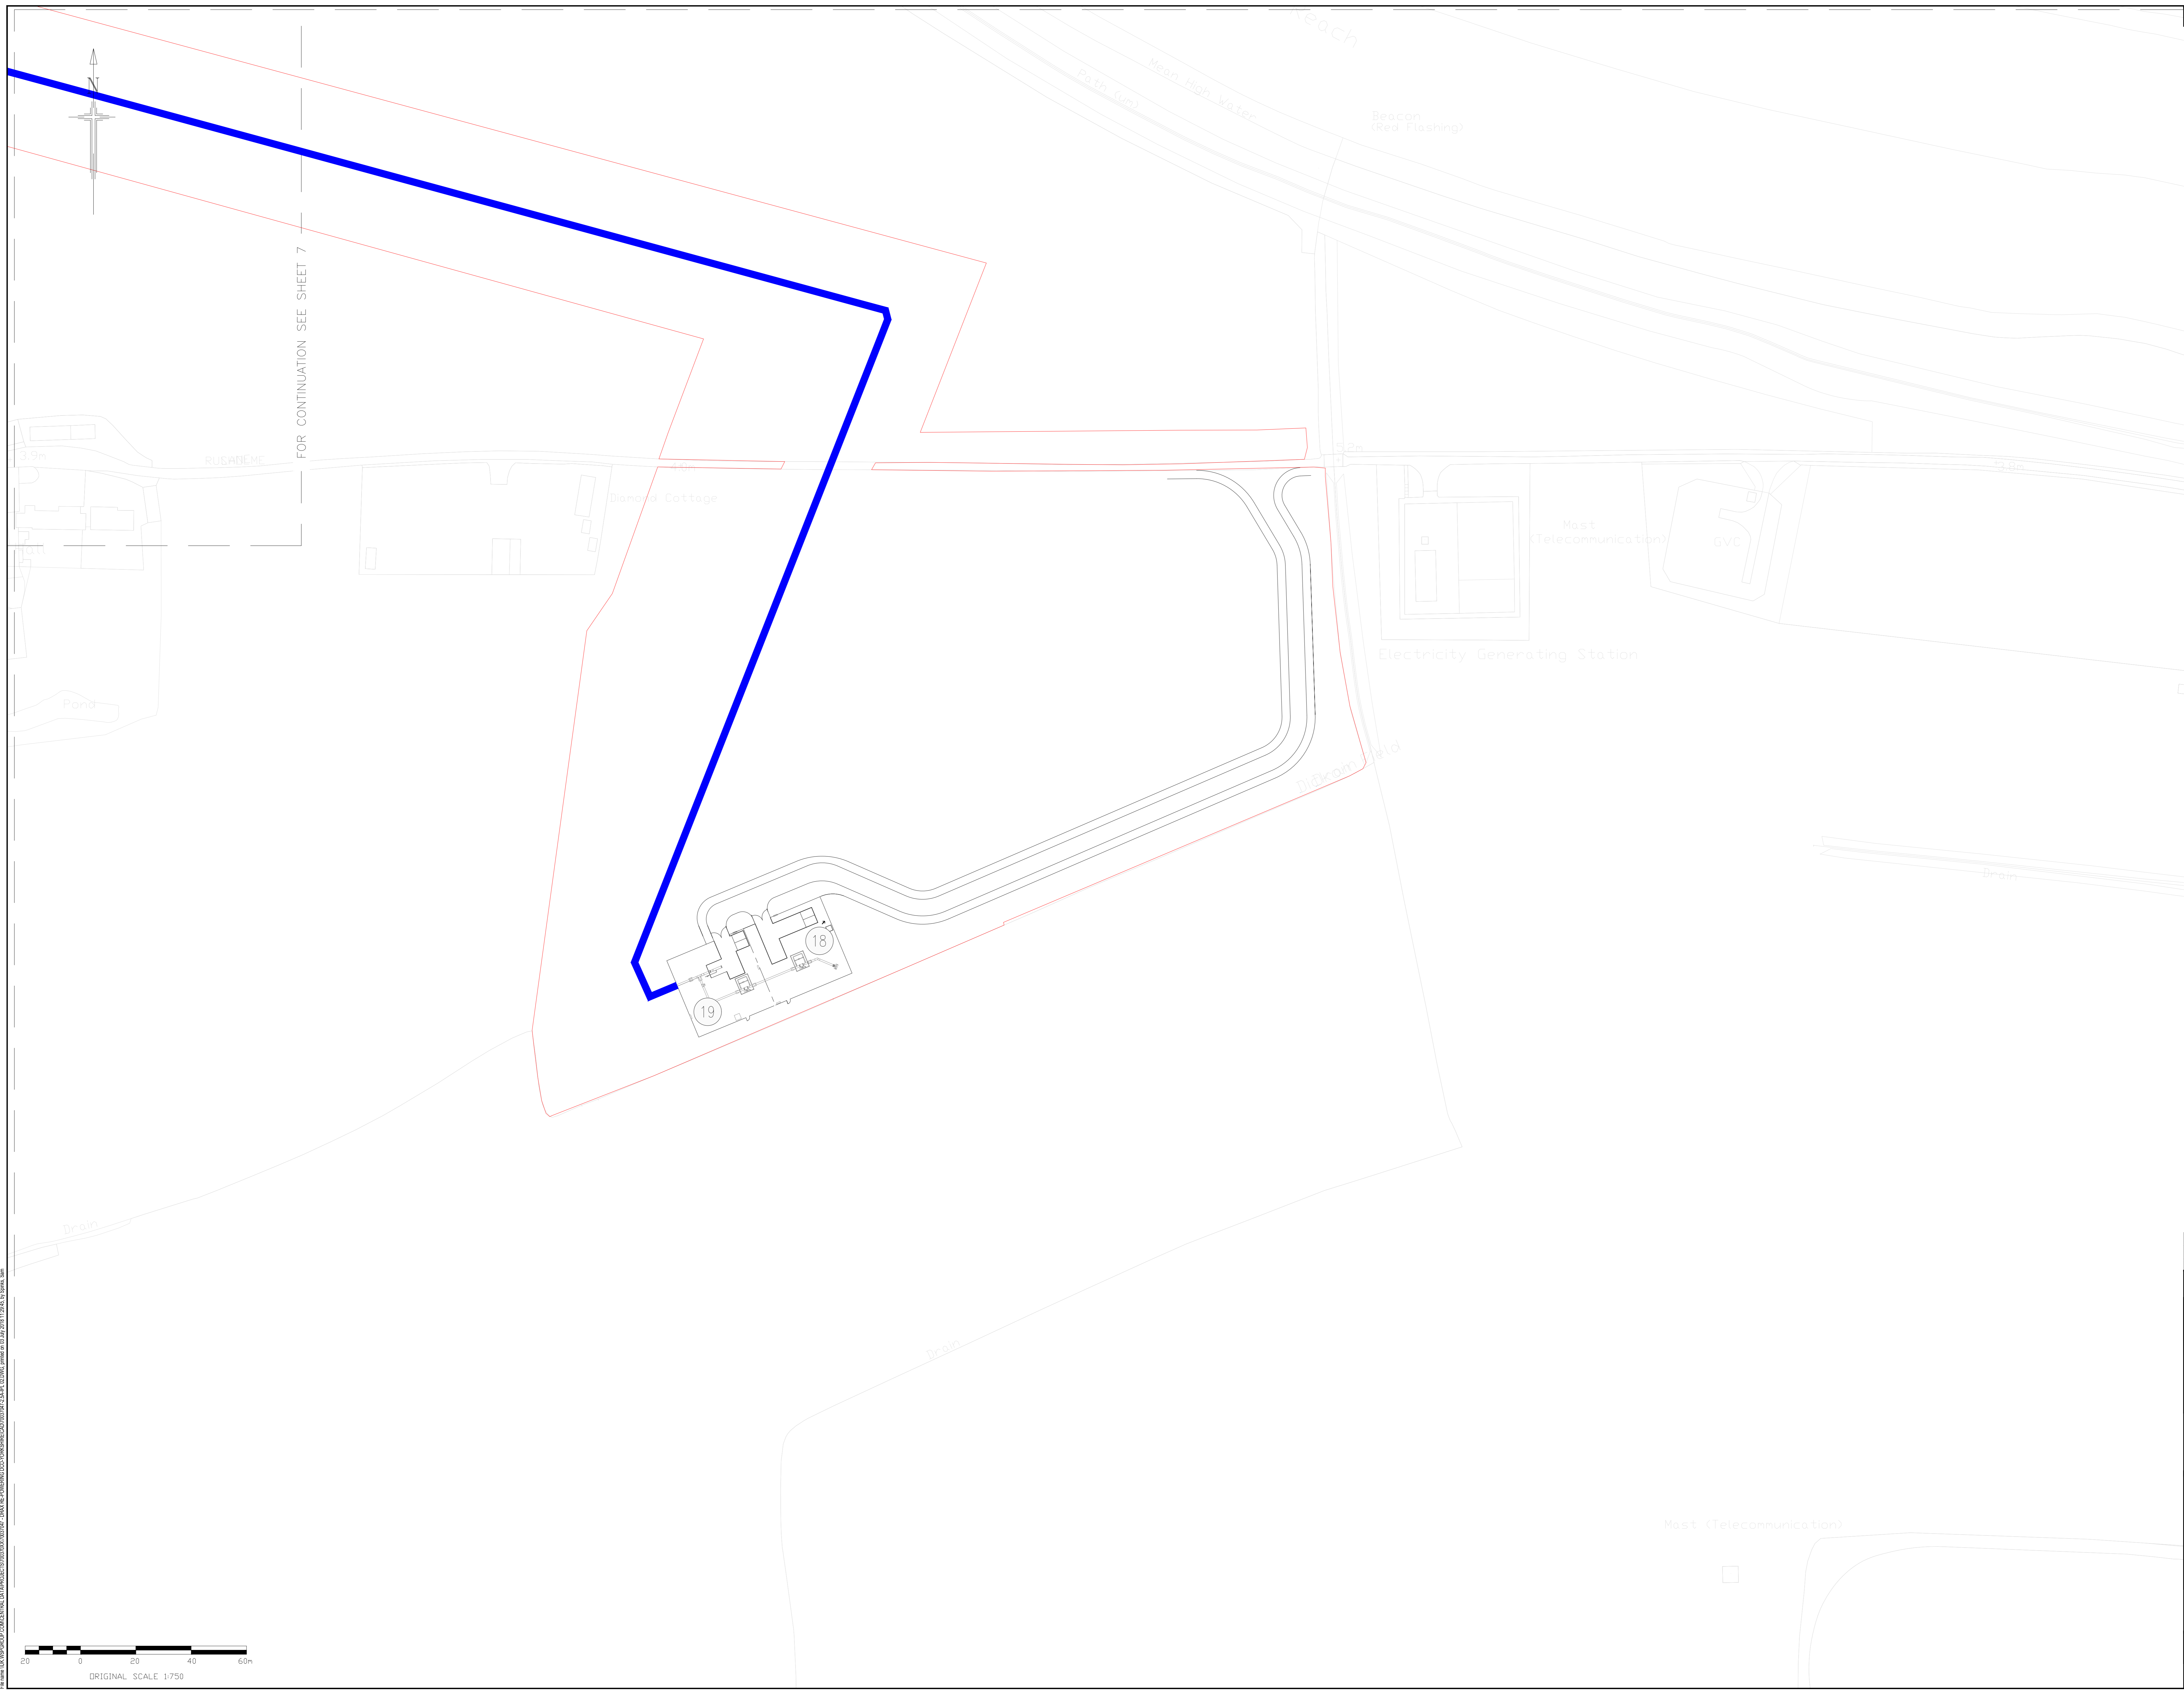

FOR CONTINUATION SEE SHEET 7

**DO NOT SCALE**

**LEGEND**

- PROPOSED DCO ORDER LIMITS
- GAS PIPELINE ALIGNMENT

**GAS ABOVE GROUND INSTALLATION (AGI)**

ITEM	DESCRIPTION
18	AGI (MINIMUM OFFTAKE CONNECTION) (NATIONAL GRID)
19	AGI (DRAX FACILITY)

3.9m

RUSHNEC

Diamond Cottage

Beacon (Red Flashing)

Mast (Telecommunication)

GVD

Electricity Generating Station


Diakrom Field

Pond

Drain

Drain

Mast (Telecommunication)

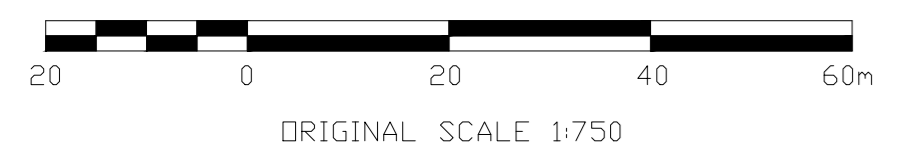

Infrastructure Planning (Applications: Prescribed Forms and Procedure) Regulations 2009 - Regulation 5(2) (o)

ID	DATE	BY	DESCRIPTION	CHK	APP
R1	27/04/2018	SPS	Final Issue	RM	BS

**SUBMISSION FOR REFERENCE**



Westbrook Mills, Borough Road, Godalming, GU7 2AZ, UK  
T: +44 (0) 1483 520 400, F: +44 (0) 1483 520 889  
wsp.com



The Drax Power (Generating Stations) Order

Application Document Reference 2.5A  
Two Unit Option  
Indicative Plant Layout  
- Gas Pipeline Route - Sheet 8 of 9

SCALE	DRAWN	CHECKED	APPROVED
1:750	B. SETHI	R. MANN	B. SETHI/CRP

PROJECT NO.	ISSUED	DATE
70037047	B. SETHI/CRP	28/06/2018

70037047-2.5A-IPL - SHEET 8 02

© WSP UK Ltd