

Legend

Order Limits

Date: 19/05/2020
 Created by: MS
 Checked by: TD
 Doc no: 10872-0197-10
 Scale: A1@ 1:10,000
 Reference System: OSGB36
 Projection: BNG


N
 0 100 200 300 400 500 600 700 800 900 1,000 Metres

Rev	Date	Remark

APFP Regulations Reference: 5(2)(c)
 Application Document Number: A2.6

Thurrock Flexible Generation Plant Illustrative General Arrangement Plans Index Sheet



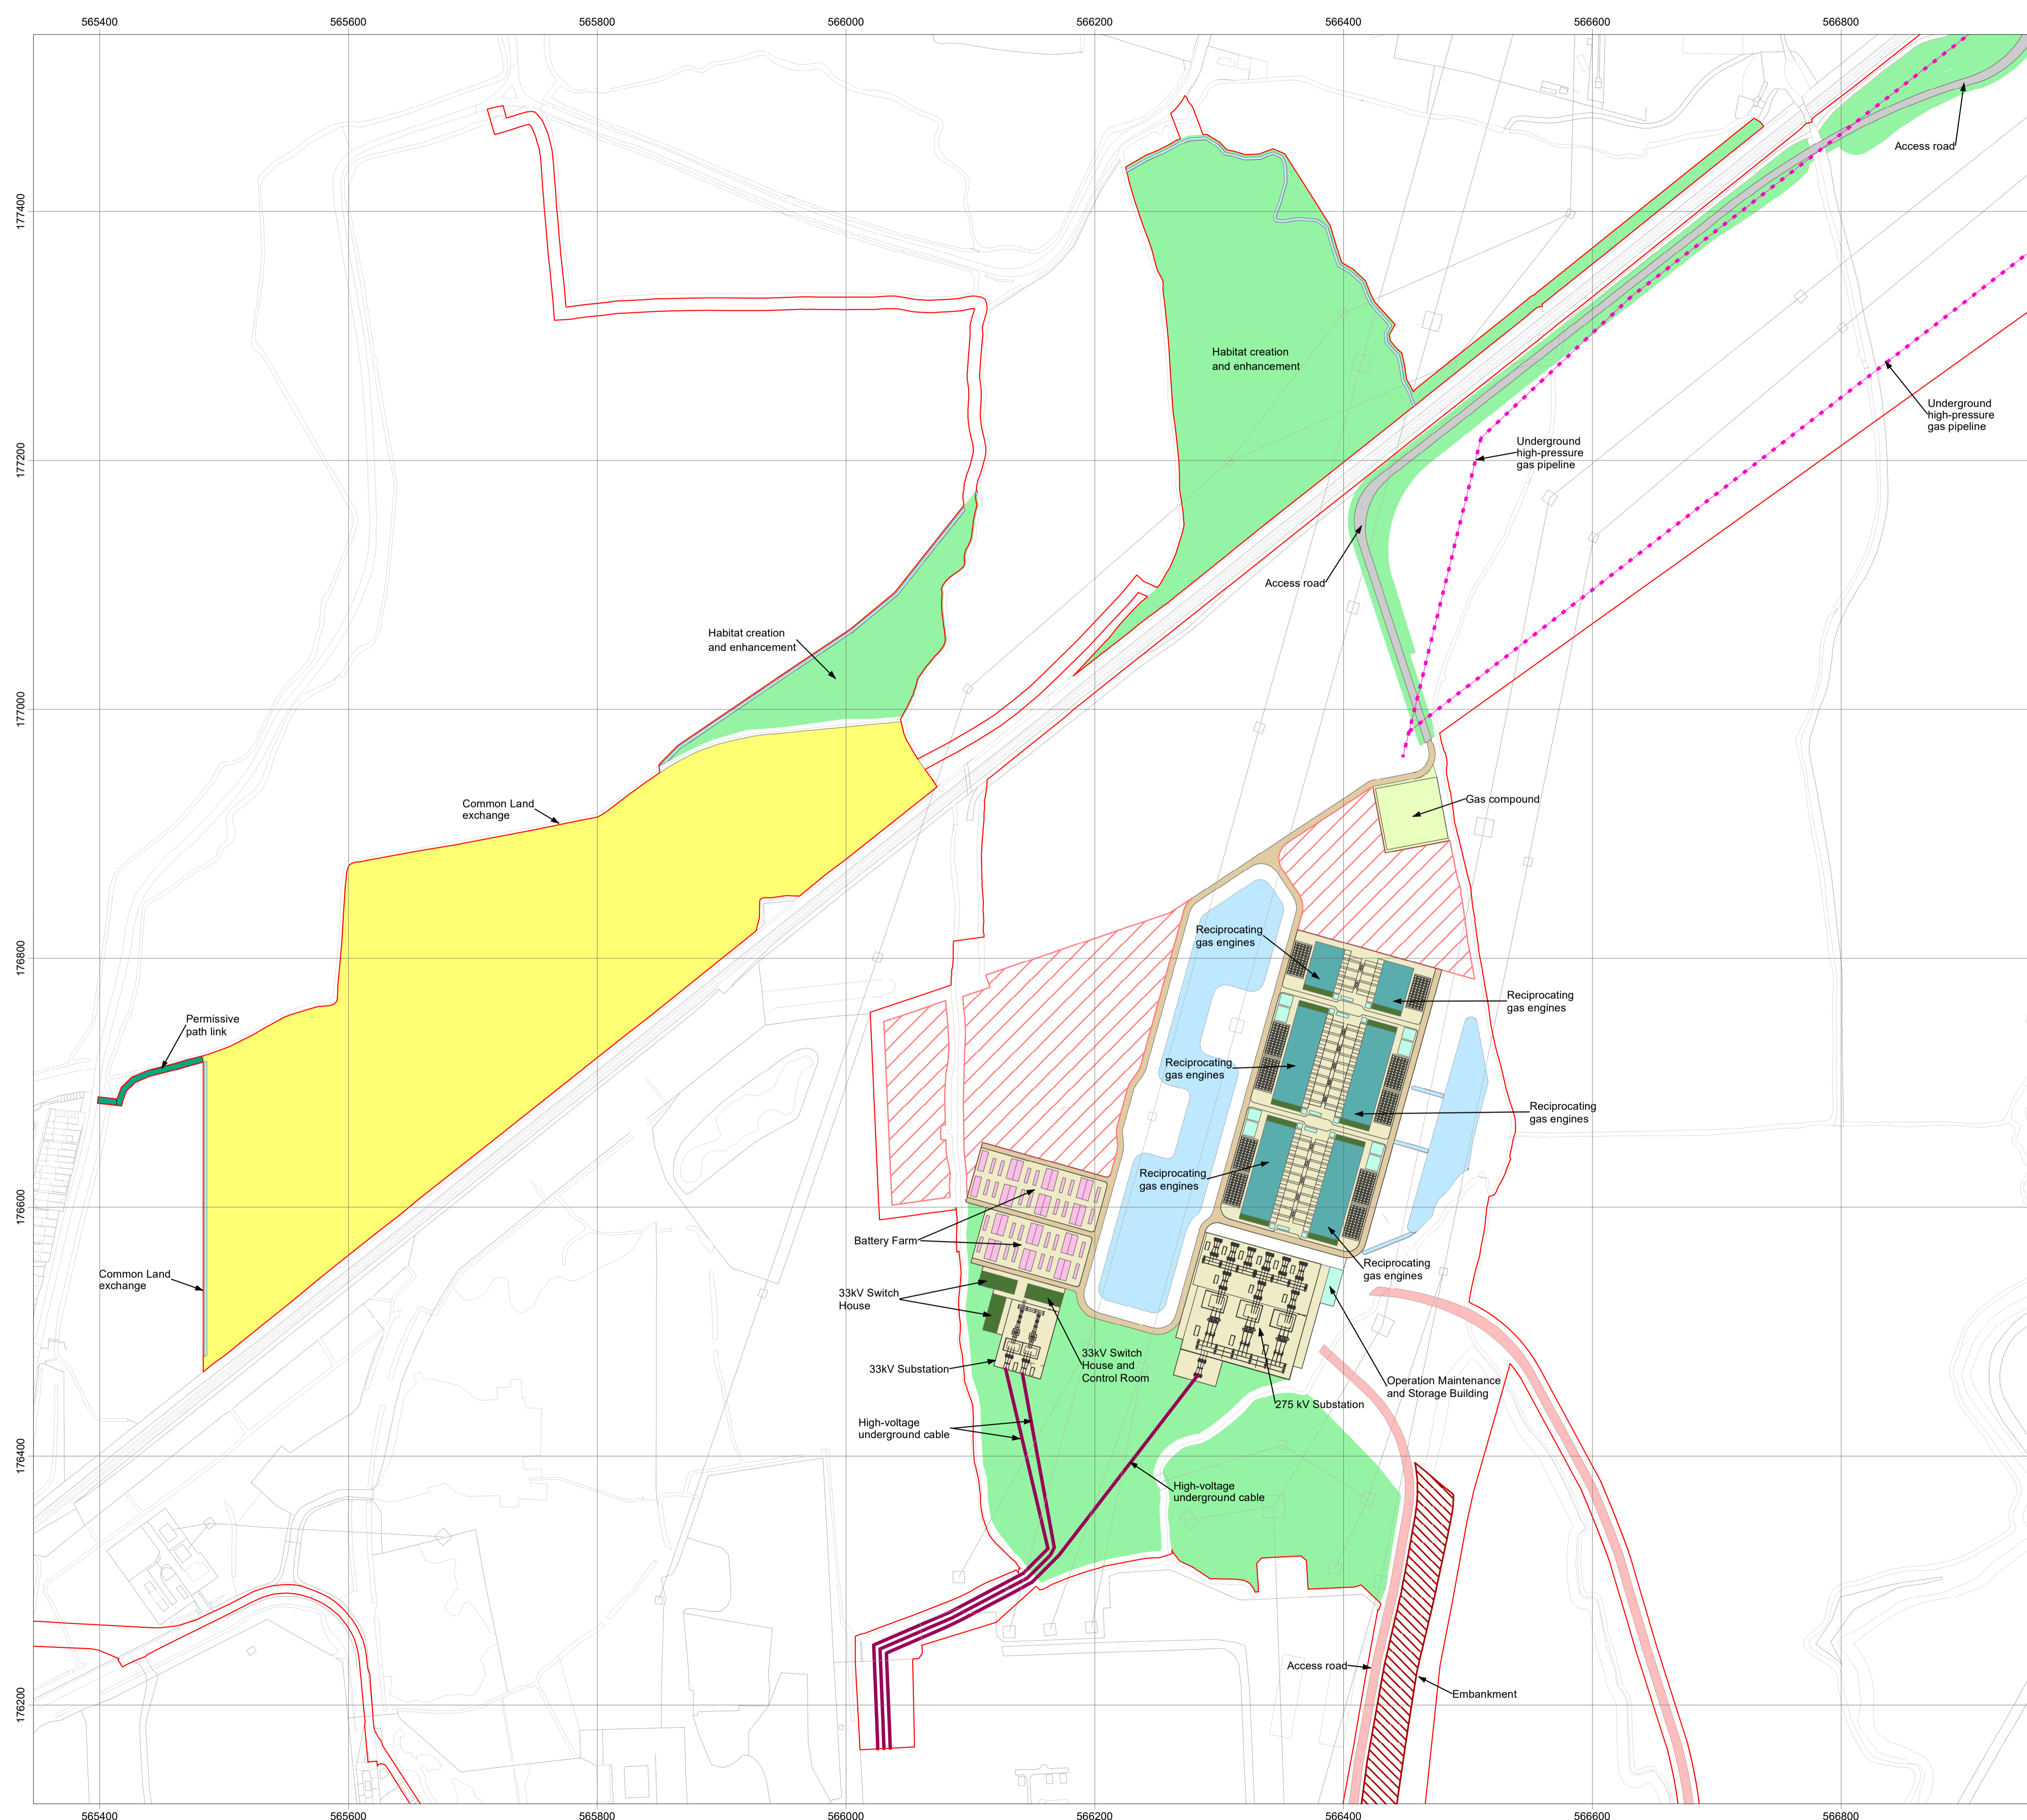

Legend

Order Limits

Date: 19/05/2020
 Created by: MS
 Checked by: TD
 Doc no: 10872-0197-10
 Scale: A1@ 1:2,500
 Reference System: OSGB36
 Projection: BNG

0 100 200Metres

Rev	Date	Remark

APFP Regulations Reference: 5(2)(o)
 Application Document Number: A2.6

Thurrock Flexible Generation Plant Illustrative General Arrangement Plans Sheet 2 of 5





Legend

- Order Limits

Date: 19/05/2020
 Created by: MS
 Checked by: TD
 Doc no: 10872-0197-10
 Scale: A1@ 1:2,500
 Reference System: OSGB36
 Projection: BNG

GRAVESEND


N
 0 100 200Metres

Rev	Date	Remark

APFP Regulations Reference: 5(2)(c)
 Application Document Number: A2.6


**Thurrock Flexible Generation Plant
 Illustrative General Arrangement Plans
 Sheet 3 of 5**



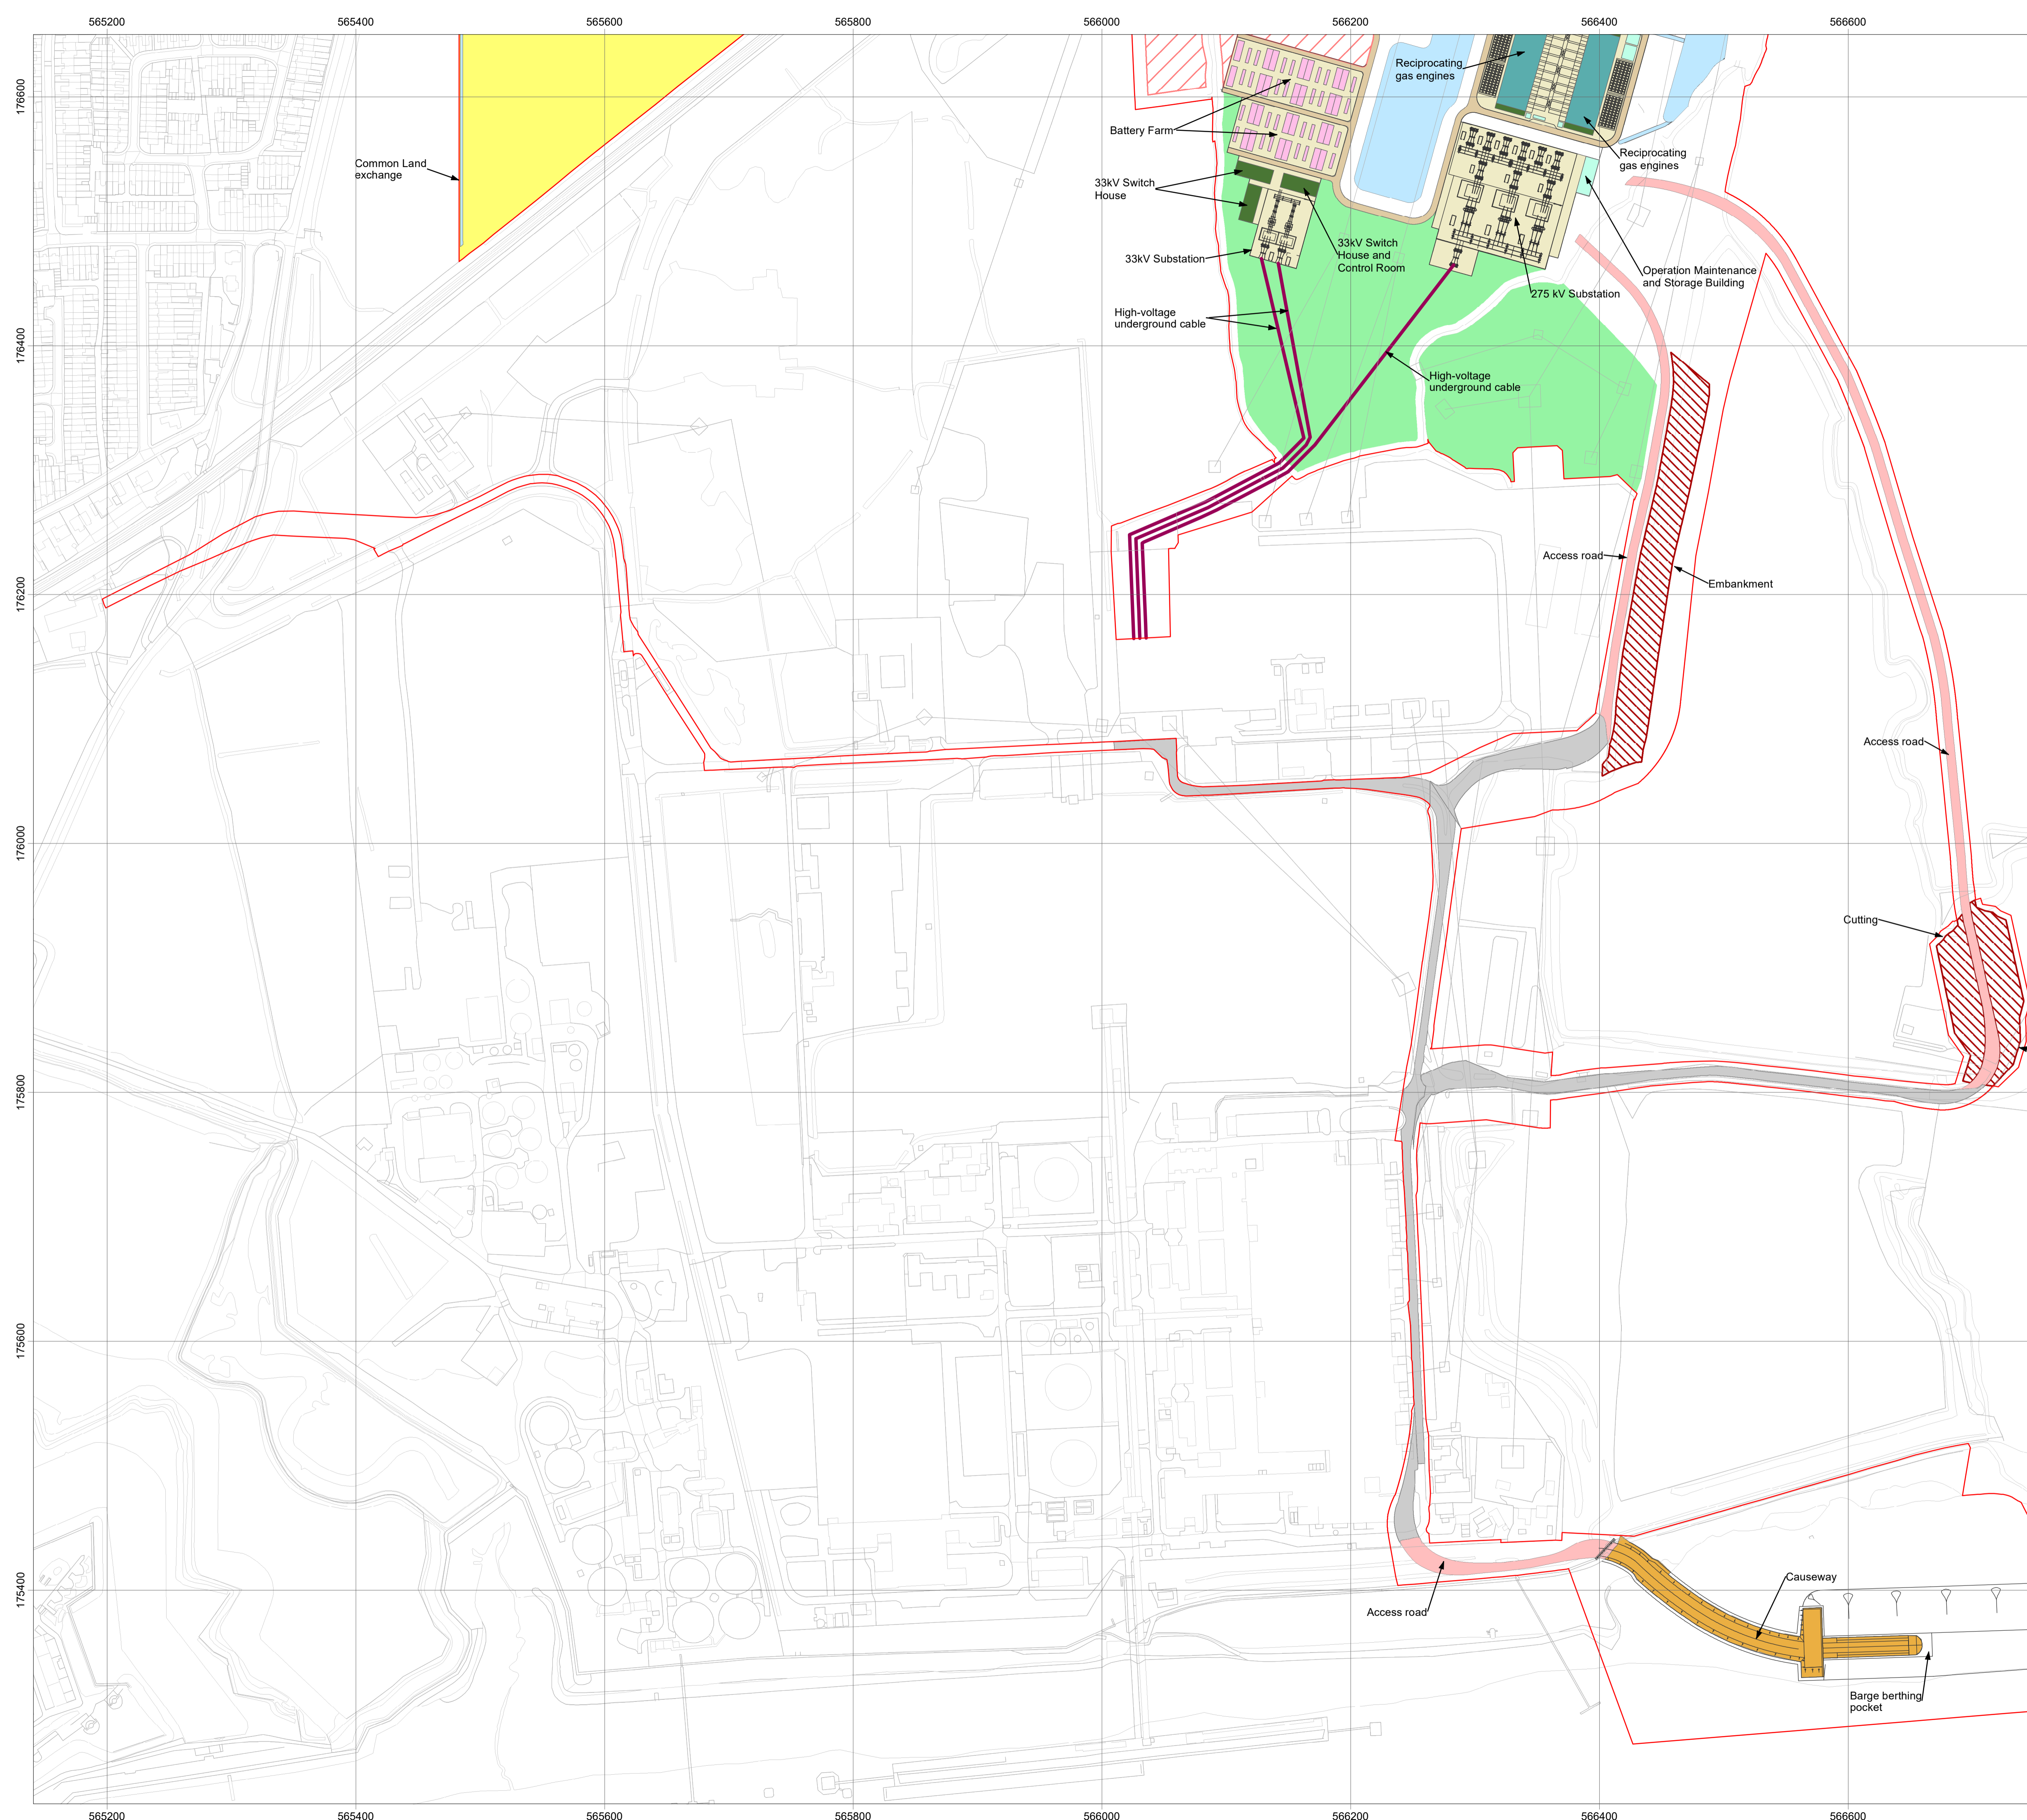

Legend

Order Limits

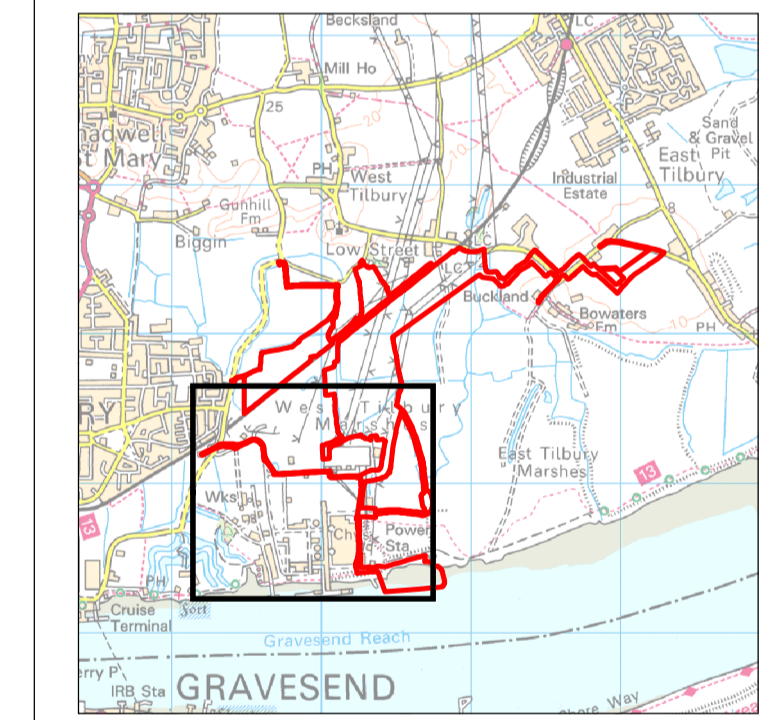

Date: 19/05/2020
 Created by: MS
 Checked by: TD
 Doc no: 10872-0197-10
 Scale: A1@ 1:2,500
 Reference System: OSGB36
 Projection: BNG




Rev	Date	Remark

APFP Regulations Reference: 5(2)(o)
 Application Document Number: A2.6

**Thurrock Flexible Generation Plant
 Illustrative General Arrangement Plans
 Sheet 4 of 5**



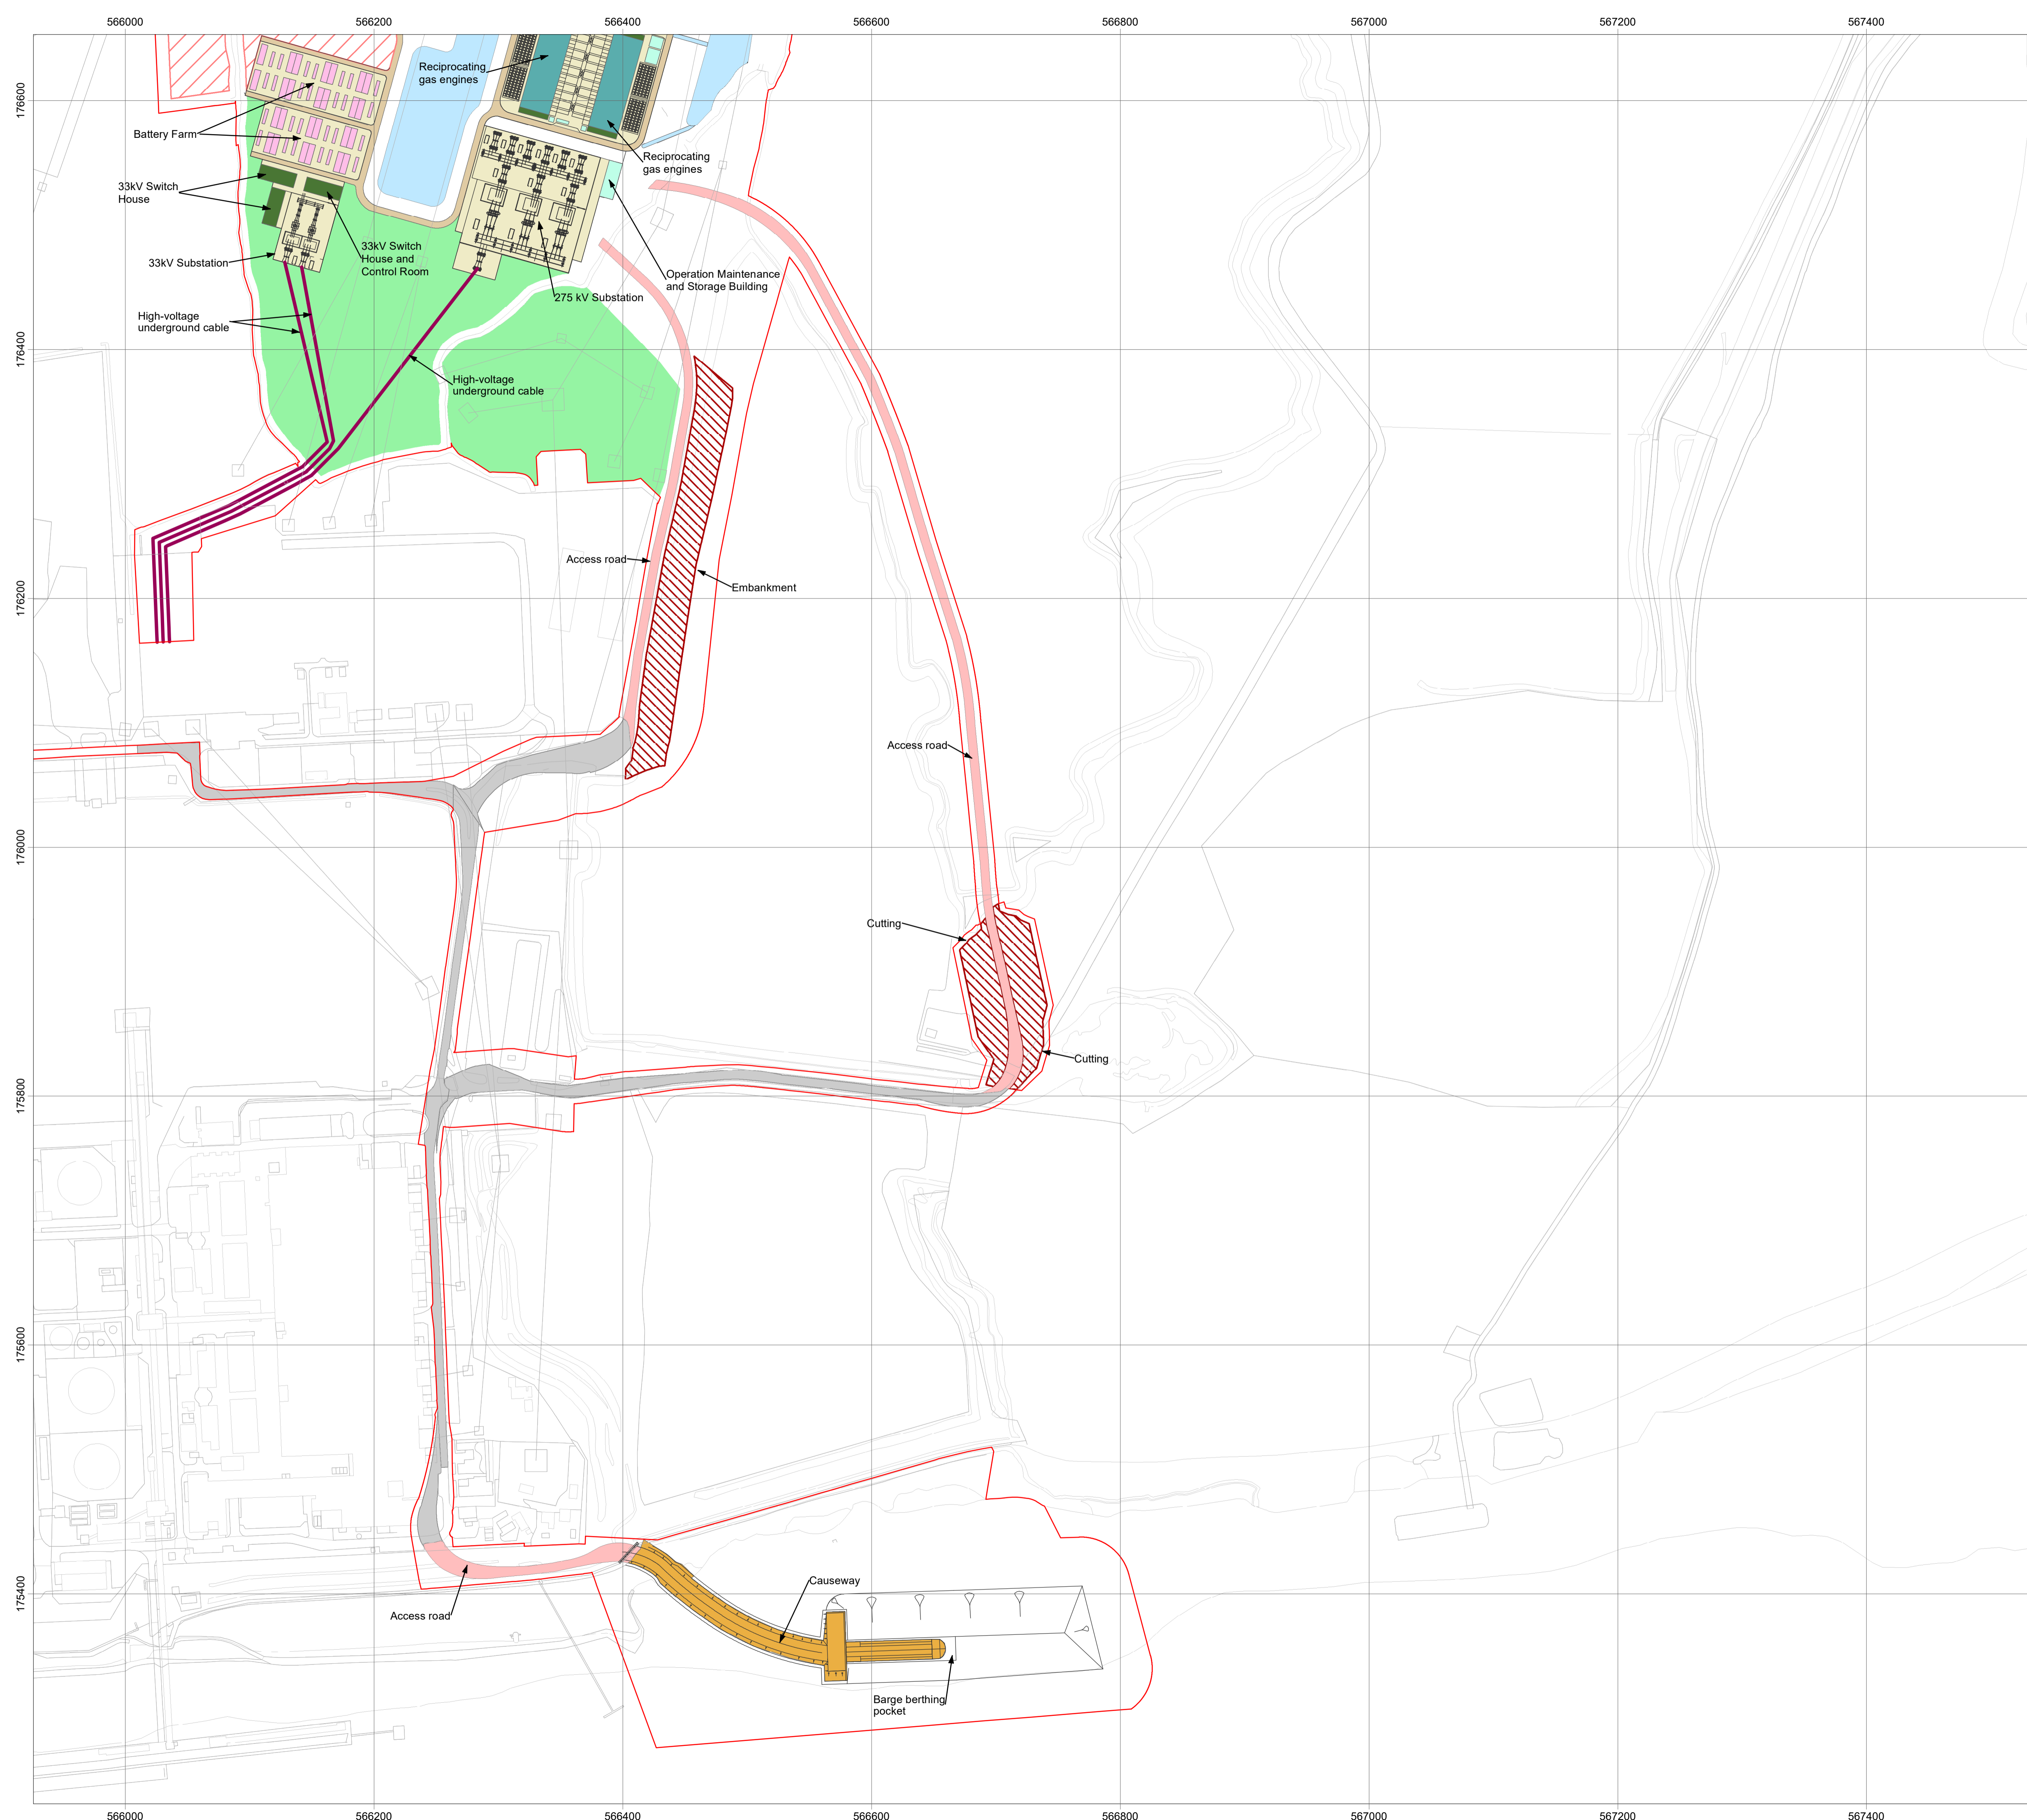

Legend

Order Limits

Date: 19/05/2020
 Created by: MS
 Checked by: TD
 Doc no: 10872-0197-10
 Scale: A1@ 1:2,500
 Reference System: OSGB36
 Projection: BNG



Rev	Date	Remark

APFP Regulations Reference: 5(2)(o)
 Application Document Number: A2.6

Thurrock Flexible Generation Plant Illustrative General Arrangement Plans Sheet 5 of 5

