


Legend

- Order Limits
- Lower Thames Crossing Order Limits

Lower Thames Crossing elements

- Permanent Acquisition of Land
- Permanent Acquisition of Subsoil and Rights
- Temporary Possession of Land
- Temporary Possession of Land and Permanent Acquisition of Rights
- Permanent Acquisition of Subsoil and Rights and Temporary Possession of Land at Surface
- Permanent Acquisition of Land - Replacement Land

Date: 17/03/2021
 Created by: MP
 Checked by: TD
 Doc no: 10872-0253-03
 Scale: A1@ 1:10,000
 Reference System: OSGB36
 Projection: BNG

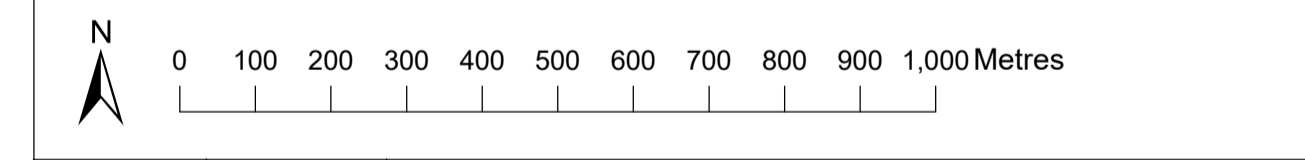


Rev	Date	Remark


APFP Regulations Reference: 5(2)(o)
 10872-0253-03

Thurrock Flexible Generation Plant Lower Thames Crossing Comparison Index Sheet




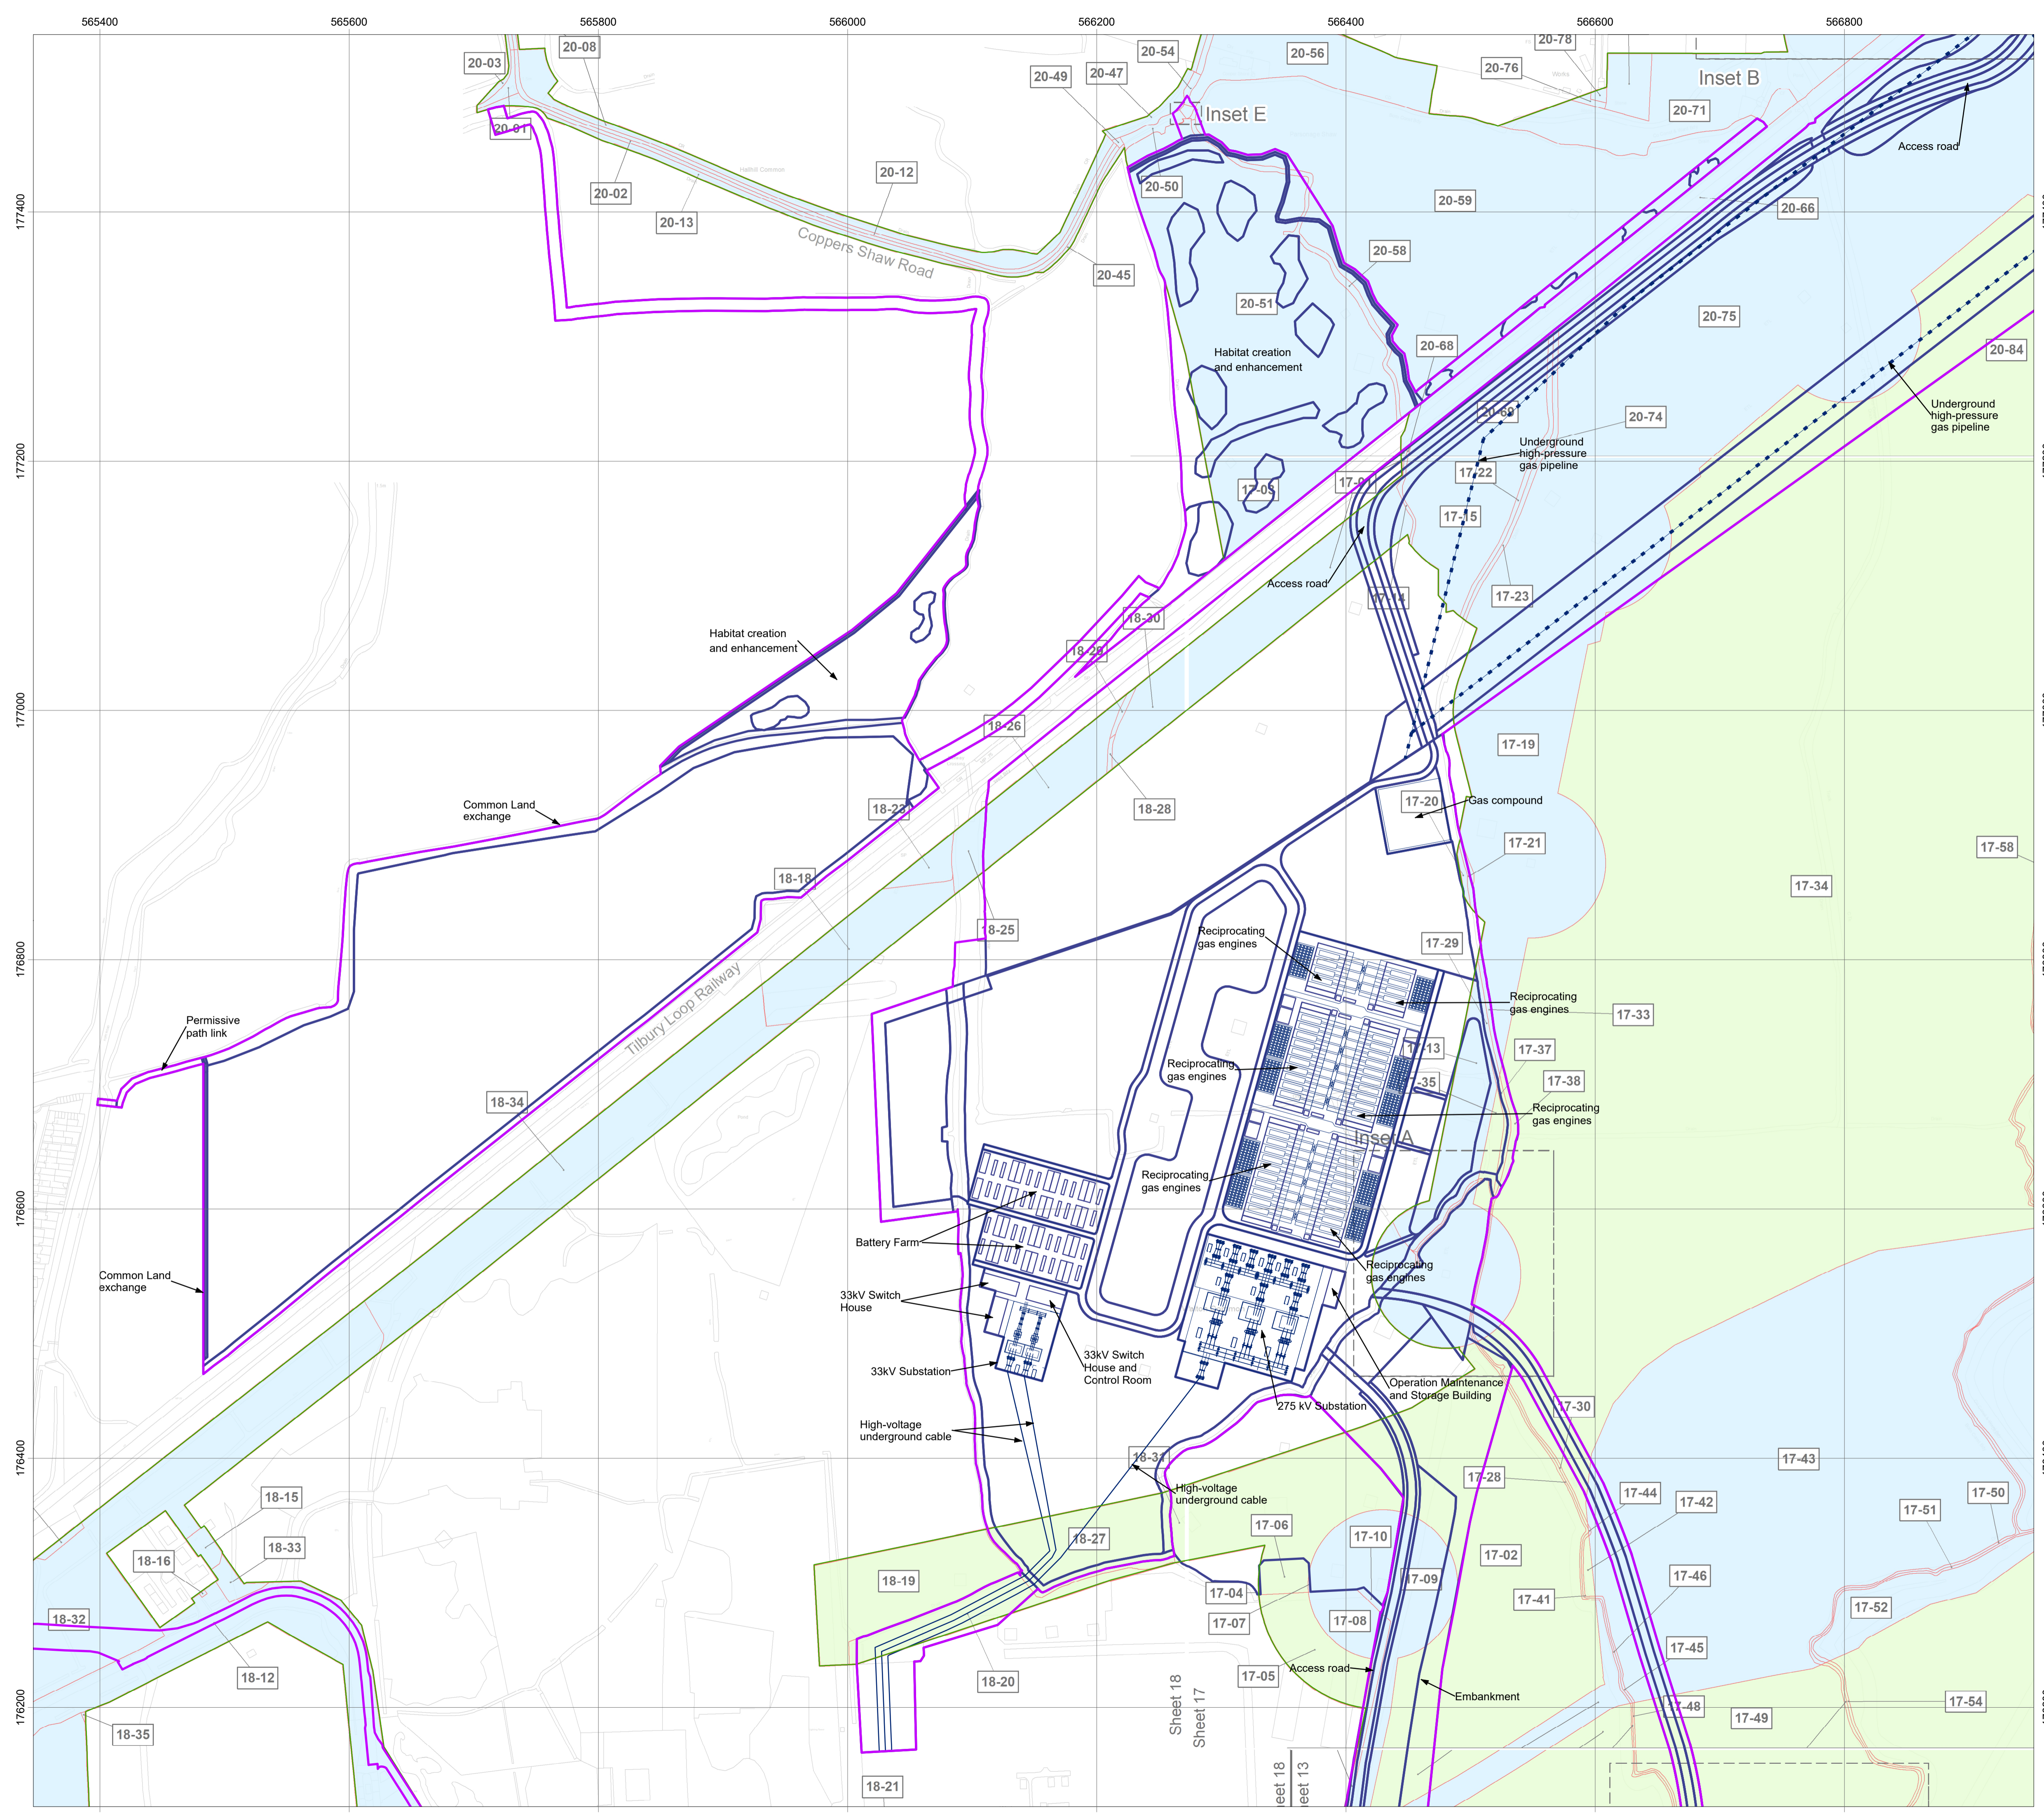

- ### Legend
- Order Limits
 - Thurrock Power elements
 - Lower Thames Crossing Order Limits
- #### Lower Thames Crossing elements
- Permanent Acquisition of Land
 - Permanent Acquisition of Subsoil and Rights
 - Temporary Possession of Land
 - Temporary Possession of Land and Permanent Acquisition of Rights
 - Permanent Acquisition of Subsoil and Rights and Temporary Possession of Land at Surface
 - Permanent Acquisition of Land - Replacement Land

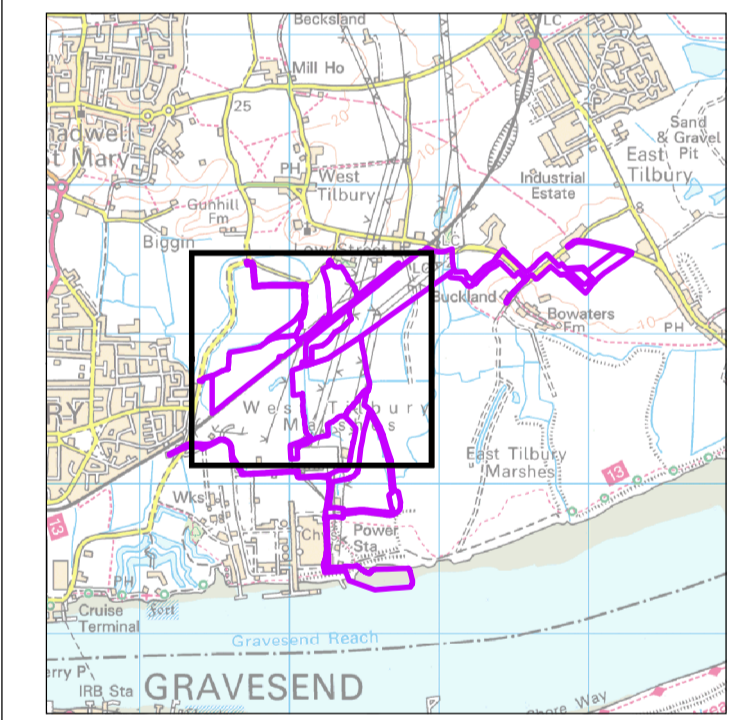

Date: 17/03/2021
 Created by: MP
 Checked by: TD
 Doc no: 10872-0253-03
 Scale: A1@ 1:2,500
 Reference System: OSGB36
 Projection: BNG

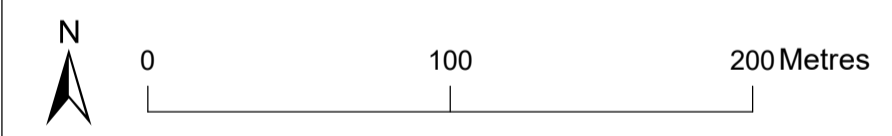


Rev	Date	Remark


APFP Regulations Reference: 5(2)(o)
 10872-0253-03

Thurrock Flexible Generation Plant Lower Thames Crossing Comparison Sheet 2 of 5




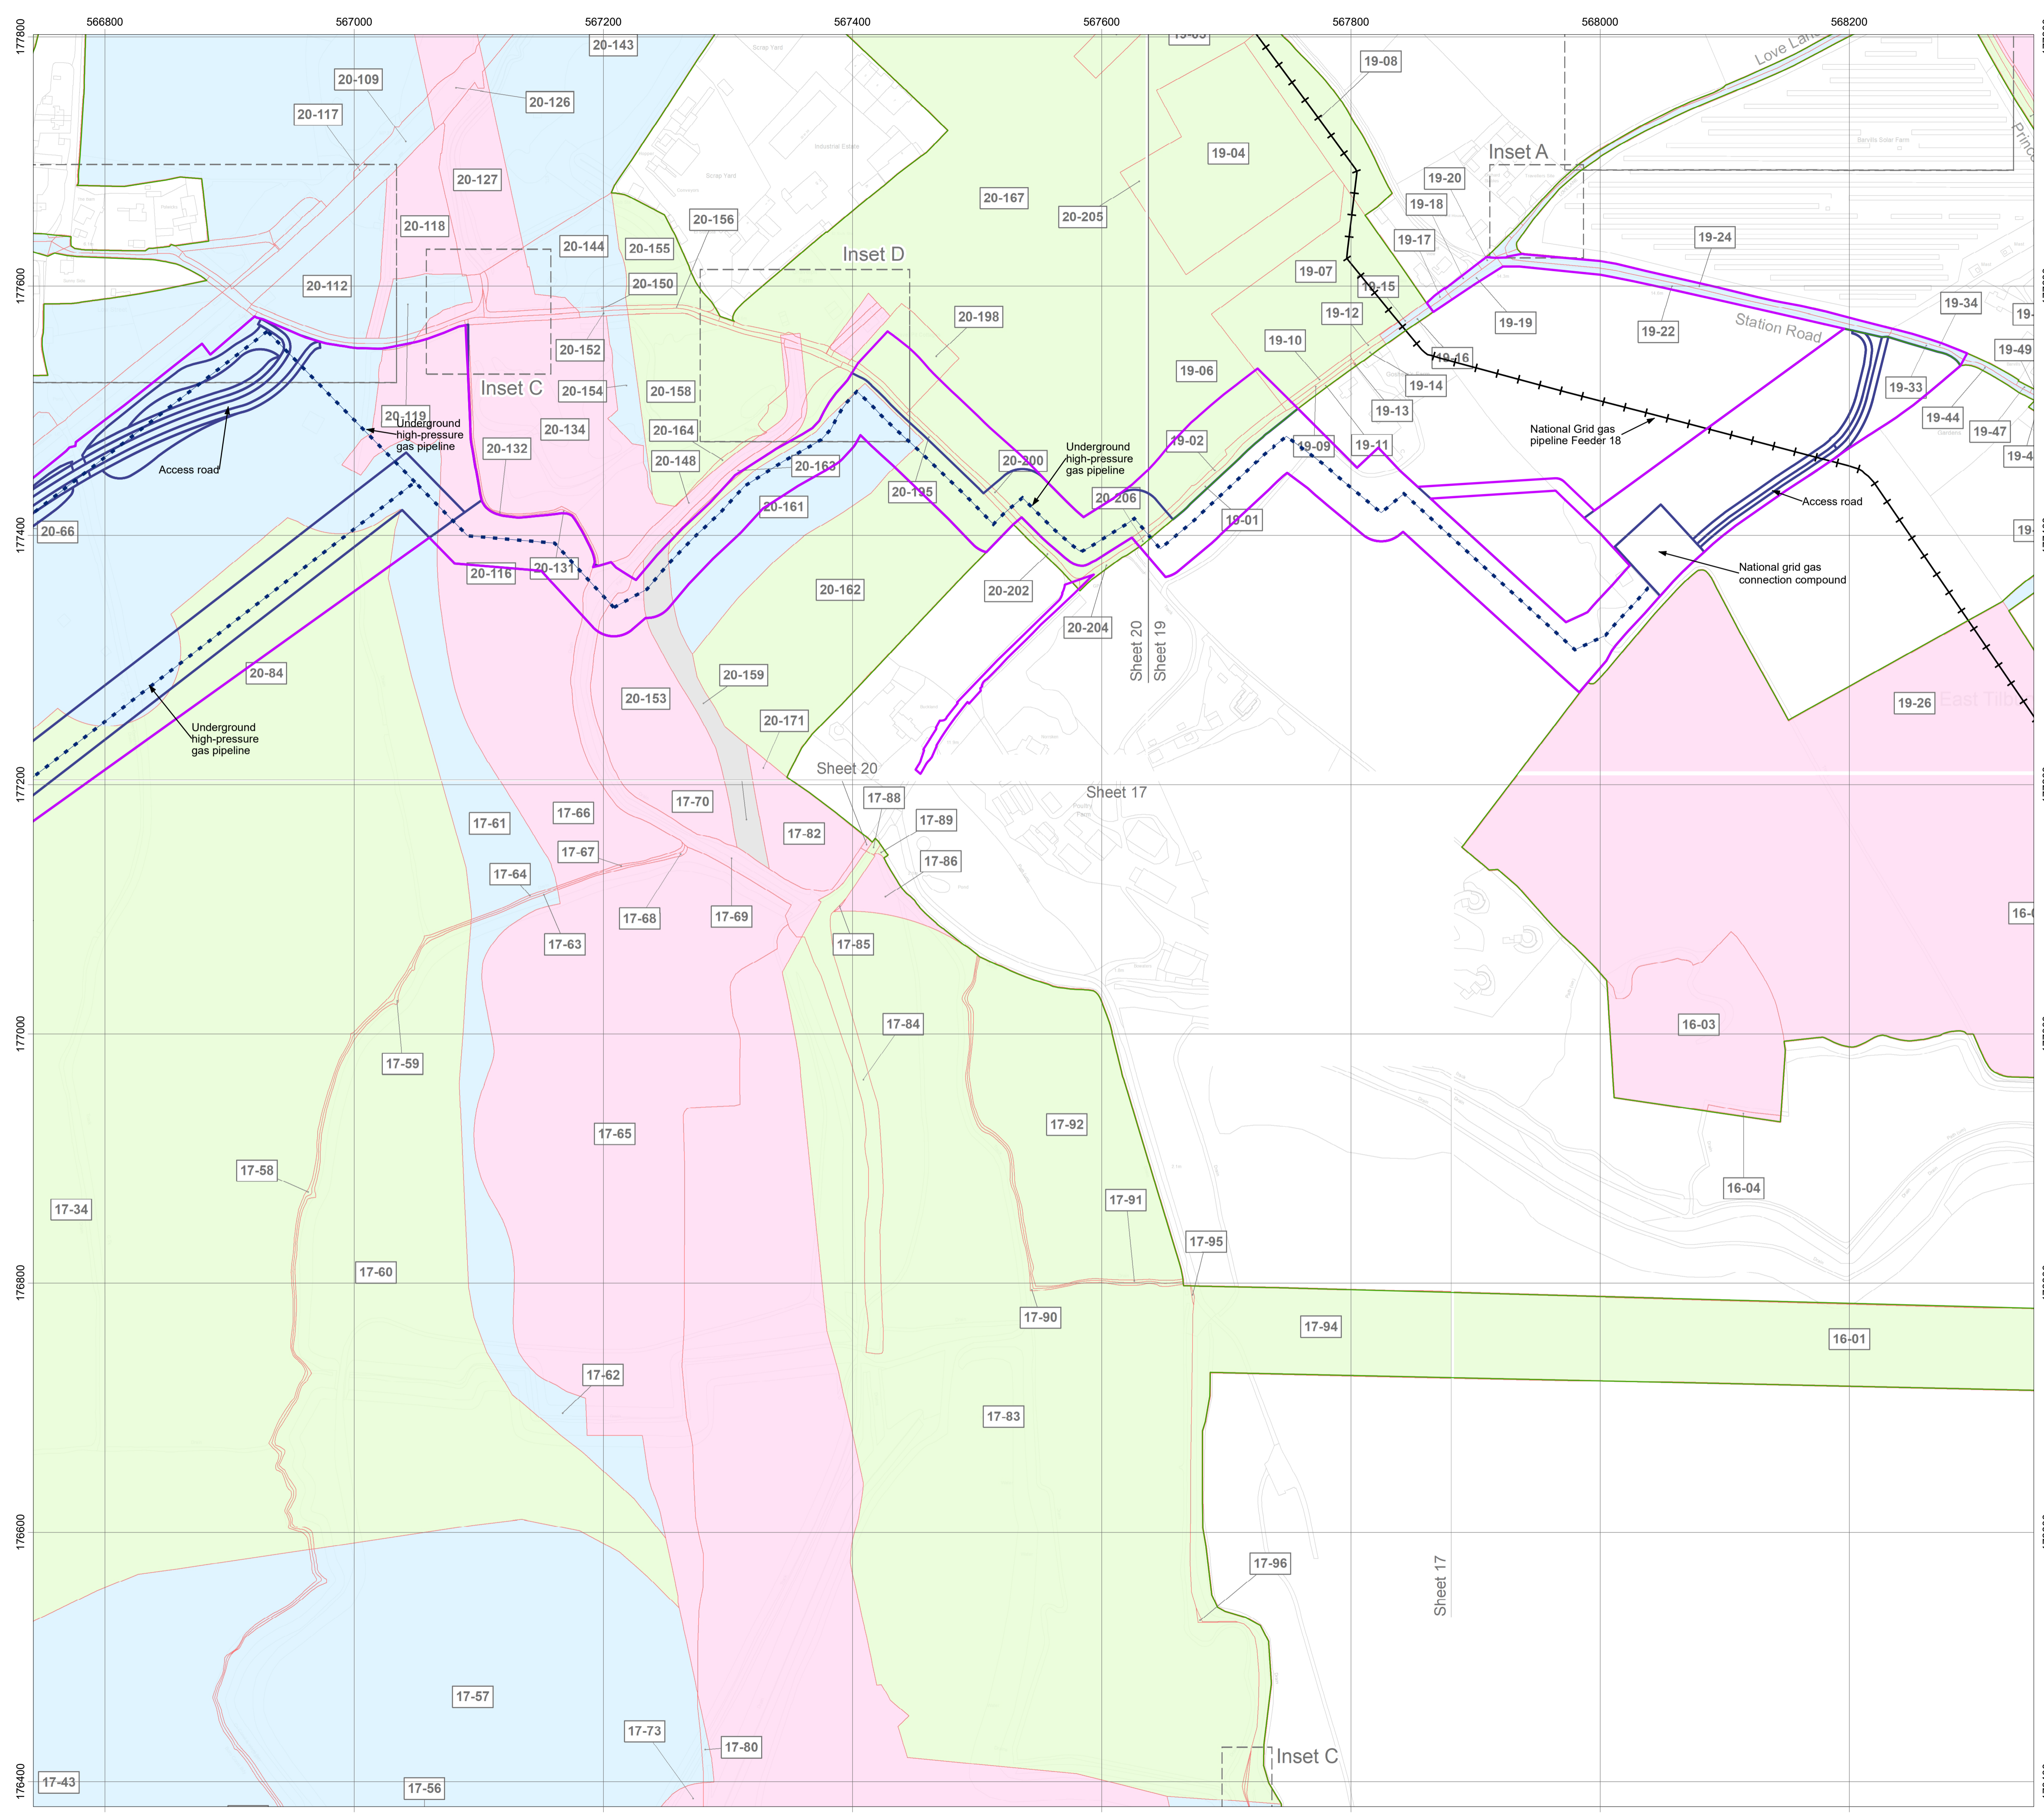

- ### Legend
- Order Limits
 - Thurrock Power elements
 - Lower Thames Crossing Order Limits
- #### Lower Thames Crossing elements
- Permanent Acquisition of Land
 - Permanent Acquisition of Subsoil and Rights
 - Temporary Possession of Land
 - Temporary Possession of Land and Permanent Acquisition of Rights
 - Permanent Acquisition of Subsoil and Rights and Temporary Possession of Land at Surface
 - Permanent Acquisition of Land - Replacement Land

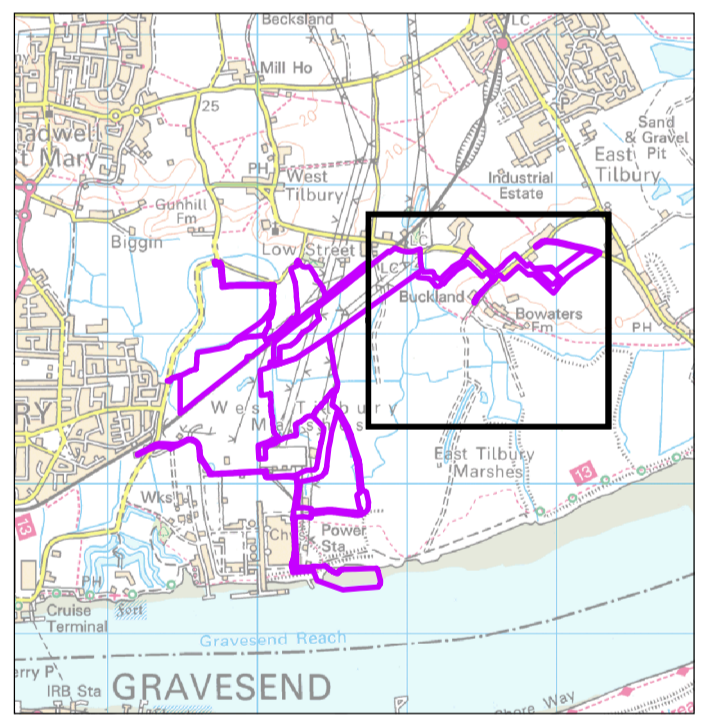

Date: 17/03/2021
 Created by: MP
 Checked by: TD
 Doc no: 10872-0253-03
 Scale: A1@ 1:2,500
 Reference System: OSGB36
 Projection: BNG

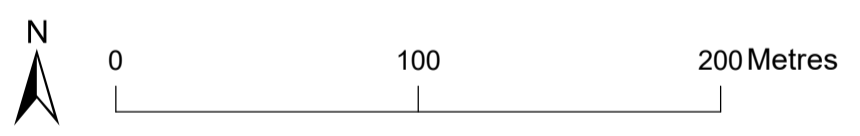


Rev	Date	Remark

APFP Regulations Reference: 5(2)(c)
 10872-0253-03

Thurrock Flexible Generation Plant Lower Thames Crossing Comparison Sheet 3 of 5



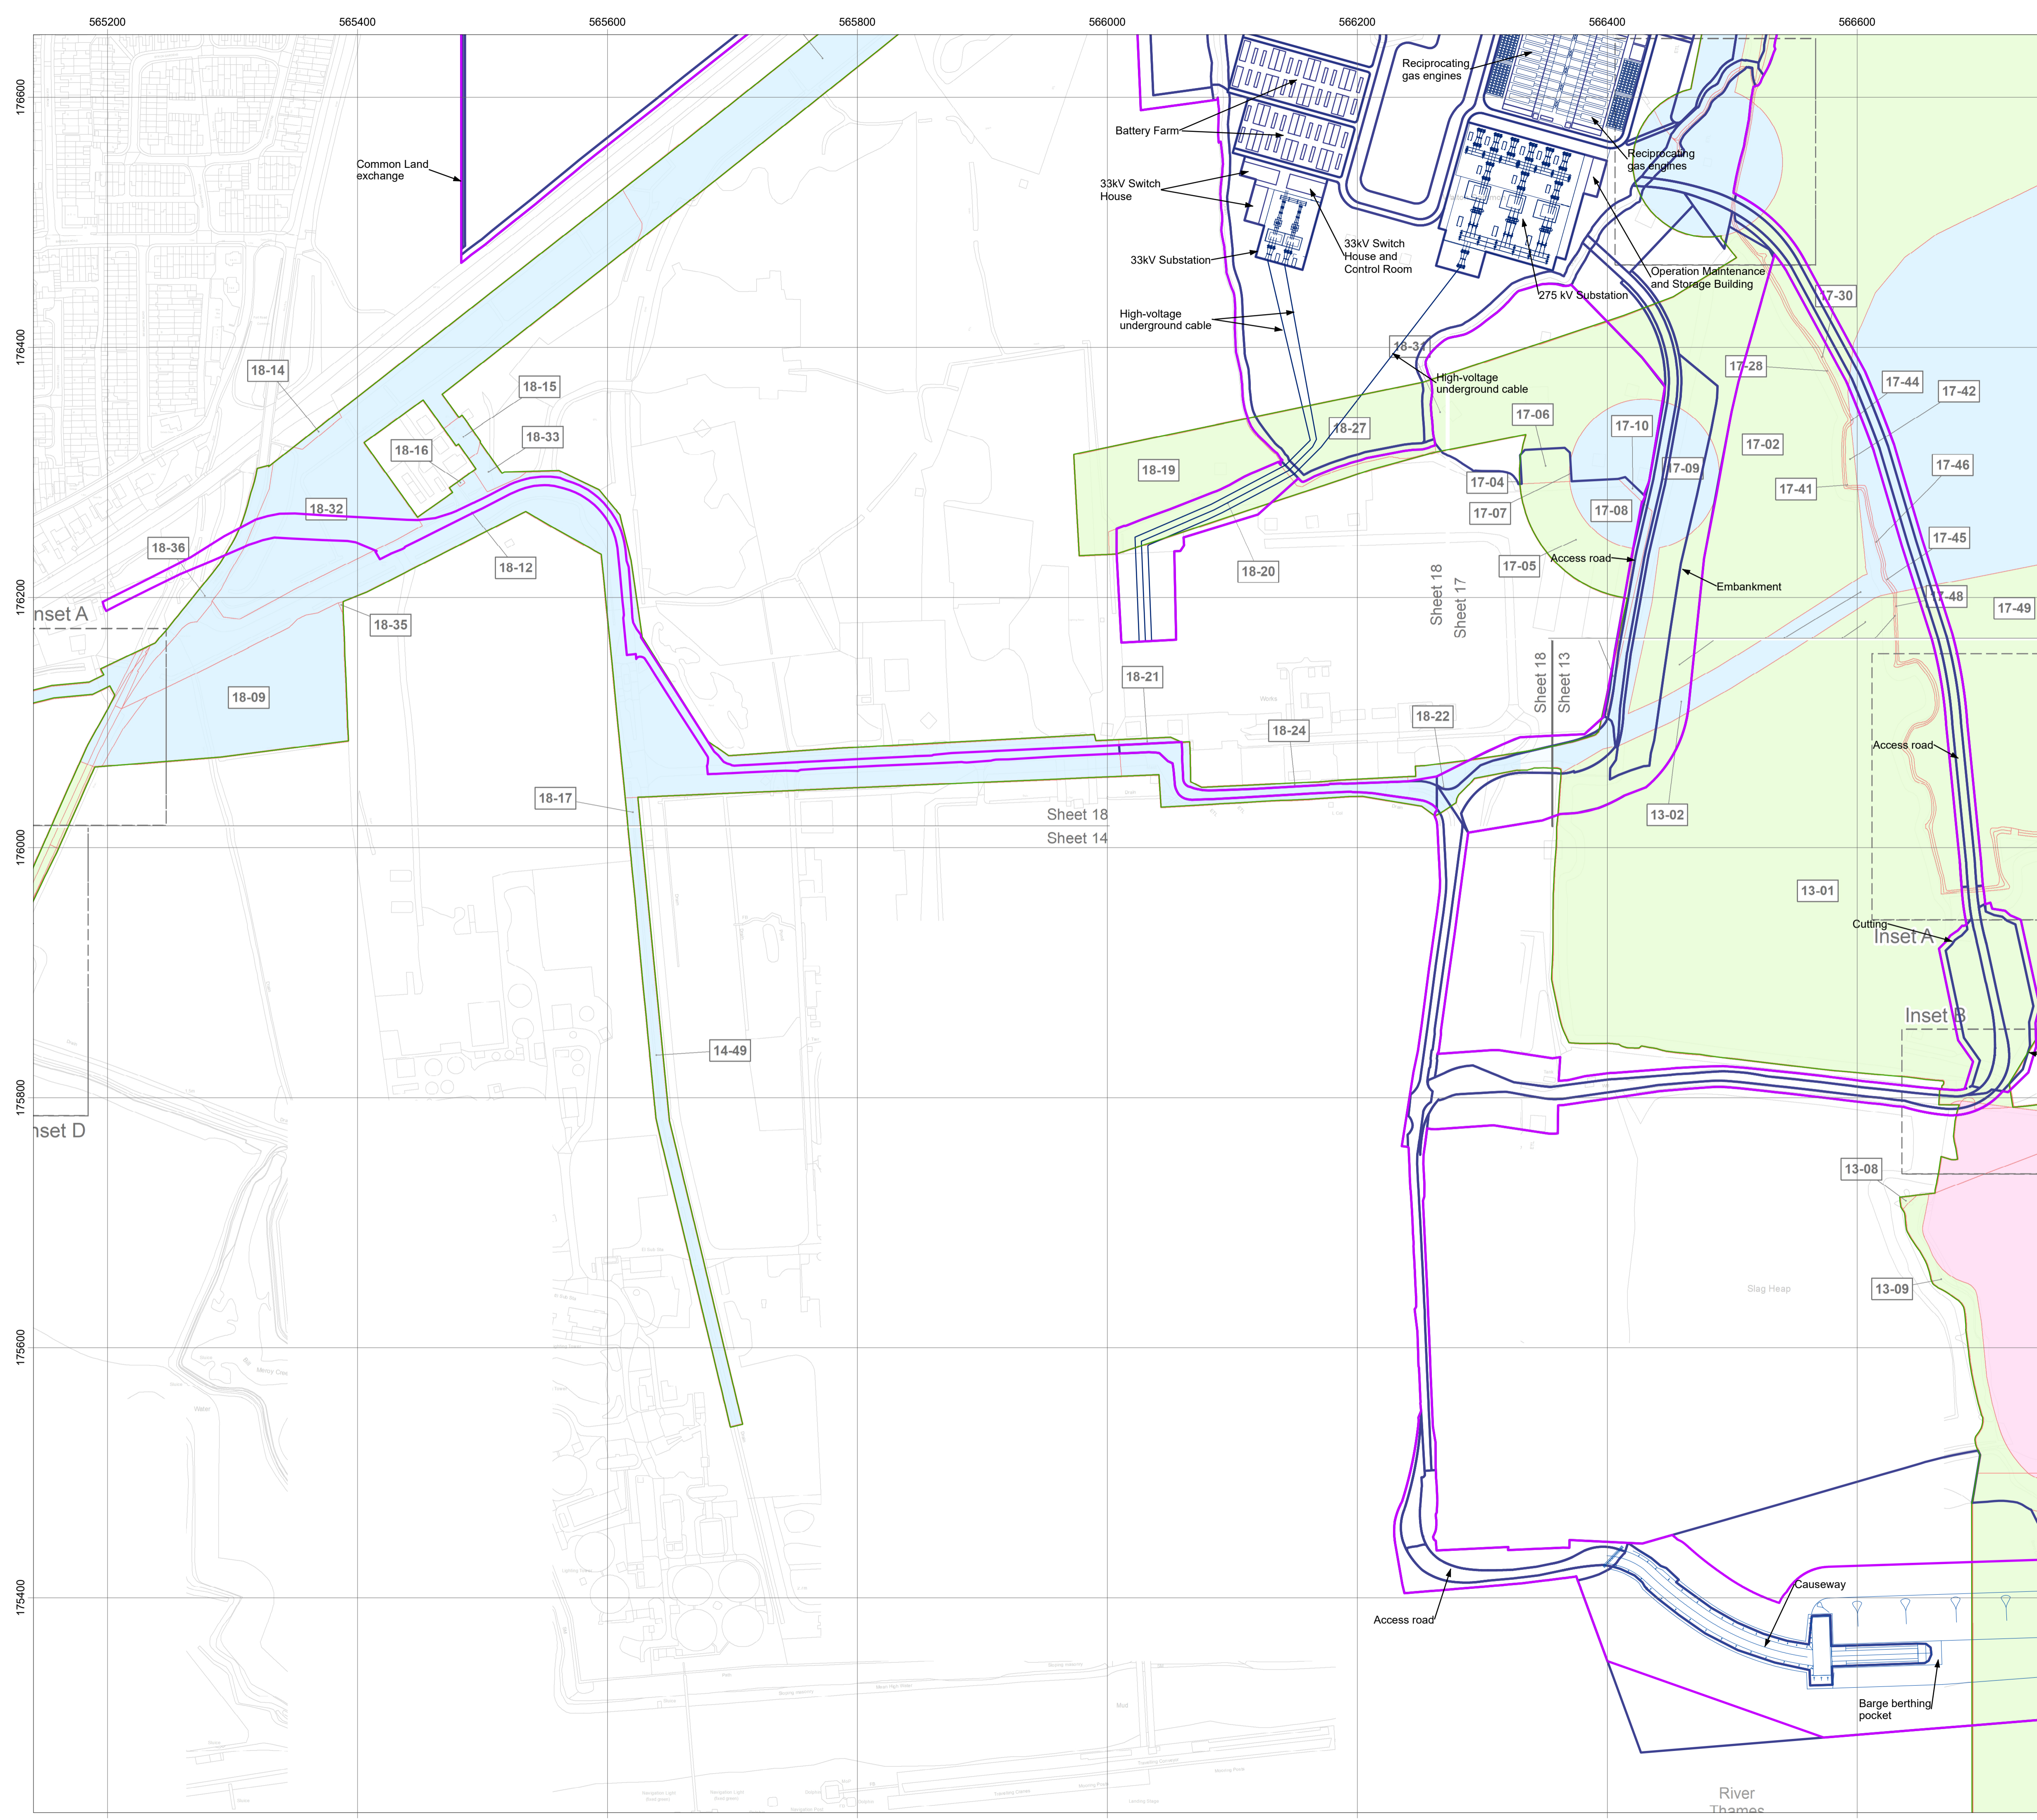


Legend


- Order Limits
- Thurrock Power elements
- Lower Thames Crossing Order Limits

Lower Thames Crossing elements

- Permanent Acquisition of Land
- Permanent Acquisition of Subsoil and Rights
- Temporary Possession of Land
- Temporary Possession of Land and Permanent Acquisition of Rights
- Permanent Acquisition of Subsoil and Rights and Temporary Possession of Land at Surface
- Permanent Acquisition of Land - Replacement Land

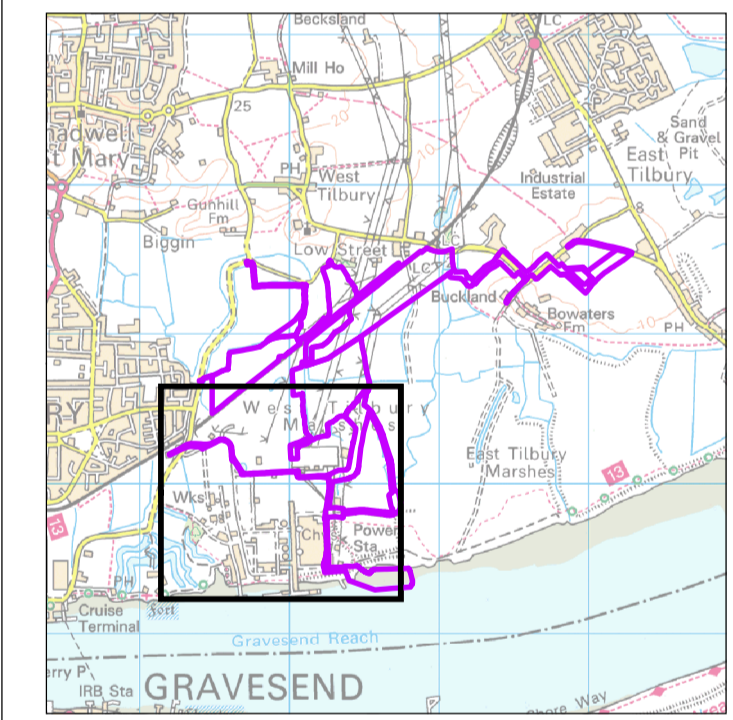

Date: 17/03/2021
 Created by: MP
 Checked by: TD
 Doc no: 10872-0253-03
 Scale: A1@ 1:2,500
 Reference System: OSGB36
 Projection: BNG

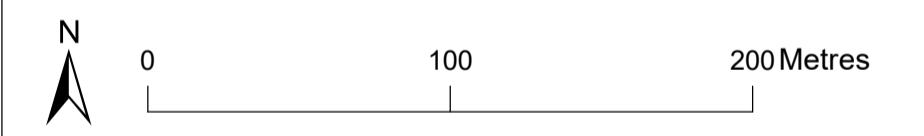


Rev	Date	Remark

APFP Regulations Reference: 5(2)(o)
 10872-0253-03

Thurrock Flexible Generation Plant Lower Thames Crossing Comparison Sheet 4 of 5



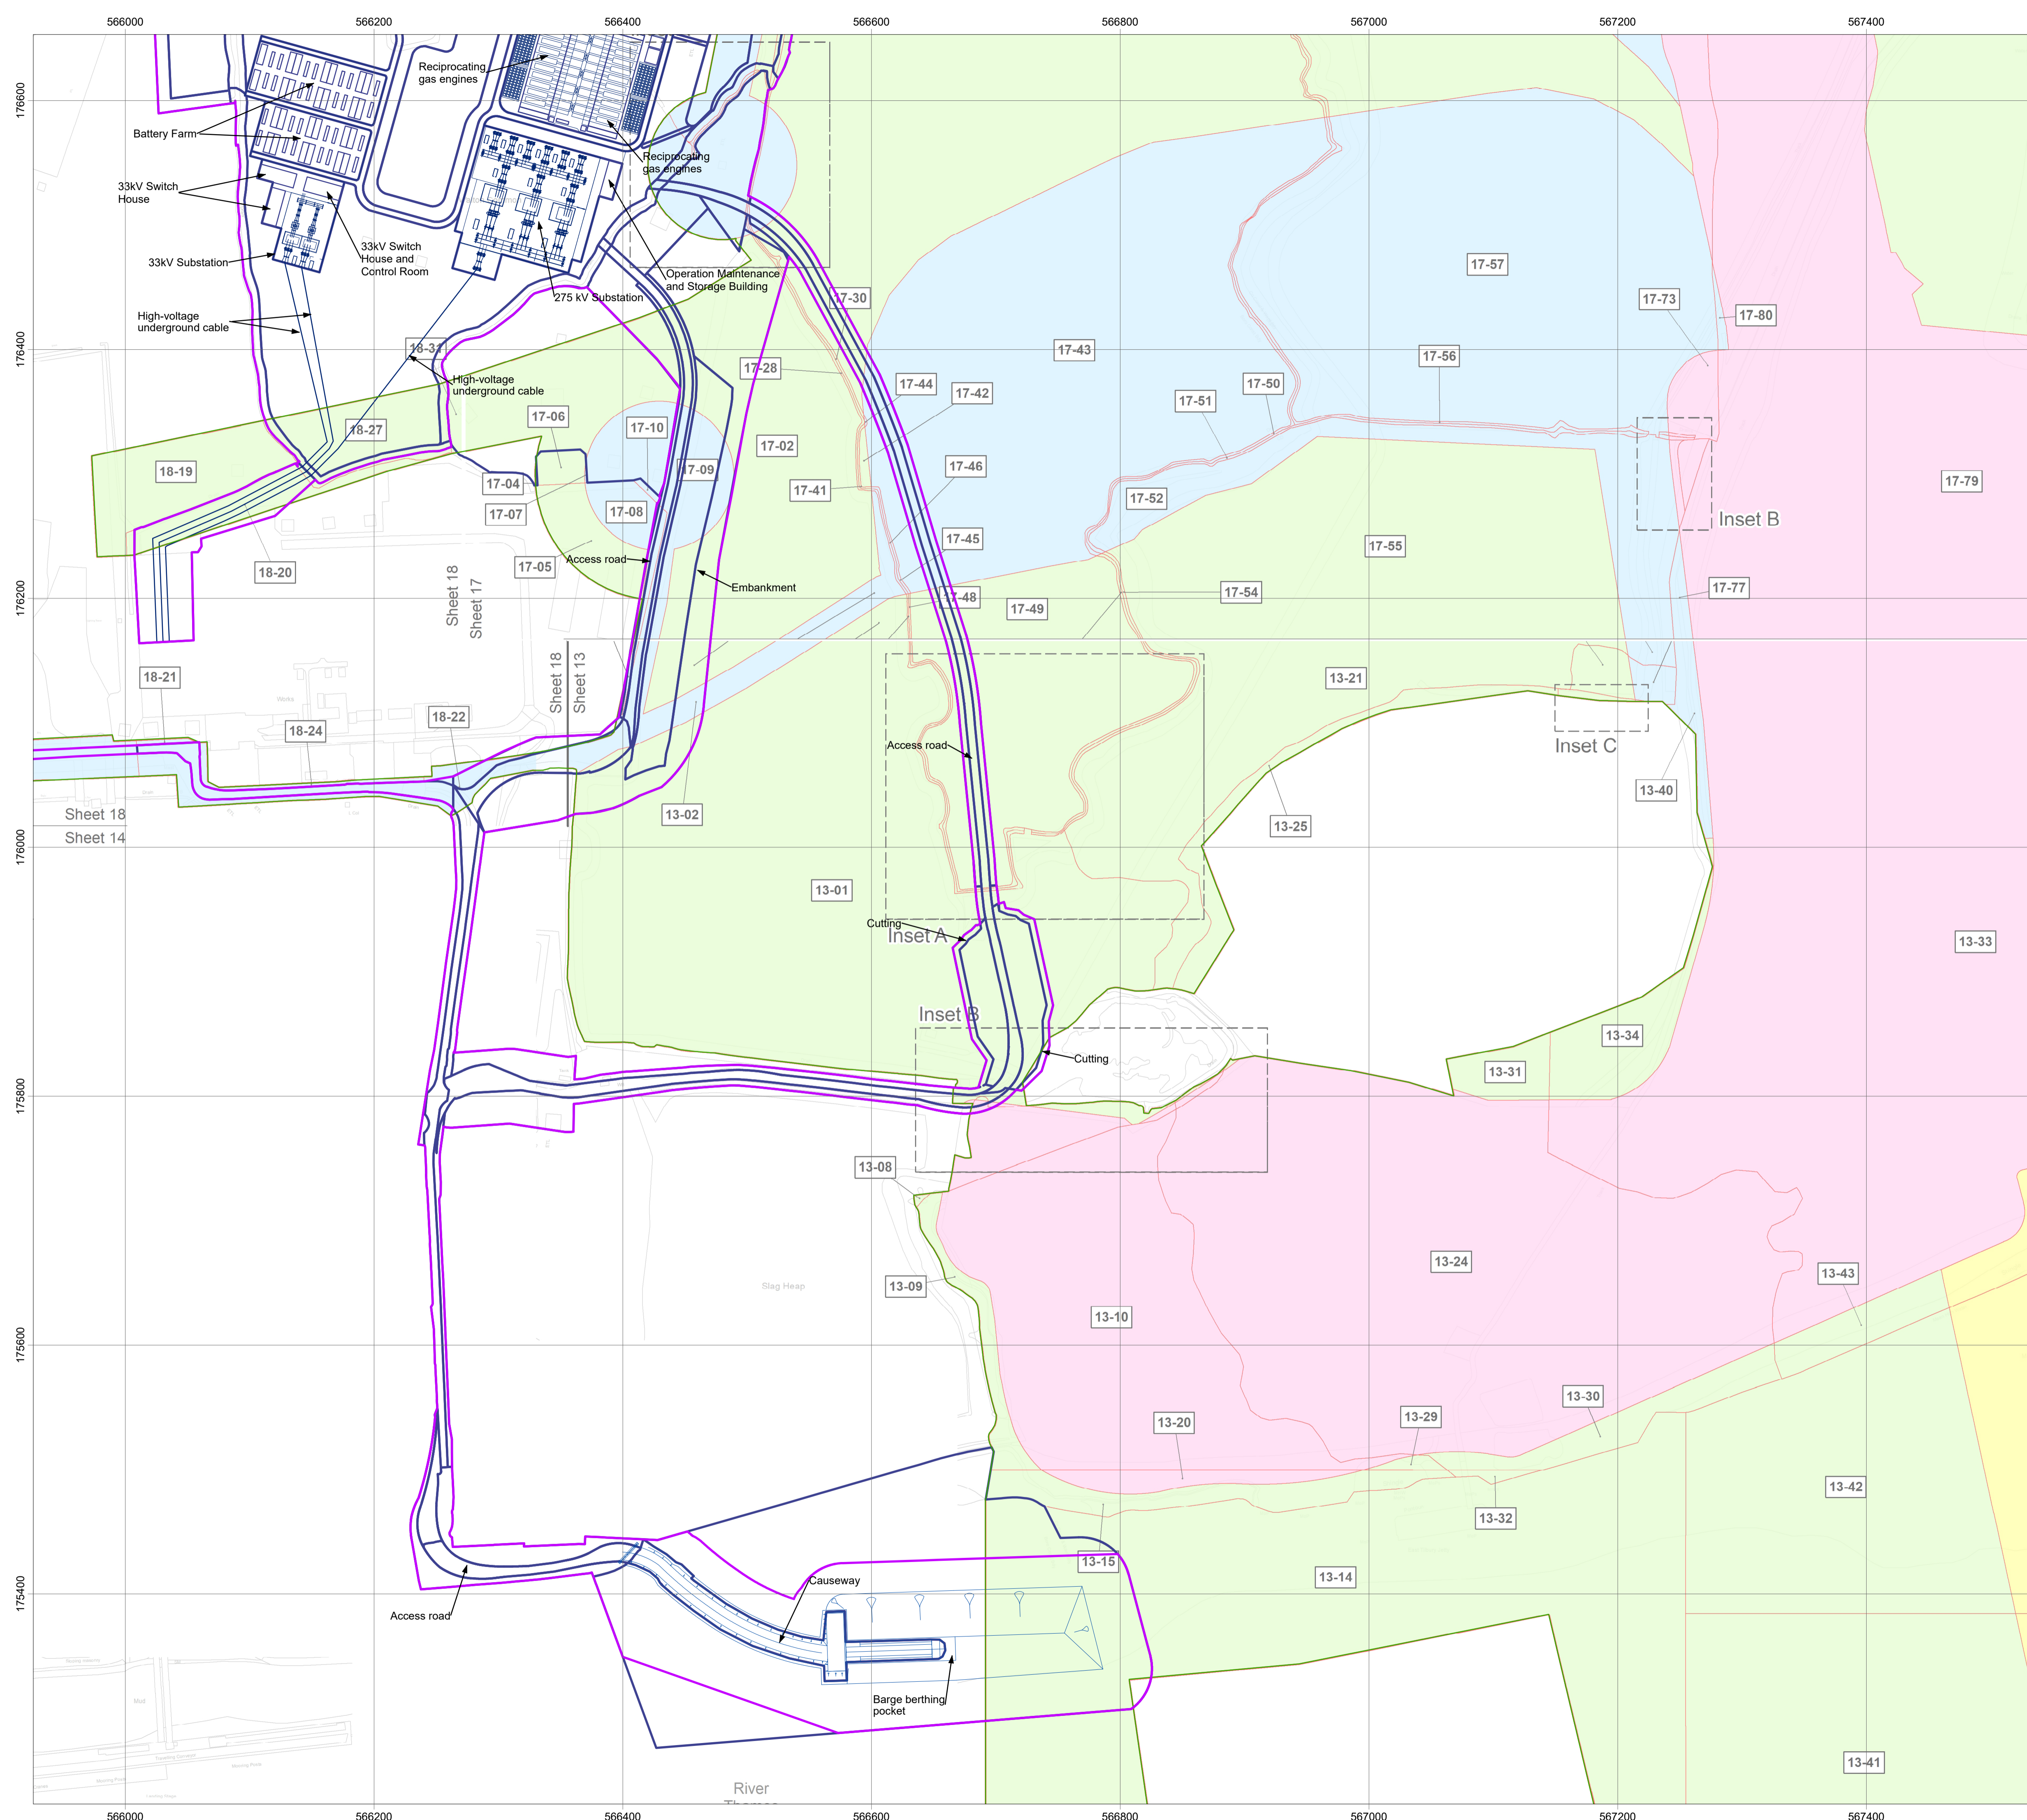

- ### Legend
- Order Limits
 - Thurrock Power elements
 - Lower Thames Crossing Order Limits
- #### Lower Thames Crossing elements
- Permanent Acquisition of Land
 - Permanent Acquisition of Subsoil and Rights
 - Temporary Possession of Land
 - Temporary Possession of Land and Permanent Acquisition of Rights
 - Permanent Acquisition of Subsoil and Rights and Temporary Possession of Land at Surface
 - Permanent Acquisition of Land - Replacement Land

Date: 17/03/2021
 Created by: MP
 Checked by: TD
 Doc no: 10872-0253-03
 Scale: A1@ 1:2,500
 Reference System: OSGB36
 Projection: BNG



Rev	Date	Remark

APFP Regulations Reference: 5(2)(o)
 10872-0253-03

Thurrock Flexible Generation Plant Lower Thames Crossing Comparison Sheet 5 of 5

