


Legend

Order Limits

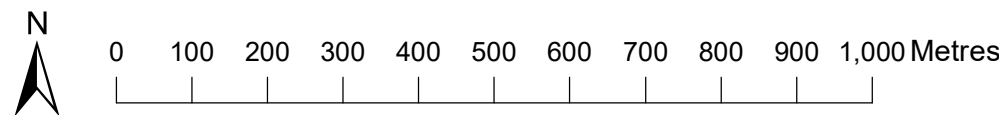

Date: 28/07/21
Created by: MS
Checked by: TD
Doc no: 10872-0197-25
Scale: A1@ 1:10,000
Reference System: OSGB36
Projection: BNG




Rev	Date	Remark
1	30/10/20	Habitat creation changes
2	29/01/21	Work 10 order limits changes
3	19/04/21	Access change
4	28/07/21	Minor correction to Order Limits for Work 12(e), and change to illustrative Station Road junction location

APFP Regulations Reference: 5(2)(o)
Application Document Number: A2.6


Thurrock Flexible Generation Plant
Illustrative General Arrangement Plans
Index Sheet



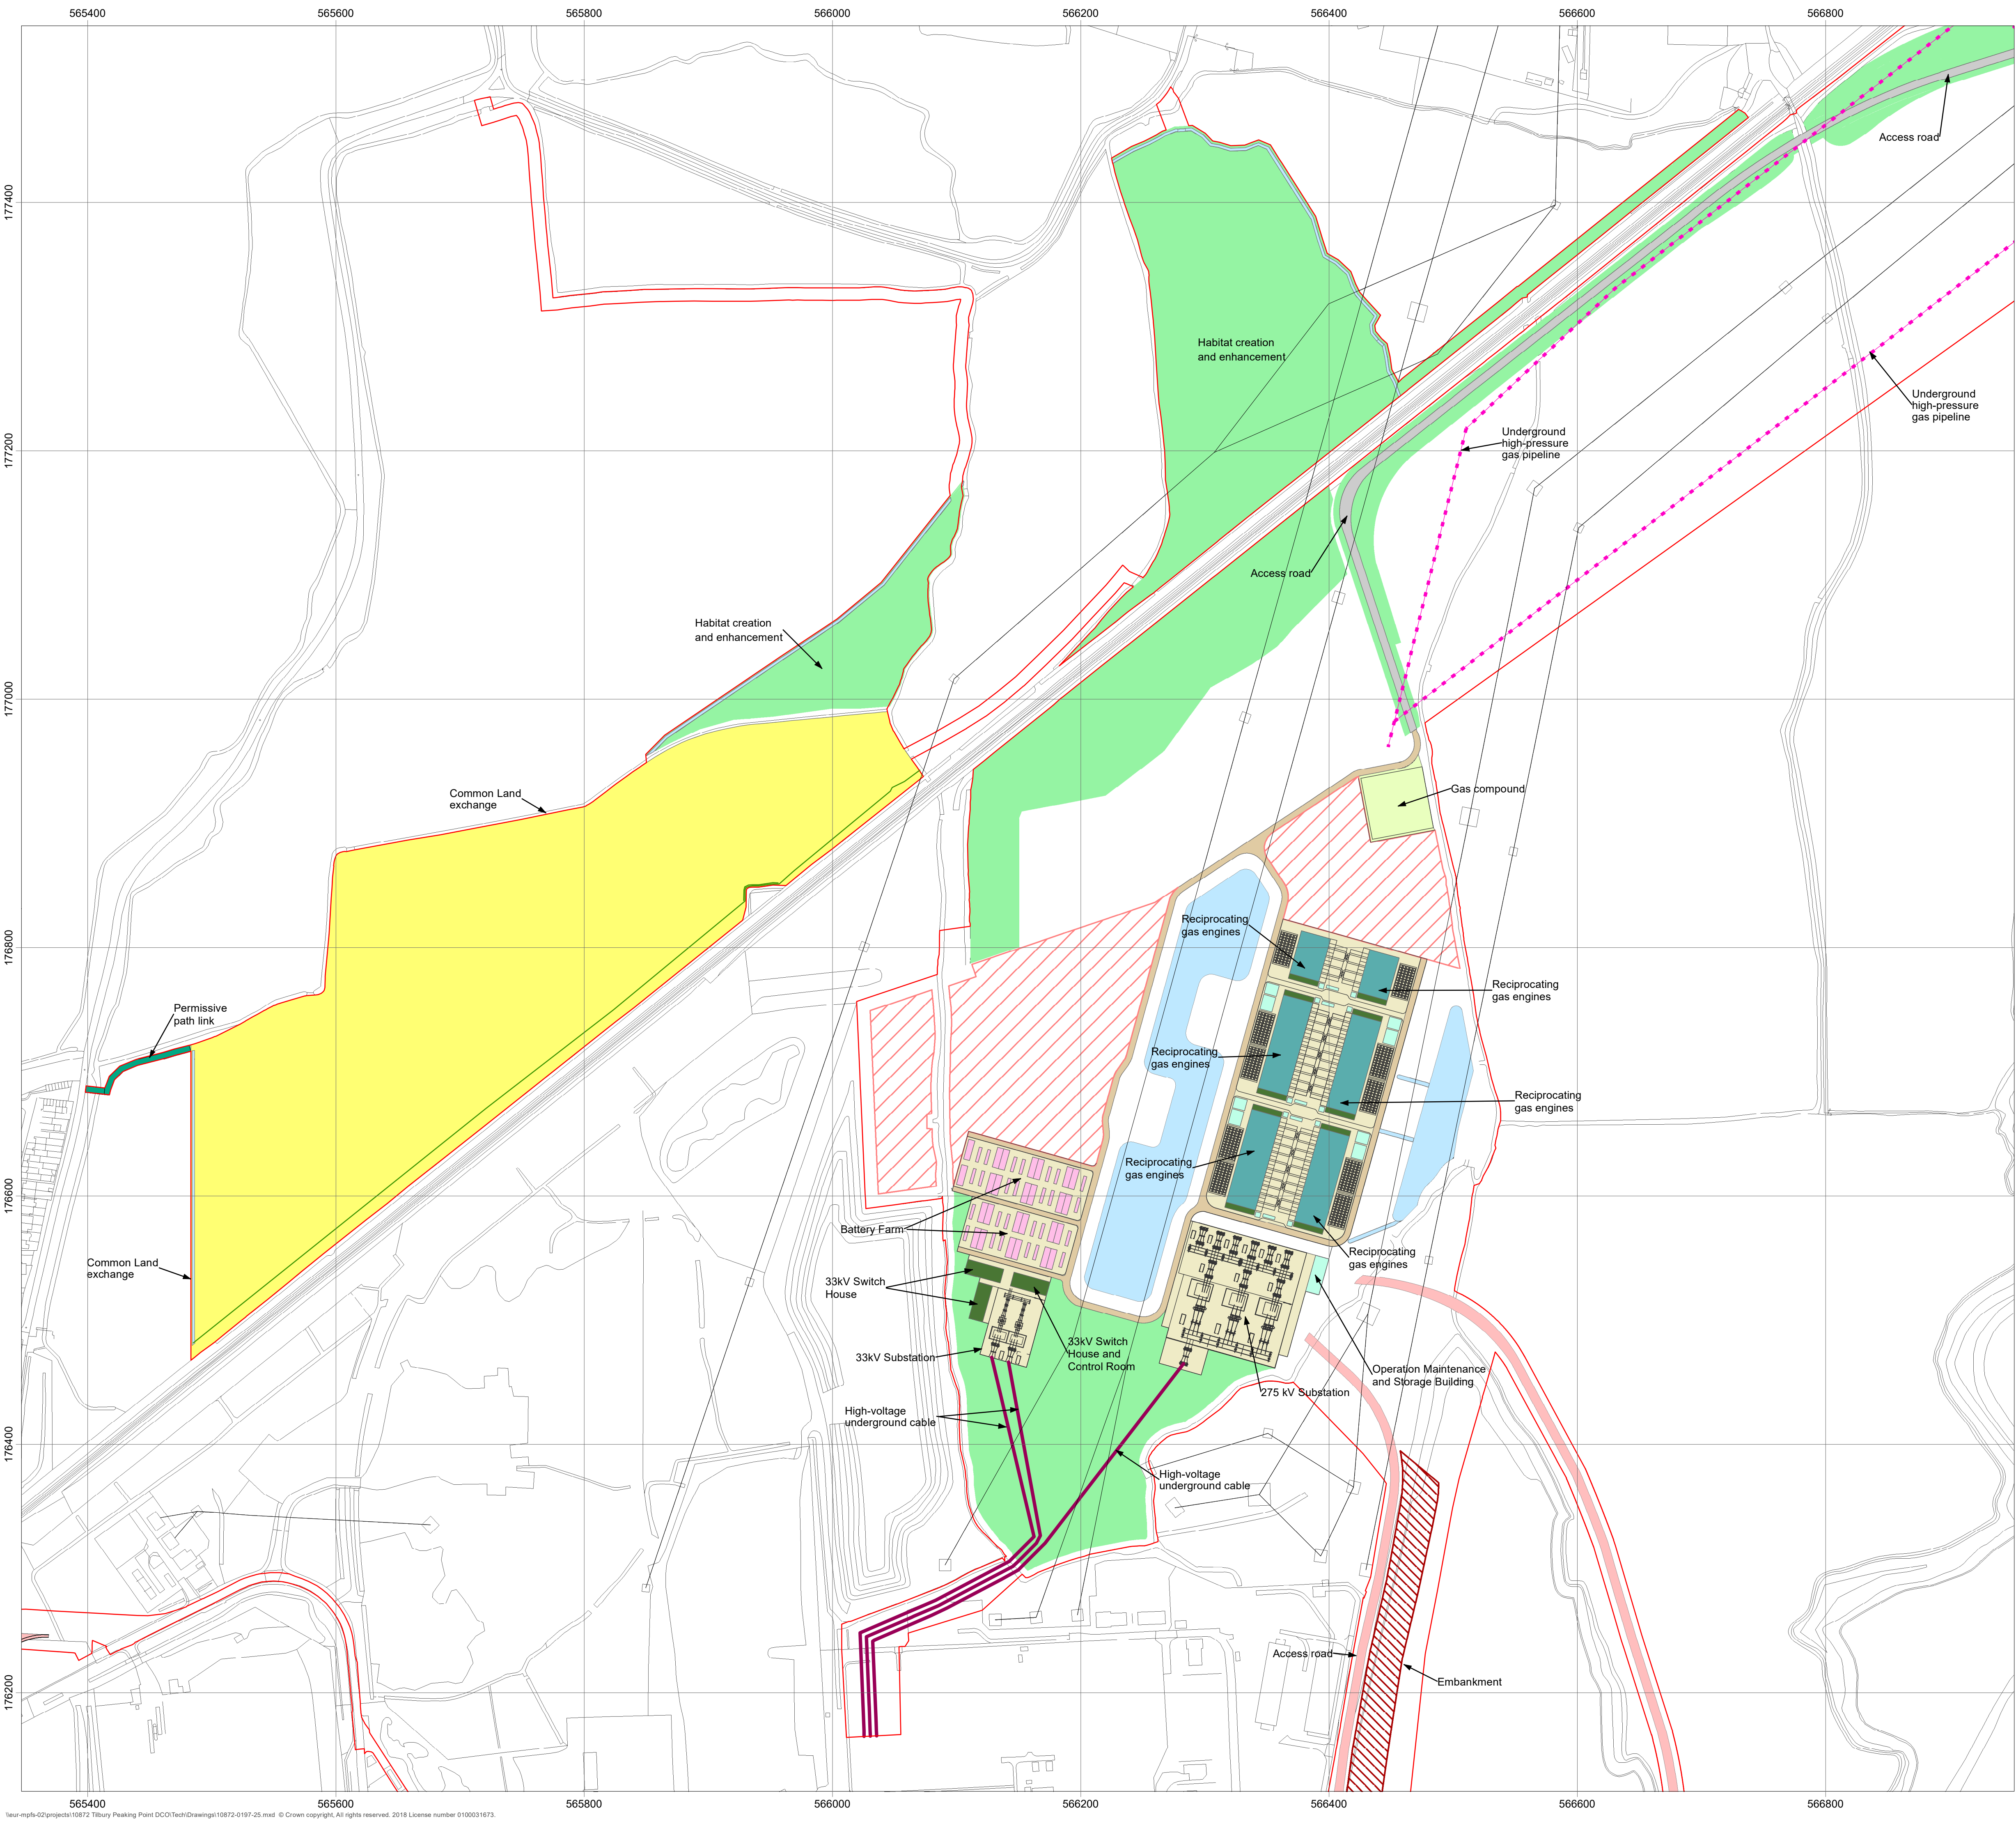


Legend

Order Limits

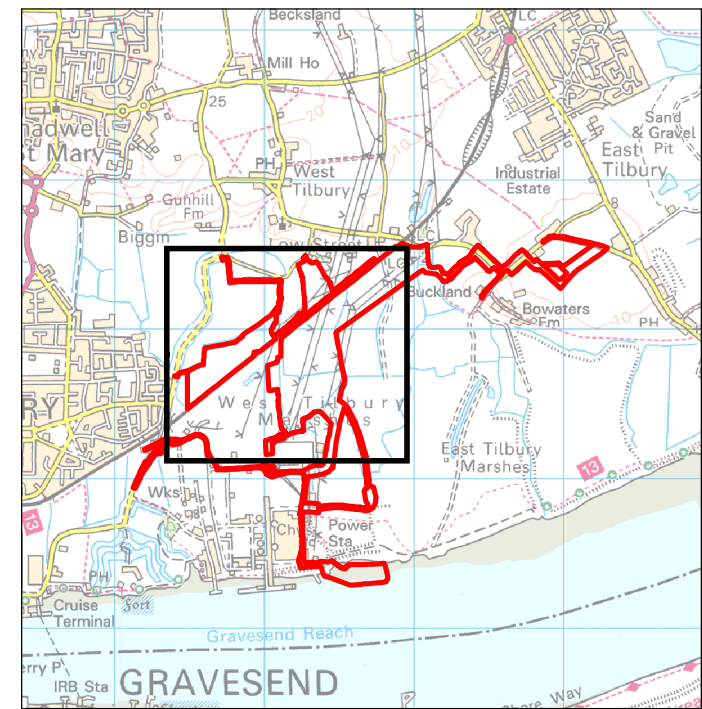

Date: 28/07/21
Created by: MS
Checked by: TD
Doc no: 10872-0197-25
Scale: A1@ 1:2,500
Reference System: OSGB36
Projection: BNG

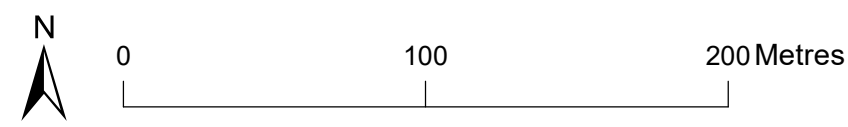


Rev	Date	Remark
1	30/10/20	Habitat creation changes
2	29/01/21	Work 10 order limits changes
3	19/04/21	Access change
4	28/07/21	Minor correction to Order Limits for Work 12(e), and change to illustrative Station Road junction location

APFP Regulations Reference: 5(2)(o)
Application Document Number: A2.6


Thurrock Flexible Generation Plant
Illustrative General Arrangement Plans
Sheet 2 of 5



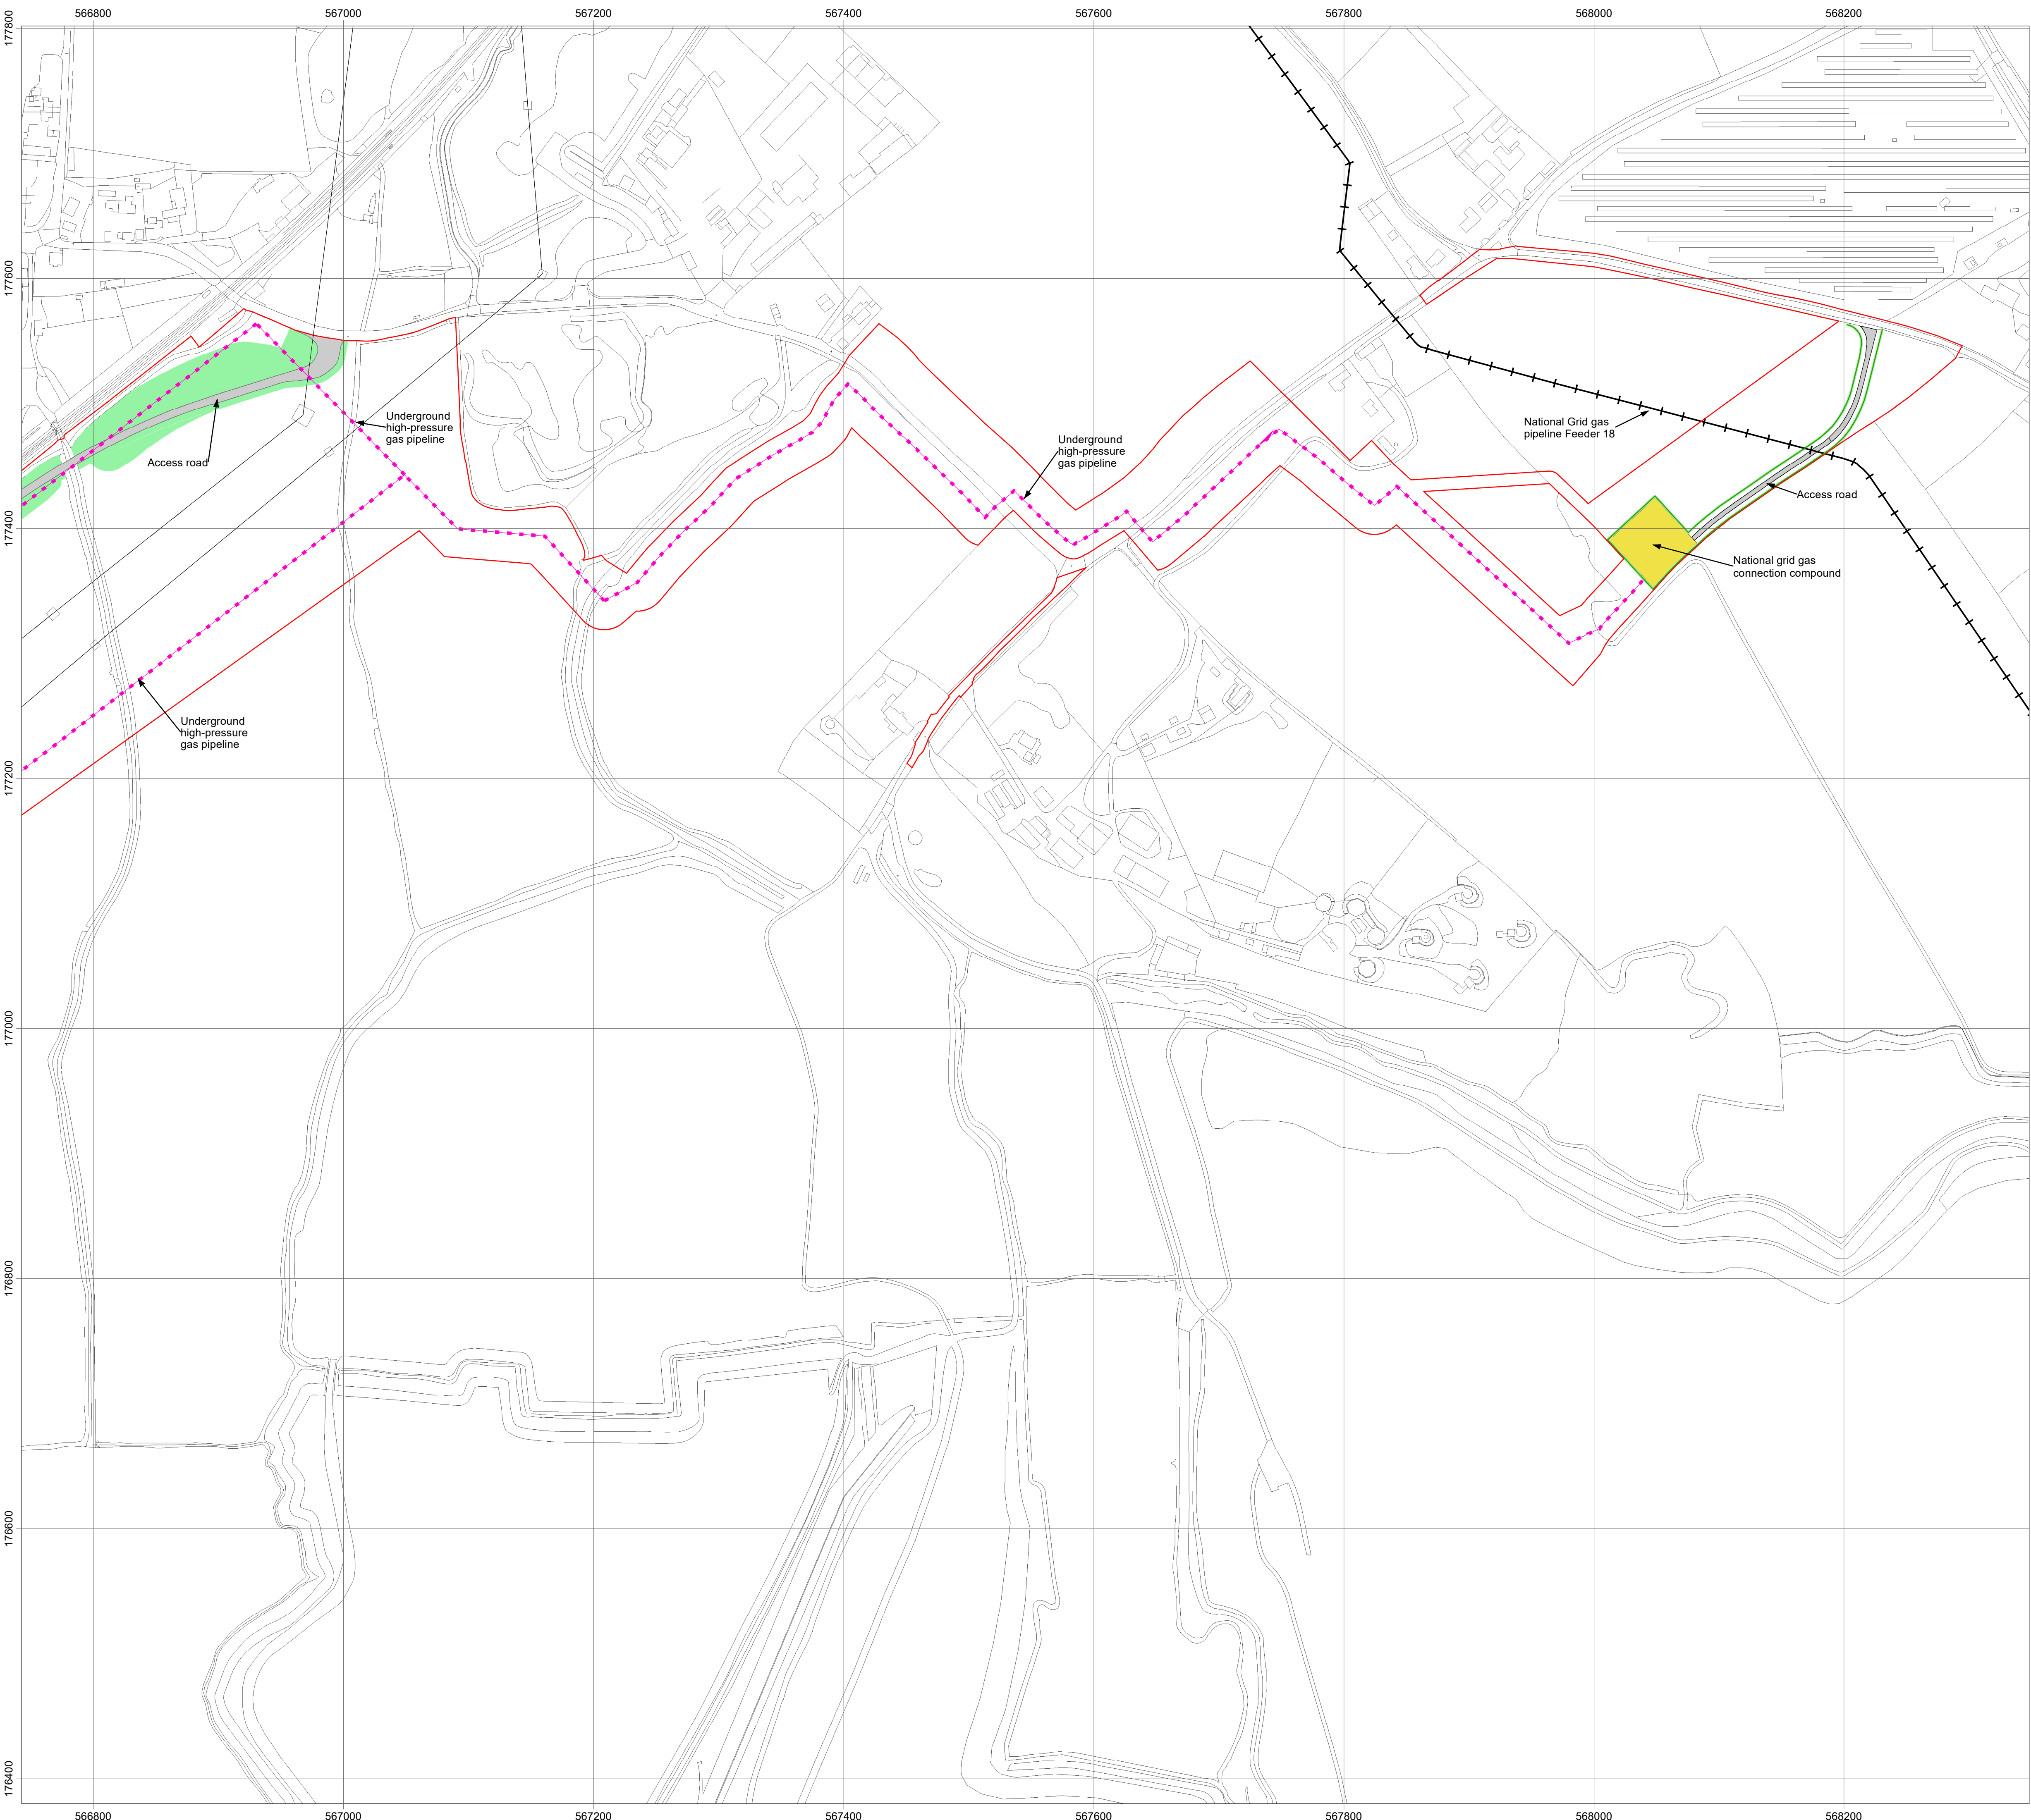


Legend

Order Limits

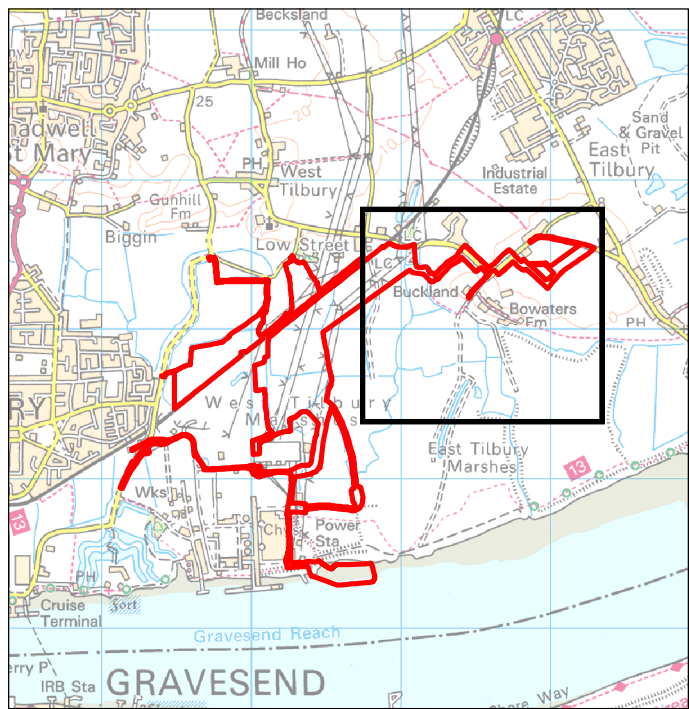

Date: 28/07/21
Created by: MS
Checked by: TD
Doc no: 10872-0197-25
Scale: A1@ 1:2,500
Reference System: OSGB36
Projection: BNG

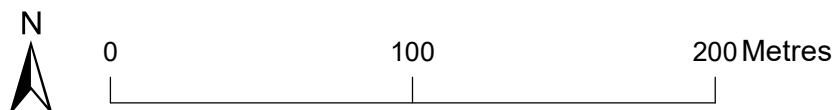


Rev	Date	Remark
1	30/10/20	Habitat creation changes
2	29/01/21	Work 10 order limits changes
3	19/04/21	Access change
4	28/07/21	Minor correction to Order Limits for Work 12(e), and change to illustrative Station Road junction location

APFP Regulations Reference: 5(2)(o)
Application Document Number: A2.6


Thurrock Flexible Generation Plant
Illustrative General Arrangement Plans
Sheet 3 of 5



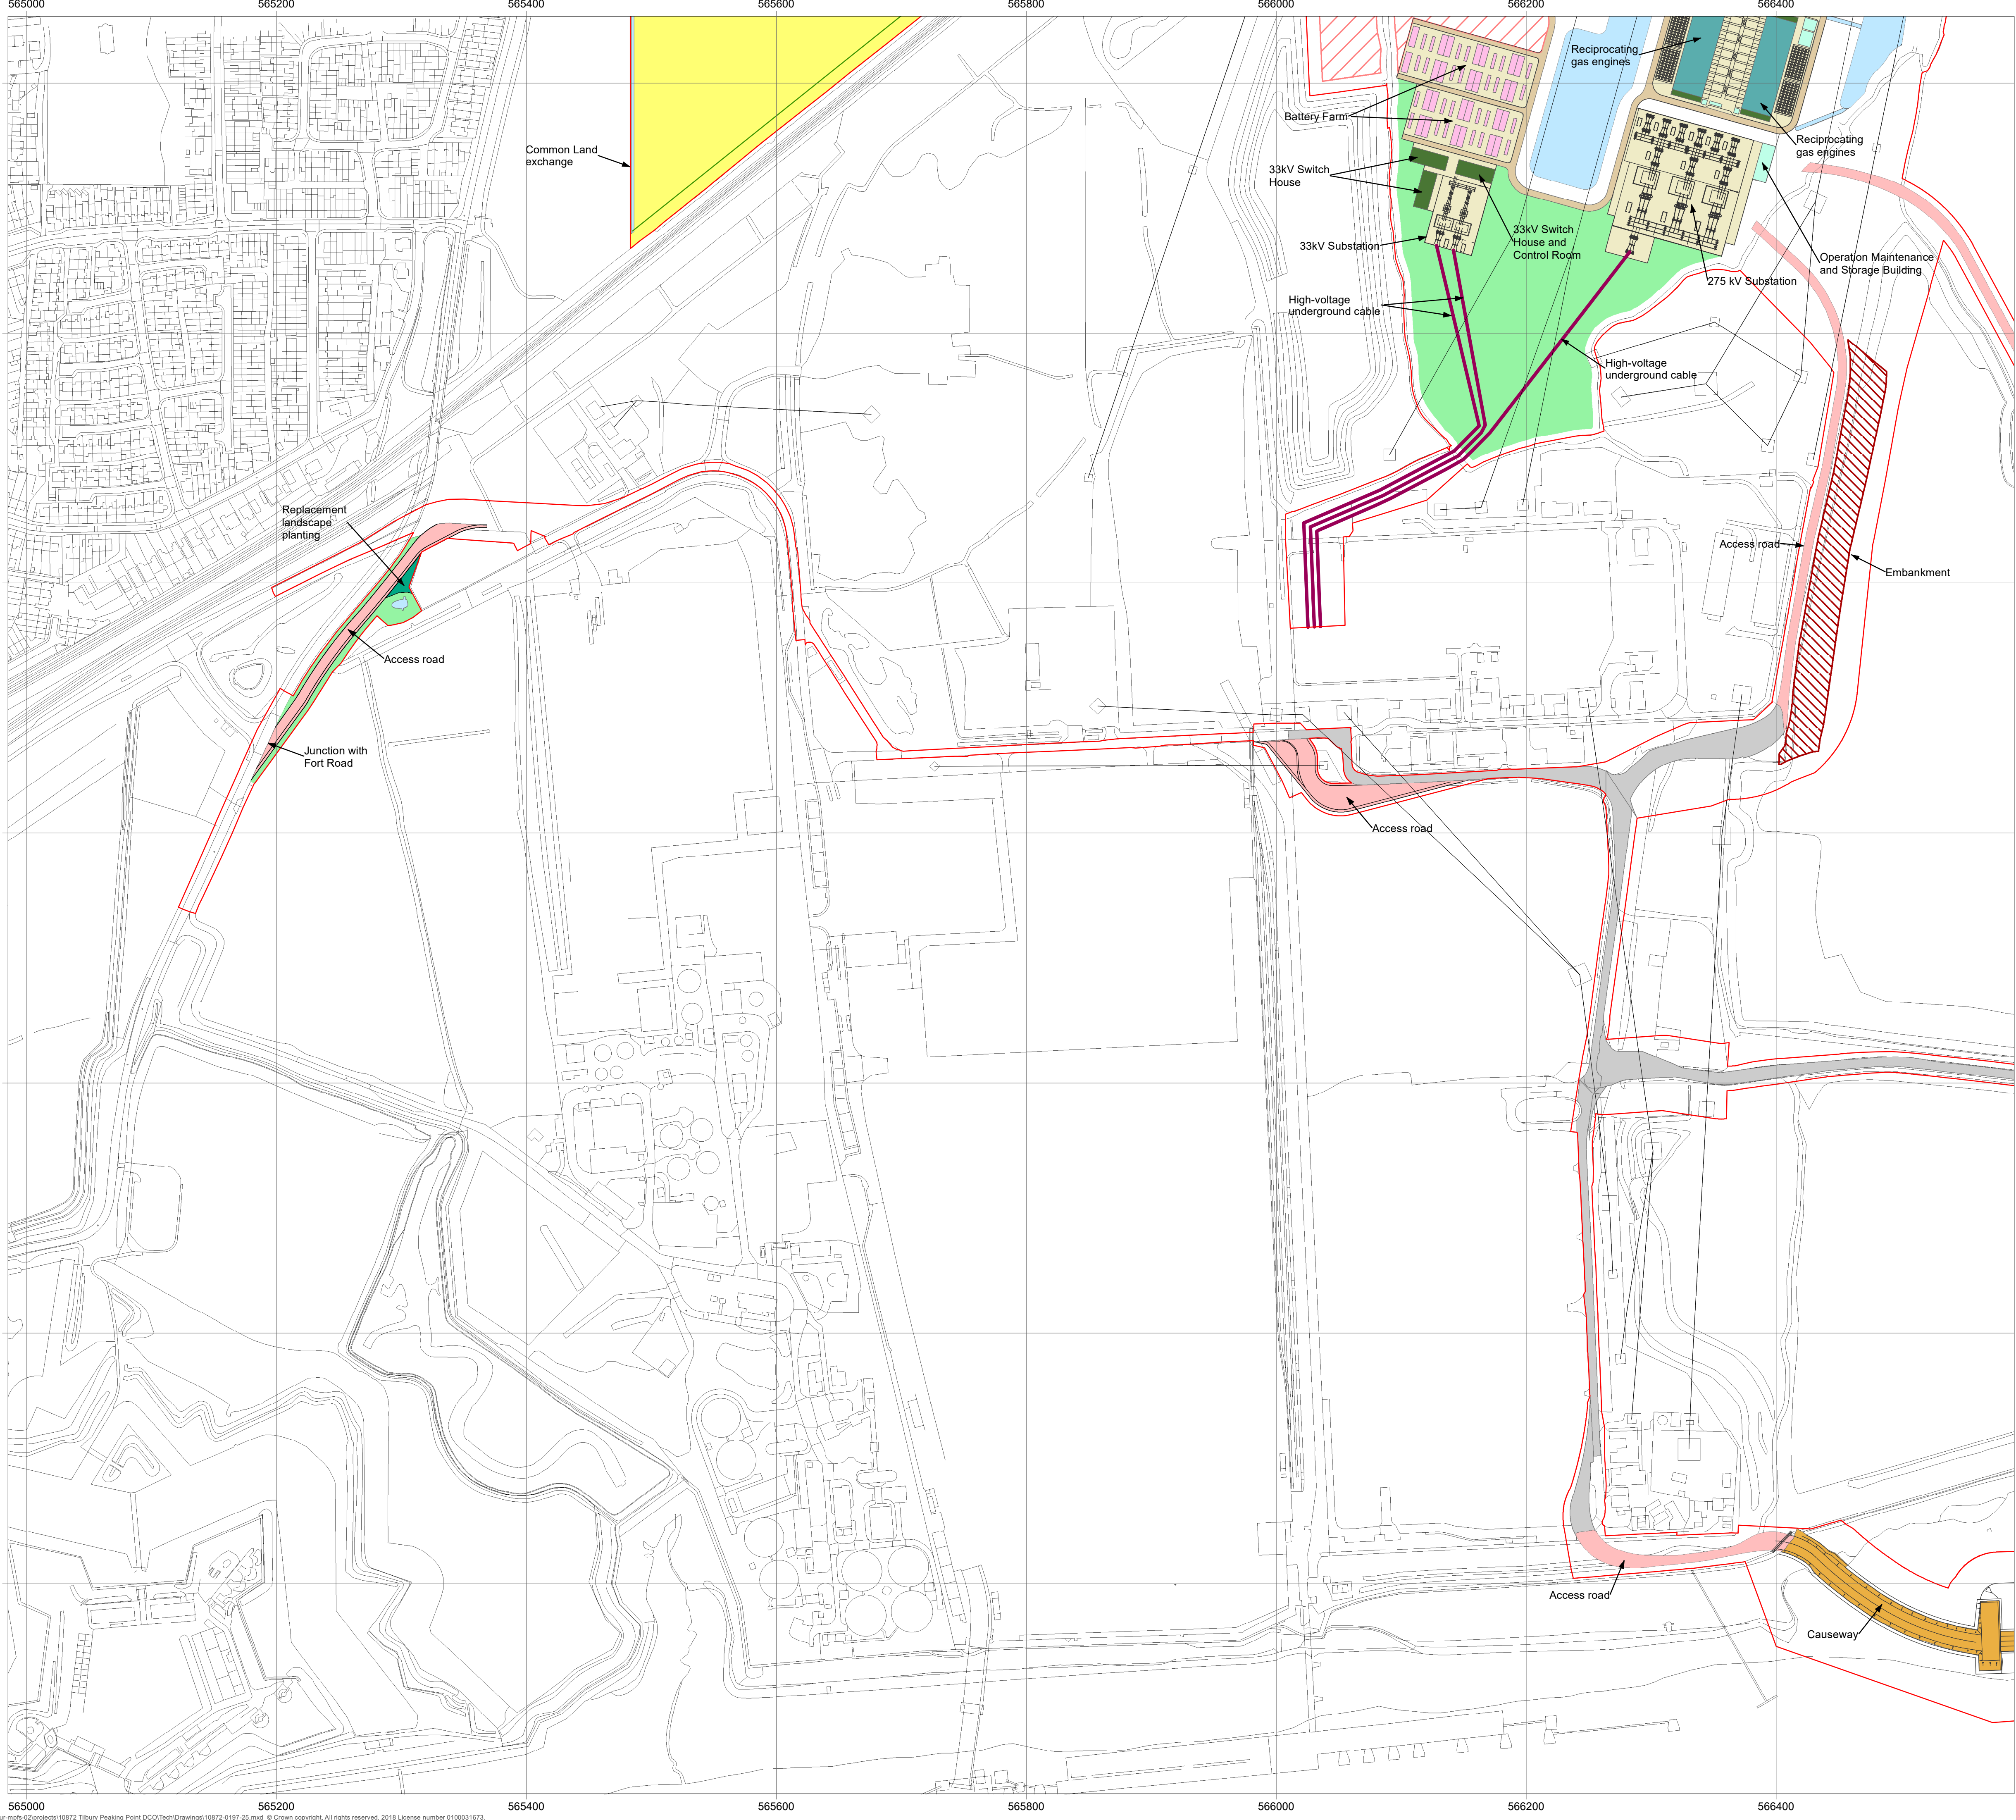


Legend

Order Limits

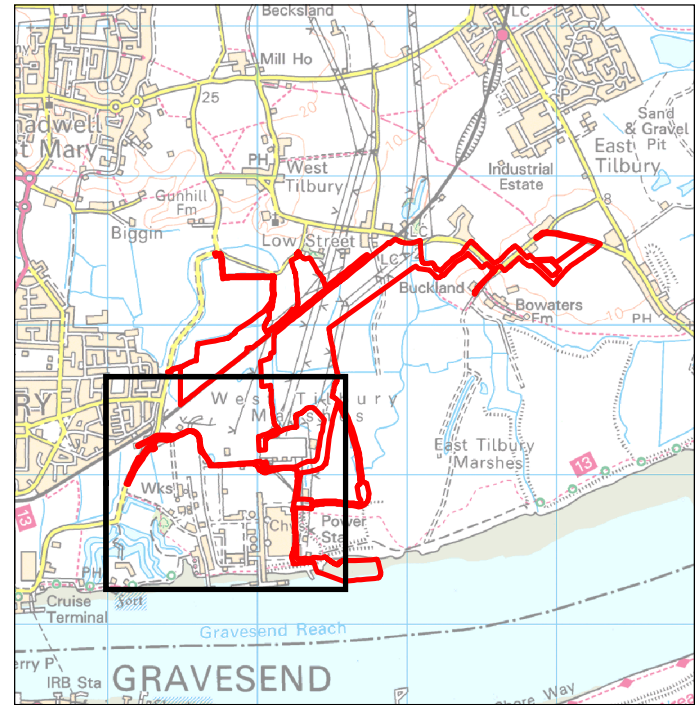

Date: 28/07/21
Created by: MS
Checked by: TD
Doc no: 10872-0197-25
Scale: A1@ 1:2,500
Reference System: OSGB36
Projection: BNG

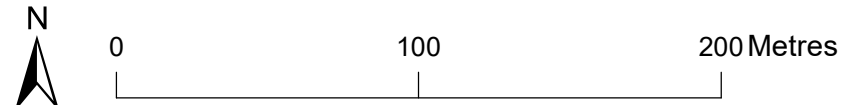


Rev	Date	Remark
1	30/10/20	Habitat creation changes
2	29/01/21	Work 10 order limits changes
3	19/04/21	Access change
4	28/07/21	Minor correction to Order Limits for Work 12(e), and change to illustrative Station Road junction location

APFP Regulations Reference: 5(2)(o)
Application Document Number: A2.6


Thurrock Flexible Generation Plant
Illustrative General Arrangement Plans
Sheet 4 of 5



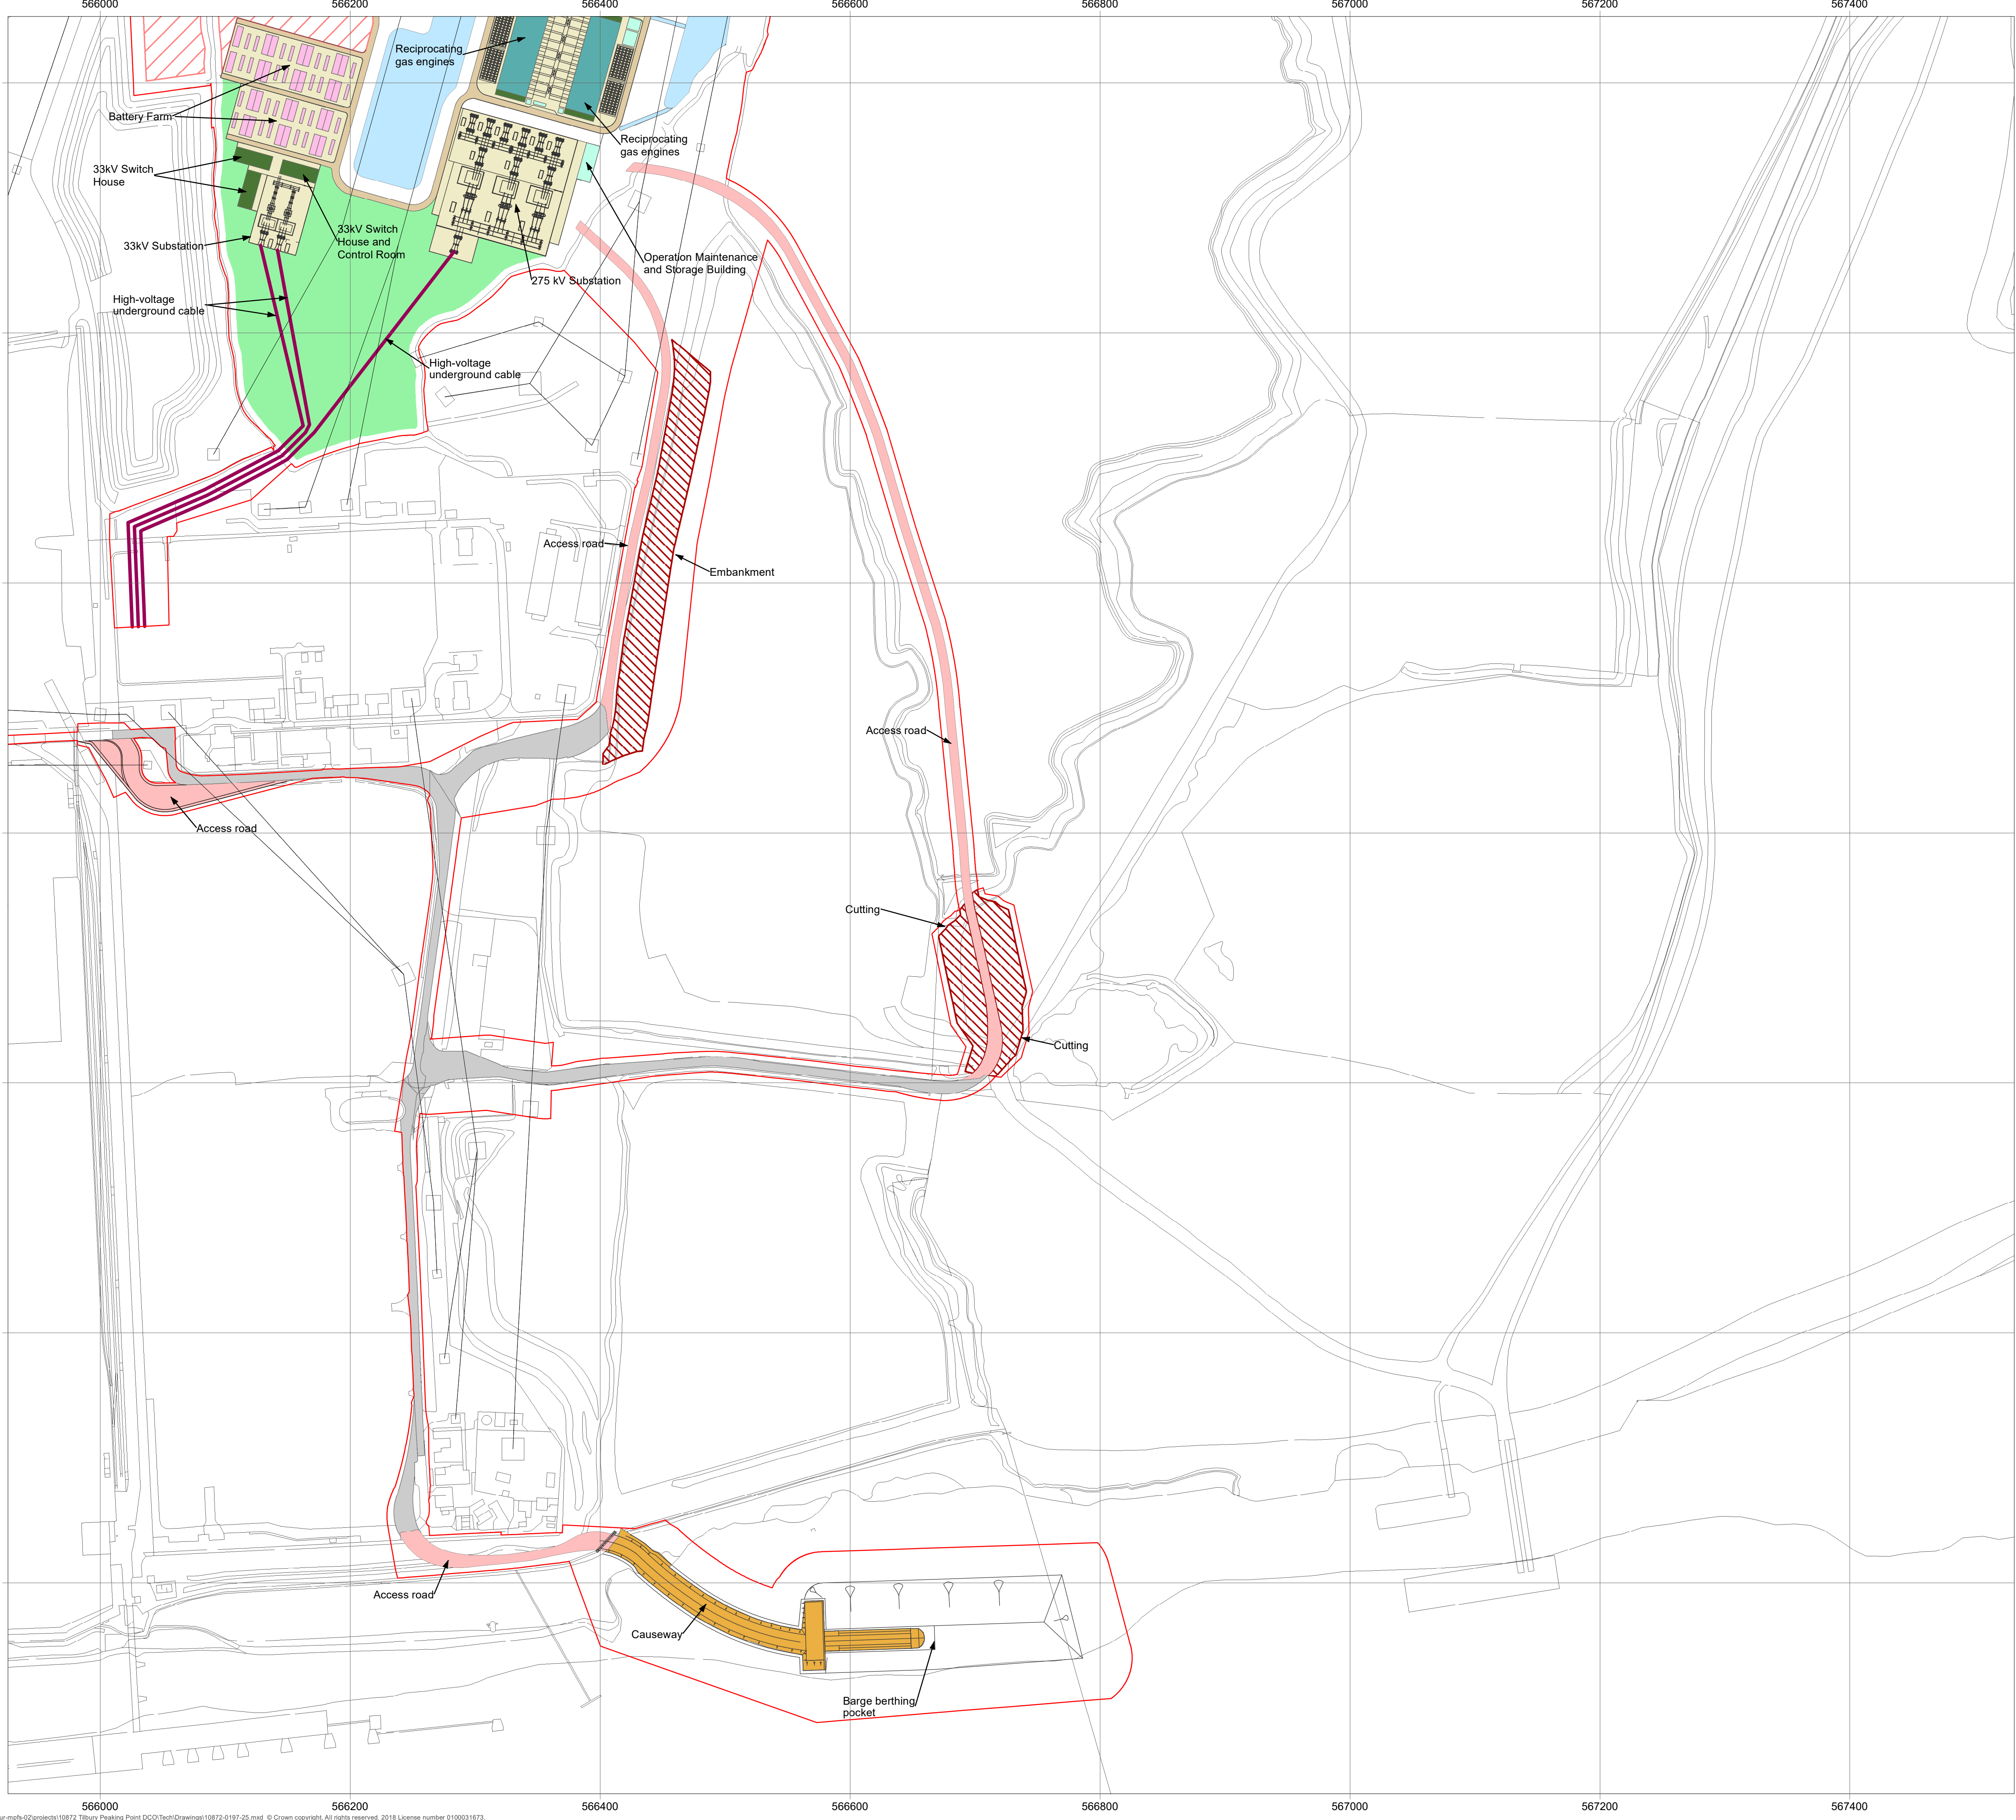


Legend

Order Limits

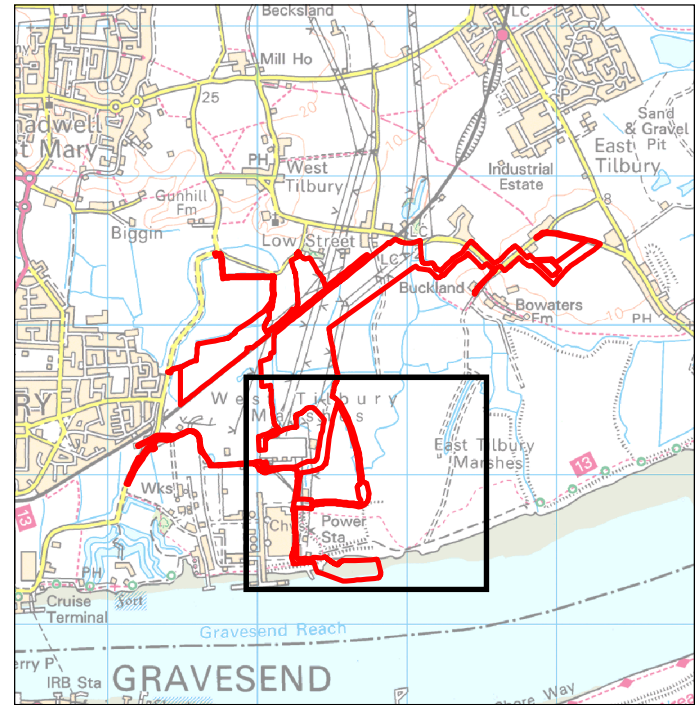

Date: 28/07/21
Created by: MS
Checked by: TD
Doc no: 10872-0197-25
Scale: A1@ 1:2,500
Reference System: OSGB36
Projection: BNG

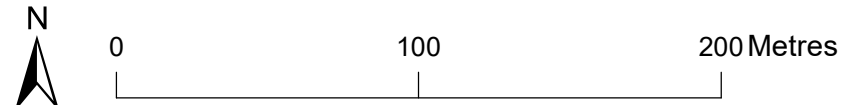

Rev	Date	Remark
1	30/10/20	Habitat creation changes
2	29/01/21	Work 10 order limits changes
3	19/04/21	Access change
4	28/07/21	Minor correction to Order Limits for Work 12(e), and change to illustrative Station Road junction location

APFP Regulations Reference: 5(2)(o)
Application Document Number: A2.6

Thurrock Flexible Generation Plant
Illustrative General Arrangement Plans
Sheet 5 of 5

