

Riverside Energy Park

Illustrative Site Layout Plan

VOLUME NUMBER:

02

PLANNING INSPECTORATE REFERENCE NUMBER:


EN010093

DOCUMENT REFERENCE:

2.4

November 2018 | Revision 0 | APFP Regulation 5(2)(o)

Planning Act 2008 | Infrastructure Planning (Applications: Prescribed Forms and Procedure) Regulations 2009

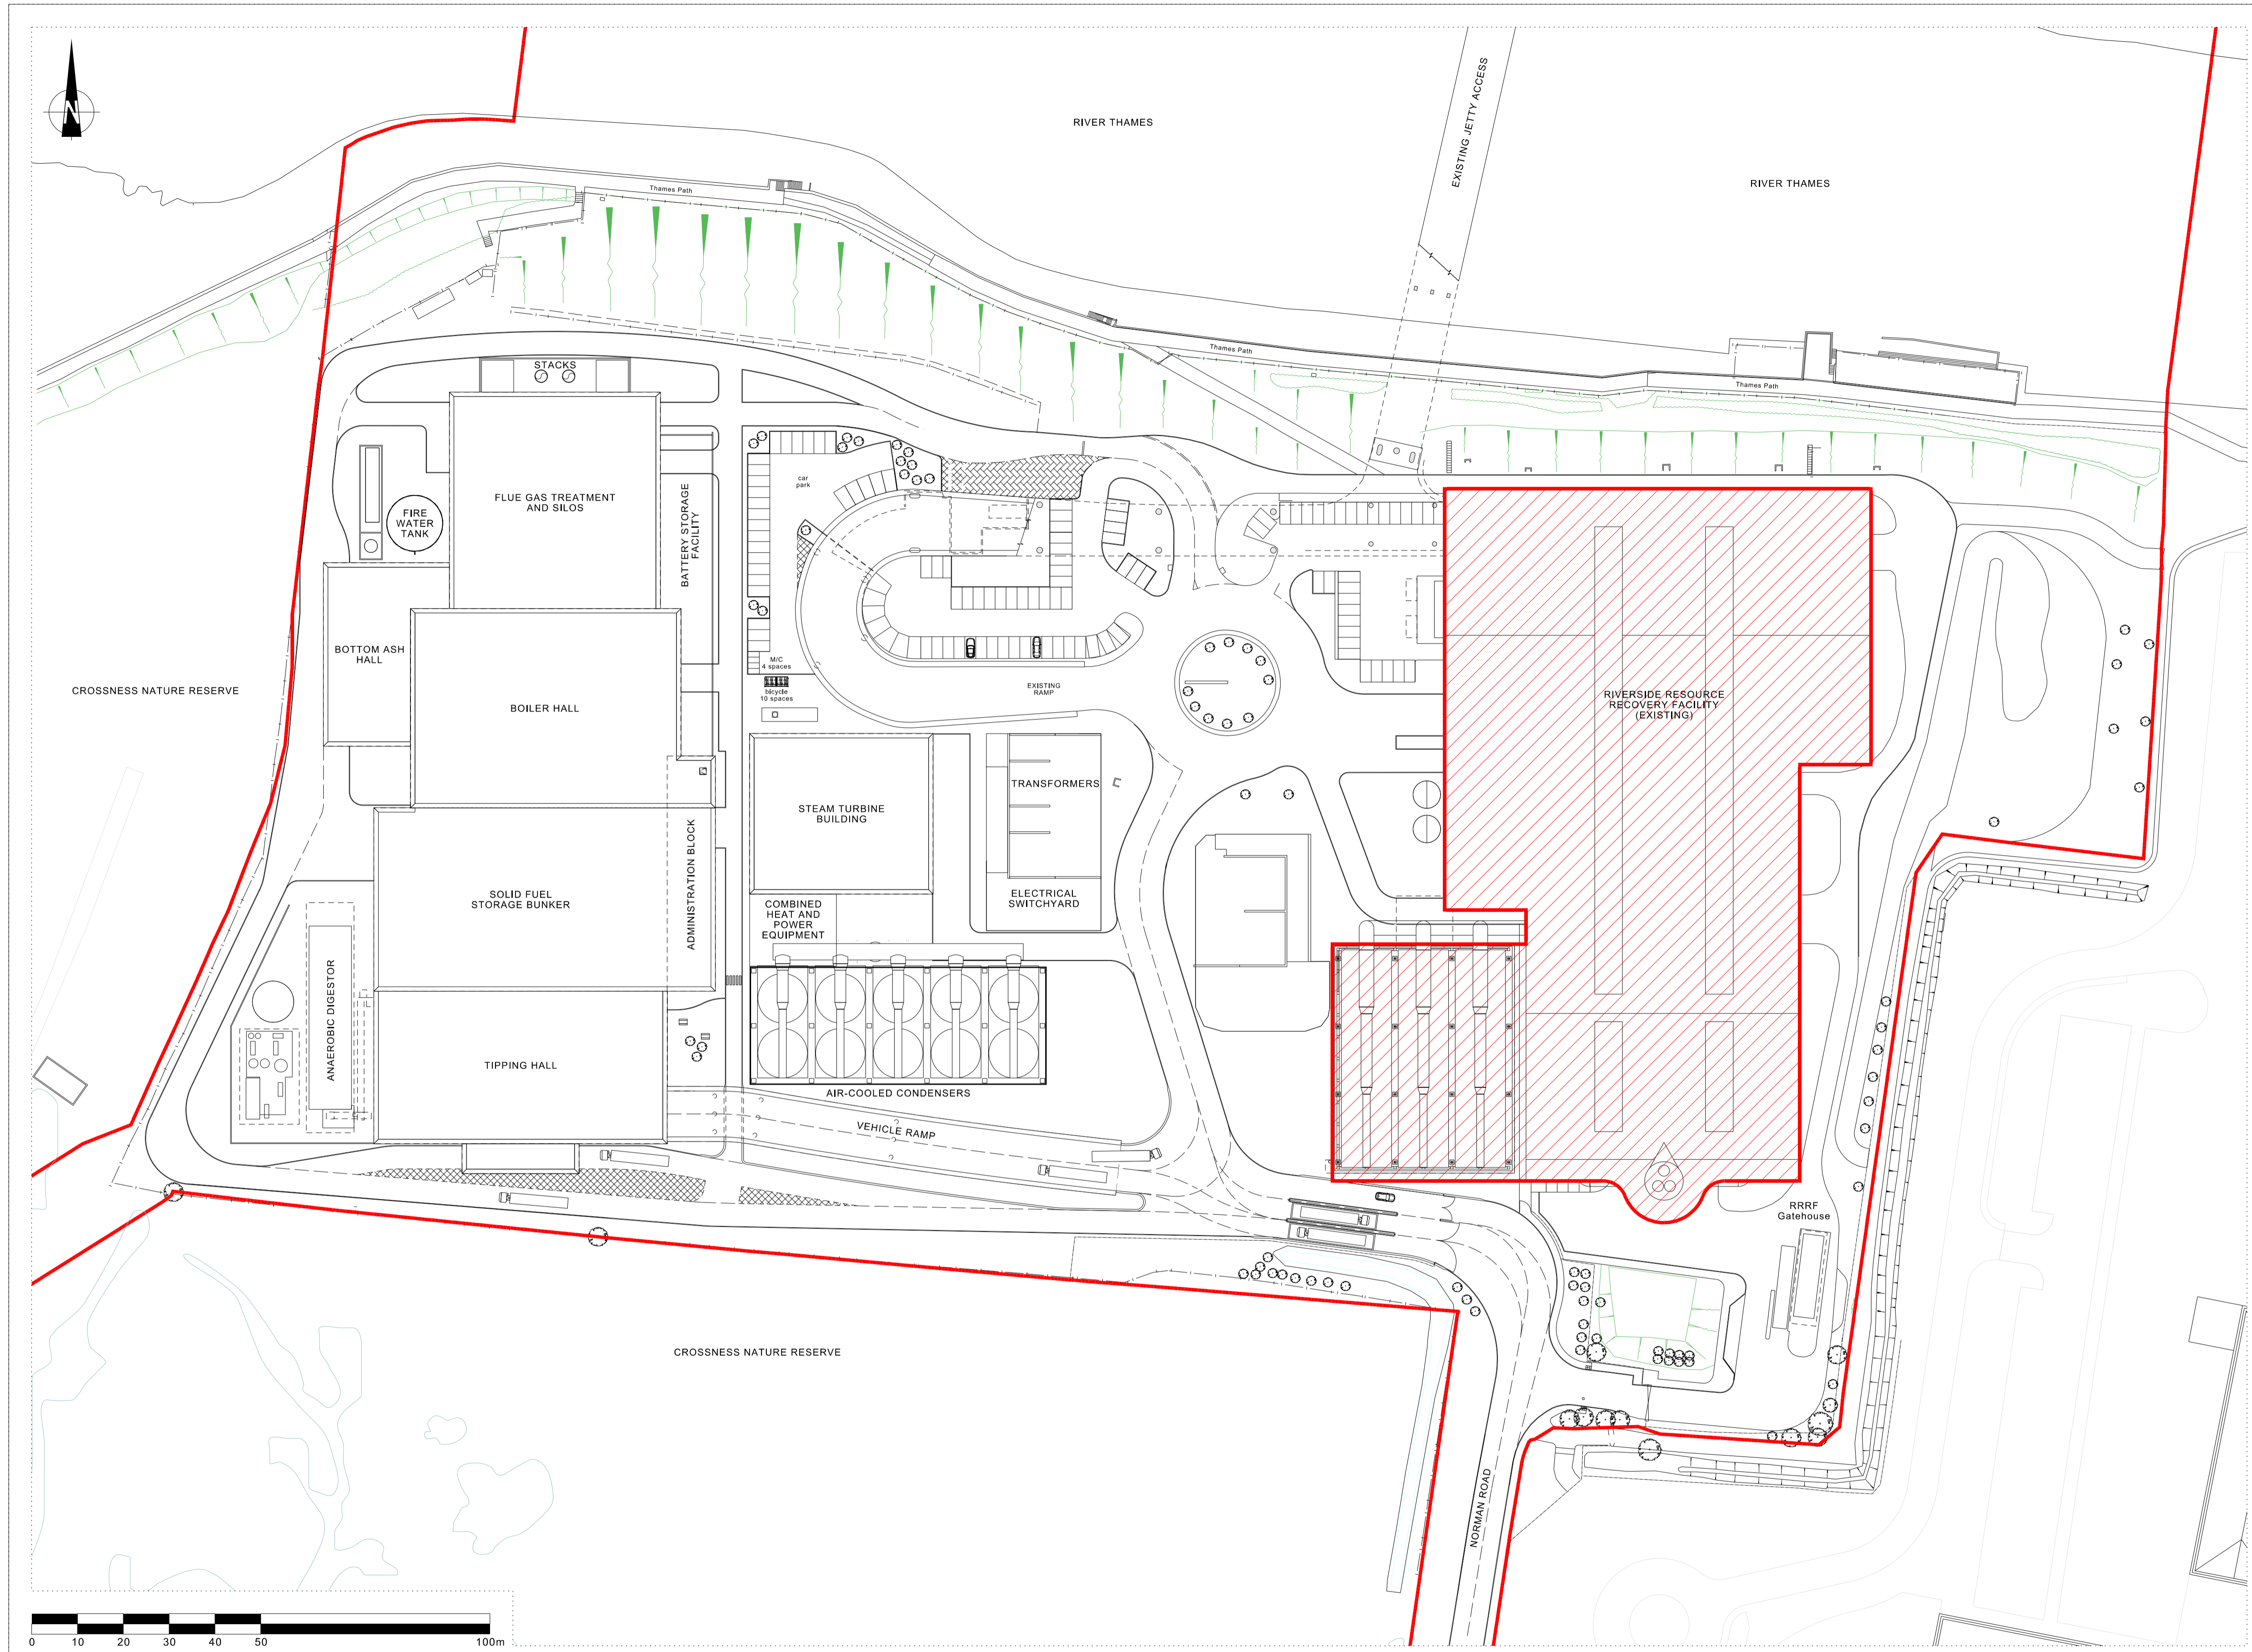

KEY:
 — ORDER LIMITS
 [Red Hatched Box] AREA NOT INCLUDED IN DEVELOPMENT CONSENT ORDER

WEEDON
 architects
 Harry's Yard
 176-178 Newhall St
 Birmingham B3 1SJ
 www.weedonarchitects.co.uk
 T: 0121 454 4171
 F: 0121 455 9152

CORY
 RIVERSIDE ENERGY

RIVERSIDE ENERGY PARK
 NORMAN ROAD BELVEDERE LONDON
 DOC REF 2.4 ILLUSTRATIVE SITE LAYOUT PLAN
 THE RIVERSIDE ENERGY PARK SITE LONDON
 REGULATION 5(2)(o)

Date	13.11.18
A1 Scale	1:750
Drawn by	AG
Checked by	PC
Drawing Number	DOC REF 2.4