
Riverside Energy Park

Illustrative Circulation Plan

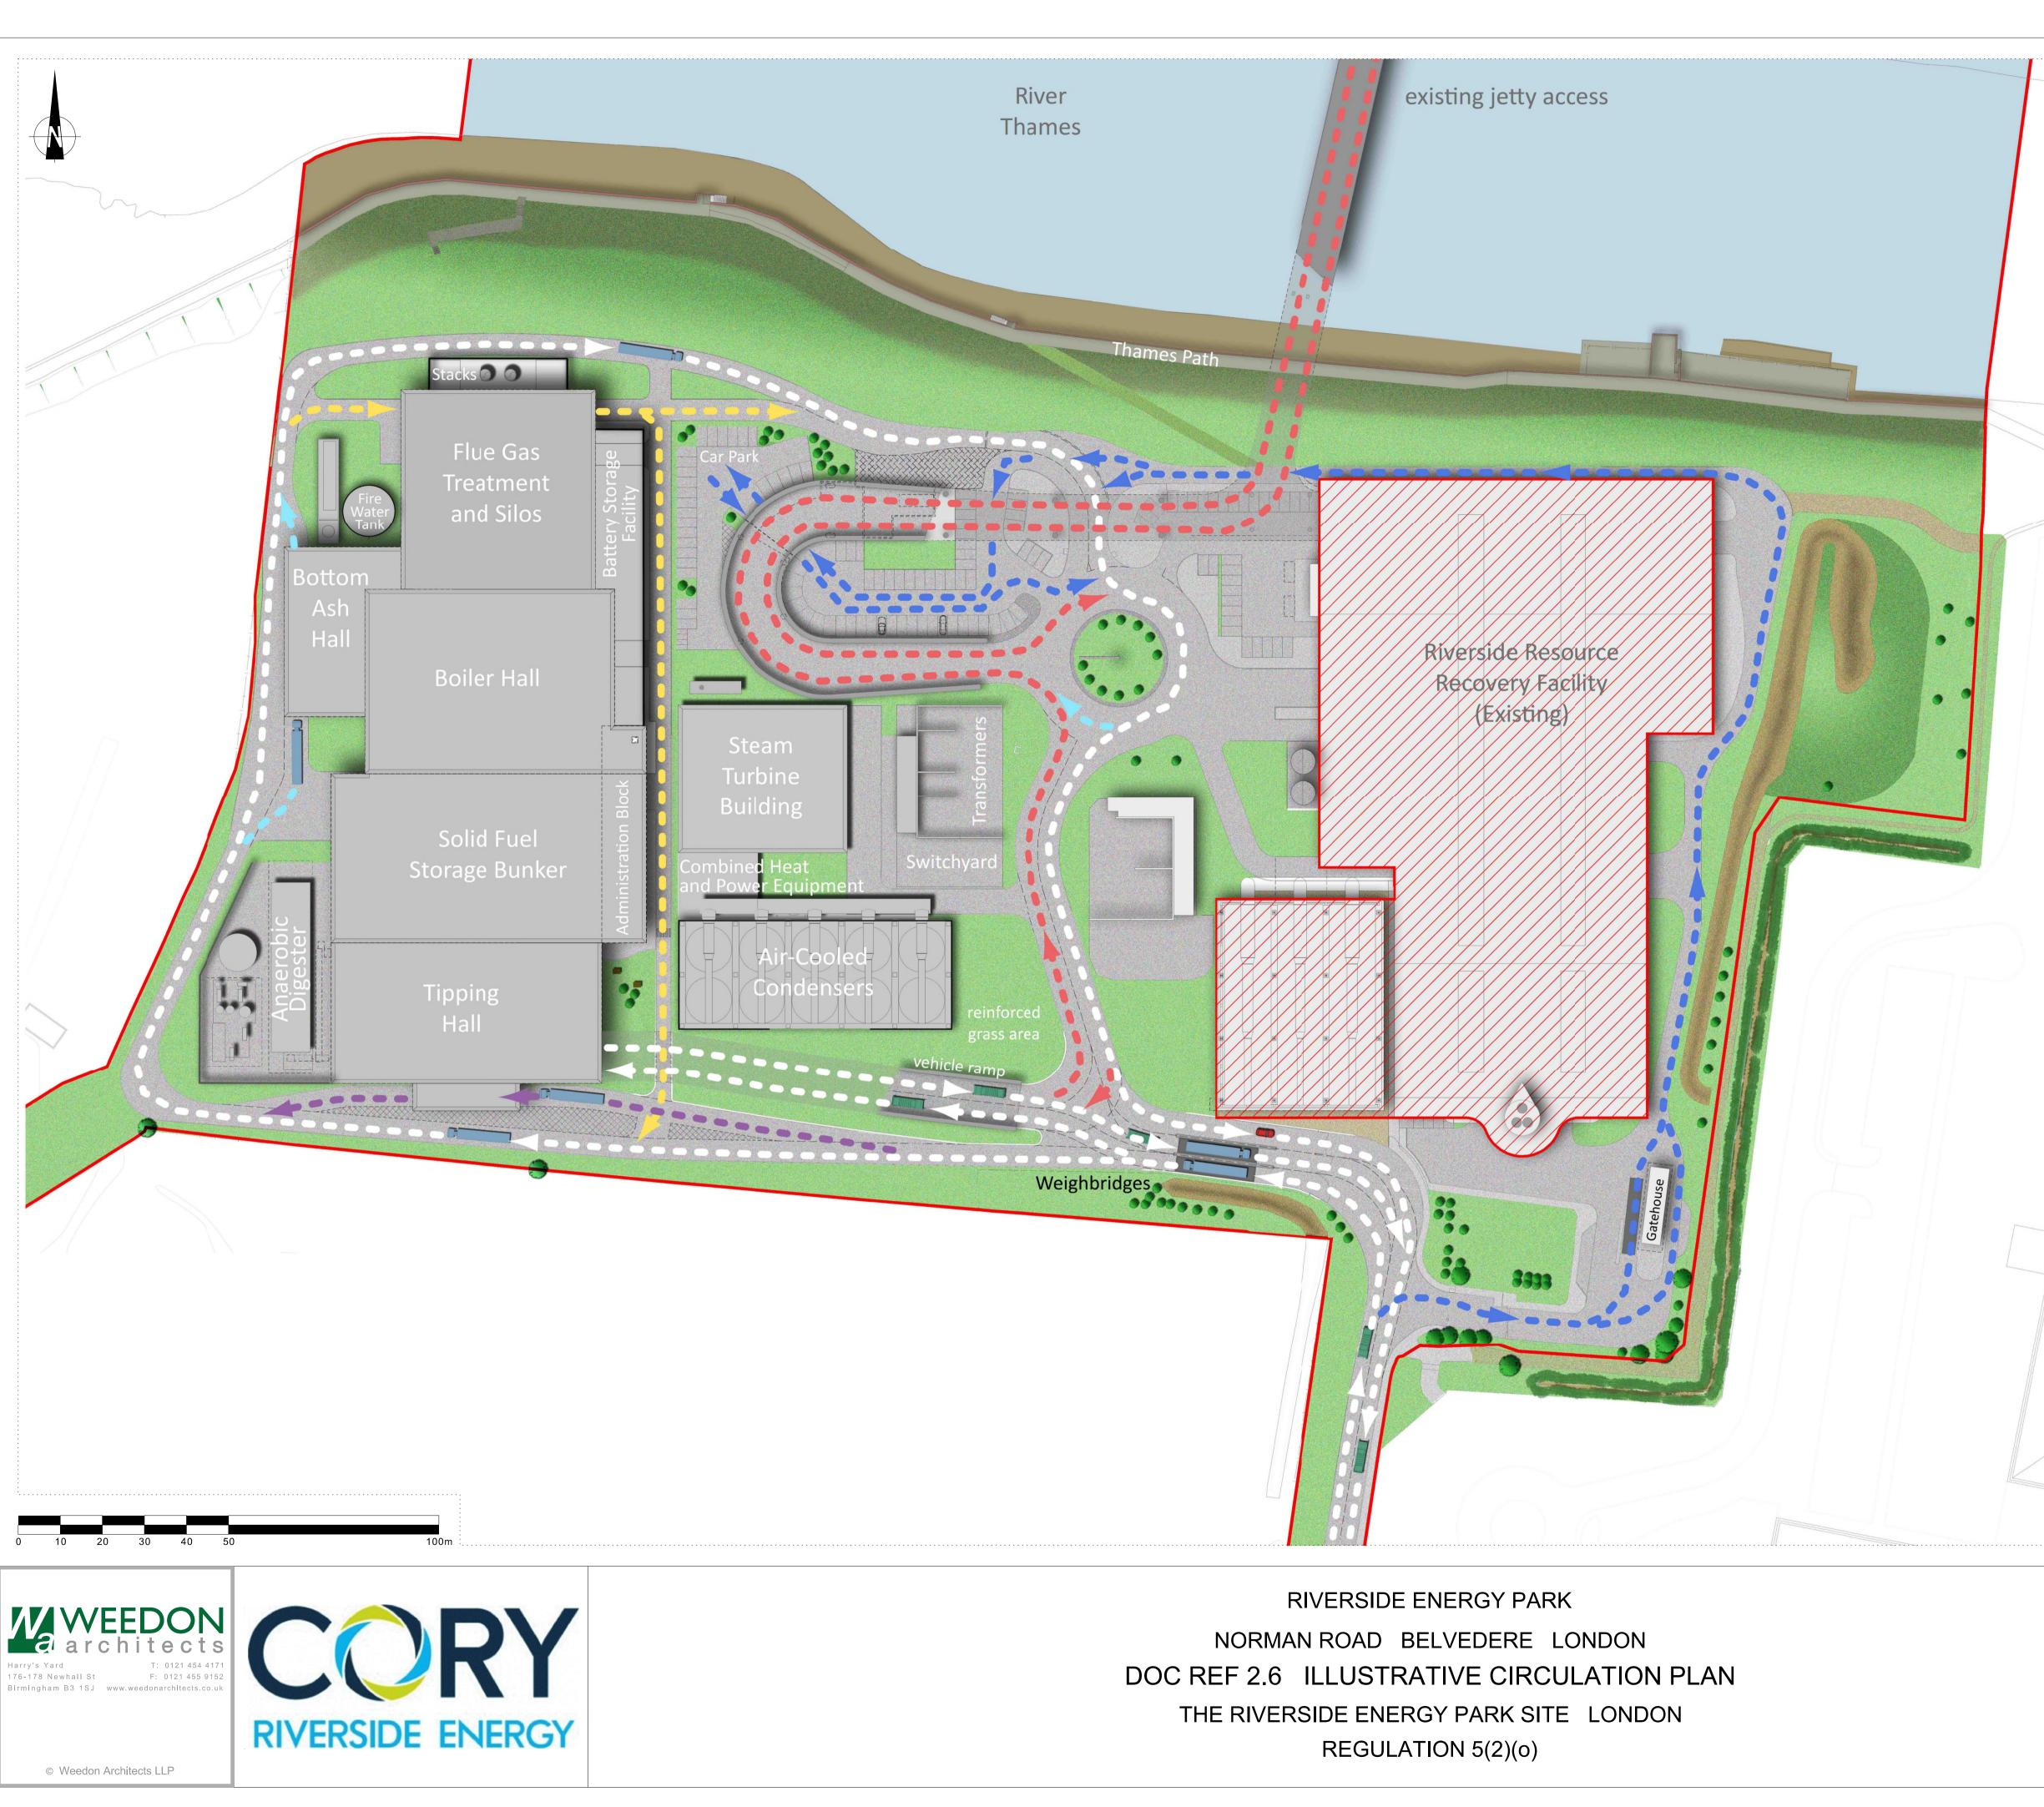





KEY:

ORDER LIMITS

AREA NOT INCLUDED IN DEVELOPMENT
CONSENT ORDER

- MAIN VEHICLE CIRCULATION ROUTE
- ●●●●◆ JETTY VEHICLE ROUTE
- •••• ANAEROBIC DIGESTION OUTPUT COLLECTION ROUTE
 - BOTTOM ASH COLLECTION ROUTE
- ----- ANCILLARY VEHICLE CIRCULATION ROUTE
- ■■■■ STAFF/VISITOR ROUTE

Date 13.11.18 A1 Scale 1:750 Drawn by AG

Checked by PC Drawing Number

DOC REF 2.6