

# Riverside Energy Park

---

## Access and Rights of Way Plans

---

VOLUME NUMBER:

**02**

PLANNING INSPECTORATE REFERENCE NUMBER:

**EN010093**

---

DOCUMENT REFERENCE:

**2.3**

---

May 2019 | Revision 1 (Deadline 2) | APFP Regulation 5(2)(k)


---

Planning Act 2008 | Infrastructure Planning (Applications: Prescribed Forms and Procedure) Regulations 2009

THE RIVERSIDE ENERGY PARK ORDER: REGULATION 5(2)(K)



- KEY:
- ORDER LIMITS
  - AREA NOT INCLUDED IN DEVELOPMENT CONSENT ORDER
  - LOCAL AUTHORITY BOUNDARY

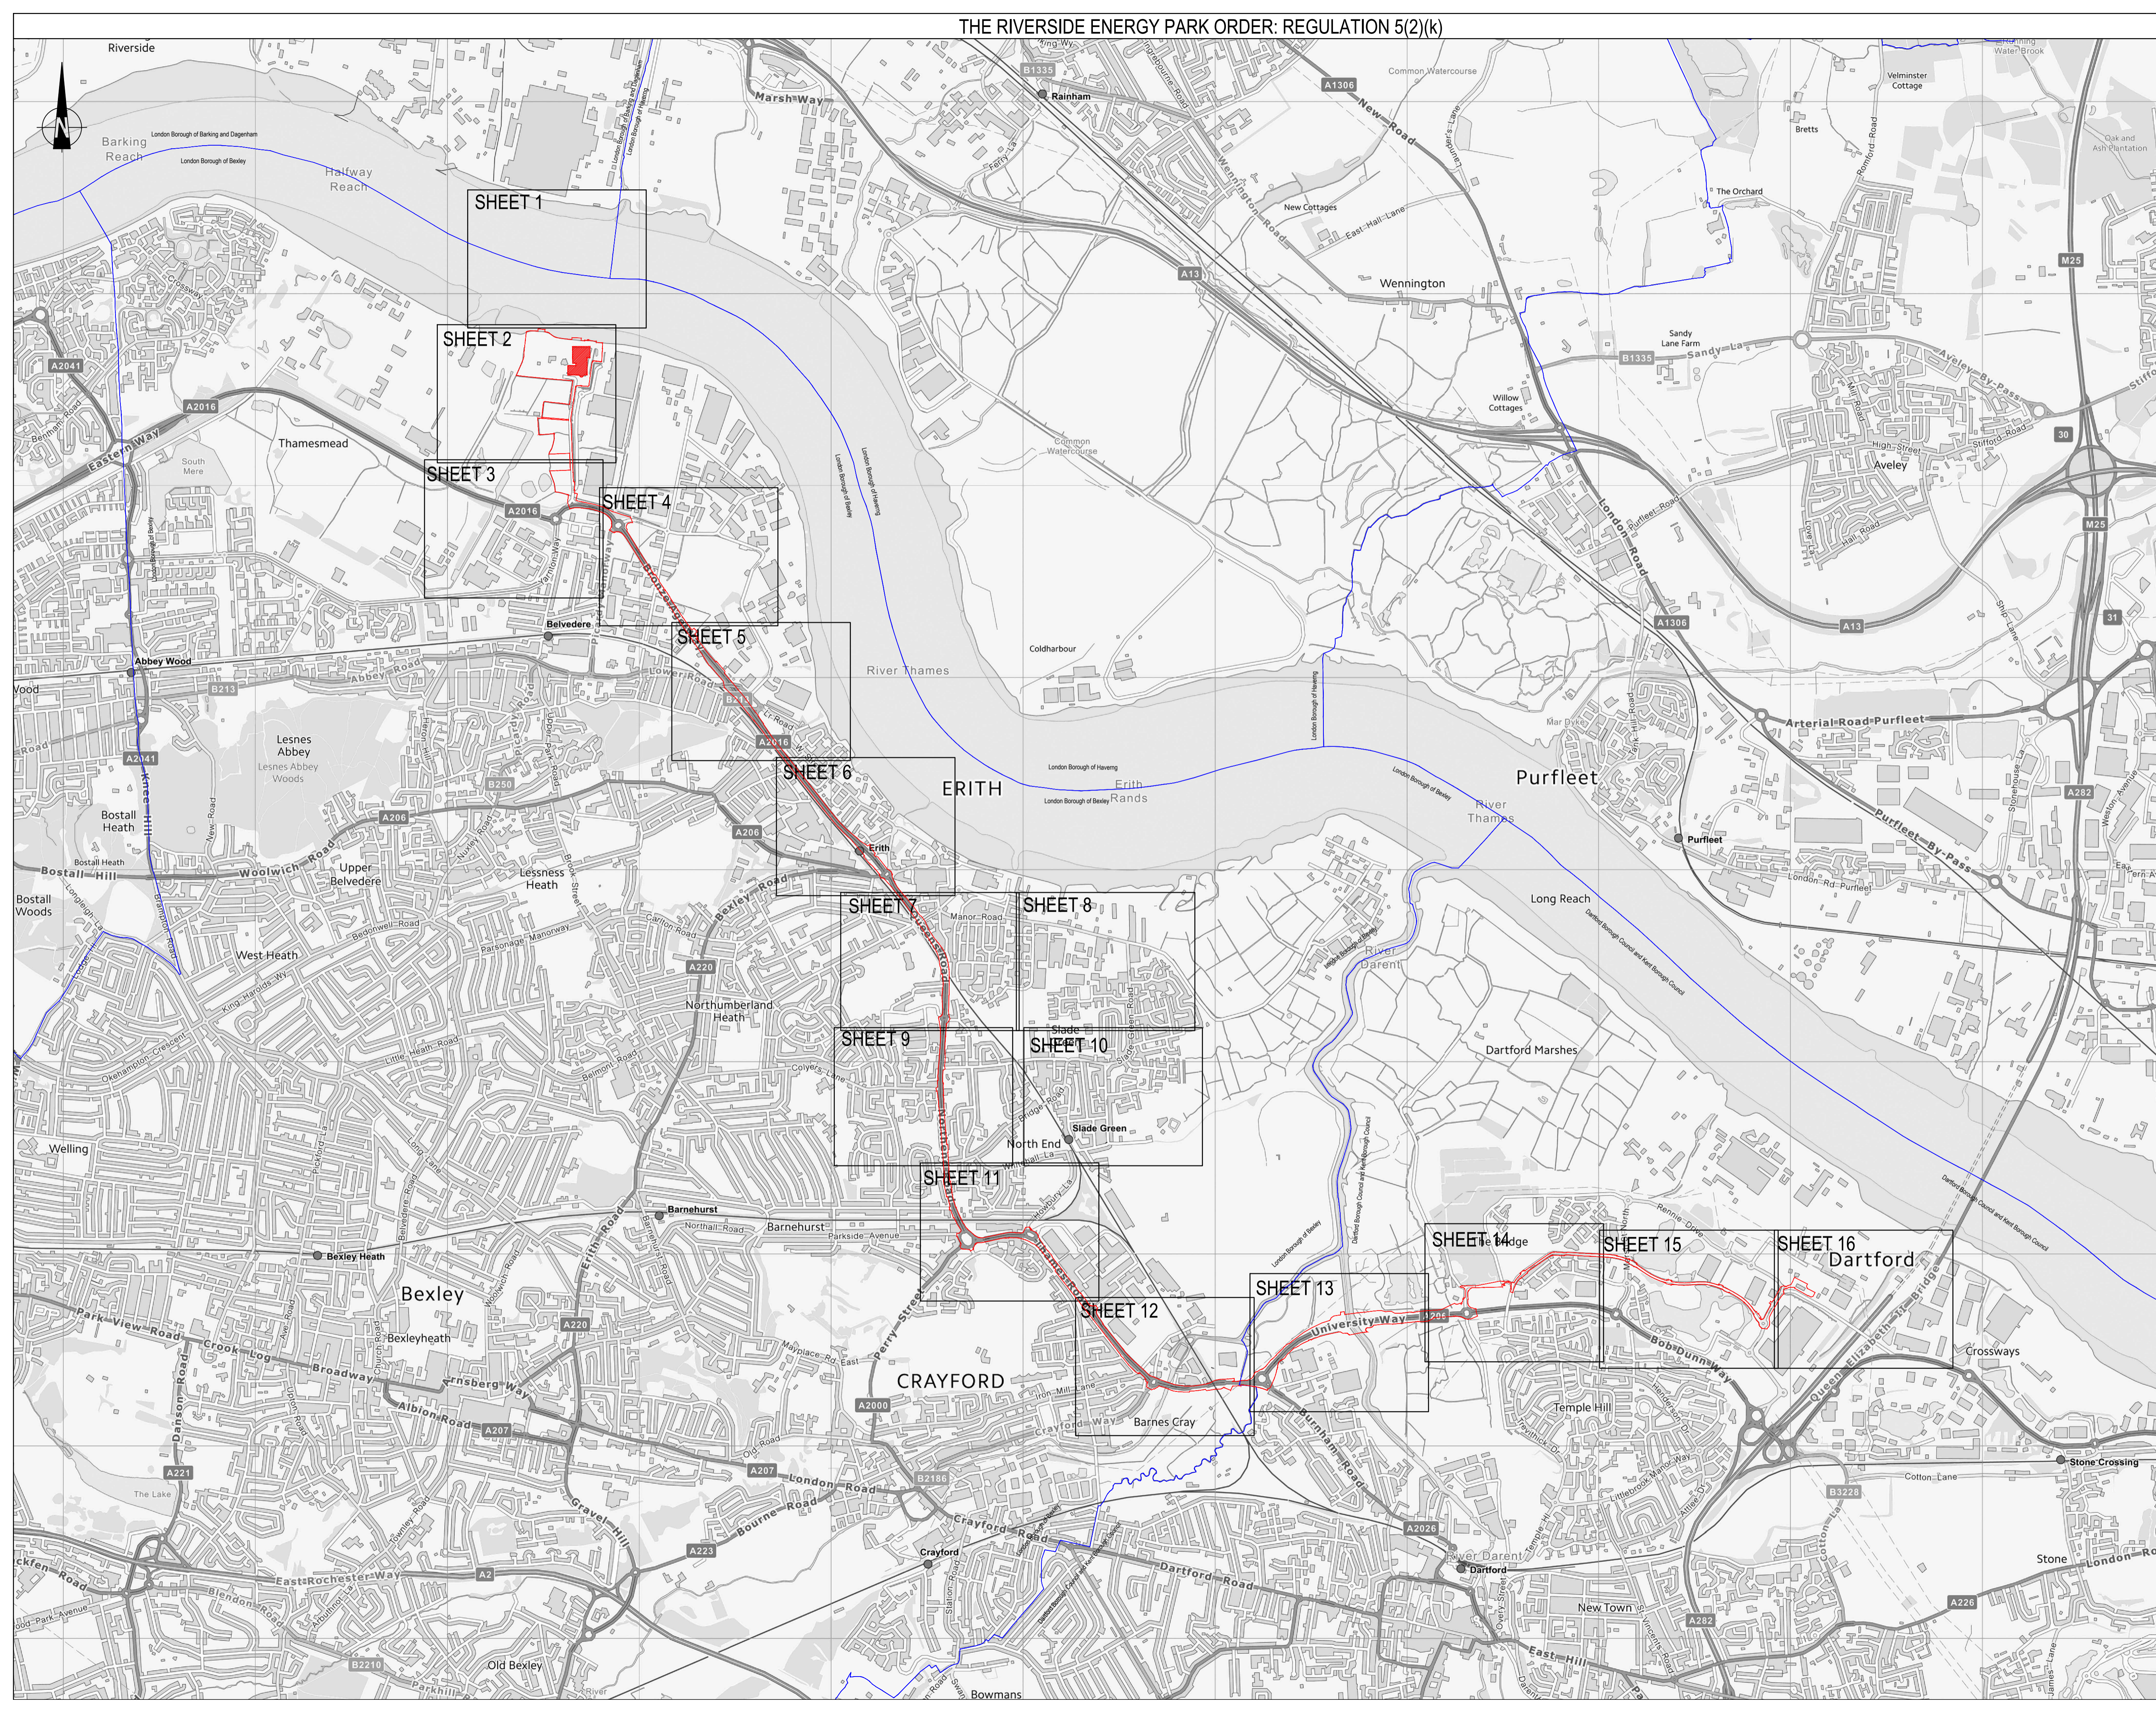


1 SINGLE ELECTRICAL CONNECTION 14.05.18 ED RG DS  
**ACCESS AND PUBLIC RIGHTS OF WAY PLAN**

**KEY PLAN**

Drawing Number	DOC REF: 2.3	Revision	1
----------------	--------------	----------	---

A1 Scale: 1:15000

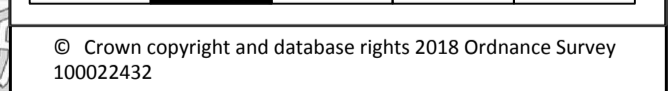

© Crown copyright and database rights 2018 Ordnance Survey 100022432

	Date:	09.11.18	Drawn by:	ED
	Checked:	RG	Approved:	DS

Offices throughout the UK and Europe  
**www.peterbrett.com**  
 © Peter Brett Associates LLP  
 TAUNTON  
 Tel: 01823 218 940


- KEY:**
- ORDER LIMITS
  - AREA NOT INCLUDED IN DEVELOPMENT CONSENT ORDER
  - ACCESS ROAD TO RRRF AND REP
  - LOCAL AUTHORITY BOUNDARY
  - REFERENCE POINT

LIMITS OF STREET TO BE TEMPORARILY PROHIBITED OR RESTRICTED:

- MAJOR ROADS (ADOPTED HIGHWAY)
- MINOR ROADS (ADOPTED HIGHWAY)
- PRIVATE ROADS
- PUBLIC RIGHTS OF WAY (LONDON BOROUGH OF BEXLEY)
- PUBLIC RIGHTS OF WAY (KENT COUNTY COUNCIL)

LIMITS OF STREET TO BE PERMANENTLY PROHIBITED OR RESTRICTED:

- MINOR ROADS (ADOPTED HIGHWAY)

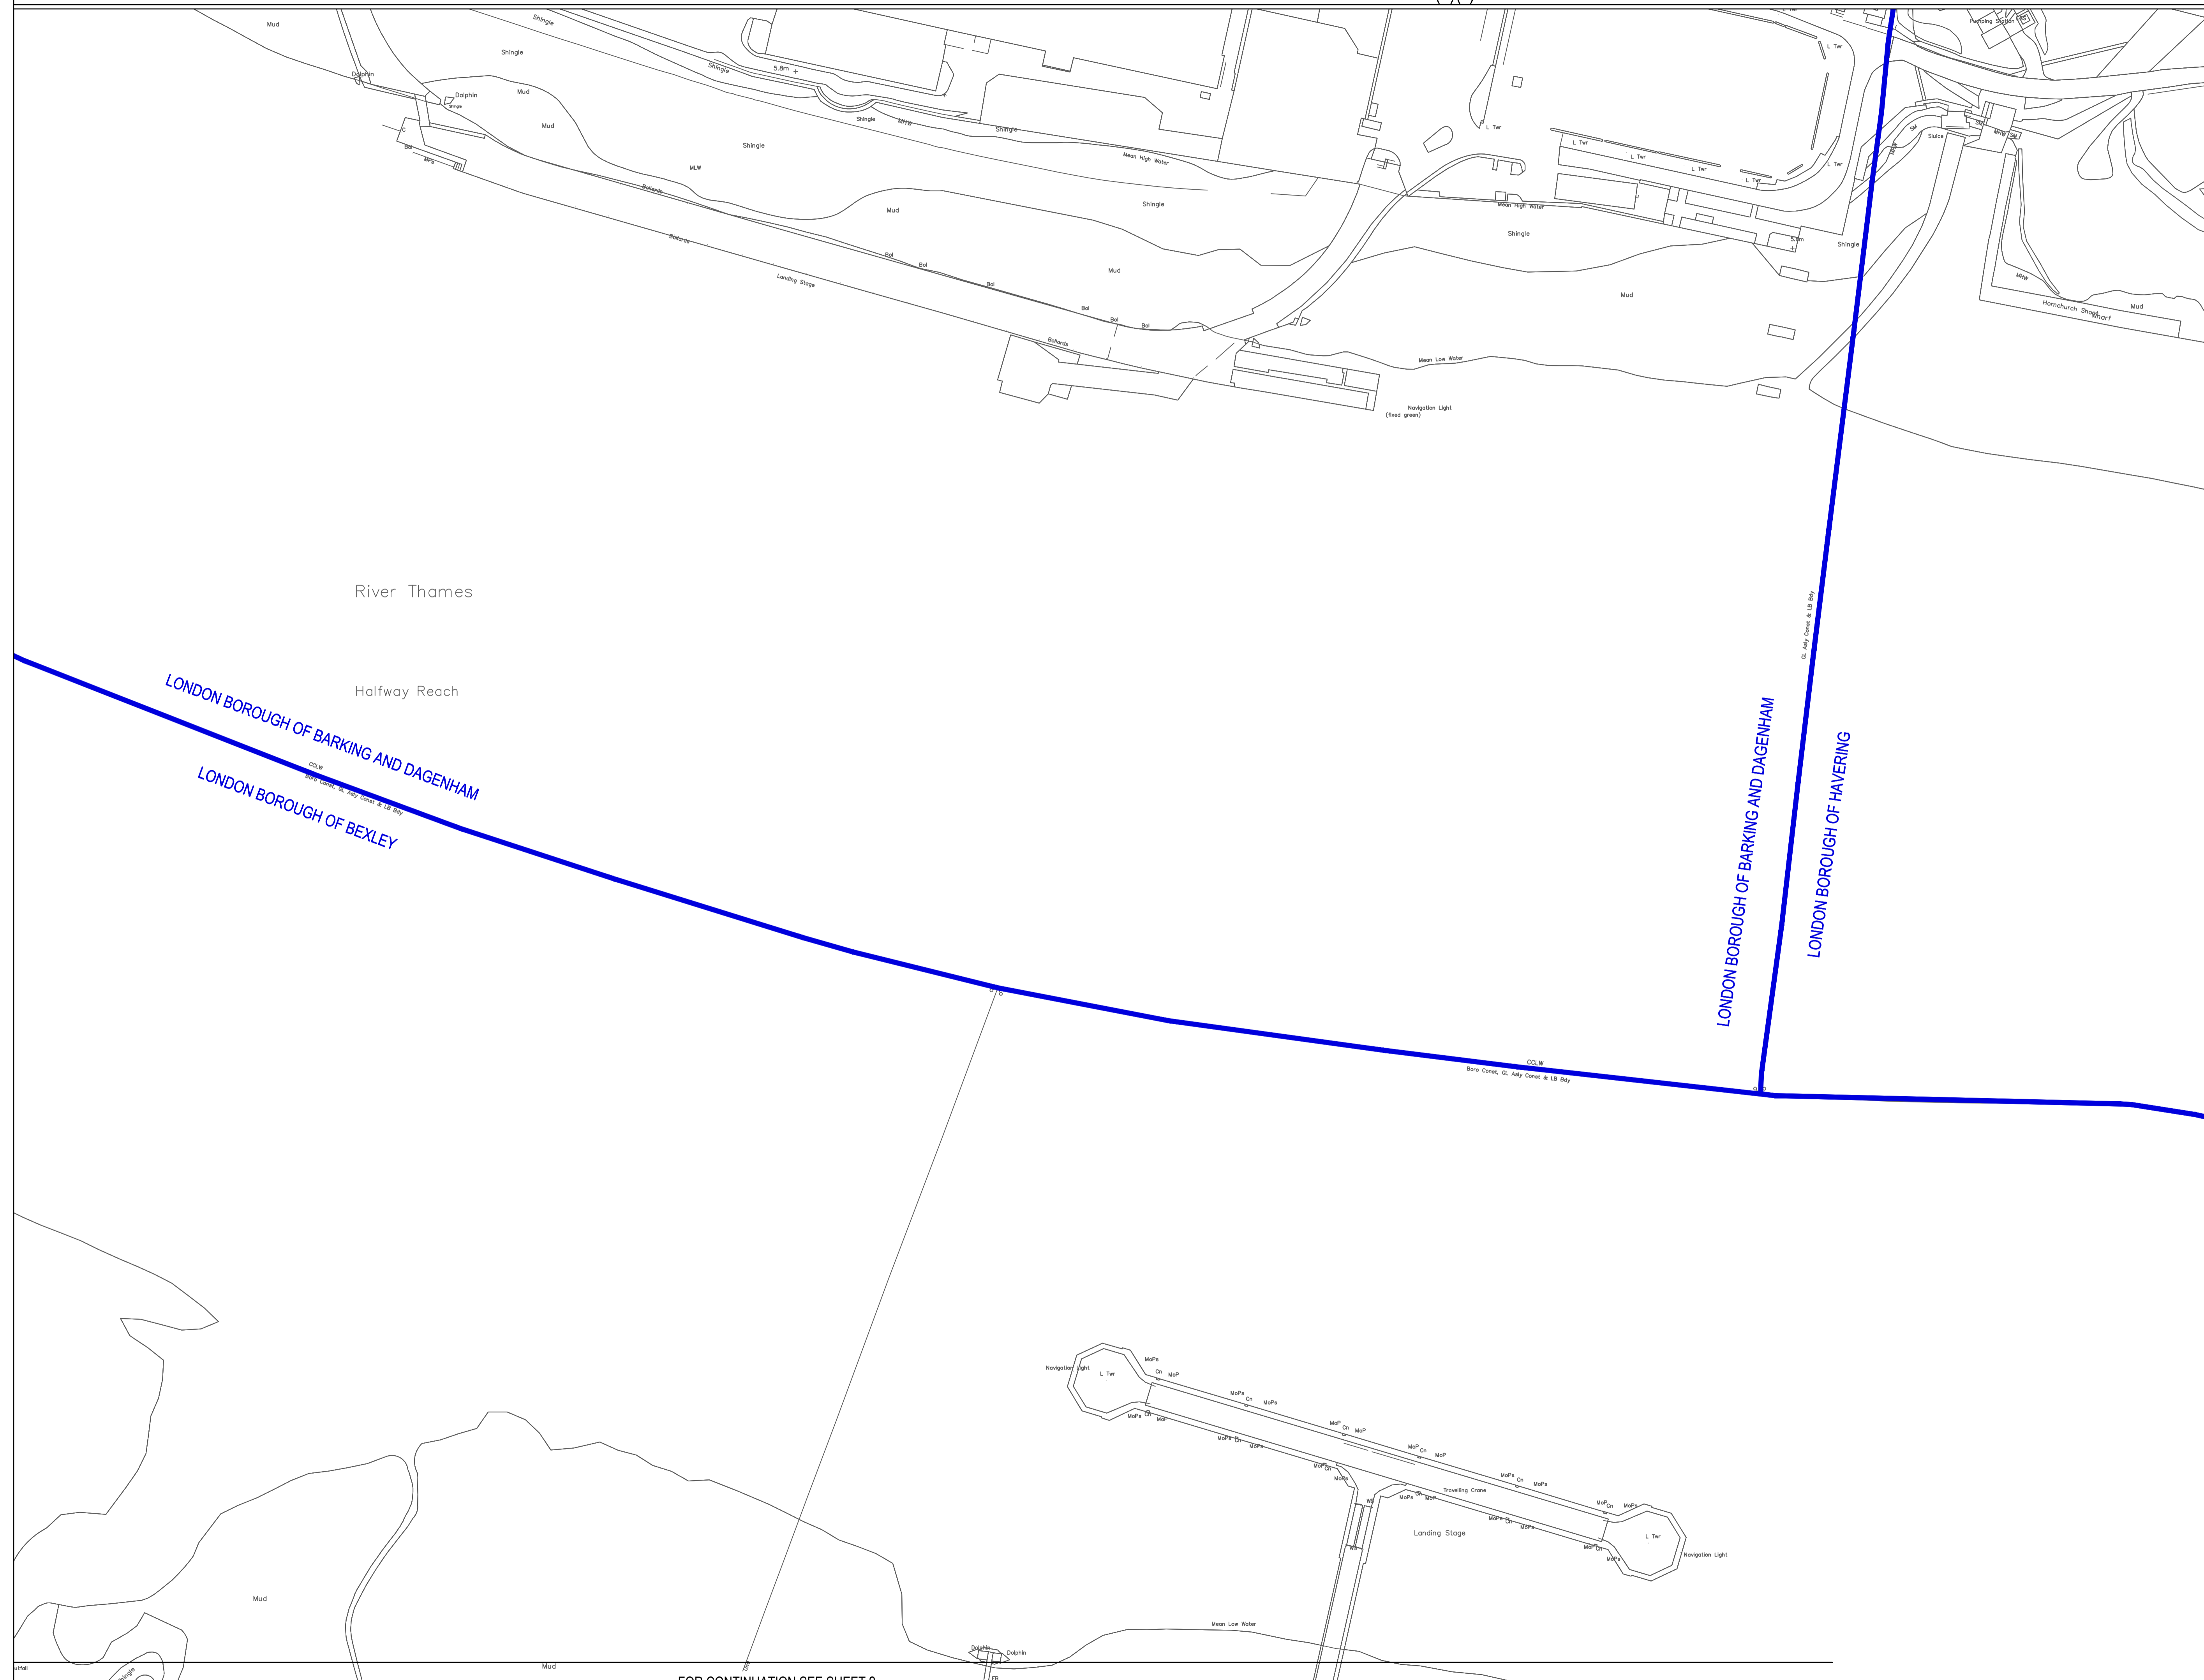

LONDON BOROUGH OF BARKING AND DAGENHAM

LONDON BOROUGH OF HAVERING

LONDON BOROUGH OF BARKING AND DAGENHAM  
LONDON BOROUGH OF BEXLEY

River Thames  
Halfway Reach

FOR CONTINUATION SEE SHEET 2

1 SINGLE ELECTRICAL CONNECTION | 14.05.18 | ED | RG | DS

**ACCESS AND PUBLIC RIGHTS OF WAY PLAN**

**SHEET 1 OF 16**

Drawing Number	Revision
DOC REF: 2.3	1

A1 Scale: 1:1250

© Crown copyright and database rights 2018 Ordnance Survey 100022432

	Date:	Drawn by:
	09.11.18	ED
	Checked:	Approved:
	RG	DS

Offices throughout the UK and Europe  
**www.peterbrett.com**  
 © Peter Brett Associates LLP  
 TAUNTON  
 Tel: 01823 218 940

- KEY:
- ORDER LIMITS
  - AREA NOT INCLUDED IN DEVELOPMENT CONSENT ORDER
  - ACCESS ROAD TO RRRF AND REP
  - LOCAL AUTHORITY BOUNDARY
  - REFERENCE POINT

LIMITS OF STREET TO BE TEMPORARILY PROHIBITED OR RESTRICTED:


- MAJOR ROADS (ADOPTED HIGHWAY)
- MINOR ROADS (ADOPTED HIGHWAY)
- PRIVATE ROADS
- PUBLIC RIGHTS OF WAY (LONDON BOROUGH OF BEXLEY)
- PUBLIC RIGHTS OF WAY (KENT COUNTY COUNCIL)

LIMITS OF STREET TO BE PERMANENTLY PROHIBITED OR RESTRICTED:

- MINOR ROADS (ADOPTED HIGHWAY)

INSET 1  
1:500

INSET 1

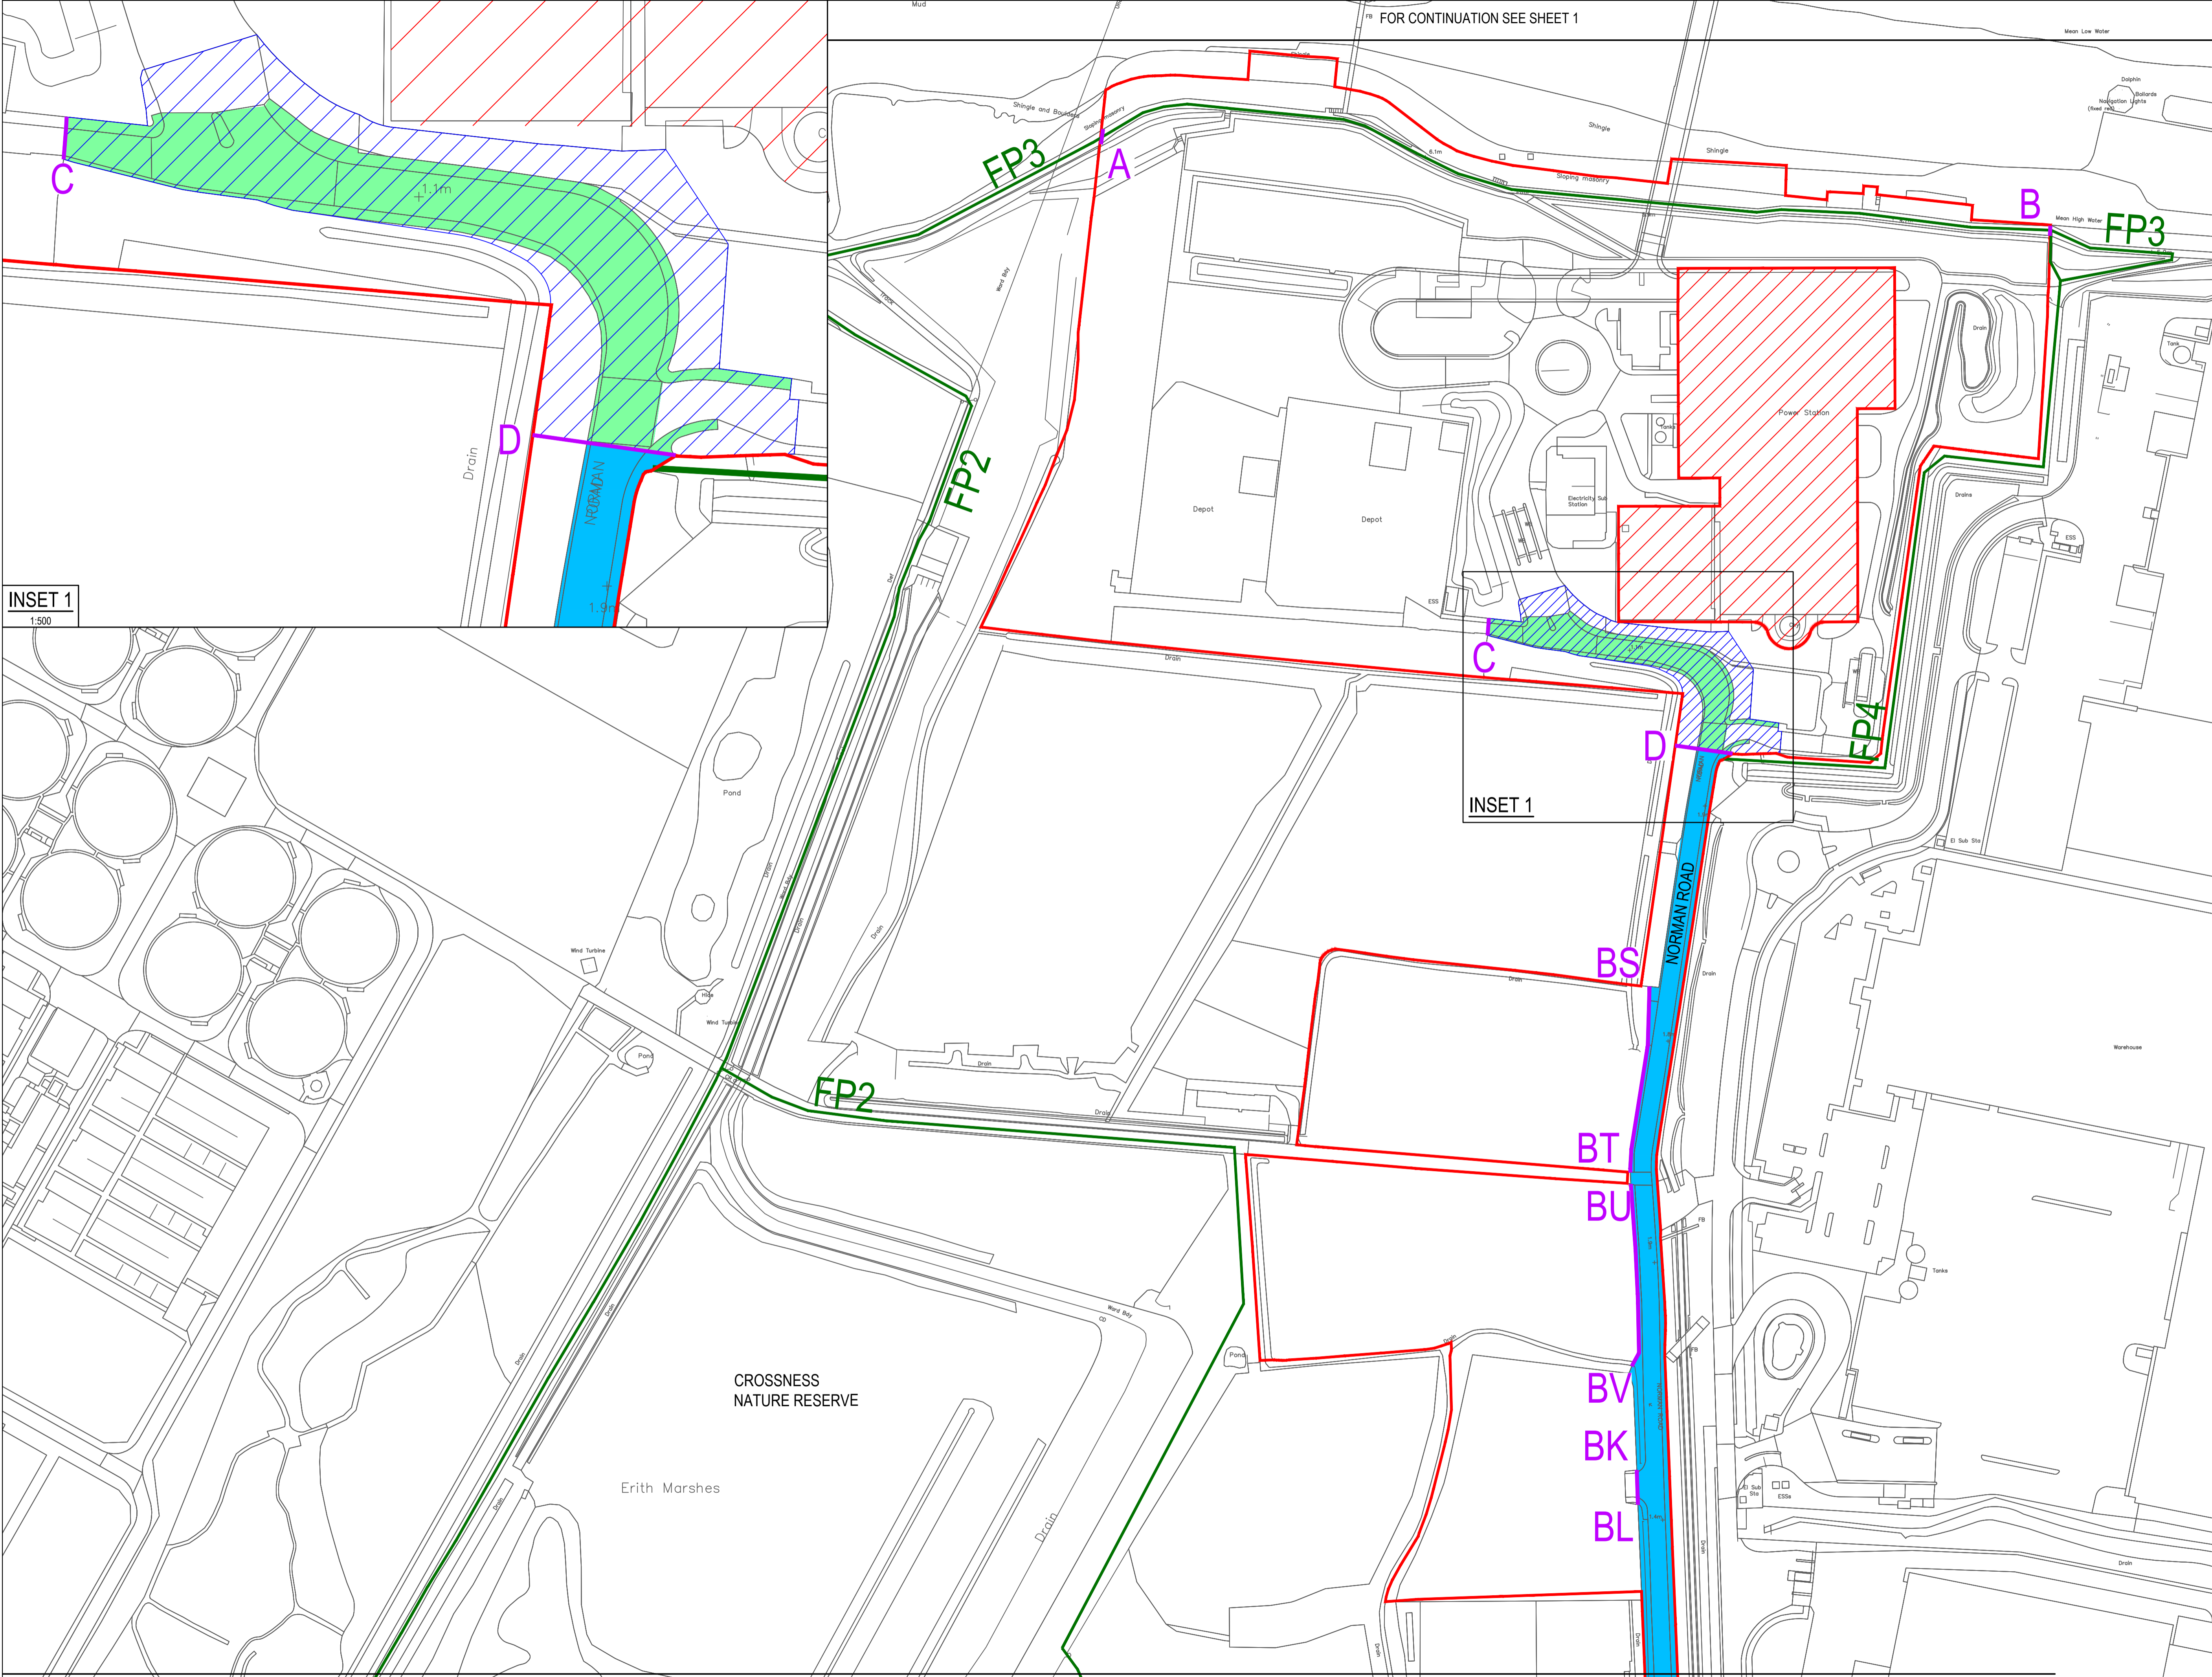

1 SINGLE ELECTRICAL CONNECTION 16.05.18 ED RG DS  
**ACCESS AND PUBLIC RIGHTS OF WAY PLAN**

SHEET 2 OF 16

Drawing Number	Revision
DOC REF: 2.3	1

A1 Scale: 1:1250  
 20m 0m 20m 40m 60m 80m

© Crown copyright and database rights 2018 Ordnance Survey 100022432

	Date:	Drawn by:
	09.11.18	ED
	Checked:	Approved:
	RG	DS

Offices throughout the UK and Europe  
**www.peterbrett.com**  
 © Peter Brett Associates LLP  
 TAUNTON  
 Tel: 01823 218 940

FOR CONTINUATION SEE SHEET 2


- KEY:
- ORDER LIMITS
  - AREA NOT INCLUDED IN DEVELOPMENT CONSENT ORDER
  - ACCESS ROAD TO RRRF AND REP
  - LOCAL AUTHORITY BOUNDARY
  - A REFERENCE POINT

LIMITS OF STREET TO BE TEMPORARILY PROHIBITED OR RESTRICTED:

- MAJOR ROADS (ADOPTED HIGHWAY)
- MINOR ROADS (ADOPTED HIGHWAY)
- PRIVATE ROADS
- PUBLIC RIGHTS OF WAY (LONDON BOROUGH OF BEXLEY)
- PUBLIC RIGHTS OF WAY (KENT COUNTY COUNCIL)

LIMITS OF STREET TO BE PERMANENTLY PROHIBITED OR RESTRICTED:

- MINOR ROADS (ADOPTED HIGHWAY)

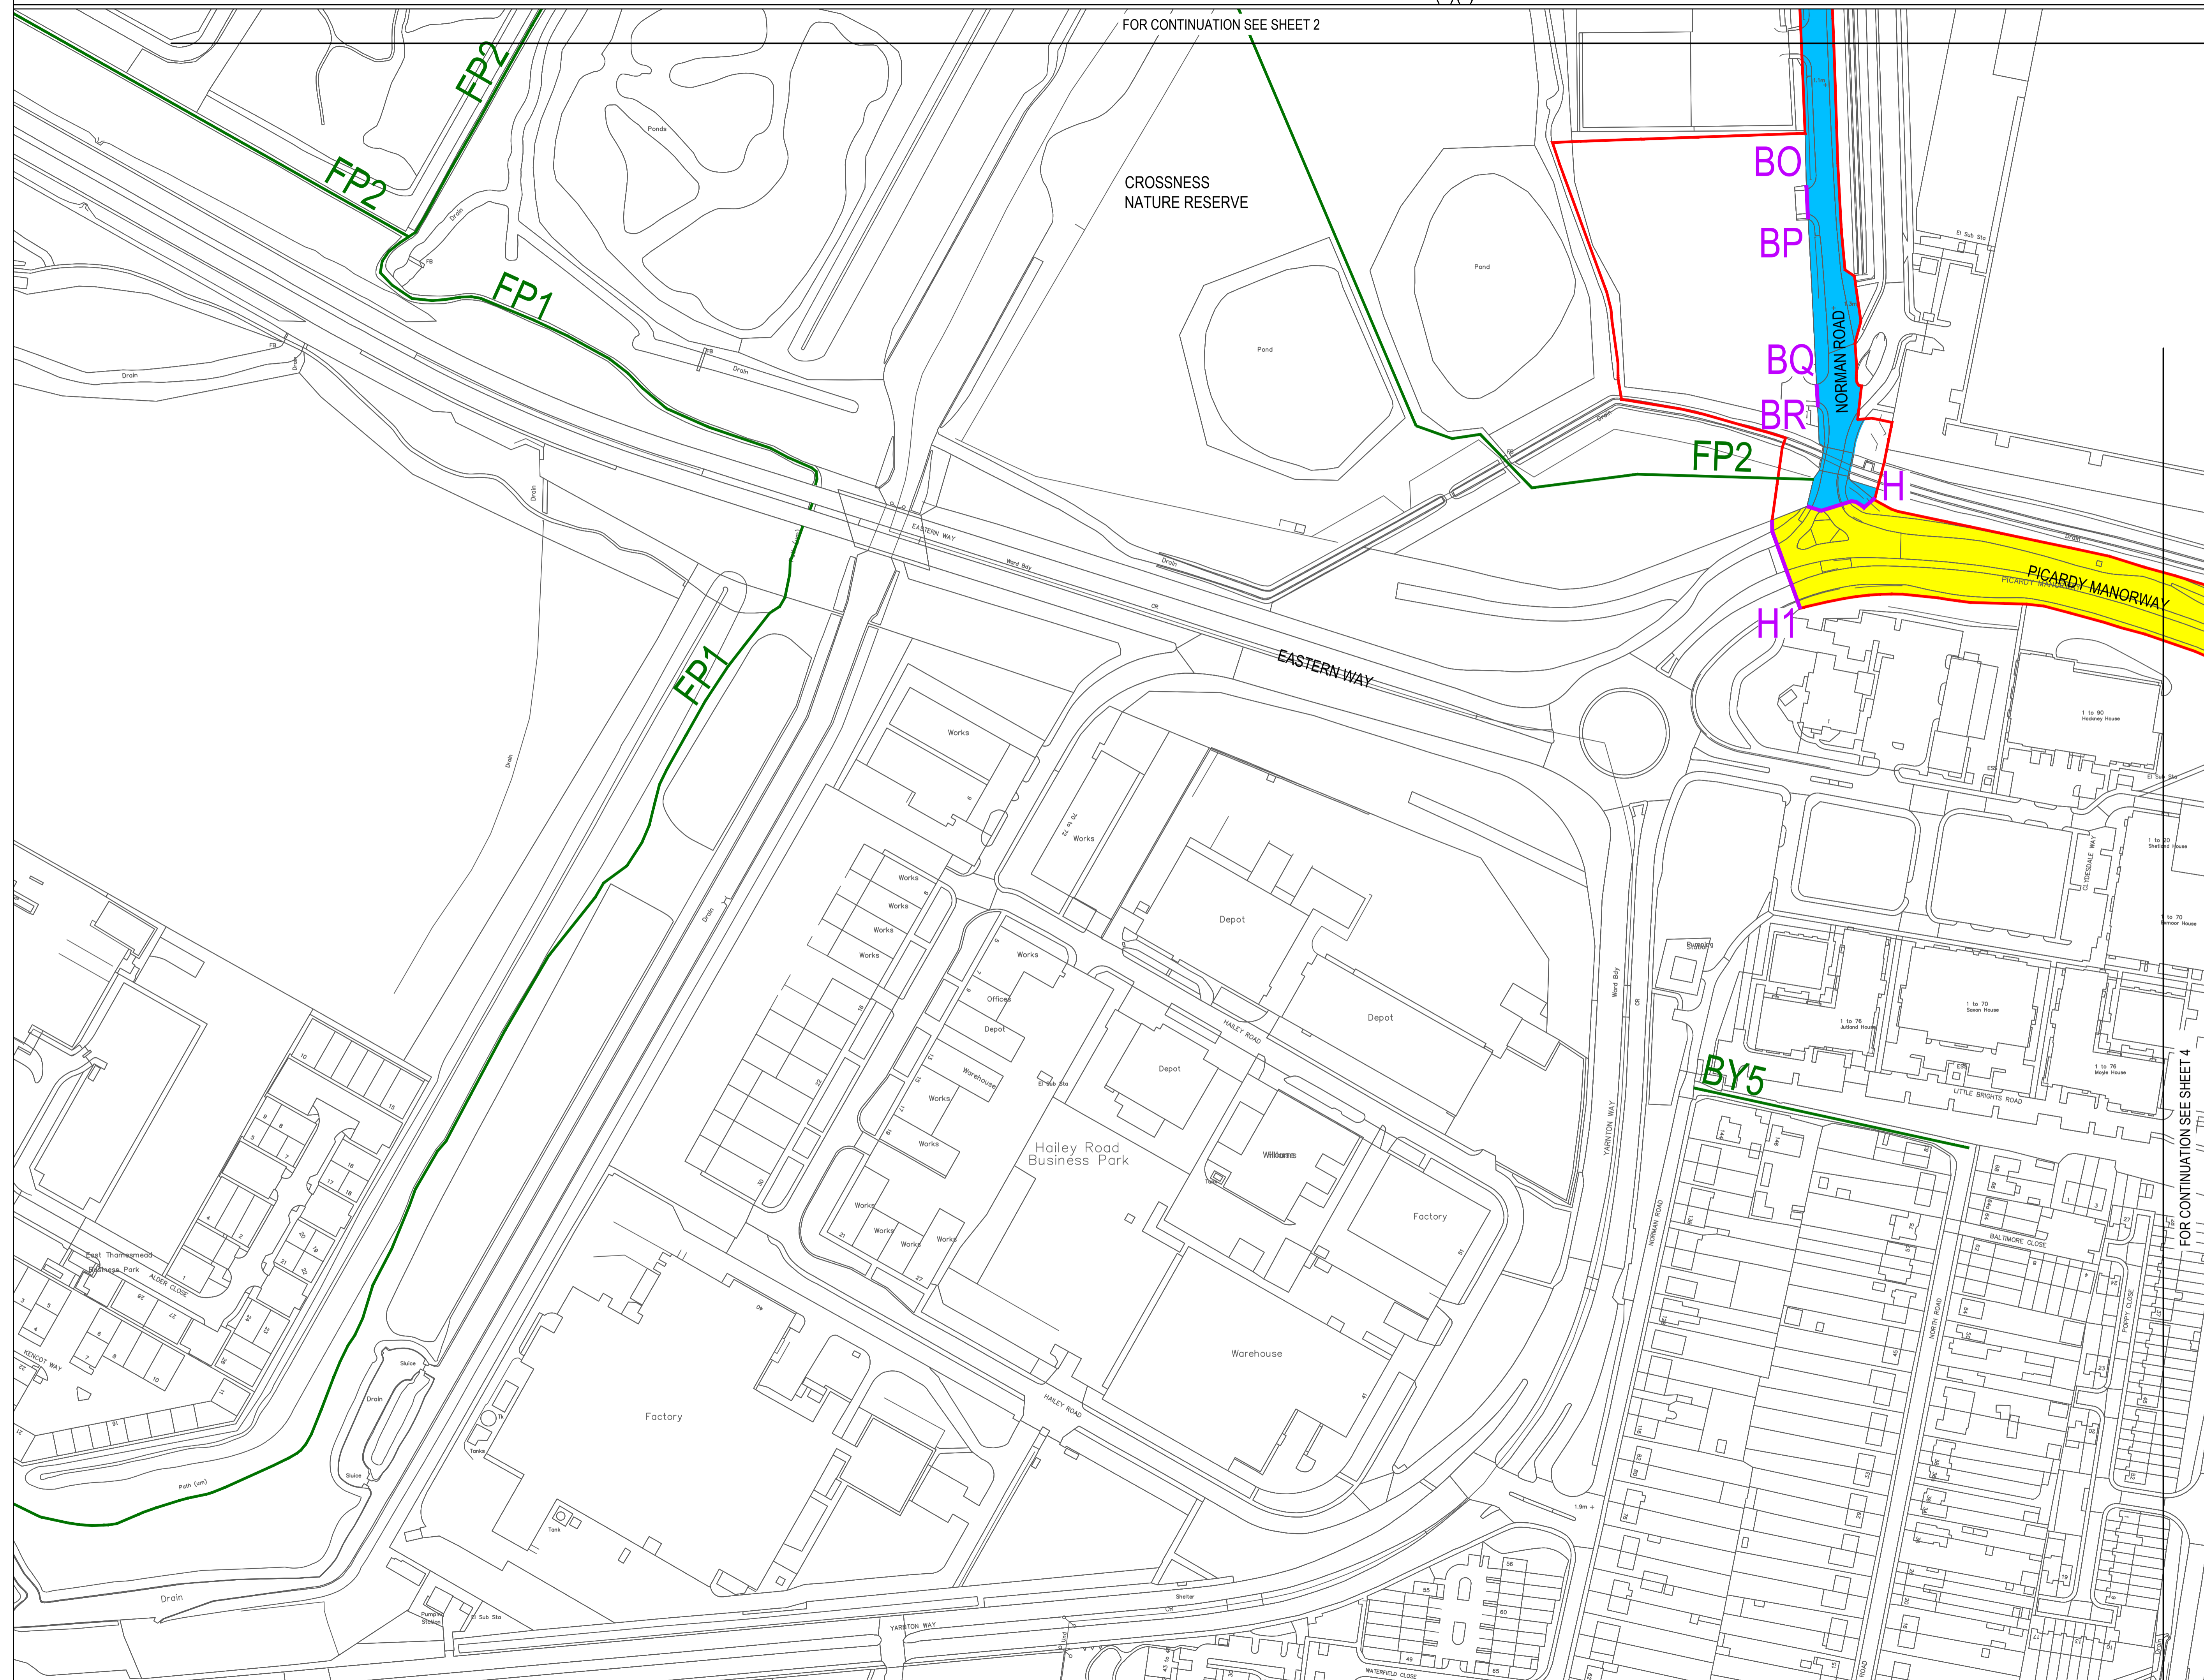

FOR CONTINUATION SEE SHEET 4


1 SINGLE ELECTRICAL CONNECTION 14.05.18 ED RG DS

**ACCESS AND PUBLIC RIGHTS OF WAY PLAN**

**SHEET 3 OF 16**

Drawing Number	DOC REF: 2.3	Revision	1
----------------	--------------	----------	---

A1 Scale: 1:1250

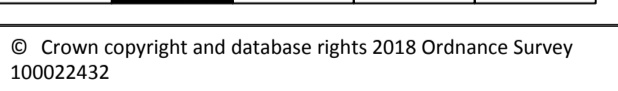

© Crown copyright and database rights 2018 Ordnance Survey 100022432

	Date:	09.11.18	Drawn by:	ED
	Checked:	RG	Approved:	DS

Offices throughout the UK and Europe  
**www.peterbrett.com**  
 © Peter Brett Associates LLP  
 TAUNTON  
 Tel: 01823 218 940


- KEY:**
- ORDER LIMITS
  - AREA NOT INCLUDED IN DEVELOPMENT CONSENT ORDER
  - ACCESS ROAD TO RRRF AND REP
  - LOCAL AUTHORITY BOUNDARY
  - REFERENCE POINT

LIMITS OF STREET TO BE TEMPORARILY PROHIBITED OR RESTRICTED:

- MAJOR ROADS (ADOPTED HIGHWAY)
- MINOR ROADS (ADOPTED HIGHWAY)
- PRIVATE ROADS
- PUBLIC RIGHTS OF WAY (LONDON BOROUGH OF BEXLEY)
- PUBLIC RIGHTS OF WAY (KENT COUNTY COUNCIL)

LIMITS OF STREET TO BE PERMANENTLY PROHIBITED OR RESTRICTED:

- MINOR ROADS (ADOPTED HIGHWAY)

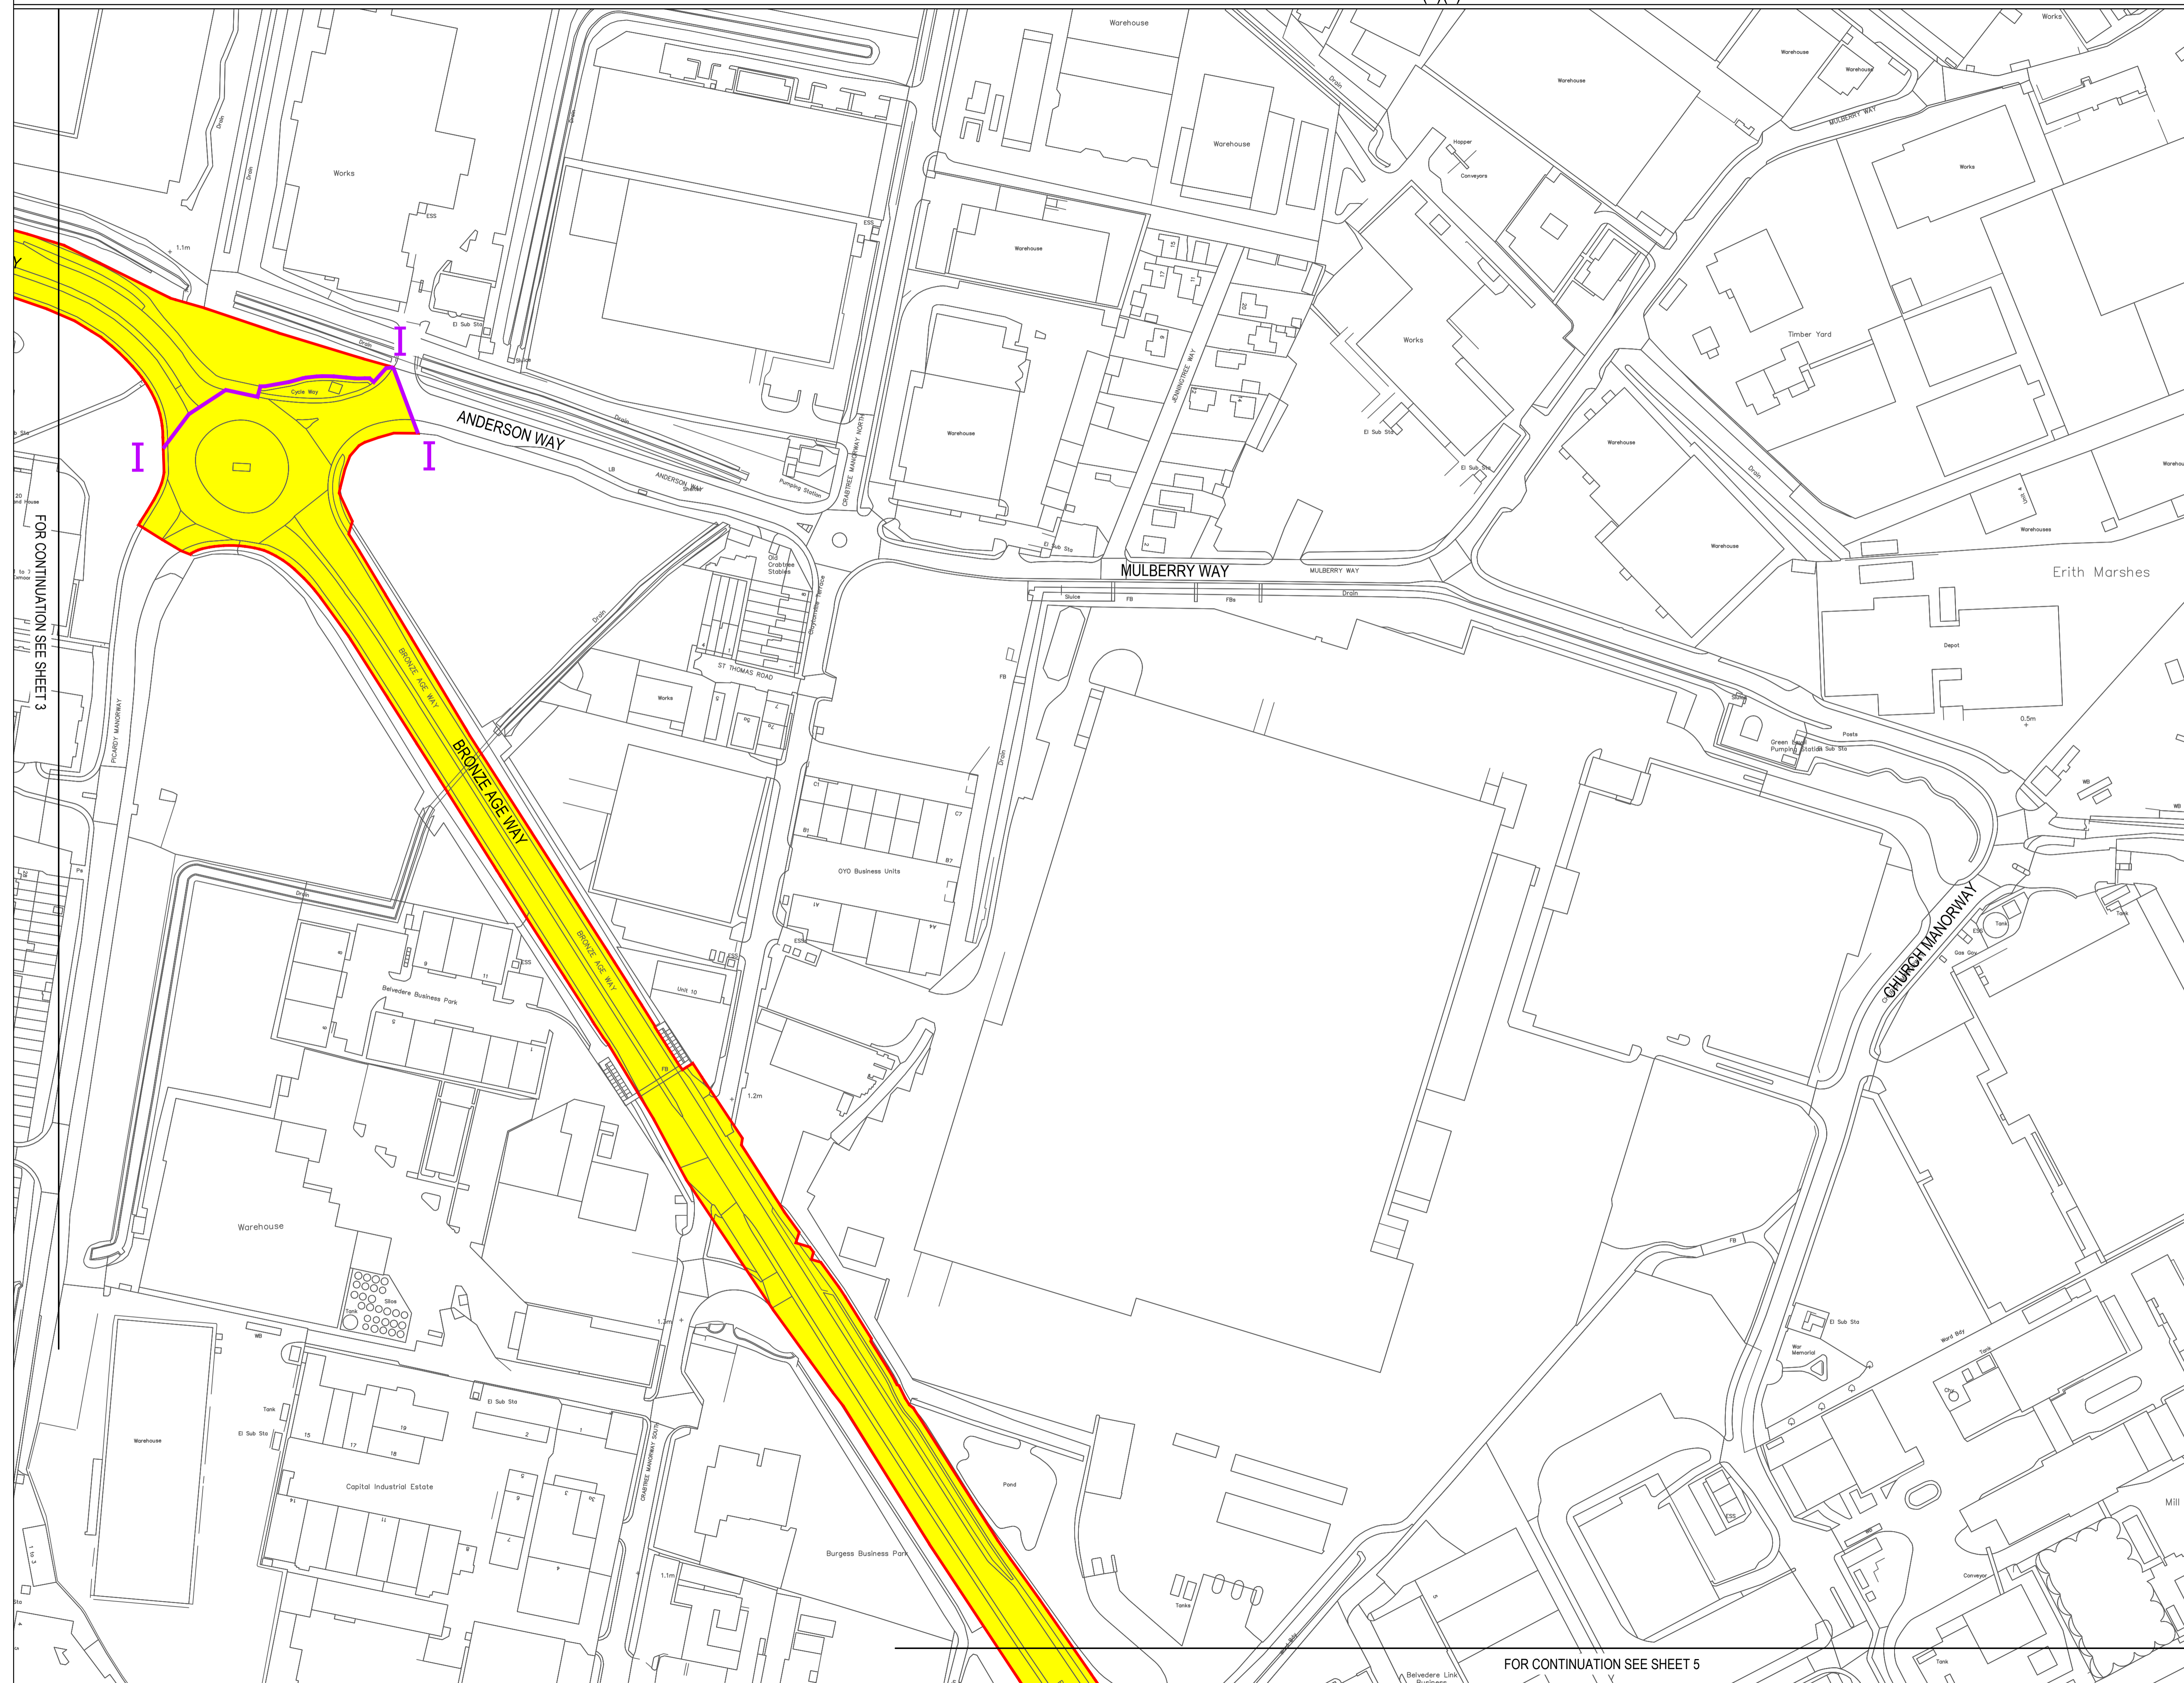

FOR CONTINUATION SEE SHEET 3


FOR CONTINUATION SEE SHEET 5

1 SINGLE ELECTRICAL CONNECTION | 14.05.18 | ED | RG | DS  
**ACCESS AND PUBLIC RIGHTS OF WAY PLAN**

**SHEET 4 OF 16**

Drawing Number	Revision
DOC REF: 2.3	1

A1 Scale: 1:1250

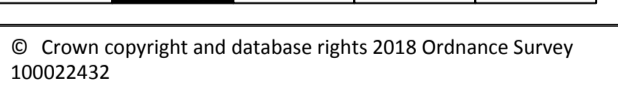


© Crown copyright and database rights 2018 Ordnance Survey 100022432

	Date:	Drawn by:
	09.11.18	ED
	Checked:	Approved:
	RG	DS

Offices throughout the UK and Europe  
**www.peterbrett.com**  
 © Peter Brett Associates LLP  
 TAUNTON  
 Tel: 01823 218 940

FOR CONTINUATION SEE SHEET 4

- KEY:**
- ORDER LIMITS
  - AREA NOT INCLUDED IN DEVELOPMENT CONSENT ORDER
  - ACCESS ROAD TO RRRF AND REP
  - LOCAL AUTHORITY BOUNDARY
  - A REFERENCE POINT
- LIMITS OF STREET TO BE TEMPORARILY PROHIBITED OR RESTRICTED:**
- MAJOR ROADS (ADOPTED HIGHWAY)
  - MINOR ROADS (ADOPTED HIGHWAY)
  - PRIVATE ROADS
  - PUBLIC RIGHTS OF WAY (LONDON BOROUGH OF BEXLEY)
  - PUBLIC RIGHTS OF WAY (KENT COUNTY COUNCIL)
- LIMITS OF STREET TO BE PERMANENTLY PROHIBITED OR RESTRICTED:**
- MINOR ROADS (ADOPTED HIGHWAY)

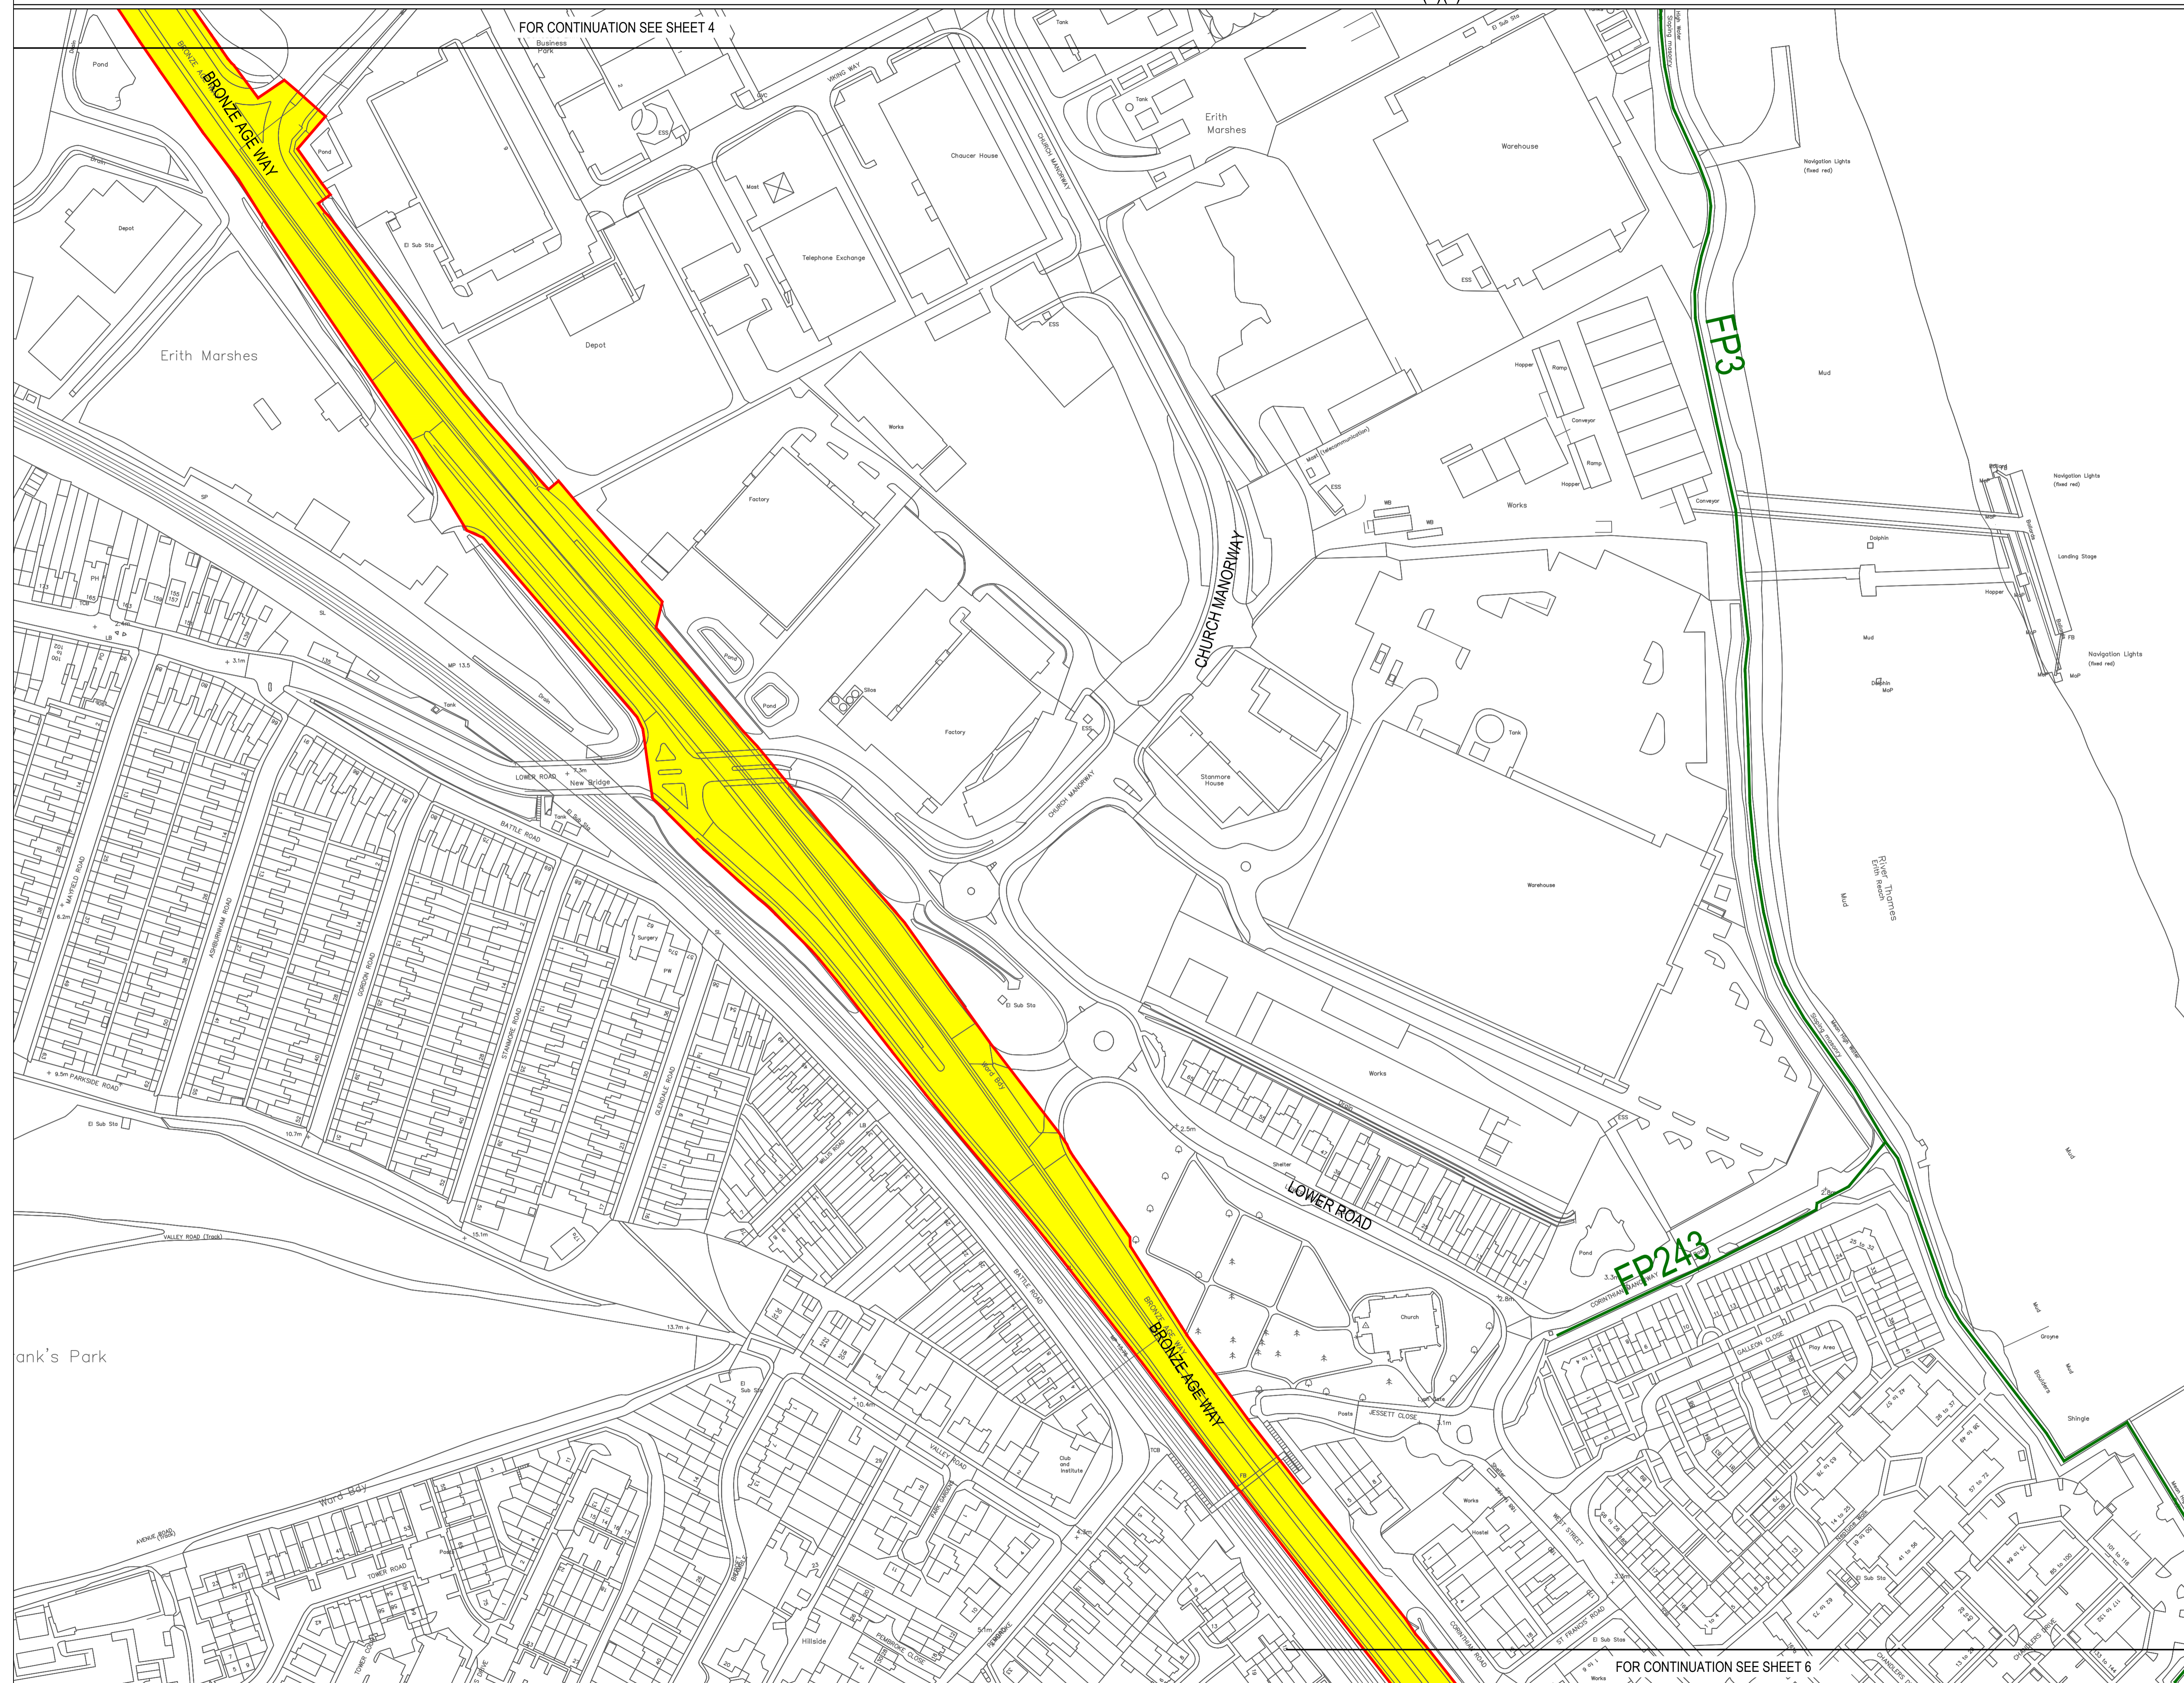


1 SINGLE ELECTRICAL CONNECTION | 14.05.18 | ED | RG | DS

**ACCESS AND PUBLIC RIGHTS OF WAY PLAN**

SHEET 5 OF 16

Drawing Number	DOC REF: 2.3	Revision	1
----------------	--------------	----------	---

A1 Scale: 1:1250

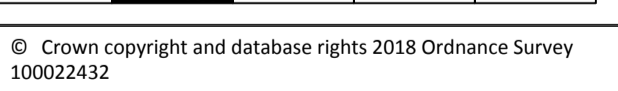

© Crown copyright and database rights 2018 Ordnance Survey 100022432

	Date:	09.11.18	Drawn by:	ED
	Checked:	RG	Approved:	DS

Offices throughout the UK and Europe  
**www.peterbrett.com**  
 © Peter Brett Associates LLP  
 TAUNTON  
 Tel: 01823 218 940

FOR CONTINUATION SEE SHEET 6

FOR CONTINUATION SEE SHEET 5


- KEY:**
- ORDER LIMITS
  - AREA NOT INCLUDED IN DEVELOPMENT CONSENT ORDER
  - ACCESS ROAD TO RRRF AND REP
  - LOCAL AUTHORITY BOUNDARY
  - A REFERENCE POINT

LIMITS OF STREET TO BE TEMPORARILY PROHIBITED OR RESTRICTED:

- MAJOR ROADS (ADOPTED HIGHWAY)
- MINOR ROADS (ADOPTED HIGHWAY)
- PRIVATE ROADS
- PUBLIC RIGHTS OF WAY (LONDON BOROUGH OF BEXLEY)
- PUBLIC RIGHTS OF WAY (KENT COUNTY COUNCIL)

LIMITS OF STREET TO BE PERMANENTLY PROHIBITED OR RESTRICTED:

- MINOR ROADS (ADOPTED HIGHWAY)

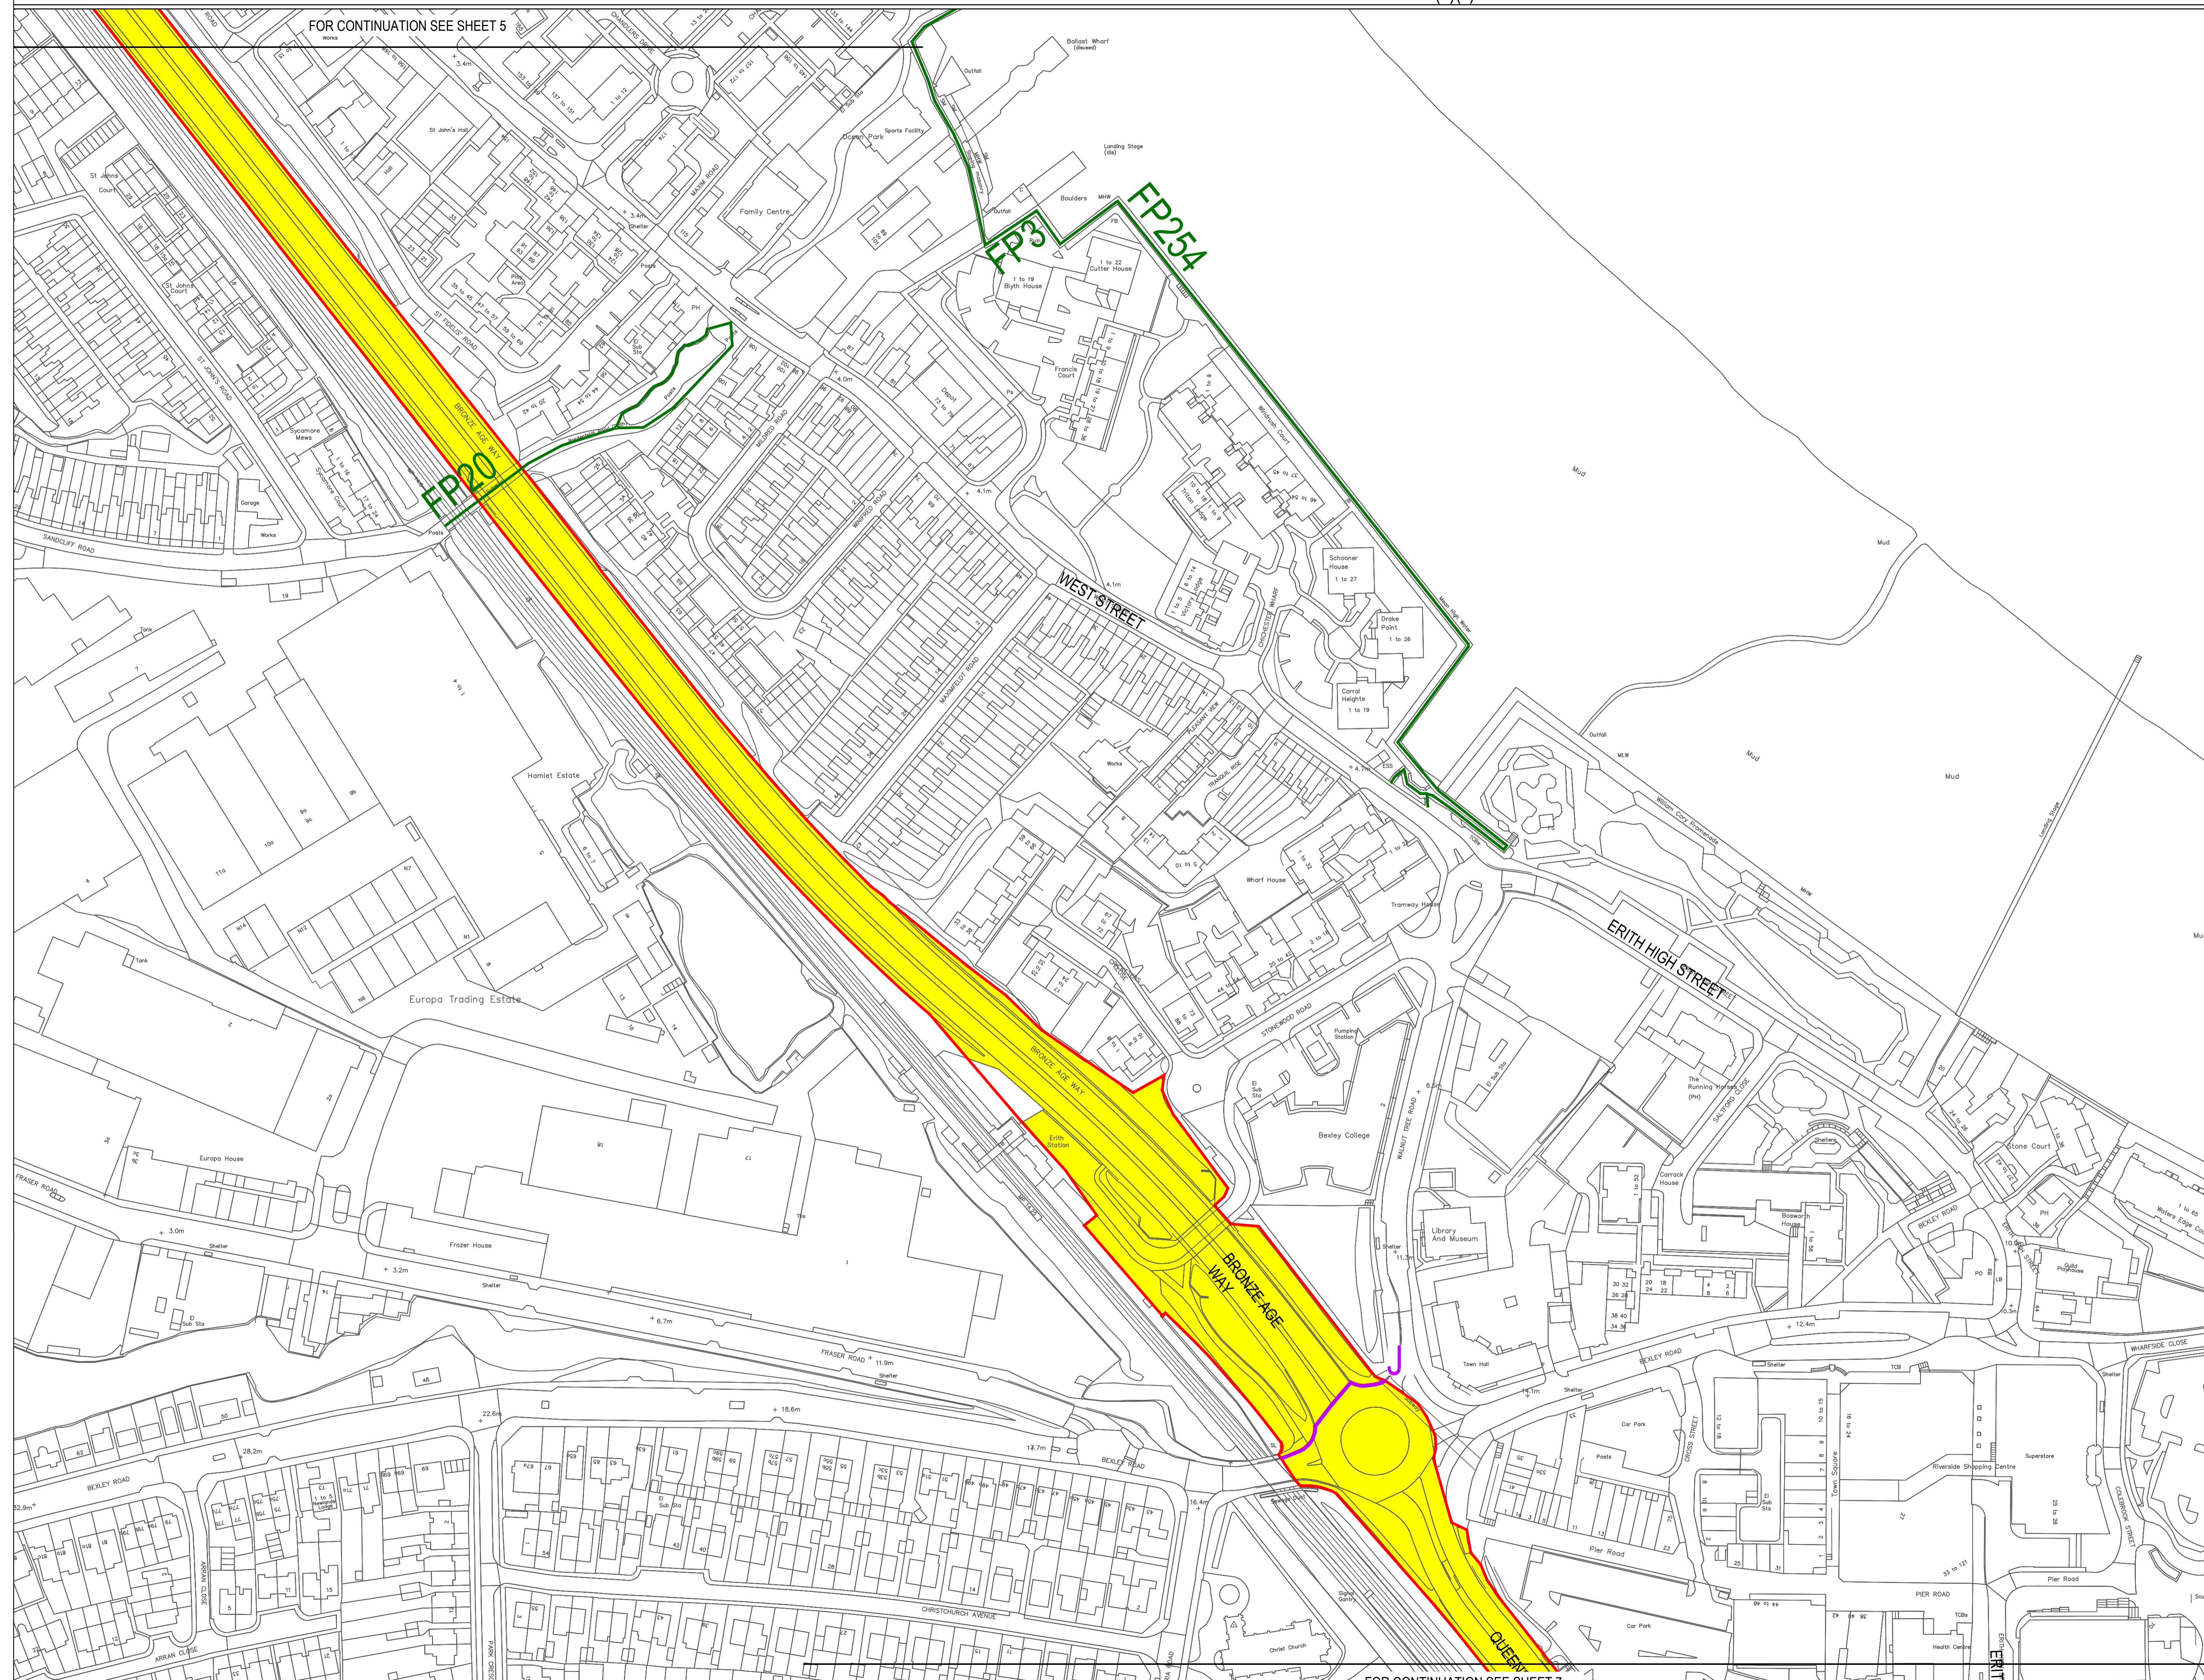


1 SINGLE ELECTRICAL CONNECTION | 14.05.18 | ED | RG | DS  
**ACCESS AND PUBLIC RIGHTS OF WAY PLAN**

**SHEET 6 OF 16**

Drawing Number	DOC REF: 2.3	Revision	1
----------------	--------------	----------	---

A1 Scale: 1:1250

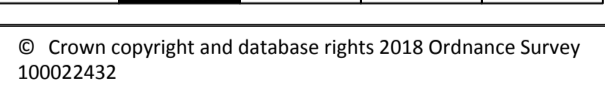

© Crown copyright and database rights 2018 Ordnance Survey

	Date:	09.11.18	Drawn by:	ED
	Checked:	RG	Approved:	DS

Offices throughout the UK and Europe  
**www.peterbrett.com**  
 © Peter Brett Associates LLP  
 TAUNTON  
 Tel: 01823 218 940

FOR CONTINUATION SEE SHEET 7




- KEY:
- ORDER LIMITS
  - AREA NOT INCLUDED IN DEVELOPMENT CONSENT ORDER
  - ACCESS ROAD TO RRRF AND REP
  - LOCAL AUTHORITY BOUNDARY
  - REFERENCE POINT

LIMITS OF STREET TO BE TEMPORARILY PROHIBITED OR RESTRICTED:

- MAJOR ROADS (ADOPTED HIGHWAY)
- MINOR ROADS (ADOPTED HIGHWAY)
- PRIVATE ROADS
- PUBLIC RIGHTS OF WAY (LONDON BOROUGH OF BEXLEY)
- PUBLIC RIGHTS OF WAY (KENT COUNTY COUNCIL)

LIMITS OF STREET TO BE PERMANENTLY PROHIBITED OR RESTRICTED:

- MINOR ROADS (ADOPTED HIGHWAY)

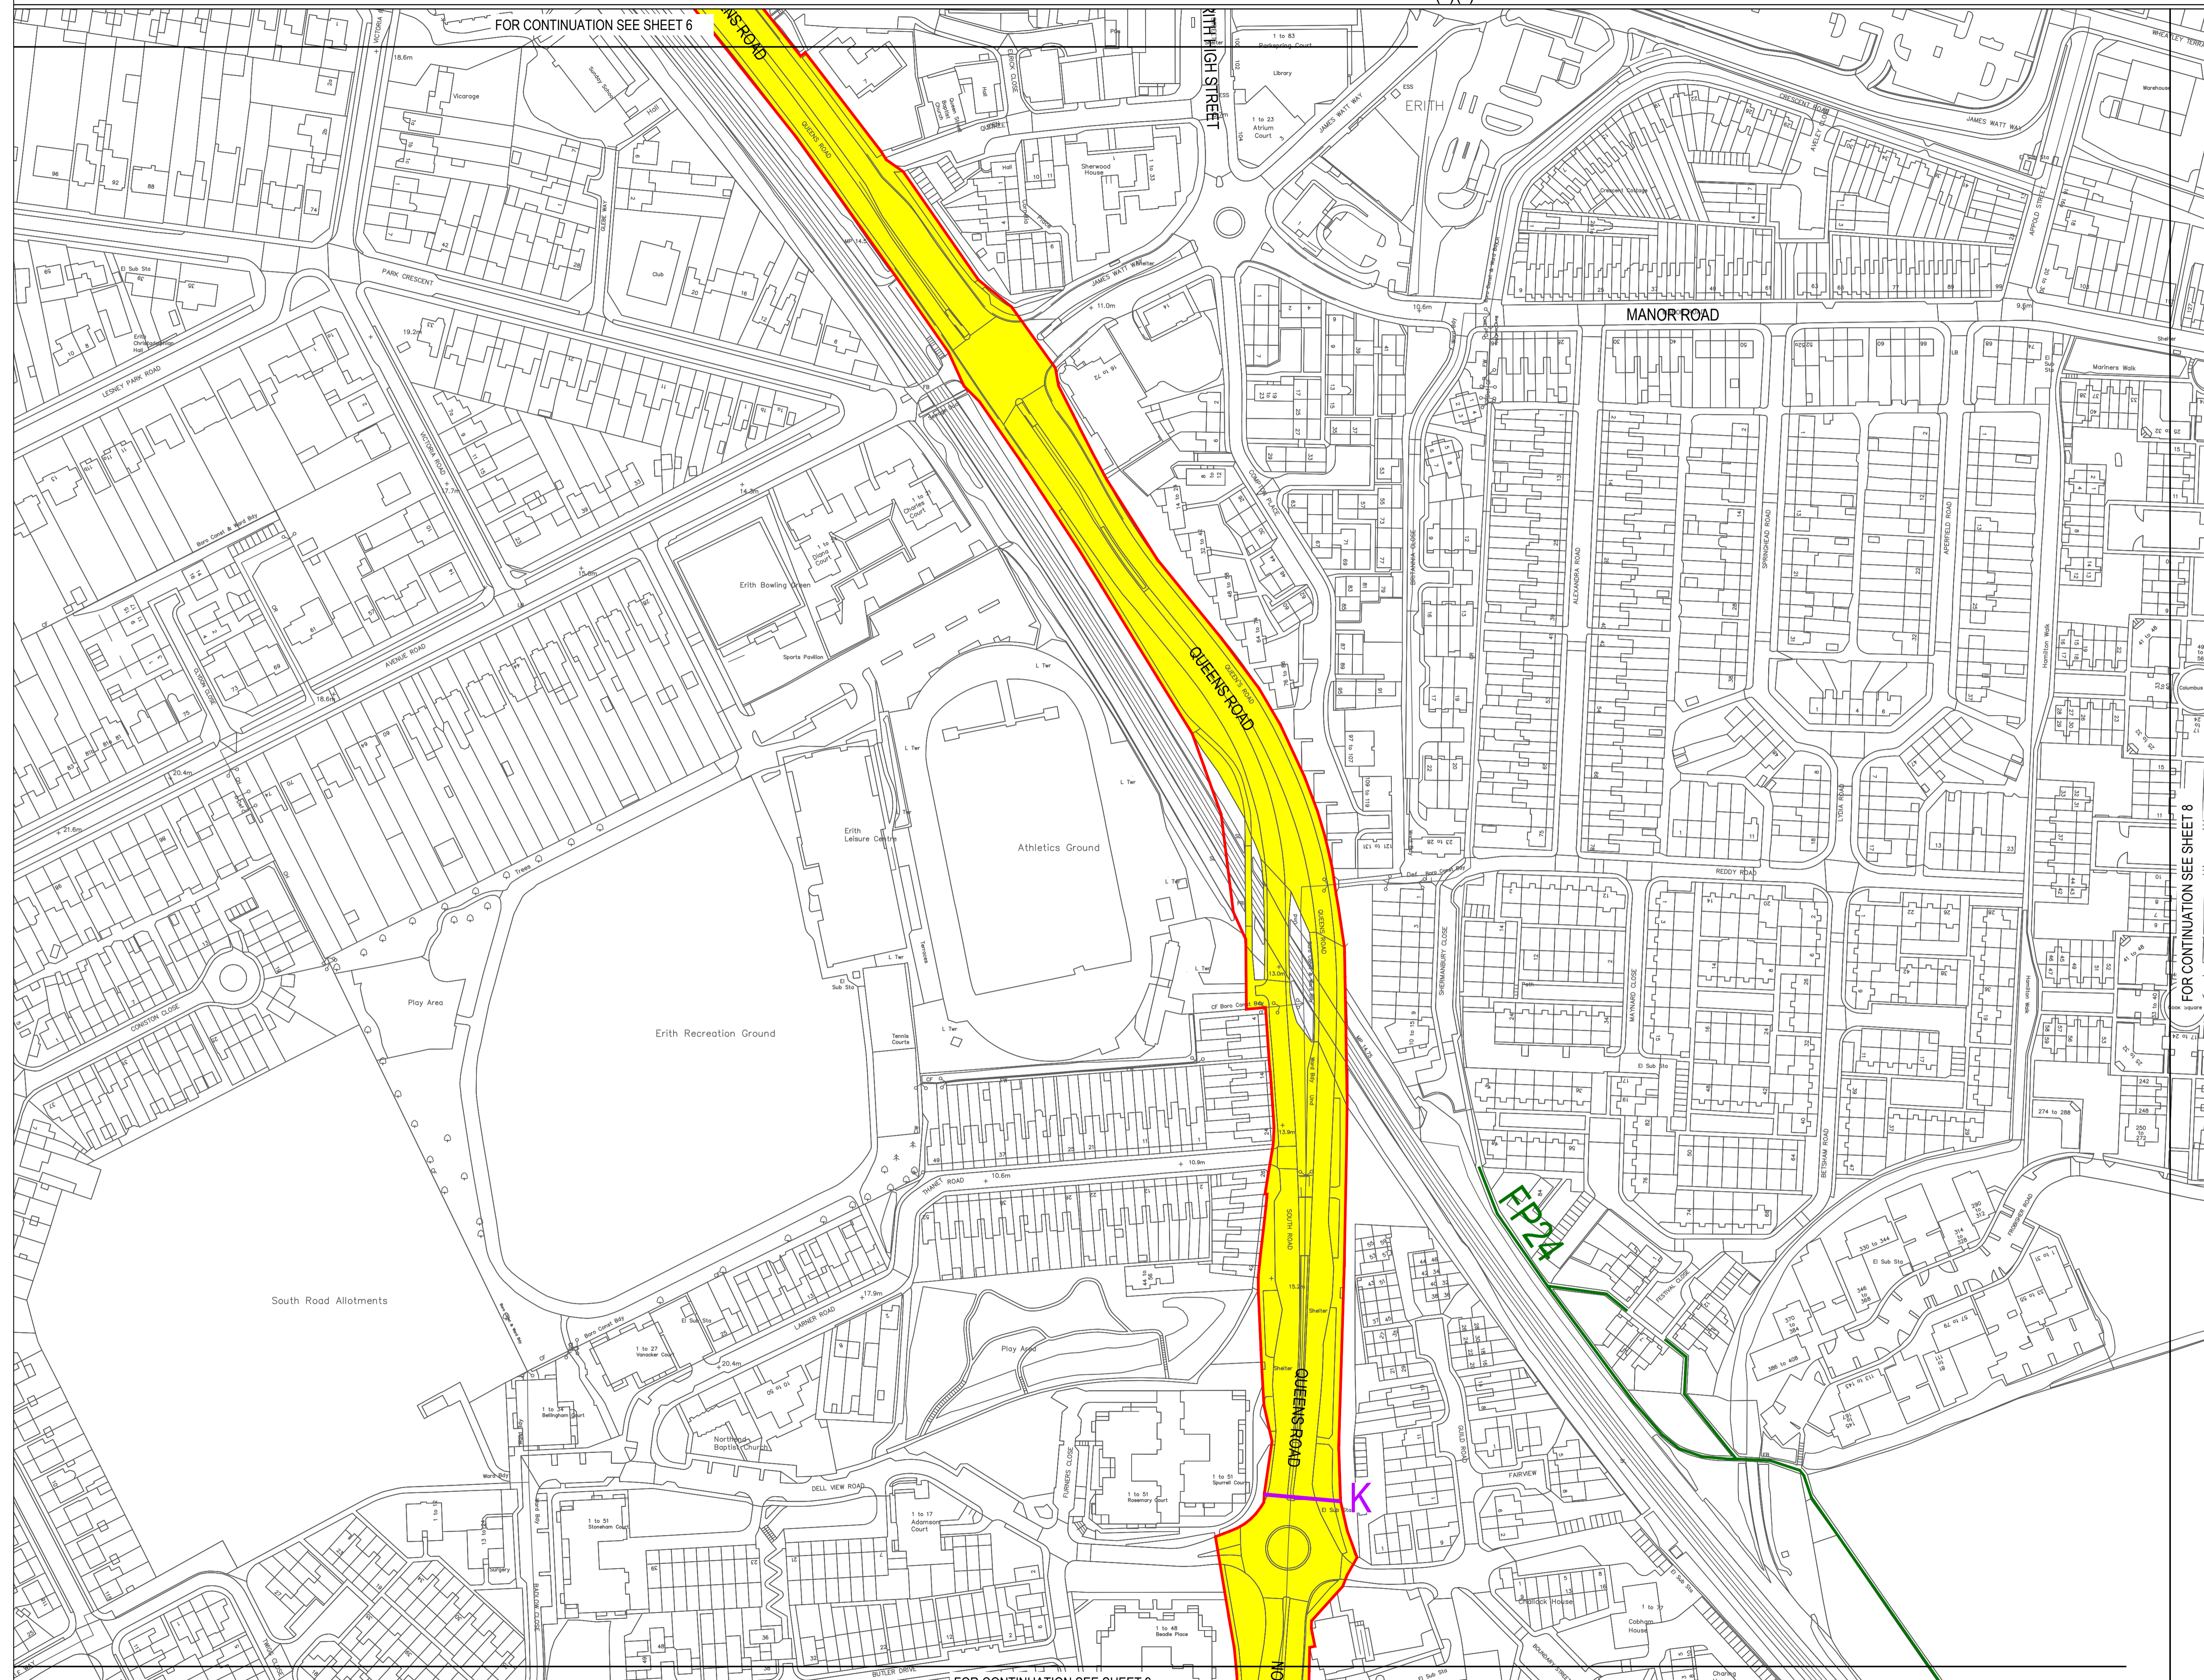

FOR CONTINUATION SEE SHEET 6

FOR CONTINUATION SEE SHEET 8

FOR CONTINUATION SEE SHEET 9


1 SINGLE ELECTRICAL CONNECTION 14.05.18 ED RG DS

ACCESS AND PUBLIC RIGHTS OF WAY PLAN

SHEET 7 OF 16

Drawing Number	DOC REF: 2.3	Revision	1
----------------	--------------	----------	---

A1 Scale: 1:1250

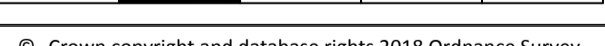

© Crown copyright and database rights 2018 Ordnance Survey 100022432

	Date:	09.11.18	Drawn by:	ED
	Checked:	RG	Approved:	DS


- KEY:**
- ORDER LIMITS
  - AREA NOT INCLUDED IN DEVELOPMENT CONSENT ORDER
  - ACCESS ROAD TO RRRF AND REP
  - LOCAL AUTHORITY BOUNDARY
  - A REFERENCE POINT

LIMITS OF STREET TO BE TEMPORARILY PROHIBITED OR RESTRICTED:

- MAJOR ROADS (ADOPTED HIGHWAY)
- MINOR ROADS (ADOPTED HIGHWAY)
- PRIVATE ROADS
- PUBLIC RIGHTS OF WAY (LONDON BOROUGH OF BEXLEY)
- PUBLIC RIGHTS OF WAY (KENT COUNTY COUNCIL)

LIMITS OF STREET TO BE PERMANENTLY PROHIBITED OR RESTRICTED:

- MINOR ROADS (ADOPTED HIGHWAY)

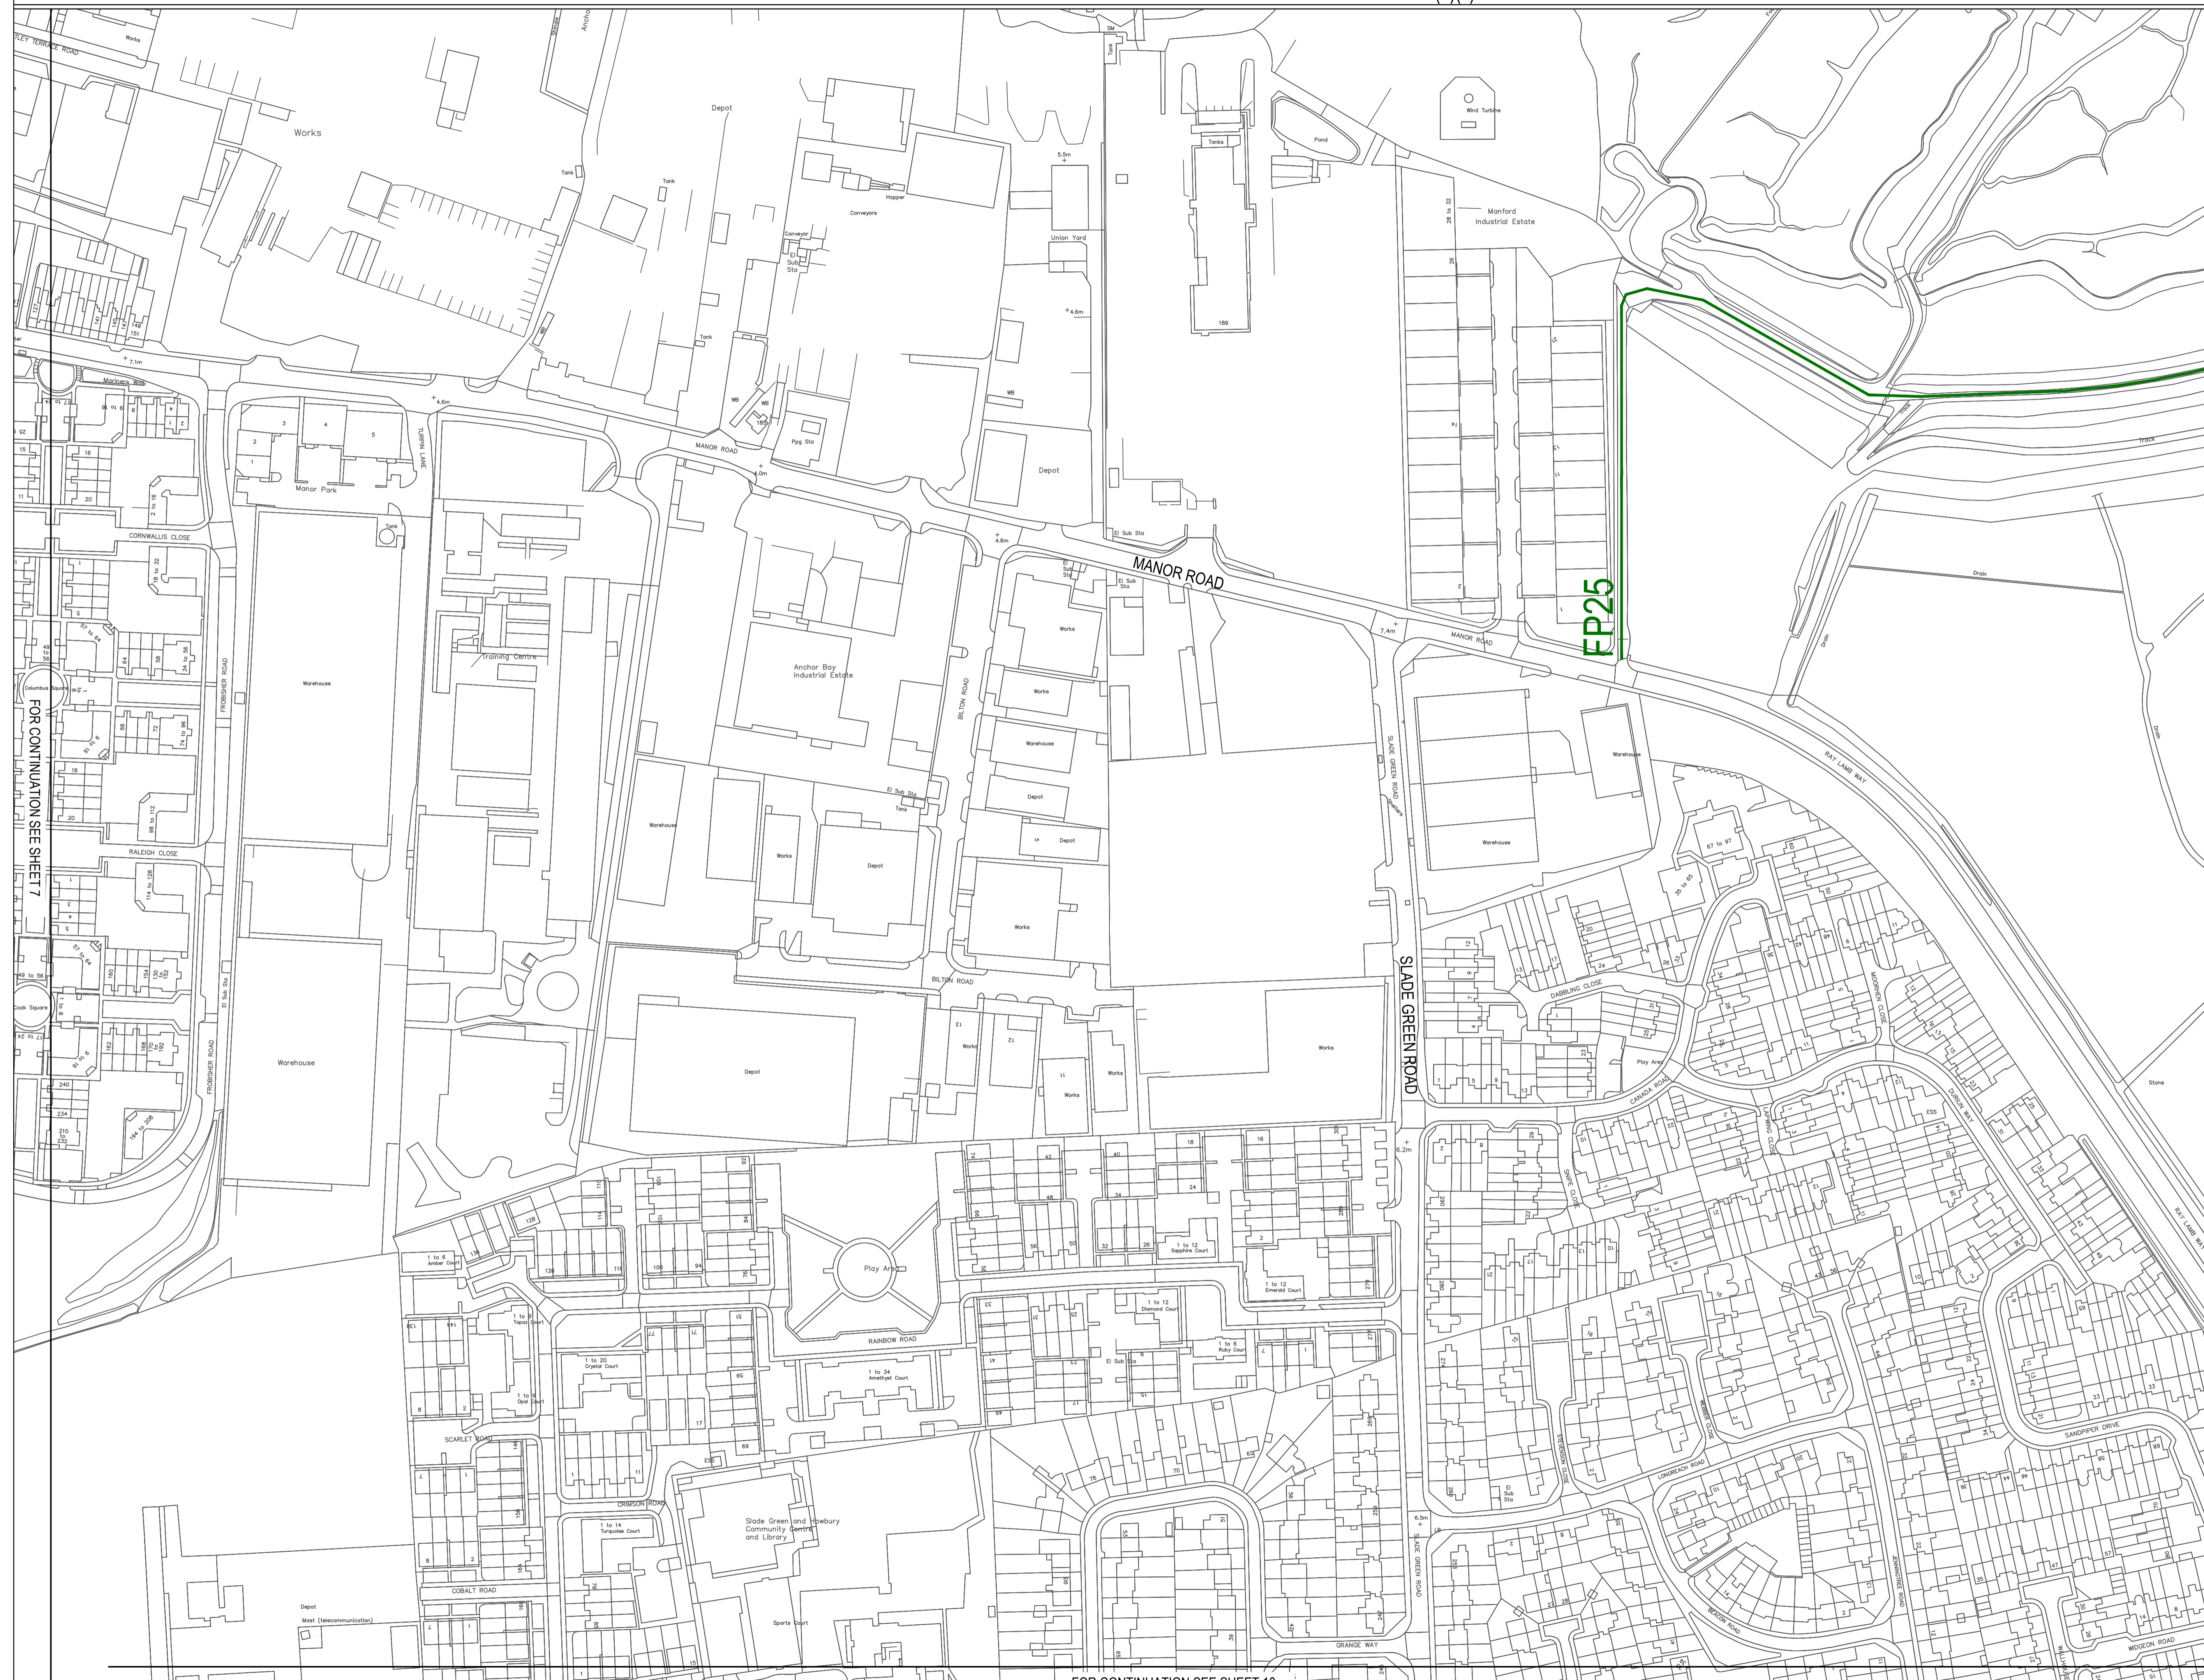

1 SINGLE ELECTRICAL CONNECTION 14.05.18 ED RG DS

**ACCESS AND PUBLIC RIGHTS OF WAY PLAN**  
**SHEET NO LONGER USED**  
 SHEET 8 OF 16

Drawing Number: DOC REF: 2.3 Revision: 1

A1 Scale: 1:1250

© Crown copyright and database rights 2018 Ordnance Survey 100022432

	Date: 09.11.18	Drawn by: ED
	Checked: RG	Approved: DS

Offices throughout the UK and Europe  
**www.peterbrett.com**  
 © Peter Brett Associates LLP  
 TAUNTON  
 Tel: 01823 218 940

FOR CONTINUATION SEE SHEET 7


- KEY:
- ORDER LIMITS
  - AREA NOT INCLUDED IN DEVELOPMENT CONSENT ORDER
  - ACCESS ROAD TO RRRF AND REP
  - LOCAL AUTHORITY BOUNDARY
  - REFERENCE POINT

LIMITS OF STREET TO BE TEMPORARILY PROHIBITED OR RESTRICTED:

- MAJOR ROADS (ADOPTED HIGHWAY)
- MINOR ROADS (ADOPTED HIGHWAY)
- PRIVATE ROADS
- PUBLIC RIGHTS OF WAY (LONDON BOROUGH OF BEXLEY)
- PUBLIC RIGHTS OF WAY (KENT COUNTY COUNCIL)

LIMITS OF STREET TO BE PERMANENTLY PROHIBITED OR RESTRICTED:

- MINOR ROADS (ADOPTED HIGHWAY)

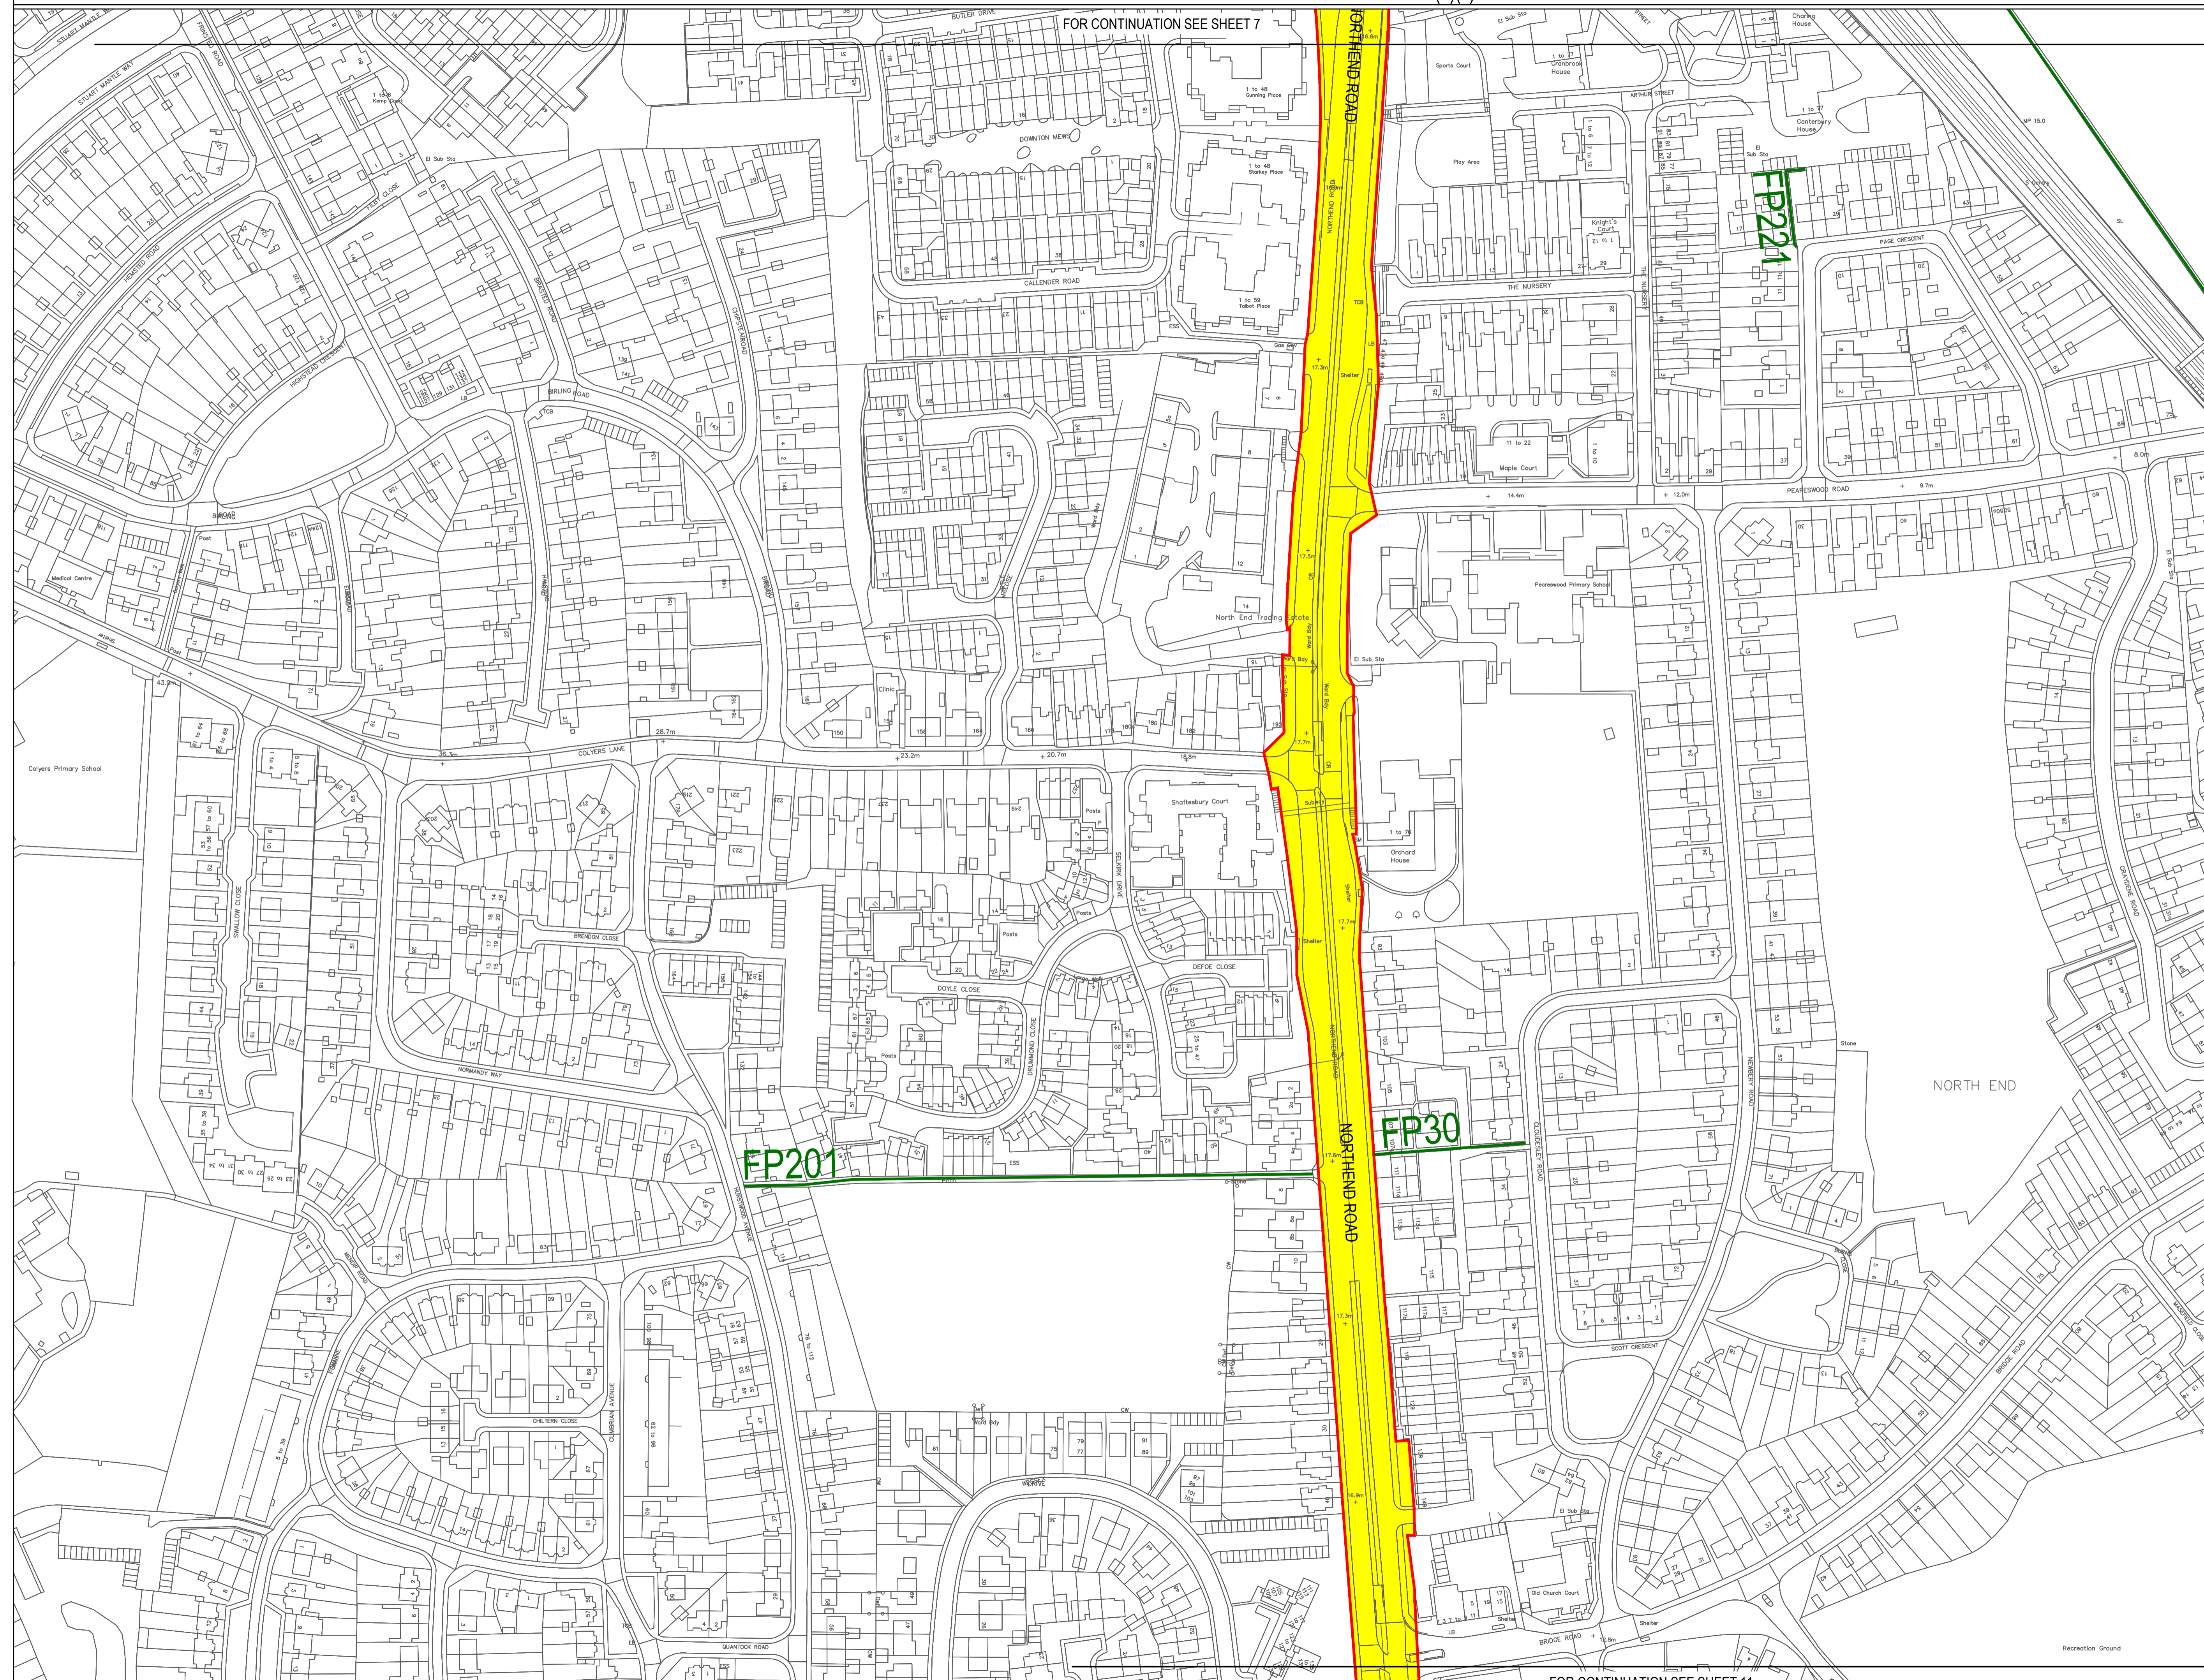


1 SINGLE ELECTRICAL CONNECTION 14.05.18 ED RG DS  
**ACCESS AND PUBLIC RIGHTS OF WAY PLAN**

SHEET 9 OF 16

Drawing Number	DOC REF: 2.3	Revision	1
----------------	--------------	----------	---

A1 Scale: 1:1250

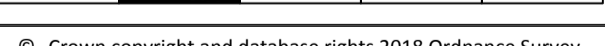

© Crown copyright and database rights 2018 Ordnance Survey 100022432

	Date:	09.11.18	Drawn by:	ED
	Checked:	RG	Approved:	DS

FOR CONTINUATION SEE SHEET 11

FOR CONTINUATION SEE SHEET 8

BY246

FP220

BY28

FP235



- KEY:**
- ORDER LIMITS
  - ▨ AREA NOT INCLUDED IN DEVELOPMENT CONSENT ORDER
  - ▨ ACCESS ROAD TO RRRF AND REP
  - LOCAL AUTHORITY BOUNDARY
  - A REFERENCE POINT
- LIMITS OF STREET TO BE TEMPORARILY PROHIBITED OR RESTRICTED:**
- - MAJOR ROADS (ADOPTED HIGHWAY)
  - - MINOR ROADS (ADOPTED HIGHWAY)
  - - PRIVATE ROADS
  - - PUBLIC RIGHTS OF WAY (LONDON BOROUGH OF BEXLEY)
  - - - - PUBLIC RIGHTS OF WAY (KENT COUNTY COUNCIL)
- LIMITS OF STREET TO BE PERMANENTLY PROHIBITED OR RESTRICTED:**
- - MINOR ROADS (ADOPTED HIGHWAY)



FOR CONTINUATION SEE SHEET 11

1 SINGLE ELECTRICAL CONNECTION		14.05.18	ED	RG	DS
<b>ACCESS AND PUBLIC RIGHTS OF WAY PLAN</b>					
<b>SHEET NO LONGER USED</b>					
<b>SHEET 10 OF 16</b>					
Drawing Number				Revision	
DOC REF: 2.3				1	
A1 Scale:		1:1250			
© Crown copyright and database rights 2018 Ordnance Survey 100022432					
		Date:	09.11.18	Drawn by:	ED
		Checked:	RG	Approved:	DS
		Offices throughout the UK and Europe <b>www.peterbrett.com</b> © Peter Brett Associates LLP TAUNTON Tel: 01823 218 940			


- KEY:
- ORDER LIMITS
  - AREA NOT INCLUDED IN DEVELOPMENT CONSENT ORDER
  - ACCESS ROAD TO RRRF AND REP
  - LOCAL AUTHORITY BOUNDARY
  - A REFERENCE POINT

LIMITS OF STREET TO BE TEMPORARILY PROHIBITED OR RESTRICTED:


- MAJOR ROADS (ADOPTED HIGHWAY)
- MINOR ROADS (ADOPTED HIGHWAY)
- PRIVATE ROADS
- PUBLIC RIGHTS OF WAY (LONDON BOROUGH OF BEXLEY)
- PUBLIC RIGHTS OF WAY (KENT COUNTY COUNCIL)

LIMITS OF STREET TO BE PERMANENTLY PROHIBITED OR RESTRICTED:

- MINOR ROADS (ADOPTED HIGHWAY)

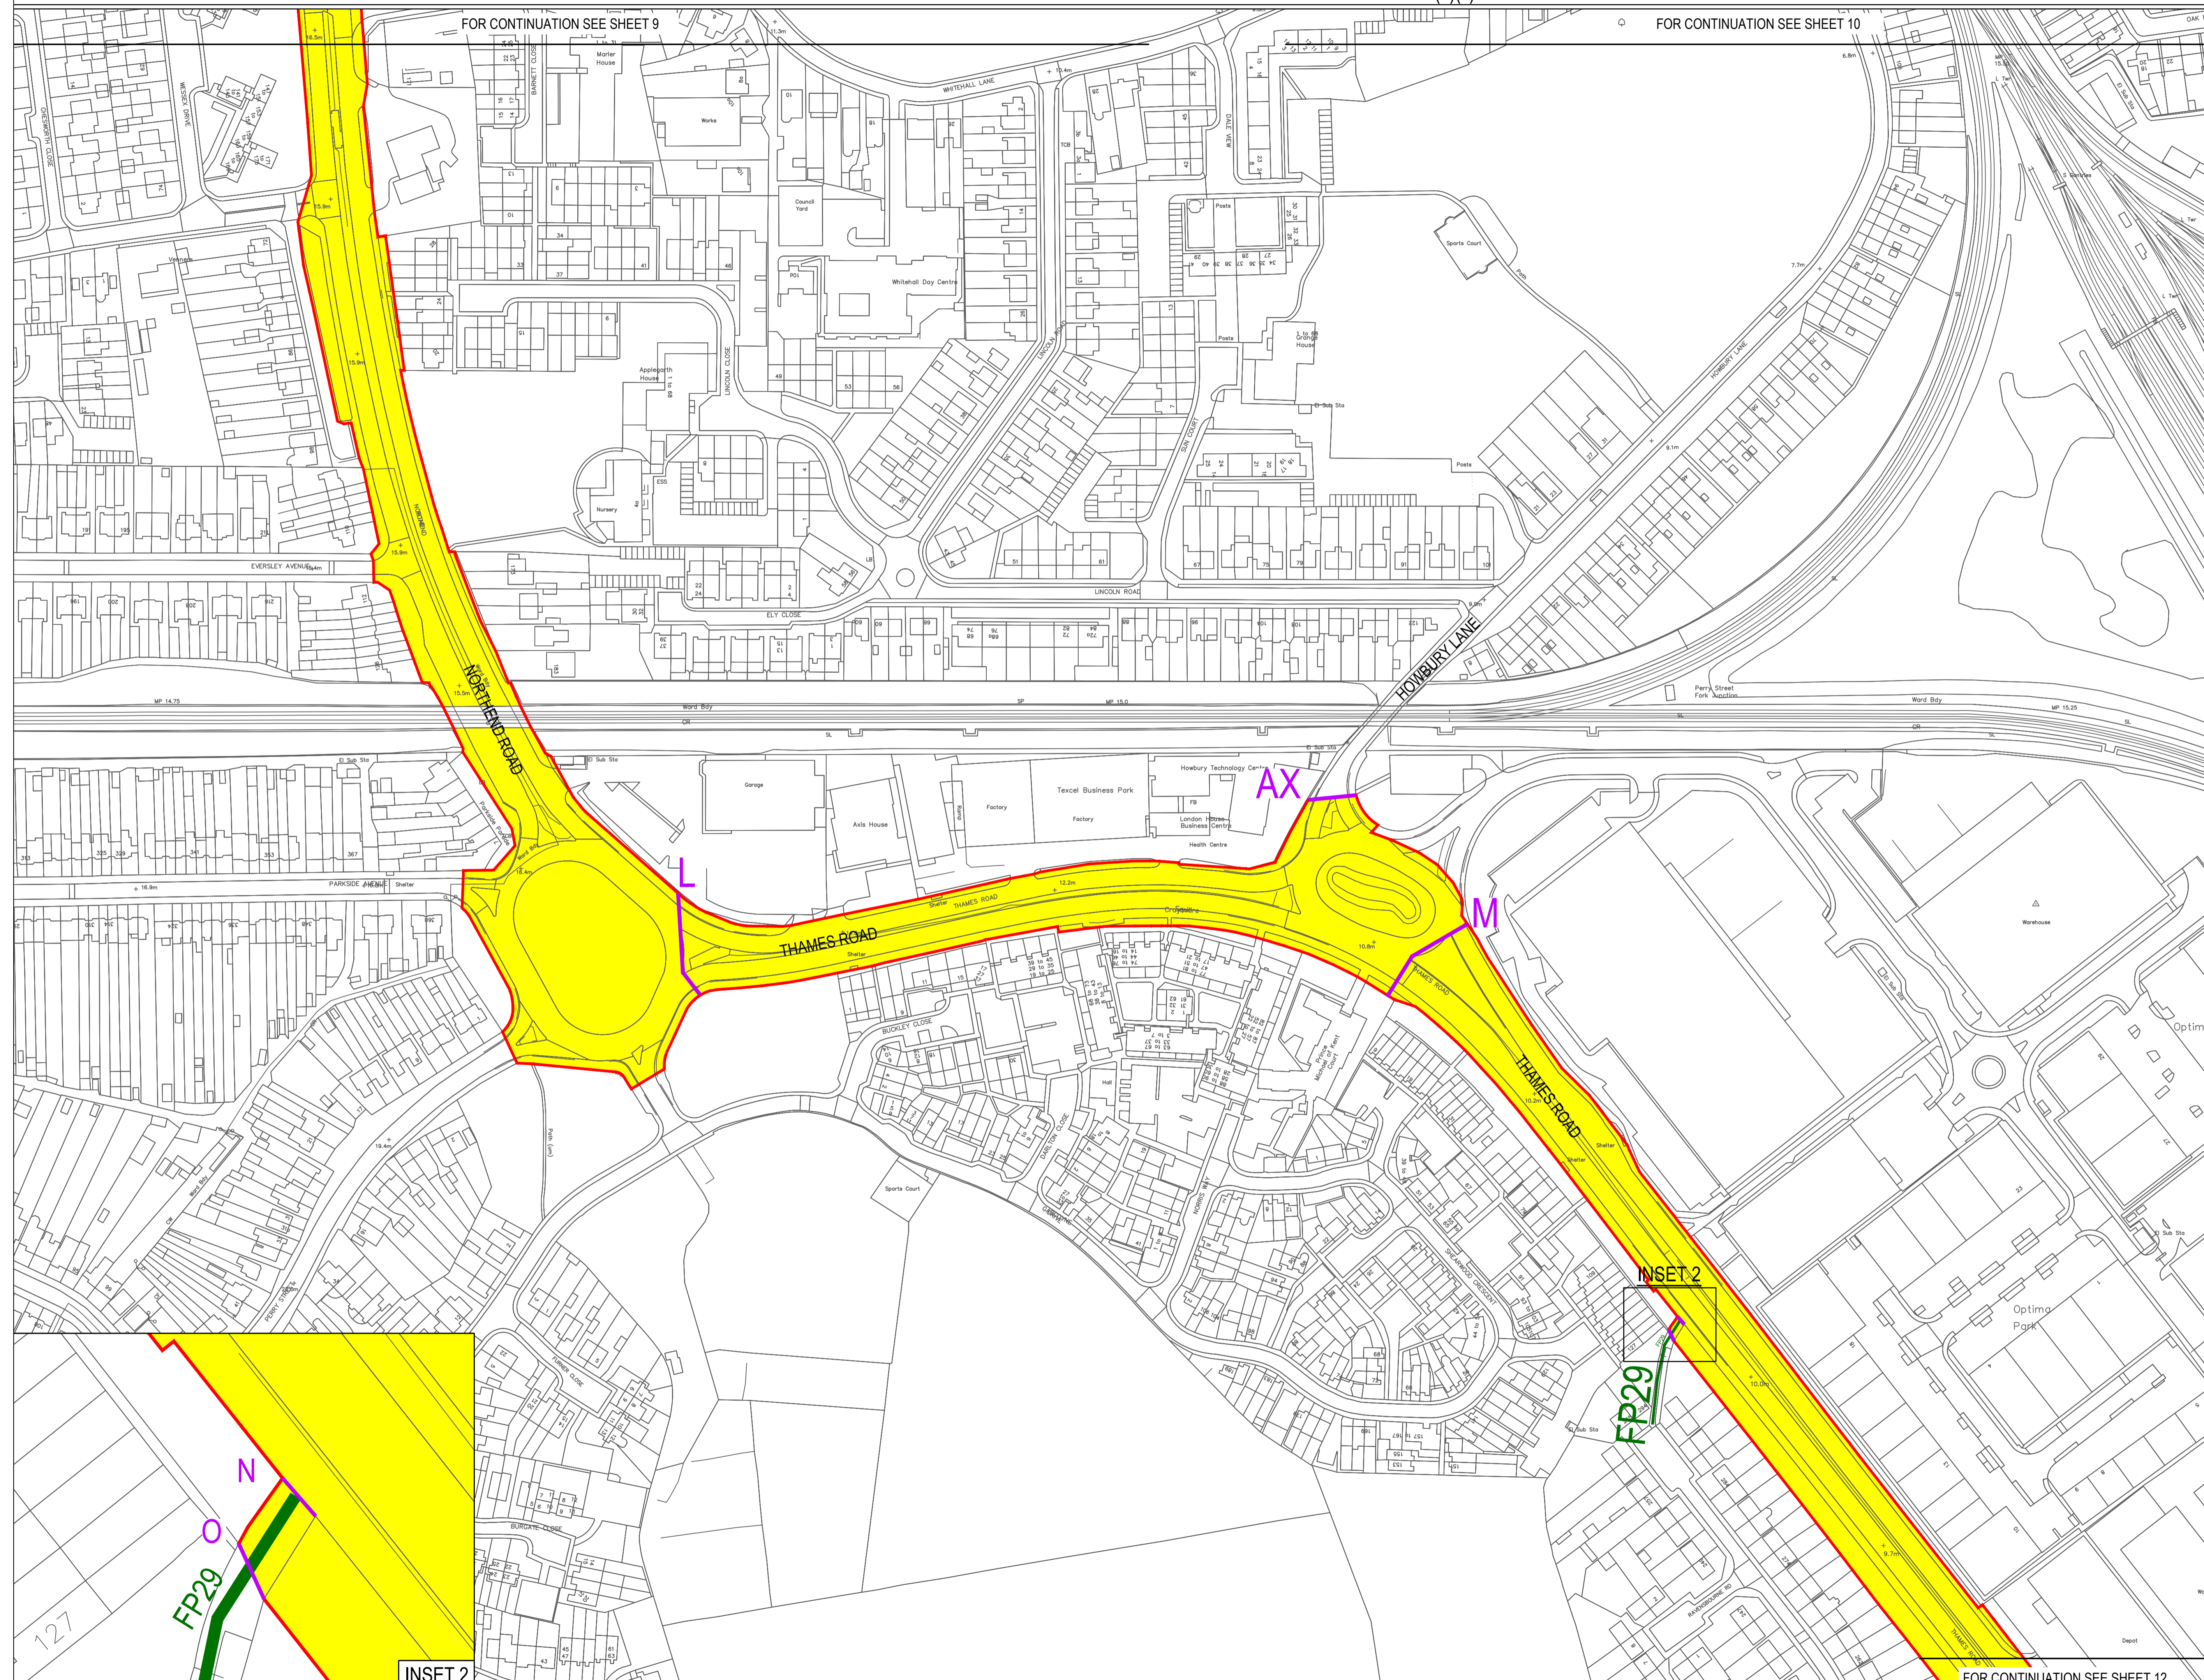

INSET 2

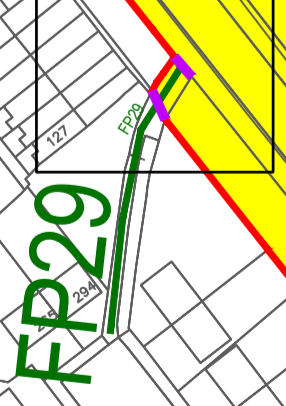


INSET 2  
1:250

1 SINGLE ELECTRICAL CONNECTION 14.05.18 ED RG DS  
**ACCESS AND PUBLIC RIGHTS OF WAY PLAN**

SHEET 11 OF 16

Drawing Number	Revision
DOC REF: 2.3	1

A1 Scale: 1:1250

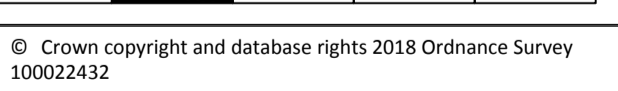

© Crown copyright and database rights 2018 Ordnance Survey 100022432

	Date:	Drawn by:
	09.11.18	ED
	Checked:	Approved:
	RG	DS

Offices throughout the UK and Europe  
**www.peterbrett.com**  
 © Peter Brett Associates LLP  
 TAUNTON  
 Tel: 01823 218 940

- KEY:
- ORDER LIMITS
  - AREA NOT INCLUDED IN DEVELOPMENT CONSENT ORDER
  - ACCESS ROAD TO RRRF AND REP
  - LOCAL AUTHORITY BOUNDARY
  - P REFERENCE POINT

LIMITS OF STREET TO BE TEMPORARILY PROHIBITED OR RESTRICTED:



- MAJOR ROADS (ADOPTED HIGHWAY)
- MINOR ROADS (ADOPTED HIGHWAY)
- PRIVATE ROADS
- PUBLIC RIGHTS OF WAY (LONDON BOROUGH OF BEXLEY)
- PUBLIC RIGHTS OF WAY (KENT COUNTY COUNCIL)

LIMITS OF STREET TO BE PERMANENTLY PROHIBITED OR RESTRICTED:

- MINOR ROADS (ADOPTED HIGHWAY)

FOR CONTINUATION SEE SHEET 11

FOR CONTINUATION SEE SHEET 13

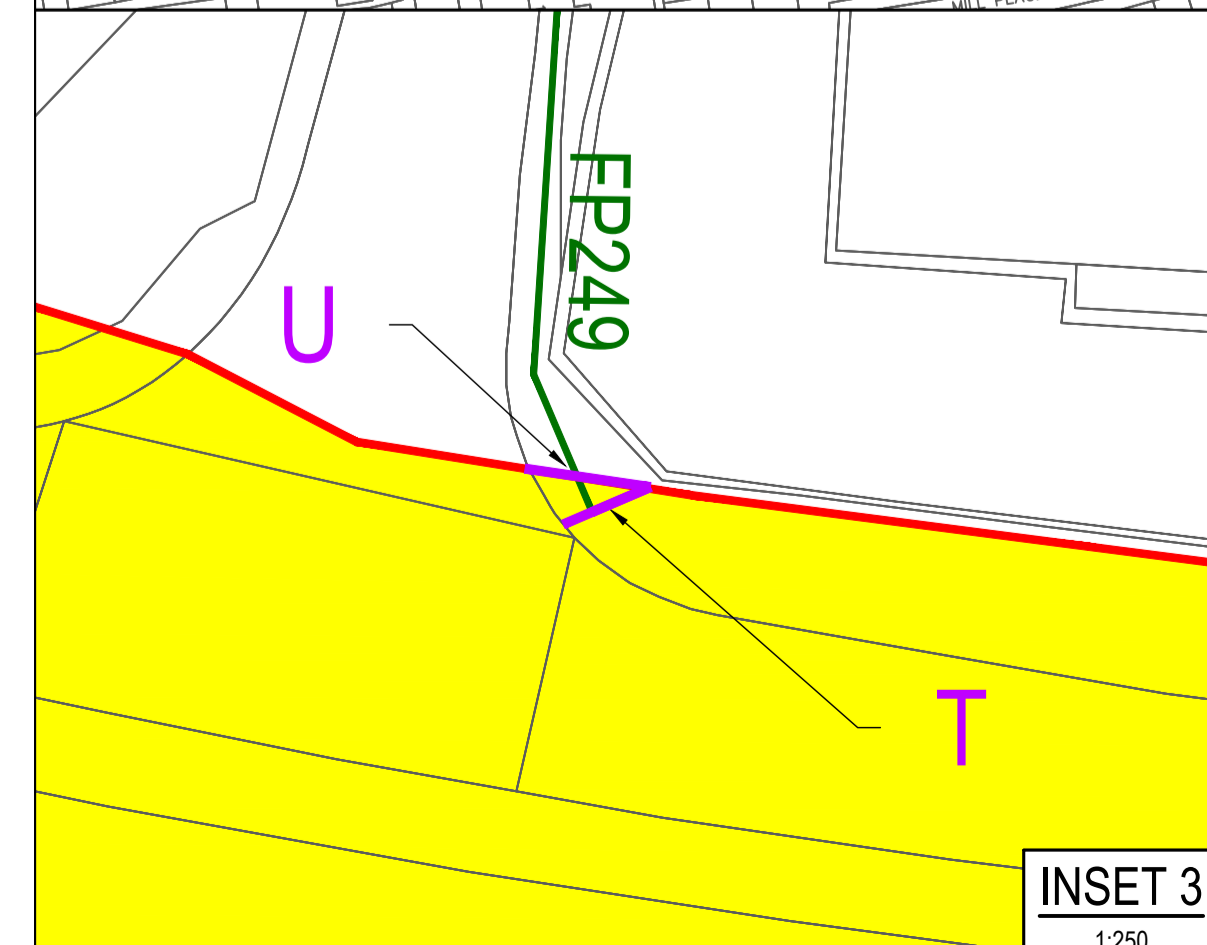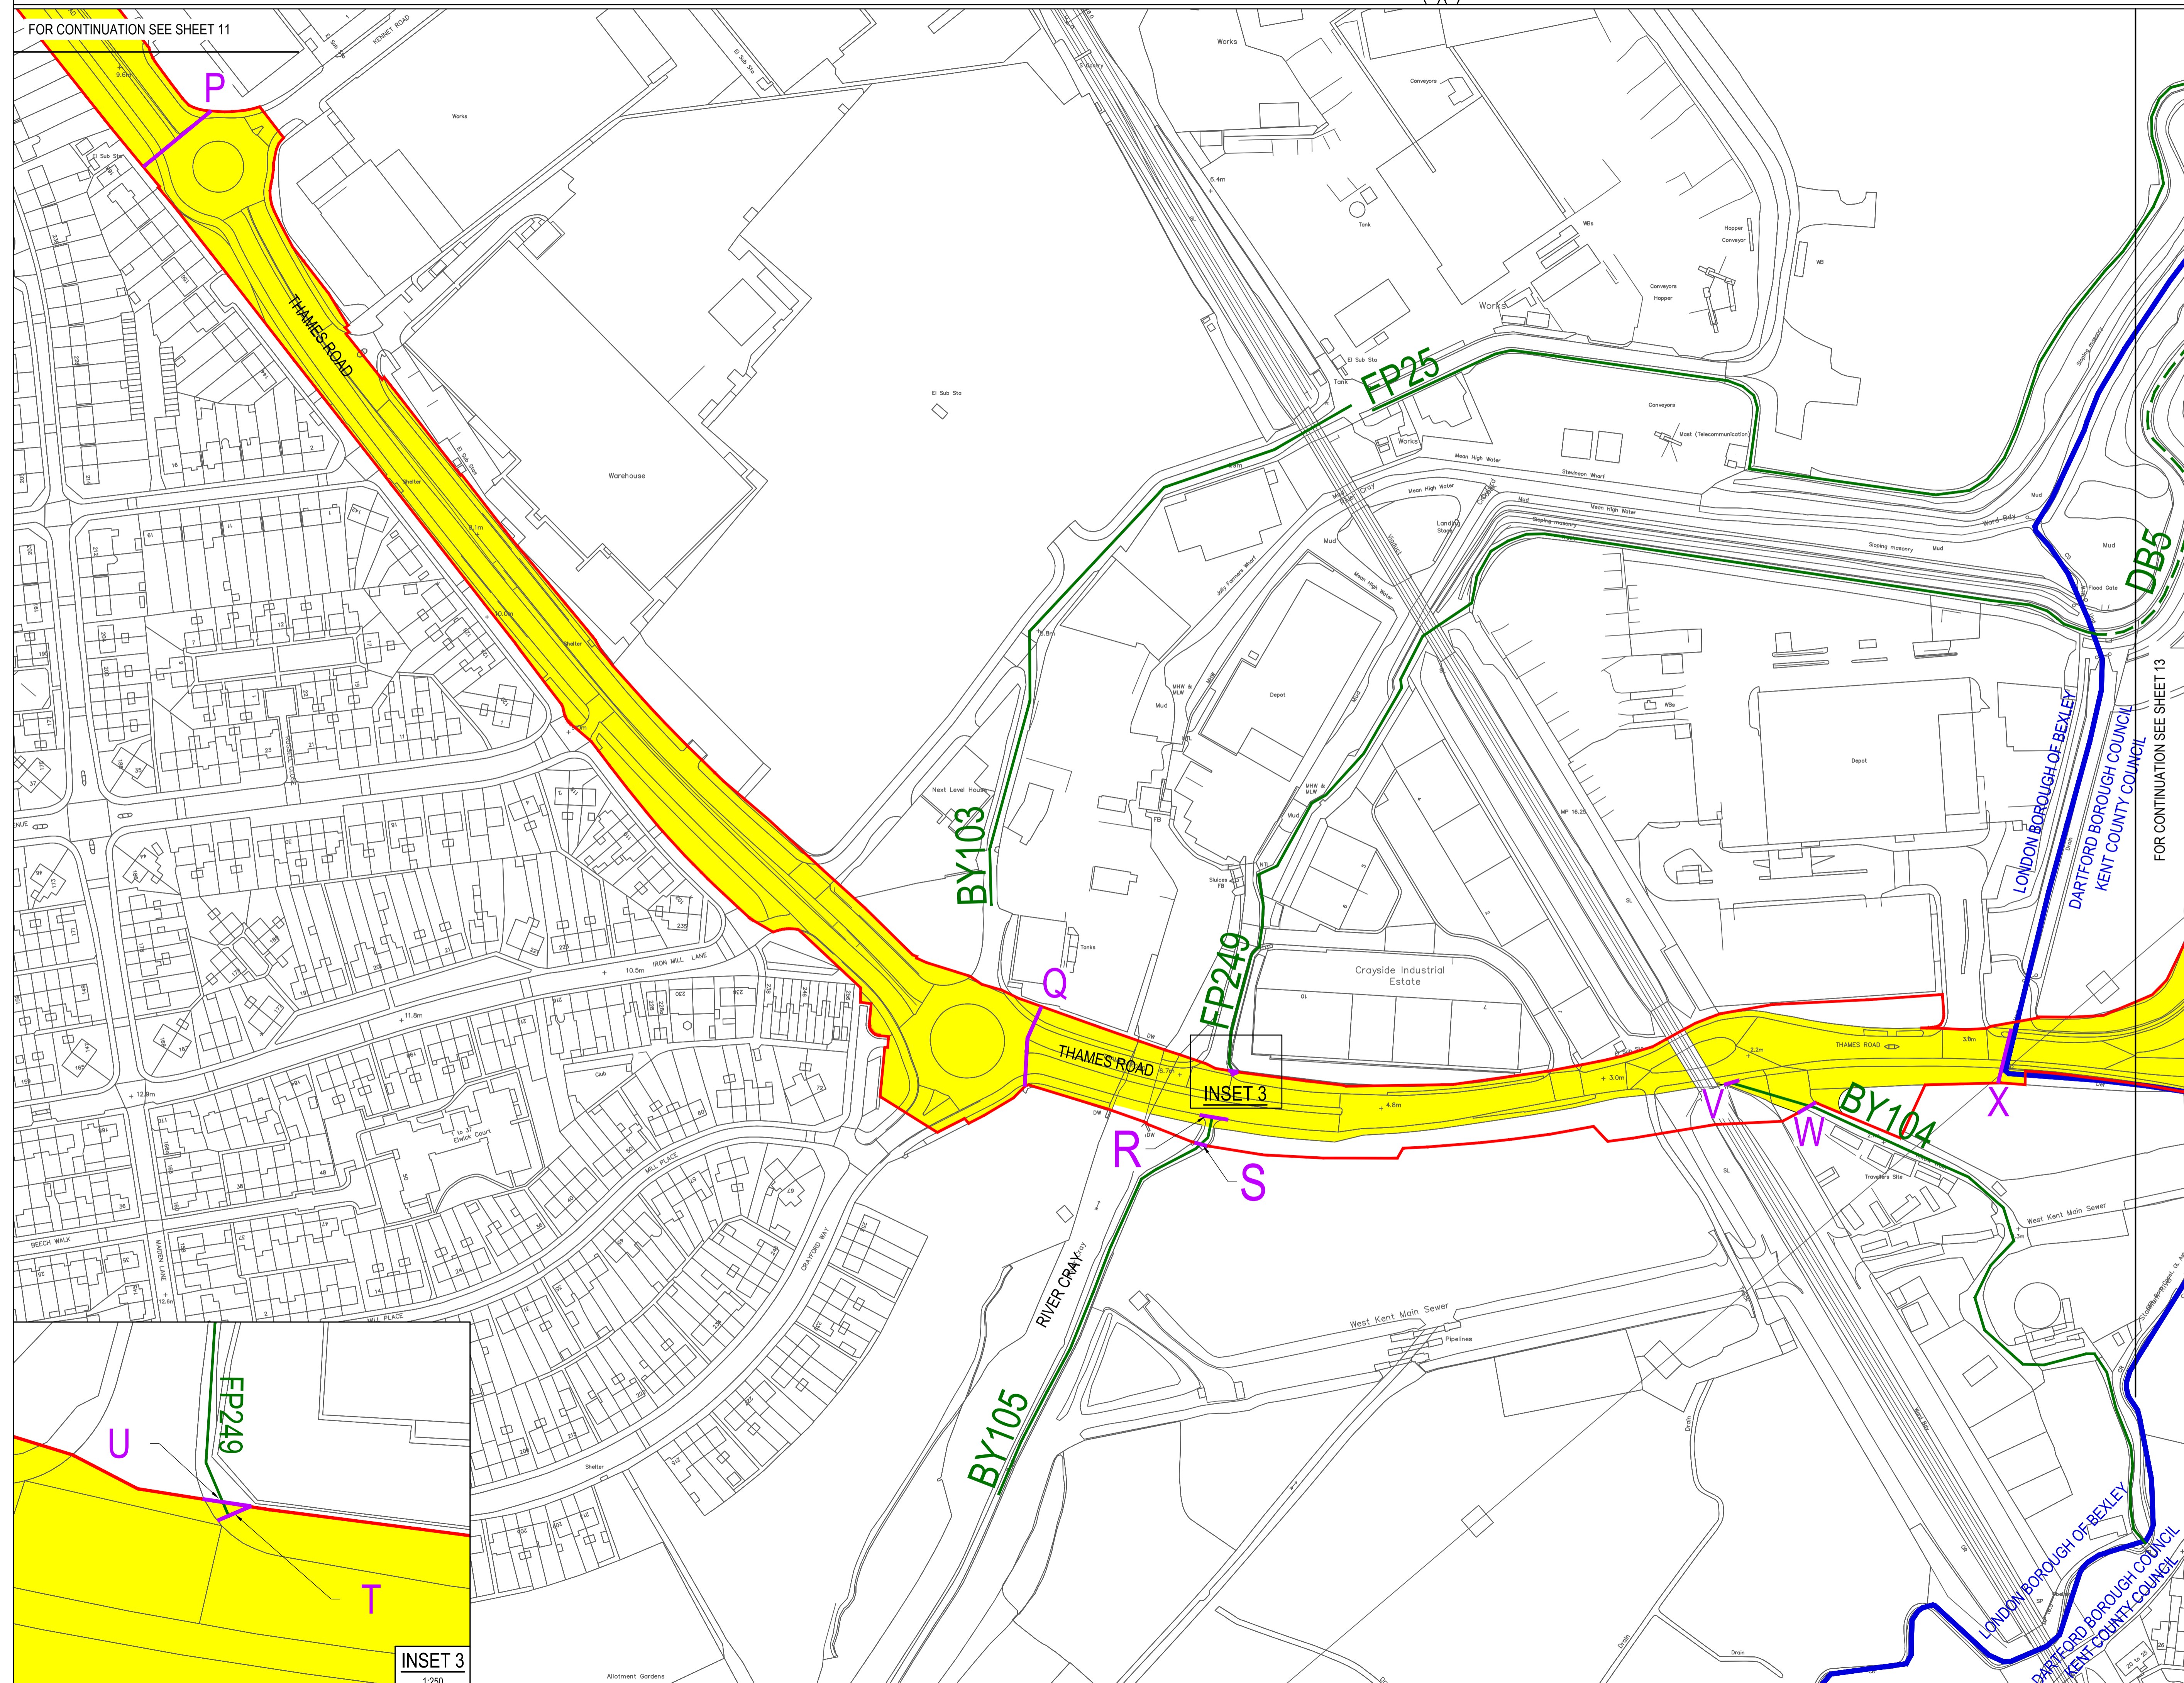


ACCESS AND PUBLIC RIGHTS OF WAY PLAN

SHEET 12 OF 16

Drawing Number	DOC REF: 2.3	Revision	1
----------------	--------------	----------	---

A1 Scale: 1:1250

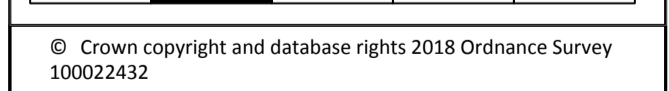

© Crown copyright and database rights 2018 Ordnance Survey 100022432

	Date:	09.11.18	Drawn by:	ED
	Checked:	RG	Approved:	DS

Offices throughout the UK and Europe  
**www.peterbrett.com**  
 © Peter Brett Associates LLP  
 TAUNTON  
 Tel: 01823 218 940

KEY:


- ORDER LIMITS
- AREA NOT INCLUDED IN DEVELOPMENT CONSENT ORDER
- ACCESS ROAD TO RRRF AND REP
- LOCAL AUTHORITY BOUNDARY
- REFERENCE POINT

LIMITS OF STREET TO BE TEMPORARILY PROHIBITED OR RESTRICTED:

- MAJOR ROADS (ADOPTED HIGHWAY)
- MINOR ROADS (ADOPTED HIGHWAY)
- PRIVATE ROADS
- PUBLIC RIGHTS OF WAY (LONDON BOROUGH OF BEXLEY)
- PUBLIC RIGHTS OF WAY (KENT COUNTY COUNCIL)

LIMITS OF STREET TO BE PERMANENTLY PROHIBITED OR RESTRICTED:

- MINOR ROADS (ADOPTED HIGHWAY)

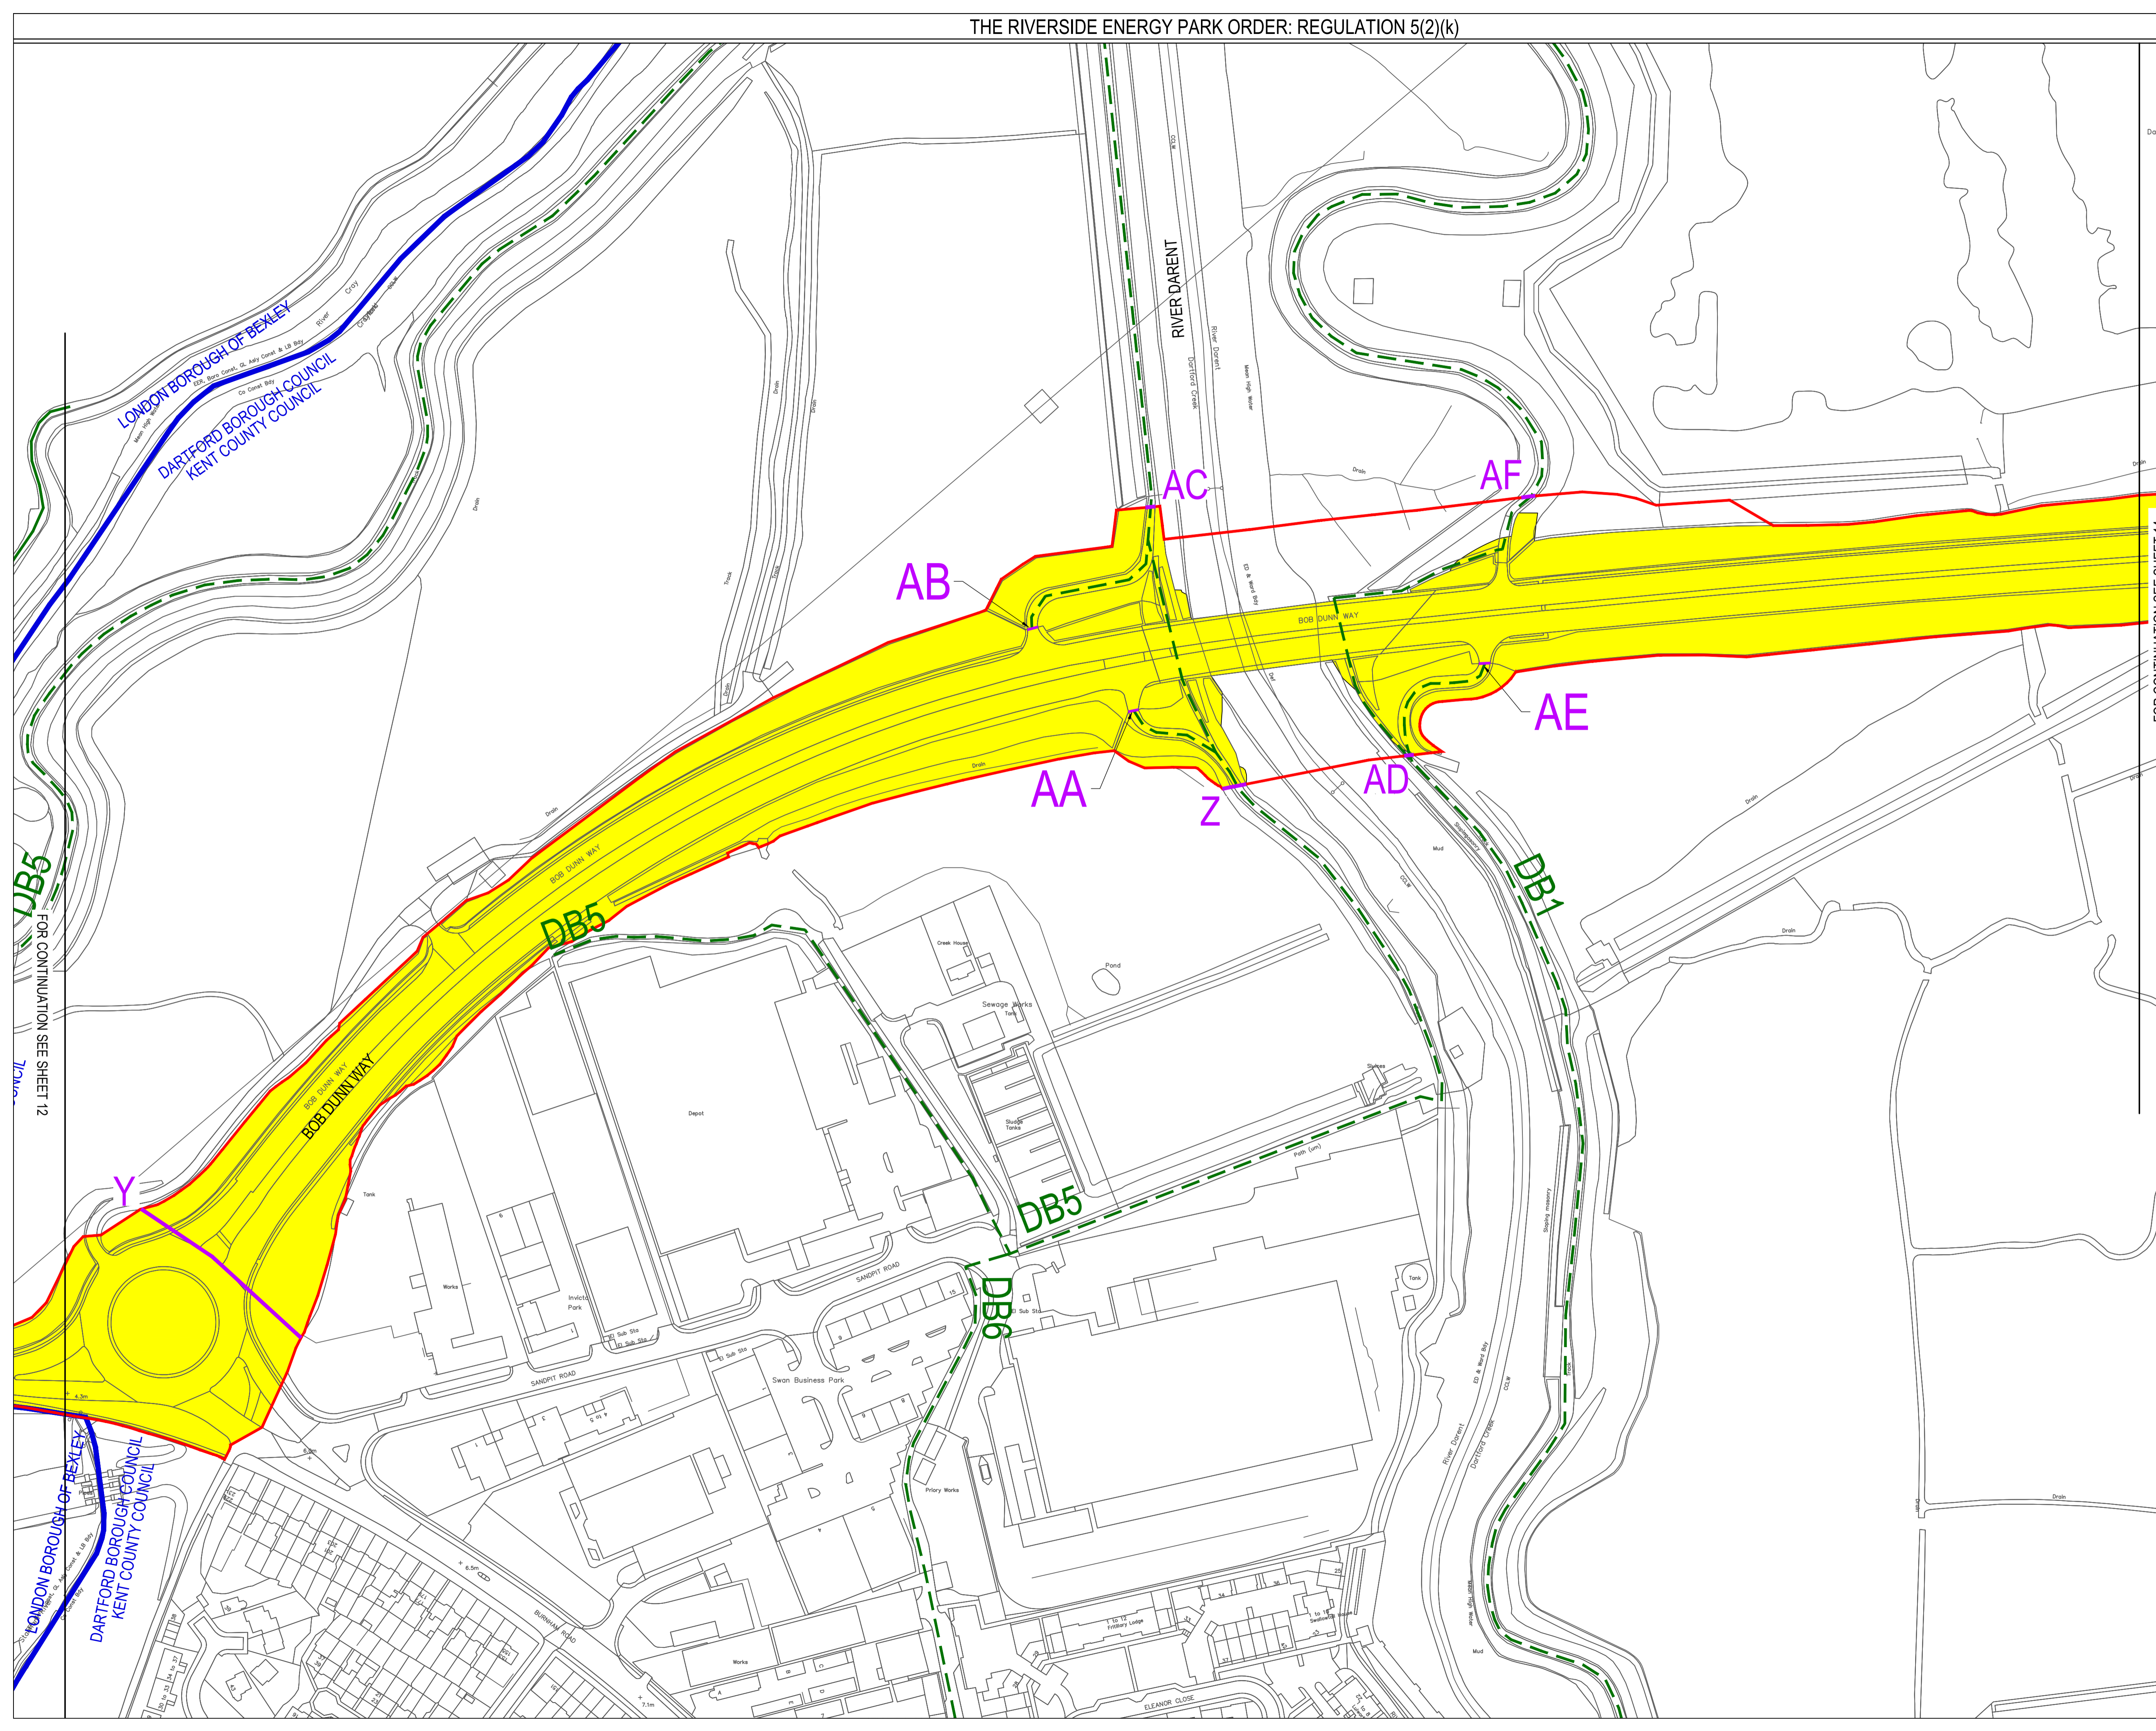

FOR CONTINUATION SEE SHEET 14


FOR CONTINUATION SEE SHEET 12

1 SINGLE ELECTRICAL CONNECTION | 14.05.18 | ED | RG | DS  
**ACCESS AND PUBLIC RIGHTS OF WAY PLAN**

SHEET 13 OF 16

Drawing Number	Revision
DOC REF: 2.3	1

A1 Scale: 1:1250

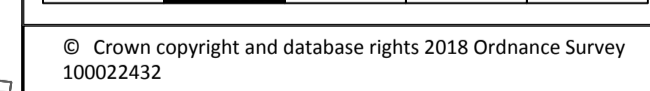

© Crown copyright and database rights 2018 Ordnance Survey 100022432

	Date:	Drawn by:
	09.11.18	ED
Checked:	Approved:	
RG	DS	

Offices throughout the UK and Europe  
[www.peterbrett.com](http://www.peterbrett.com)  
 © Peter Brett Associates LLP  
 TAUNTON  
 Tel: 01823 218 940


- KEY:
- ORDER LIMITS
  - AREA NOT INCLUDED IN DEVELOPMENT CONSENT ORDER
  - ACCESS ROAD TO RRRF AND REP
  - LOCAL AUTHORITY BOUNDARY
  - REFERENCE POINT

LIMITS OF STREET TO BE TEMPORARILY PROHIBITED OR RESTRICTED:

- MAJOR ROADS (ADOPTED HIGHWAY)
- MINOR ROADS (ADOPTED HIGHWAY)
- PRIVATE ROADS
- PUBLIC RIGHTS OF WAY (LONDON BOROUGH OF BEXLEY)
- PUBLIC RIGHTS OF WAY (KENT COUNTY COUNCIL)

LIMITS OF STREET TO BE PERMANENTLY PROHIBITED OR RESTRICTED:

- MINOR ROADS (ADOPTED HIGHWAY)

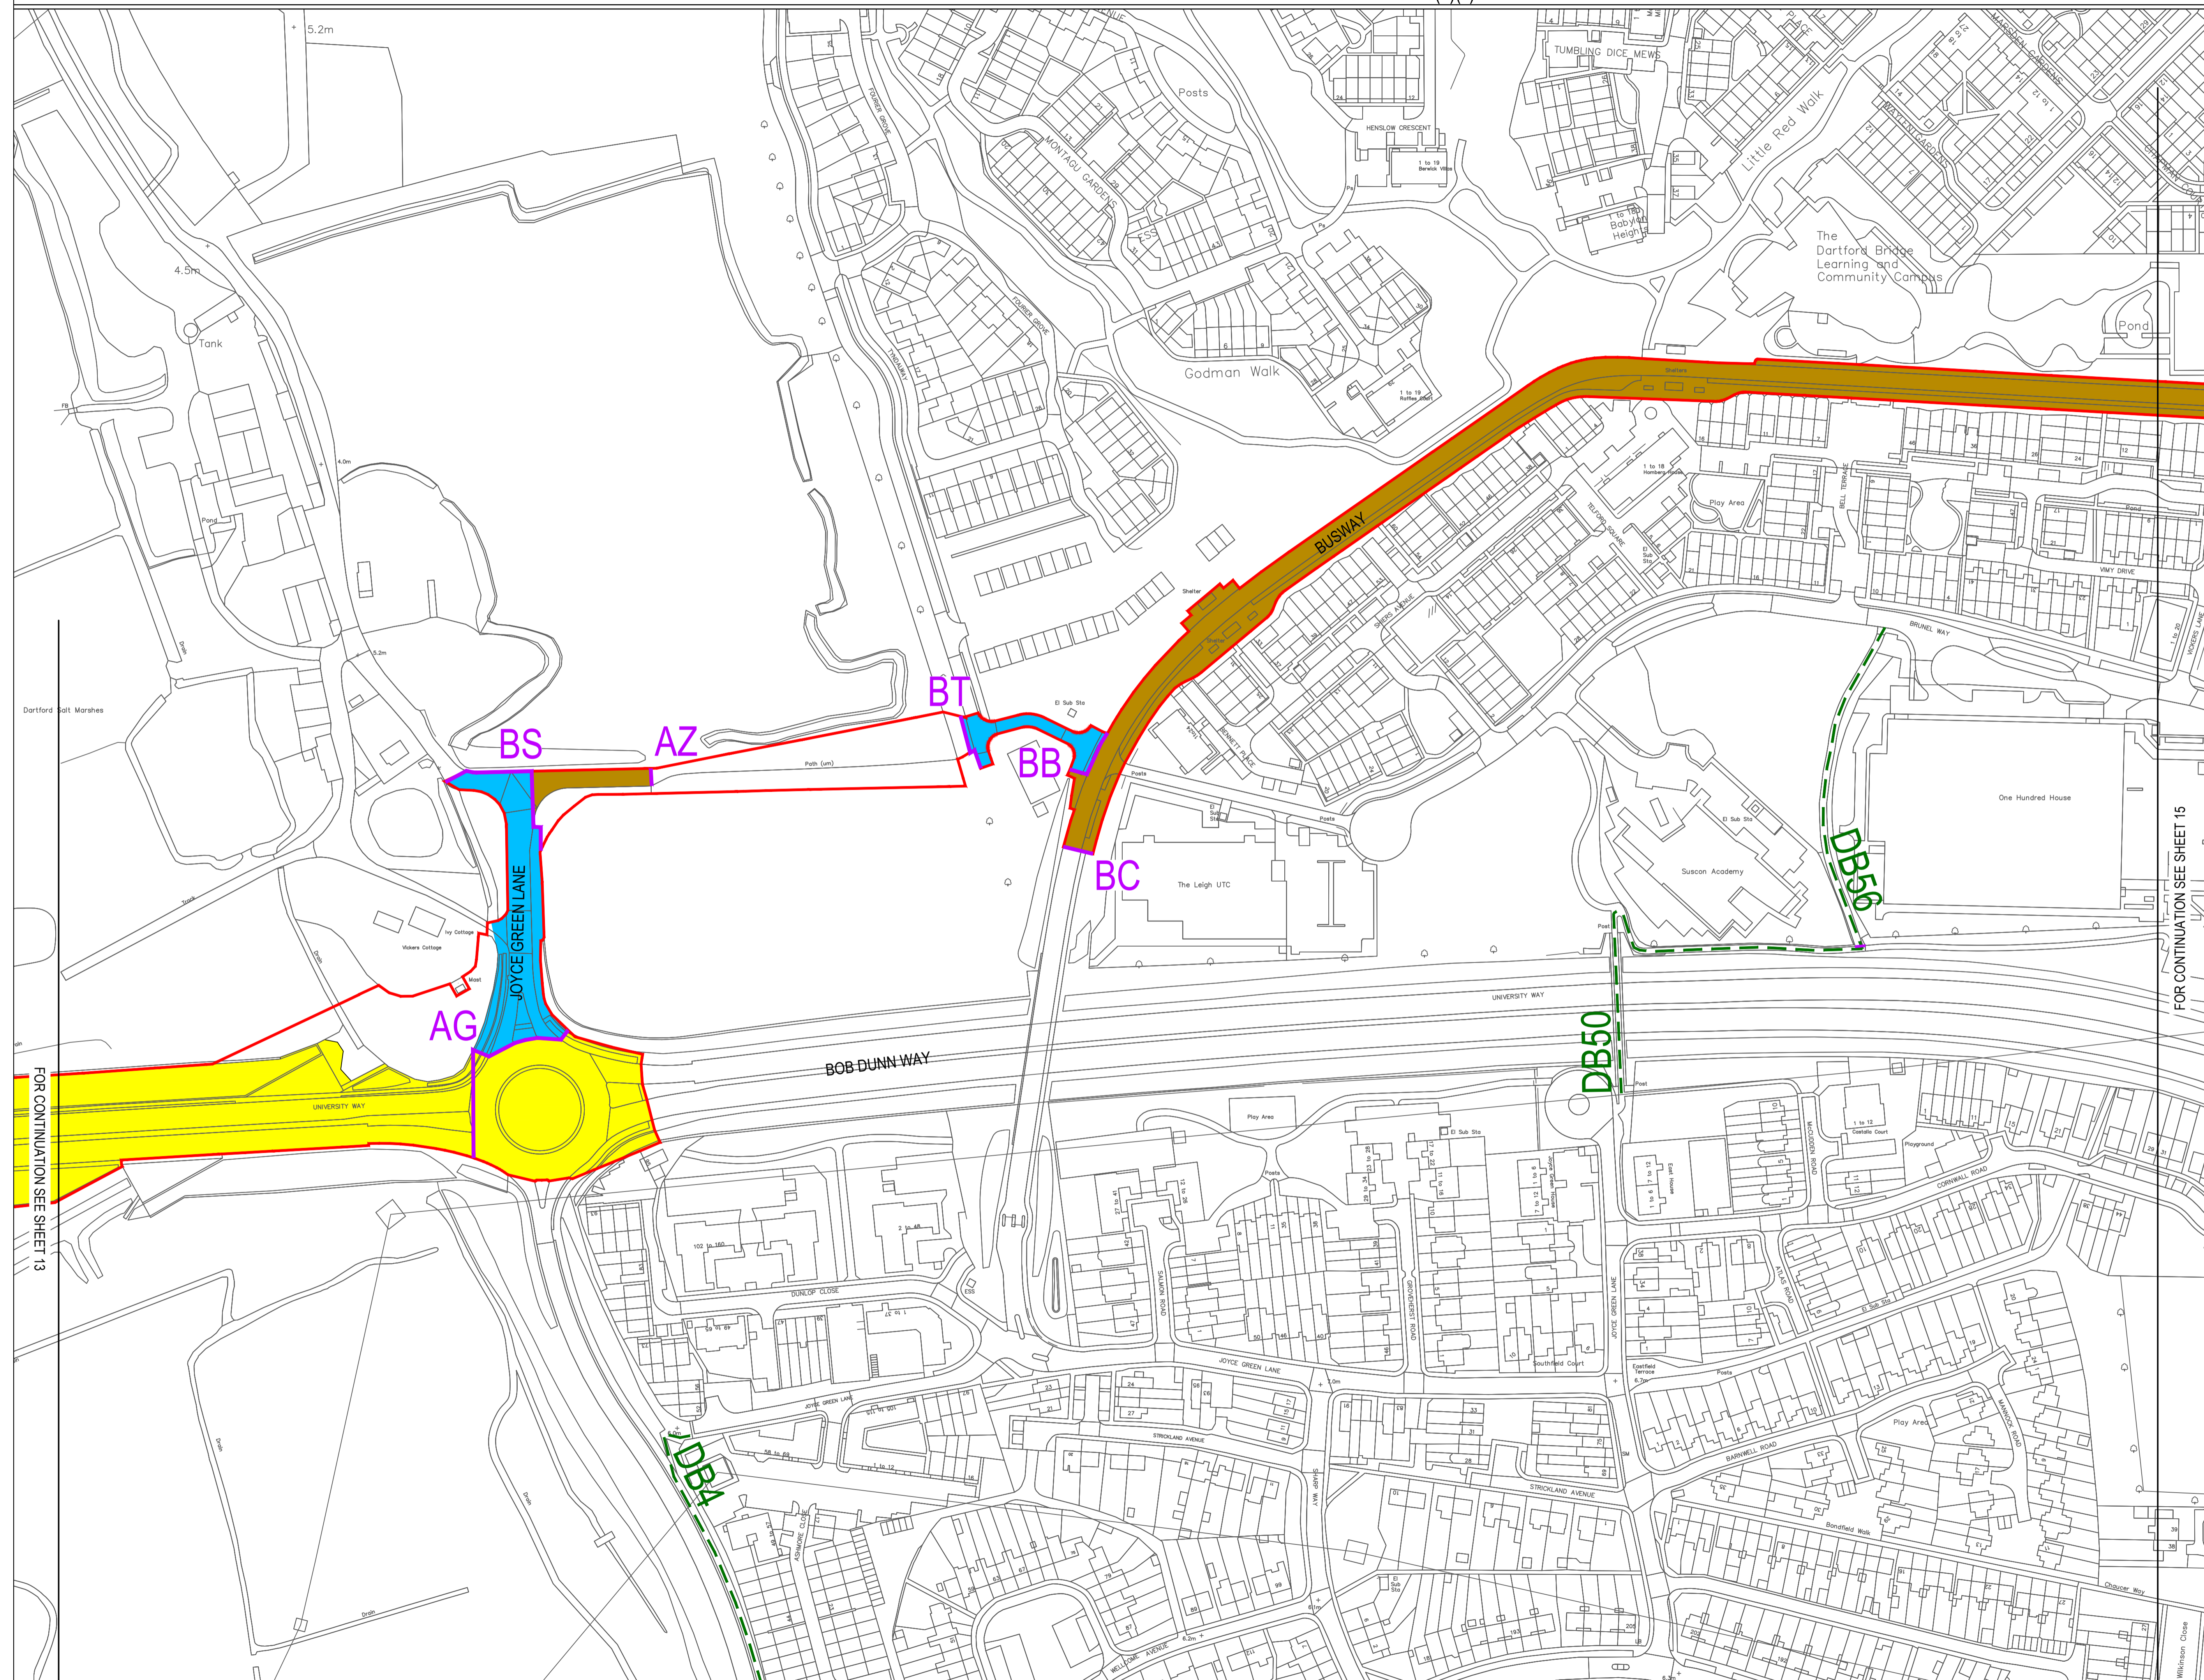

FOR CONTINUATION SEE SHEET 13

FOR CONTINUATION SEE SHEET 15


1 SINGLE ELECTRICAL CONNECTION | 14.05.18 | ED | RG | DS

**ACCESS AND PUBLIC RIGHTS OF WAY PLAN**

SHEET 14 OF 16

Drawing Number	DOC REF: 2.3	Revision	1
----------------	--------------	----------	---

A1 Scale: 1:1250

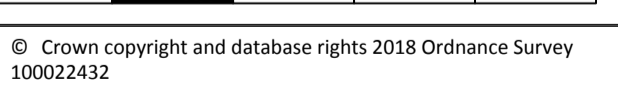

© Crown copyright and database rights 2018 Ordnance Survey 100022432

	Date:	09.11.18	Drawn by:	ED
	Checked:	RG	Approved:	DS


Offices throughout the UK and Europe  
**www.peterbrett.com**  
 © Peter Brett Associates LLP  
 TAUNTON  
 Tel: 01823 218 940




- KEY:
- ORDER LIMITS
  - AREA NOT INCLUDED IN DEVELOPMENT CONSENT ORDER
  - ACCESS ROAD TO RRRF AND REP
  - LOCAL AUTHORITY BOUNDARY
  - REFERENCE POINT

- LIMITS OF STREET TO BE TEMPORARILY PROHIBITED OR RESTRICTED:
- MAJOR ROADS (ADOPTED HIGHWAY)
  - MINOR ROADS (ADOPTED HIGHWAY)
  - PRIVATE ROADS
  - PUBLIC RIGHTS OF WAY (LONDON BOROUGH OF BEXLEY)
  - PUBLIC RIGHTS OF WAY (KENT COUNTY COUNCIL)

- LIMITS OF STREET TO BE PERMANENTLY PROHIBITED OR RESTRICTED:
- MINOR ROADS (ADOPTED HIGHWAY)

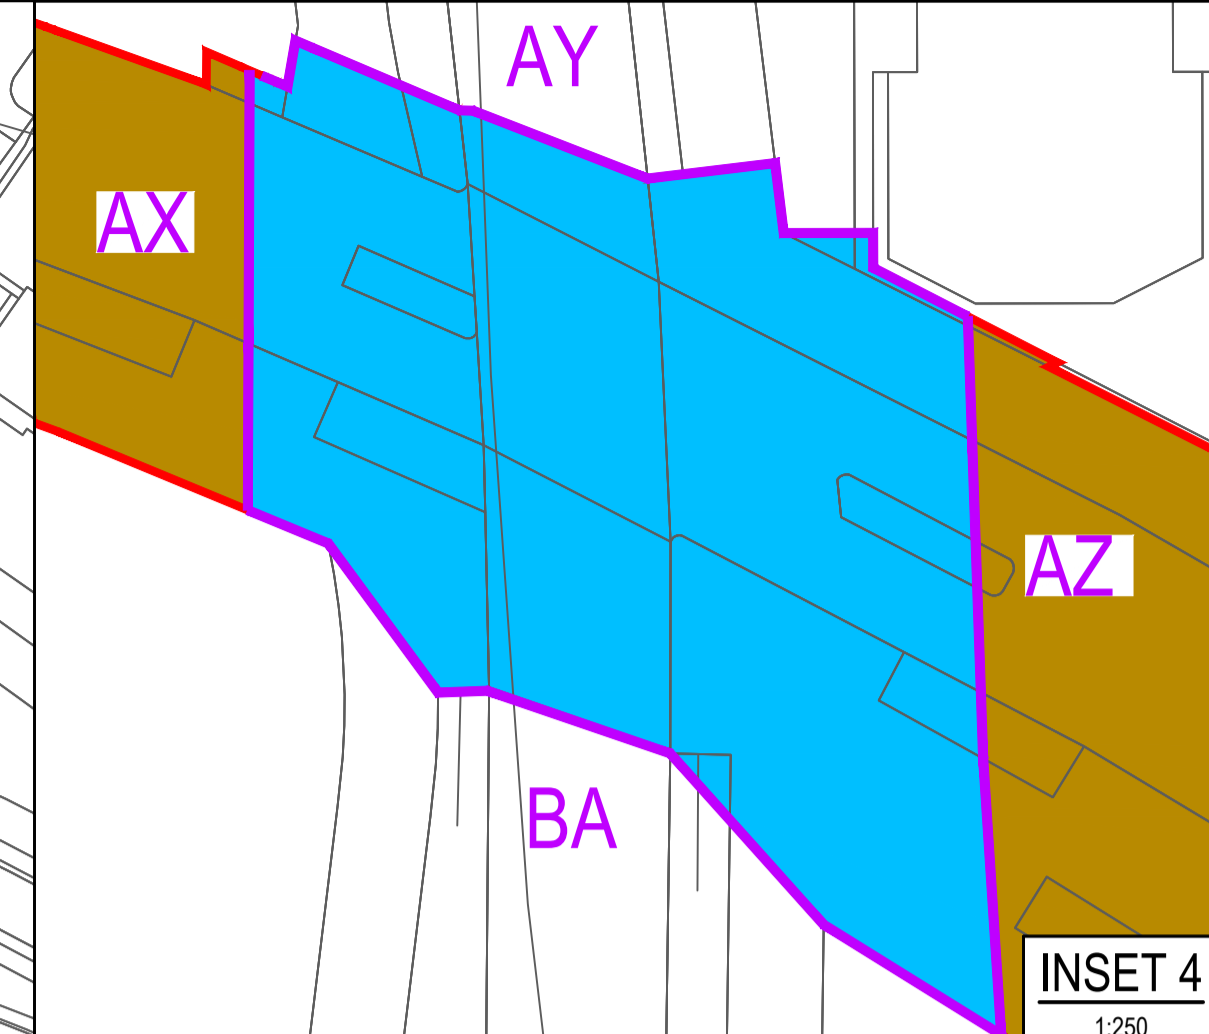

INSET 4  
1:250

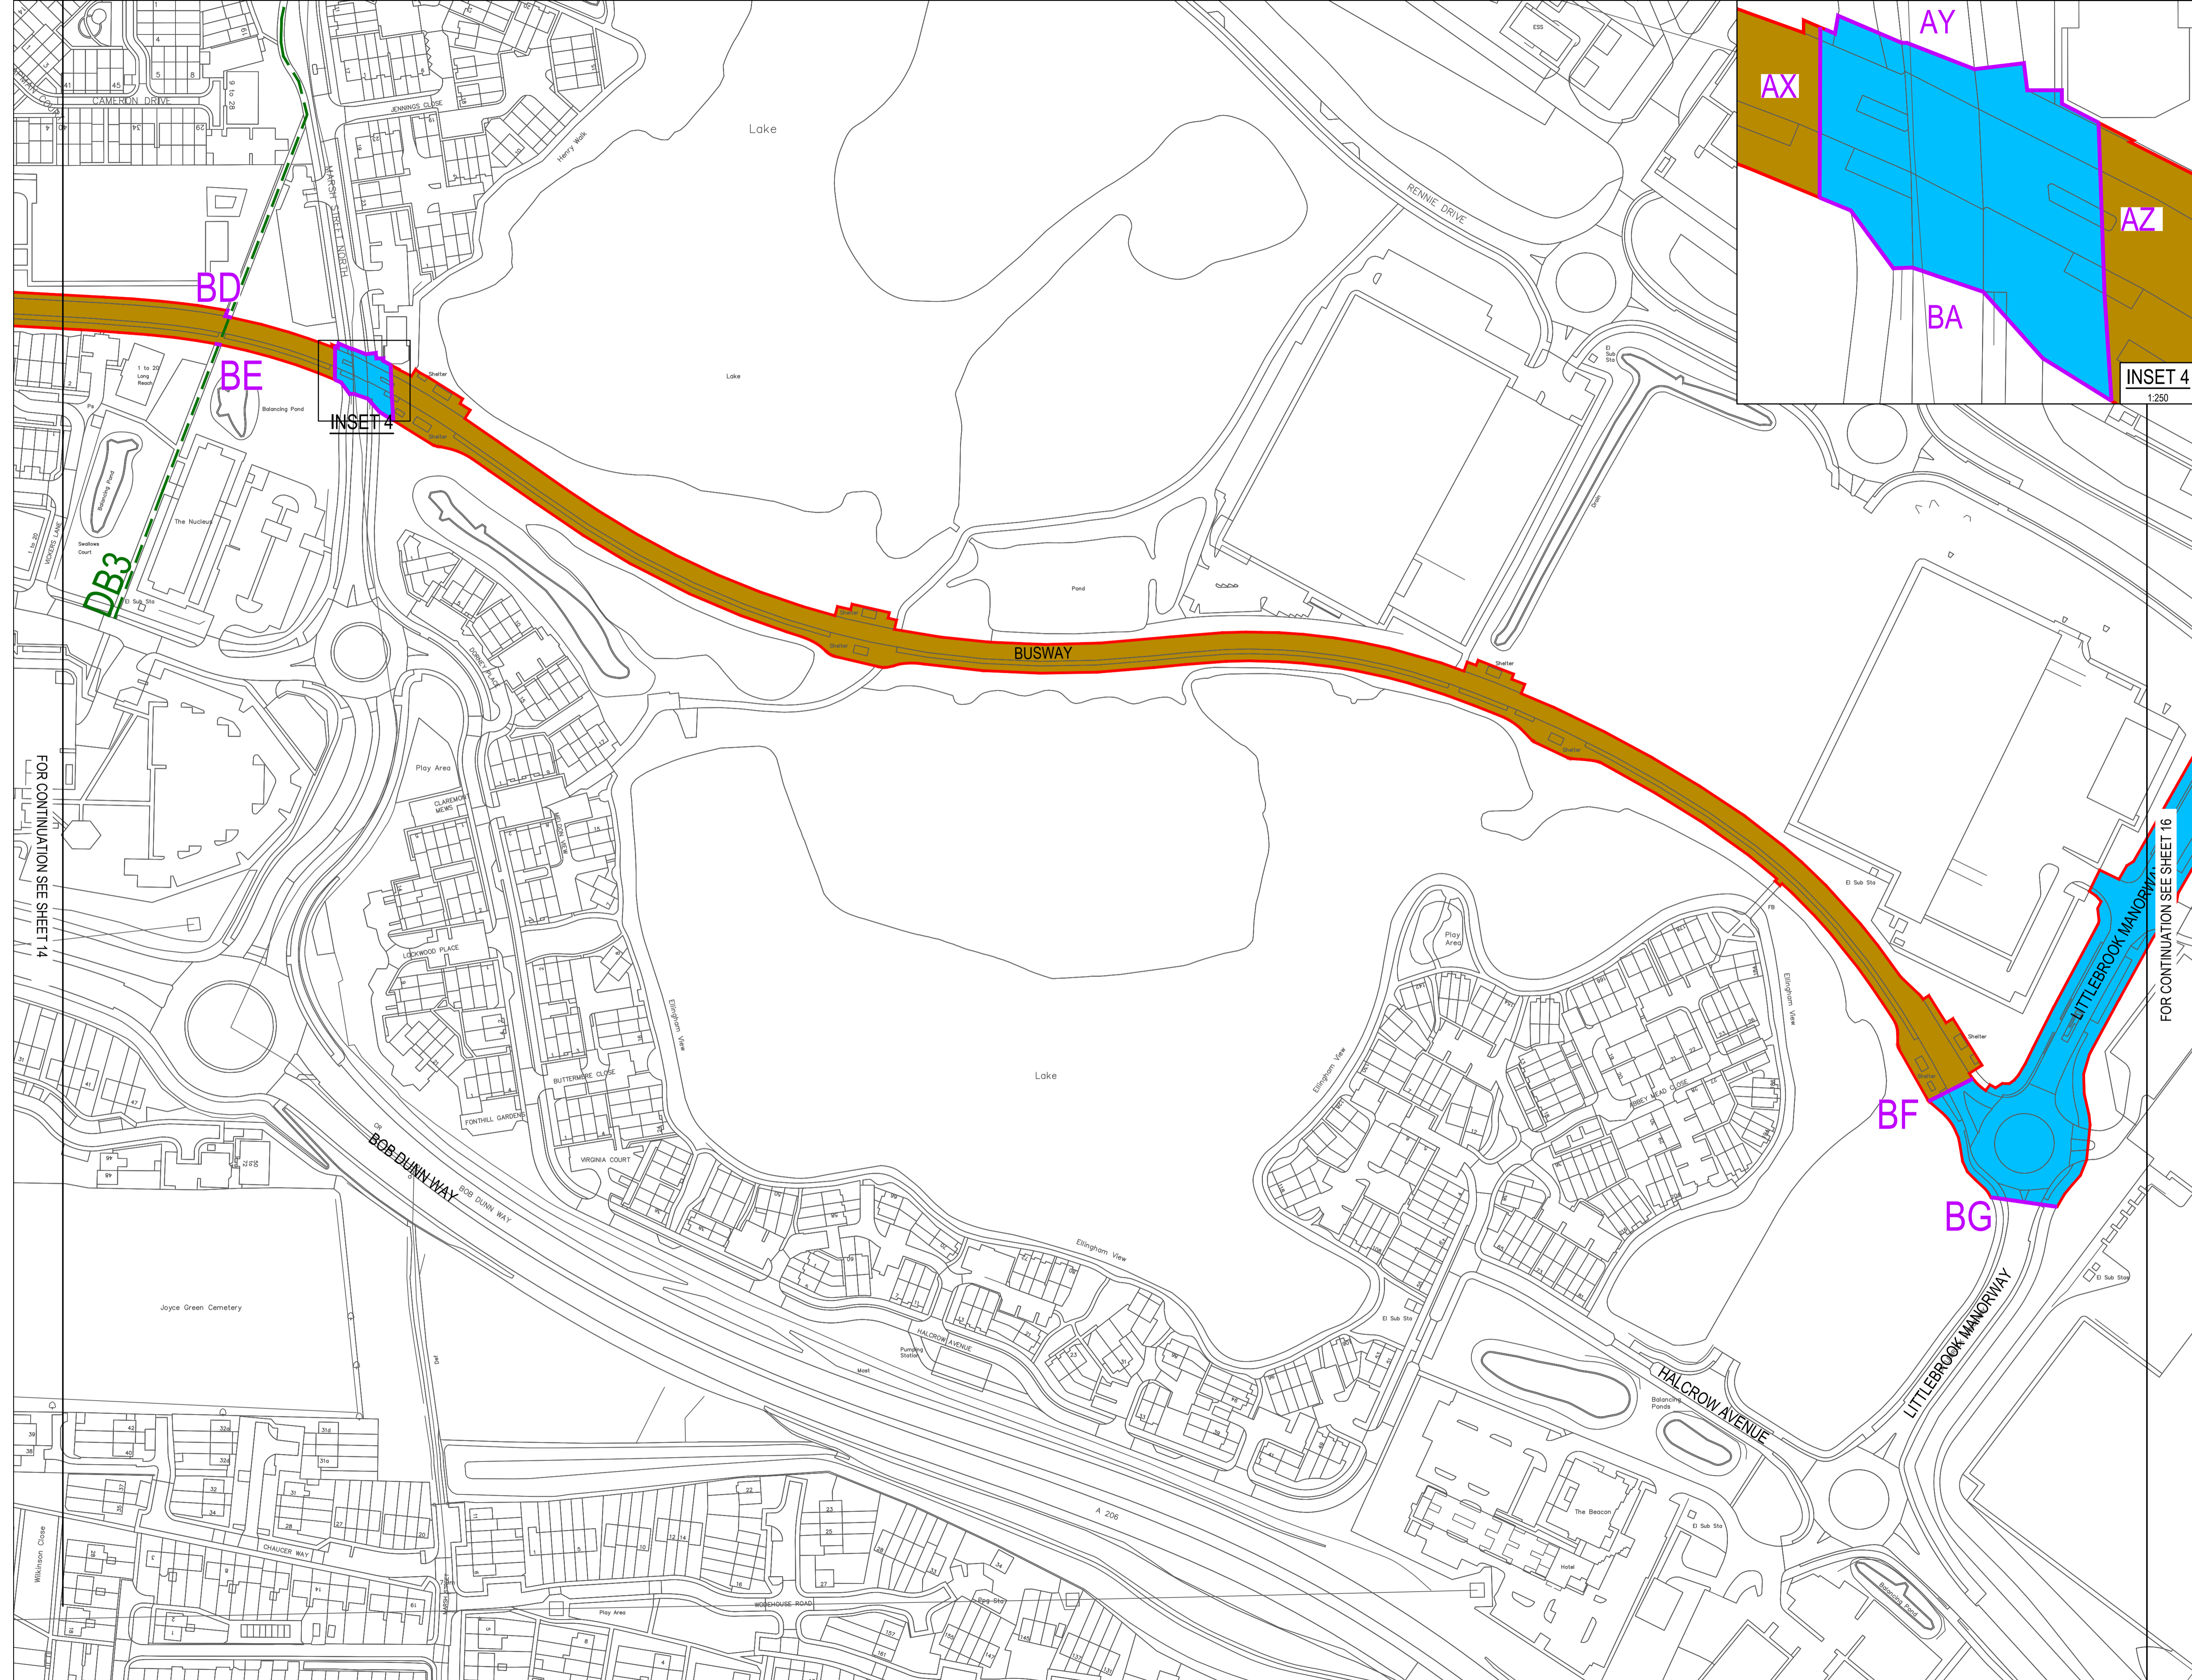

FOR CONTINUATION SEE SHEET 14

FOR CONTINUATION SEE SHEET 16


1 SINGLE ELECTRICAL CONNECTION 14.05.18 ED RG DS

**ACCESS AND PUBLIC RIGHTS OF WAY PLAN**

SHEET 15 OF 16

Drawing Number	DOC REF: 2.3	Revision	1
----------------	--------------	----------	---

A1 Scale: 1:1250

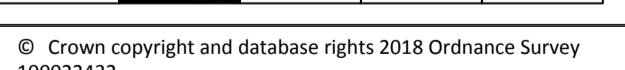

© Crown copyright and database rights 2018 Ordnance Survey 100022432

	Date:	09.11.18	Drawn by:	ED
	Checked:	RG	Approved:	DS


- KEY:**
- ORDER LIMITS
  - AREA NOT INCLUDED IN DEVELOPMENT CONSENT ORDER
  - ACCESS ROAD TO RRRF AND REP
  - LOCAL AUTHORITY BOUNDARY
  - A REFERENCE POINT

LIMITS OF STREET TO BE TEMPORARILY PROHIBITED OR RESTRICTED:

- MAJOR ROADS (ADOPTED HIGHWAY)
- MINOR ROADS (ADOPTED HIGHWAY)
- PRIVATE ROADS
- PUBLIC RIGHTS OF WAY (LONDON BOROUGH OF BEXLEY)
- PUBLIC RIGHTS OF WAY (KENT COUNTY COUNCIL)

LIMITS OF STREET TO BE PERMANENTLY PROHIBITED OR RESTRICTED:

- MINOR ROADS (ADOPTED HIGHWAY)

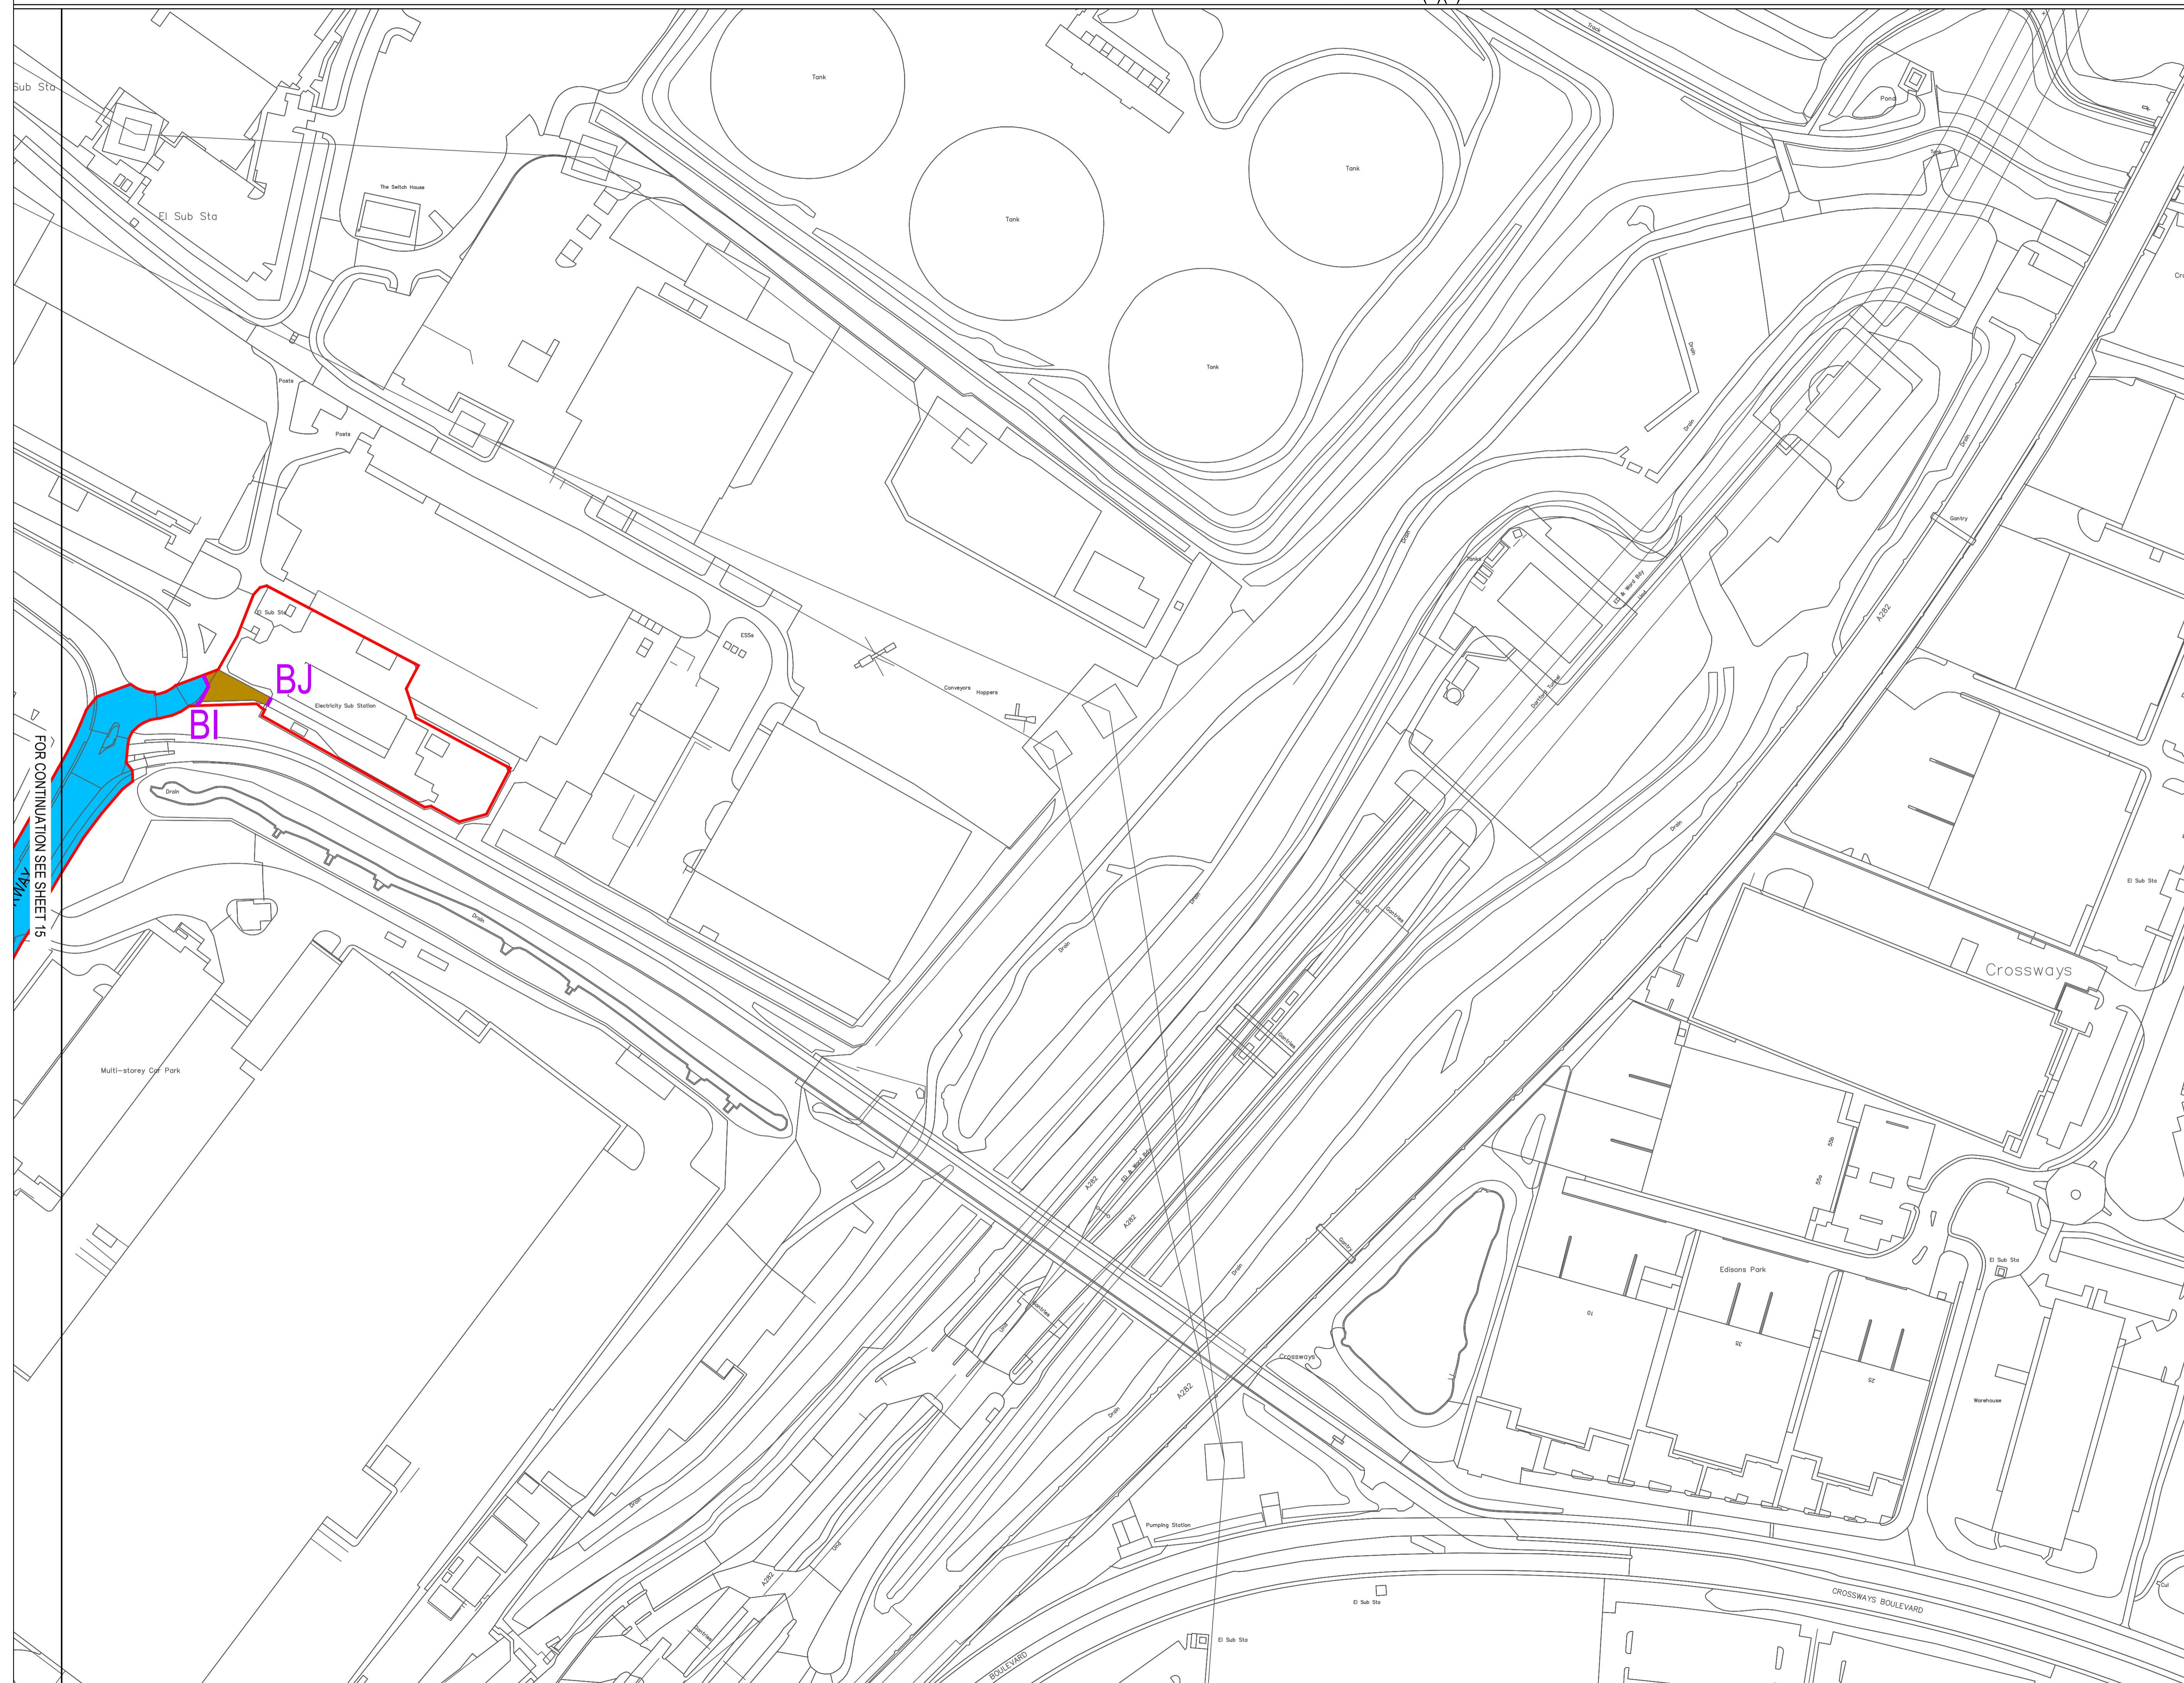

FOR CONTINUATION SEE SHEET 15


1 SINGLE ELECTRICAL CONNECTION | 14.05.18 | ED | RG | DS

**ACCESS AND PUBLIC RIGHTS OF WAY PLAN**

**SHEET 16 OF 16**

Drawing Number	Revision
DOC REF: 2.3	1

A1 Scale: 1:1250

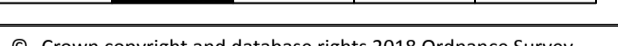

© Crown copyright and database rights 2018 Ordnance Survey 100022432

	Date:	Drawn by:
	09.11.18	ED
	Checked:	Approved:
	RG	DS

Offices throughout the UK and Europe  
**www.peterbrett.com**  
 © Peter Brett Associates LLP  
 TAUNTON  
 Tel: 01823 218 940