

- Key**
- Order limits
 - Habitat Mitigation Area
 - Land outside Order limits



Westpoint,
 Lynch Wood Business Park,
 Peterborough, PE2 6FZ
 Tel +44(0)1733 334455
 Email info.peterborough@rhdhv.com
 Website www.royalhaskoning.com

APPLICANT **ALTERNATIVE USE
 BOSTON PROJECTS LTD**



Disclaimer
 Do not scale from this drawing. Check all dimensions on site before fabrication or setting out. This document is copyright and may not be reproduced without permission of the owner.

REPRODUCED FROM ORDNANCE SURVEY MAPS
 WITH PERMISSION FROM
 THE CONTROLLER OF
 HER MAJESTY'S STATIONERY OFFICE
 CROWN COPYRIGHT RESERVED.
 LICENCE NUMBER. 100017728

REV	DATE	DESCRIPTION	BY	CHK	APP
1	11/11/2021	FOR SUBMISSION		MCP	AG PS
0	19/03/2021	FOR SUBMISSION		MCP	AG PS


TITLE
**BOSTON ALTERNATIVE ENERGY FACILITY
 DEVELOPMENT CONSENT ORDER
 Regulation 5(4) - Key Plan to Works Plans
 BOSTON BOROUGH COUNCIL
 SHEET 1 OF 1**

Application Number EN010095		
DRAWN MCP	CHECKED AG	APPROVED PS
DATE 11/11/2021	SCALE ATA1 1:2000	REF. PB6934
DRAWING No. PB6934-RHD-01-ZZ-DR-4005	SUITABILITY S0	REVISION 1

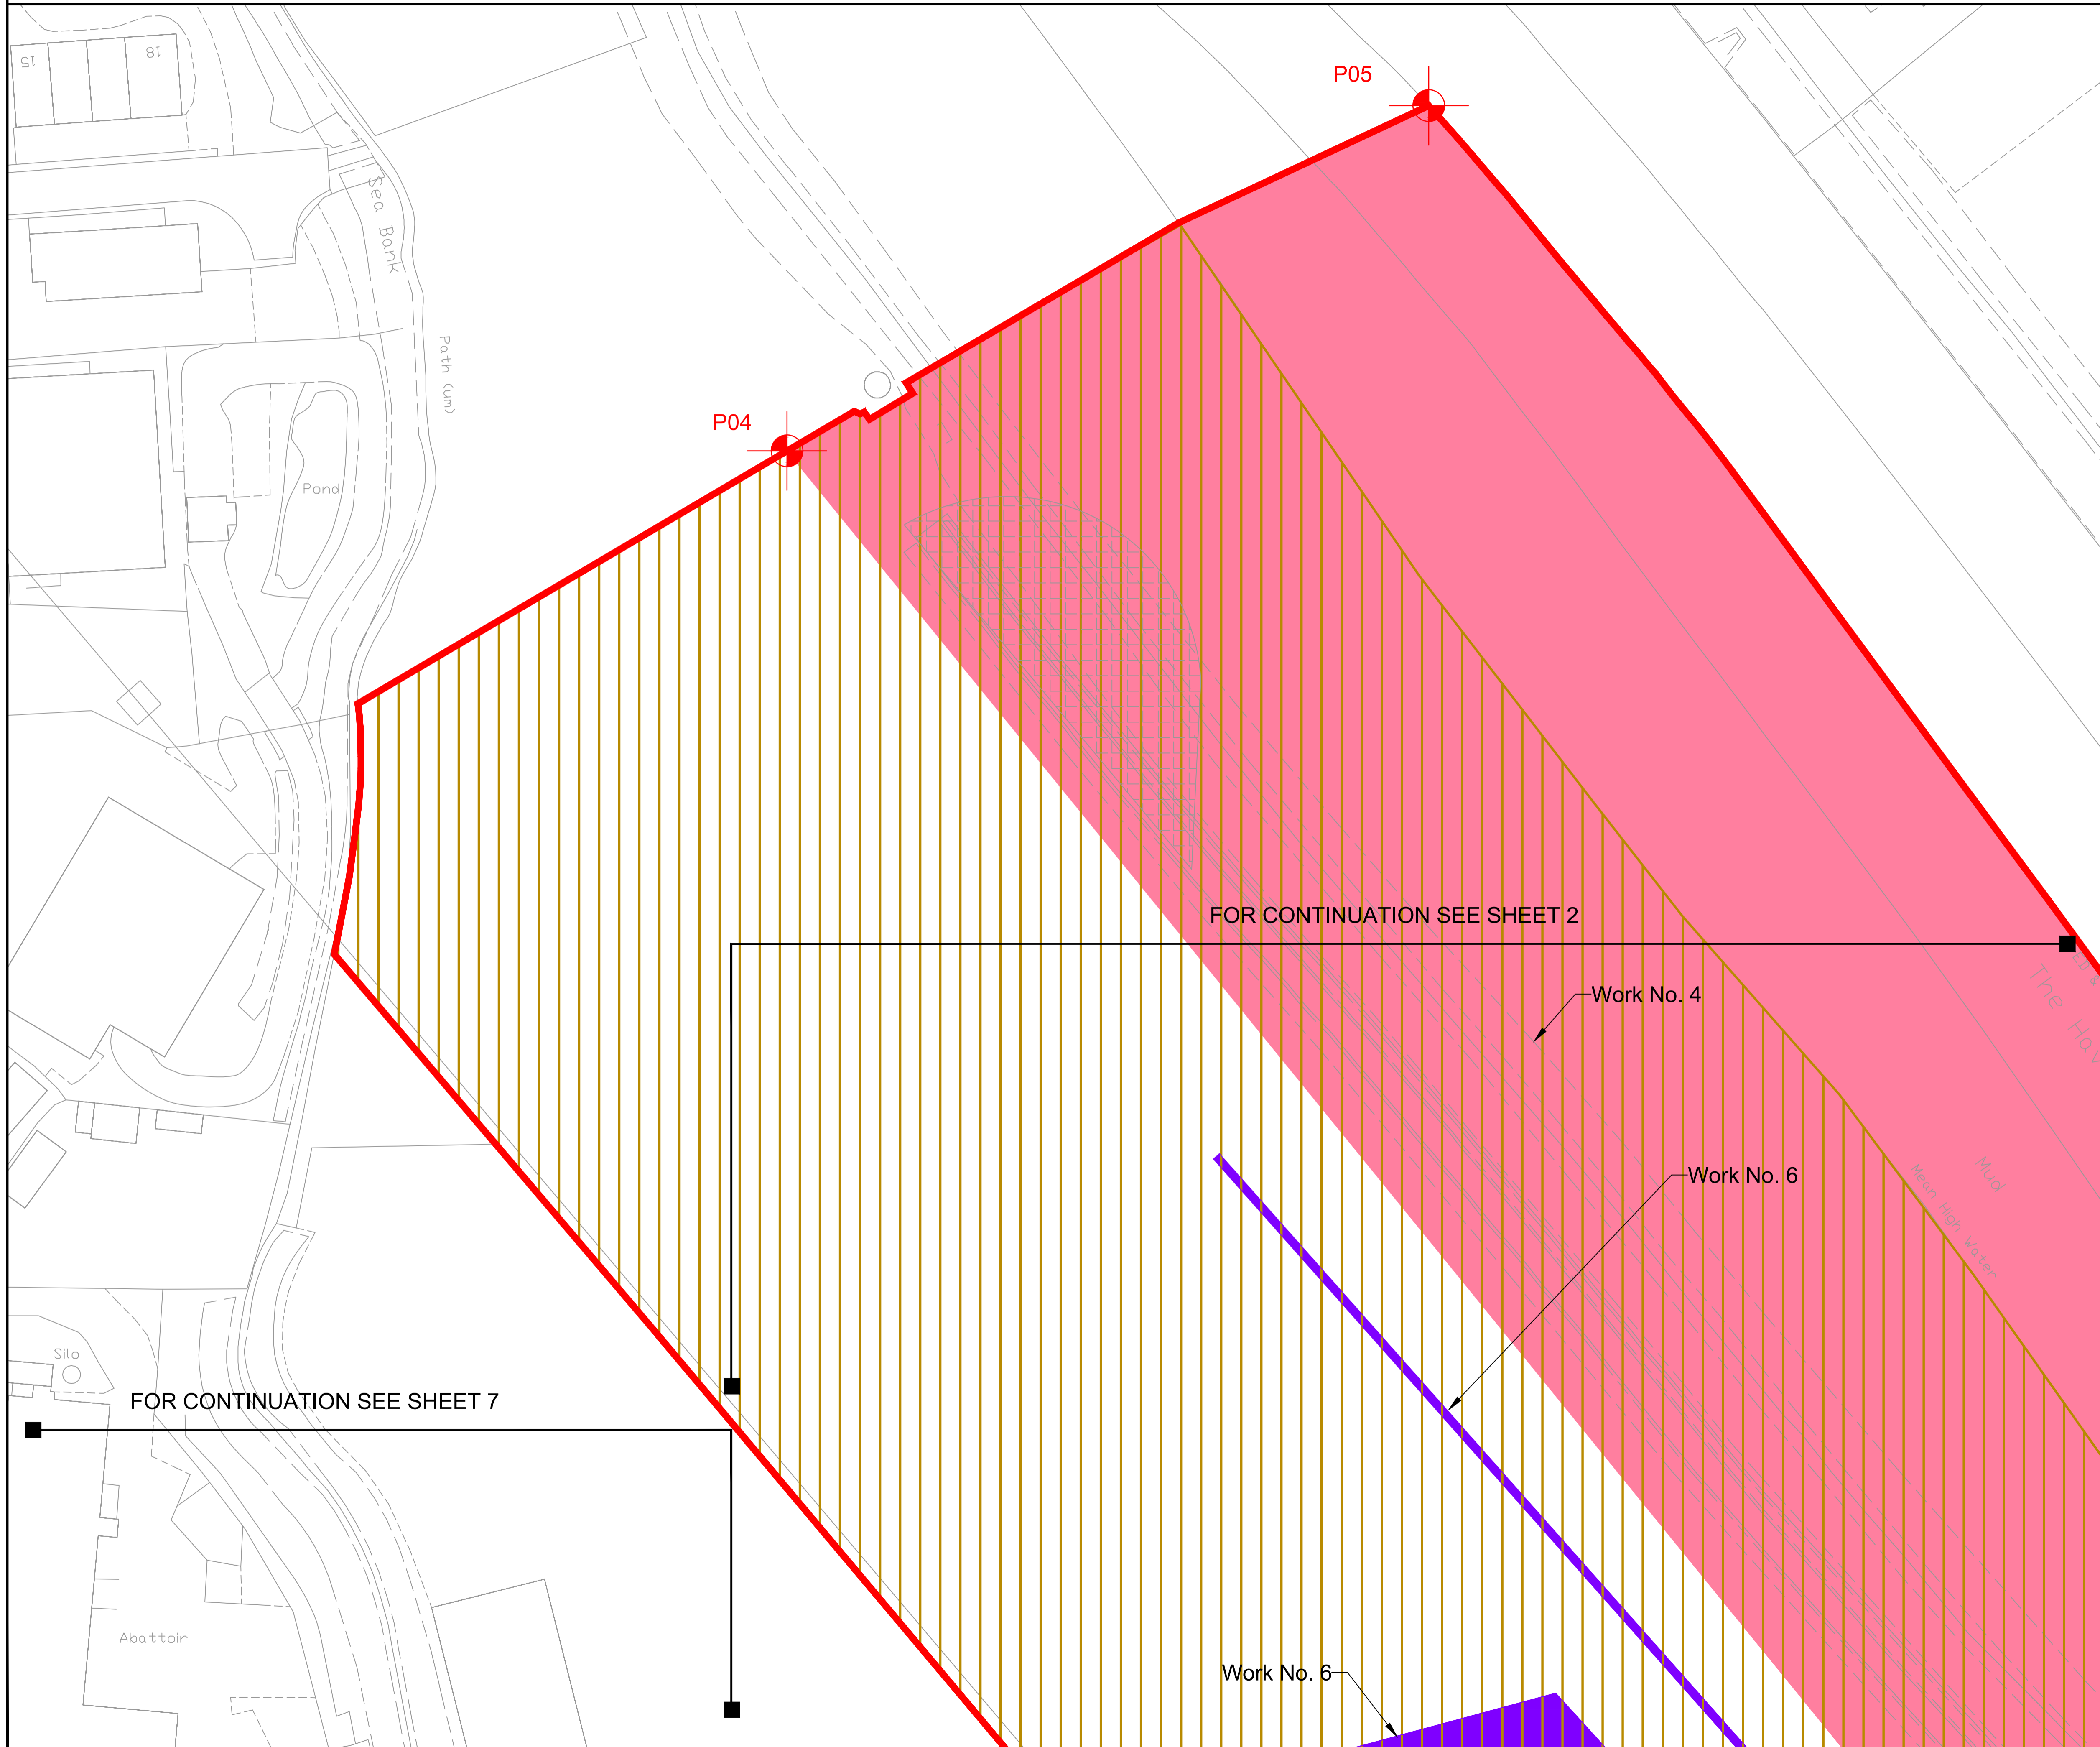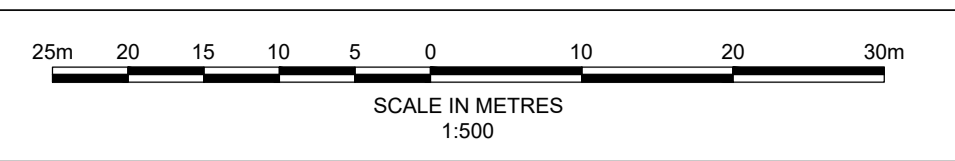

FOR CONTINUATION SEE SHEET 2

FOR CONTINUATION SEE SHEET 7

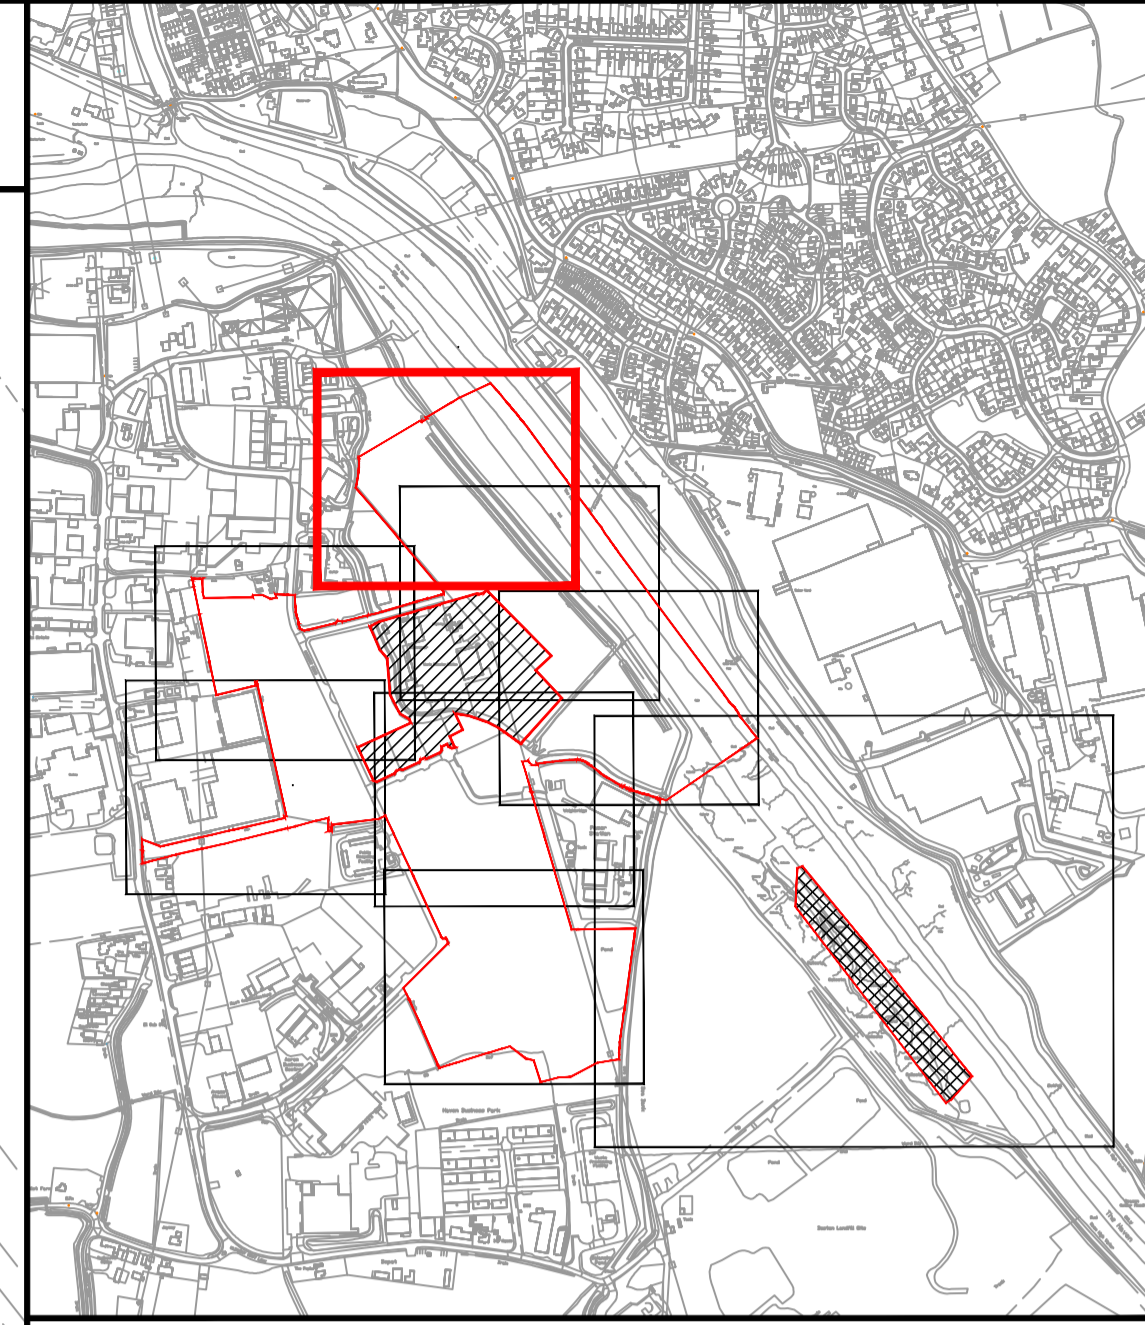

Key

- Order limits
- Slope Protection
- Area of Deemed Marine Licence
- Point of reference to co-ordinates identifying the area to which the deemed marine licence relates

Work Number

- Work No. 4
- Work No. 6 - see sheet 14 of 15 for Lateral Limits of Deviation

Note:
The shading of the different Works Numbers is to assist with the definition of the area of each work.

Royal HaskoningDHV
Enhancing Society Together

Westpoint,
 Lynch Wood Business Park,
 Peterborough, PE2 6FZ
 Tel +44(0)1733 334455
 Email info.peterborough@rhdhv.com
 Website www.royalhaskoning.com

APPLICANT
**ALTERNATIVE USE
 BOSTON PROJECTS LTD**

Disclaimer
 Do not scale from this drawing. Check all dimensions on site before fabrication or setting out. This document is copyright and may not be reproduced without permission of the owner.




REPRODUCED FROM ORDNANCE SURVEY MAPS
 WITH PERMISSION FROM
 THE CONTROLLER OF
 HER MAJESTY'S STATIONERY OFFICE
 CROWN COPYRIGHT RESERVED.
 LICENCE NUMBER. 100017728

REV	DATE	DESCRIPTION	BY	CHK	APP
1	11/11/2021	FOR SUBMISSION		MCP	AG PS
0	19/03/2021	FOR SUBMISSION		MCP	AG PS

TITLE
 BOSTON ALTERNATIVE ENERGY FACILITY
 DEVELOPMENT CONSENT ORDER
 Regulation 5(2)(j) - Works Plans
 BOSTON BOROUGH COUNCIL
 SHEET 1 OF 15

Application Number
EN010095

DRAWN MCP	CHECKED AG	APPROVED PS
DATE 11/11/2021	SCALE AT A1 1:500	REF. PB6934
DRAWING No. PB6934-RHD-01-ZZ-DR-4006	SUITABILITY S0	REVISION 1

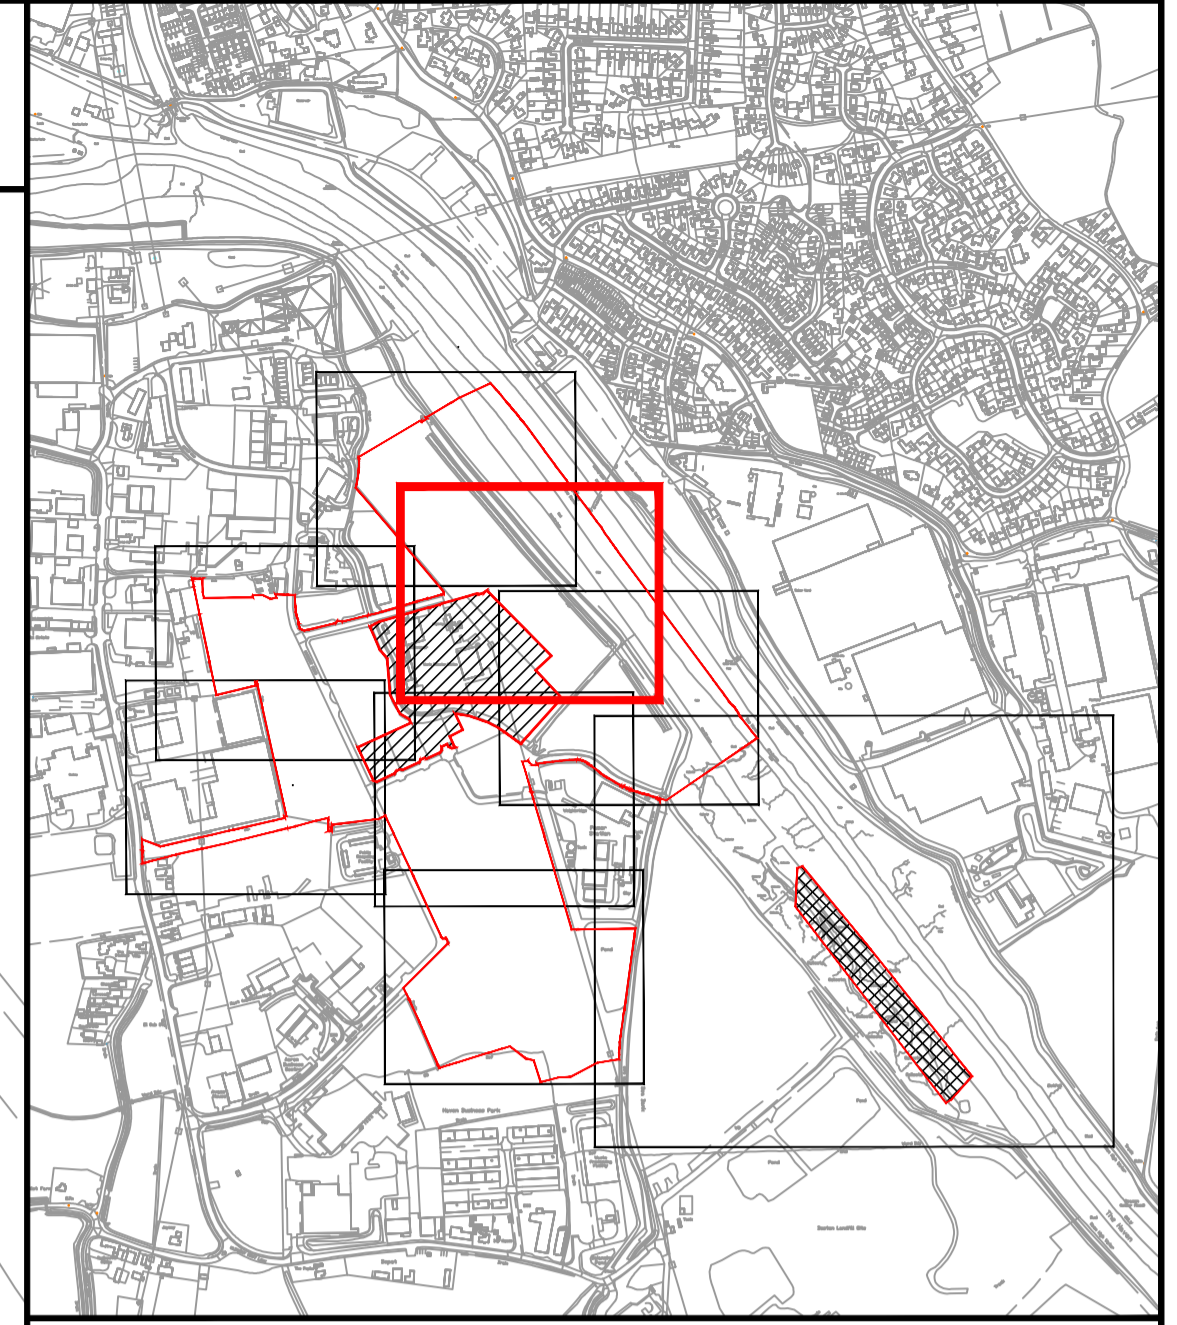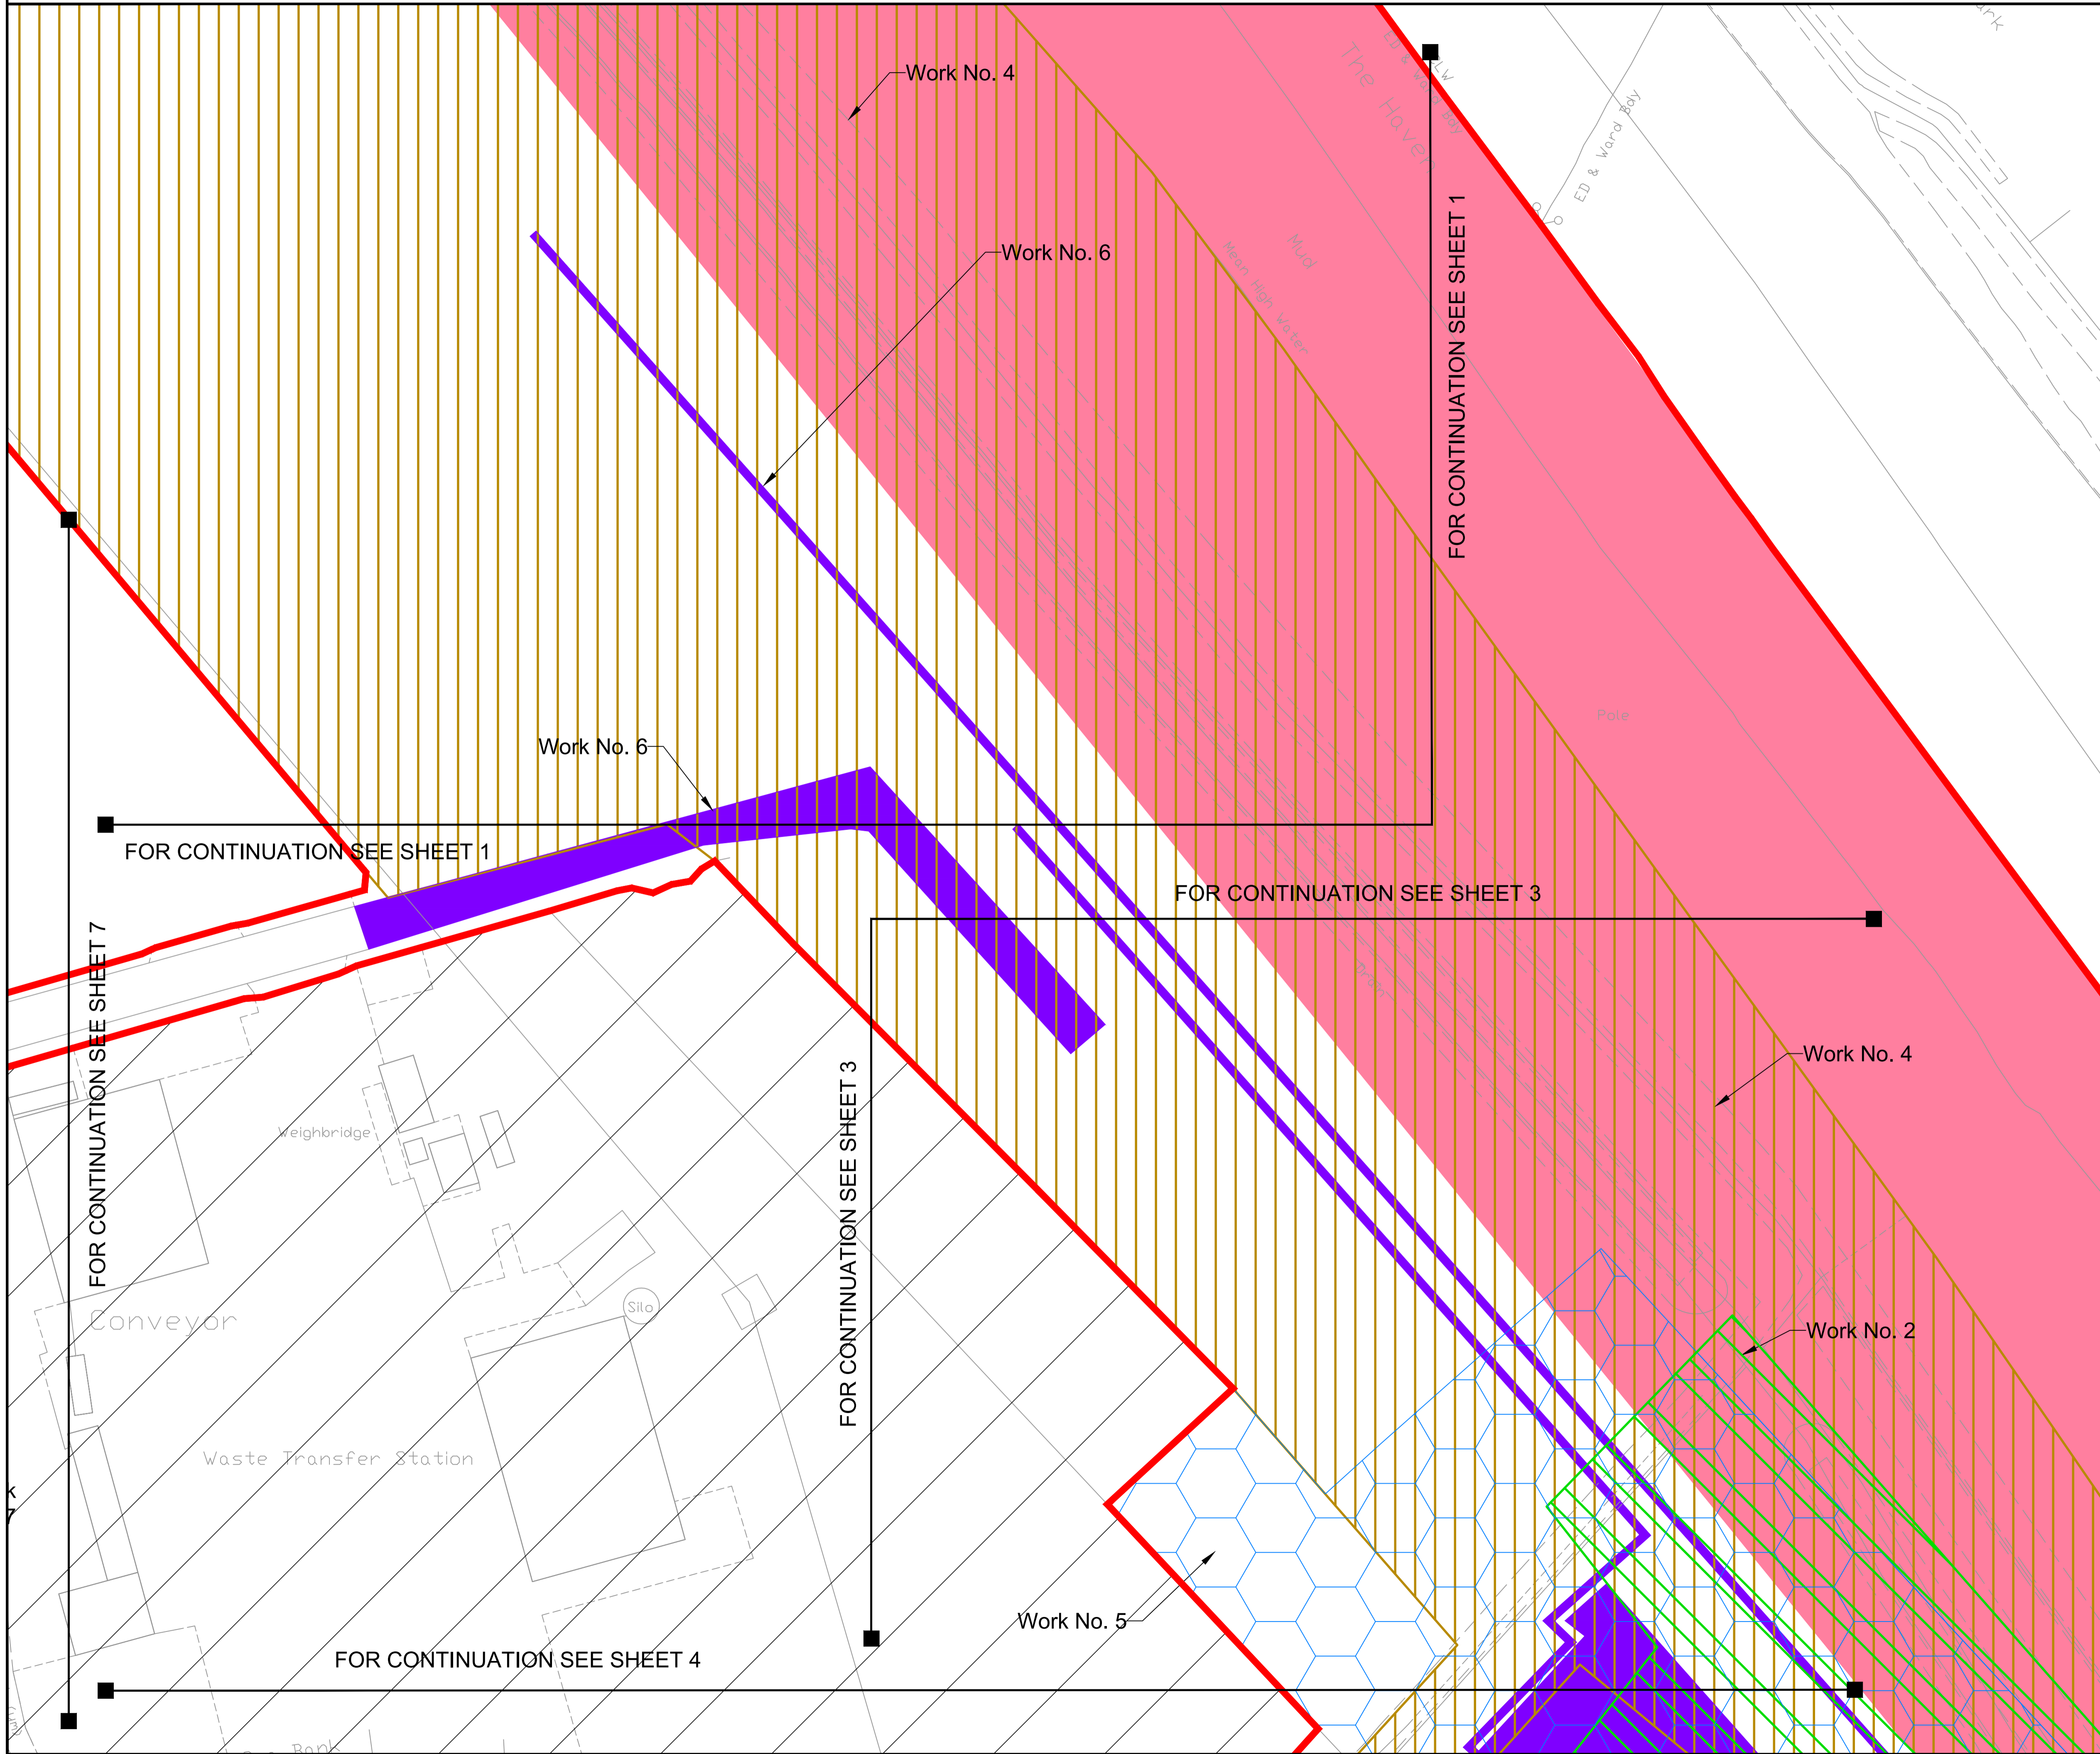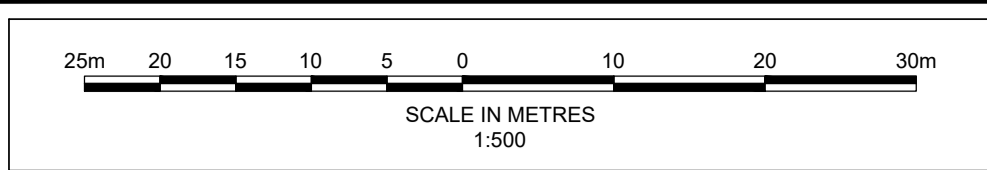

Key

- Order limits
- Land outside Order limits
- Area of Deemed Marine Licence

Work Number

- Work No. 2 - see sheet 10 of 15 for Lateral Limits of Deviation
- Work No. 4
- Work No. 5 - see sheet 13 of 15 for Lateral Limits of Deviation
- Work No. 6 - see sheet 14 of 15 for Lateral Limits of Deviation

Note:
 The shading of the different Works Numbers is to assist with the definition of the area of each work.

Westpoint,
 Lynch Wood Business Park,
 Peterborough, PE2 6FZ
 Tel +44(0)1733 334455
 Email info.peterborough@rhdhv.com
 Website www.royalhaskoning.com

APPLICANT: **ALTERNATIVE USE BOSTON PROJECTS LTD**

Disclaimer
 Do not scale from this drawing. Check all dimensions on site before fabrication or setting out. This document is copyright and may not be reproduced without permission of the owner.




REPRODUCED FROM ORDNANCE SURVEY MAPS
 WITH PERMISSION FROM
 THE CONTROLLER OF
 HER MAJESTY'S STATIONERY OFFICE
 CROWN COPYRIGHT RESERVED.
 LICENCE NUMBER. 100017728

REV	DATE	DESCRIPTION	BY	CHK	APP
1	11/11/2021	FOR SUBMISSION		MCP	AG PS
0	19/03/2021	FOR SUBMISSION		MCP	AG PS

TITLE: **BOSTON ALTERNATIVE ENERGY FACILITY DEVELOPMENT CONSENT ORDER Regulation 5(2)(j) - Works Plans BOSTON BOROUGH COUNCIL SHEET 2 OF 15**

Application Number: **EN010095**

DRAWN: MCP	CHECKED: AG	APPROVED: PS
DATE: 11/11/2021	SCALE: AT A1 1:500	REF: PB6934
DRAWING No.: PB6934-RHD-01-ZZ-DR-4006	SUITABILITY: S0	REVISION: 1

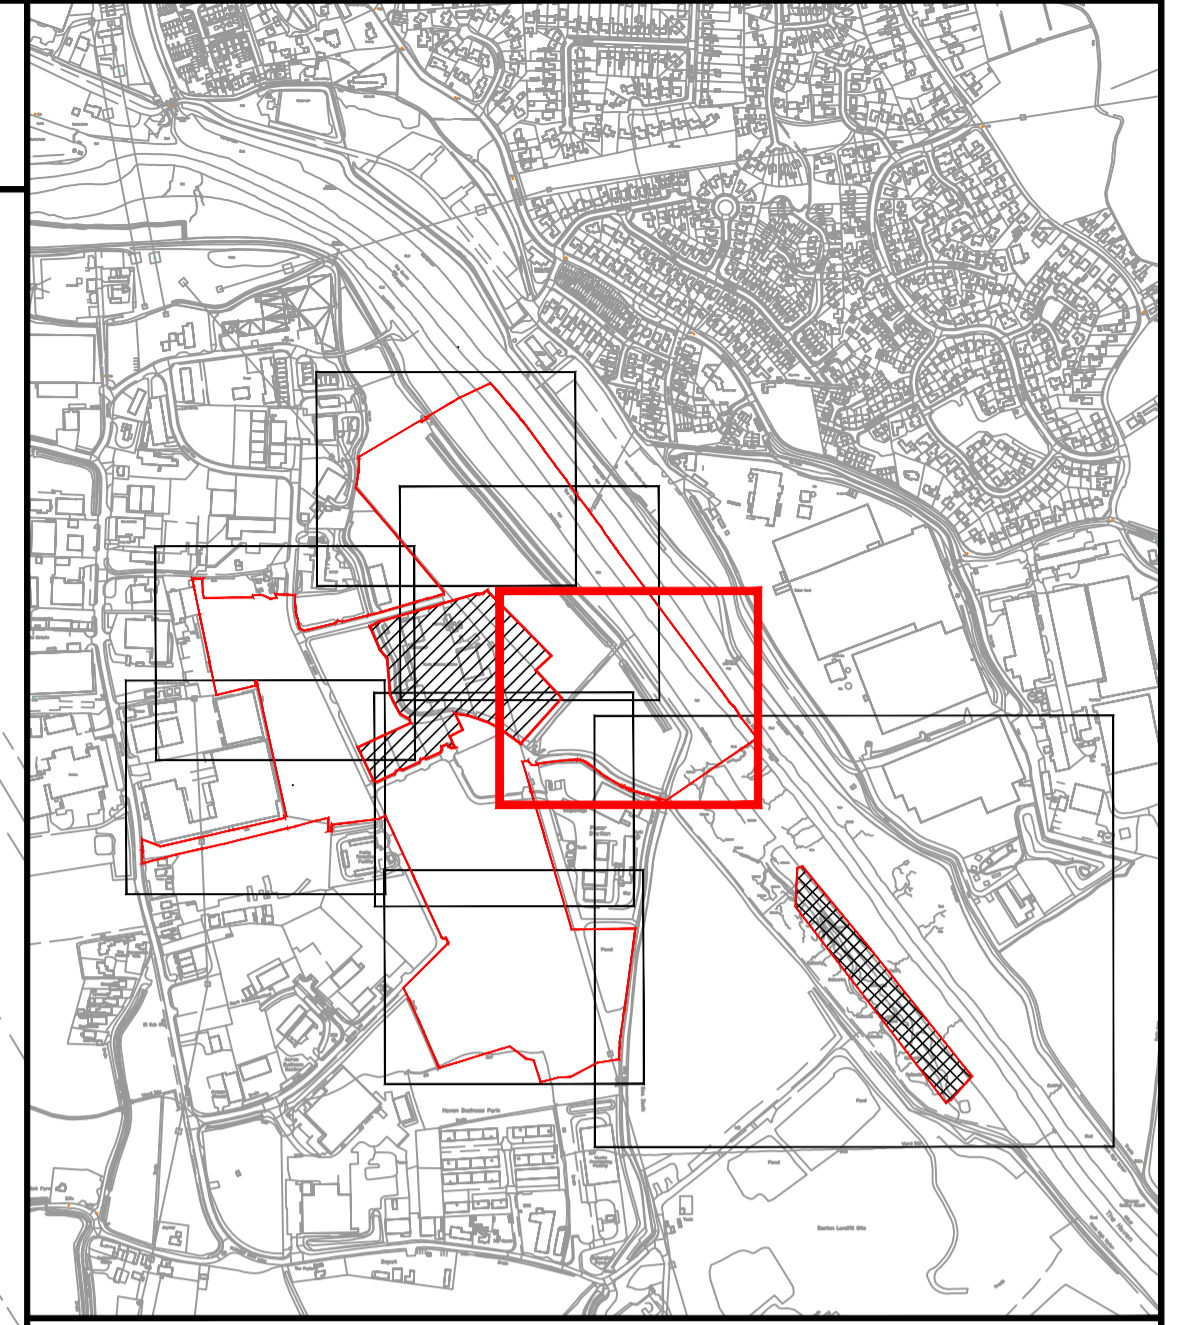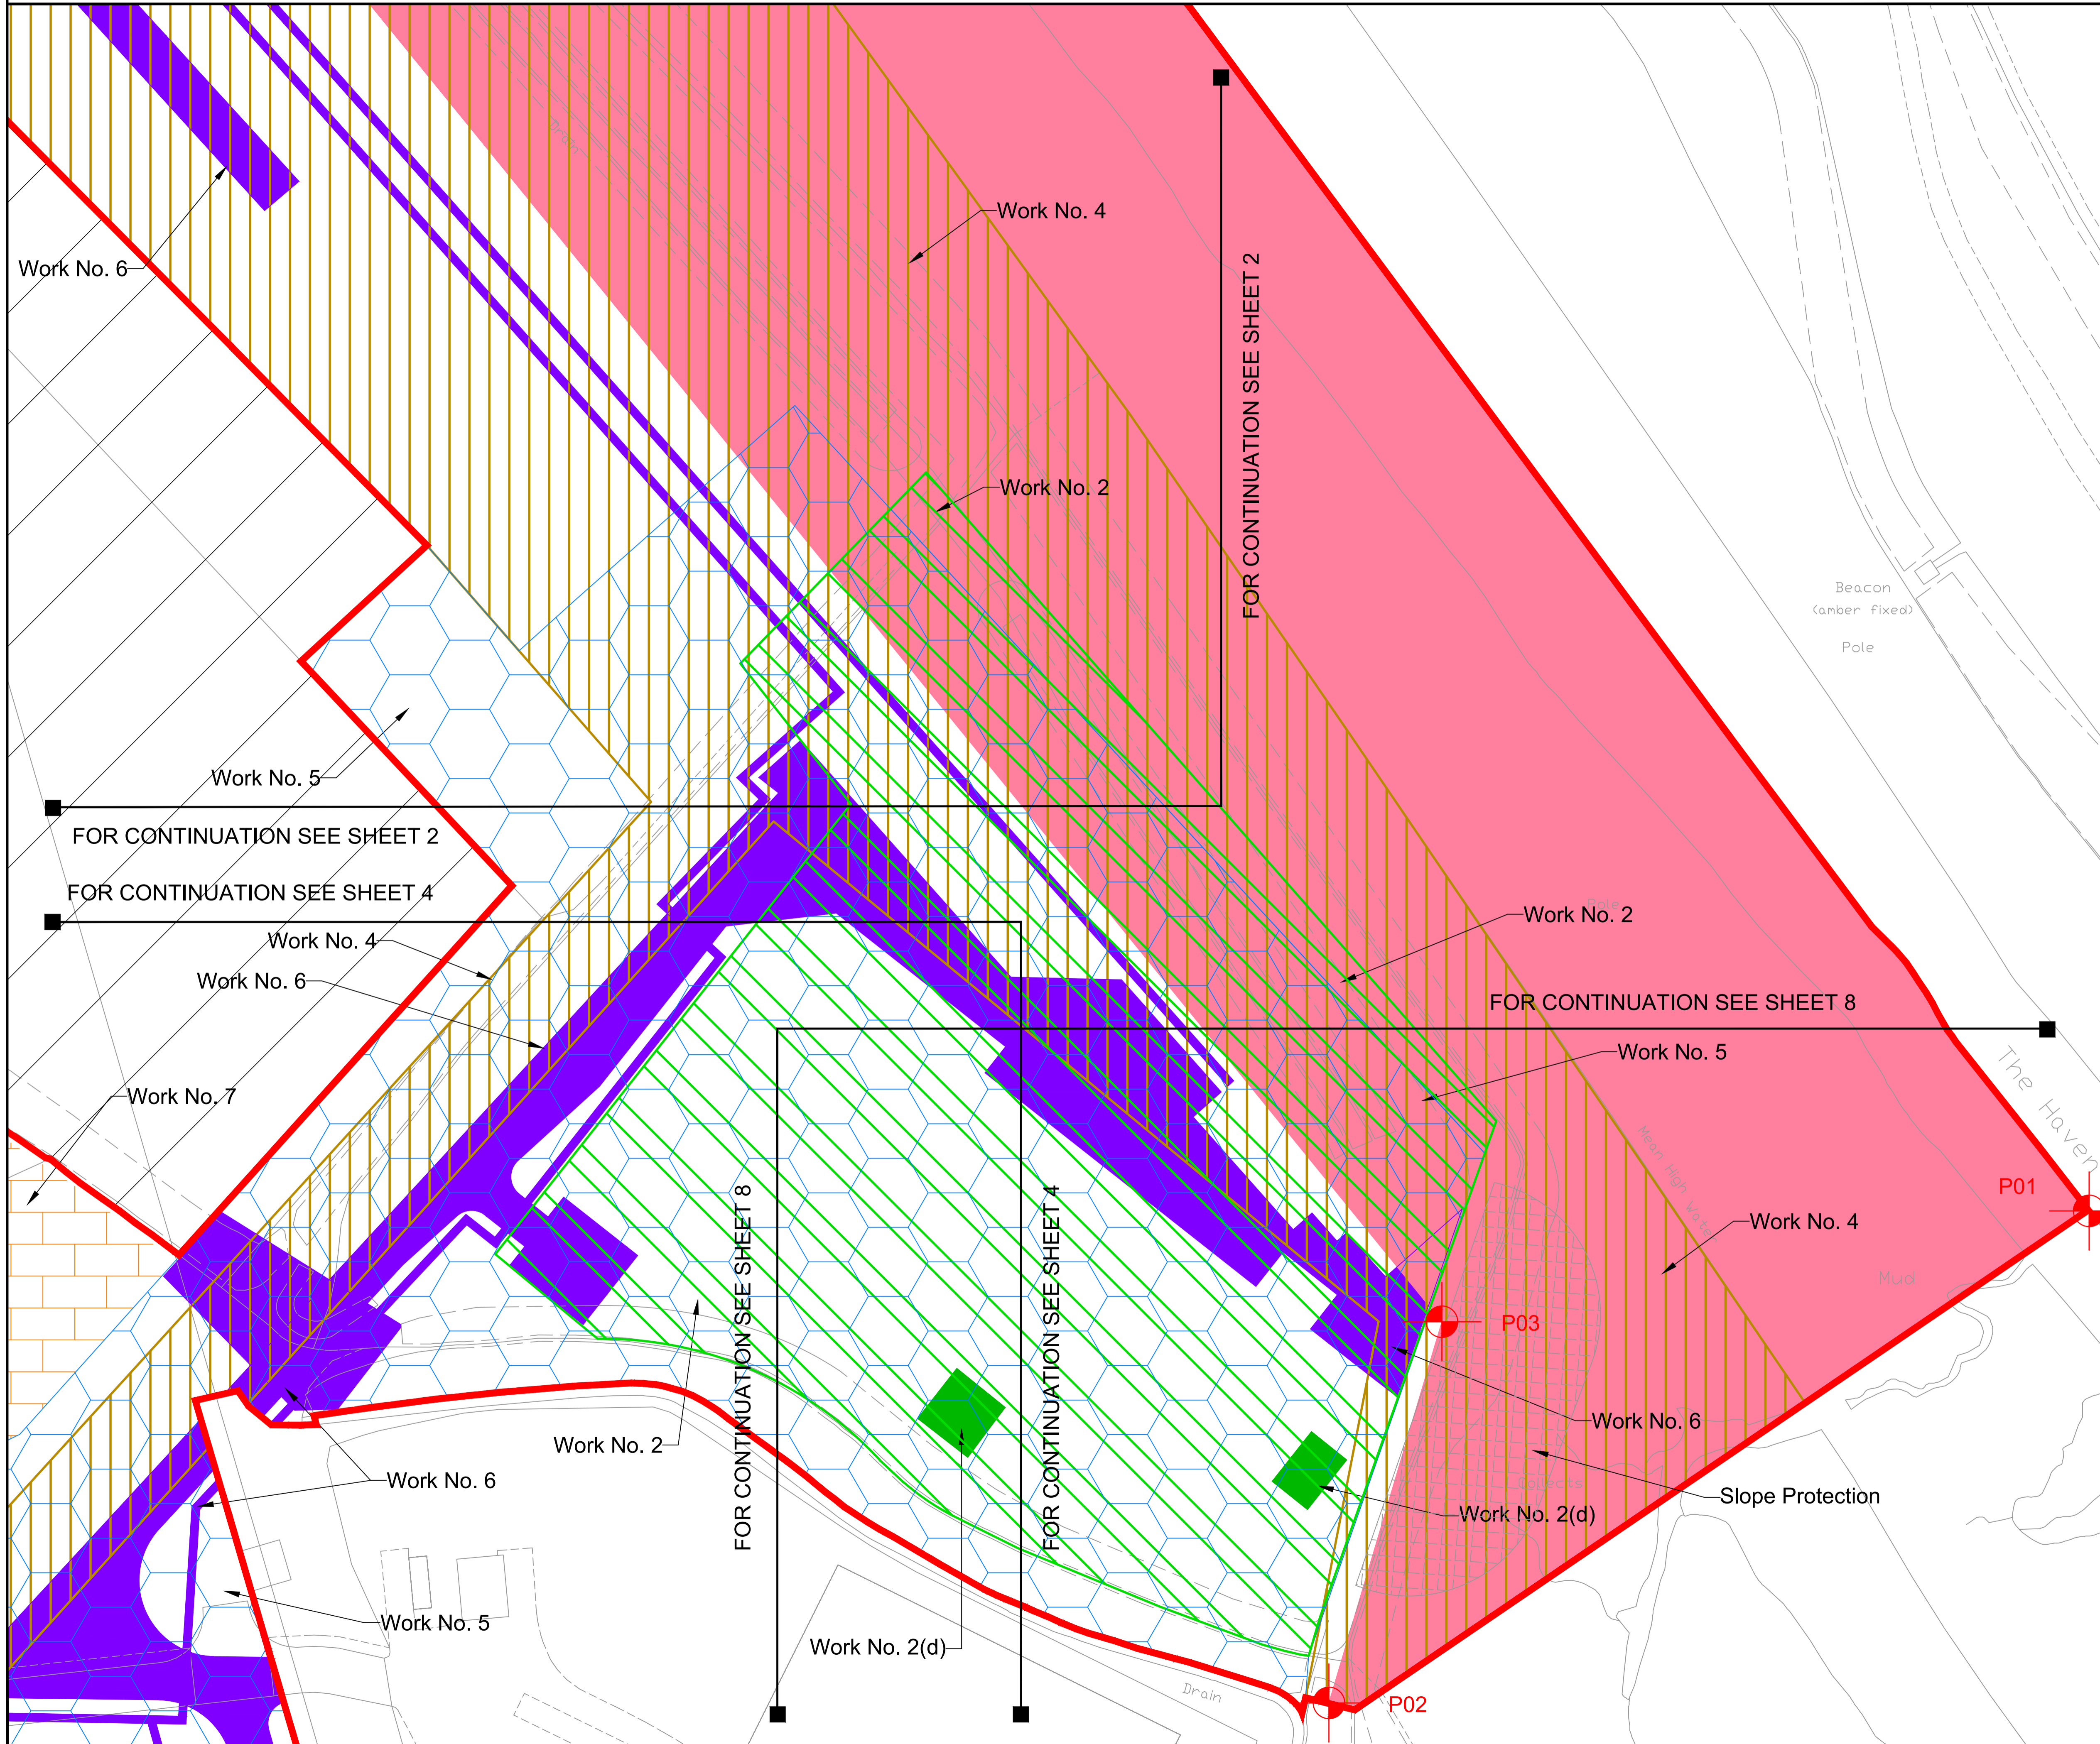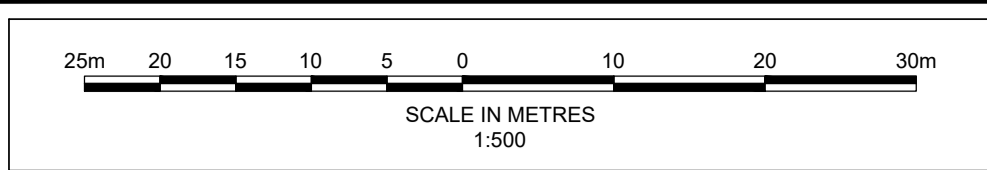

Key

Order limits	Area of Deemed Marine Licence
Land outside Order limits	Point of Reference to Co-ordinates Identifying the Area to Which the Deemed Marine Licence Relates
Slope Protection	

Work Number

Work No. 2 - see sheet 10 of 15 for Lateral Limits of Deviation	Work No. 5 - see sheet 13 of 15 for Lateral Limits of Deviation
Work No. 2(d) (emission stacks)	Work No. 6 - see sheet 14 of 15 for Lateral Limits of Deviation
Work No. 4	Work No. 7 - see sheet 15 of 15 for Lateral Limits of Deviation

Note:
 The shading of the different Works Numbers is to assist with the definition of the area of each work.

Westpoint,
 Lynch Wood Business Park,
 Peterborough, PE2 6FZ
 Tel +44(0)1733 334455
 Email info.peterborough@rhdhv.com
 Website www.royalhaskoning.com

APPLICANT
**ALTERNATIVE USE
 BOSTON PROJECTS LTD**

Disclaimer
 Do not scale from this drawing. Check all dimensions on site before fabrication or setting out. This document is copyright and may not be reproduced without permission of the owner.




REPRODUCED FROM ORDNANCE SURVEY MAPS
 WITH PERMISSION FROM
 THE CONTROLLER OF
 HER MAJESTY'S STATIONERY OFFICE
 CROWN COPYRIGHT RESERVED.
 LICENCE NUMBER. 100017728

REV	DATE	DESCRIPTION	BY	CHK	APP
1	11/11/2021	FOR SUBMISSION		MCP	AG PS
0	19/03/2021	FOR SUBMISSION		MCP	AG PS

TITLE
 BOSTON ALTERNATIVE ENERGY FACILITY
 DEVELOPMENT CONSENT ORDER
 Regulation 5(2)(j) - Works Plans
 BOSTON BOROUGH COUNCIL
 SHEET 3 OF 15

Application Number
EN010095

DRAWN MCP	CHECKED AG	APPROVED PS
DATE 11/11/2021	SCALE AT A1 1:500	REF. PB6934
DRAWING No. PB6934-RHD-01-ZZ-DR-4006	SUITABILITY S0	REVISION 1

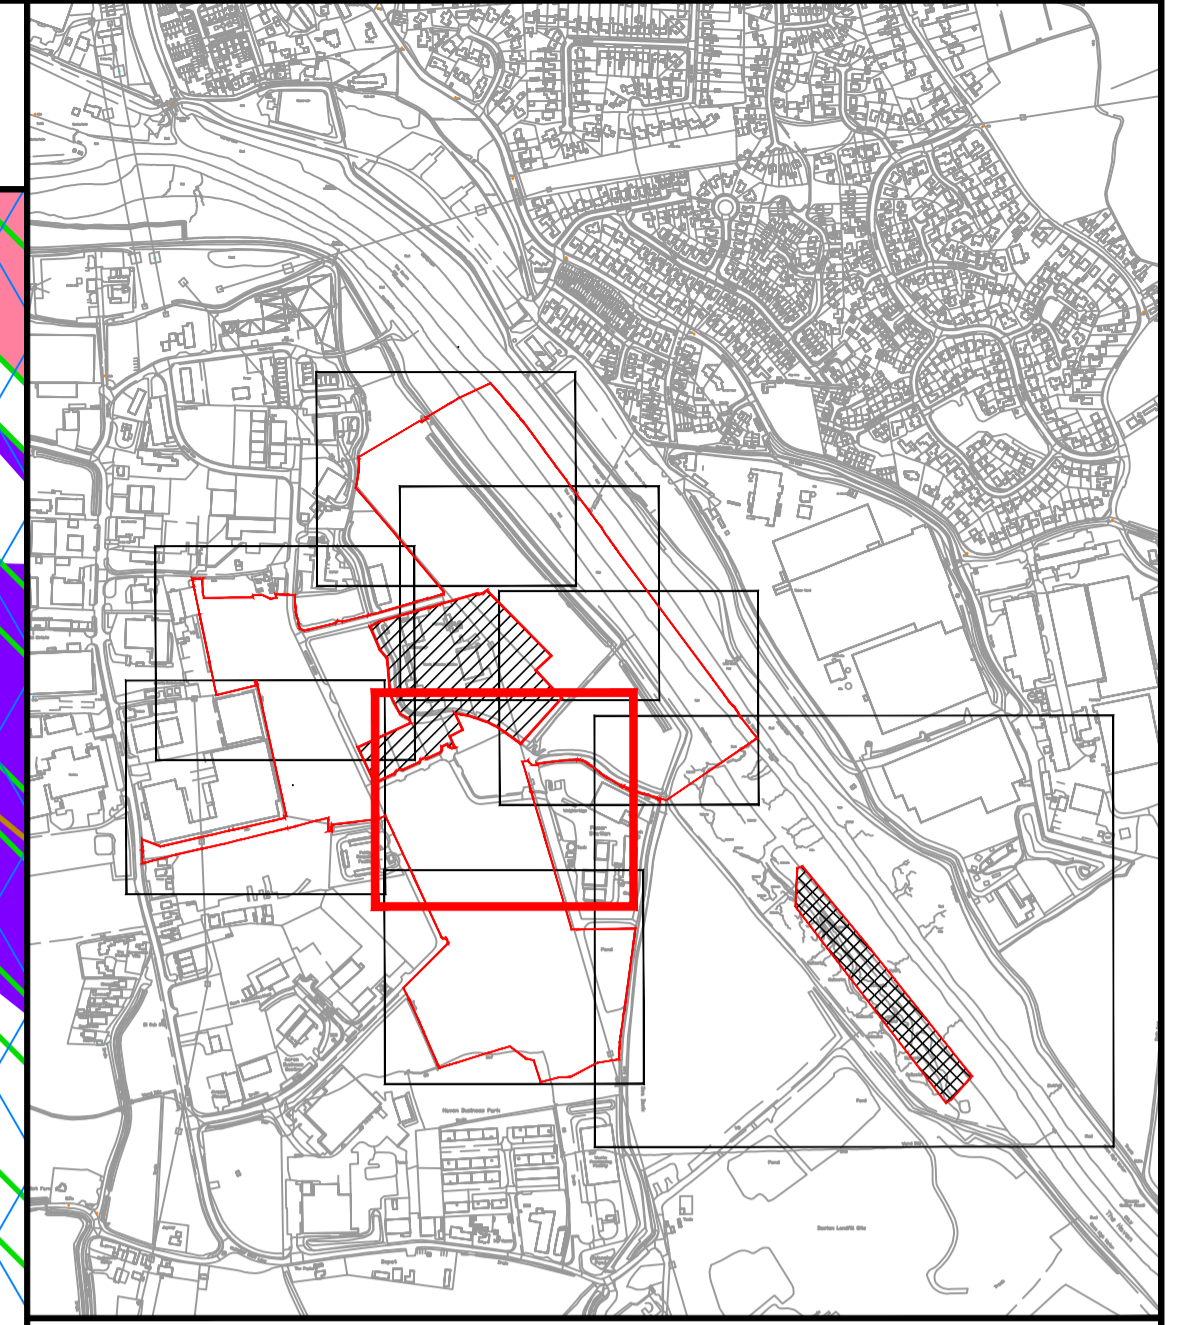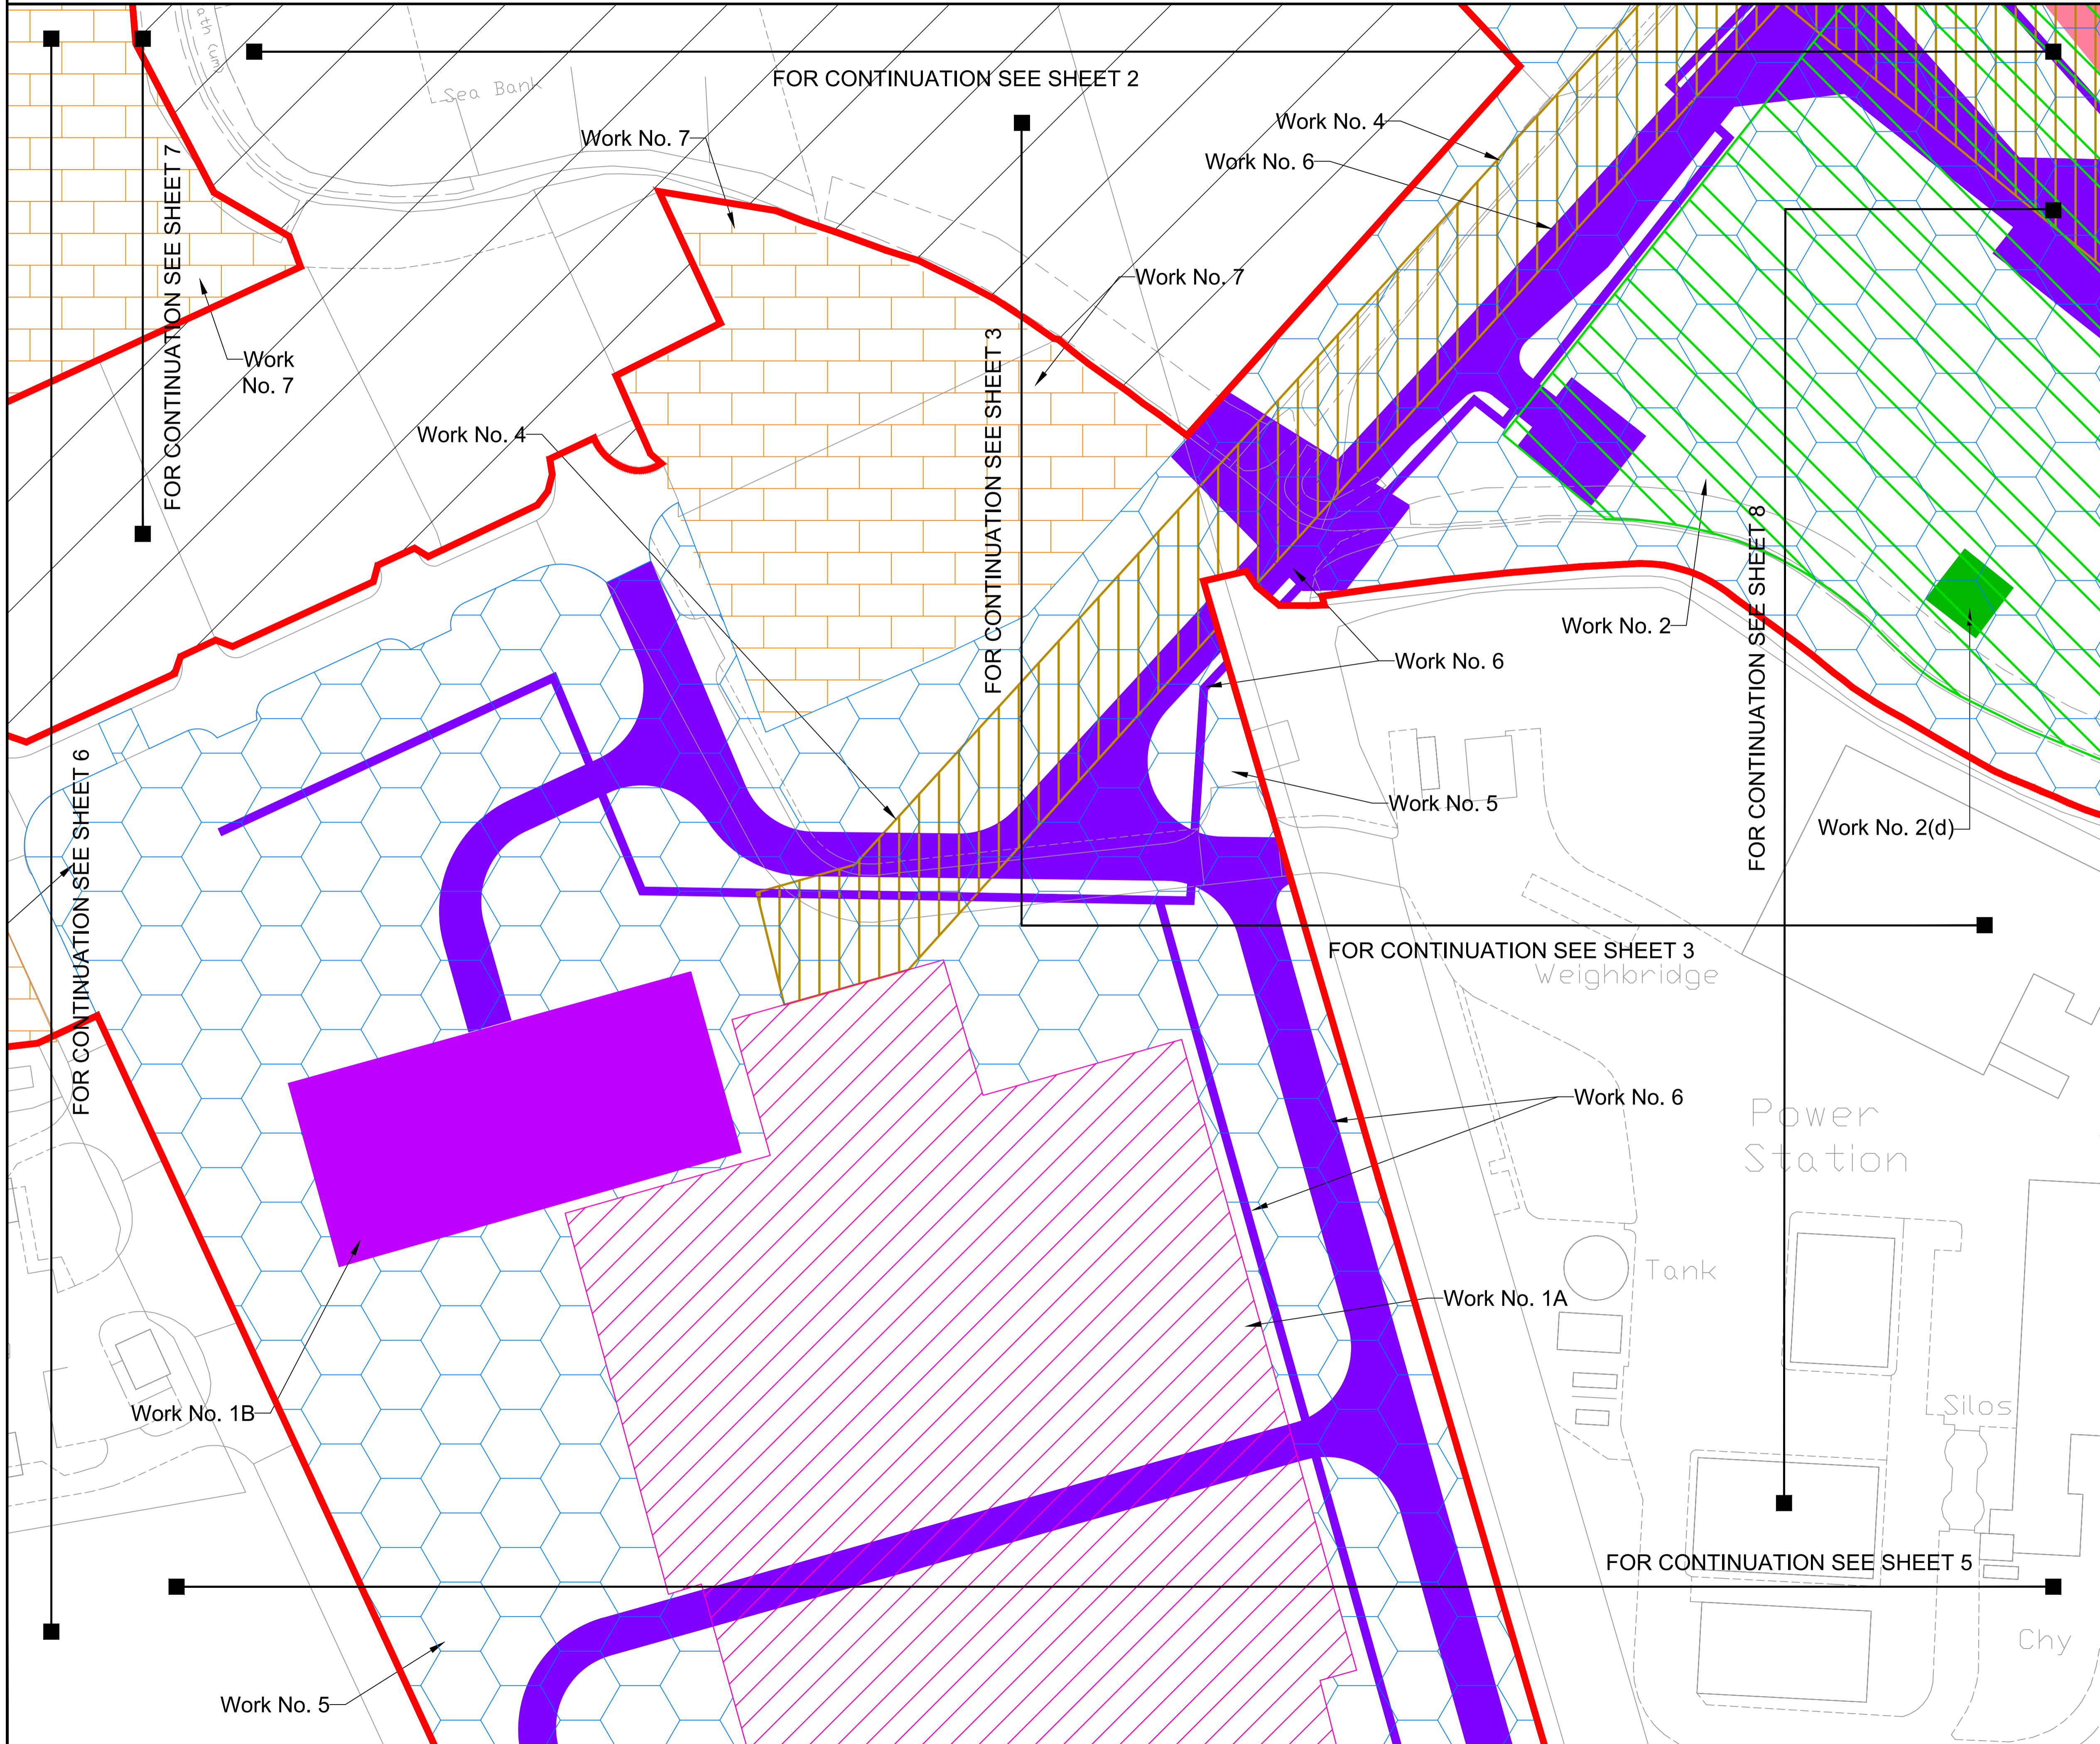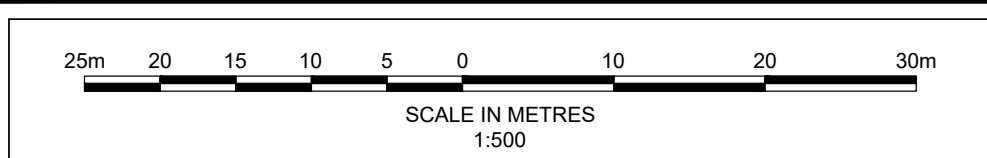

Key

Order limits	Area of Deemed Marine Licence
Land outside Order limits	
Work No. 1A - see sheet 9 of 15 for Lateral Limits of Deviation	Work No. 5 - see sheet 13 of 15 for Lateral Limits of Deviation
Work No. 1B - see sheet 9 of 15 for Lateral Limits of Deviation	Work No. 6 - see sheet 14 of 15 for Lateral Limits of Deviation
Work No. 2 - see sheet 10 of 15 for Lateral Limits of Deviation	Work No. 7 - see sheet 15 of 15 for Lateral Limits of Deviation
Work No. 2(d) (emission stacks)	
Work No. 4	

Note:
 The shading of the different Works Numbers is to assist with the definition of the area of each work.

Royal HaskoningDHV
Enhancing Society Together

Westpoint,
 Lynch Wood Business Park,
 Peterborough, PE2 6FZ
 Tel +44(0)1733 334455
 Email info.peterborough@rhdhv.com
 Website www.royalhaskoning.com

APPLICANT: **ALTERNATIVE USE BOSTON PROJECTS LTD**

Disclaimer
 Do not scale from this drawing. Check all dimensions on site before fabrication or setting out. This document is copyright and may not be reproduced without permission of the owner.

REPRODUCED FROM ORDNANCE SURVEY MAPS WITH PERMISSION FROM THE CONTROLLER OF HER MAJESTY'S STATIONERY OFFICE CROWN COPYRIGHT RESERVED.
 LICENCE NUMBER. 100017728




REV	DATE	DESCRIPTION	BY	CHK	APP
1	11/11/2021	FOR SUBMISSION	MCP	AG	PS
0	19/03/2021	FOR SUBMISSION	MCP	AG	PS

TITLE
 BOSTON ALTERNATIVE ENERGY FACILITY DEVELOPMENT CONSENT ORDER
 Regulation 5(2)(j) - Works Plans
 BOSTON BOROUGH COUNCIL
 SHEET 4 OF 15

Application Number: **EN010095**

DRAWN: MCP	CHECKED: AG	APPROVED: PS
DATE: 11/11/2021	SCALE AT A1: 1:500	REF.: PB6934

DRAWING No. **PB6934-RHD-01-ZZ-DR-4006** SUITABILITY **S0** REVISION **1**

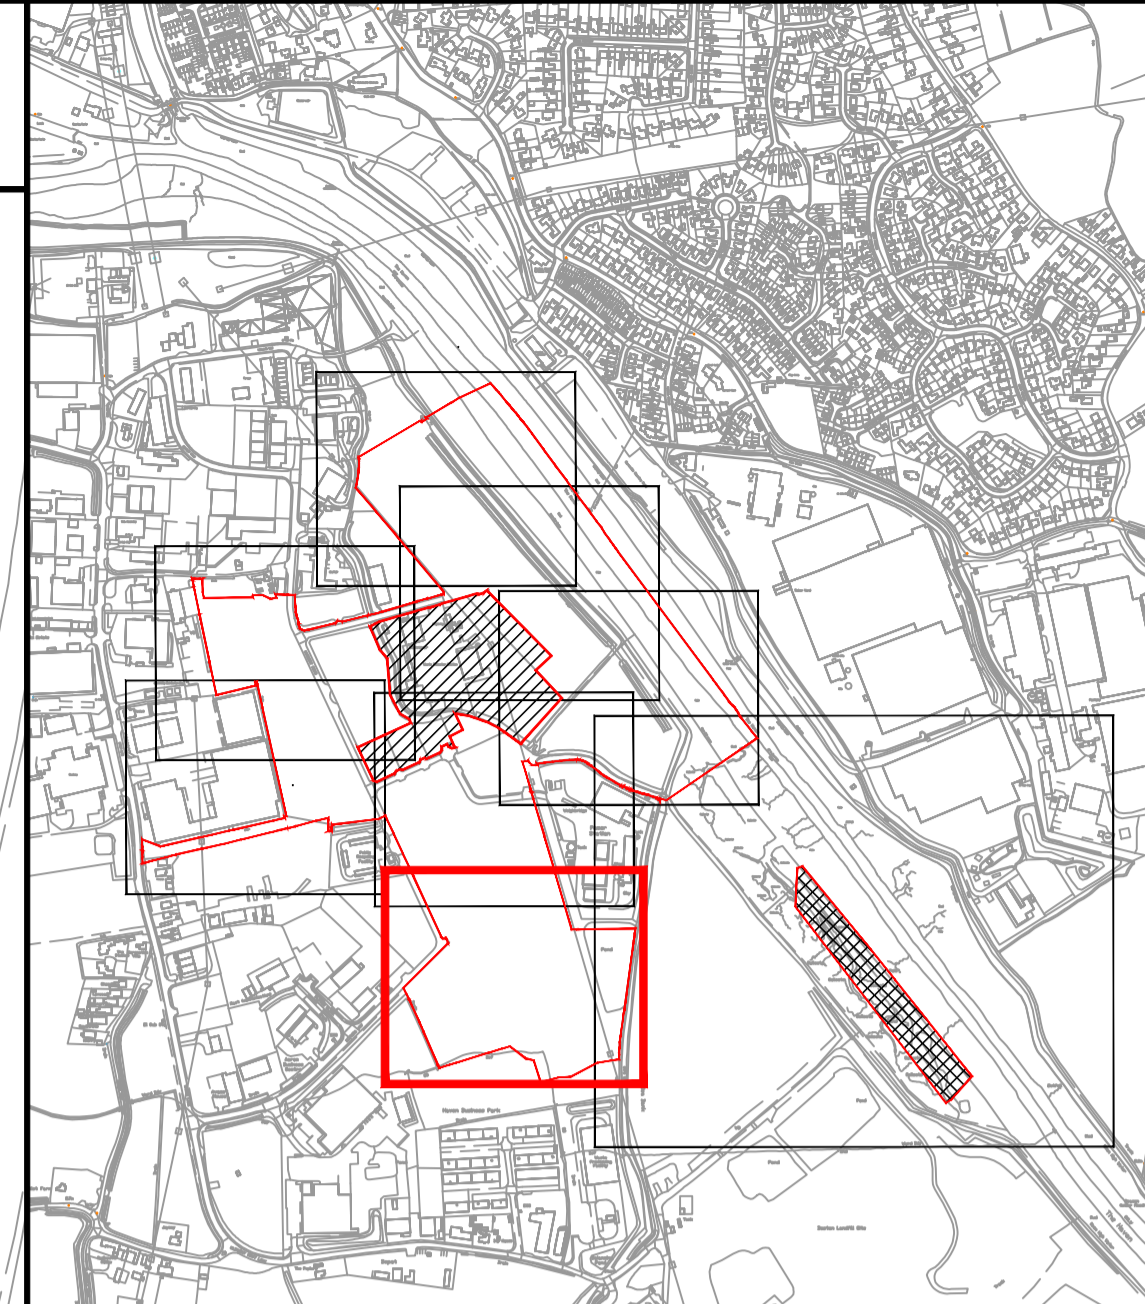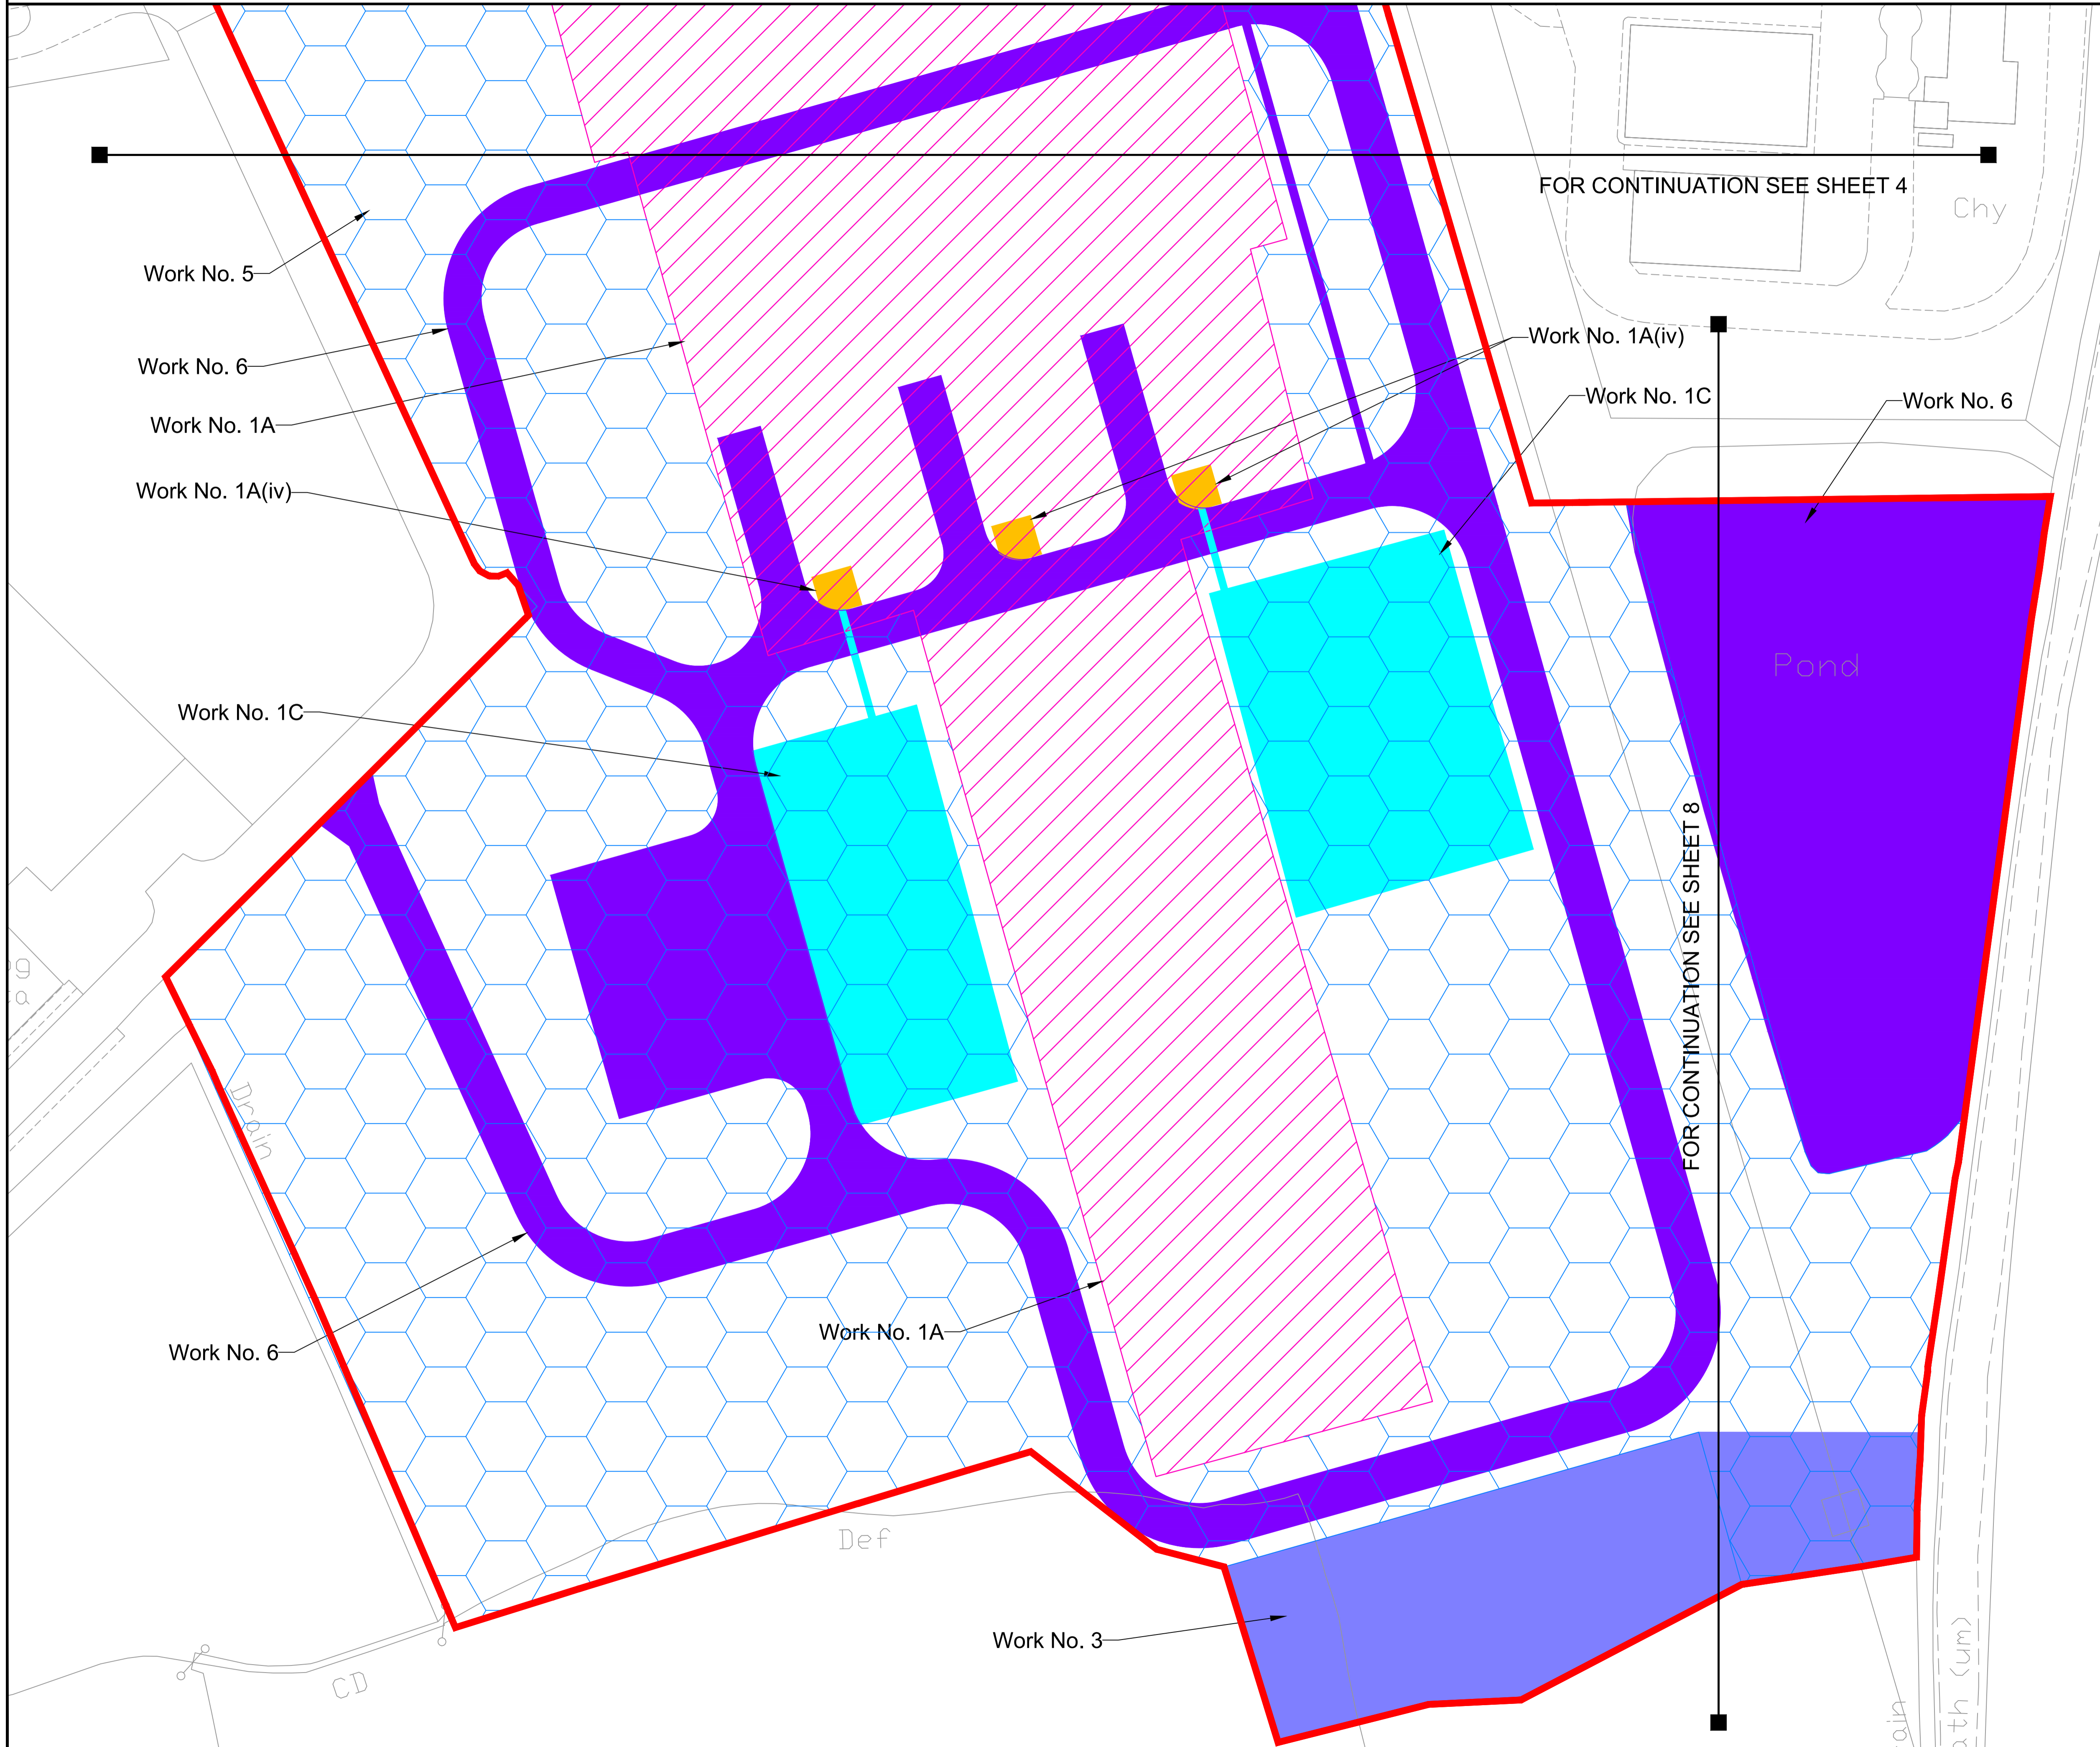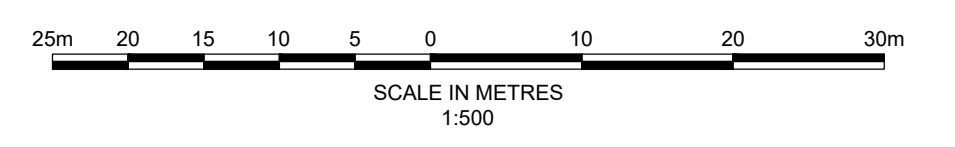

- Key**
- Order limits
 - Work Number**
 - Work No. 1A - see sheet 9 of 15 for Lateral Limits of Deviation
 - Work No. 1A(iv) (emission stacks)
 - Work No. 1C - see sheet 9 of 15 for Lateral Limits of Deviation
 - Work No. 3 - see sheet 11 of 15 for Lateral Limits of Deviation
 - Work No. 5 - see sheet 13 of 15 for Lateral Limits of Deviation
 - Work No. 6 - see sheet 14 of 15 for Lateral Limits of Deviation

Note:
 The shading of the different Works Numbers is to assist with the definition of the area of each work.

Royal HaskoningDHV
Enhancing Society Together

Westpoint,
 Lynch Wood Business Park,
 Peterborough, PE2 6FZ
 Tel +44(0)1733 334455
 Email info.peterborough@rhdhv.com
 Website www.royalhaskoning.com

APPLICANT
**ALTERNATIVE USE
 BOSTON PROJECTS LTD**

Disclaimer
 Do not scale from this drawing. Check all dimensions on site before fabrication or setting out. This document is copyright and may not be reproduced without permission of the owner.

REPRODUCED FROM ORDNANCE SURVEY MAPS
 WITH PERMISSION FROM
 THE CONTROLLER OF
 HER MAJESTY'S STATIONERY OFFICE
 CROWN COPYRIGHT RESERVED.
 LICENCE NUMBER. 100017728




REV	DATE	DESCRIPTION	BY	CHK	APP
1	11/11/2021	FOR SUBMISSION	MCP	AG	PS
0	19/03/2021	FOR SUBMISSION	MCP	AG	PS

TITLE
 BOSTON ALTERNATIVE ENERGY FACILITY
 DEVELOPMENT CONSENT ORDER
 Regulation 5(2)(j) - Works Plans
 BOSTON BOROUGH COUNCIL
 SHEET 5 OF 15

Application Number
EN010095

DRAWN	MCP	CHECKED	AG	APPROVED	PS
DATE	11/11/2021	SCALE AT A1	1:500	REF.	PB6934

DRAWING No. **PB6934-RHD-01-ZZ-DR-4006** SUITABILITY **S0** REVISION **1**

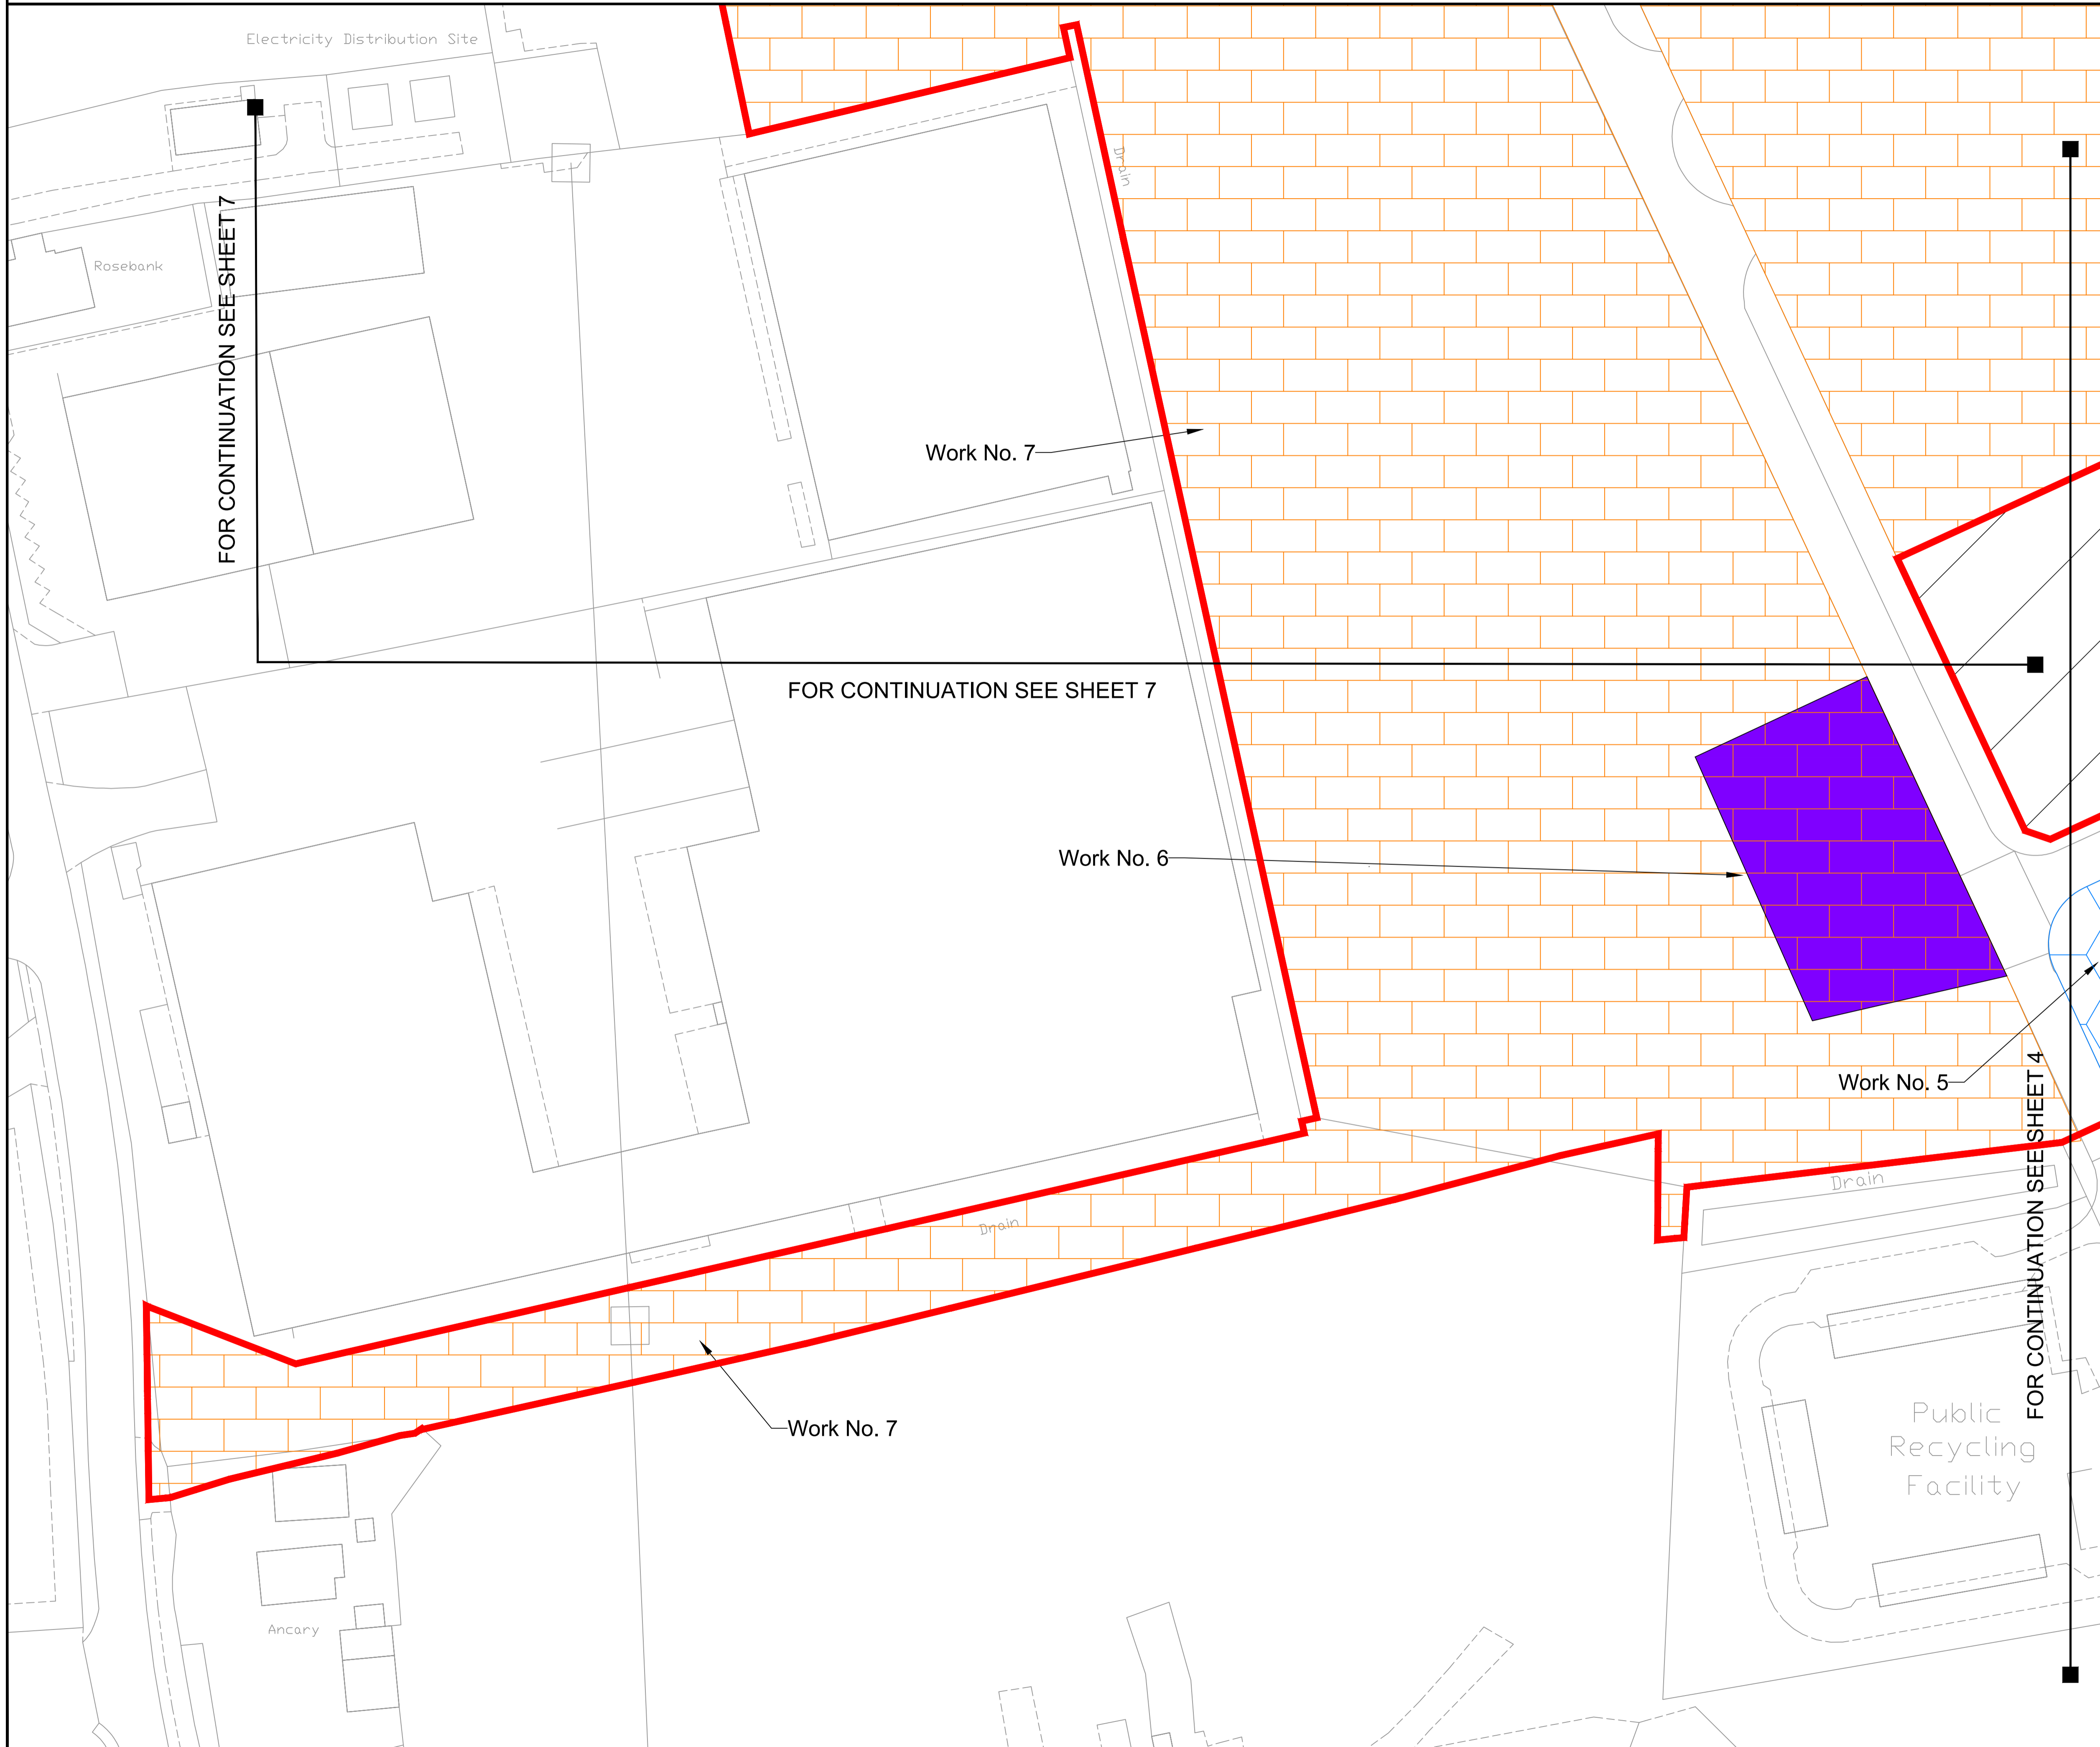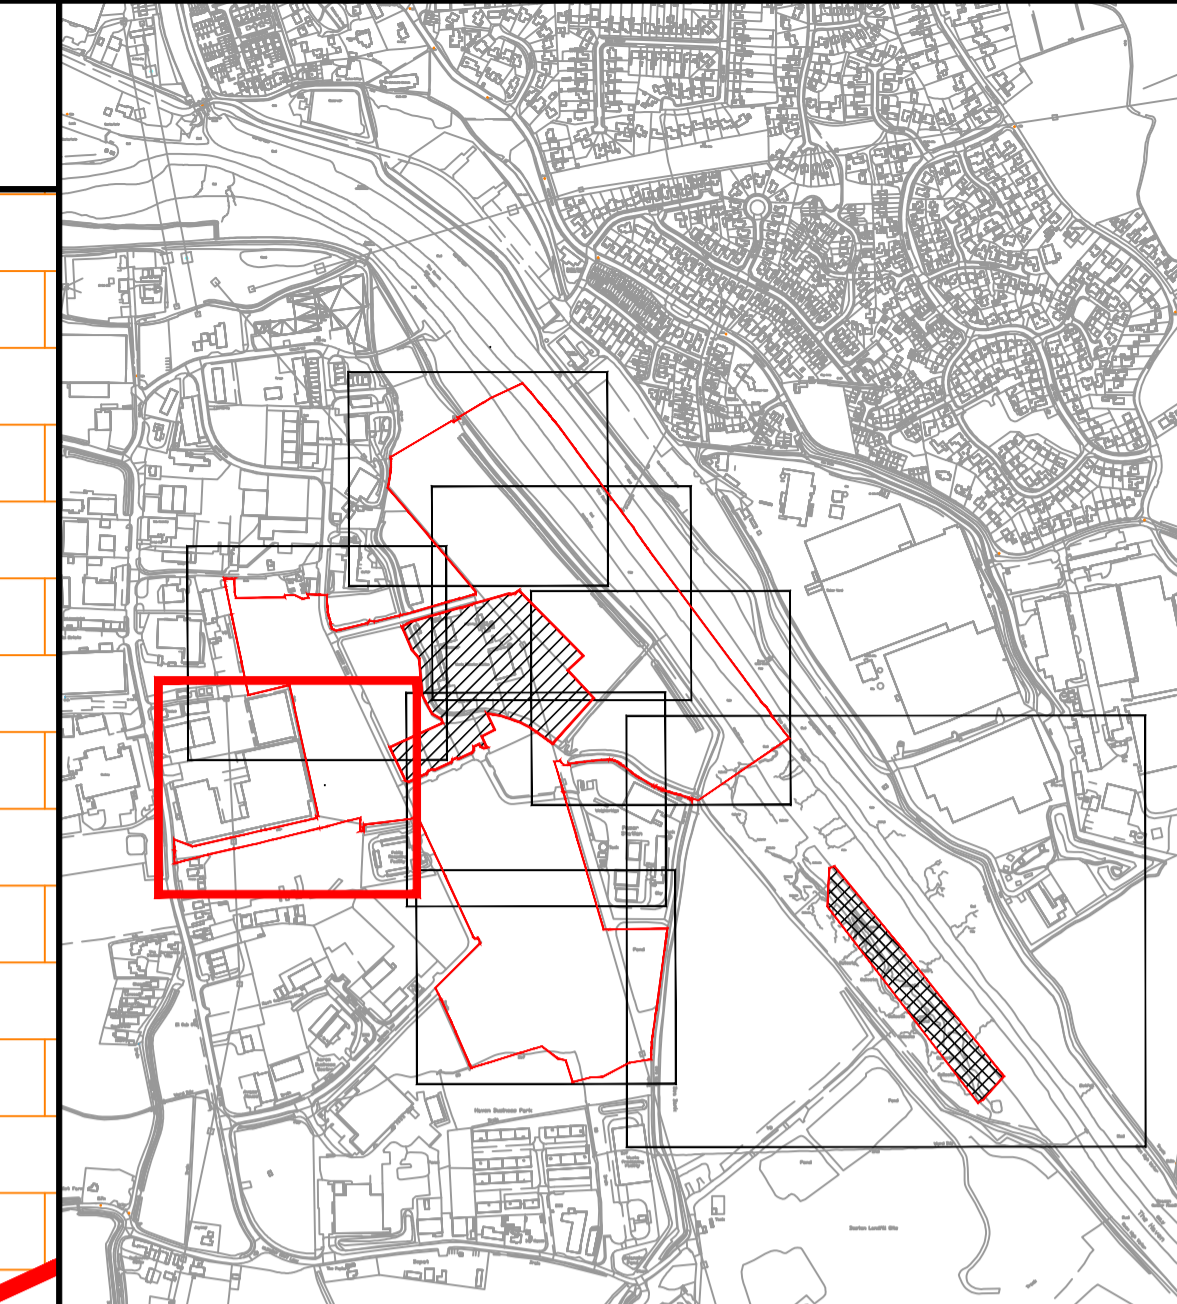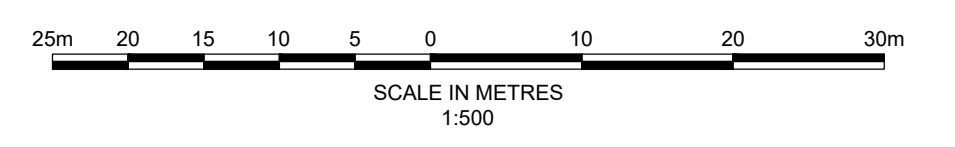

Key

- Order limits
- Land outside Order limits

Work Number

- Work No. 5 - see sheet 13 of 15 for Lateral Limits of Deviation
- Work No. 6 - see sheet 14 of 15 for Lateral Limits of Deviation
- Work No. 7 - see sheet 15 of 15 for Lateral Limits of Deviation

Note:
 The shading of the different Works Numbers is to assist with the definition of the area of each work.

Royal HaskoningDHV
Enhancing Society Together

Westpoint,
 Lynch Wood Business Park,
 Peterborough, PE2 6FZ
 Tel +44(0)1733 334455
 Email info.peterborough@rhdhv.com
 Website www.royalhaskoning.com

APPLICANT
**ALTERNATIVE USE
 BOSTON PROJECTS LTD**

Disclaimer
 Do not scale from this drawing. Check all dimensions on site before fabrication or setting out. This document is copyright and may not be reproduced without permission of the owner.

REPRODUCED FROM ORDNANCE SURVEY MAPS
 WITH PERMISSION FROM
 THE CONTROLLER OF
 HER MAJESTY'S STATIONERY OFFICE
 CROWN COPYRIGHT RESERVED.
 LICENCE NUMBER. 100017728




REV	DATE	DESCRIPTION	BY	CHK	APP
1	11/11/2021	FOR SUBMISSION	MCP	AG	PS
0	19/03/2021	FOR SUBMISSION	MCP	AG	PS

TITLE
**BOSTON ALTERNATIVE ENERGY FACILITY
 DEVELOPMENT CONSENT ORDER
 Regulation 5(2)(j) - Works Plans
 BOSTON BOROUGH COUNCIL
 SHEET 6 OF 15**

Application Number
EN010095

DRAWN	CHECKED	APPROVED
MCP	AG	PS
DATE	SCALE AT A1	REF.
11/11/2021	1:500	PB6934

DRAWING No.	SUITABILITY	REVISION
PB6934-RHD-01-ZZ-DR-4006	S0	1

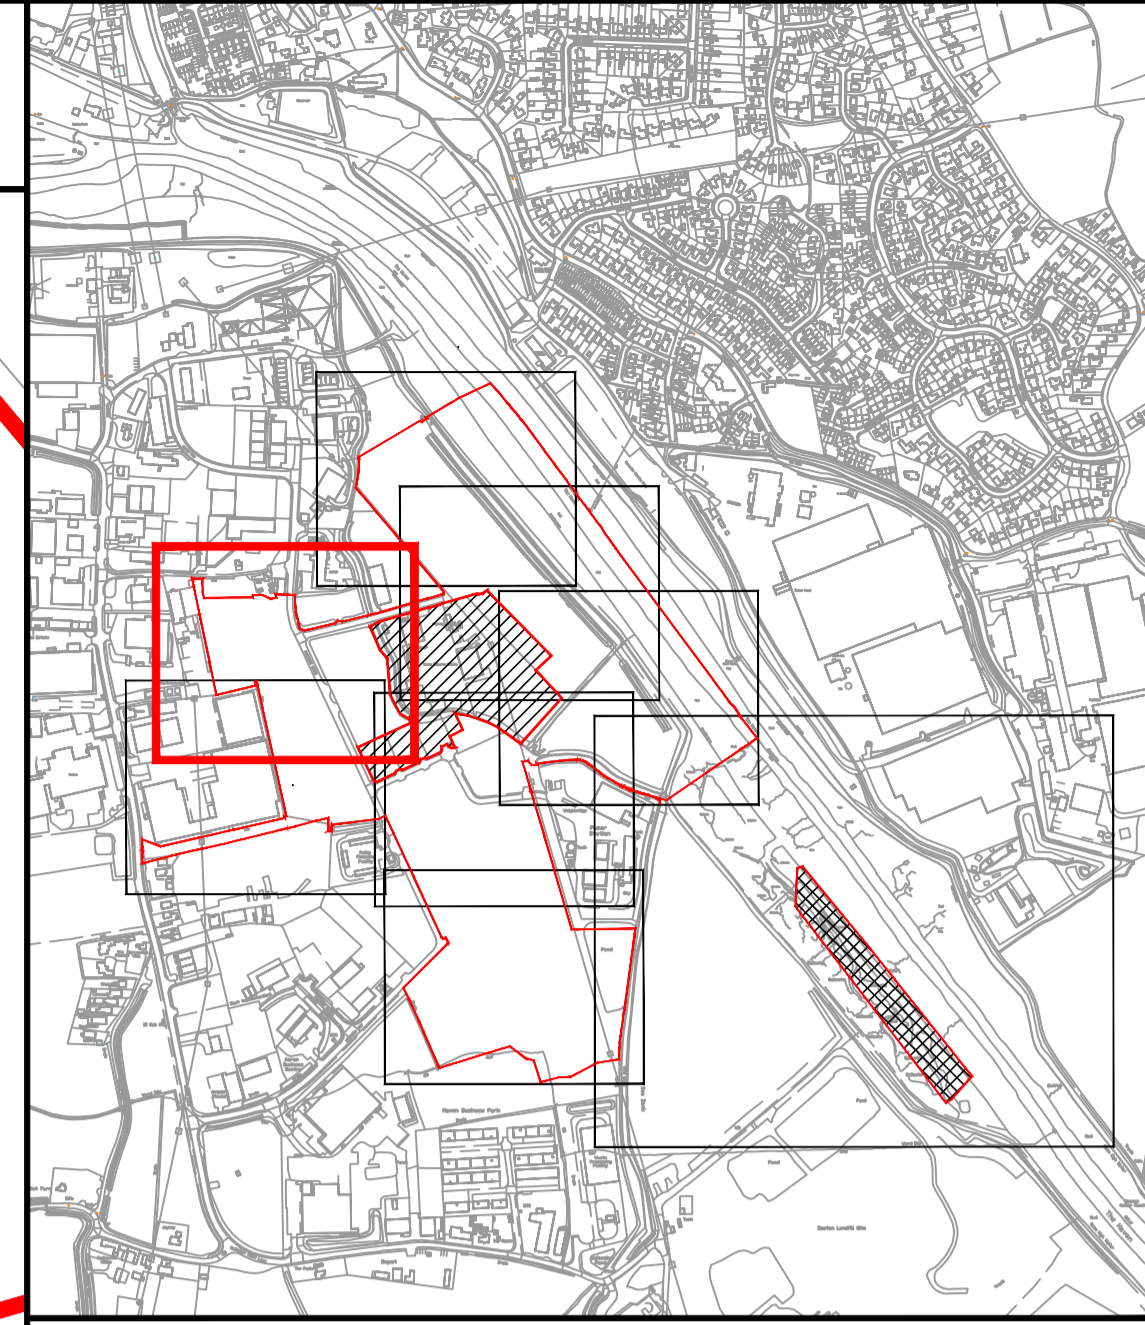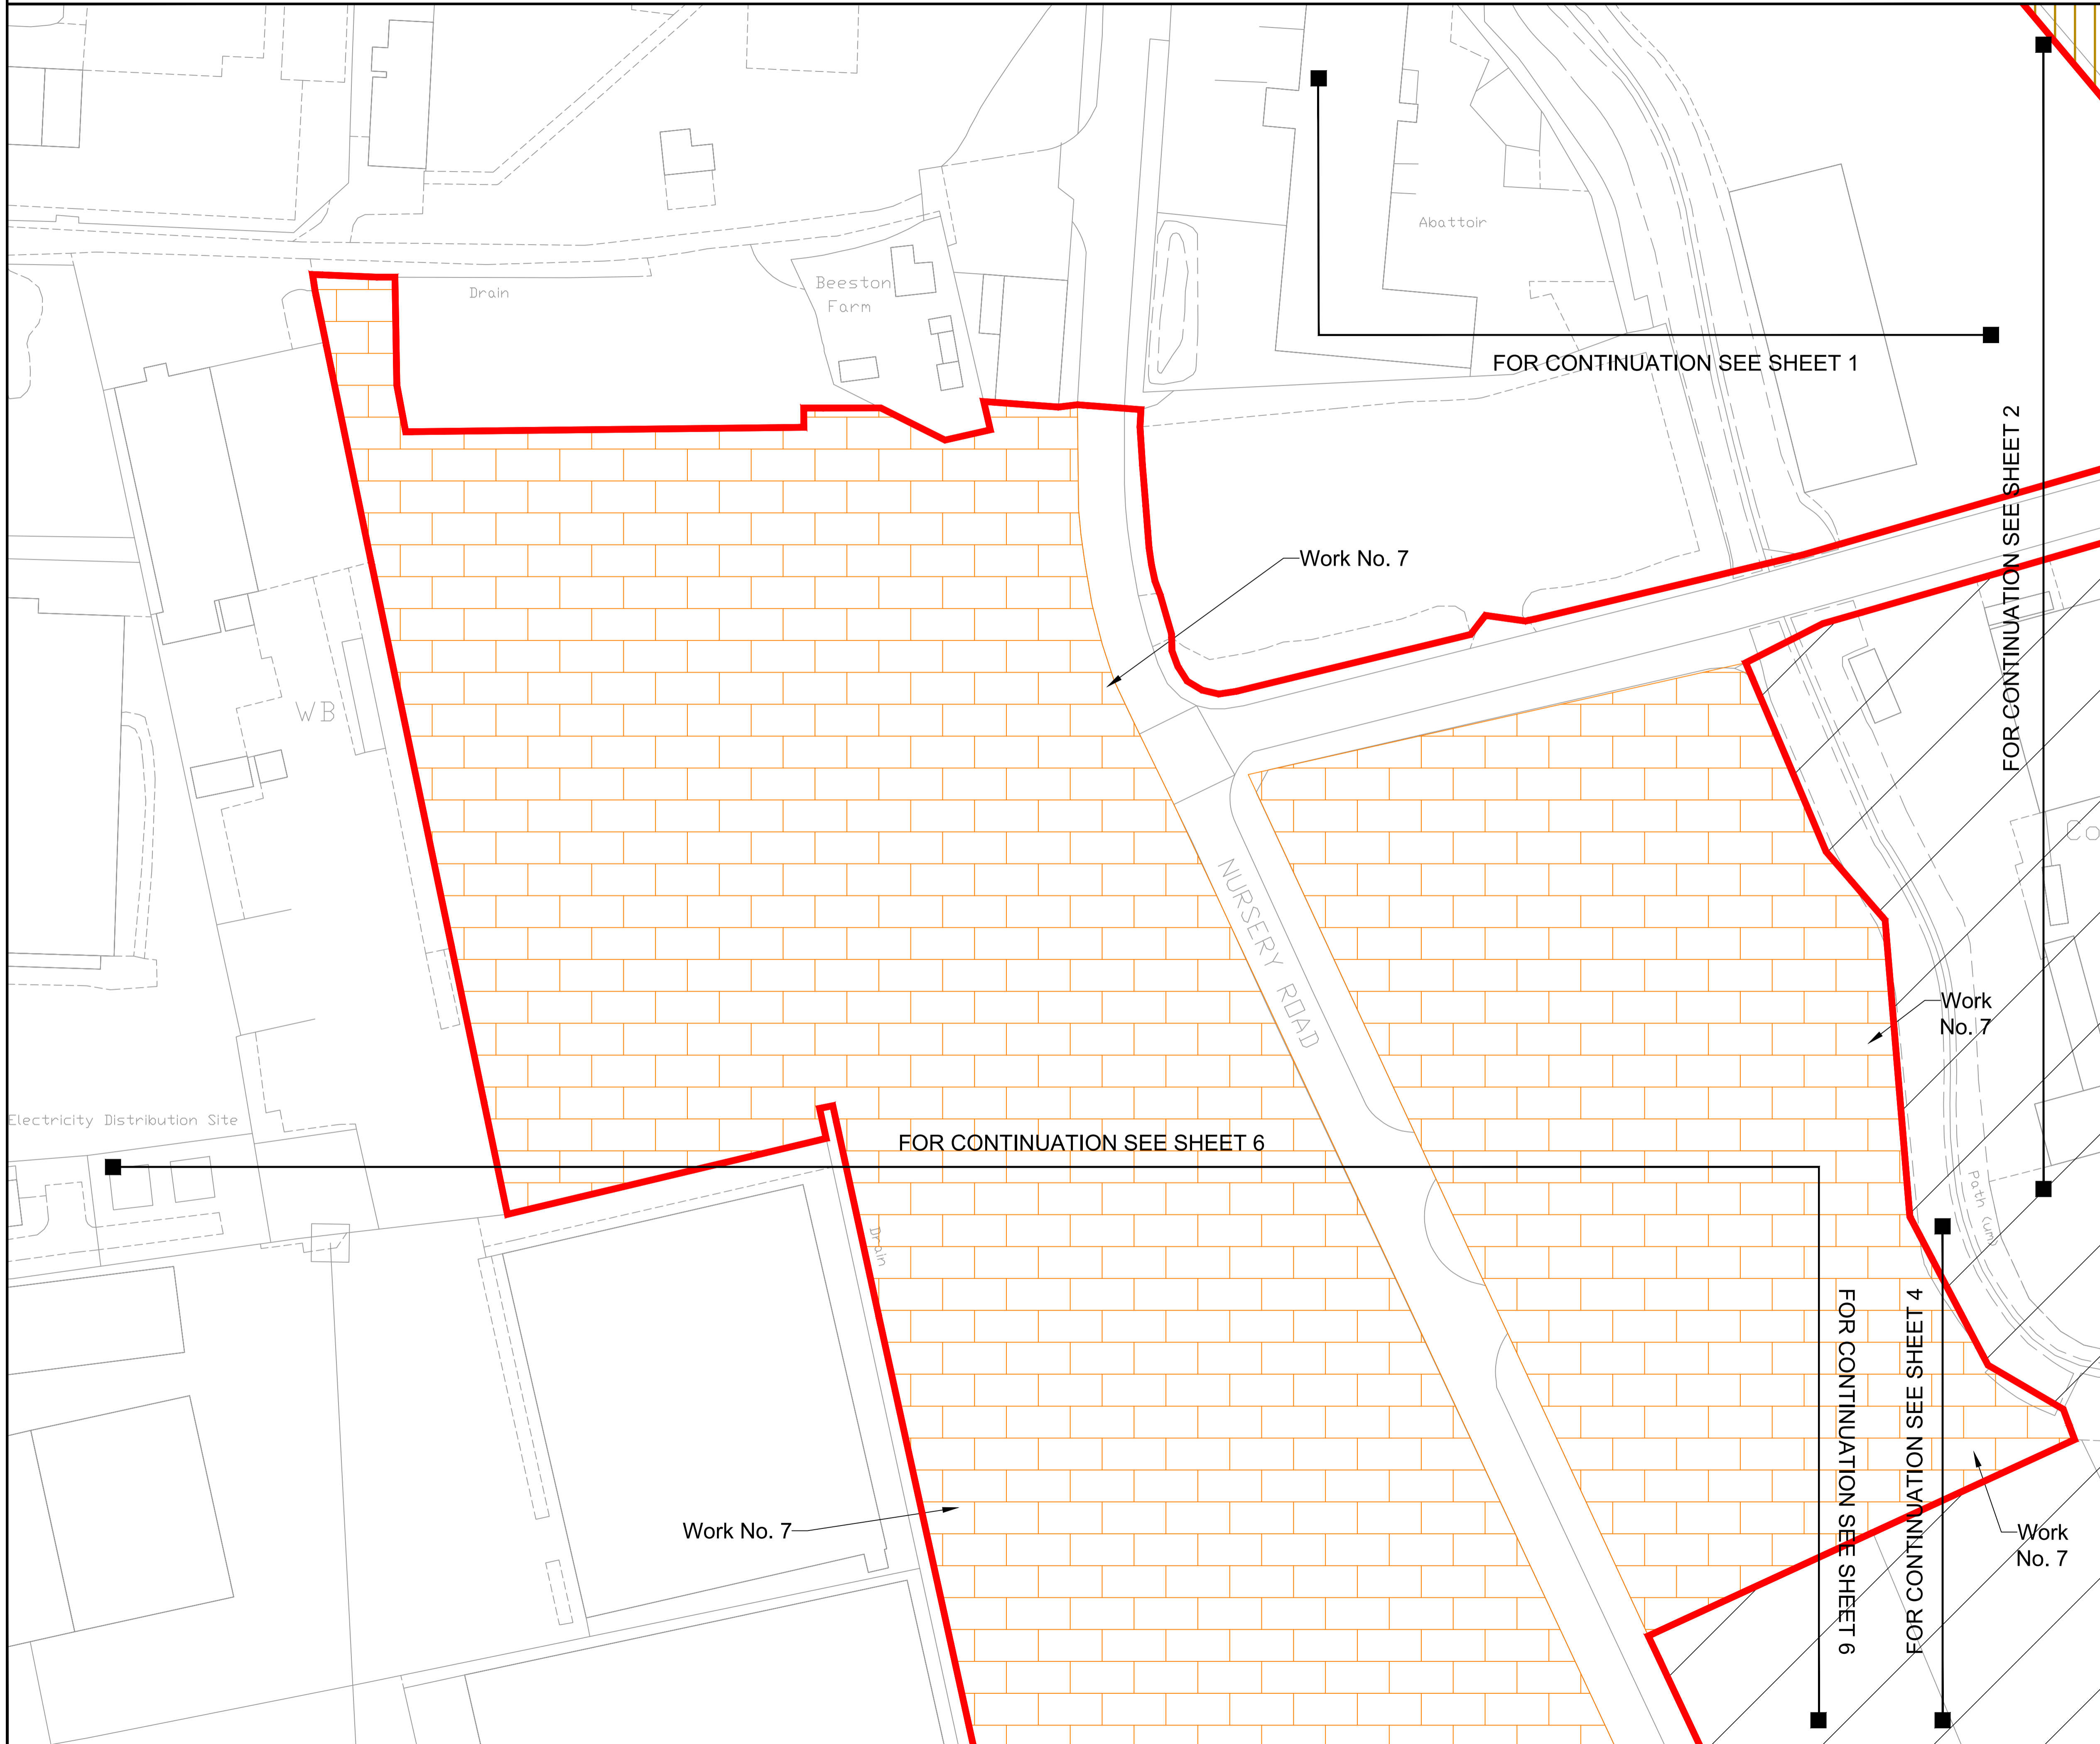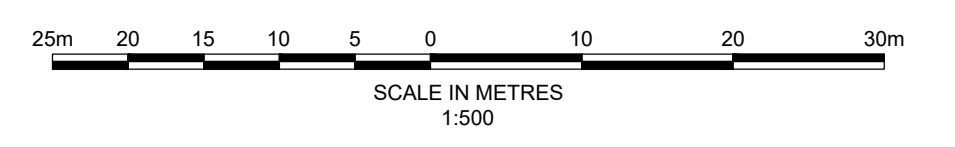

Key

- Order limits
- Land outside Order limits

Work Number

- Work No. 7 - see sheet 15 of 15 for Lateral Limits of Deviation

Note:
 The shading of the different Works Numbers is to assist with the definition of the area of each work.

Royal HaskoningDHV
Enhancing Society Together

Westpoint,
 Lynch Wood Business Park,
 Peterborough, PE2 6FZ
 Tel +44(0)1733 334455
 Email info.peterborough@rhdhv.com
 Website www.royalhaskoning.com

APPLICANT
**ALTERNATIVE USE
 BOSTON PROJECTS LTD**

Disclaimer
 Do not scale from this drawing. Check all dimensions on site before fabrication or setting out. This document is copyright and may not be reproduced without permission of the owner.

REPRODUCED FROM ORDNANCE SURVEY MAPS
 WITH PERMISSION FROM
 THE CONTROLLER OF
 HER MAJESTY'S STATIONERY OFFICE
 CROWN COPYRIGHT RESERVED.
 LICENCE NUMBER. 100017728

REV	DATE	DESCRIPTION	BY	CHK	APP
1	11/11/2021	FOR SUBMISSION		MCP	AG PS
0	19/03/2021	FOR SUBMISSION		MCP	AG PS

TITLE
 BOSTON ALTERNATIVE ENERGY FACILITY
 DEVELOPMENT CONSENT ORDER
 Regulation 5(2)(j) - Works Plans
 BOSTON BOROUGH COUNCIL
 SHEET 7 OF 15



Application Number
EN010095

DRAWN	CHECKED	APPROVED
MCP	AG	PS
DATE	SCALE AT A1	REF.
11/11/2021	1:500	PB6934


DRAWING No.
PB6934-RHD-01-ZZ-DR-4006

SUITABILITY
S0

REVISION
1

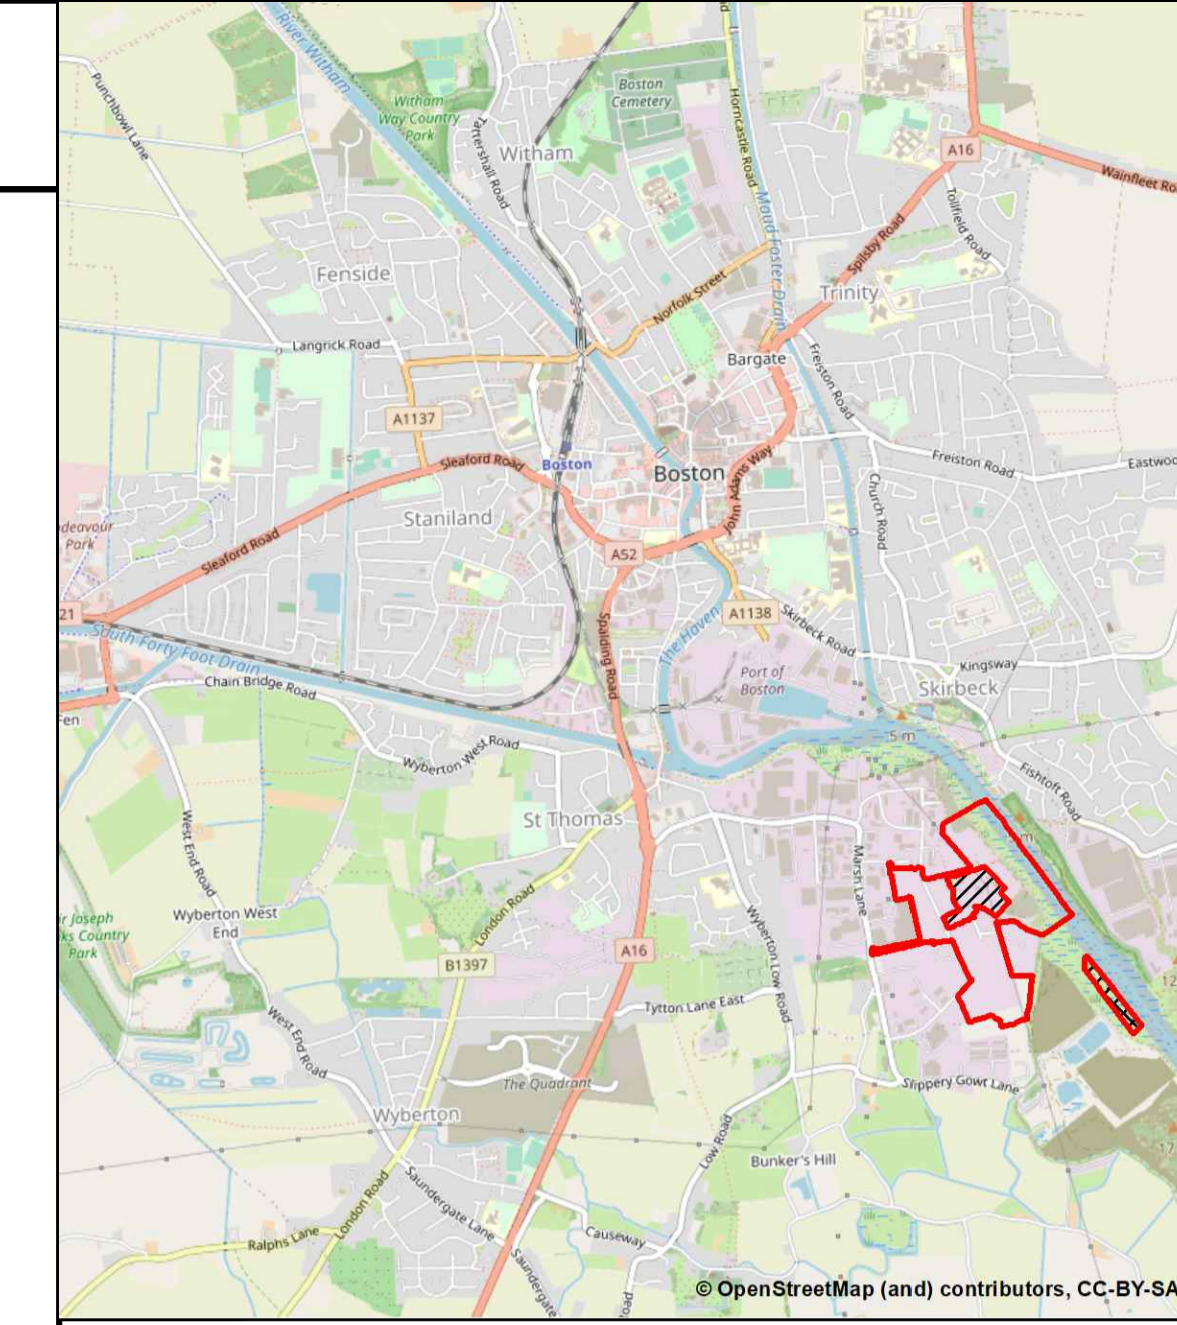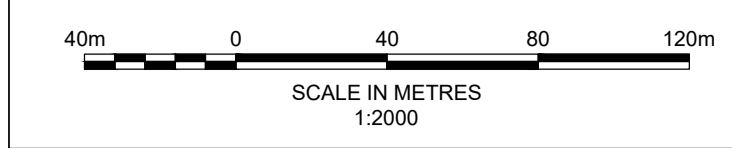

© OpenStreetMap (and) contributors, CC-BY-SA

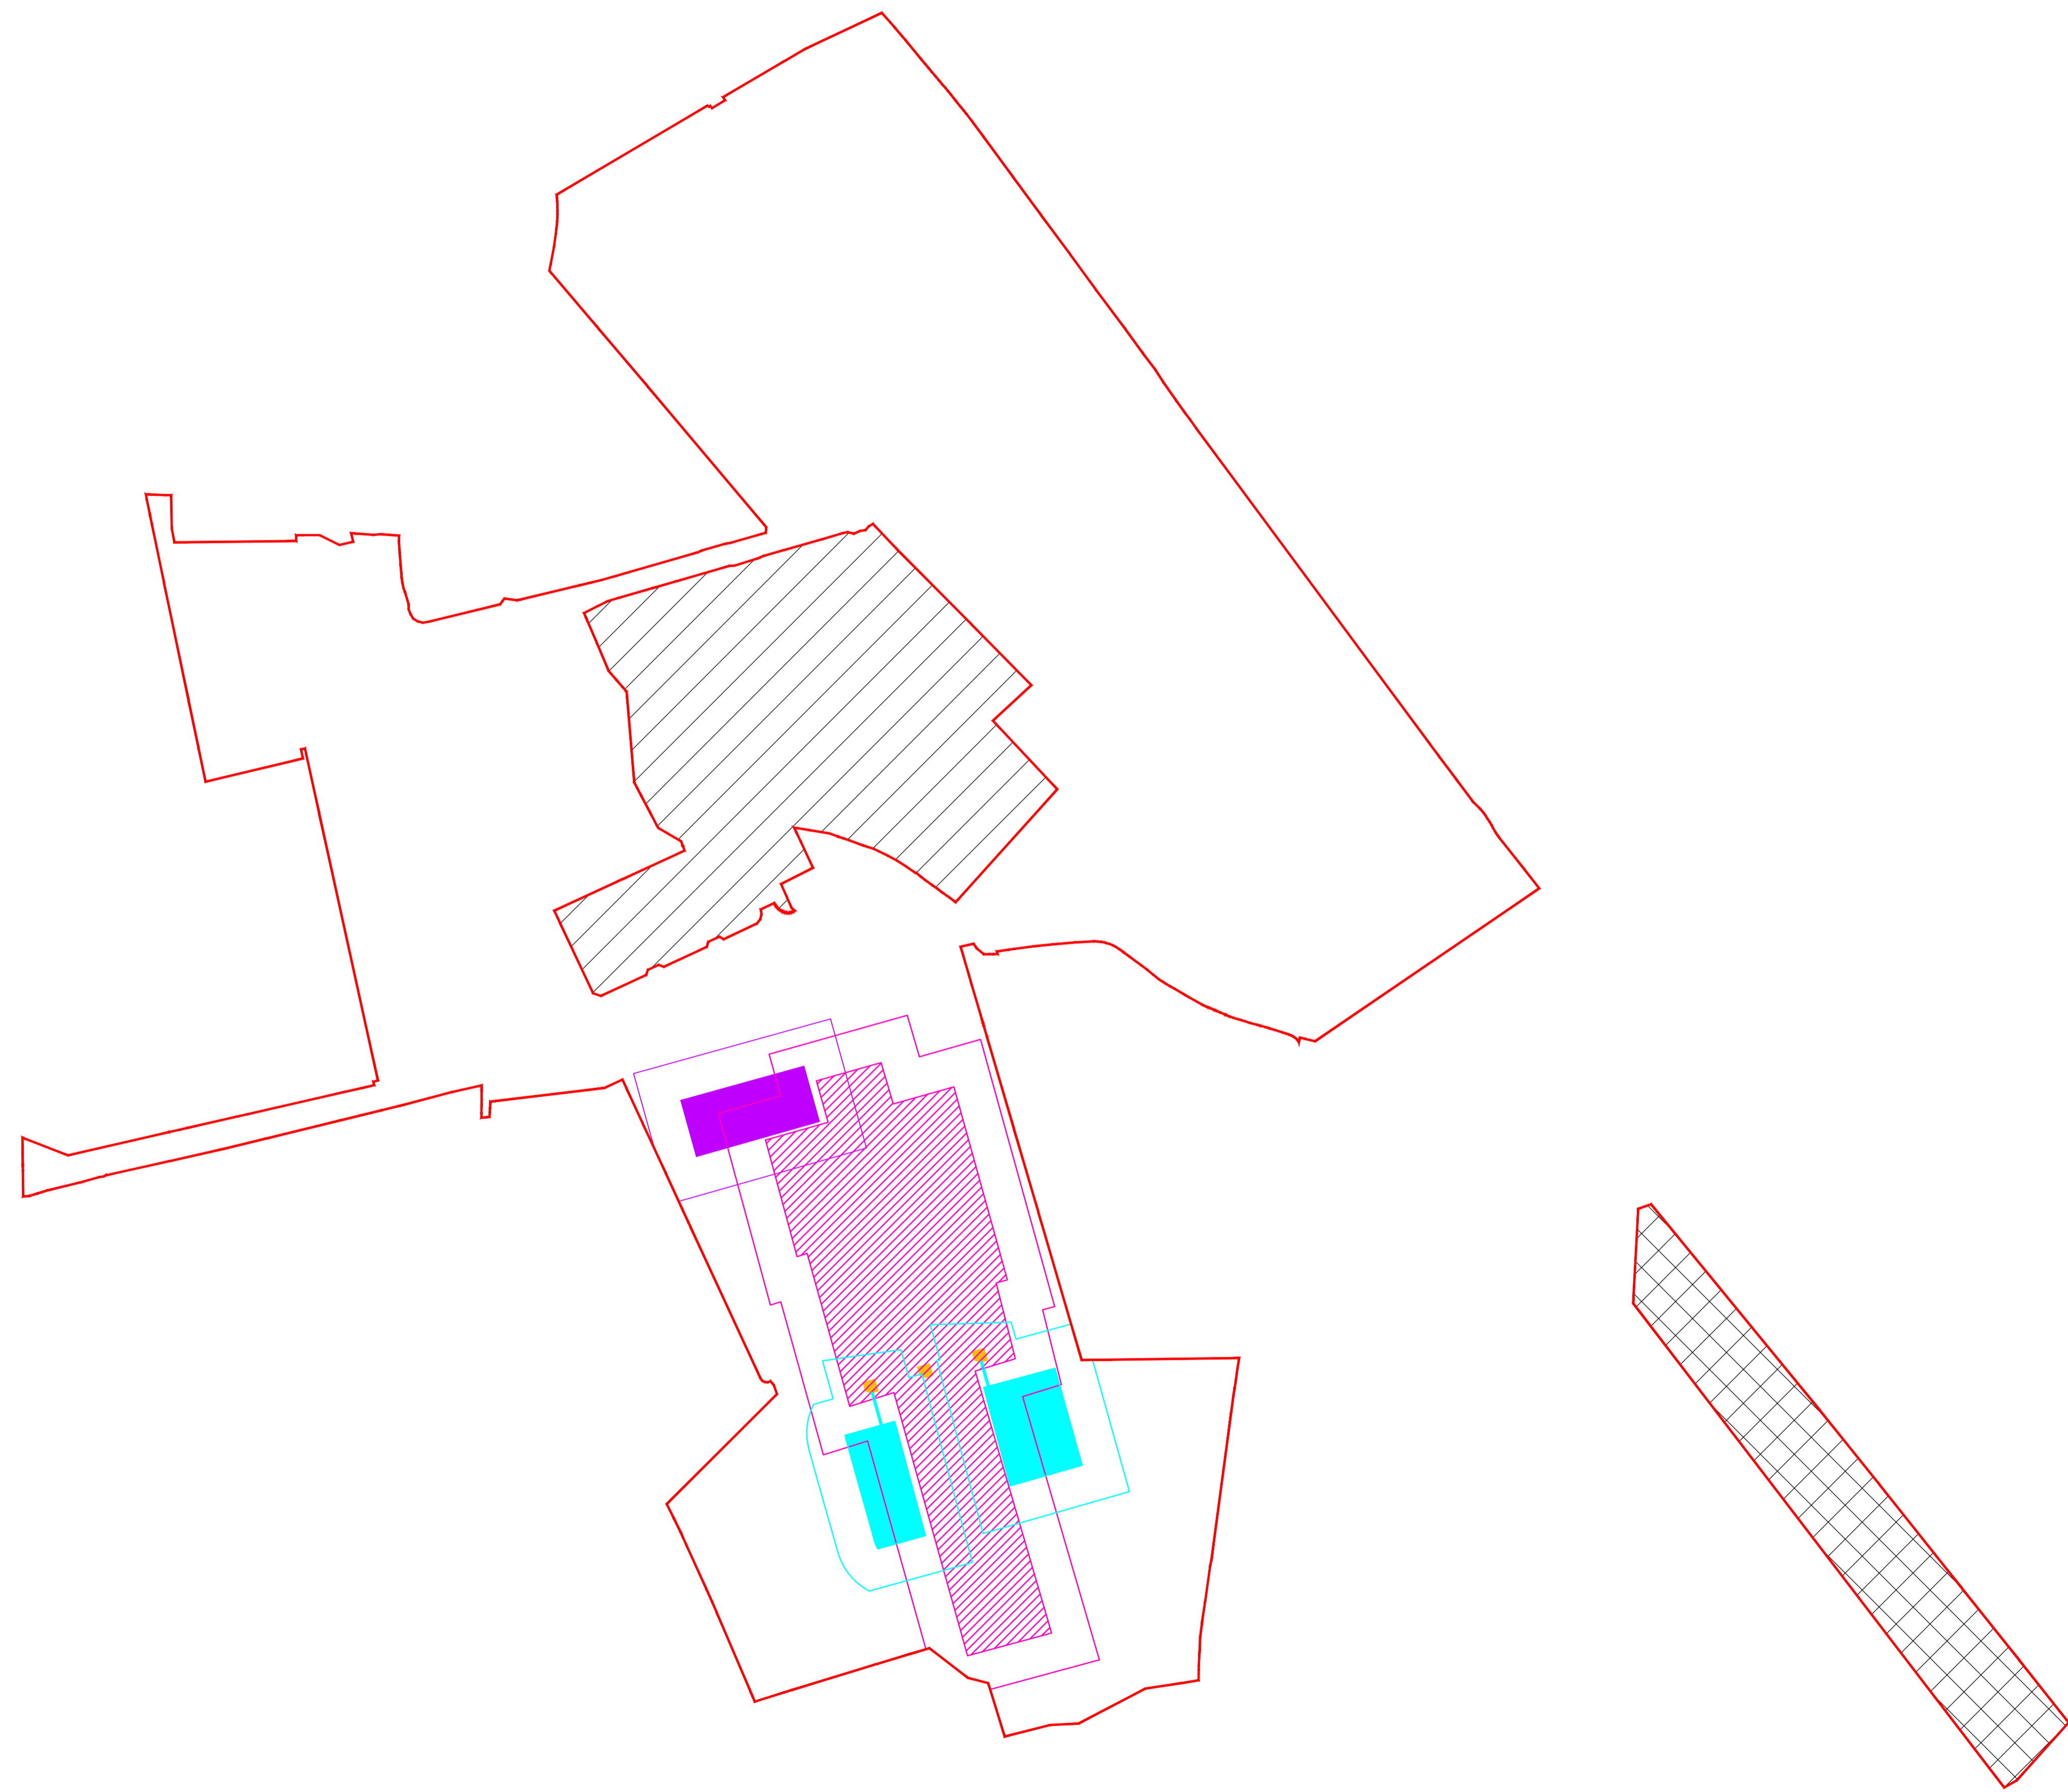

Key

Order limits	Area outside Order Limits	Habitat Mitigation Area
Work Number and Limits of Deviation		
Work No. 1A	Work No. 1C	
20m Lateral Limit of Deviation (subject to note 2 below)	20m Lateral Limit of Deviation (subject to note 2 below)	
Work No. 1A(iv) (emission stacks)		
Work No. 1B		
20m Lateral Limit of Deviation (subject to note 2 below)		

- Notes**
1. Work No. area are described in Schedule 1 of the Development Consent Order
 2. Any boundary between the areas of two Works Numbers may deviate laterally up to 20 metres either side of the boundary (within the Order limits) in accordance with Article 7(1)(c) of the Development Consent Order
 3. Shading of the different Works Numbers is to assist with the definition of the area of each work.



Westpoint,
Lynch Wood Business Park,
Peterborough, PE2 6FZ
Tel +44(0)1733 334455
Email info.peterborough@rhdhv.com
Website www.royalhaskoning.com

APPLICANT **ALTERNATIVE USE
BOSTON PROJECTS LTD**

Disclaimer
Do not scale from this drawing. Check all dimensions on site before fabrication or setting out. This document is copyright and may not be reproduced without permission of the owner.

REPRODUCED FROM ORDNANCE SURVEY MAPS
WITH PERMISSION FROM
THE CONTROLLER OF
HER MAJESTY'S STATIONERY OFFICE
CROWN COPYRIGHT RESERVED.
LICENCE NUMBER. 100017728



REV	DATE	DESCRIPTION	BY	CHK	APP
0	11/11/2021	FOR SUBMISSION		MCP	AG PS

TITLE
BOSTON ALTERNATIVE ENERGY FACILITY
DEVELOPMENT CONSENT ORDER
Regulation 5(2)(j) - Works Plans
Work No. 1
BOSTON BOROUGH COUNCIL
SHEET 9 OF 15


Application Number
EN010095

DRAWN MCP	CHECKED AG	APPROVED PS
DATE 11/11/2021	SCALE AT A1 1:2000	REF. PB6934

DRAWING No. PB6934-RHD-01-ZZ-DR-4028	SUITABILITY S0	REVISION 0
--	-------------------	---------------

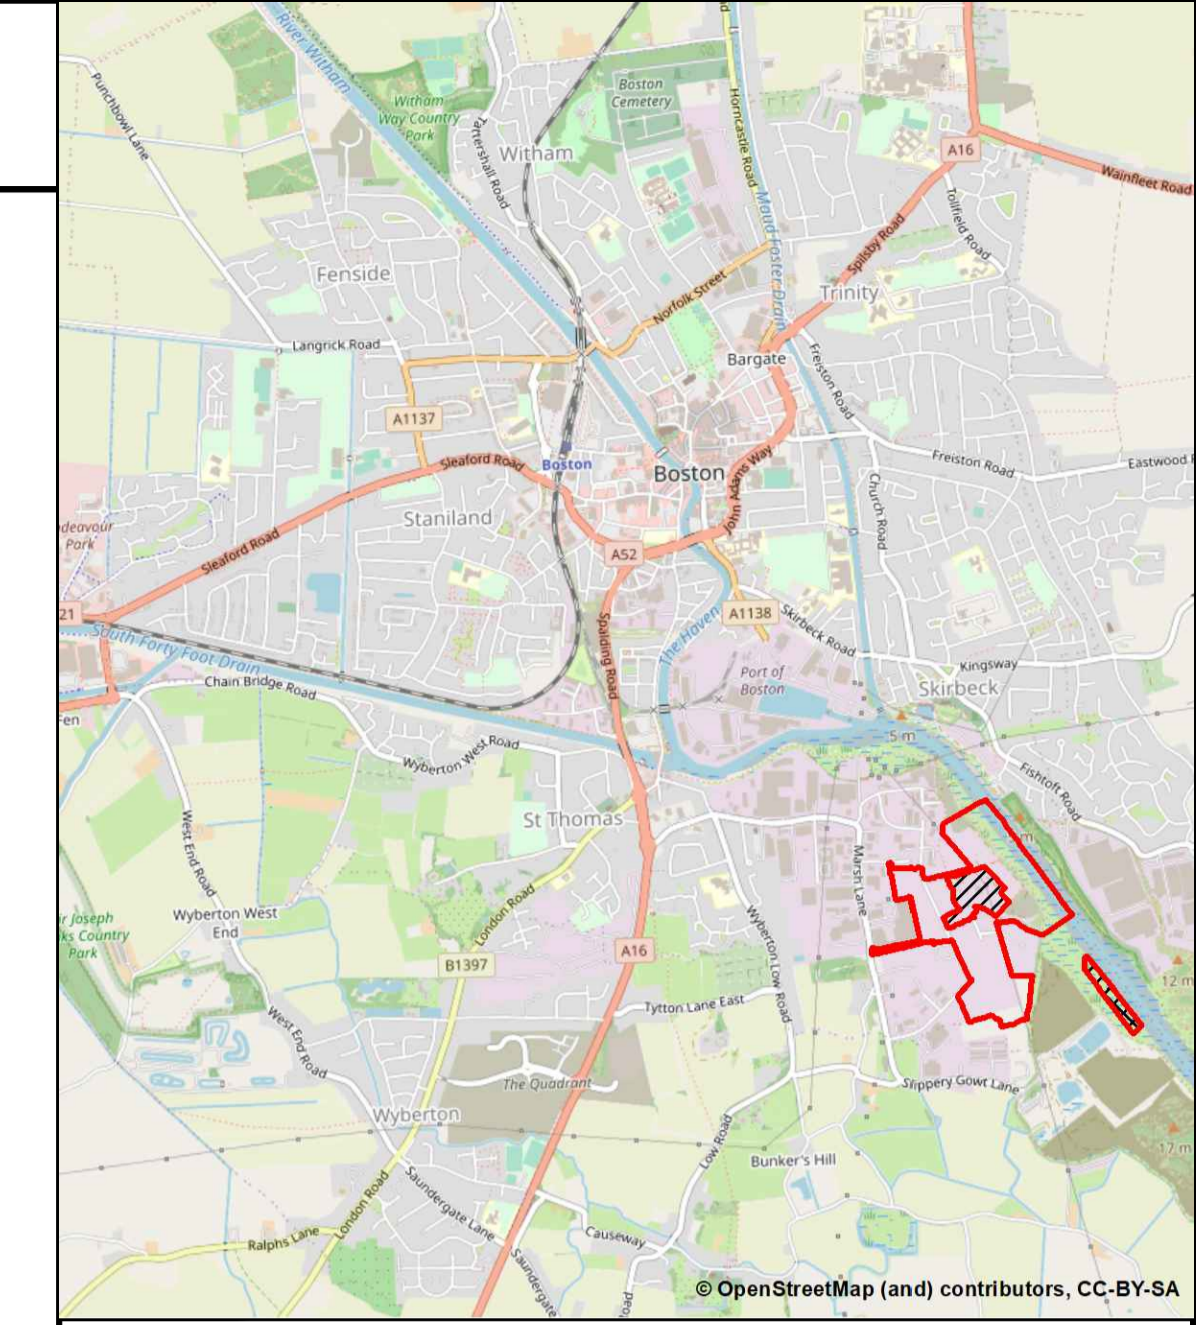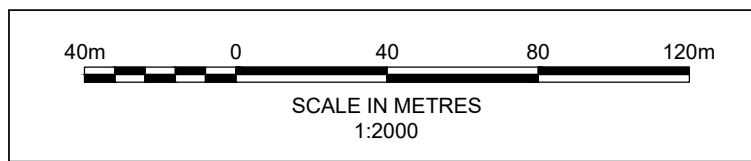

© OpenStreetMap (and) contributors, CC-BY-SA

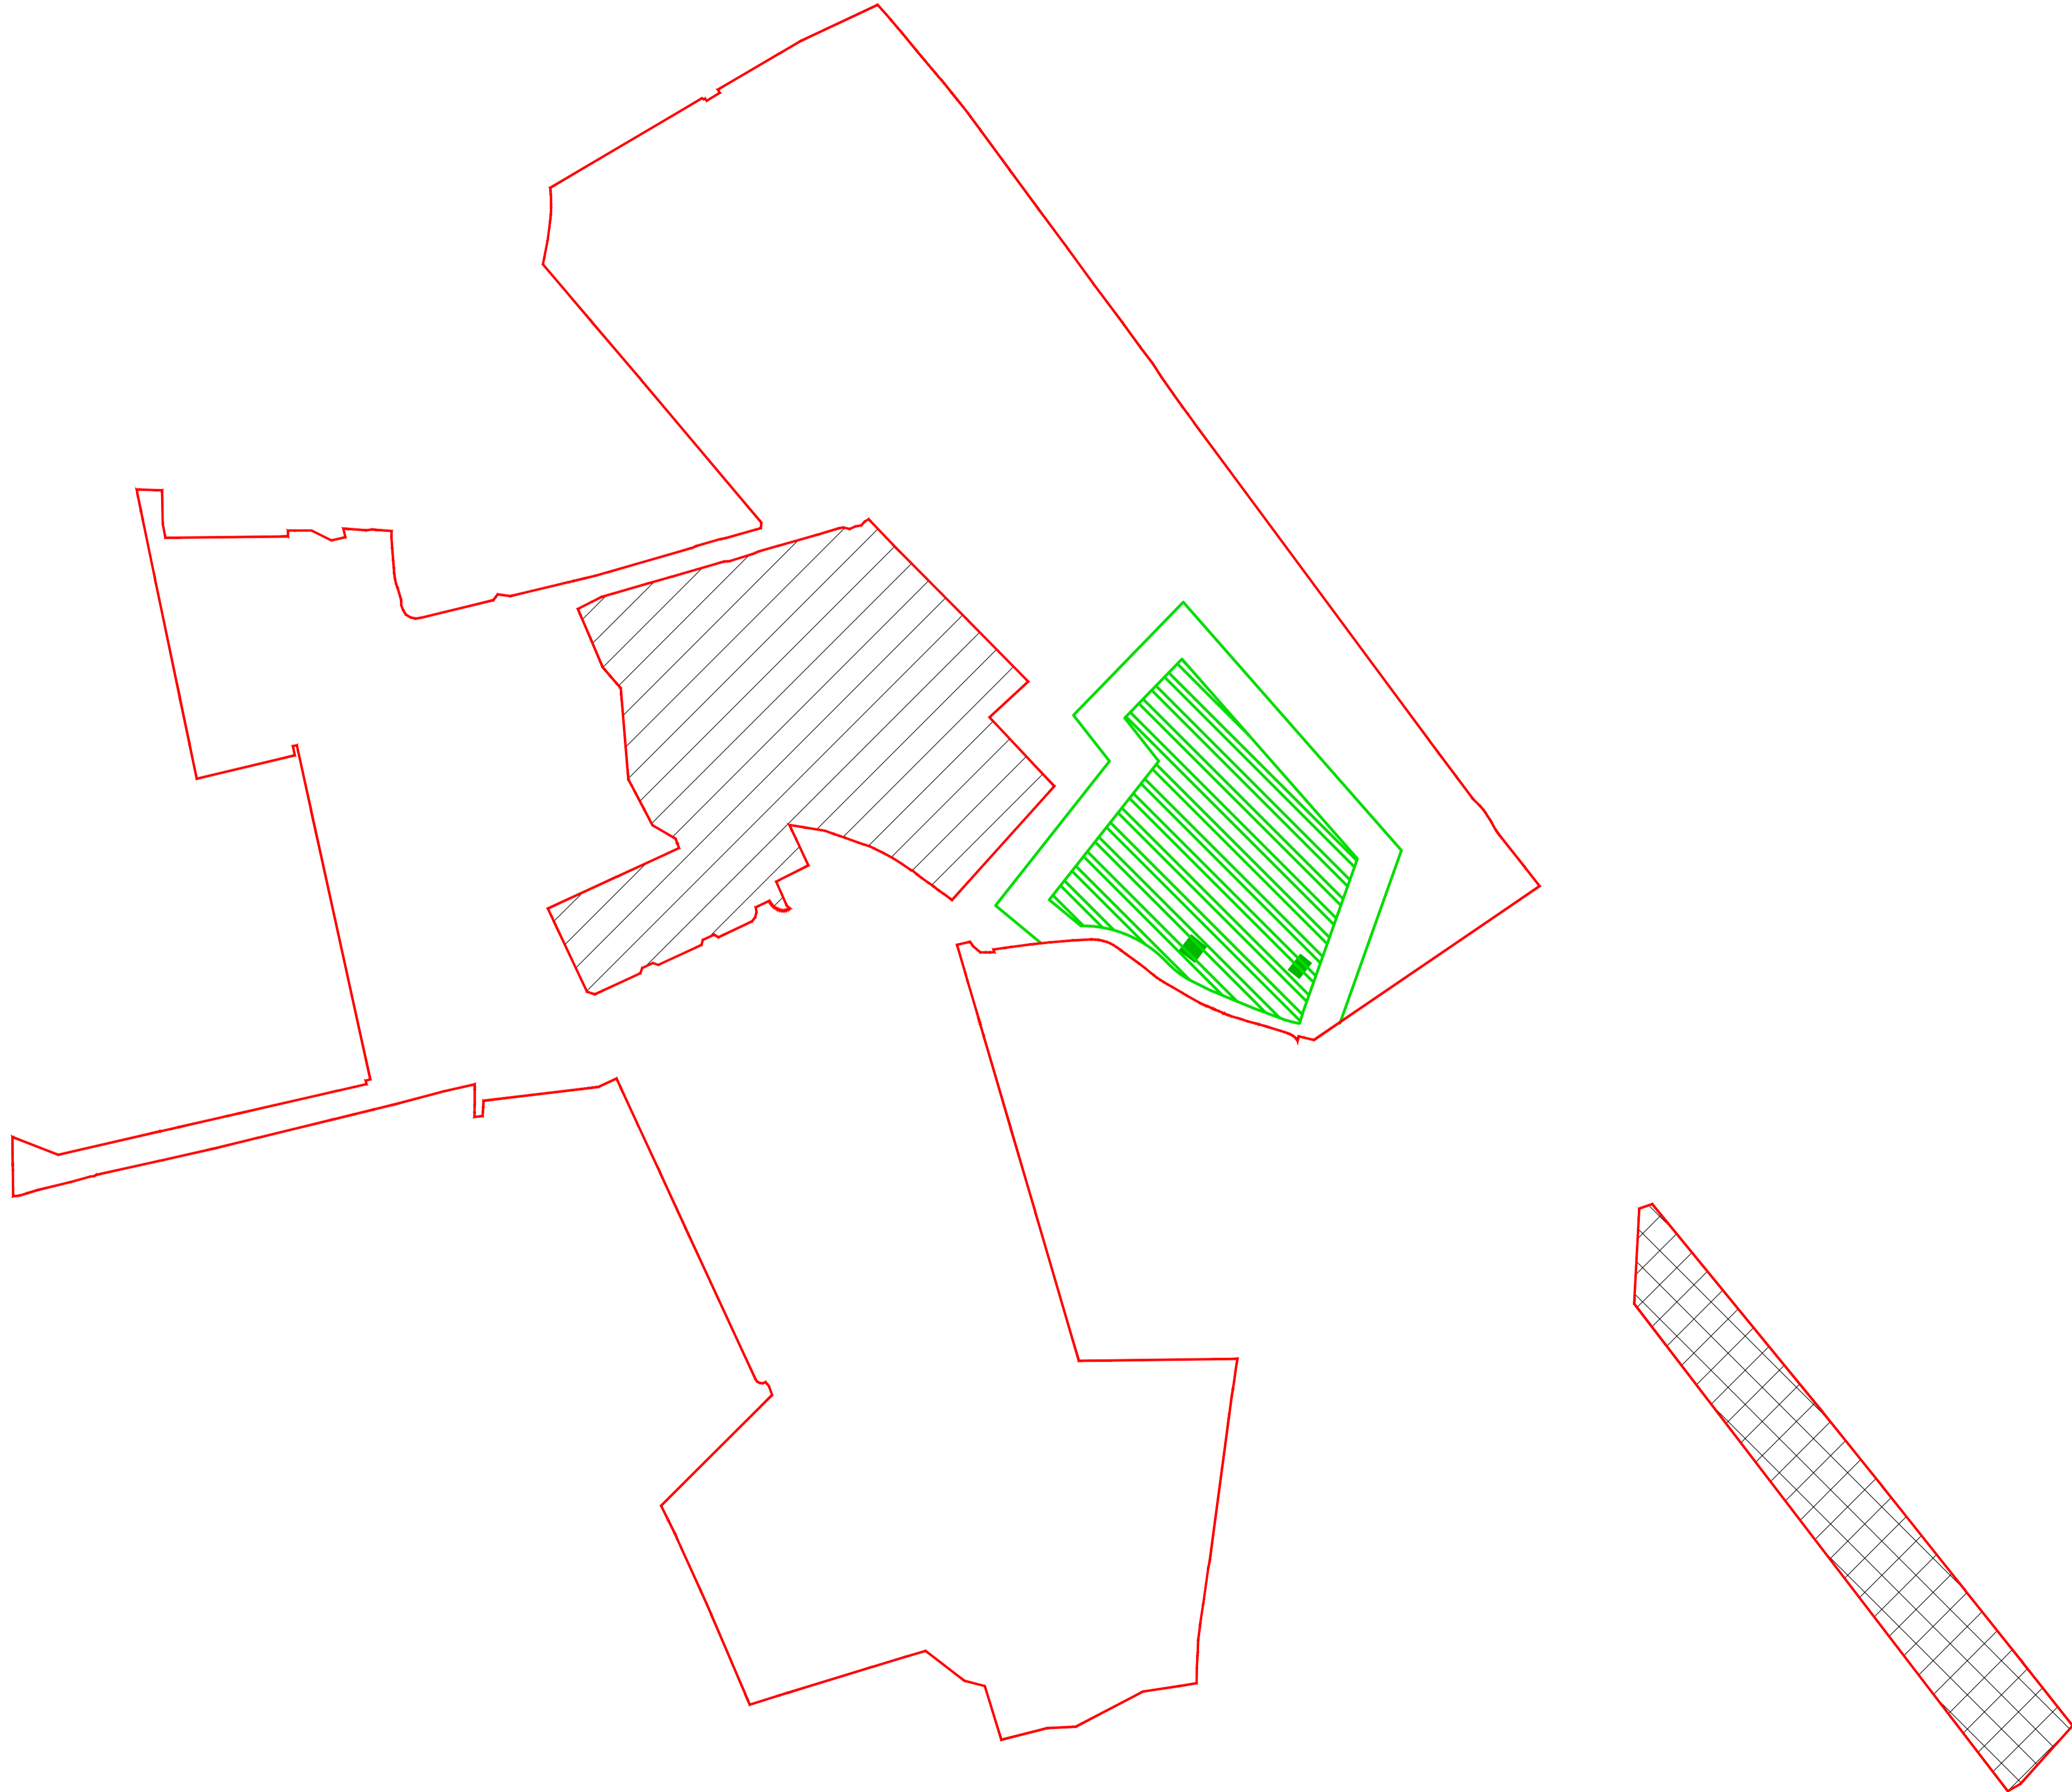

Key


- Order limits
- Area outside Order Limits
- Habitat Mitigation Area

Work Number and Limits of Deviation

- Work No. 2
- 20m Lateral Limit of Deviation (subject to note 2 below)
- Work No. 2(d) (emission stacks)

Notes

- Work No. area are described in Schedule 1 of the Development Consent Order
- Any boundary between the areas of two Works Numbers may deviate laterally up to 20 metres either side of the boundary (within the Order limits) in accordance with Article 7(1)(c) of the Development Consent Order
- Shading of the different Works Numbers is to assist with the definition of the area of each work.



Royal HaskoningDHV
Enhancing Society Together

Westpoint,
Lynch Wood Business Park,
Peterborough, PE2 6FZ
Tel +44(0)1733 334455
Email info.peterborough@rhdhv.com
Website www.royalhaskoning.com

APPLICANT **ALTERNATIVE USE BOSTON PROJECTS LTD**

Disclaimer
Do not scale from this drawing. Check all dimensions on site before fabrication or setting out. This document is copyright and may not be reproduced without permission of the owner.

REPRODUCED FROM ORDNANCE SURVEY MAPS
WITH PERMISSION FROM
THE CONTROLLER OF
HER MAJESTY'S STATIONERY OFFICE
CROWN COPYRIGHT RESERVED.
LICENCE NUMBER. 100017728



REV	DATE	DESCRIPTION	BY	CHK	APP
0	11/11/2021	FOR SUBMISSION		MCP	AG PS

TITLE
**BOSTON ALTERNATIVE ENERGY FACILITY
DEVELOPMENT CONSENT ORDER
Regulation 5(2)(j) - Works Plans
Work No. 2
BOSTON BOROUGH COUNCIL
SHEET 10 OF 15**

Application Number
EN010095

DRAWN	CHECKED	APPROVED
MCP	AG	PS
DATE	SCALE AT A1	REF.
11/11/2021	1:2000	PB6934

DRAWING No.	SUITABILITY	REVISION
PB6934-RHD-01-ZZ-DR-4028	S0	0

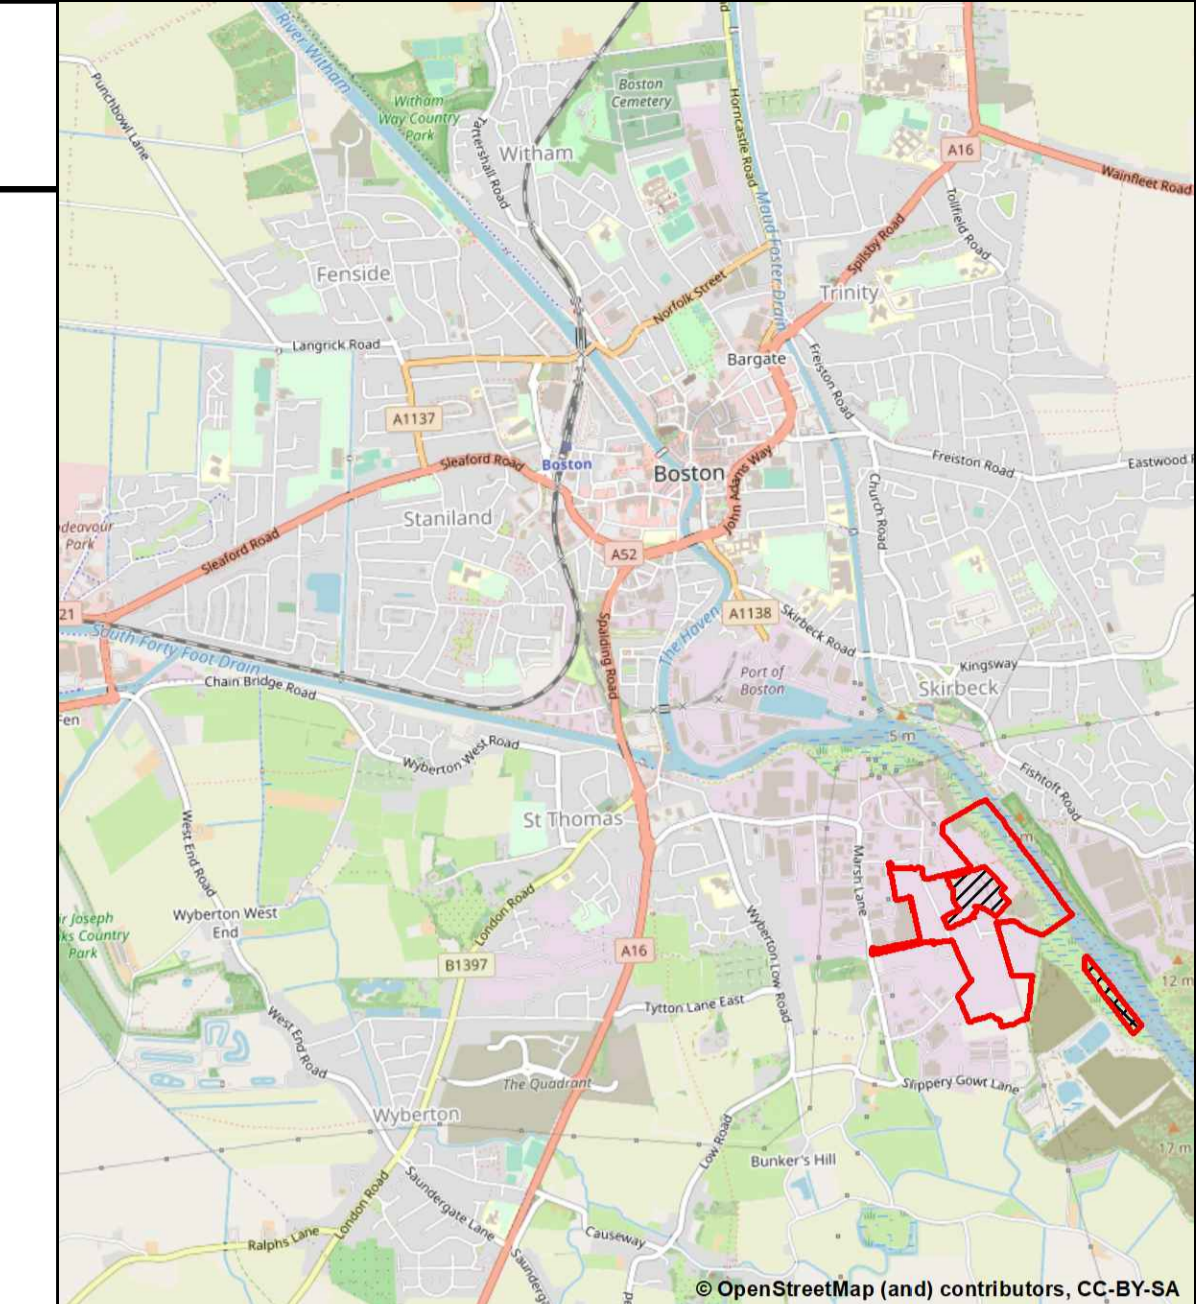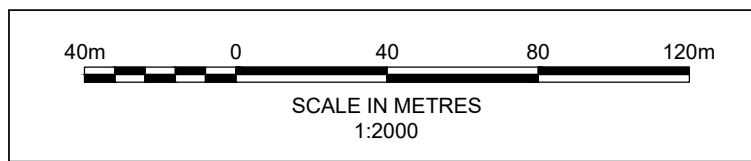

© OpenStreetMap (and) contributors, CC-BY-SA

Key

	Order limits		Area outside Order Limits		Habitat Mitigation Area
--	--------------	--	---------------------------	--	-------------------------

Work Number and Limits of Deviation

	Work No. 3
	20m Lateral Limit of Deviation (subject to note 2 below)

- Notes**
1. Work No. area are described in Schedule 1 of the Development Consent Order
 2. Any boundary between the areas of two Works Numbers may deviate laterally up to 20 metres either side of the boundary (within the Order limits) in accordance with Article 7(1)(c) of the Development Consent Order
 3. Shading of the different Works Numbers is to assist with the definition of the area of each work.



Royal HaskoningDHV
Enhancing Society Together

Westpoint,
Lynch Wood Business Park,
Peterborough, PE2 6FZ
Tel +44(0)1733 334455
Email info.peterborough@rhdhv.com
Website www.royalhaskoning.com

APPLICANT **ALTERNATIVE USE
BOSTON PROJECTS LTD**

Disclaimer
Do not scale from this drawing. Check all dimensions on site before fabrication or setting out. This document is copyright and may not be reproduced without permission of the owner.

REPRODUCED FROM ORDNANCE SURVEY MAPS
WITH PERMISSION FROM
THE CONTROLLER OF
HER MAJESTY'S STATIONERY OFFICE
CROWN COPYRIGHT RESERVED.
LICENCE NUMBER. 100017728


REV	DATE	DESCRIPTION	BY	CHK	APP
0	11/11/2021	FOR SUBMISSION		MCP	AG PS



TITLE
**BOSTON ALTERNATIVE ENERGY FACILITY
DEVELOPMENT CONSENT ORDER
Regulation 5(2)(j) - Works Plans
Work No. 3
BOSTON BOROUGH COUNCIL
SHEET 11 OF 15**

Application Number
EN010095


DRAWN	CHECKED	APPROVED
MCP	AG	PS
DATE	SCALE AT A1	REF.
11/11/2021	1:2000	PB6934

DRAWING No.	SUITABILITY	REVISION
PB6934-RHD-01-ZZ-DR-4028	S0	0

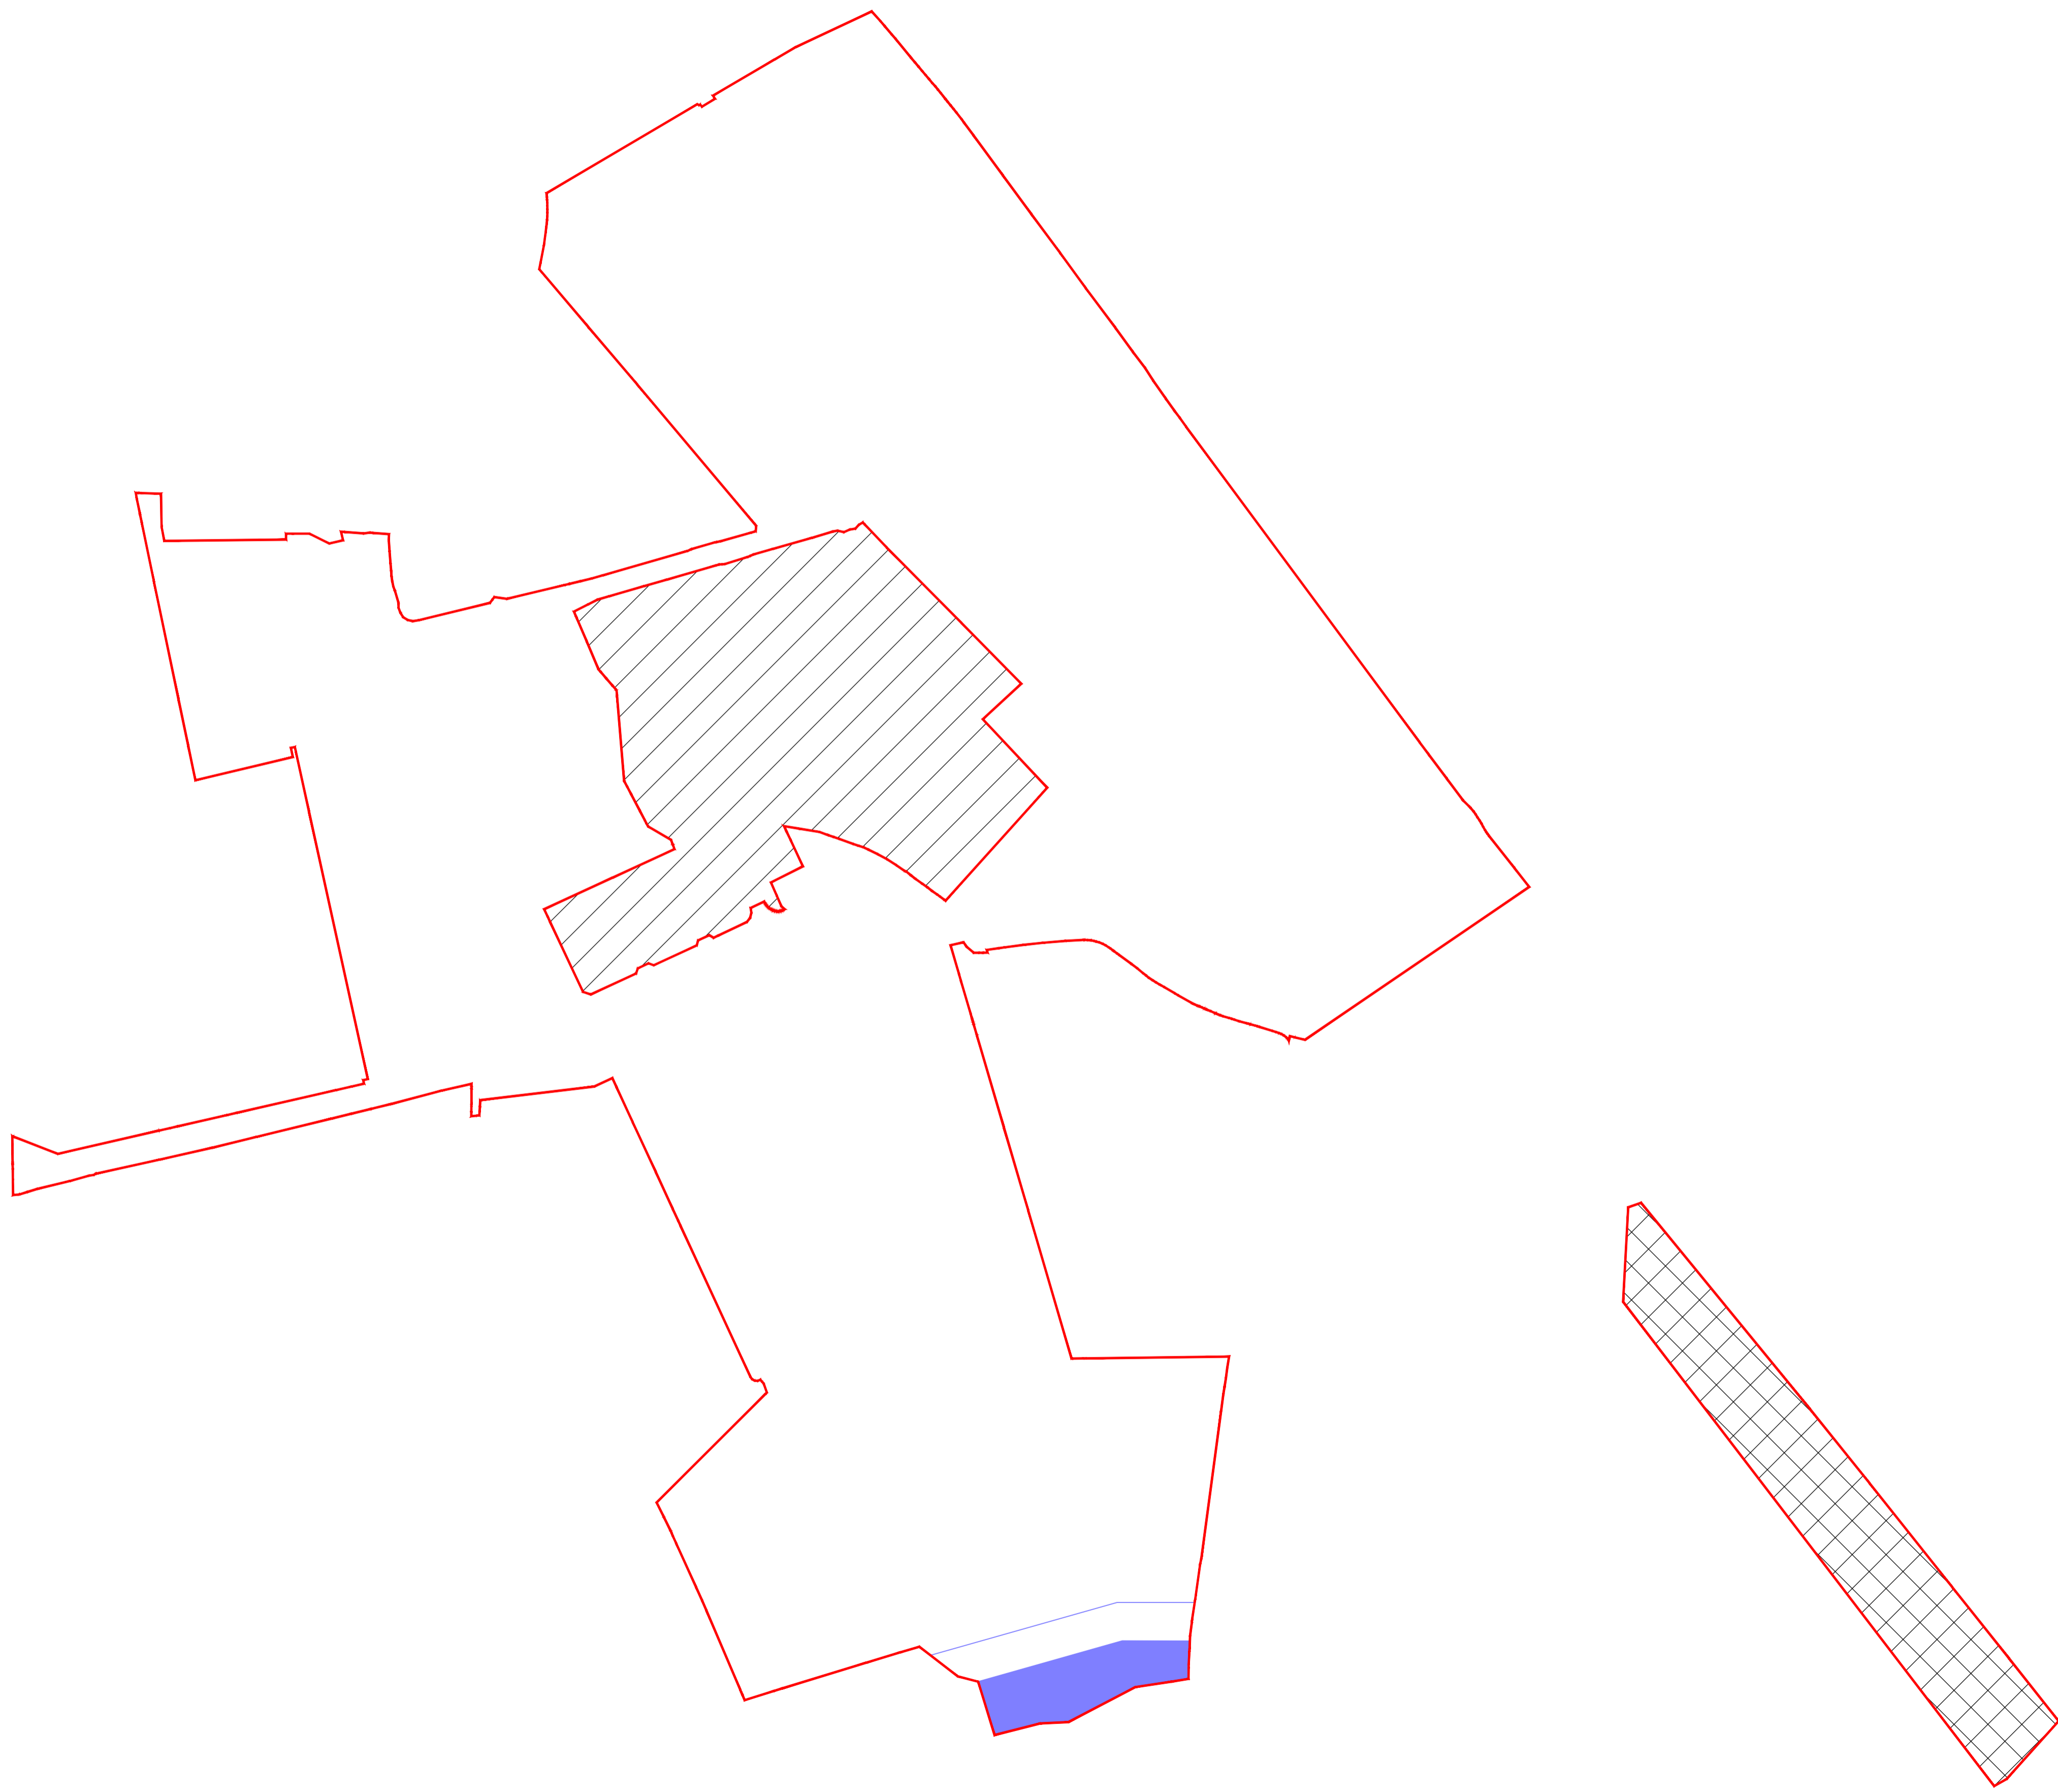

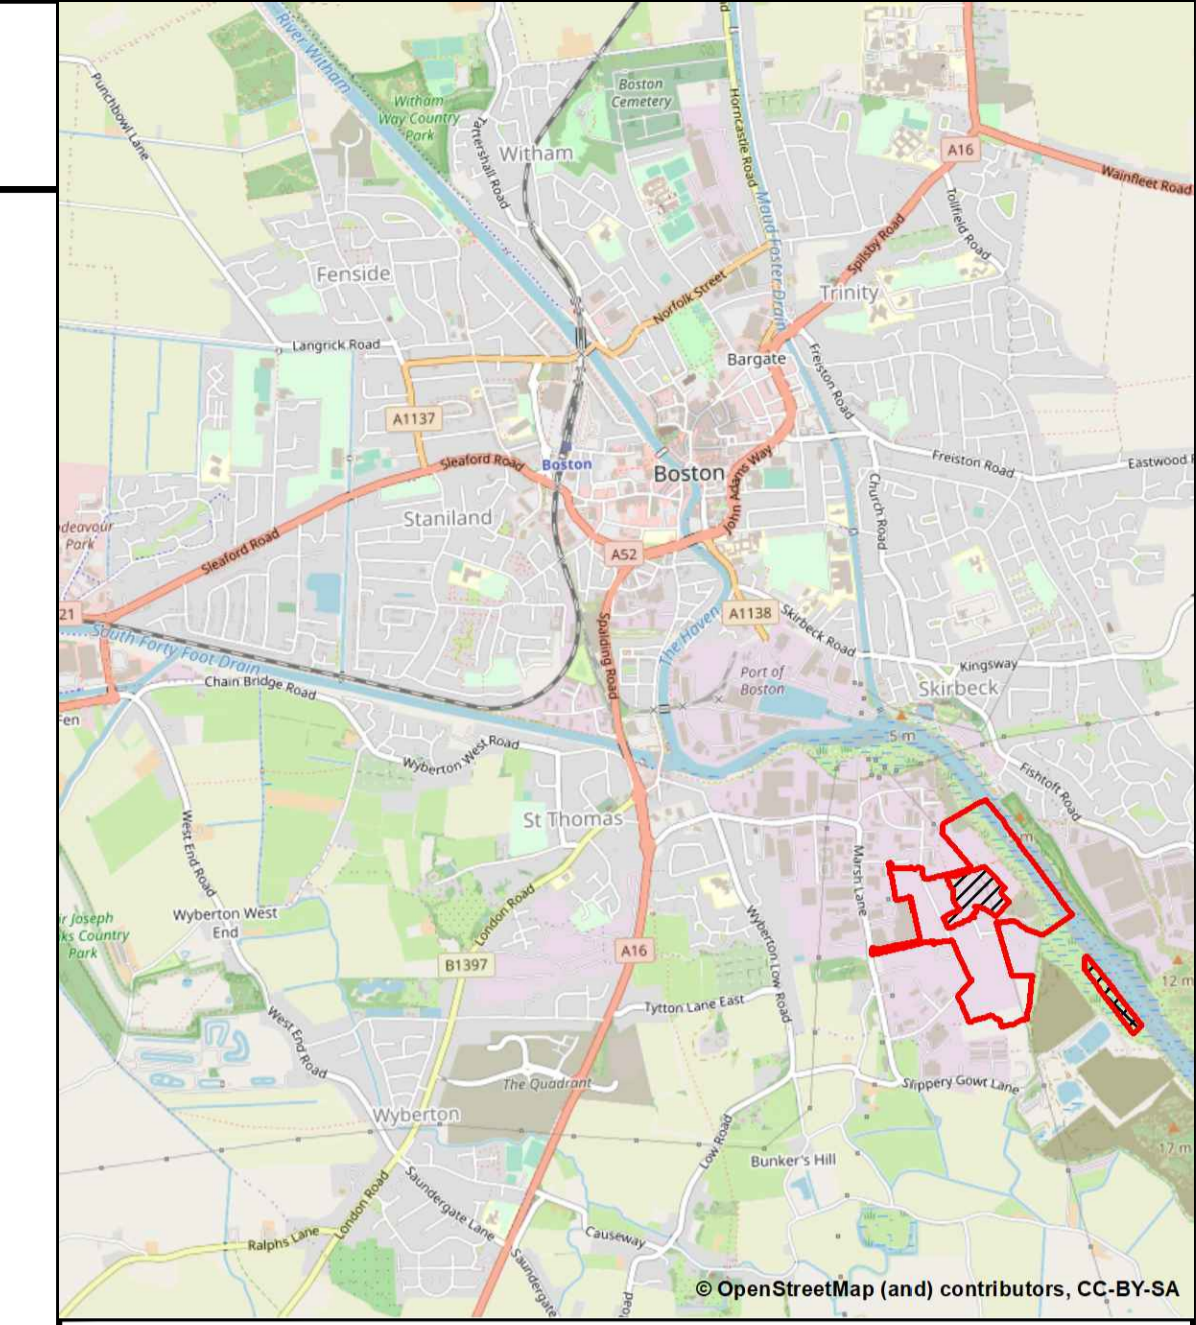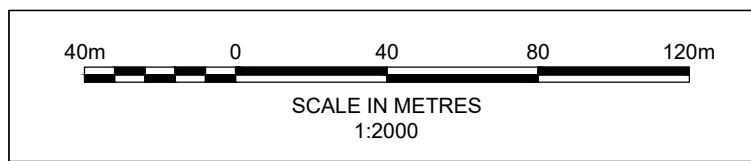

© OpenStreetMap (and) contributors, CC-BY-SA

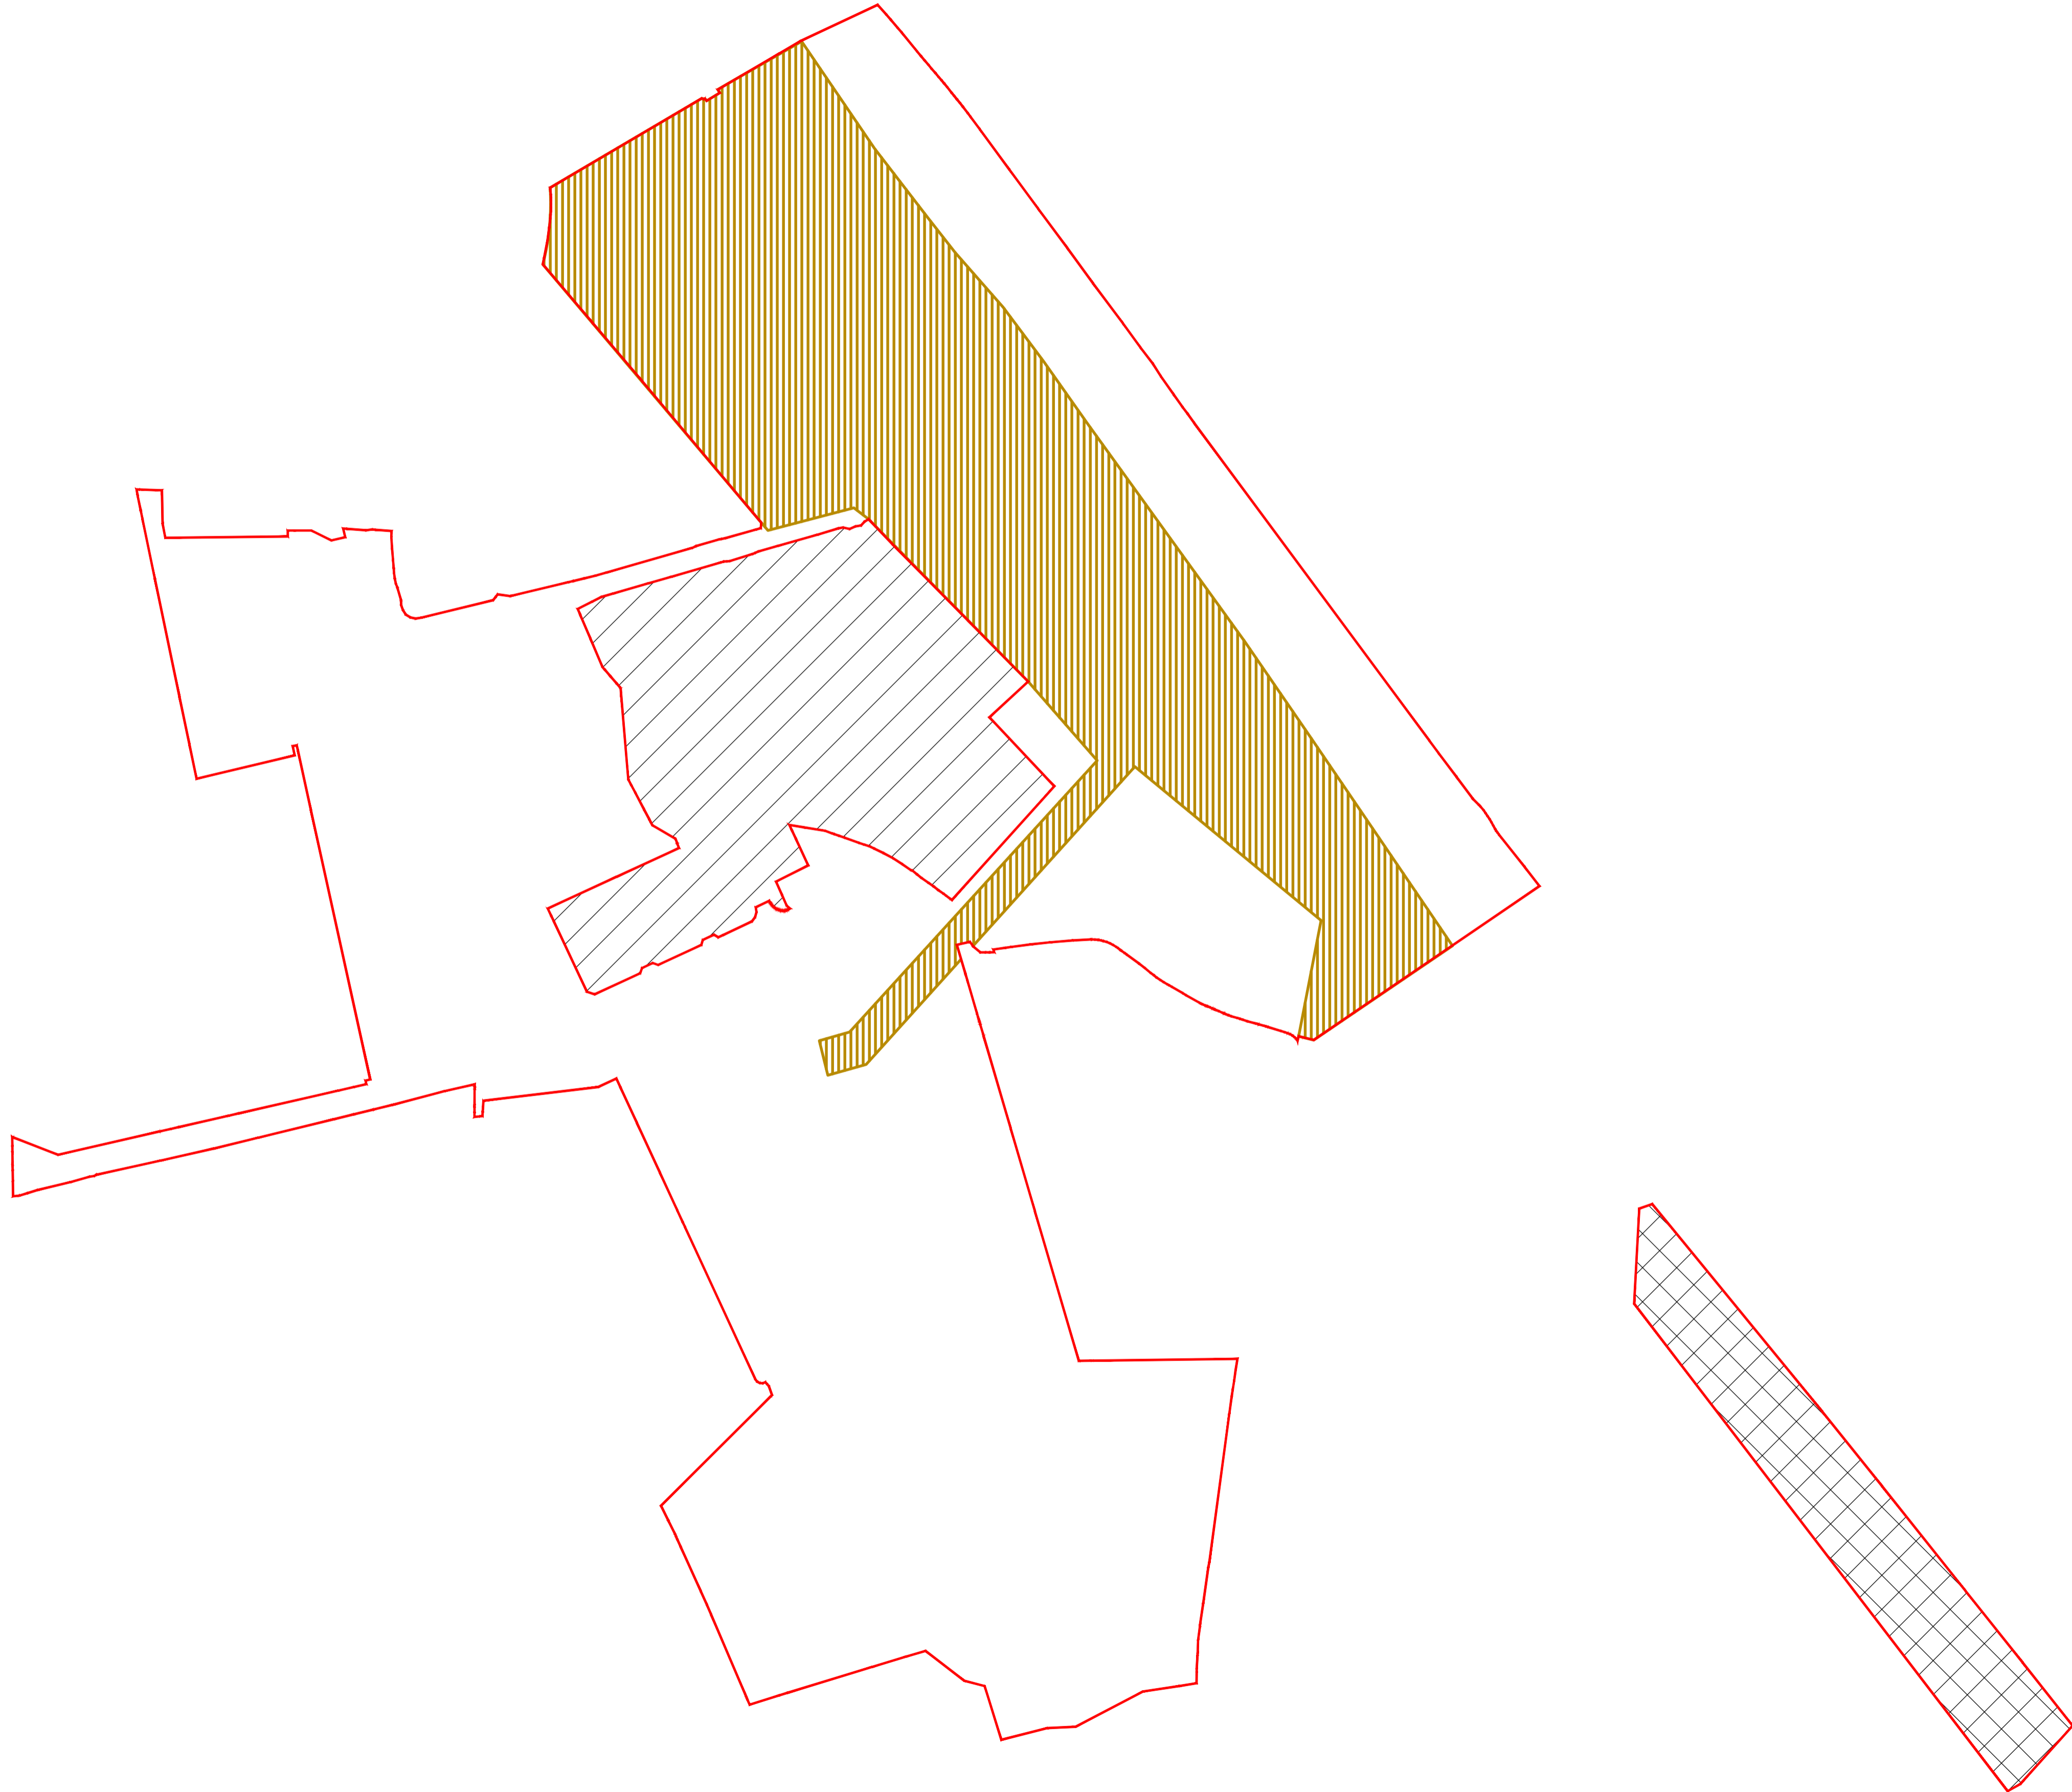

Key

	Order limits		Area outside Order Limits		Habitat Mitigation Area
Work Number and Limits of Deviation					
	Work No. 4				

- Notes**
1. Work No. area are described in Schedule 1 of the Development Consent Order
 2. Any boundary between the areas of two Works Numbers may deviate laterally up to 20 metres either side of the boundary (within the Order limits) in accordance with Article 7(1)(c) of the Development Consent Order
 3. Shading of the different Works Numbers is to assist with the definition of the area of each work.



Royal HaskoningDHV
Enhancing Society Together

Westpoint,
Lynch Wood Business Park,
Peterborough, PE2 6FZ
Tel +44(0)1733 334455
Email info.peterborough@rhdhv.com
Website www.royalhaskoning.com

APPLICANT **ALTERNATIVE USE BOSTON PROJECTS LTD**

Disclaimer
Do not scale from this drawing. Check all dimensions on site before fabrication or setting out. This document is copyright and may not be reproduced without permission of the owner.

REPRODUCED FROM ORDNANCE SURVEY MAPS
WITH PERMISSION FROM
THE CONTROLLER OF
HER MAJESTY'S STATIONERY OFFICE
CROWN COPYRIGHT RESERVED.
LICENCE NUMBER. 100017728




REV	DATE	DESCRIPTION	BY	CHK	APP
0	11/11/2021	FOR SUBMISSION		MCP	AG PS

TITLE
BOSTON ALTERNATIVE ENERGY FACILITY
DEVELOPMENT CONSENT ORDER
Regulation 5(2)(j) - Works Plans
Work No. 4
BOSTON BOROUGH COUNCIL
SHEET 12 OF 15

Application Number
EN010095

DRAWN	MCP	CHECKED	AG	APPROVED	PS
DATE	11/11/2021	SCALE AT A1	1:2000	REF.	PB6934

DRAWING No.	PB6934-RHD-01-ZZ-DR-4028	SUITABILITY	S0	REVISION	0
-------------	--------------------------	-------------	----	----------	---

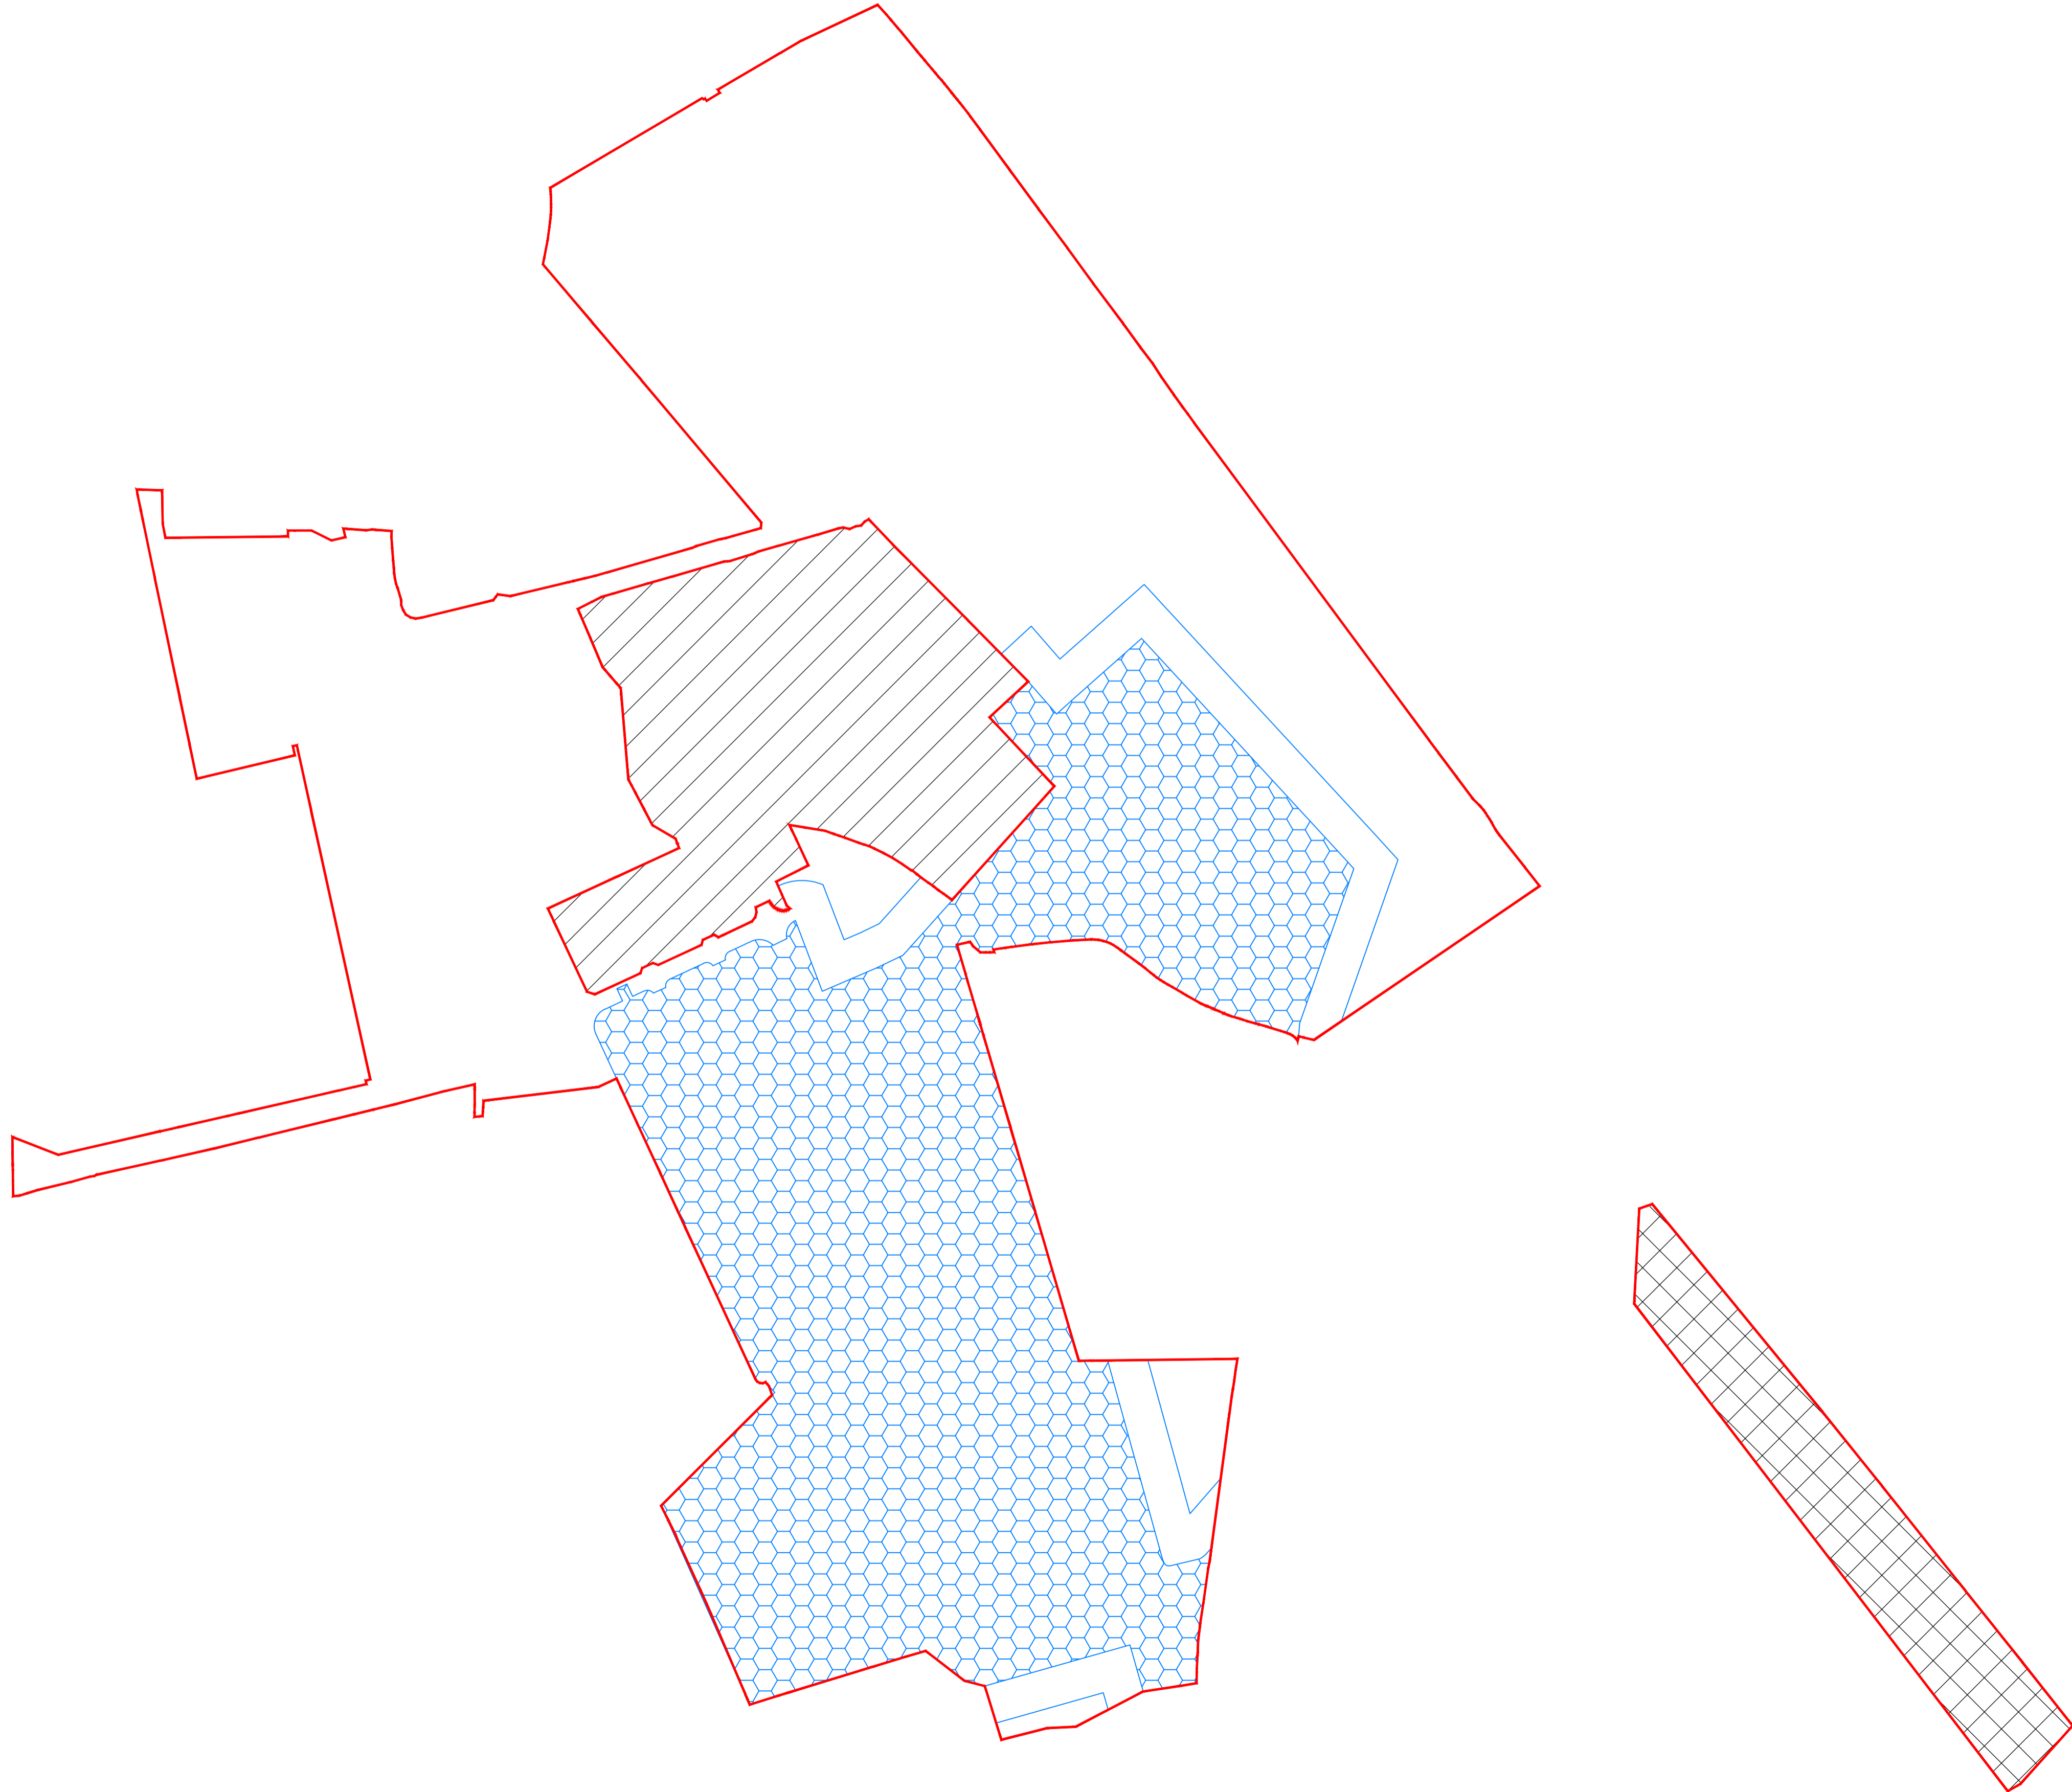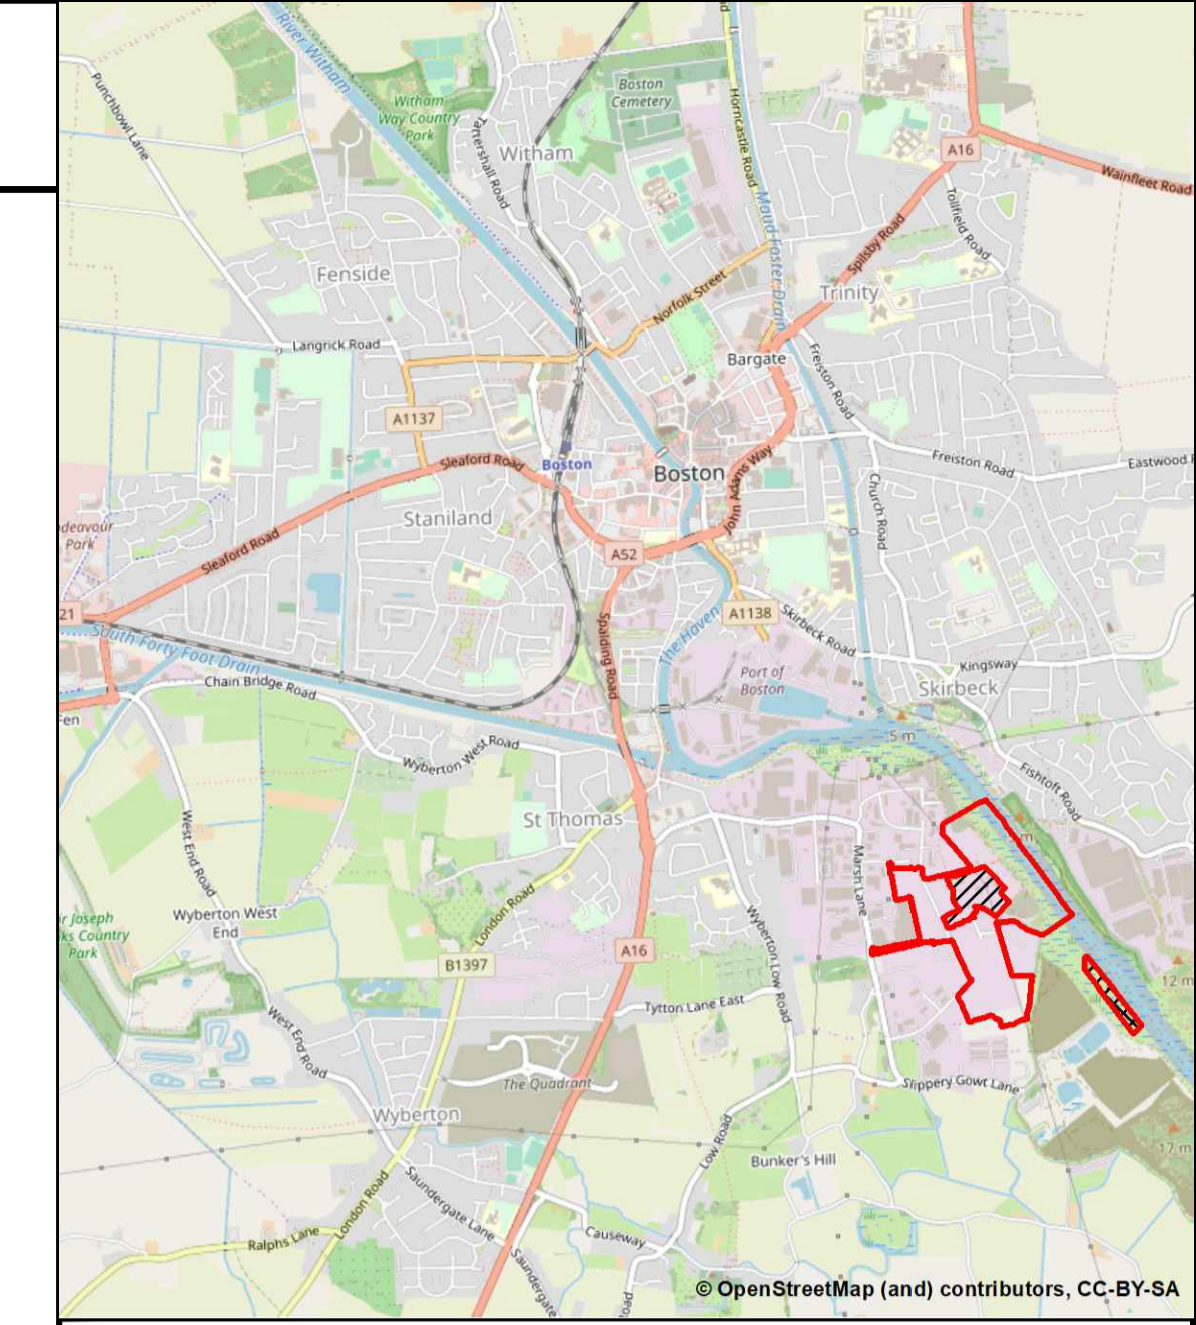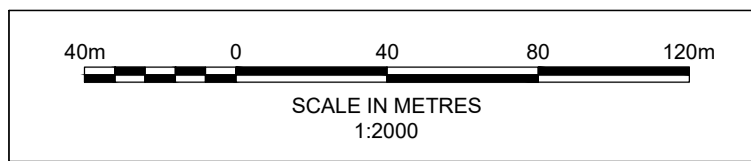

Key

- Order limits
- Area outside Order Limits
- Habitat Mitigation Area

Work Number and Limits of Deviation

- Work No. 5
- 20m Lateral Limit of Deviation (subject to note 2 below)

Notes

- Work No. area are described in Schedule 1 of the Development Consent Order
- Any boundary between the areas of two Works Numbers may deviate laterally up to 20 metres either side of the boundary (within the Order limits) in accordance with Article 7(1)(c) of the Development Consent Order
- Shading of the different Works Numbers is to assist with the definition of the area of each work.



Royal HaskoningDHV
Enhancing Society Together

Westpoint,
Lynch Wood Business Park,
Peterborough, PE2 6FZ
Tel +44(0)1733 334455
Email info.peterborough@rhdhv.com
Website www.royalhaskoning.com

APPLICANT **ALTERNATIVE USE
BOSTON PROJECTS LTD**

Disclaimer
Do not scale from this drawing. Check all dimensions on site before fabrication or setting out. This document is copyright and may not be reproduced without permission of the owner.

REPRODUCED FROM ORDNANCE SURVEY MAPS
WITH PERMISSION FROM
THE CONTROLLER OF
HER MAJESTY'S STATIONERY OFFICE
CROWN COPYRIGHT RESERVED.
LICENCE NUMBER. 100017728



REV	DATE	DESCRIPTION	BY	CHK	APP
0	11/11/2021	FOR SUBMISSION		MCP	AG PS

TITLE
**BOSTON ALTERNATIVE ENERGY FACILITY
DEVELOPMENT CONSENT ORDER
Regulation 5(2)(j) - Works Plans
Work No. 5
BOSTON BOROUGH COUNCIL
SHEET 13 OF 15**


Application Number
EN010095

DRAWN	CHECKED	APPROVED
MCP	AG	PS
DATE	SCALE AT A1	REF.
11/11/2021	1:2000	PB6934

DRAWING No.	SUITABILITY	REVISION
PB6934-RHD-01-ZZ-DR-4028	S0	0

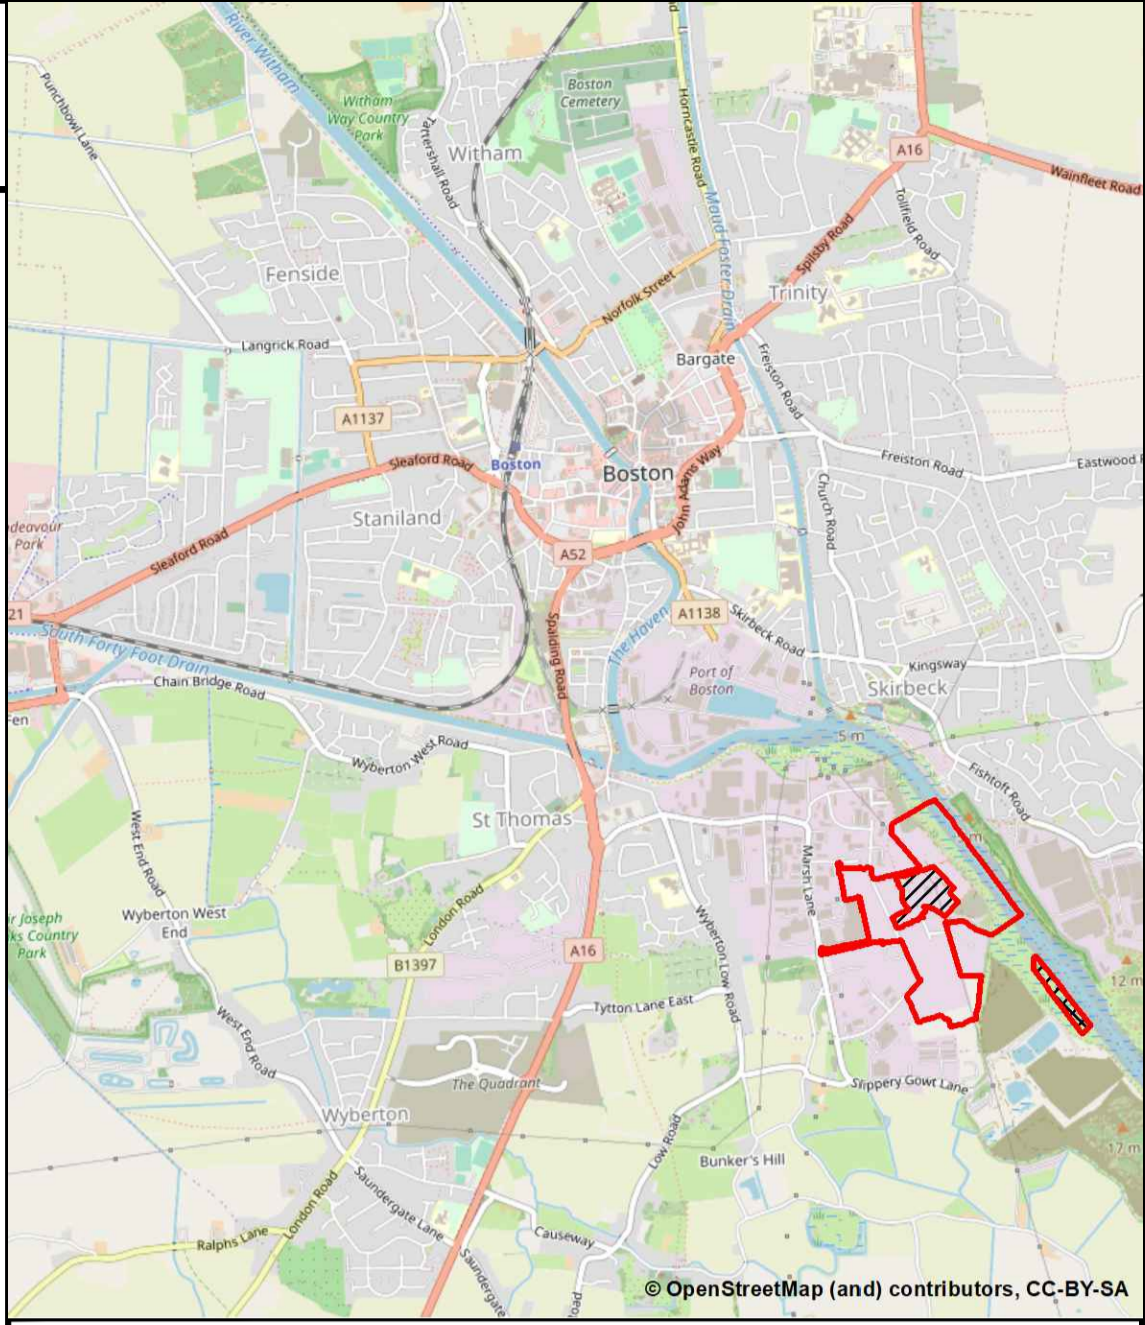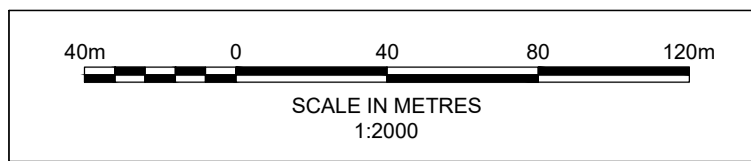

© OpenStreetMap (and) contributors, CC-BY-SA

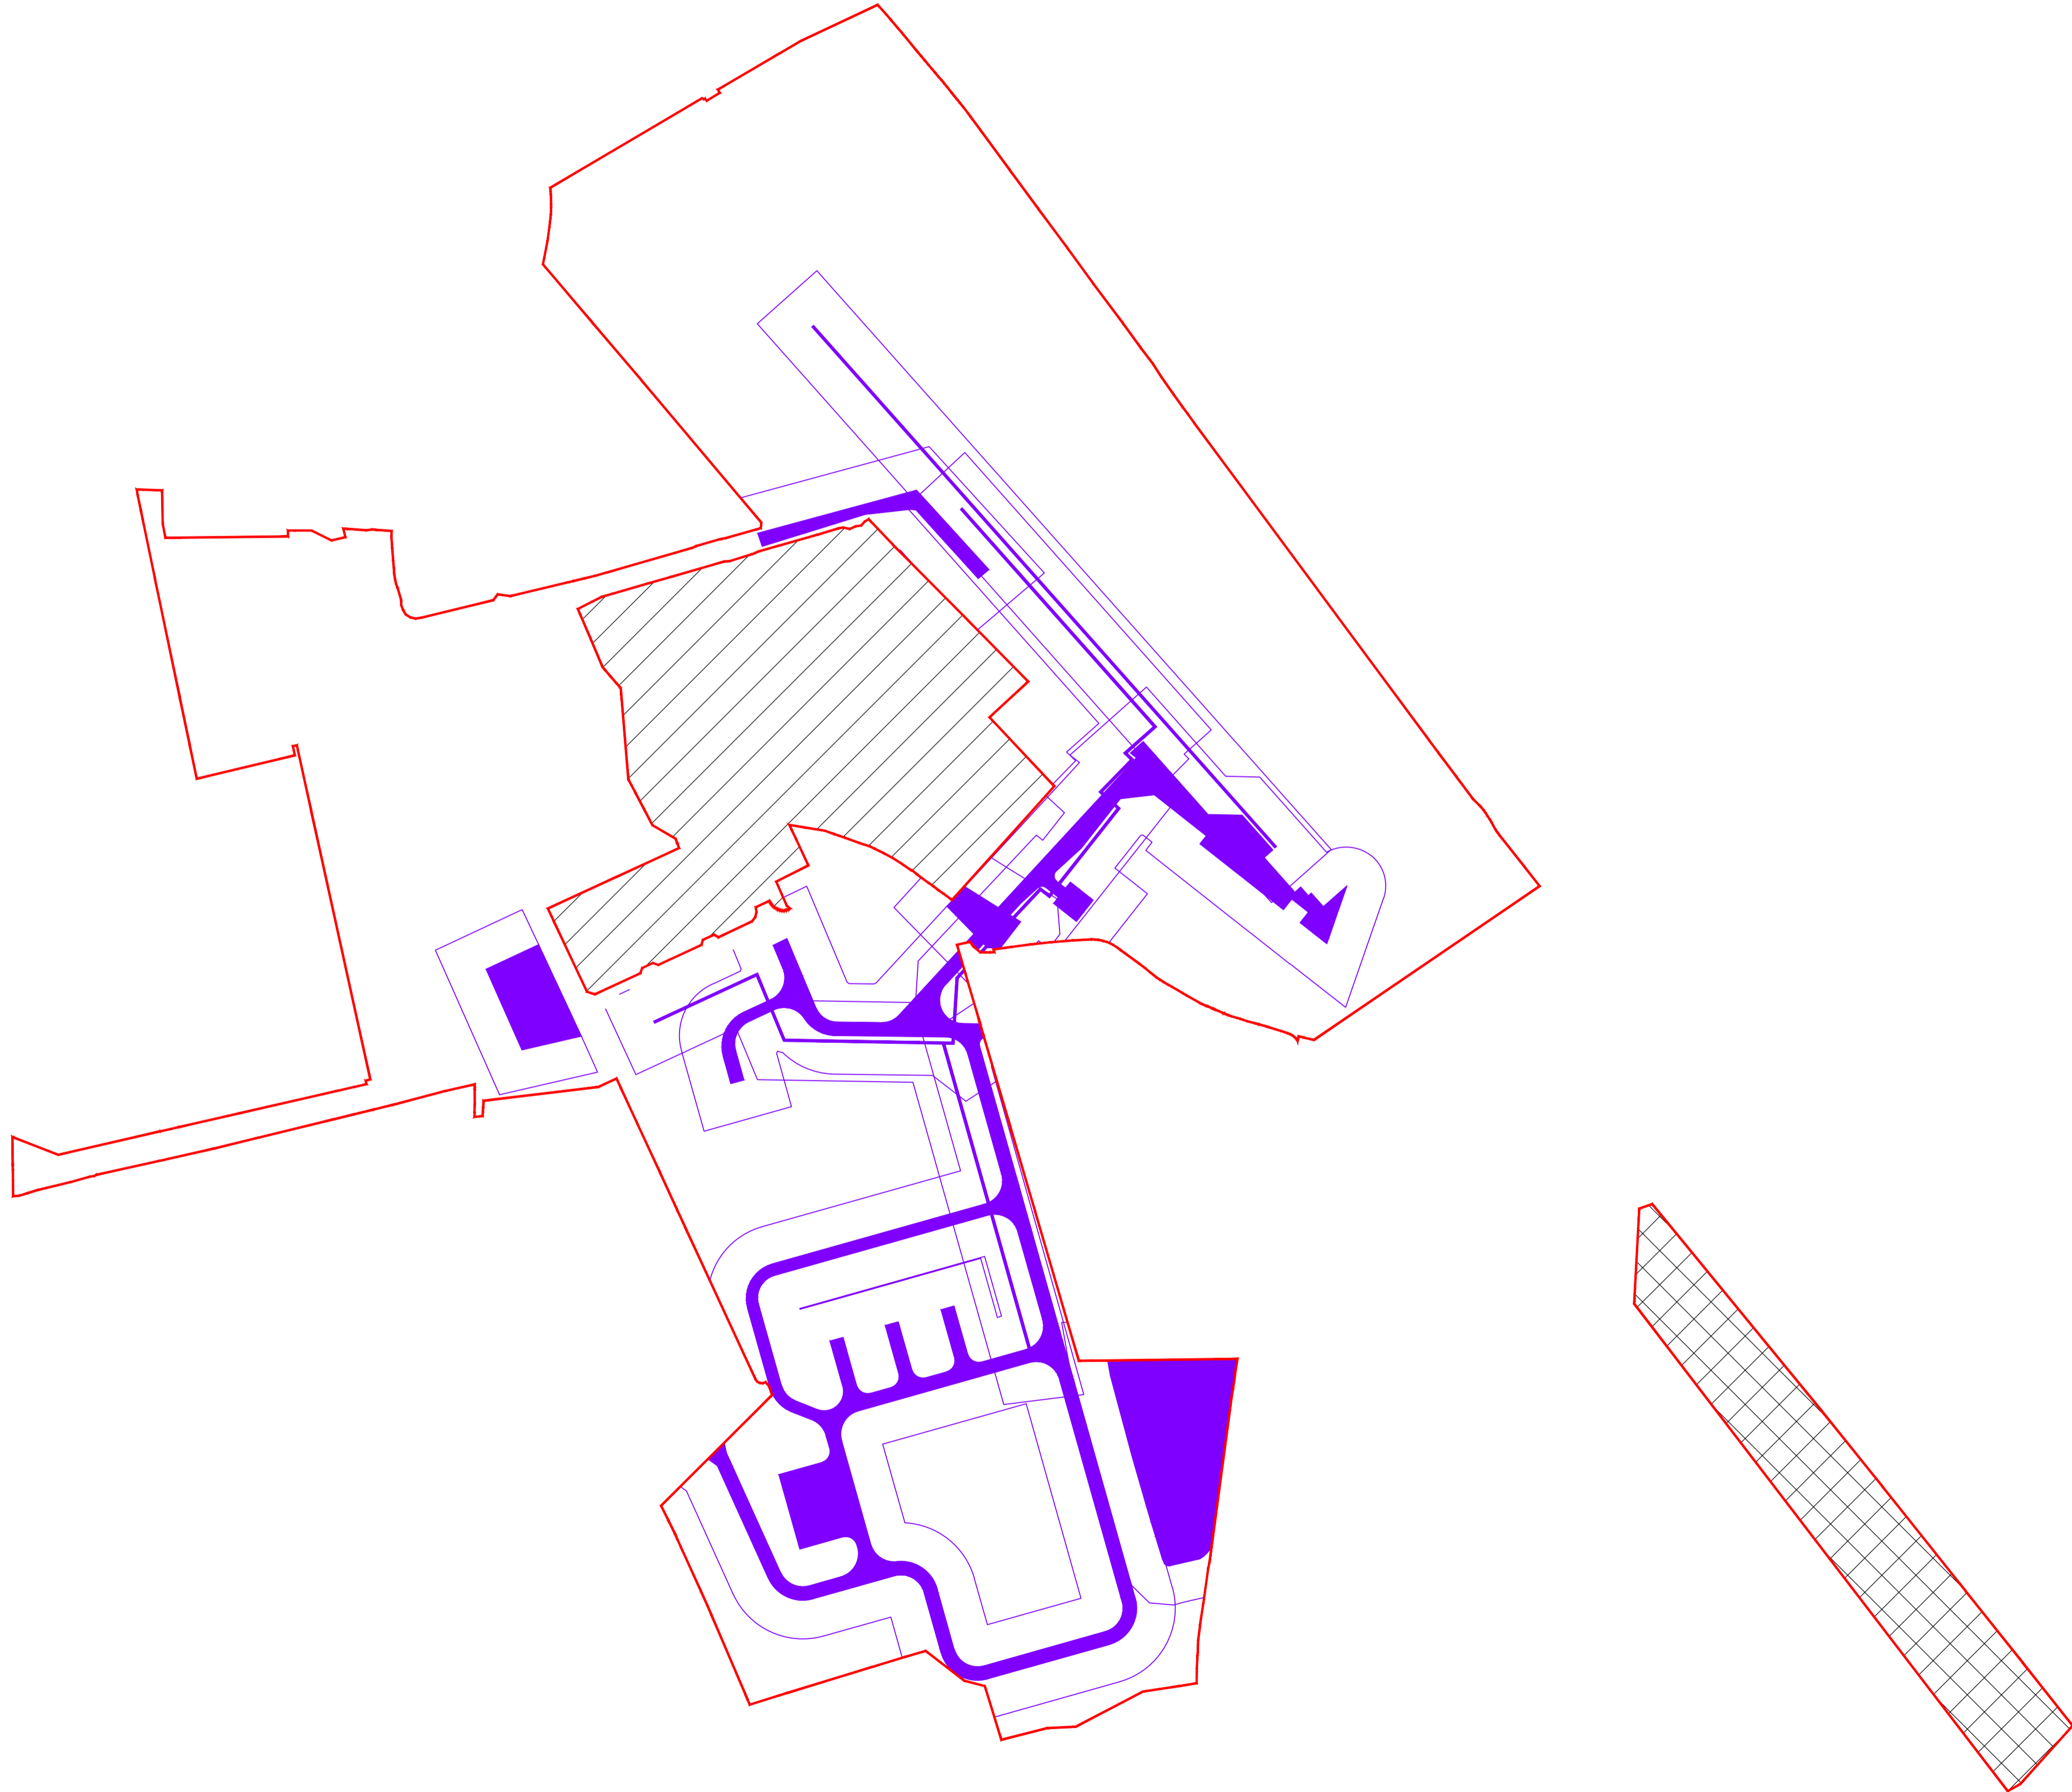

Key

- Order limits
- Area outside Order Limits
- Habitat Mitigation Area

Work Number and Limits of Deviation

- Work No. 6
- 20m Lateral Limit of Deviation (subject to note 2 below)

- Notes**
1. Work No. area are described in Schedule 1 of the Development Consent Order
 2. Any boundary between the areas of two Works Numbers may deviate laterally up to 20 metres either side of the boundary (within the Order limits) in accordance with Article 7(1)(c) of the Development Consent Order
 3. Shading of the different Works Numbers is to assist with the definition of the area of each work.



Royal HaskoningDHV
Enhancing Society Together

Westpoint,
Lynch Wood Business Park,
Peterborough, PE2 6FZ
Tel +44(0)1733 334455
Email info.peterborough@rhdhv.com
Website www.royalhaskoning.com

APPLICANT **ALTERNATIVE USE BOSTON PROJECTS LTD**

Disclaimer
Do not scale from this drawing. Check all dimensions on site before fabrication or setting out. This document is copyright and may not be reproduced without permission of the owner.

REPRODUCED FROM ORDNANCE SURVEY MAPS
WITH PERMISSION FROM
THE CONTROLLER OF
HER MAJESTY'S STATIONERY OFFICE
CROWN COPYRIGHT RESERVED.
LICENCE NUMBER. 100017728



REV	DATE	DESCRIPTION	BY	CHK	APP
0	11/11/2021	FOR SUBMISSION		MCP	AG PS

TITLE
**BOSTON ALTERNATIVE ENERGY FACILITY
DEVELOPMENT CONSENT ORDER
Regulation 5(2)(j) - Works Plans
Work No. 6
BOSTON BOROUGH COUNCIL
SHEET 14 OF 15**


Application Number
EN010095

DRAWN	MCP	CHECKED	AG	APPROVED	PS
DATE	11/11/2021	SCALE AT A1	1:2000	REF.	PB6934

DRAWING No.	PB6934-RHD-01-ZZ-DR-4028	SUITABILITY	S0	REVISION	0
-------------	--------------------------	-------------	----	----------	---

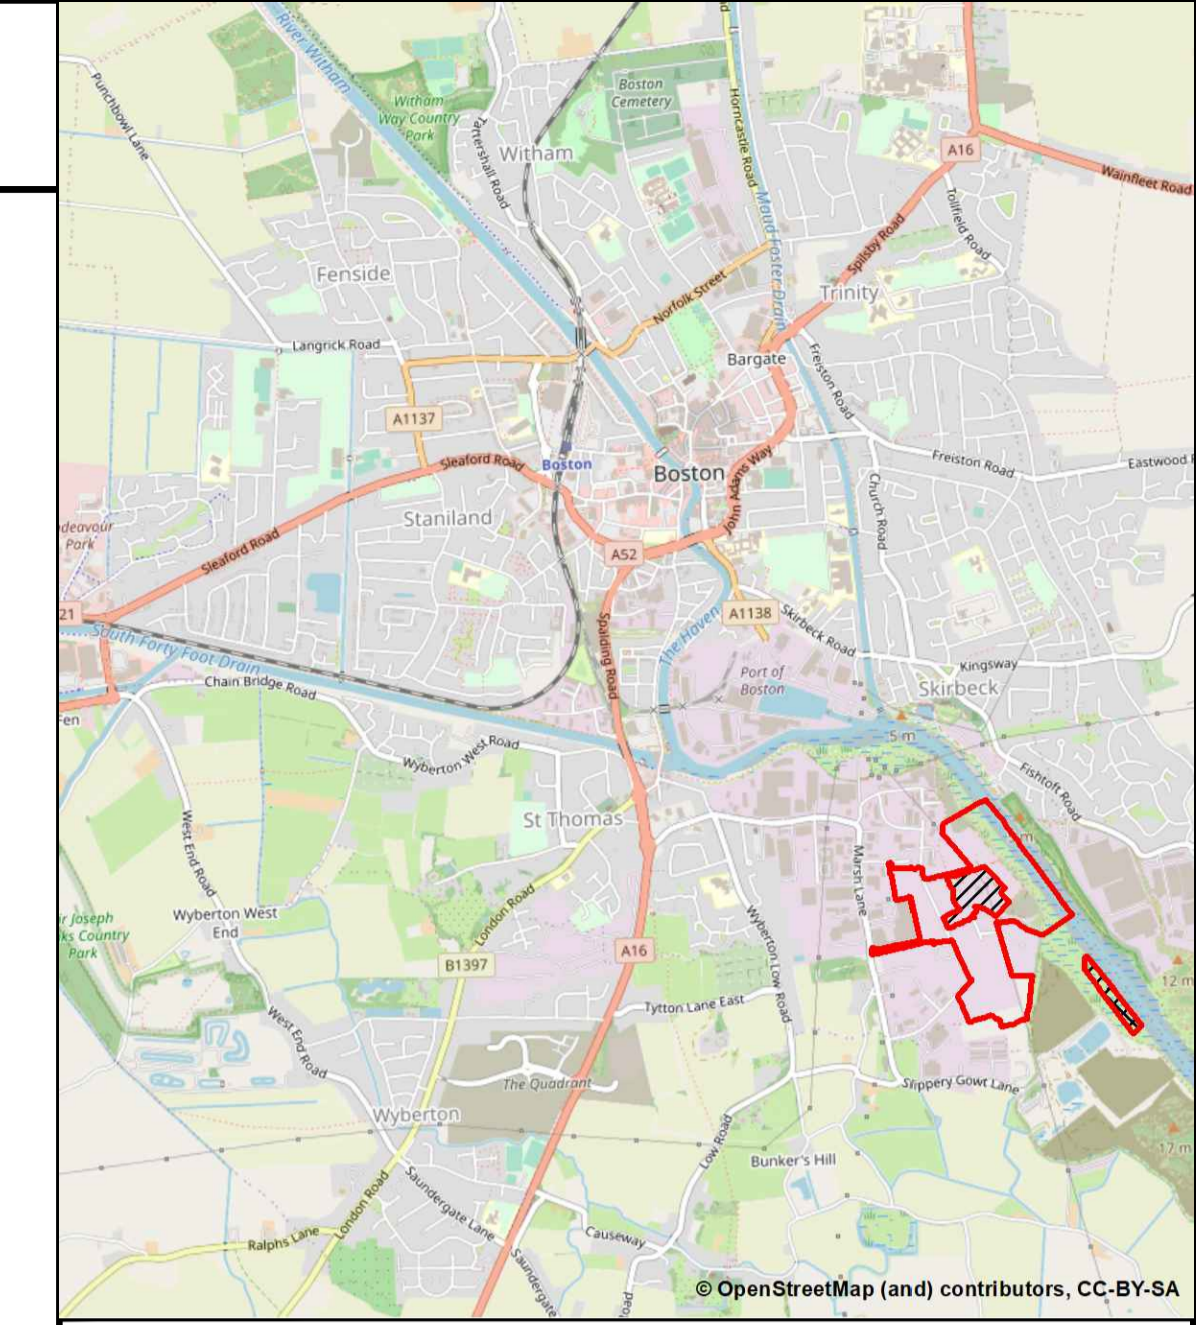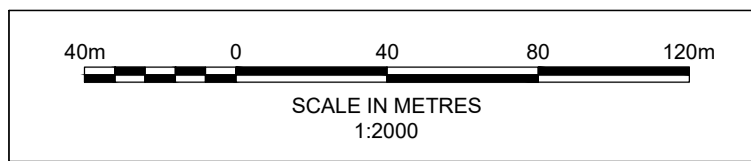

© OpenStreetMap (and) contributors, CC-BY-SA

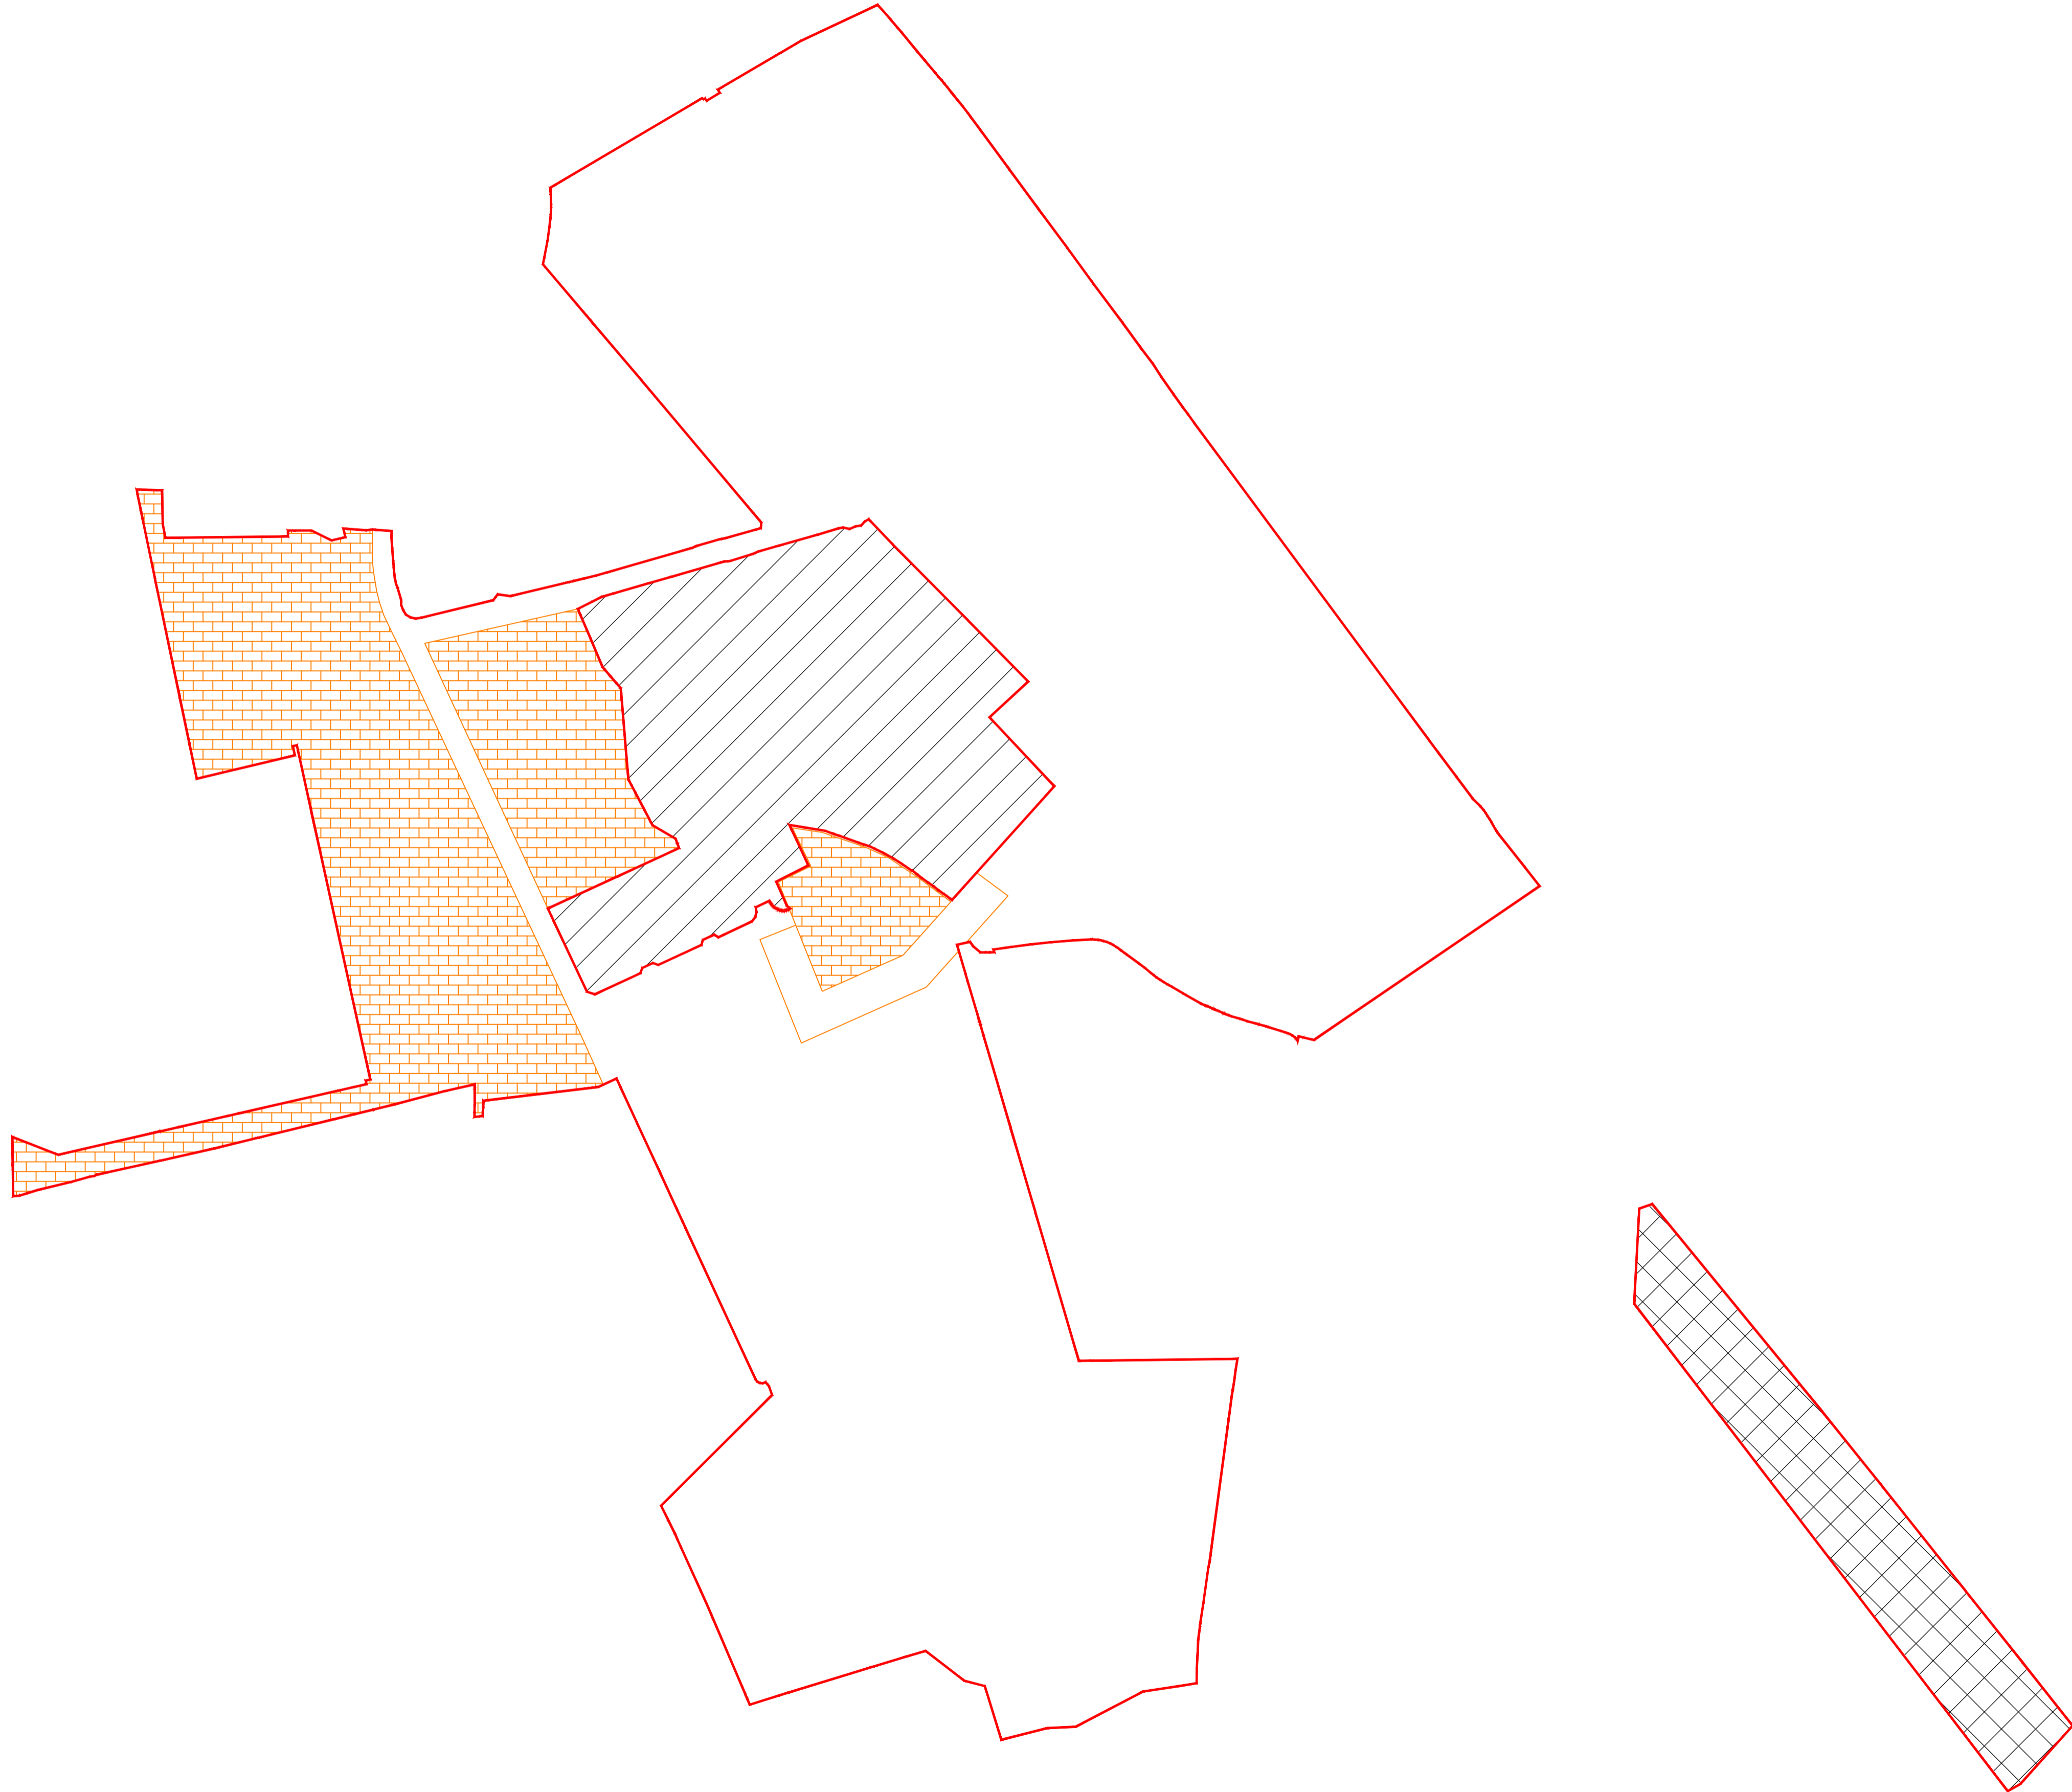

Key

- Order limits
- Area outside Order Limits
- Habitat Mitigation Area

Work Number and Limits of Deviation

- Work No. 7
- 20m Lateral Limit of Deviation (subject to note 2 below)

Notes

1. Work No. area are described in Schedule 1 of the Development Consent Order
2. Any boundary between the areas of two Works Numbers may deviate laterally up to 20 metres either side of the boundary (within the Order limits) in accordance with Article 7(1)(c) of the Development Consent Order
3. Shading of the different Works Numbers is to assist with the definition of the area of each work.



Royal HaskoningDHV
Enhancing Society Together

Westpoint,
Lynch Wood Business Park,
Peterborough, PE2 6FZ
Tel +44(0)1733 334455
Email info.peterborough@rhdhv.com
Website www.royalhaskoning.com

APPLICANT **ALTERNATIVE USE
BOSTON PROJECTS LTD**

Disclaimer
Do not scale from this drawing. Check all dimensions on site before fabrication or setting out. This document is copyright and may not be reproduced without permission of the owner.

REPRODUCED FROM ORDNANCE SURVEY MAPS
WITH PERMISSION FROM
THE CONTROLLER OF
HER MAJESTY'S STATIONERY OFFICE
CROWN COPYRIGHT RESERVED.
LICENCE NUMBER. 100017728




REV	DATE	DESCRIPTION	BY	CHK	APP
0	11/11/2021	FOR SUBMISSION		MCP	AG PS

TITLE
BOSTON ALTERNATIVE ENERGY FACILITY
DEVELOPMENT CONSENT ORDER
Regulation 5(2)(j) - Works Plans
Work No. 7
BOSTON BOROUGH COUNCIL
SHEET 15 OF 15

Application Number
EN010095

DRAWN MCP	CHECKED AG	APPROVED PS
DATE 11/11/2021	SCALE AT A1 1:2000	REF. PB6934

DRAWING No. PB6934-RHD-01-ZZ-DR-4028	SUITABILITY S0	REVISION 0
--	--------------------------	----------------------

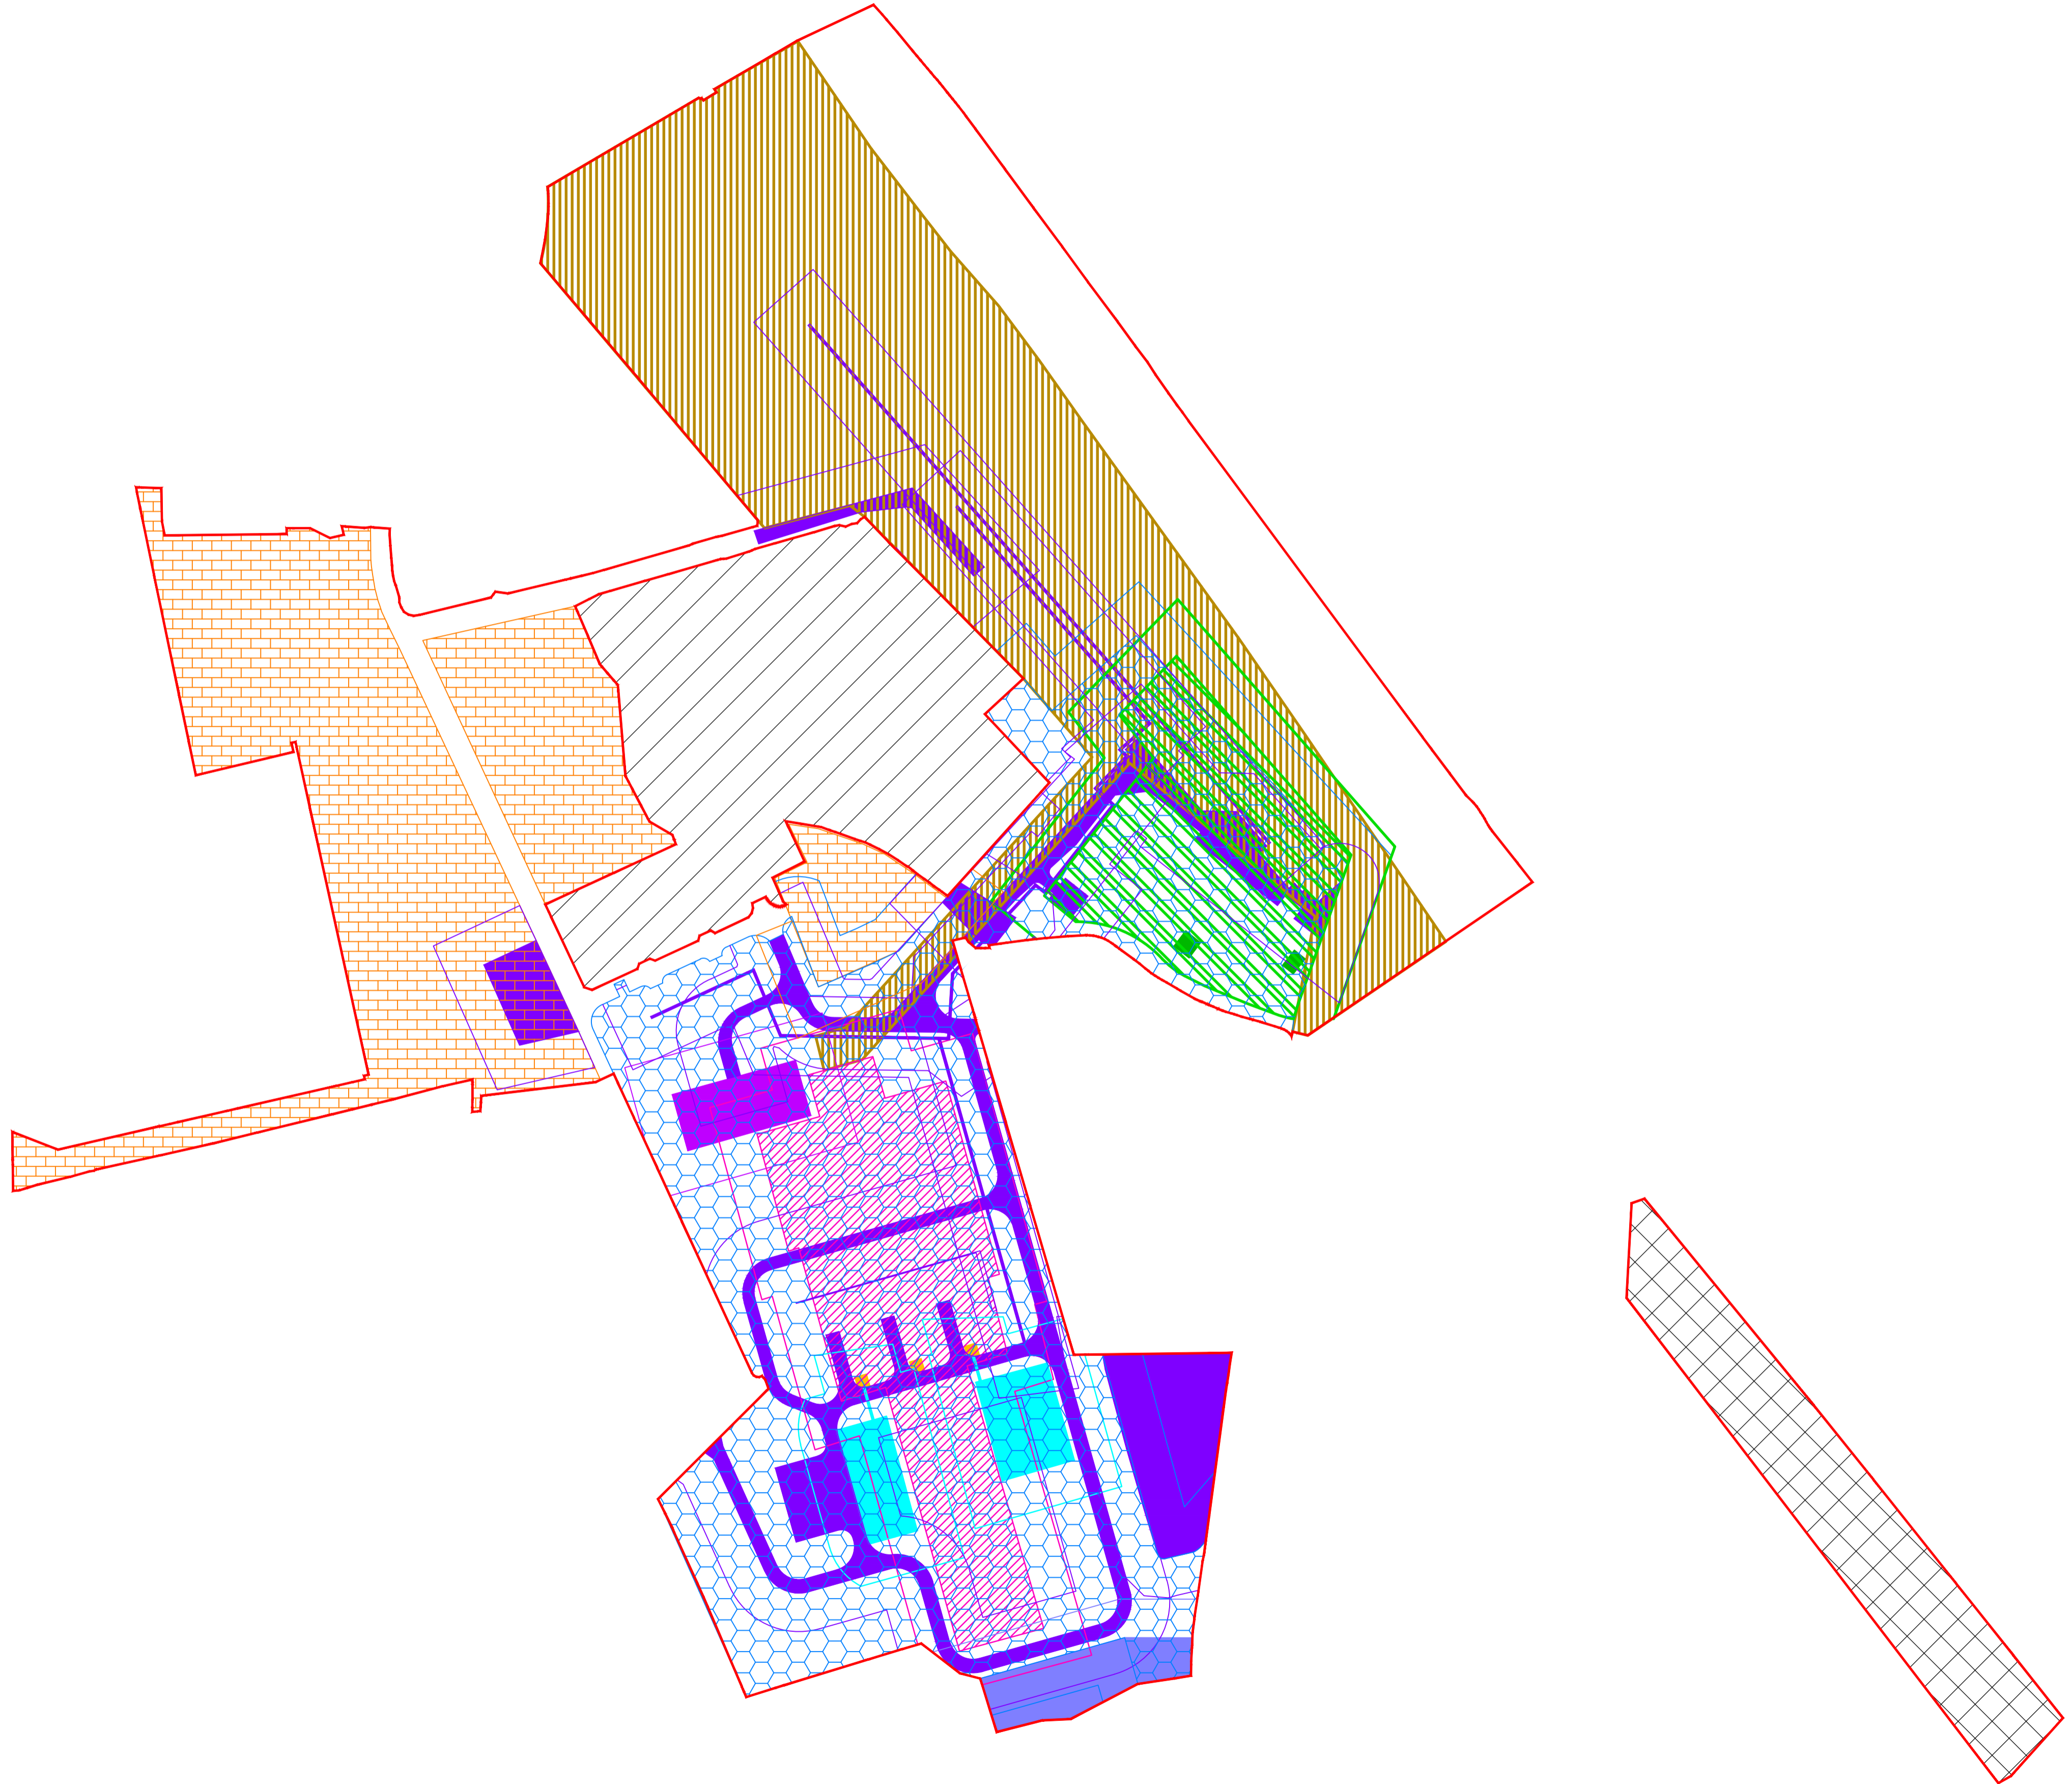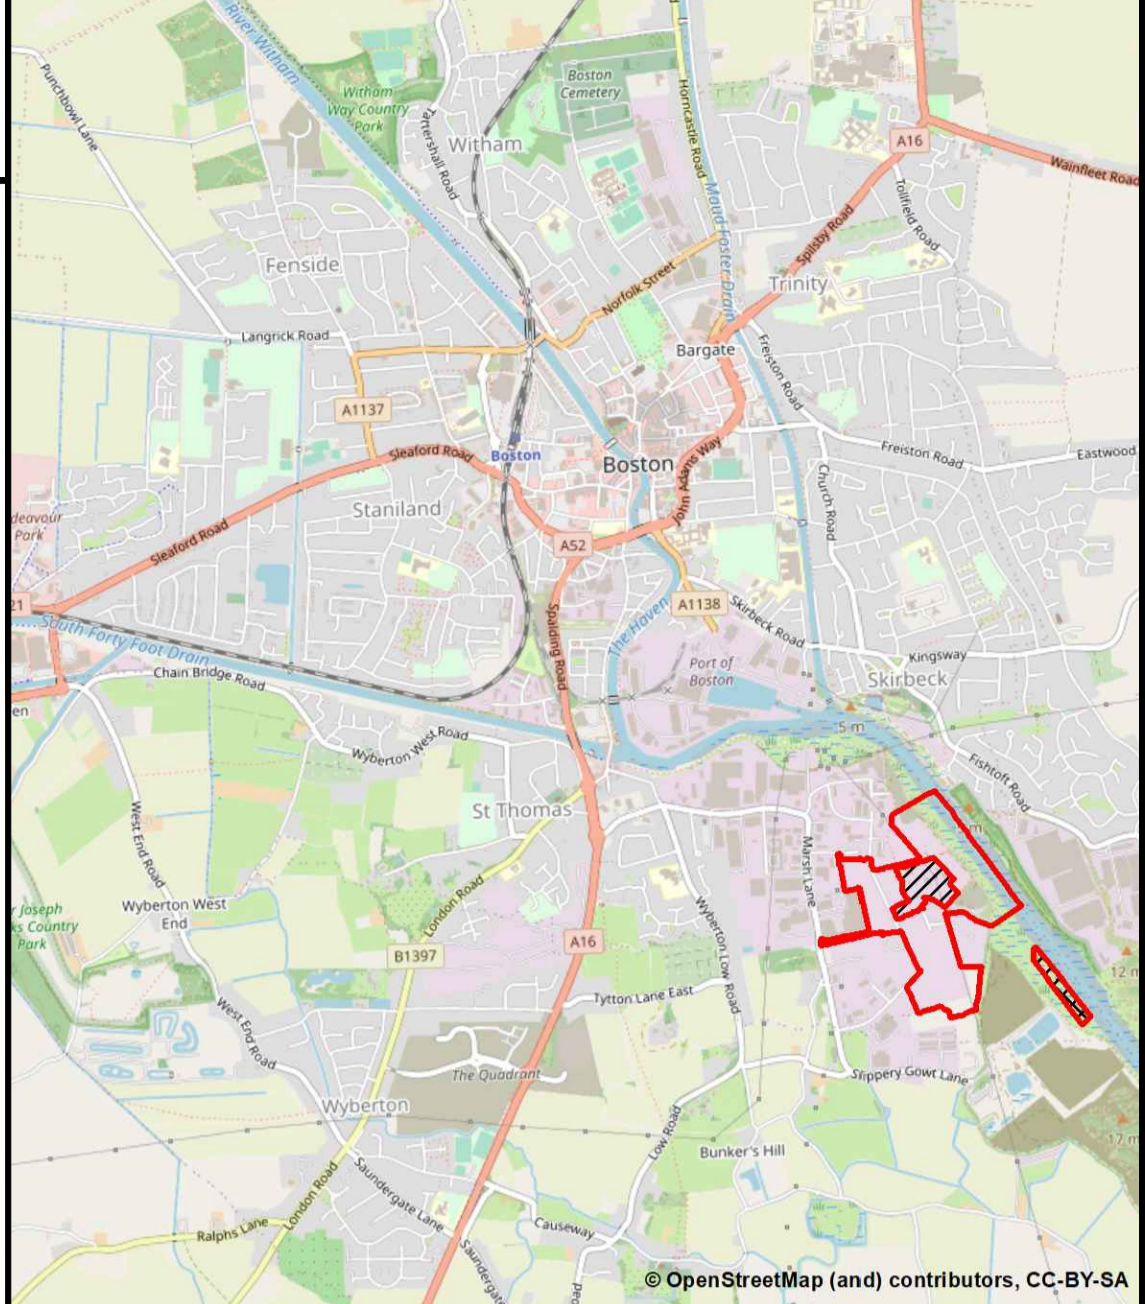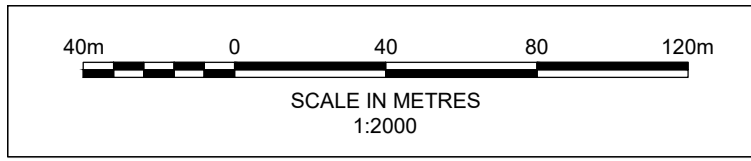

Key

- Order limits
- Area outside Order Limits
- Habitat Mitigation Area

Work Number and Limits of Deviation

 Work No. 1A	 Work No. 2	 Work No. 5
 Work No. 1A(iv) (emission stacks)	 Work No. 2(d) (emission stacks)	 Work No. 6
 Work No. 1B	 Work No. 3	 Work No. 7
 Work No. 1C	 Work No. 4	

— Line of Work No. colour = 20m Lateral Limit of Deviation (subject to note 2 below)

- Notes**
1. Work No. area are described in Schedule 1 of the Development Consent Order
 2. Any boundary between the areas of two Works Numbers may deviate laterally up to 20 metres either side of the boundary (within the Order limits) in accordance with Article 7(1)(c) of the Development Consent Order
 3. Shading of the different Works Numbers is to assist with the definition of the area of each work.



Royal HaskoningDHV
Enhancing Society Together

Westpoint,
Lynch Wood Business Park,
Peterborough, PE2 6FZ
Tel +44(0)1733 334455
Email info.peterborough@rhdhv.com
Website www.royalhaskoning.com

APPLICANT **ALTERNATIVE USE BOSTON PROJECTS LTD**

Disclaimer
Do not scale from this drawing. Check all dimensions on site before fabrication or setting out. This document is copyright and may not be reproduced without permission of the owner.

REPRODUCED FROM ORDNANCE SURVEY MAPS
WITH PERMISSION FROM
THE CONTROLLER OF
HER MAJESTY'S STATIONERY OFFICE
CROWN COPYRIGHT RESERVED.
LICENCE NUMBER. 100017728

REV	DATE	DESCRIPTION	BY	CHK	APP
0	11/11/2021	FOR SUBMISSION		MCP	AG PS

TITLE
BOSTON ALTERNATIVE ENERGY FACILITY DEVELOPMENT CONSENT ORDER Regulation 5(4) - Overview of Works Work No's. 1 to 7 BOSTON BOROUGH COUNCIL SHEET 1 OF 1

Application Number
EN010095

DRAWN	CHECKED	APPROVED
MCP	AG	PS
DATE	SCALE AT A1	REF.
11/11/2021	1:2000	PB6934

DRAWING No.	SUITABILITY	REVISION
PB6934-RHD-01-ZZ-DR-4027	S0	0