



Hornsea Project Four

Johnston Protective Provisions Plan

Deadline: 7, Date: 10th August 2022

Document Reference: G7.13

Revision: 01

Prepared William Gillman, Orsted, August 2022
Checked Nicola Allan, Orsted, August 2022
Accepted Hannah Towner-Roethe, Orsted, August 2022
Approved Francesca De Vita, Orsted, August 2022


G7.13
Ver. A

Revision Summary

<i>Rev</i>	<i>Date</i>	<i>Prepared by</i>	<i>Checked by</i>	<i>Approved</i>
01	10/08/2022	William Gillman, Orsted	Nicola Allan, Orsted	Francesca De Vita, Orsted

Revision Change Log


<i>Rev</i>	<i>Page</i>	<i>Section</i>	<i>Description</i>
01	-	-	Submitted into Examination

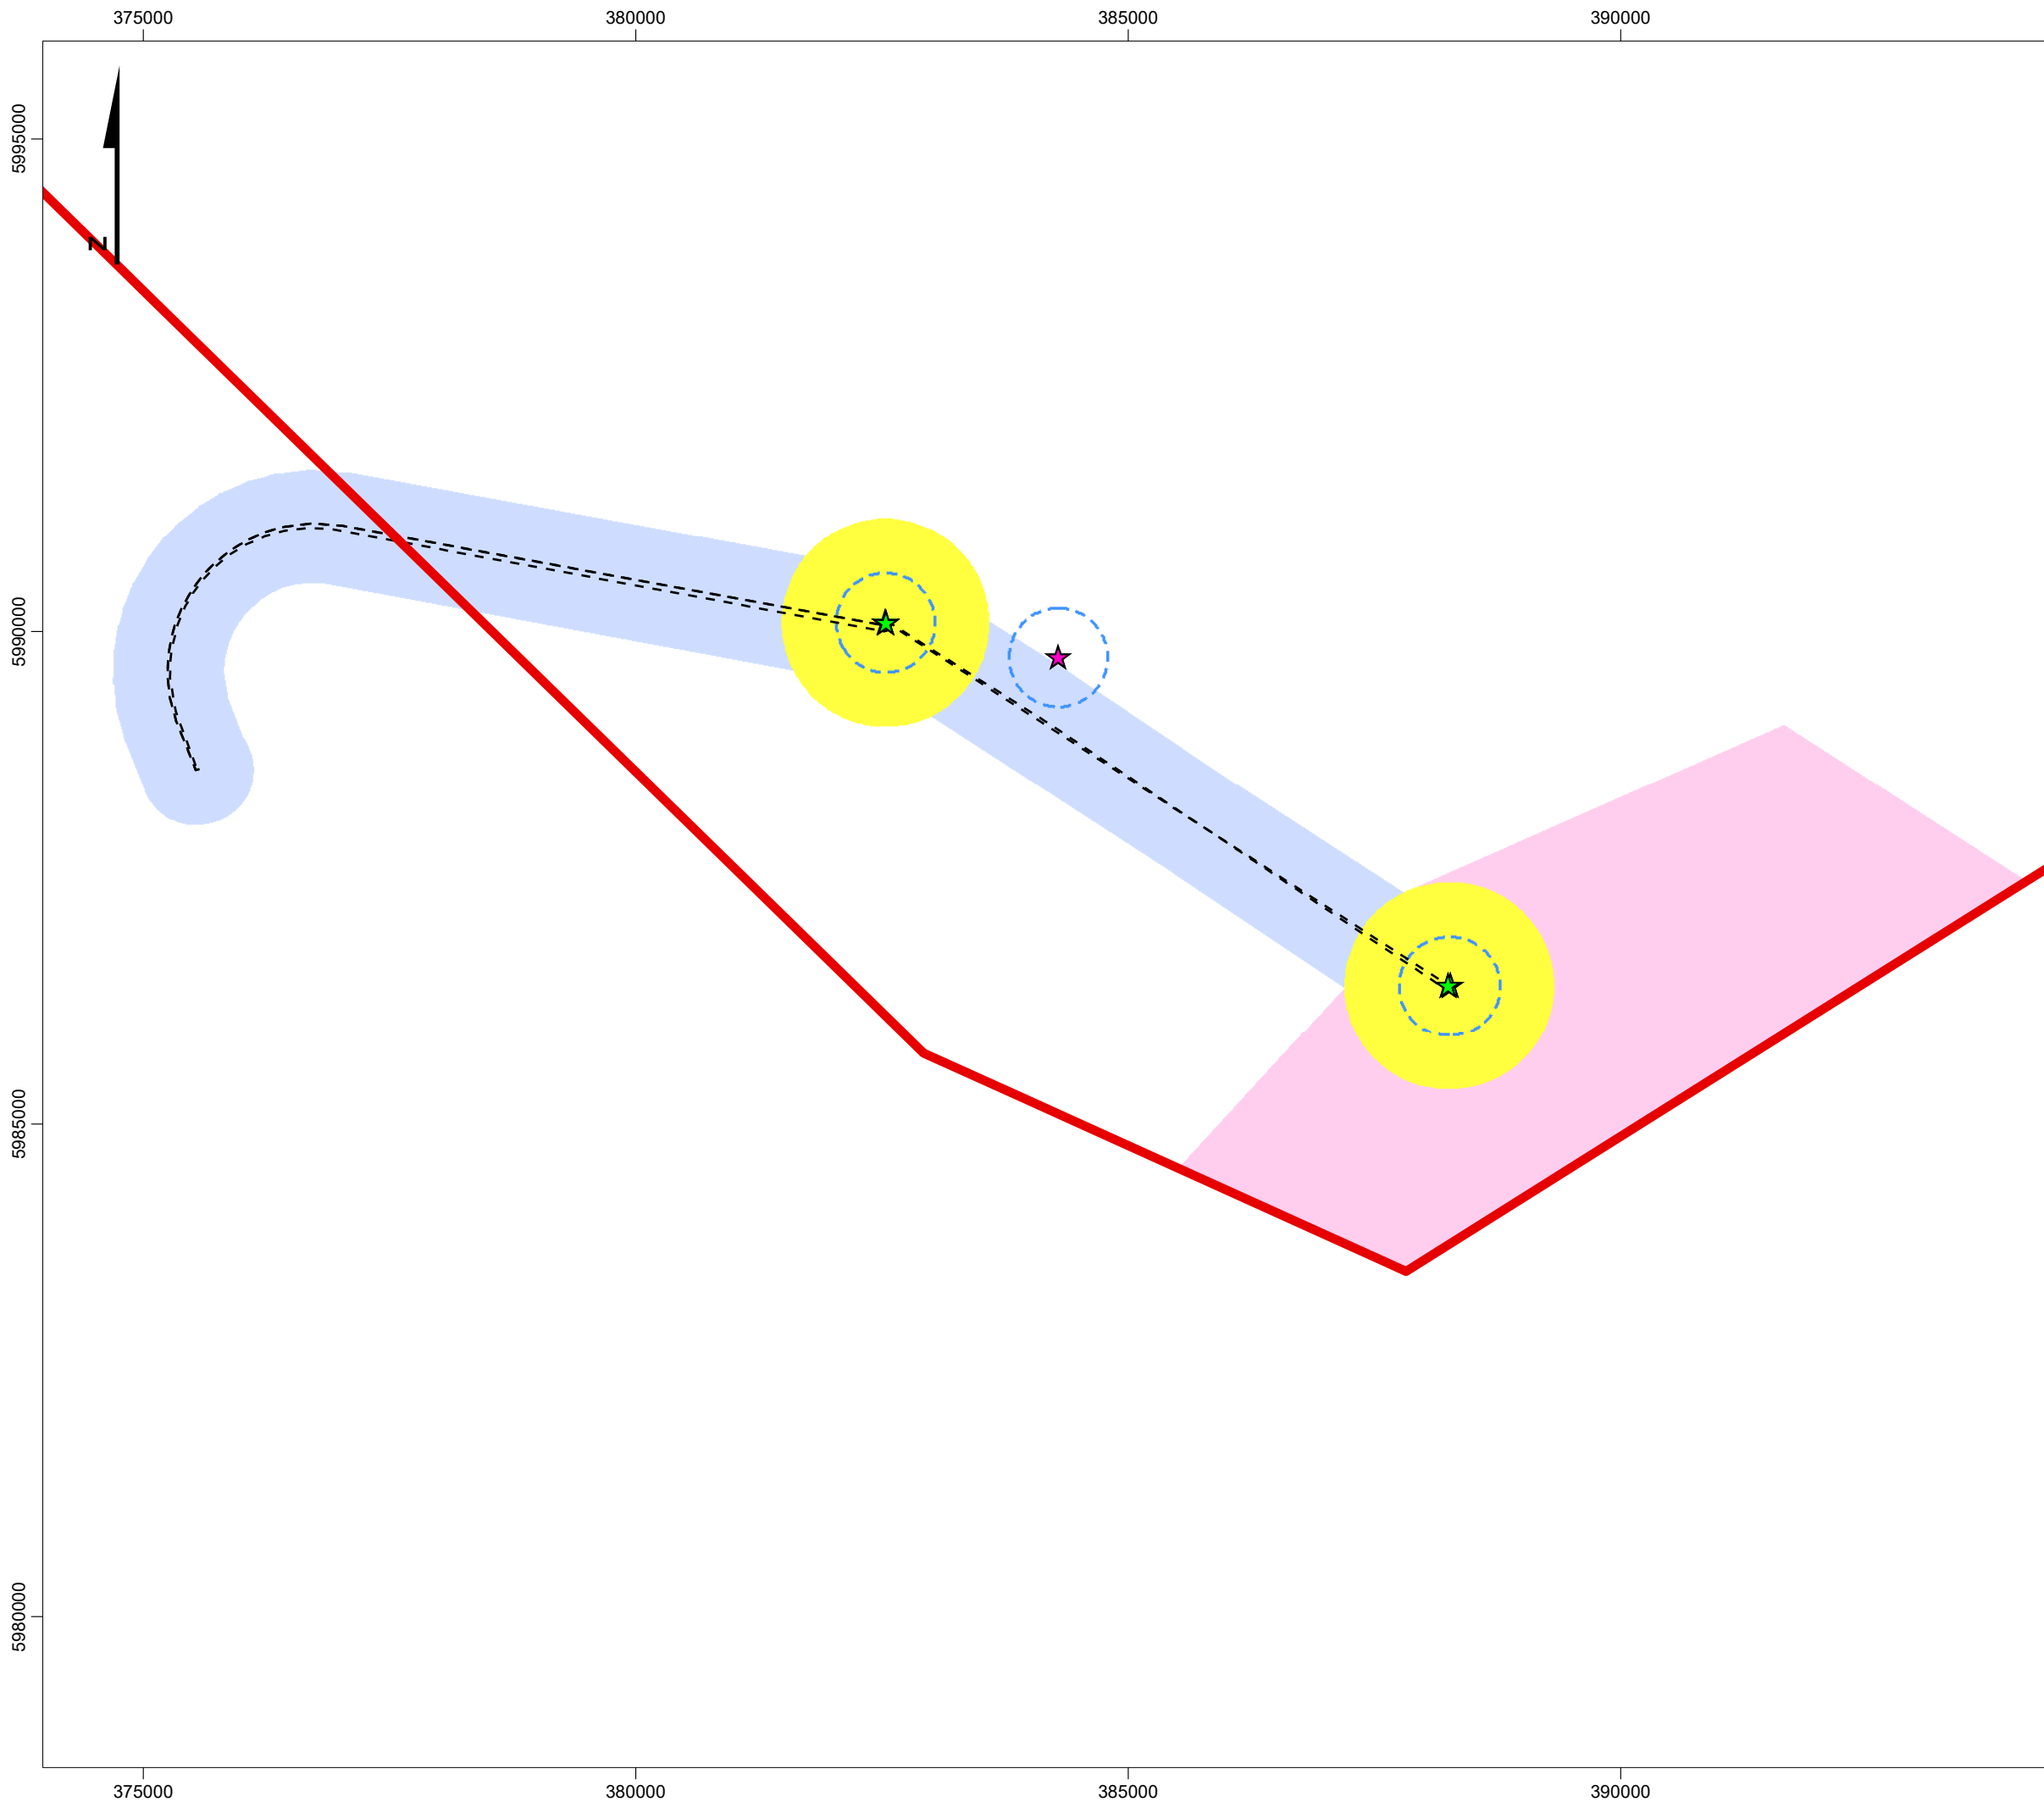

Hornsea Four

Johnston Protective Provisions Plan

- ★ Production Wellhead
- ★ Exploration Wellhead
- - Johnston Pipeline
- Statutory Safety Zone
500m Radius Seabed Clearance
- WTG Exclusion Zone
(900m Radius of Clear Airspace from the Centre of the Production Wellheads to Turbine Blade Tip)
- Aviation Corridor (Along the Route of the Johnston Pipeline)
(800m Diameter of Clear Airspace Wind Turbine Blade Tip to Tip)
- Aviation Access Area
- HOW04 Array Area

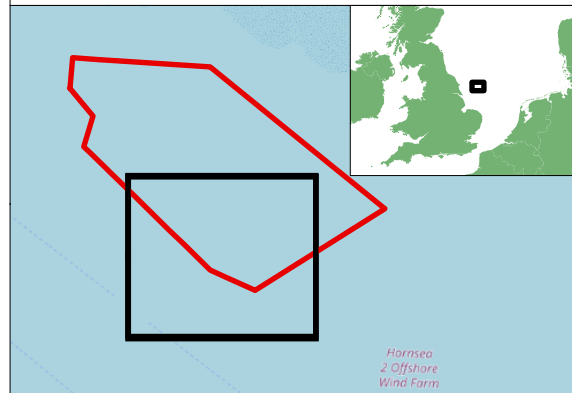

Coordinate system: ETRS 1989 UTM Zone 31N
 Scale@A3: 1:65,000

0 1 2 Kilometers

0 1 Nautical Miles

REV	REMARK	DATE
	First Issue	10/08/2022

Johnston Protective Provisions Plan
 Document no: HOW040612
 Created by: WILGI
 Checked by: MLOMA
 Approved by: ALNIM

