

AECOM

PROJECT
NET ZERO TEESIDE PROJECT

APPLICANTS
NZN POWER LTD. AND NZNS STORAGE LTD.

KEY

- Landscape Study Area
- Site Boundary
- Power, Capture and Compressor Site
- Carbon Capture Plant - 115m
- CCT Cooling Towers - 30m
- HP Compression - 20m
- CCGT Power Plant - 110m
- Water Treatment and Discharge - 20m
- Potential Viewpoint Location
- No DTM Coverage
- Zone of Theoretical Visibility


NOTE:
Zone of Theoretical Visibility (ZTV) has been generated using Ordnance Survey Terrain 5 digital terrain model which does not take into account the screening effects of vegetation, buildings or other structures.
ZTV is based upon a grid of points at 50m apart within the PCC Site footprint at varying heights as specified above with an assumed constant ground level of 13m and an observer eye height of 1.6m.
All heights mentioned above are above ground level (AGL).

TITLE
FIGURE 17-4
ZONE OF THEORETICAL VISIBILITY AND
POTENTIAL VIEWPOINT LOCATIONS

REFERENCE
NZN_220408_ES_17-4_v2

SHEET NUMBER
1 of 1

DATE
08/04/22

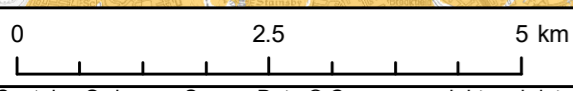

This drawing has been produced for the use of AECOM's client. It may not be used, modified or relied upon by third parties, except as agreed by AECOM or as required by law. AECOM accepts no responsibility, and denies any liability whatsoever, for any party that uses or relies upon this drawing without AECOM's express written consent. All dimensions are indicative and in metres unless otherwise noted. Do not scale this document.