



SAFETY, HEALTH AND ENVIRONMENTAL INFORMATION BOX

IT IS ASSUMED THAT ALL WORKS ON THIS DRAWING WILL BE CARRIED OUT BY A COMPETENT CONTRACTOR WORKING, WHERE APPROPRIATE, TO AN APPROPRIATE METHOD STATEMENT

THIS DRAWING TO BE USED ONLY FOR THE PURPOSE OF ISSUE THAT IT WAS ISSUED FOR AND IS SUBJECT TO AMENDMENT

NOTES

- 1. DIMENSIONS ARE IN mm UNLESS STATED OTHERWISE
- 2. DO NOT SCALE FROM THIS DRAWING.

KEY

- NEW EQUIPMENT
- EQUIPMENT TO BE REMOVED
- EXISTING EQUIPMENT
- - - NEW FENCE LINE
- OVERHEAD LINE


M M
MOTT
MACDONALD

Mott MacDonald House
 8-10 Sydenham Road
 Croydon, CR0 2EE
 United Kingdom
 T +44 (0)20 8774 2000
 F +44 (0)20 8681 5106
 W mottmac.com

Revision Details	By	Check	Date	Suffix

Purpose of issue
FOR INFORMATION

Applicant
**NZT POWER LTD AND
 NZNS STORAGE LTD**

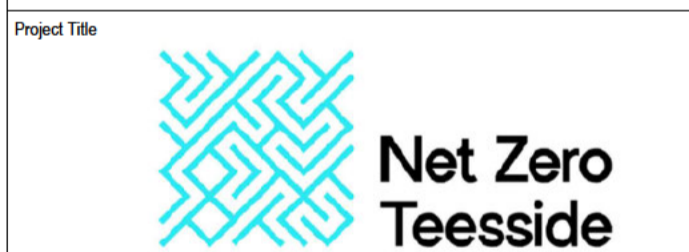

Drawing Title
DCO Reference Number - 4.8

**INDICATIVE ELECTRICAL CONNECTION
 PLANS**

Sheet 6 of 7 - Tod Point Connection Layout View

Designed	Drawn	Checked	Approved	Date
	SF			

AECOM Internal Project No.	Suitability	Project Manager
60559231	N/A	

Scale @ A1	Zone / Message
AS SHOWN	N/A

THIS DOCUMENT HAS BEEN PREPARED PURSUANT TO AND SUBJECT TO THE TERMS OF YOUR APPOINTMENT BY ITS CLIENT. URS ACCEPTS NO LIABILITY FOR ANY USE OF THIS DOCUMENT OTHER THAN BY ITS ORIGINAL CLIENT OR FOLLOWING URS' EXPRESS AGREEMENT TO SUCH USE, AND ONLY FOR THE PURPOSES FOR WHICH IT WAS PREPARED AND PROVIDED.
 WHILE AECOM AND URS HAVE BECOME ONE COMPANY, CONTRACTING ENTITIES (ALL OF WHICH ARE NOW WHOLLY OWNED BY AECOM) AND LINES OF COMMUNICATION CURRENTLY REMAIN THE SAME UNLESS SPECIFICALLY AGREED OR COMMUNICATED OTHERWISE.