

SAFETY, HEALTH AND ENVIRONMENTAL INFORMATION BOX

IT IS ASSUMED THAT ALL WORKS ON THIS DRAWING WILL BE CARRIED OUT BY A COMPETENT CONTRACTOR WORKING, WHERE APPROPRIATE, TO AN APPROPRIATE METHOD STATEMENT


THIS DRAWING TO BE USED ONLY FOR THE PURPOSE OF ISSUE THAT IT WAS ISSUED FOR AND IS SUBJECT TO AMENDMENT

NOTES

1. DIMENSIONS ARE IN mm UNLESS STATED OTHERWISE
2. DO NOT SCALE FROM THIS DRAWING.

KEY

- NEW EQUIPMENT
- EXISTING EQUIPMENT
- OVERHEAD LINE

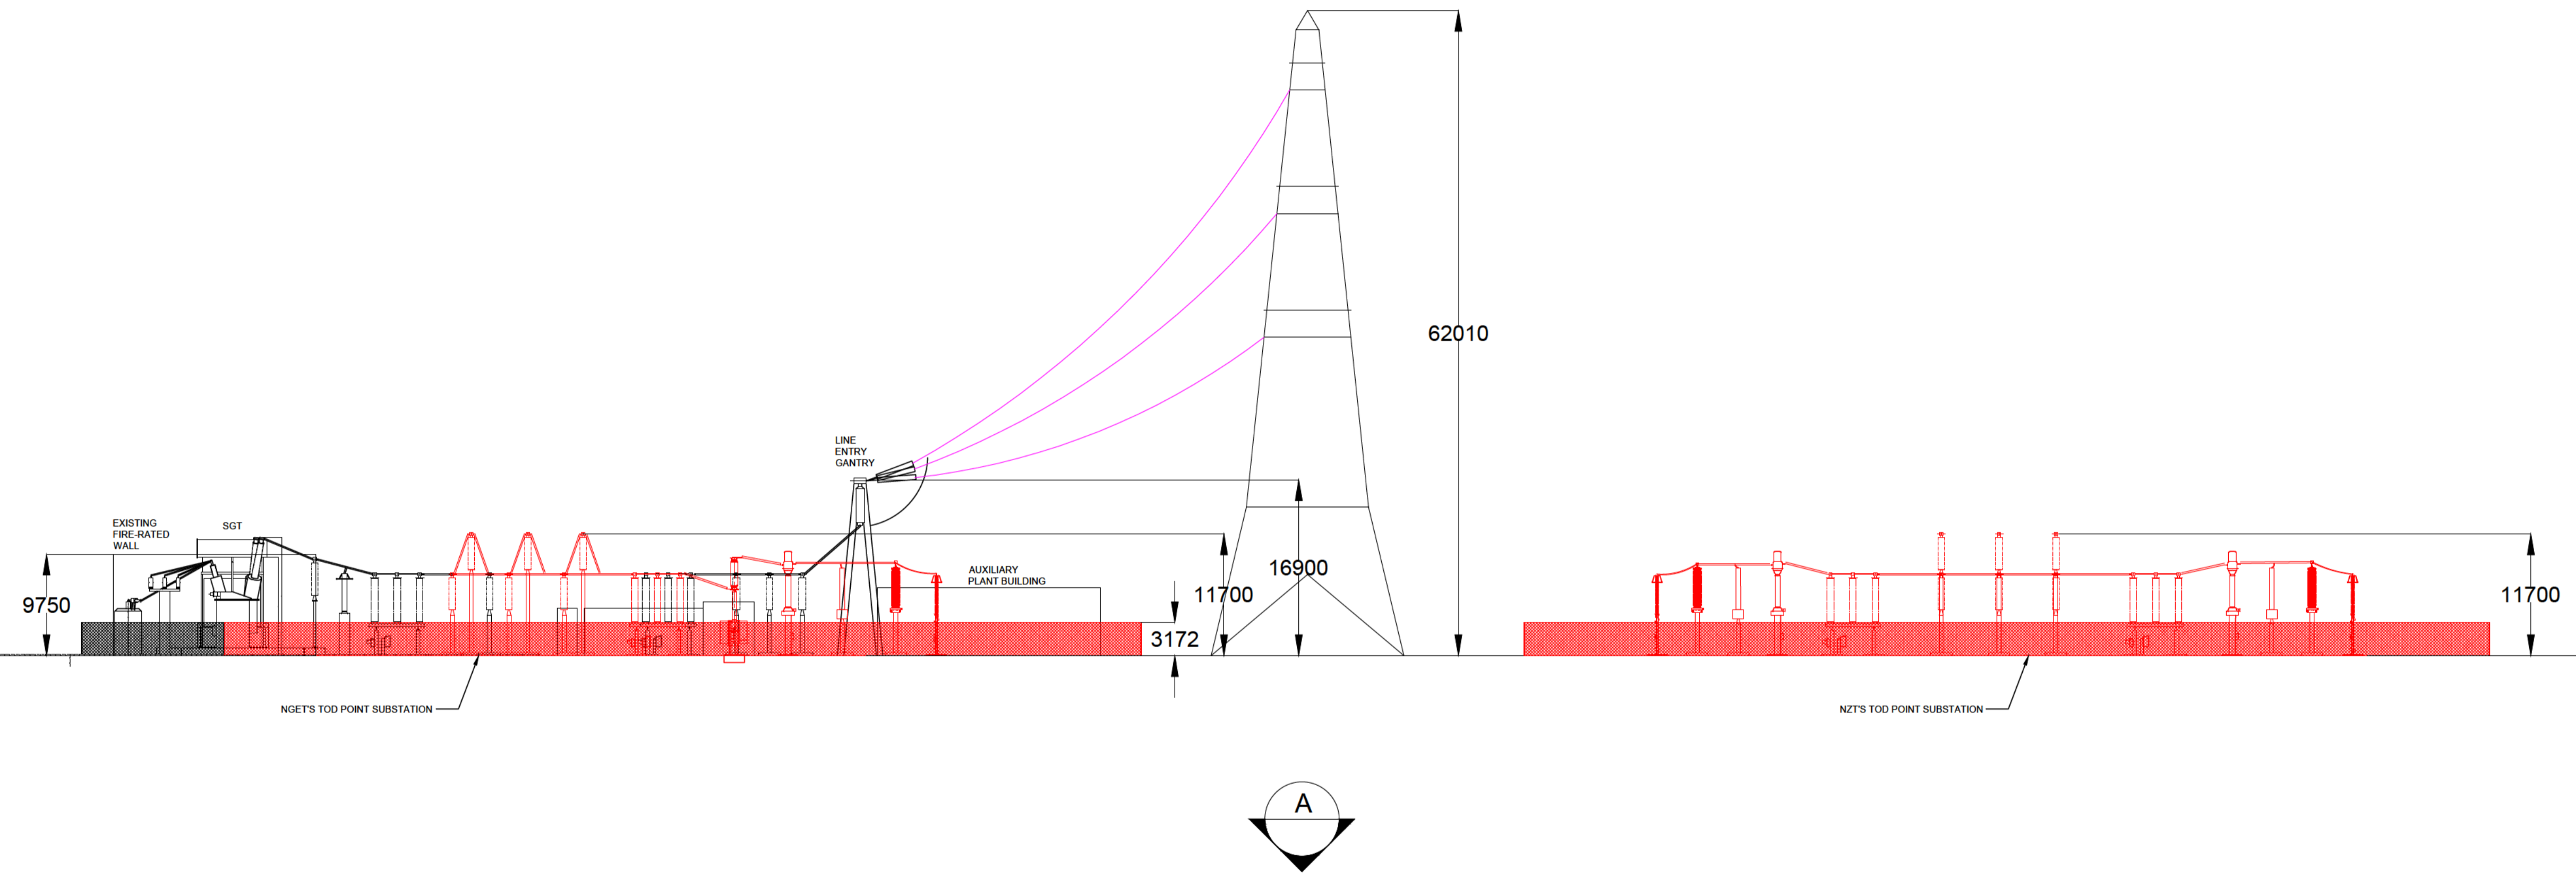

**M M**  
**MOTT MACDONALD**  
 Mott MacDonald House  
 8-10 Sydenham Road  
 Croydon, CR0 2EE  
 United Kingdom  
 T +44 (0)20 8774 2000  
 F +44 (0)20 8681 5106  
 W mottmac.com

Revision Details	By	Date	Suffix
	Check		

Purpose of issue: **FOR INFORMATION**

Applicant: **NZT POWER LTD AND NZNS STORAGE LTD**




DCO Reference Number - 4.8  
**INDICATIVE ELECTRICAL CONNECTION PLANS**  
 Sheet 7 of 7 - Tod Point Connection  
 Elevation View

Designed	Drawn	Checked	Approved	Date
	SF			

AECOM Internal Project No.	Subsidiary	Project Manager
60559231	N/A	

Scale @ A1	Zone / Mileage
AS SHOWN	N/A

THIS DOCUMENT HAS BEEN PREPARED PURSUANT TO AND SUBJECT TO THE TERMS OF USE AGREEMENT BY ITS CLIENT. URS ACCEPTS NO LIABILITY FOR ANY USE OF THIS DOCUMENT OTHER THAN BY ITS ORIGINAL CLIENT OR FOLLOWING WRITTEN EXPRESS AGREEMENT TO SUCH USE, AND ONLY FOR THE PURPOSES FOR WHICH IT WAS PREPARED AND PROVIDED.  
 \*UNLESS AECOM AND URS HAVE BECOME ONE COMPANY, CONTRACTING ENTITIES (ALL OF WHICH ARE NOW WHOLLY OWNED BY AECOM) AND LINES OF COMMUNICATION CURRENTLY REMAIN THE SAME UNLESS SPECIFICALLY ADVISED OR COMMUNICATED OTHERWISE.\*

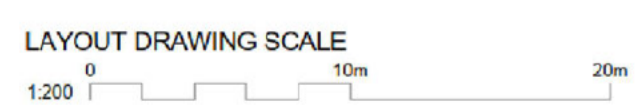

Drawing Number	Rev
60559231-PE-DRG-054	0