


AECOM

PROJECT
NET ZERO TEESIDE PROJECT
Net Zero Teeside

APPLICANTS
NZT POWER LTD. AND NZNS STORAGE LTD.

KEY

- Site Boundary
 - Power, Capture and Compressor Site
- Elevation (m) - Existing Topo Survey Results
- | | |
|------|-------|
| 2.5 | 9.5 |
| 2.75 | 9.75 |
| 3 | 10 |
| 3.25 | 10.25 |
| 3.5 | 10.5 |
| 3.75 | 10.75 |
| 4 | 11 |
| 4.25 | 11.25 |
| 4.5 | 11.5 |
| 4.75 | 11.75 |
| 5 | 12 |
| 5.07 | 12.25 |
| 5.25 | 12.5 |
| 5.5 | 12.75 |
| 5.75 | 13 |
| 6 | 13.25 |
| 6.25 | 13.5 |
| 6.5 | 13.75 |
| 6.75 | 13.79 |
| 7 | 14 |
| 7.25 | 14.25 |
| 7.28 | 14.5 |
| 7.5 | 14.75 |
| 7.56 | 15 |
| 7.75 | 15.25 |
| 8 | 15.5 |
| 8.25 | 15.75 |
| 8.5 | 16 |
| 8.75 | 16.25 |
| 8.78 | 16.5 |
| 8.81 | 16.75 |
| 9 | 17 |
| 9.25 | 17.25 |

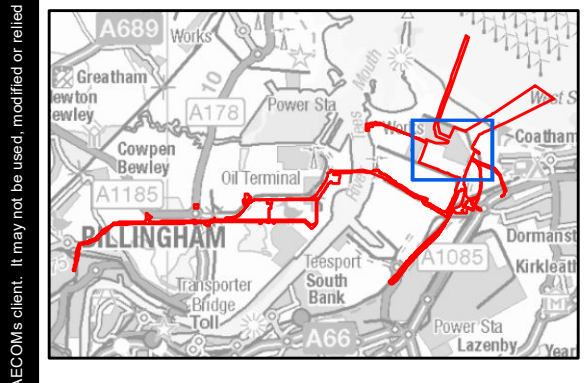

TITLE
DETAILED EXISTING TOPOGRAPHY

REFERENCE
NZT_220907_EA_2_v1
SHEET NUMBER
1 of 1
DATE
07/06/2022

Project Management Unit, RL, Design, CC, Checked, T, Approved, C
 Scale @ 1:1250
 Contains Ordnance Survey Data © Crown copyright and database rights 2021 Ordnance Survey 0100031613.