


- KEY
- Site Boundary
  - Power, Capture and Compressor Site
  - Indicative Gas Connection Routes
  - Indicative CO<sub>2</sub> Gathering Pipeline Route
  - Indicative CO<sub>2</sub> High Pressure Export Pipeline Routes
  - Indicative Potable Water Supply Connection Route
  - Indicative Raw Water Supply Connection Route
  - Indicative Waste Water Connection Route to Brans Sands
  - Indicative Waste Water Existing Outfall Connection Route
  - Indicative Waste Water Replacement Outfall Connection Route

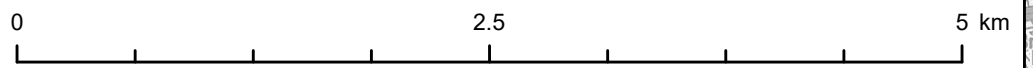

This drawing has been produced for the use of AECOM's client. It may not be used, modified or relied upon by third parties, except as agreed by AECOM or as required by law. AECOM accepts no responsibility, and denies any liability whatsoever, to any party that uses or relies upon this drawing without AECOM's express written consent. All dimensions are indicative and in metres unless otherwise noted. Do not scale this document.