


Project Management Initials: RL Designer: LC Checked: AR Approved: TJ

Scale @ A3 1:50,000

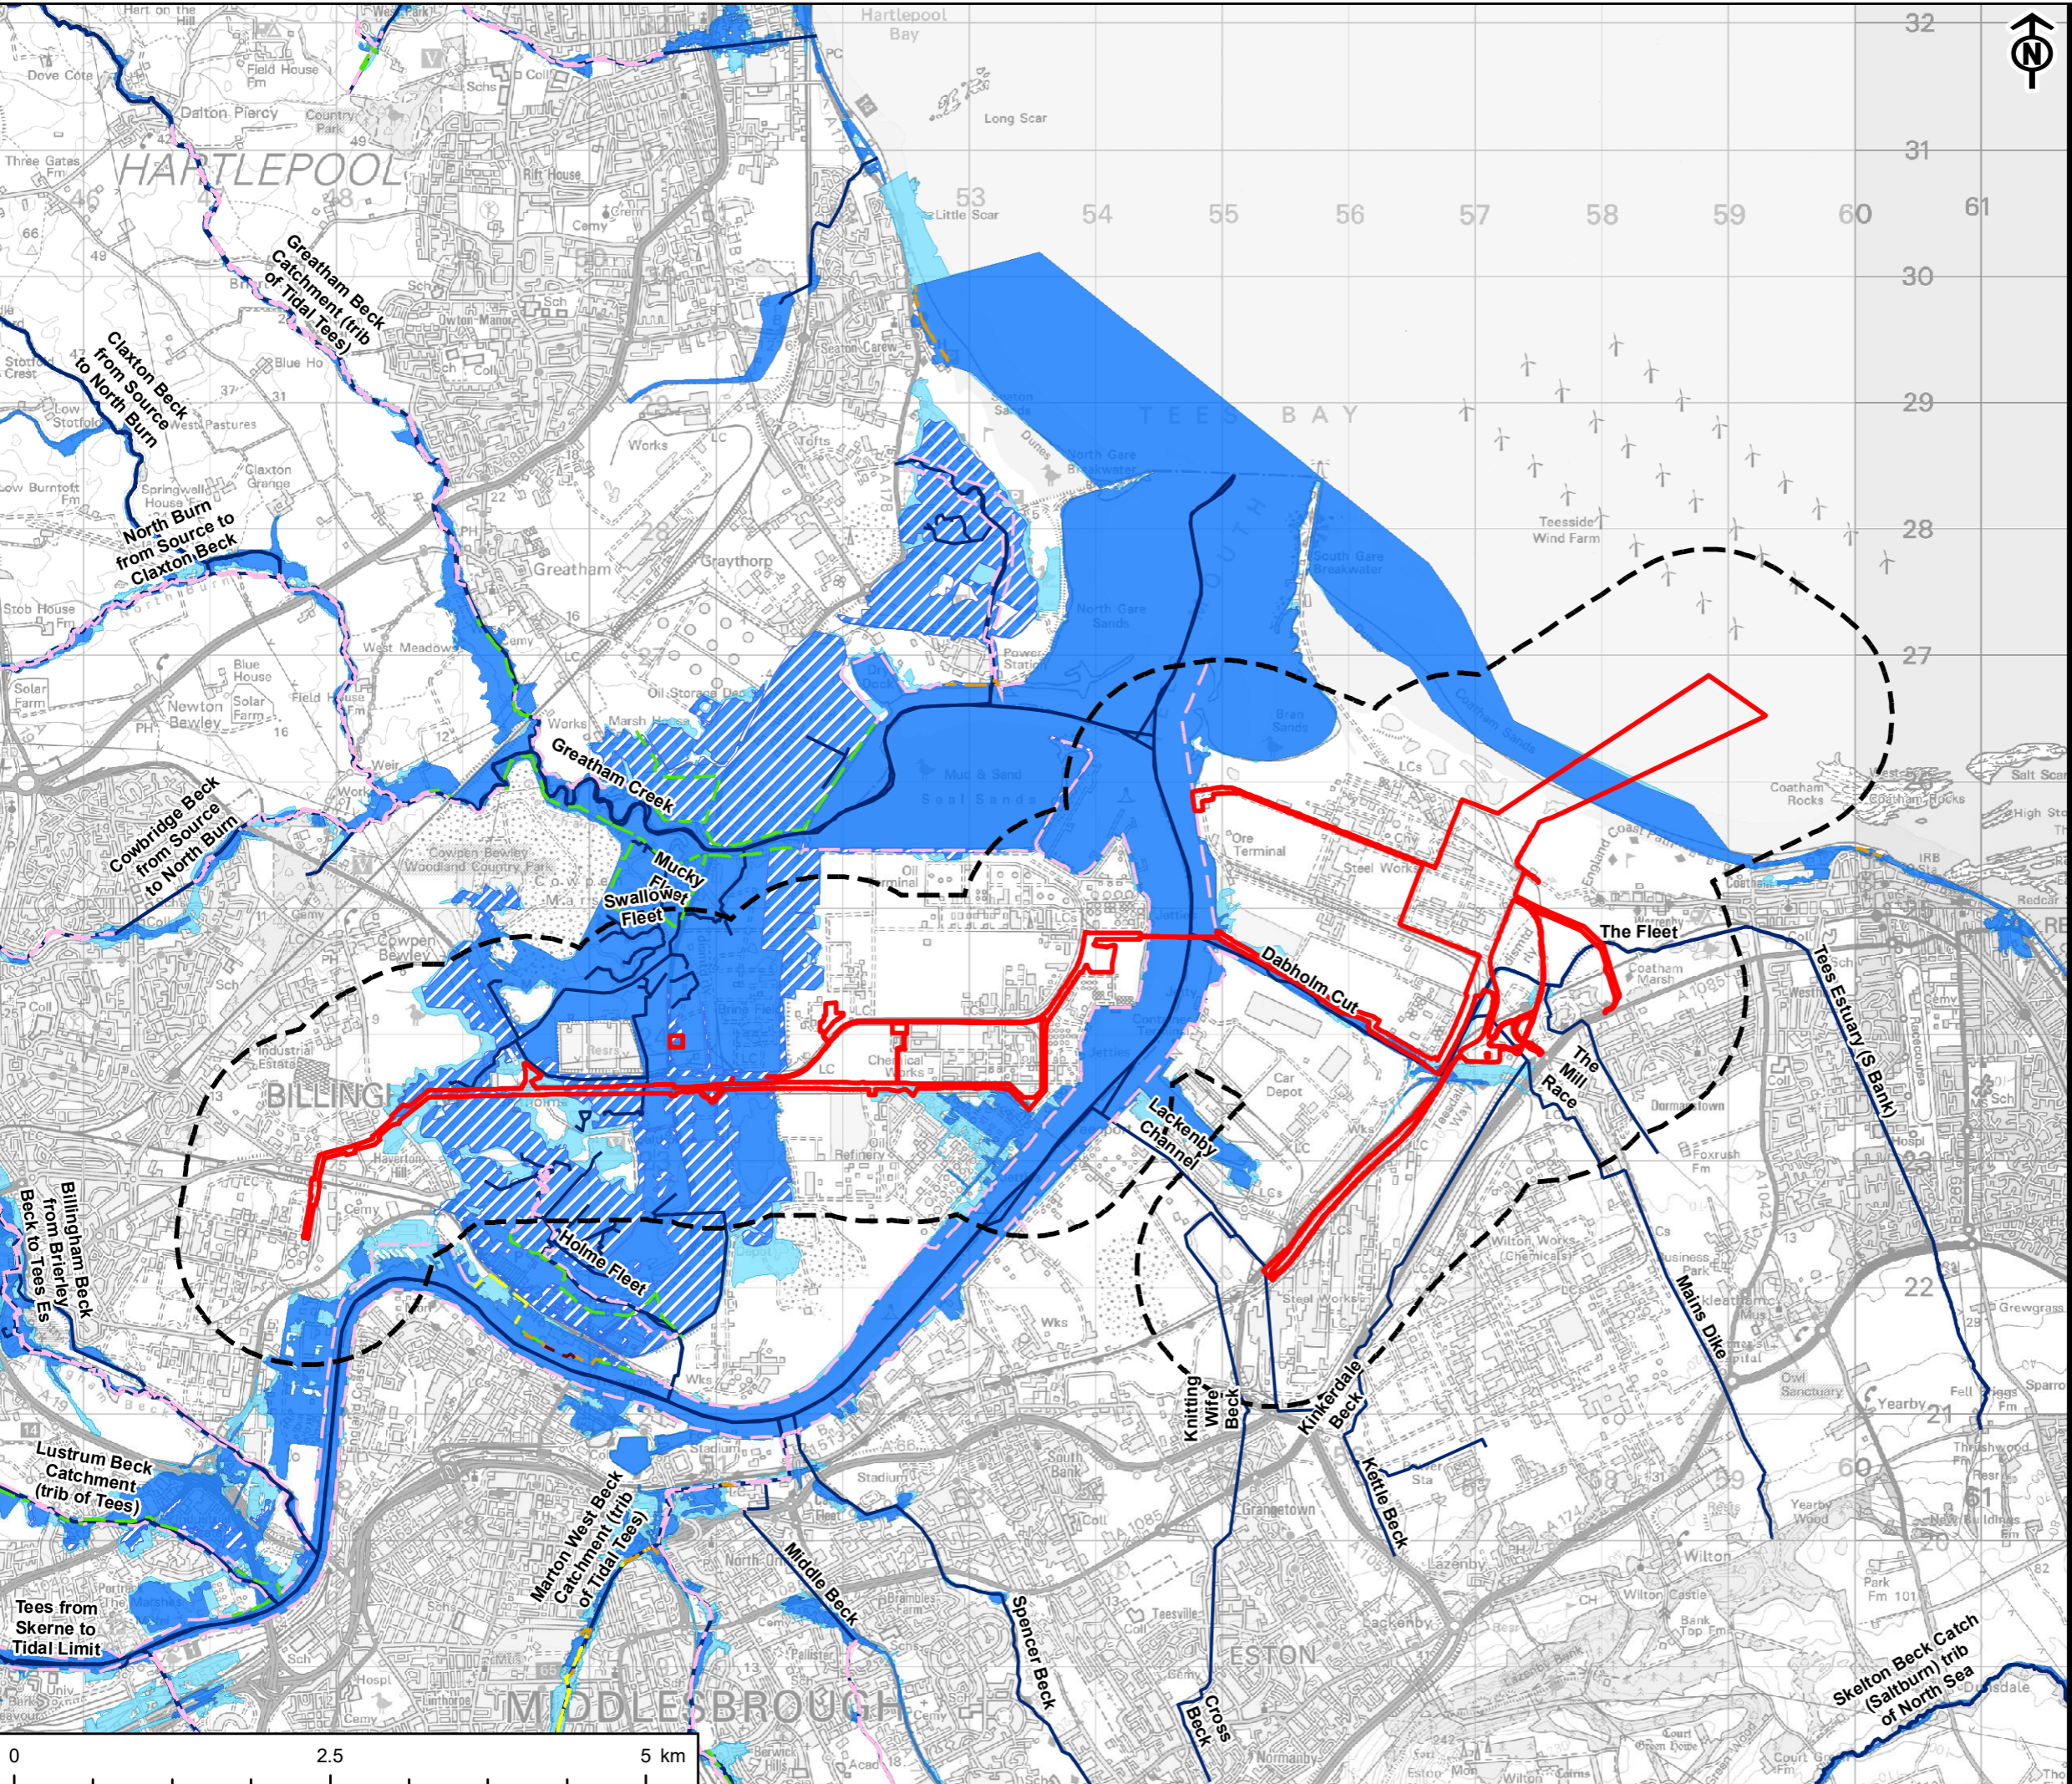

APPLICANTS
 NZT POWER LTD. AND NZNS STORAGE LTD.

- KEY
- Site Boundary
 - 1km Study Area
 - Watercourse
 - Area Benefiting from Flood Defences
 - Flood Zone 3 (EA)
 - Flood Zone 2 (EA)
- Flood Defence (EA)
- Bridge Abutment
 - Demountable Defence
 - Embankment
 - Engineered High Ground
 - Flood Gate
 - Natural High Ground
 - Spillway
 - Wall

SOURCE:
 EA Flood Map for Planning (Rivers and Sea) - Flood Zone 2 & 3

EA Flood Map for Planning (Rivers and Sea) - Areas Benefiting from Defences

EA Spatial Flood Defences (inc. standardised attributes)

TITLE
 FIGURE 9-4
 ENVIRONMENT AGENCY FLUVIAL FLOOD ZONES

REFERENCE
 NZT_221027_ES_9-4_v4

SHEET NUMBER
 1 of 1

DATE
 27/10/2022