


Project Management Initials: RL Designer: LC Checked: AR Approved: CC

Scale @ A3 1:40,000

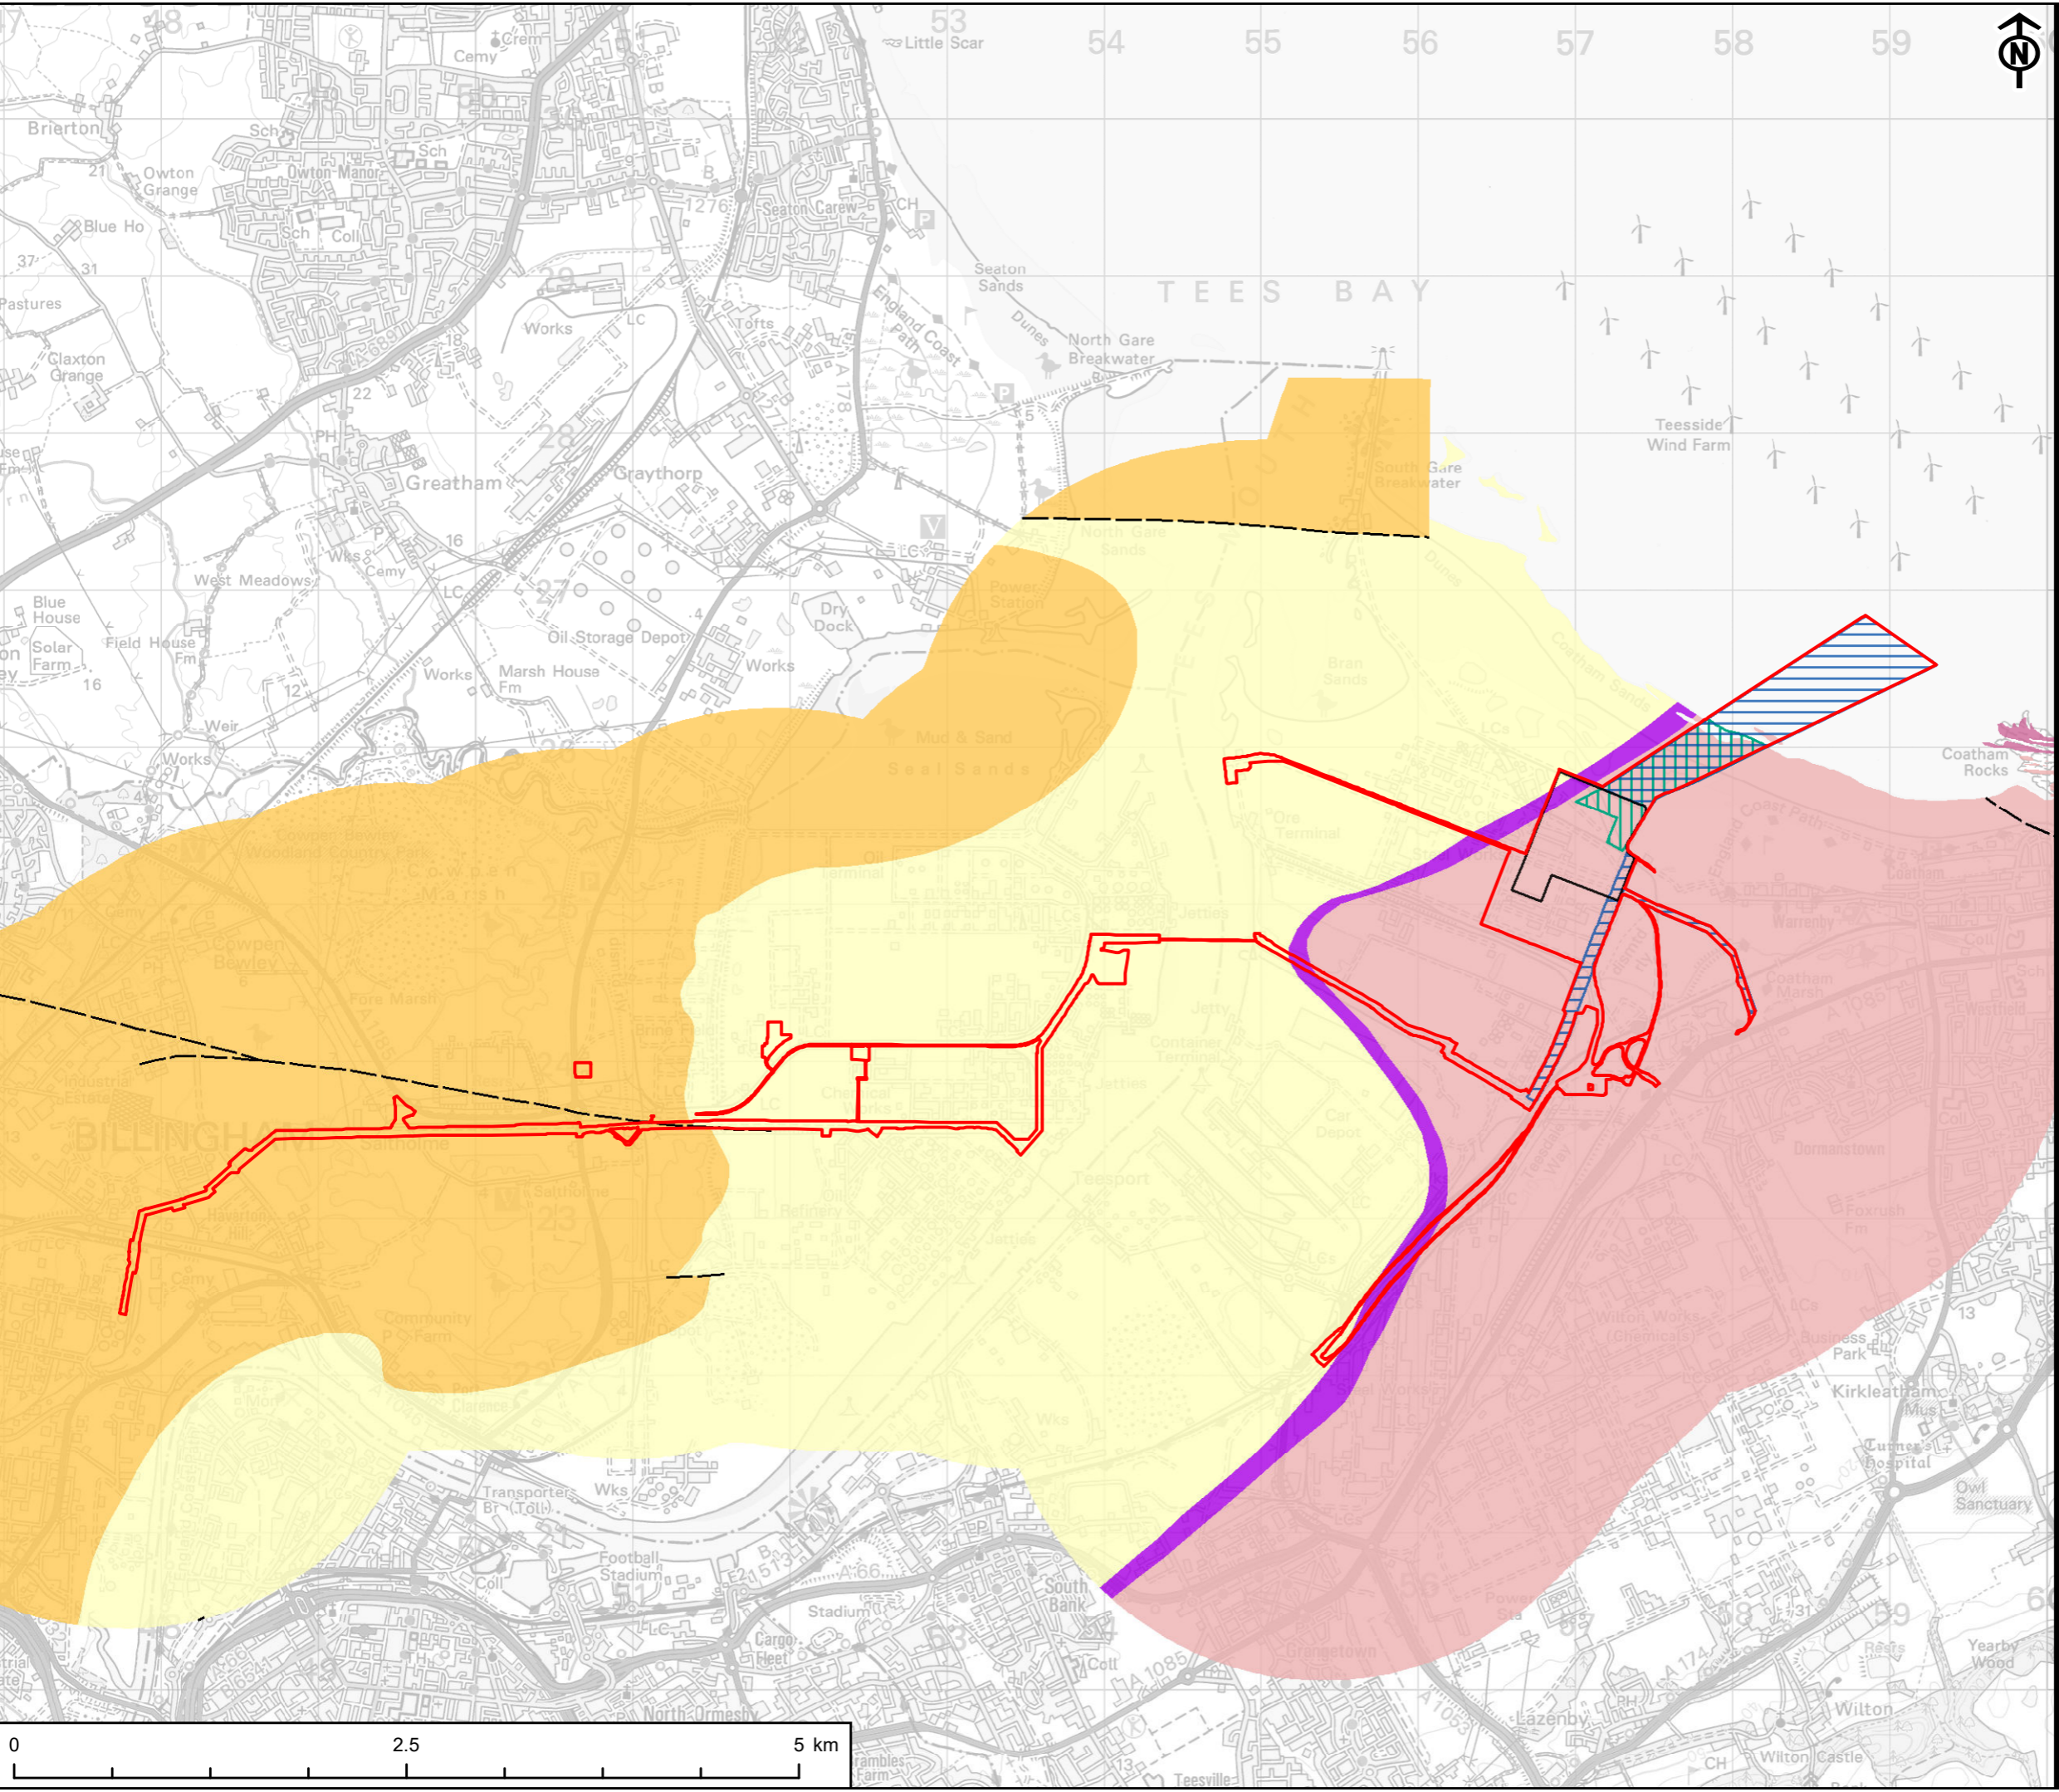

**AECOM**

PROJECT  
NET ZERO TEESIDE PROJECT

**Net Zero Teesside**

APPLICANTS  
NZT POWER LTD. AND NZNS STORAGE LTD.

KEY

- Site Boundary
- Power, Capture and Compressor Site
- Water Connection Corridors
- CO<sub>2</sub> Export Pipeline

Linear Geology (BGS 50k)

- Fault, inferred, displacement unknown

Bedrock Geology (BGS 50k)

- Staites Sandstone Formation - Sandstone
- Redcar Mudstone Formation - Mudstone
- Penarth Group - Mudstone
- Mercia Mudstone Group - Mudstone
- Sherwood Sandstone Group - Sandstone

TITLE  
FIGURE 10-3  
BEDROCK GEOLOGY

REFERENCE  
NZT\_221027\_ES\_10-3\_v4

SHEET NUMBER  
1 of 1

DATE  
27/10/2022

This drawing has been produced for the use of AECOM's client. It may not be used, modified or relied upon by third parties, except as agreed by AECOM or as required by law. AECOM accepts no responsibility, and denies any liability whatsoever, to any party that uses or relies upon this drawing without AECOM's express written consent. All dimensions are indicative and in metres unless otherwise noted. Do not scale this document.