


MAXIMUM FOOTPRINT: 130m X 85m

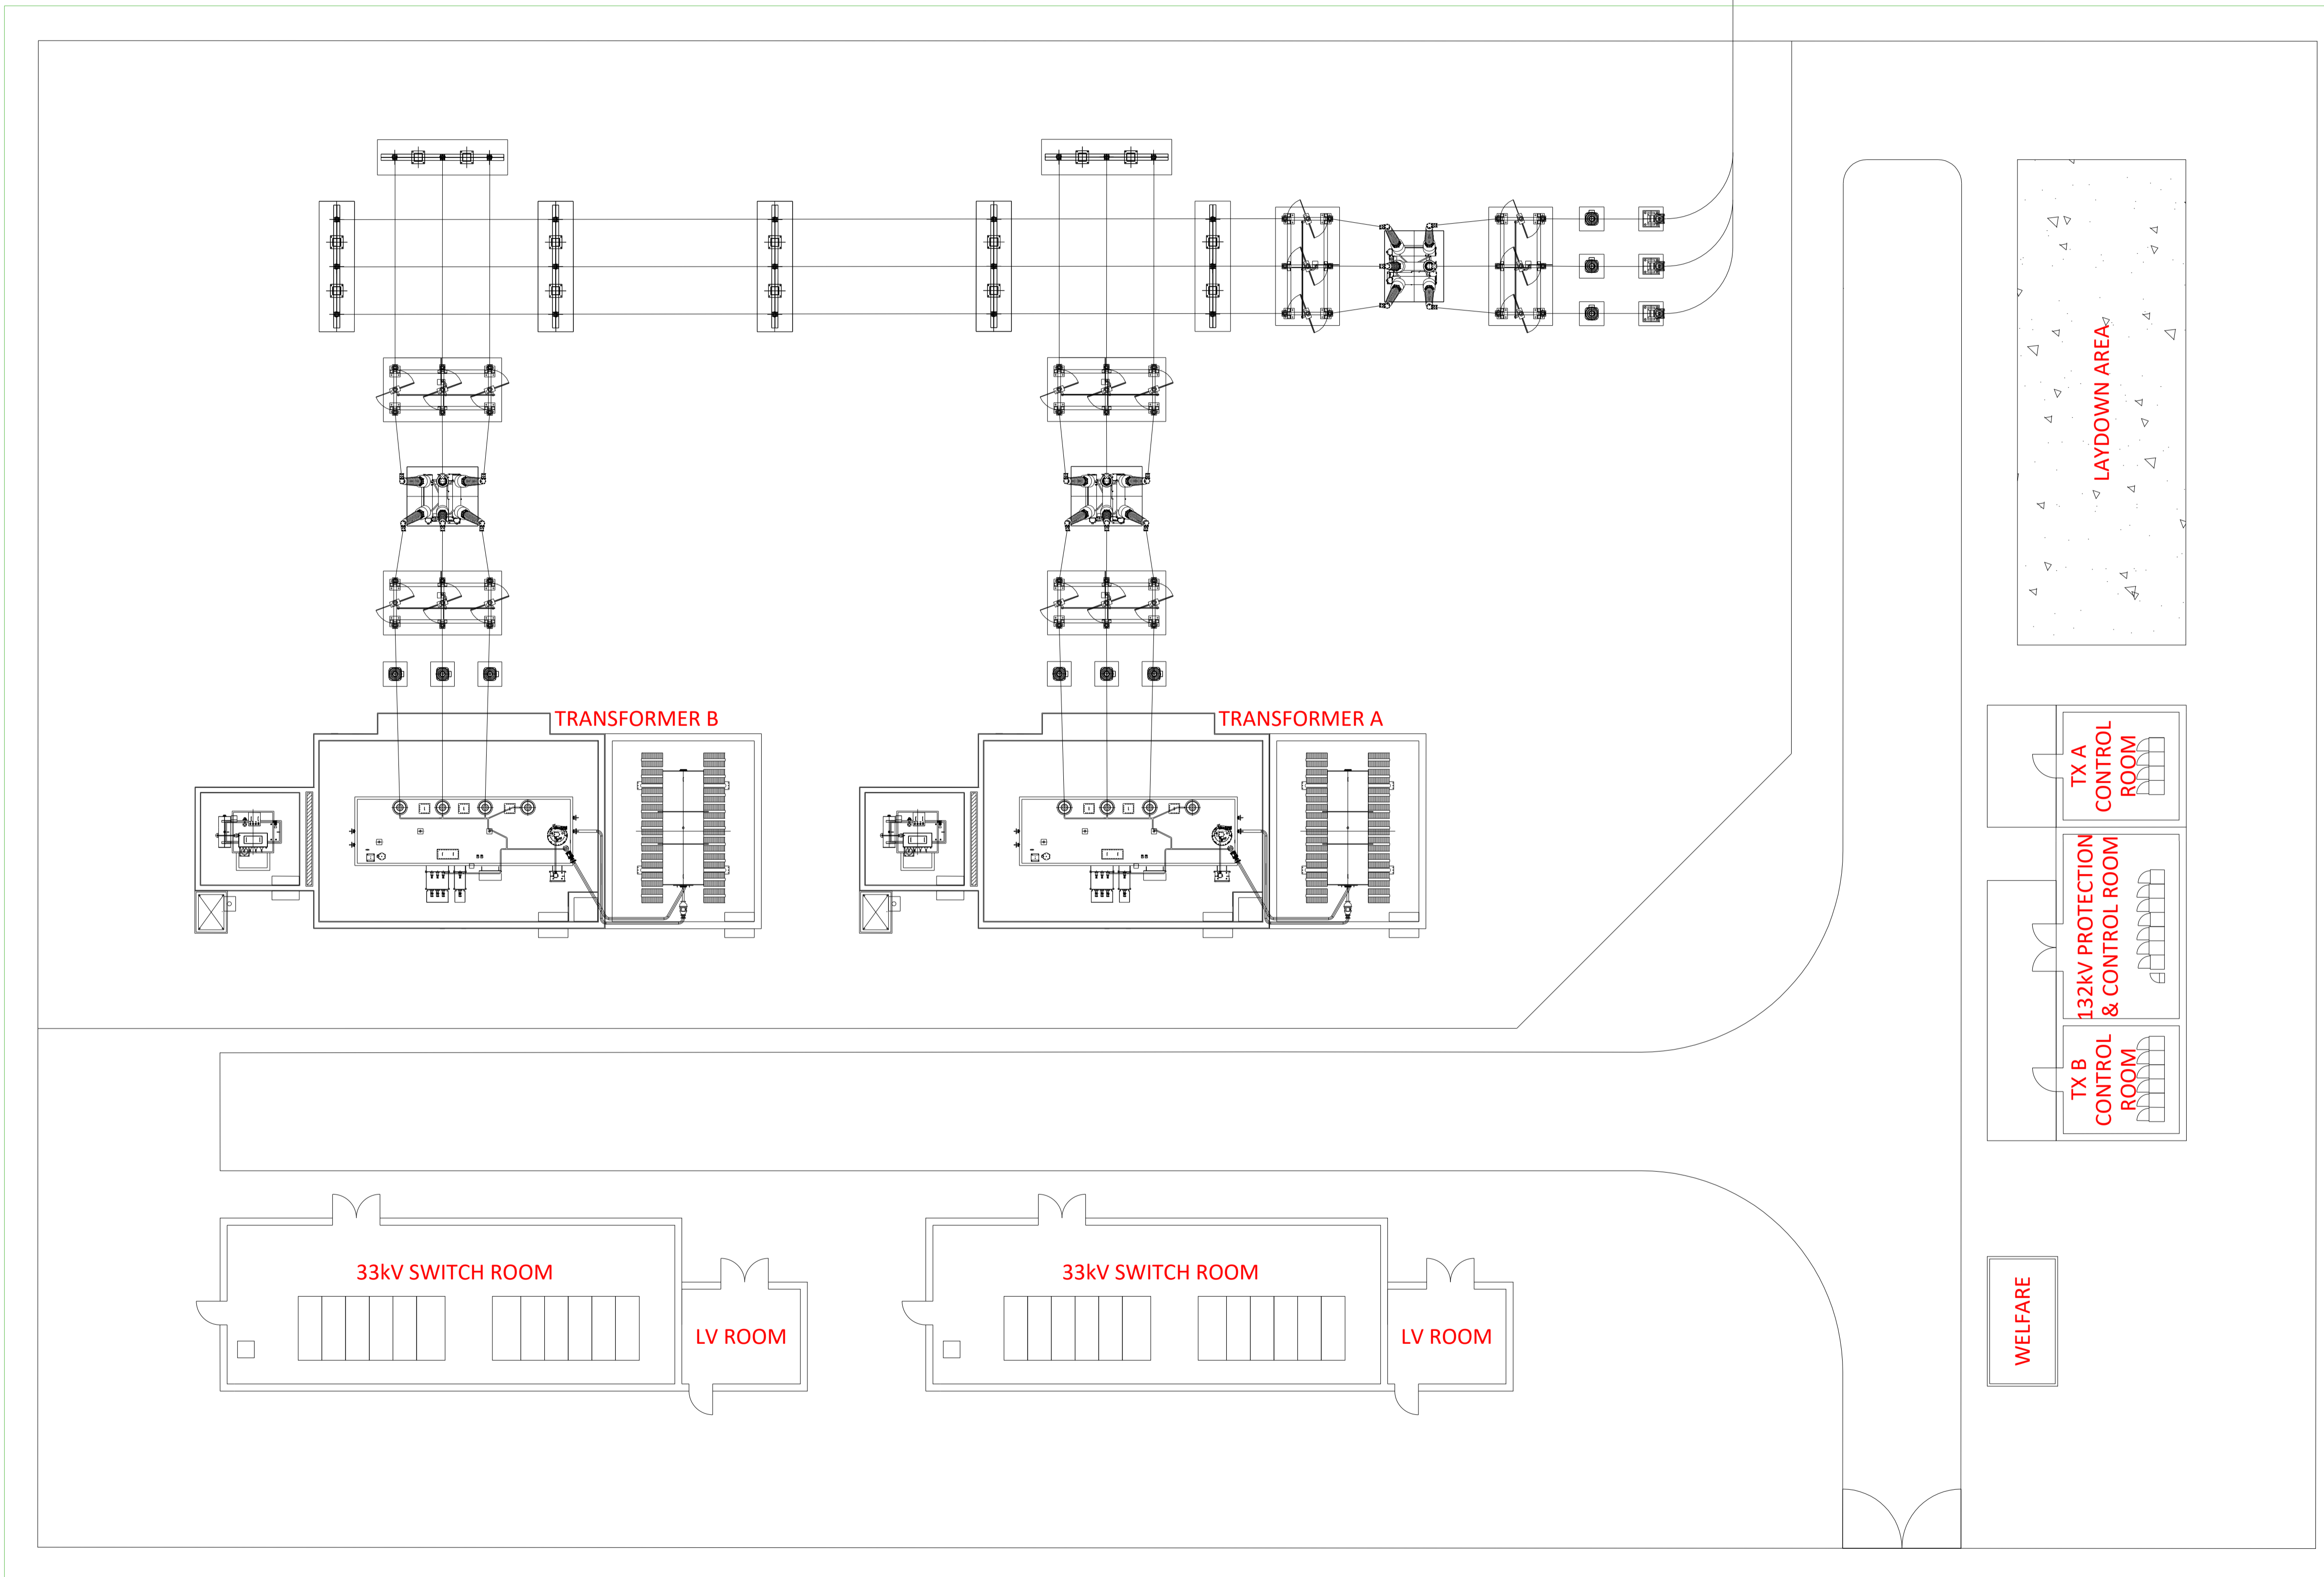

Copyright:
 Contains OS data © Crown copyright and database right 2021
 Contains public sector information licensed under the Open Government Licence v3.0
 Contains Environment Agency Data © 2019
 NOTE:
 Document Reference: EN010106/APP/6.3
 APFP Regulation: 5(2)(a)

Purpose of Issue
FOR DCO SUBMISSION

Client
SUNNICA LTD



Drawing Title
**FIGURE 3-9b
 CHIPPENHAM COMPOUND
 GENERAL ARRANGEMENT
 SUNNICA WEST SITE A
 (ILLUSTRATIVE)**

Drawn LE	Checked DW	Approved NC	Date 01/11/21
AECOM Internal Project No. 60589004		Scale @ A3 NOT TO SCALE	

THIS DOCUMENT HAS BEEN PREPARED PURSUANT TO AND SUBJECT TO THE TERMS OF AECOM'S APPOINTMENT BY ITS CLIENT. AECOM ACCEPTS NO LIABILITY FOR ANY USE OF THIS DOCUMENT OTHER THAN BY ITS ORIGINAL CLIENT OR FOLLOWING AECOM'S EXPRESS AGREEMENT TO SUCH USE, AND ONLY FOR THE PURPOSES FOR WHICH IT WAS PREPARED AND PROVIDED.

AECOM
 Unit 1 Wellbrook Court,
 Gilton,
 Cambridge, CB3 0NA
 United Kingdom
 Telephone (01223) 488000
 www.aecom.com

Drawing Number
60589004_ES_SD_0009B

Rev
0