


MAXIMUM FOOTPRINT: 55mm X 85mm

132kV CABLE  
ROUTE CIRCA 4km

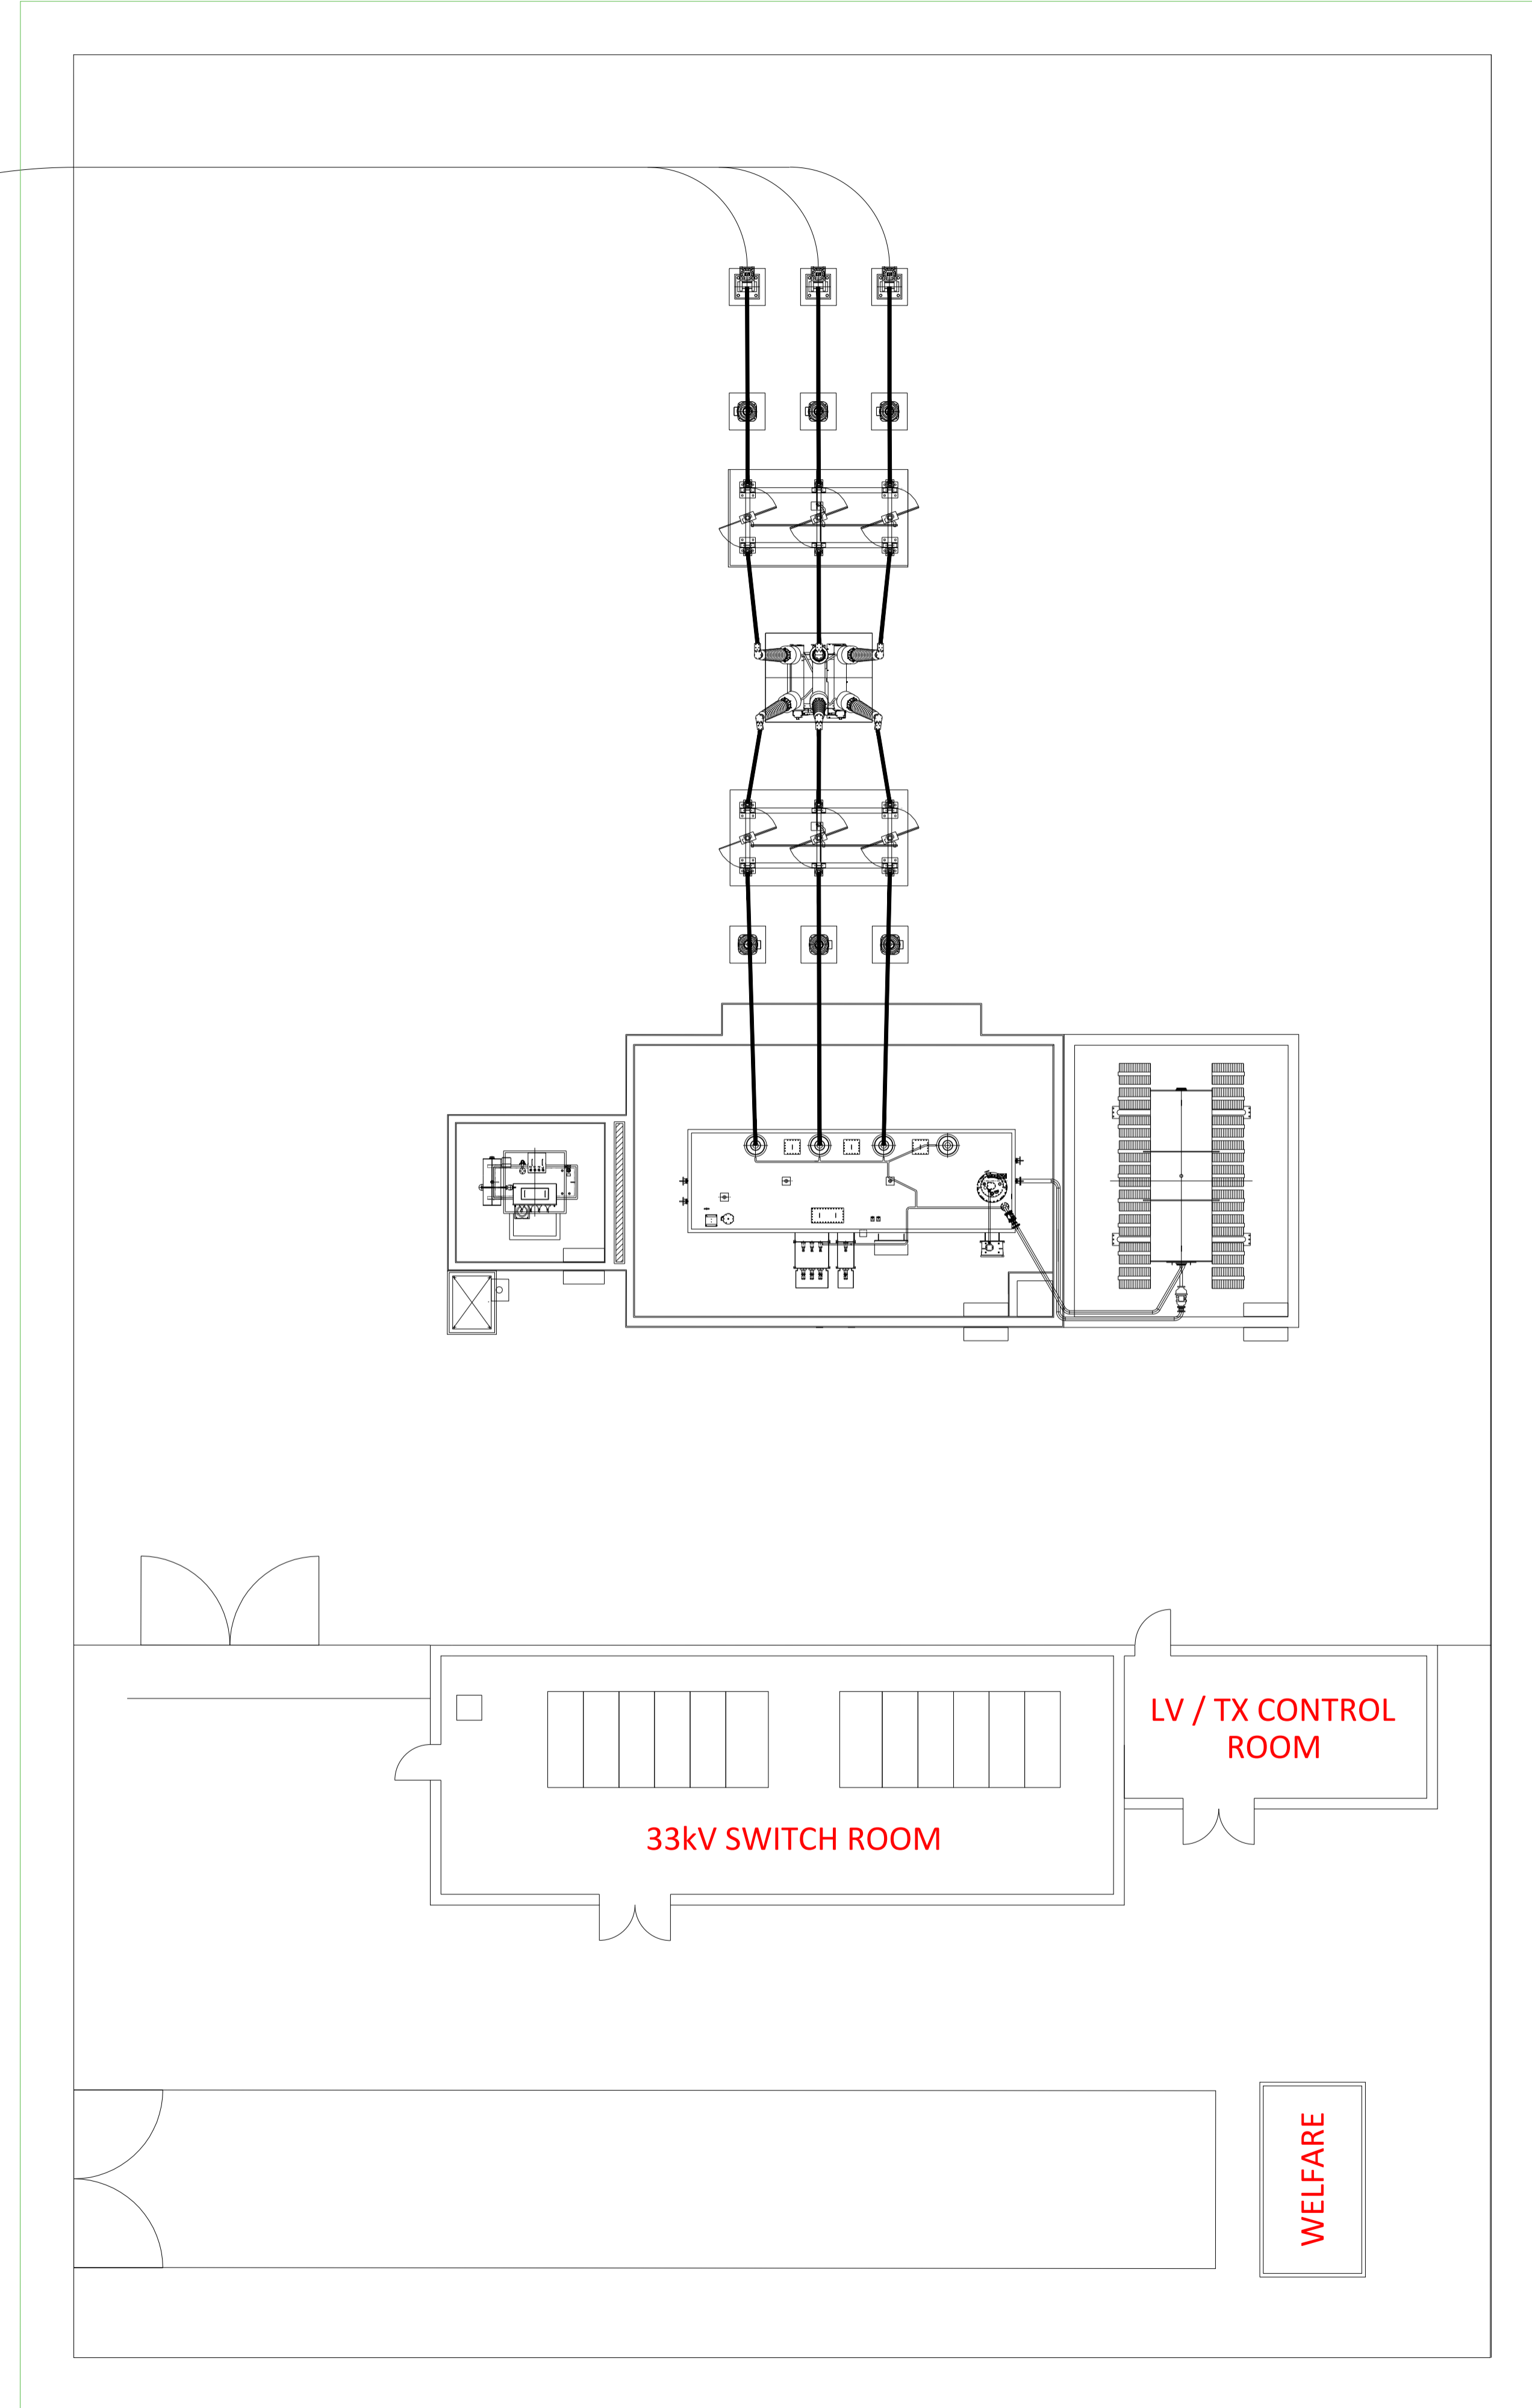

Copyright:  
Contains OS data © Crown copyright and database right 2021  
Contains public sector information licensed under the Open Government Licence v3.0  
Contains Environment Agency Data © 2019  
NOTE:  
Document Reference: EN010106/APP/6.3  
APFP Regulation: 5(2)(a)

Purpose of Issue  
**FOR DCO SUBMISSION**

Client  
**SUNNICA LTD**

Project Title  


Drawing Title  
**FIGURE 3-10B  
WORLINGTON B COMPOUND  
GENERAL ARRANGEMENT SUNNICA  
EAST SITE A (ILLUSTRATIVE)**

Drawn <b>LE</b>	Checked <b>DW</b>	Approved <b>NC</b>	Date <b>01/11/21</b>
--------------------	----------------------	-----------------------	-------------------------

AECOM Internal Project No. <b>60589004</b>	Scale @ A3 <b>NOT TO SCALE</b>
---	-----------------------------------

THIS DOCUMENT HAS BEEN PREPARED PURSUANT TO AND SUBJECT TO THE TERMS OF AECOM'S APPOINTMENT BY ITS CLIENT. AECOM ACCEPTS NO LIABILITY FOR ANY USE OF THIS DOCUMENT OTHER THAN BY ITS ORIGINAL CLIENT OR FOLLOWING AECOM'S EXPRESS AGREEMENT TO SUCH USE, AND ONLY FOR THE PURPOSES FOR WHICH IT WAS PREPARED AND PROVIDED.

AECOM  
Unit 1 Wellbrook Court,  
Gilton,  
Cambridge, CB3 0NA  
United Kingdom  
Telephone (01223) 488000  
www.aecom.com

Drawing Number <b>60589004_ES_SD_0010B</b>	Rev <b>0</b>
---	-----------------