


THIS DRAWING IS TO BE USED ONLY FOR THE PURPOSE OF ISSUE THAT IT WAS ISSUED FOR AND IS SUBJECT TO AMENDMENT

LEGEND

- The Order Limits
- County Boundary
- District Boundary
- Potential Provision of Permissive Route
- Proposed Hedgerow (new planting or infilling of existing vegetation)
- BESS and Substation
- Developable Area
- Native Grassland Planting
- Office/Warehouse
- Boundary Fence
- Public Highway within Scheme
- Compound Area (Permanent)
- Landscape Offset with Chalk Grassland
- Proposed Woodland (new planting or infilling of existing vegetation)

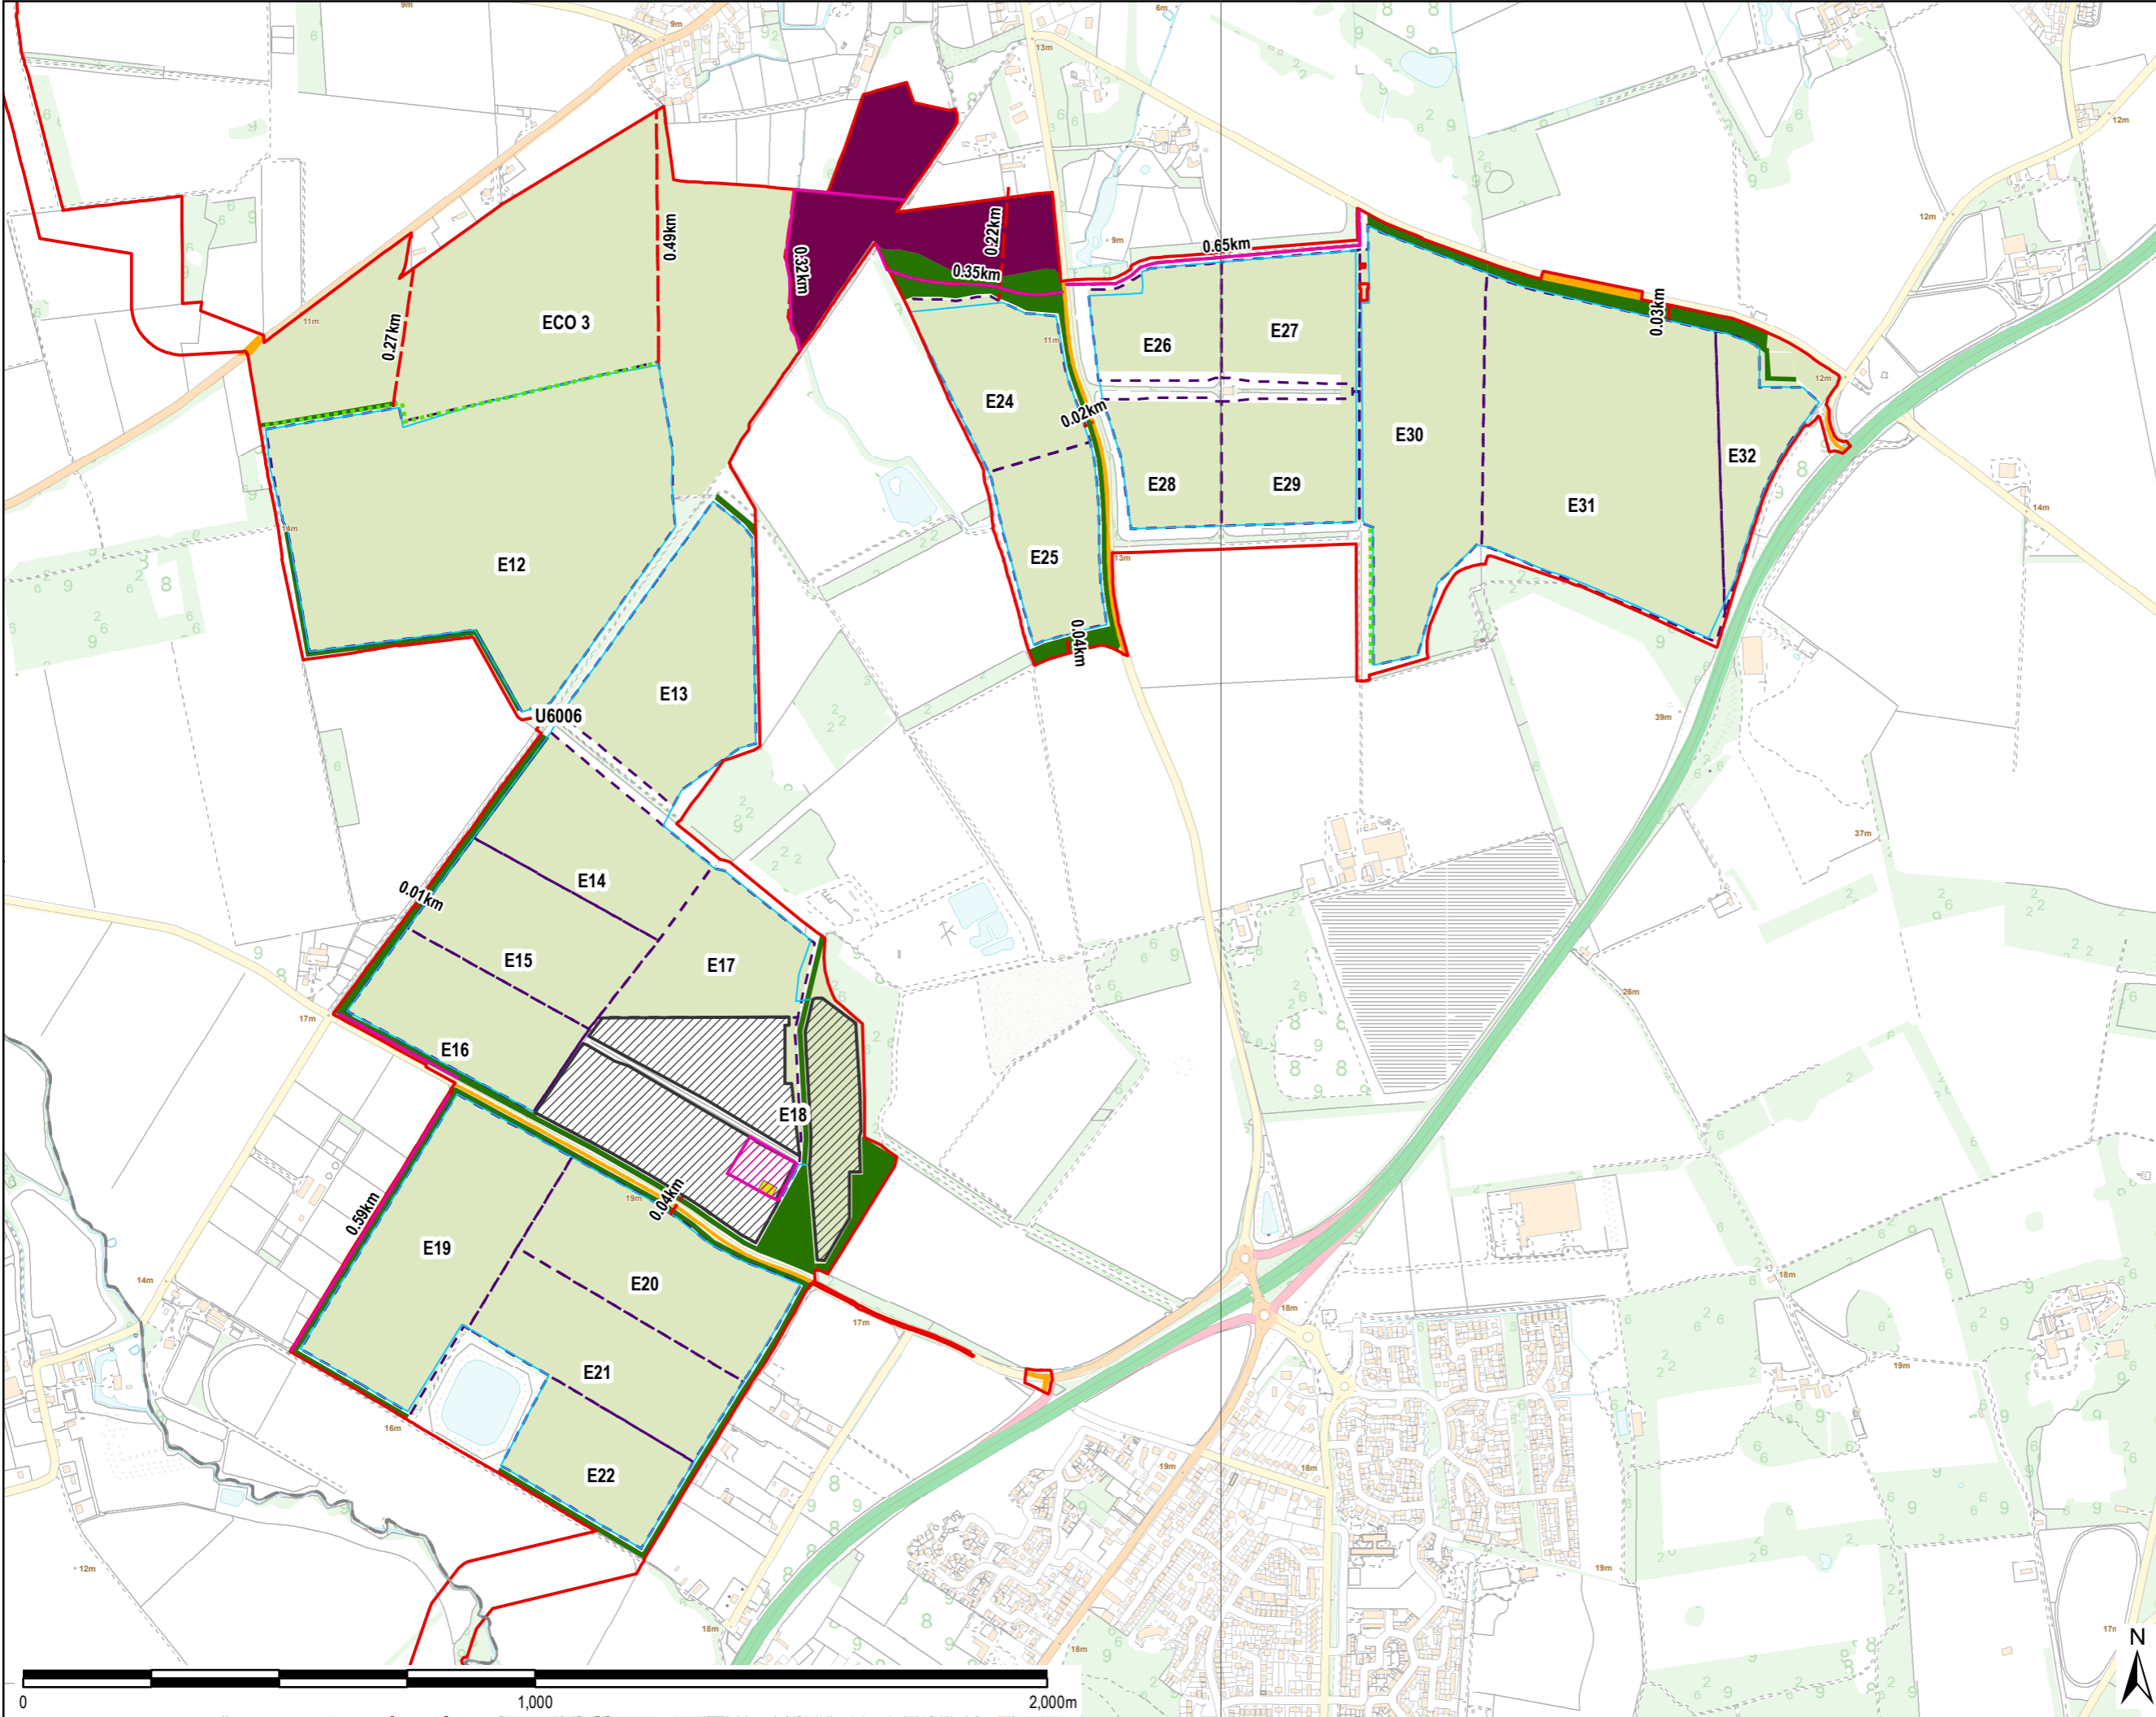

Copyright: Contains OS data © Crown copyright and database right 2018. Contains public sector information licensed under the Open Government Licence v3.0

NOTE: Document Reference: EN10106/APP/6.3 APFF Regulation: 5(2)(a)

Existing vegetation along the Cable Route alignment which is required to be removed during the construction phase would be replaced with the same species to recreate the vegetation cover

Purpose of Issue  
**FOR DCO SUBMISSION**

Client  
**SUNNICA LTD**



Drawing Title  
**FIGURE 10-14C  
 LANDSCAPE MASTERPLAN  
 SUNNICA EAST SITE B**

Drawn LL	Checked DW	Approved NC	Date 09/11/2021
AECOM Internal Project No. 60589004		Scale @ A3 1:12,000	

THIS DOCUMENT HAS BEEN PREPARED PURSUANT TO AND SUBJECT TO THE TERMS OF AECOM'S APPOINTMENT BY ITS CLIENT. AECOM ACCEPTS NO LIABILITY FOR ANY USE OF THIS DOCUMENT OTHER THAN BY ITS ORIGINAL CLIENT OR FOLLOWING AECOM'S EXPRESS AGREEMENT TO SUCH USE, AND ONLY FOR THE PURPOSES FOR WHICH IT WAS PREPARED AND PROVIDED.

AECOM  
 Unit 1 Wellbrook Court,  
 Gilton,  
 Cambridge, CB3 0NA  
 United Kingdom  
 Telephone (01223) 488000  
 www.aecom.com



Drawing Number <b>60589004_ES_LSP_029C</b>	Rev <b>0</b>
---	-----------------

File Name: \\eu.aecomnet.com\UK\KBCB1\Jobs\PR-334327\_Sunnica\_Energy\_Farm\400\_Technical\Disciplines\17\_GIS\Layout\ES\Chapter 10\_Landscape\4.34\_Technical\Disciplines\17\_GIS\Layout\ES\Farm\_Figure 10-14c\_LandscapeMasterplan\_SunnicaEastSiteB.mxd