

South Humber Bank Energy Centre Project

Planning Inspectorate Reference: EN010107

South Marsh Road, Stallingborough, DN41 8BZ

The South Humber Bank Energy Centre Order

Document Reference: 8.8 Key & Watercourses and Flow Direction Diagram




Applicant: EP Waste Management Ltd
Date: January 2021

DOCUMENT HISTORY

Document Ref	8.8 Key Watercourses and Flow Direction Diagram		
Revision	1.0		
Author	AECOM		
Signed	Kirsty Cobb	Date	January 2021
Approved By			
Signed	Richard Lowe	Date	January 2021
Document Owner	AECOM		

File Name: \\eu.aecom\inet\com\EMIA\UK\UKDBY1\Jobs\PR-333004_EP_UK\1900_CAD_GIS\912_FRA_&_ES\911_1_WIP\WOR\Figure 1_Key Watercourses 08-01-2021.WOR

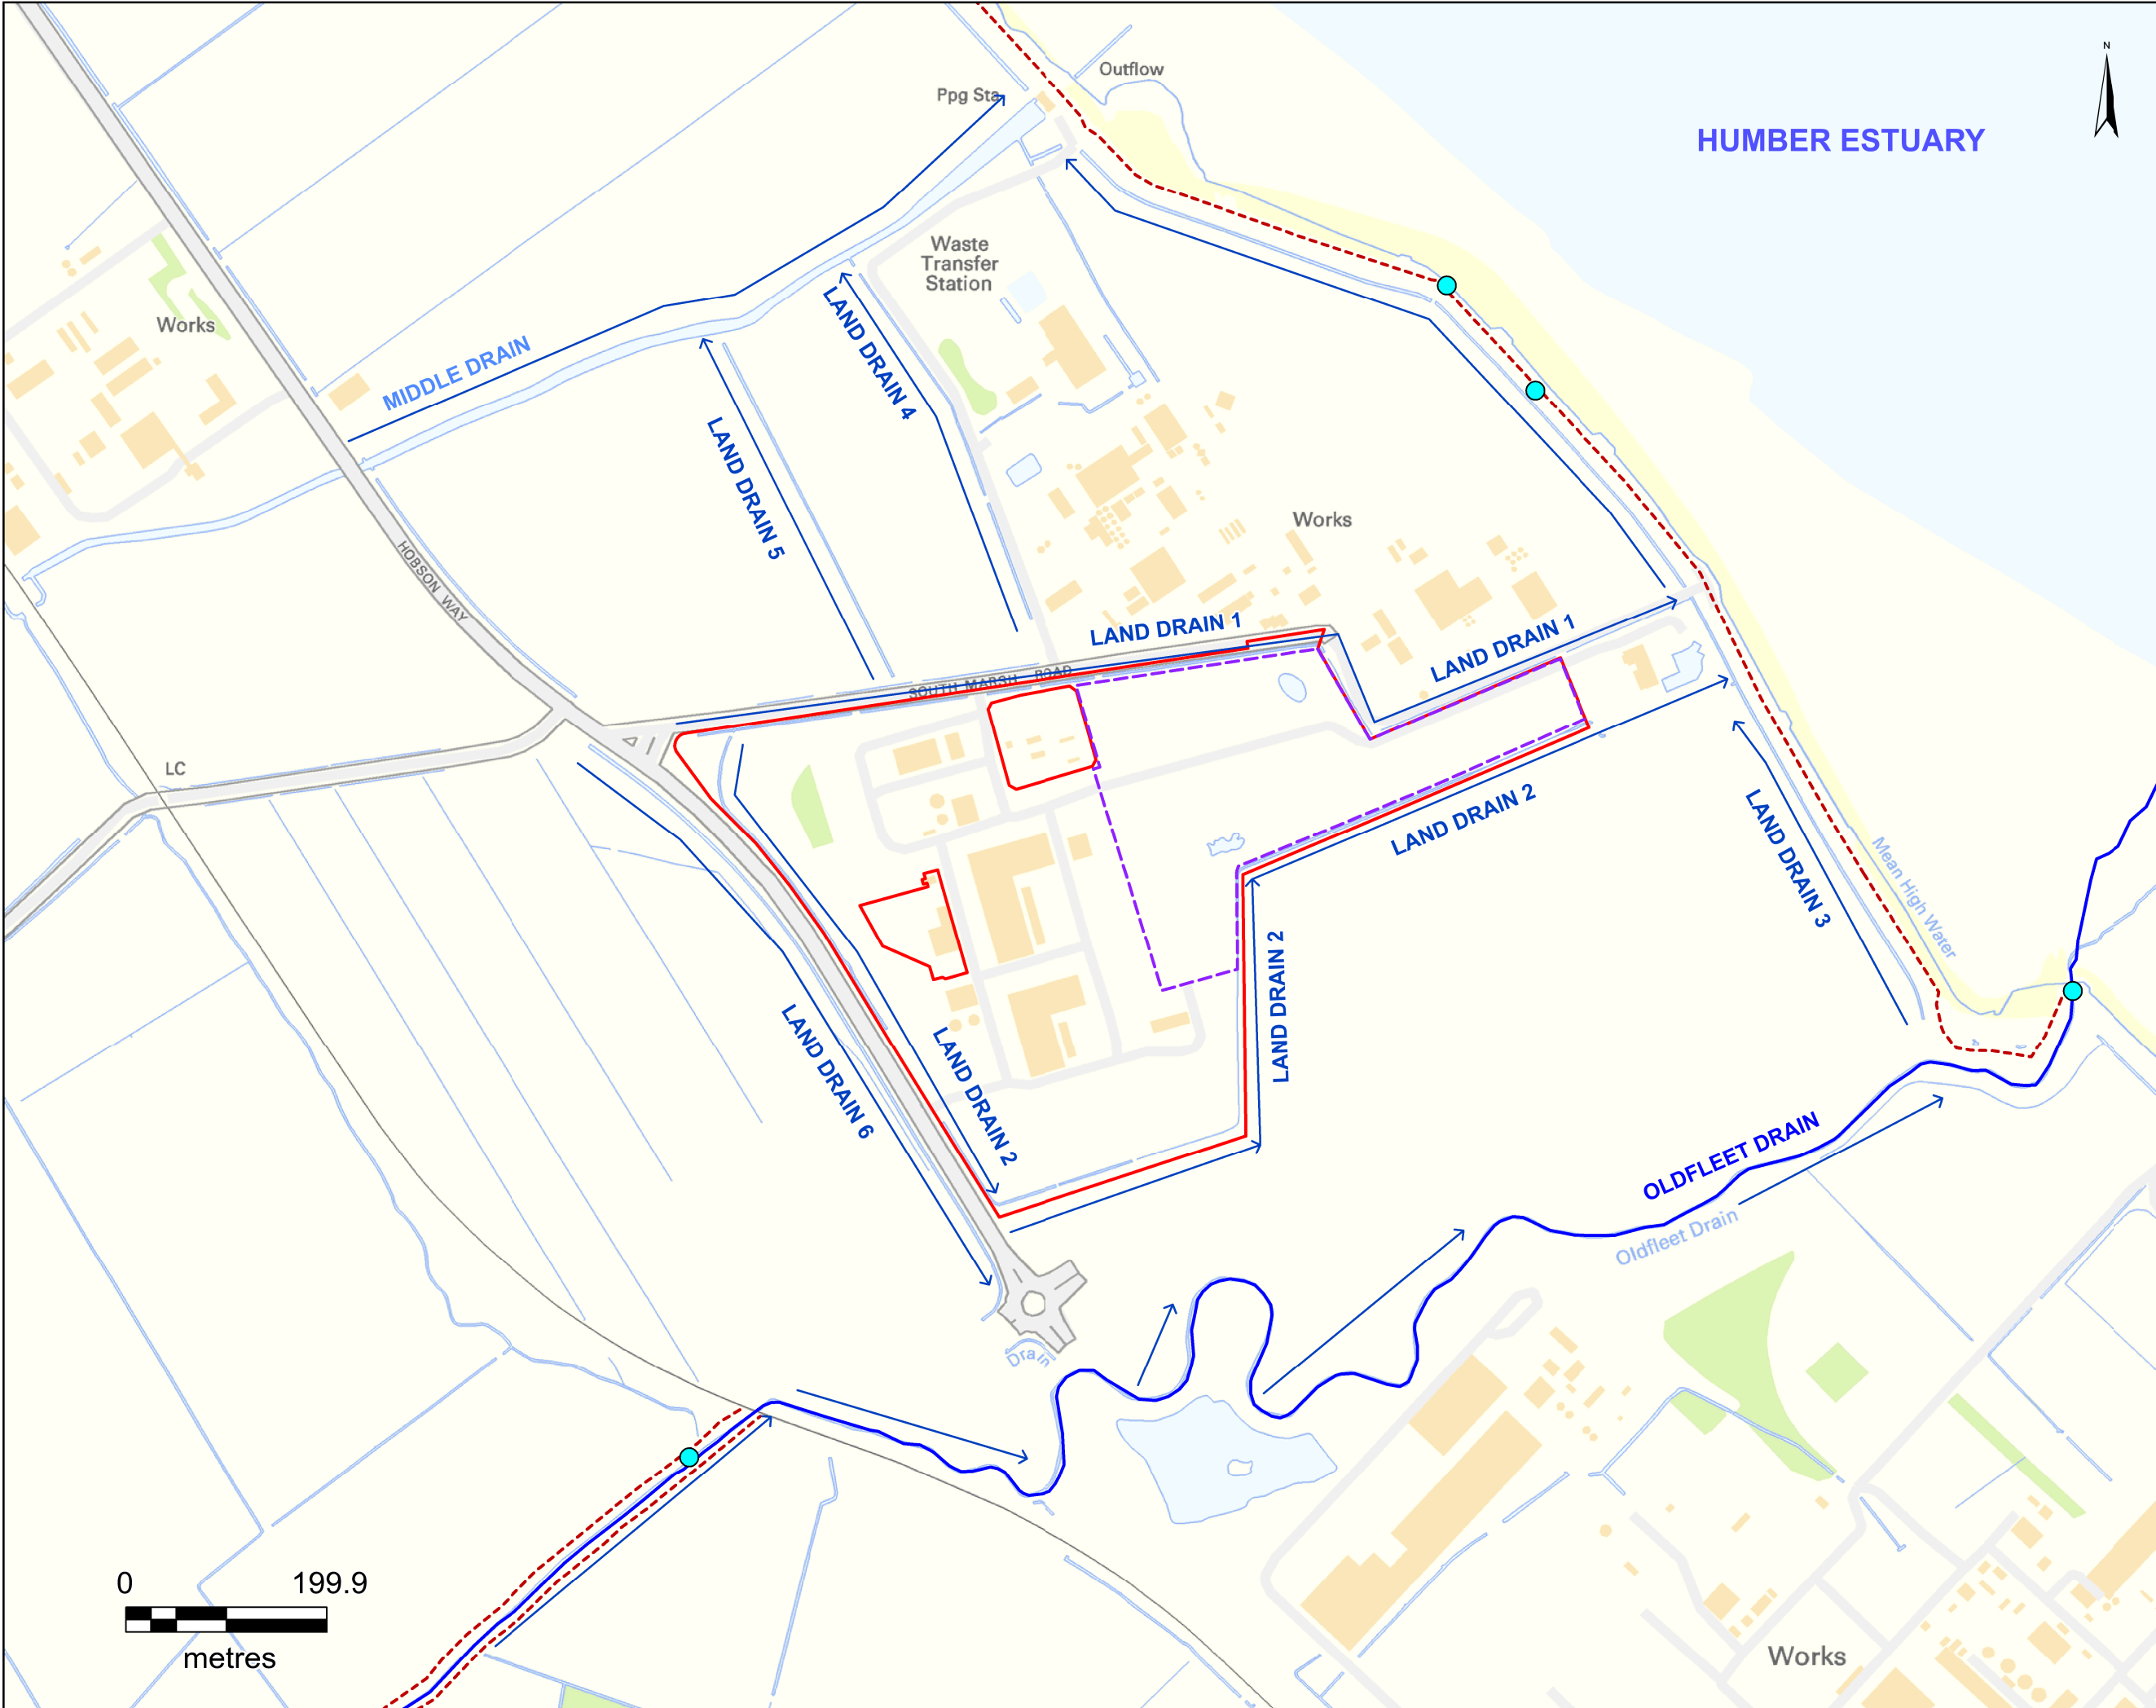

THIS DRAWING MAY BE USED ONLY FOR THE PURPOSE
INTENDED AND IS SUBJECT TO AMENDMENT

LEGEND

- Outfalls
- Main Rivers
- EA Raised Flood Defences (Embankments / Flood Walls)
- Flow Direction
- Order Limits
- Main Development Area

Copyright
Reproduced from Ordnance Survey digital map data
© Crown copyright. 2021.
Licence No. 0100031673.

Purpose of Issue
RESPONSE TO IDB WRITTEN
REPRESENTATION DOCUMENT REF 8.8

Client
EP WASTE
MANAGEMENT LIMITED

Project Title
SOUTH HUMBER BANK
ENERGY CENTRE DCO

Application Document Ref.
KEY WATERCOURSES
& FLOW DIRECTION

Drawn JB	Checked HH	Approved KC	Date 11-01-2021
AECOM Internal Project No. 60580855		Scale@A3 AS SHOWN	

THIS DOCUMENT HAS BEEN PREPARED PURSUANT TO AND SUBJECT TO THE
TERMS OF AECOM'S APPOINTMENT BY ITS CLIENT. AECOM ACCEPTS NO LIABILITY
FOR ANY USE OF THIS DOCUMENT OTHER THAN BY ITS ORIGINAL CLIENT OR
FOLLOWING AECOM'S EXPRESS AGREEMENT TO SUCH USE, AND ONLY FOR THE
PURPOSES FOR WHICH IT WAS PREPARED AND PROVIDED.

AECOM
Royal Court,
Basil Close,
Chesterfield
S41 7SL
T +44 (0)1246 209 221
aecom.com

Drawing Ref. FIGURE 1	Rev.
--------------------------	------