



BASELINE SUMMER

90° 85° 80° 75° 70° 65° 60° 55° 50° 45° 40° 35° 30° 25° 20° 15° 10° 5° 0°



Imagine it. Delivered.  
 Visualisation Type: 4  
 Projection: Cylindrical  
 Enlargement Factor: 96%  
 Paper Size: A1  
 Date / Time: 28/09/2020 12:08

Camera: Canon EOS 5D Mk3  
 Lens: Sigma 50mm f1.4 HSM  
 Horizontal Field of View: 180°  
 Direction of View: 5.1° (N)  
 Location: E482469 N411470

Eye level: 5.1m AOD  
 Height of Camera: 1.65m  
 Distance to Site: 342m

**Note:**  
 Images to be viewed at a comfortable arm's length.

The Keadby 3 (Carbon Capture Equipped Gas Fired Generating Station) Order  
 Viewpoint 2 – Gate Keepers Residence Vazon Bridge, Keadby

Figure 14.20a - Existing Baseline Summer




5° 10° 15° 20° 25° 30° 35° 40° 45° 50° 55° 60° 65° 70° 75° 80° 85° 90°



KEY:  
 Red – Visible  
 Blue – Not Visible

WIRELINE SUMMER

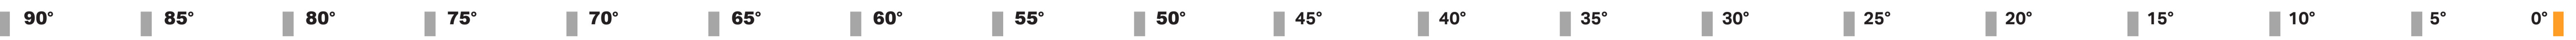

**AECOM** Imagine it. Delivered.

Visualisation Type: 4  
 Projection: Cylindrical  
 Enlargement Factor: 96%  
 Paper Size: A1  
 Date / Time: 28/09/2020 12:08

Camera: Canon EOS 5D Mk3  
 Lens: Sigma 50mm f1.4 HSM  
 Horizontal Field of View: 180°  
 Direction of View: 5.1° (N)  
 Location: E482469 N411470

Eye level: 5.1m AOD  
 Height of Camera: 1.65m  
 Distance to Site: 342m

**Note:**  
 Images to be viewed at a comfortable arm's length.

The Keadby 3 (Carbon Capture Equipped Gas Fired Generating Station) Order  
 Viewpoint 2 – Gate Keepers Residence Vazon Bridge, Keadby

Figure 14.20b - Wireline Summer



5° 10° 15° 20° 25° 30° 35° 40° 45° 50° 55° 60° 65° 70° 75° 80° 85° 90°



BASELINE WINTER

90° 85° 80° 75° 70° 65° 60° 55° 50° 45° 40° 35° 30° 25° 20° 15° 10° 5° 0°



Imagine it. Delivered.

Visualisation Type: 4  
 Projection: Cylindrical  
 Enlargement Factor: 96%  
 Paper Size: A1  
 Date / Time: 22/01/2021 13:43

Camera: Canon EOS 5D Mk3  
 Lens: Sigma 50mm f1.4 HSM  
 Horizontal Field of View: 180°  
 Direction of View: 5.1° (N)  
 Location: E482469 N411470

Eye level: 5.1m AOD  
 Height of Camera: 1.65m  
 Distance to Site: 342m

**Note:**  
 Images to be viewed at a comfortable arm's length.

The Keadby 3 (Carbon Capture Equipped Gas Fired Generating Station) Order  
 Viewpoint 2 – Gate Keepers Residence Vazon Bridge, Keadby

Figure 14.20c - Existing Baseline Winter



5° 10° 15° 20° 25° 30° 35° 40° 45° 50° 55° 60° 65° 70° 75° 80° 85° 90°



KEY:  
 Red – Visible  
 Blue – Not Visible

WIRELINE WINTER



**AECOM** Imagine it. Delivered.

Visualisation Type: 4  
 Projection: Cylindrical  
 Enlargement Factor: 96%  
 Paper Size: A1  
 Date / Time: 22/01/2021 13:43

Camera: Canon EOS 5D Mk3  
 Lens: Sigma 50mm f1.4 HSM  
 Horizontal Field of View: 180°  
 Direction of View: 5.1° (N)  
 Location: E482469 N411470

Eye level: 5.1m AOD  
 Height of Camera: 1.65m  
 Distance to Site: 342m

**Note:**  
 Images to be viewed at a comfortable arm's length.

The Keadby 3 (Carbon Capture Equipped Gas Fired Generating Station) Order  
 Viewpoint 2 – Gate Keepers Residence Vazon Bridge, Keadby

Figure 14.20d - Wireline Winter



5° 10° 15° 20° 25° 30° 35° 40° 45° 50° 55° 60° 65° 70° 75° 80° 85° 90°





PHOTOMONTAGE WINTER

90° 85° 80° 75° 70° 65° 60° 55° 50° 45° 40° 35° 30° 25° 20° 15° 10° 5° 0°



Imagine it.  
Delivered.

Visualisation Type: 4  
Projection: Cylindrical  
Enlargement Factor: 96%  
Paper Size: A1  
Date / Time: 22/01/2021 13:43

Camera: Canon EOS 5D Mk3  
Lens: Sigma 50mm f1.4 HSM  
Horizontal Field of View: 180°  
Direction of View: 5.1° (N)  
Location: E482469 N411470

Eye level: 5.1m AOD  
Height of Camera: 1.65m  
Distance to Site: 342m

**Note:**  
Images to be viewed at a comfortable arm's length.

The Keadby 3 (Carbon Capture Equipped Gas Fired Generating Station) Order  
Viewpoint 2 – Gate Keepers Residence Vazon Bridge, Keadby

Figure 14.20e - Photomontage Winter



5° 10° 15° 20° 25° 30° 35° 40° 45° 50° 55° 60° 65° 70° 75° 80° 85° 90°



PHOTOMONTAGE WINTER (K1 REMOVED)

90° 85° 80° 75° 70° 65° 60° 55° 50° 45° 40° 35° 30° 25° 20° 15° 10° 5° 0°



Imagine it.  
Delivered.

Visualisation Type: 4  
Projection: Cylindrical  
Enlargement Factor: 96%  
Paper Size: A1  
Date / Time: 22/01/2021 13:43

Camera: Canon EOS 5D Mk3  
Lens: Sigma 50mm f1.4 HSM  
Horizontal Field of View: 180°  
Direction of View: 5.1° (N)  
Location: E482469 N411470

Eye level: 5.1m AOD  
Height of Camera: 1.65m  
Distance to Site: 342m

**Note:**  
Images to be viewed at a comfortable arm's length.

The Keadby 3 (Carbon Capture Equipped Gas Fired Generating Station) Order  
Viewpoint 2 – Gate Keepers Residence Vazon Bridge, Keadby

Figure 14.20f - Photomontage Winter (K1 Removed)



5° 10° 15° 20° 25° 30° 35° 40° 45° 50° 55° 60° 65° 70° 75° 80° 85° 90°