

PDA 19



AECOM

PROJECT
LONGFIELD
SOLAR FARM
CLIENT



CONSULTANT
Arcus Consultancy Services
1C Swinegate Court East
3 Swinegate
York, YO1 8AJ
T: +44 1904 715 470

LEGEND

	Order Limits
	Deer Fencing
	Visibility Splay
	Access Road
	Security Kiosk
	Gate
	Area of Vegetation Clearance and Maintenance



NOTES

This drawing is to be read in conjunction with all other relevant documentation.

All dimensions, changes, levels, and coordinates are in metres unless defined otherwise.

This drawing is to be read in conjunction with the project health & safety file for any identified potential risks.

The drawing is the copyright of Arcus and cannot be reproduced in any form without the express consent of the company. Written and scaled dimensions to be checked on site, and any discrepancies should be reported to Arcus prior to work commencing on Site.

Reproduced from Ordnance Survey digital map data © Crown copyright 2022. All rights reserved. License number 100048606.

ISSUE PURPOSE
Environmental Statement
APFP Regulation: 5(2)(a)

PINS REFERENCE NUMBER
EN010118

FIGURE TITLE
Main Site Entrance

FIGURE NUMBER
Figure 2-7

HGV PASSING PLACES

ENTRANCE GATE

Russell Green

FENCE

PDA 21

48.2m


2.4m x 125m VISIBILITY SPLAY.
VEGETATION TO BE CLEARED
WITHIN HATCHED AREA.

Russell Green Cottages

BOREHAM ROAD

ORDER LIMITS

ADDITIONAL AREA TO BE KEPT CLEAR TO ACHIEVE DESIRABLE MINIMUM SSD (125m) ON THE IMMEDIATE JUNCTION APPROACH (EAST)

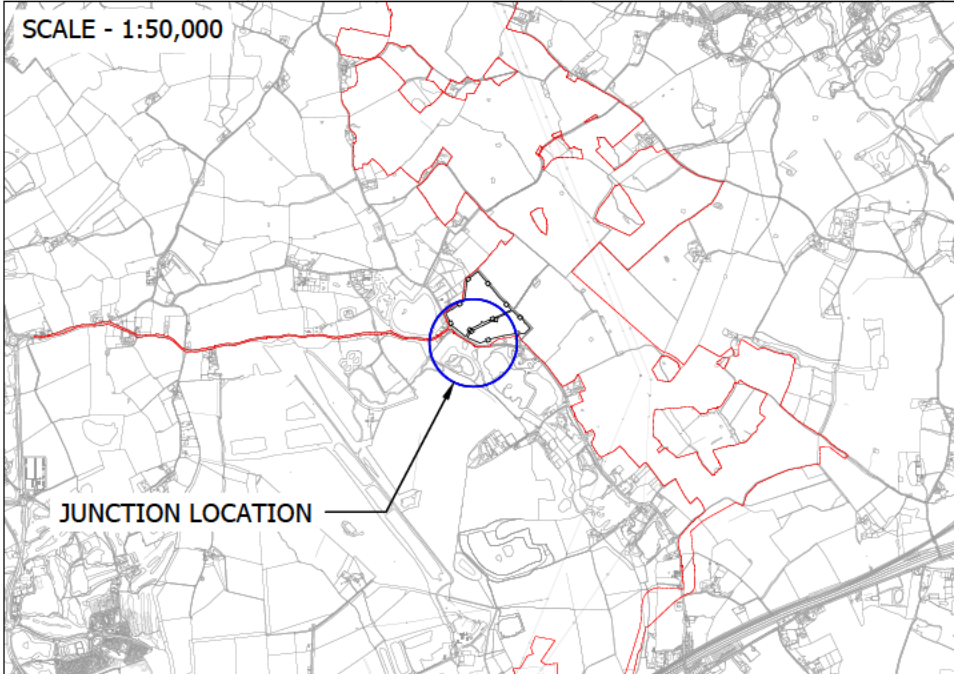

THIS DRAWING HAS BEEN PREPARED IN ACCORDANCE WITH THE SCOPE OF ARCUS APPOINTMENT WITH ITS CLIENT AND IS SUBJECT TO THE TERMS AND CONDITIONS OF THAT APPOINTMENT. ARCUS ACCEPTS NO LIABILITY FOR ANY USE OF THIS DOCUMENT OTHER THAN BY ITS CLIENT AND ONLY FOR THE PURPOSES FOR WHICH IT WAS PREPARED AND PROVIDED.