

AECOM

PROJECT
 60640215 - LONGFIELD
 SOLAR FARM

CLIENT



CONSULTANT
 AECOM Limited
 3rd Floor Portwall Place,
 Portwall Lane,
 Bristol, BS1 6NA

LEGEND

- Order Limits
 - Barrier alignment
- Noise level dB**
- 40
 - 45
 - 50
 - 55
 - 60
 - 65
 - 70

NOTES

Reproduced from Ordnance Survey digital map data © Crown copyright 2021. All rights reserved. Licence number 0100031673.

ISSUE PURPOSE

Environmental Statement
 APFP Regulation: 5(2)(a)

PINS REFERENCE NUMBER



EN010118

FIGURE TITLE

BESS acoustic barrier testing in relation to the concept design

FIGURE NUMBER

Figure 11-4

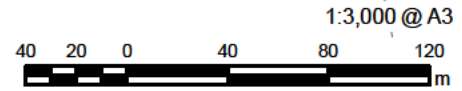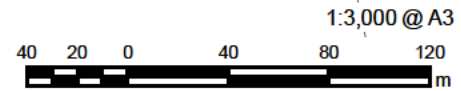

This drawing has been prepared for the use of AECOM's client. It may not be used, modified, reproduced or relied upon by third parties, except as agreed by AECOM or as required by law. AECOM accepts no responsibility, and denies any liability whatsoever, to any party that uses or relies on this drawing without AECOM's express written consent. Do not scale this document. All measurements must be obtained from the stated dimensions.