




Morecambe Offshore Windfarm: Generation Assets Development Consent Order Documents

Volume 3

Development Consent Order: Schedule 3 Spirit and Harbour Protective Provisions Plan

Document Reference: 3.5


Rev 01

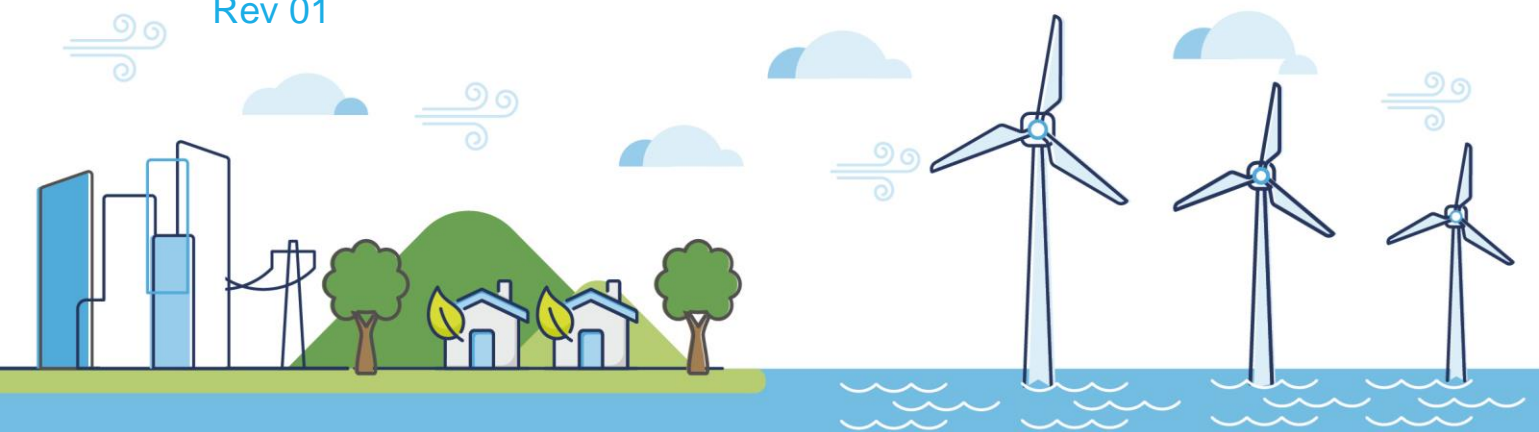

Document History

Doc No	FLO-MOR-GIS-MAP012-Protective Provisions-Rev001	Rev	01
Alt Doc No	n/a		
Document Status	Approved for Use	Doc Date	12 December 2024
PINS Doc Ref	3.5	APFP Ref	n/a

Rev	Date	Doc Status	Originator	Reviewer	Approver	Modifications
01	12 December 2024	Approved for Use	Morecambe Offshore Windfarm Ltd	Morecambe Offshore Windfarm Ltd	Morecambe Offshore Windfarm Ltd	n/a

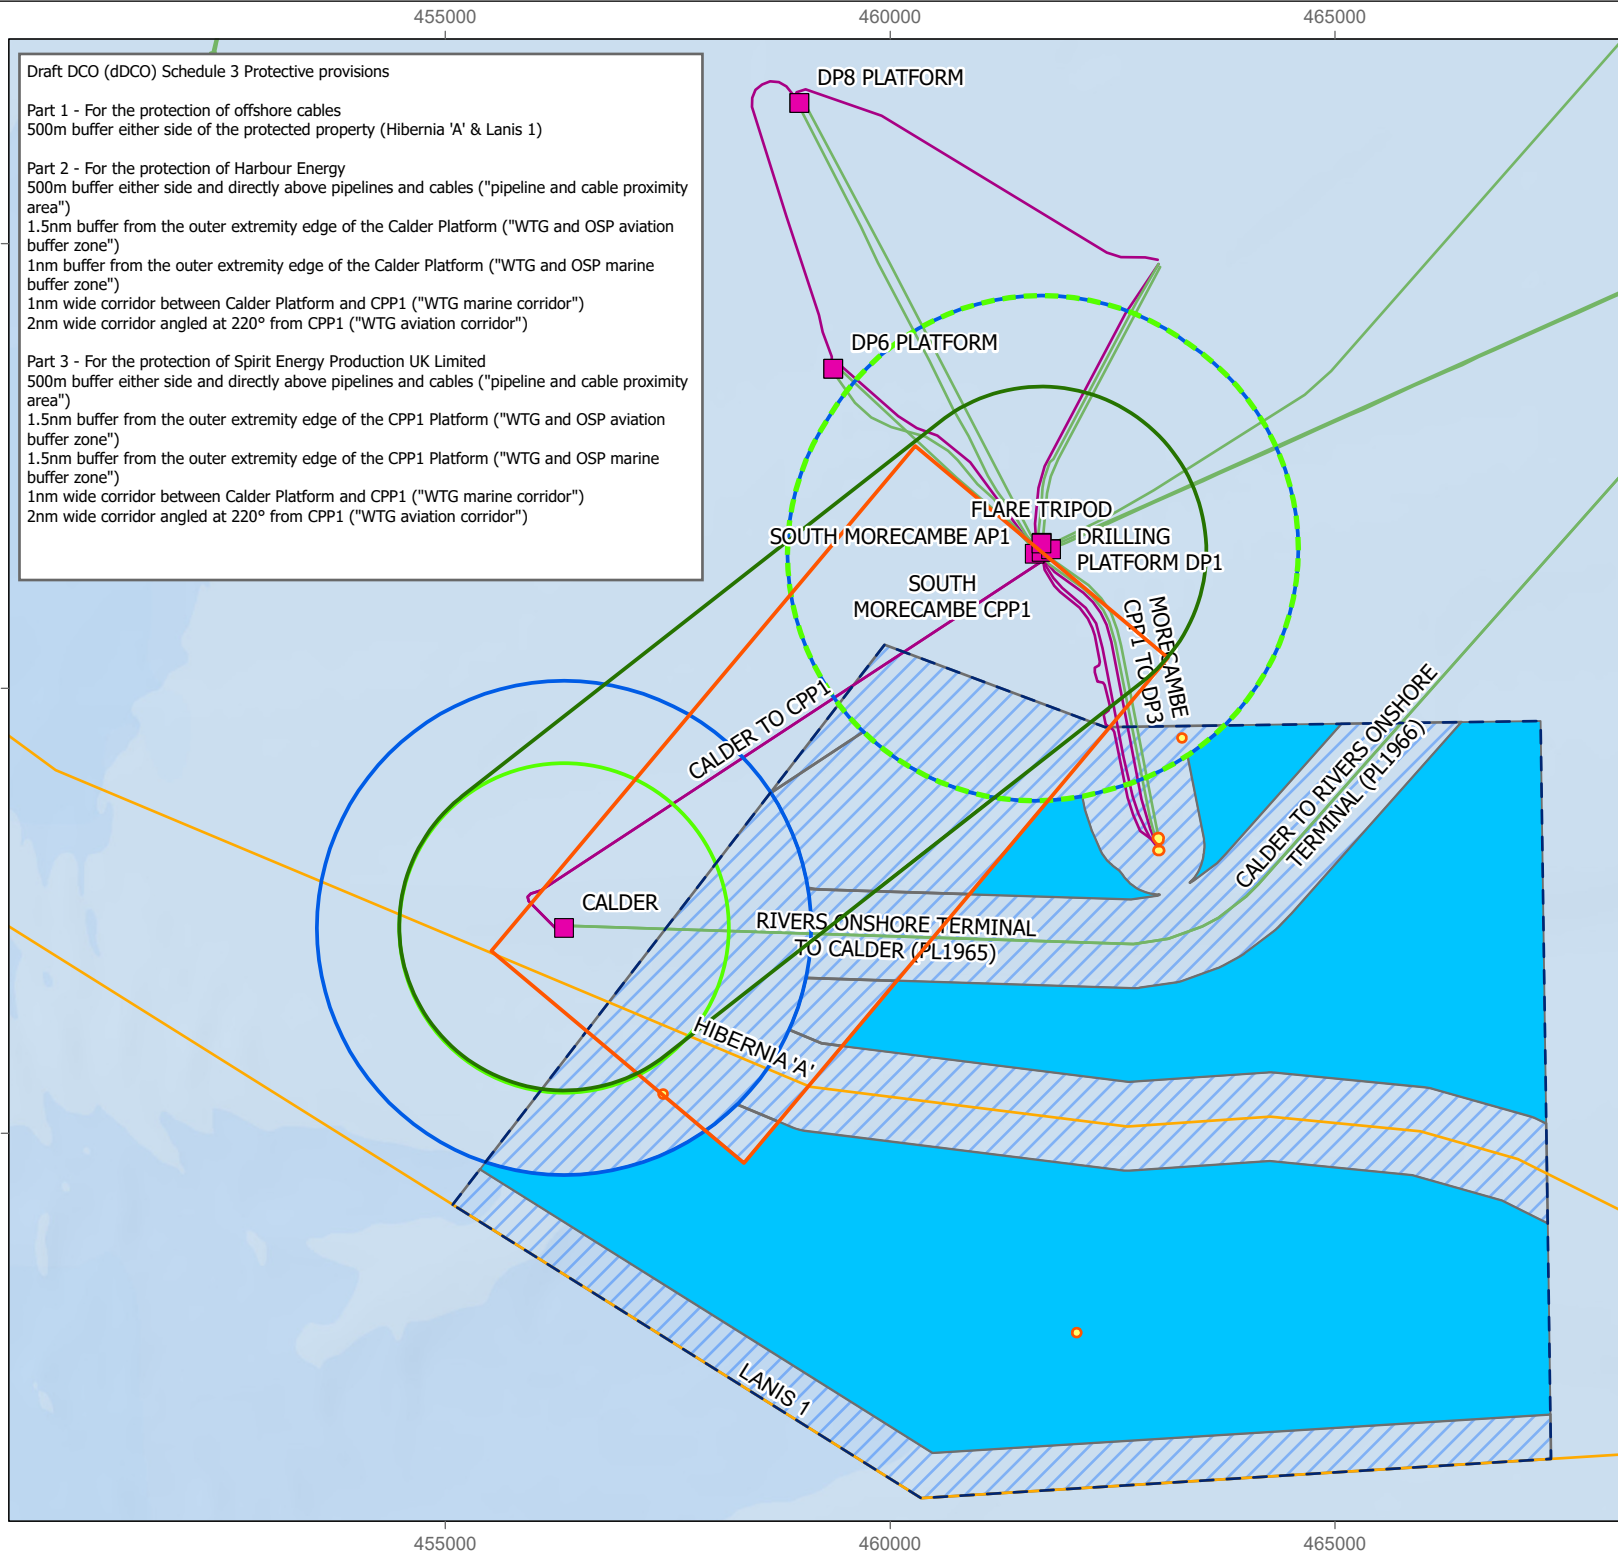

Draft DCO (dDCO) Schedule 3 Protective provisions

Part 1 - For the protection of offshore cables
 500m buffer either side of the protected property (Hibernia 'A' & Lanis 1)

Part 2 - For the protection of Harbour Energy
 500m buffer either side and directly above pipelines and cables ("pipeline and cable proximity area")
 1.5nm buffer from the outer extremity edge of the Calder Platform ("WTG and OSP aviation buffer zone")
 1nm buffer from the outer extremity edge of the Calder Platform ("WTG and OSP marine buffer zone")
 1nm wide corridor between Calder Platform and CPP1 ("WTG marine corridor")
 2nm wide corridor angled at 220° from CPP1 ("WTG aviation corridor")

Part 3 - For the protection of Spirit Energy Production UK Limited
 500m buffer either side and directly above pipelines and cables ("pipeline and cable proximity area")
 1.5nm buffer from the outer extremity edge of the CPP1 Platform ("WTG and OSP aviation buffer zone")
 1.5nm buffer from the outer extremity edge of the CPP1 Platform ("WTG and OSP marine buffer zone")
 1nm wide corridor between Calder Platform and CPP1 ("WTG marine corridor")
 2nm wide corridor angled at 220° from CPP1 ("WTG aviation corridor")



LEGEND

- Morecambe Offshore Windfarm site
- Unconstrained area
- Constrained area
- WTG and OSP marine buffer zone
- WTG Marine Corridor
- WTG and OSP aviation buffer zone
- WTG aviation corridor
- Wells
- Platform
- Pipelines & umbilicals
- Power cable
- Telecoms cable

0 4 km
 0 2 nm

Data:
 NSTA, © British Crown and OceanWise, 2024. All rights reserved.
 License No. EMS-EK001-968030. Not to be used for Navigation.
 Esri, HERE, Garmin, USGS
 Esri, HERE
 OceanWise, Esri, Garmin, NaturalVue

PROJECT: MORECAMBE OFFSHORE WINDFARM: GENERATION ASSETS

TITLE: Development Consent Order: Schedule 3: Protective Provisions Plan

REV	DATE	COMMENTS	DRAWN	CHECKED
001	11/12/2024		SWM	OG

ARCGIS REF: FLO_MOR_GIS_PRJ001_MORConstraints_Rev001
 DRAWING: FLO-MOR-GIS-MAP012-Protective Provisions-Rev002

SCALE: 1:85,000 PAGE SIZE: A4 COORDINATE SYSTEM: WGS 1984 UTM Zone 30N

