

# Heckington Fen Solar Park

EN010123

## Statutory Non-statutory Nature Conservation Designations Plan

Applicant: Ecotricity (Heck Fen Solar) Limited


Document Reference: 2.4

Pursuant to: APFP Regulation 5(2)(1)


Document Revision: 2

August 2023



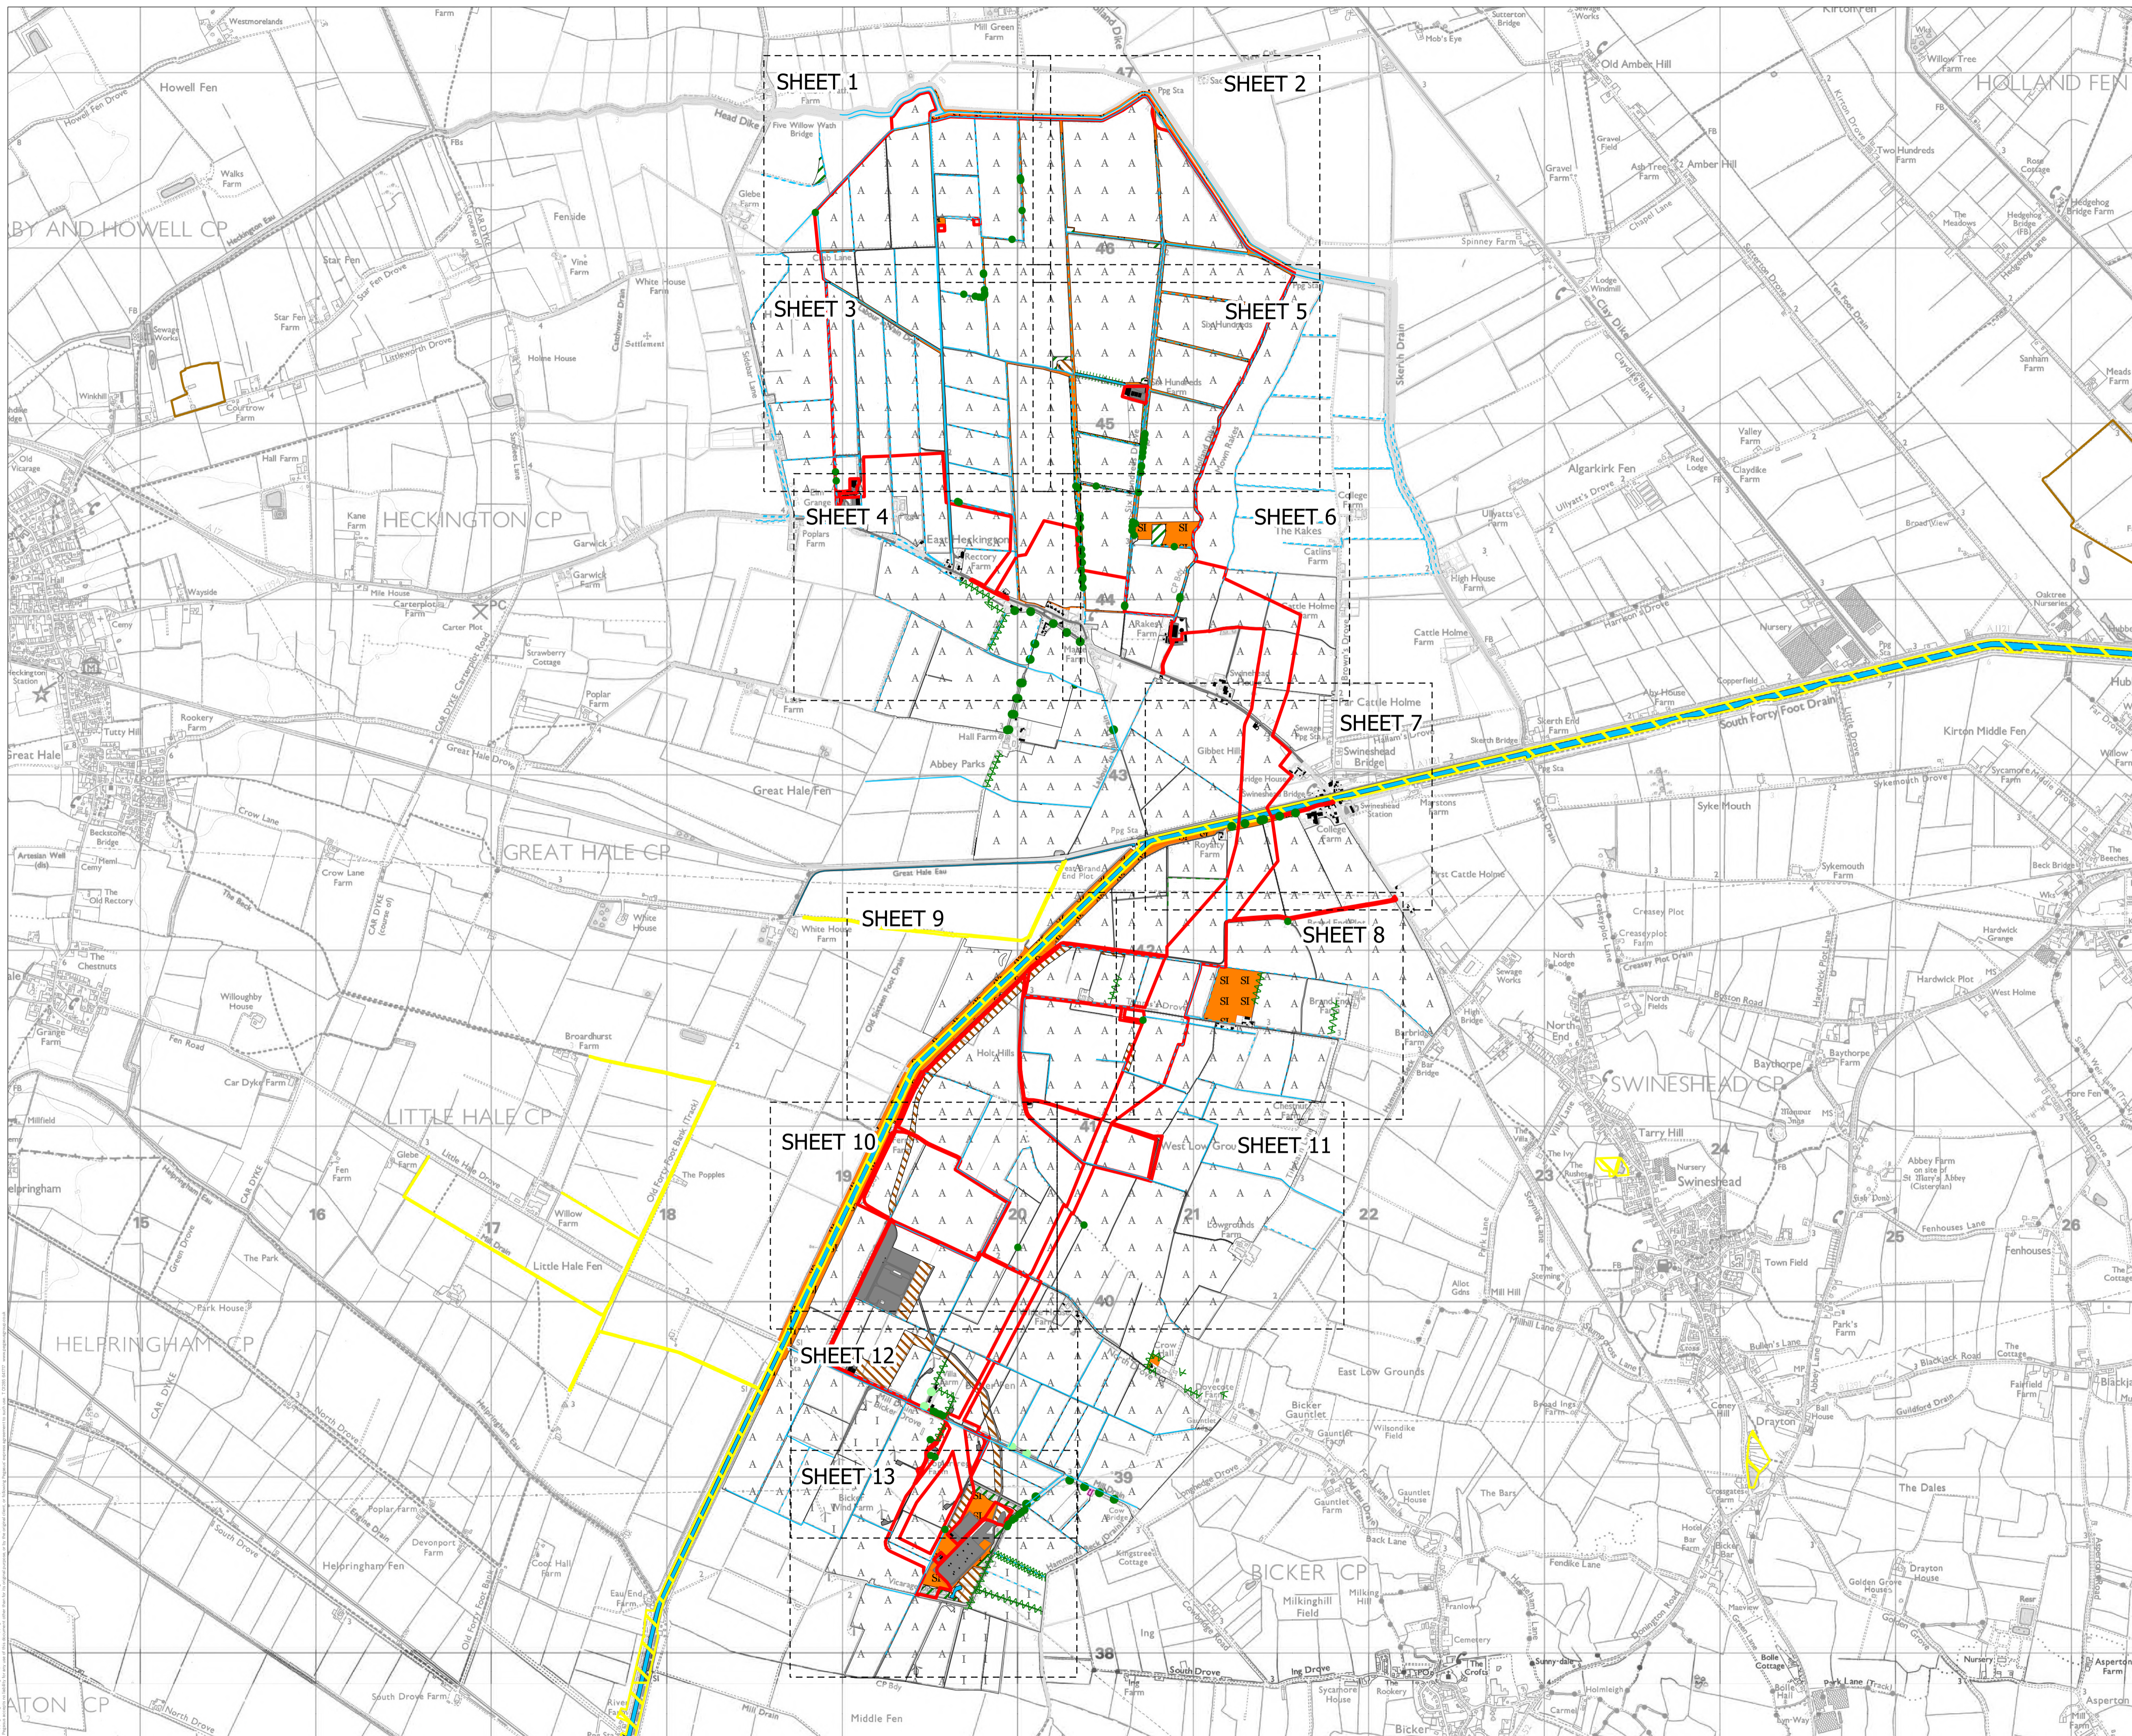

- KEY**
- Order Limits
  - Local Wildlife Site
  - Site of Nature Conservation Interest
  - Arable
  - Broadleaved Plantation Woodland
  - Broadleaved Woodland - Semi-Natural
  - Building
  - Hardstanding/Track
  - Improved Grassland
  - Neutral Grassland - Semi-Improved
  - Water
  - Refuse Tip
  - Scattered Scrub
  - Tall Ruderal
  - Bare Ground
  - Ditch - Dry
  - Ditch - Wet
  - Line of Trees - Broadleaved
  - Line of Trees - Coniferous
  - Species Poor Hedge - Defunct
  - Species Poor Hedge - Intact
  - Species Poor Hedge With Trees
  - Species Rich Hedge - Defunct
  - Species Rich Hedge - Intact
  - Standard Trees

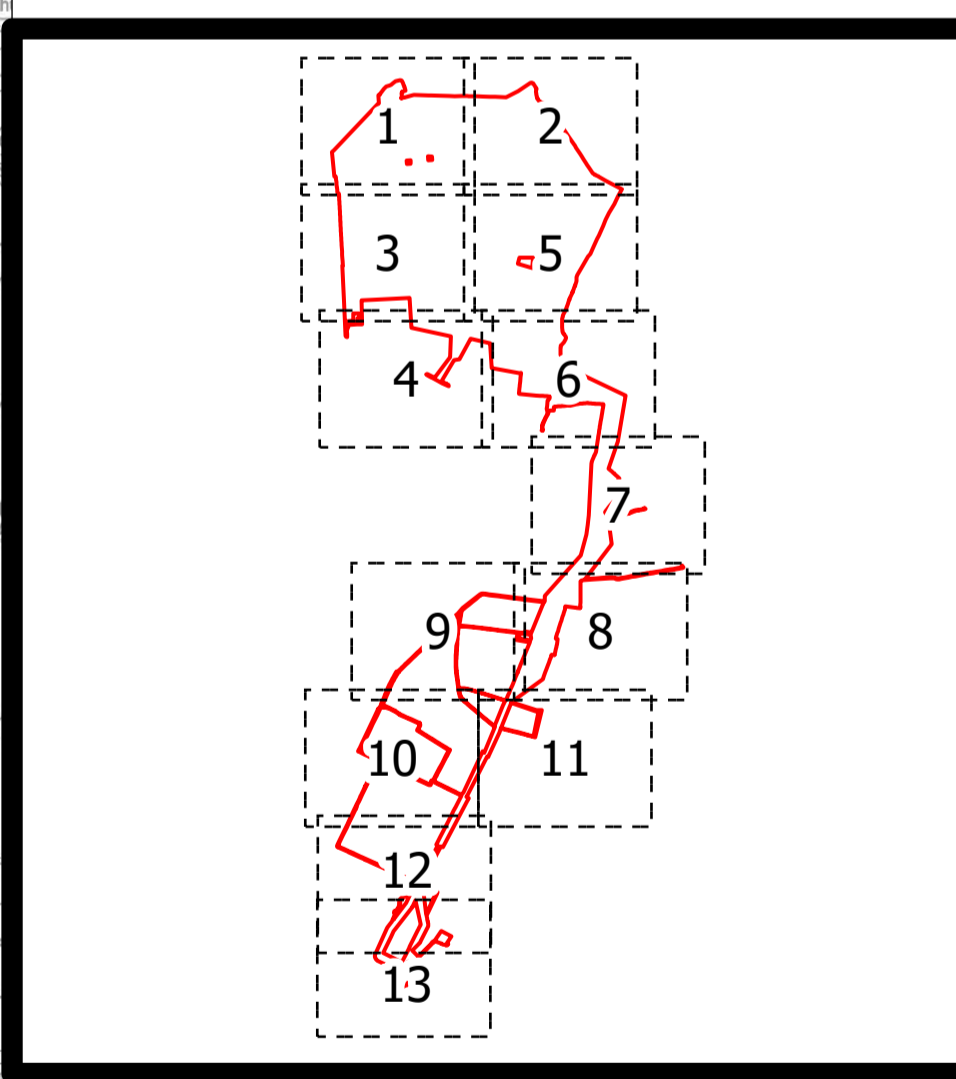

NOTES:

REVISIONS:

---

DCO Document Reference: 24

APPF Regulation: 5(2)(i)

---


**STATUTORY / NON-STATUTORY NATURE CONSERVATION DESIGNATIONS PLAN**

---


DATE	SCALE	SHEET	REVISION
19/06/2023	1:17,500@A1	0	C

DRAWING NUMBER: P20-2370\_62

0 0.7 km

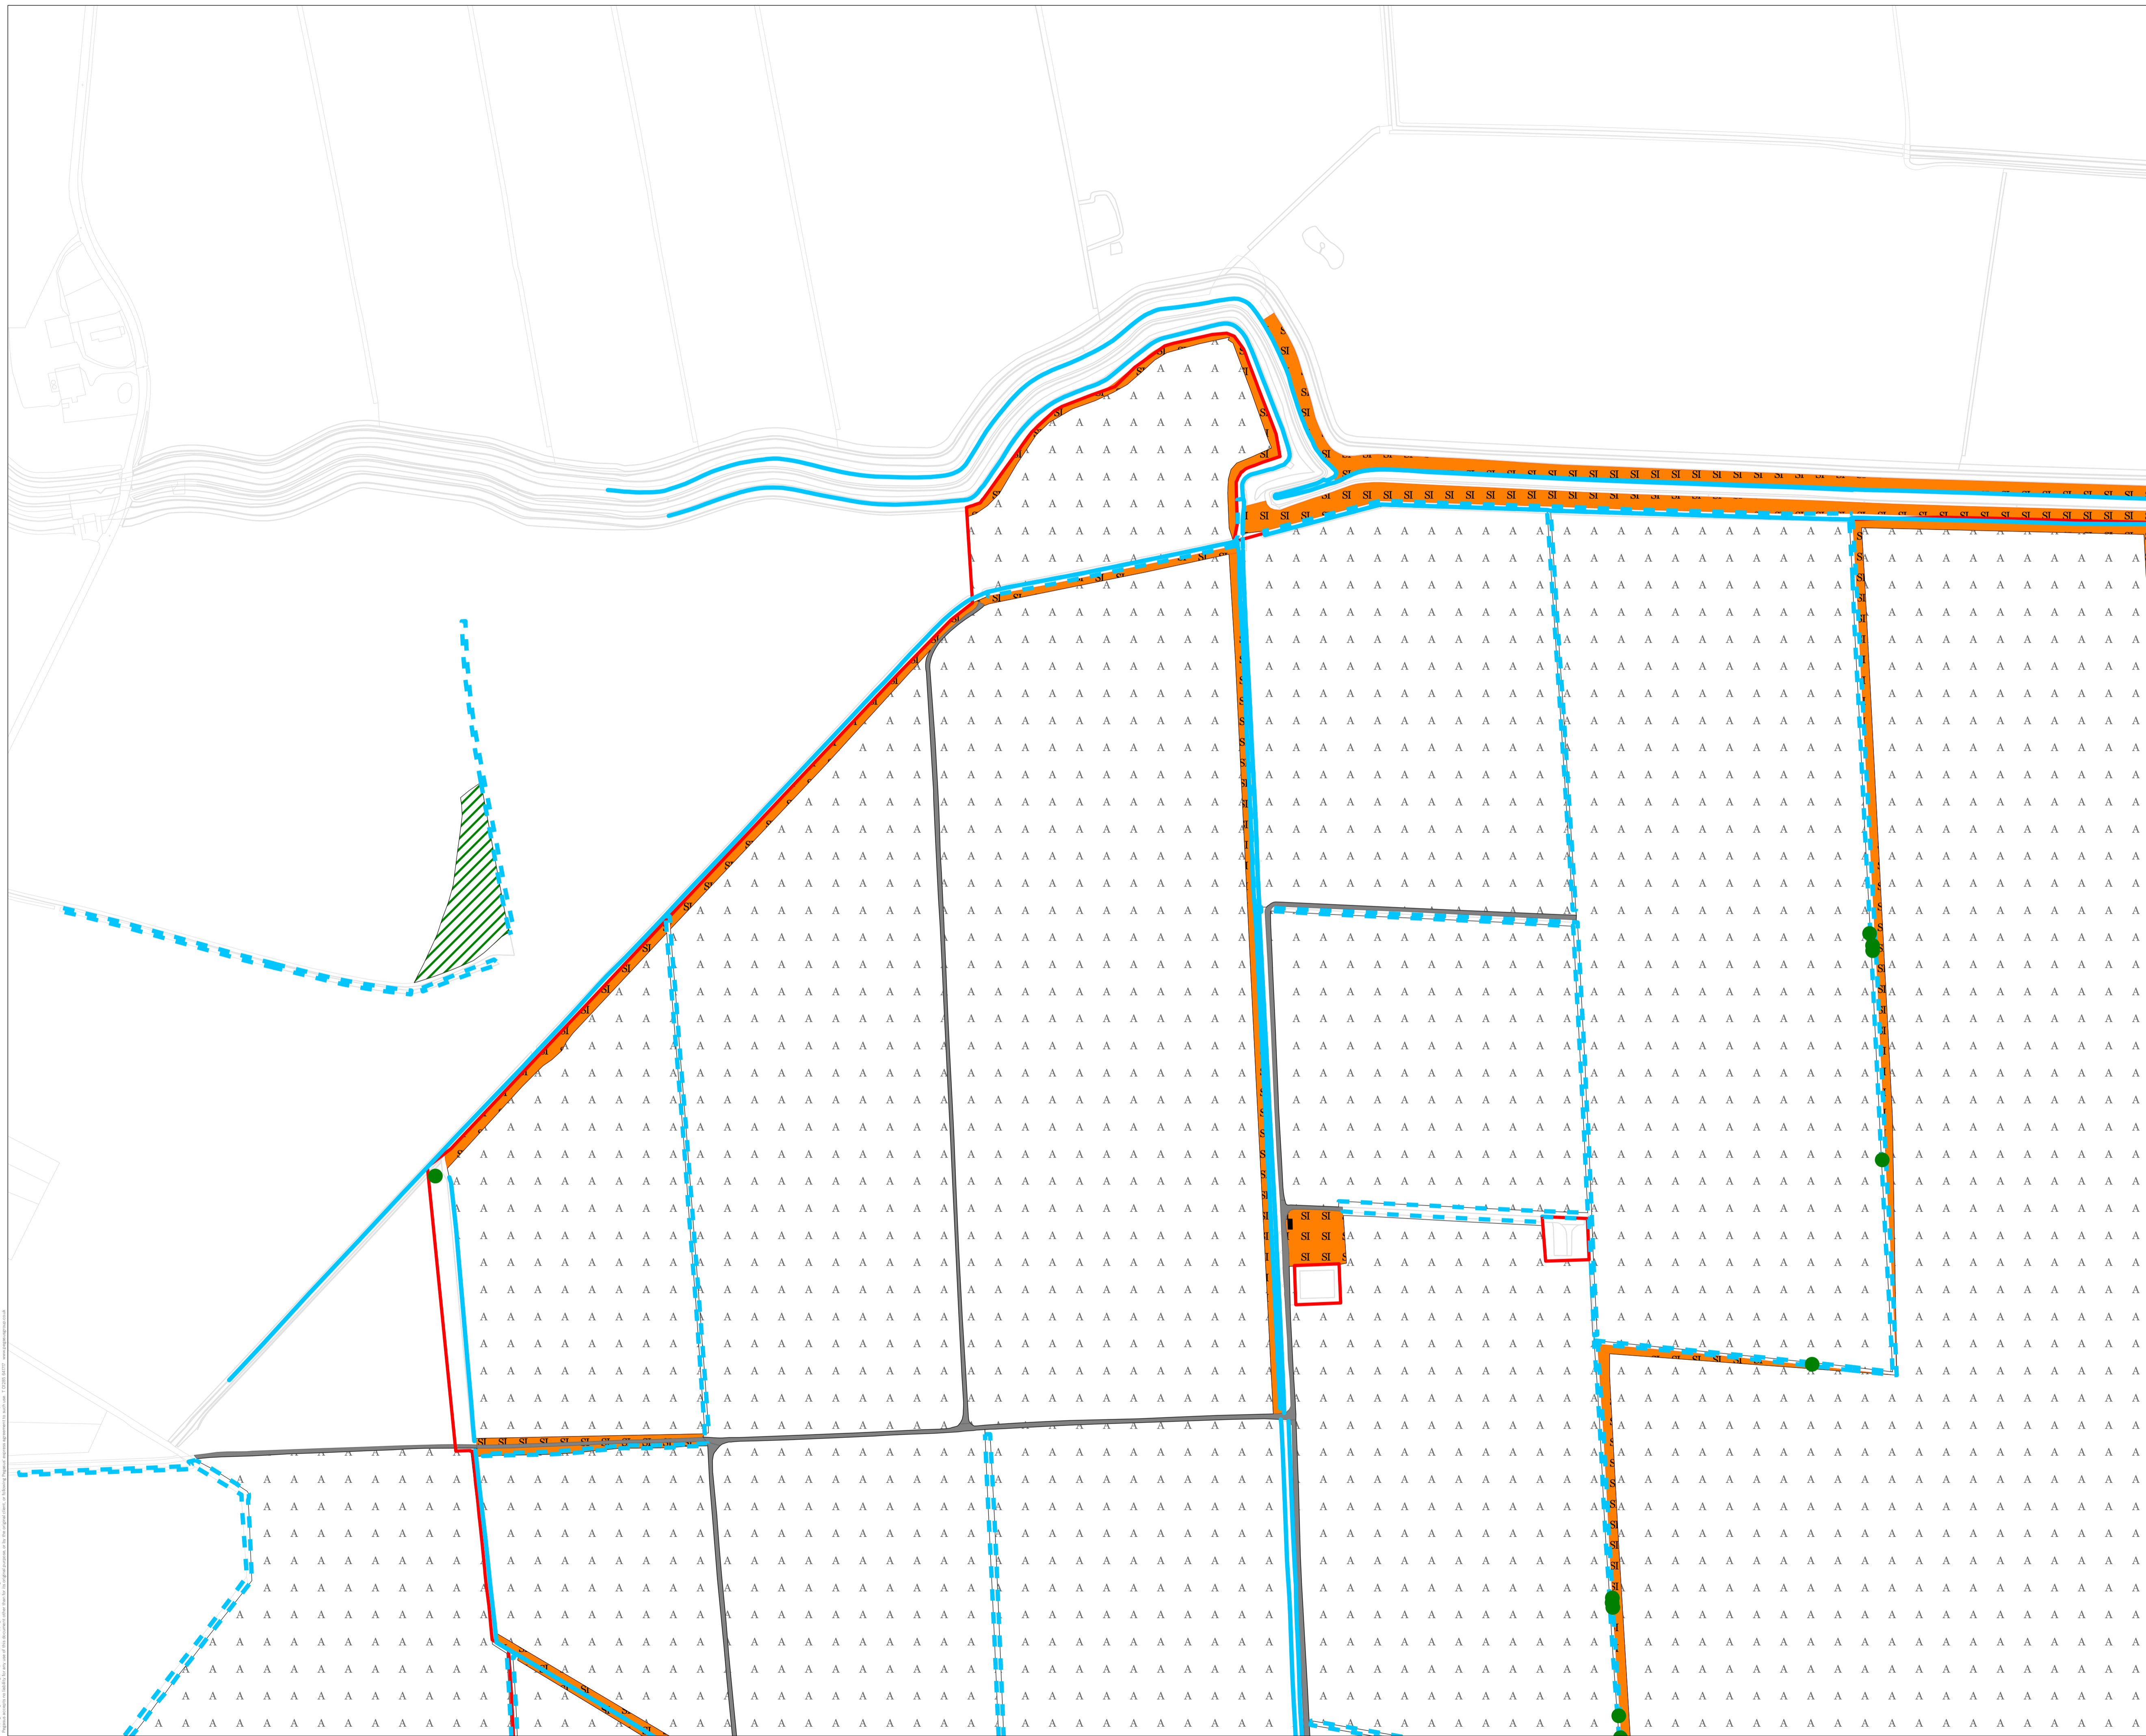

- KEY**
- Order Limits
  - Standard Trees
  - A Arable
  - Broadleaved Plantation Woodland
  - Building
  - Hardstanding/Track
  - Neutral Grassland - Semi-Improved
  - Ditch - Dry
  - Ditch - Wet

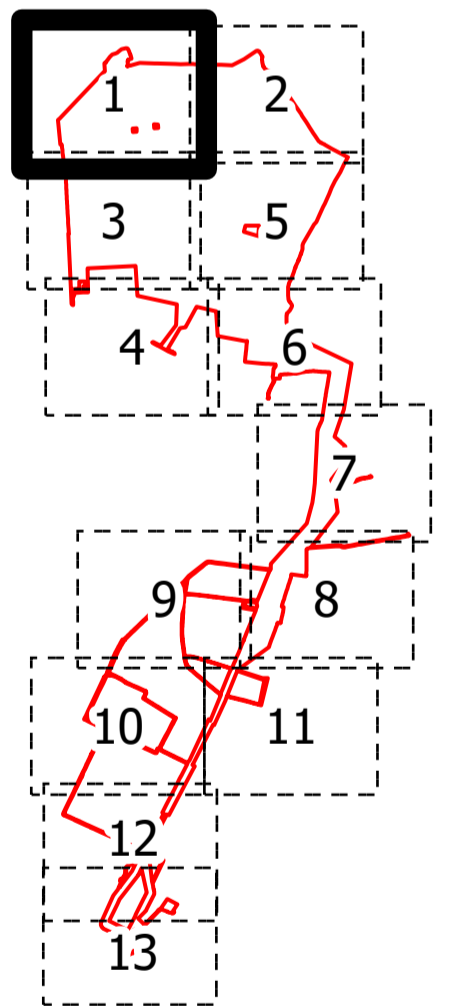

NOTES:  
REVISIONS:

DCO Document Reference: 24

APFP Regulation: 5(2)(i)


**STATUTORY / NON-STATUTORY NATURE CONSERVATION DESIGNATIONS PLAN**

DATE	SCALE	SHEET	REVISION
19/06/2023	1:2,500@A1	1	C

DRAWING NUMBER P20-2370\_62



- KEY**
- Order Limits
  - Arable
  - Broadleaved Plantation Woodland
  - Building
  - Hardstanding/Track
  - Neutral Grassland - Semi-Improved
  - Scattered Scrub
  - Ditch - Dry
  - Ditch - Wet

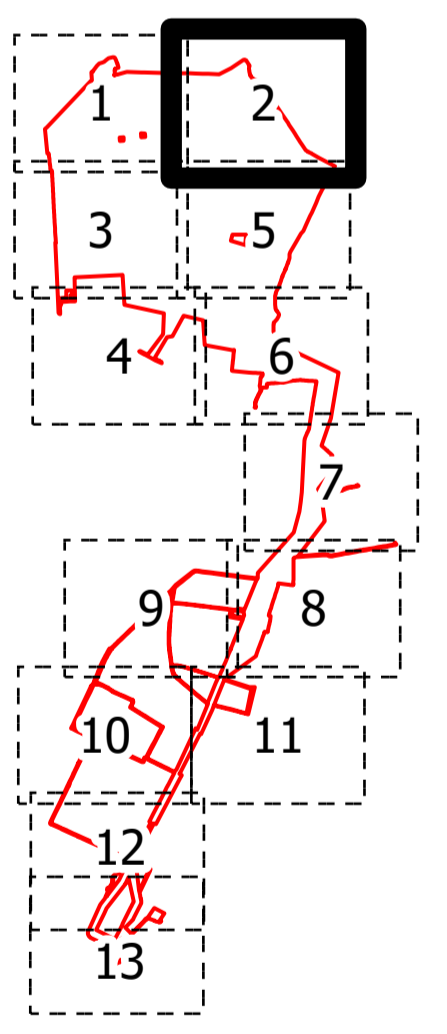

NOTES:  
 REVISIONS:

---

DCO Document Reference: 24

APFP Regulation: 5(2)(i)

---

**STATUTORY / NON-STATUTORY NATURE CONSERVATION DESIGNATIONS PLAN**

---


DATE	SCALE	SHEET	REVISION
19/06/2023	1:2,500@A1	2	C

DRAWING NUMBER P20-2370\_62

0 01 km



- KEY**
- Order Limits
  - Standard Trees
  - A Arable
  - Broadleaved Plantation Woodland
  - Building
  - Hardstanding/Track
  - Neutral Grassland - Semi-Improved
  - Water
  - Scattered Scrub
  - Tall Ruderal
  - Ditch - Dry
  - Ditch - Wet

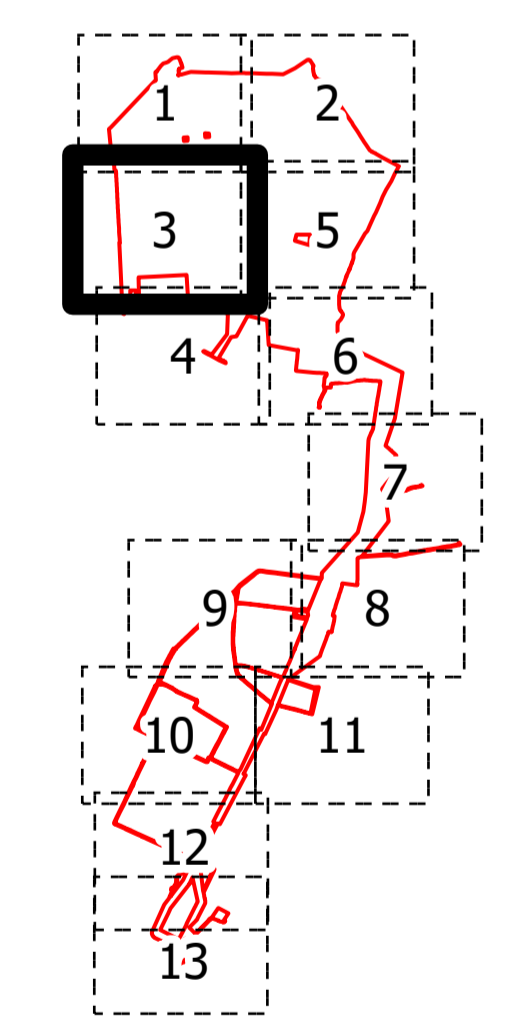

NOTES:  
REVISIONS:


DCO Document Reference: 24


APFP Regulation: 5(2)(i)

**STATUTORY / NON-STATUTORY NATURE CONSERVATION DESIGNATIONS PLAN**


DATE	SCALE	SHEET	REVISION
19/06/2023	1:2,500@A1	3	C

DRAWING NUMBER  
P20-2370\_62

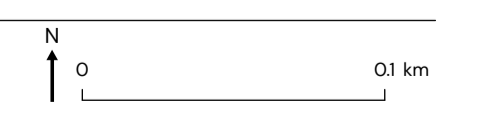

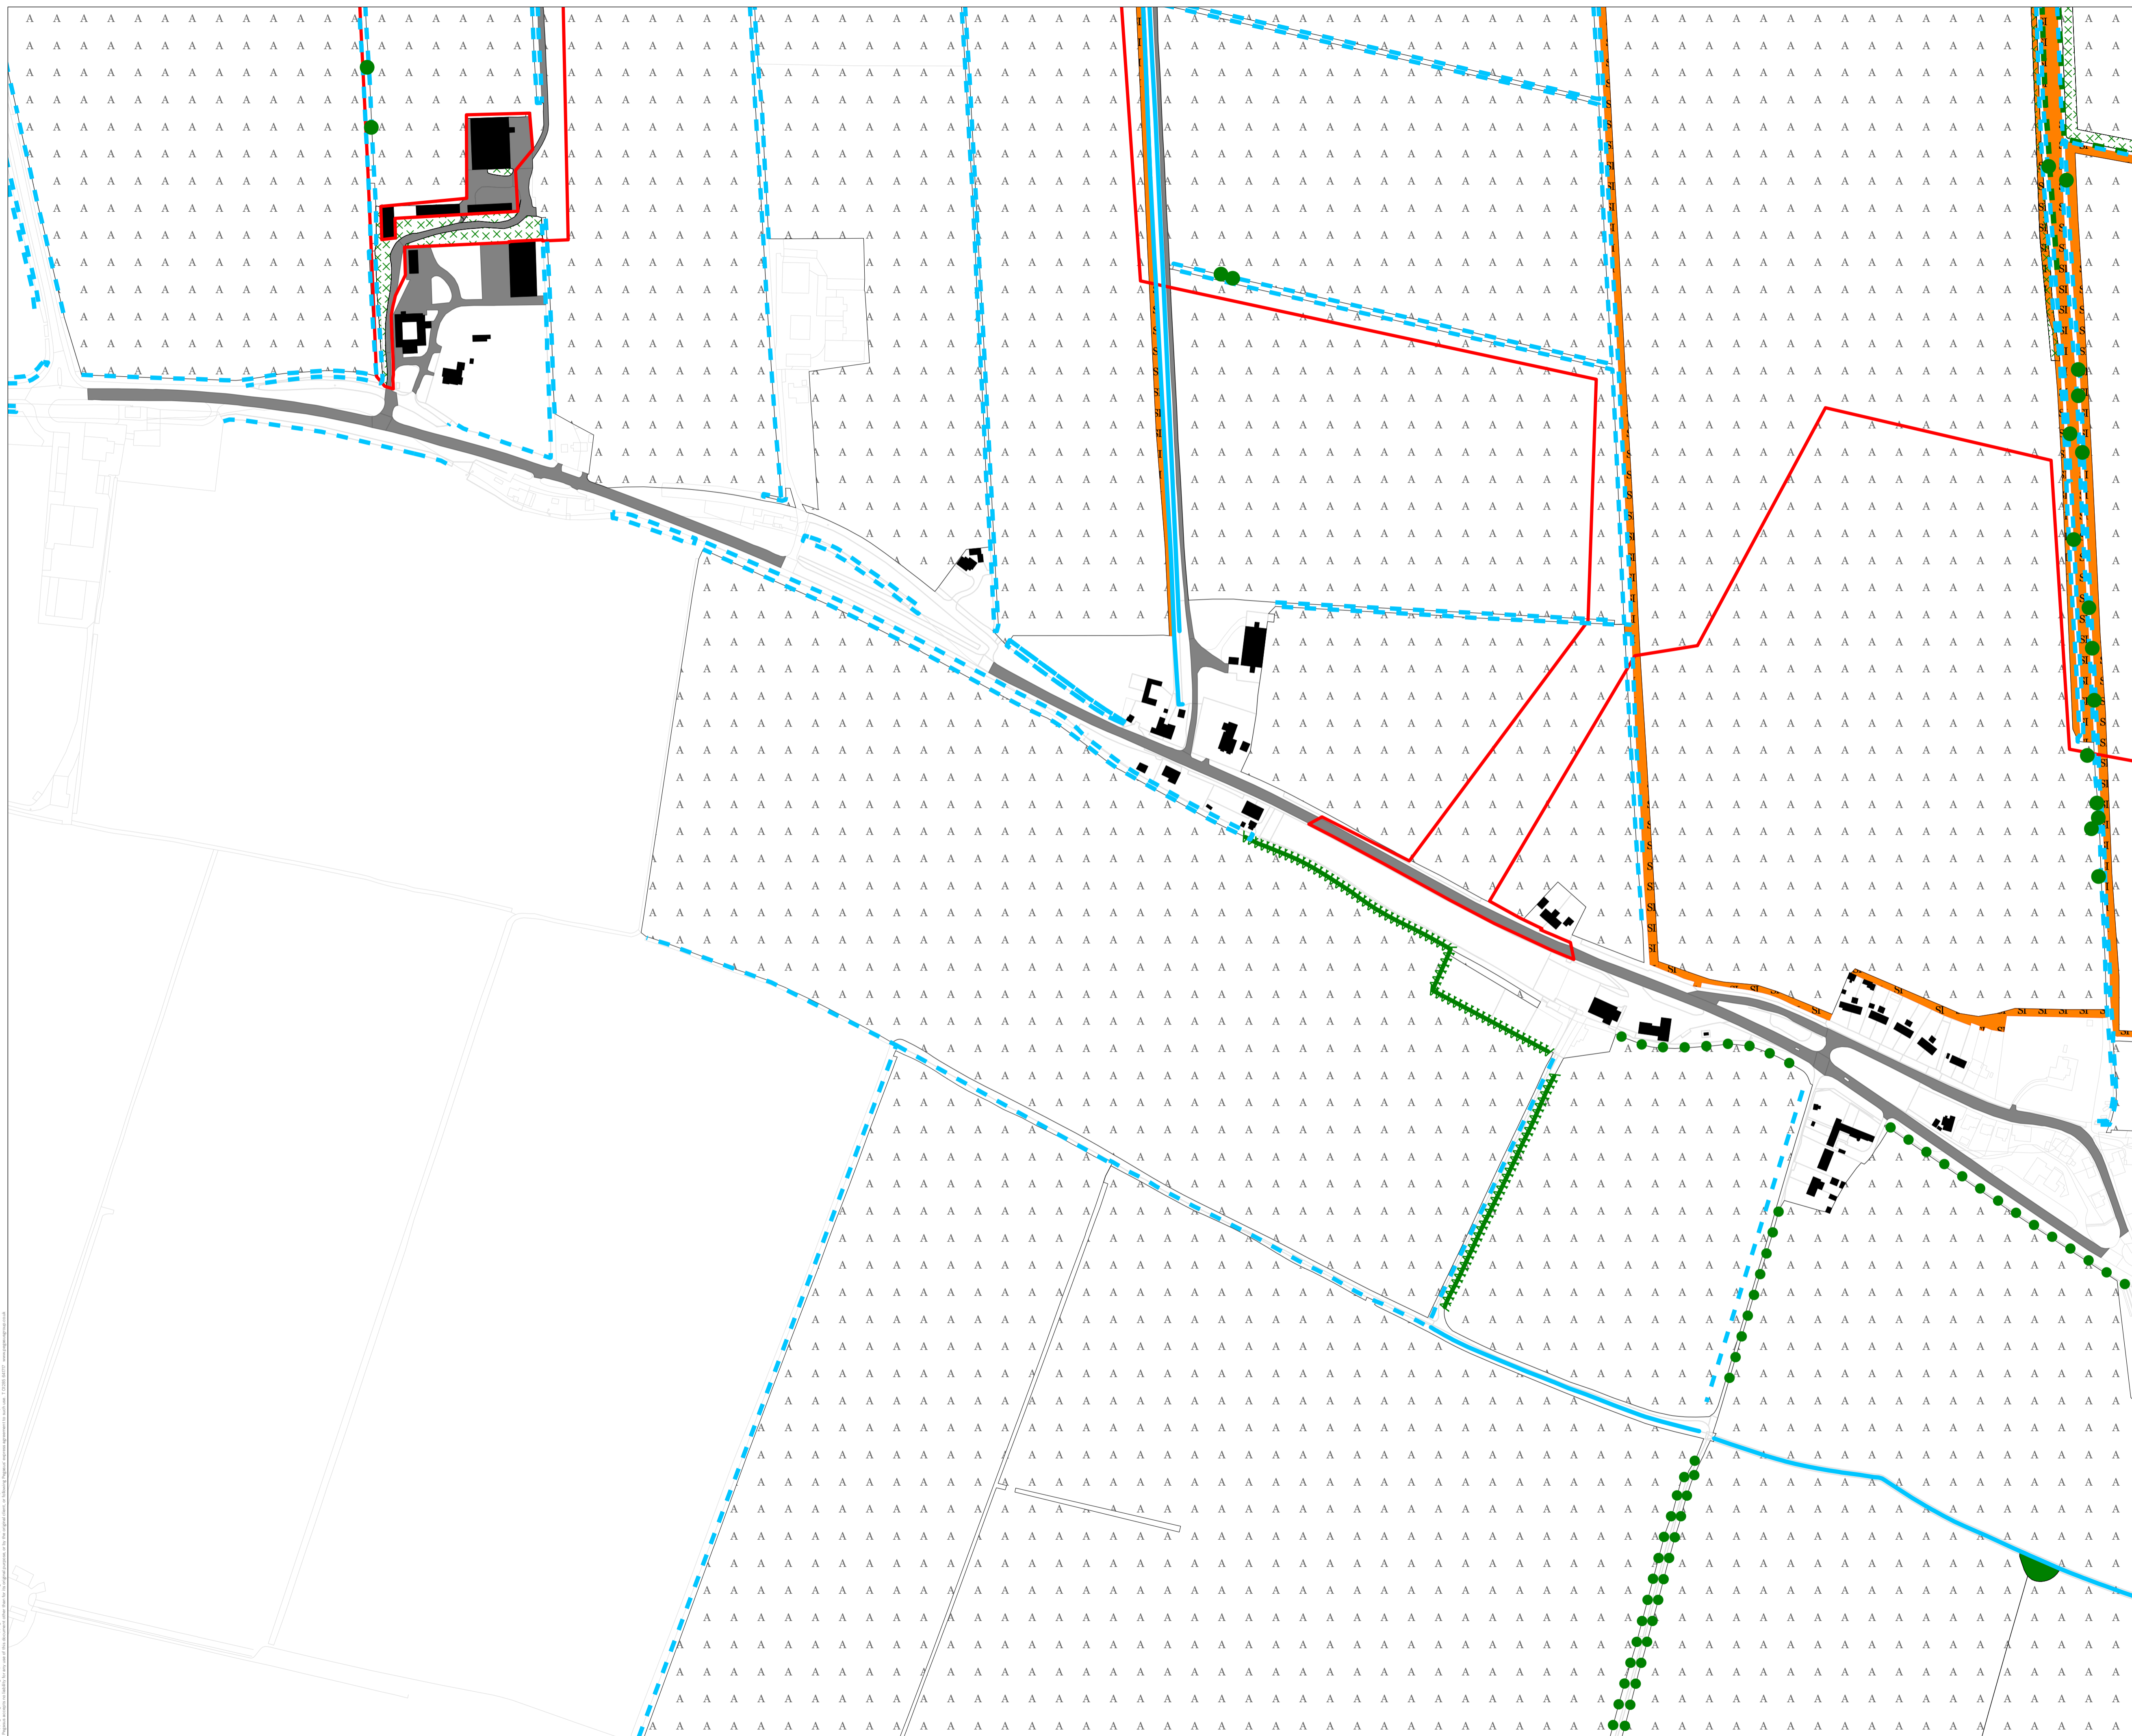

- KEY**
- Order Limits
  - Standard Trees
  - A Arable
  - Broadleaved Woodland - Semi-Natural
  - Building
  - Hardstanding/Track
  - Neutral Grassland - Semi-Improved
  - Scattered Scrub
  - Ditch - Dry
  - Ditch - Wet
  - Line of Trees - Broadleaved
  - Species Poor Hedge - Defunct
  - Species Rich Hedge - Intact

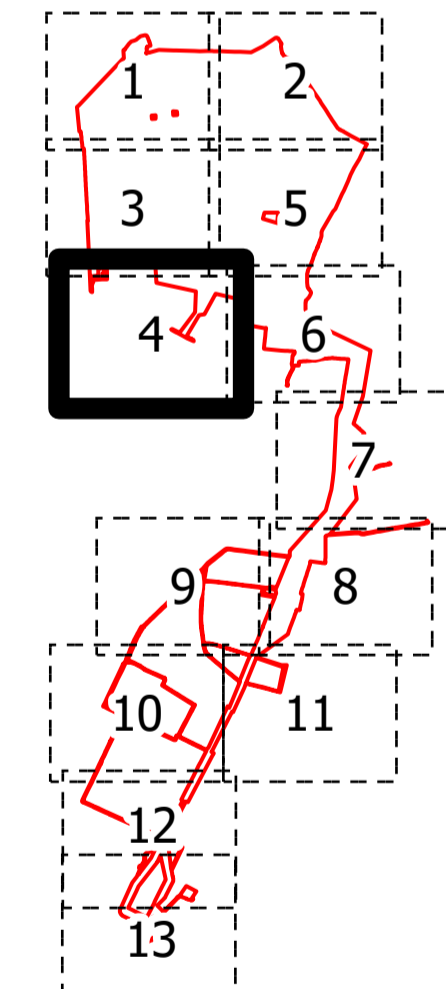

NOTES:  
 REVISIONS:

---

DCO Document Reference: 24

APPF Regulation: 5(2)(i)

---


**STATUTORY / NON-STATUTORY NATURE CONSERVATION DESIGNATIONS PLAN**

---


DATE	SCALE	SHEET	REVISION
19/06/2023	1:2,500@A1	4	C

DRAWING NUMBER: P20-2370\_62

Copyright © Pegasus Group Limited. All rights reserved. P20-2370\_62 is a registered trademark of Pegasus Group Limited. 

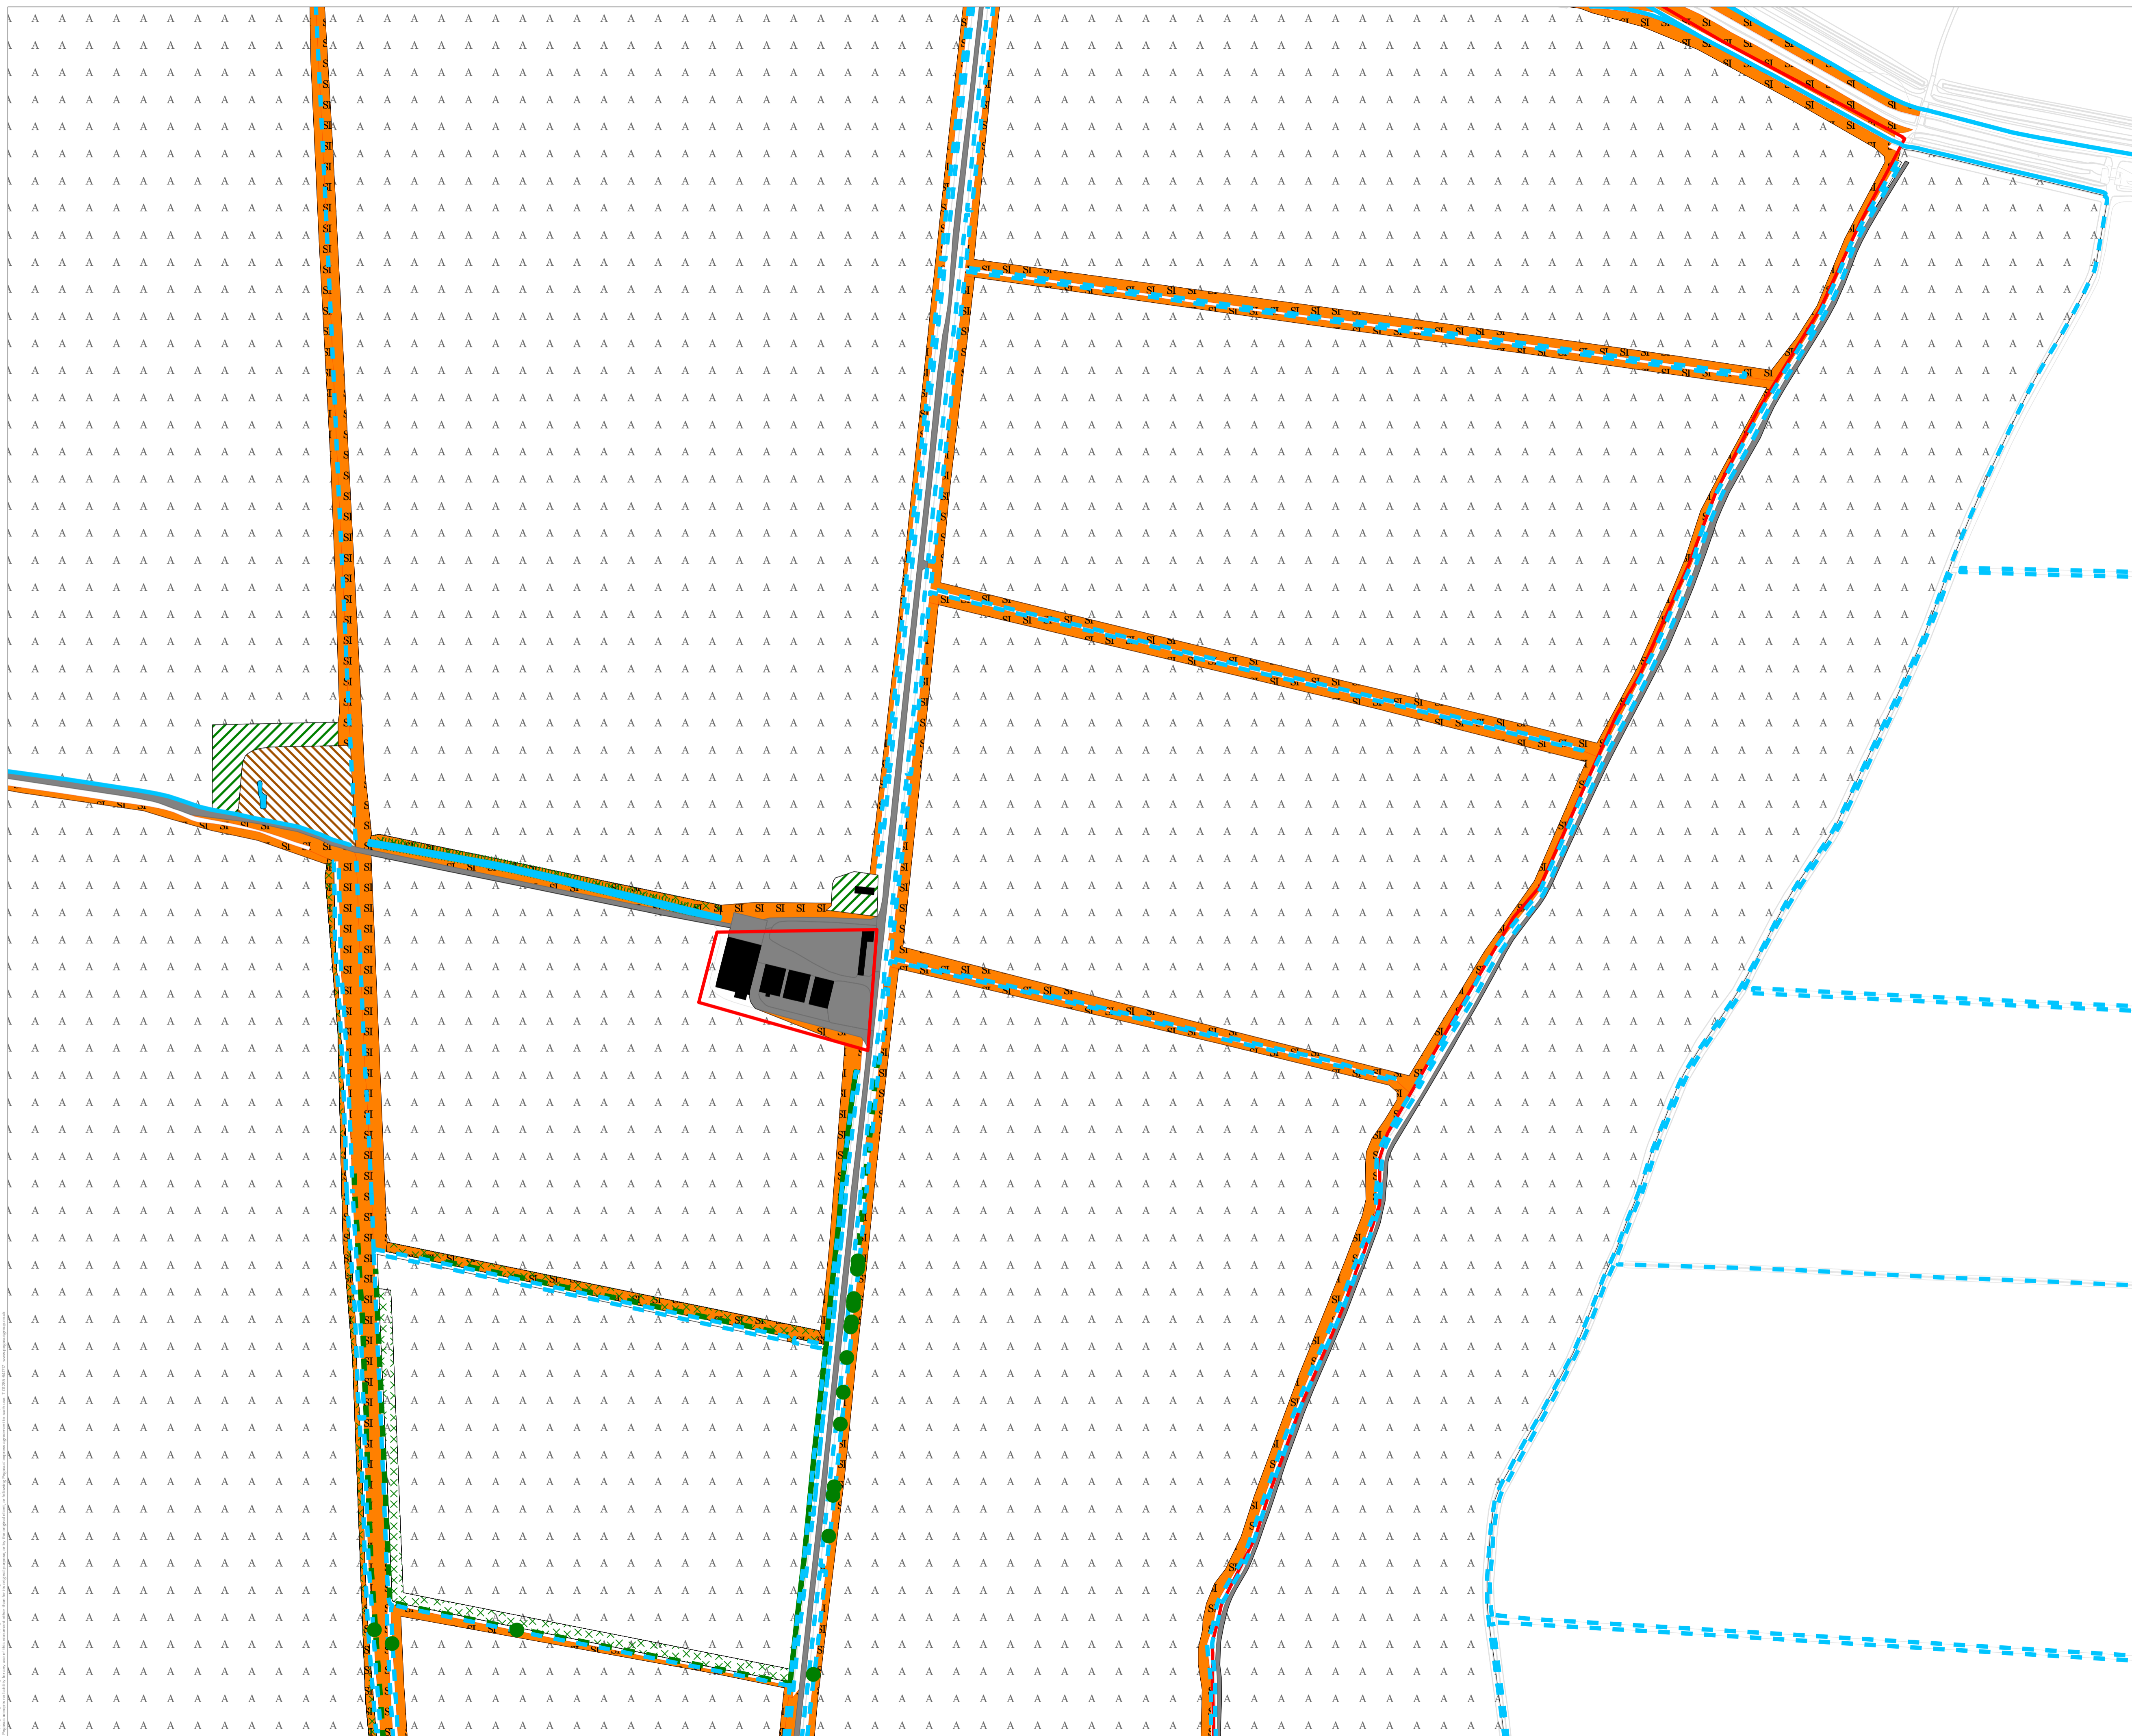

- KEY**
- Order Limits
  - Standard Trees
  - Arable
  - Broadleaved Plantation Woodland
  - Building
  - Hardstanding/Track
  - Neutral Grassland - Semi-Improved
  - Water
  - Scattered Scrub
  - Tall Ruderal
  - Ditch - Dry
  - Ditch - Wet
  - Species Poor Hedge - Defunct
  - Species Poor Hedge - Intact
  - Species Poor Hedge With Trees

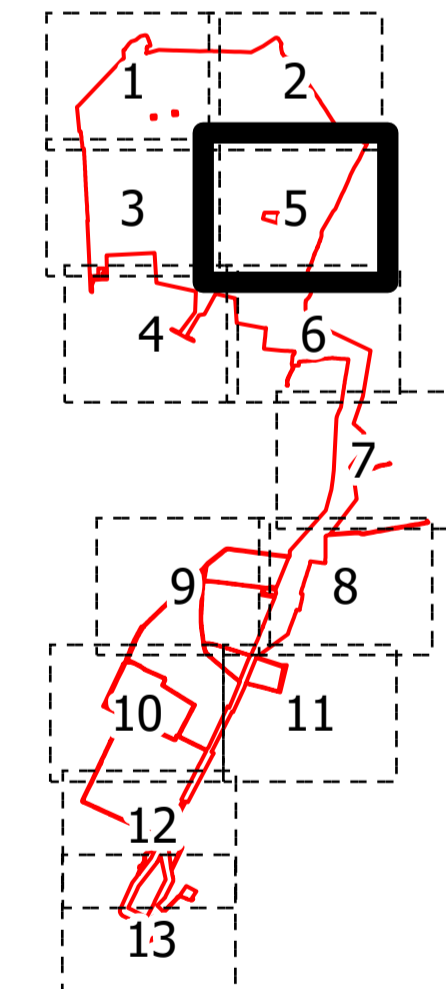


NOTES:  
REVISIONS:


DCO Document Reference: 24  
APFP Regulation: 5(2)(i)

**STATUTORY / NON-STATUTORY NATURE CONSERVATION DESIGNATIONS PLAN**


DATE	SCALE	SHEET	REVISION
19/06/2023	1:2,500@A1	5	C

DRAWING NUMBER: P20-2370\_62

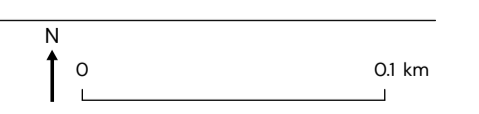

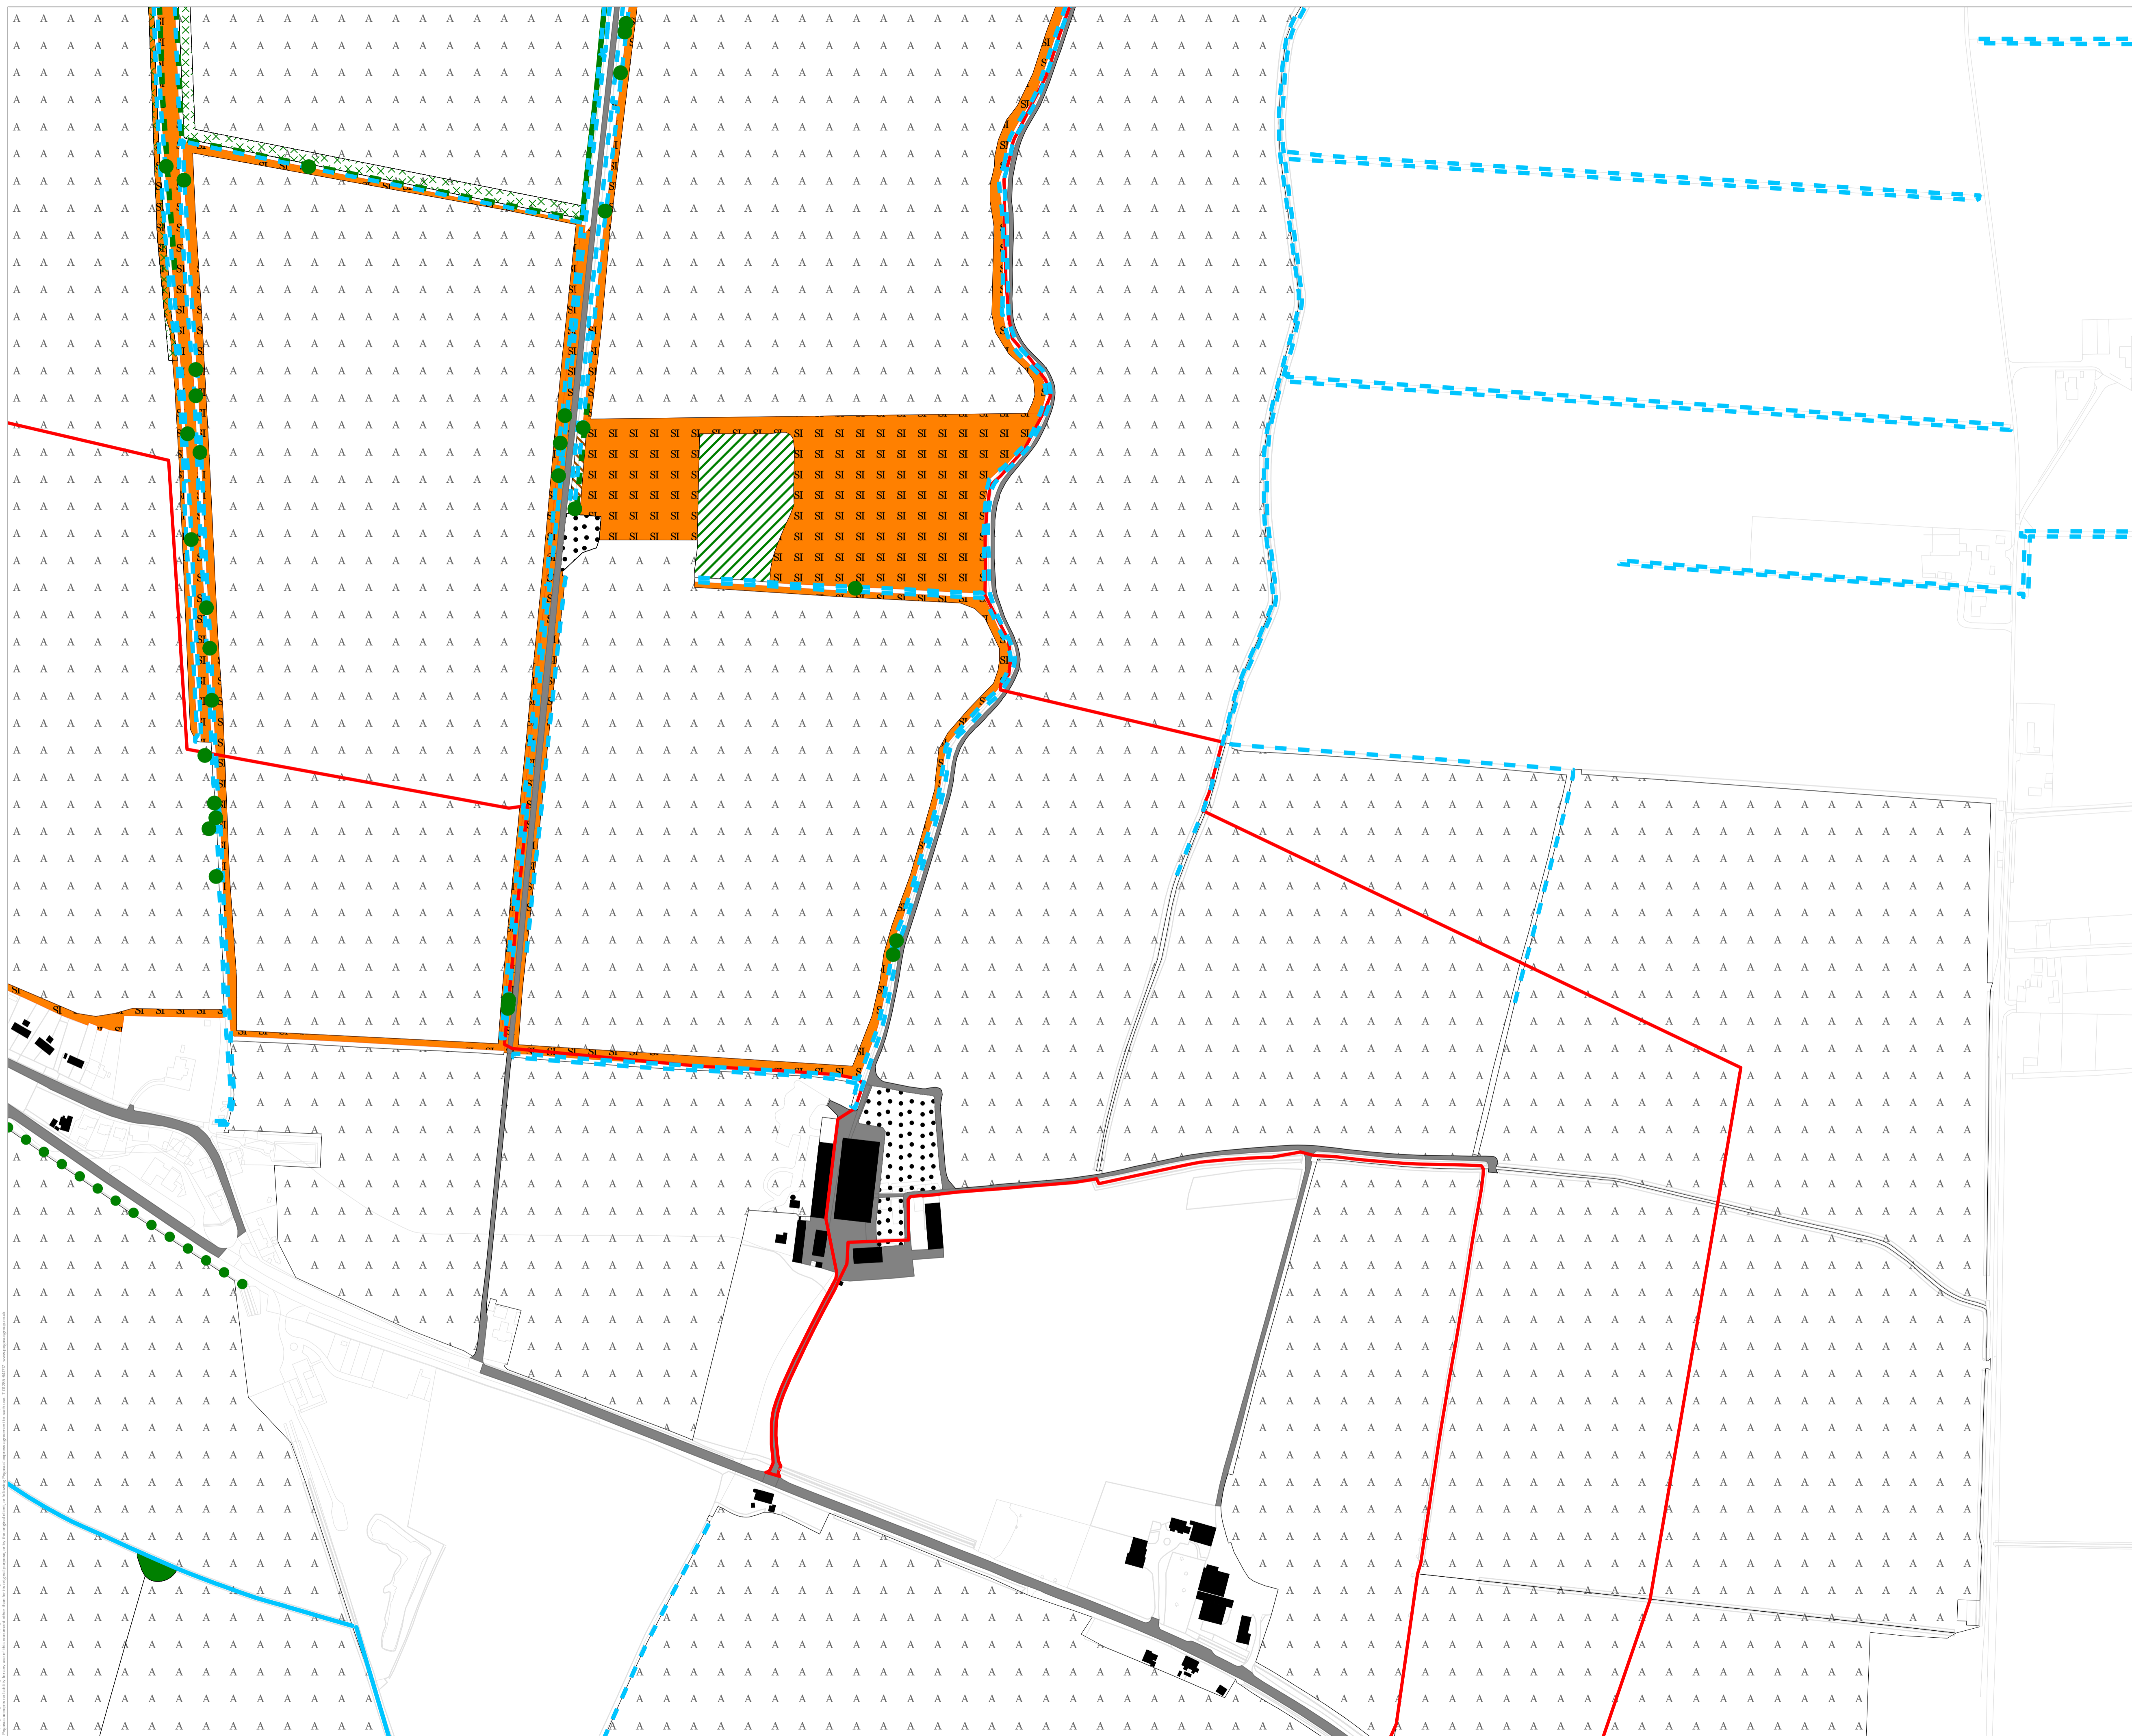

- KEY**
- Order Limits
  - Standard Trees
  - A Arable
  - Broadleaved Plantation Woodland
  - Broadleaved Woodland - Semi-Natural
  - Building
  - Hardstanding/Track
  - Neutral Grassland - Semi-Improved
  - Tall Ruderal
  - Bare Ground
  - Ditch - Dry
  - Ditch - Wet
  - Line of Trees - Broadleaved
  - Species Poor Hedge - Defunct
  - Species Poor Hedge - Intact

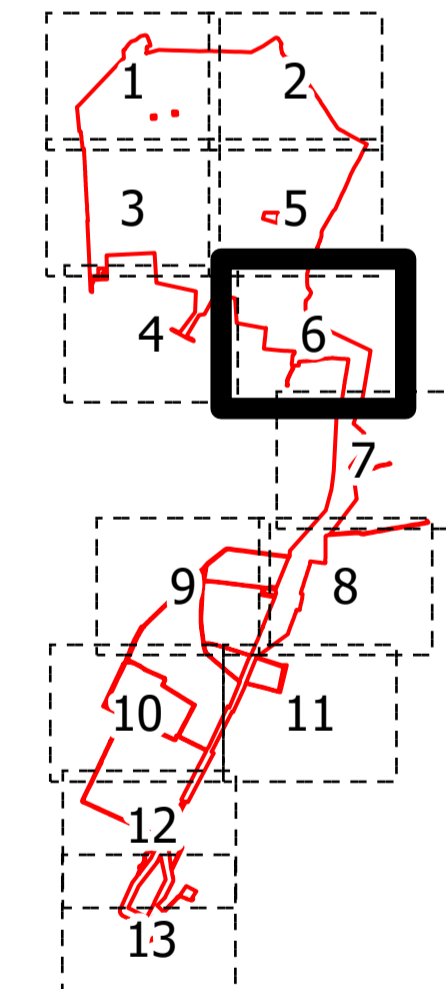

NOTES:  
 REVISIONS:

---

DCO Document Reference: 24  
 APPF Regulation: 5(2)(i)


**STATUTORY / NON-STATUTORY NATURE CONSERVATION DESIGNATIONS PLAN**

DATE 19/06/2023	SCALE 1:2,500@A1	SHEET 6	REVISION C
--------------------	---------------------	------------	---------------


DRAWING NUMBER  
P20-2370\_62

0 01 km



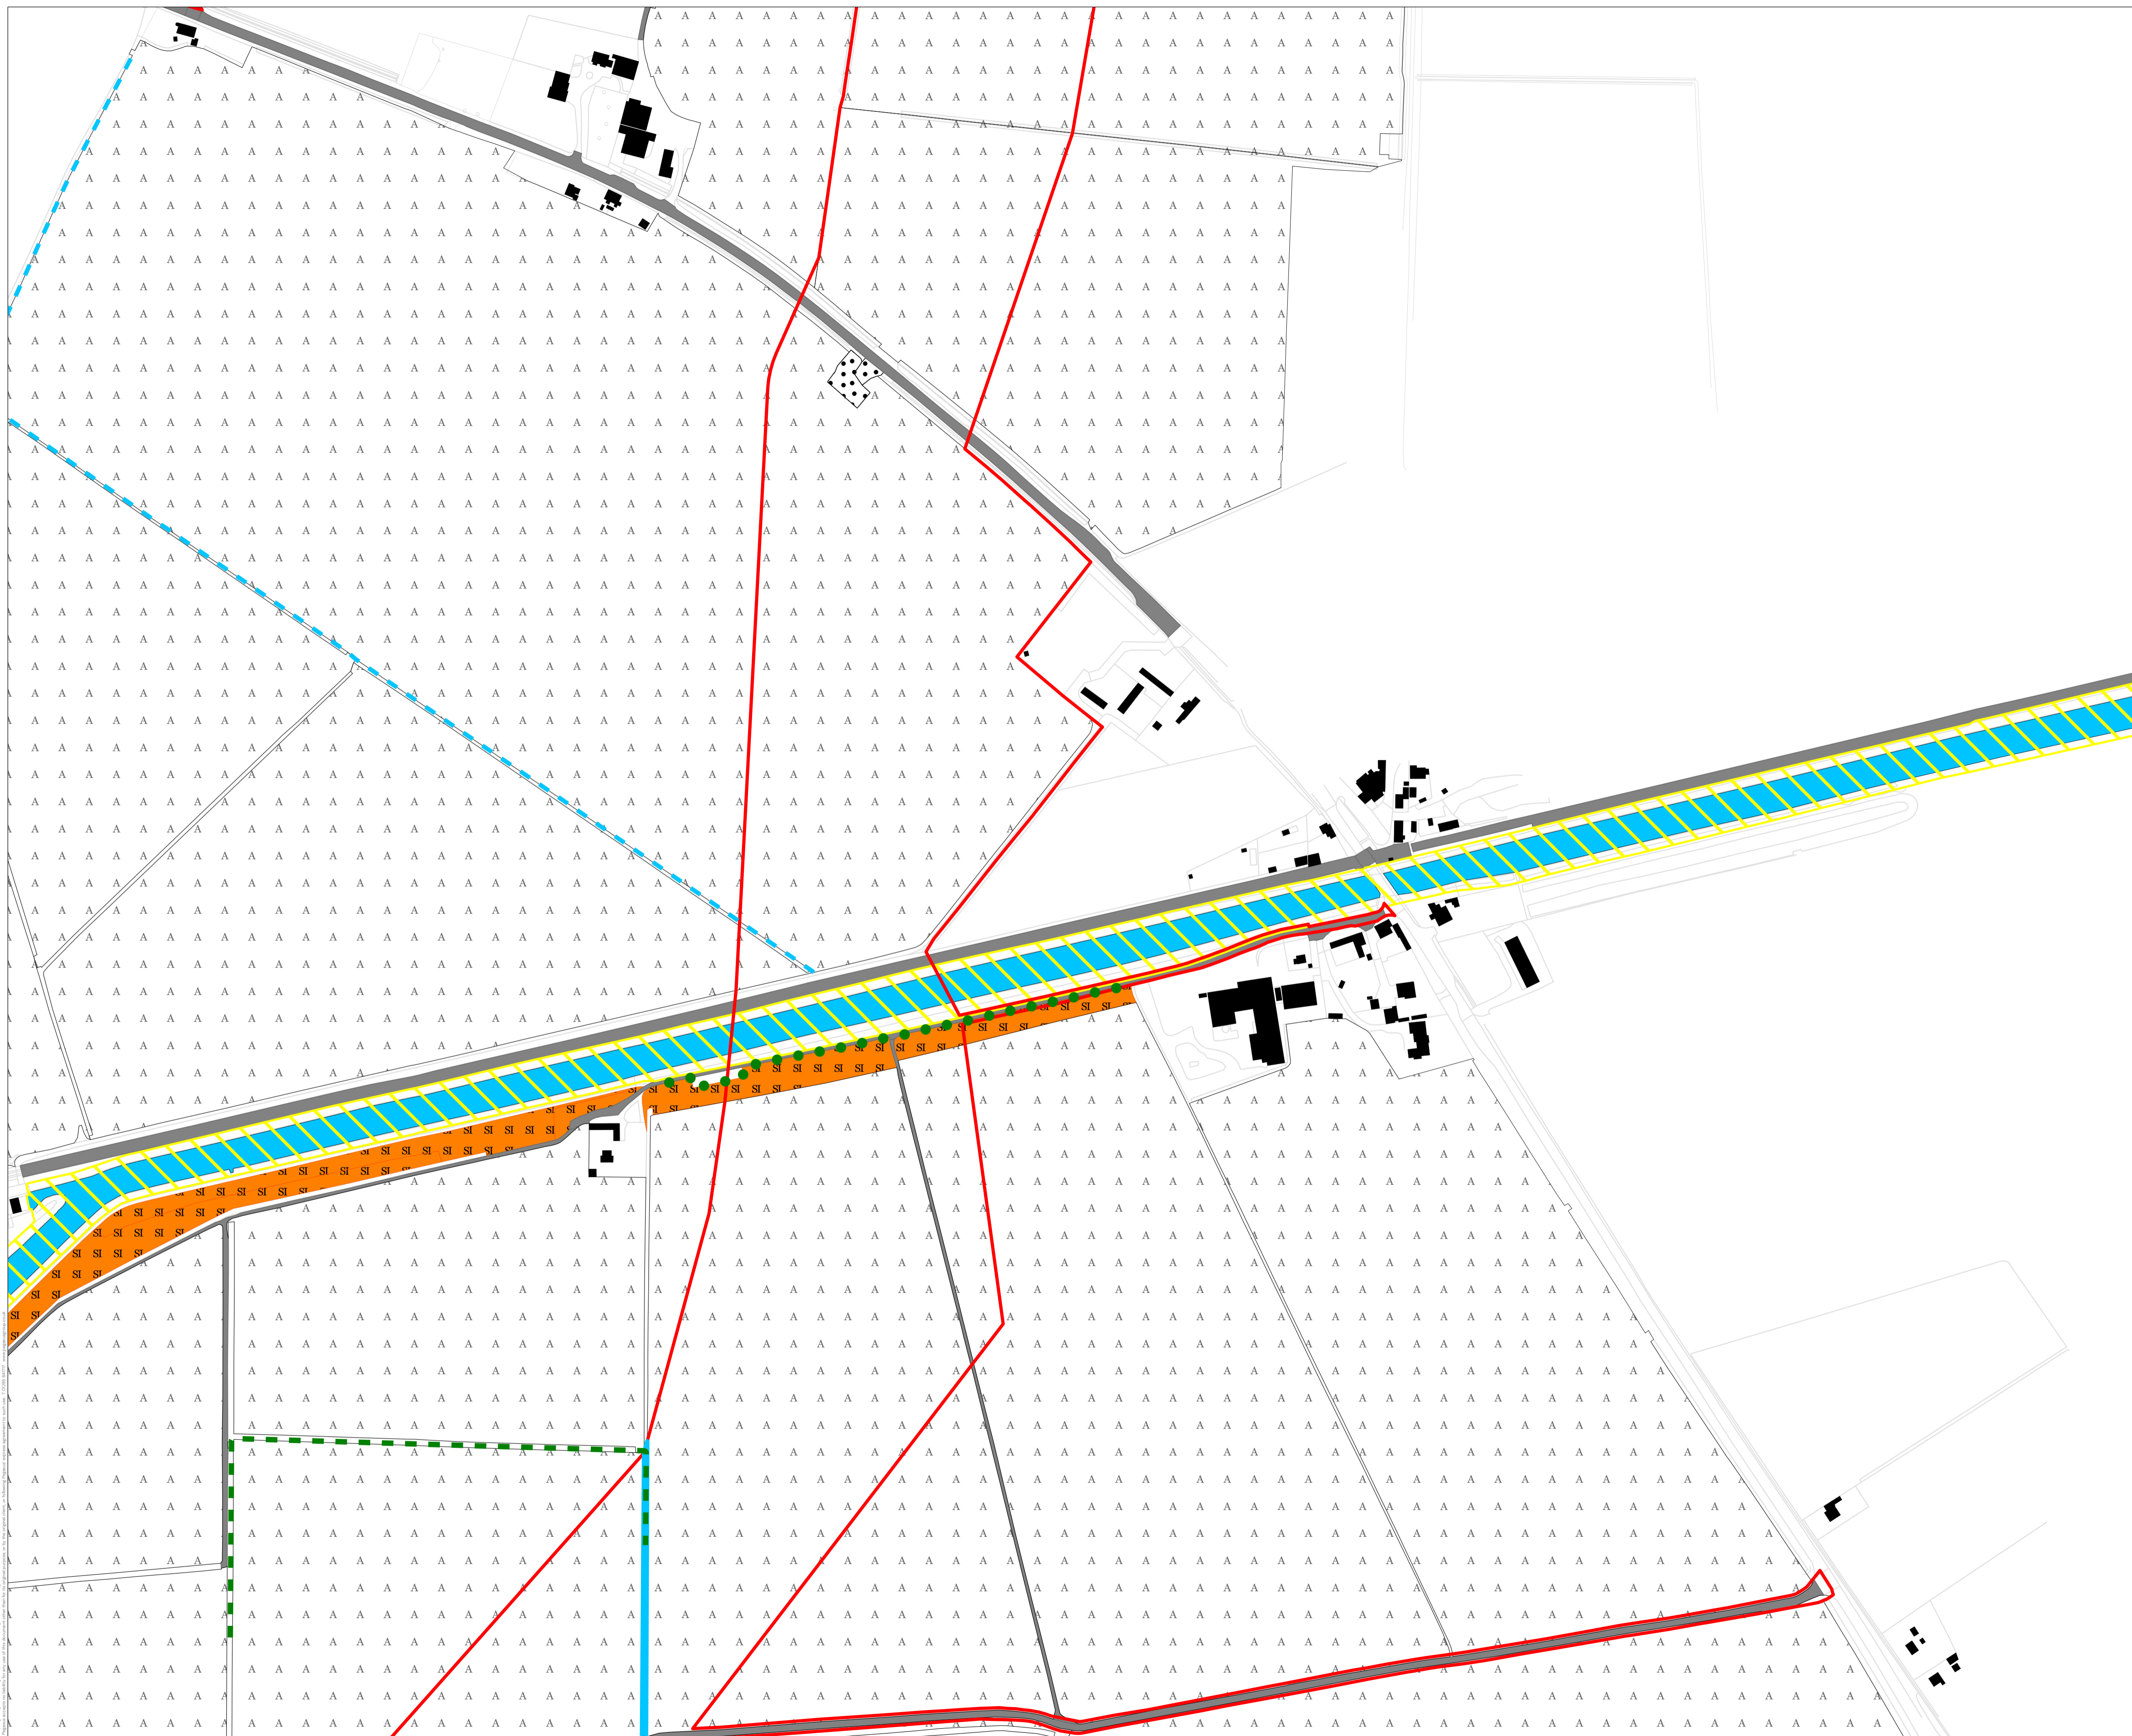

- KEY**
- Order Limits
  - Local Wildlife Site
  - Standard Trees
  - A Arable
  - Building
  - Hardstanding/Track
  - Neutral Grassland - Semi-Improved
  - Water
  - Bare Ground
  - Ditch - Dry
  - Ditch - Wet
  - Line of Trees - Broadleaved
  - Species Poor Hedge - Defunct

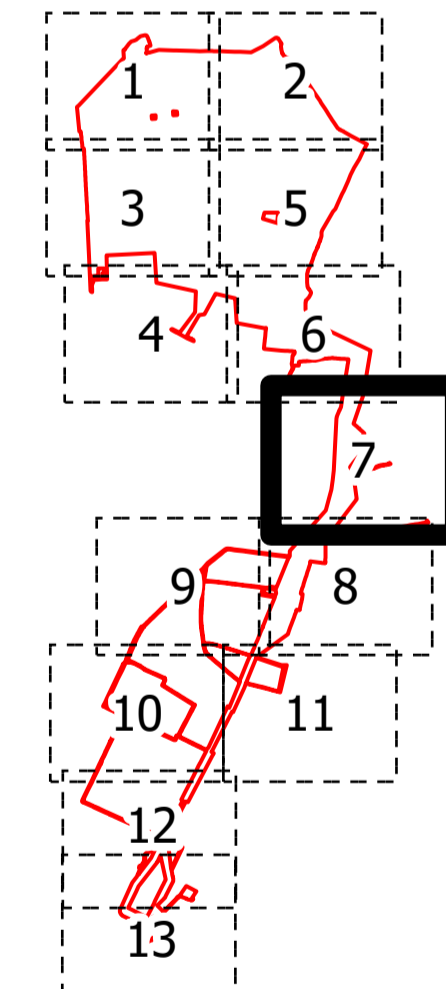

NOTES:  
 REVISIONS:

---

DCO Document Reference: 24

APFP Regulation: 5(2)(i)

---


**STATUTORY / NON-STATUTORY NATURE CONSERVATION DESIGNATIONS PLAN**

---


DATE	SCALE	SHEET	REVISION
19/06/2023	1:2,500@A1	7	C

DRAWING NUMBER: P20-2370\_62

0 01 km

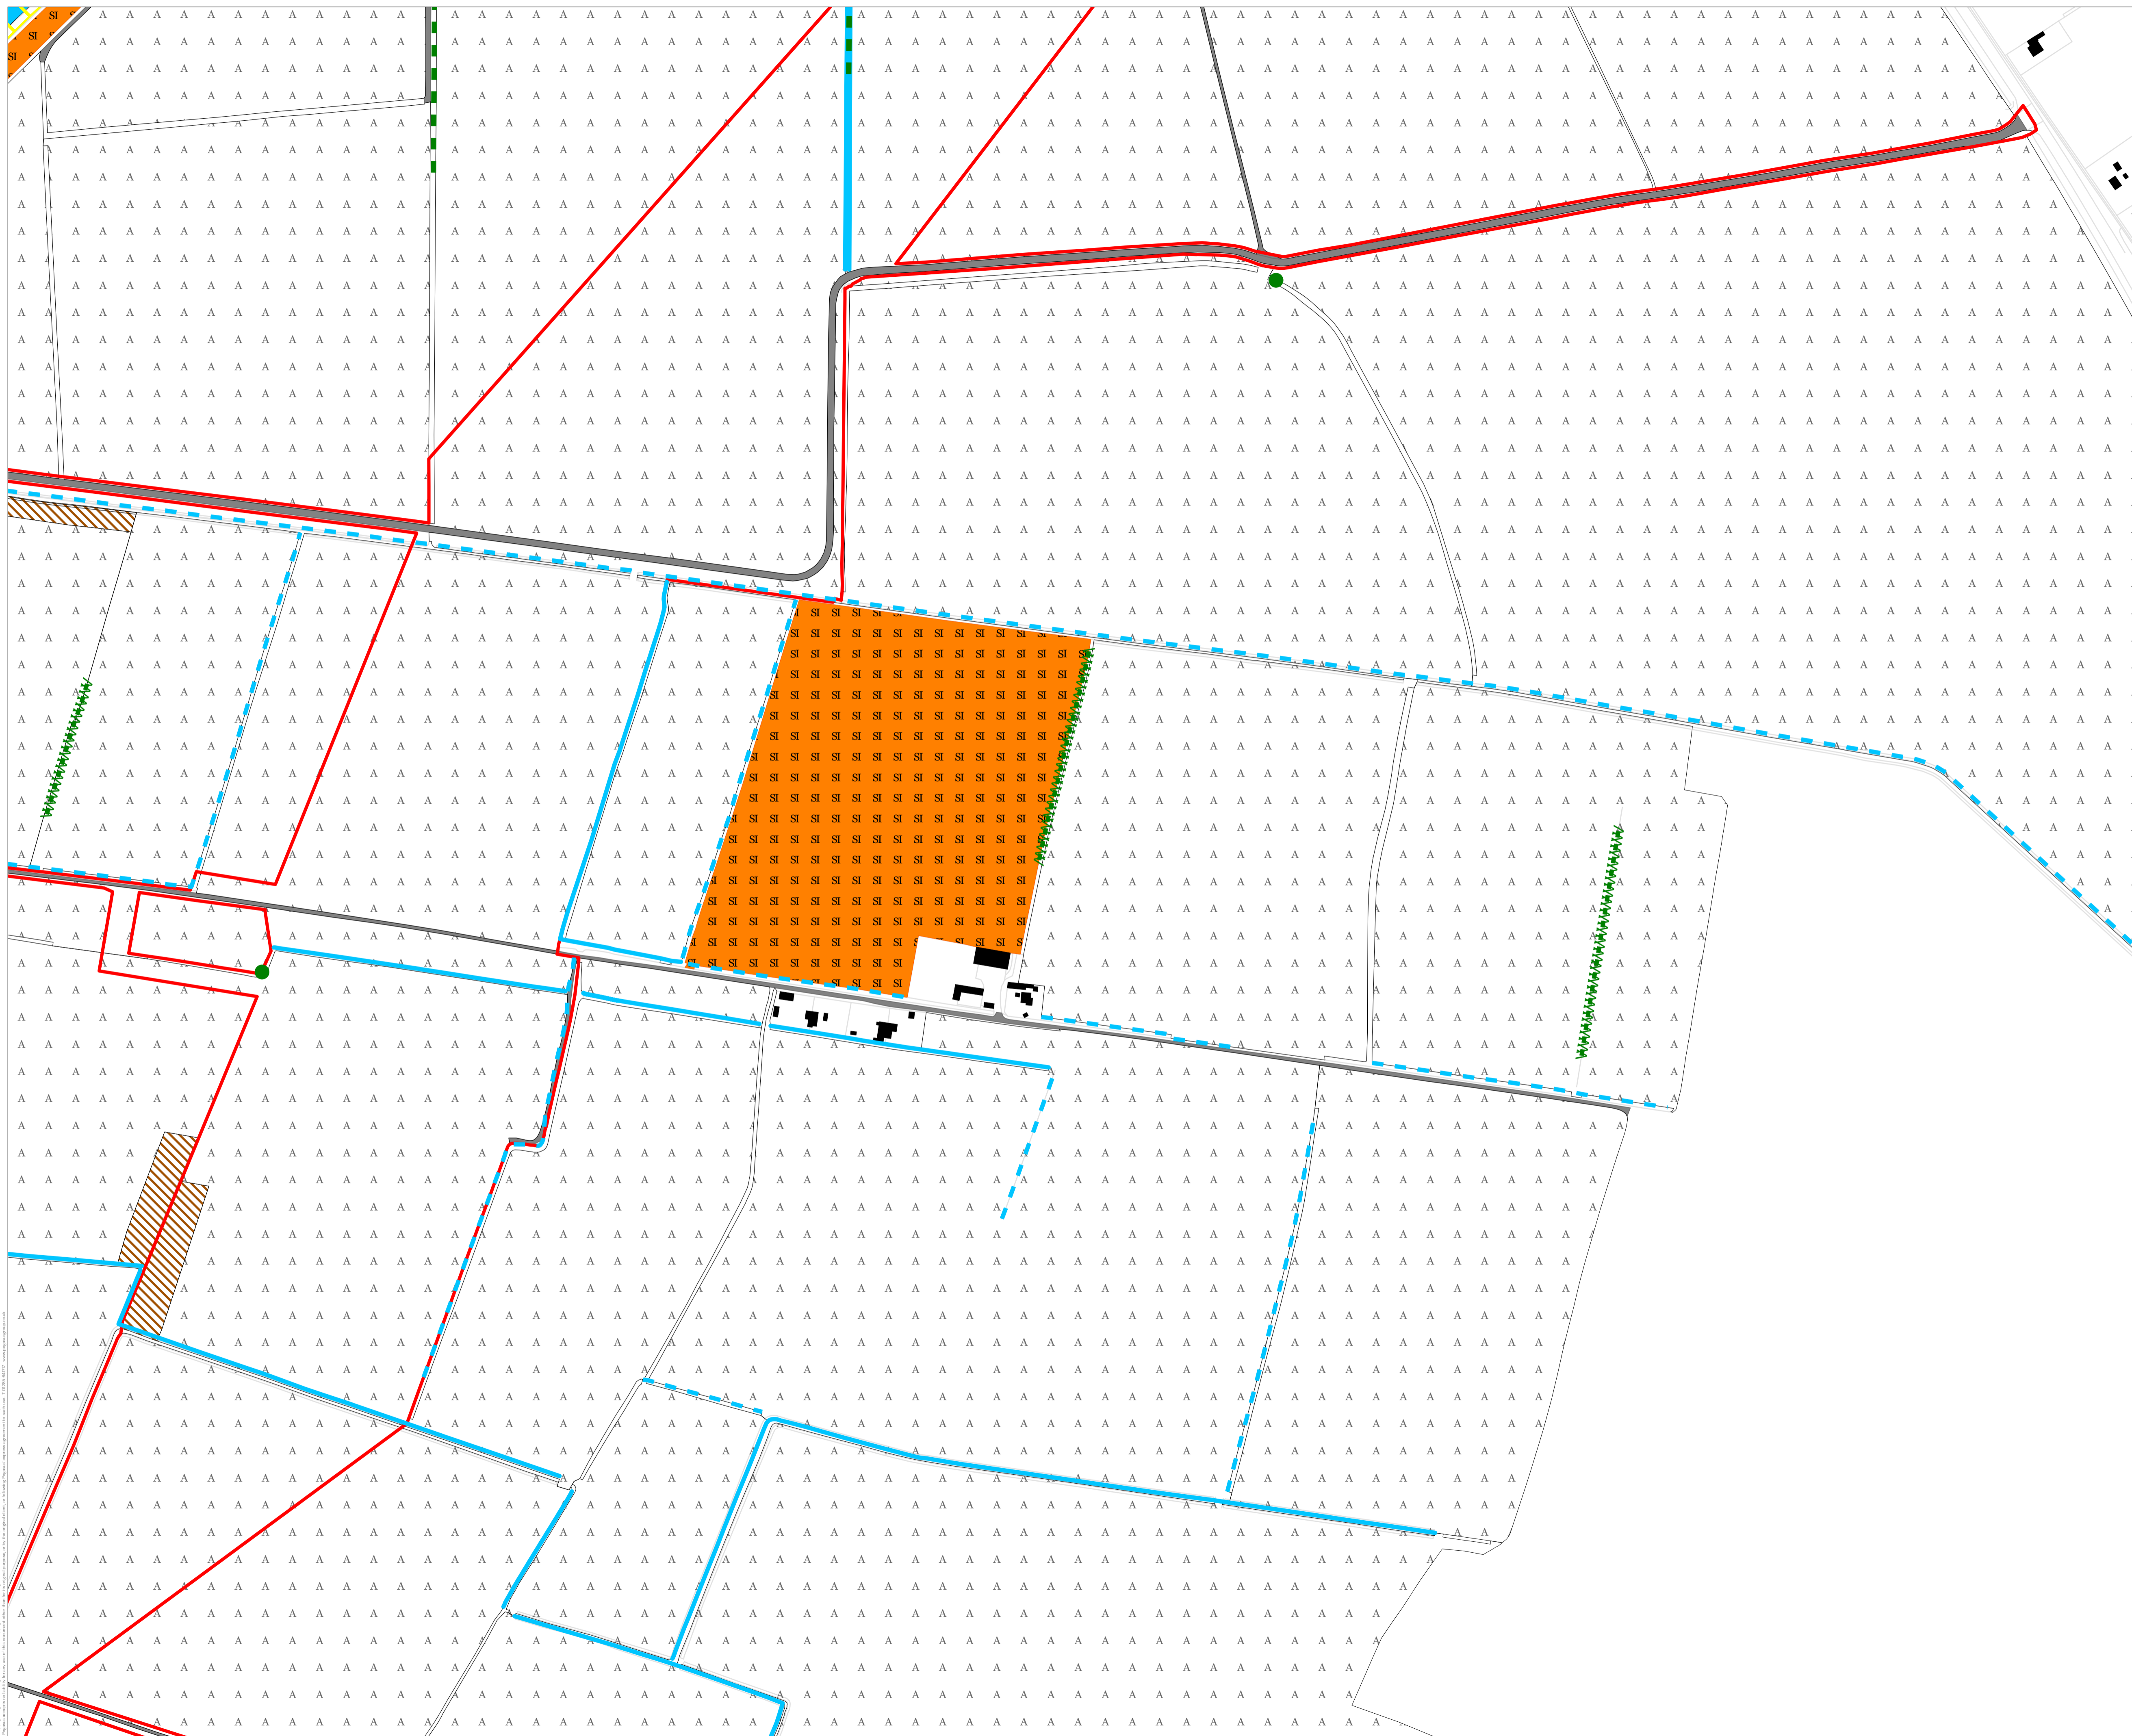

- KEY**
- Order Limits
  - Local Wildlife Site
  - Standard Trees
  - Arable
  - Building
  - Hardstanding/Track
  - Neutral Grassland - Semi-Improved
  - Water
  - Tall Ruderal
  - Ditch - Dry
  - Ditch - Wet
  - Species Poor Hedge - Defunct
  - Species Rich Hedge - Defunct

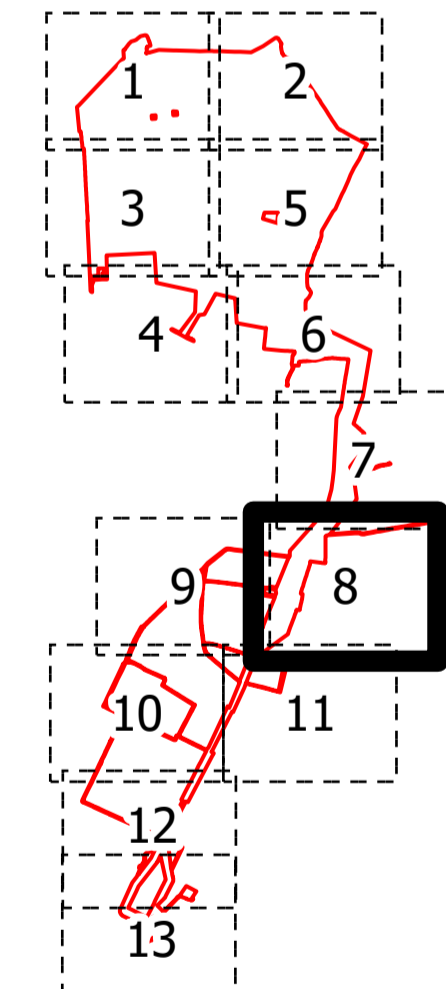

NOTES:  
 REVISIONS:

---

DCO Document Reference: 24  
 APPF Regulation: 5(2)(i)

---

**STATUTORY / NON-STATUTORY NATURE CONSERVATION DESIGNATIONS PLAN**

---

DATE 19/06/2023	SCALE 1:2,500@A1	SHEET 8	REVISION C
--------------------	---------------------	------------	---------------


---

DRAWING NUMBER  
P20-2370\_62

N  
0 01 km



- KEY**
- Order Limits
  - Local Wildlife Site
  - Standard Trees
  - A Arable
  - Building
  - Hardstanding/Track
  - Neutral Grassland - Semi-Improved
  - Water
  - Tall Ruderal
  - Bare Ground
  - Ditch - Dry
  - Ditch - Wet
  - www Species Rich Hedge - Defunct

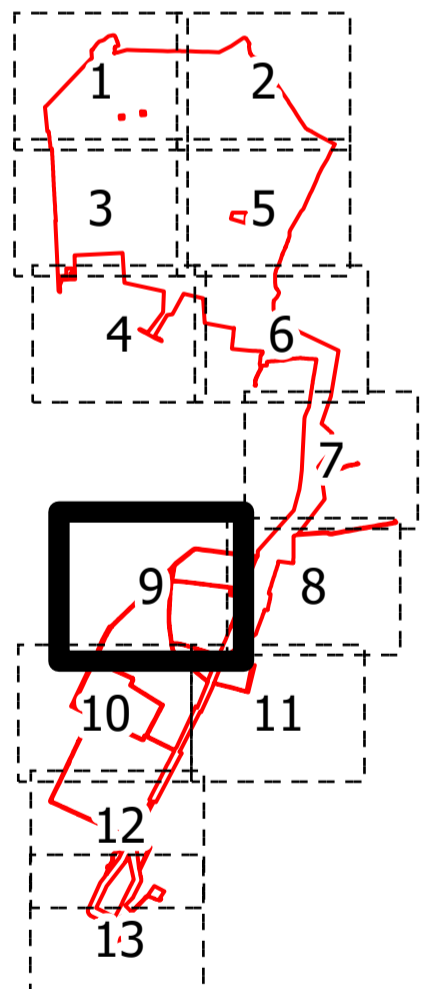

NOTES:  
 REVISIONS:

---

DCO Document Reference: 24

APFP Regulation: 5(2)(i)

---


**STATUTORY / NON-STATUTORY NATURE CONSERVATION DESIGNATIONS PLAN**

---


DATE	SCALE	SHEET	REVISION
19/06/2023	1:2,500@A1	9	C

DRAWING NUMBER  
 P20-2370\_62



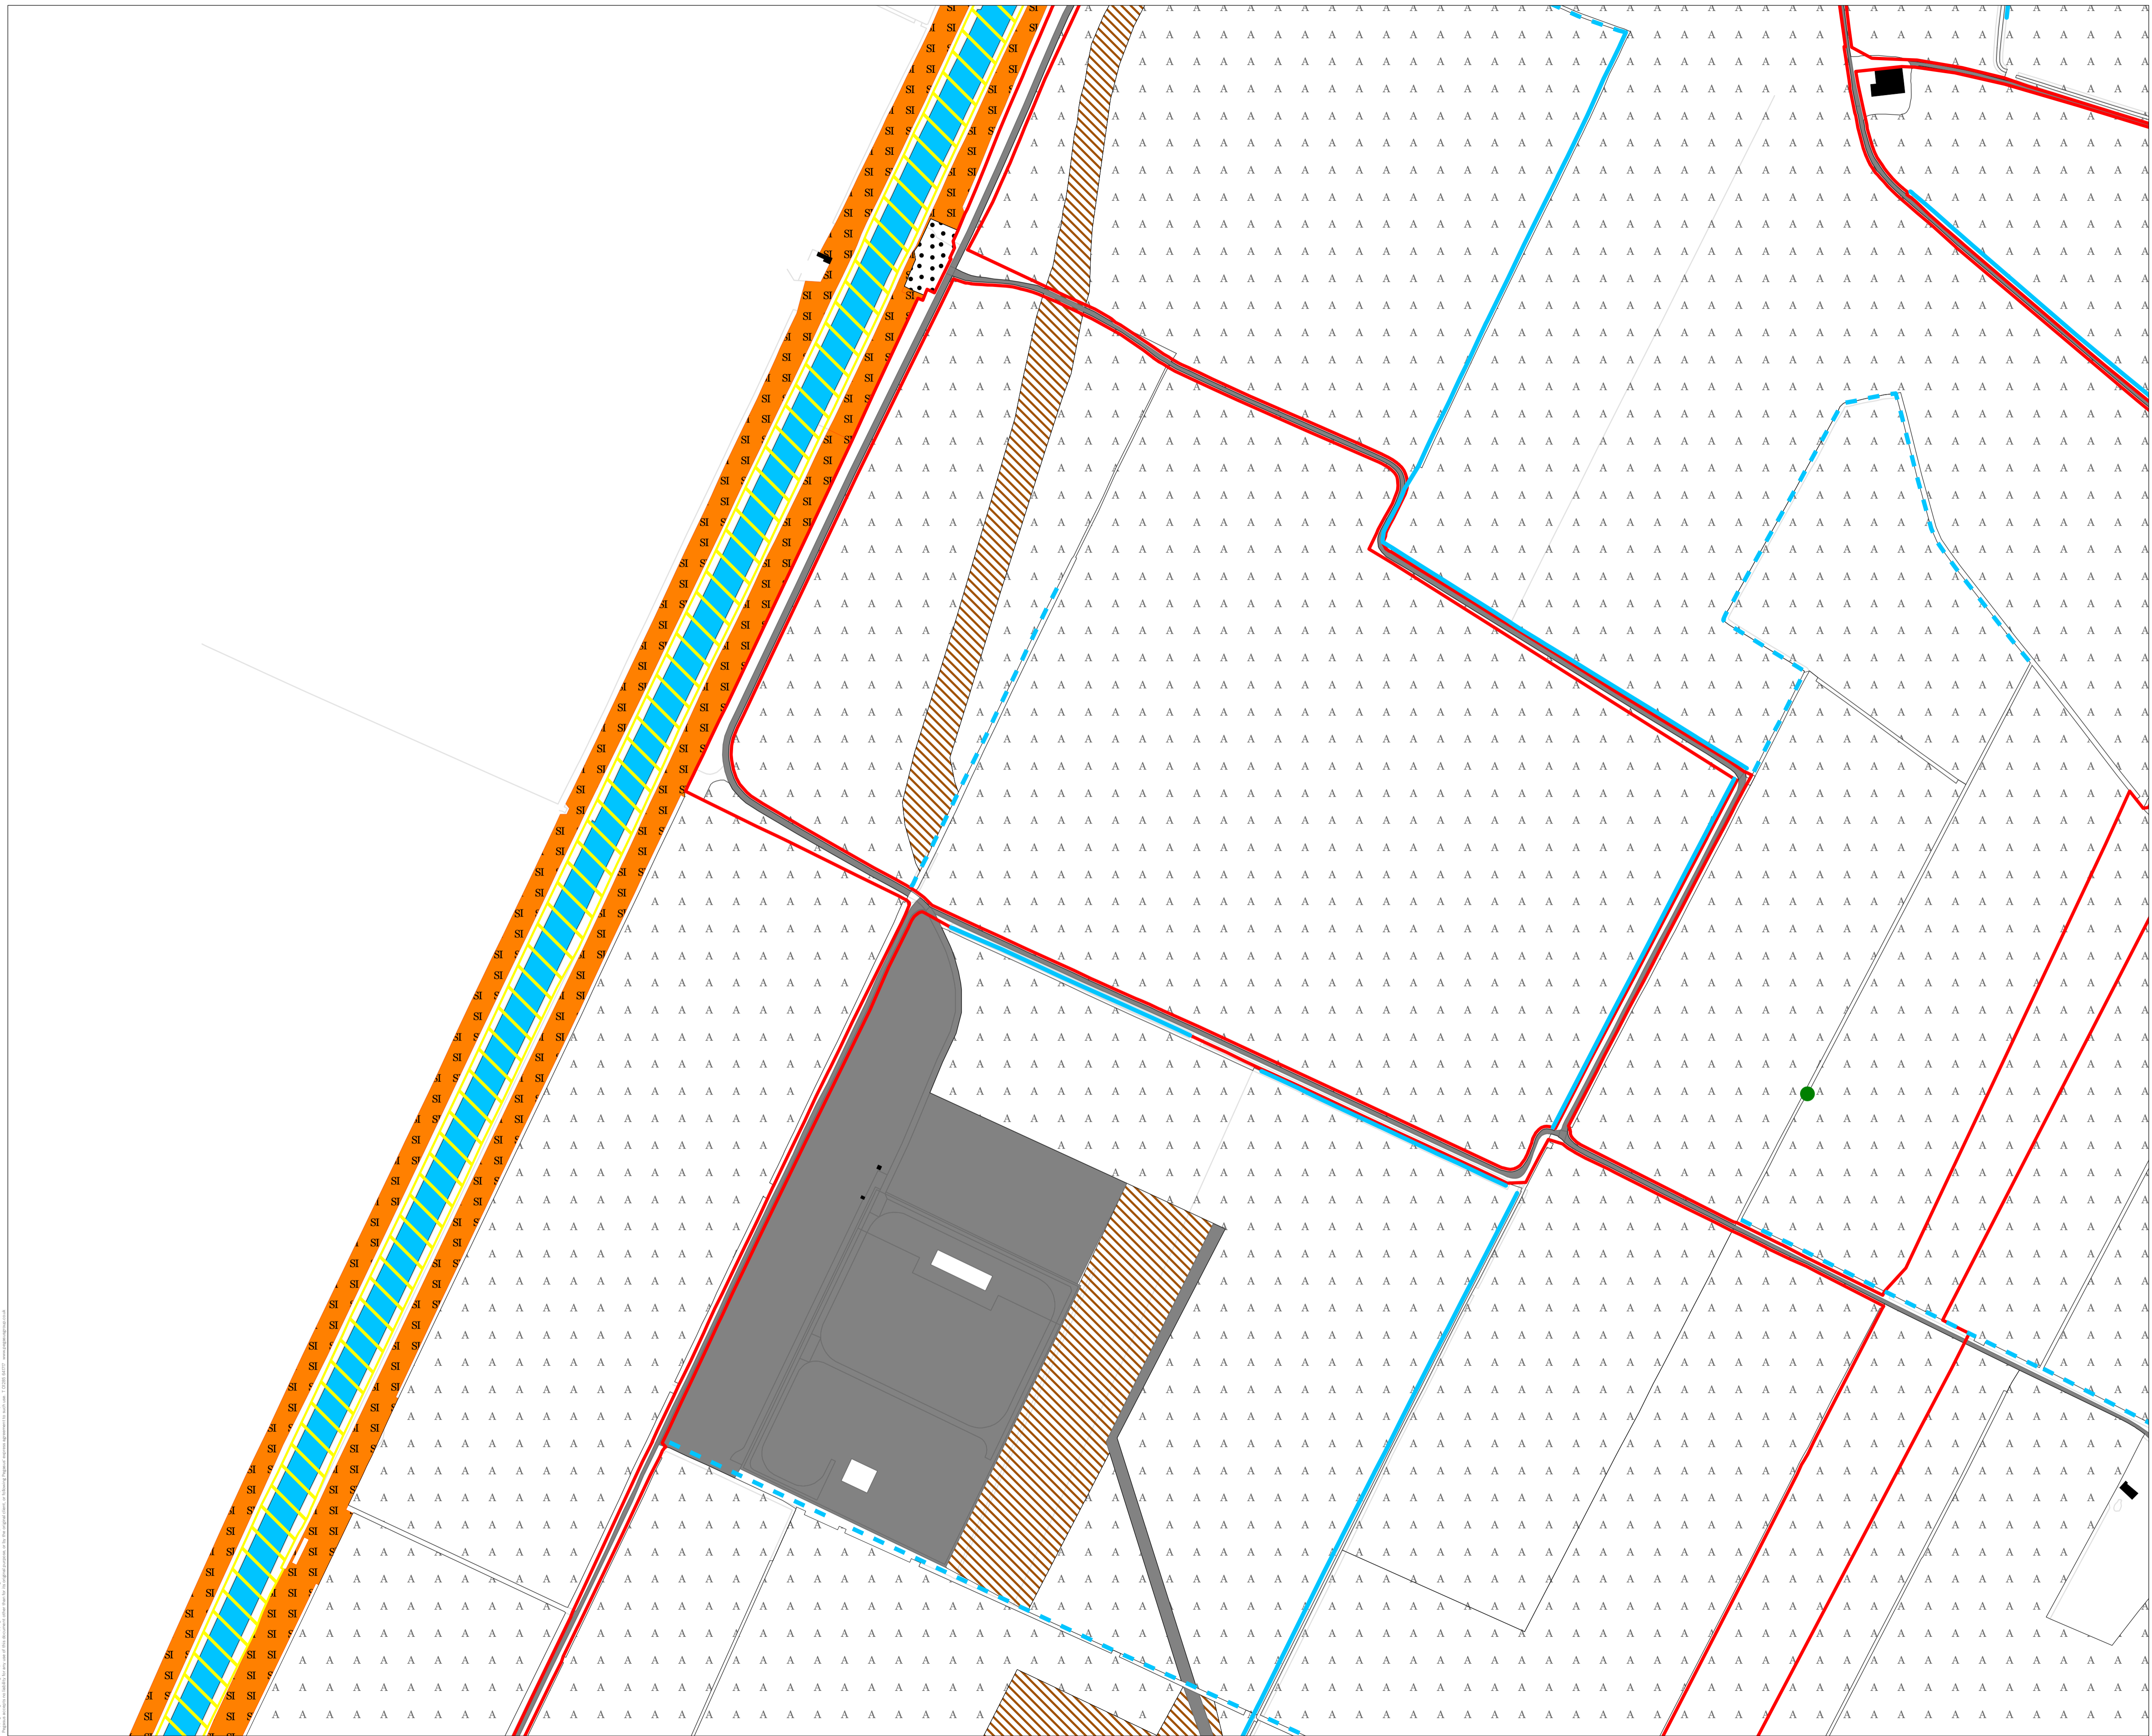

- KEY**
- Order Limits
  - Local Wildlife Site
  - Standard Trees
  - A Arable
  - Building
  - Hardstanding/Track
  - Neutral Grassland - Semi-improved
  - Water
  - Tall Ruderal
  - Bare Ground
  - Ditch - Dry
  - Ditch - Wet

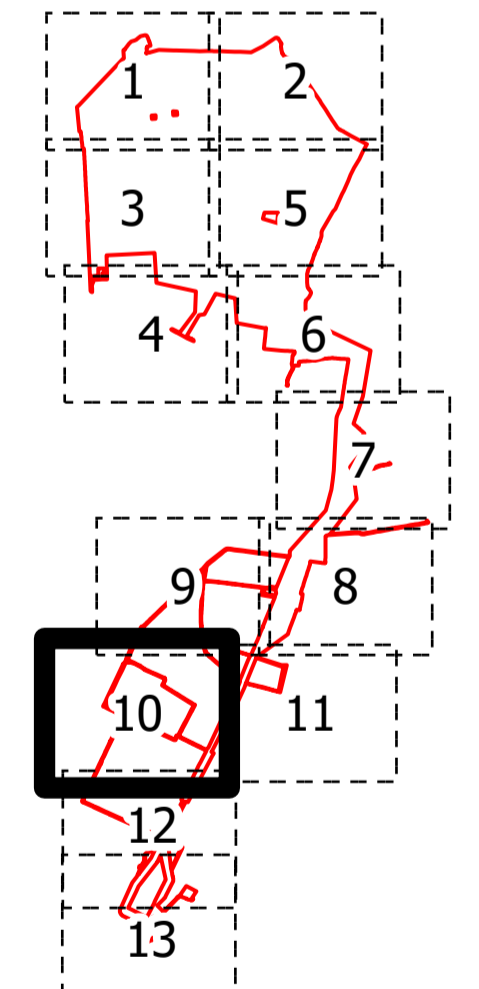

NOTES:  
 REVISIONS:

---

DCO Document Reference: 24  
 APPF Regulation: 5(2)(i)


---


**STATUTORY / NON-STATUTORY NATURE CONSERVATION DESIGNATIONS PLAN**

---


DATE 19/06/2023	SCALE 1:2,500@A1	SHEET 10	REVISION C
--------------------	---------------------	-------------	---------------

DRAWING NUMBER  
P20-2370\_62

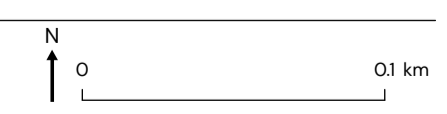

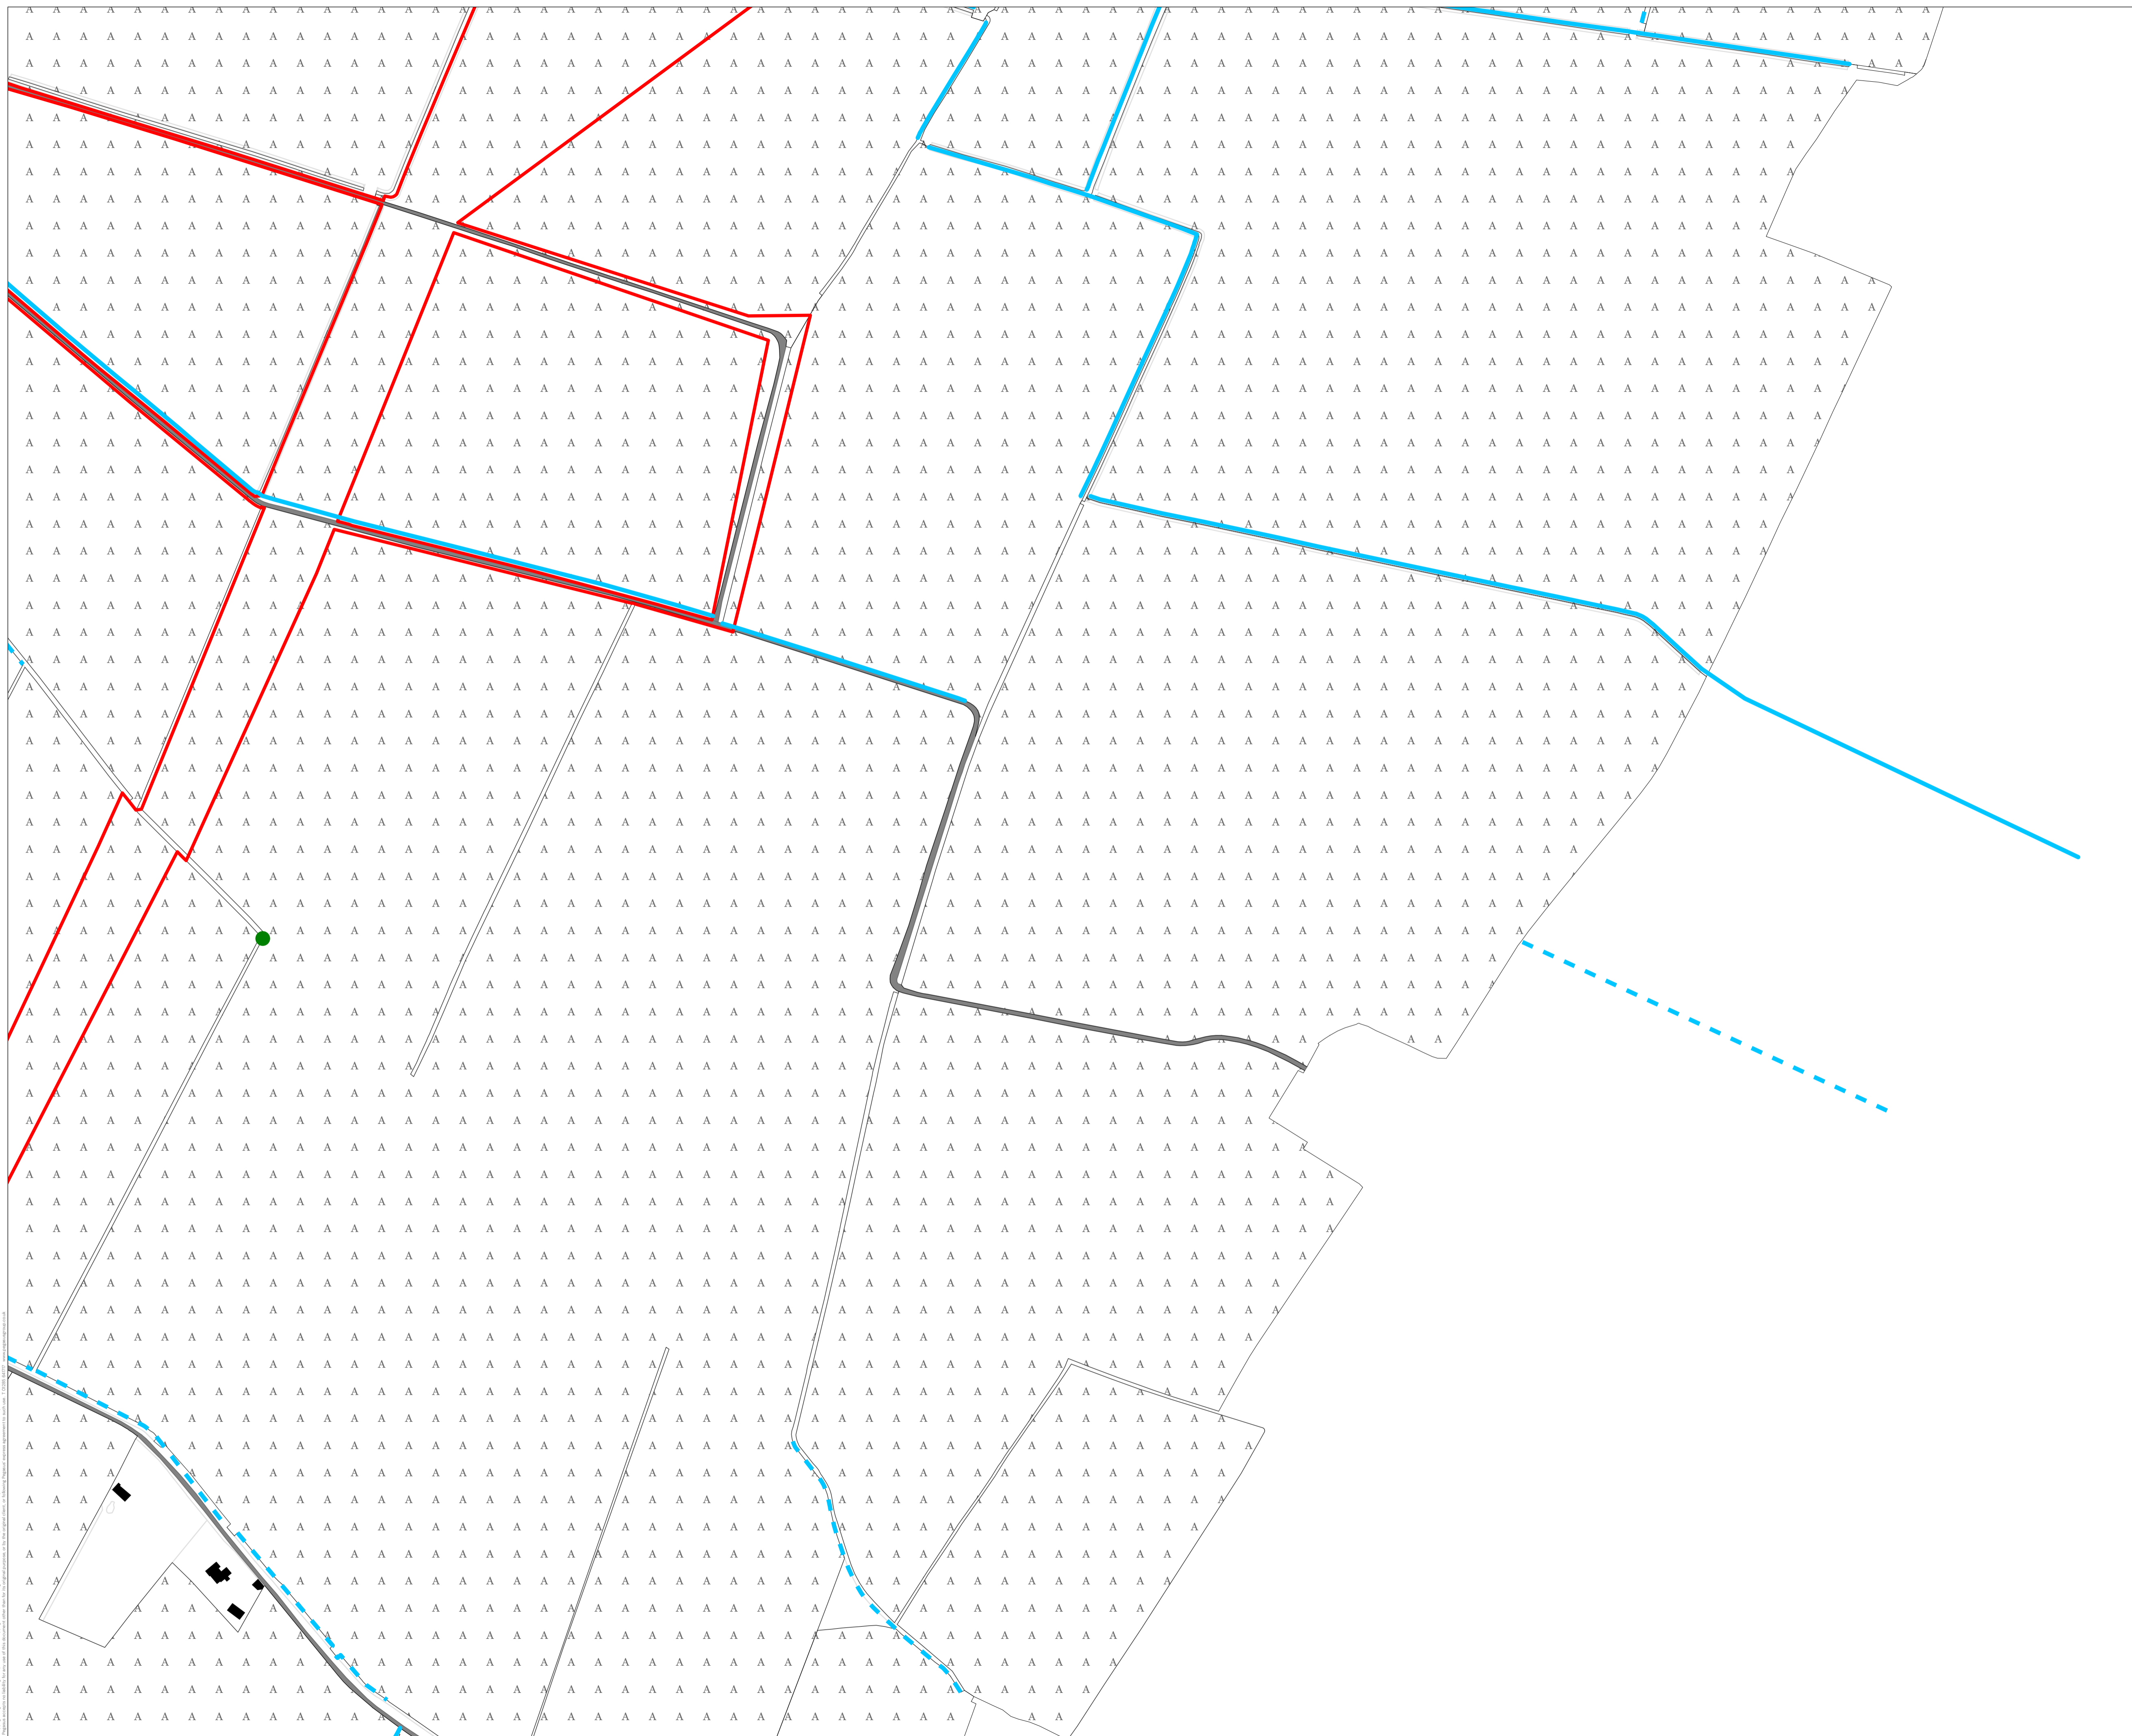

- KEY**
- Order Limits
  - Standard Trees
  - A Arable
  - Building
  - Hardstanding/Track
  - Ditch - Dry
  - Ditch - Wet

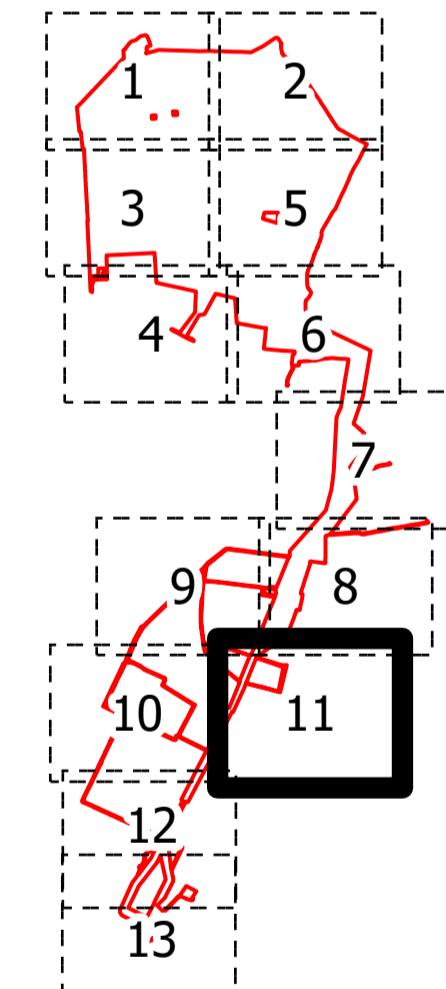

NOTES:  
 REVISIONS:

---

DCO Document Reference: 24  
 APPF Regulation: 5(2)(i)

---


**STATUTORY / NON-STATUTORY NATURE CONSERVATION DESIGNATIONS PLAN**


---

DATE 19/06/2023	SCALE 1:2,500@A1	SHEET 11	REVISION C
--------------------	---------------------	-------------	---------------


---

DRAWING NUMBER  
P20-2370\_62

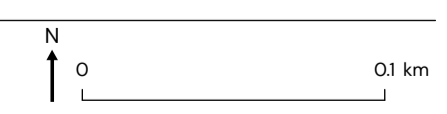

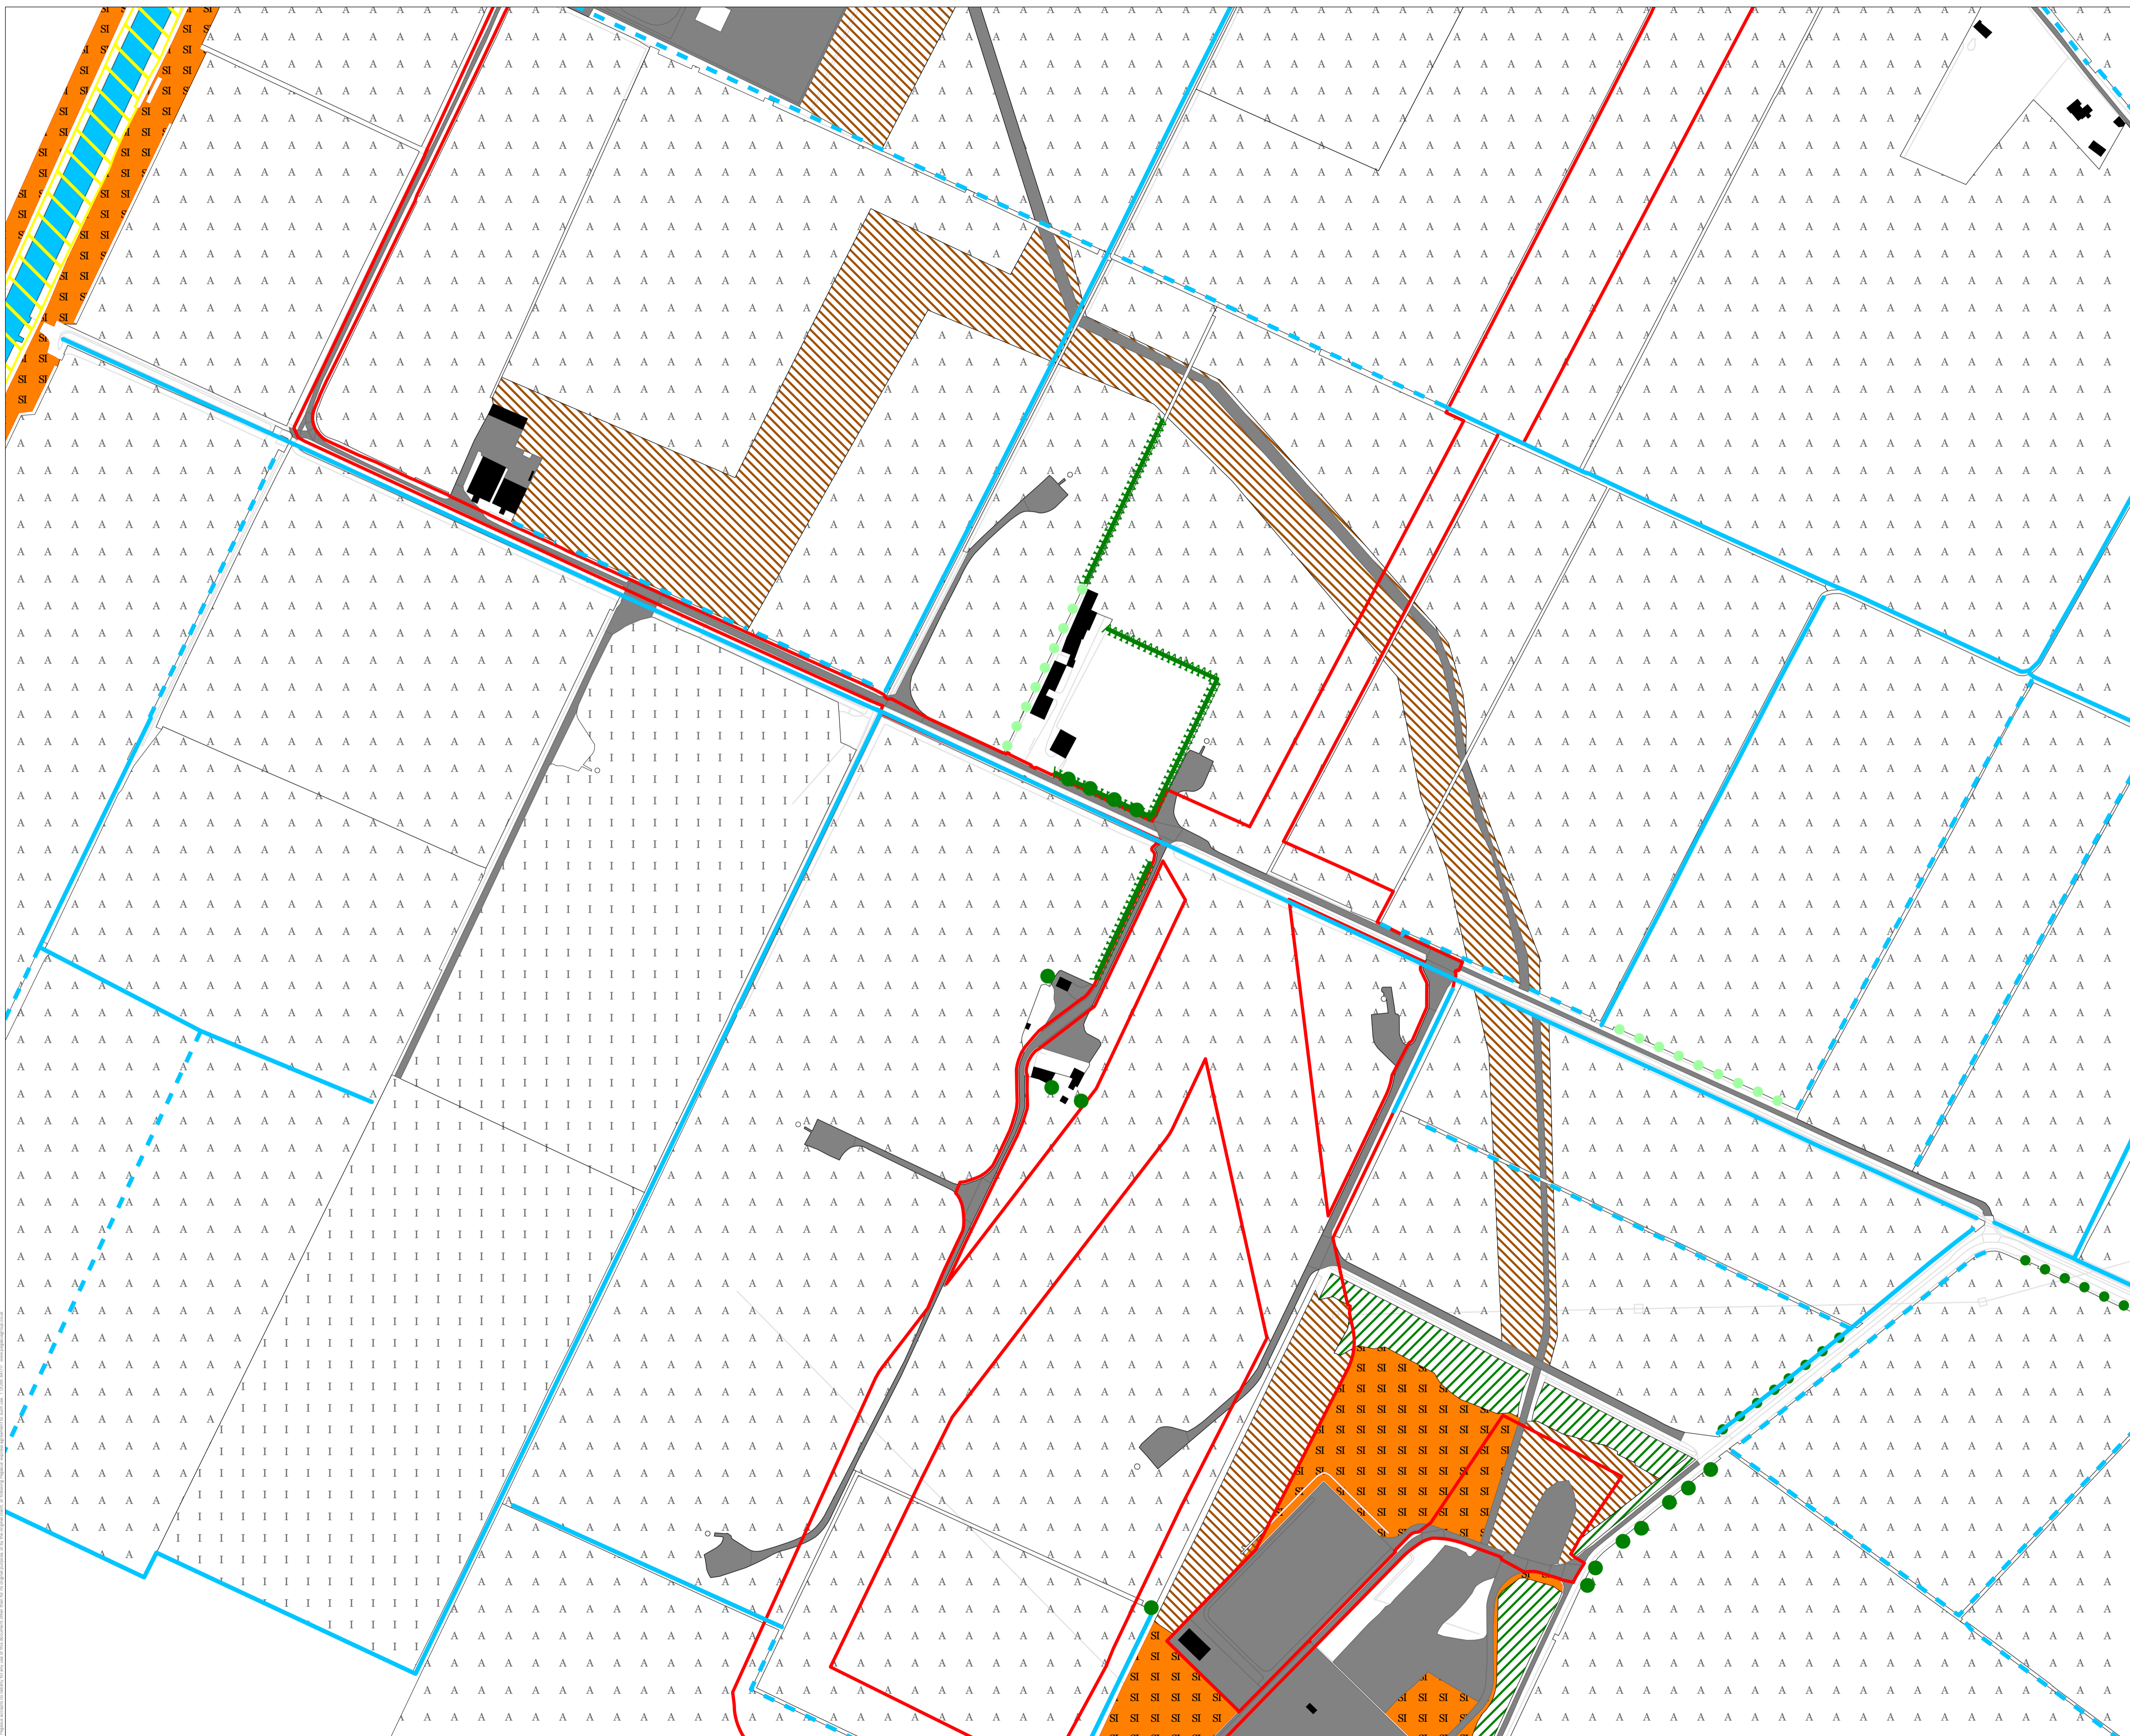

- KEY**
- Order Limits
  - Local Wildlife Site
  - Standard Trees
  - Arable
  - Broadleaved Plantation Woodland
  - Building
  - Hardstanding/Track
  - Improved Grassland
  - Neutral Grassland - Semi-Improved
  - Water
  - Tall Ruderal
  - Ditch - Dry
  - Ditch - Wet
  - Line of Trees - Broadleaved
  - Line of Trees - Coniferous
  - Species Rich Hedge - Intact

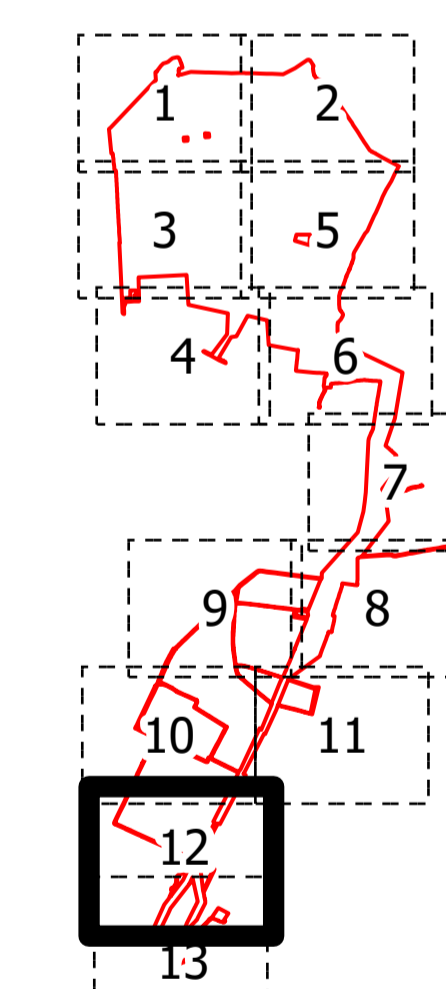

NOTES:  
 REVISIONS:

---


DCO Document Reference: 24  
 APPF Regulation: 5(2)(i)

**STATUTORY / NON-STATUTORY NATURE CONSERVATION DESIGNATIONS PLAN**


DATE	SCALE	SHEET	REVISION
19/06/2023	1:2,500@A1	12	C

DRAWING NUMBER: P20-2370\_62

0 01 km

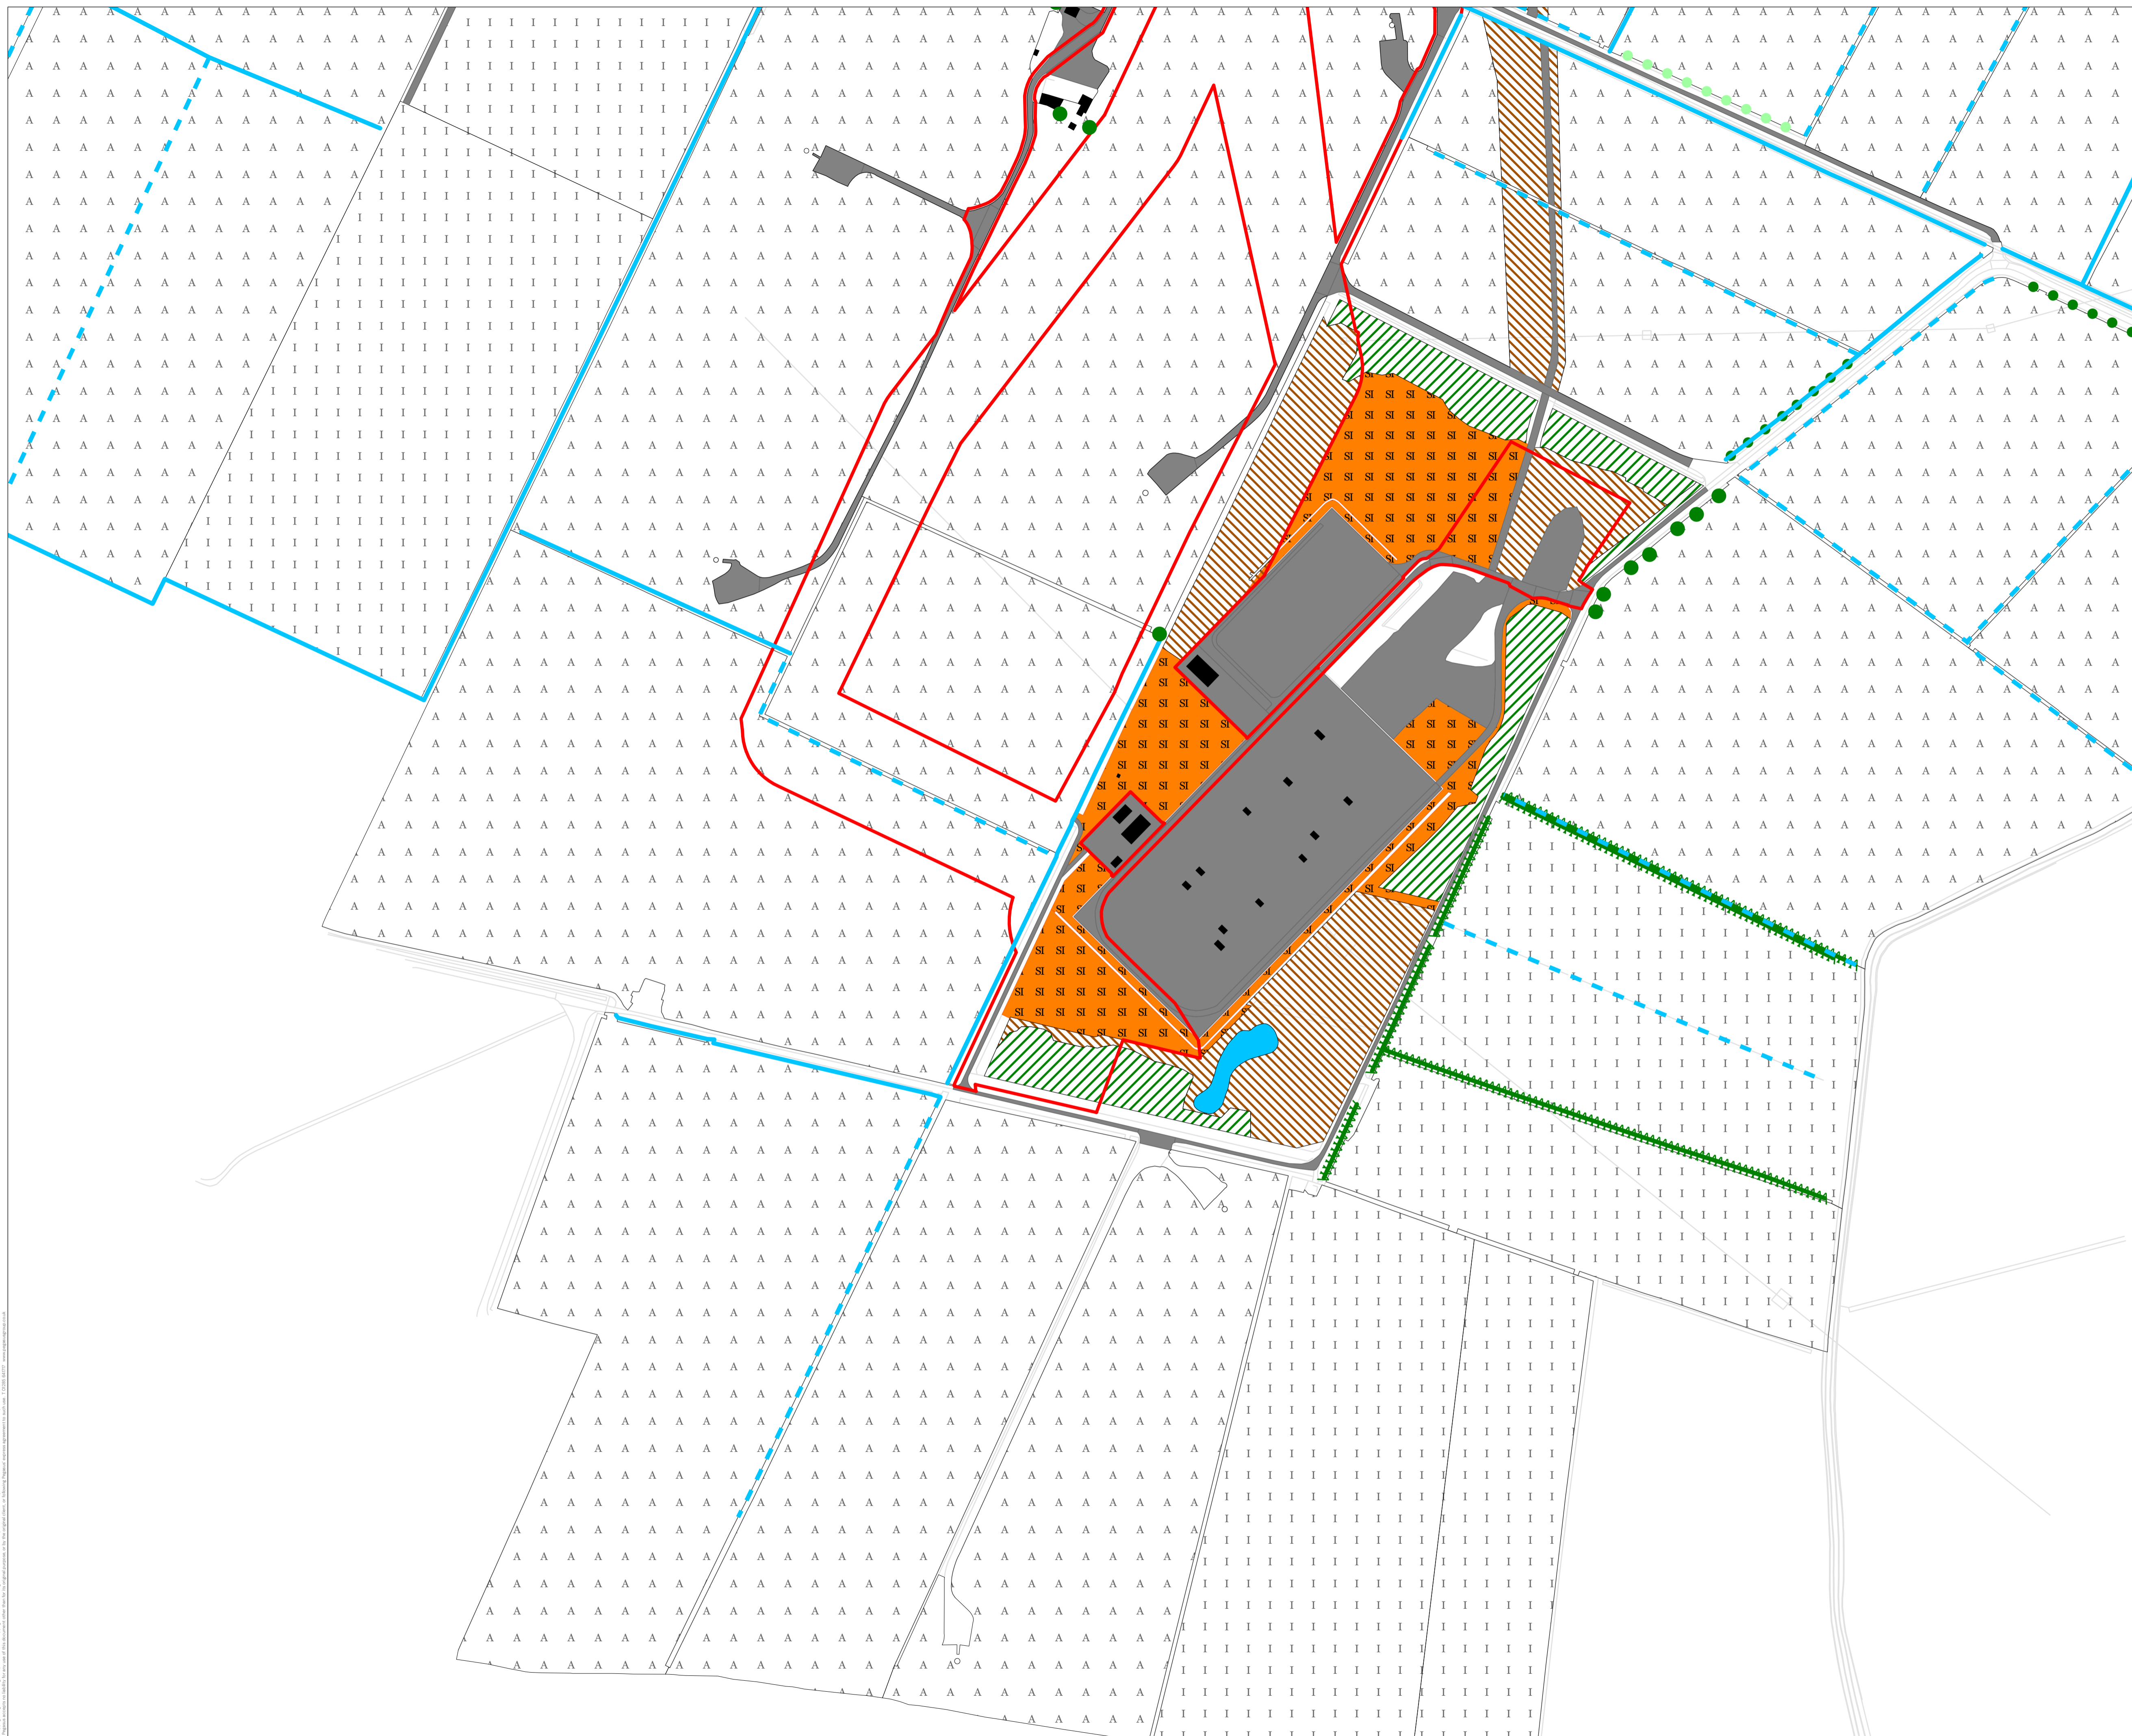

- KEY**
- Order Limits
  - Standard Trees
  - A Arable
  - Broadleaved Plantation Woodland
  - Building
  - Hardstanding/Track
  - I Improved Grassland
  - Neutral Grassland - Semi-Improved
  - Water
  - Tall Ruderal
  - Ditch - Dry
  - Ditch - Wet
  - Line of Trees - Broadleaved
  - Line of Trees - Coniferous
  - Species Rich Hedge - Intact

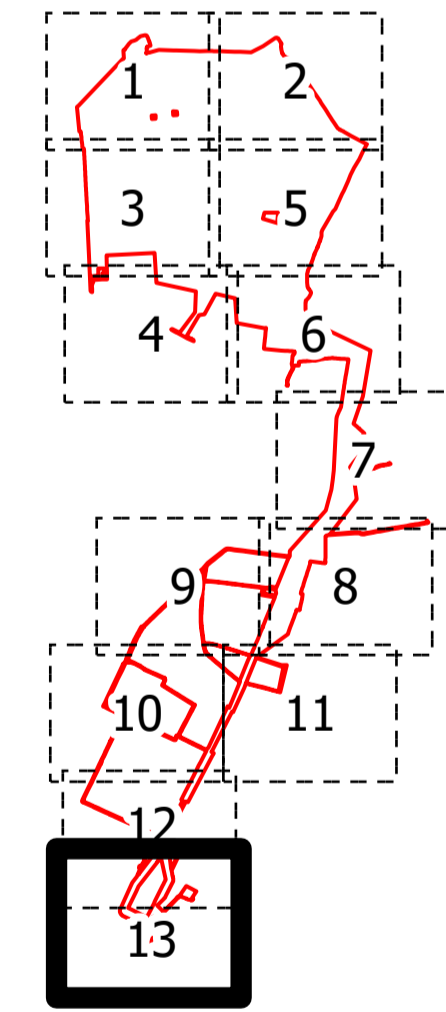

NOTES:  
 REVISIONS:

---

DCO Document Reference: 24  
 APPF Regulation: 5(2)(i)

---

**STATUTORY / NON-STATUTORY NATURE CONSERVATION DESIGNATIONS PLAN**

---

DATE	SCALE	SHEET	REVISION
19/06/2023	1:2,500@A1	13	C

DRAWING NUMBER: P20-2370\_62

Copyright © Pegasus Group Limited. All rights reserved. No part of this document may be reproduced without the prior written permission of Pegasus Group Limited. This document is the property of Pegasus Group Limited and is intended for the use of the recipient only. It is not to be distributed, copied, or otherwise used for any purpose other than that for which it is intended. If you have received this document in error, please contact the sender immediately and delete this document from your system. P20-2370\_62