


Z:\7863_NSIP_SOLAR_FARM_CONFIDENTIAL\CADDRAWINGS\7863_0190_0165_GI_STRATEGY.DWG

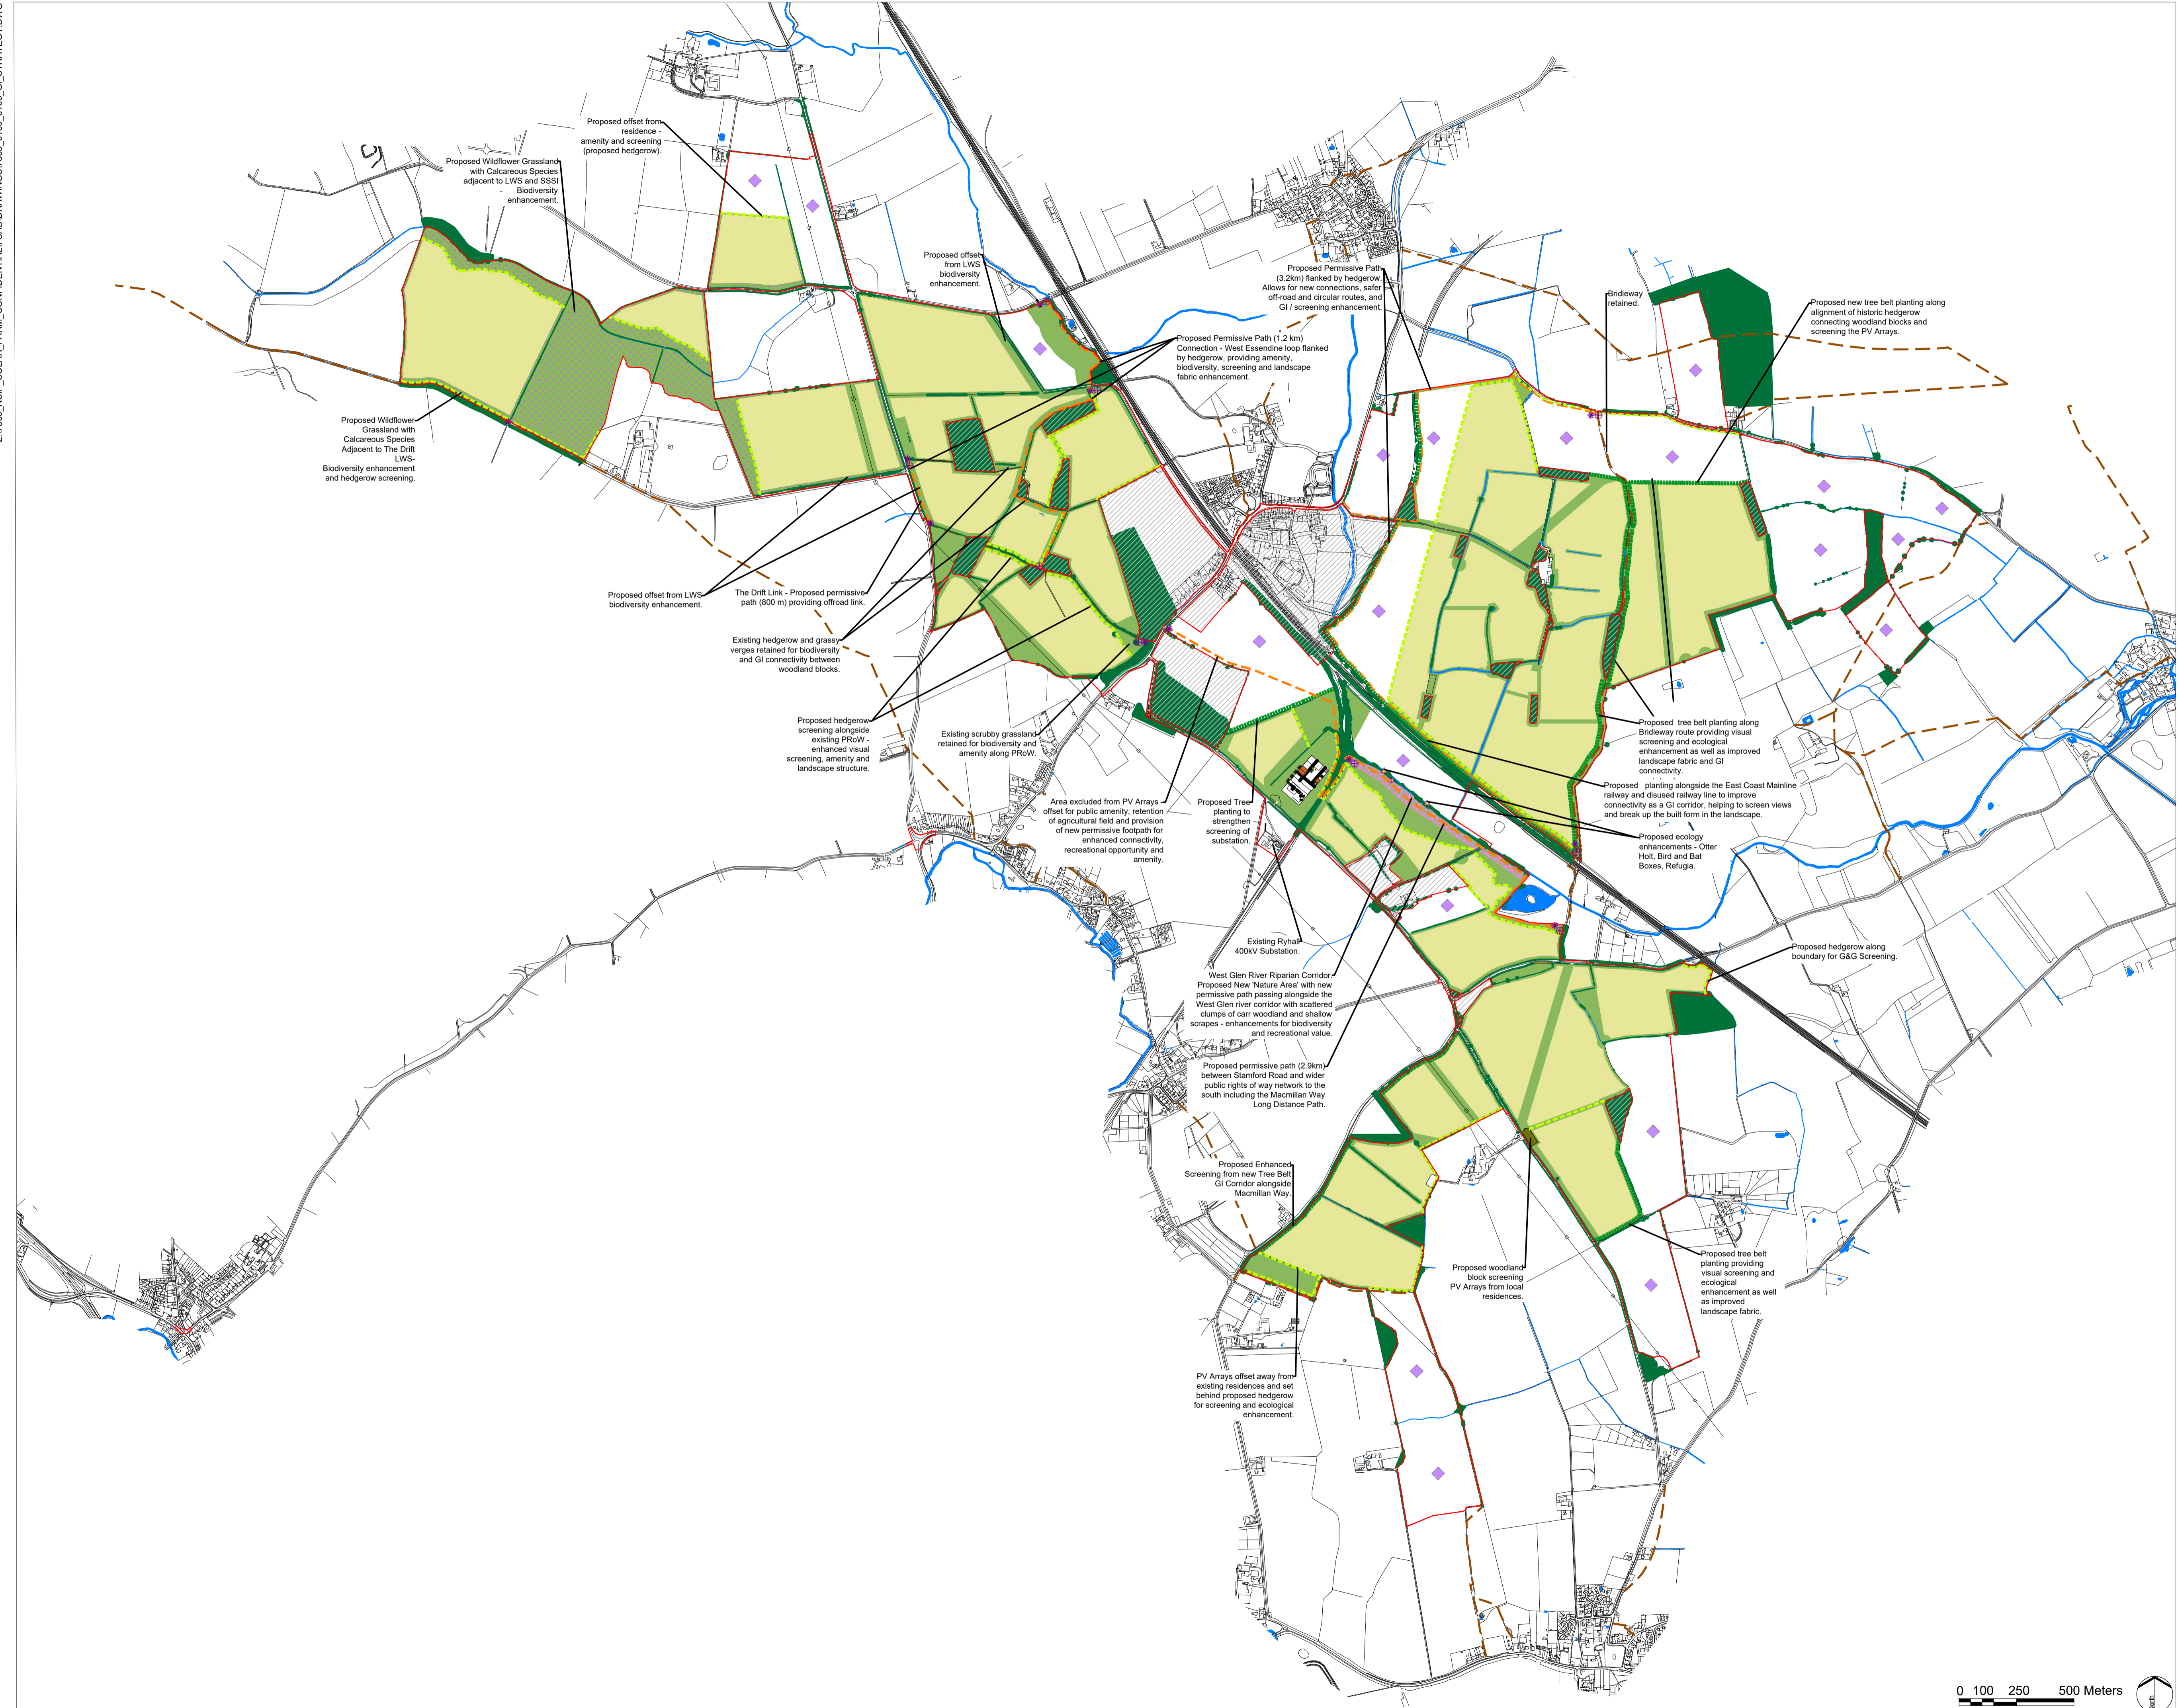

LEGEND

- Order limits
- Area outside of Order limits

Existing Features

- Existing Water Course / Drain
- Existing Waterbody
- Public Right of Way
- Retained Arable Field Parcel with Skylark Plots
- Existing Woodland, Trees and Hedgerows
- Existing Trees and Hedgerows removed to allow for construction of Proposed Development

Proposed Development Features

- Proposed Tussock Grassland with Wildflowers
- Proposed Wildflower Grassland with Calcareous Species
- Proposed Grazed Grassland (Within Fenced PV Arrays)
- Proposed Screening / Structure Planting Woodland Copse
- Proposed Scattered Wet Woodland Planting
- Proposed Screening / Structure Planting Tree Belt
- Proposed Screening / Structure Planting Hedgerows
- Proposed Permissive Footpath
- * Proposed Feature : Interpretation Board
- + Proposed Feature : Wayfinder
- + Proposed Feature : Bench seating and Hide
- △ Proposed Feature : Protected Species Structure

Notes:

- The Order limits has been drawn to the Land Registry boundaries and Topographical Survey data. The accuracy of Land Registry and the topographical survey differs from the OS Base Mapping which results in the Order limits not aligning with the line work shown on the OS Base Mapping.

P0	DCO Submission	RP	18/11/22
REV.	DESCRIPTION	APP.	DATE



PROJECT TITLE
MALLARD PASS SOLAR FARM

DRAWING TITLE
Figure 6.11: Green Infrastructure Strategy Plan

Infrastructure Planning (Applications: Prescribed Forms and Procedure) Regulations 2009
APFP Regulation: 5(2)(a)

PINS REFERENCE NUMBER
EN010127

ISSUED BY	Oxford	T:	01865 887 050
DATE	18 Nov 2022	DRAWN	TB
SCALE:PA1	As shown	CHECKED	BC
STATUS	Final	APPROVED	RP

DWG. NO 7863_0230 **REV : P0**

No dimensions are to be scaled from this drawing. All dimensions are to be checked on site. Area measurements for indicative purposes only.

© LDA Design Consulting Ltd. Quality Assured to BS EN ISO 9001 : 2015
Sources: Ordnance Survey, LCC and RCC

