



# ACCESS AND RIGHTS OF WAY PLANS: 2.4



DECARBONISATION

## Cory Decarbonisation Project

PINS Reference: EN010128

**MARCH 2024**

Revision P01

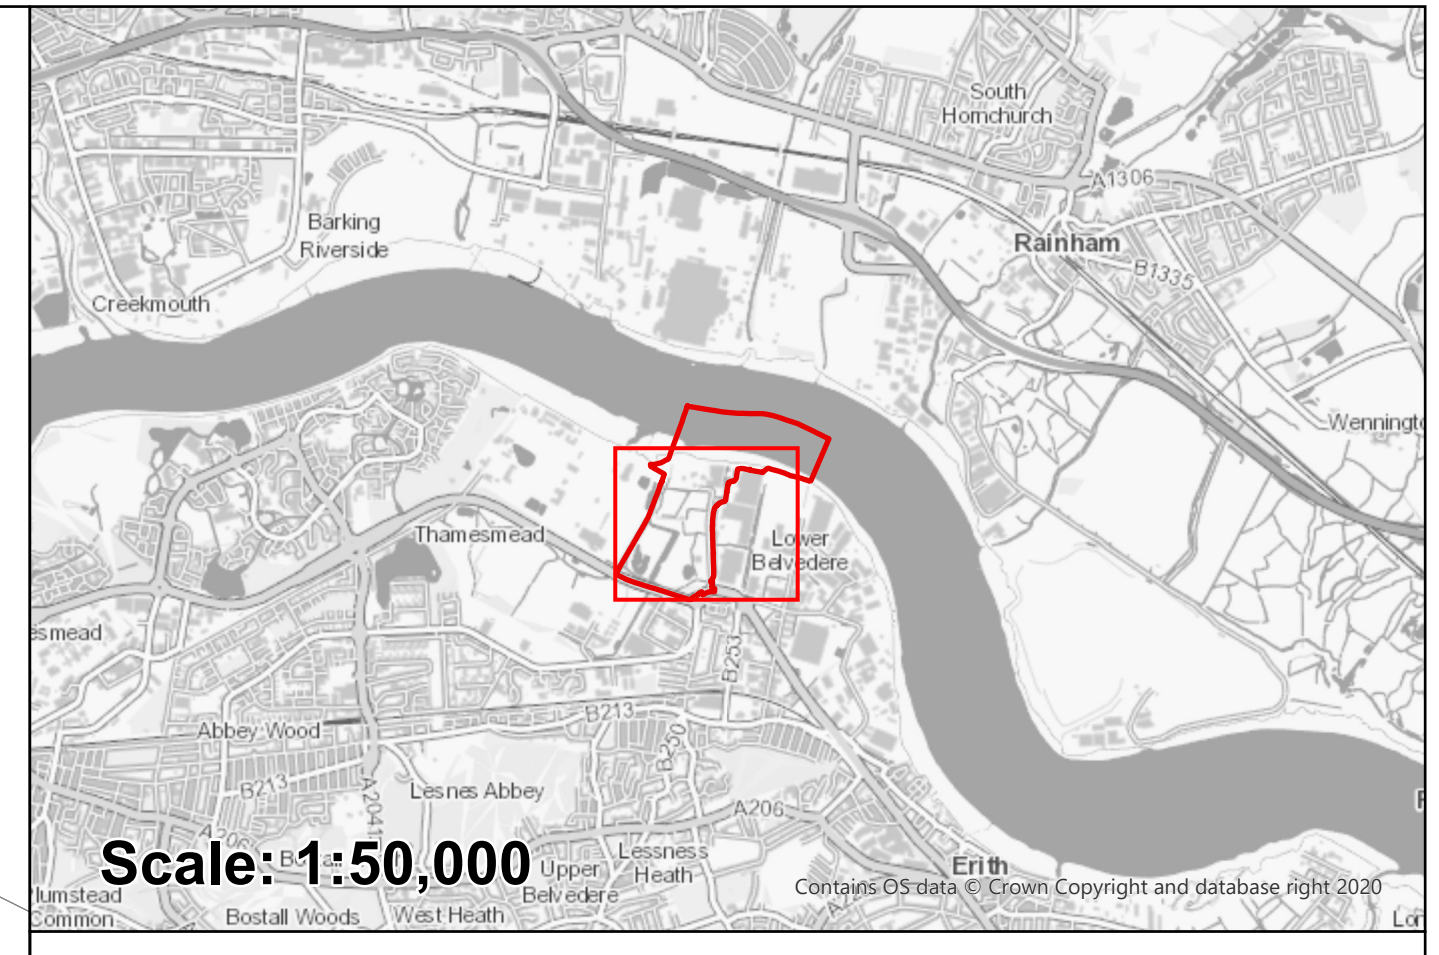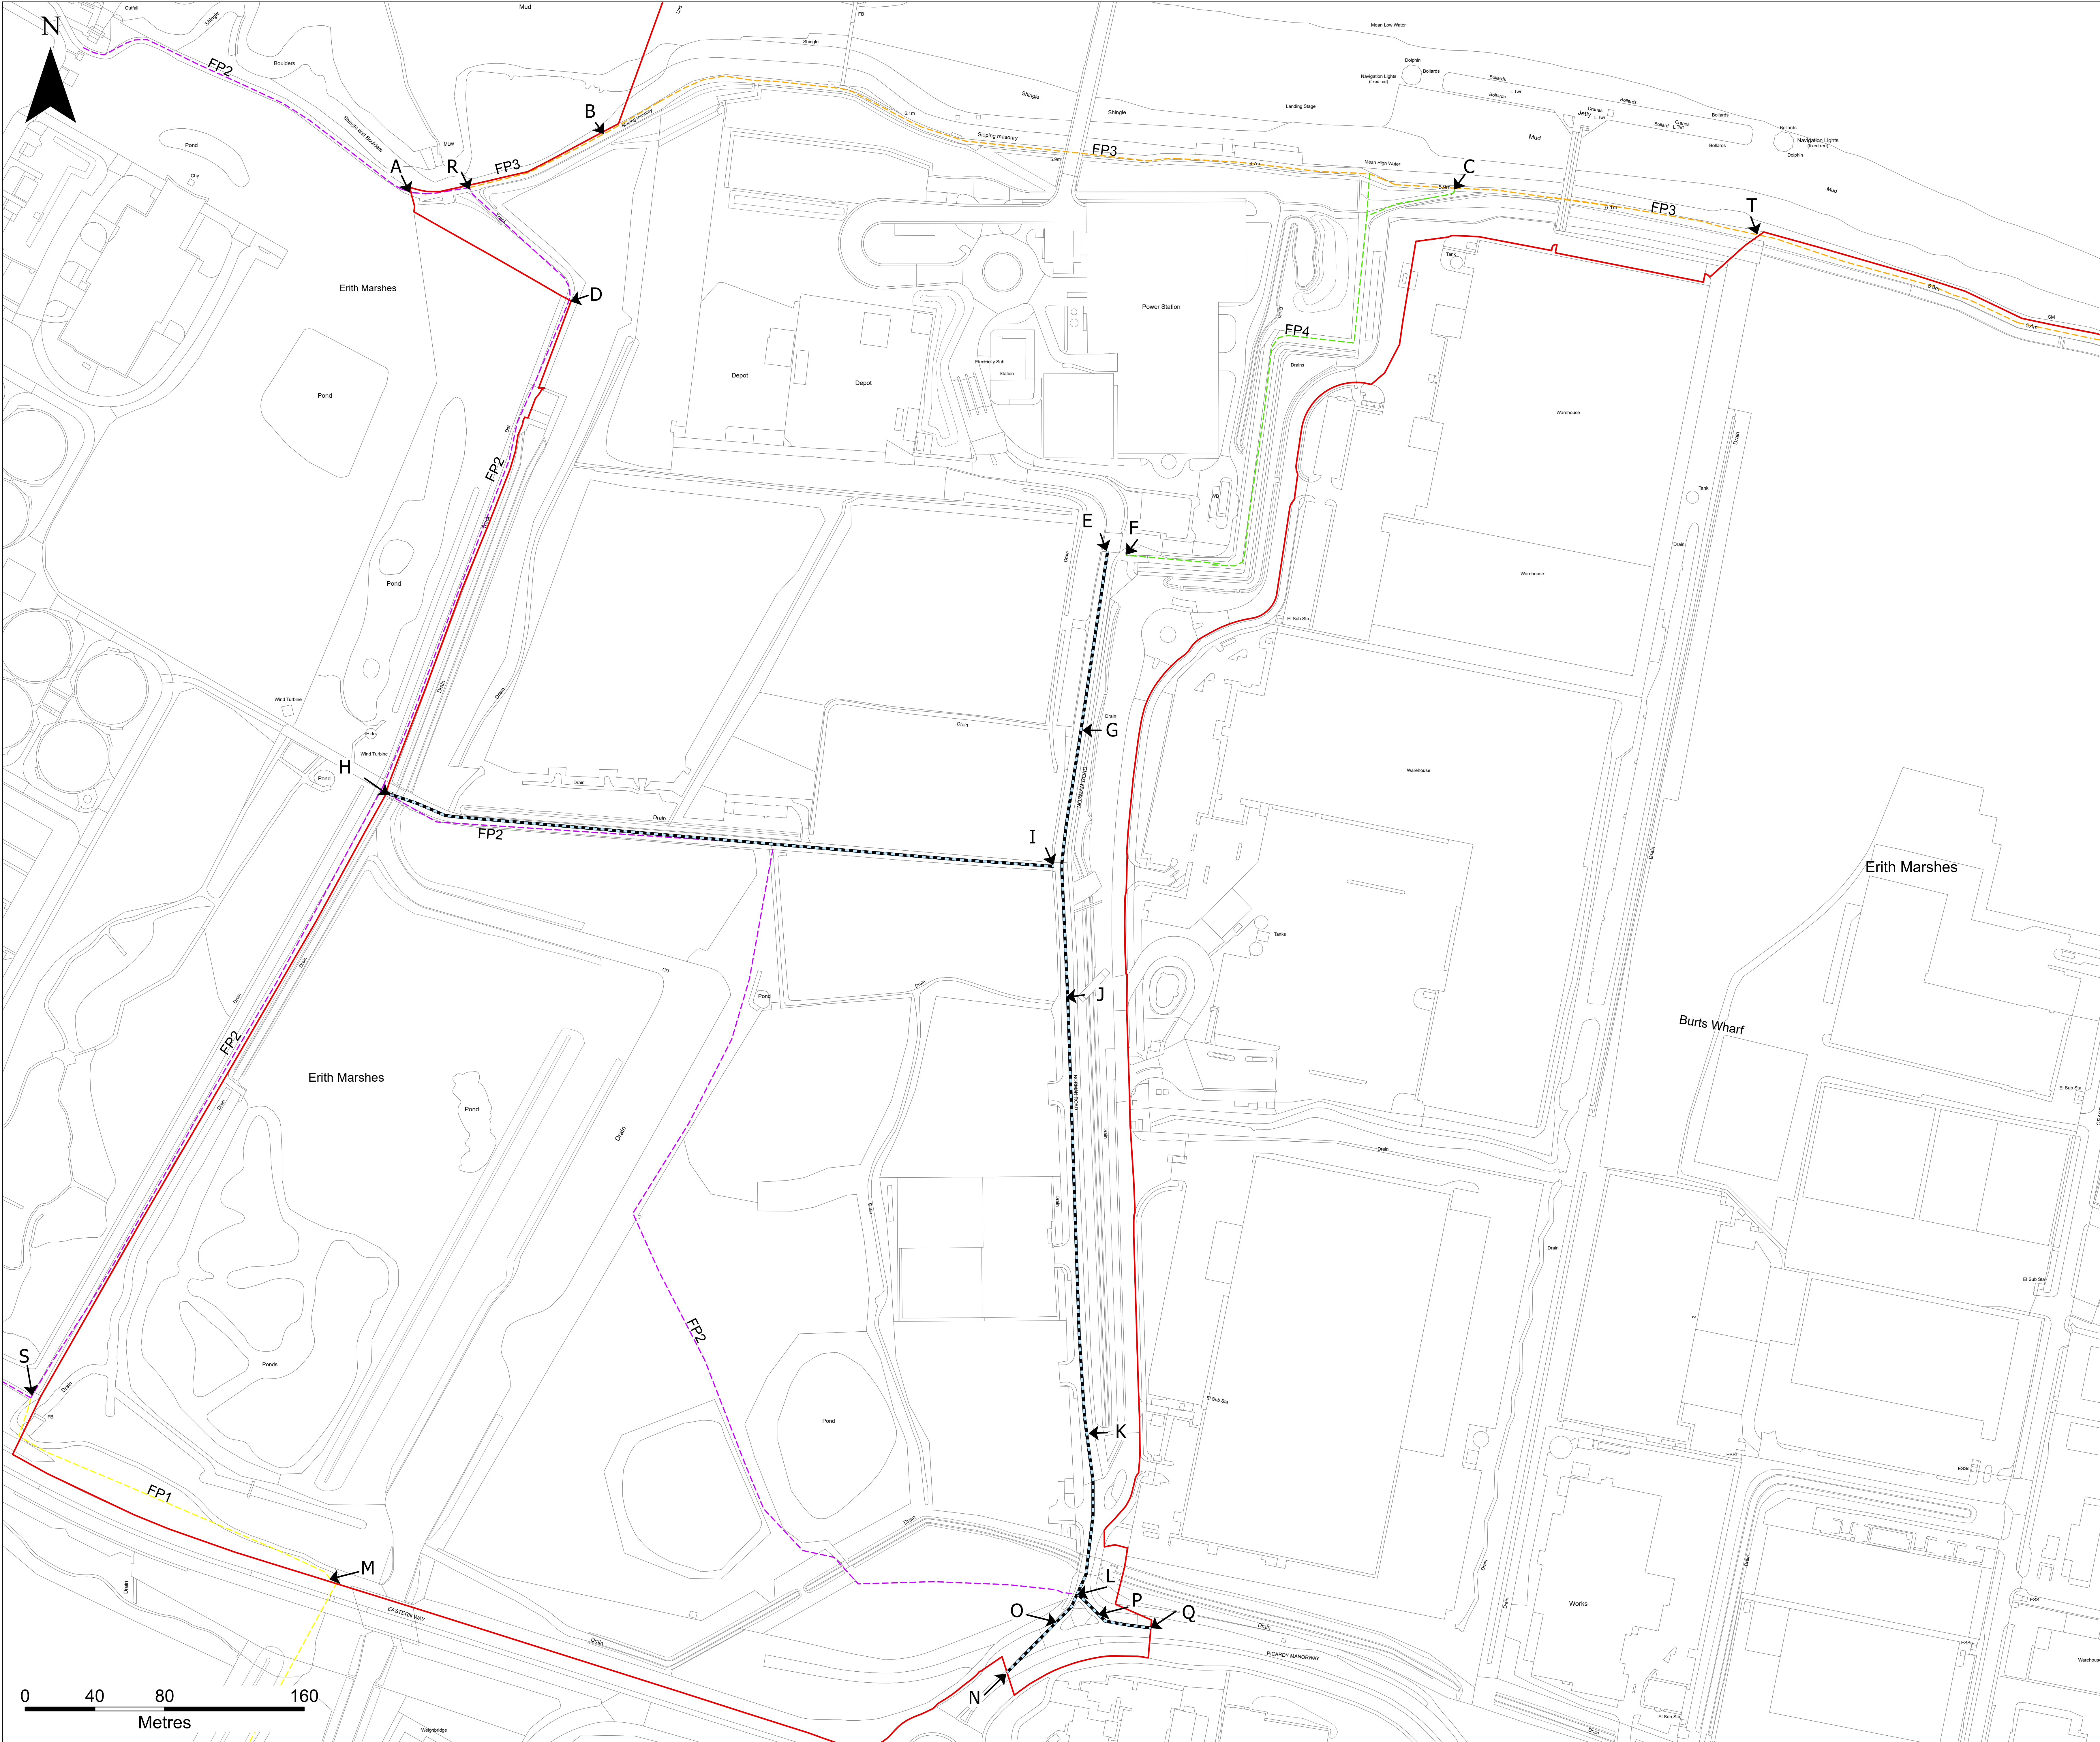

Scale: 1:50,000

- Legend**
- Order limits
  - Footpath 1 (FP1)
  - Footpath 2 (FP2)
  - Footpath 3 (FP3)
  - Footpath 4 (FP4)
  - Street to be temporarily stopped up, subject to street works, alteration of layout and/or creation of accesses

**Notes:**  
 This Access and Rights of Way Plan should be read in conjunction with the Development Consent Order and the documents to be certified under it, in particular articles 11 to 16 and schedules 4 to 8 of the Development Consent Order which set out the powers sought over the points shown on this plan.  
 The blue and black dashed lines denoting street works are located either along the centreline of the street or public right of way to which they relate, or adjacent to it.  
 Further information on impacts to Public Rights of Way can be found in Chapter 14 of the Environmental Statement.

CONTAINS OS DATA © CROWN COPYRIGHT [AND DATABASE RIGHT] [2023] OS [0100031673]

P01	SB	MD	PZ	March 2024
-----	----	----	----	------------

FIRST DRAFT ISSUE				
REVISION	DRAWN	CHECKED	APPROVED	DATE
DESCRIPTION				



**PROJECT TITLE:**  
**CORY DECARBONISATION PROJECT**

**DRAWING TITLE:**  
 ACCESS AND RIGHTS OF WAY  
 PLAN REGULATION 5(2)(K)  
 APPLICATION DOCUMENT REFERENCE 2.4  
 Sheet 1 of 1

**CONFIDENTIALITY:** For DCO Submission

<b>DRAWN:</b> SB	<b>CHECKED:</b> MD	<b>APPROVED:</b> PZ	<b>AUTHORISED:</b> AV
---------------------	-----------------------	------------------------	--------------------------

<b>SCALE @ A0 SIZE:</b> 1:1,250	<b>DATE:</b> March 2024	<b>REVISION:</b> P01
------------------------------------	----------------------------	-------------------------

**DRAWING NUMBER:**  
 EN010128-00-XX-RP-ENS-0204-P01



## DECARBONISATION

10 Dominion Street  
Floor 5  
Moorgate, London  
EC2M 2EF  
Contact Tel: 020 7417 5200  
Email: [enquiries@corygroup.co.uk](mailto:enquiries@corygroup.co.uk)  
**[corygroup.co.uk](http://corygroup.co.uk)**