



ACCESS AND RIGHTS OF WAY PLAN: 2.4

DECARBONISATION

Cory Decarbonisation Project

PINS Reference: EN010128

September 2024



Revision P03

The Infrastructure Planning (Applications: Prescribed Forms and Procedure) Regulations, 2009 - Regulation 5(2)(k)



QUALITY CONTROL

Document Reference		2.4			
Document Owner		WSP			
Revision	Date	Comments	Author	Check	Approver
P01	March 2024	Submitted with DCO Application	SB	MD	PZ, AV
P02	May 2024	S51 Response	SB	MD	PZ, AV
P03	September 2024	For DCO Examination	SB	MD	PZ, AV

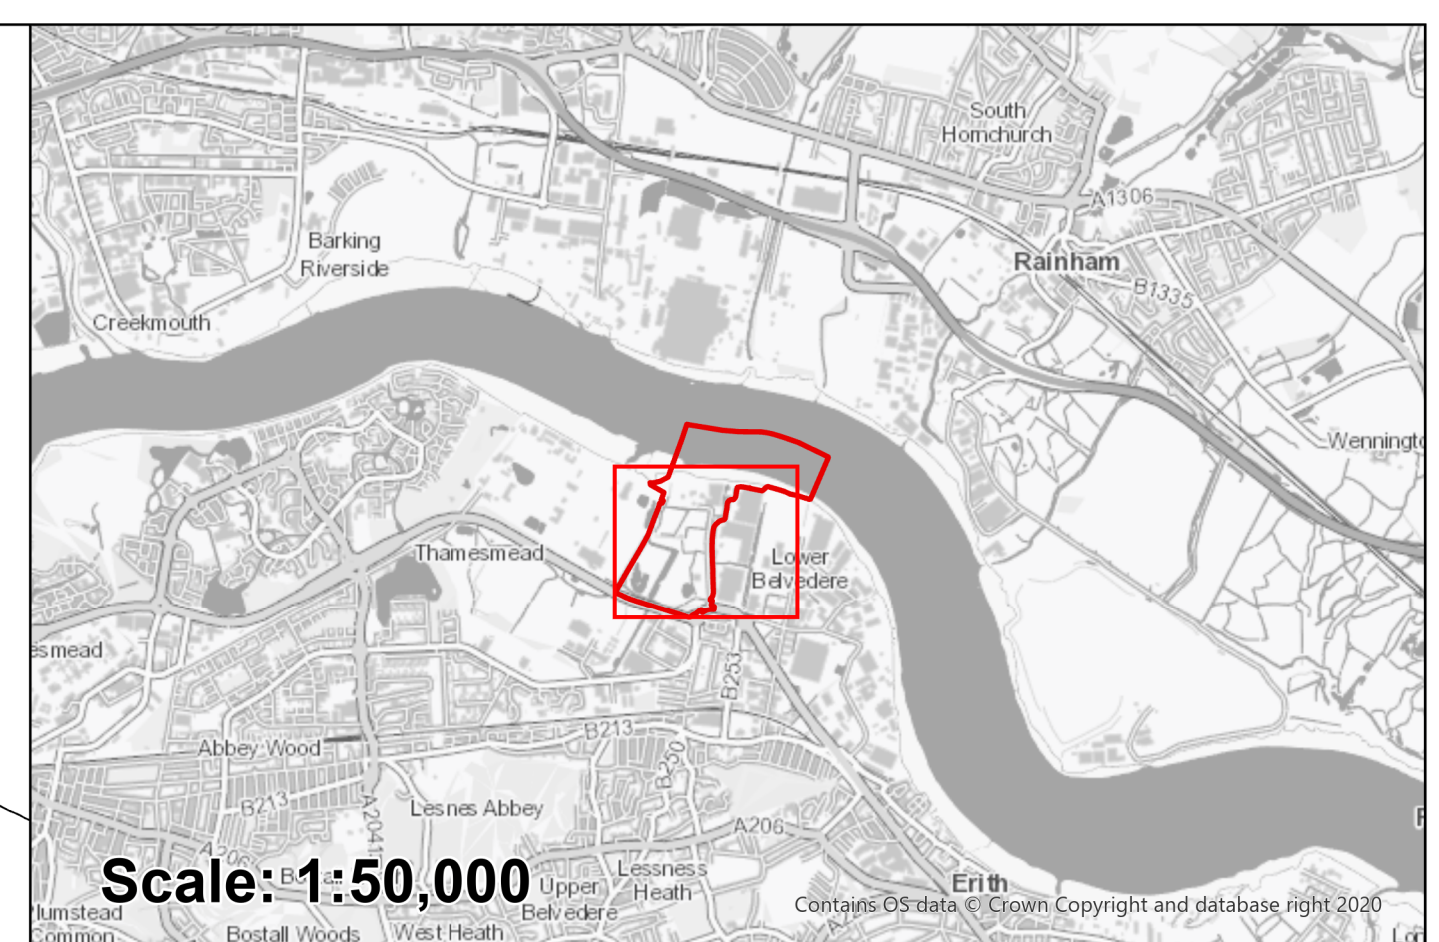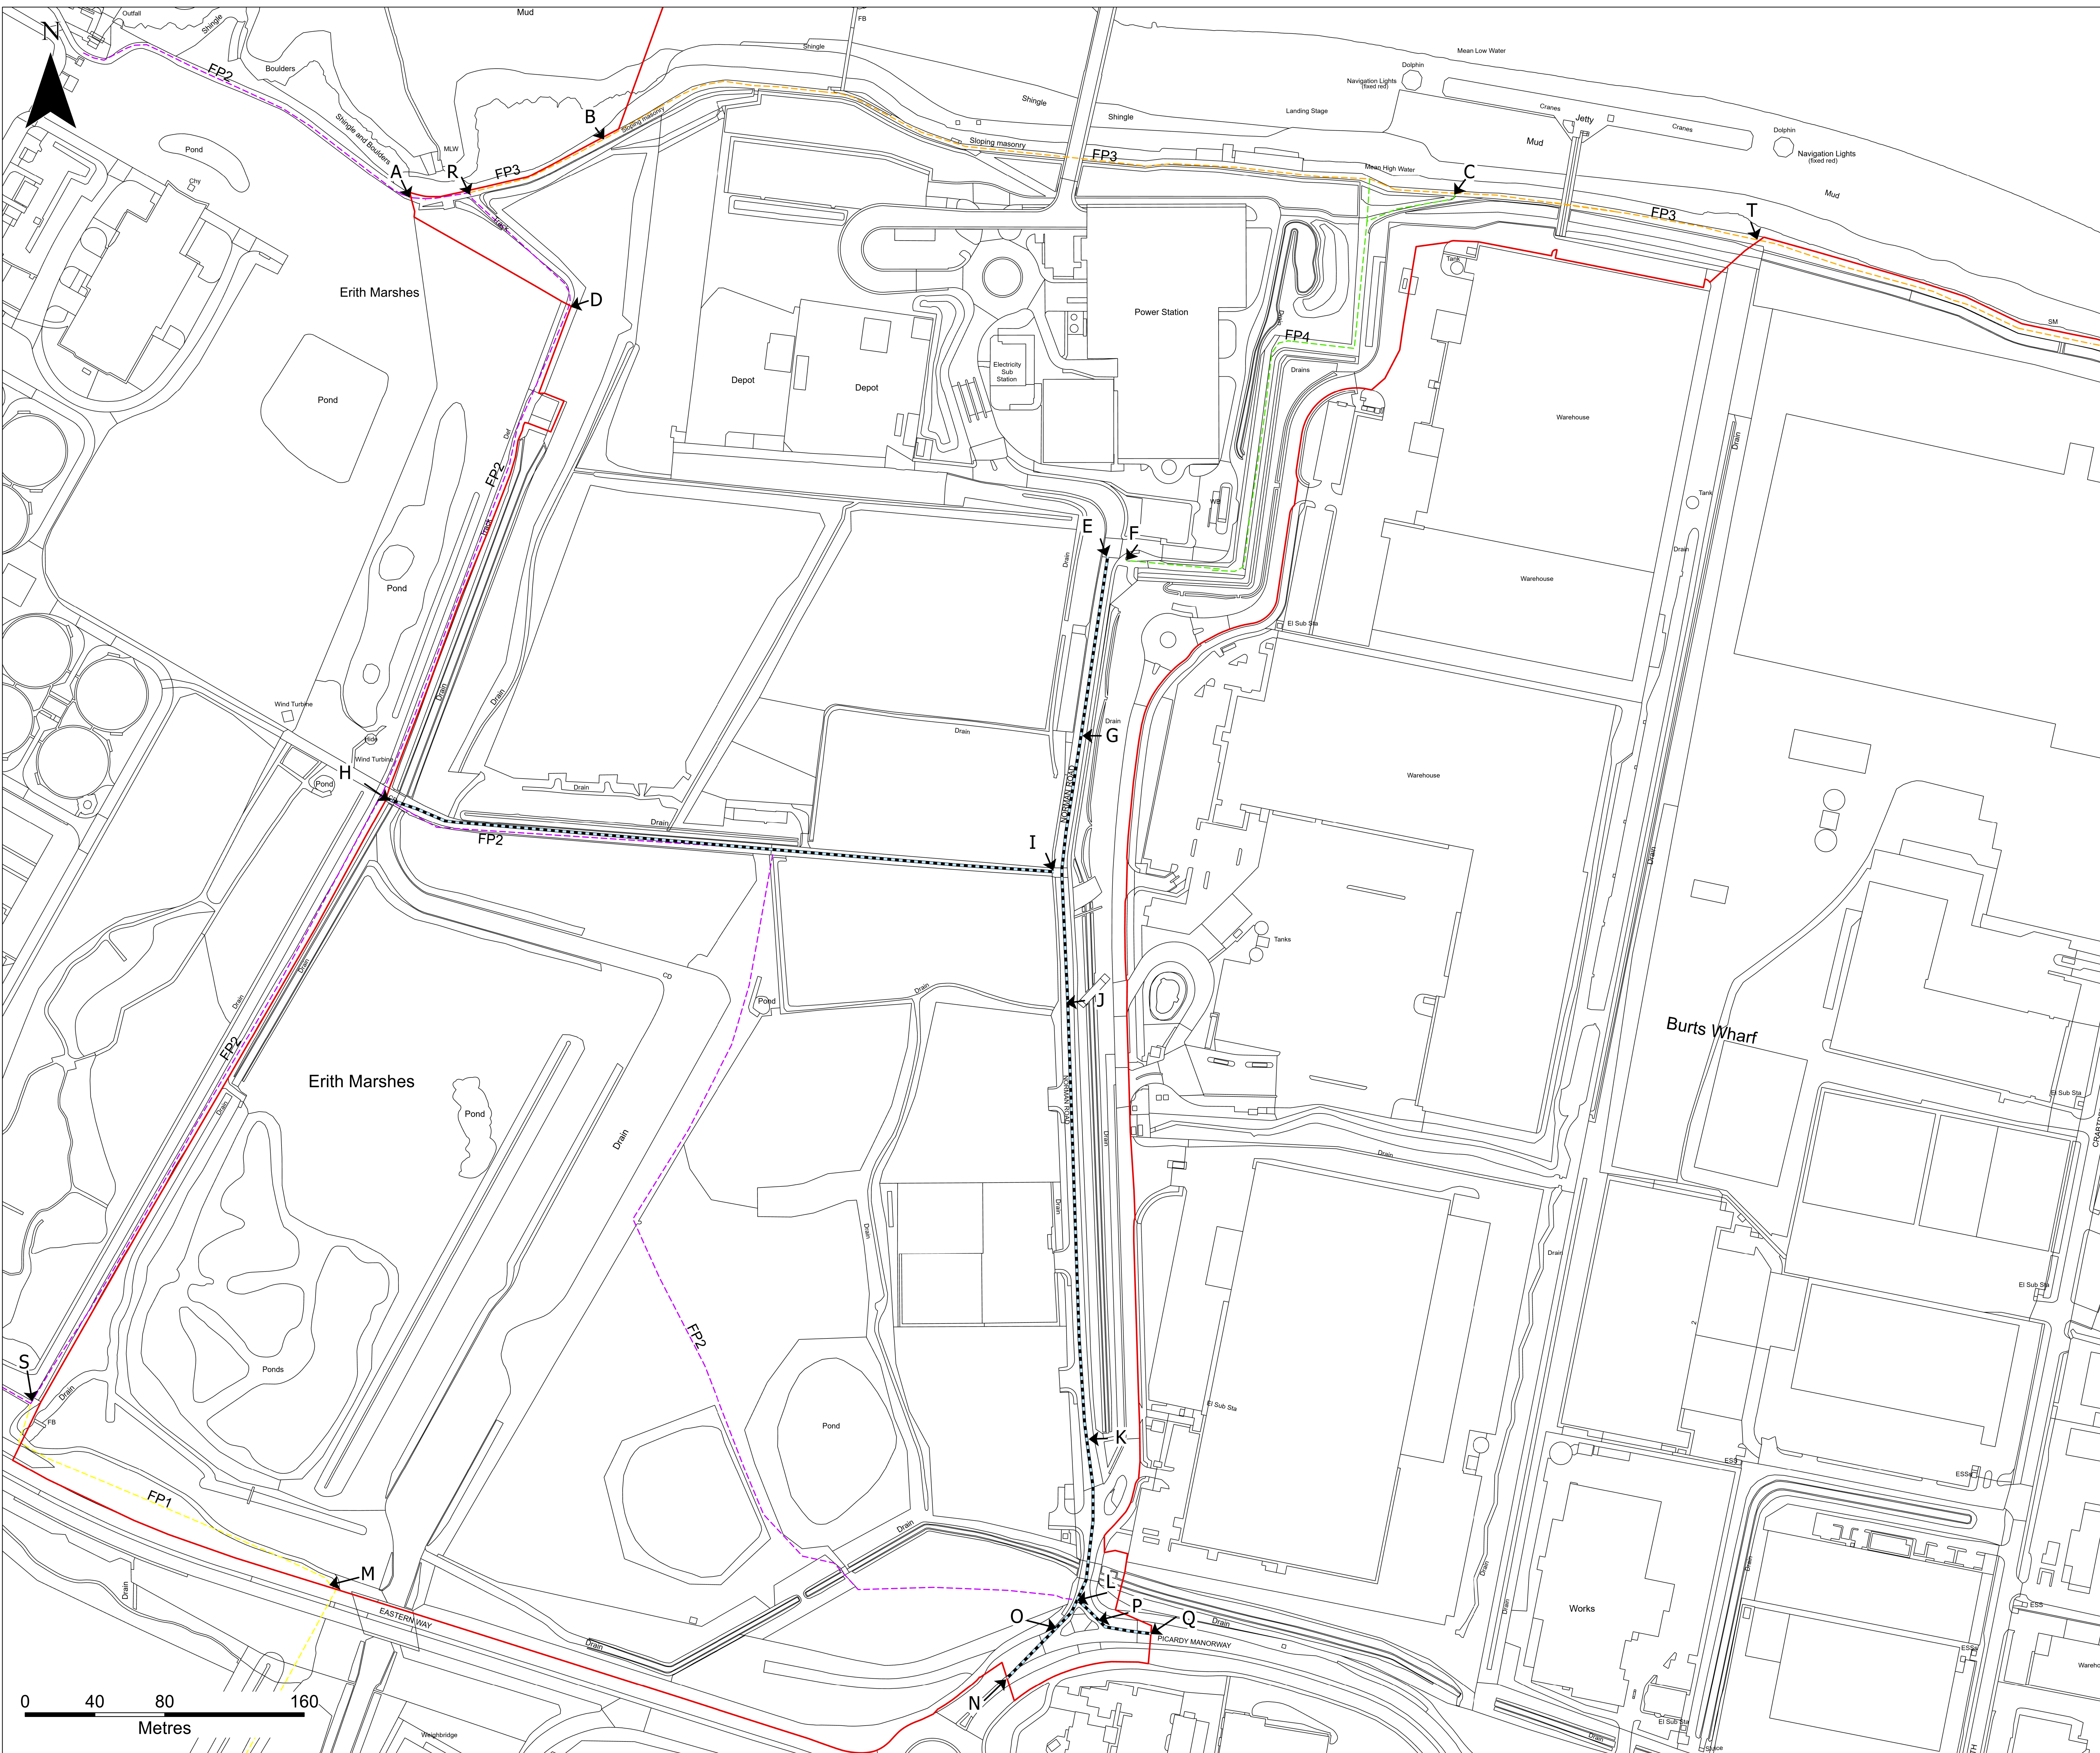

Scale: 1:50,000

- Legend**
- Order limits
 - Footpath 1 (FP1)
 - Footpath 2 (FP2)
 - Footpath 3 (FP3)
 - Footpath 4 (FP4)
 - Street to be temporarily stopped up, subject to street works, alteration of layout and/or creation of accesses

Notes:
 This Access and Rights of Way Plan should be read in conjunction with the Development Consent Order and the documents to be certified under it, in particular articles 11 to 16 and schedules 4 to 8 of the Development Consent Order which set out the powers sought over the points shown on this plan.
 The blue and black dashed lines denoting street works are located either along the centreline of the street or public right of way to which they relate, or adjacent to it.
 Further information on impacts to Public Rights of Way can be found in Chapter 14 of the Environmental Statement.

CONTAINS OS DATA © CROWN COPYRIGHT [AND DATABASE RIGHT] [2024] OS [0100031673]

P03	SB	MD	PZ	September 2024
-----	----	----	----	----------------

For DCO Examination				
REVISION	DRAWN	CHECKED	APPROVED	DATE
DESCRIPTION				



PROJECT TITLE:
CORY DECARBONISATION PROJECT

DRAWING TITLE:
 ACCESS AND RIGHTS OF WAY PLAN
 REGULATION 5(2)(k)
 APPLICATION DOCUMENT REFERENCE 2.4
 Sheet 1 of 1

DRAWING STATUS: For DCO Examination

DRAWN: SB	CHECKED: MD	APPROVED: PZ	AUTHORISED: AV
---------------------	-----------------------	------------------------	--------------------------

SCALE @ A0 SIZE: 1:1,250	DATE: September 2024	REVISION: P03
------------------------------------	--------------------------------	-------------------------

DRAWING NUMBER:
 EN010128-00-XX-RP-ENS-0204-P03



DECARBONISATION

10 Dominion Street
Floor 5
Moorgate, London
EC2M 2EF
Contact Tel: 020 7417 5200
Email: enquiries@corygroup.co.uk
corygroup.co.uk