

SLOUGH MULTIFUEL EXTENSION PROJECT

Planning Inspectorate Ref: EN010129

The Slough Multifuel Extension Order

Land at 342 Edinburgh Avenue, Slough Trading Estate, Slough

Document Ref: 7.4.2 Condition 3 – Cycle Parkway



The Planning Act 2008



Applicant: SSE Slough Multifuel Limited

May 2023 – Deadline 5

Copyright of this drawing is vested in the Architect and it must not be copied or reproduced without consent. Figured dimensions only are to be taken from this drawing. All contractors must visit the site and be responsible for taking and checking all dimensions relative to their work. Weedon Architects to be advised of any variation between drawings and site conditions. Refer and print in colour as required. IF IN DOUBT ASK DO NOT SCALE OFF THIS DRAWING

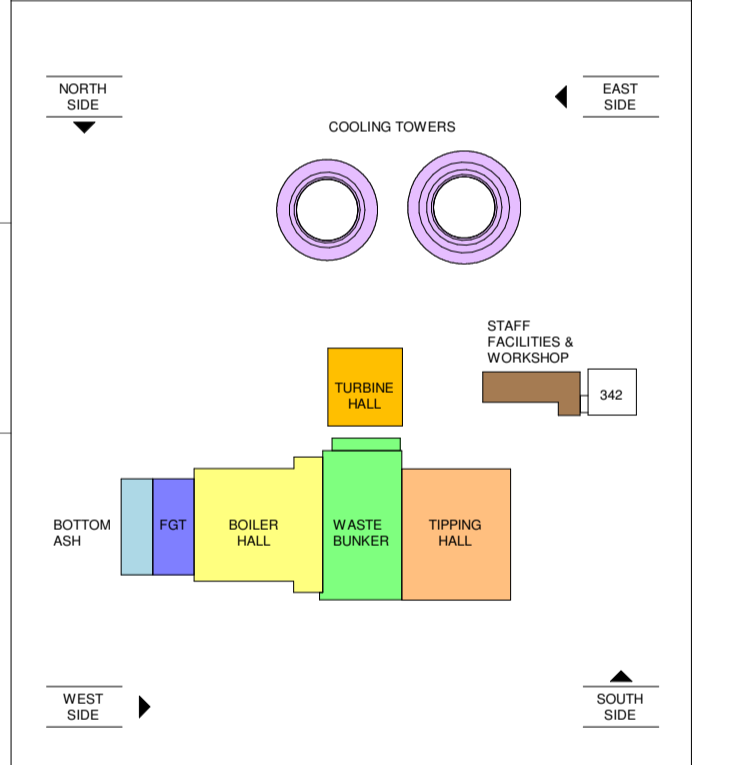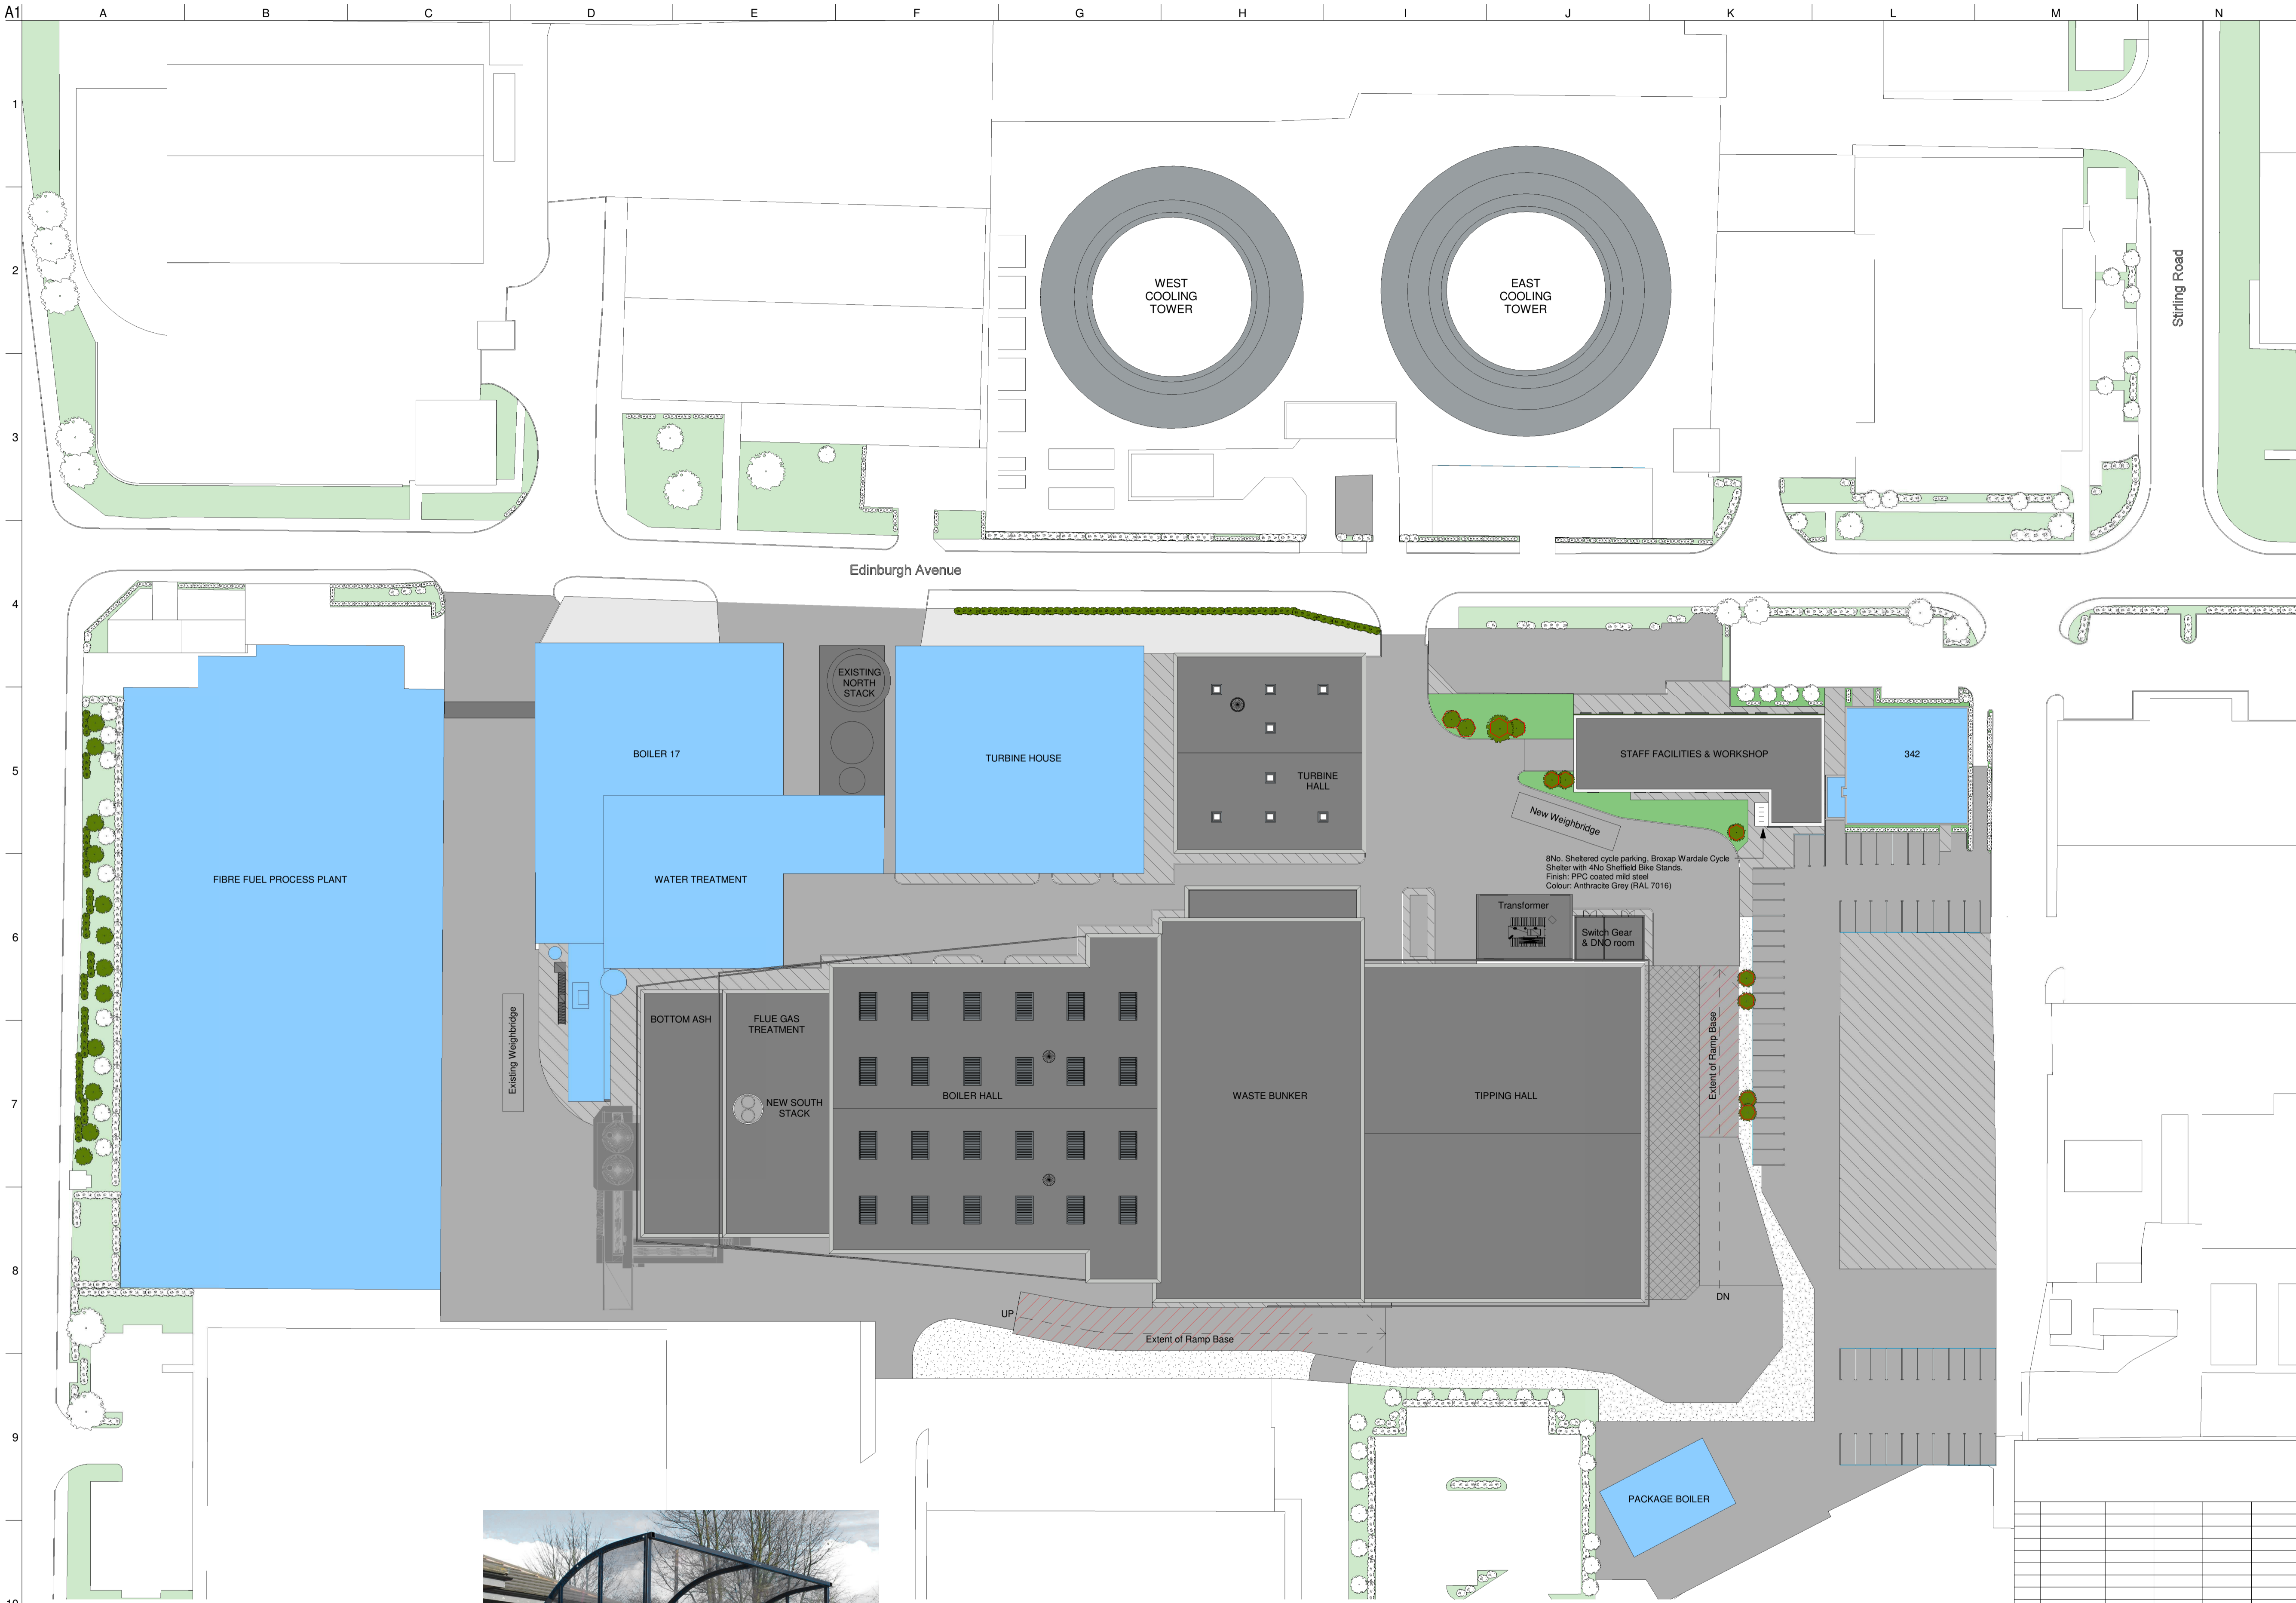

0.000m = +32.300m (Assumed)


WEEDON architects
 Henry's Yard
 176-178 Newhall St
 Birmingham B3 1SJ
 T: 0121 454 4171
 F: 0121 455 9162
 www.weedonarchitects.co.uk

Discipline: Architectural Job No: 16136

Doc. No. FMFEL
VAA-WA-50080060_1.0
 Landscaping Layout

1.0	12.12.19		JA	AMG	PJC	ISSUED FOR PLANNING
0.0	21.11.19	SKM		AMG	PJC	ISSUED FOR PLANNING
Rev	Date	Drawn	Modified	Checked	Approved	Modification
General tolerances			Legend Part List			Project Name
DIN ISO 2768 - mK			HZI = Supplied by Hitachi Zosen AG			Slough Multifuel
DIN 1583 - 1			SP = Spare Part			
EN ISO 1382 - BF			WP = Wear Part			
EN ISO 5817			PP = Purchased Part			
Suitability S1			Reservation of rights ISO 16016			Landscaping Layout
AIC 10AAF202			Copying of this document and give it to others and the use of communication of the content thereof are forbidden, without express authority. Offenders are liable to the payment of damages. All rights are reserved in the event of the grant of a patent or the registration of a utility model or design.			
Status For Planning			Hitachi Zosen Inova AG			
Scale As indicated			Hitachi Zosen Inova AG			
Size A1			Hitachi Zosen Inova AG			Project-Nr P-3258
			Hitachi Zosen Inova AG			Document No. 50080060
						Revised 1.0
						Replaced by:
						Replaced for:
						Sht: 1 / 1

Landscaping Layout

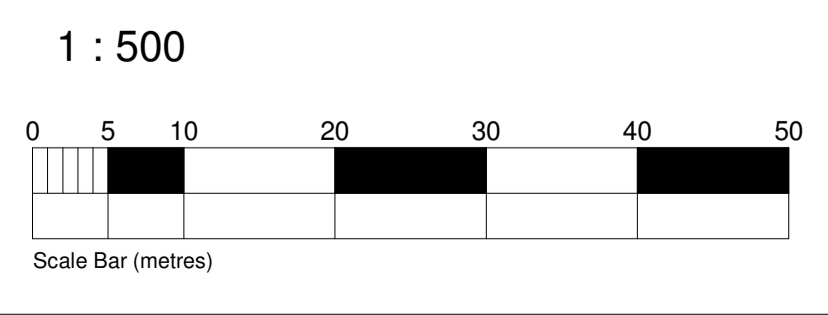

BROXAP WARDALE CYCLE SHELTER 8No. CYCLE SPACES
 PPC MILD STEEL ANTHRACITE GREY (RAL 7016)

- EXISTING TREE
- PROPOSED TREE
- EXISTING SHRUBS
- PROPOSED SHRUBS
- PROPOSED TREE WITH STONE CAGE
- INDICATES EXISTING BUILDINGS REMAINING