

# **SLOUGH MULTIFUEL EXTENSION PROJECT**

Planning Inspectorate Ref: EN010129

## **The Slough Multifuel Extension Order**

**Land at 342 Edinburgh Avenue, Slough Trading Estate, Slough**


**Document Ref: 7.7.1 Condition 4 – Landscape and Planting Scheme  
– Site Layout**

The Planning Act 2008




**Applicant: SSE Slough Multifuel Limited**

May 2023 – Deadline 5

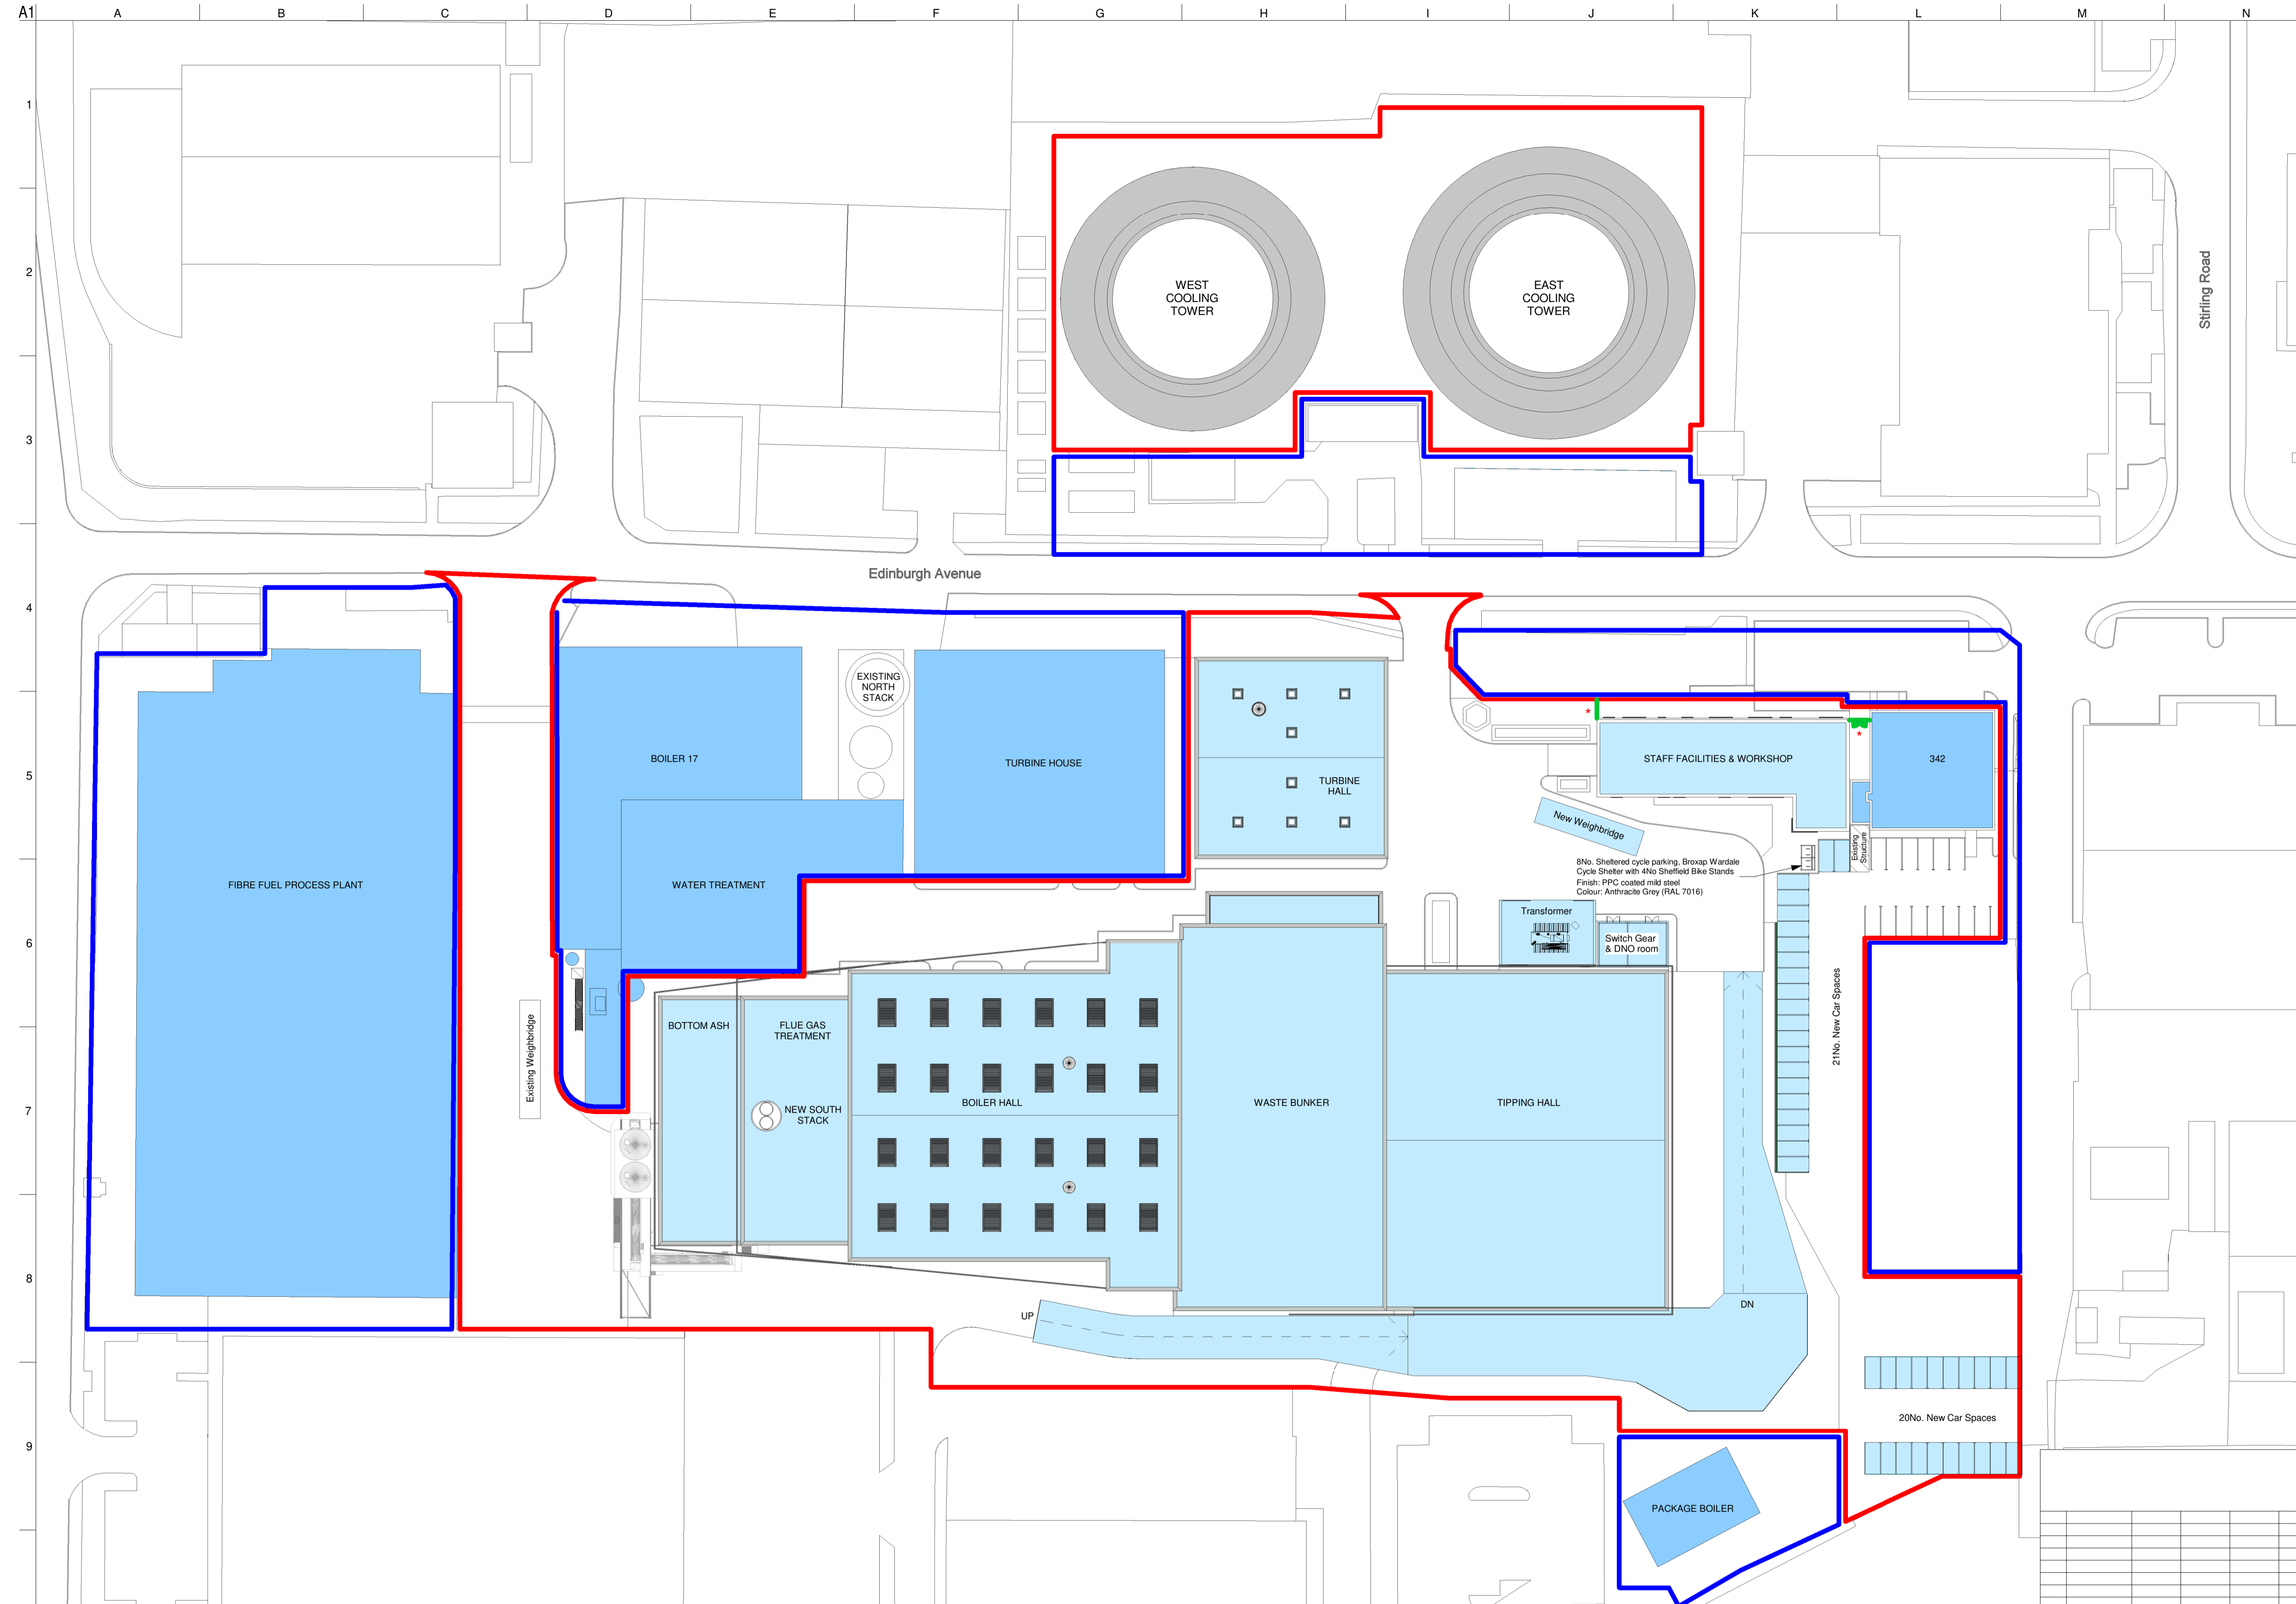

Copyright of this drawing is vested in the Architect and it must not be copied or reproduced without consent. Figured dimensions only are to be taken from this drawing. All contractors must visit the site and be responsible for taking and checking all dimensions relative to their work. Weedon Architects to be advised of any variation between drawings and site conditions. Refer and print in colour as required. IF IN DOUBT ASK DO NOT SCALE OFF THIS DRAWING

\* Existing Palisade Fence In Front Of New Staff Facilities & Workshop Building To Be Removed. Gated Access To Be Provided + New Return Fence To East Of New Building

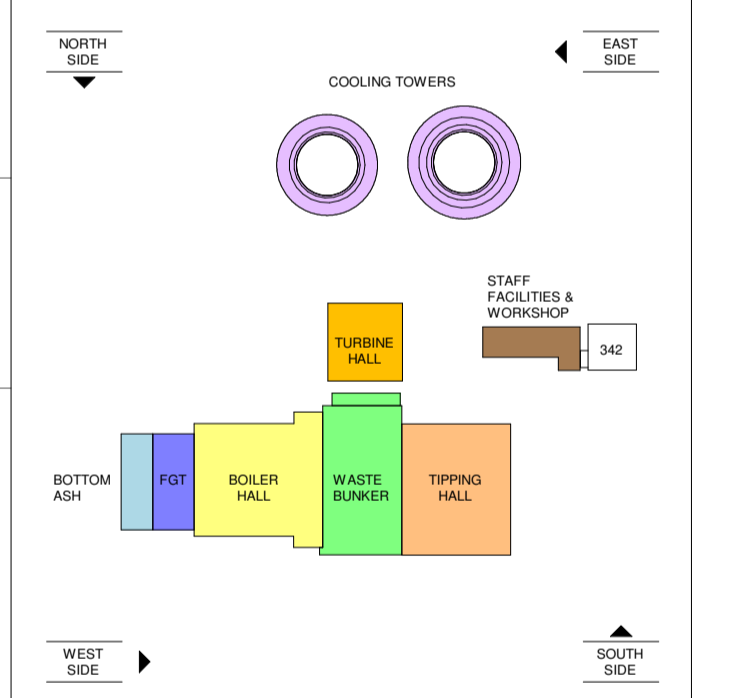


0.000m = +32.300m (Assumed)

**WEEDON architects**  
 Henry's Yard  
 175-178 Newhall St  
 Birmingham B3 1SJ  
 T: 0121 454 4171  
 F: 0121 455 9192  
 www.weedonarchitects.co.uk

Discipline Architectural Job No 16136

Doc. No. FMFEL  
**VAA-WA-50080000\_2.0**  
 Site Layout

**Site Layout**

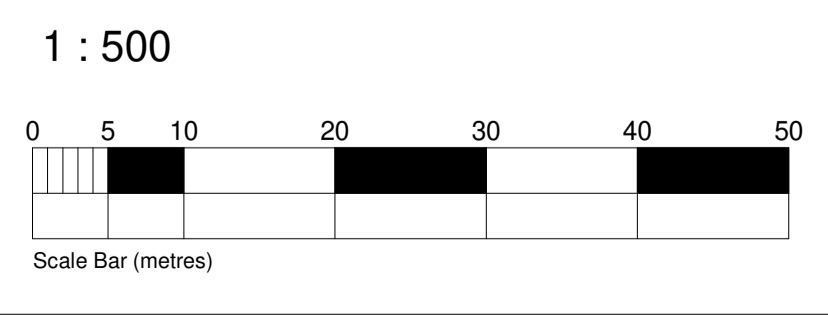

**KEY**

- SHP SITE BOUNDARY NOT WITHIN DEVELOPMENT AREA
- SITE BOUNDARY
- PROPOSED PALISADE FENCING
- INDICATES MULTIFUEL APPLICATION DEVELOPMENT
- INDICATES EXISTING BUILDINGS REMAINING

Rev	Date	Drawn	Modified	Checked	Approved
2.0	30.06.20	JA	AMG	PJC	
1.0	12.12.19	JA	AMG	PJC	
0.0	21.11.19	JA	AMG	PJC	

General tolerances  
 DIN ISO 2768 - mK  
 DIN 1583 - 1  
 EN ISO 1392 - BF  
 EN ISO 5817

Legend Part List  
 HZI = Supplied by Hitachi Zosen AG  
 SP = Spare Part  
 WP = Wear Part  
 PP = Purchased Part

Suitability S1  
 Reservation of rights ISO 16016  
 Copying of this document and give it to others and the use of communication of the content thereof are forbidden, without express authority. Offenders are liable to the payment of damages. All rights are reserved in the event of the grant of a patent or the registration of a utility model or design.  
 Hitachi Zosen Inova AG

Hitachi Zosen  
 INOVA  
 Hitachi Zosen Inova AG

Project Name	Project-Nr	Document No.	Revision
Slough Multifuel	P-3258	50080000	2.0
Site Layout			
Planning Drawing			BSGA
Replaced by:	Replaced for:		Sht: 1/1