

SLOUGH MULTIFUEL EXTENSION PROJECT

Planning Inspectorate Ref: EN010129

The Slough Multifuel Extension Order

Land at 342 Edinburgh Avenue, Slough Trading Estate, Slough


**Document Ref: 7.7.2 Condition 4 – Landscape and Planting Scheme
– Landscaping Layout**

The Planning Act 2008




Applicant: SSE Slough Multifuel Limited

May 2023 – Deadline 5

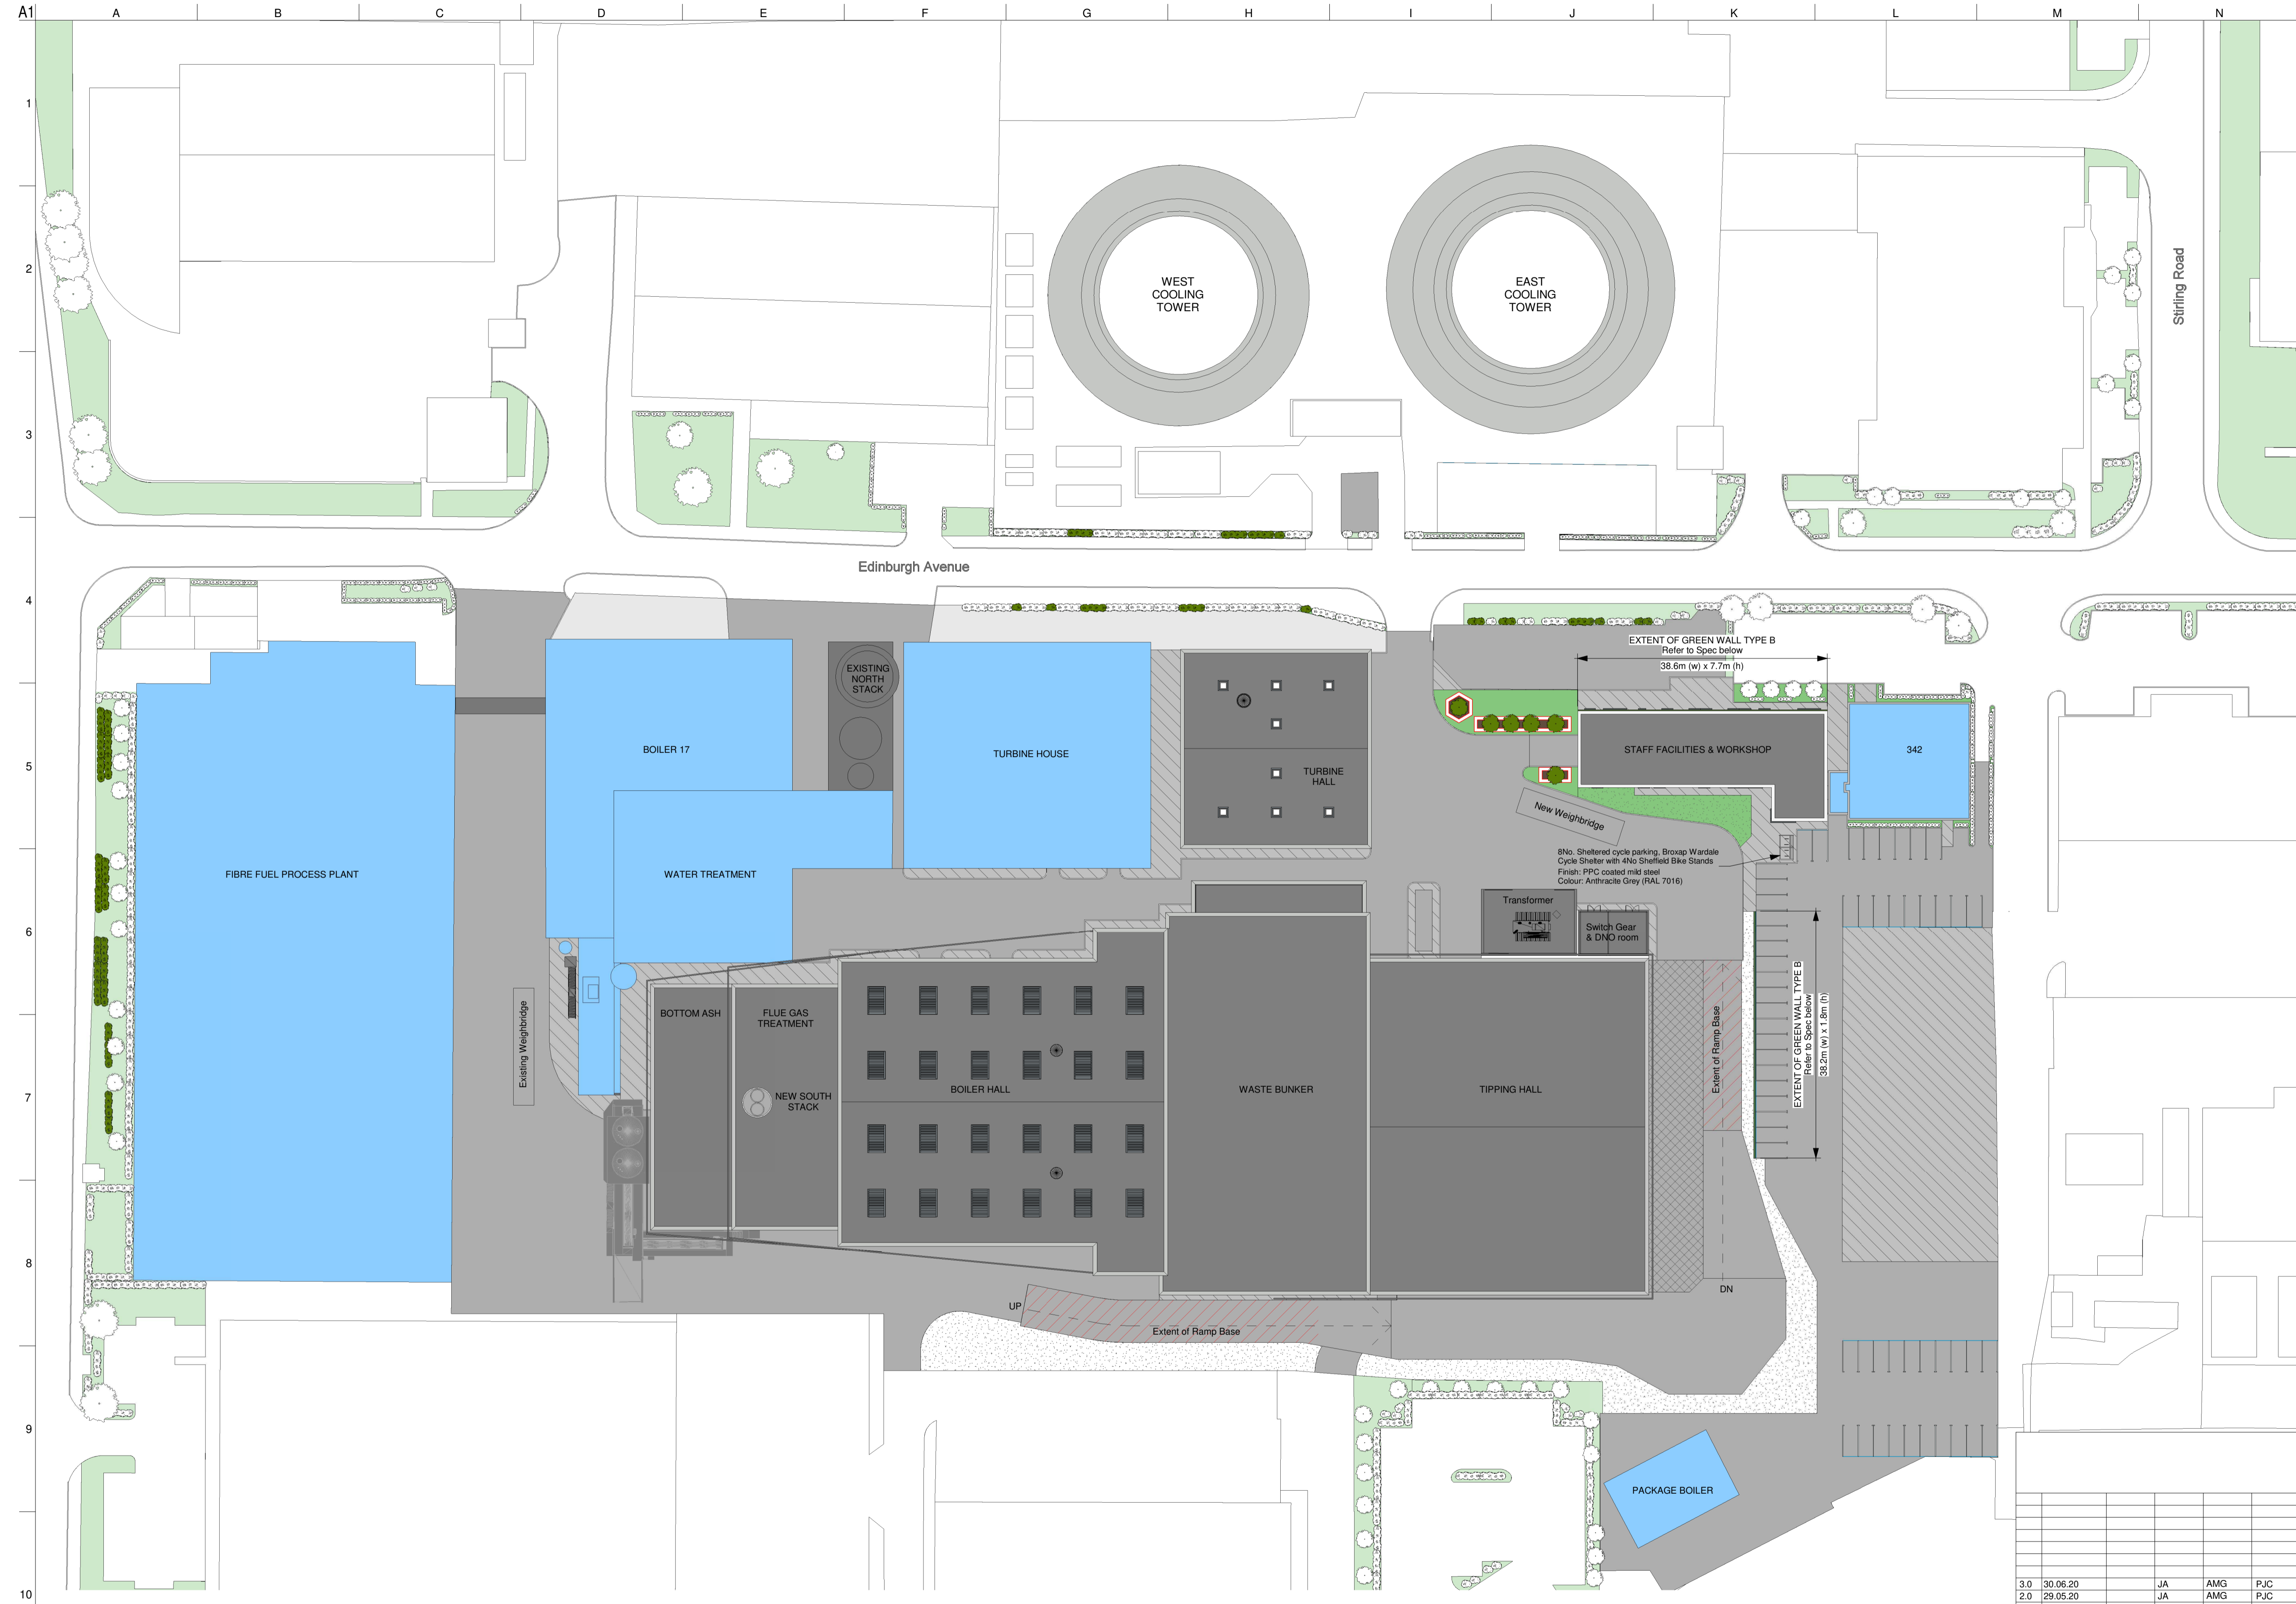

Copyright of this drawing is vested in the Architect and it must not be copied or reproduced without consent. Figured dimensions only are to be taken from this drawing. All contractors must visit the site and be responsible for taking and checking all dimensions relative to their work. Weedon Architects to be advised of any variation between drawings and site conditions. Refer and print in colour as required. IF IN DOUBT ASK DO NOT SCALE OFF THIS DRAWING

Landscaping layout based on FIRA Drawing:
VLA-FIRA_50085001_2.0_Landscape Planting Plan
 Which should be read in conjunction with:
VLC-FIRA-50080001_1.0_SCHD Shrub Planting Q31
VLC-FIRA-50080002_1.0_SCHD Specimen Trees Q31

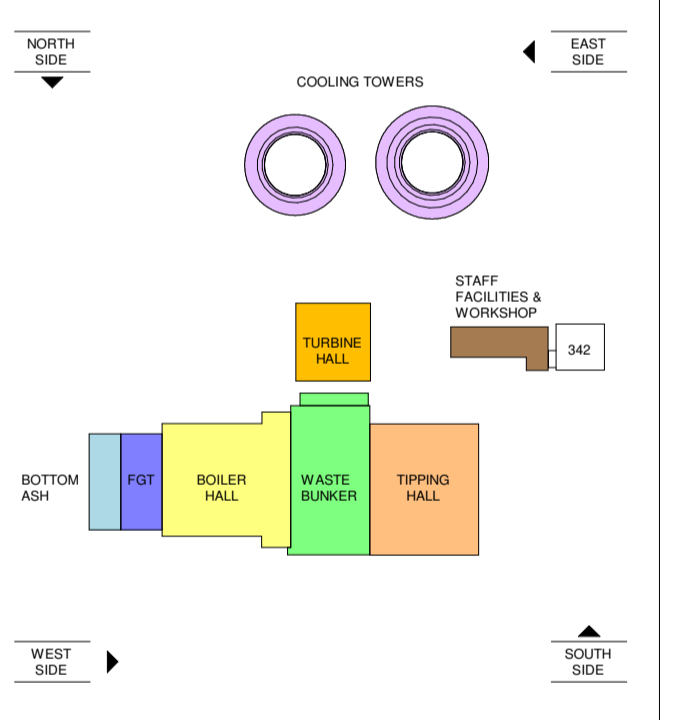

0.000m = +32.300m (Assumed)

WEEDON architects
 Henry's Yard
 175-178 Newhall St
 Birmingham B3 1SJ
 T: 0121 454 4171
 F: 0121 455 9192
 www.weedonarchitects.co.uk

Discipline: Architectural Job No: 16136


Doc. No. FMFEL
VAA-WA-50080060_3.0
 Landscaping Layout

Rev	Date	Drawn	Modified	Checked	Approved	Modification
3.0	30.06.20	JA	AMG	PJC		Landscaping updated as FIRA proposals. Bike Shelter Relocated
2.0	29.05.20	JA	AMG	PJC		Landscaping updated as FIRA proposals. Green Wall Identified
1.0	12.12.19	JA	AMG	PJC		ISSUED FOR PLANNING
0.0	21.11.19	SKM	AMG	PJC		ISSUED FOR PLANNING

General tolerances		Legend Part List	
DIN ISO 2768 - mK		HZI = Supplied by Hitachi Zosen AG	
DIN 1583 - 1		SP = Spare Part	
EN ISO 1382 - BF		WP = Wear Part	
EN ISO 5817		PP = Purchased Part	
Suitability	S1	Reservation of rights ISO 16016	
AIC	10AAF202	Copying of this document and give it to others and the use of communication of the content thereof are forbidden, without express authority. Offenders are liable to the payment of damages. All rights are reserved in the event of the grant of a patent or the registration of a utility model or design.	
Status	For Planning	Hitachi Zosen Inova AG	
Scale	As indicated		
Size	A1		

Project Name Slough Multifuel		
Landscaping Layout		
Planning Drawing		
Project-Nr P-3258	Document No. 50080060	Revision 3.0
Replaced by:	Replaced for:	Sht: 1/1

Landscaping Layout

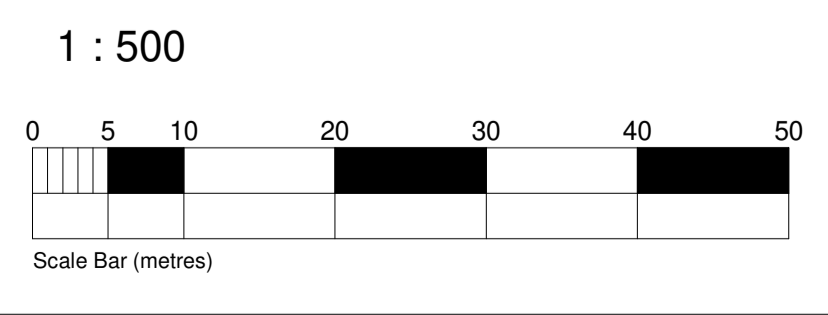

GREEN WALL - TYPE B
 ANS Group Global Modular Living Wall System or similar.
Main planting mix: - Euponymus fortunei 'Dart's Blanket'
 - Hedera Helix 'Wunder'
 - Lonicera Nitida 'Maigrum'
 - Phyllitis Scolopendrium
 - Vinca Minor 'Gertrude Jekyll'
Feature Planting: - Erysimum 'Bowles's Mauve'
 - Vinca Minor 'Bowles Blue'

