

SLOUGH MULTIFUEL EXTENSION PROJECT

Planning Inspectorate Ref: EN010129

The Slough Multifuel Extension Order

Land at 342 Edinburgh Avenue, Slough Trading Estate, Slough


**Document Ref: 7.7.3 Condition 4 – Landscape and Planting Scheme
– Fencing Layout**

The Planning Act 2008




Applicant: SSE Slough Multifuel Limited

May 2023 – Deadline 5

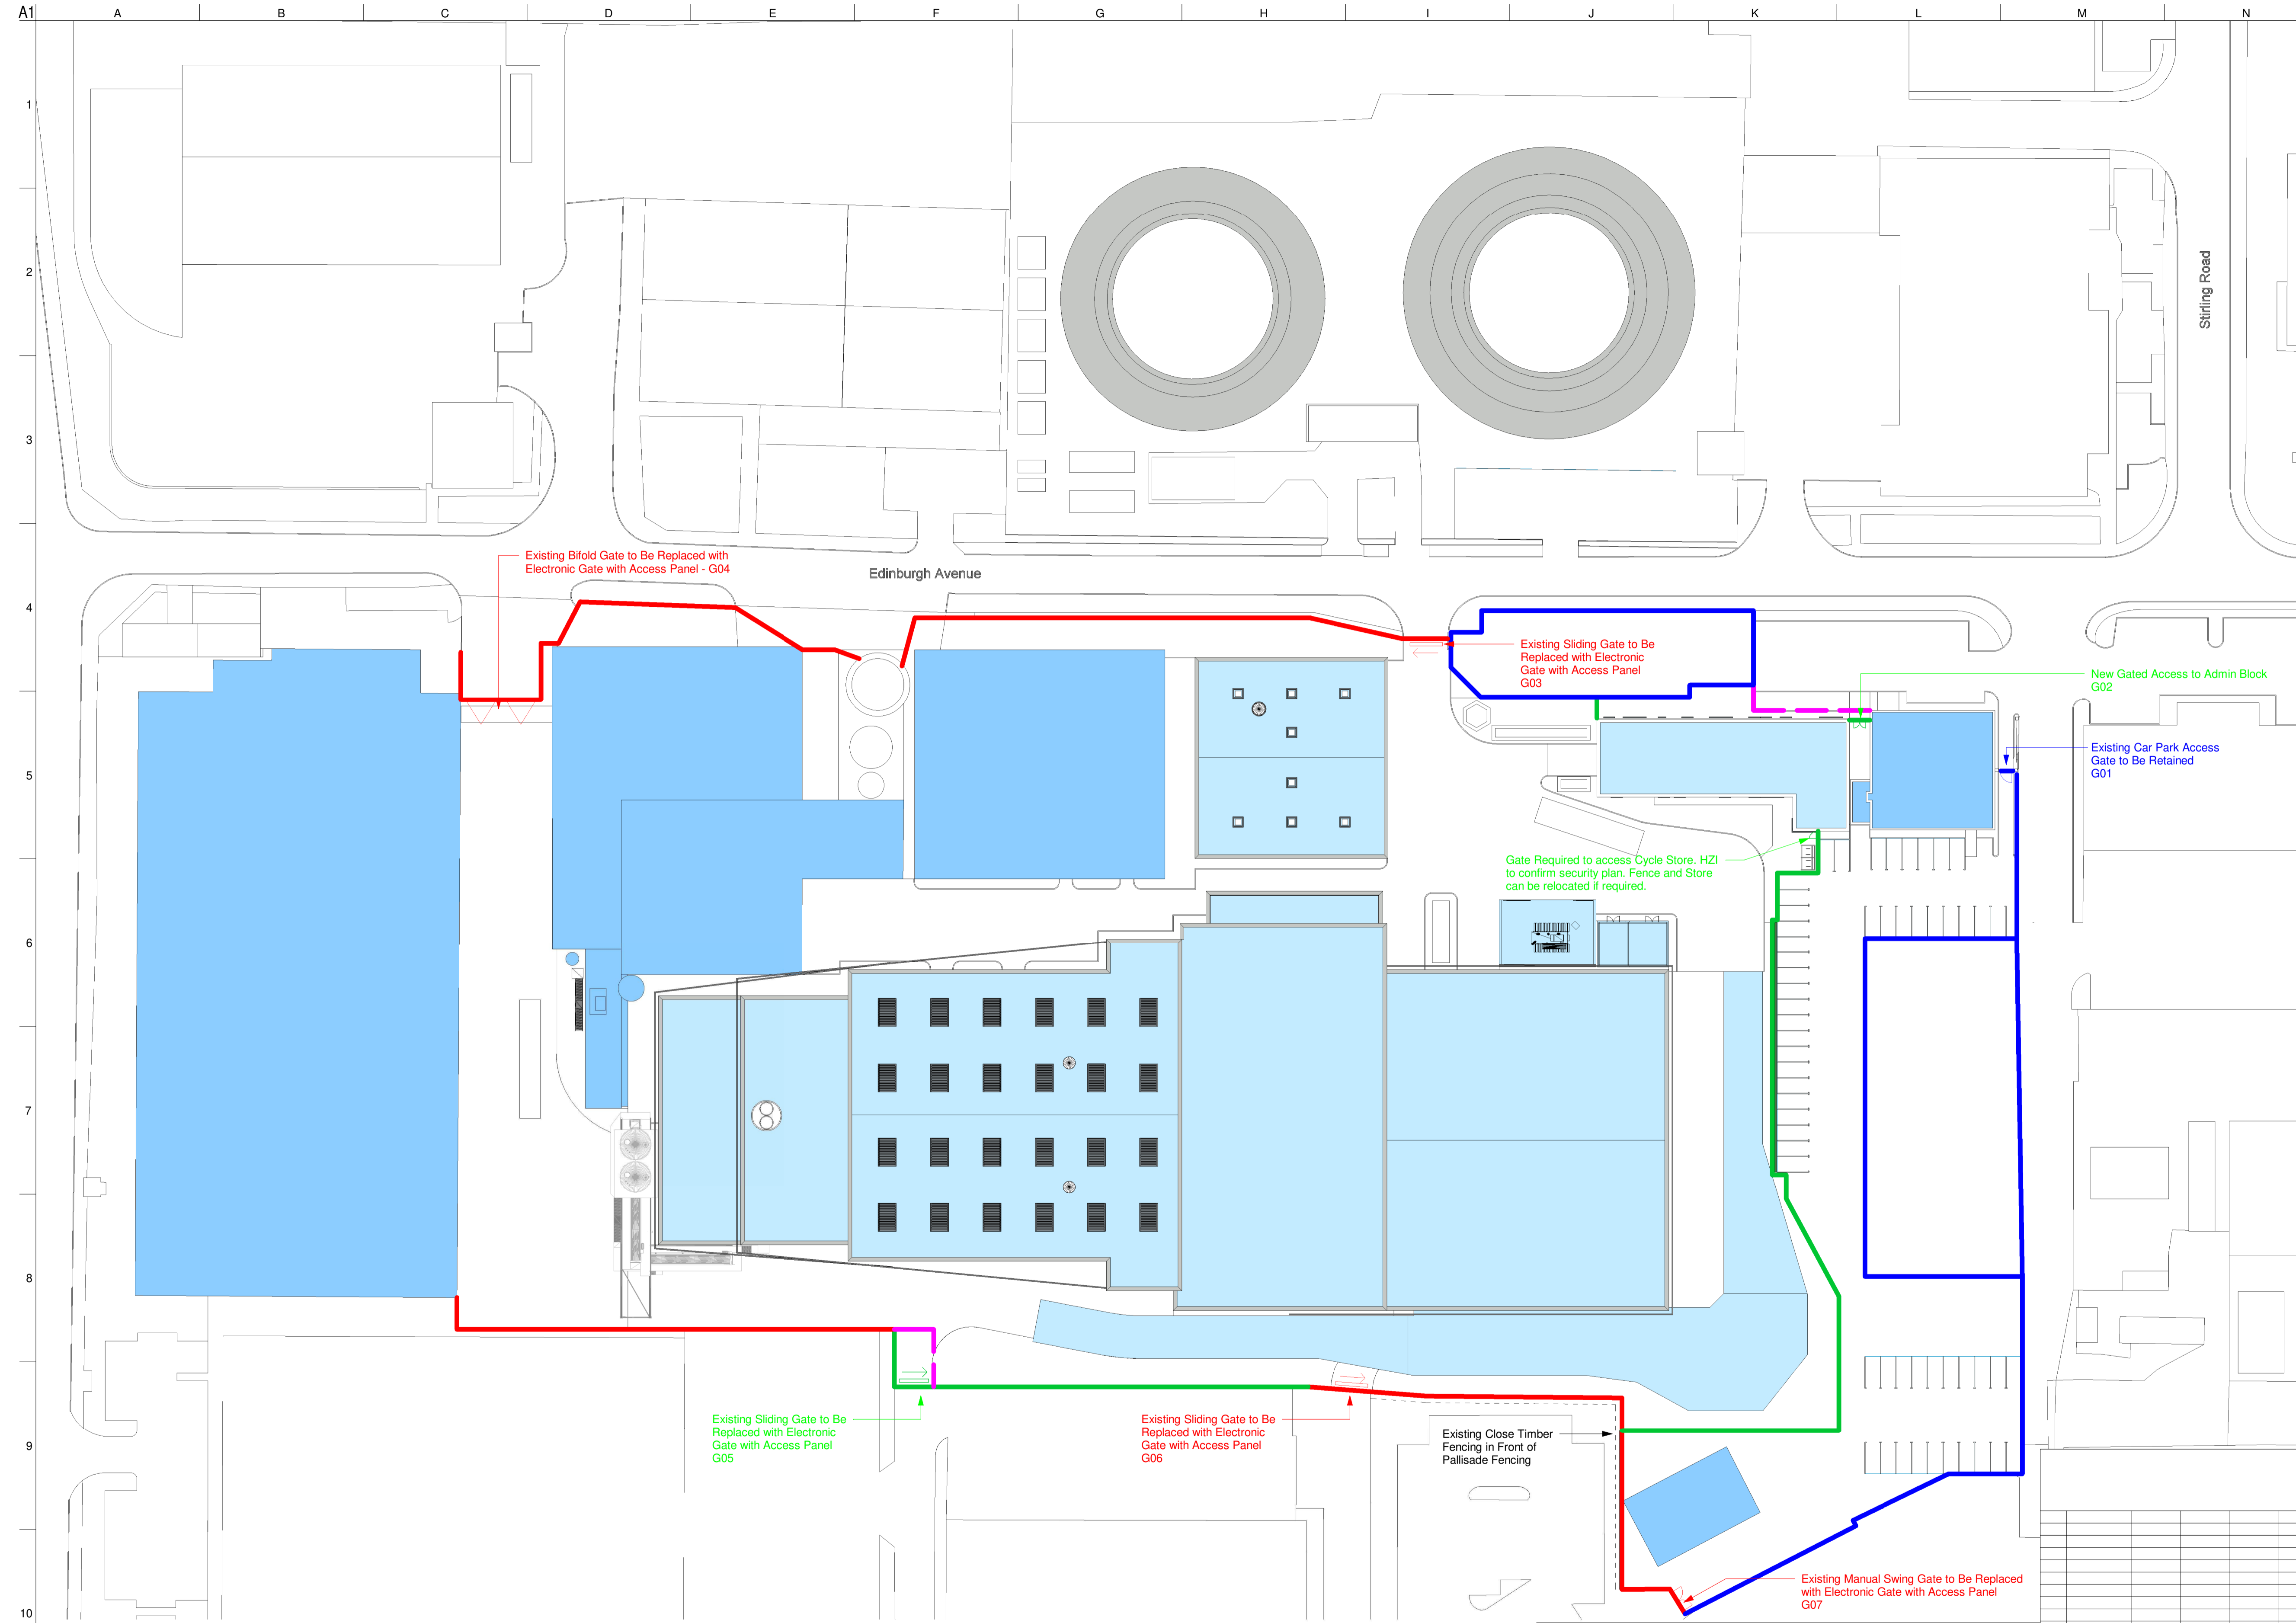

Copyright of this drawing is vested in the Architect and it must not be copied or reproduced without consent. Figured dimensions only are to be taken from this drawing. All contractors must visit the site and be responsible for taking and checking all dimensions relative to their work. Weedon Architects to be advised of any variation between drawings and site conditions. Refer and print in colour as required. **DO NOT SCALE OFF THIS DRAWING** IF IN DOUBT ASK

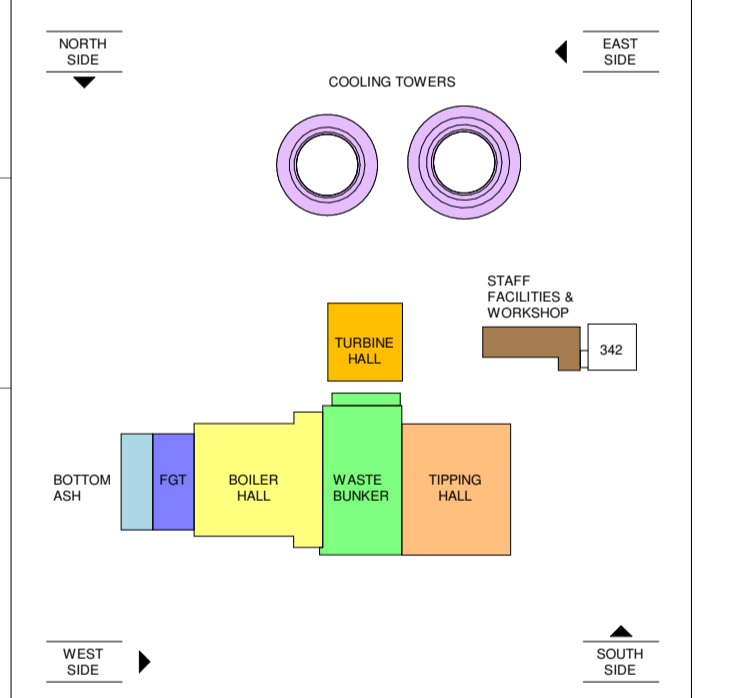

WEEDON
architects
Henry's Yard
176-178 Newhall St
Birmingham B3 1SJ
T: 0121 454 4171
F: 0121 455 9192
www.weedonarchitects.co.uk

Discipline Architectural Job No 16136


Doc. No. FMFEL
VAA-WA-50080062_2.0
Fencing Layout

2.0	30.06.20		JA	AMG	PJC	Landscaping updated as FIRA proposals, Bike Shelter Relocated
1.0	12.12.19	JA	AMG	PJC		ISSUED FOR PLANNING
Rev	Date	Drawn	Modified	Checked	Approved	Modification
General tolerances						Legend Part List
AIC	10AAF202	HZI = Supplied by Hitachi Zosen AG				Project Name
Status	For Planning	SP = Spare Part				Slough Multifuel
Scale	As indicated	WP = Wear Part				Fencing Layout
Size	A1	PP = Purchased Part				Planning Drawing
Suitability S1						BSGA
Reservation of rights ISO 16016						Project-Nr
Copying of this document and give it to others and the use of communication of the content thereof are forbidden, without express authority. Offenders are liable to the payment of damages. All rights are reserved in the event of the grant of a patent or the registration of a utility model or design.						Document No.
Hitachi Zosen Inova AG						P-3258
Hitachi Zosen Inova AG						50080062
Hitachi Zosen Inova AG						Revised
Hitachi Zosen Inova AG						2.0
Hitachi Zosen Inova AG						Replaced by:
Hitachi Zosen Inova AG						Replaced for:
Hitachi Zosen Inova AG						Sht: 1/1


KEY

- EXISTING FENCING TO BE RETAINED
- EXISTING FENCING TO BE REMOVED
- EXISTING PALLISADE FENCING TO BE REPLACED WITH NEW GALVANIZED STEEL PALLISADE FENCING TO MATCH EXISTING
- NEW PROPOSED 2.4M GALVANIZED STEEL PALLISADE FENCING OR SIMILAR TO MATCH EXISTING

*SPECIFICATION TBC BY HZI & SSE

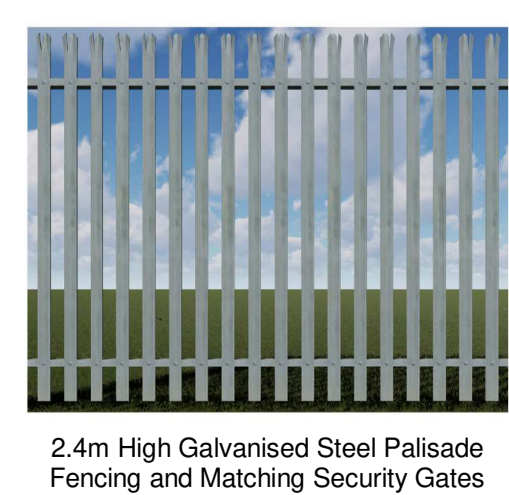

Fencing Layout
1 : 500

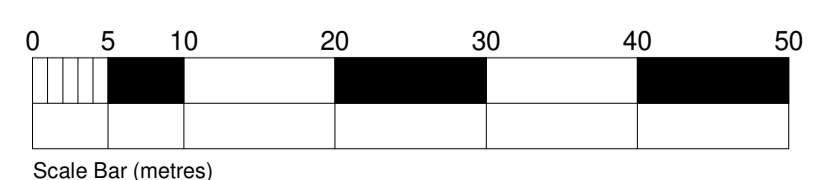

Do not scale