

SLOUGH MULTIFUEL EXTENSION PROJECT

Planning Inspectorate Ref: EN010129

The Slough Multifuel Extension Order

Land at 342 Edinburgh Avenue, Slough Trading Estate, Slough



**Document Ref: 7.7.12 Condition 21 – Temporary Construction
Compound – Construction Site Layout Temporary Buildings**

The Planning Act 2008



Applicant: SSE Slough Multifuel Limited

May 2023 – Deadline 5

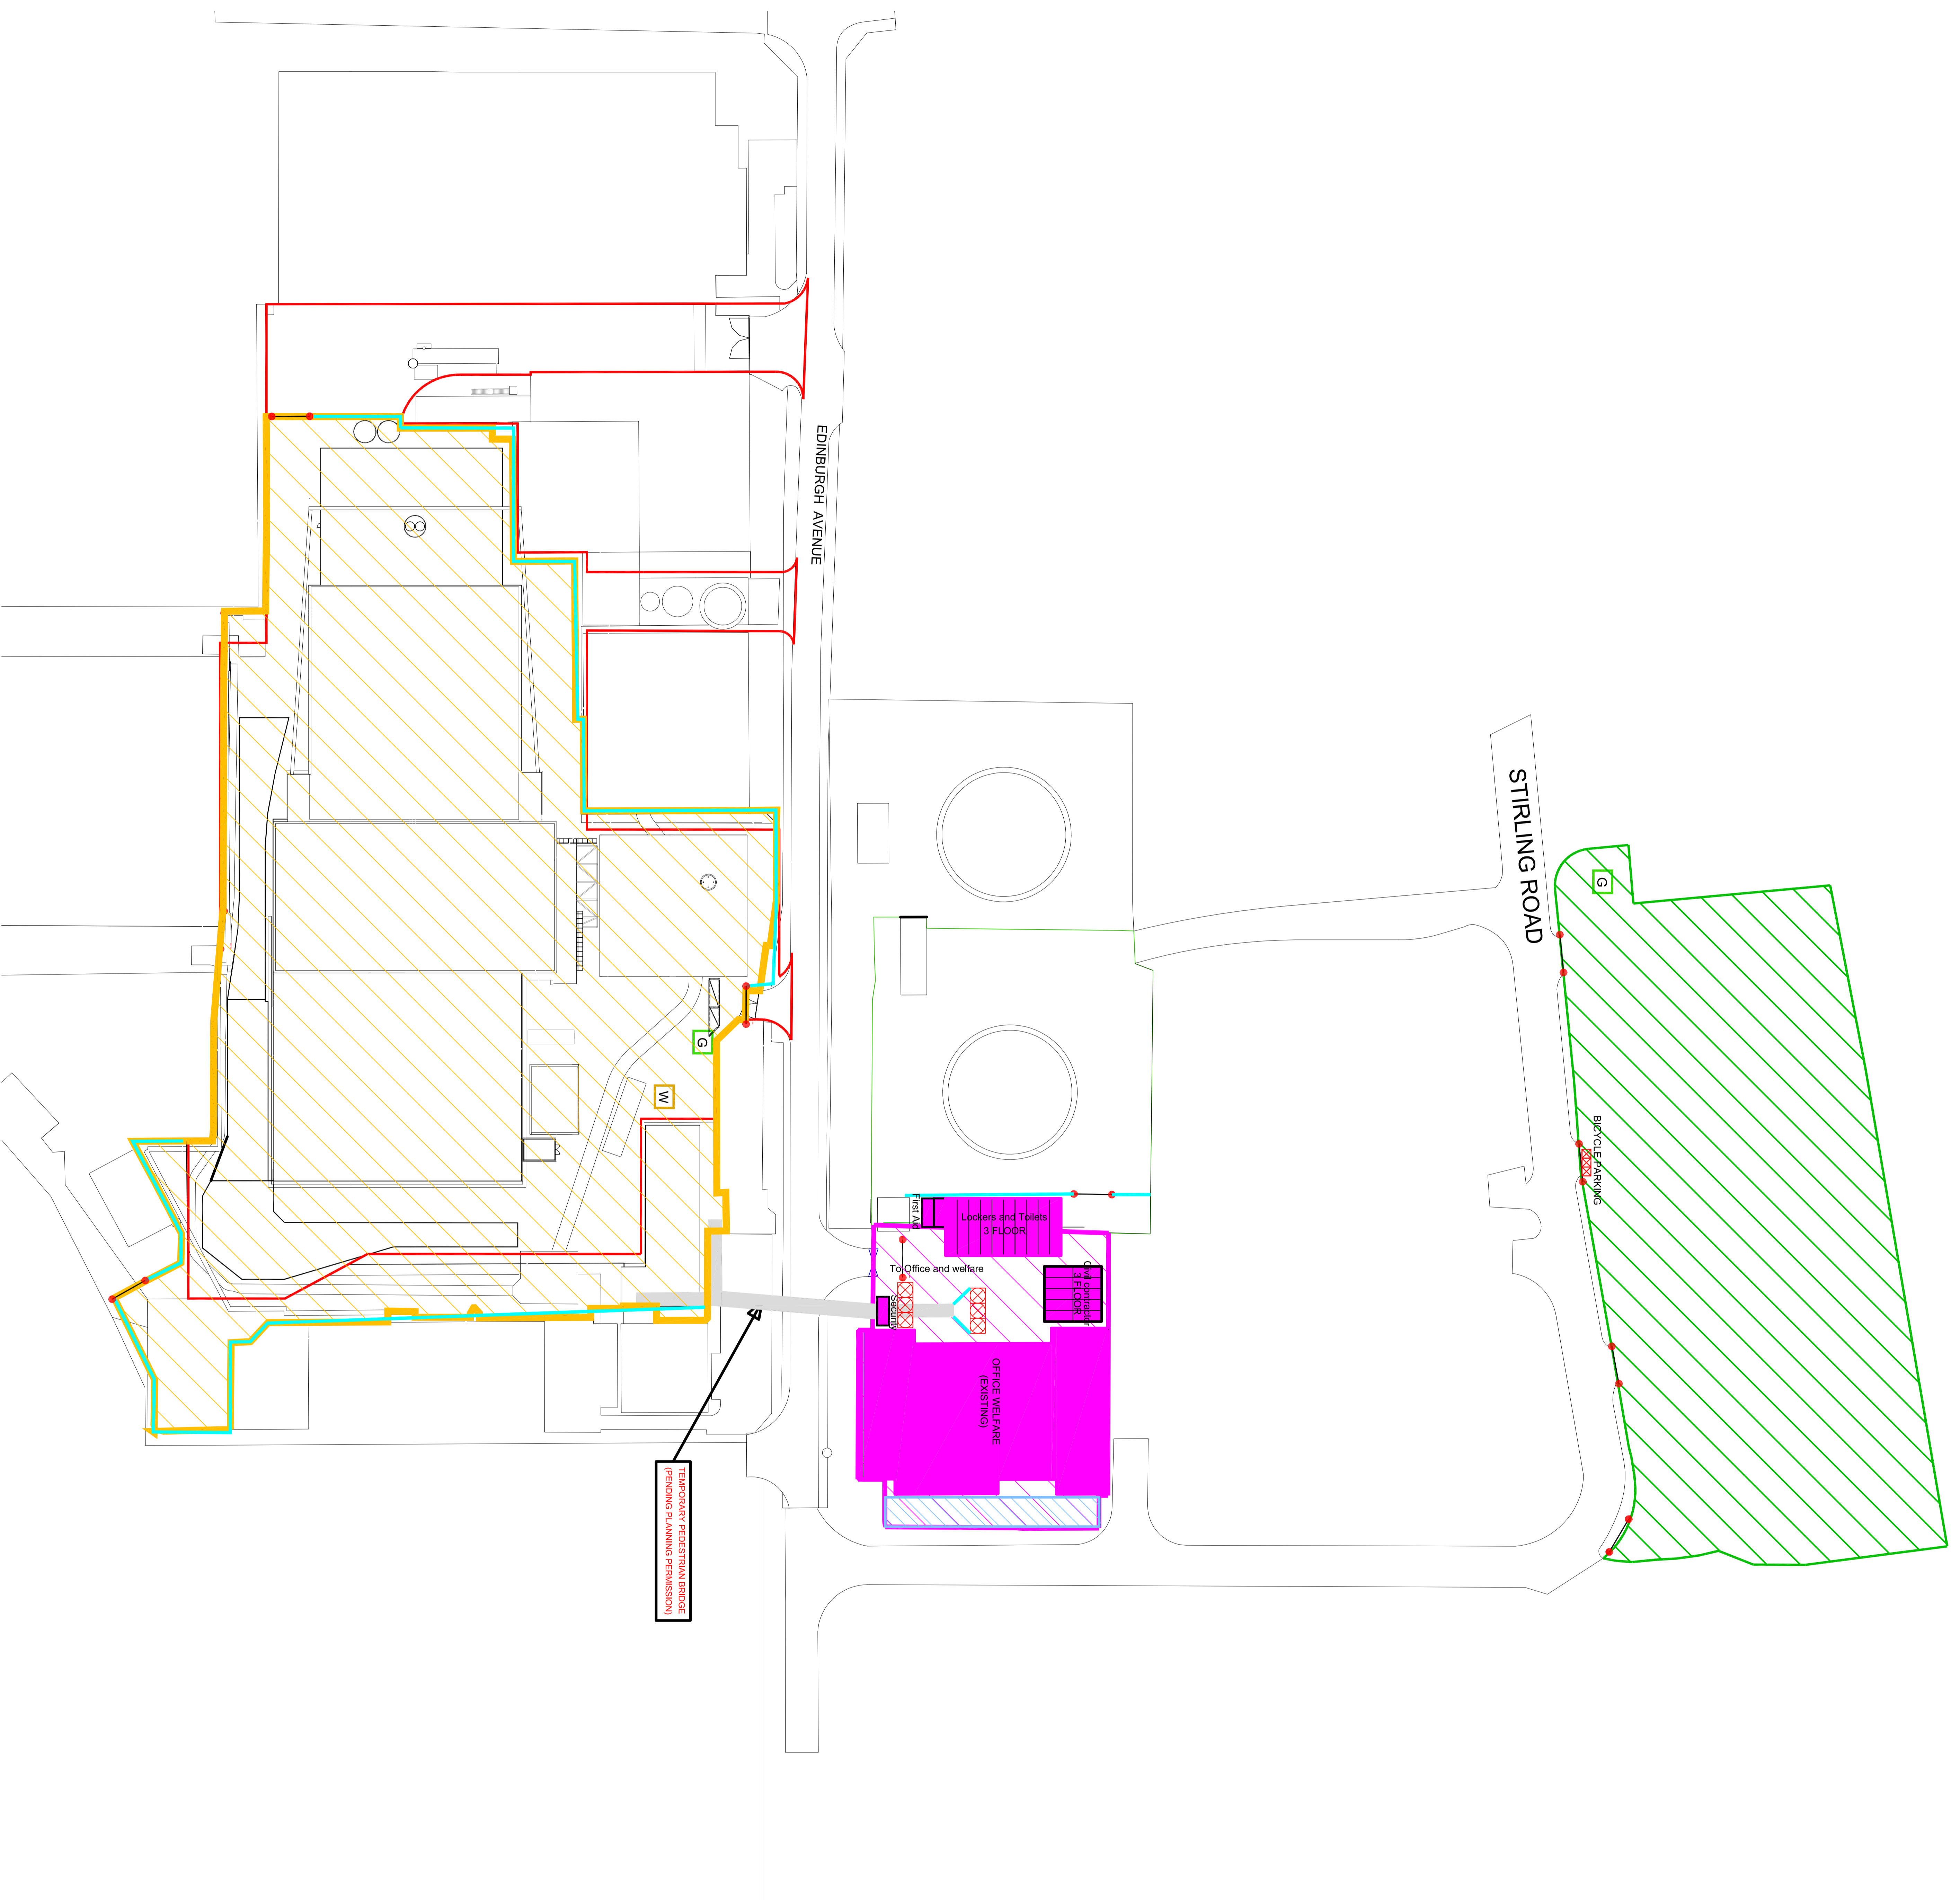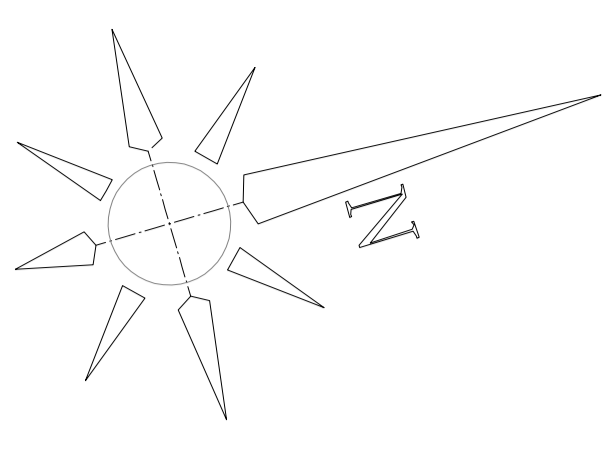


ORIENTATION

SCALE

KEYPLAN

NOTES AND SYMBOLS

- PLANNING BOUNDARY
- PRE-ASSEMBLY AREA / HEAVY REECTION (350mm; max slope 3%)
- LAY DOWN AREA (250mm; max slope 3%)
- WELFARE & OFFICE AREA
- PARKING AREA
- TEMPORARY FENCING
- TEMPORARY PEDESTRIAN BRIDGE
- — ● GATE
- G GATE HOUSE
- X TURNSTILES
- W WHEEL WASHING

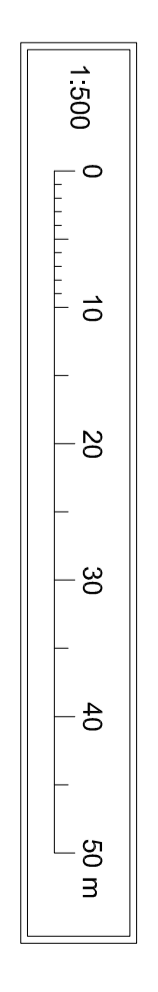

BS00 - Site Overall	
No. 02 Revision VE3228	Description Slough Millfield
No. 01 Revision VE3228	Description THE CONSTRUCTION SITE LAYOUT TEMPORARY BUILDINGS
No. 01 Revision VE3228	Description Hitachi Zosen INOVA