


- NOTES
1. ALL DIMENSIONS IN METRES UNLESS STATED OTHERWISE.
 2. DO NOT SCALE FROM THIS DRAWING, USE ONLY PRINTED DIMENSIONS.
 3. THE PROPOSED WORKS SHOWN ARE ILLUSTRATIVE ONLY AND WILL BE SUBJECT TO CHANGE AS PART OF DETAILED DESIGN DEVELOPMENT. ANY CHANGES WILL BE LIMITED TO BEING WITHIN THE ORDER LIMITS AND ANY OTHER CONSTRAINTS INCLUDED IN THE DEVELOPMENT CONSENT ORDER.
 4. THESE PLANS SHOULD BE READ IN CONJUNCTION WITH SCHEDULES 4 TO 8 (INCLUSIVE) OF THE DEVELOPMENT CONSENT ORDER.

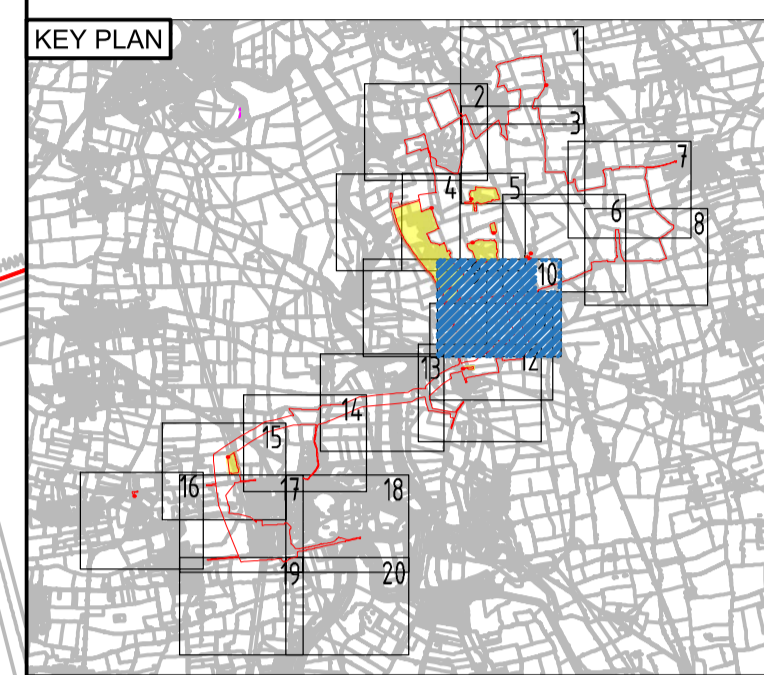

LEGEND

- ORDER LIMITS
- LAND NOT INCLUDED IN THE ORDER LIMITS
- EXISTING ACCESS TO BE RETAINED
- EXISTING ACCESS TO BE STOPPED UP
- EXISTING ACCESS TO BE MANAGED DURING CONSTRUCTION
- EXISTING ACCESS TO BE RETAINED AND IMPROVED
- PROPOSED ACCESS TO BE PROVIDED
- PUBLIC RIGHT OF WAY IDENTIFIER
- EXISTING PUBLIC RIGHTS OF WAY
- PROPOSED TEMPORARY PUBLIC RIGHT OF WAY DIVERSION
- PROPOSED TEMPORARY PUBLIC RIGHT OF WAY CLOSURE
- PUBLIC RIGHT OF WAY TO BE MANAGED
- AUTHORISATION OF USE OF MOTOR VEHICLES OVER PUBLIC RIGHTS OF WAY
- EXISTING ACCESS/TRACK TO BE RETAINED AND MANAGED DURING WORKS
- CORRIDOR FOR PROPOSED PUBLIC RIGHT OF WAY DIVERSION
- STREET WORKS
- CORRIDOR FOR PROPOSED PUBLIC RIGHT OF WAY DIVERSION AND STREET WORKS

| Revision Details | By | Check | Date | Suffix |
|---|----|-------|----------|--------|
| UPDATED TO INCLUDE NEW ORDER LIMITS | JT | IB | 25/09/23 | P09 |
| UPDATED TO INCLUDE LAND NOT INCLUDED IN DCO ORDER LIMIT | MP | JH | 24/07/23 | P08 |
| UPDATED TO REFLECT PLANNING INSPECTORATE COMMENTS | CW | IB | 16/03/23 | P07 |
| UPDATED TO ADDRESS REVIEW COMMENTS | CW | IB | 24/01/23 | P06 |
| UPDATED TO ADDRESS REVIEW COMMENTS | CW | IB | 20/01/23 | P05 |
| UPDATED TO REFLECT DESIGN CHANGES | CW | IB | 10/01/23 | P04 |
| UPDATED TO ADDRESS REVIEW COMMENTS | CW | IB | 05/01/23 | P03 |
| SECOND ISSUE | CW | IB | 16/12/22 | P02 |
| FIRST ISSUE | CW | AW | 11/11/22 | P01 |

Purpose of issue

DCO APPLICATION

AECOM

Project Title

GATE BURTON


Development Consent Order Drawing Number

EN010131/APP/5.3


Drawing Title

STREETS, RIGHTS OF WAY AND ACCESS PLANS REGULATION 5(2)(K) SHEET 10 OF 20


| Designed | Drawn | Checked | Approved | Date |
|--|---------------------|-------------------|----------------------|------------------------|
| CW | JT | JH | IB | 25/09/2023 |
| Internal Project No. 60664324 | | Suitability D7 | | |
| Scale @ A1 1:2500 | | | | |
| THIS DOCUMENT HAS BEEN PREPARED PURSUANT TO AND SUBJECT TO THE TERMS OF AECOM'S APPOINTMENT BY ITS CLIENT. AECOM ACCEPTS NO LIABILITY FOR ANY USE OF THIS DOCUMENT OTHER THAN BY ITS ORIGINAL CLIENT OR FOLLOWING AECOM'S EXPRESS AGREEMENT TO SUCH USE, AND ONLY FOR THE PURPOSES FOR WHICH IT WAS PREPARED AND PROVIDED. | | | | |
| Drawing Number 60664324 | Project Number -ACM | 1 Originator -HGN | 1 Volume -DR-CH-1010 | Rev P09 |
| | | | | I Type I Role I Number |

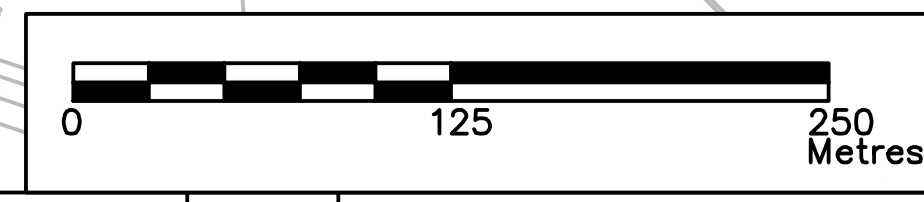

File Date: 25 September 2023 14:10:20
 File Name: C:\DISK1\AECOM\GATE BURTON ENERGY PARK - GENERAL\JOB_CAD_GROUNDWATER\DRAWINGS\CAD\STREETS, RIGHTS OF WAY AND ACCESS MODEL DCO APPLICATION P09

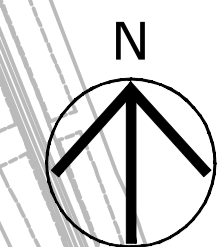

- NOTES
1. ALL DIMENSIONS IN METRES UNLESS STATED OTHERWISE.
 2. DO NOT SCALE FROM THIS DRAWING, USE ONLY PRINTED DIMENSIONS.
 3. THE PROPOSED WORKS SHOWN ARE ILLUSTRATIVE ONLY AND WILL BE SUBJECT TO CHANGE AS PART OF DETAILED DESIGN DEVELOPMENT. ANY CHANGES WILL BE LIMITED TO BEING WITHIN THE ORDER LIMITS AND ANY OTHER CONSTRAINTS INCLUDED IN THE DEVELOPMENT CONSENT ORDER.
 4. THESE PLANS SHOULD BE READ IN CONJUNCTION WITH SCHEDULES 4 TO 8 (INCLUSIVE) OF THE DEVELOPMENT CONSENT ORDER.

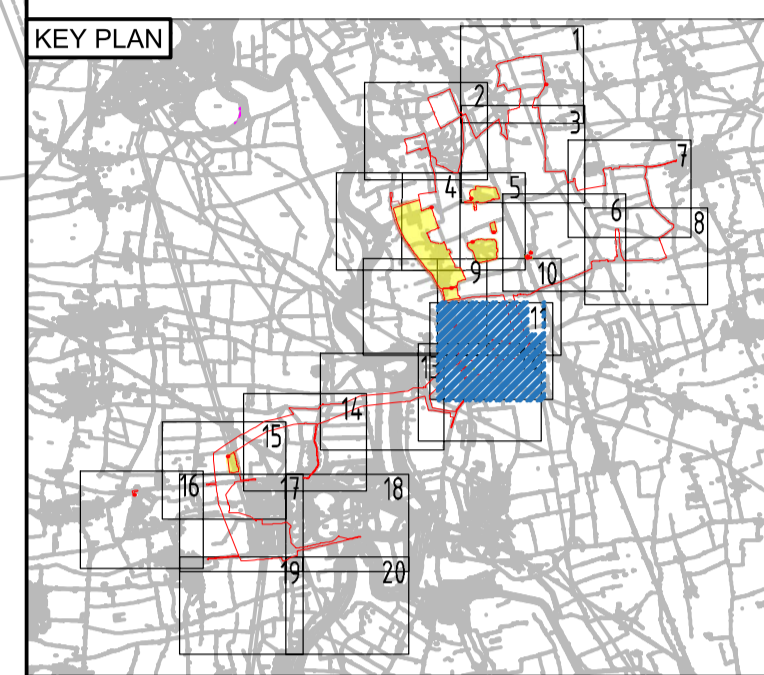

SHEET 10 SHEET 11

SHEET 9

SHEET 11 SHEET 12

LEGEND

| | |
|--|--|
| | ORDER LIMITS |
| | LAND NOT INCLUDED IN THE ORDER LIMITS |
| | EXISTING ACCESS TO BE RETAINED |
| | EXISTING ACCESS TO BE STOPPED UP |
| | EXISTING ACCESS TO BE MANAGED DURING CONSTRUCTION |
| | EXISTING ACCESS TO BE RETAINED AND IMPROVED |
| | PROPOSED ACCESS TO BE PROVIDED |
| | PUBLIC RIGHT OF WAY IDENTIFIER |
| | EXISTING PUBLIC RIGHTS OF WAY |
| | PROPOSED TEMPORARY PUBLIC RIGHT OF WAY DIVERSION |
| | PROPOSED TEMPORARY PUBLIC RIGHT OF WAY CLOSURE |
| | PUBLIC RIGHT OF WAY TO BE MANAGED |
| | AUTHORISATION OF USE OF MOTOR VEHICLES OVER PUBLIC RIGHTS OF WAY |
| | EXISTING ACCESS/TRACK TO BE RETAINED AND MANAGED DURING WORKS |
| | CORRIDOR FOR PROPOSED PUBLIC RIGHT OF WAY DIVERSION |
| | STREET WORKS |
| | CORRIDOR FOR PROPOSED PUBLIC RIGHT OF WAY DIVERSION AND STREET WORKS |

| Revision Details | By | Check | Date | Suffix |
|---|----|-------|----------|--------|
| UPDATED TO INCLUDE NEW ORDER LIMITS | JT | IB | 25/09/23 | P08 |
| ACCESS 11/04 & 11/05 LOCATION AMENDED. LAND OUTSIDE DCO ORDER LIMIT ADDED | MP | JH | 24/07/23 | P07 |
| UPDATED TO REFLECT PLANNING INSPECTORATE COMMENTS | CW | IB | 16/03/23 | P06 |
| UPDATED TO ADDRESS REVIEW COMMENTS | CW | IB | 24/01/23 | P05 |
| UPDATED TO ADDRESS REVIEW COMMENTS | CW | IB | 20/01/23 | P04 |
| UPDATED TO ADDRESS REVIEW COMMENTS | CW | IB | 05/01/23 | P03 |
| SECOND ISSUE | CW | IB | 16/12/22 | P02 |
| FIRST ISSUE | CW | AW | 11/11/22 | P01 |

DCO APPLICATION



GATE BURTON

Development Consent Order Drawing Number
EN010131/APP/5.3

Drawing Title
STREETS, RIGHTS OF WAY AND ACCESS PLANS REGULATION 5(2)(K) SHEET 11 OF 20


| | | | | |
|----------------------|-------------|---------|----------|------------|
| Designed | Drawn | Checked | Approved | Date |
| CW | JT | JH | IB | 25/09/2023 |
| Internal Project No. | Suitability | | | |
| 60664324 | D7 | | | |
| Scale @ A1 1:2500 | | | | |

THIS DOCUMENT HAS BEEN PREPARED PURSUANT TO AND SUBJECT TO THE TERMS OF AECOM'S APPOINTMENT BY ITS CLIENT. AECOM ACCEPTS NO LIABILITY FOR ANY USE OF THIS DOCUMENT OTHER THAN BY ITS ORIGINAL CLIENT OR FOLLOWING AECOM'S EXPRESS AGREEMENT TO SUCH USE, AND ONLY FOR THE PURPOSES FOR WHICH IT WAS PREPARED AND PROVIDED.


| | | | |
|----------------|--------------|------------------------|-----|
| Drawing Number | 1 Originator | 1 Volume | Rev |
| 60664324 | -ACM | -HGN- | P08 |
| DR-CH-1011 | | I Type I Role I Number | |

FOR ACCESS SOUTHERN EXTENTS REFER TO SHEET 12


WORKS TO PROVIDE NEW ACCESS POINTS SHOWN ON SHEET 12

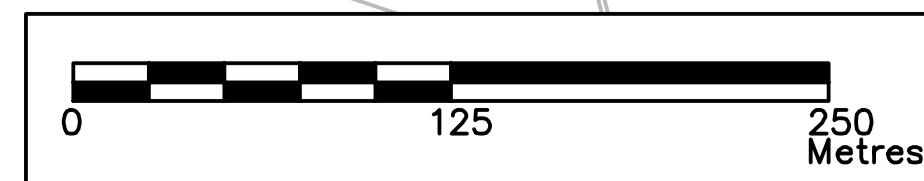

File Date: 25 September 2023 14:20:58
 File Name: C:\USERS\JAT\Documents\GATE BURTON ENERGY PARK - GENERAL\JOB_CAD\HIGHWAY\DRAWINGS\CAD\STREETS, RIGHTS OF WAY AND ACCESS MODEL DCO APPLICATION P08

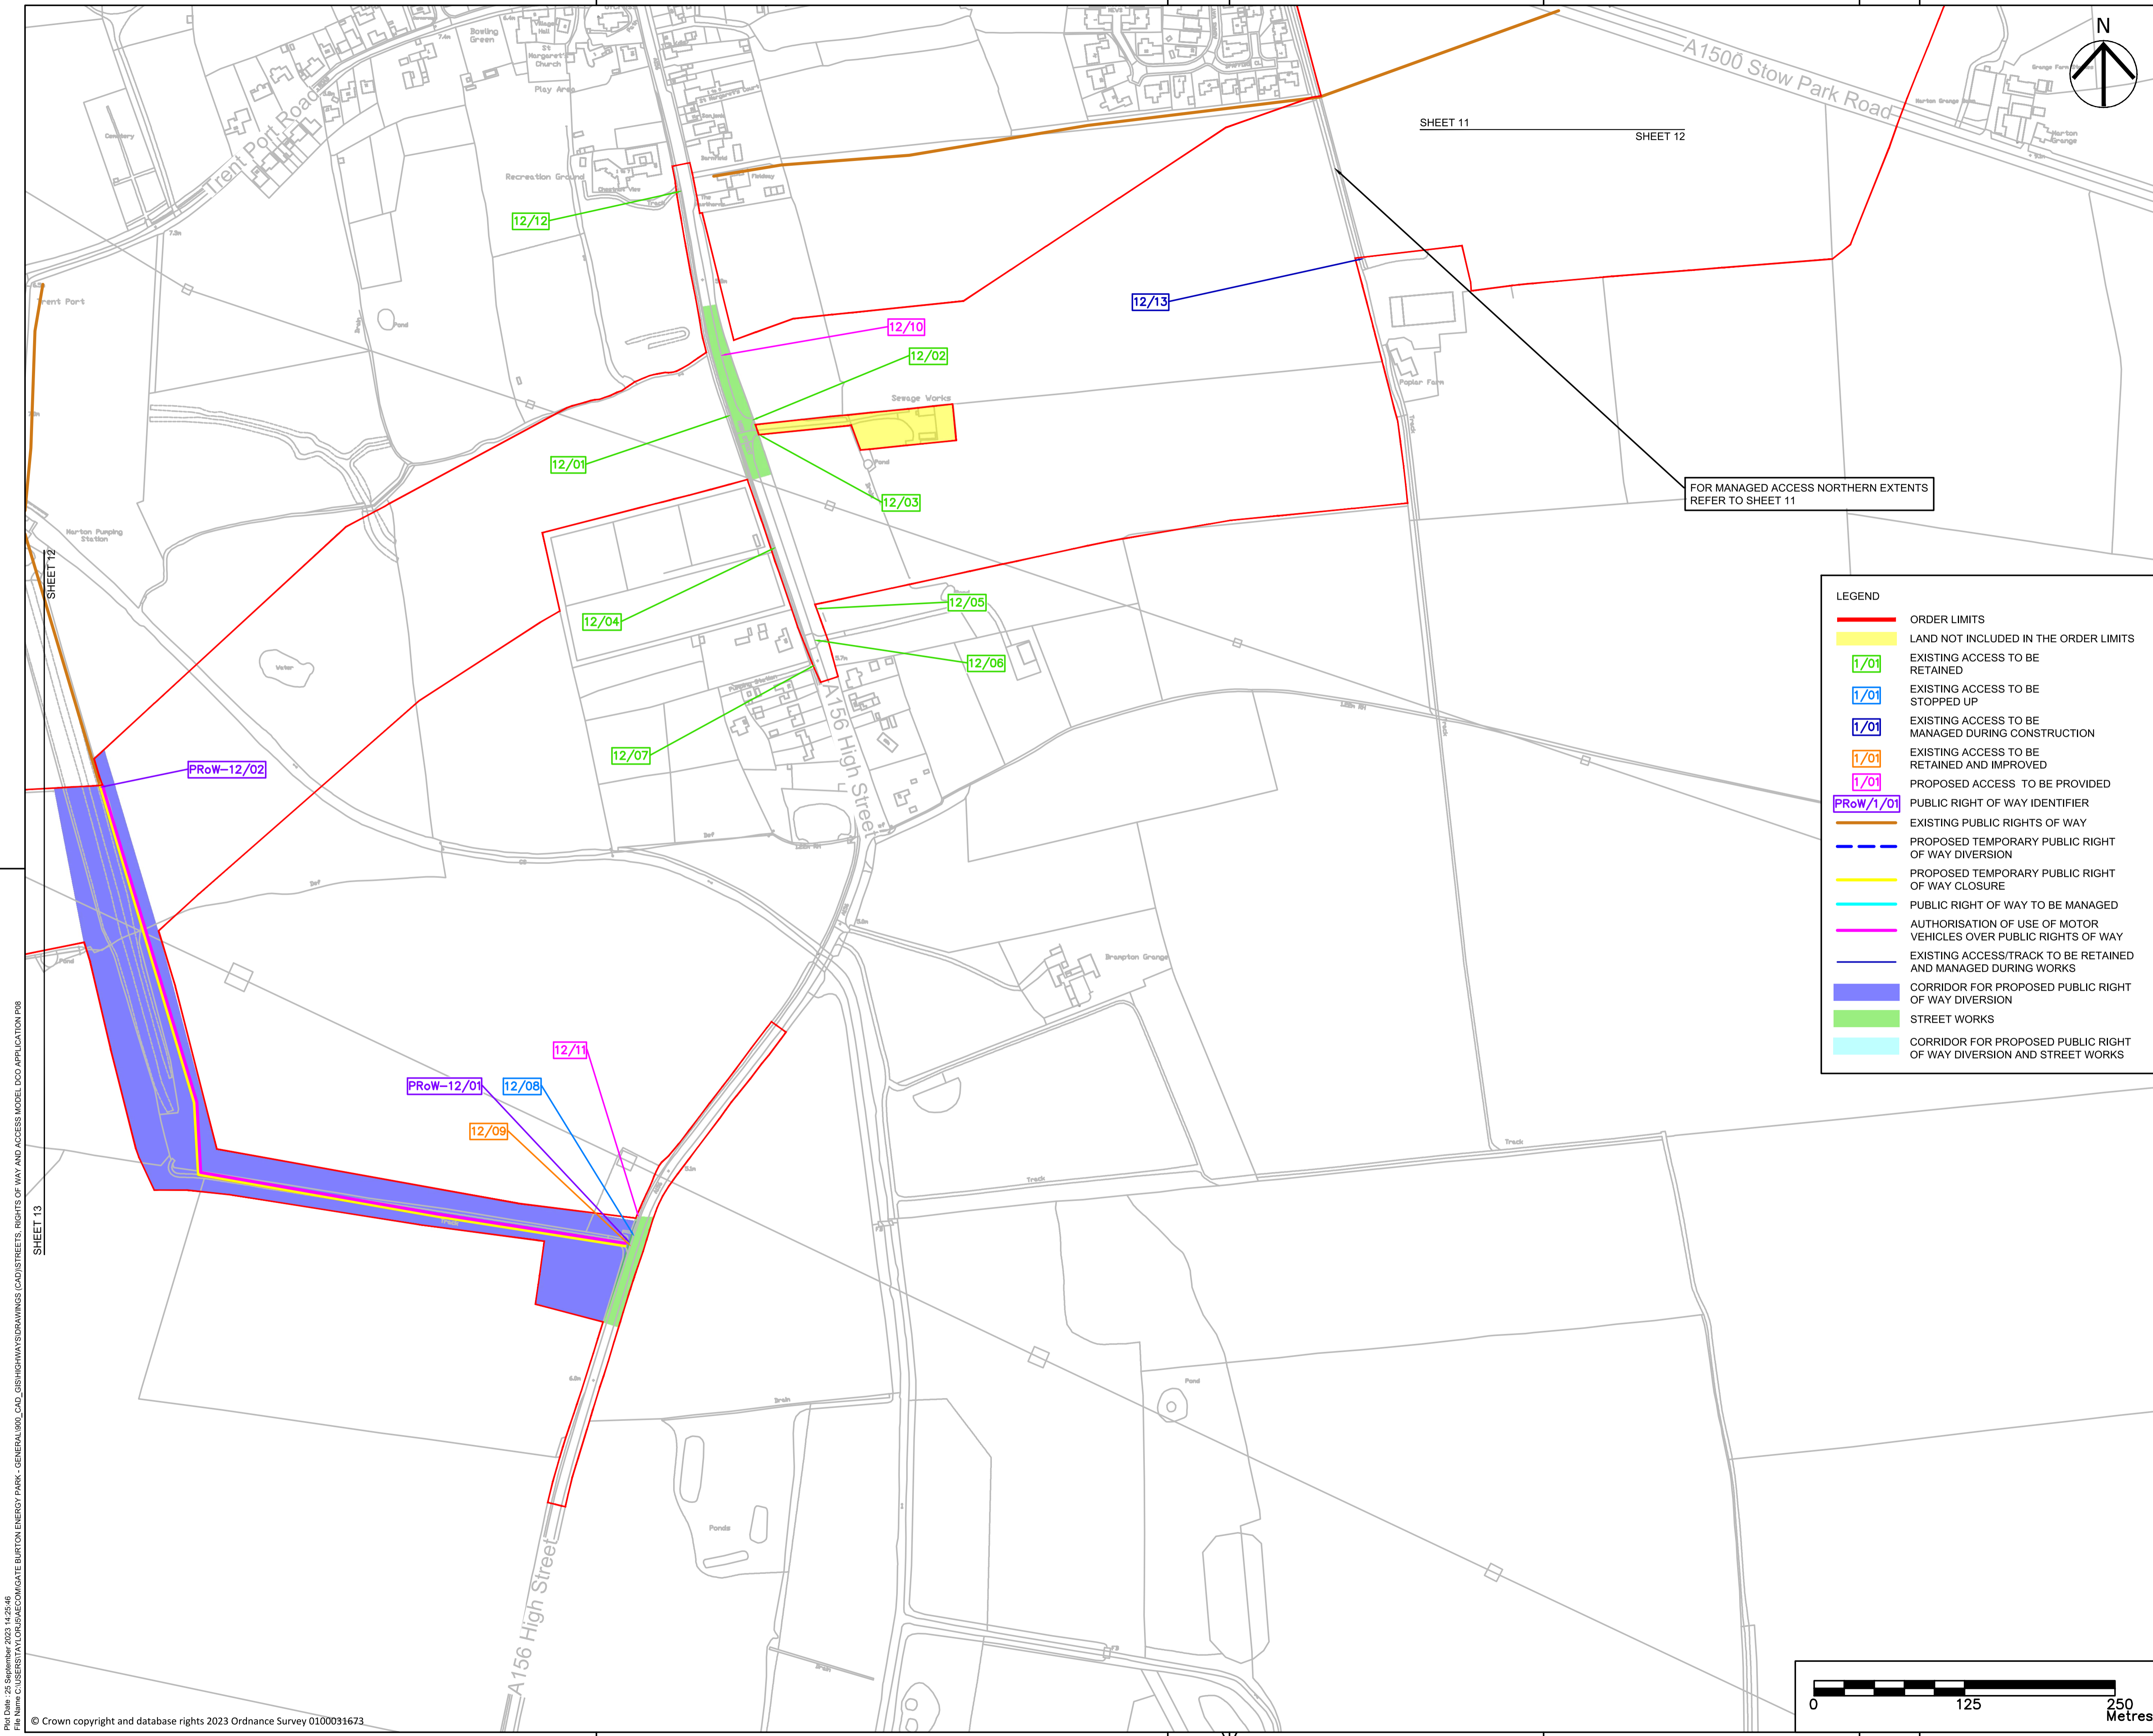

- NOTES
1. ALL DIMENSIONS IN METRES UNLESS STATED OTHERWISE.
 2. DO NOT SCALE FROM THIS DRAWING. USE ONLY PRINTED DIMENSIONS.
 3. THE PROPOSED WORKS SHOWN ARE ILLUSTRATIVE ONLY AND WILL BE SUBJECT TO CHANGE AS PART OF DETAILED DESIGN DEVELOPMENT. ANY CHANGES WILL BE LIMITED TO BEING WITHIN THE ORDER LIMITS AND ANY OTHER CONSTRAINTS INCLUDED IN THE DEVELOPMENT CONSENT ORDER.
 4. THESE PLANS SHOULD BE READ IN CONJUNCTION WITH SCHEDULES 4 TO 8 (INCLUSIVE) OF THE DEVELOPMENT CONSENT ORDER.

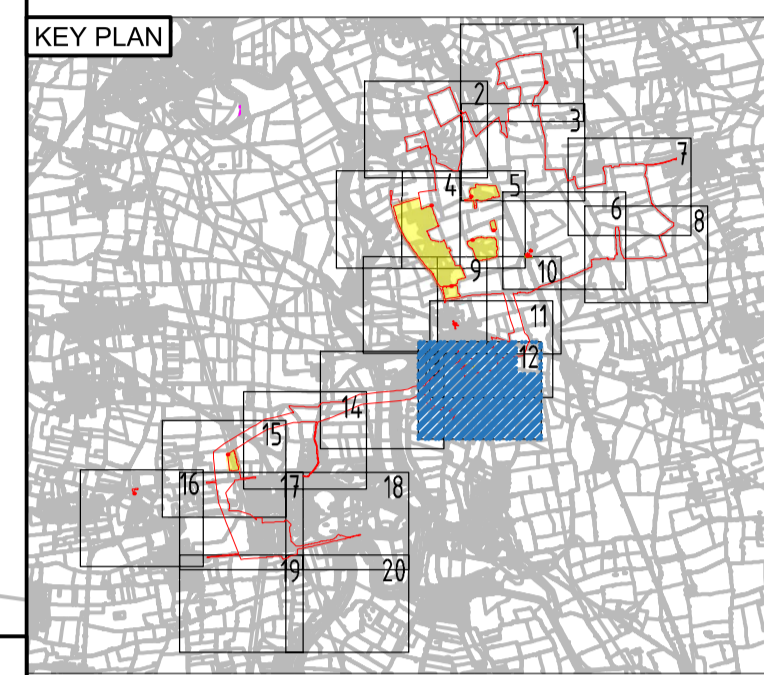

FOR MANAGED ACCESS NORTHERN EXTENTS REFER TO SHEET 11

LEGEND

| | |
|------------------------|--|
| [Red Line] | ORDER LIMITS |
| [Yellow Area] | LAND NOT INCLUDED IN THE ORDER LIMITS |
| [Green Box 12/01] | EXISTING ACCESS TO BE RETAINED |
| [Blue Box 1/01] | EXISTING ACCESS TO BE STOPPED UP |
| [Purple Box 1/01] | EXISTING ACCESS TO BE MANAGED DURING CONSTRUCTION |
| [Orange Box 1/01] | EXISTING ACCESS TO BE RETAINED AND IMPROVED |
| [Pink Box 1/01] | PROPOSED ACCESS TO BE PROVIDED |
| [Purple Box PRoW/1/01] | PUBLIC RIGHT OF WAY IDENTIFIER |
| [Red Line] | EXISTING PUBLIC RIGHTS OF WAY |
| [Blue Dashed Line] | PROPOSED TEMPORARY PUBLIC RIGHT OF WAY DIVERSION |
| [Yellow Dashed Line] | PROPOSED TEMPORARY PUBLIC RIGHT OF WAY CLOSURE |
| [Cyan Line] | PUBLIC RIGHT OF WAY TO BE MANAGED |
| [Magenta Line] | AUTHORISATION OF USE OF MOTOR VEHICLES OVER PUBLIC RIGHTS OF WAY |
| [Purple Line] | EXISTING ACCESS/TRACK TO BE RETAINED AND MANAGED DURING WORKS |
| [Blue Area] | CORRIDOR FOR PROPOSED PUBLIC RIGHT OF WAY DIVERSION |
| [Green Area] | STREET WORKS |
| [Cyan Area] | CORRIDOR FOR PROPOSED PUBLIC RIGHT OF WAY DIVERSION AND STREET WORKS |

| Revision Details | By | Check | Date | Suffix |
|---|----|-------|----------|--------|
| UPDATED TO INCLUDE NEW ORDER LIMITS | JT | IB | 25/09/23 | P08 |
| UPDATED TO INCLUDE LAND NOT INCLUDED IN DCO ORDER LIMIT | MP | JH | 24/07/23 | P07 |
| UPDATED TO REFLECT PLANNING INSPECTORATE COMMENTS | CW | IB | 16/03/23 | P06 |
| UPDATED TO ADDRESS REVIEW COMMENTS | CW | IB | 24/01/23 | P05 |
| UPDATED TO ADDRESS REVIEW COMMENTS | CW | IB | 20/01/23 | P04 |
| UPDATED TO ADDRESS REVIEW COMMENTS | CW | IB | 05/01/23 | P03 |
| SECOND ISSUE | CW | AW | 16/12/22 | P02 |
| FIRST ISSUE | CW | AW | 11/11/22 | P01 |

Purpose of issue
DCO APPLICATION



Project Title
GATE BURTON


Development Consent Order Drawing Number
EN010131/APP/5.3

Drawing Title
STREETS, RIGHTS OF WAY AND ACCESS PLANS REGULATION 5(2)(K) SHEET 12 OF 20

| | | | | |
|----------------------|-------------|---------|----------|------------|
| Designed | Drawn | Checked | Approved | Date |
| CW | JT | JH | IB | 25/09/2023 |
| Internal Project No. | Suitability | | | |
| 60664324 | D7 | | | |

Scale @ A1
1:2500

| | | | | |
|----------------|----------------|--------------|-------------|----------|
| Drawing Number | Project Number | 1 Originator | 1 Volume | Rev |
| 60664324 | -ACM | -HGN- | -DR-CH-1012 | P08 |
| | | I Type | I Role | I Number |


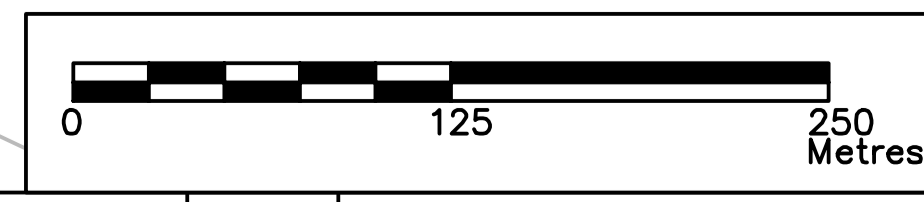


File Date: 25 September 2023 14:25:46
 File Name: C:\USERS\JAT\DRAWINGS\GATE BURTON ENERGY PARK - GENERAL\JOB_CAD_GISHIGHWAY\DRAWINGS CAD\STREETS, RIGHTS OF WAY AND ACCESS MODEL DCO APPLICATION P08

LEGEND

| | |
|--|--|
| | ORDER LIMITS |
| | LAND NOT INCLUDED IN THE ORDER LIMITS |
| | EXISTING ACCESS TO BE RETAINED |
| | EXISTING ACCESS TO BE STOPPED UP |
| | EXISTING ACCESS TO BE MANAGED DURING CONSTRUCTION |
| | EXISTING ACCESS TO BE RETAINED AND IMPROVED |
| | PROPOSED ACCESS TO BE PROVIDED |
| | PUBLIC RIGHT OF WAY IDENTIFIER |
| | EXISTING PUBLIC RIGHTS OF WAY |
| | PROPOSED TEMPORARY PUBLIC RIGHT OF WAY DIVERSION |
| | PROPOSED TEMPORARY PUBLIC RIGHT OF WAY CLOSURE |
| | PUBLIC RIGHT OF WAY TO BE MANAGED |
| | AUTHORISATION OF USE OF MOTOR VEHICLES OVER PUBLIC RIGHTS OF WAY |
| | EXISTING ACCESS/TRACK TO BE RETAINED AND MANAGED DURING WORKS |
| | CORRIDOR FOR PROPOSED PUBLIC RIGHT OF WAY DIVERSION |
| | STREET WORKS |
| | CORRIDOR FOR PROPOSED PUBLIC RIGHT OF WAY DIVERSION AND STREET WORKS |

- NOTES**
- ALL DIMENSIONS IN METRES UNLESS STATED OTHERWISE.
 - DO NOT SCALE FROM THIS DRAWING, USE ONLY PRINTED DIMENSIONS.
 - THE PROPOSED WORKS SHOWN ARE ILLUSTRATIVE ONLY AND WILL BE SUBJECT TO CHANGE AS PART OF DETAILED DESIGN DEVELOPMENT. ANY CHANGES WILL BE LIMITED TO BEING WITHIN THE ORDER LIMITS AND ANY OTHER CONSTRAINTS INCLUDED IN THE DEVELOPMENT CONSENT ORDER.
 - THESE PLANS SHOULD BE READ IN CONJUNCTION WITH SCHEDULES 4 TO 8 (INCLUSIVE) OF THE DEVELOPMENT CONSENT ORDER.

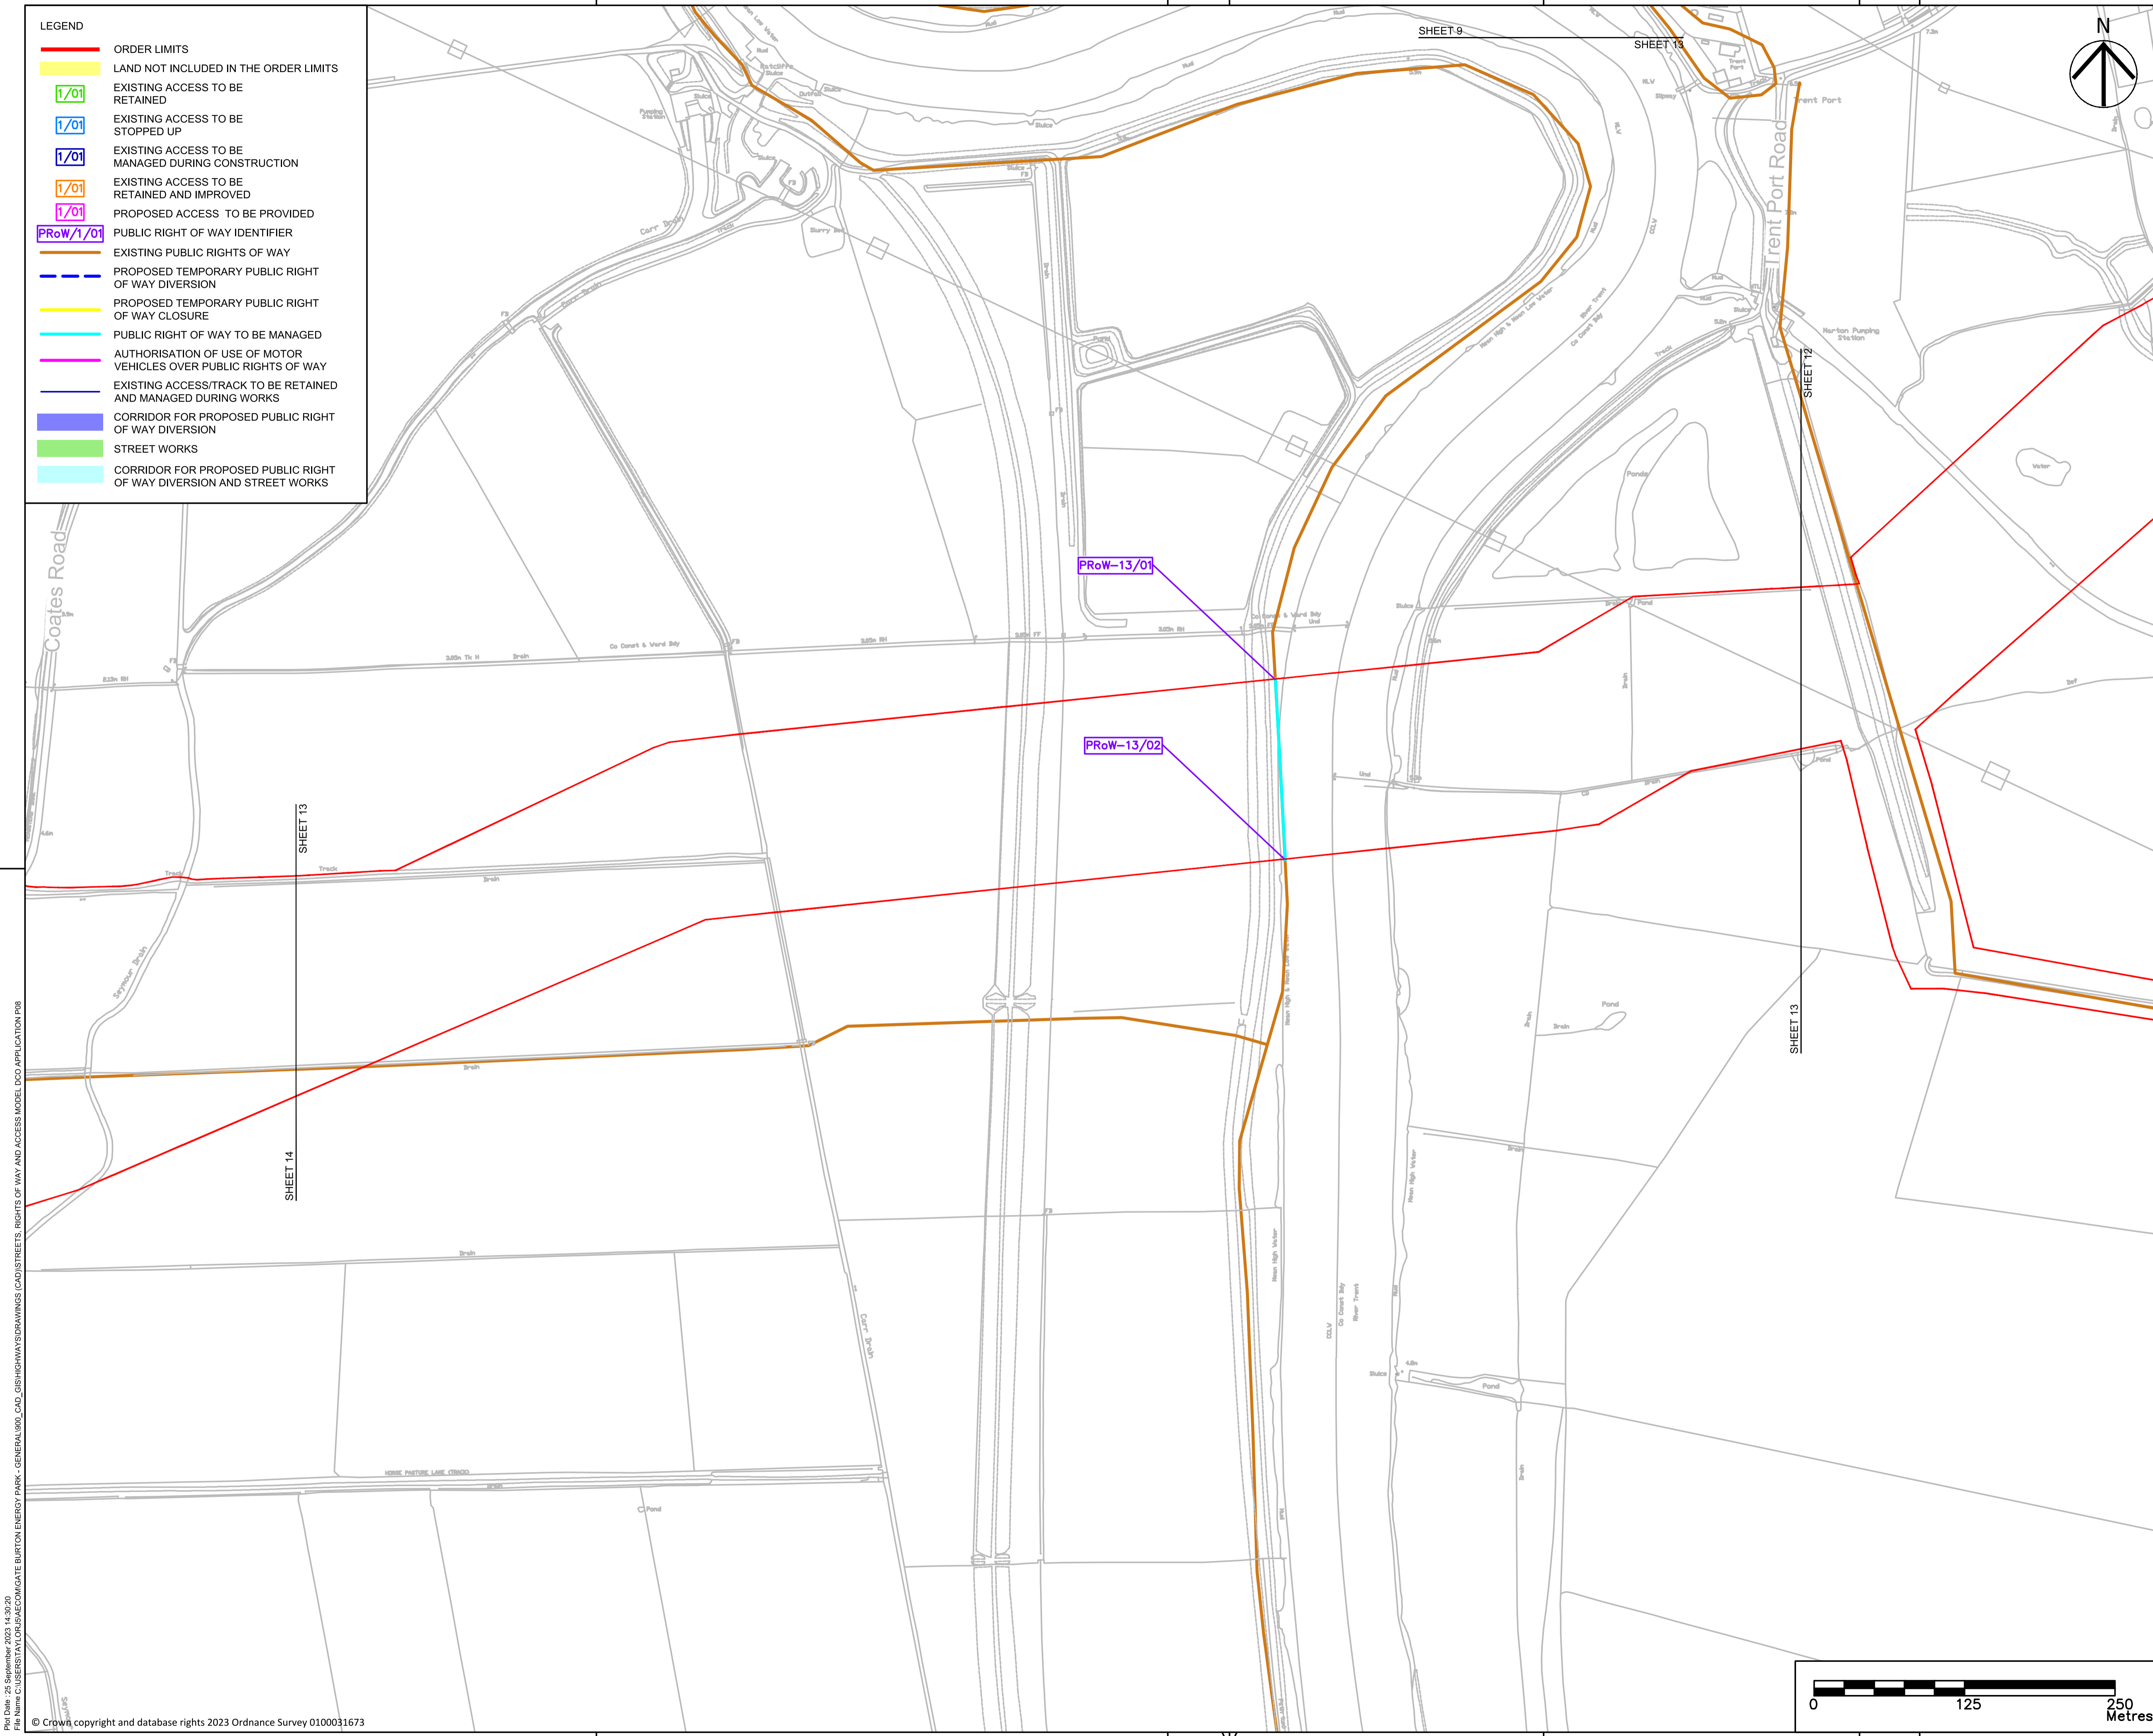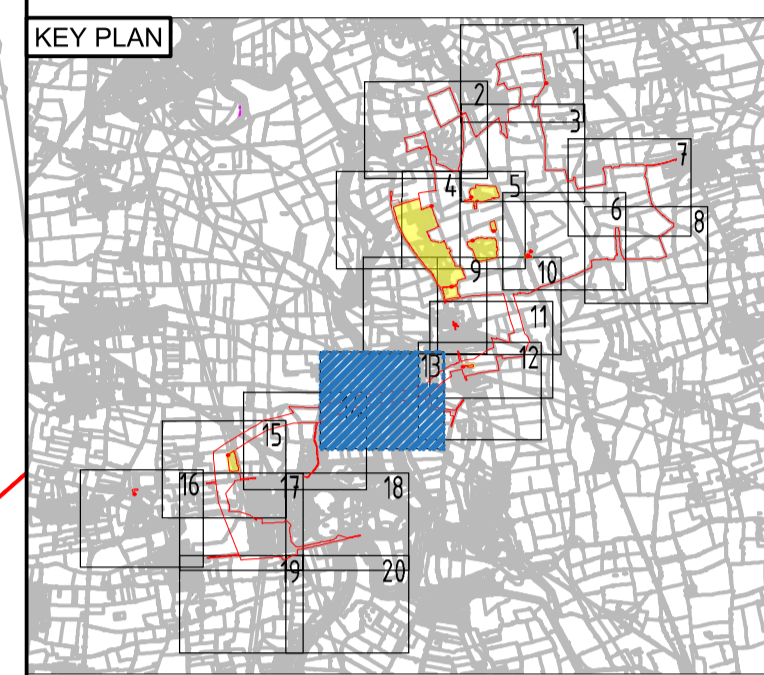

| Revision | By | Check | Date | Suffix |
|---|----|-------|----------|--------|
| UPDATED TO INCLUDE NEW ORDER LIMITS | JT | IB | 25/09/23 | P08 |
| UPDATED TO INCLUDE LAND NOT INCLUDED IN DCO ORDER LIMIT | MP | JH | 24/07/23 | P07 |
| UPDATED TO REFLECT PLANNING INSPECTORATE COMMENTS | CW | IB | 16/03/23 | P06 |
| UPDATED TO ADDRESS REVIEW COMMENTS | CW | IB | 24/01/23 | P05 |
| UPDATED TO ADDRESS REVIEW COMMENTS | CW | IB | 20/01/23 | P04 |
| UPDATED TO ADDRESS REVIEW COMMENTS | CW | IB | 05/01/23 | P03 |
| SECOND ISSUE | CW | IB | 16/12/22 | P02 |
| FIRST ISSUE | CW | AW | 11/11/22 | P01 |

Purpose of issue
DCO APPLICATION



Project Title
GATE BURTON

Development Consent Order Drawing Number
EN010131/APP/5.3

Drawing Title
STREETS, RIGHTS OF WAY AND ACCESS PLANS REGULATION 5(2)(K) SHEET 13 OF 20


| Designed | Drawn | Checked | Approved | Date |
|----------|-------|---------|----------|------------|
| CW | JT | JH | IB | 25/09/2023 |

Internal Project No. 60664324
Suitability D7
Scale @ A1
1:2500


THIS DOCUMENT HAS BEEN PREPARED PURSUANT TO AND SUBJECT TO THE TERMS OF AECOM'S APPOINTMENT BY ITS CLIENT. AECOM ACCEPTS NO LIABILITY FOR ANY USE OF THIS DOCUMENT OTHER THAN BY ITS ORIGINAL CLIENT OR FOLLOWING AECOM'S EXPRESS AGREEMENT TO SUCH USE, AND ONLY FOR THE PURPOSES FOR WHICH IT WAS PREPARED AND PROVIDED.

| Drawing Number | Project Number | 1 Originator | 1 Volume | Rev |
|----------------|----------------|--------------|-------------|-----|
| 60664324 | -ACM | -HGN- | -DR-CH-1013 | P08 |


I Type I Role I Number

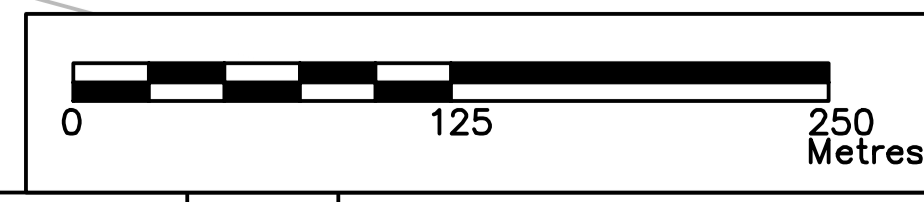

File Date: 25 September 2023 14:30:20
 File Name: C:\USERS\TALON\DRAWING\GATE BURTON ENERGY PARK - GENERAL\JOB_CAD_GISHIGHWAY\DRAWINGS\CAD\STREETS, RIGHTS OF WAY AND ACCESS MODEL DCO APPLICATION P08

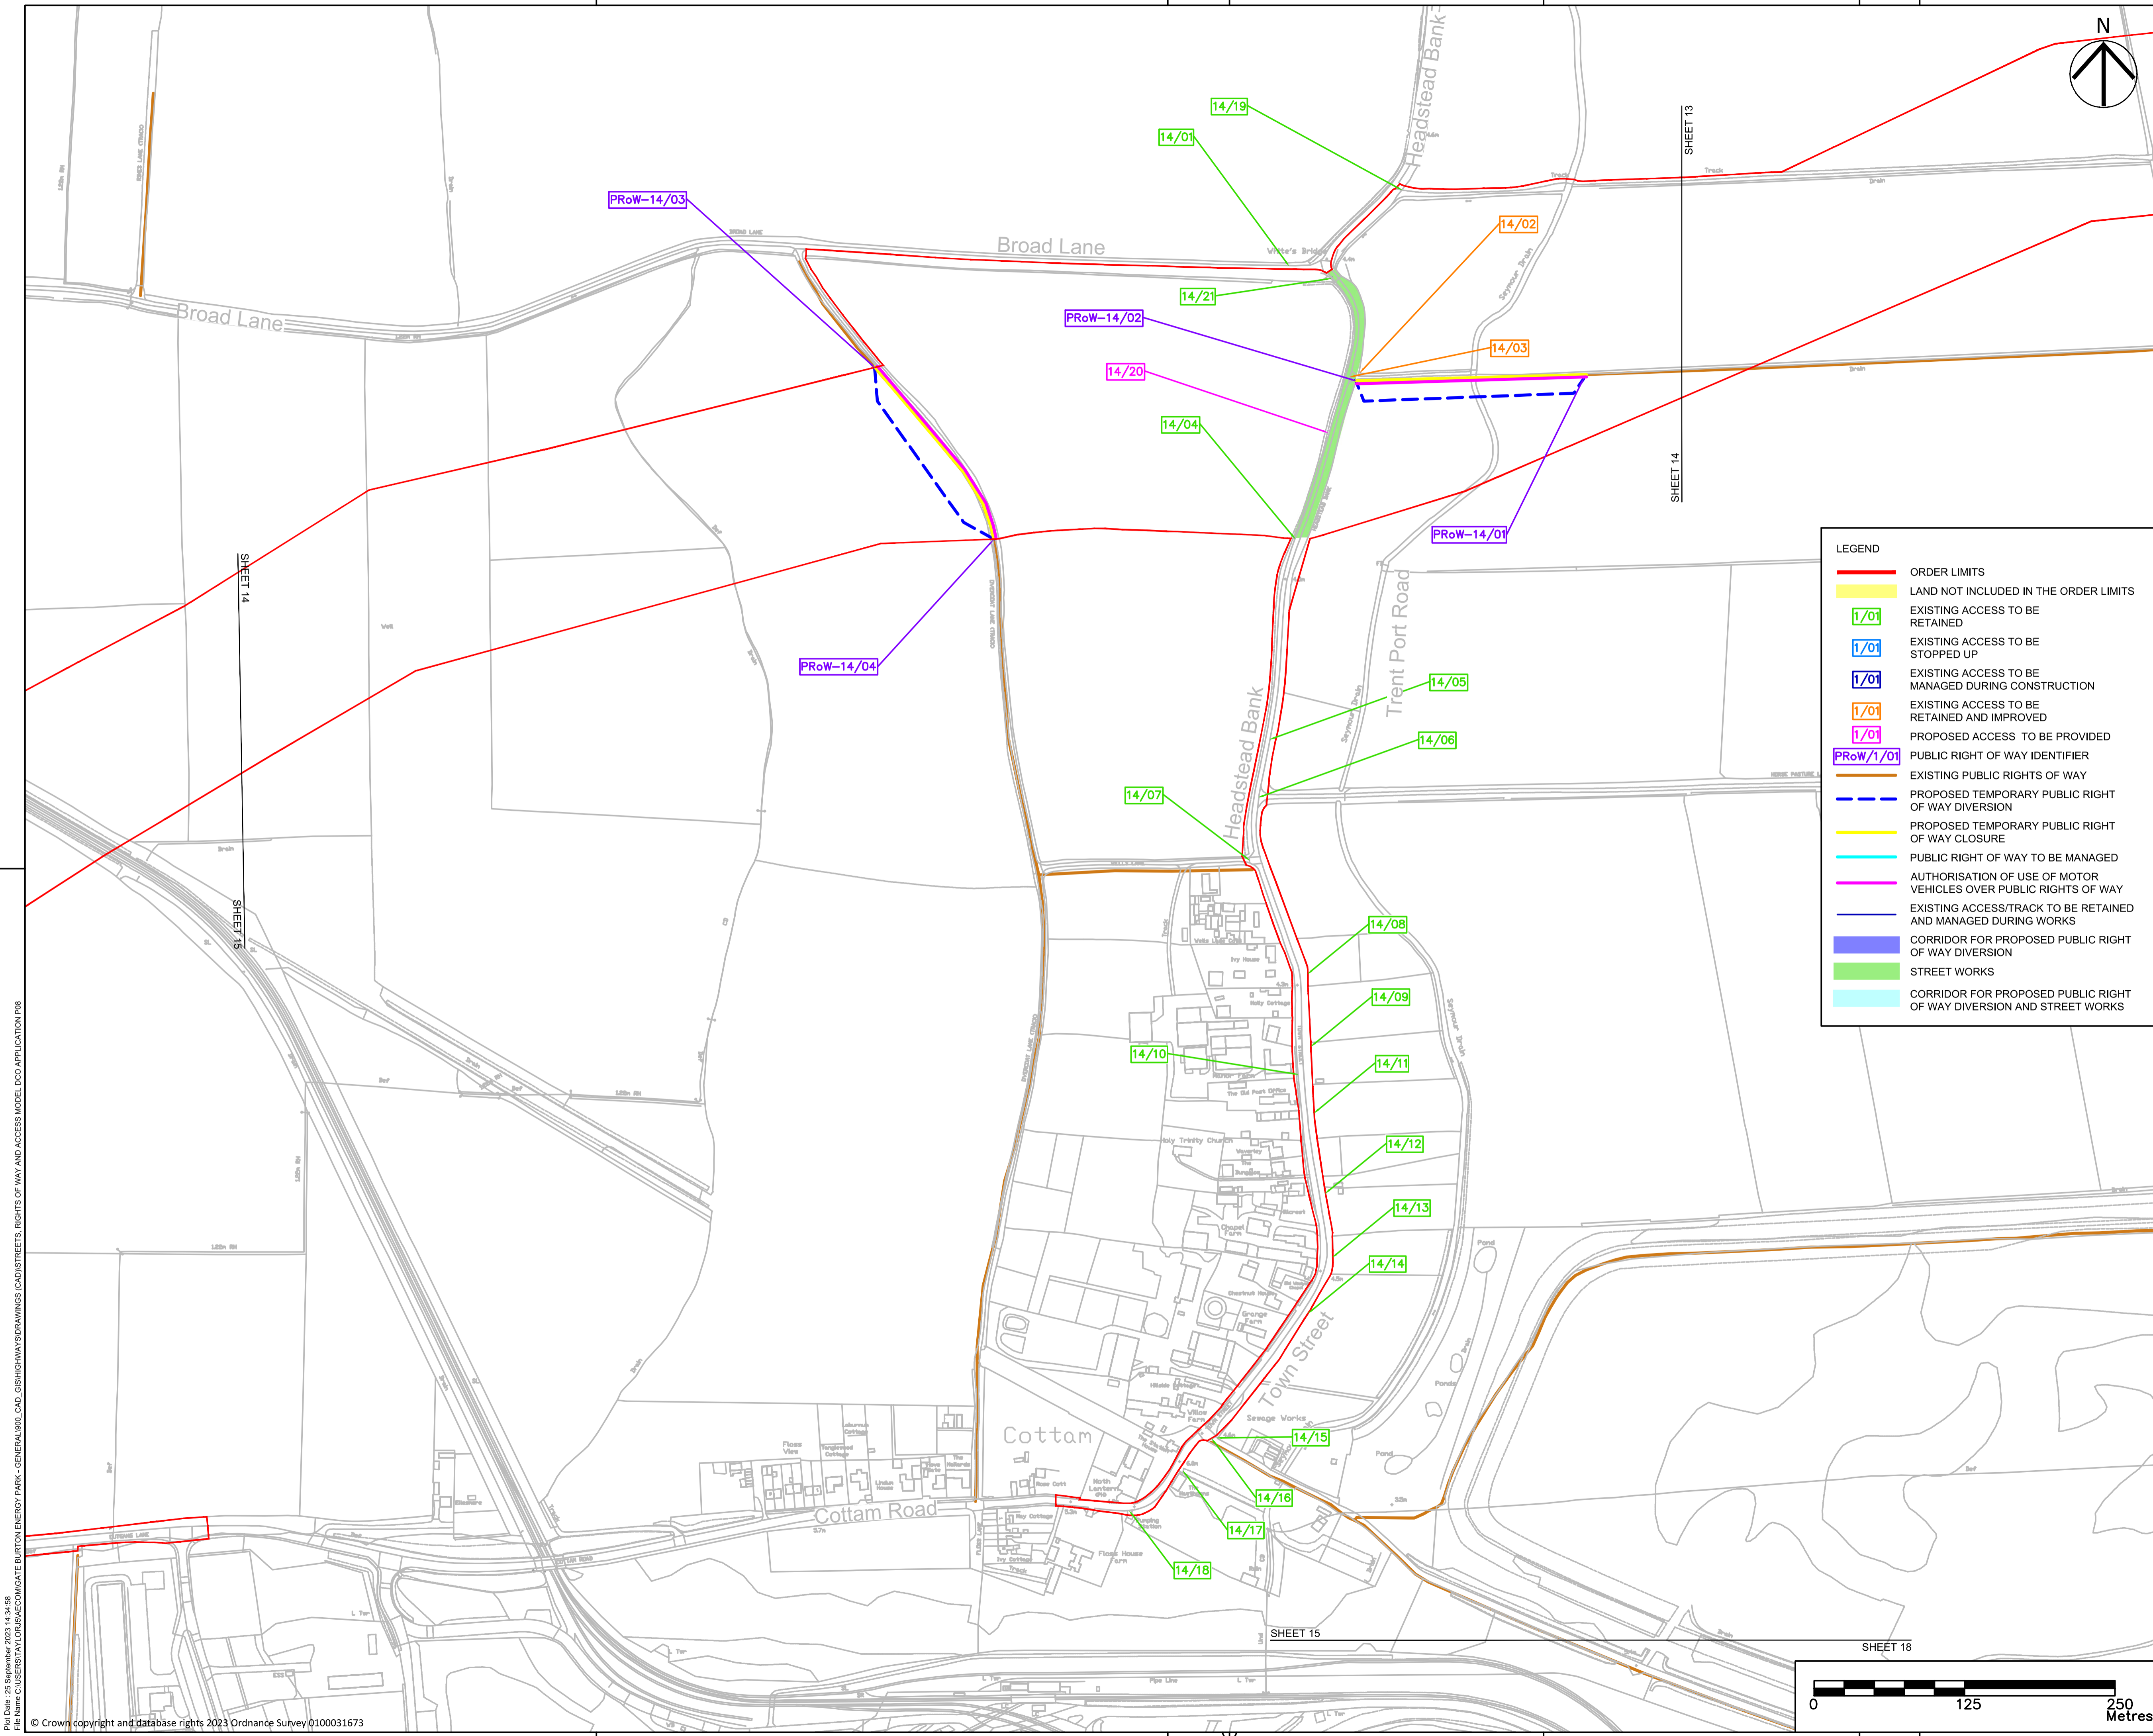

- NOTES
1. ALL DIMENSIONS IN METRES UNLESS STATED OTHERWISE.
 2. DO NOT SCALE FROM THIS DRAWING, USE ONLY PRINTED DIMENSIONS.
 3. THE PROPOSED WORKS SHOWN ARE ILLUSTRATIVE ONLY AND WILL BE SUBJECT TO CHANGE AS PART OF DETAILED DESIGN DEVELOPMENT. ANY CHANGES WILL BE LIMITED TO BEING WITHIN THE ORDER LIMITS AND ANY OTHER CONSTRAINTS INCLUDED IN THE DEVELOPMENT CONSENT ORDER.
 4. THESE PLANS SHOULD BE READ IN CONJUNCTION WITH SCHEDULES 4 TO 8 (INCLUSIVE) OF THE DEVELOPMENT CONSENT ORDER.

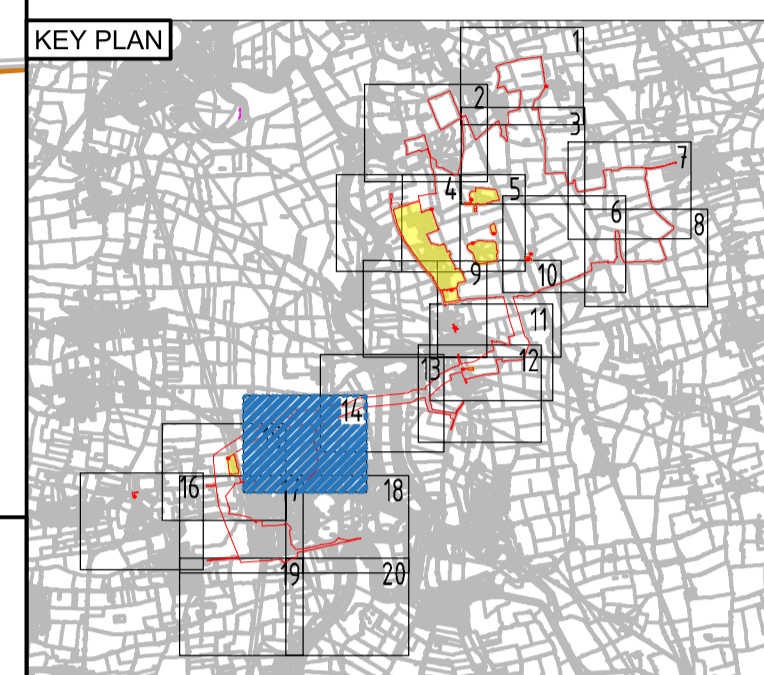

LEGEND

- ORDER LIMITS
- LAND NOT INCLUDED IN THE ORDER LIMITS
- 1/01 EXISTING ACCESS TO BE RETAINED
- 1/01 EXISTING ACCESS TO BE STOPPED UP
- 1/01 EXISTING ACCESS TO BE MANAGED DURING CONSTRUCTION
- 1/01 EXISTING ACCESS TO BE RETAINED AND IMPROVED
- 1/01 PROPOSED ACCESS TO BE PROVIDED
- PRoW/1/01 PUBLIC RIGHT OF WAY IDENTIFIER
- EXISTING PUBLIC RIGHTS OF WAY
- PROPOSED TEMPORARY PUBLIC RIGHT OF WAY DIVERSION
- PROPOSED TEMPORARY PUBLIC RIGHT OF WAY CLOSURE
- PUBLIC RIGHT OF WAY TO BE MANAGED
- AUTHORISATION OF USE OF MOTOR VEHICLES OVER PUBLIC RIGHTS OF WAY
- EXISTING ACCESS/TRACK TO BE RETAINED AND MANAGED DURING WORKS
- CORRIDOR FOR PROPOSED PUBLIC RIGHT OF WAY DIVERSION
- STREET WORKS
- CORRIDOR FOR PROPOSED PUBLIC RIGHT OF WAY DIVERSION AND STREET WORKS

| | | | | |
|--|----|-------|----------|--------|
| UPDATED TO INCLUDE NEW ORDER LIMITS | JT | IB | 25/09/23 | P08 |
| ACCESS 1403 STATUS UPDATED, LAND NOT INCLUDED IN DCO ORDER LIMIT ADDED | MP | JH | 24/07/23 | P07 |
| UPDATED TO REFLECT PLANNING INSPECTORATE COMMENTS | CW | IB | 16/03/23 | P06 |
| UPDATED TO ADDRESS REVIEW COMMENTS | CW | IB | 24/01/23 | P05 |
| UPDATED TO ADDRESS REVIEW COMMENTS | CW | IB | 20/01/23 | P04 |
| UPDATED TO ADDRESS REVIEW COMMENTS | CW | IB | 05/01/23 | P03 |
| SECOND ISSUE | CW | IB | 16/12/22 | P02 |
| FIRST ISSUE | CW | AW | 11/11/22 | P01 |
| Revision Details | By | Check | Date | Suffix |

Purpose of issue
DCO APPLICATION



Project Title
GATE BURTON

Development Consent Order Drawing Number
EN010131/APP/5.3


Drawing Title
STREETS, RIGHTS OF WAY AND ACCESS PLANS REGULATION 5(2)(K) SHEET 14 OF 20

| | | | | | | | |
|----------------------|-------------|---------|-------------|----------|----|------|------------|
| Designed | JW | Checked | JH | Approved | IB | Date | 25/09/2023 |
| Internal Project No. | 60664324 | | Suitability | D7 | | | |
| Scale | @ A1 1:2500 | | | | | | |

THIS DOCUMENT HAS BEEN PREPARED PURSUANT TO AND SUBJECT TO THE TERMS OF AECOM'S APPOINTMENT BY ITS CLIENT. AECOM ACCEPTS NO LIABILITY FOR ANY USE OF THIS DOCUMENT OTHER THAN BY ITS ORIGINAL CLIENT OR FOLLOWING AECOM'S EXPRESS AGREEMENT TO SUCH USE, AND ONLY FOR THE PURPOSES FOR WHICH IT WAS PREPARED AND PROVIDED.

| | | | | |
|----------------|----------------|--------------|-------------|----------|
| Drawing Number | Project Number | 1 Originator | 1 Volume | Rev |
| 60664324 | -ACM | -HGN- | -DR-CH-1014 | P08 |
| | | I Type | I Role | I Number |



File Date: 25 September 2023 14:24:58
 File Name: C:\OSPER\STAT\DCO\GATE BURTON ENERGY PARK - GENERAL\JOB_CAD_GISH\HIGHWAY\DRAWINGS\CAD\STREETS, RIGHTS OF WAY AND ACCESS MODEL DCO APPLICATION P08

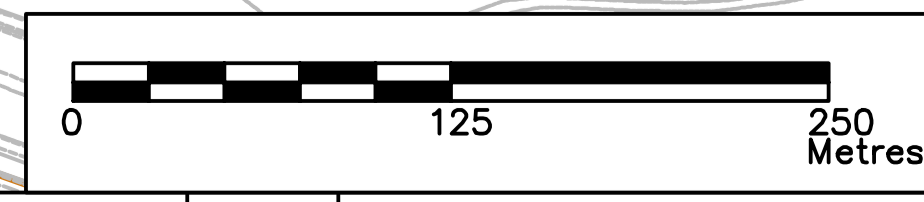

LEGEND

| | |
|--|--|
| | ORDER LIMITS |
| | LAND NOT INCLUDED IN THE ORDER LIMITS |
| | EXISTING ACCESS TO BE RETAINED |
| | EXISTING ACCESS TO BE STOPPED UP |
| | EXISTING ACCESS TO BE MANAGED DURING CONSTRUCTION |
| | EXISTING ACCESS TO BE RETAINED AND IMPROVED |
| | PROPOSED ACCESS TO BE PROVIDED |
| | PUBLIC RIGHT OF WAY IDENTIFIER |
| | EXISTING PUBLIC RIGHTS OF WAY |
| | PROPOSED TEMPORARY PUBLIC RIGHT OF WAY DIVERSION |
| | PROPOSED TEMPORARY PUBLIC RIGHT OF WAY CLOSURE |
| | PUBLIC RIGHT OF WAY TO BE MANAGED |
| | AUTHORISATION OF USE OF MOTOR VEHICLES OVER PUBLIC RIGHTS OF WAY |
| | EXISTING ACCESS/TRACK TO BE RETAINED AND MANAGED DURING WORKS |
| | CORRIDOR FOR PROPOSED PUBLIC RIGHT OF WAY DIVERSION |
| | STREET WORKS |
| | CORRIDOR FOR PROPOSED PUBLIC RIGHT OF WAY DIVERSION AND STREET WORKS |

- NOTES**
- ALL DIMENSIONS IN METRES UNLESS STATED OTHERWISE.
 - DO NOT SCALE FROM THIS DRAWING, USE ONLY PRINTED DIMENSIONS.
 - THE PROPOSED WORKS SHOWN ARE ILLUSTRATIVE ONLY AND WILL BE SUBJECT TO CHANGE AS PART OF DETAILED DESIGN DEVELOPMENT. ANY CHANGES WILL BE LIMITED TO BEING WITHIN THE ORDER LIMITS AND ANY OTHER CONSTRAINTS INCLUDED IN THE DEVELOPMENT CONSENT ORDER.
 - THESE PLANS SHOULD BE READ IN CONJUNCTION WITH SCHEDULES 4 TO 8 (INCLUSIVE) OF THE DEVELOPMENT CONSENT ORDER.

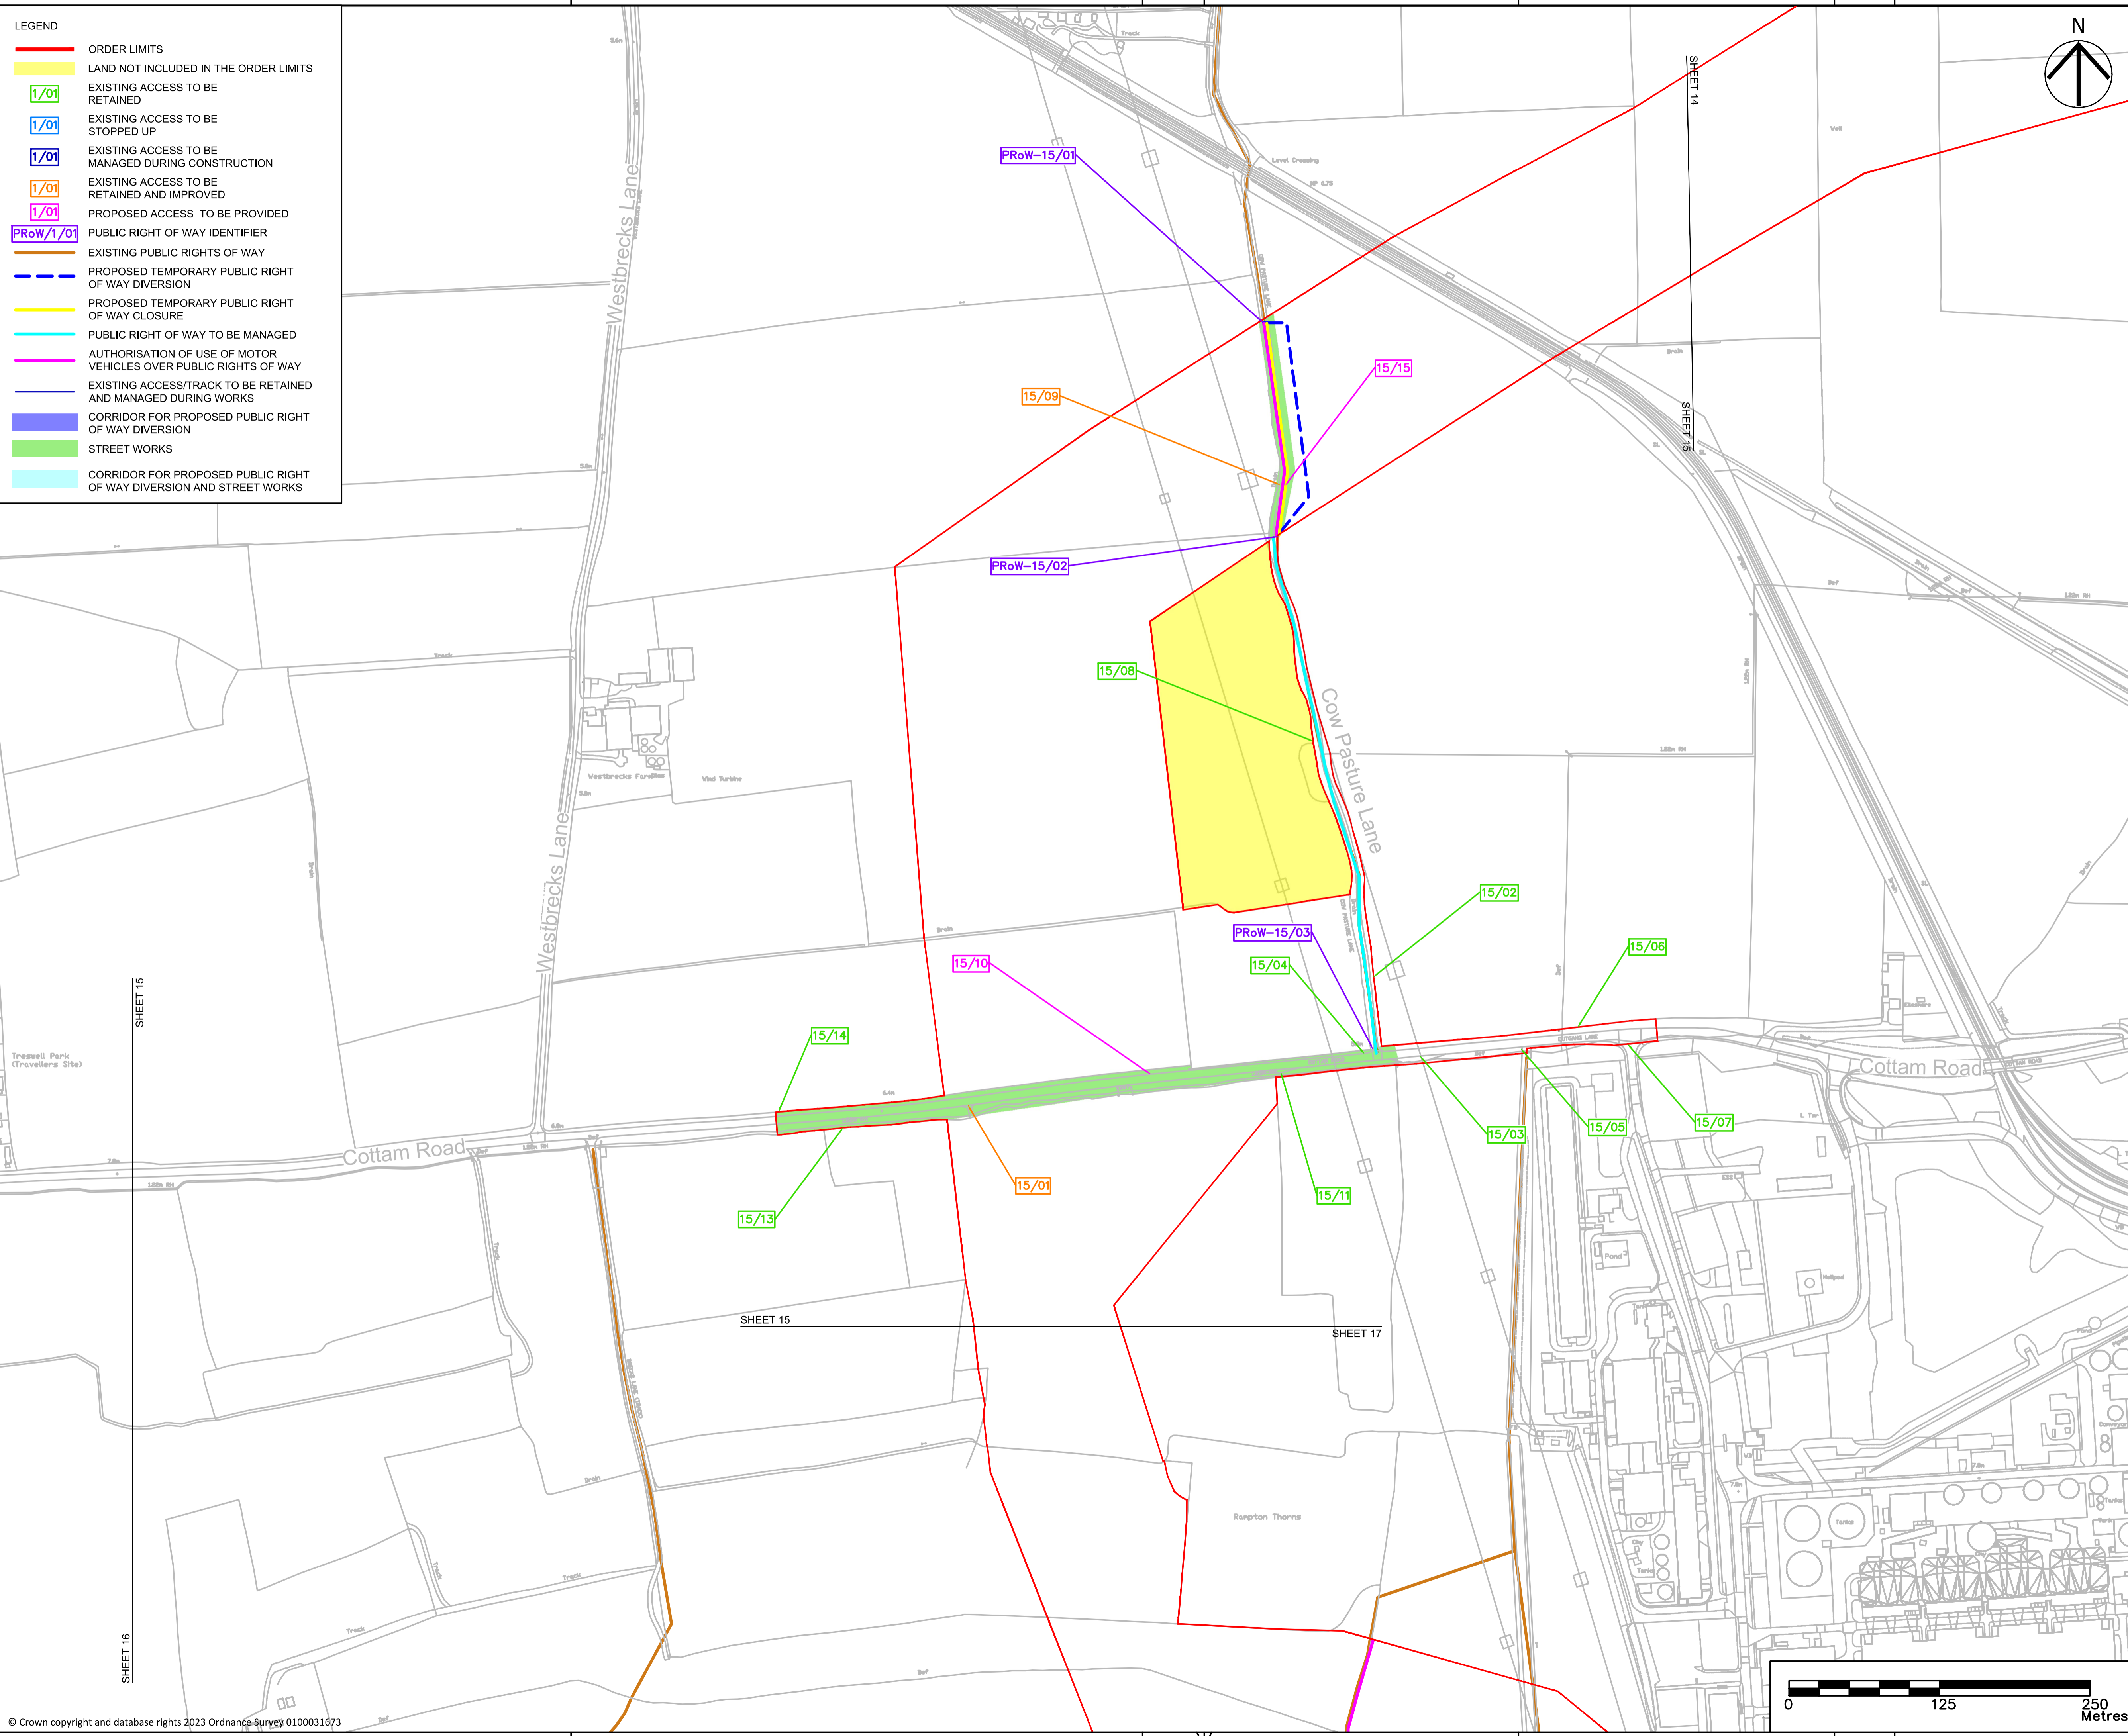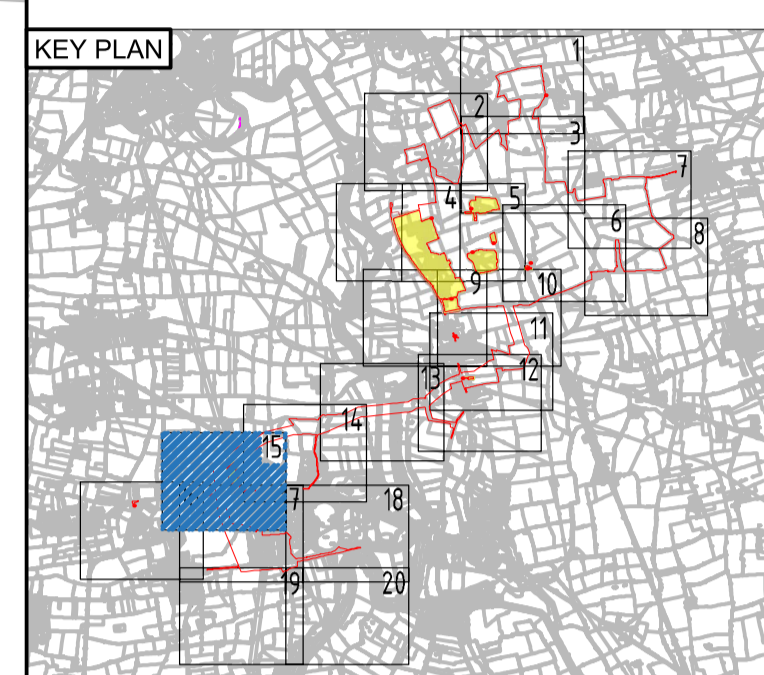

| Revision Details | By | Check | Date | Suffix |
|---|----|-------|----------|--------|
| UPDATED TO INCLUDE NEW ORDER LIMITS | JT | IB | 25/09/23 | P08 |
| ACCESS 15/12 REMOVED, PROPOSED UPGRADED ACCESS MOVED TO 15/01 | MP | JH | 24/07/23 | P07 |
| UPDATED TO REFLECT PLANNING INSPECTORATE COMMENTS | CW | IB | 16/03/23 | P06 |
| UPDATED TO ADDRESS REVIEW COMMENTS | CW | IB | 24/01/23 | P05 |
| UPDATED TO ADDRESS REVIEW COMMENTS | CW | IB | 20/01/23 | P04 |
| UPDATED TO ADDRESS REVIEW COMMENTS | CW | IB | 05/01/23 | P03 |
| SECOND ISSUE | CW | AW | 16/12/22 | P02 |
| FIRST ISSUE | CW | AW | 11/11/22 | P01 |

Purpose of issue
DCO APPLICATION



Project Title
GATE BURTON


Development Consent Order Drawing Number
EN010131/APP/5.3

Drawing Title
STREETS, RIGHTS OF WAY AND ACCESS PLANS REGULATION 5(2)(K) SHEET 15 OF 20

| | | | | |
|----------------------------------|-------------|---------------|-------------------|--------------------|
| Designed CW | Drawn JT | Checked JH | Approved IB | Date 25/09/2023 |
| Internal Project No. 60664324 | | | Suitability D7 | |
| Scale @ A1 1:2500 | | | | |


THIS DOCUMENT HAS BEEN PREPARED PURSUANT TO AND SUBJECT TO THE TERMS OF AECOM'S APPOINTMENT BY ITS CLIENT. AECOM ACCEPTS NO LIABILITY FOR ANY USE OF THIS DOCUMENT OTHER THAN BY ITS ORIGINAL CLIENT OR FOLLOWING AECOM'S EXPRESS AGREEMENT TO SUCH USE, AND ONLY FOR THE PURPOSES FOR WHICH IT WAS PREPARED AND PROVIDED.

| | | | |
|----------------------------|----------------------|---------------------------------------|------------|
| Drawing Number 60664324 | 1 Originator -ACM | 1 Volume -HGN- | Rev P08 |
| Project Number 60664324 | | I Type I Role I Number -DR-CH-1015 | |

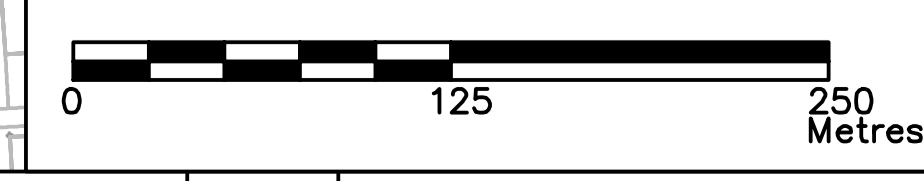


File Date: 25 September 2023 14:40:07
 File Name: C:\USERS\JAT\AECOM\GATE BURTON ENERGY PARK - GENERAL\3D_CAD_GIS\HIGHWAY\DRAWINGS\CAD\STREETS, RIGHTS OF WAY AND ACCESS MODEL\DCO APPLICATION P08

- LEGEND**
- ORDER LIMITS
 - LAND NOT INCLUDED IN THE ORDER LIMITS
 - 1/01 EXISTING ACCESS TO BE RETAINED
 - 1/01 EXISTING ACCESS TO BE STOPPED UP
 - 1/01 EXISTING ACCESS TO BE MANAGED DURING CONSTRUCTION
 - 1/01 EXISTING ACCESS TO BE RETAINED AND IMPROVED
 - 1/01 PROPOSED ACCESS TO BE PROVIDED
 - PRoW/1/01 PUBLIC RIGHT OF WAY IDENTIFIER
 - EXISTING PUBLIC RIGHTS OF WAY
 - PROPOSED TEMPORARY PUBLIC RIGHT OF WAY DIVERSION
 - PROPOSED TEMPORARY PUBLIC RIGHT OF WAY CLOSURE
 - PUBLIC RIGHT OF WAY TO BE MANAGED
 - AUTHORISATION OF USE OF MOTOR VEHICLES OVER PUBLIC RIGHTS OF WAY
 - EXISTING ACCESS/TRACK TO BE RETAINED AND MANAGED DURING WORKS
 - CORRIDOR FOR PROPOSED PUBLIC RIGHT OF WAY DIVERSION
 - STREET WORKS
 - CORRIDOR FOR PROPOSED PUBLIC RIGHT OF WAY DIVERSION AND STREET WORKS

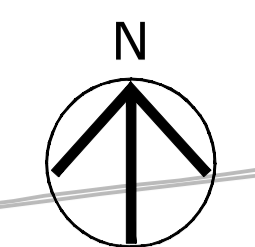

- NOTES**
1. ALL DIMENSIONS IN METRES UNLESS STATED OTHERWISE.
 2. DO NOT SCALE FROM THIS DRAWING, USE ONLY PRINTED DIMENSIONS.
 3. THE PROPOSED WORKS SHOWN ARE ILLUSTRATIVE ONLY AND WILL BE SUBJECT TO CHANGE AS PART OF DETAILED DESIGN DEVELOPMENT. ANY CHANGES WILL BE LIMITED TO BEING WITHIN THE ORDER LIMITS AND ANY OTHER CONSTRAINTS INCLUDED IN THE DEVELOPMENT CONSENT ORDER.
 4. THESE PLANS SHOULD BE READ IN CONJUNCTION WITH SCHEDULES 4 TO 8 (INCLUSIVE) OF THE DEVELOPMENT CONSENT ORDER.

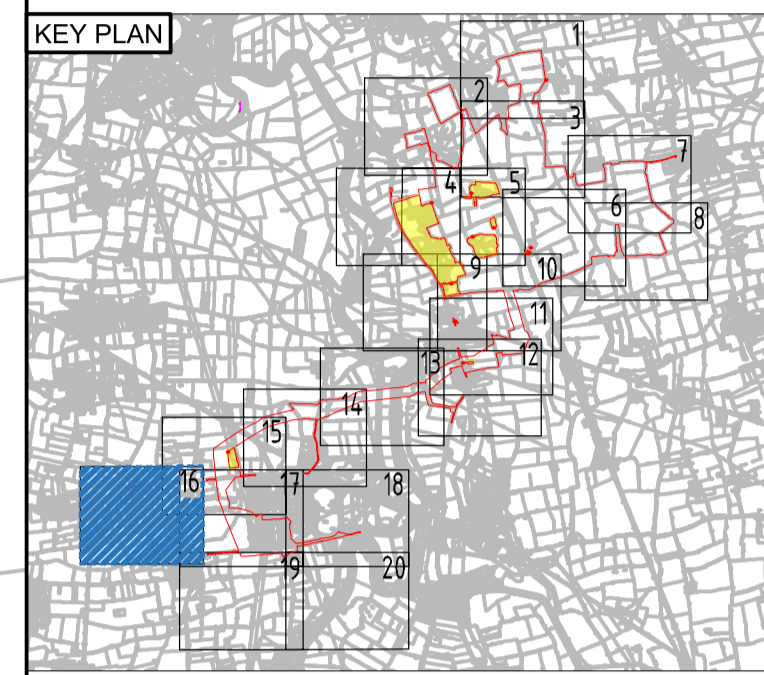

SHEET NOT USED AS PART OF THIS DRAWING SERIES

| Revision | By | Check | Date | Suffix |
|---|----|-------|----------|--------|
| UPDATED TO INCLUDE NEW ORDER LIMITS | JT | IB | 25/09/23 | P08 |
| UPDATED TO INCLUDE LAND NOT INCLUDED IN DCO ORDER LIMIT | MP | JH | 24/07/23 | P07 |
| UPDATED TO REFLECT PLANNING INSPECTORATE COMMENTS | CW | IB | 16/03/23 | P06 |
| UPDATED TO ADDRESS REVIEW COMMENTS | CW | IB | 24/01/23 | P05 |
| UPDATED TO ADDRESS REVIEW COMMENTS | CW | IB | 20/01/23 | P04 |
| UPDATED TO ADDRESS REVIEW COMMENTS | CW | IB | 05/01/23 | P03 |
| SECOND ISSUE | CW | AW | 16/12/22 | P02 |
| FIRST ISSUE | CW | AW | 11/11/22 | P01 |

Purpose of issue
DCO APPLICATION



Project Title
GATE BURTON

Development Consent Order Drawing Number
EN010131/APP/5.3


Drawing Title
STREETS, RIGHTS OF WAY AND ACCESS PLANS REGULATION 5(2)(K) SHEET 16 OF 20

| | | | | |
|----------------------------------|-------------|---------------|-------------------|--------------------|
| Designed CW | Drawn JT | Checked JH | Approved IB | Date 25/09/2023 |
| Internal Project No. 60664324 | | | Suitability D7 | |

Scale @ A1
1:2500

THIS DOCUMENT HAS BEEN PREPARED PURSUANT TO AND SUBJECT TO THE TERMS OF AECOM'S APPOINTMENT BY ITS CLIENT. AECOM ACCEPTS NO LIABILITY FOR ANY USE OF THIS DOCUMENT OTHER THAN BY ITS ORIGINAL CLIENT OR FOLLOWING AECOM'S EXPRESS AGREEMENT TO SUCH USE, AND ONLY FOR THE PURPOSES FOR WHICH IT WAS PREPARED AND PROVIDED.

| | | | |
|----------------------------|----------------------|-------------------------|------------|
| Drawing Number 60664324 | 1 Originator -ACM | 1 Volume -HGN- | P08 |
| | I Type | I Number -DR-CH-1016 | |


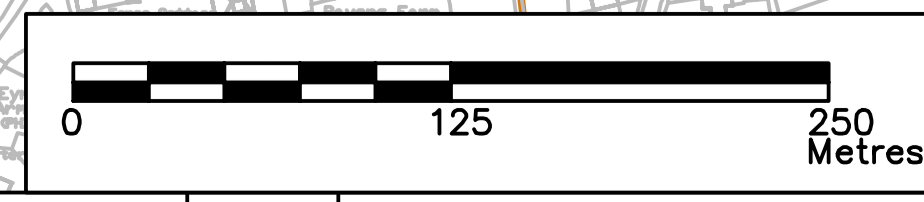


File Date: 25 September 2023 14:43:36
 File Name: C:\USERS\JAT\DRAWING\GATE BURTON ENERGY PARK - GENERAL\3D_CAD_GIS\HIGHWAY\DRAWINGS\CAD\STREETS, RIGHTS OF WAY AND ACCESS MODEL DCO APPLICATION P08

LEGEND

| | |
|--|--|
| | ORDER LIMITS |
| | LAND NOT INCLUDED IN THE ORDER LIMITS |
| | EXISTING ACCESS TO BE RETAINED |
| | EXISTING ACCESS TO BE STOPPED UP |
| | EXISTING ACCESS TO BE MANAGED DURING CONSTRUCTION |
| | EXISTING ACCESS TO BE RETAINED AND IMPROVED |
| | PROPOSED ACCESS TO BE PROVIDED |
| | PUBLIC RIGHT OF WAY IDENTIFIER |
| | EXISTING PUBLIC RIGHTS OF WAY |
| | PROPOSED TEMPORARY PUBLIC RIGHT OF WAY DIVERSION |
| | PROPOSED TEMPORARY PUBLIC RIGHT OF WAY CLOSURE |
| | PUBLIC RIGHT OF WAY TO BE MANAGED |
| | AUTHORISATION OF USE OF MOTOR VEHICLES OVER PUBLIC RIGHTS OF WAY |
| | EXISTING ACCESS/TRACK TO BE RETAINED AND MANAGED DURING WORKS |
| | CORRIDOR FOR PROPOSED PUBLIC RIGHT OF WAY DIVERSION |
| | STREET WORKS |
| | CORRIDOR FOR PROPOSED PUBLIC RIGHT OF WAY DIVERSION AND STREET WORKS |

- NOTES**
- ALL DIMENSIONS IN METRES UNLESS STATED OTHERWISE.
 - DO NOT SCALE FROM THIS DRAWING, USE ONLY PRINTED DIMENSIONS.
 - THE PROPOSED WORKS SHOWN ARE ILLUSTRATIVE ONLY AND WILL BE SUBJECT TO CHANGE AS PART OF DETAILED DESIGN DEVELOPMENT. ANY CHANGES WILL BE LIMITED TO BEING WITHIN THE ORDER LIMITS AND ANY OTHER CONSTRAINTS INCLUDED IN THE DEVELOPMENT CONSENT ORDER.
 - THESE PLANS SHOULD BE READ IN CONJUNCTION WITH SCHEDULES 4 TO 8 (INCLUSIVE) OF THE DEVELOPMENT CONSENT ORDER.

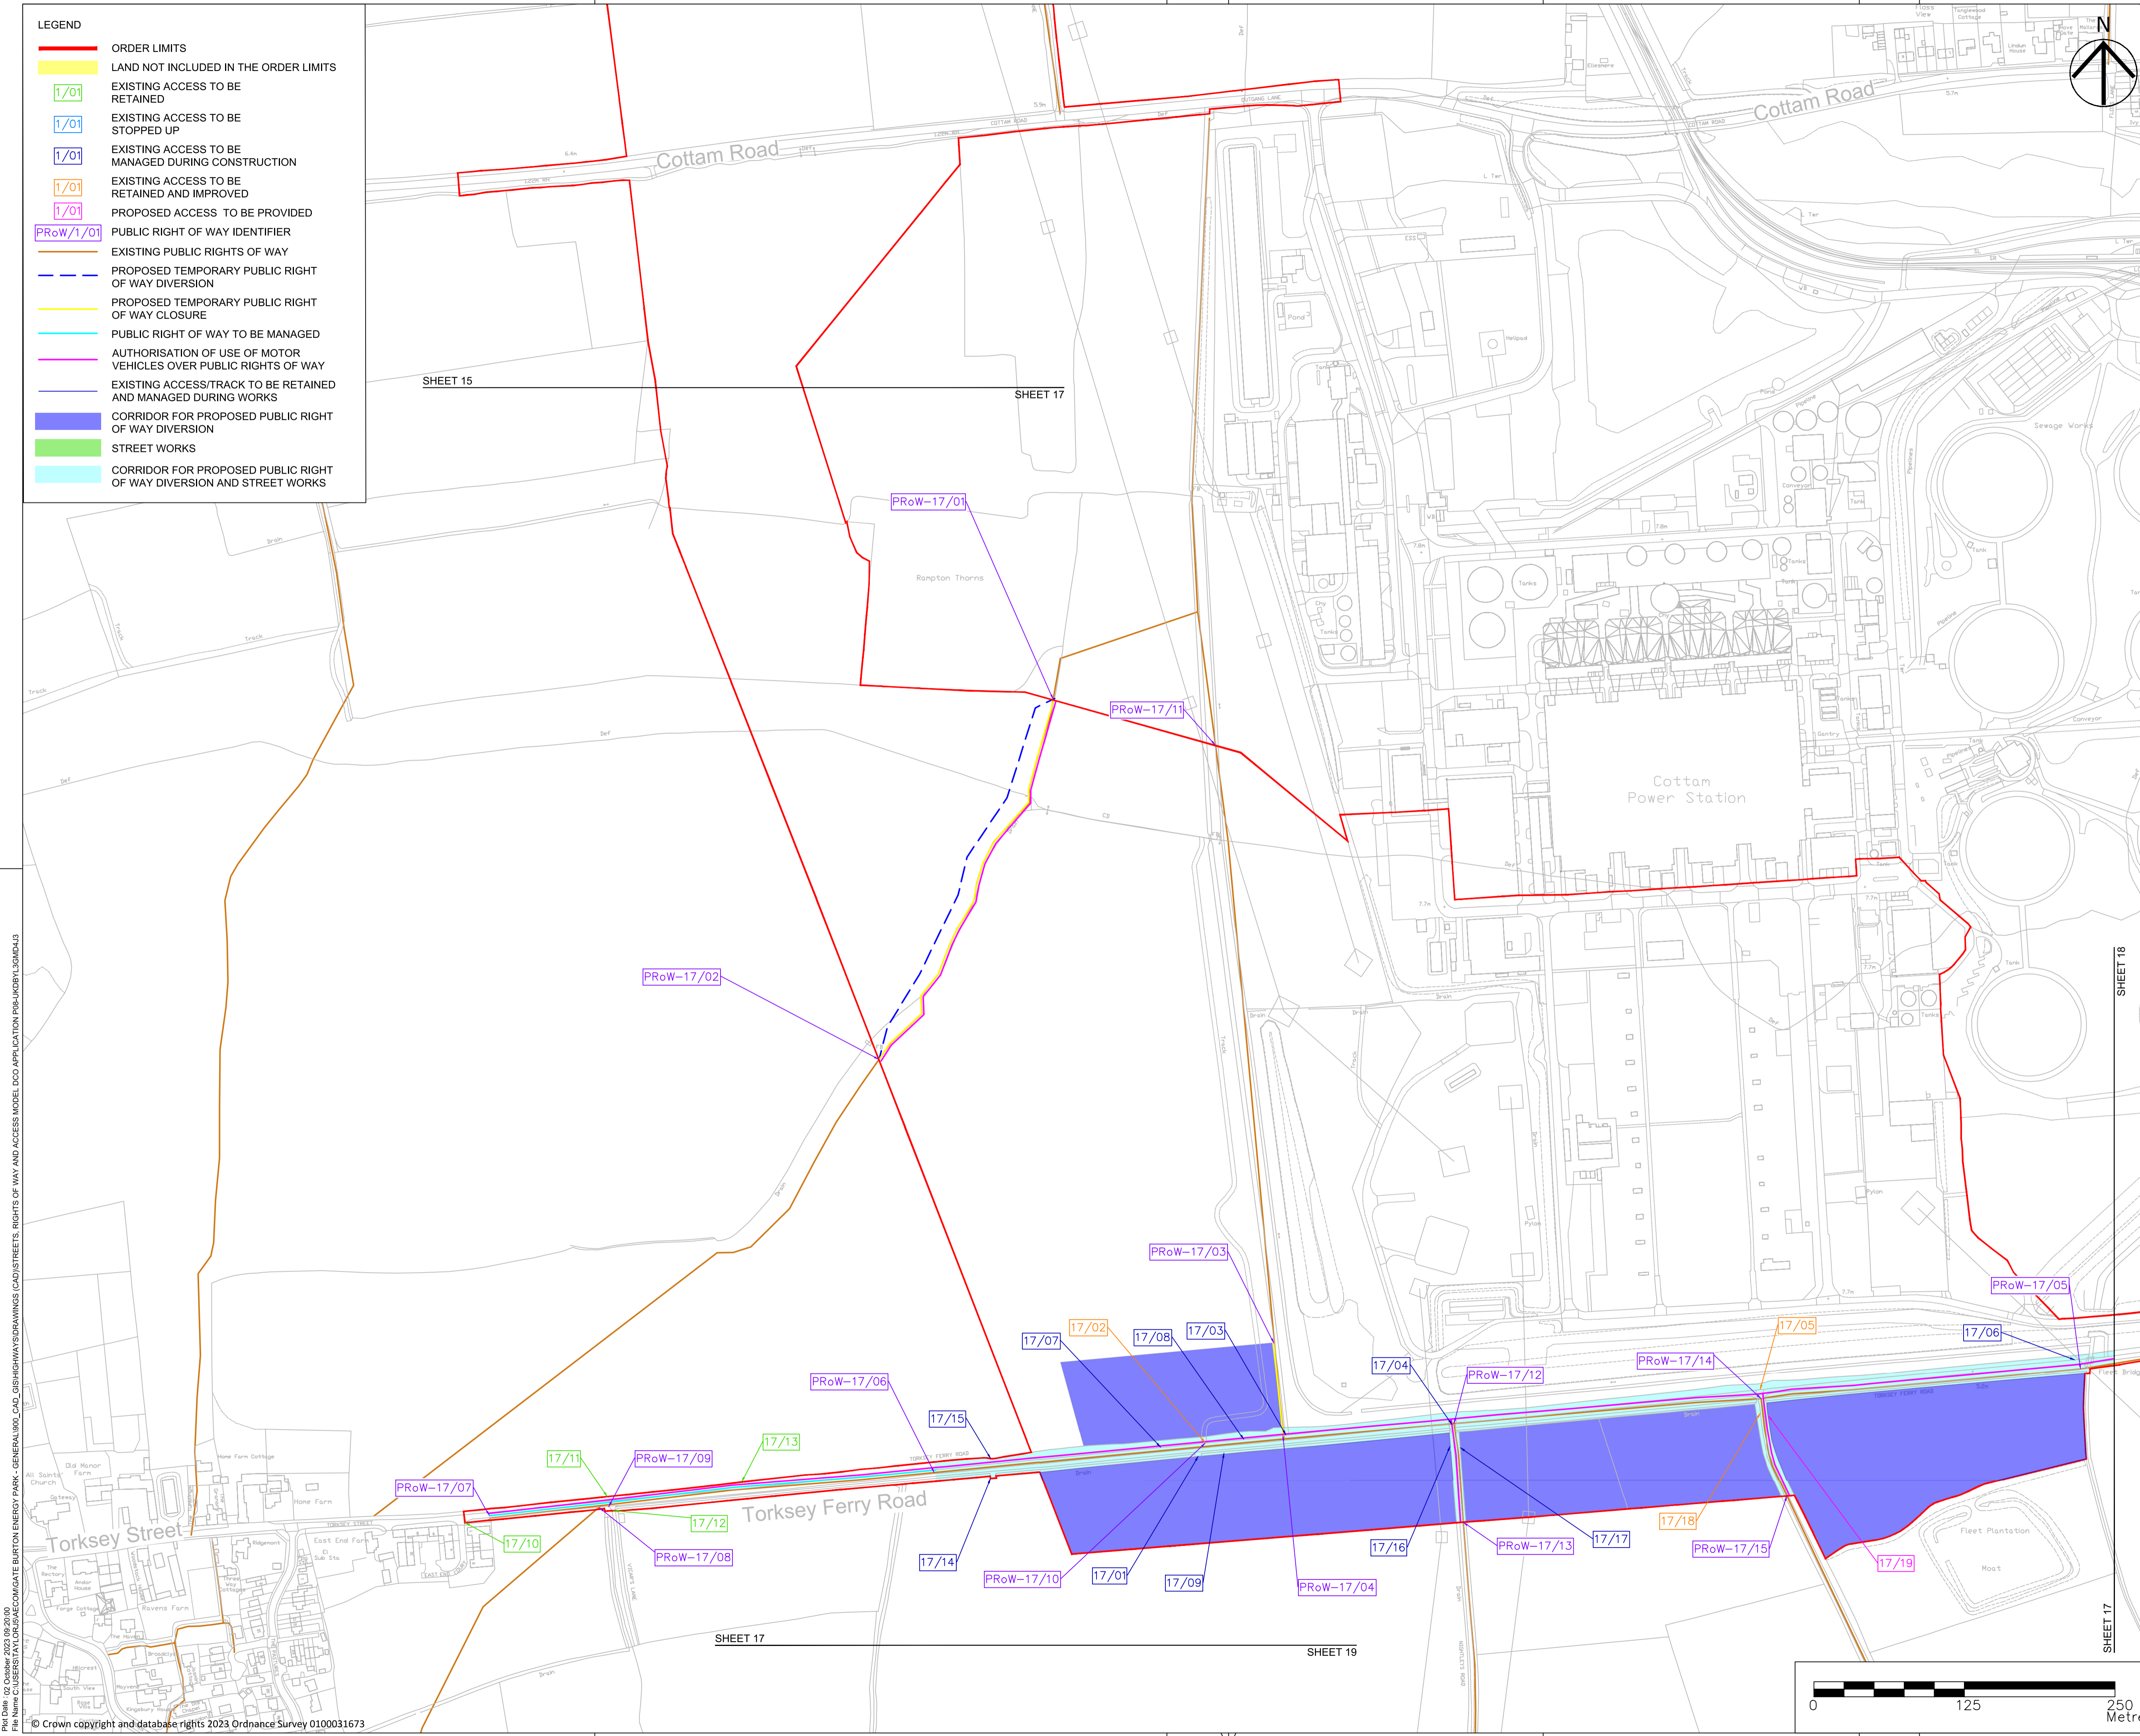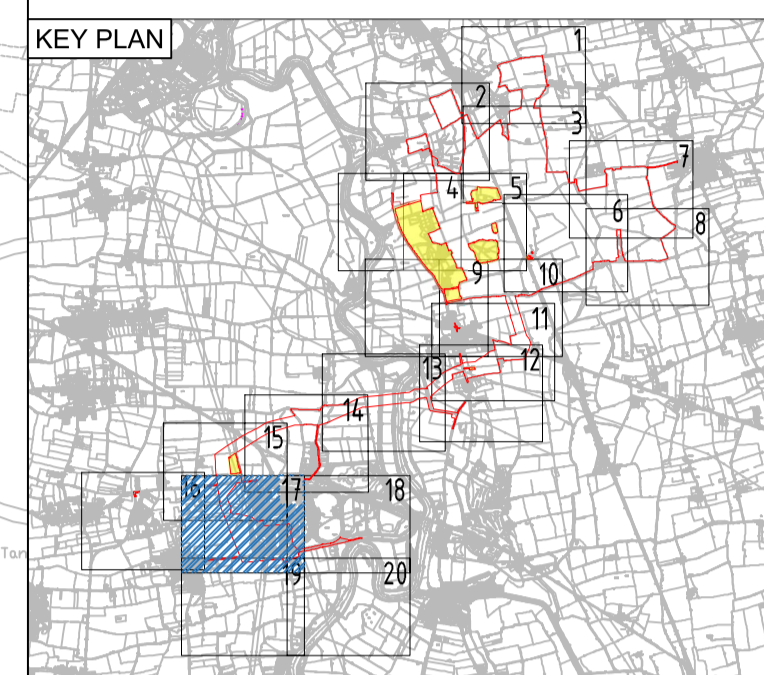

| Revision Details | By | Check | Date | Suffix |
|--|----|-------|----------|--------|
| UPDATED TO INCLUDE NEW ORDER LIMITS | JT | IB | 02/10/23 | P08 |
| UPDATED TO INCLUDE LAND NOT INCLUDED IN DCO ORER LIMIT | MP | JH | 24/07/23 | P07 |
| UPDATED TO REFLECT PLANNING INSPECTORATE COMMENTS | CW | IB | 16/03/23 | P06 |
| UPDATED TO ADDRESS REVIEW COMMENTS | CW | IB | 24/01/23 | P05 |
| UPDATED TO ADDRESS REVIEW COMMENTS | CW | IB | 20/01/23 | P04 |
| UPDATED TO ADDRESS REVIEW COMMENTS | CW | IB | 05/01/23 | P03 |
| SECOND ISSUE | CW | AW | 16/12/22 | P02 |
| FIRST ISSUE | CW | AW | 11/11/22 | P01 |

Purpose of issue
DCO APPLICATION



Project Title
GATE BURTON

Development Consent Order Drawing Number
EN010131/APP/5.3

Drawing Title
STREETS, RIGHTS OF WAY AND ACCESS PLANS REGULATION 5(2)(K) SHEET 17 OF 20

| | | | | | | | |
|----------------------|----------|-------------|----|----------|----|------|------------|
| Designed | JT | Checked | JH | Approved | IB | Date | 02/10/2023 |
| Internal Project No. | 60664324 | Suitability | D7 | | | | |

Scale @ A1
1:2500

THIS DOCUMENT HAS BEEN PREPARED PURSUANT TO AND SUBJECT TO THE TERMS OF AECOM'S APPOINTMENT BY ITS CLIENT. AECOM ACCEPTS NO LIABILITY FOR ANY USE OF THIS DOCUMENT OTHER THAN BY ITS ORIGINAL CLIENT OR FOLLOWING AECOM'S EXPRESS AGREEMENT TO SUCH USE, AND ONLY FOR THE PURPOSES FOR WHICH IT WAS PREPARED AND PROVIDED.



| | | | | | | | |
|----------------|----------|--------------|------|----------|-------------|--------|--------|
| Drawing Number | 60664324 | I Originator | -ACM | I Volume | -HGN- | Rev | P08 |
| Project Number | | | | | -DR-CH-1017 | I Type | I Role |

Plot Date: 02 October 2023 09:20:20
 File Name: C:\GIS\HIGHWAYS\DRAWINGS\CAD\STREETS, RIGHTS OF WAY AND ACCESS MODEL DCO APPLICATION PIV\JOB5V130M413

LEGEND

| | |
|--|--|
| | ORDER LIMITS |
| | LAND NOT INCLUDED IN THE ORDER LIMITS |
| | EXISTING ACCESS TO BE RETAINED |
| | EXISTING ACCESS TO BE STOPPED UP |
| | EXISTING ACCESS TO BE MANAGED DURING CONSTRUCTION |
| | EXISTING ACCESS TO BE RETAINED AND IMPROVED |
| | PROPOSED ACCESS TO BE PROVIDED |
| | PUBLIC RIGHT OF WAY IDENTIFIER |
| | EXISTING PUBLIC RIGHTS OF WAY |
| | PROPOSED TEMPORARY PUBLIC RIGHT OF WAY DIVERSION |
| | PROPOSED TEMPORARY PUBLIC RIGHT OF WAY CLOSURE |
| | PUBLIC RIGHT OF WAY TO BE MANAGED |
| | AUTHORISATION OF USE OF MOTOR VEHICLES OVER PUBLIC RIGHTS OF WAY |
| | EXISTING ACCESS/TRACK TO BE RETAINED AND MANAGED DURING WORKS |
| | CORRIDOR FOR PROPOSED PUBLIC RIGHT OF WAY DIVERSION |
| | STREET WORKS |
| | CORRIDOR FOR PROPOSED PUBLIC RIGHT OF WAY DIVERSION AND STREET WORKS |

- NOTES**
- ALL DIMENSIONS IN METRES UNLESS STATED OTHERWISE.
 - DO NOT SCALE FROM THIS DRAWING, USE ONLY PRINTED DIMENSIONS.
 - THE PROPOSED WORKS SHOWN ARE ILLUSTRATIVE ONLY AND WILL BE SUBJECT TO CHANGE AS PART OF DETAILED DESIGN DEVELOPMENT. ANY CHANGES WILL BE LIMITED TO BEING WITHIN THE ORDER LIMITS AND ANY OTHER CONSTRAINTS INCLUDED IN THE DEVELOPMENT CONSENT ORDER.
 - THESE PLANS SHOULD BE READ IN CONJUNCTION WITH SCHEDULES 4 TO 8 (INCLUSIVE) OF THE DEVELOPMENT CONSENT ORDER.

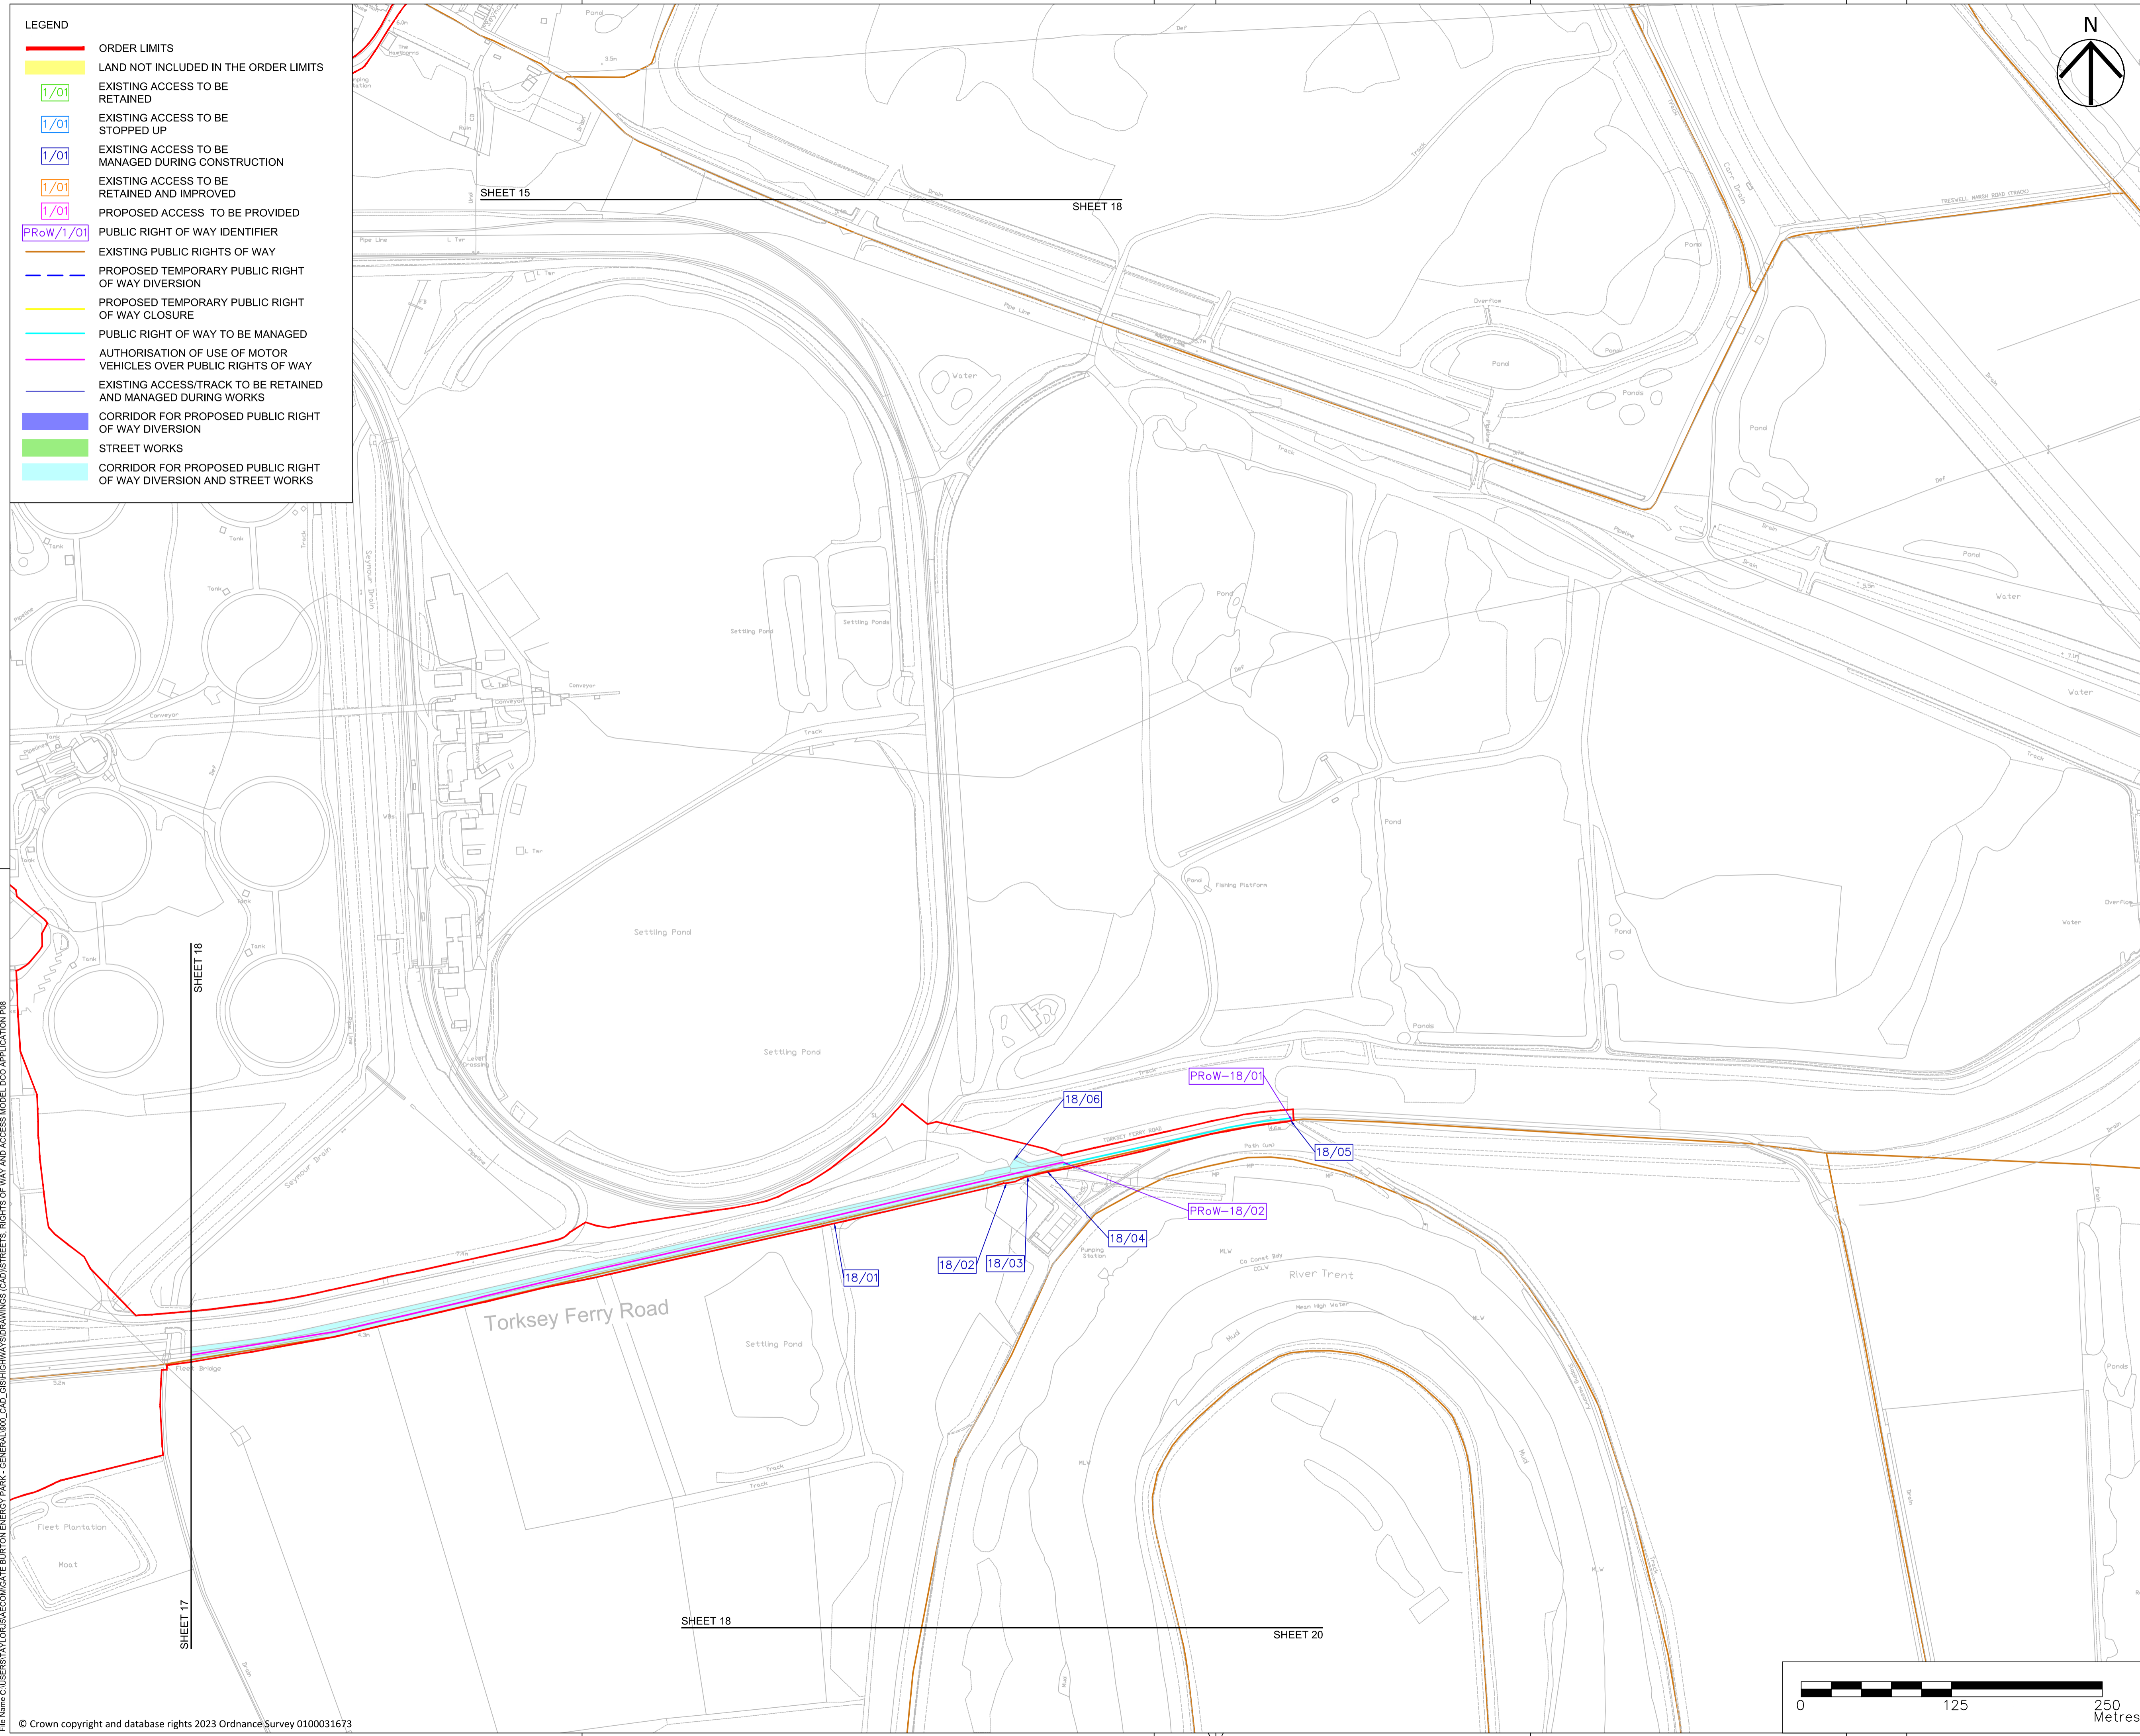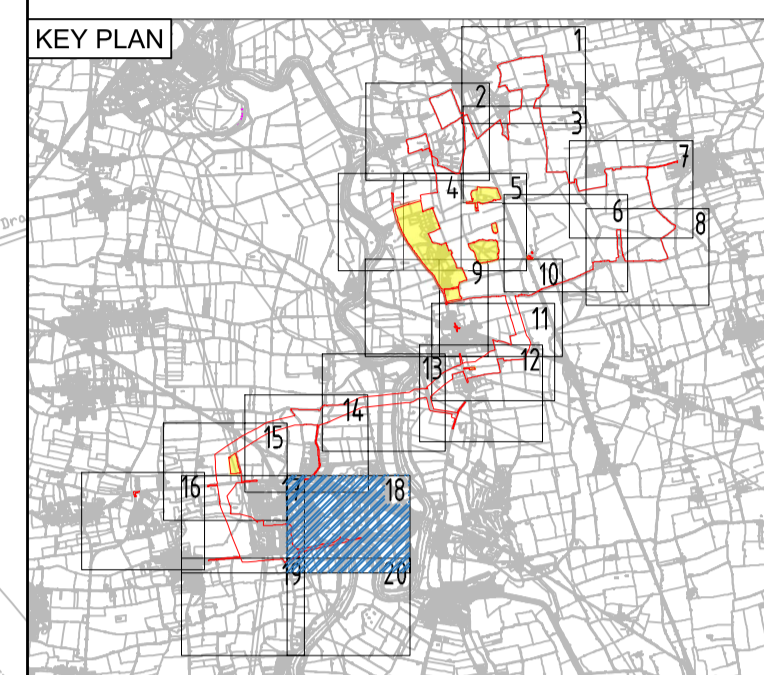

| | | | | |
|------------------------------------|----|-------|----------|--------|
| ISSUED TO INCLUDE NEW ORDER LIMITS | JT | IB | 25/09/23 | P01 |
| Revision Details | By | Check | Date | Suffix |

Purpose of issue
DCO APPLICATION



Project Title
GATE BURTON


Development Consent Order Drawing Number
EN010131/APP/5.3

Drawing Title
STREETS, RIGHTS OF WAY AND ACCESS PLANS REGULATION 5(2)(K) SHEET 18 OF 20

| | | | | |
|----------------------|-------------|---------|----------|------------|
| Designed | Drawn | Checked | Approved | Date |
| CW | JT | JH | IB | 25/09/2023 |
| Internal Project No. | Suitability | | | |
| 60664324 | D7 | | | |
| Scale @ A1 1:2500 | | | | |

THIS DOCUMENT HAS BEEN PREPARED PURSUANT TO AND SUBJECT TO THE TERMS OF AECOM'S APPOINTMENT BY ITS CLIENT. AECOM ACCEPTS NO LIABILITY FOR ANY USE OF THIS DOCUMENT OTHER THAN BY ITS ORIGINAL CLIENT OR FOLLOWING AECOM'S EXPRESS AGREEMENT TO SUCH USE, AND ONLY FOR THE PURPOSES FOR WHICH IT WAS PREPARED AND PROVIDED.

| | | | |
|----------------|--------------|------------------------|-----|
| Drawing Number | I Originator | I Volume | Rev |
| 60664324 | -ACM | -HGN- | P01 |
| -DR-CH-1018 | | I Type I Role I Number | |

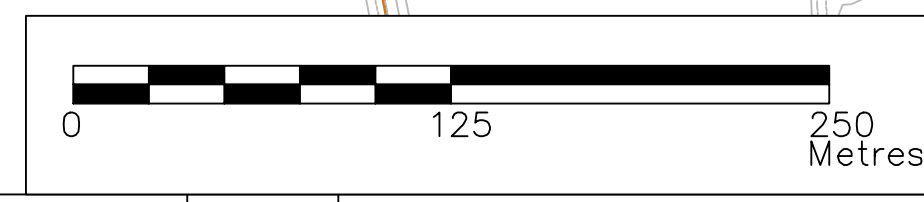

File Name: C:\Users\jta\OneDrive\AECOM\GATE BURTON ENERGY PARK - GENERAL\1900_CAD_GIS\HIGHWAYS\DRAWINGS\CAD\STREETS, RIGHTS OF WAY AND ACCESS MODEL DCO APPLICATION P01
 Plot Date: 17 September 2023 15:15:17
 © Crown copyright and database rights 2023 Ordnance Survey 0100031673

