Hannigan, Georgiana


From:	N HILL
Sent:	11 May 2024 16:14
То:	Gate Burton Solar Project
Subject:	Gate Burton - 4no.400kV HDD Cable Route Rev03.pdf
Attachments:	Gate Burton - 4no.400kV HDD Cable Route Rev03.pdf

Categories:

EO, SoS Consultation Response

Emme and Nicholas Hill owners of Hill agriculture. Proposed cable routes. Gate Burton. West Burton. Cottam . Tillbridge. Hope this shows the devastating impact on Hill Agriculture new farm yard and new agricultural business. Regards Emma and Nicholas Hill owners of Hill agriculture

Sent via BT Email App

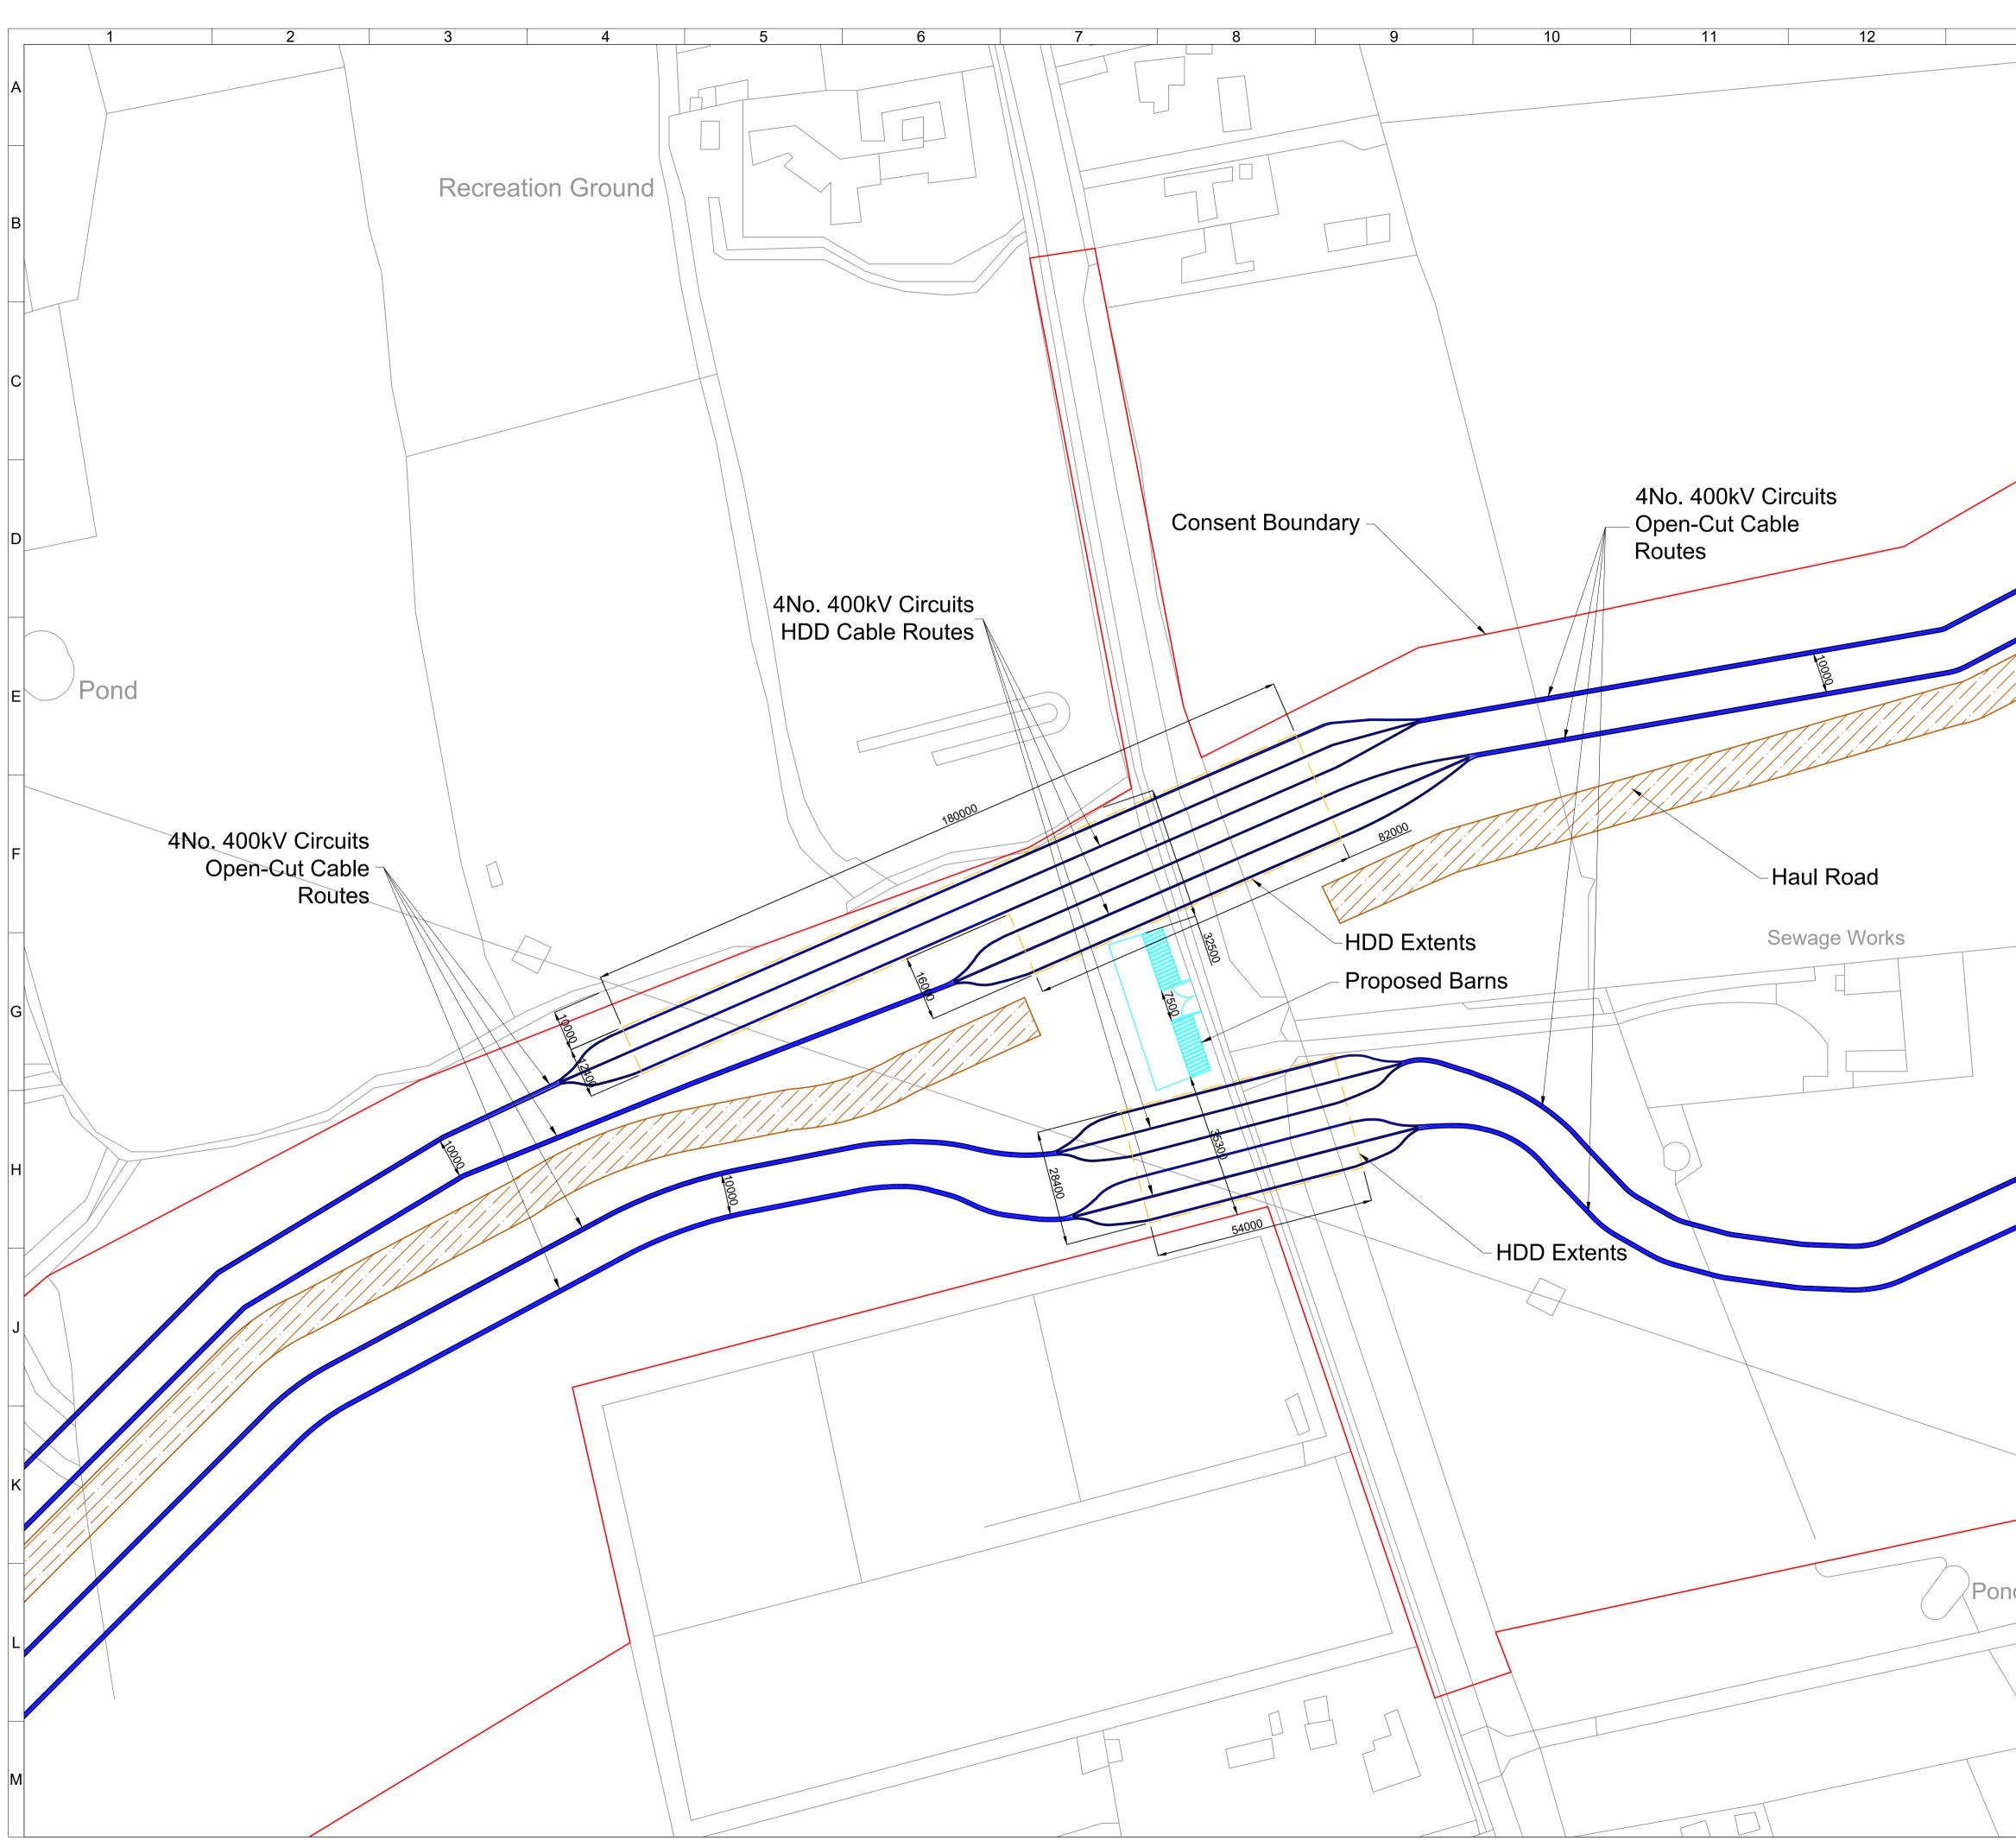

13 14		1	5		16			
	_							
10000								
-								
	03	12.09.2023	10m CLE	ARANCE FRO	M DITCH	CDW	RC	
	02	31.08.2023 30.03.2023		CUITS NORTH		CDW CDW	RC RC	
	0	15.03.2023		ORIGINAL		CDW	RC	
			L cument is proprietary and part without written cons be provided in accordan orks, the "Red Book" (a c		sed, copied, reproduced struction Ltd.		СНК	APP
	issued u	/orks and Road Wo inder Sections 65 a Traffic Signs Manu	and 124 of the New Road	opy of which wi s and Street Wo	III be available on site), orks Act 1991 and Chap	ter		
			Sterling House	SM Grou	p e. Potters Bor			
Id	TITLE		Hertfordshire,	,	01992 788 019			
			'ISED 400k' OUNT FOR				RNS	
		CT NAME TE BUR	TON					
	custo IGP	MER / LOW	/CARBON					
	DRAW	MER DRAWING			SCALE	-DESIG	RE	VISION
	JSN	1 – P12	237 – CDV	V 02	1:800	A1	(03