

# West Burton Solar Project

## Environmental Statement

### Figure 4.1: Illustrative Site Layout Plan West Burton 1 Revision A


Prepared by: Island Green Power  
November 2023

PINS reference: EN010132  
Document reference: EX1/WB6.4.4.1\_A  
APFP Regulation 5(2)(a)



## Schedule of Changes

Figure Reference	Page	Description of Changes	Reason for Revision
WB6.4.4.1_A Figure 4.1 Illustrative Site Layout Plan West Burton 1	3	Addition of River Till Flood Storage Area to plan	Requested by the Environment Agency in their Relevant Representation reference: <b>[RR- 090]</b> .

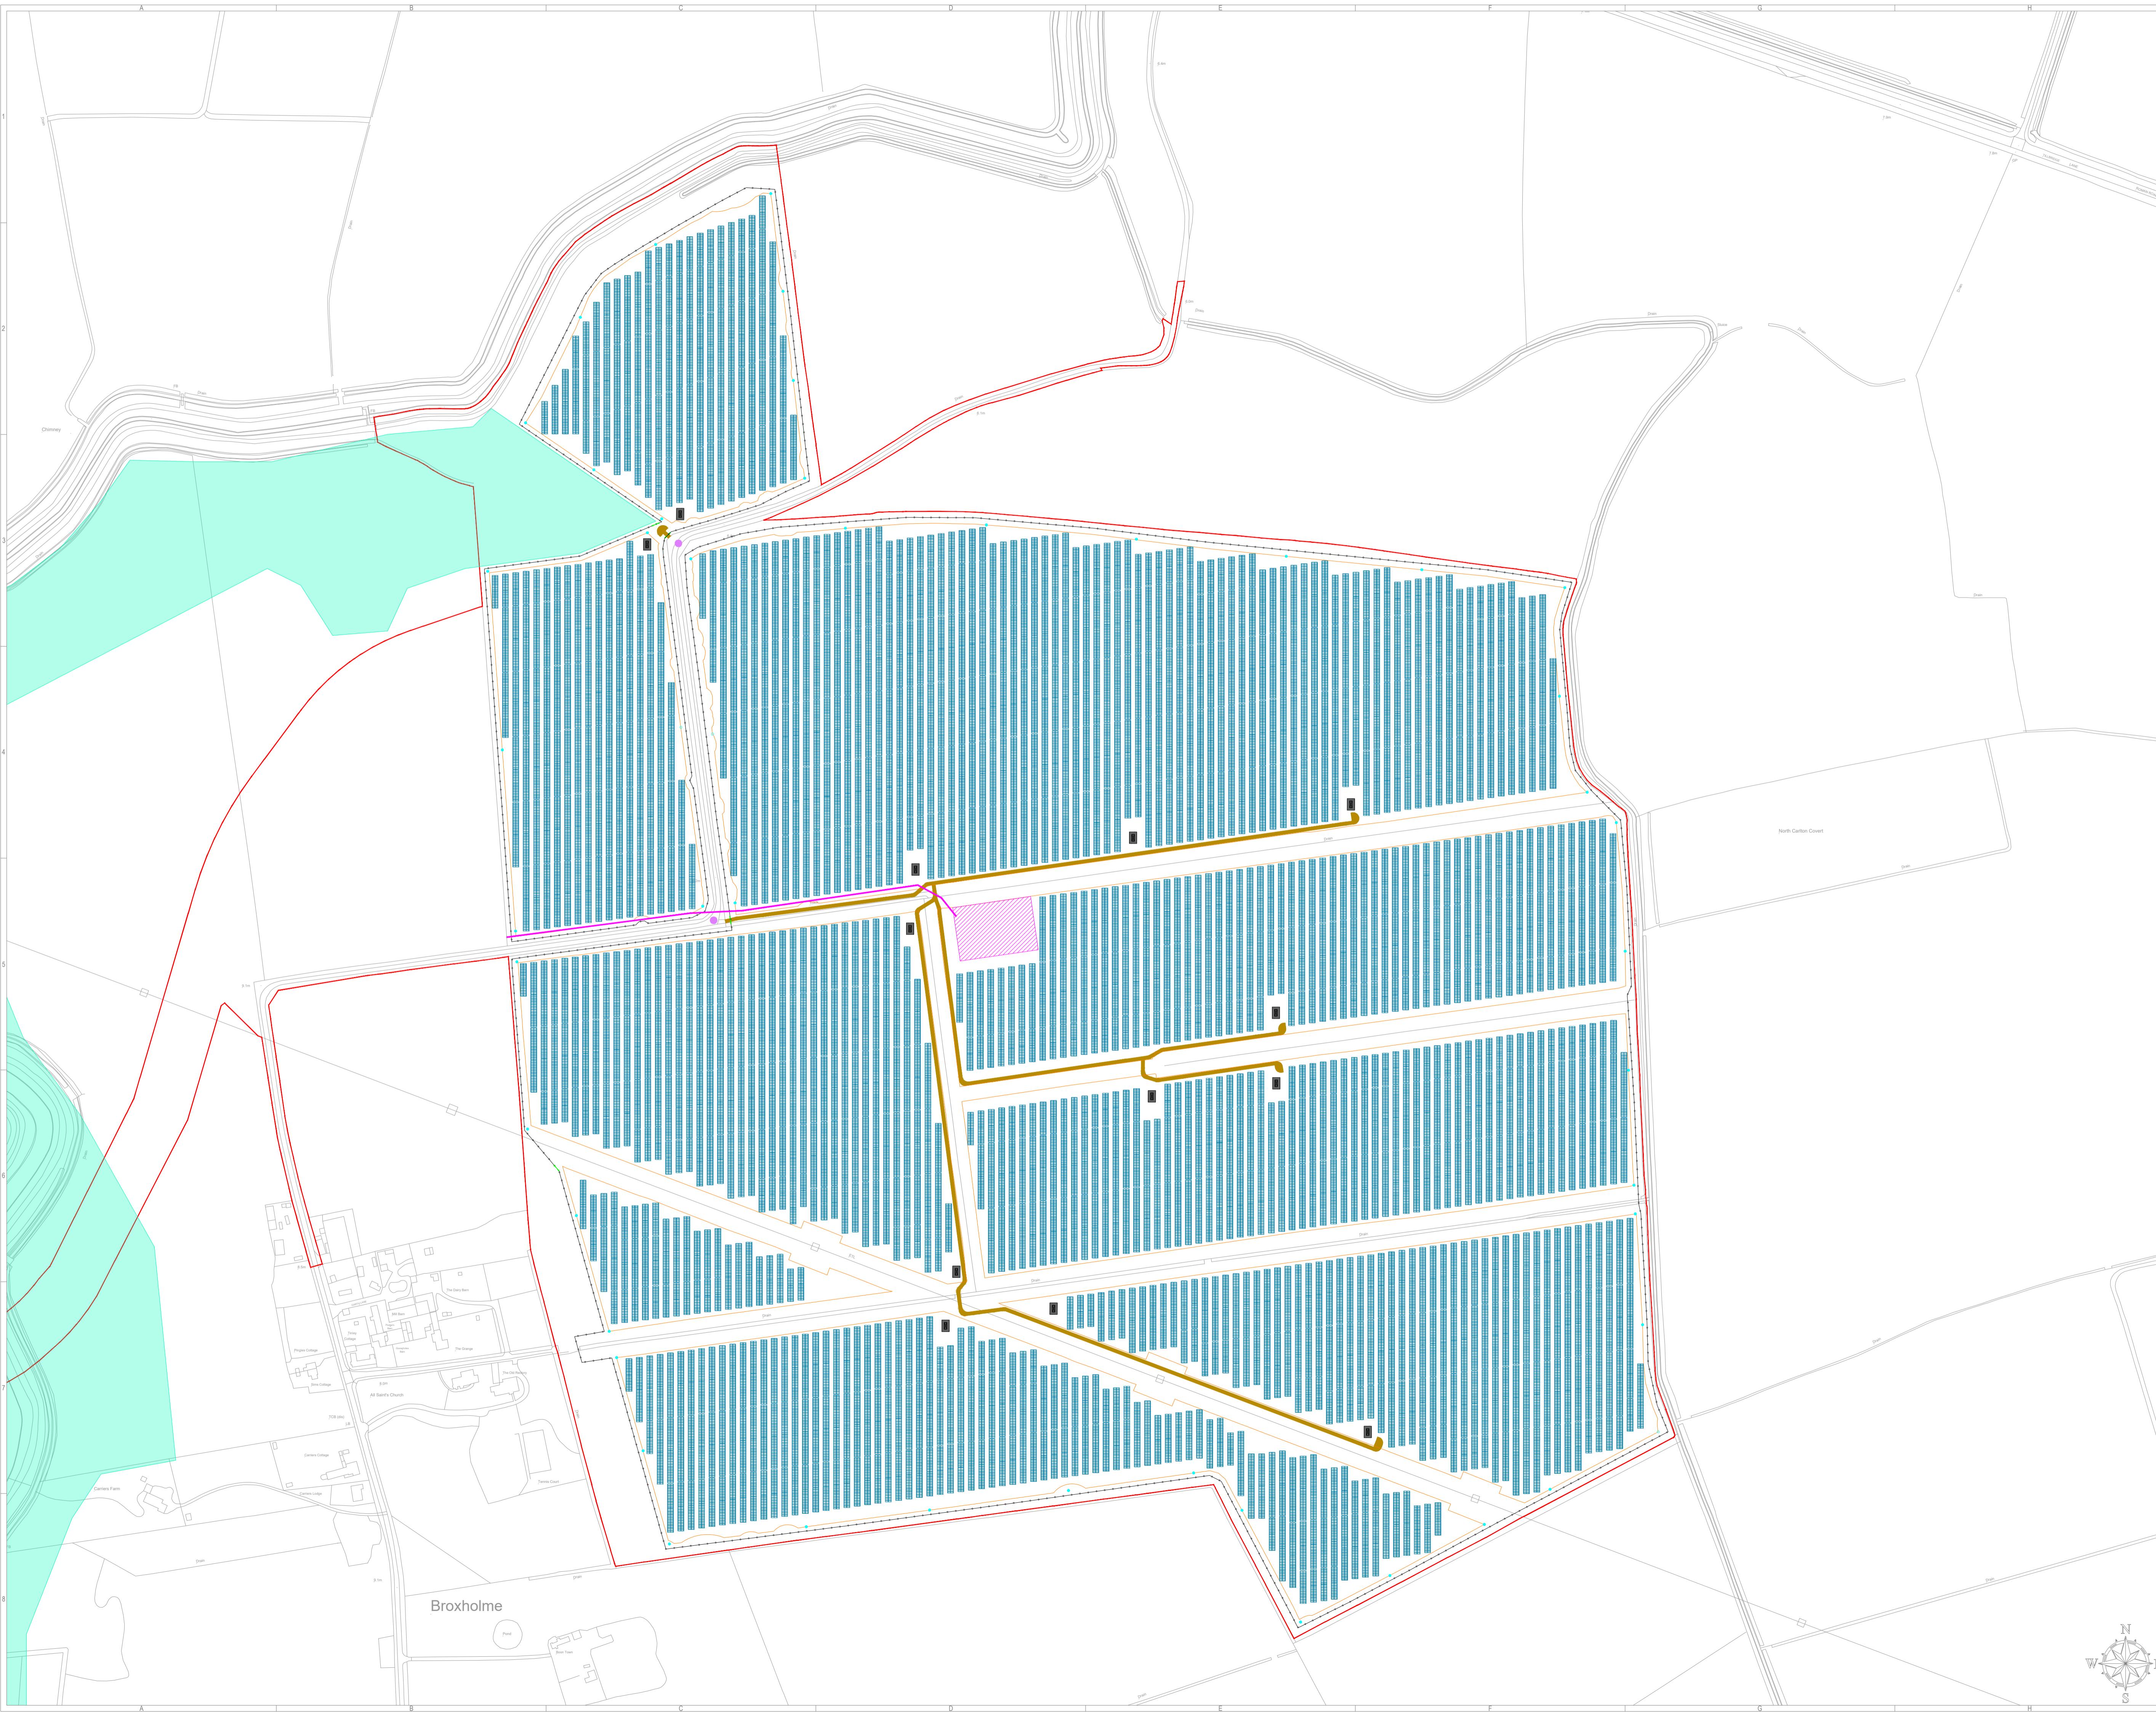

General Legend:	
	Order Limits
	Fence
	Potential Development Area
	Mounting Structures and Solar PV Modules
	Conversion Units
	Electrical Substation
	High Voltage Electricity Cable
	Maintenance Tracks
	Gates
	Site Access
	CCTV
	River Till Flood Storage Area

Project:	West Burton 1 Solar Project	
Project Location:	Land East of Broxholme, Lincolnshire, LN1 2ZS	
Ownership:	West Burton Solar Project Limited	
Document Title:	Figure 4.1 Illustrative Site Layout Plan (WB1) Revision A Document Ref: EX1\WB5-4.4.1_A AFFP Regulation: 5(2)(a)	
Sheet format:	A1 "841 x 594"	Scale: 1:2500
Document amendments:	v.1	22/08/2023 M.N.
Company:	 Island Green Power UK Limited Unit 25.7, Coda Studios 189 Munster Road, London SW6 6AW	