

# West Burton Solar Project

## Environmental Statement

### Figure 8.18.1: Landscape and Ecology Mitigation and Enhancement Measures West Burton 1

### Revision A

Prepared by: Island Green Power

~~March~~November 2023

PINS reference: EN010132



Document reference: ~~APPEX1~~WB6.4.8.18.1\_A

APFP Regulation 5(2)(a)



## Schedule of Changes

Figure Reference	Page	Description of Changes	Reason for Revision
<a href="#">WB6.4.8.18.1_A</a>	<a href="#">3</a>	<p><a href="#">Change to spelling of 'enhancement'.</a></p> <p><a href="#">Amend the wording of hedgerow removal in the key from 'Existing hedge to be removed' to 'Existing hedge to be removed permanently'.</a></p> <p><a href="#">Offset calculations from drains.</a></p> <p><a href="#">Changes to hedgerow removal locations.</a></p> <p><a href="#">Changes to proposed woodland planting.</a></p>	<p><a href="#">To correct a typo.</a></p> <p><a href="#">For clarity.</a></p> <p><a href="#">For clarity.s</a></p> <p><a href="#">For clarity.</a></p> <p><a href="#">In response to changes to proposed cable route and tracks</a></p>

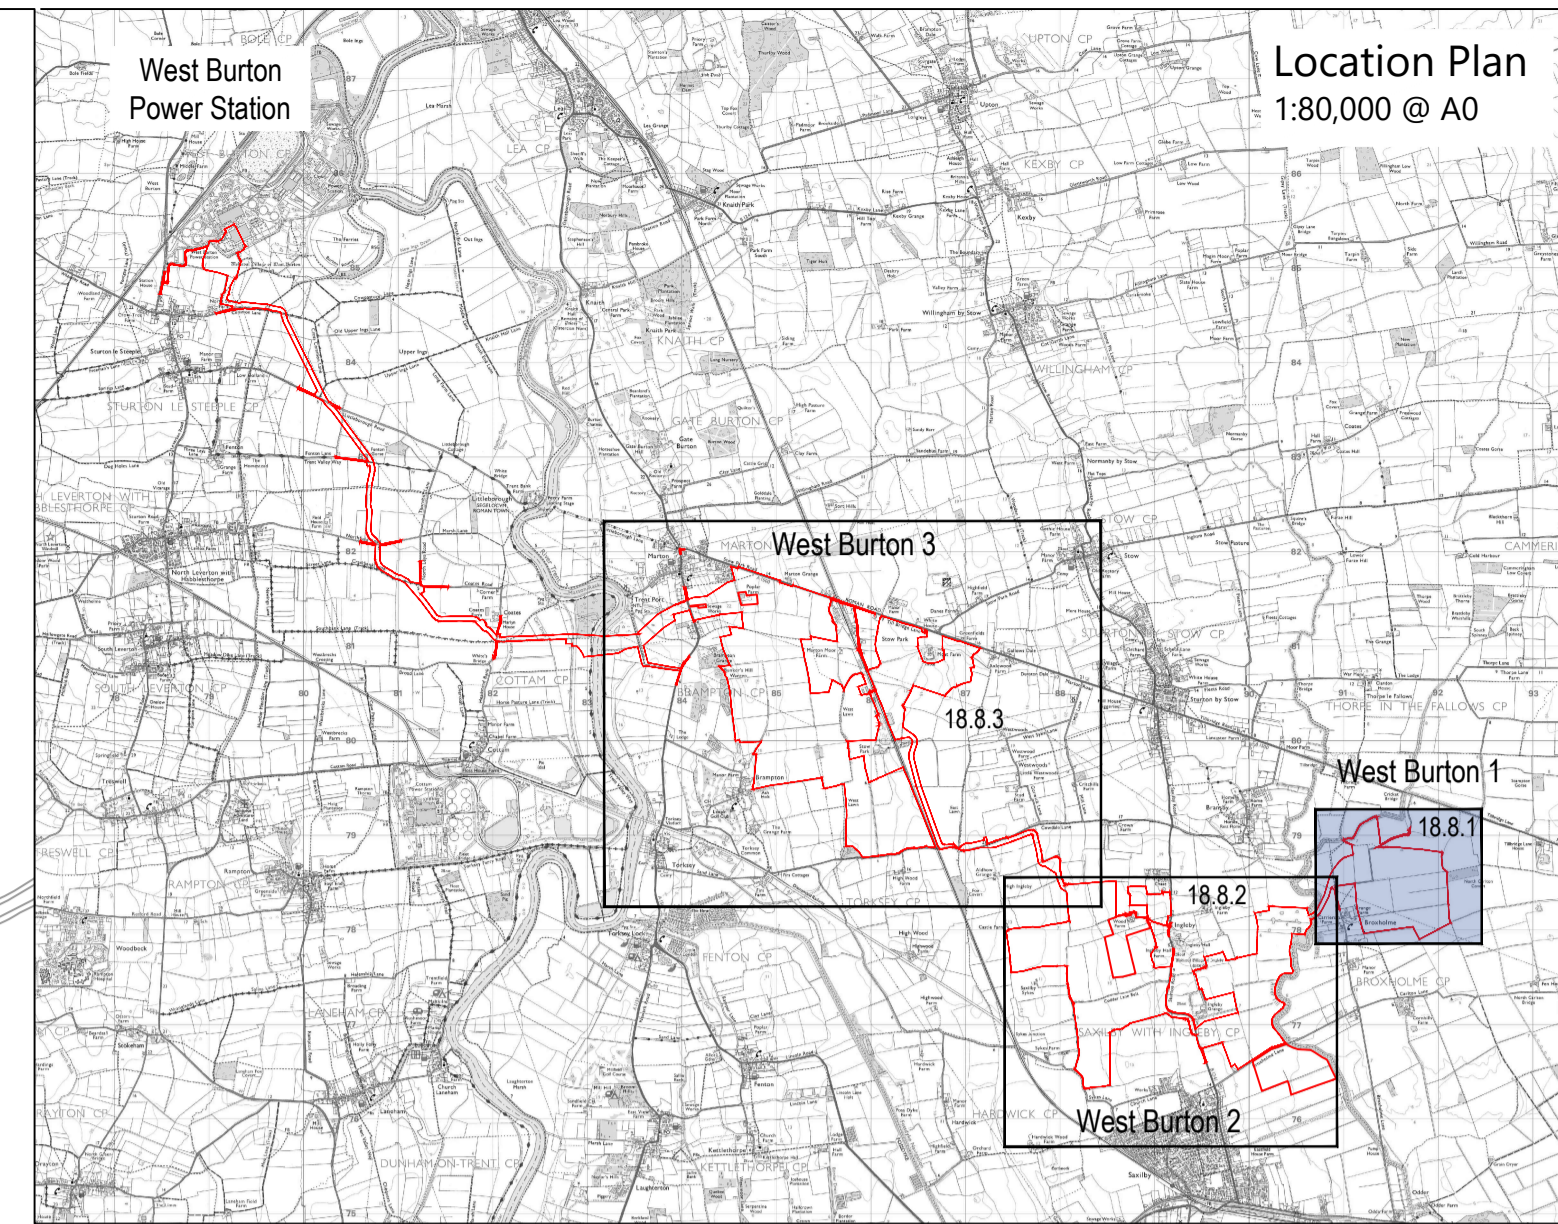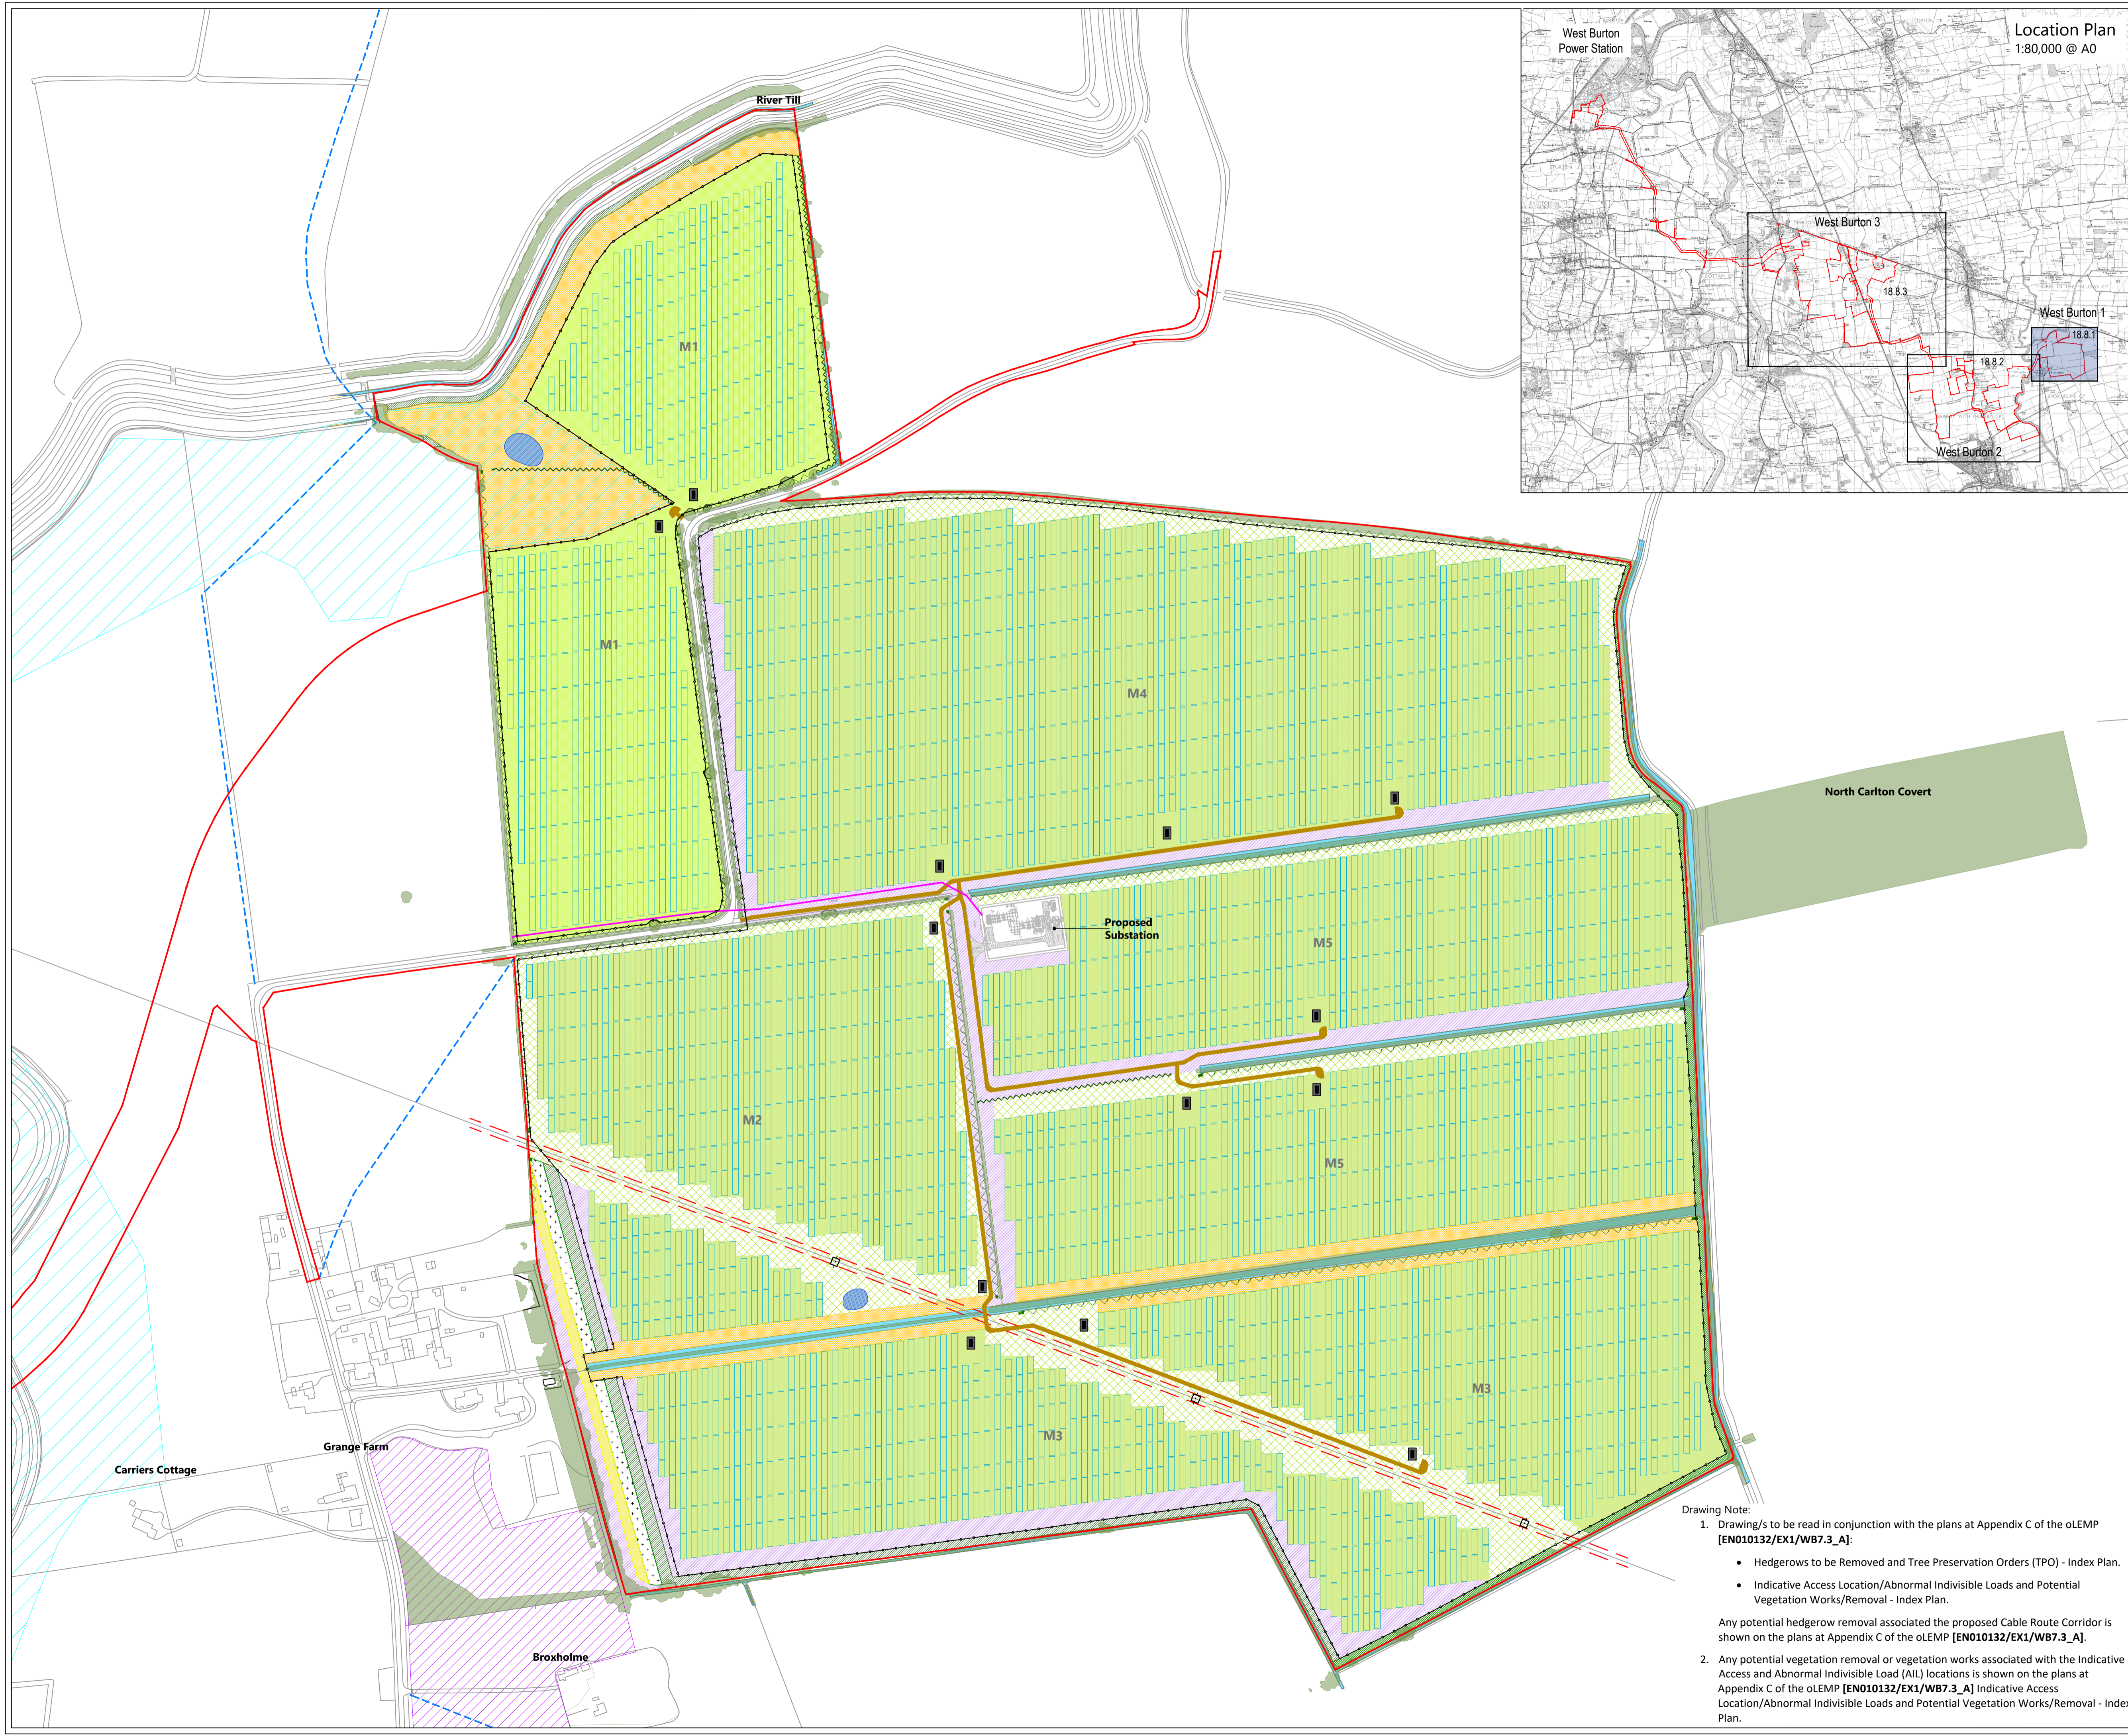

- Key**
- Site Boundary
  - Soft Landscape**
  - Existing tree canopy
  - Existing hedge to be retained
  - Existing hedge to be removed permanently
  - Existing hedge reinforced with irregularly spaced native tree planting
  - Proposed native hedge with irregularly spaced hedgerow trees
  - Proposed native shelter belt / woodland planting
  - Proposed native scattered trees
  - Proposed diverse meadow mix (in reference to biodiversity opportunity mapping)
  - Proposed long term meadow creation
  - Proposed flower rich pollinator mix
  - Proposed tall herb mix
  - Proposed tussock mix
  - Proposed successional scrub
  - Proposed Miscanthus
  - Existing ditches (Not IDB)
  - Existing IDB ditch
  - Existing water body
  - Proposed Wildlife pond
  - Infrastructure**
  - Existing overhead power lines
  - Existing underground services
  - Proposed cable route
  - Proposed internal access tracks
  - Proposed solar panels
  - Proposed inverter
  - Proposed post and wire fencing (For details of proposed infrastructure please refer to Site Layout Plan)
  - Landscape Designations and Constraints**
  - Public Right of Way
  - Scheduled Monument
  - Flood Storage Area

Drawing Note:

1. Drawing/s to be read in conjunction with the plans at Appendix C of the oLEMP [EN010132/EX1/WB7.3\_A]:
  - Hedgerows to be Removed and Tree Preservation Orders (TPO) - Index Plan.
  - Indicative Access Location/Abnormal Indivisible Loads and Potential Vegetation Works/Removal - Index Plan.
2. Any potential vegetation removal or vegetation works associated with the Indicative Access and Abnormal Indivisible Load (AIL) locations is shown on the plans at Appendix C of the oLEMP [EN010132/EX1/WB7.3\_A] Indicative Access Location/Abnormal Indivisible Loads and Potential Vegetation Works/Removal - Index Plan.

Any potential hedgerow removal associated the proposed Cable Route Corridor is shown on the plans at Appendix C of the oLEMP [EN010132/EX1/WB7.3\_A].

1:2,500 @A1

Reproduced from Ordnance Survey digital map data © Crown copyright 2023. All rights reserved. License number 10007980