

West Burton Solar Project

Environmental Statement

Figure 8.18.2: Landscape and Ecology Mitigation and Enhancement Measures West Burton 2

Revision A

Prepared by: Island Green Power

~~March~~ November 2023

PINS reference: EN010132


Document reference: APPEX1/WB6.4.8.18.2_ A






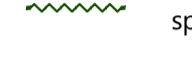




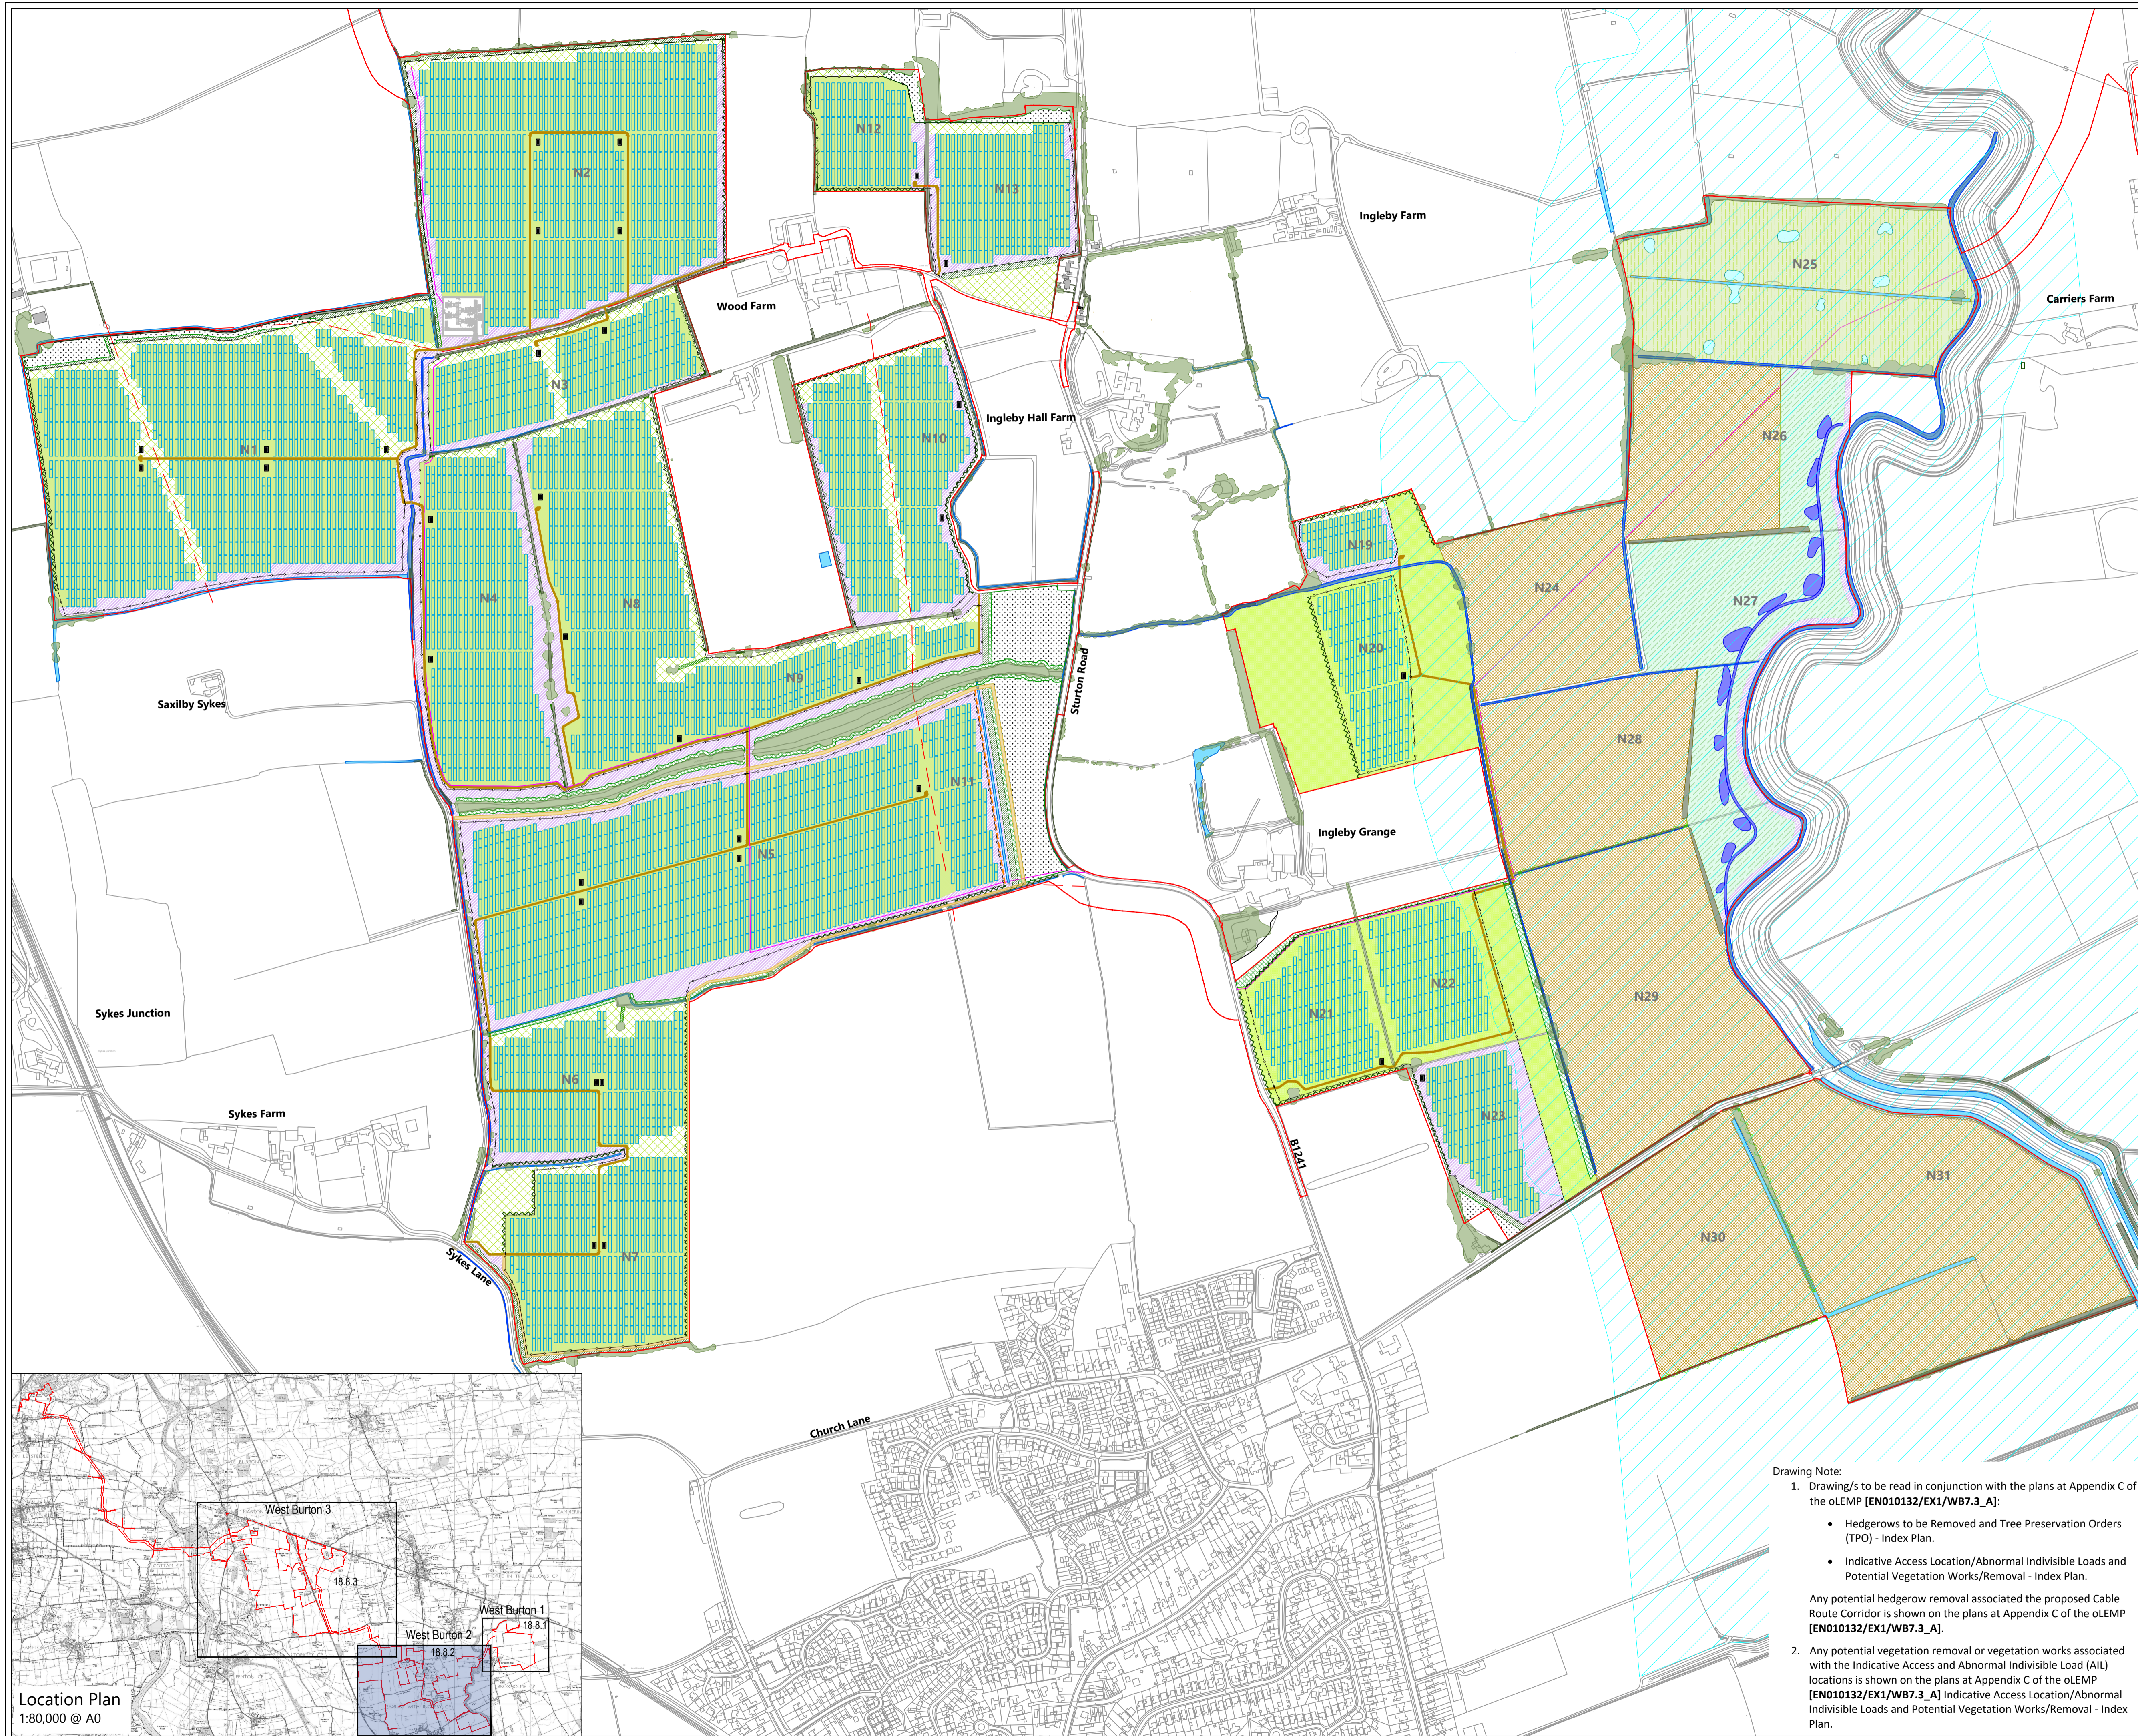





















APFP Regulation 5(2)(a)




Schedule of Changes

Figure Reference	Page	Description of Changes	Reason for Revision
WB6.4.8.18.2_A	3	<p>Change to spelling of 'enhancement'.</p> <p>Amend the wording of hedgerow removal in the key from 'Existing hedge to be removed' to 'Existing hedge to be removed permanently'.</p> <p>Offset calculations from drains.</p> <p>Changes to hedgerow removal locations.</p> <p>Changes to proposed woodland planting.</p>	<p>To correct a typo.</p> <p>For clarity.</p> <p>For clarity.s</p> <p>For clarity.</p> <p>In response to changes to proposed cable route and tracks</p>



- Key**
- Site Boundary
 - Soft Landscape**
 -  Existing tree canopy
 -  Existing hedge to be retained
 -  Existing hedge to be removed permanently
 -  Existing hedge reinforced with irregularly spaced native tree planting
 -  Proposed native hedge with irregularly spaced hedgerow trees
 -  Proposed native shrub planting
 -  Proposed native shelter belt / woodland planting
 -  Proposed native scattered trees
 -  Proposed diverse meadow mix (In reference to biodiversity opportunity mapping)
 -  Proposed long term meadow creation
 -  Proposed flower rich pollinator mix
 -  Proposed tussock mix
 -  Proposed successional scrub
 -  Existing ditches (Not IDB)
 -  Existing IDB ditch
 -  Existing water body
 -  Proposed Wildlife pond
 -  Proposed feeder ditch and shallow, grassy bank and linear cluster of scrapes
 -  Existing Grassland managed as ground nesting bird habitat - 2 cuts per year
 -  New areas of permanent grassland - sown with diverse mix and managed through grazing or cutting
 -  Spring-sown cereal crop (with skylark plots) and fallow nesting habitat on rotation (3 parcels)
 -  Existing Hedgerow managed at low height
 - Infrastructure**
 -  Existing overhead power lines
 -  Existing underground services
 -  Proposed cable route
 -  Proposed internal access tracks
 -  Proposed permissive footpath
 -  Proposed solar panels
 -  Proposed inverter
 -  Proposed post and wire fencing
 -  Proposed opaque fence (required for fixed tables only in accordance with the Glint and Glare chapter [EN010133/APP/C6.2.16])
 - Landscape Designations and Constraints**
 -  Flood Storage Area

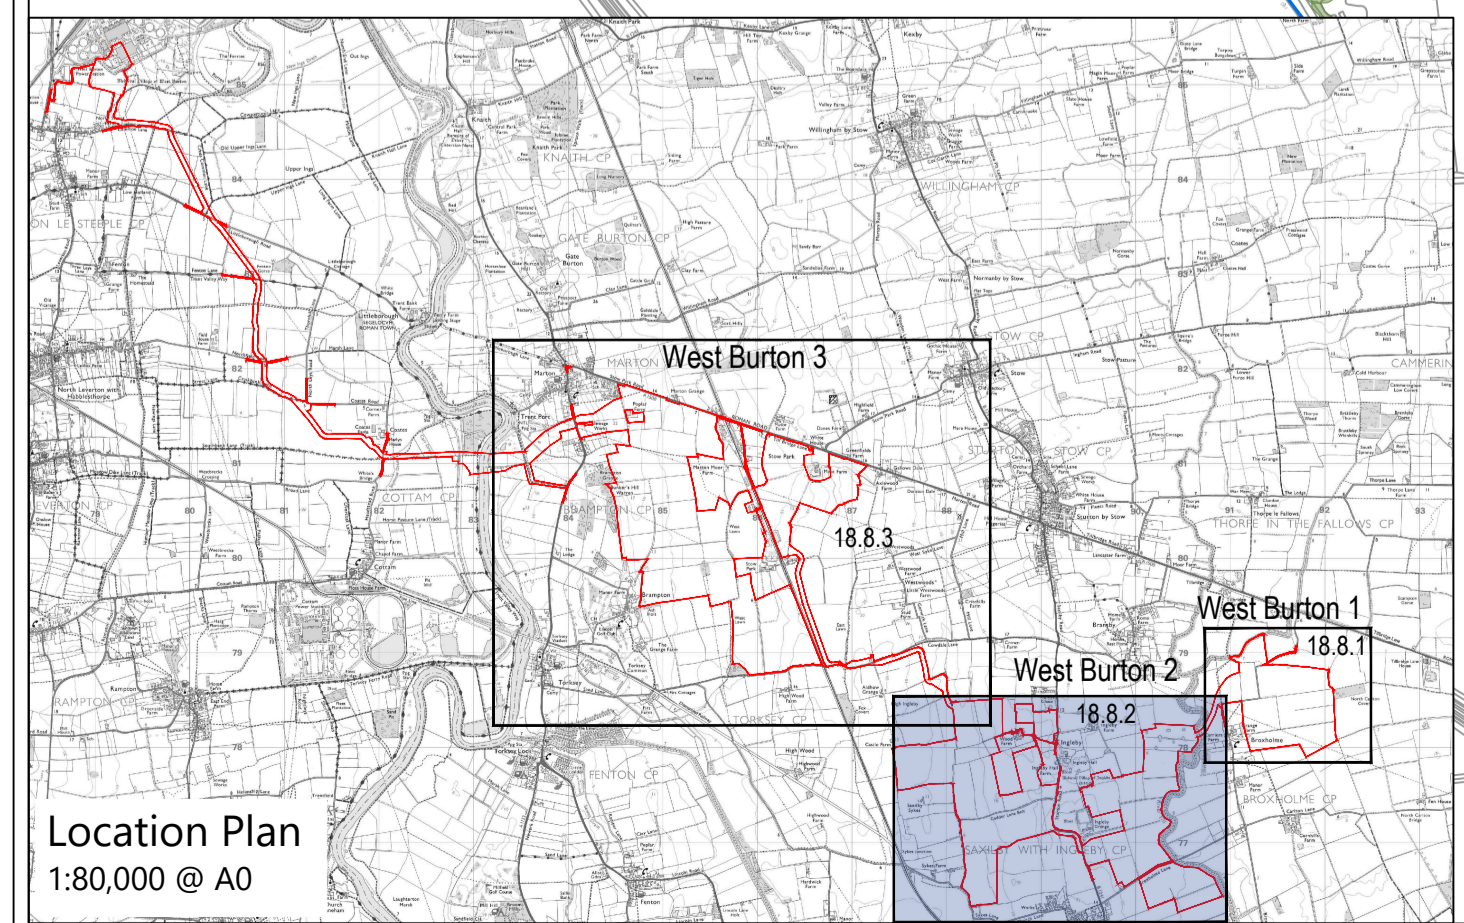

Drawing Note:

- Drawing/s to be read in conjunction with the plans at Appendix C of the oLEMP [EN010132/EX1/WB7.3_A]:
 - Hedgerows to be Removed and Tree Preservation Orders (TPO) - Index Plan.
 - Indicative Access Location/Abnormal Indivisible Loads and Potential Vegetation Works/Removal - Index Plan.
 Any potential hedgerow removal associated the proposed Cable Route Corridor is shown on the plans at Appendix C of the oLEMP [EN010132/EX1/WB7.3_A].
- Any potential vegetation removal or vegetation works associated with the Indicative Access and Abnormal Indivisible Load (AIL) locations is shown on the plans at Appendix C of the oLEMP [EN010132/EX1/WB7.3_A] Indicative Access Location/Abnormal Indivisible Loads and Potential Vegetation Works/Removal - Index Plan.