

# West Burton Solar Project

## Land Plan Revision C

Prepared by: Dalcour Maclaren  
February 2024

PINS reference: EN010132  
Document reference: EX4/WB2.2\_C  
APFP Regulation 5(2)(i)



## Schedule of Changes (from Revision A)

Figure Reference	Page	Description of Changes	Reason for Revision
All Sheets	3-13	Revision C notation added to all plans and sheet number boxes	For presentational clarity
Sheet 1 of 10	4	New plot added	Changes in the Red Line Boundary have created plot 01-002a
Sheet 1 of 10	4	Update to the list of plots in the key on Sheet 1	Updated to reflect addition of new plot 01-002a
Sheet 5 of 10	8	New plots added	Changes in the Red Line Boundary have created plots 05-052a & 05-054a
Sheet 5 of 10	8	Plot acquisition type changes	Changes to acquisition required for sufficient flexibility for plot 05-054
Sheet 5 of 10	8	Update to the list of plots in the key on Sheet 5	Updated to reflect addition of new plots 05-052a & 05-054a. Updated to reflect change in acquisition of 05-054a
Sheet 6 of 10	9	New plots added	Changes in the Red Line Boundary have created plots 06-072a, 06-072b, 06-072c, 06-072d, 06-073a, 06-073b, 06-074a
Sheet 6 of 10	9	Update to the list of plots in the key on Sheet 6	Updated to reflect addition of new plots 06-072a, 06-072b, 06-072c, 06-072d, 06-073a, 06-073b, 06-074a
Sheet 7 of 10	10	New plots added	Changes in the Red Line Boundary have created plot 07-099a
Sheet 7 of 10	10	Update to the list of plots in the key on Sheet 7	Updated to reflect addition of new plot 07-099a
Sheet 10 of 10	13	New plots added	Changes in the Red Line Boundary have created plots 10-183a, 10-183b, 10-183c, 10-183d, 10-194a
Sheet 10 of 10	13	Update to the list of plots in the key on Sheet 10	Updated to reflect addition of new plots 10-183a, 10-183b, 10-183c, 10-183d, 10-194a

**Key**

- Order Limits
- Sheet Index
- Freehold to be compulsorily acquired and temporary use of land and in relation to which it is proposed to extinguish easements, servitudes and other private rights
- New rights (including restrictions) to be compulsorily acquired and temporary use of land and in relation to which it is proposed to suspend or extinguish easements, servitudes and other private rights
- Temporary use of land and in relation to which it is proposed to temporarily suspend easements, servitudes and other private rights
- No Rights Sought


Layers Ltrp01\_2023 IGP\_2023  
 Base map: Reproduced from Ordnance Survey digital map data © Crown copyright 2023. All rights reserved. License number 0100201673

0 1 2 Kilometers  
 Scale: 1:15,000@A0

APPP Regulation: 5(2)(i)	Application Doc No. EX4/WB2_2_C
Ref: 21004815_LP-00_C	Date: 16/02/2024
Drawn by: AL	Checked by: IM





**Land Plans**  
 Revision C  
 Index Sheet

**WEST BURTON SOLAR PROJECT**

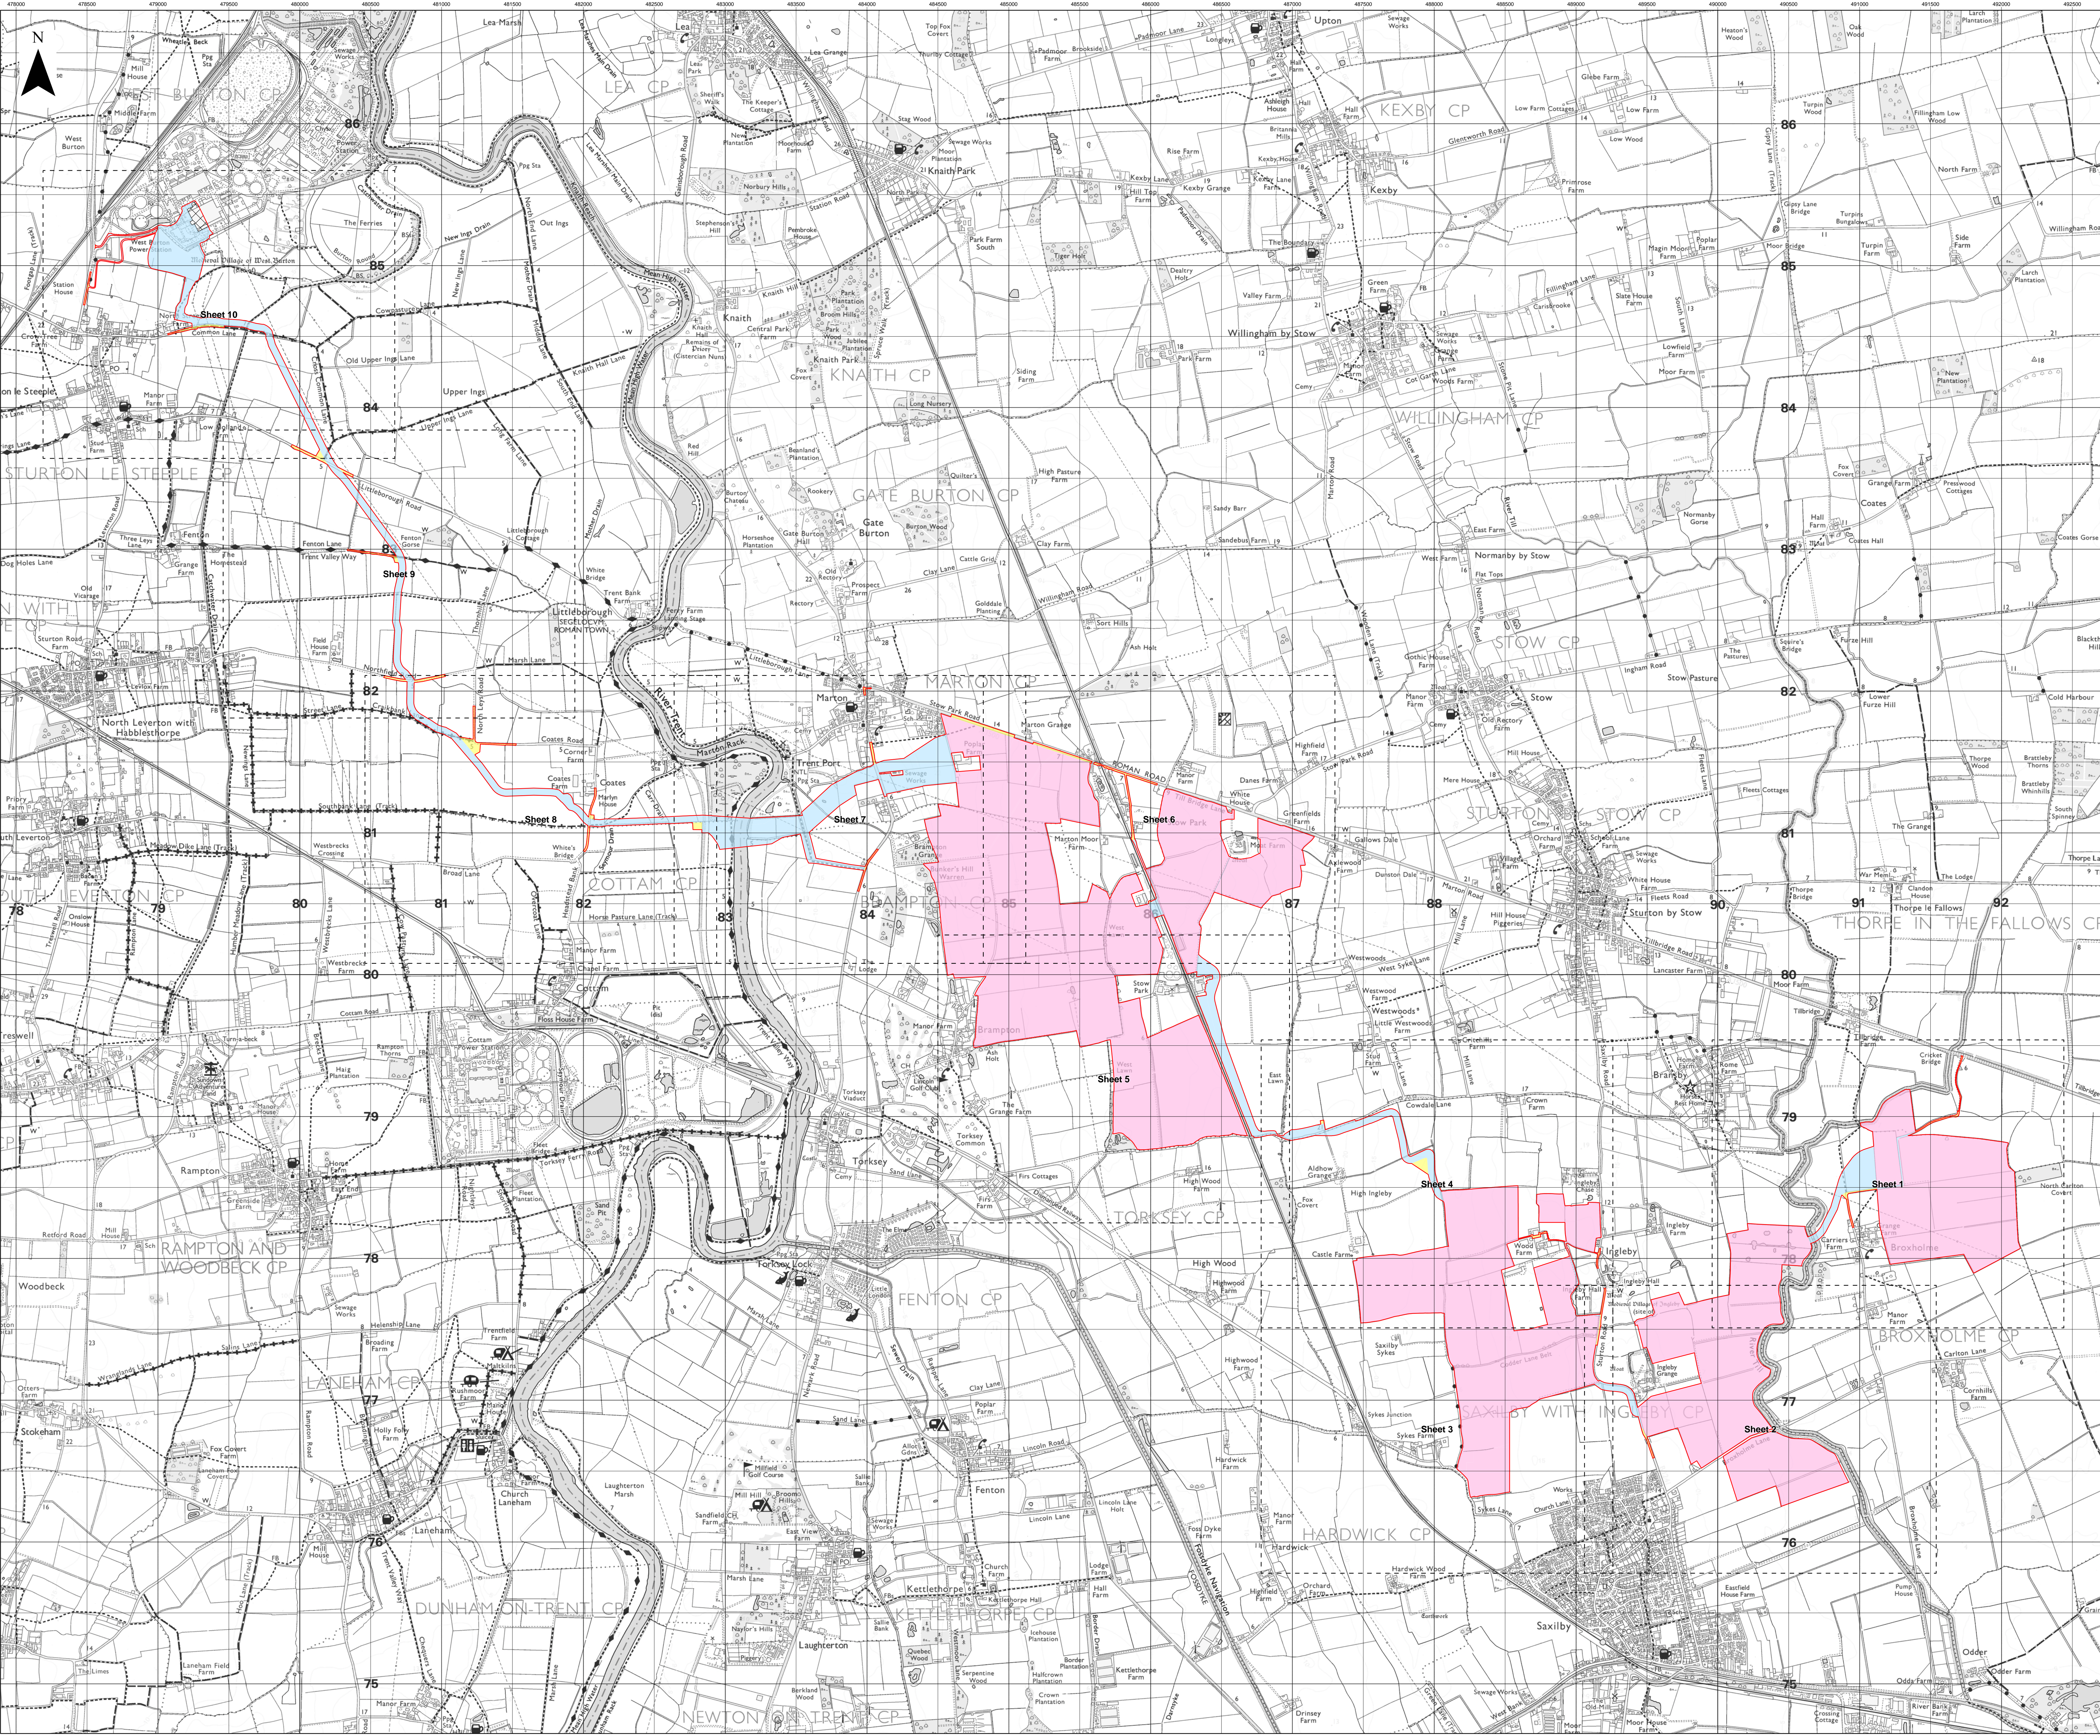

**Key**

- Order Limits
- Temporary use of land and in relation to which it is proposed to temporarily suspend easements, servitudes and other private rights  
01-001; 01-002; 01-002a; 01-003; 01-004; 01-005; 01-006; 01-007; 01-015; 01-016; 01-017
- Freehold to be compulsorily acquired and temporary use of land and in relation to which it is proposed to extinguish easements, servitudes and other private rights  
01-009; 01-010; 01-011; 01-012; 01-021
- New rights (including restrictions) to be compulsorily acquired and temporary use of land and in relation to which it is proposed to suspend or extinguish easements, servitudes and other private rights  
01-008; 01-013; 01-014; 01-018; 01-019; 01-020

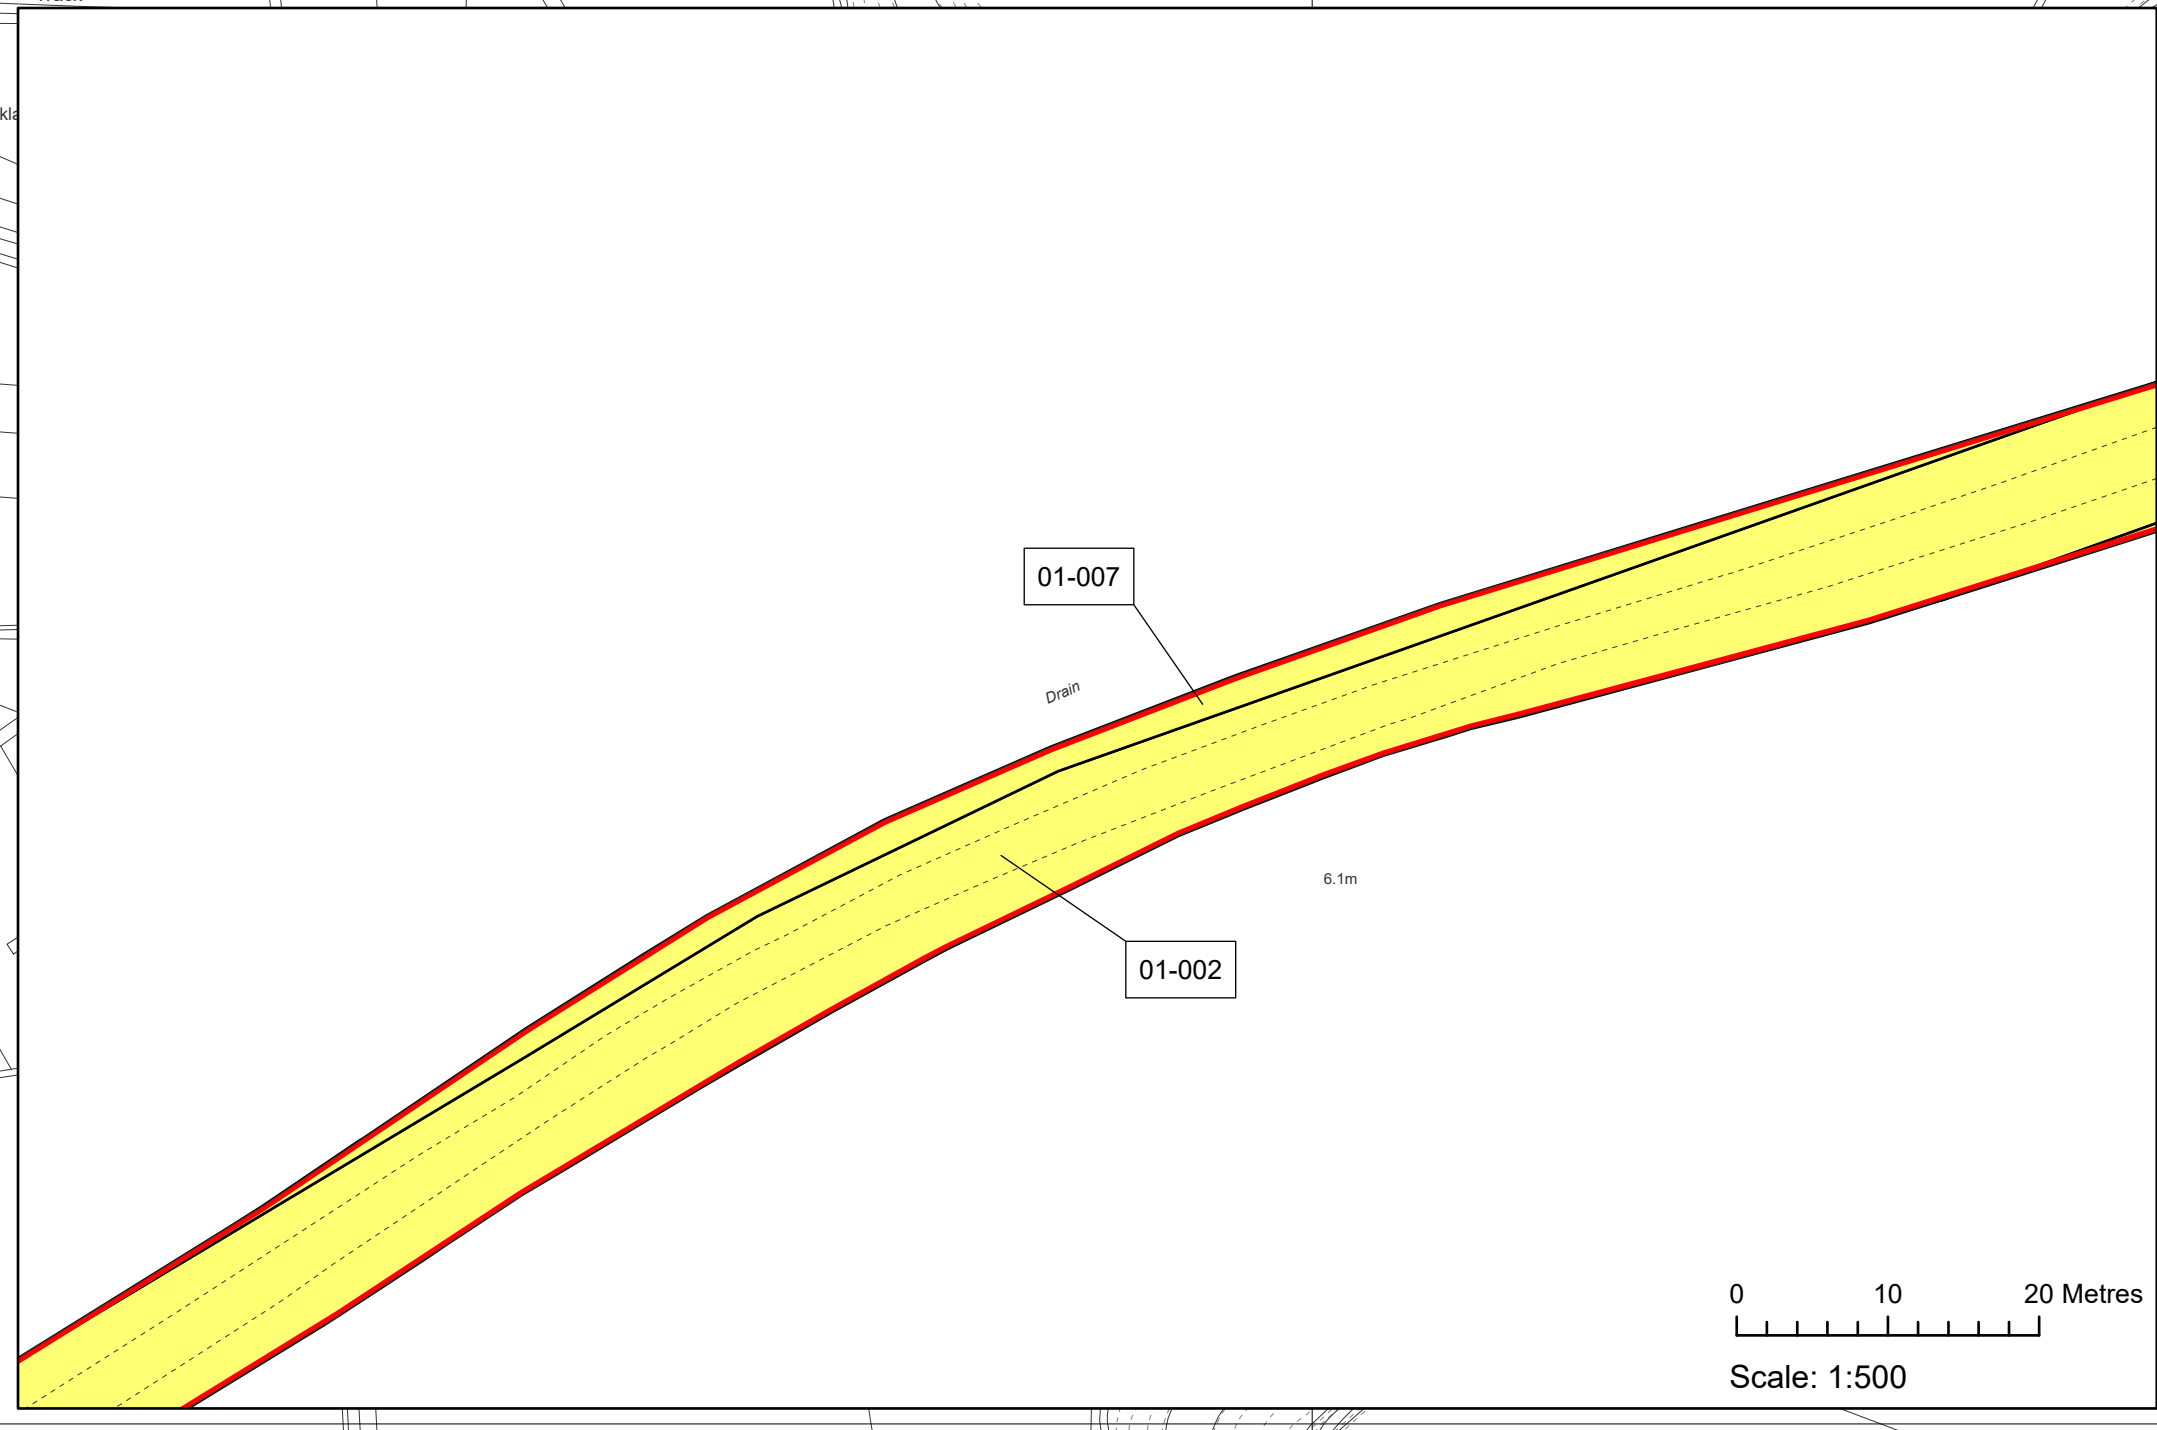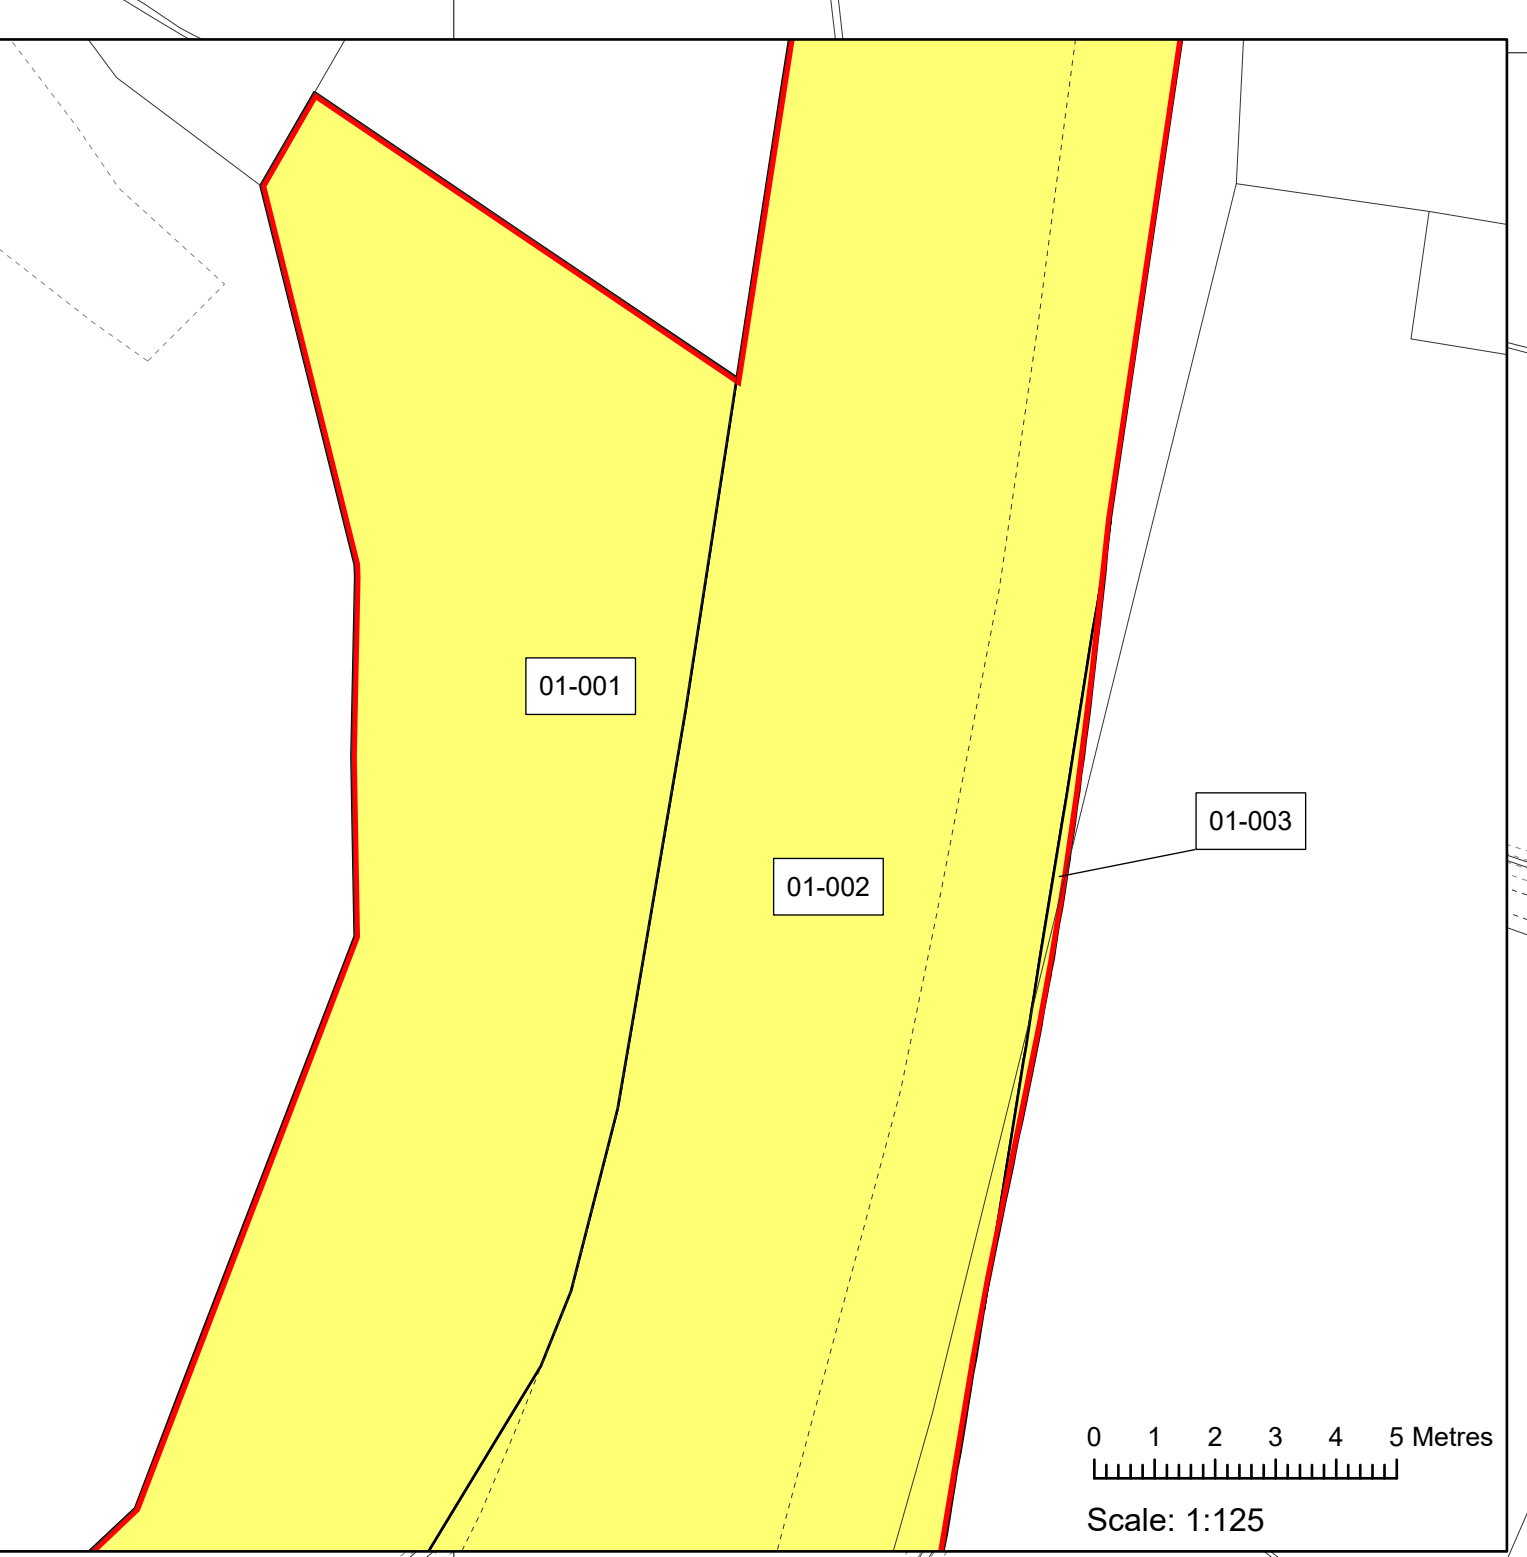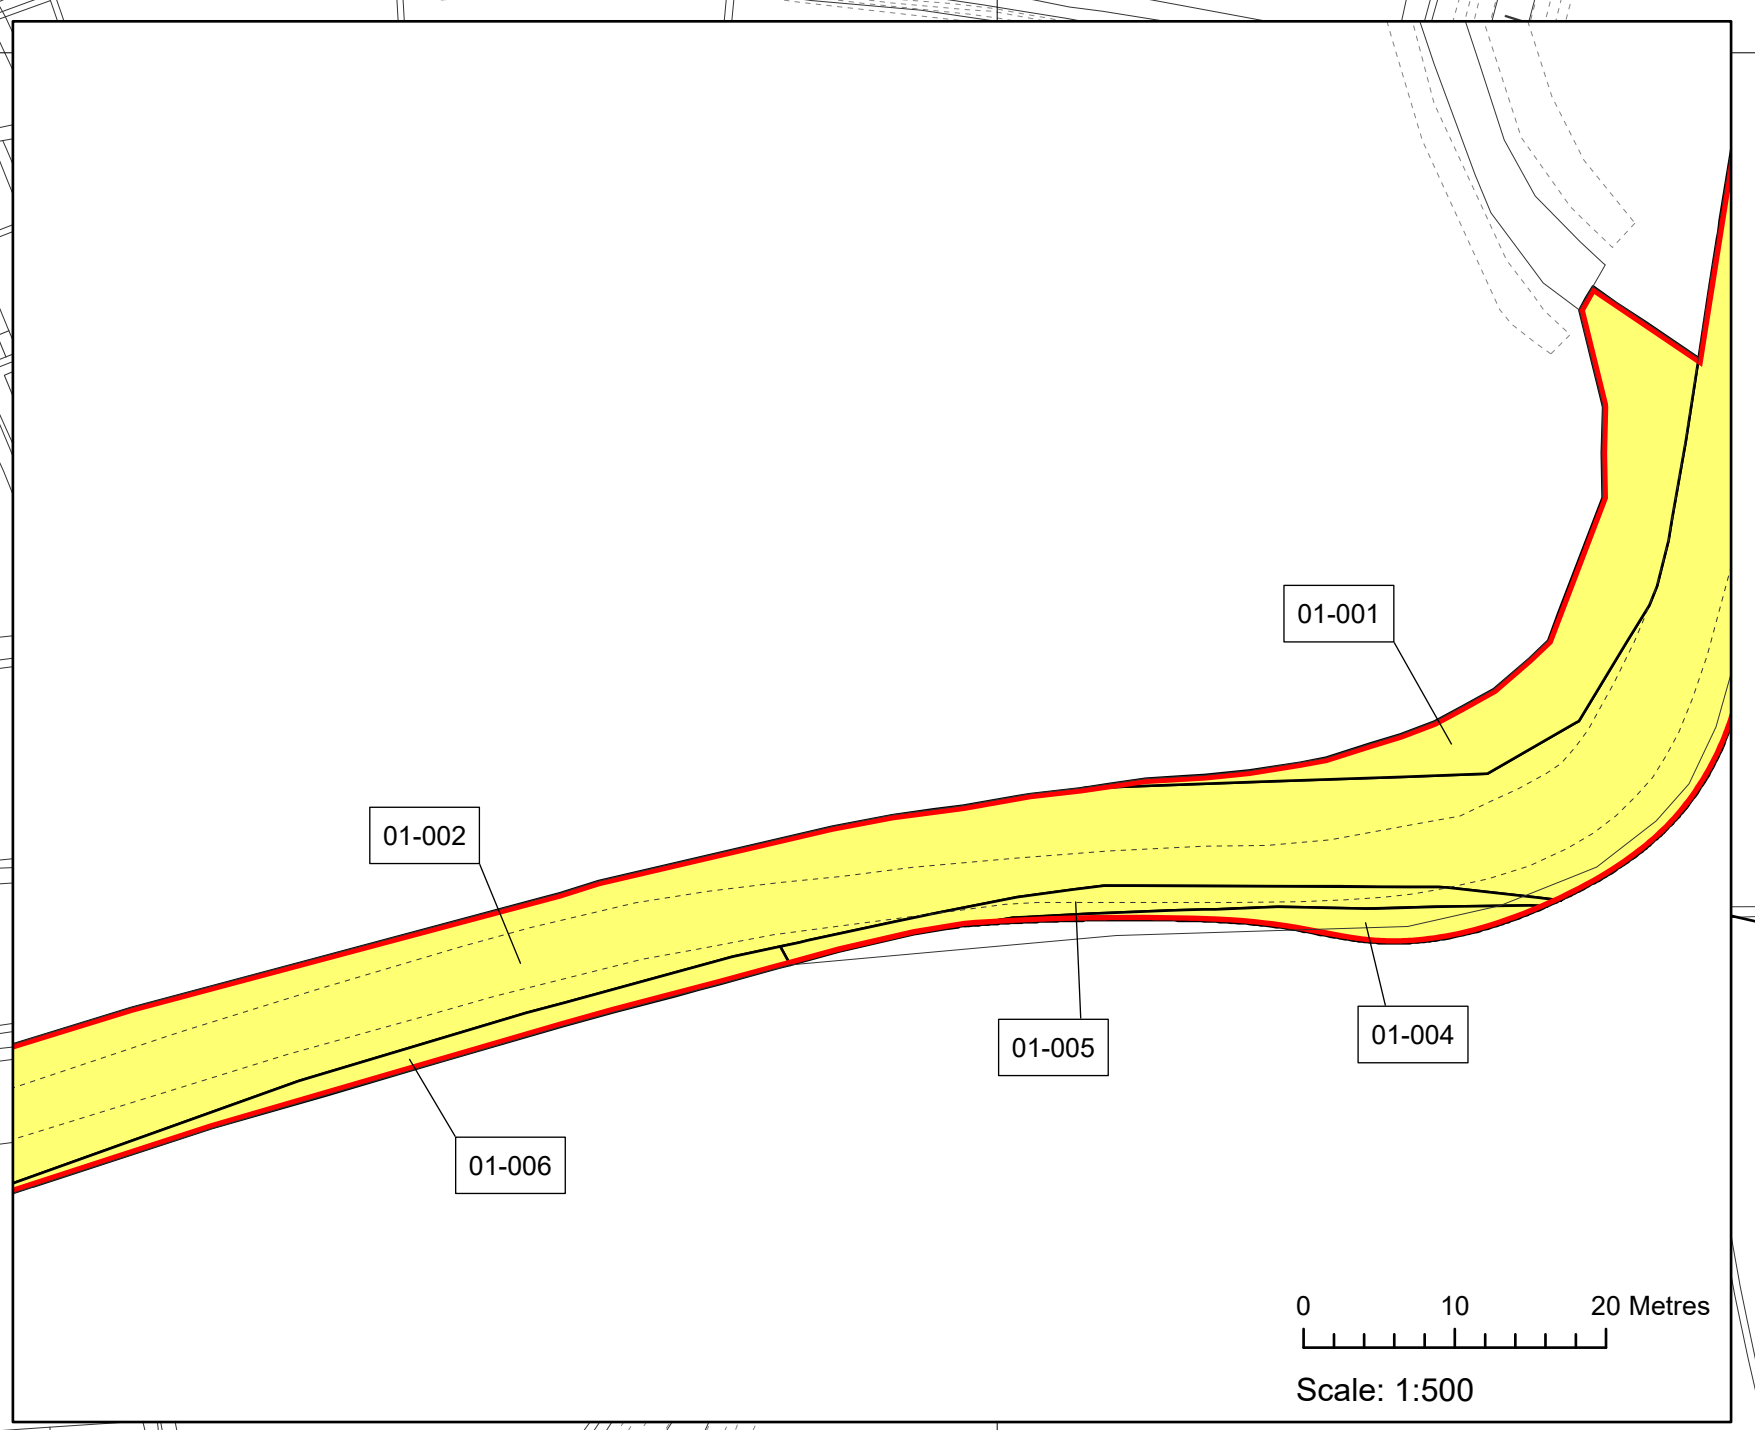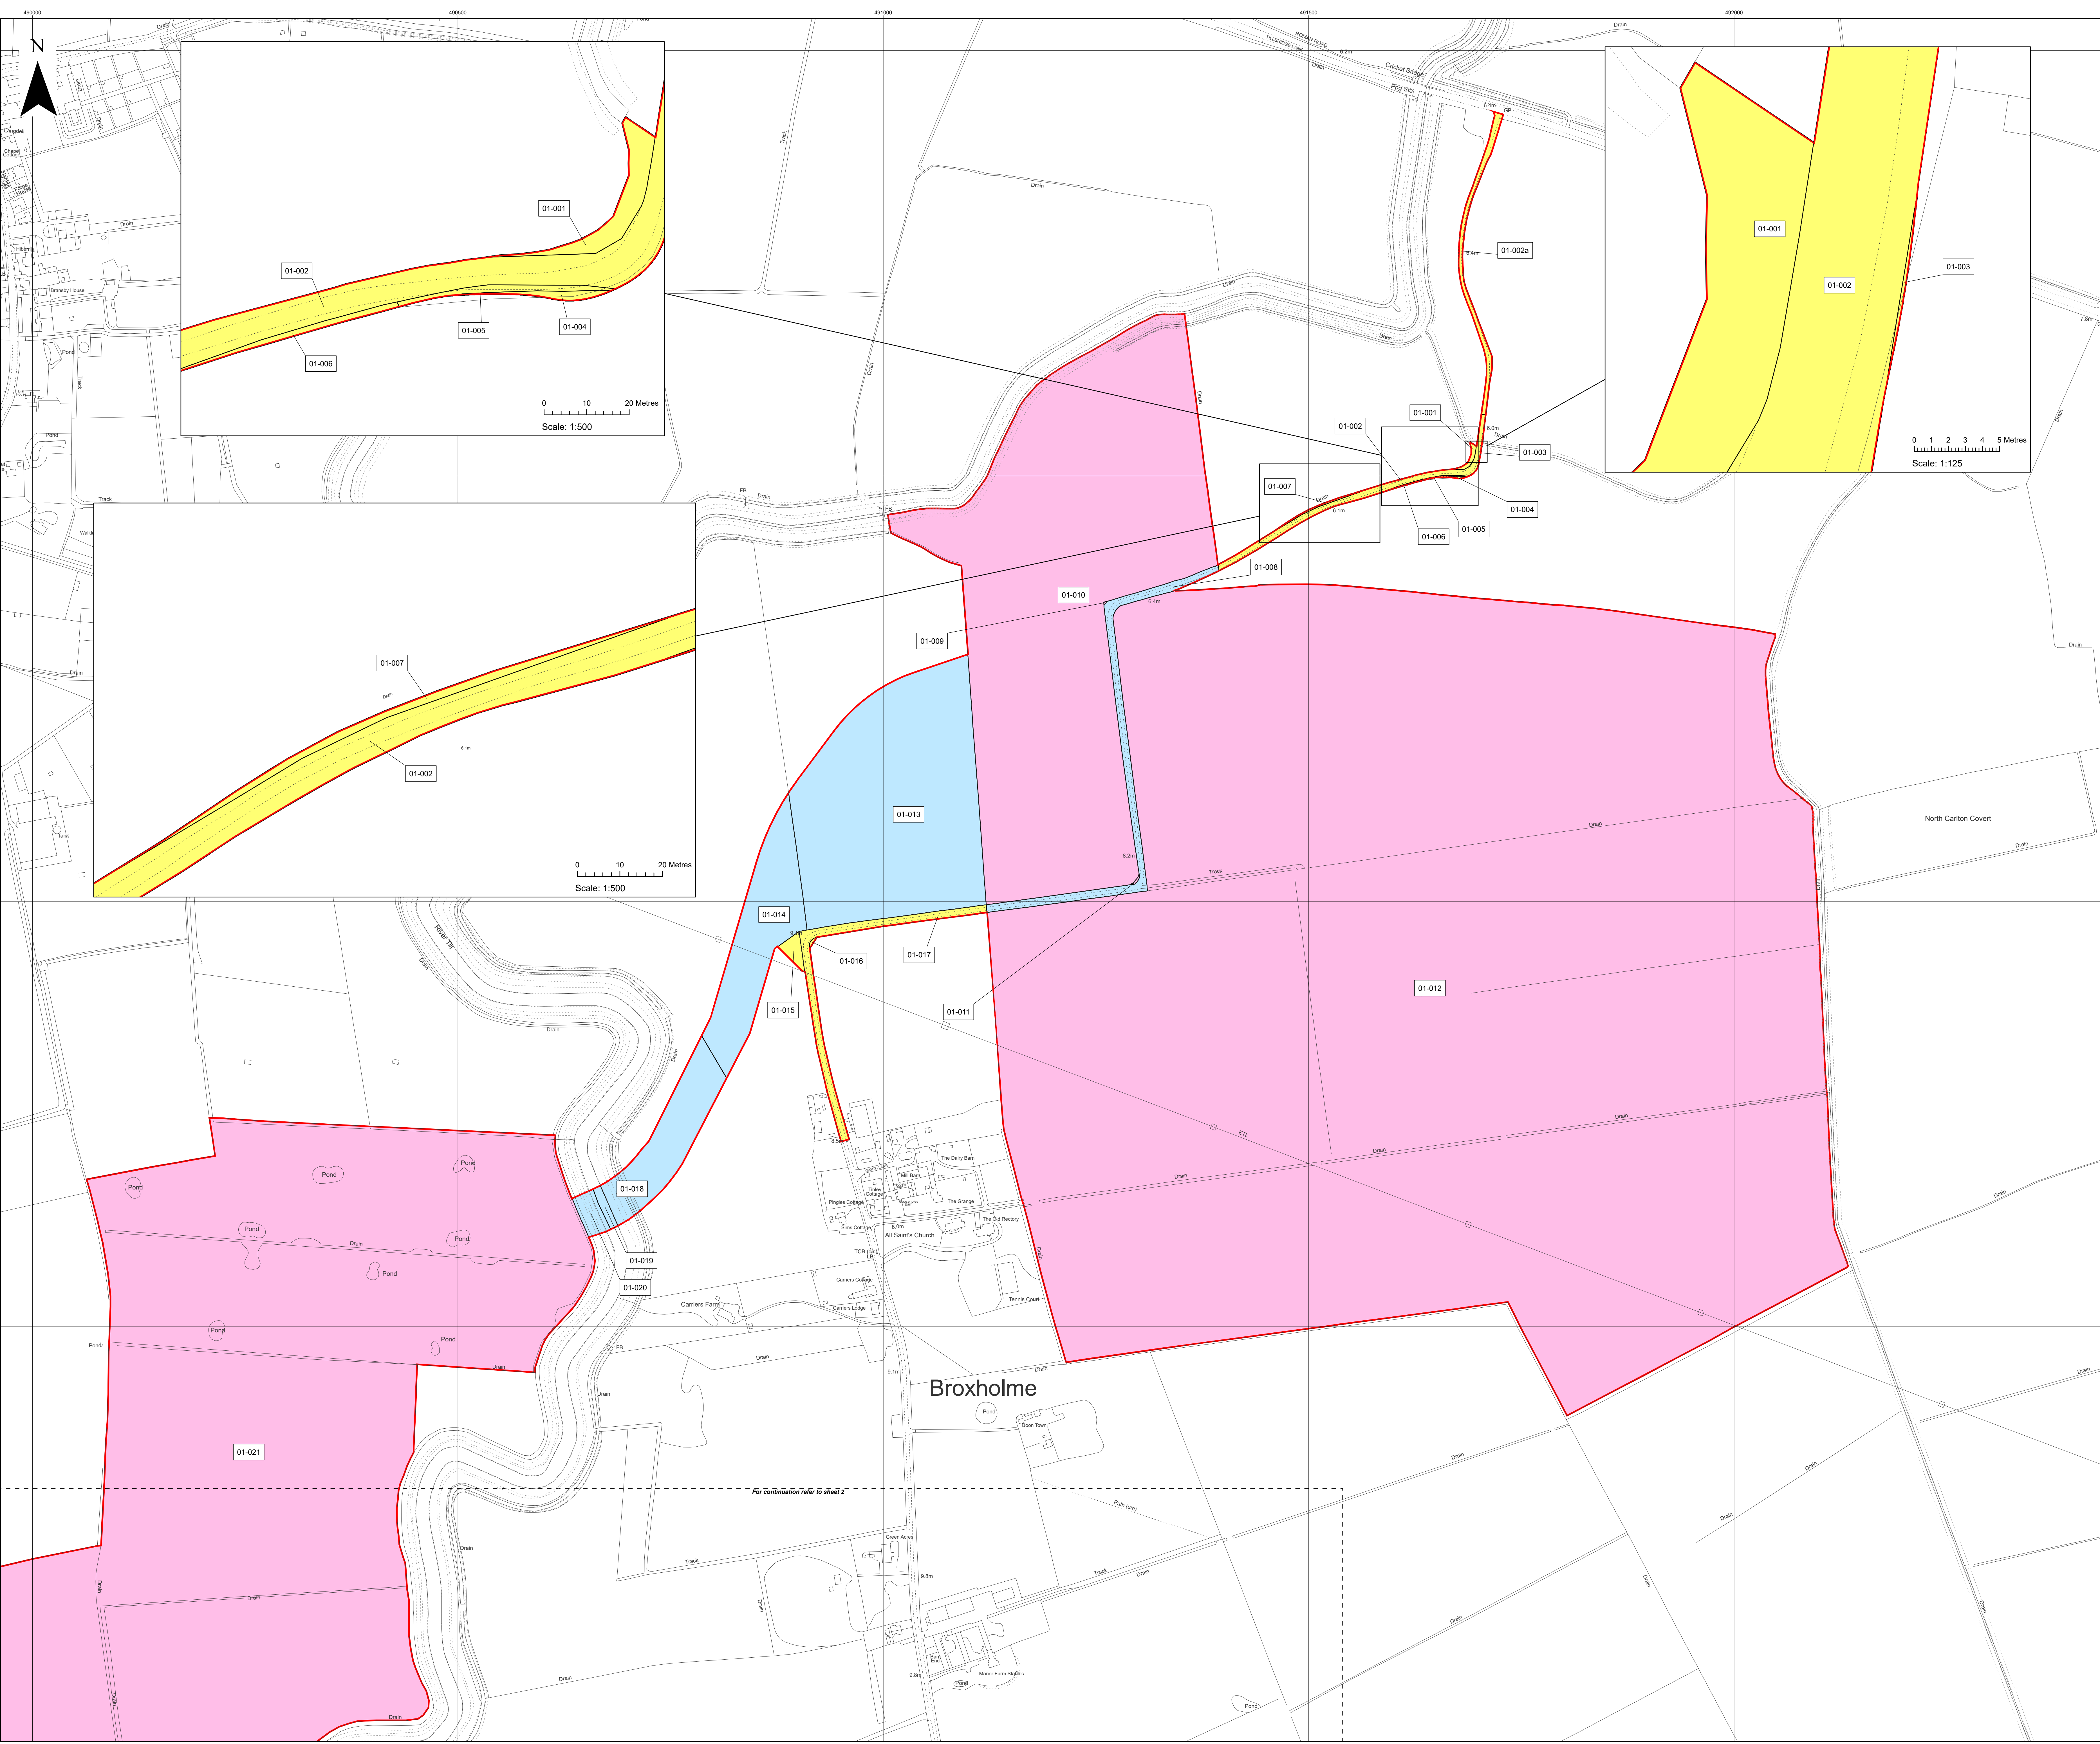

Layers: Linfo, 2023; KIP, 2023  
Base map: Reproduced from Ordnance Survey digital map data © Crown copyright 2023. All rights reserved. License number 0100031673



0 100 200 Metres  
Scale: 1:2,500@ A0

APFP Regulation: 5(2)(i)	Application Doc No. EX4WB2.2_C
Ref: 21004815_LP-01_C	Date: 16/02/2024
Drawn by: AL	Checked by: IM

**Land Plans**  
Sheet 1 of 10  
Revision C

**WEST BURTON SOLAR PROJECT**

- Key**
- Order Limits
  - Temporary use of land and in relation to which it is proposed to temporarily suspend easements, servitudes and other private rights
  - 02-025; 02-026; 02-032
  - Freehold to be compulsorily acquired and temporary use of land and in relation to which it is proposed to extinguish easements, servitudes and other private rights
  - 01-021; 02-022; 02-023; 02-024; 02-031
  - New rights (including restrictions) to be compulsorily acquired and temporary use of land and in relation to which it is proposed to suspend or extinguish easements, servitudes and other private rights
  - 02-027; 02-028; 02-029; 02-030; 02-033

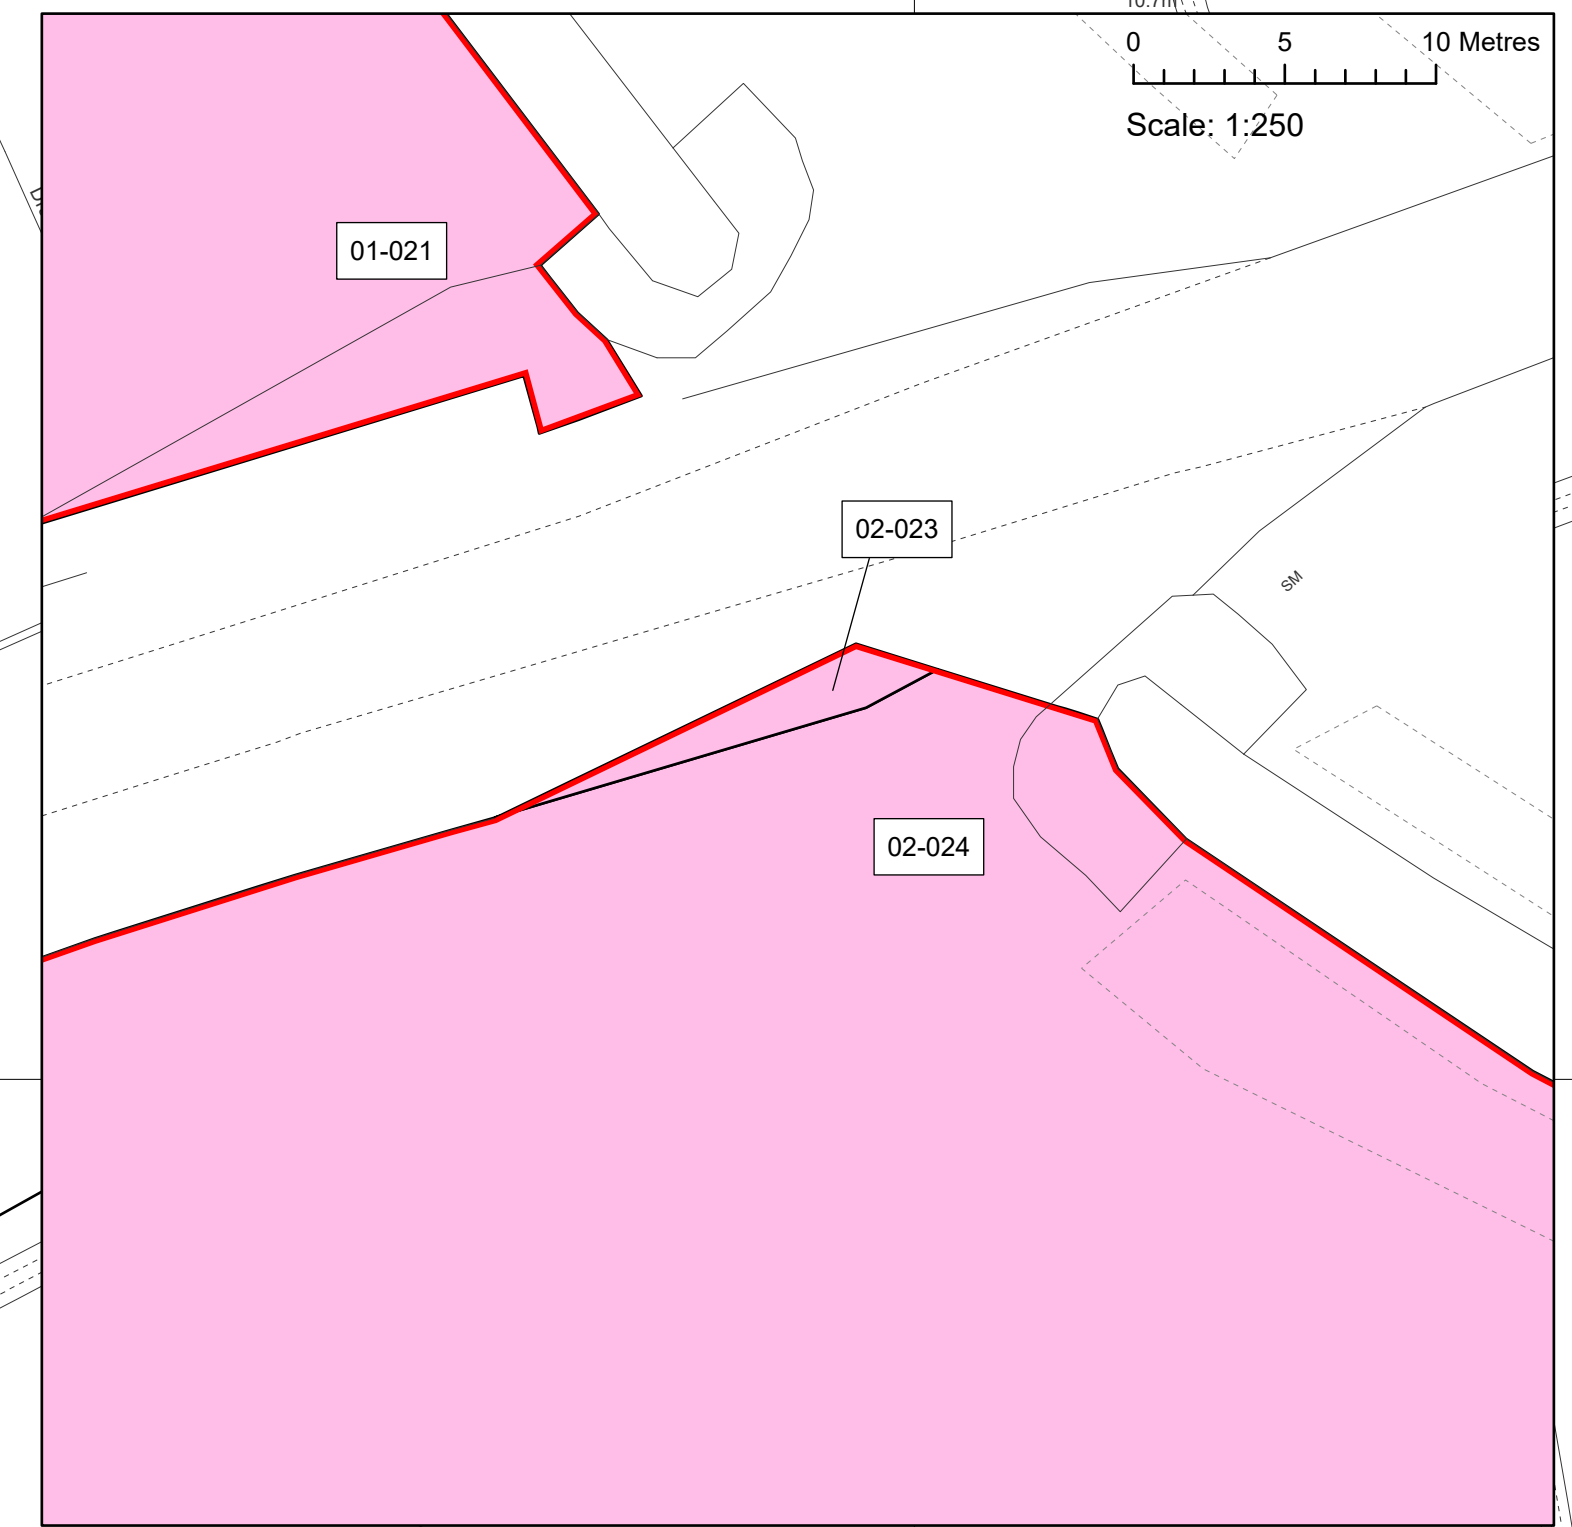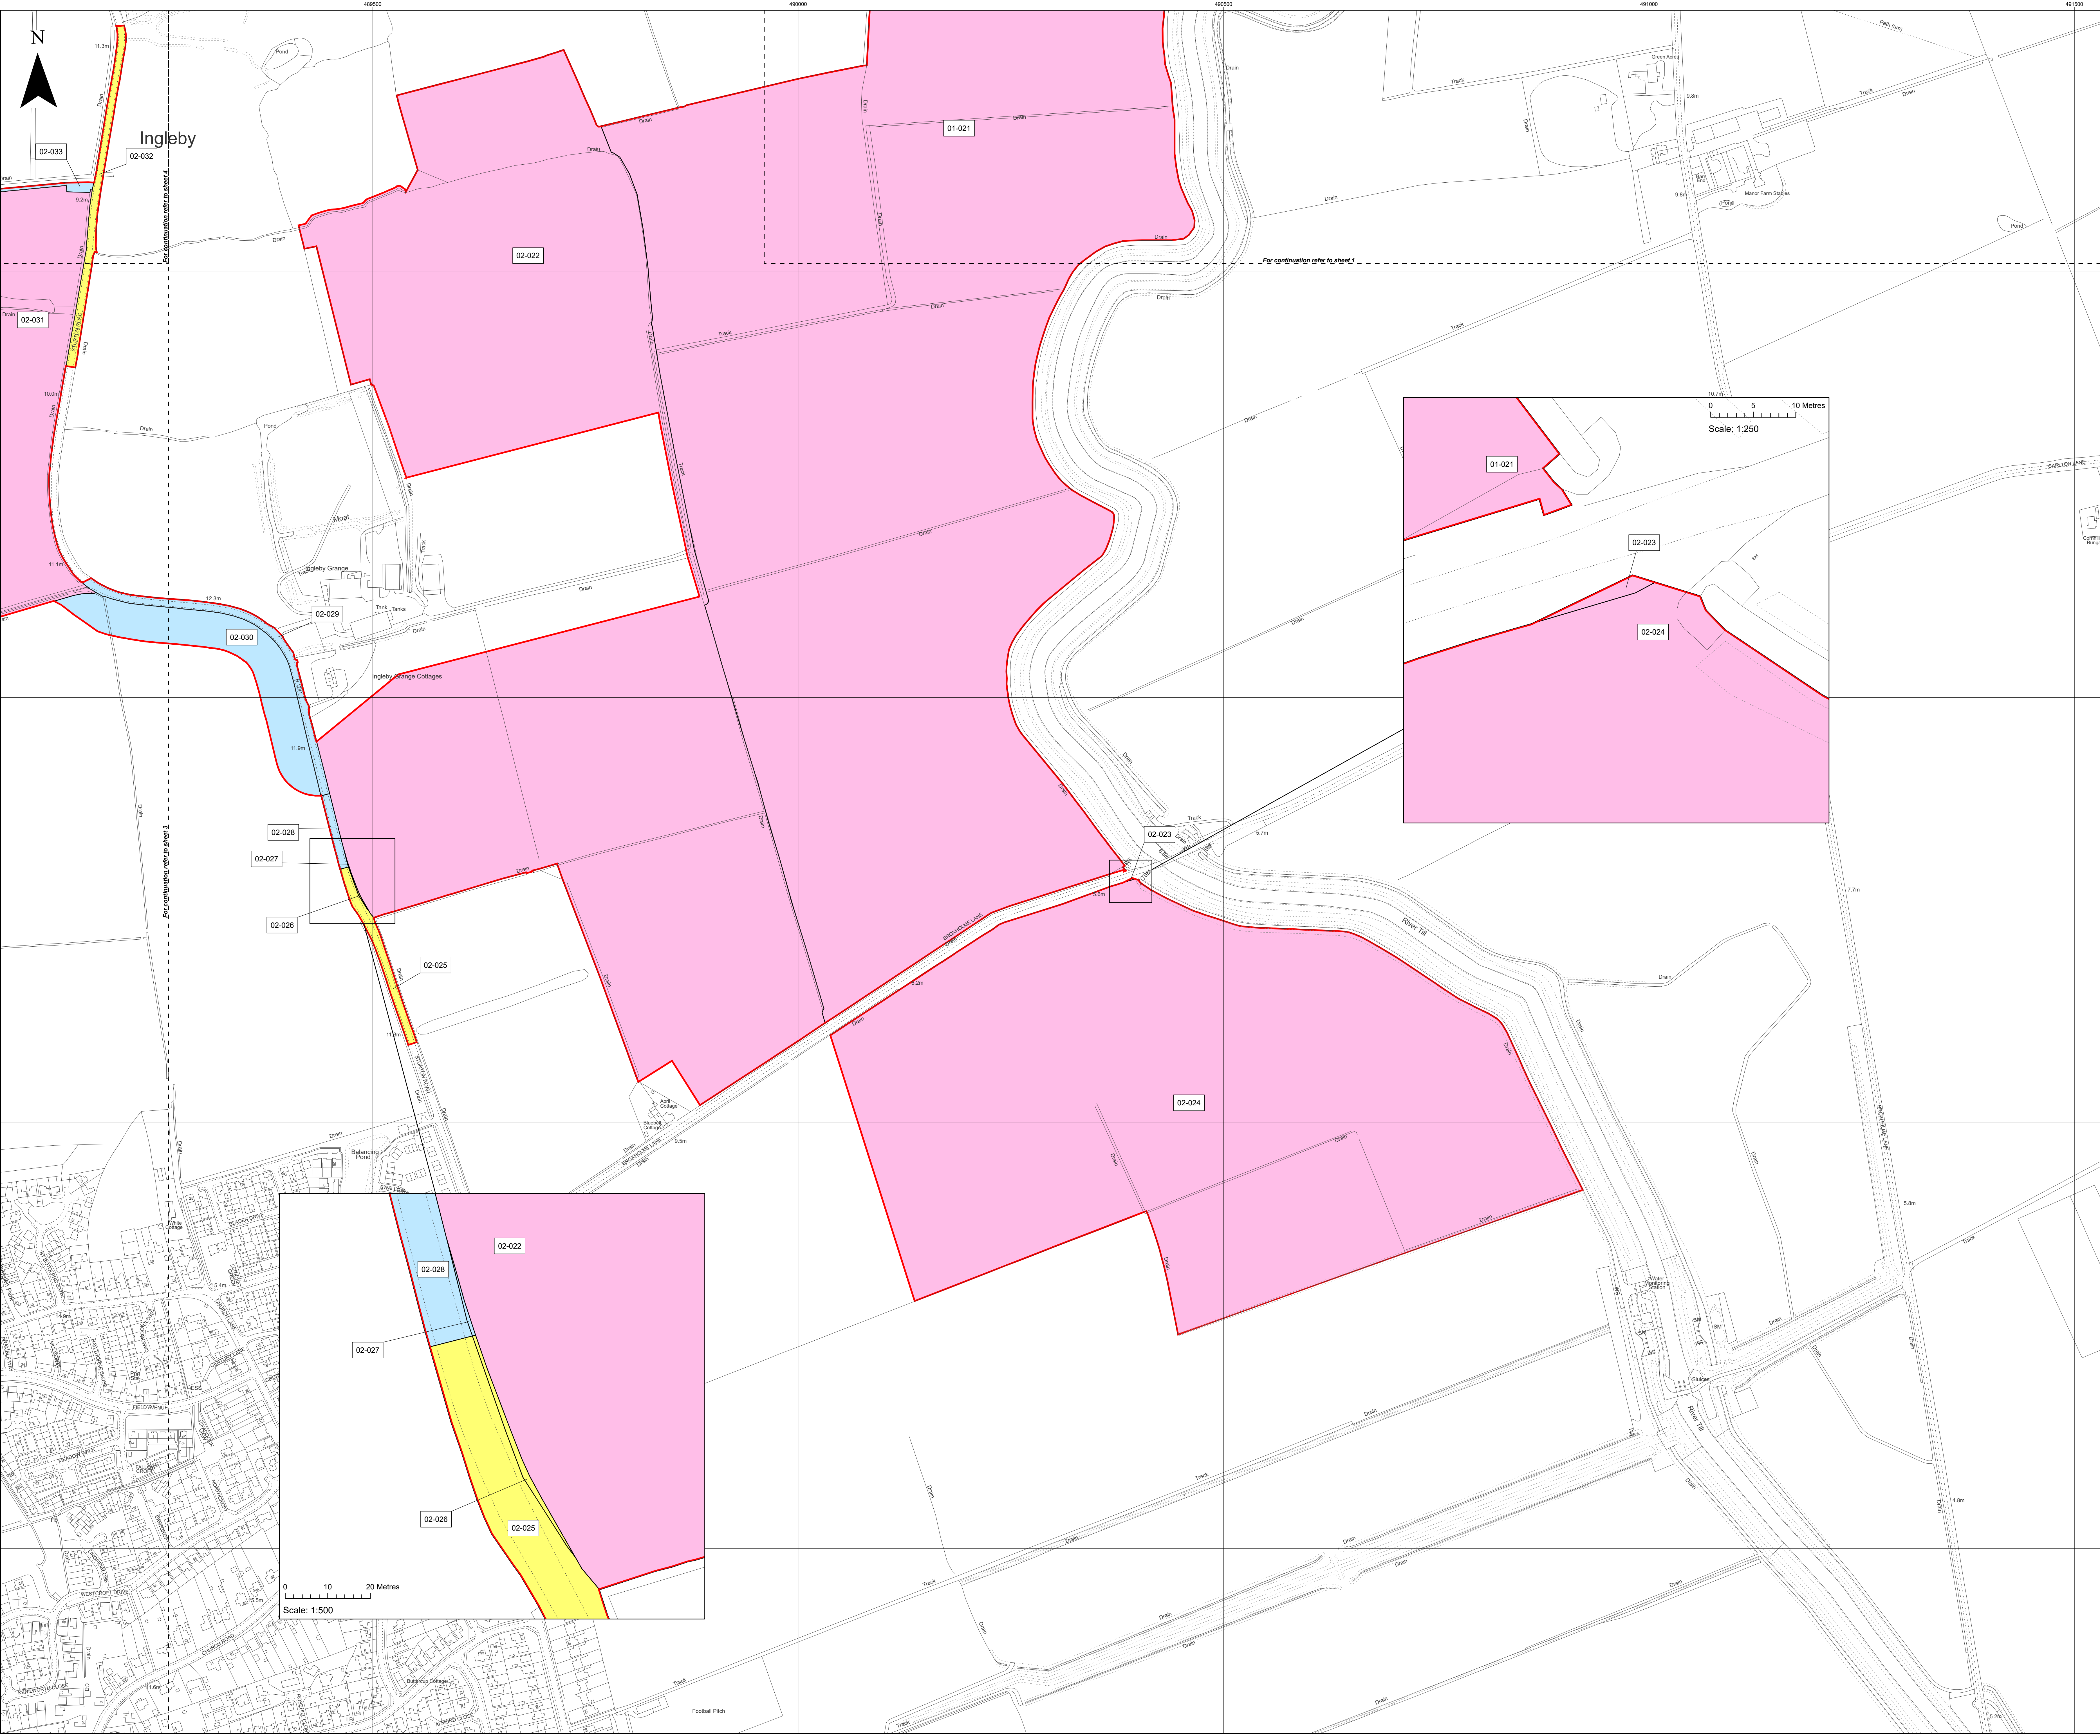

Layers: Linfo, 2023; IPI, 2023  
Base map: Reproduced from Ordnance Survey digital map data © Crown copyright 2023. All rights reserved. License number 0100031673


0 100 200 Metres  
Scale: 1:2,500@A0

APFP Regulation: 5(2)(i)	Application Doc No. EX4/WB2_2_C
Ref: 21004815_LP-02_C	Date: 16/02/2024
Drawn by: AL	Checked by: IM


**Land Plans**  
Sheet 2 of 10  
Revision C

**WEST BURTON SOLAR PROJECT**

- Key**
- Order Limits
  - Temporary use of land and in relation to which it is proposed to temporarily suspend easements, servitudes and other private rights
  - Freehold to be compulsorily acquired and temporary use of land and in relation to which it is proposed to extinguish easements, servitudes and other private rights
  - New rights (including restrictions) to be compulsorily acquired and temporary use of land and in relation to which it is proposed to suspend or extinguish easements, servitudes and other private rights

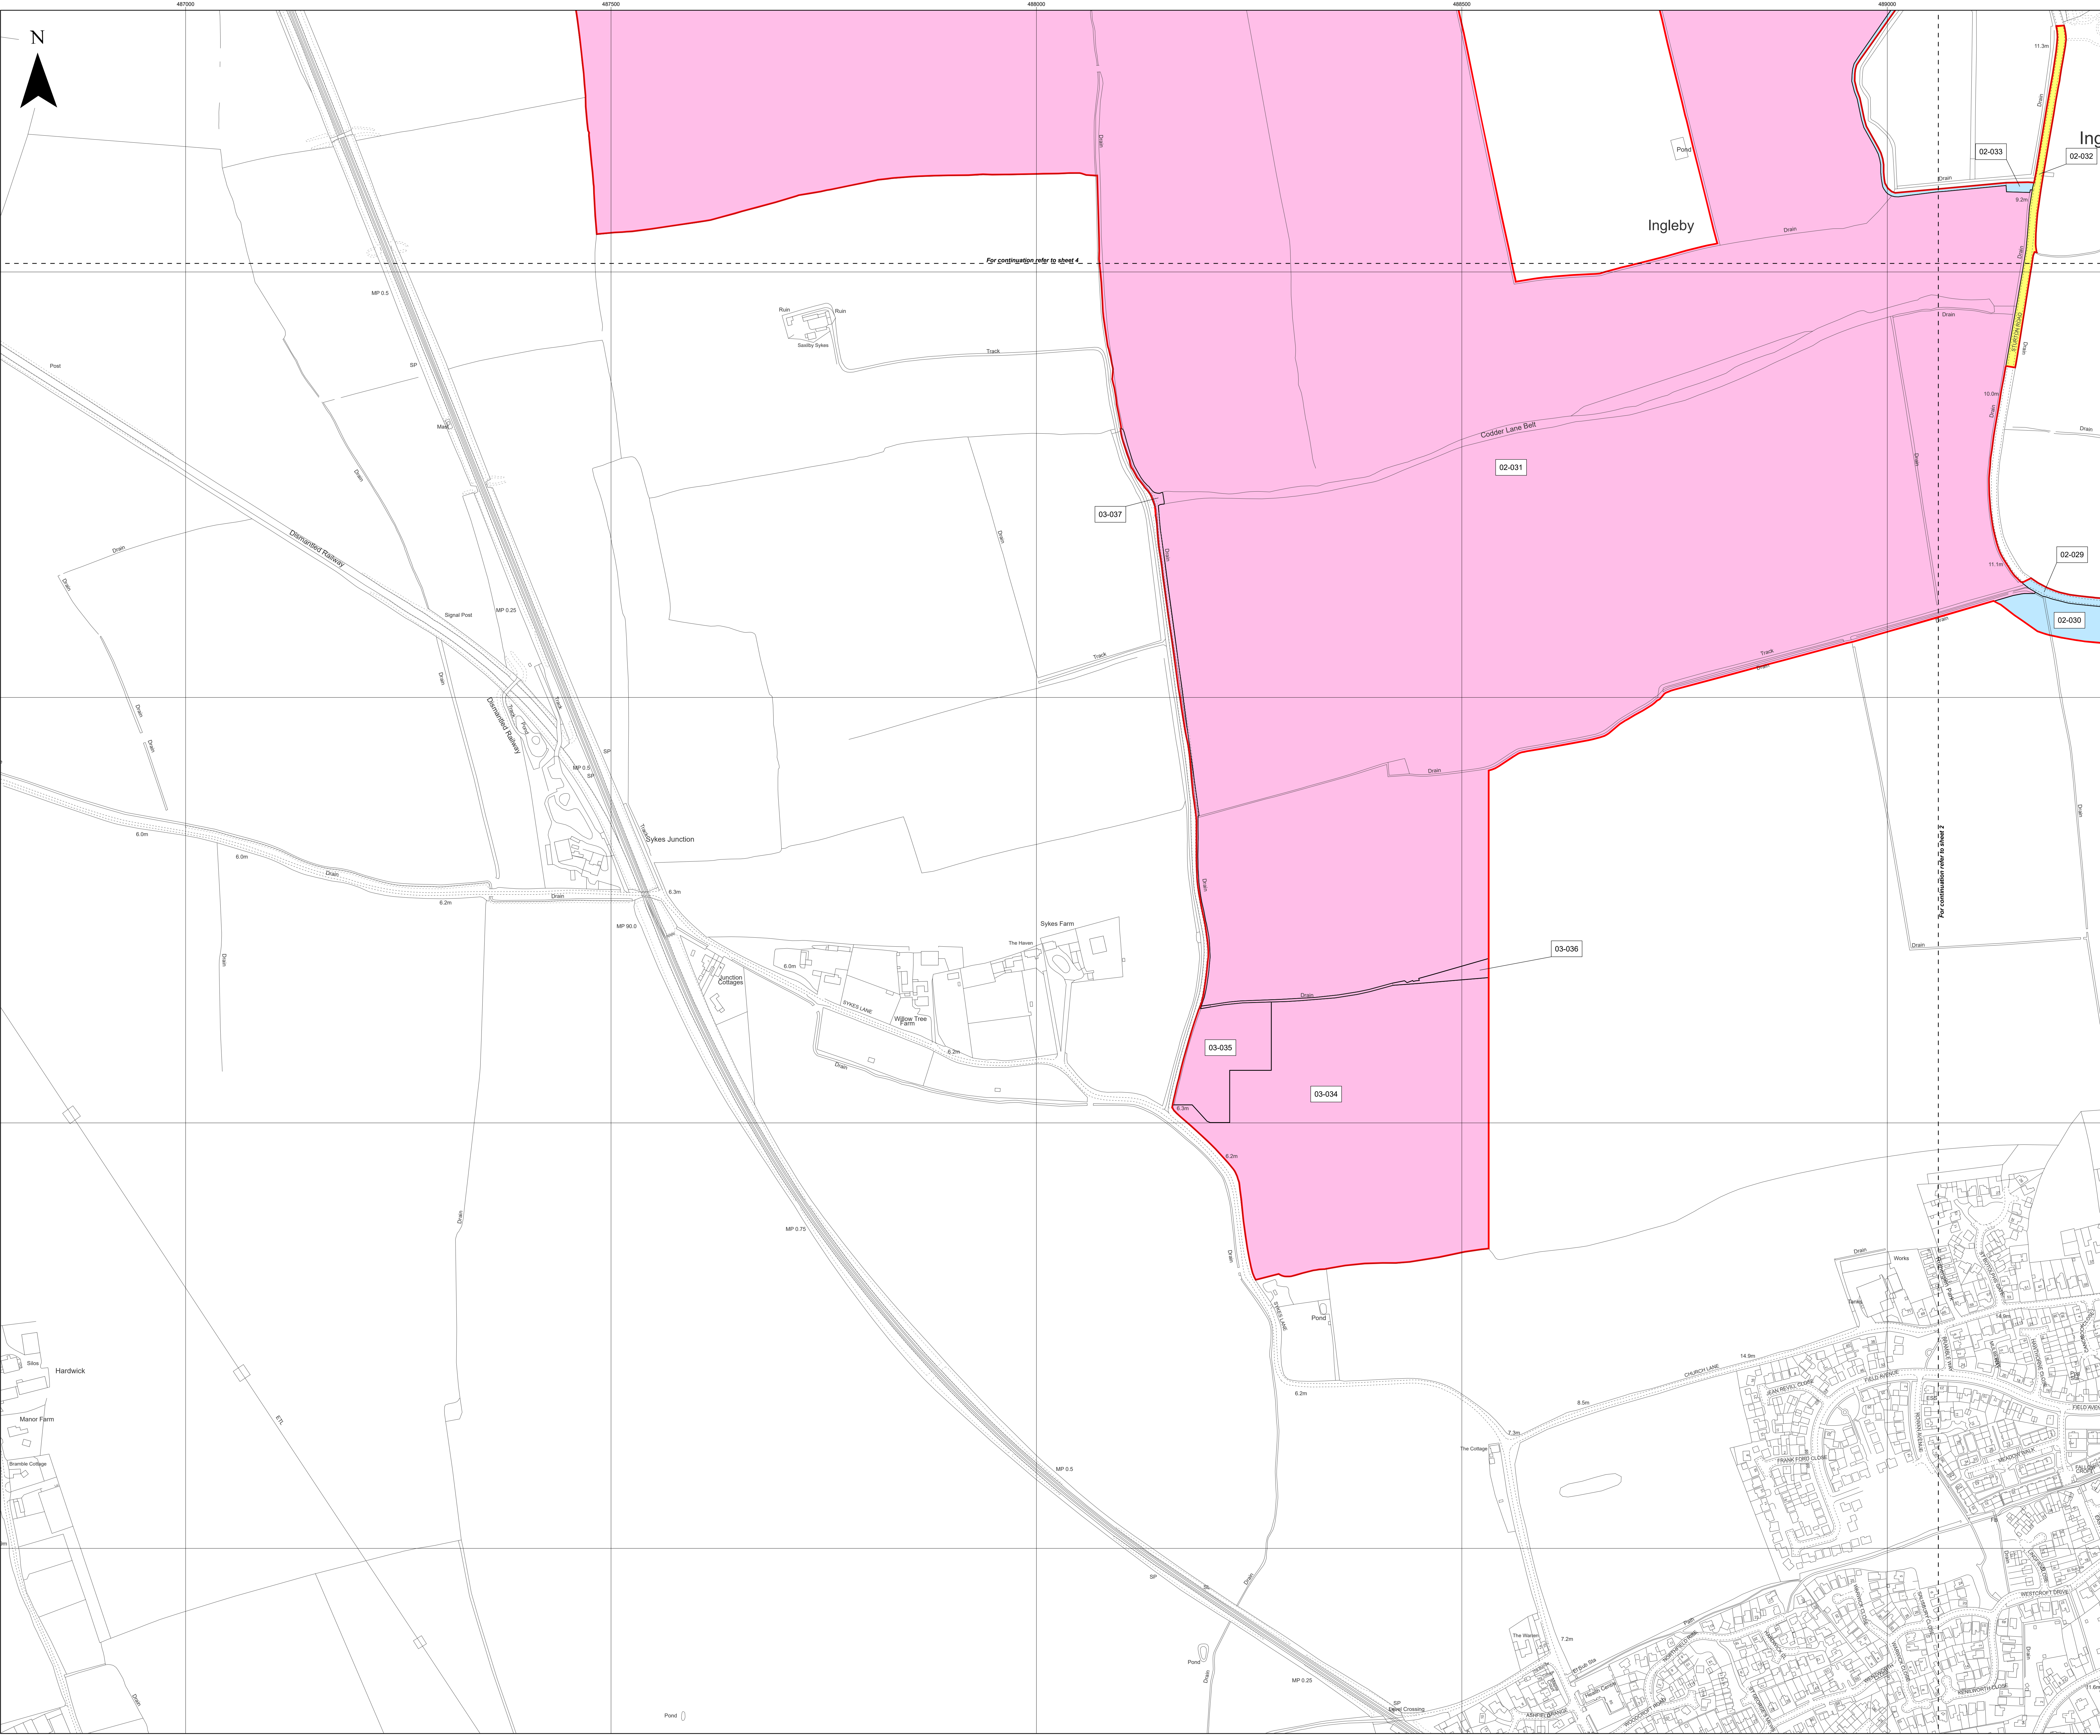

Layers: Ltrimp, 2023; KIP, 2023  
 Base map: Reproduced from Ordnance Survey digital map data © Crown copyright 2023. All rights reserved. License number 0100031673

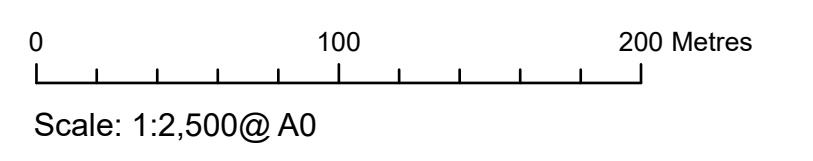


APFP Regulation: 5(2)(i)	Application Doc No. EX4/WB2_2_C
Ref: 21004815_LP-03_C	Date: 16/02/2024
Drawn by: AL	Checked by: IM

**Land Plans**  
 Sheet 3 of 10  
 Revision C

**WEST BURTON SOLAR PROJECT**

**Key**

- Order Limits
- Temporary use of land and in relation to which it is proposed to temporarily suspend easements, servitudes and other private rights  
02-032; 04-038; 04-043; 04-045; 04-048
- Freehold to be compulsorily acquired and temporary use of land and in relation to which it is proposed to extinguish easements, servitudes and other private rights  
02-031; 04-041; 04-042
- New rights (including restrictions) to be compulsorily acquired and temporary use of land and in relation to which it is proposed to suspend or extinguish easements, servitudes and other private rights  
02-033; 04-039; 04-040; 04-043a; 04-044; 04-046; 04-047; 04-049; 04-050; 04-051; 04-052

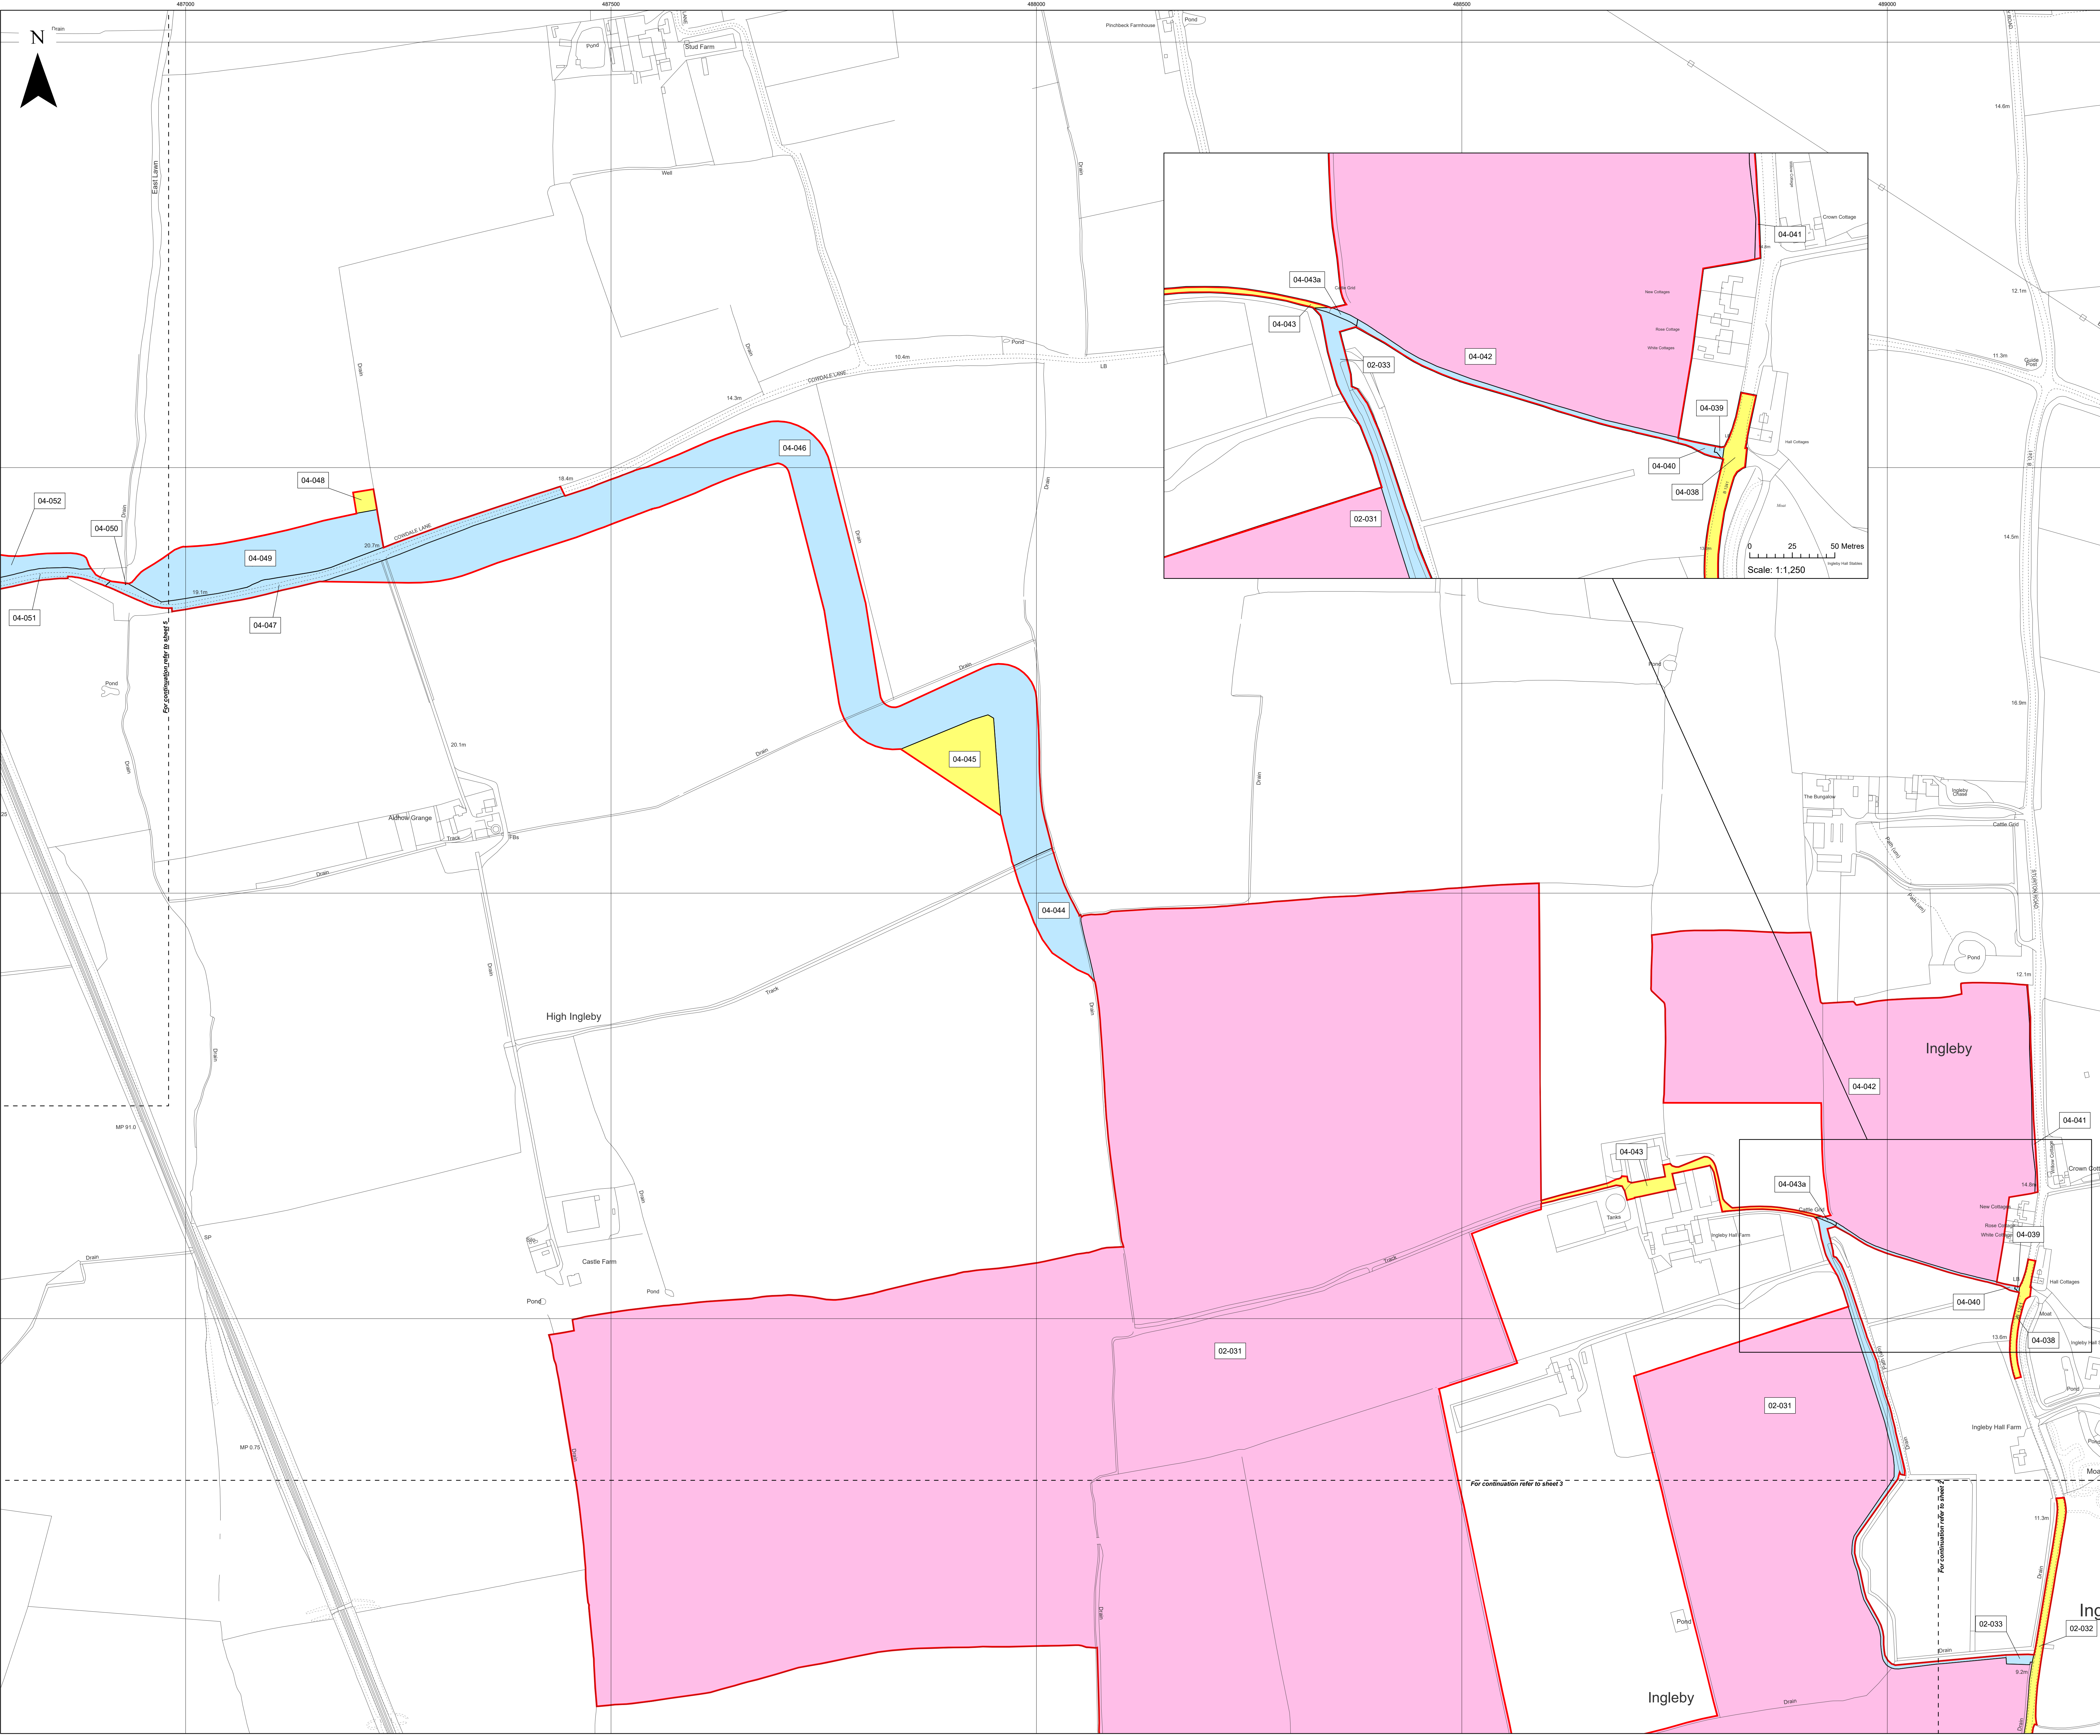

Layers: Linfo, 2023; KIP, 2023  
Base map: Reproduced from Ordnance Survey digital map data © Crown copyright 2023. All rights reserved. License number 0100031673

0 100 200 Metres  
Scale: 1:2,500@ A0



APFP Regulation: 5(2)(i)	Application Doc No. EX4/WB2_2_C
Ref: 21004815_LP-04_C	Date: 16/02/2024
Drawn by: AL	Checked by: IM

**Land Plans**  
Sheet 4 of 10  
Revision C


**WEST BURTON SOLAR PROJECT**

**Key**

- Order Limits
- Freehold to be compulsorily acquired and temporary use of land and in relation to which it is proposed to extinguish easements, servitudes and other private rights
- 05-055; 05-056; 05-057; 05-058; 05-059; 05-060; 05-061; 05-063
- New rights (including restrictions) to be compulsorily acquired and temporary use of land and in relation to which it is proposed to suspend or extinguish easements, servitudes and other private rights
- 04-047; 04-049; 04-050; 04-051; 04-052; 05-052a; 05-054; 05-054a; 05-053; 05-062

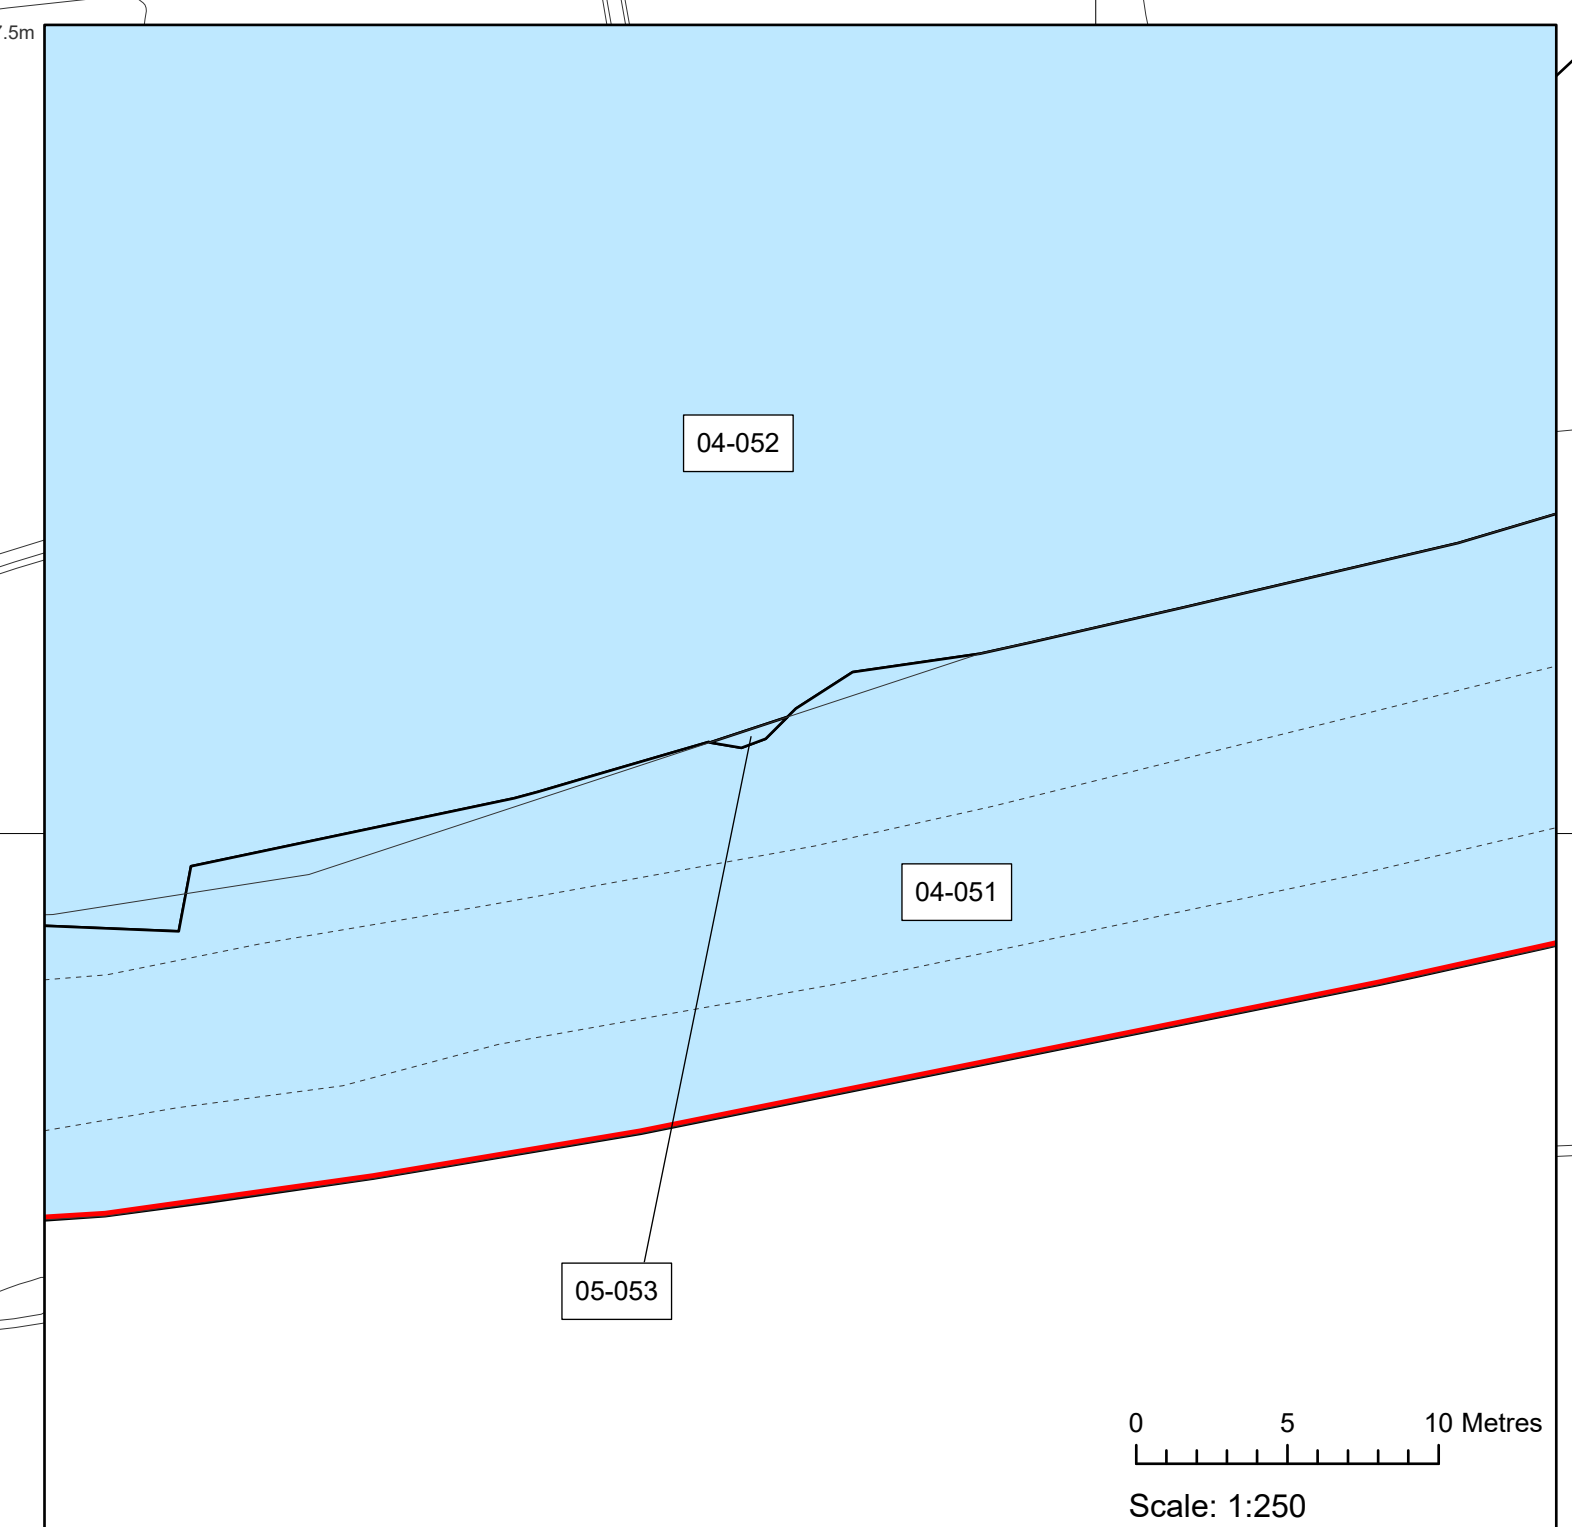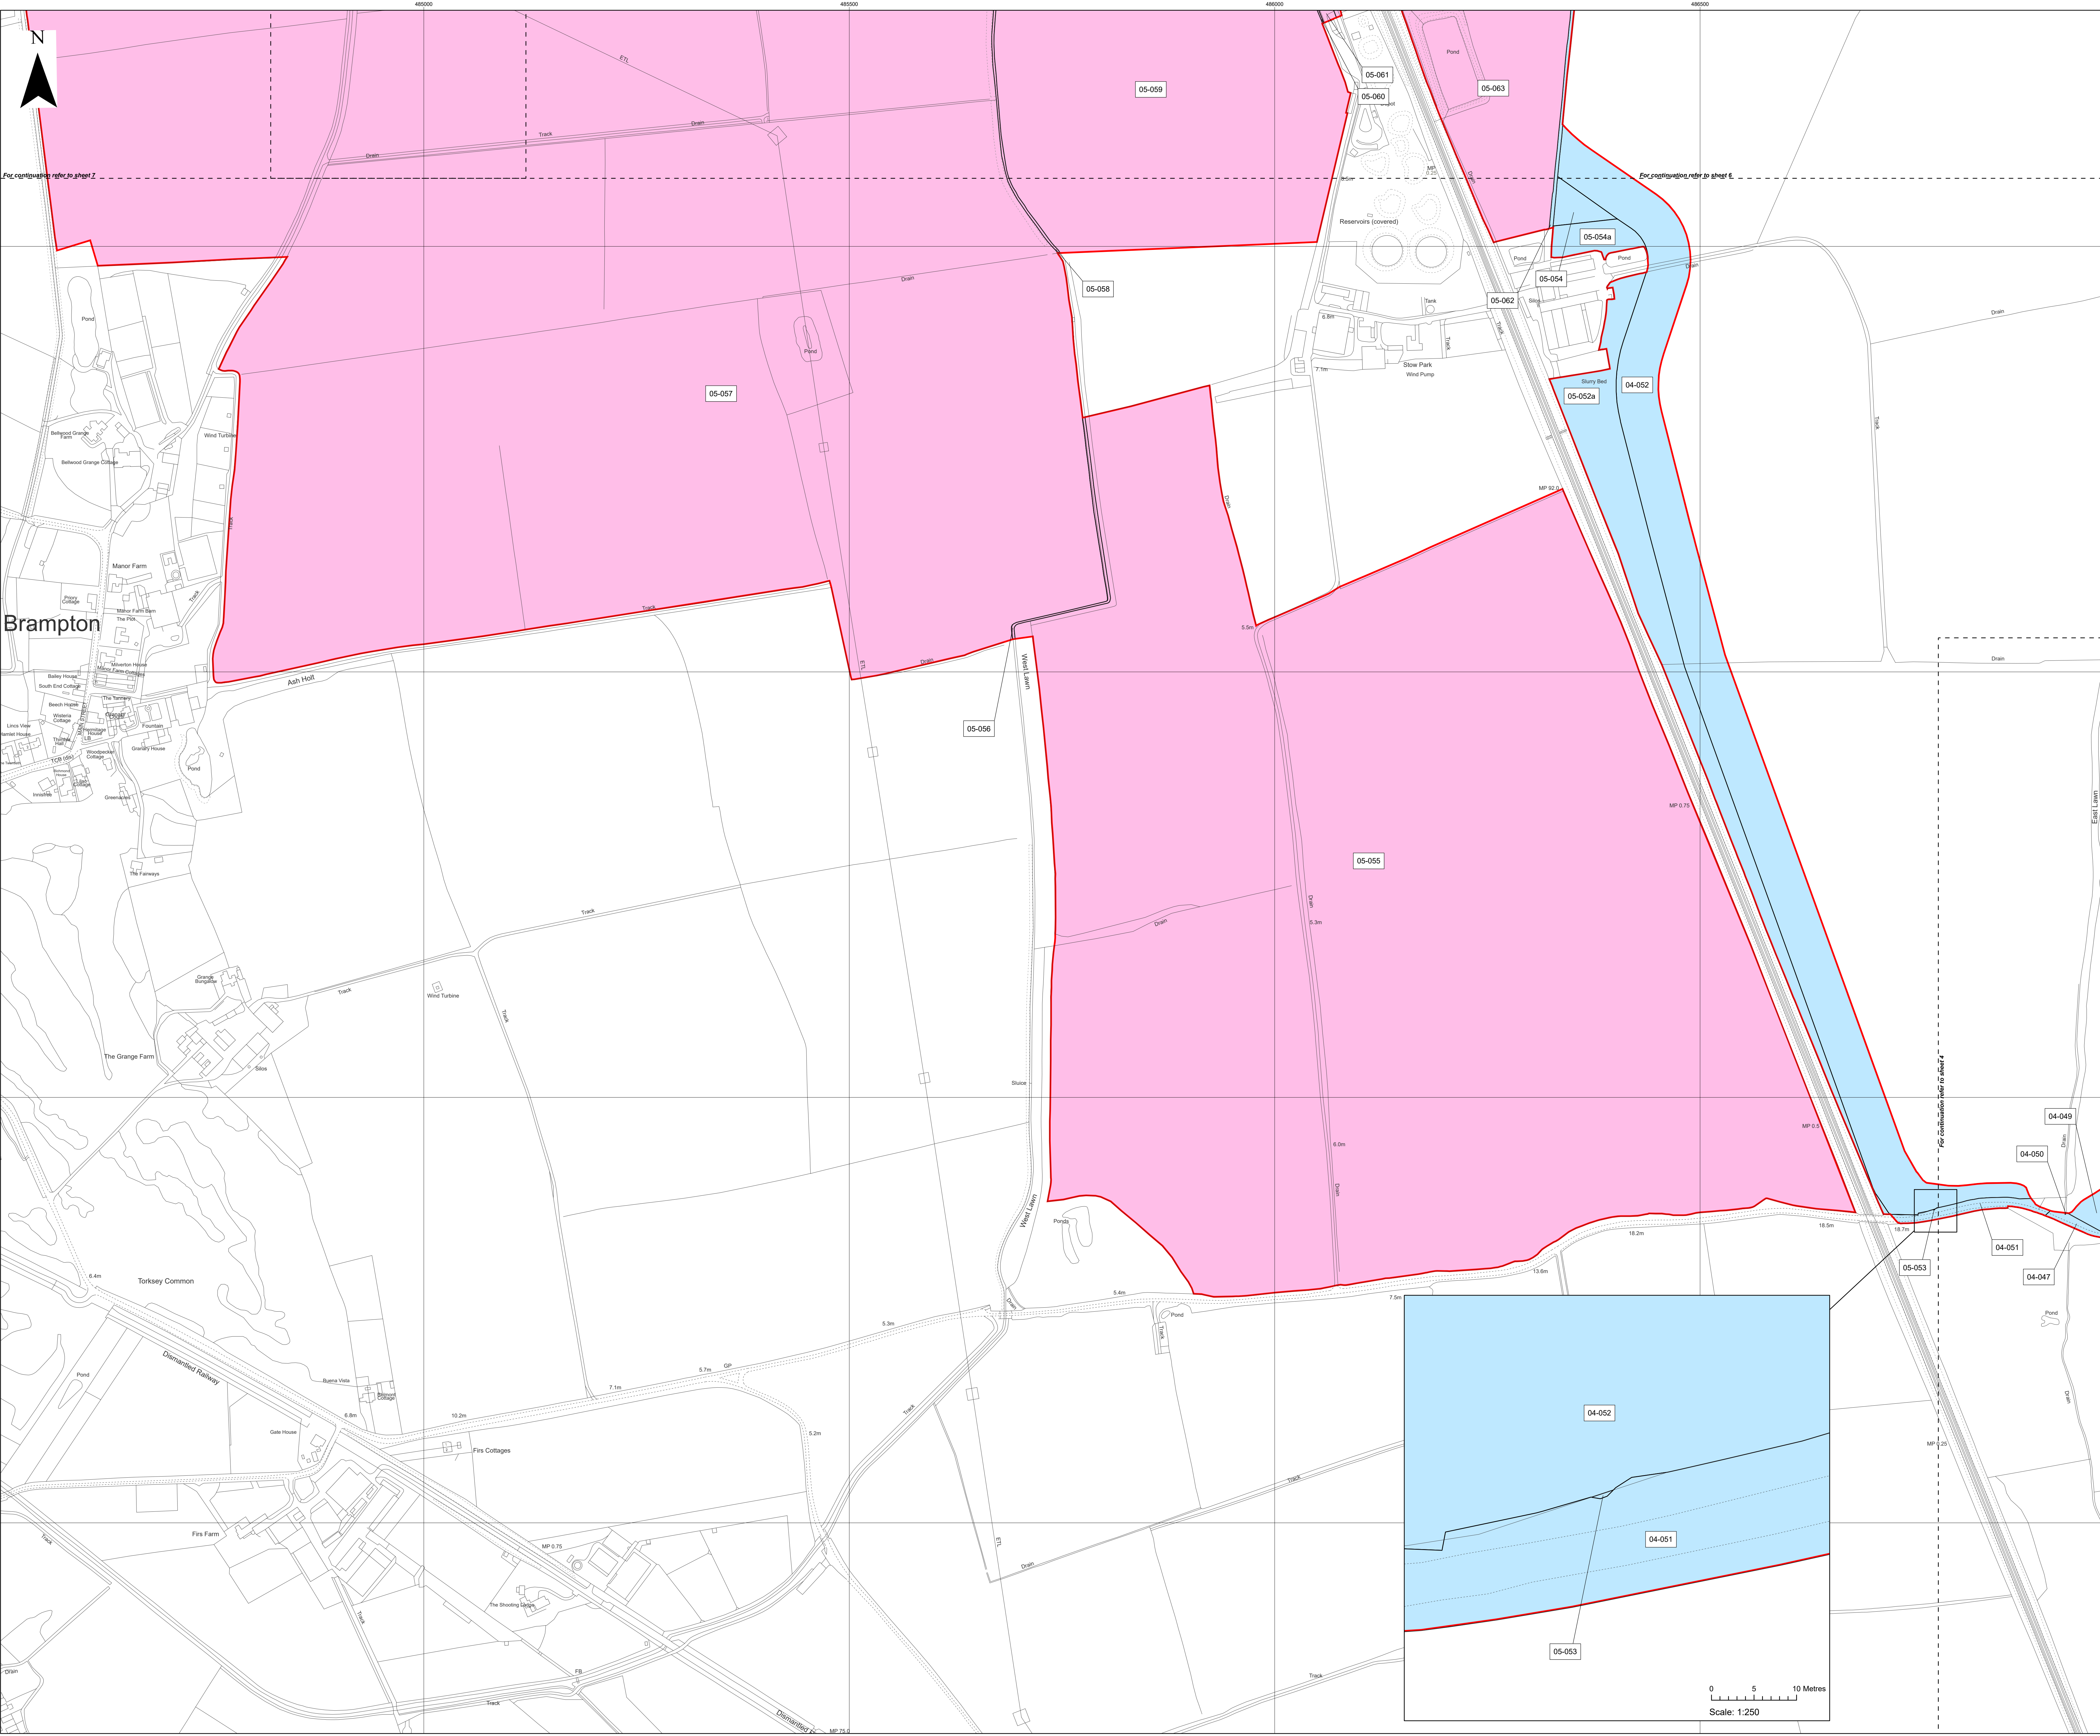

Layers: Lintip, 2023; KIP, 2023  
 Base map: Reproduced from Ordnance Survey digital map data © Crown copyright 2023. All rights reserved. License number 0100031673

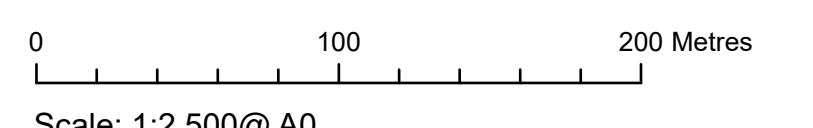

Scale: 1:2,500@A0

APFP Regulation: 5(2)(i)	Application Doc No. EX4/WB2_2_C
Ref: 21004815_LP-05_C	Date: 16/02/2024
Drawn by: AL	Checked by: IM




**Land Plans**  
 Sheet 5 of 10  
 Revision C

**WEST BURTON SOLAR PROJECT**




**Key**

- Order Limits
- Temporary use of land and in relation to which it is proposed to temporarily suspend easements, servitudes and other private rights  
06-070; 06-071; 06-080; 06-081; 06-082; 06-083; 06-084; 06-085; 06-086; 06-087; 06-093
- Freehold to be compulsorily acquired and temporary use of land and in relation to which it is proposed to extinguish easements, servitudes and other private rights  
05-057; 05-058; 05-059; 05-060; 05-061; 05-063; 06-064; 06-065; 06-066; 06-067; 06-075; 06-079; 06-088; 06-089; 06-090; 06-091; 06-092; 06-092a
- New rights (including restrictions) to be compulsorily acquired and temporary use of land and in relation to which it is proposed to suspend or extinguish easements, servitudes and other private rights  
04-052; 05-062; 05-063a; 06-068; 06-069; 06-072; 06-072a; 06-072b; 06-072c; 06-072d; 06-073; 06-073a; 06-073b; 06-074; 06-074a; 06-074b; 06-076; 06-077; 06-078

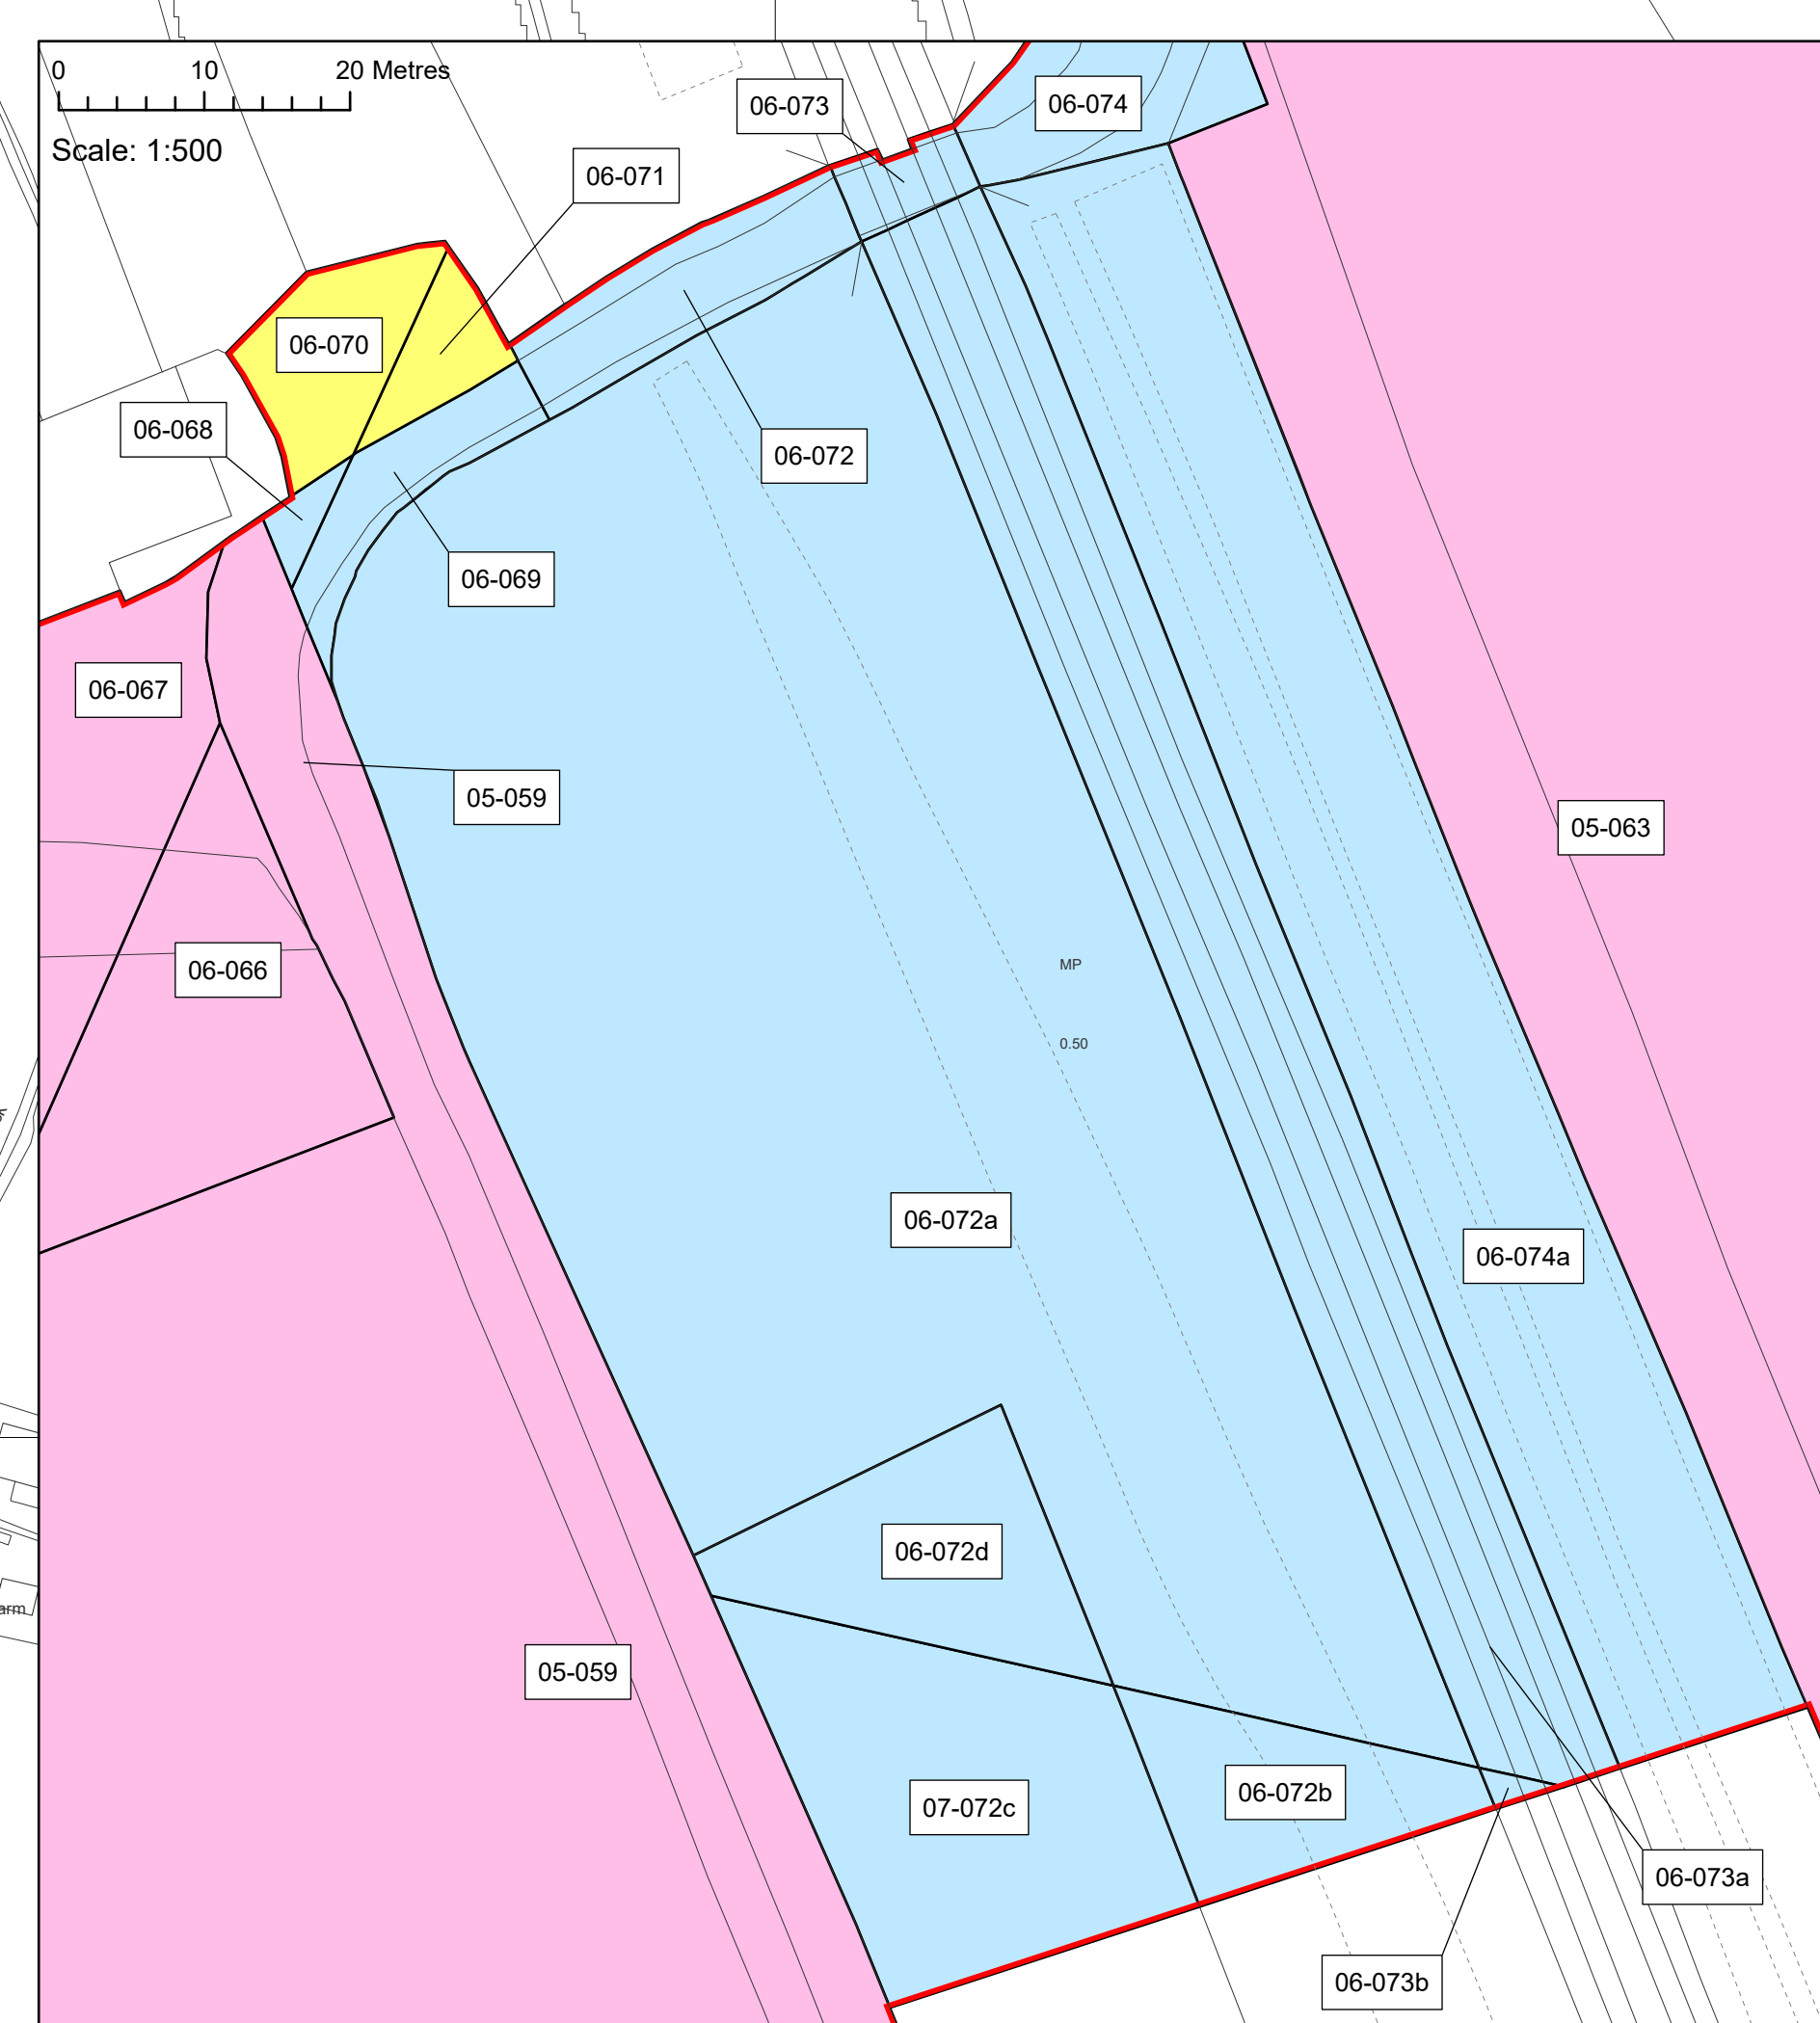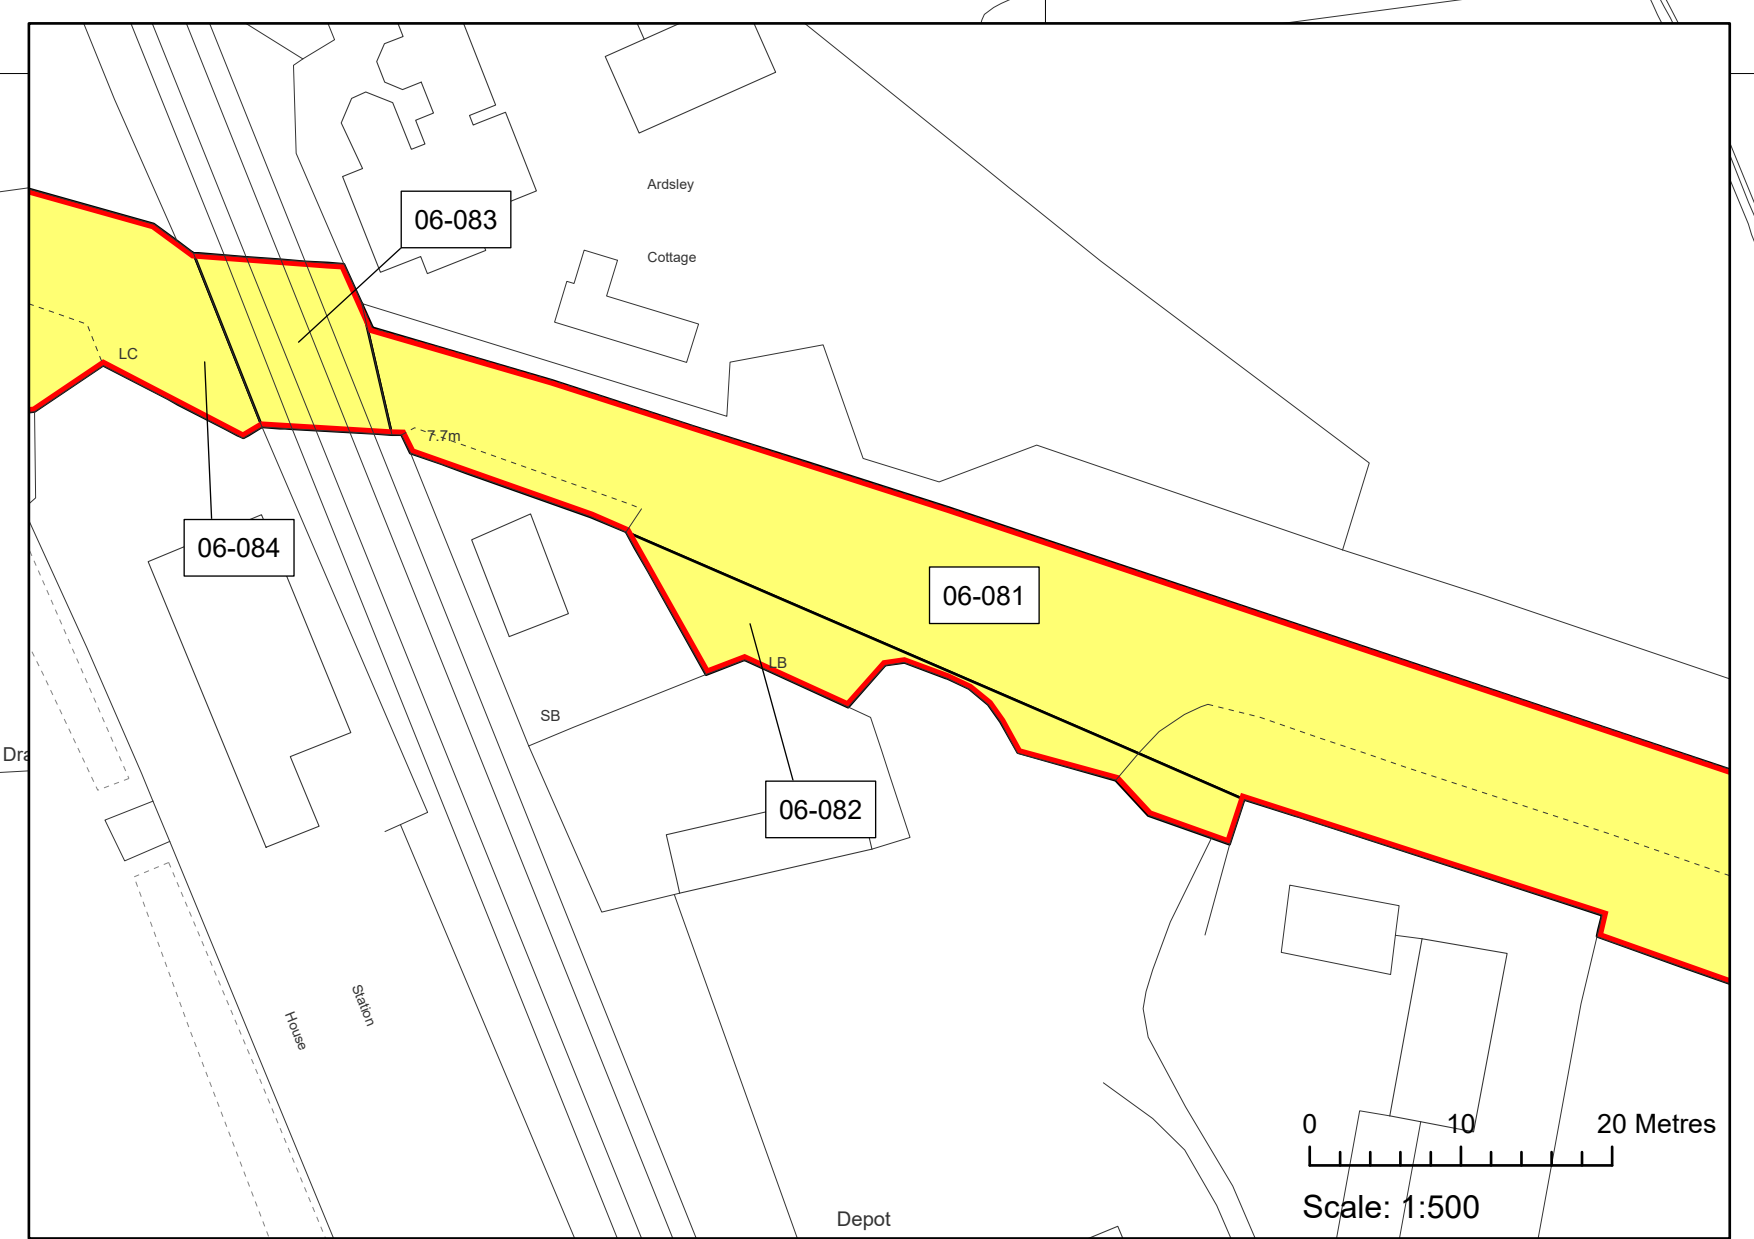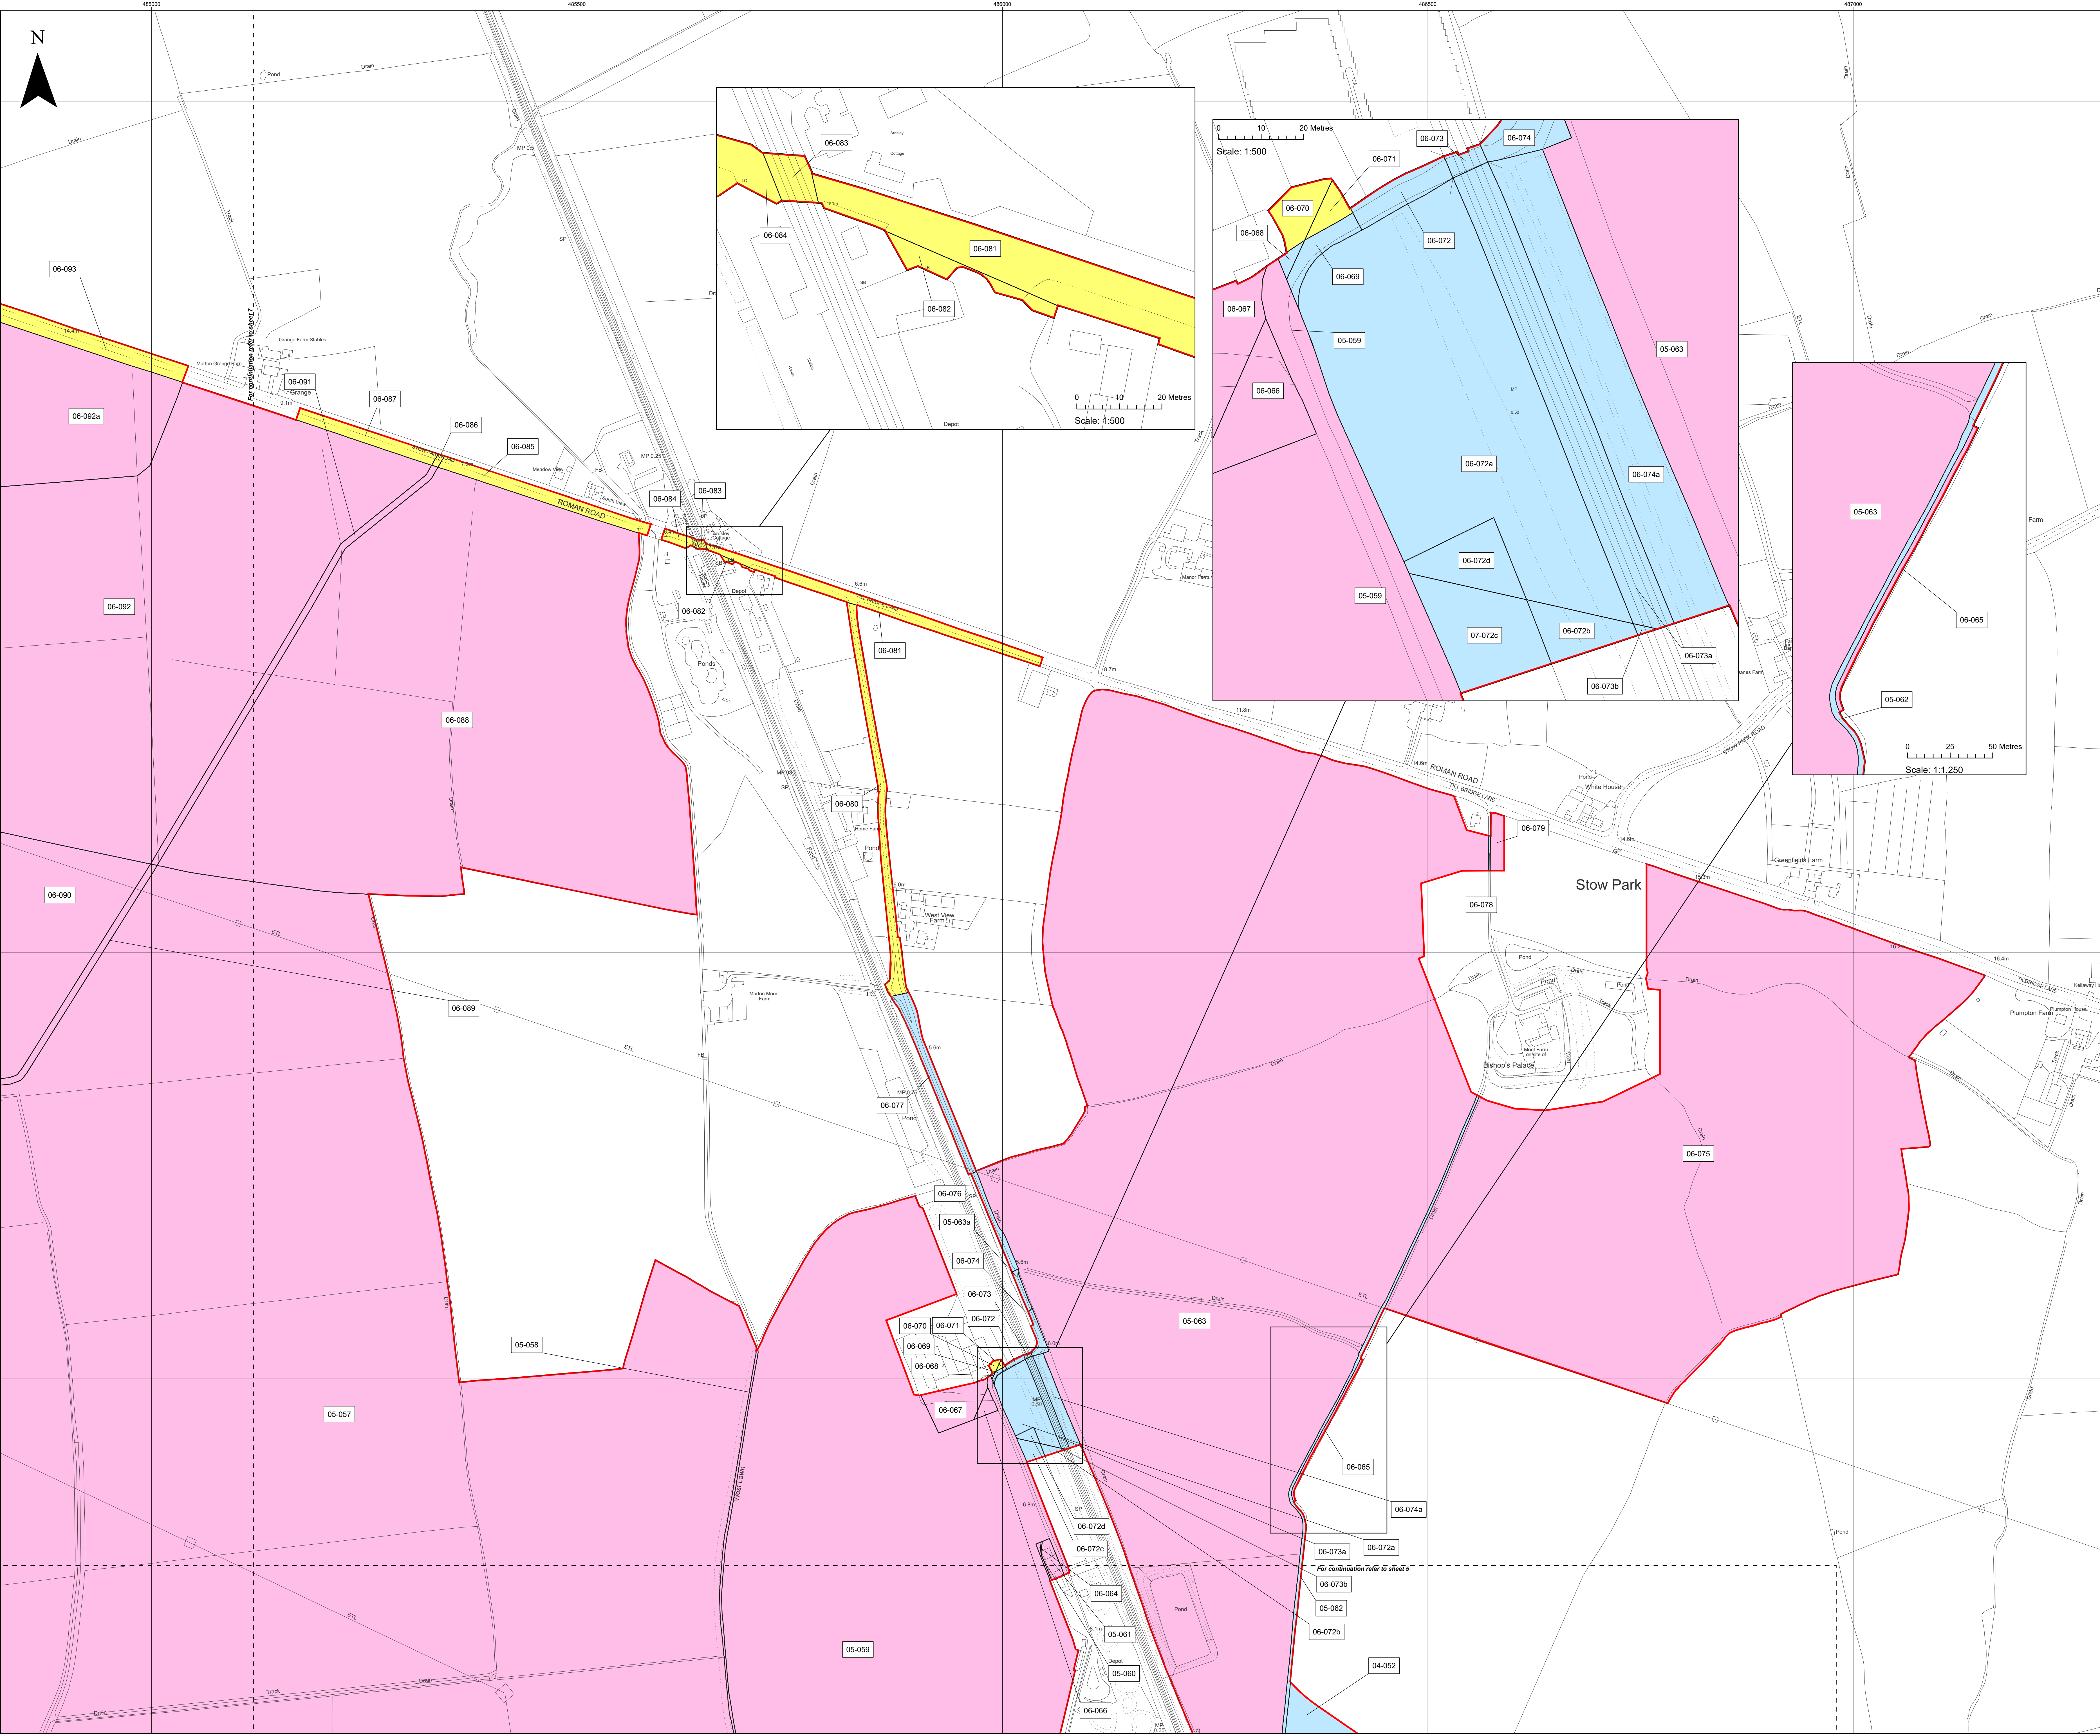

Layers: Limgp, 2023; RPI, 2023  
Base map: Reproduced from Ordnance Survey digital map data © Crown copyright 2023. All rights reserved. License number 0100031673

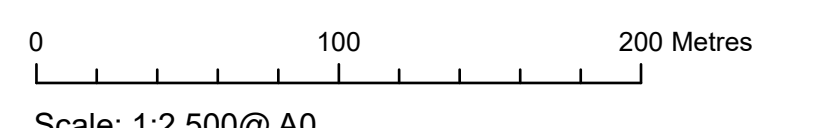

Scale: 1:2,500@A0

APFP Regulation: 5(2)(i)	Application Doc No. EX4/WB2_2_C
Ref: 21004815_LP-06_C	Date: 16/02/2024
Drawn by: AL	Checked by: IM

**Land Plans**  
Sheet 6 of 10  
Revision C

**WEST BURTON SOLAR PROJECT**

**Key**

- ▬ Order Limits
- Temporary use of land and in relation to which it is proposed to temporarily suspend easements, servitudes and other private rights  
06-093; 07-099; 07-099a; 07-100; 07-101; 07-110; 07-111; 07-112; 07-113; 07-122
- Freehold to be compulsorily acquired and temporary use of land and in relation to which it is proposed to extinguish easements, servitudes and other private rights  
05-057; 06-088; 06-089; 06-090; 06-091; 06-092; 06-092a
- New rights (including restrictions) to be compulsorily acquired and temporary use of land and in relation which it is proposed to suspend or extinguish easements, servitudes and other private rights  
07-094; 07-095; 07-096; 07-097; 07-098; 07-102; 07-103; 07-104; 07-105; 07-106; 07-107; 07-108; 07-109; 07-114; 07-114a; 07-115; 07-116; 07-117; 07-118; 07-119; 07-119a; 07-120; 07-120a; 07-121; 07-123


Layers: Linfo, 2023; KIP, 2023  
Base map: Reproduced from Ordnance Survey digital map data © Crown copyright 2023. All rights reserved. License number 0100031673

0 100 200 Metres  
Scale: 1:2,500@A0

APFP Regulation: 5(2)(i)	Application Doc No. EX4/WB2_2_C
Ref: 21004815_LP-07_C	Date: 16/02/2024
Drawn by: AL	Checked by: IM

**Land Plans**  
Sheet 7 of 10  
Revision C

**WEST BURTON SOLAR PROJECT**

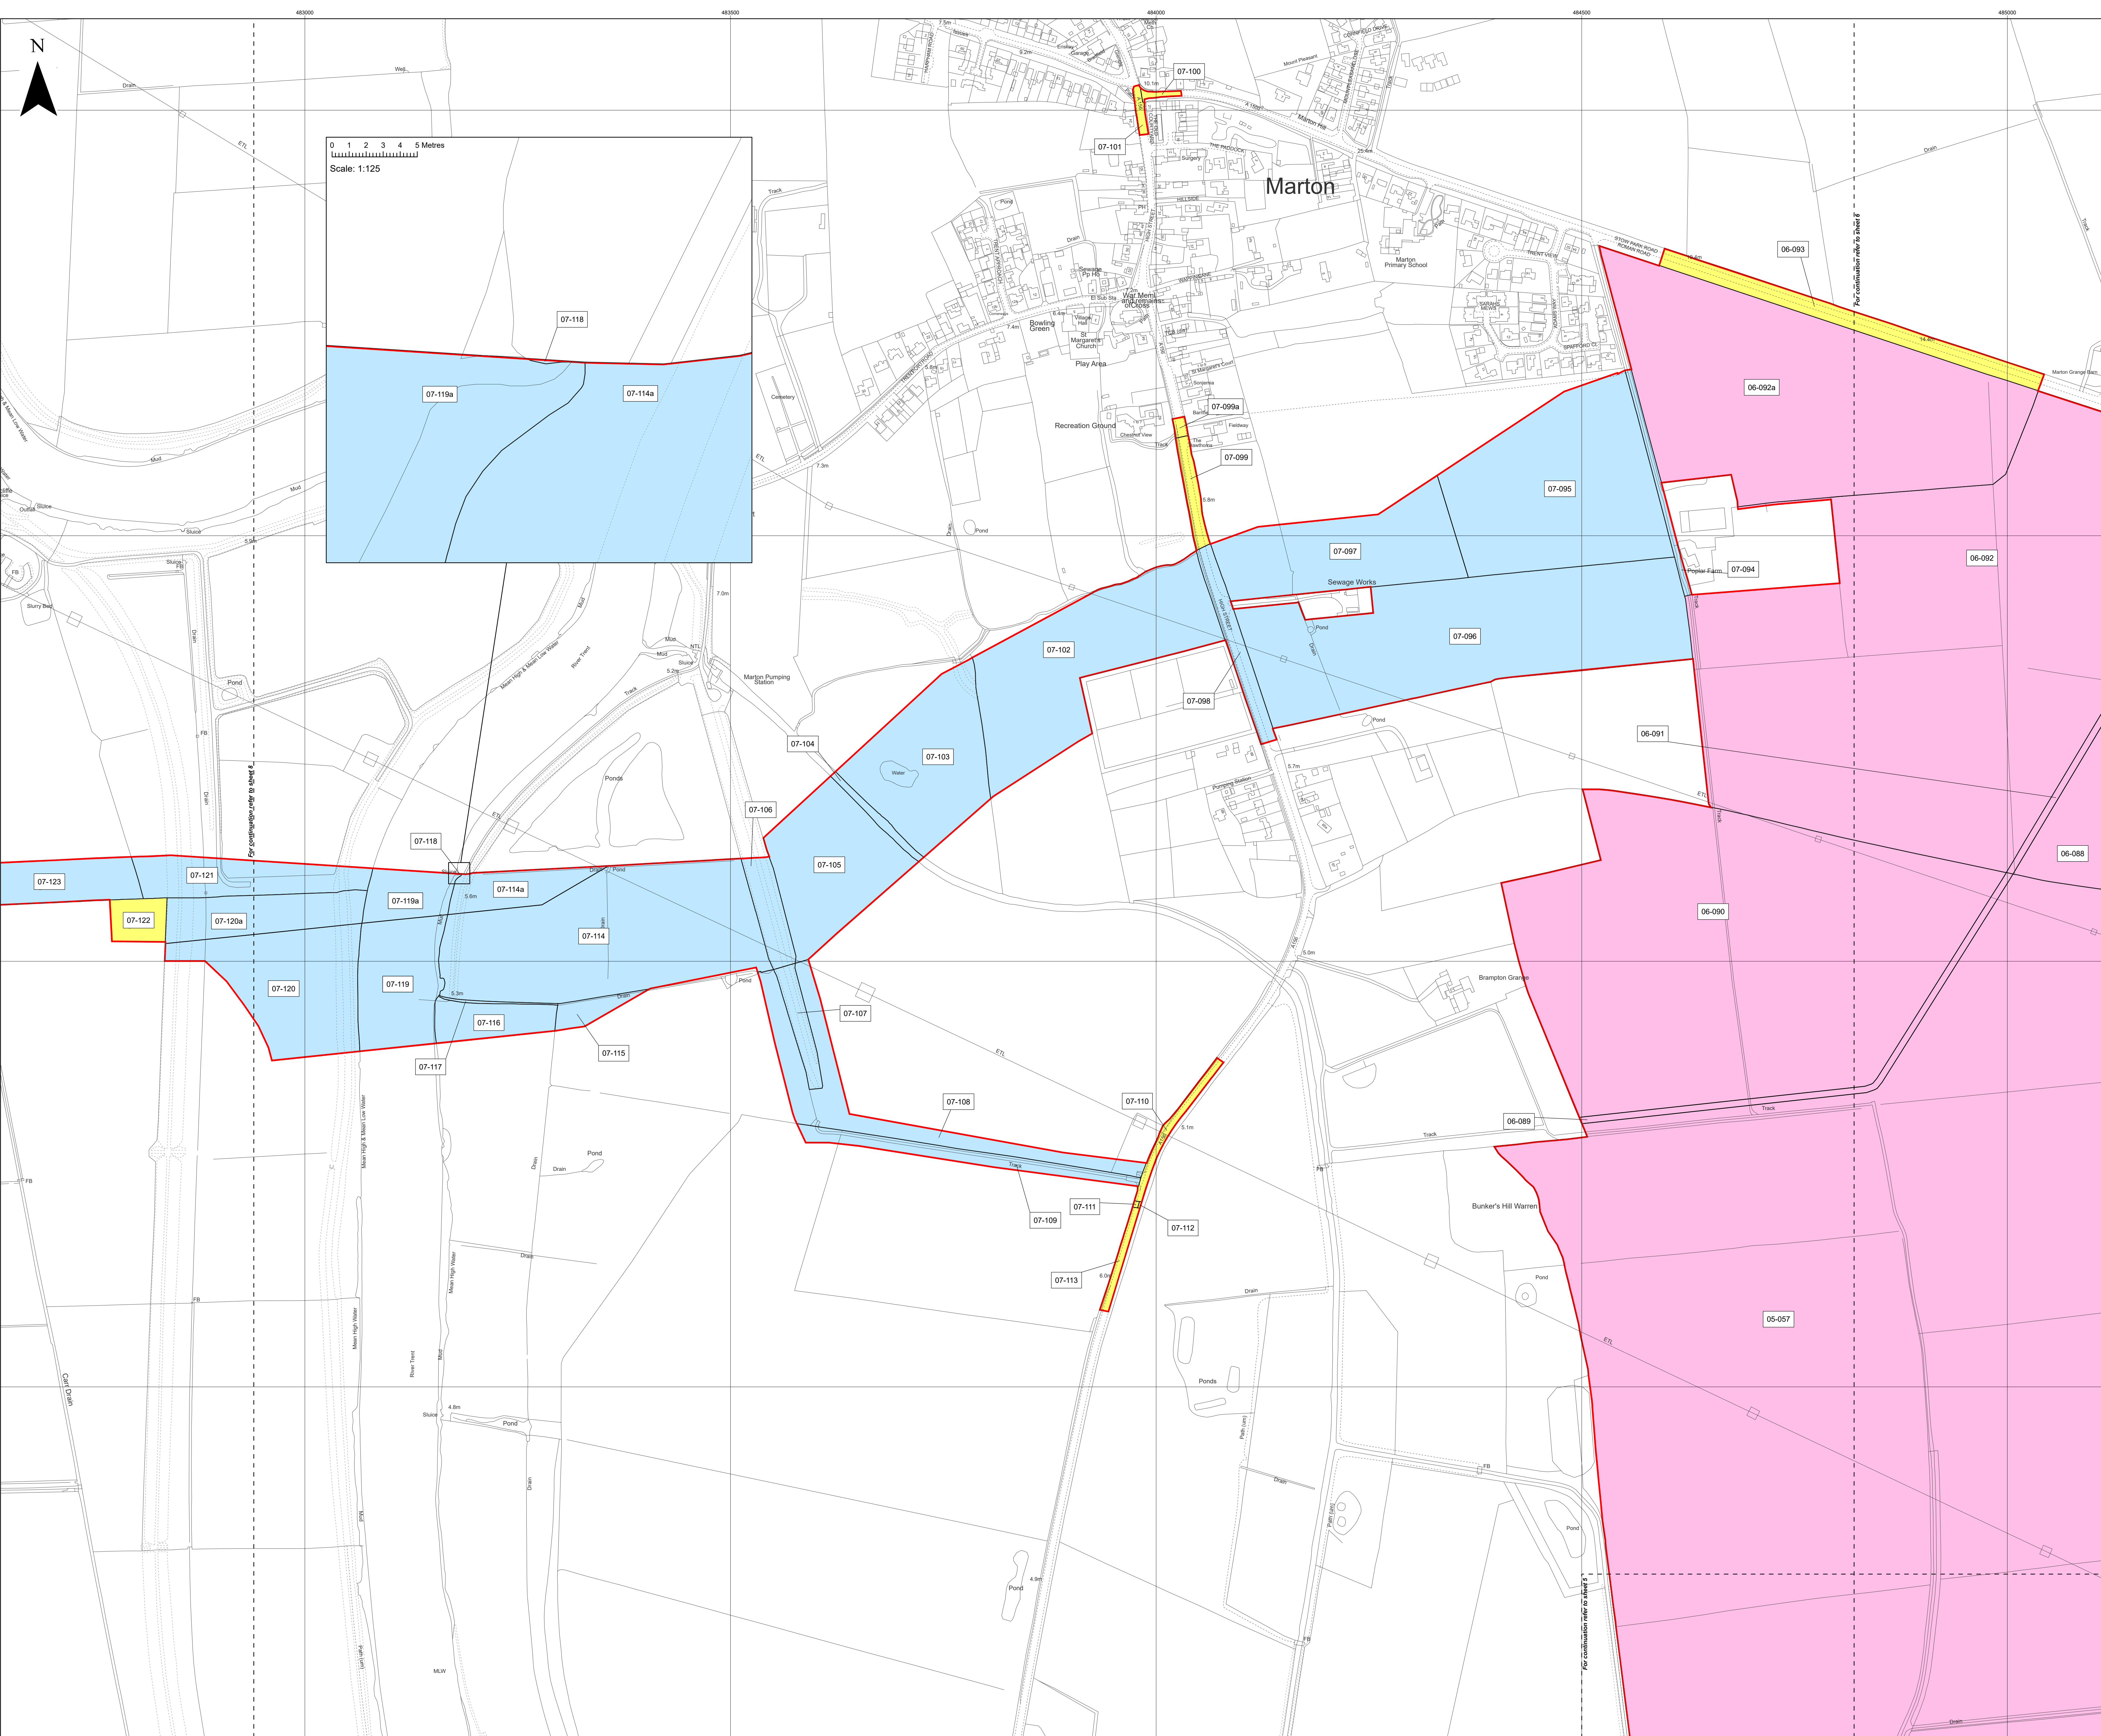

**Key**

- ▭ Order Limits
- Temporary use of land and in relation to which it is proposed to temporarily suspend easements, servitudes and other private rights
- 07-122; 08-129; 08-131; 08-132; 08-141; 08-142; 08-143; 08-144; 08-145; 08-146; 08-147; 08-148; 08-149; 08-150; 08-155; 08-157
- New rights (including restrictions) to be compulsorily acquired and temporary use of land and in relation which it is proposed to suspend or extinguish easements, servitudes and other private rights
- 07-120; 07-120a; 07-121; 07-123; 08-124; 08-125; 08-126; 08-127; 08-128; 08-130; 08-133; 08-134; 08-135; 08-136; 08-137; 08-138; 08-139; 08-140; 08-151; 08-152; 08-153; 08-154; 08-156; 08-158; 08-159; 08-160


Layers: Linfo, 2023; IPI, 2023  
Base map: Reproduced from Ordnance Survey digital map data © Crown copyright 2023. All rights reserved. License number 0100031673


0 100 200 Metres  
Scale: 1:2,500@A0

APFP Regulation: 5(2)(i)	Application Doc No. EX4/WB2_2_C
Ref: 21004815_LP-08_C	Date: 16/02/2024
Drawn by: AL	Checked by: IM

**Land Plans**  
Sheet 8 of 10  
Revision C


**WEST BURTON SOLAR PROJECT**

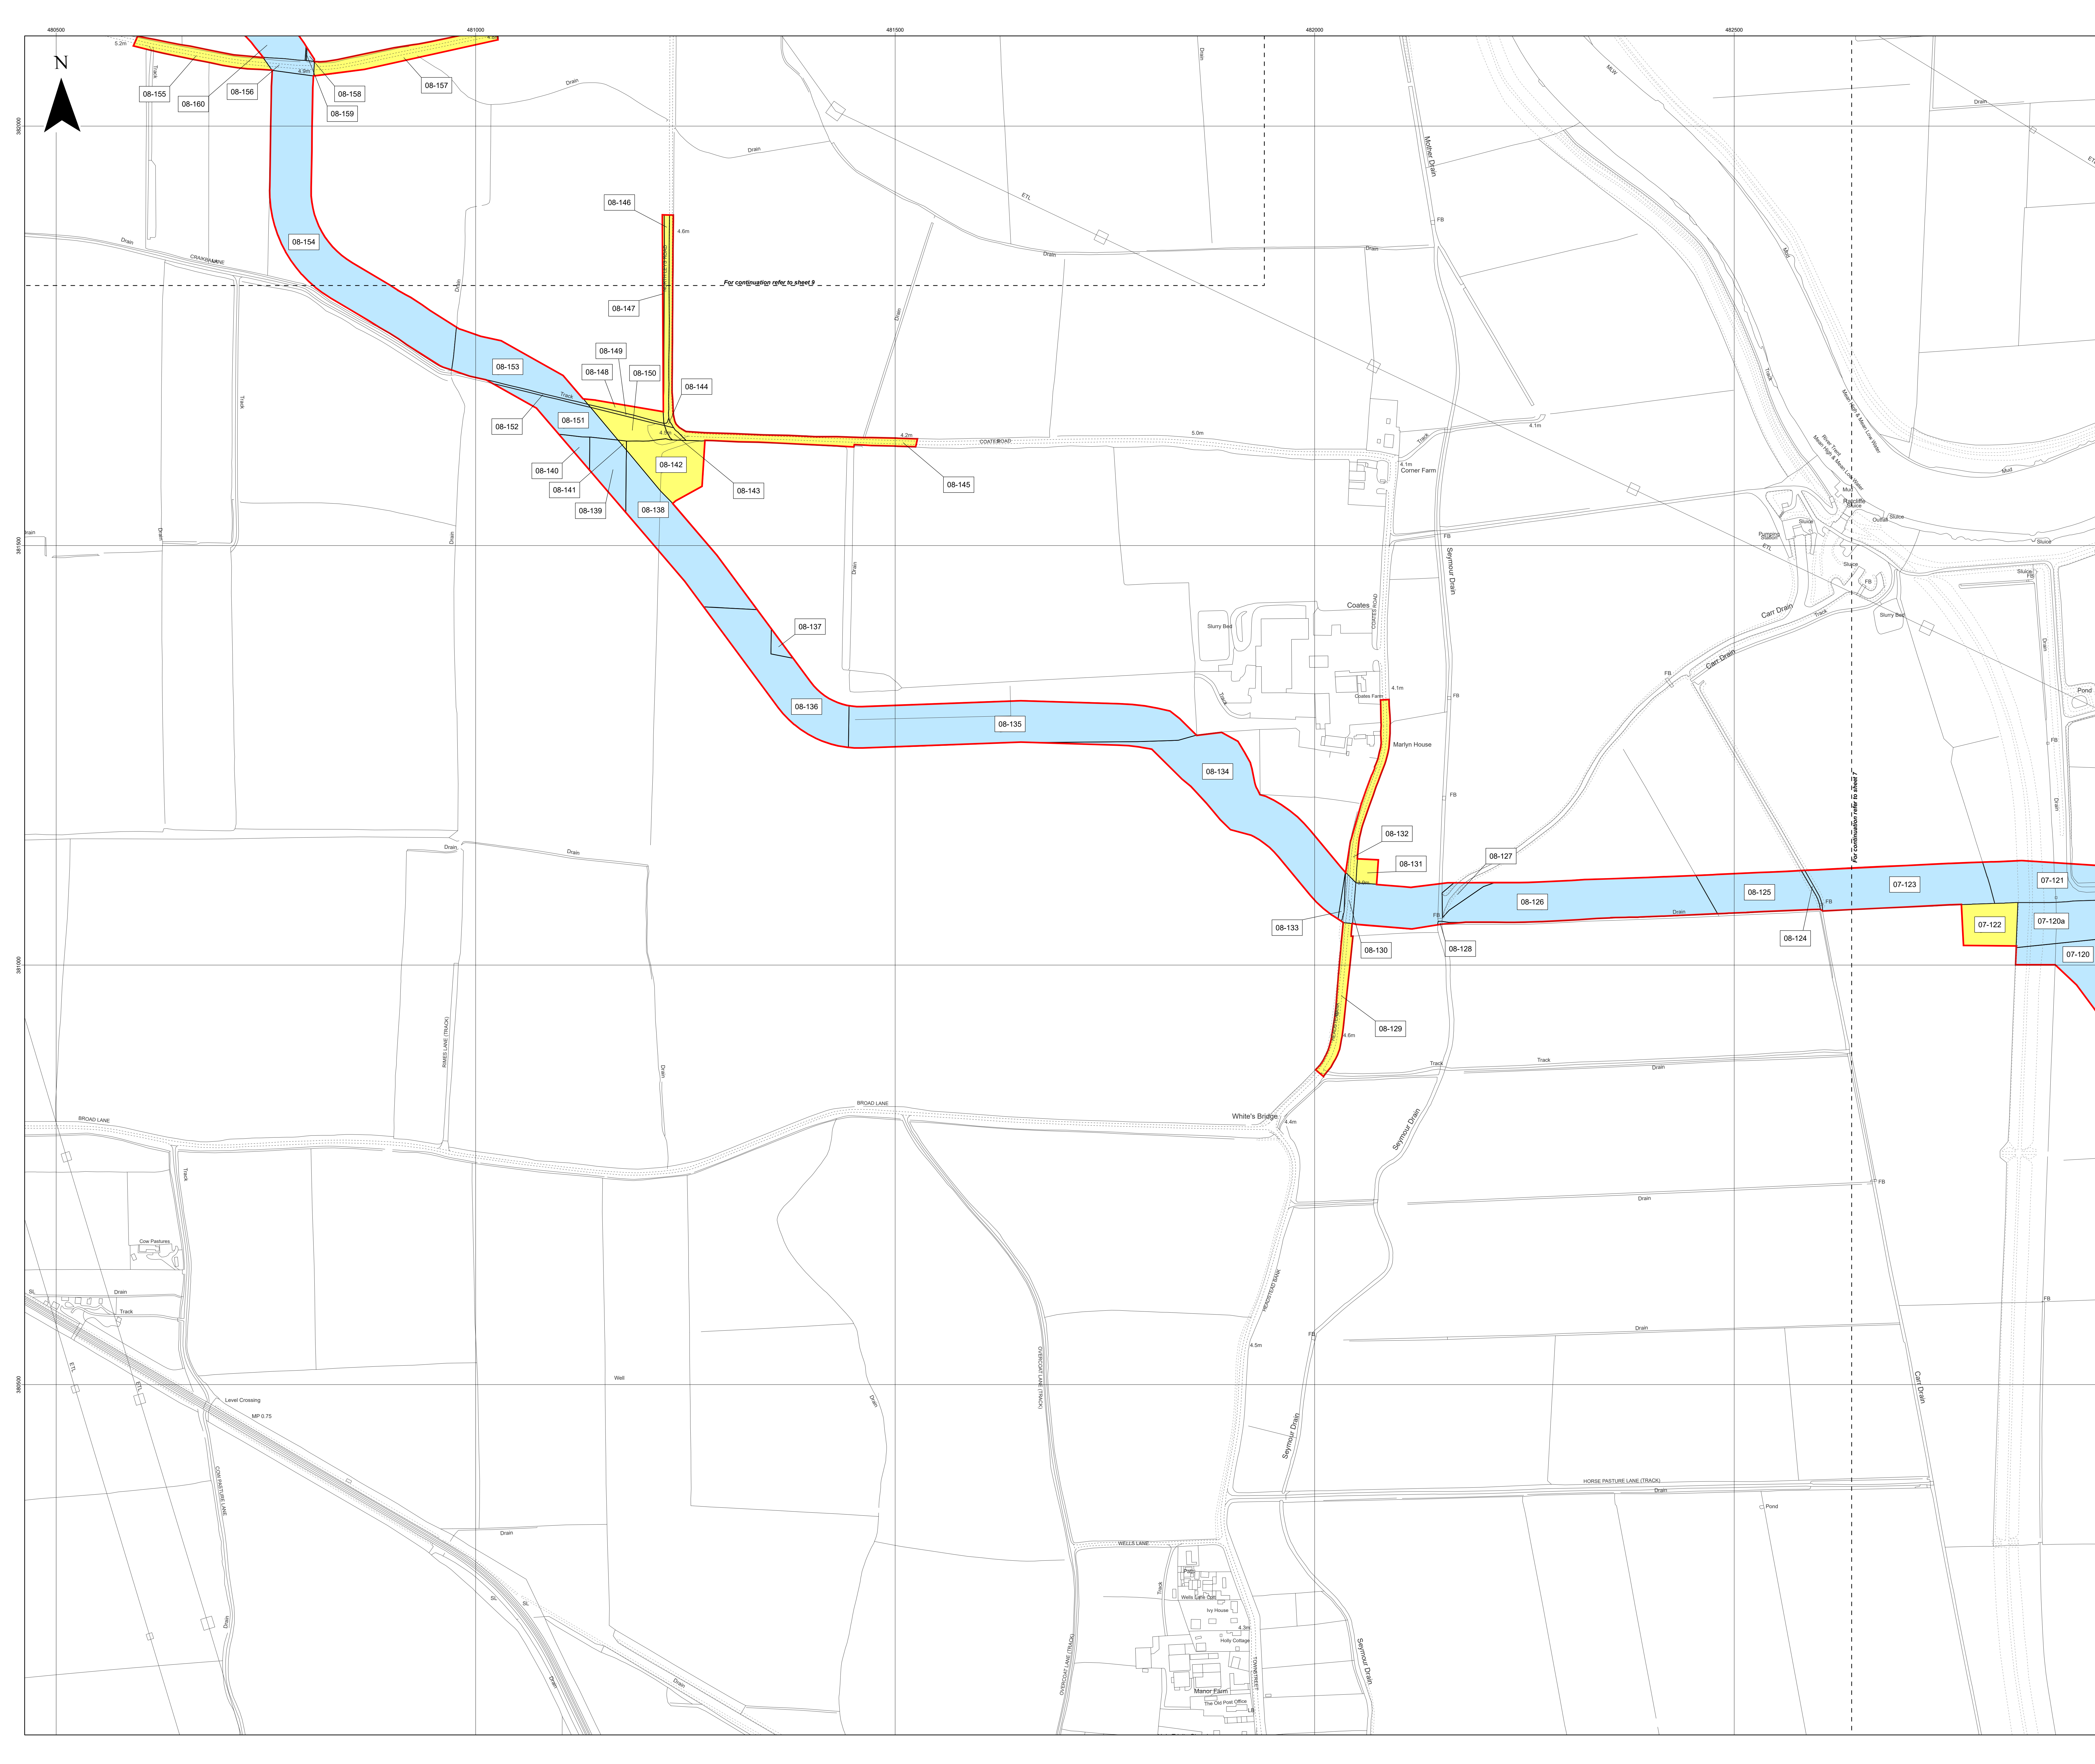

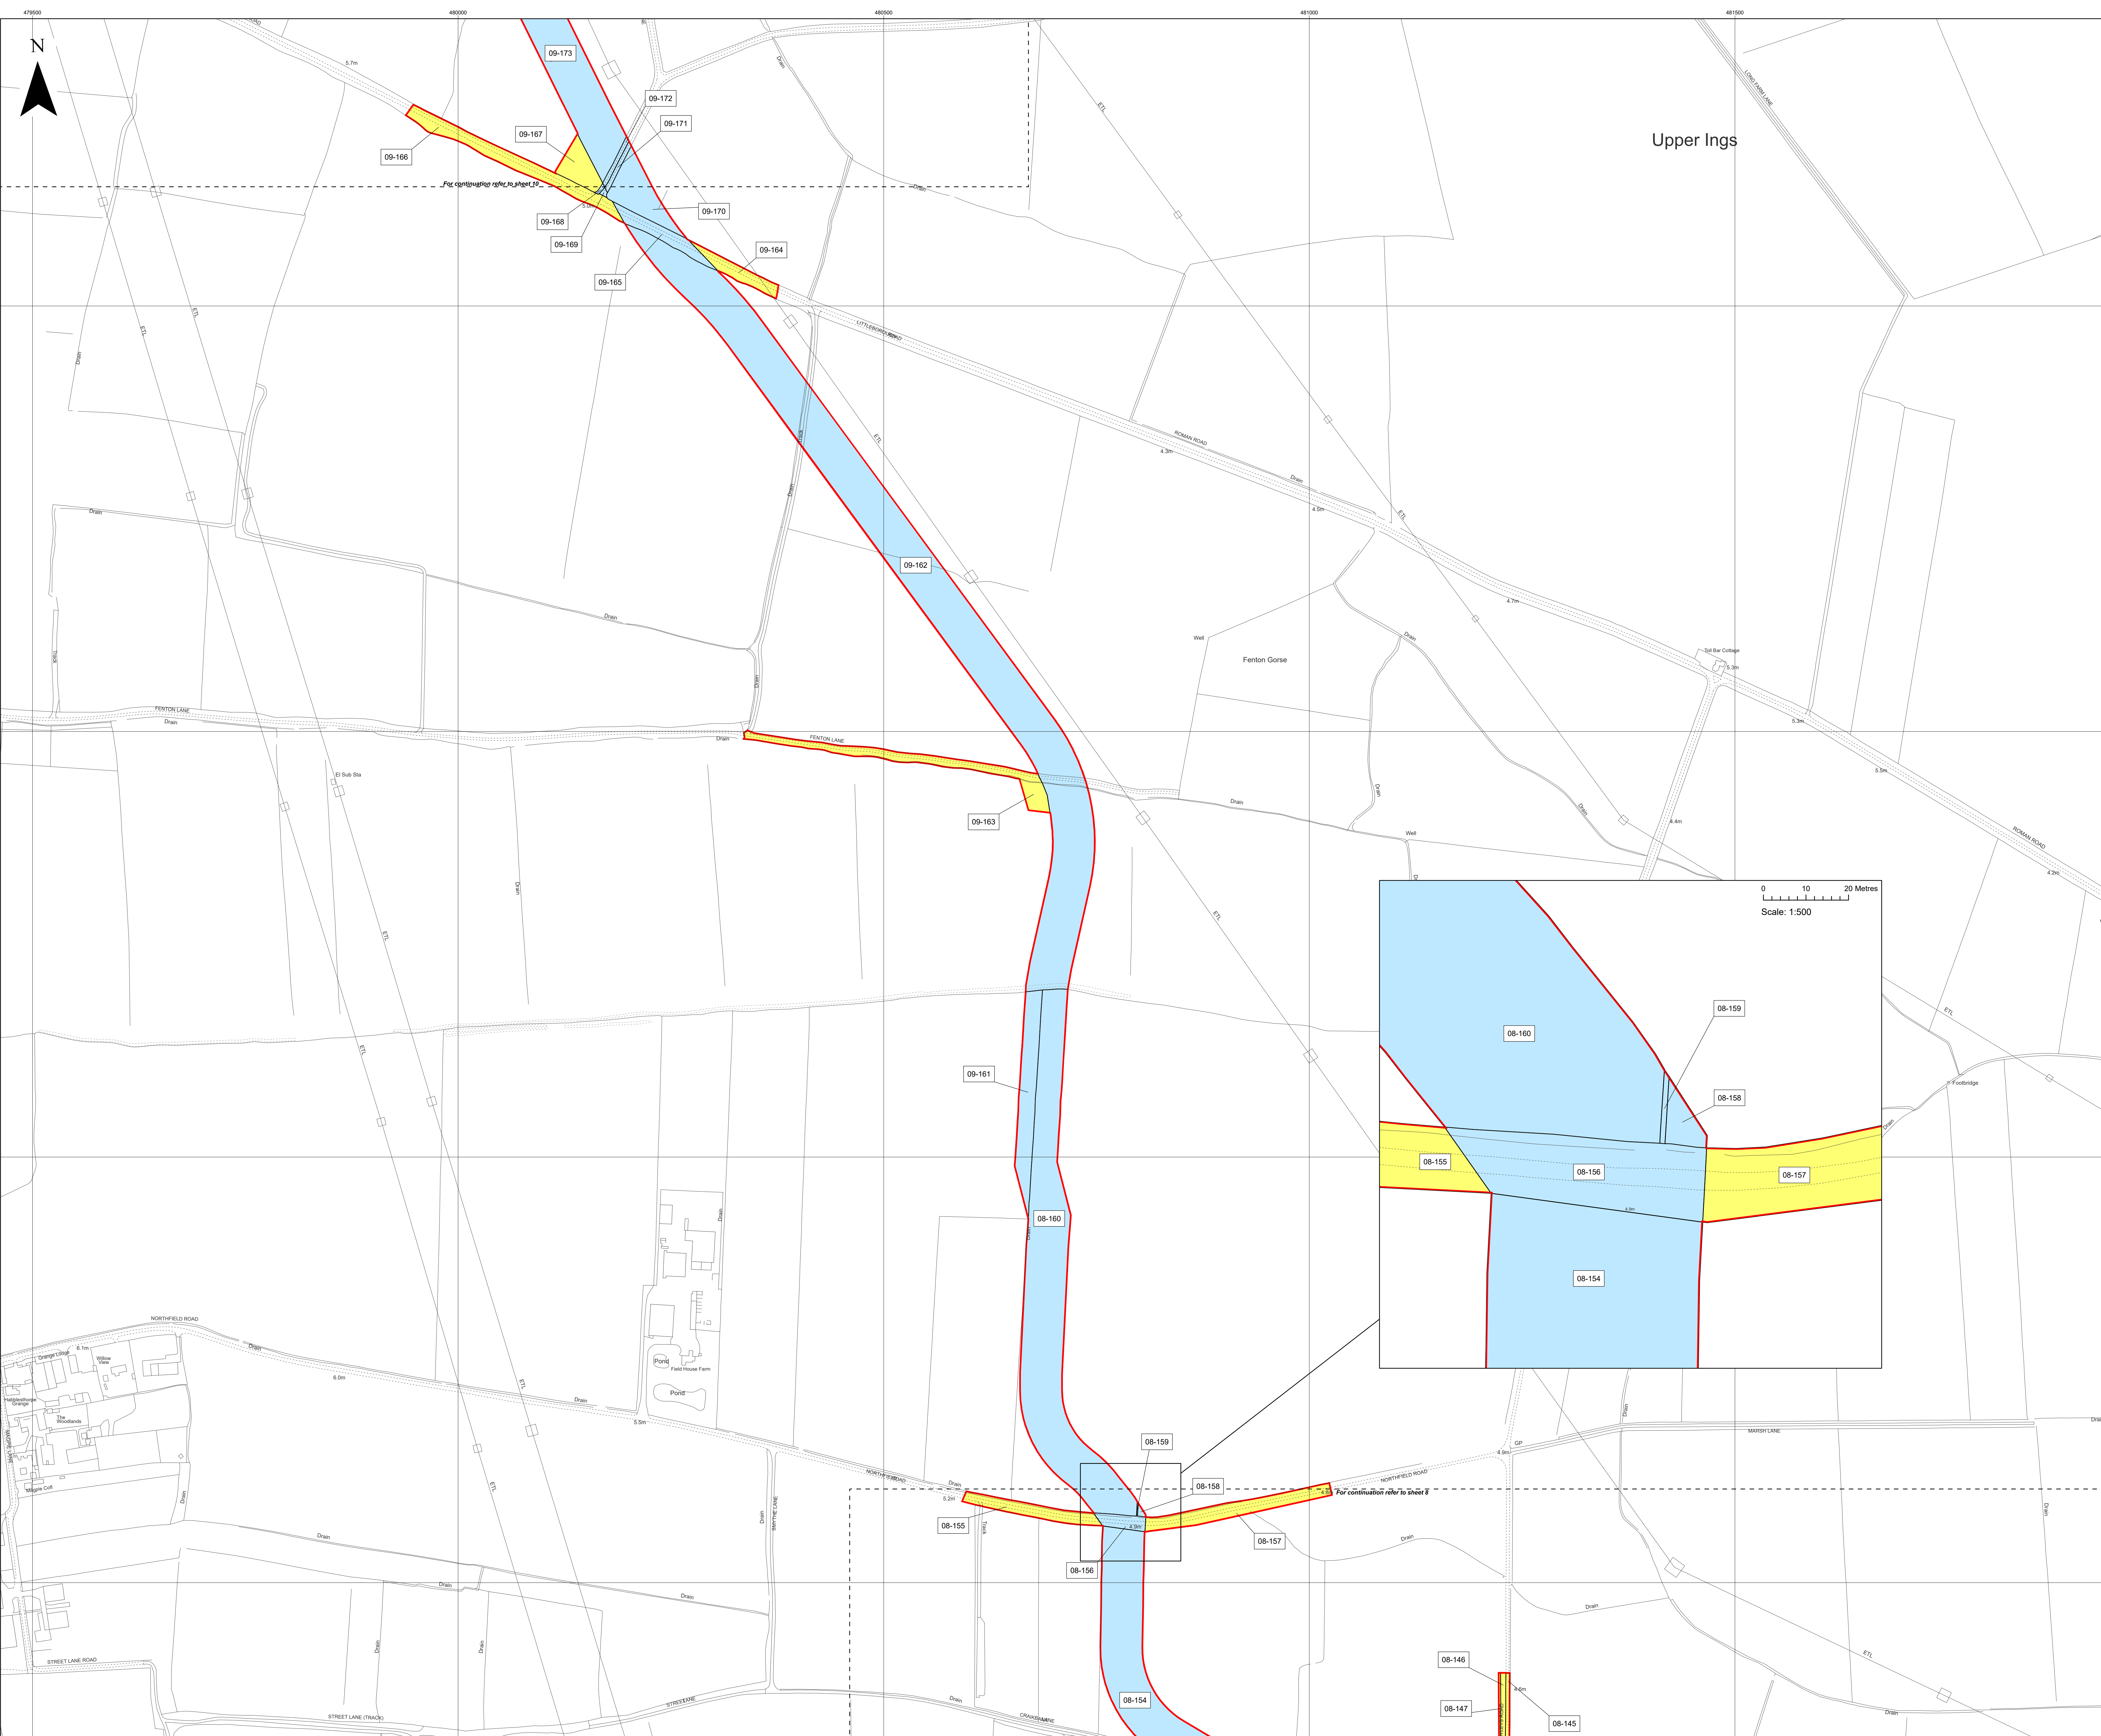

**Key**

- Order Limits
- Temporary use of land and in relation to which it is proposed to temporarily suspend easements, servitudes and other private rights  
08-145; 08-146; 08-147; 08-155; 08-157; 09-163; 09-164; 09-166; 09-167
- New rights (including restrictions) to be compulsorily acquired and temporary use of land and in relation to which it is proposed to suspend or extinguish easements, servitudes and other private rights  
08-154; 08-156; 08-158; 08-159; 08-160; 09-161; 09-162; 09-165; 09-168; 09-169; 09-170; 09-171; 09-172; 09-173

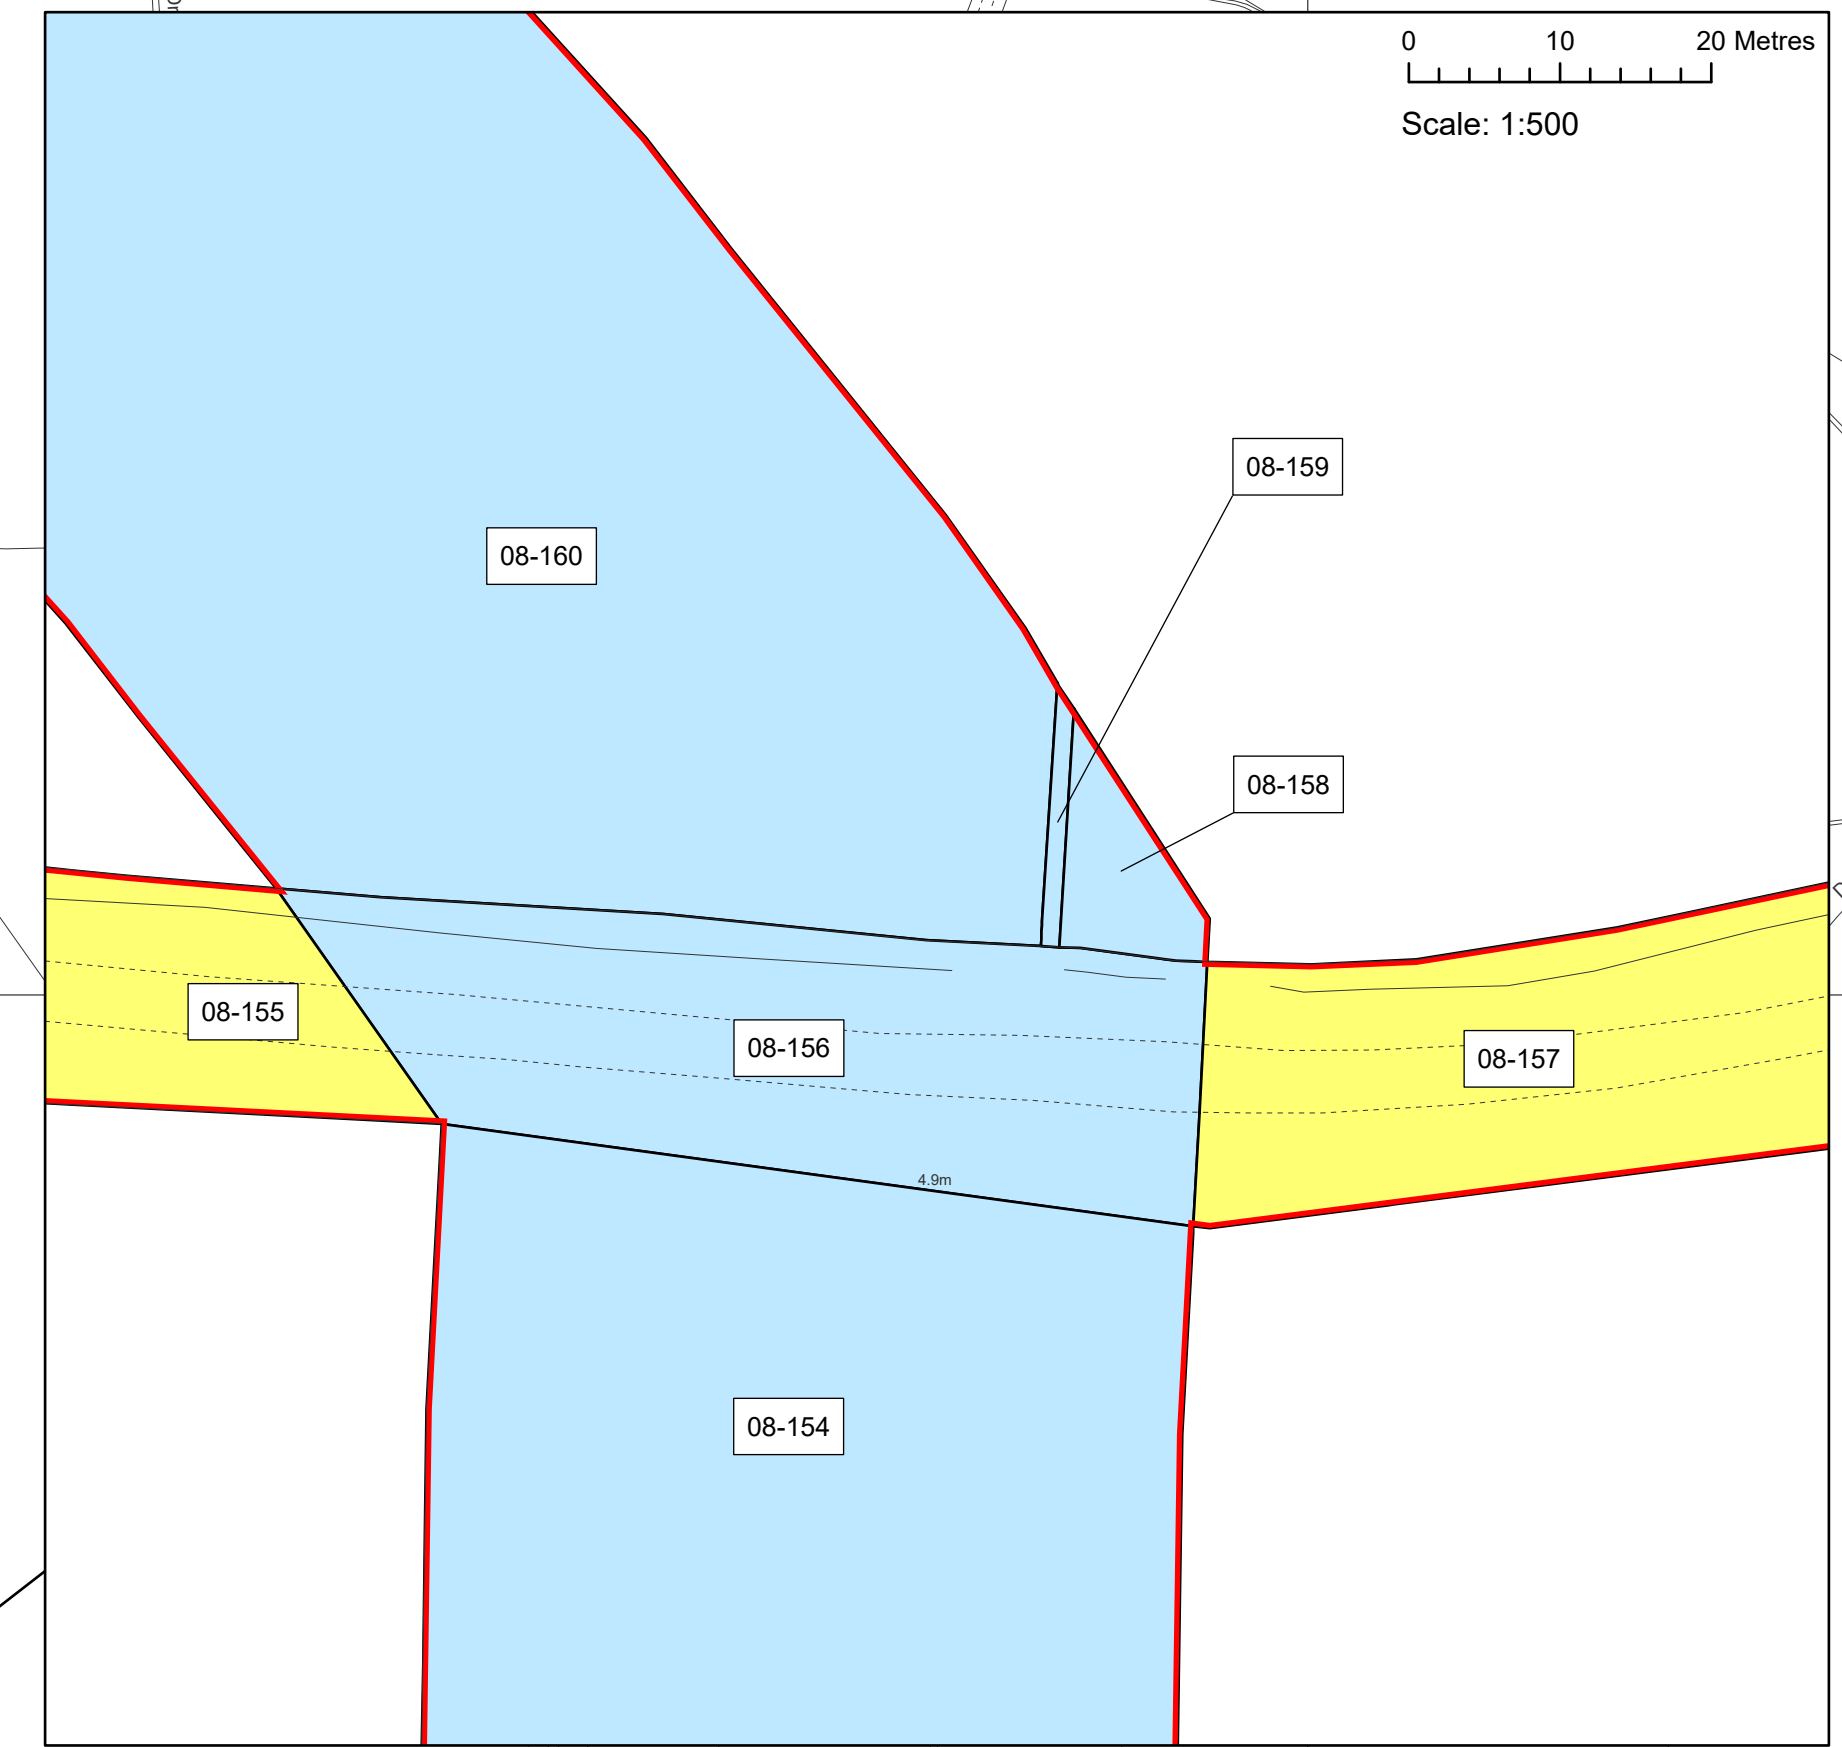


Layers: Linfo, 2023; KIP, 2023  
Base map: Reproduced from Ordnance Survey digital map data © Crown copyright 2023. All rights reserved. License number 0100031673

0 100 200 Metres  
Scale: 1:2,500@A0

APFP Regulation: 5(2)(i)	Application Doc No. EX4/WB2.2_C
Ref: 21004815_LP-09_C	Date: 16/02/2024
Drawn by: AL	Checked by: IM

**Land Plans**  
Sheet 9 of 10  
Revision C

**WEST BURTON SOLAR PROJECT**

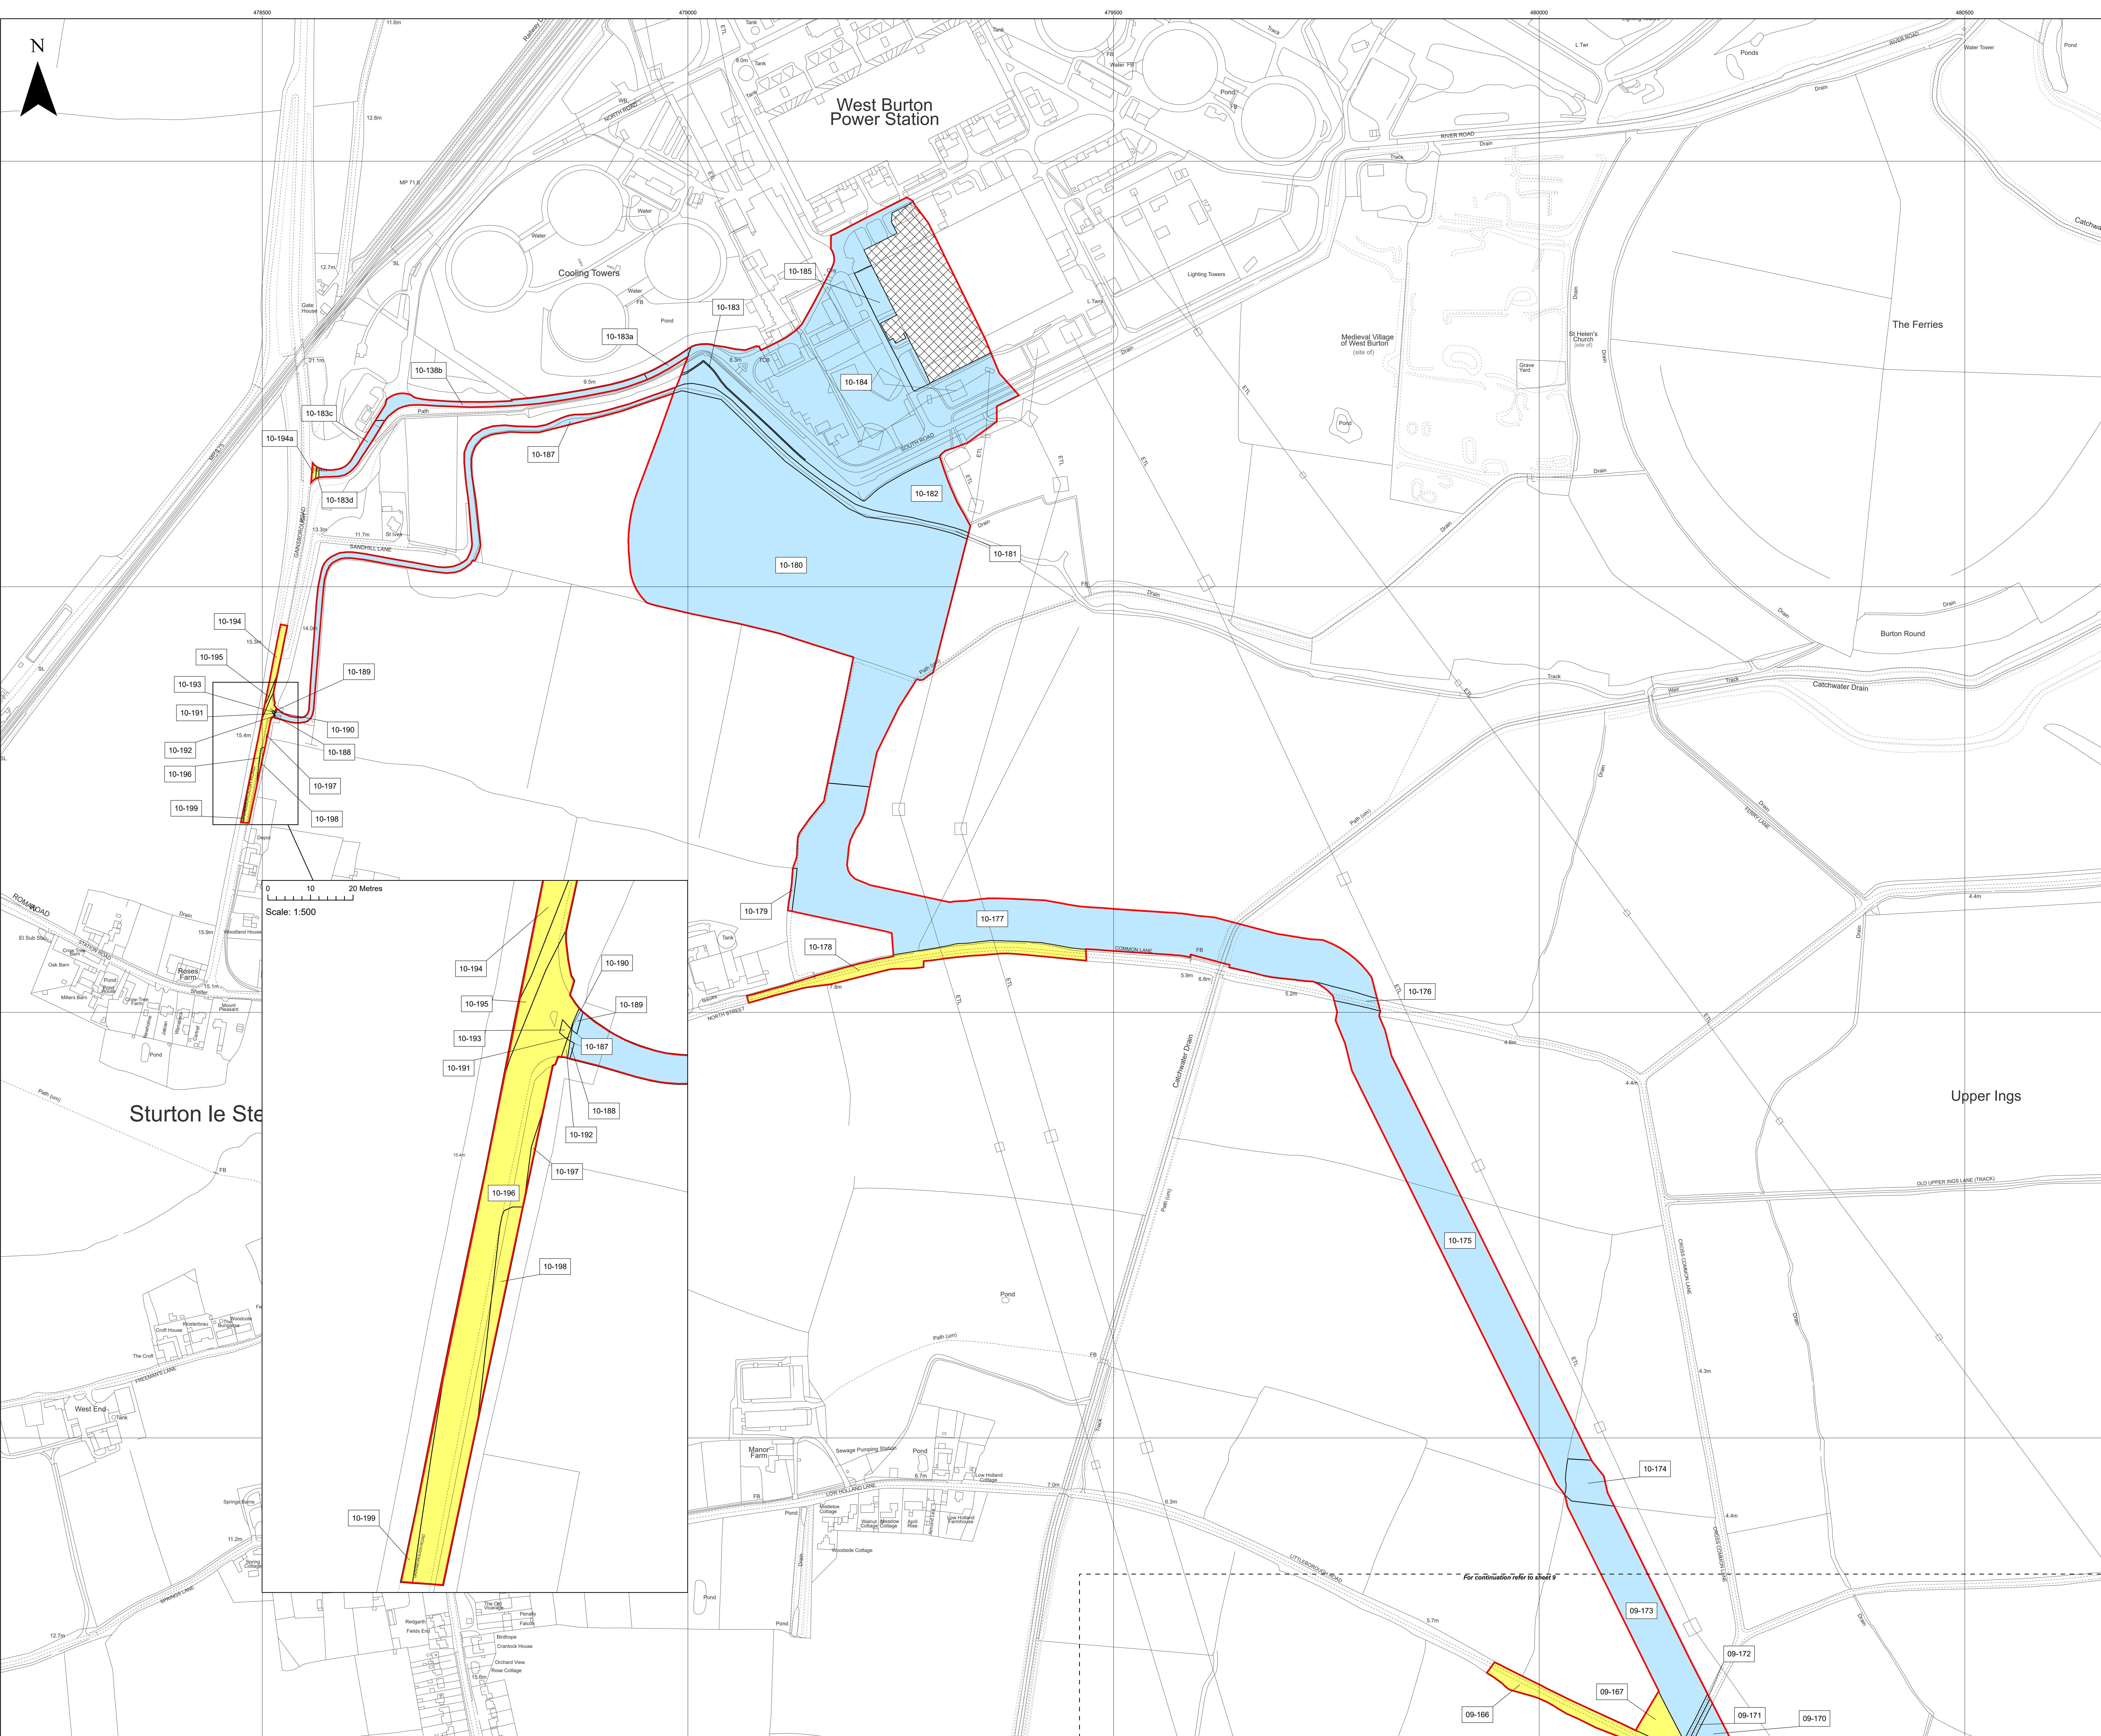

**Key**

- Order Limits
- No Rights Sought
- Temporary use of land and in relation to which it is proposed to temporarily suspend easements, servitudes and other private rights
- New rights (including restrictions) to be compulsorily acquired and temporary use of land and in relation which it is proposed to suspend or extinguish easements, servitudes and other private rights

09-166; 09-167; 10-178; 10-183d; 10-190; 10-191; 10-192; 10-193; 10-194; 10-194a; 10-195; 10-196; 10-197; 10-198; 10-199  
 09-168; 09-170; 09-171; 09-172; 09-173; 10-174; 10-175; 10-176; 10-177; 10-179; 10-180; 10-181; 10-182; 10-183; 10-183a; 10-183b; 10-183c; 10-184; 10-185; 10-187; 10-188; 10-189

Layers: Lintip, 2023; KIP, 2023  
 Base map: Reproduced from Ordnance Survey digital map data © Crown copyright 2023. All rights reserved. License number 0100031673

0 100 200 Metres  
 Scale: 1:2,500@A0

APFP Regulation: 5(2)(i)	Application Doc No. EX4/WB2.2_C
Ref: 21004815_LP-10_C	Date: 16/02/2024
Drawn by: AL	Checked by: IM

**Land Plans**  
 Sheet 10 of 10  
 Revision C

**WEST BURTON SOLAR PROJECT**