










 















Legend

-  Application boundary
-  River Trent
-  Local agricultural land
-  Land managed for agriculture within application boundary
-  Buildings / Villages
-  Local roads
-  Access tracks / Bridleways / Footpaths
-  Drains
-  Field boundaries
-  River Trent flood defence bunds
-  Overhead electricity power lines and Pylon towers
-  Existing Woodland / Scrubland
-  Existing advanced planting of woodland blocks
-  Proposed new vehicle access route
-  Proposed fence along access road corridor
-  Detailed Archeological Investigation Area
-  Scheduled Ancient Monument
-  Approximate extent of peat overburden
-  Phased extraction boundaries
-  Direction of working arrows

Based upon Ordnance Survey Digital Data with the permission of The Controller of Her Majesty's Stationery Office.
 © Crown Copyright / Pleydell Smithyman Limited.
 Ordnance Survey, Central Park, Milton Park, Abingdon, Oxfordshire, OX14 4RN

PROJECT Sturton-le-Steeple
CLIENT Lafarge Aggregates Ltd
TITLE Block Phasing

	DATE	SCALE
	Jun 2006	1 : 12,500
	DRAWN	CHECKED
	AH	DB
DRAW NO.	REVISION	
SLS 5/1		

THIS DRAWING MAY NOT BE REPRODUCED WITHOUT CONSENT OF PLEYDELL SMITHYMAN LIMITED, 20a THE WHARFAGE, IRONBRIDGE, TELFORD, TF8 7NH.

TEL : 01952 - 433211 FAX : 01952 433323
 EMAIL : psl@pleydellsmithyman.co.uk



PROPOSED JUNCTION WITH GAINSBOROUGH ROAD

PROPOSED ACCESS ROAD


PROPOSED BRIDGE OVER CATCHWATER DRAIN

ENTRANCE TO QUARRY

Rev.	Date	Description	Drawn	Checked	Approved

Client:	
Project Title:	STURTON LE STEEPLE
Drawing Title:	ACCESS ROAD LAYOUT

FAIRHURST CONSULTING STRUCTURAL AND CIVIL ENGINEERS		Wellesbourne House Walton Road Wellesbourne WARMS CV35 9JG T: 01789 470612 F: 01789 470619
Scale of A3: NTS	Status: PRELIMINARY	DD File Name: po00010-.dwg
Drawn: TH	Checked: PRT	Approved: PRT
Date: 28/06/06	Date: 05/07/06	Date: 05/07/06
Drawing No.:	63239/010	Revision: -

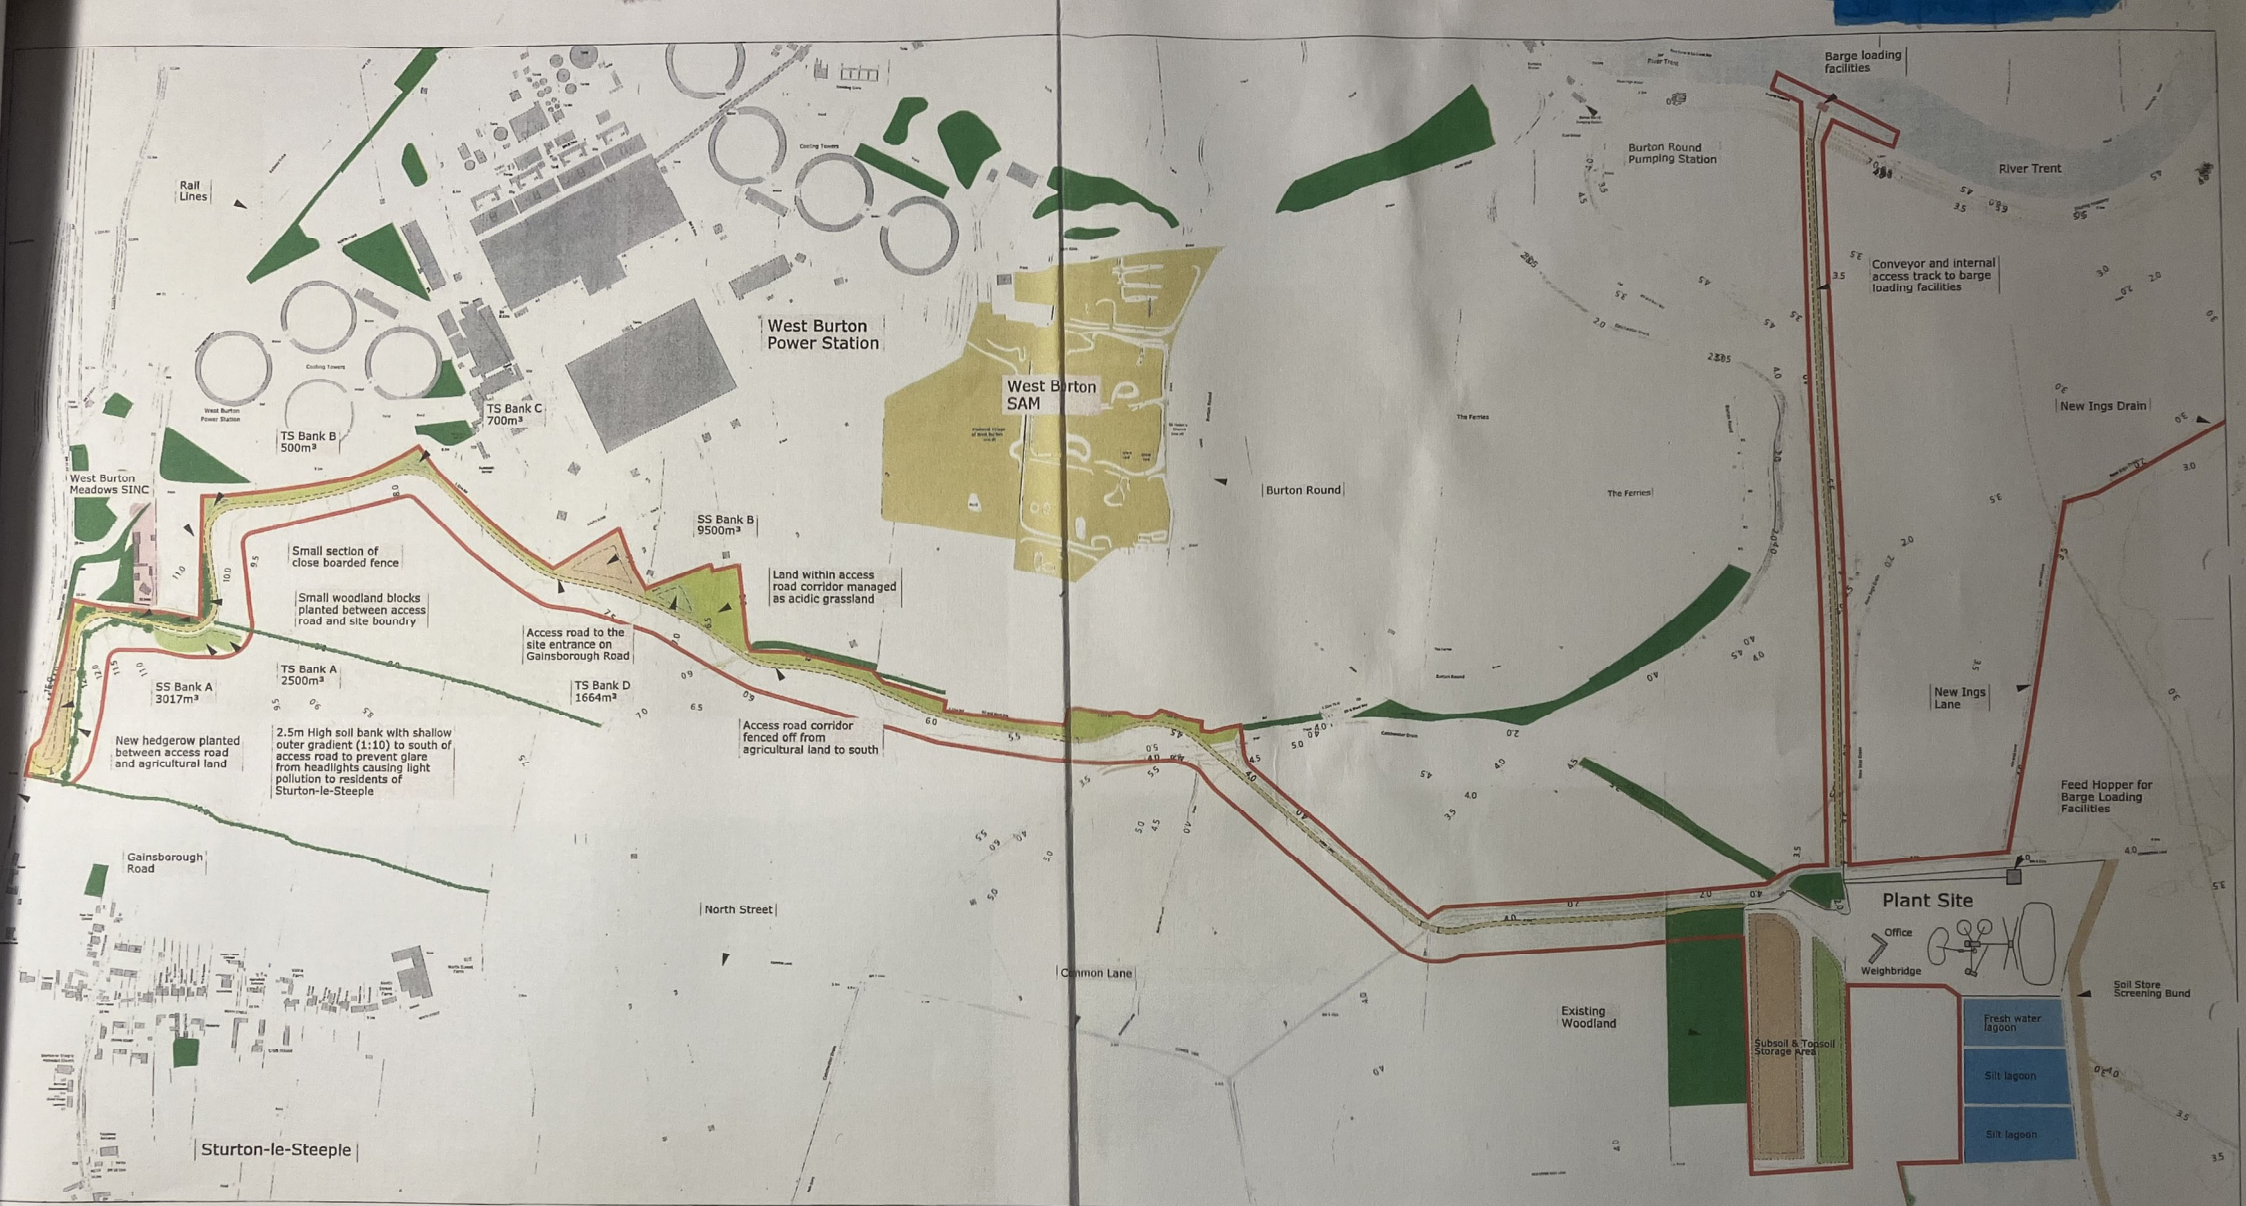


Legend

- Application boundary
- Proposed new vehicle access route
- River Trent
- Local agricultural land
- Buildings / Villages
- Local roads
- Access tracks /Bridleways / Footpaths
- Overhead electricity power lines and Pylon towers
- Existing woodland / Scrubland
- Proposed tree block planting
- Field boundaries
- Drains
- River Trent flood defence bunds
- Proposed fence along access road corridor
- Land managed for agriculture within the application boundary
- Land north of access road corridor managed as acidic grassland
- Subsoil Banks
- Topsoil Banks
- Scheduled Ancient Monument



PROJECT **Sturton-le-Steeple**
 CLIENT **Lafarge Aggregates Ltd**
 TITLE **Initial Development Access Road and Plant Site**
 DATE Jun 2006 SCALE 1 : 7500
 DRAWN LMB CHECKED DB
 DRAW NO. SLS 5/2 REVISION


LAFARGE AGGREGATES
 THIS DRAWING MAY NOT BE REPRODUCED WITHOUT CONSENT OF PLEYDELL SMITHYMAN LIMITED, 20a THE WHARFAGE, IRONBRIDGE, TELFORD, TF8 7NH.

TEL : 01952 - 433211 FAX : 01952 433323
 EMAIL : psl@pleydellsmithyman.co.uk

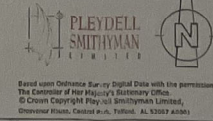

Based upon Ordnance Survey Digital Data with the permission of The Controller of Her Majesty's Stationery Office. © Crown Copyright Play and Smithyman Limited, Ordnance Survey, Created 01/06/2006, AL 52023 40280

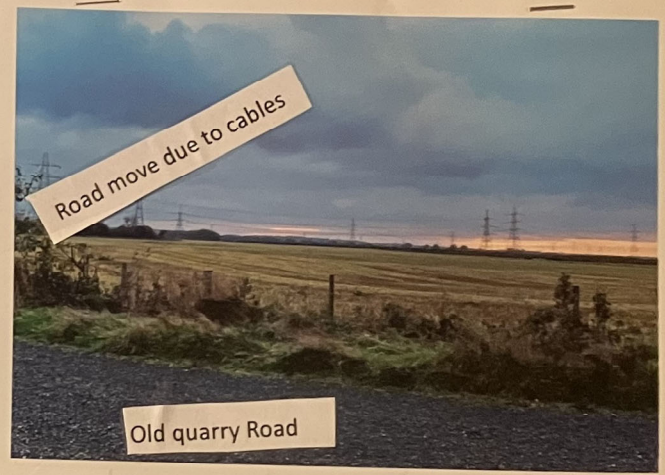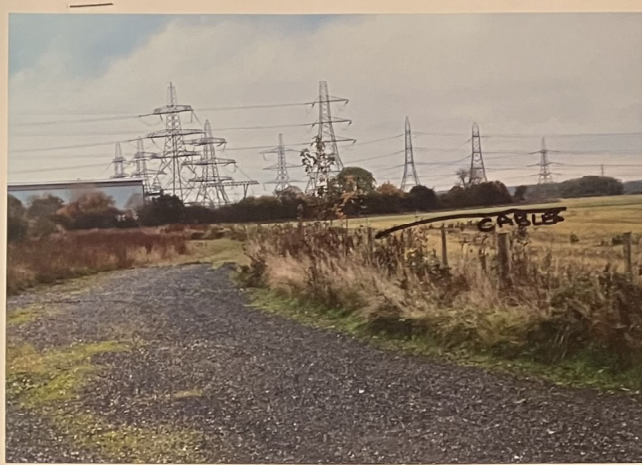

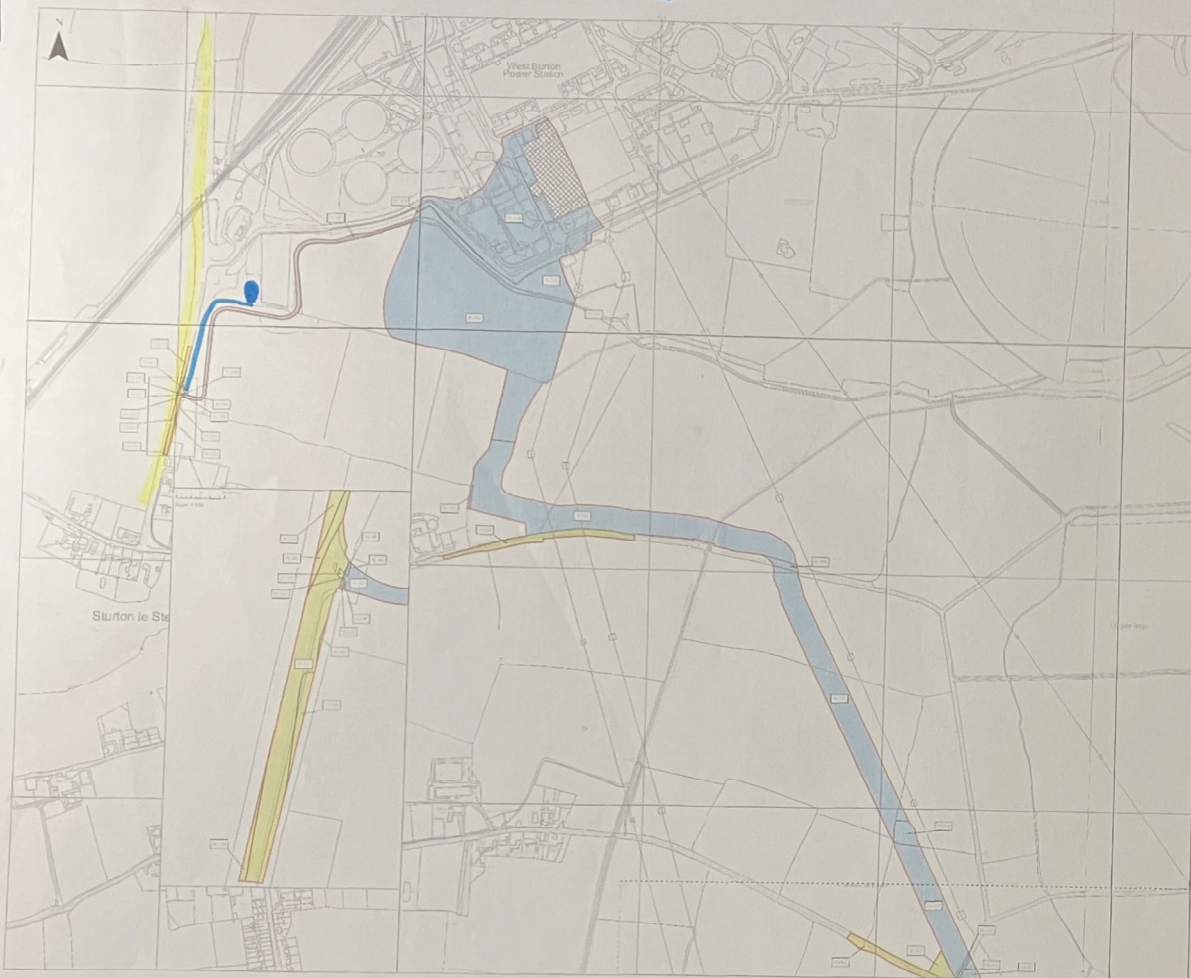







 

oil on road contaminated



340 Vehicles a day no drainage/ culverts on road.













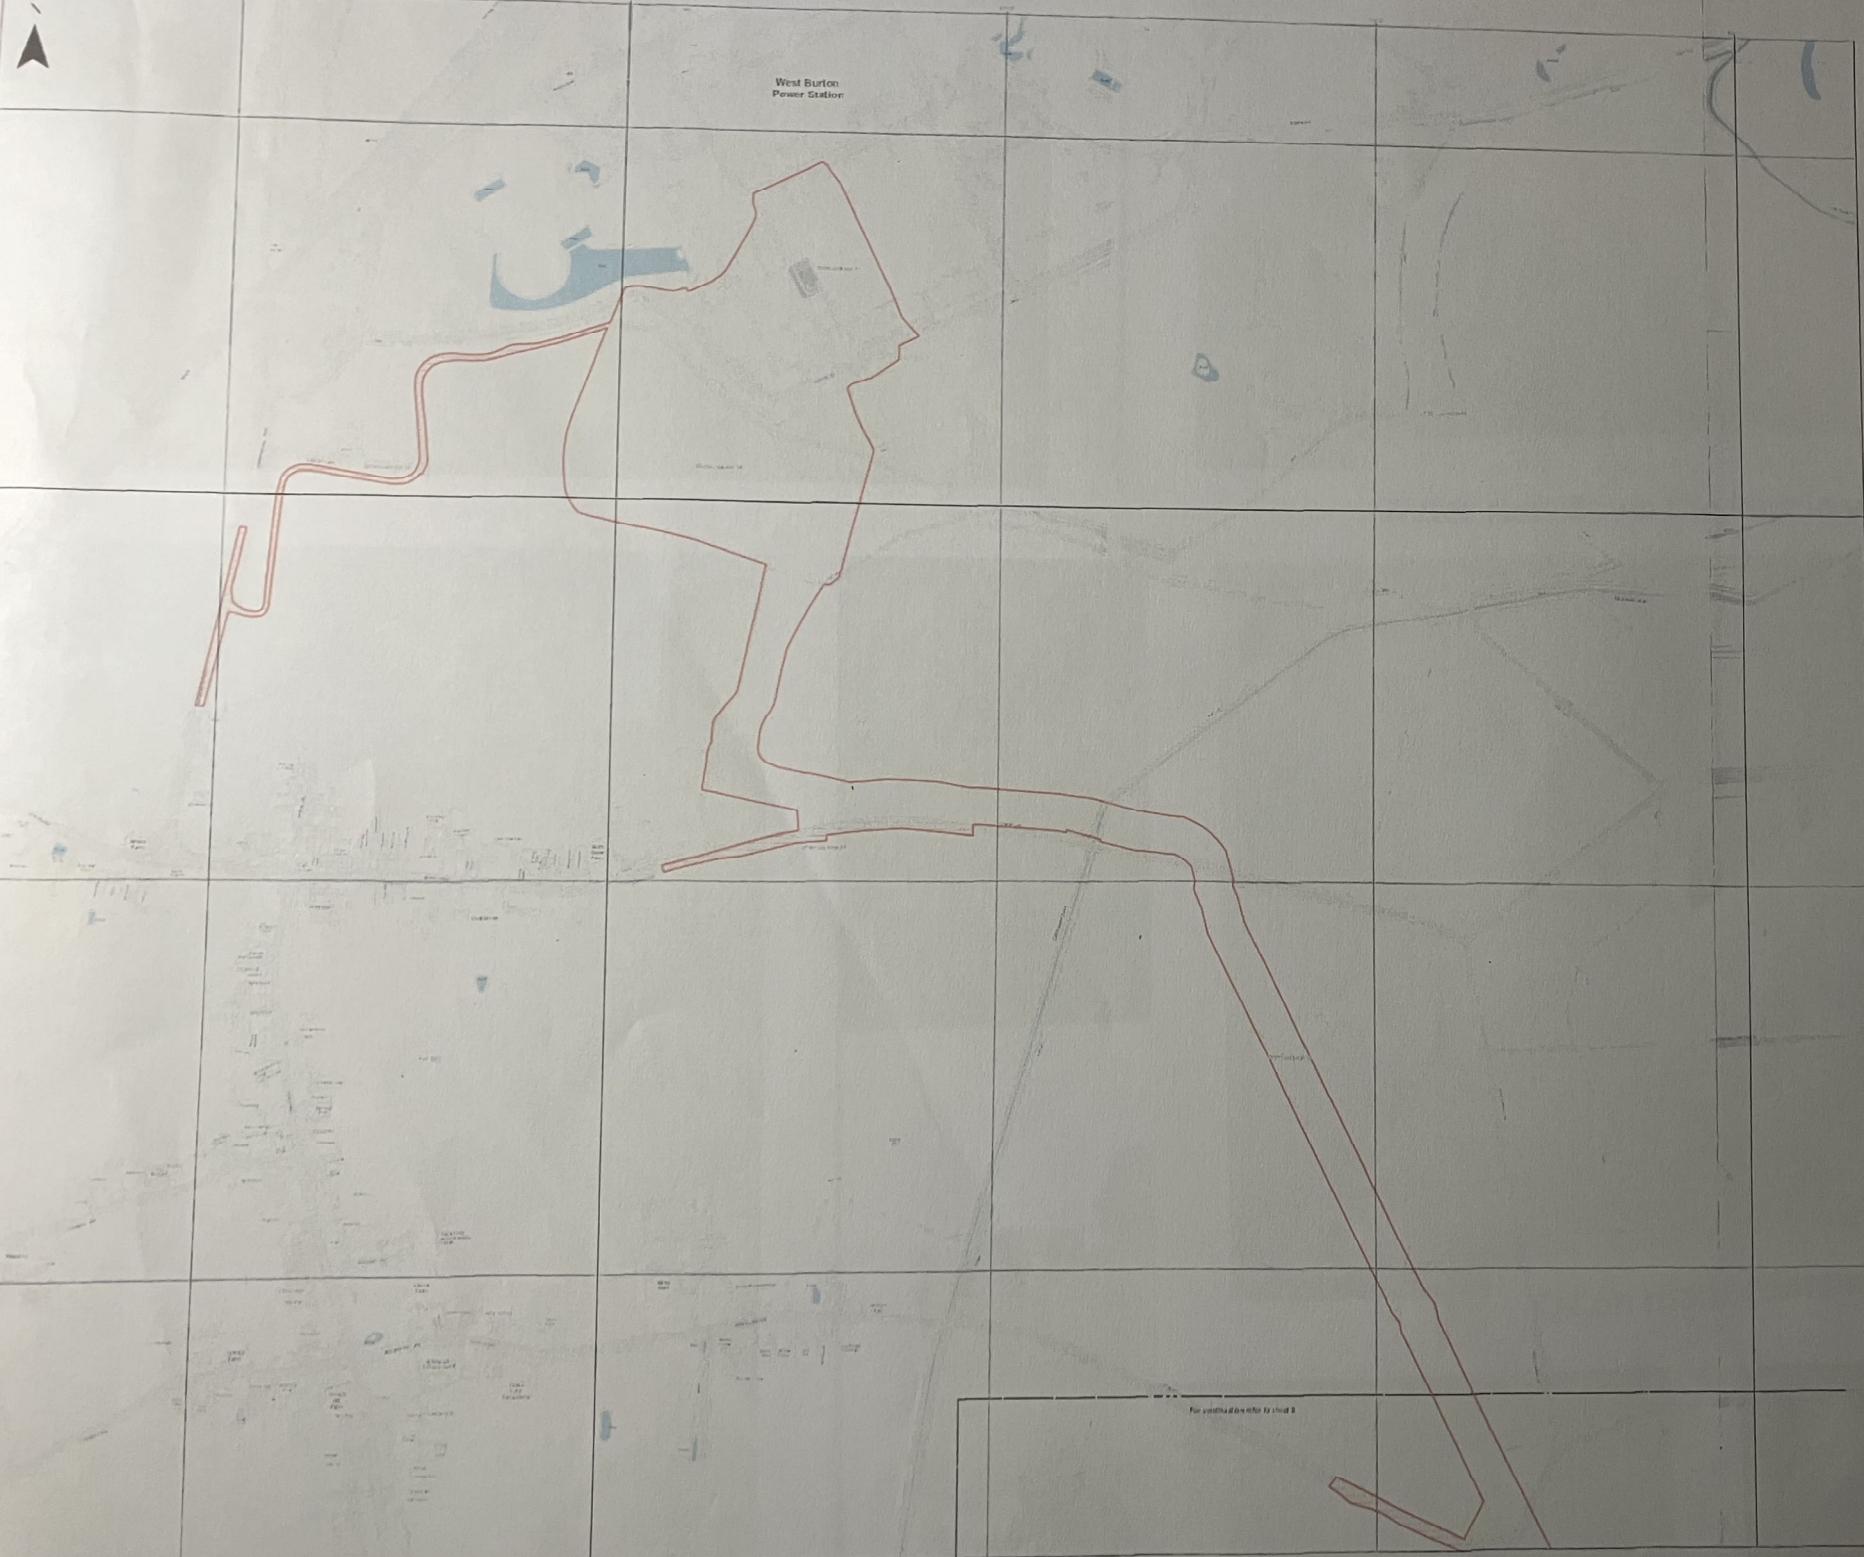











Water runs down the lane in which I live.

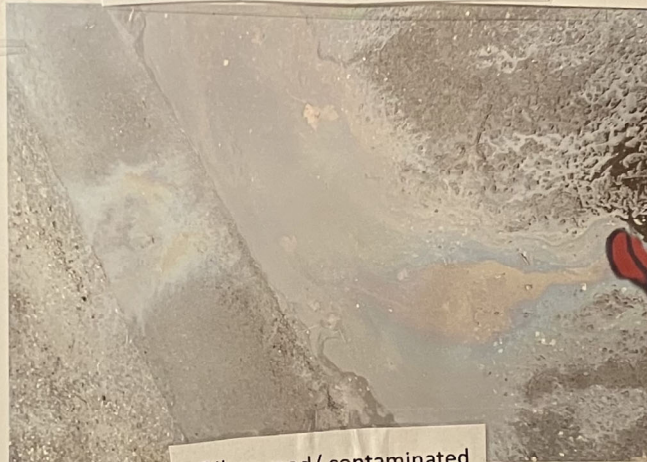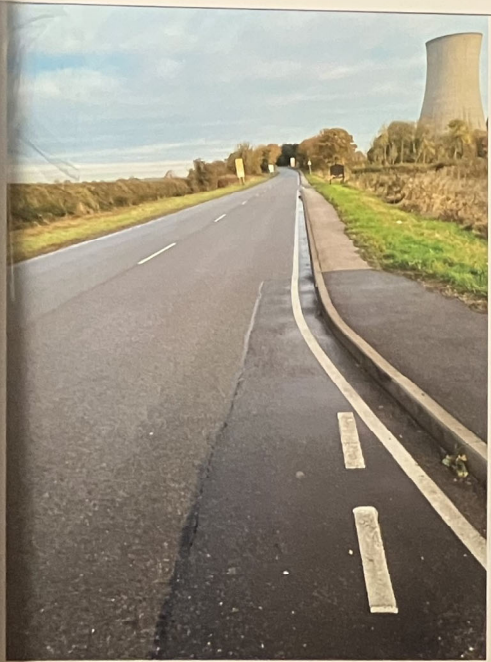

Oil on road/ contaminated



oil on road contaminated

340 Vehicles a day no drainage/ culverts on road.





Water destroying the lane

Water destroying the lane



Water course/ beck

