

# West Burton Solar Project

## Land Plan Revision ~~E~~D (Tracked)

Prepared by: Dalcour Maclaren

~~February~~ April 2024

PINS reference: EN010132

Document reference: ~~EX4~~EX6/WB2.2\_~~E~~D

APFP Regulation 5(2)(i)



## Schedule of Changes (from Revision **AC**)

Figure Reference	Page	Description of Changes	Reason for Revision
All Sheets	3-13	Revision <b>CD</b> notation added to all plans and sheet number boxes	For presentational clarity
<del>Sheet 1 of 10</del>	<del>4</del>	<del>New plot added</del>	<del>Changes in the Red Line Boundary have created plot 01-002a</del>
<del>Sheet 1 of 10</del>	<del>4</del>	<del>Update to the list of plots in the key on Sheet 1</del>	<del>Updated to reflect addition of new plot 01-002a</del>
<del>Sheet 5 of 10</del>	<del>8</del>	<del>New plots added</del>	<del>Changes in the Red Line Boundary have created plots 05-052a &amp; 05-054a</del>
<del>Sheet 5 of 10</del>	<del>8</del>	<del>Plot acquisition type changes</del>	<del>Changes to acquisition required for sufficient flexibility for plot 05-054</del>
<del>Sheet 5 of 10</del>	<del>8</del>	<del>Update to the list of plots in the key on Sheet 5</del>	<del>Updated to reflect addition of new plots 05-052a &amp; 05-054a. Updated to reflect change in acquisition of 05-054a</del>
<del>Sheet 6 of 10</del>	<del>9</del>	<del>New plots added</del>	<del>Changes in the Red Line Boundary have created plots 06-072a, 06-072b, 06-072c, 06-072d, 06-073a, 06-073b, 06-074a</del>
<del>Sheet 6 of 10</del>	<del>9</del>	<del>Update to the list of plots in the key on Sheet 6</del>	<del>Updated to reflect addition of new plots 06-072a, 06-072b, 06-072c, 06-072d, 06-073a, 06-073b, 06-074a</del>
<del>Sheet 7 of 10</del>	<del>10</del>	<del>New plots added</del>	<del>Changes in the Red Line Boundary have created plot 07-099a</del>
<del>Sheet 7 of 10</del>	<del>10</del>	<del>Update to the list of plots in the key on Sheet 7</del>	<del>Updated to reflect addition of new plot 07-099a</del>
<del>Sheet 10 of 10</del>	<del>13</del>	<del>New plots added</del>	<del>Changes in the Red Line Boundary have created plots 10-183a, 10-183b, 10-183c, 10-183d, 10-194a</del>
Sheet 10 of 10	13	<u>Plot number 10-138b corrected to 10-183b</u> Update to the list of plots in the key on Sheet 10	<u>Updated due to typo in plot label.</u> Updated to reflect addition of new plots 10-183a,

Figure Reference	Page	Description of Changes	Reason for Revision
			<del>10-183b, 10-183c, 10-183d, 10-194a</del>

**Key**

- Order Limits
- Sheet Index
- Freehold to be compulsorily acquired and temporary use of land and in relation to which it is proposed to extinguish easements, servitudes and other private rights
- New rights (including restrictions) to be compulsorily acquired and temporary use of land and in relation to which it is proposed to suspend or extinguish easements, servitudes and other private rights
- Temporary use of land and in relation to which it is proposed to temporarily suspend easements, servitudes and other private rights
- No Rights Sought


Layers: Lrmp, 2023; IPR, 2023  
 Base map: Reproduced from Ordnance Survey digital map data © Crown copyright 2023. All rights reserved. License number 010001673

0 1 2 Kilometers  
 Scale: 1:15,000@A0

APFP Regulation: 5(2)(i)	Application Doc No. EX6WB2_2_D
Ref: 21004815_LP-00_D	Date: 29/04/2024
Drawn by: AL	Checked by: IM





**Land Plans**  
 Revision D  
 Index Sheet

**WEST BURTON SOLAR PROJECT**

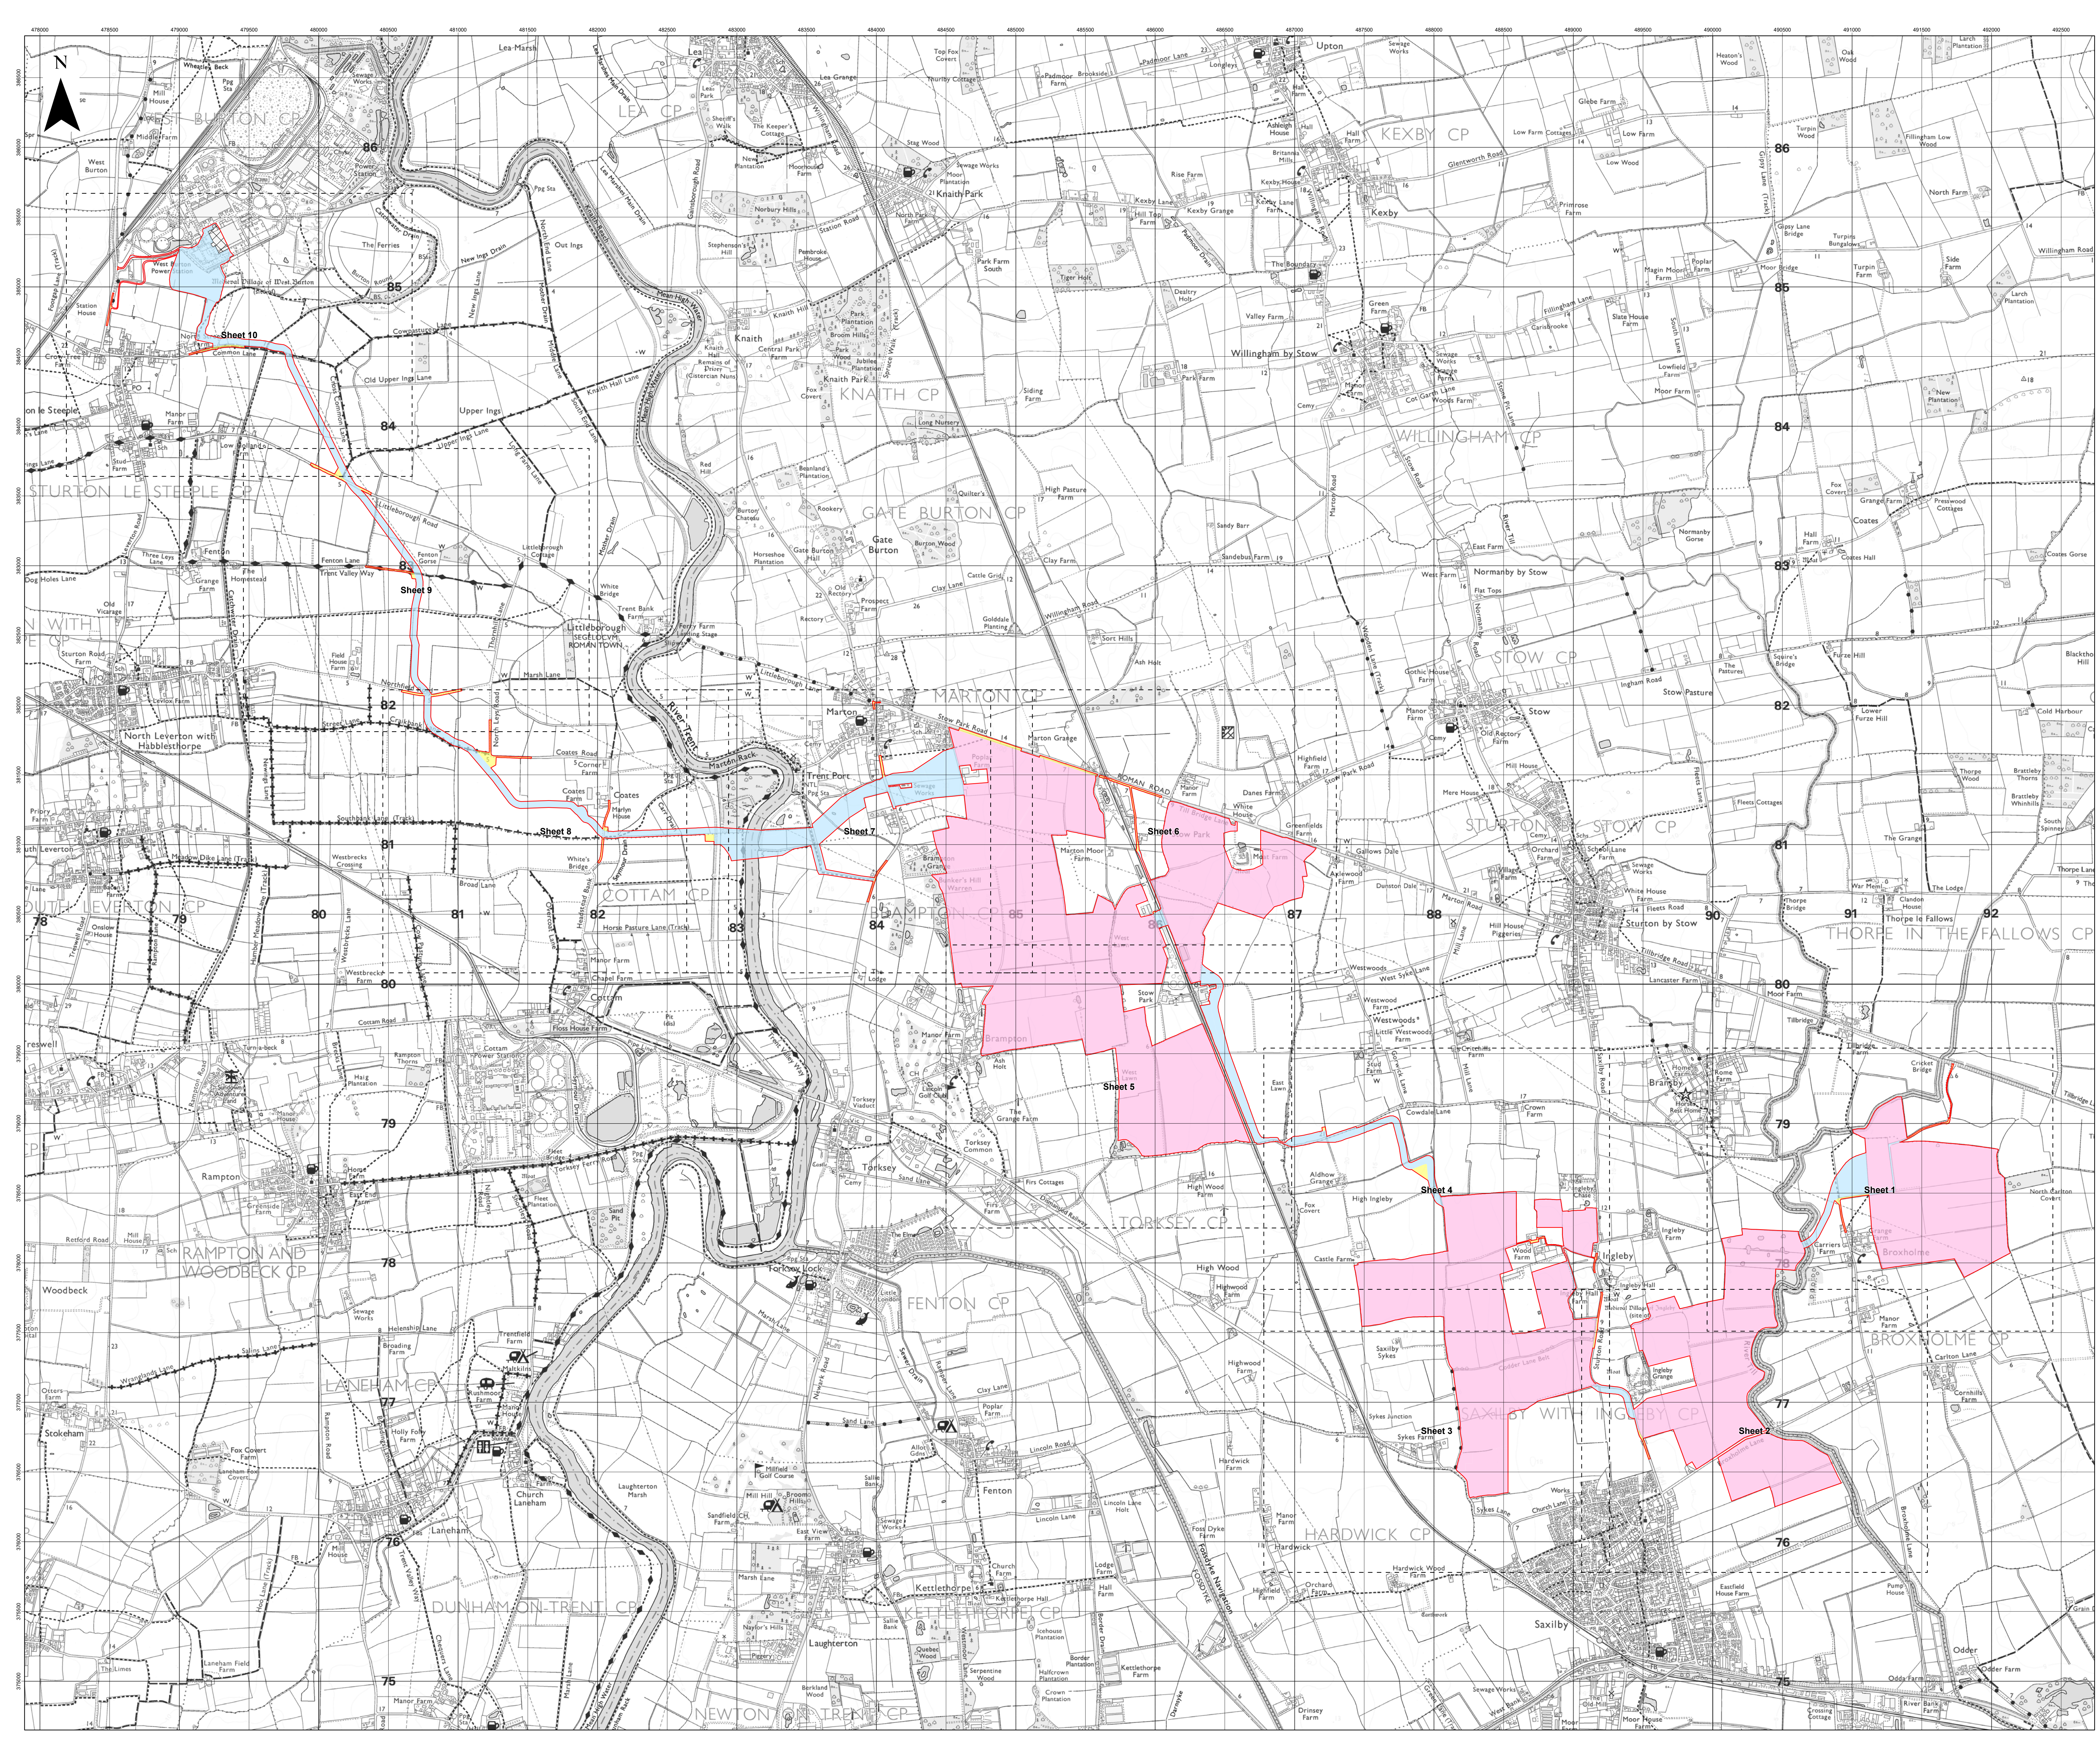

**Key**

- ▬ Order Limits
- Temporary use of land and in relation to which it is proposed to temporarily suspend easements, servitudes and other private rights  
01-001; 01-002; 01-002a; 01-003; 01-004; 01-005; 01-006; 01-007; 01-015; 01-016; 01-017
- Freehold to be compulsorily acquired and temporary use of land and in relation to which it is proposed to extinguish easements, servitudes and other private rights  
01-009; 01-010; 01-011; 01-012; 01-021
- New rights (including restrictions) to be compulsorily acquired and temporary use of land and in relation to which it is proposed to suspend or extinguish easements, servitudes and other private rights  
01-008; 01-013; 01-014; 01-018; 01-019; 01-020

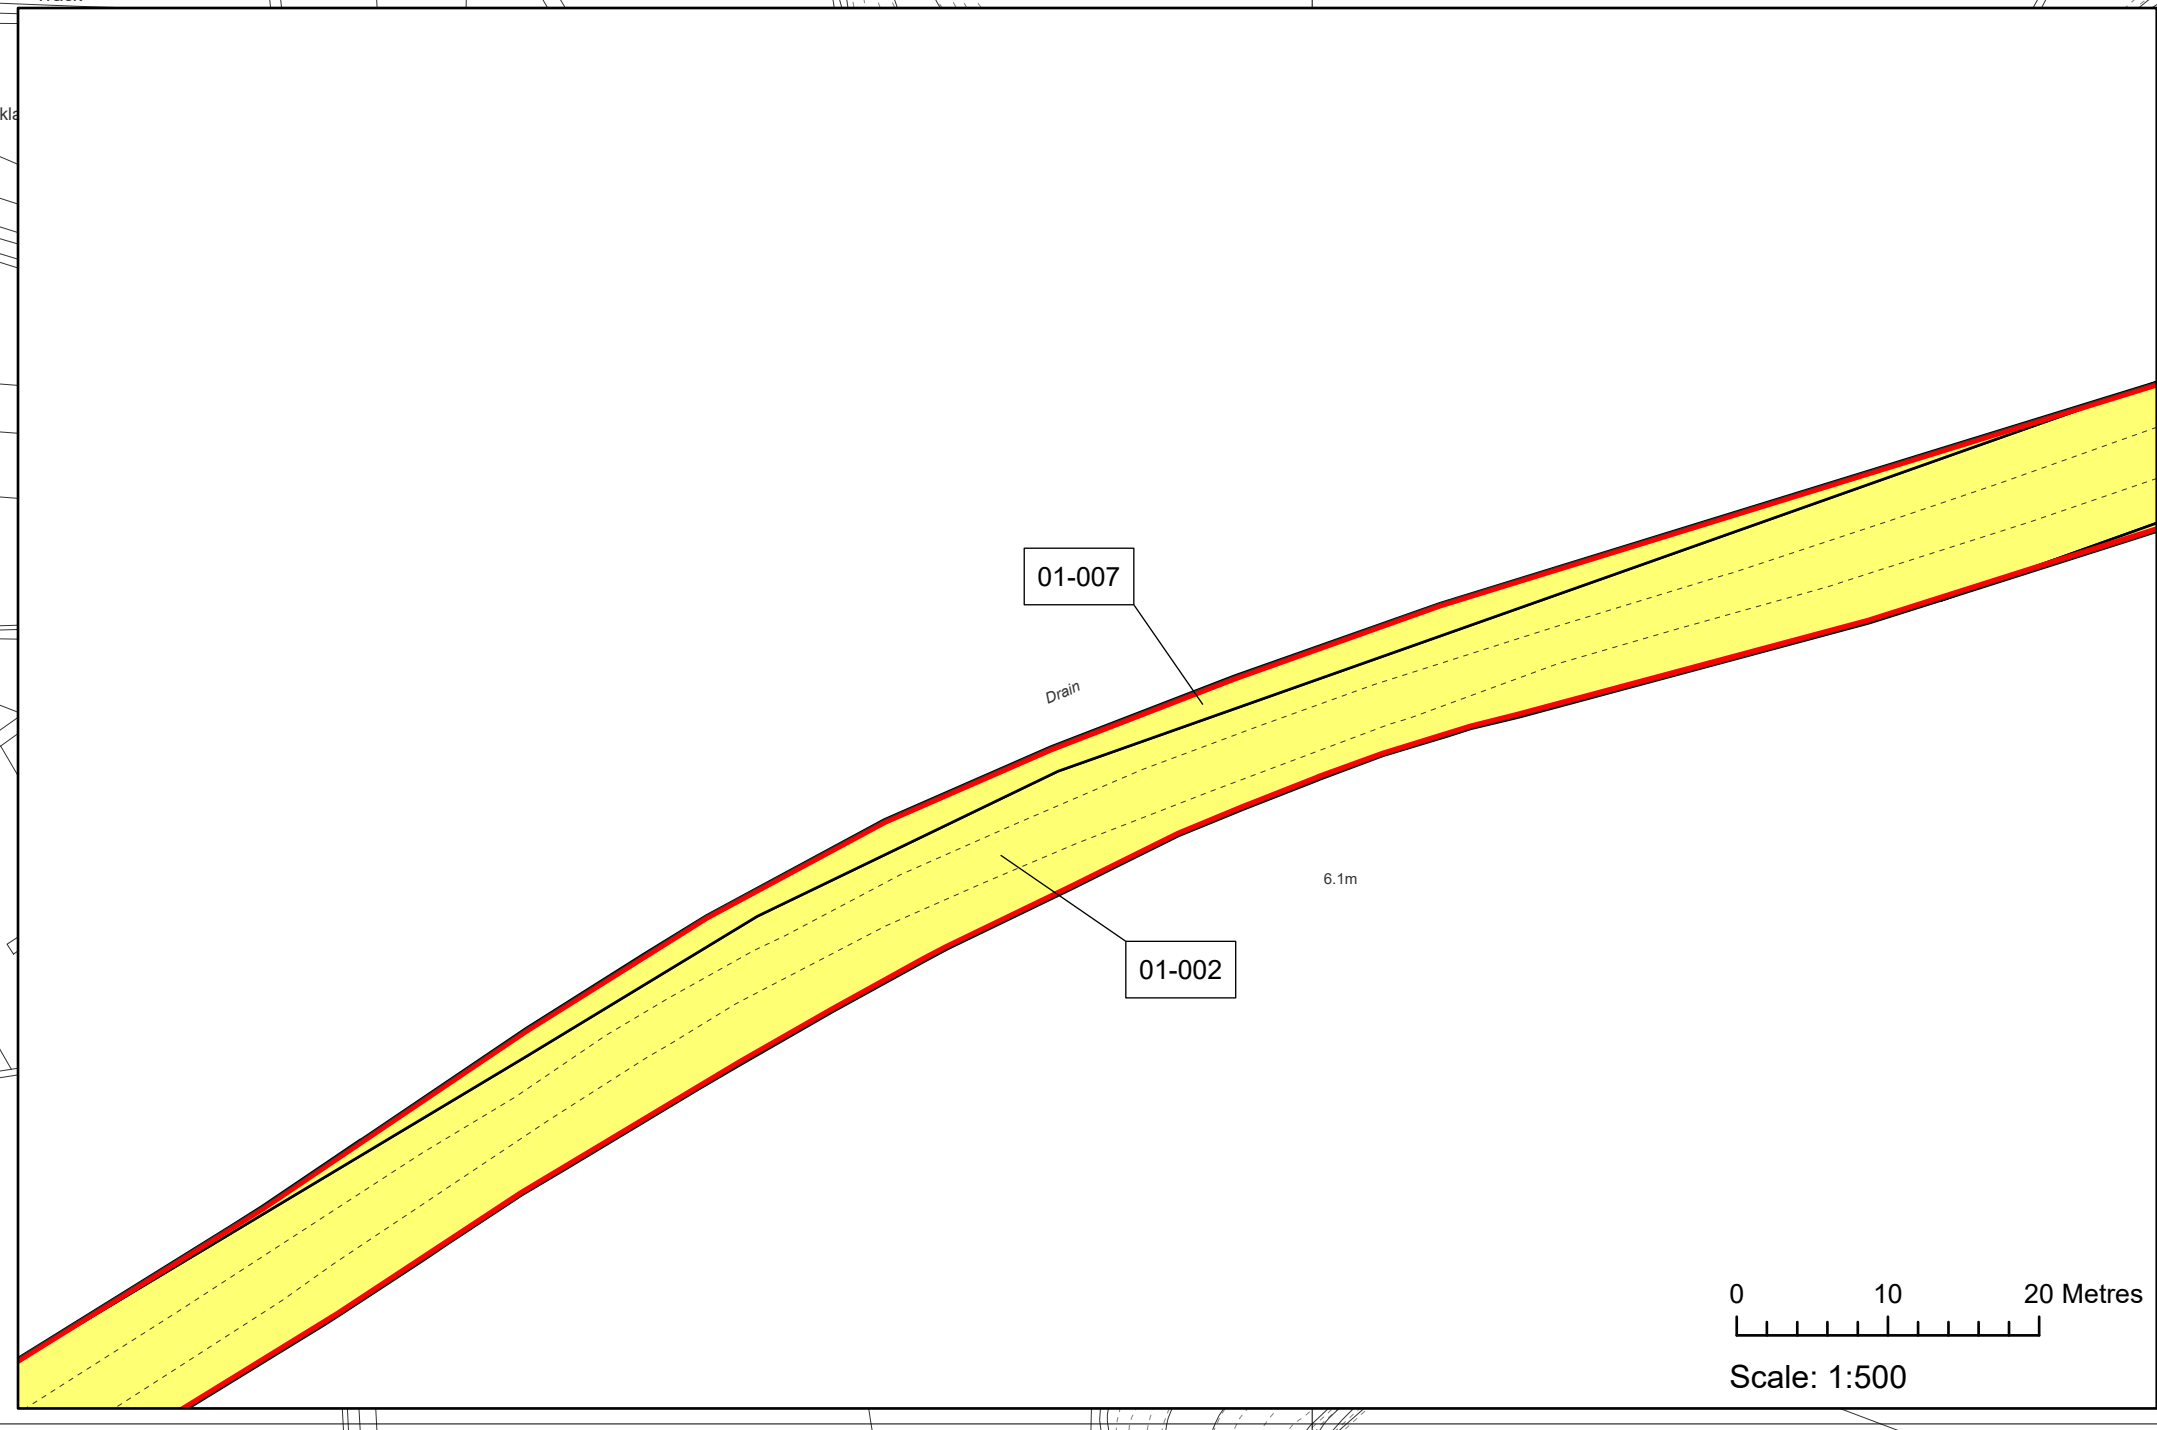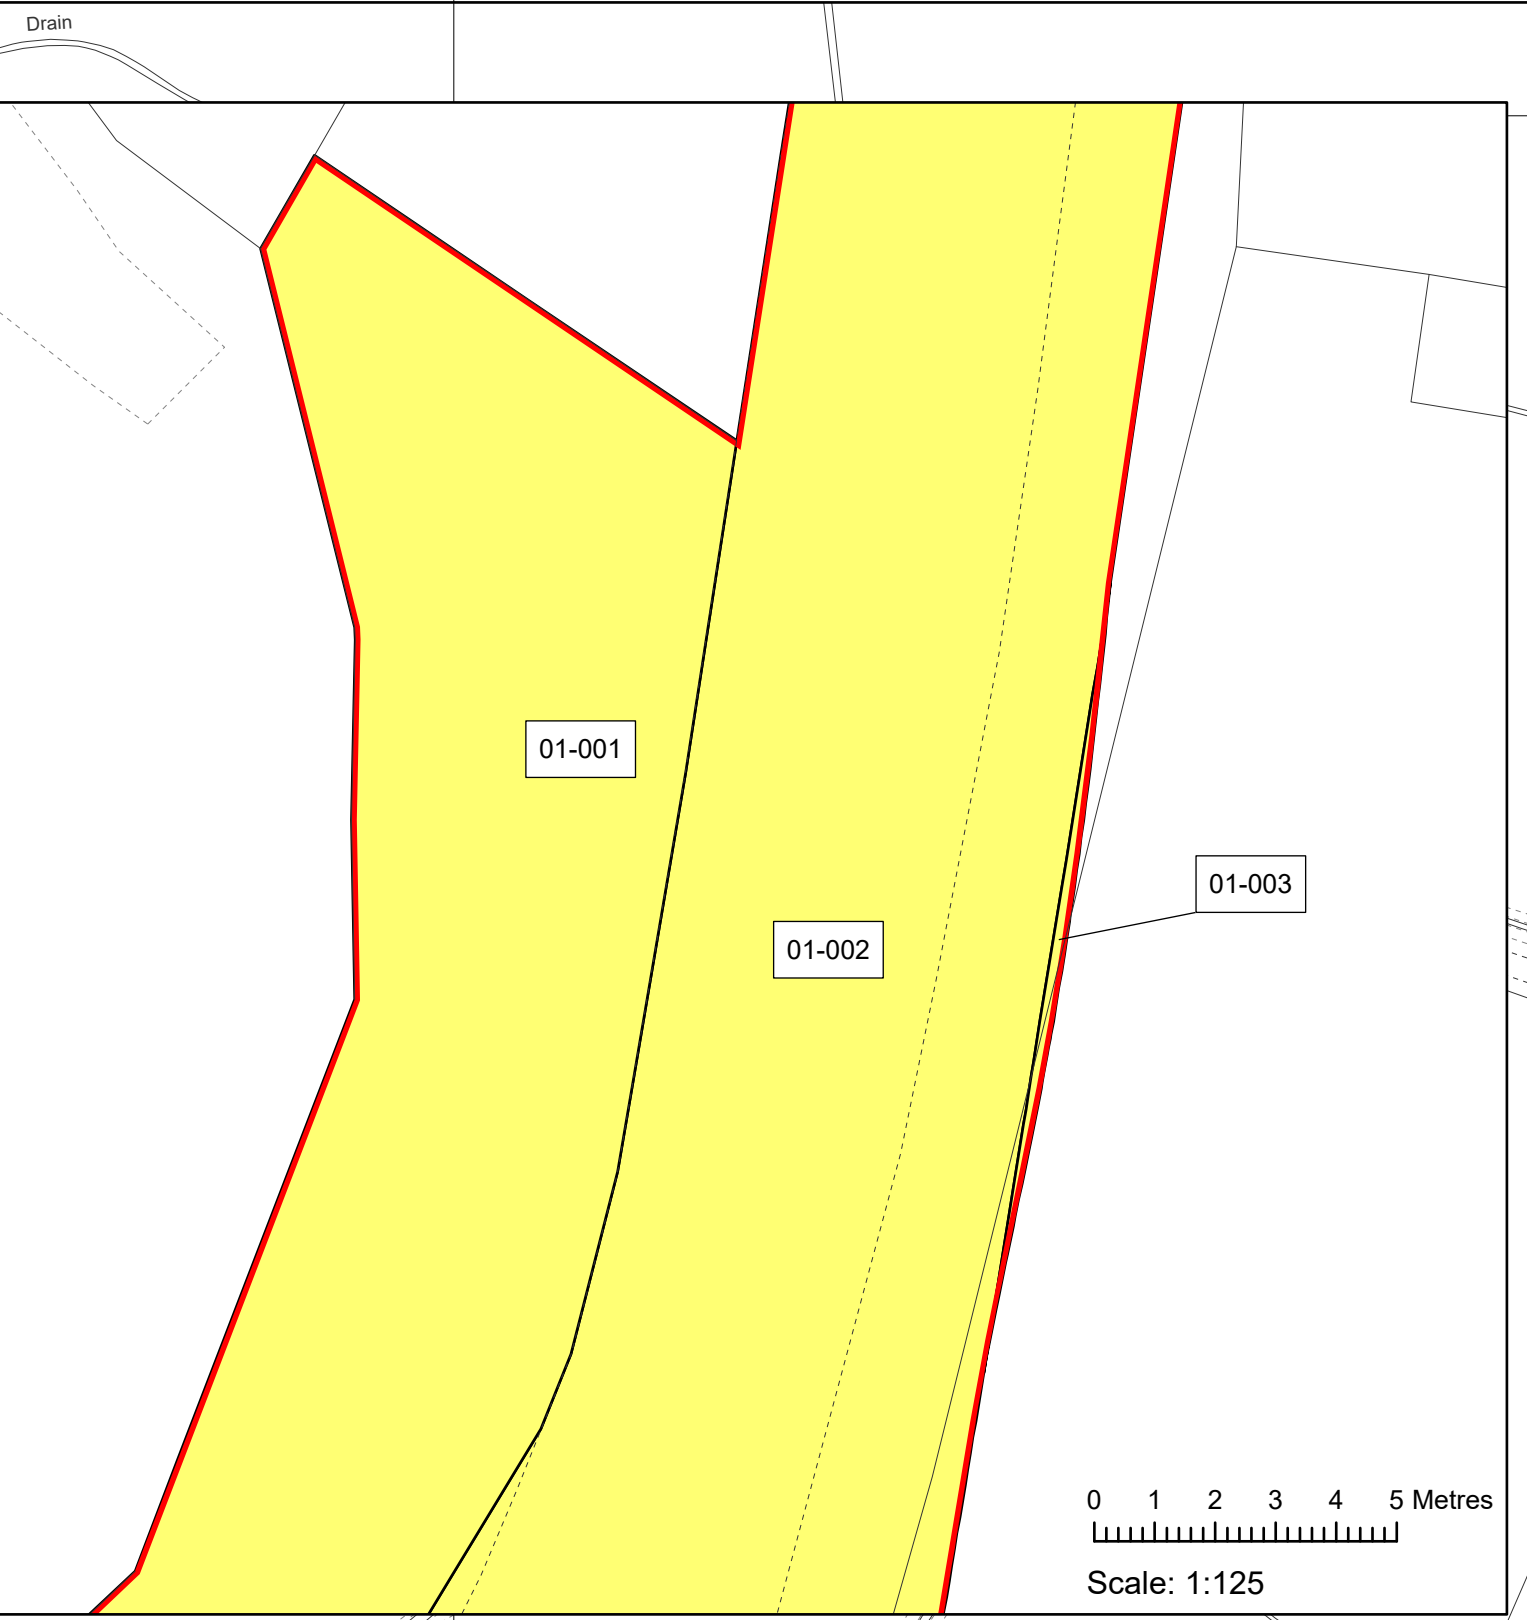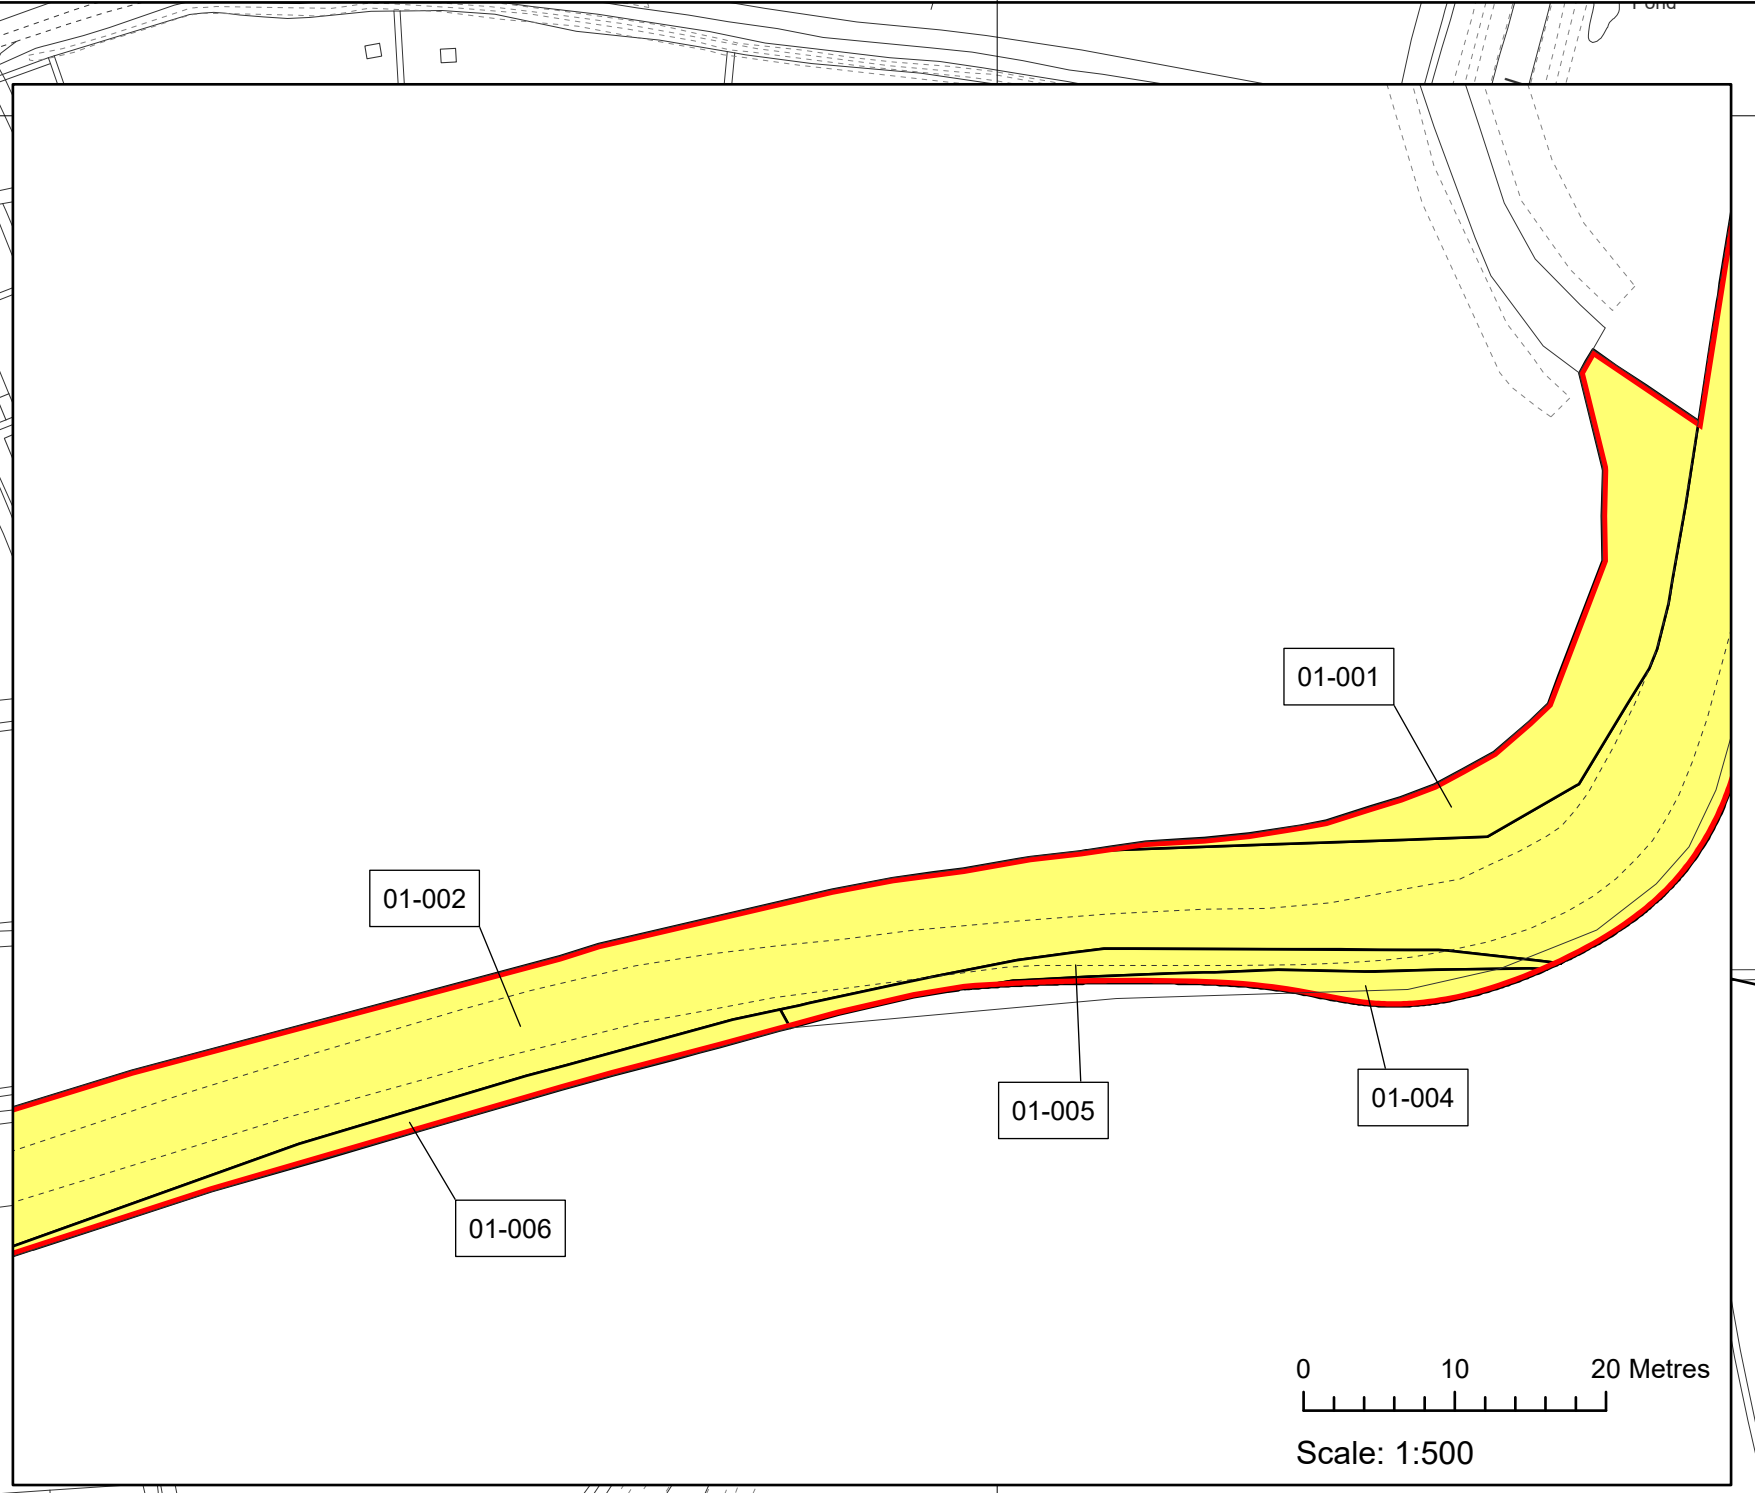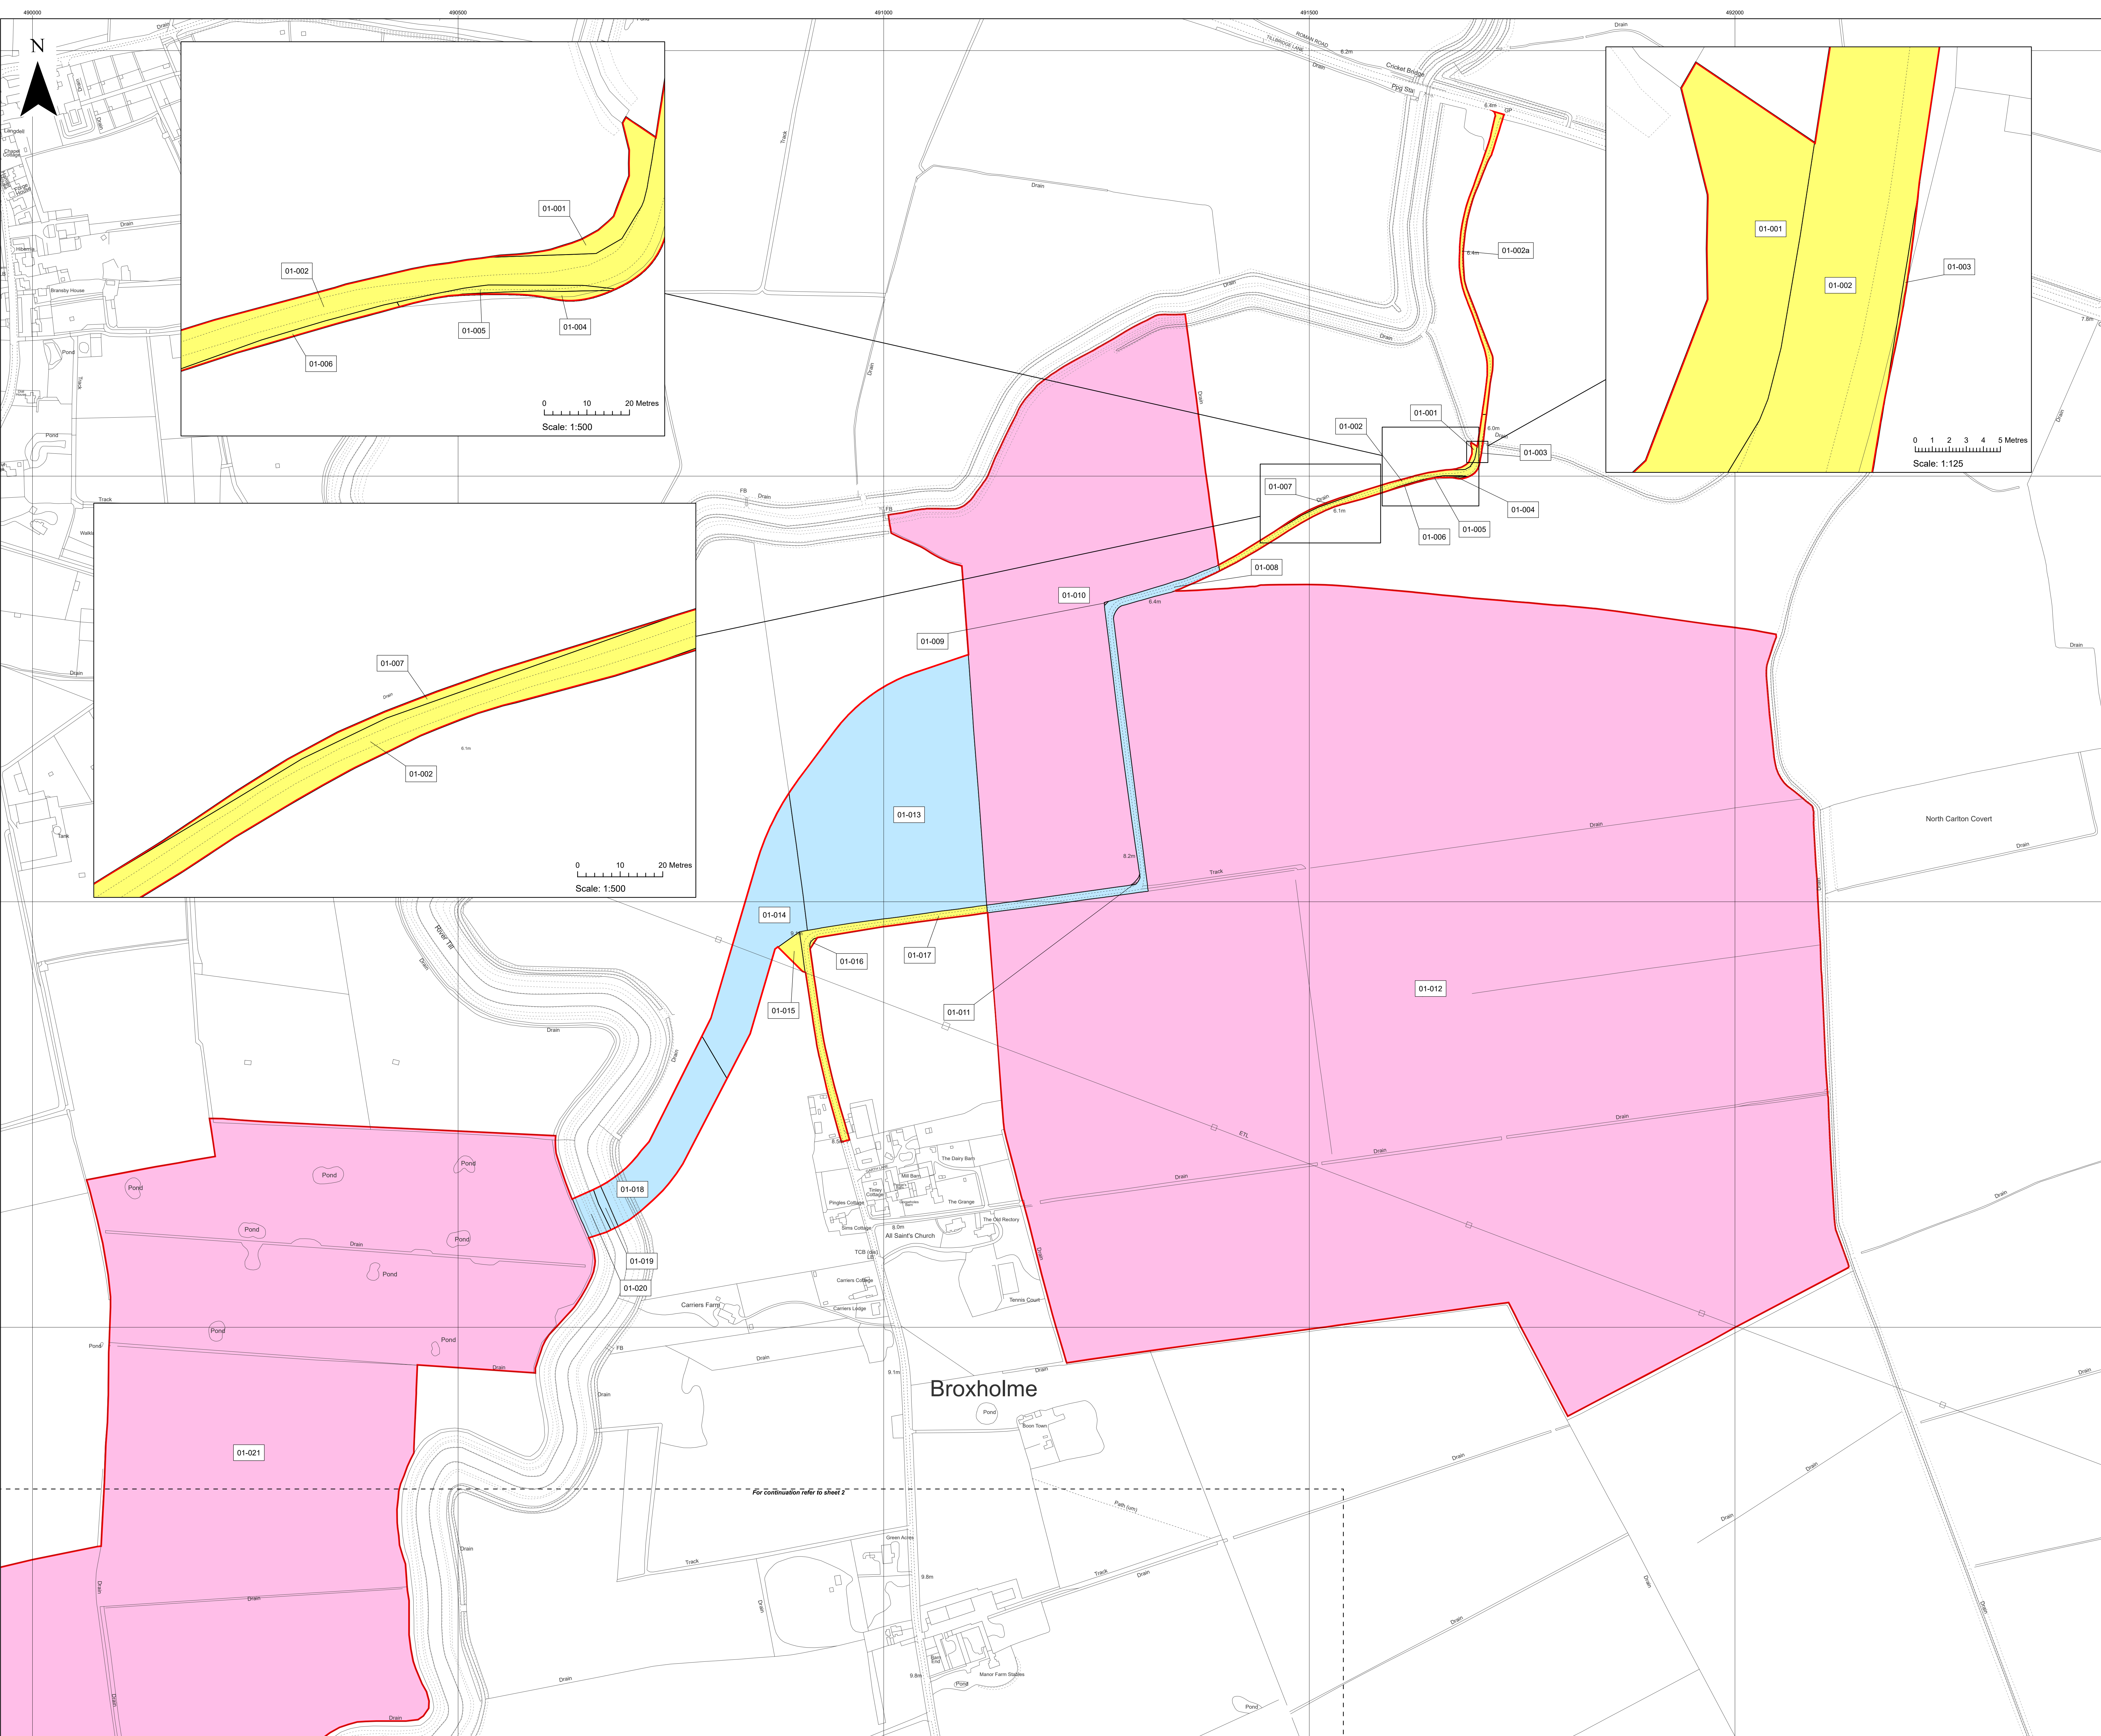

Broxholme

For continuation refer to sheet 2

Layers: Linfo, 2023; IIP, 2023  
Base map: Reproduced from Ordnance Survey digital map data © Crown copyright 2023. All rights reserved. License number 0100031673

0 100 200 Metres  
Scale: 1:2,500@A0


APFP Regulation: 5(2)(i)	Application Doc No. EX6WB2_2_D
Ref: 21004815_LP-01_D	Date: 29/04/2024
Drawn by: AL	Checked by: IM

**Land Plans**  
Sheet 1 of 10  
Revision D

**WEST BURTON SOLAR PROJECT**

**Key**

- Order Limits
- Temporary use of land and in relation to which it is proposed to temporarily suspend easements, servitudes and other private rights
- 02-025; 02-026; 02-032
- Freehold to be compulsorily acquired and temporary use of land and in relation to which it is proposed to extinguish easements, servitudes and other private rights
- 01-021; 02-022; 02-023; 02-024; 02-031
- New rights (including restrictions) to be compulsorily acquired and temporary use of land and in relation to which it is proposed to suspend or extinguish easements, servitudes and other private rights
- 02-027; 02-028; 02-029; 02-030; 02-033

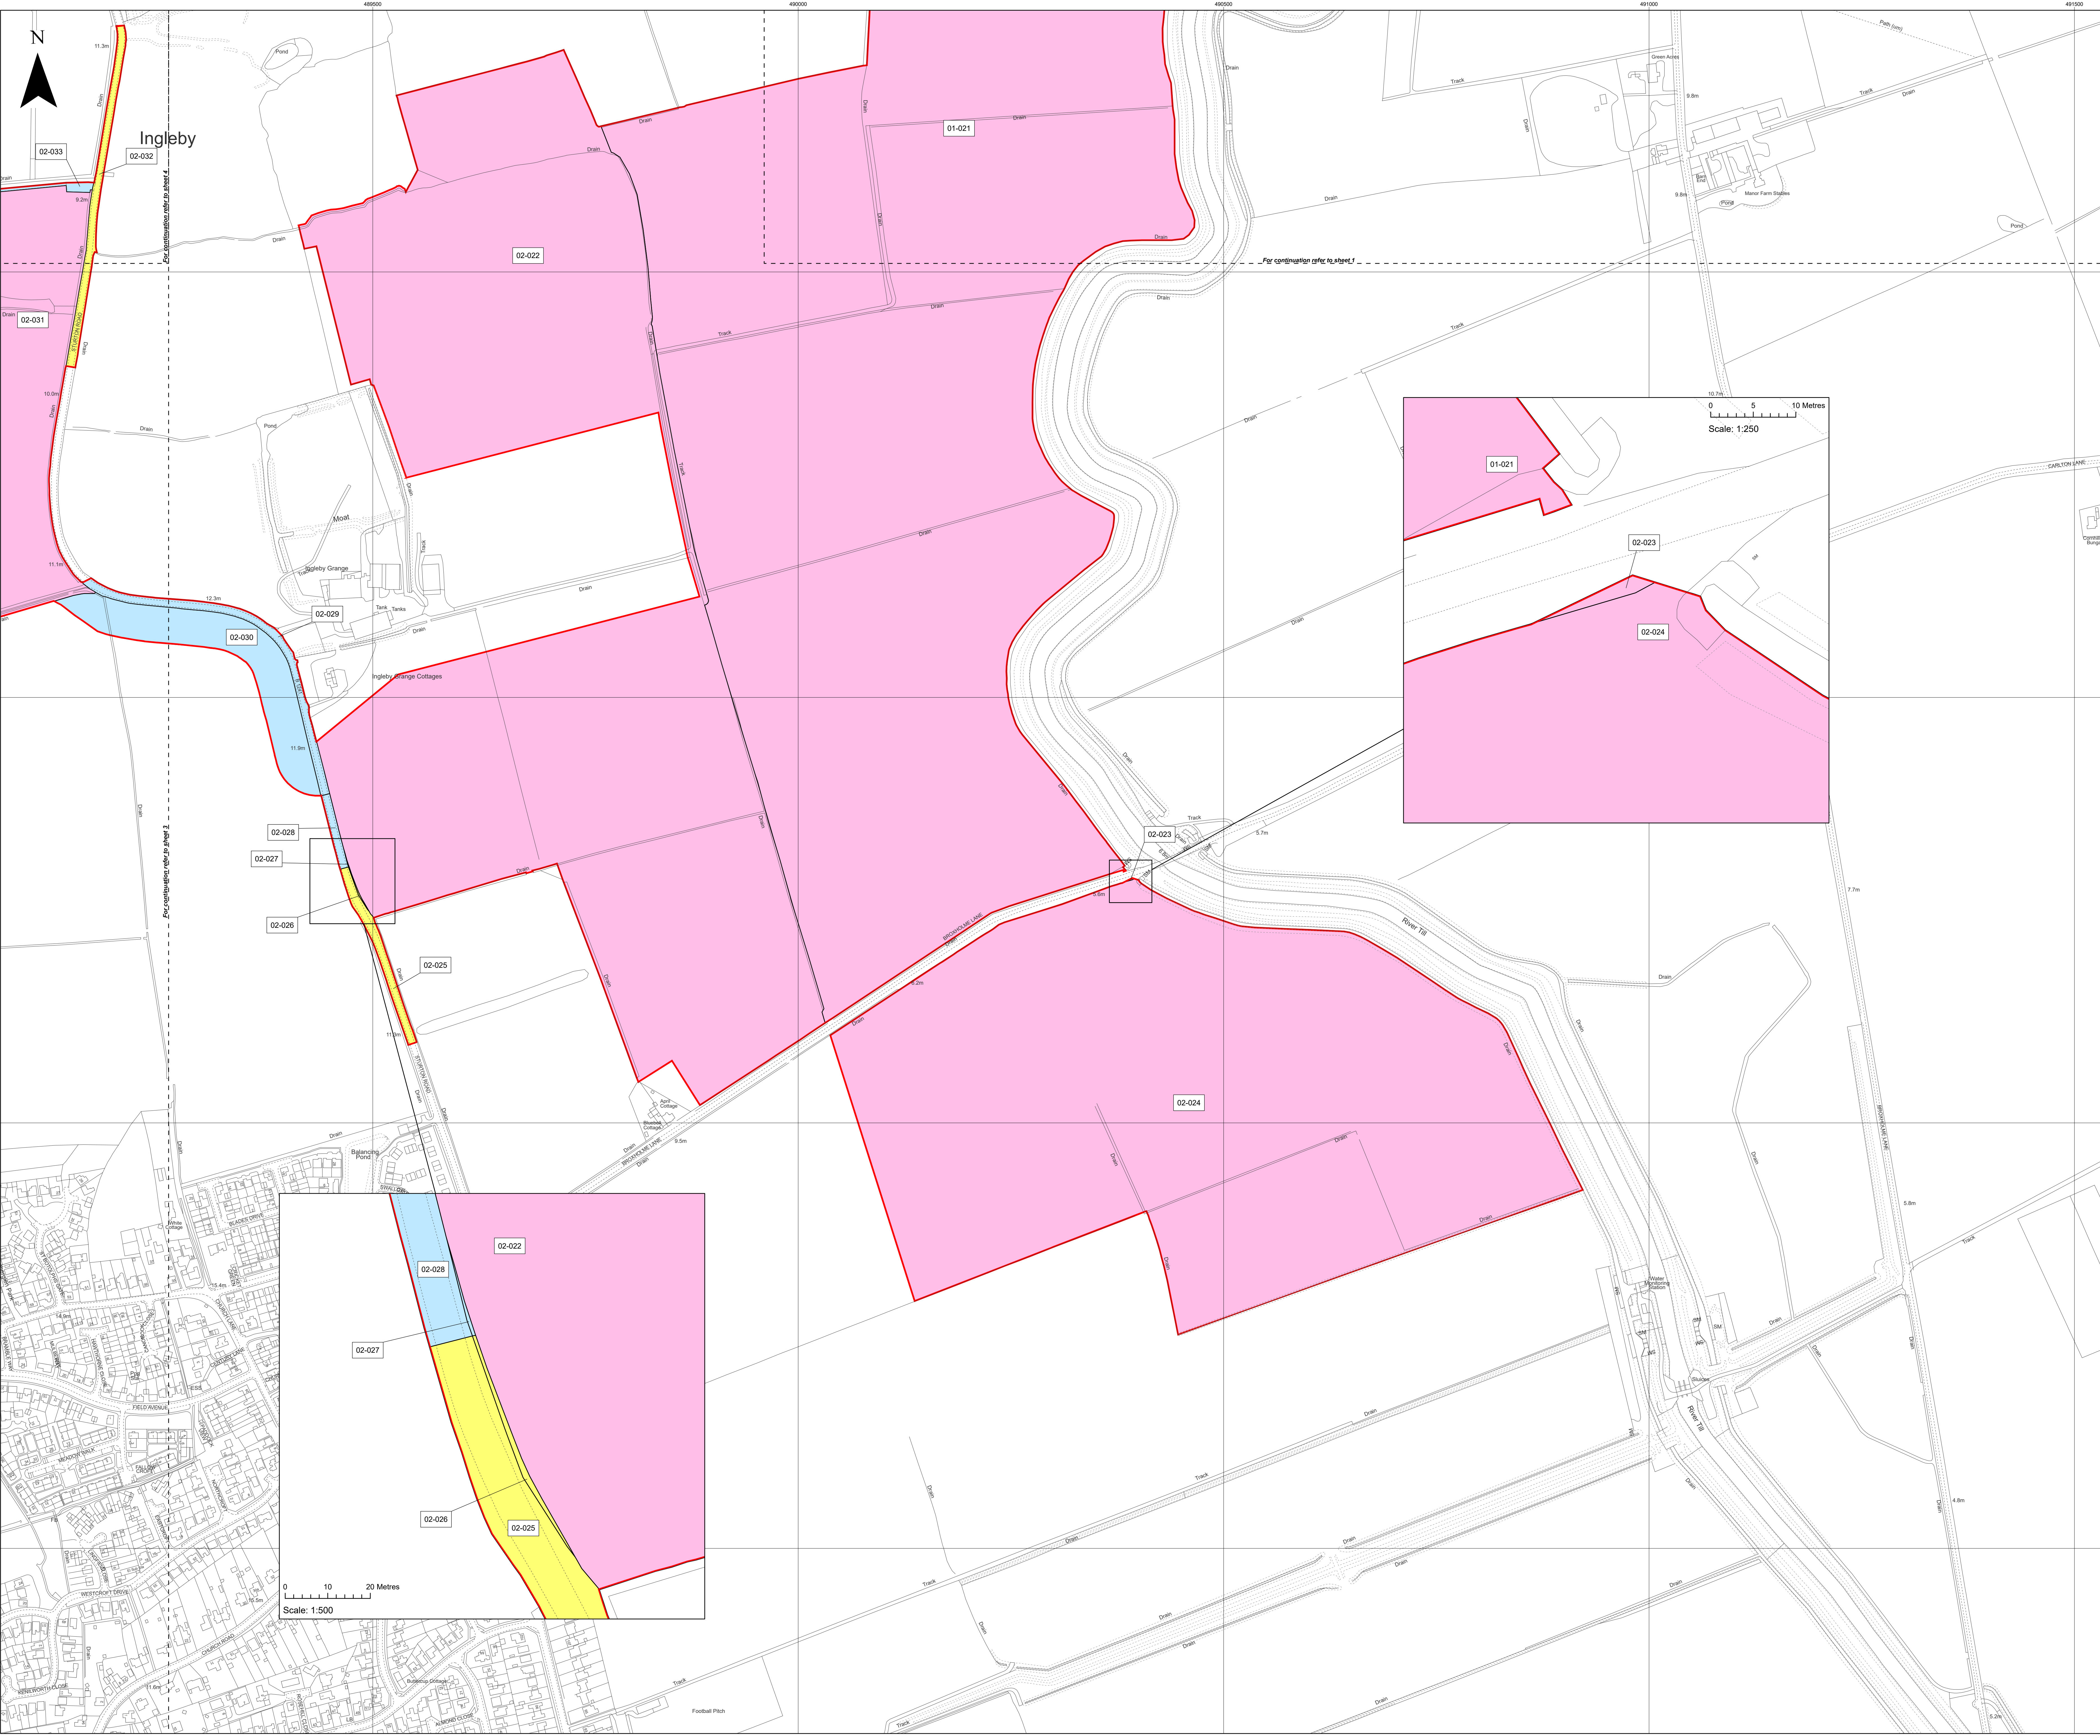

Layers: Linfo, 2023; IPI, 2023  
Base map: Reproduced from Ordnance Survey digital map data © Crown copyright 2023. All rights reserved. License number 0100031673

0 100 200 Metres  
Scale: 1:2,500@A0


APFP Regulation: 5(2)(i)	Application Doc No. EX6WB2_2_D
Ref: 21004815_LP-02_D	Date: 29/04/2024
Drawn by: AL	Checked by: IM

**Land Plans**  
Sheet 2 of 10  
Revision D

**WEST BURTON SOLAR PROJECT**

- Key**
- Order Limits
  - Temporary use of land and in relation to which it is proposed to temporarily suspend easements, servitudes and other private rights
  - 02-032  
Freehold to be compulsorily acquired and temporary use of land and in relation to which it is proposed to extinguish easements, servitudes and other private rights
  - 02-031; 03-034; 03-035; 03-036; 03-037  
New rights (including restrictions) to be compulsorily acquired and temporary use of land and in relation to which it is proposed to suspend or extinguish easements, servitudes and other private rights
  - 02-029; 02-030; 02-033


Layers: Ltrimg, 2023; KIP, 2023  
Base map: Reproduced from Ordnance Survey digital map data © Crown copyright 2023. All rights reserved. License number 0100031673

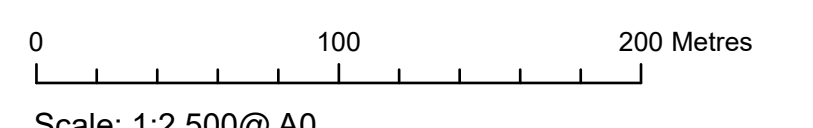

APFP Regulation: 5(2)(i)	Application Doc No. EX6WB2_2_D
Ref: 21004815_LP-03_D	Date: 29/04/2024
Drawn by: AL	Checked by: IM


**Land Plans**  
Sheet 3 of 10  
Revision D

**WEST BURTON SOLAR PROJECT**

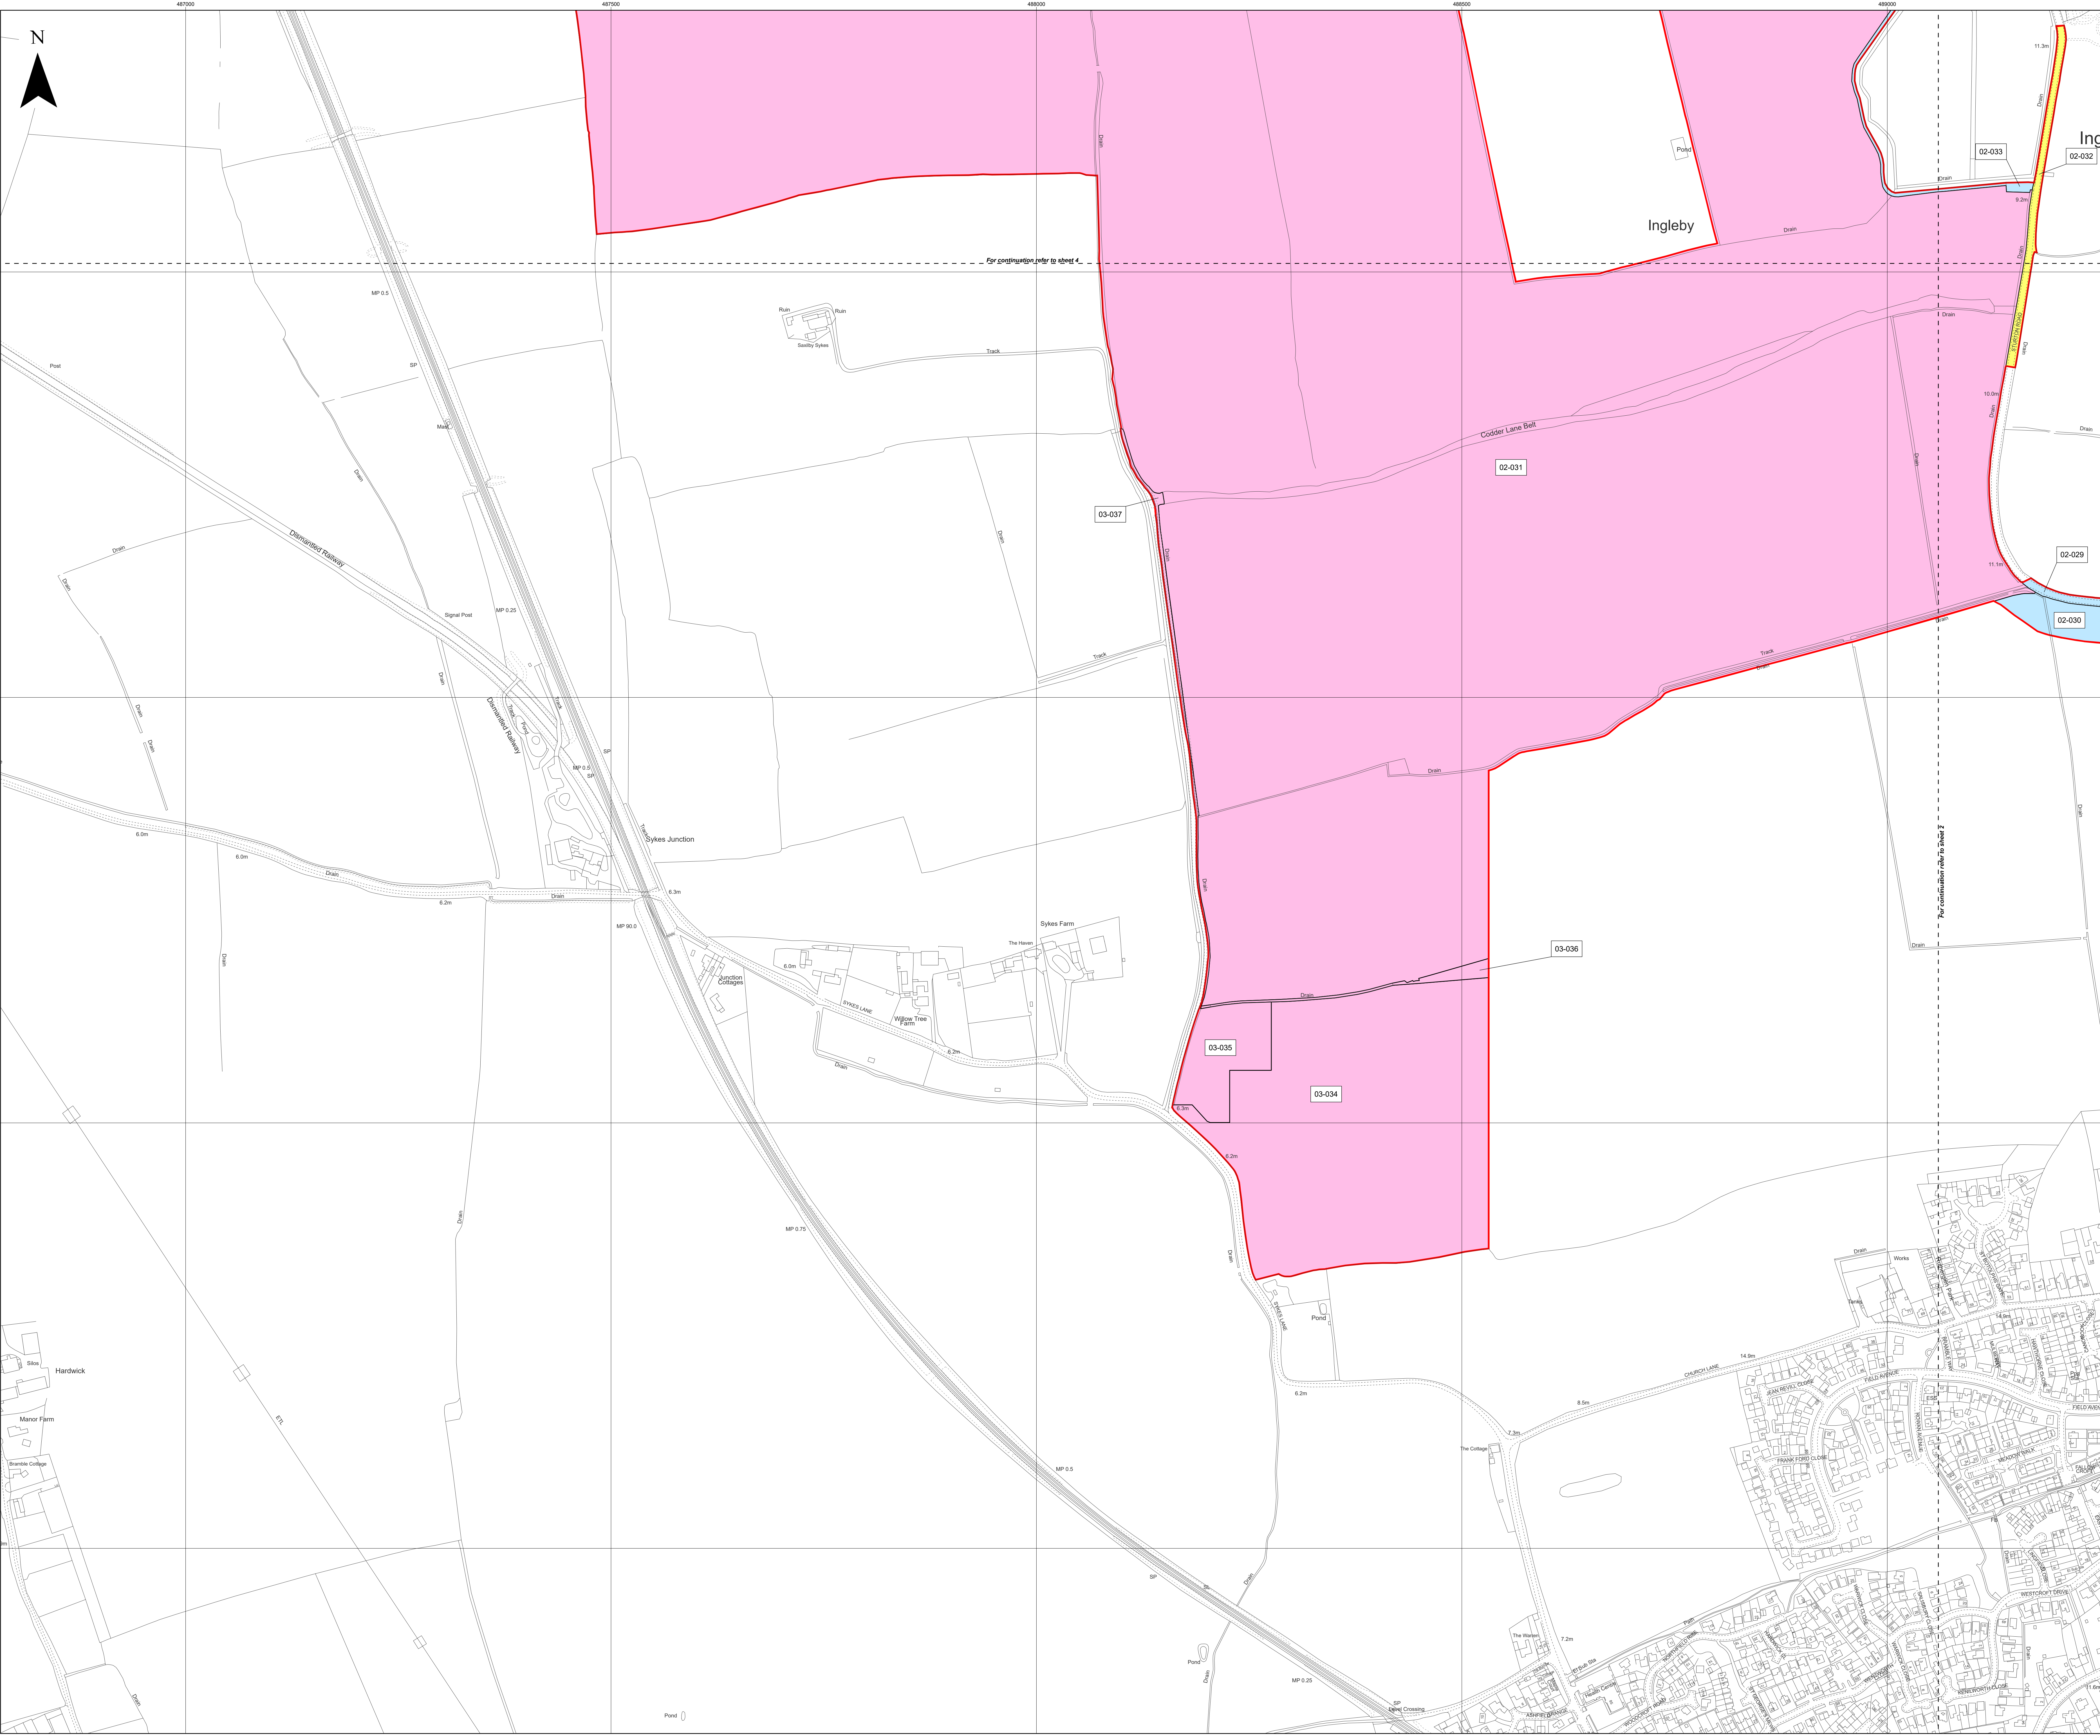

**Key**

- Order Limits
- Temporary use of land and in relation to which it is proposed to temporarily suspend easements, servitudes and other private rights  
02-032; 04-038; 04-043; 04-045; 04-048
- Freehold to be compulsorily acquired and temporary use of land and in relation to which it is proposed to extinguish easements, servitudes and other private rights  
02-031; 04-041; 04-042
- New rights (including restrictions) to be compulsorily acquired and temporary use of land and in relation to which it is proposed to suspend or extinguish easements, servitudes and other private rights  
02-033; 04-039; 04-040; 04-043a; 04-044; 04-046; 04-047; 04-049; 04-050; 04-051; 04-052

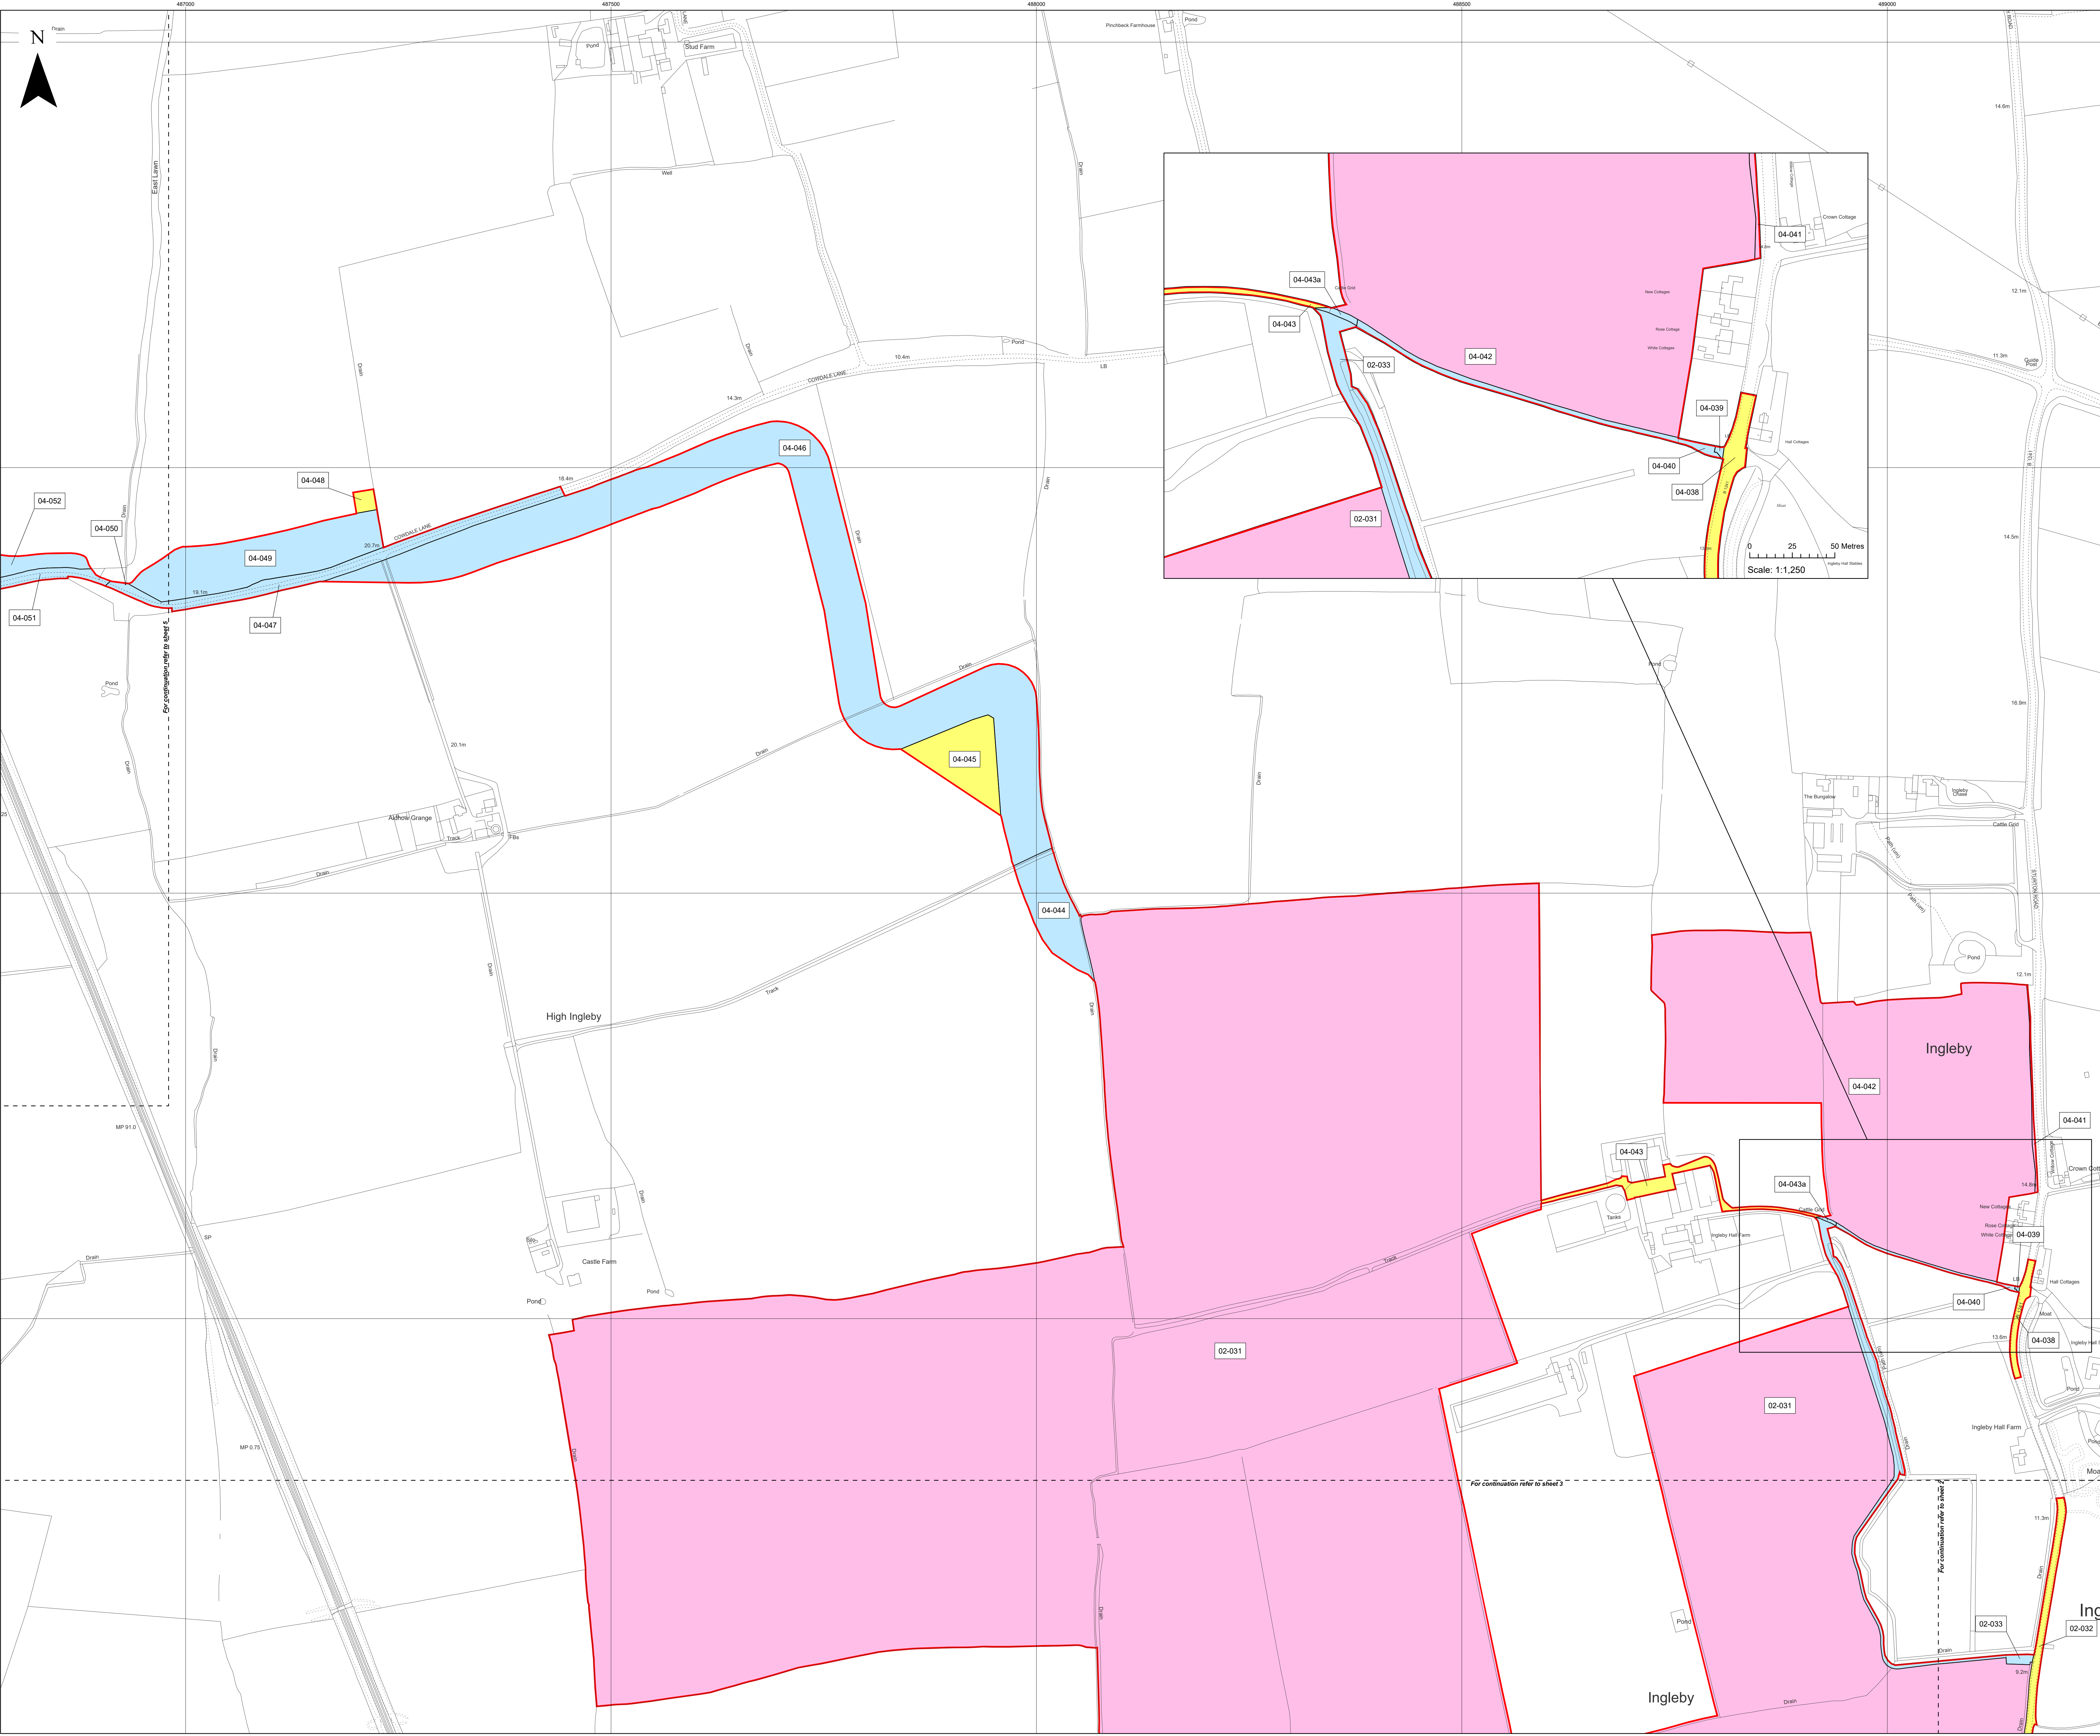

Layers: Linfo, 2023; KIP, 2023  
 Base map: Reproduced from Ordnance Survey digital map data © Crown copyright 2023. All rights reserved. License number 0100031673

0 100 200 Metres  
 Scale: 1:2,500@ A0

APFP Regulation: 5(2)(i)	Application Doc No. EX6WB2_2_D
Ref: 21004815_LP-04_D	Date: 29/04/2024
Drawn by: AL	Checked by: IM



**Land Plans**  
 Sheet 4 of 10  
 Revision D

**WEST BURTON SOLAR PROJECT**




**Key**

- Order Limits
- Freehold to be compulsorily acquired and temporary use of land and in relation to which it is proposed to extinguish easements, servitudes and other private rights
- 05-055; 05-056; 05-057; 05-058; 05-059; 05-060; 05-061; 05-063
- New rights (including restrictions) to be compulsorily acquired and temporary use of land and in relation to which it is proposed to suspend or extinguish easements, servitudes and other private rights
- 04-047; 04-049; 04-050; 04-051; 04-052; 05-052a; 05-054; 05-054a; 05-053; 05-062

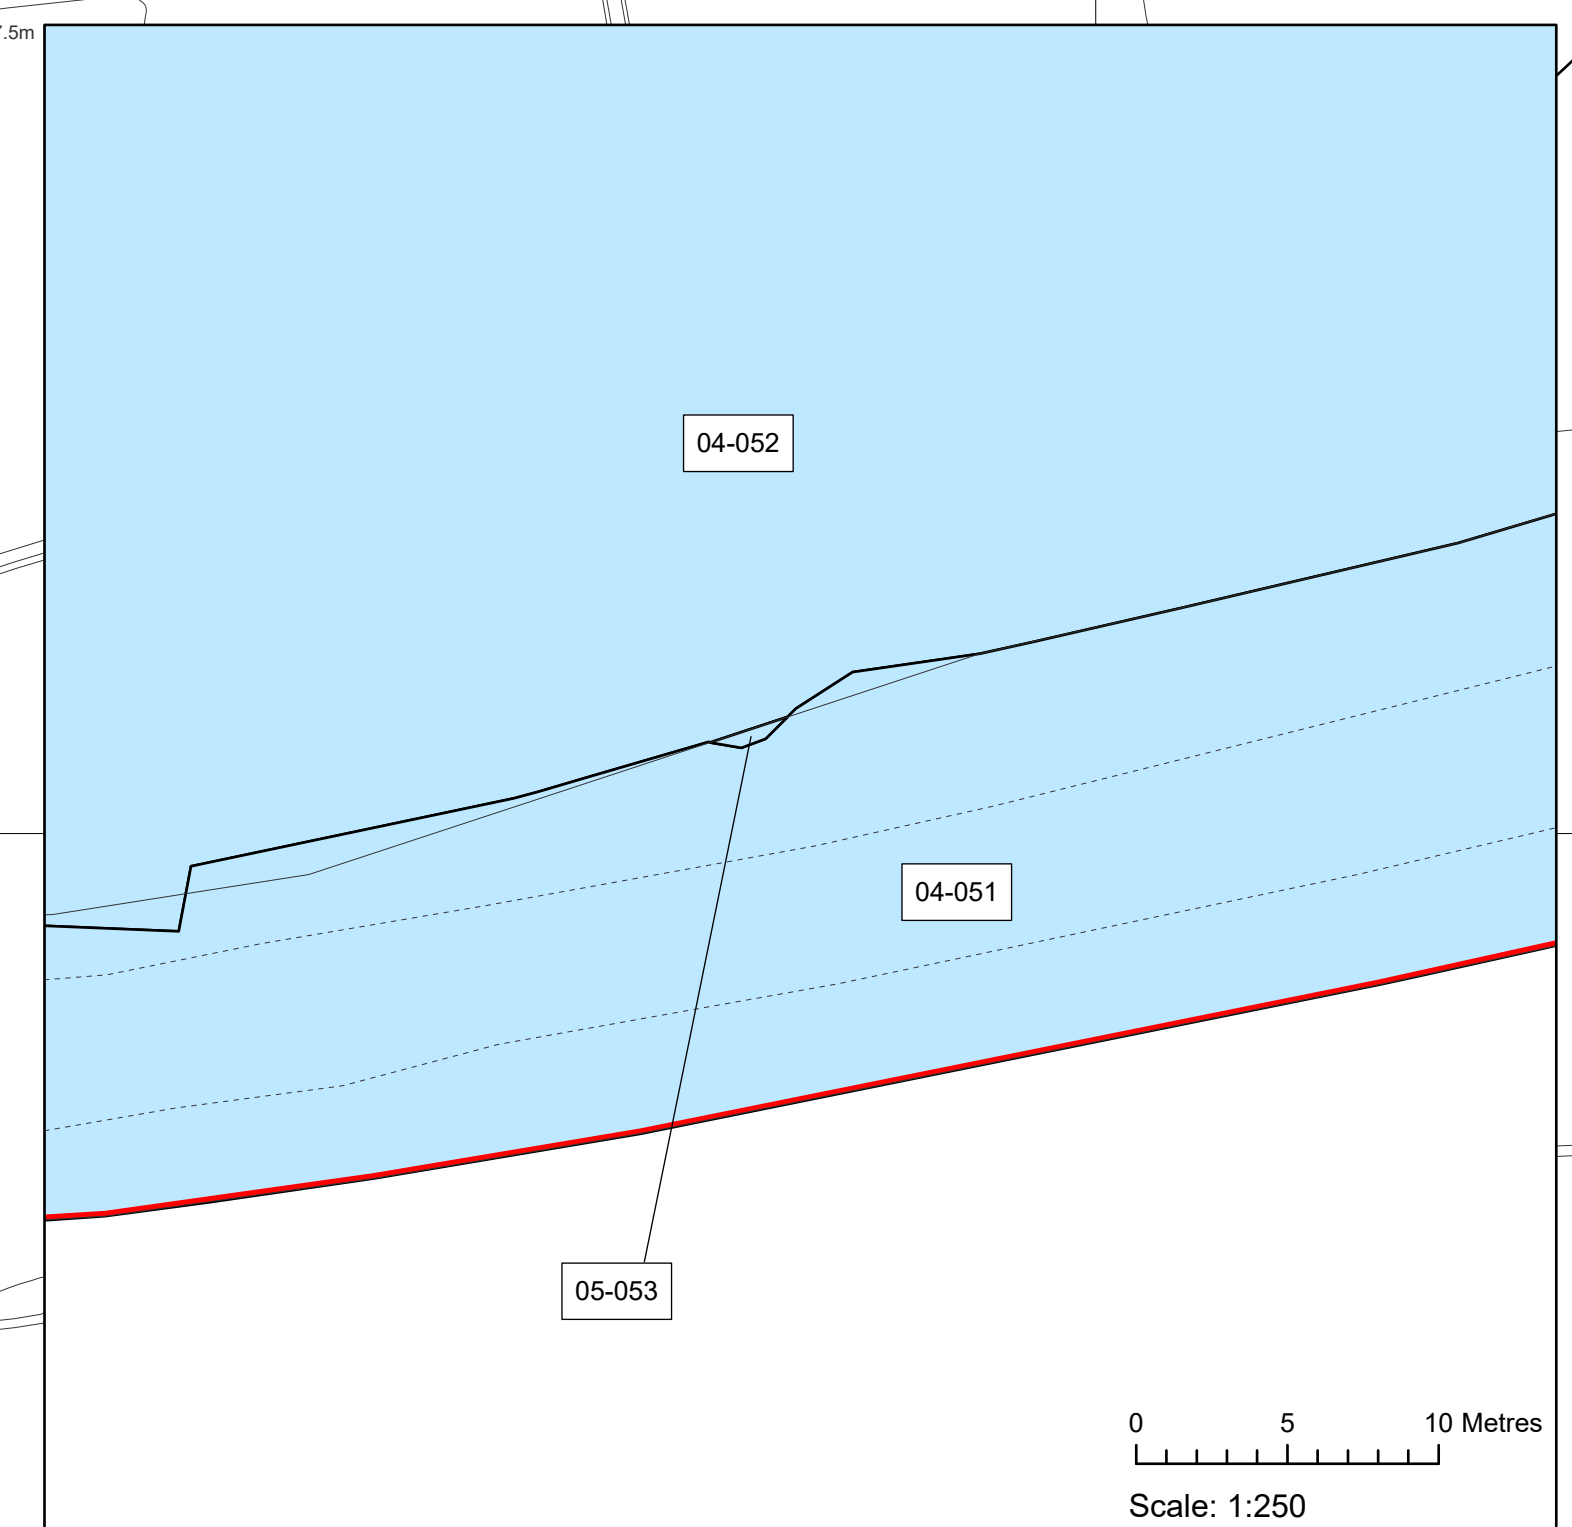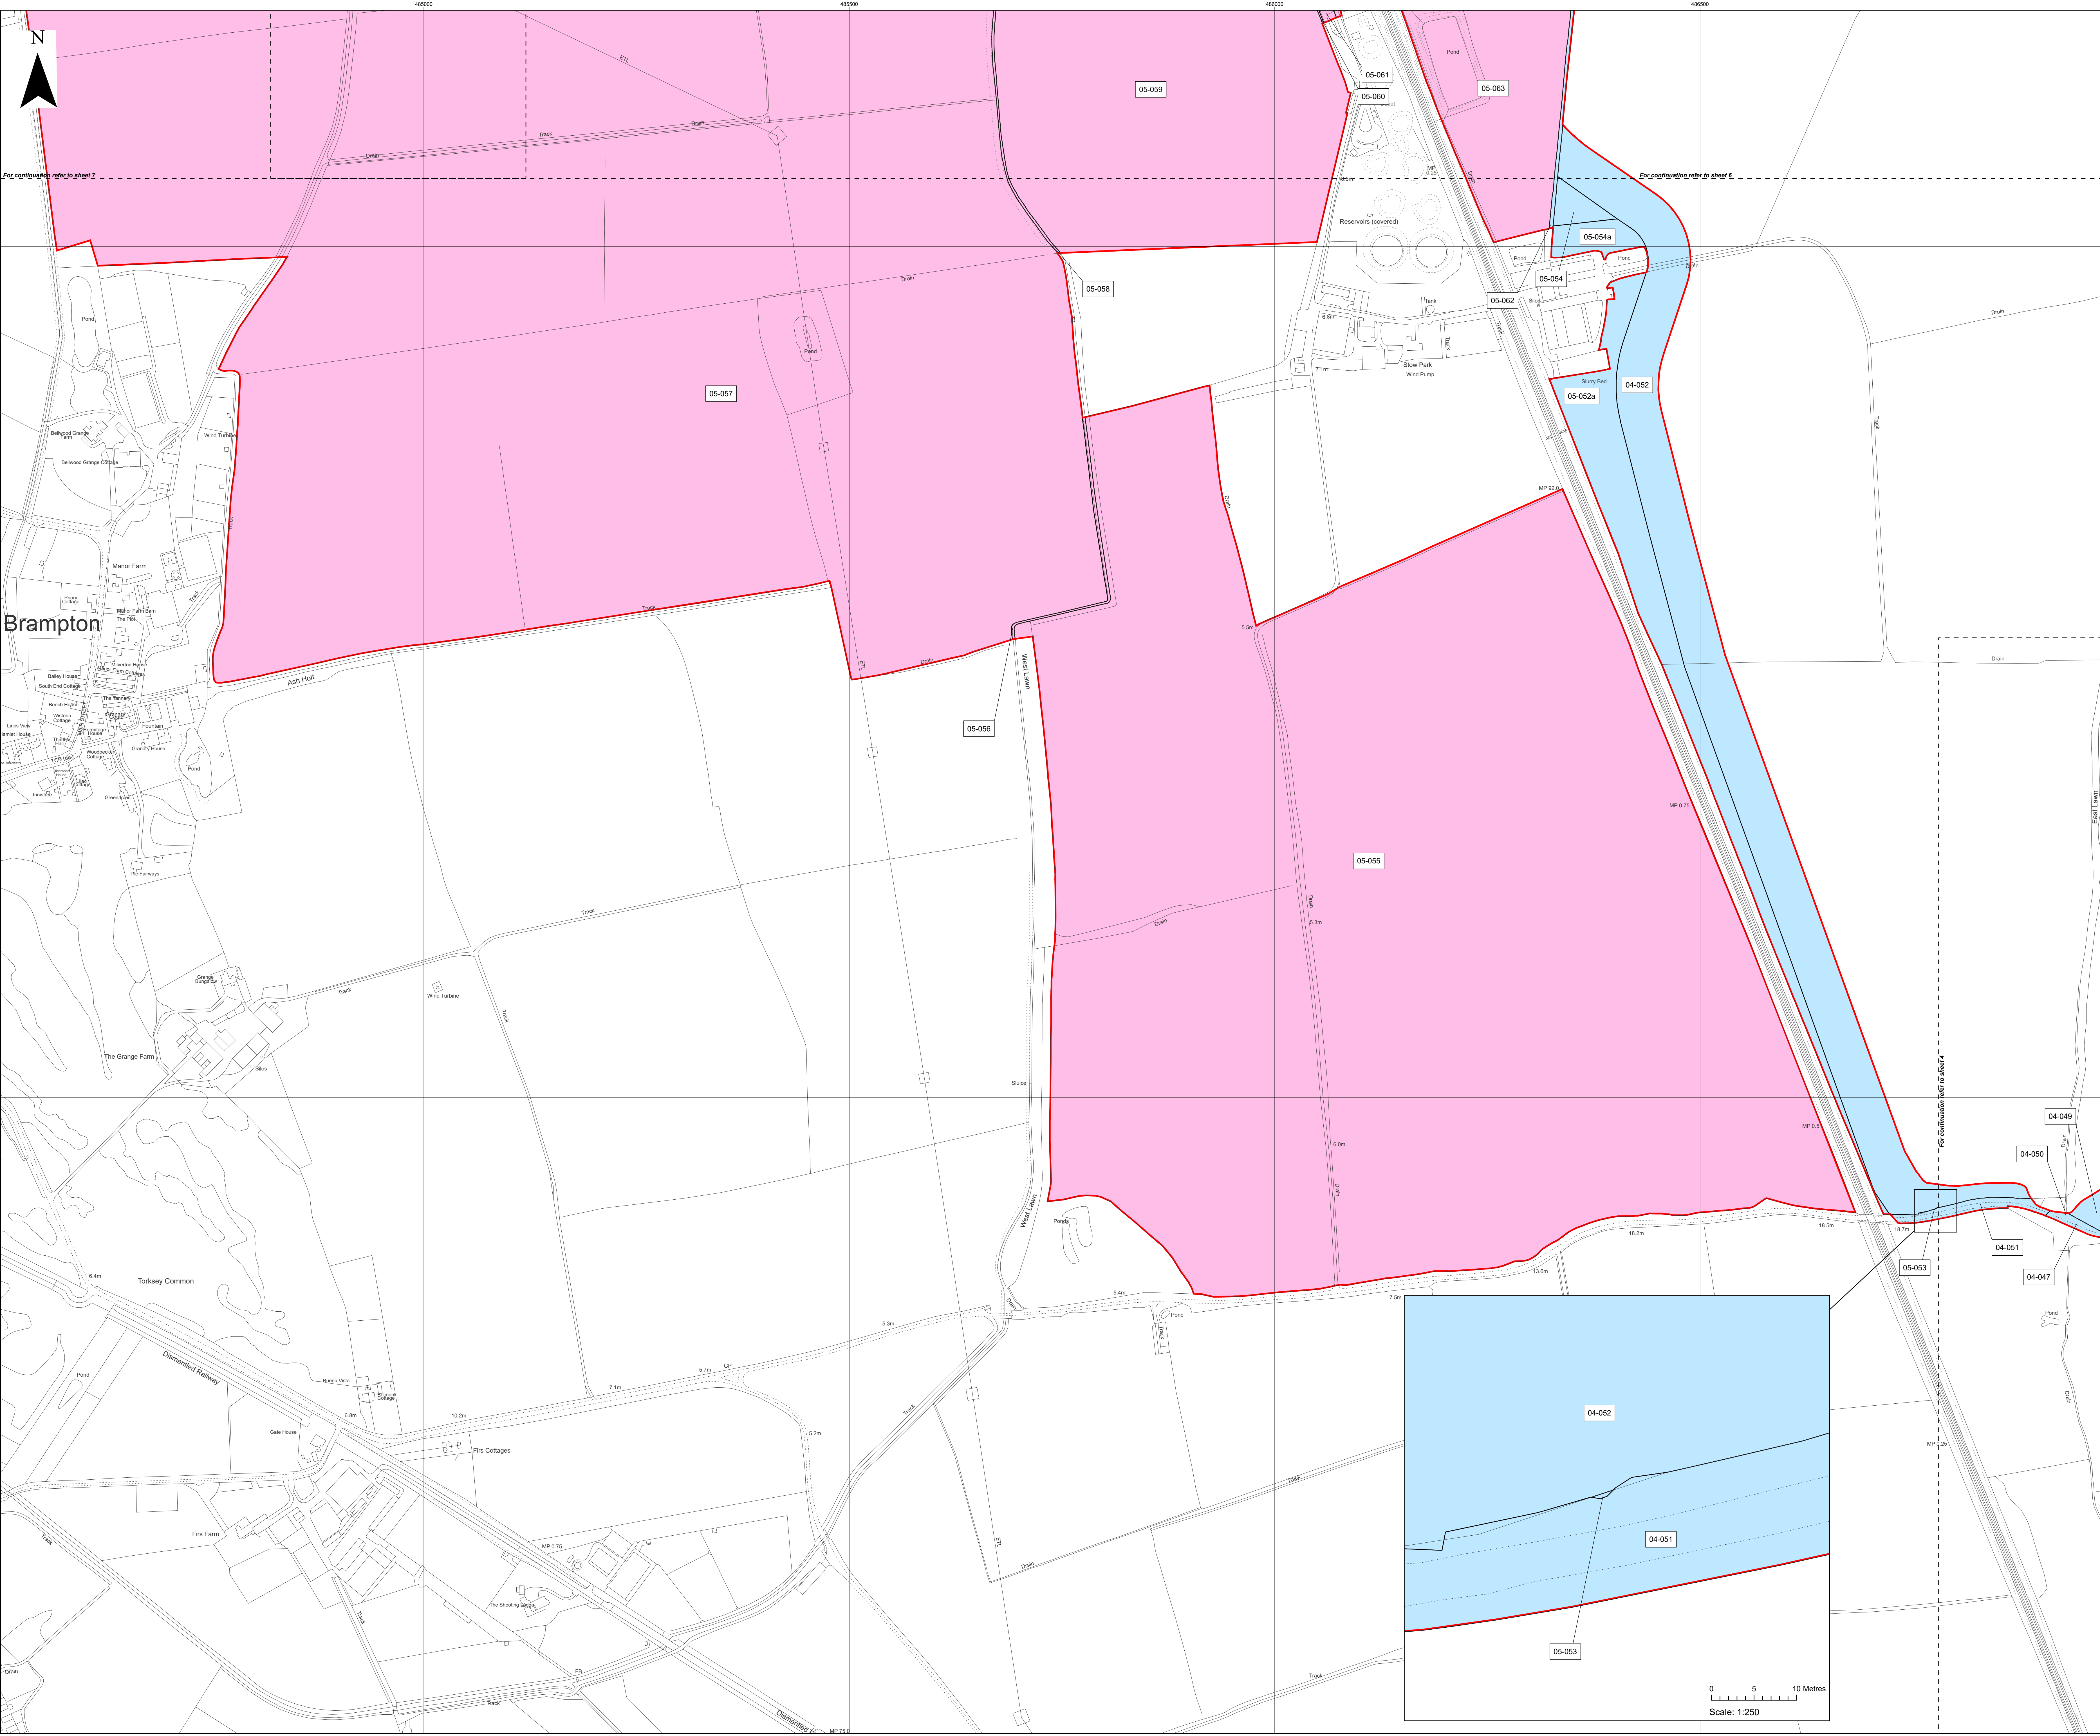

Layers: Lrplm, 2023; RPL, 2023  
 Base map: Reproduced from Ordnance Survey digital map data © Crown copyright 2023. All rights reserved. License number 0100031673

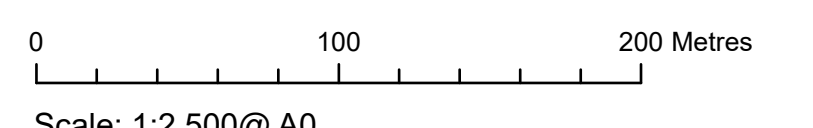

Scale: 1:2,500@ A0

APFP Regulation: 5(2)(i)	Application Doc No. EX6WB2_2_D
Ref: 21004815_LP-05_D	Date: 29/04/2024
Drawn by: AL	Checked by: IM

**Land Plans**  
 Sheet 5 of 10  
 Revision D

**WEST BURTON SOLAR PROJECT**

**Key**

- Order Limits
- Temporary use of land and in relation to which it is proposed to temporarily suspend easements, servitudes and other private rights  
06-070; 06-071; 06-080; 06-081; 06-082; 06-083; 06-084; 06-085; 06-086; 06-087; 06-093
- Freehold to be compulsorily acquired and temporary use of land and in relation to which it is proposed to extinguish easements, servitudes and other private rights  
05-057; 05-058; 05-059; 05-060; 05-061; 05-063; 06-064; 06-065; 06-066; 06-067; 06-075; 06-079; 06-088; 06-089; 06-090; 06-091; 06-092; 06-092a
- New rights (including restrictions) to be compulsorily acquired and temporary use of land and in relation to which it is proposed to suspend or extinguish easements, servitudes and other private rights  
04-052; 05-062; 05-063a; 06-068; 06-069; 06-072; 06-072a; 06-072b; 06-072c; 06-072d; 06-073; 06-073a; 06-073b; 06-074; 06-074a; 06-076; 06-077; 06-078




Layers: Limgm, 2023; IPR, 2023  
Base map: Reproduced from Ordnance Survey digital map data © Crown copyright 2023. All rights reserved. License number 0100031673

0 100 200 Metres  
Scale: 1:2,500@A0

APFP Regulation: 5(2)(i)	Application Doc No. EX6WB2_2_D
Ref: 21004815_LP-06_D	Date: 29/04/2024
Drawn by: AL	Checked by: IM

**Land Plans**  
Sheet 6 of 10  
Revision D

**WEST BURTON SOLAR PROJECT**

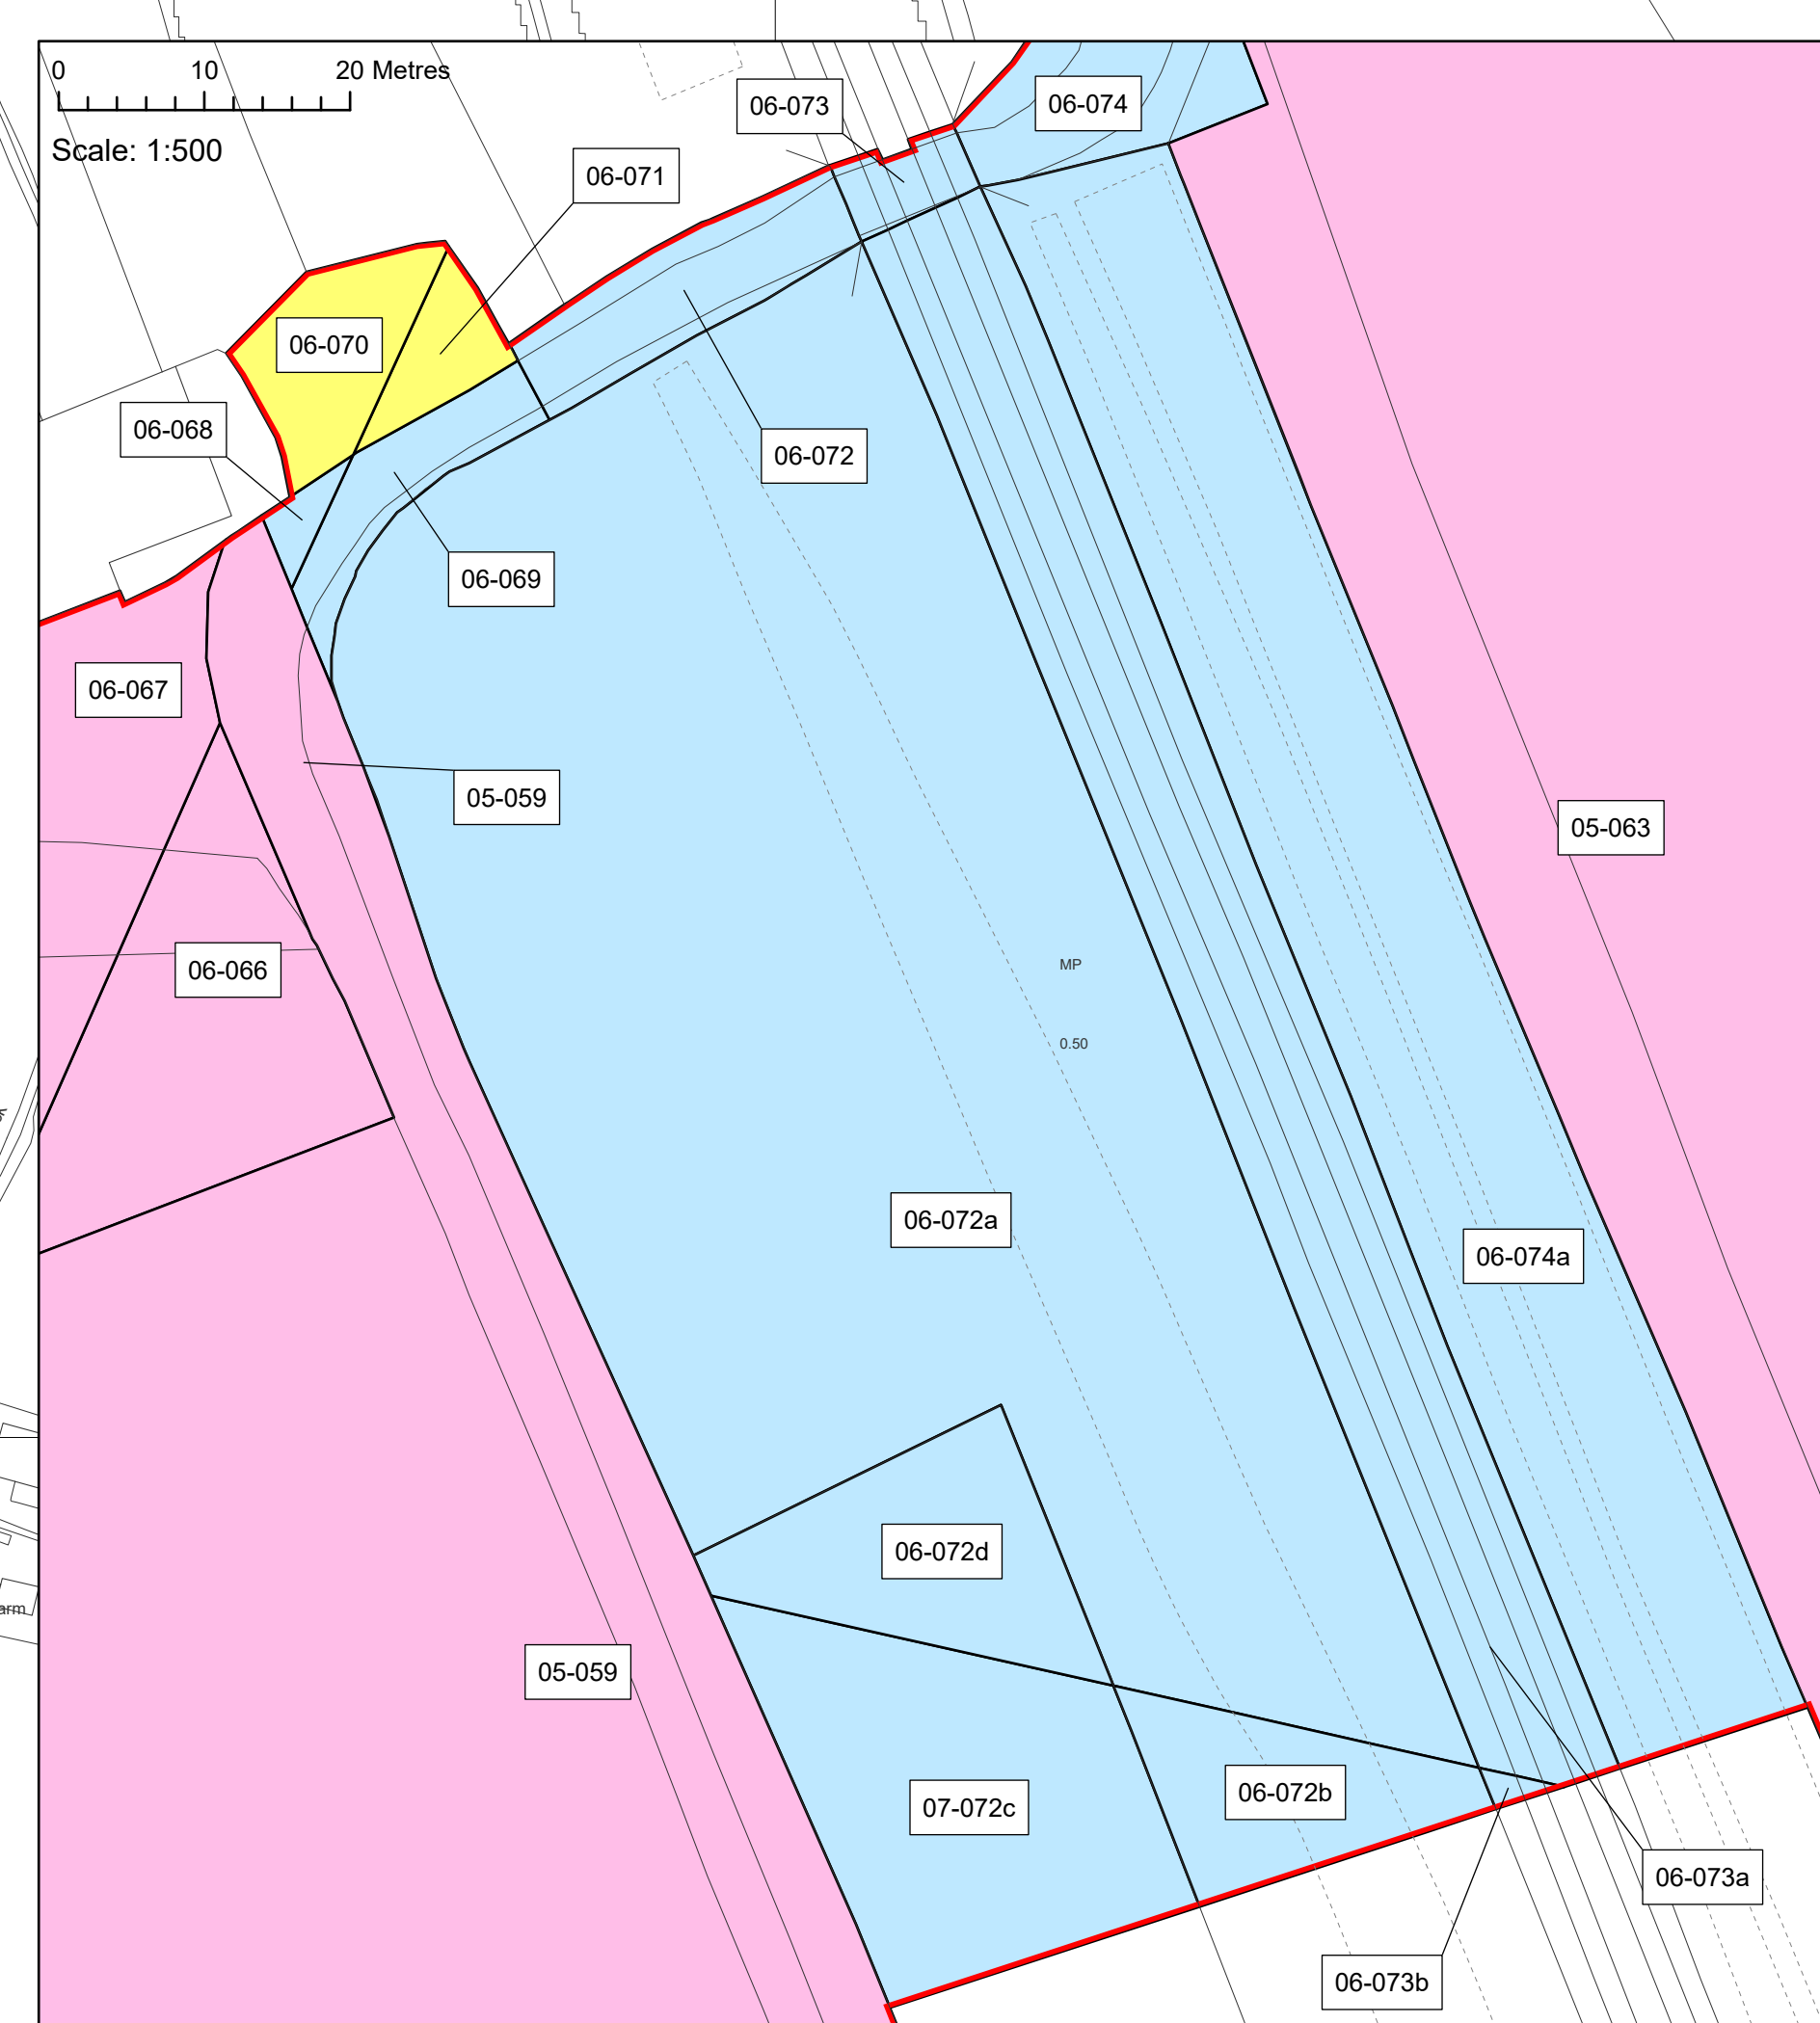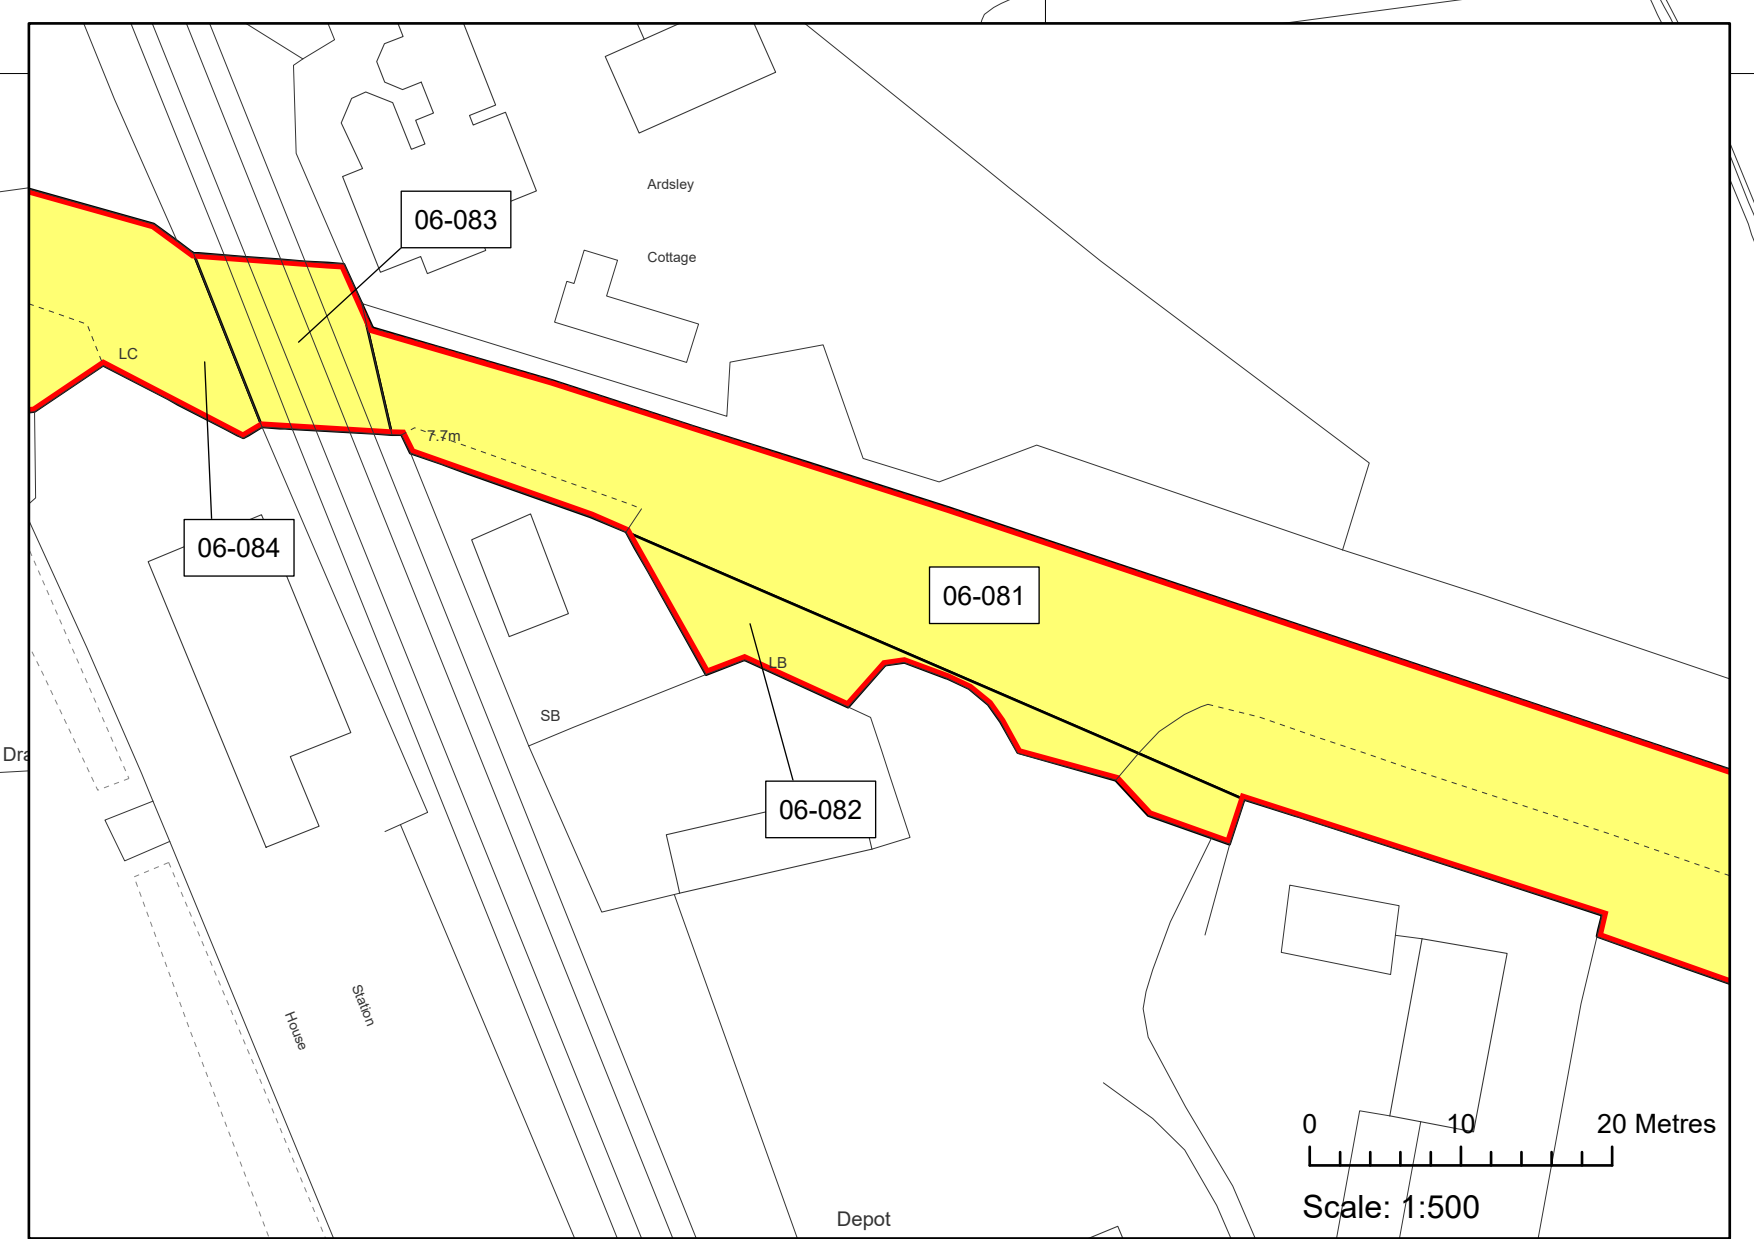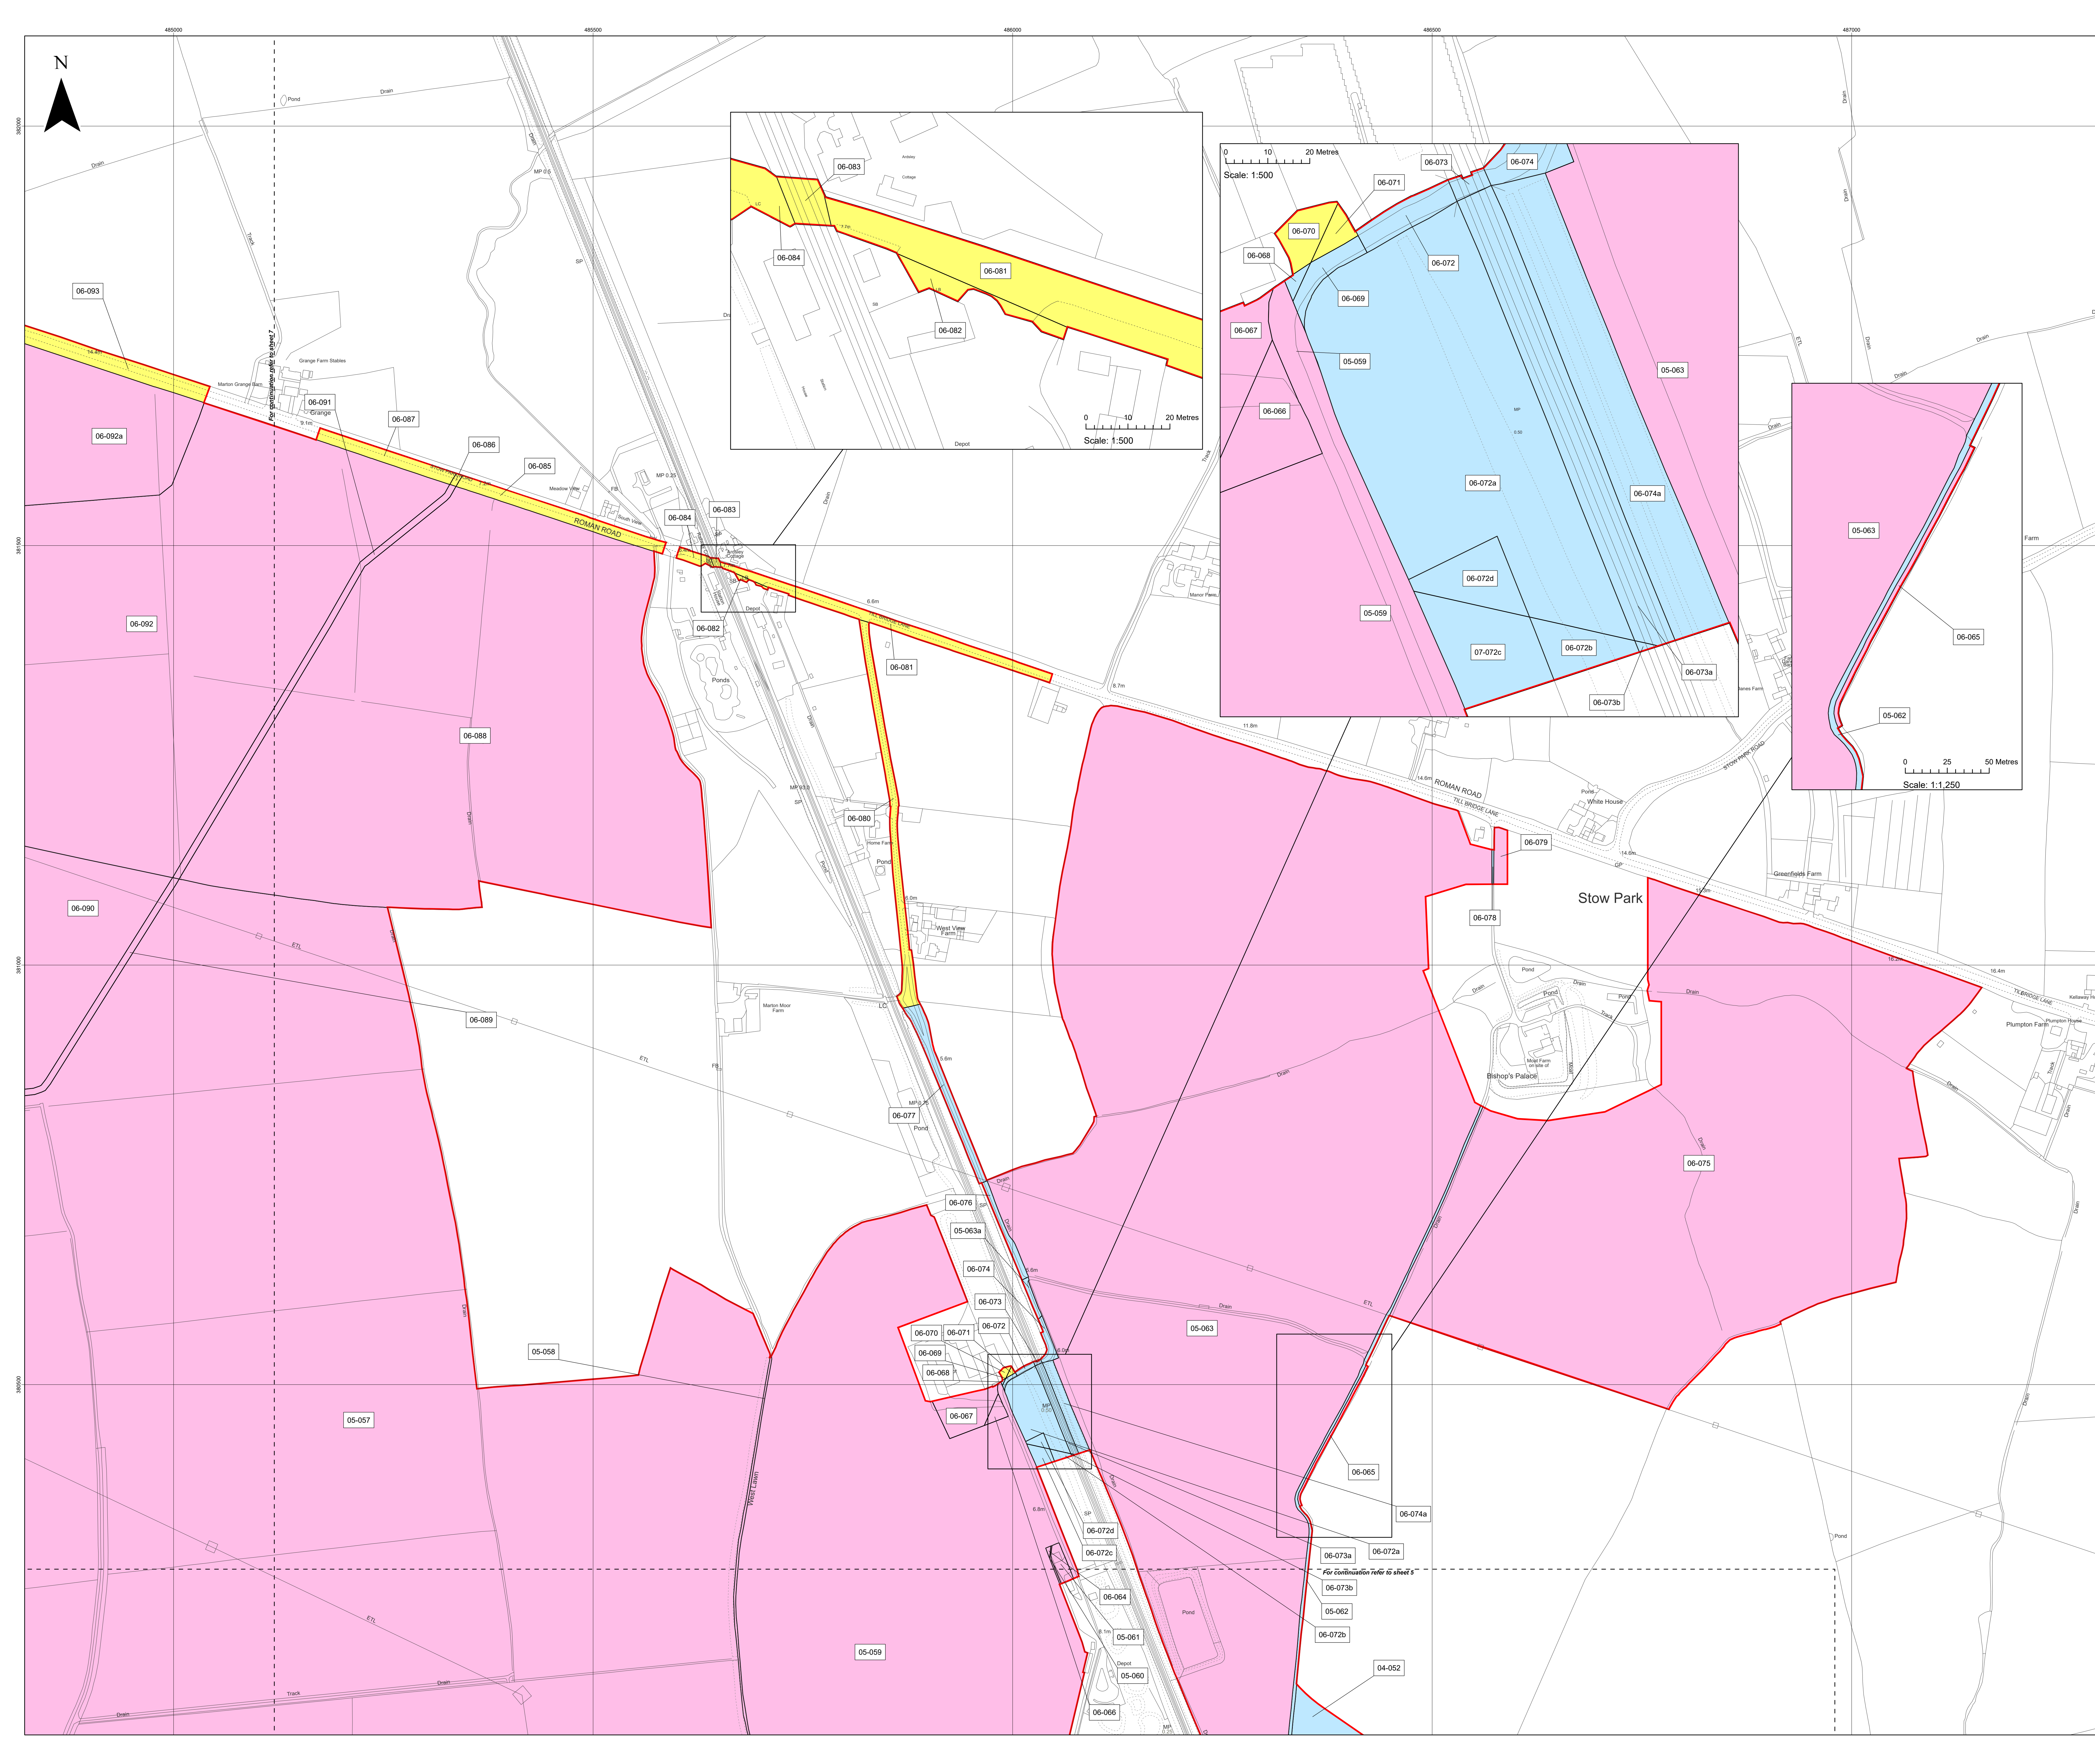

For continuation refer to sheets:  
06-073a 06-072a  
06-073b 06-072b  
05-062  
06-072b  
04-052

**Key**

- ▬ Order Limits
- Temporary use of land and in relation to which it is proposed to temporarily suspend easements, servitudes and other private rights  
06-093; 07-099; 07-099a; 07-100; 07-101; 07-110; 07-111; 07-112; 07-113; 07-122
- Freehold to be compulsorily acquired and temporary use of land and in relation to which it is proposed to extinguish easements, servitudes and other private rights  
05-057; 06-088; 06-089; 06-090; 06-091; 06-092; 06-092a
- New rights (including restrictions) to be compulsorily acquired and temporary use of land and in relation which it is proposed to suspend or extinguish easements, servitudes and other private rights  
07-094; 07-095; 07-096; 07-097; 07-098; 07-102; 07-103; 07-104; 07-105; 07-106; 07-107; 07-108; 07-109; 07-114; 07-114a; 07-115; 07-116; 07-117; 07-118; 07-119; 07-119a; 07-120; 07-120a; 07-121; 07-123


Layers: Linfo, 2023; KIP, 2023  
Base map: Reproduced from Ordnance Survey digital map data © Crown copyright 2023. All rights reserved. License number 0100031673

0 100 200 Metres  
Scale: 1:2,500@A0

APFP Regulation: 5(2)(i)	Application Doc No. EX6WB2_2_D
Ref: 21004815_LP-07_D	Date: 29/04/2024
Drawn by: AL	Checked by: IM

**Land Plans**  
Sheet 7 of 10  
Revision D

**WEST BURTON SOLAR PROJECT**

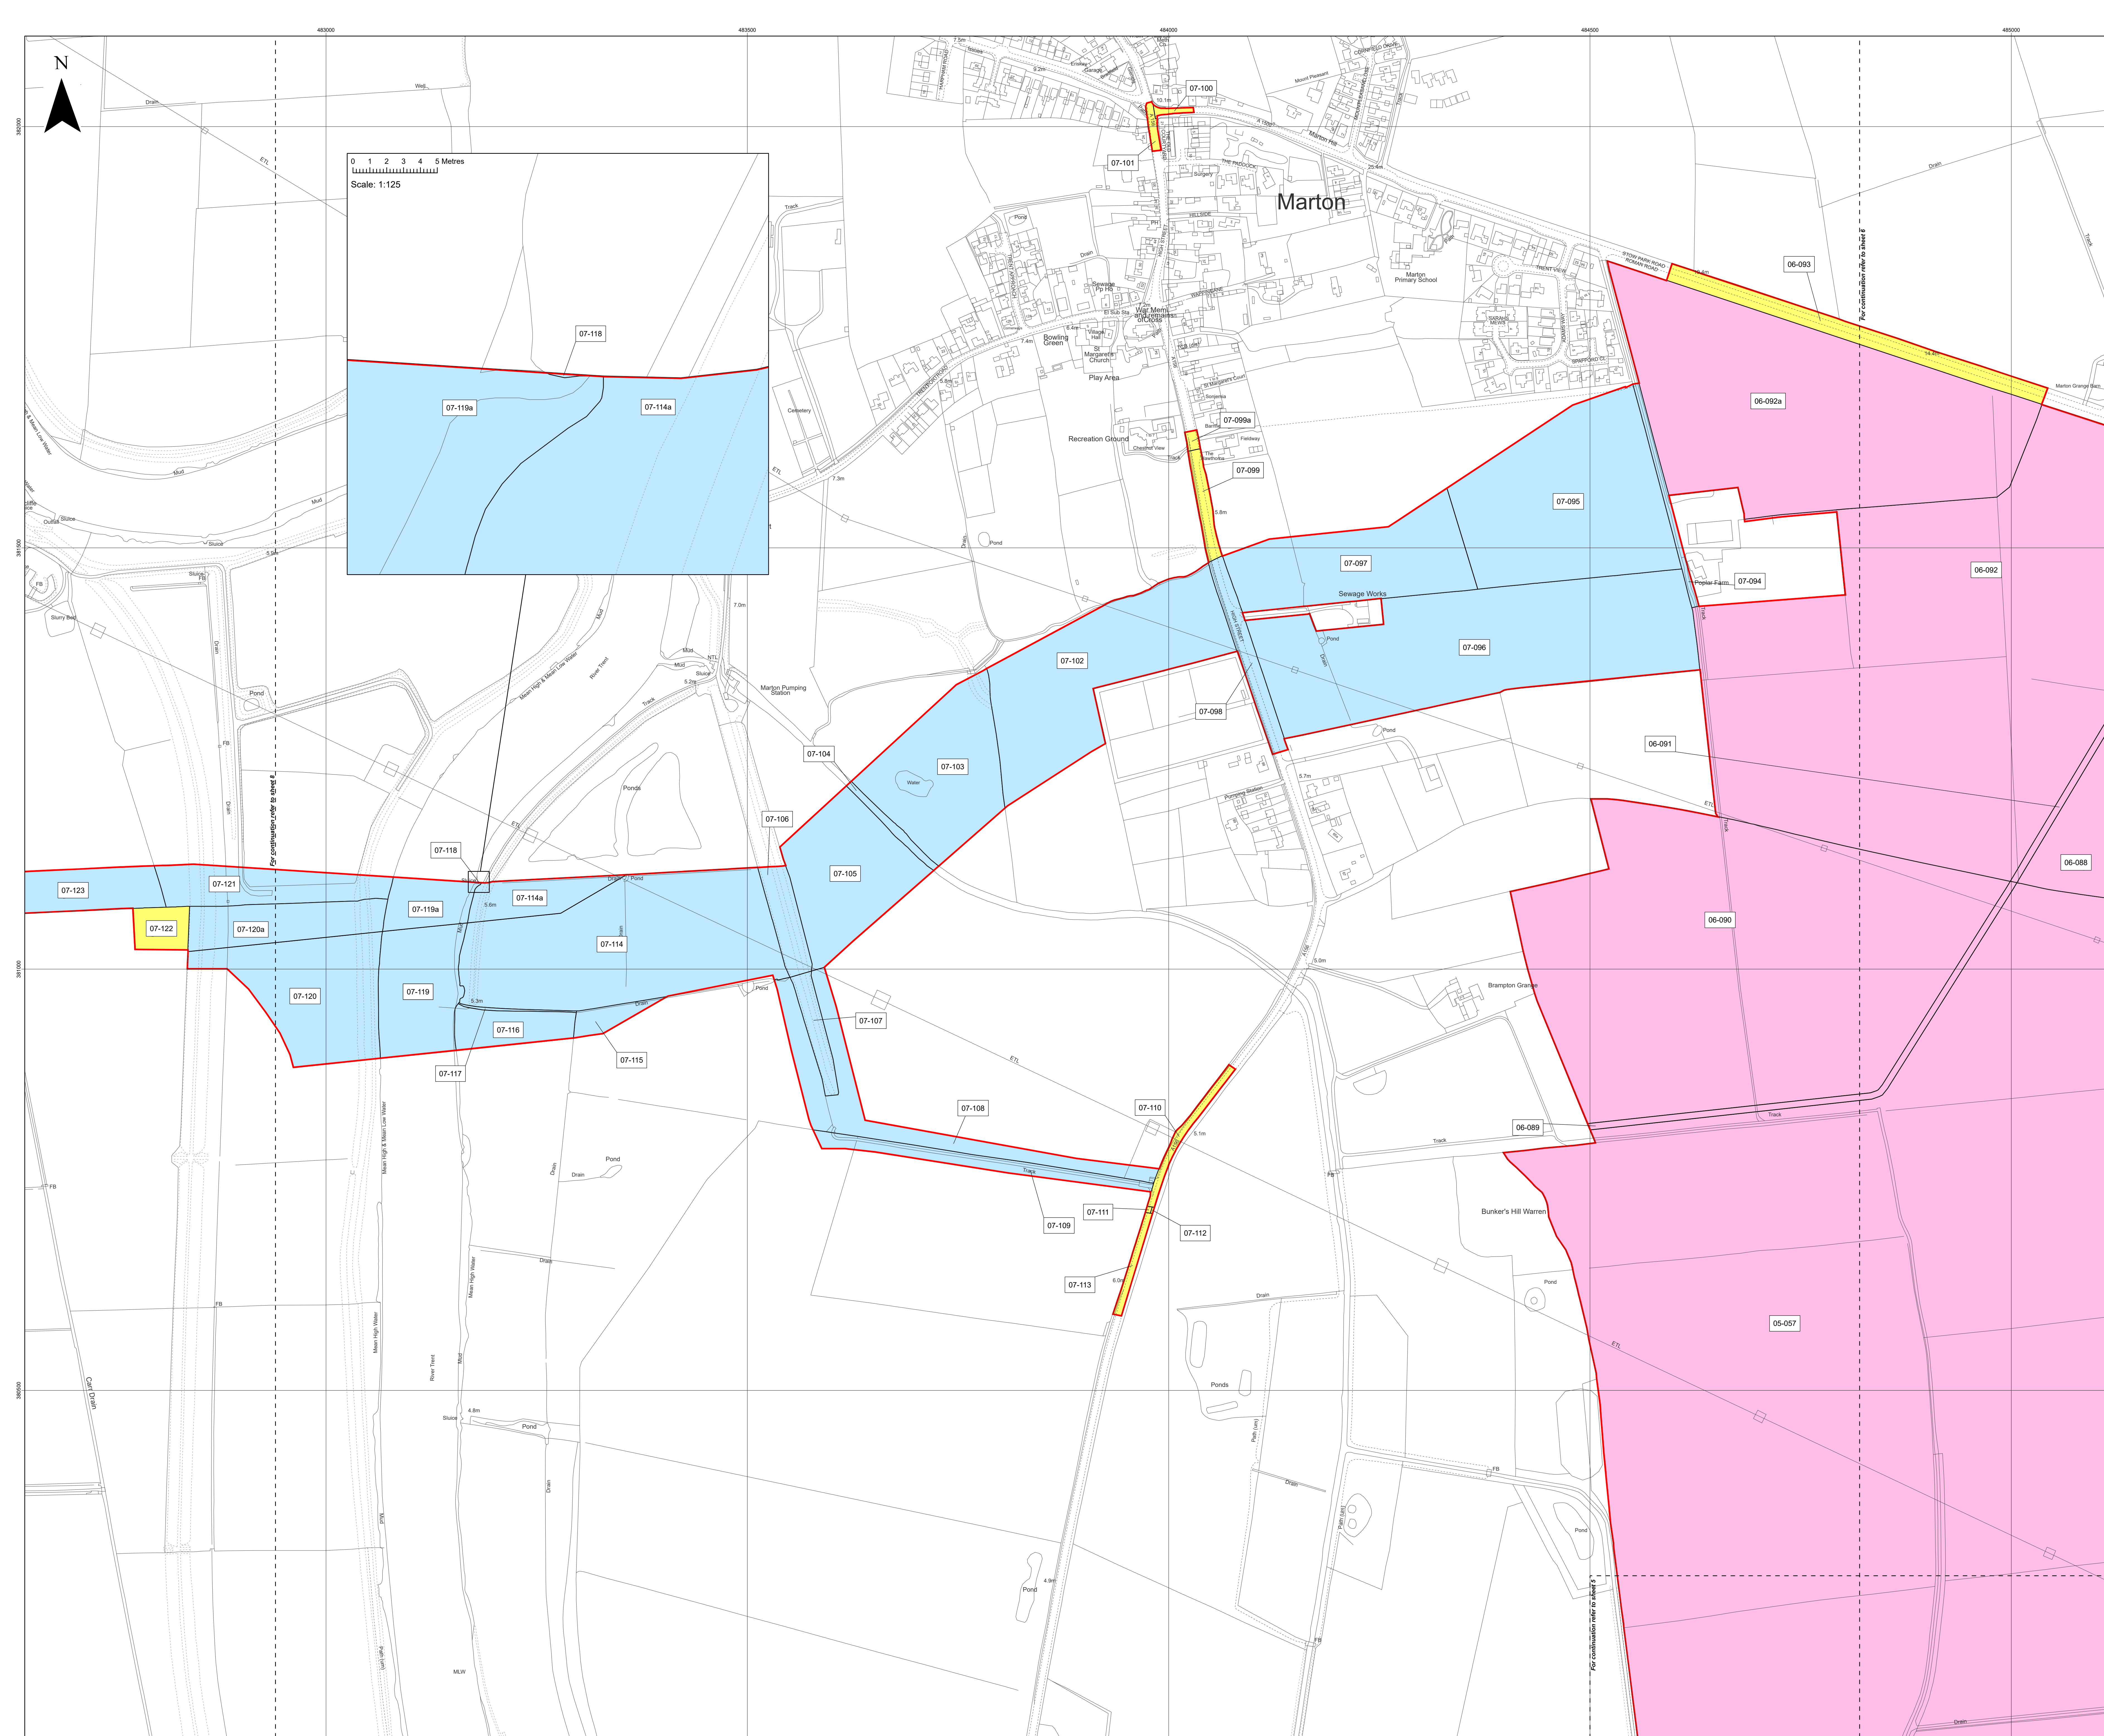

**Key**

- ▬ Order Limits
- Temporary use of land and in relation to which it is proposed to temporarily suspend easements, servitudes and other private rights
- 07-122; 08-129; 08-131; 08-132; 08-141; 08-142; 08-143; 08-144; 08-145; 08-146; 08-147; 08-148; 08-149; 08-150; 08-155; 08-157
- New rights (including restrictions) to be compulsorily acquired and temporary use of land and in relation which it is proposed to suspend or extinguish easements, servitudes and other private rights
- 07-120; 07-120a; 07-121; 07-123; 08-124; 08-125; 08-126; 08-127; 08-128; 08-130; 08-133; 08-134; 08-135; 08-136; 08-137; 08-138; 08-139; 08-140; 08-151; 08-152; 08-153; 08-154; 08-156; 08-158; 08-159; 08-160


Layers: Linfo, 2023; IPI, 2023  
Base map: Reproduced from Ordnance Survey digital map data © Crown copyright 2023. All rights reserved. License number 0100031673


0 100 200 Metres  
Scale: 1:2,500@A0

APFP Regulation: 5(2)(i)	Application Doc No. EX6WB2_2_D
Ref: 21004815_LP-08_D	Date: 29/04/2024
Drawn by: AL	Checked by: IM

**Land Plans**  
Sheet 8 of 10  
Revision D


**WEST BURTON SOLAR PROJECT**

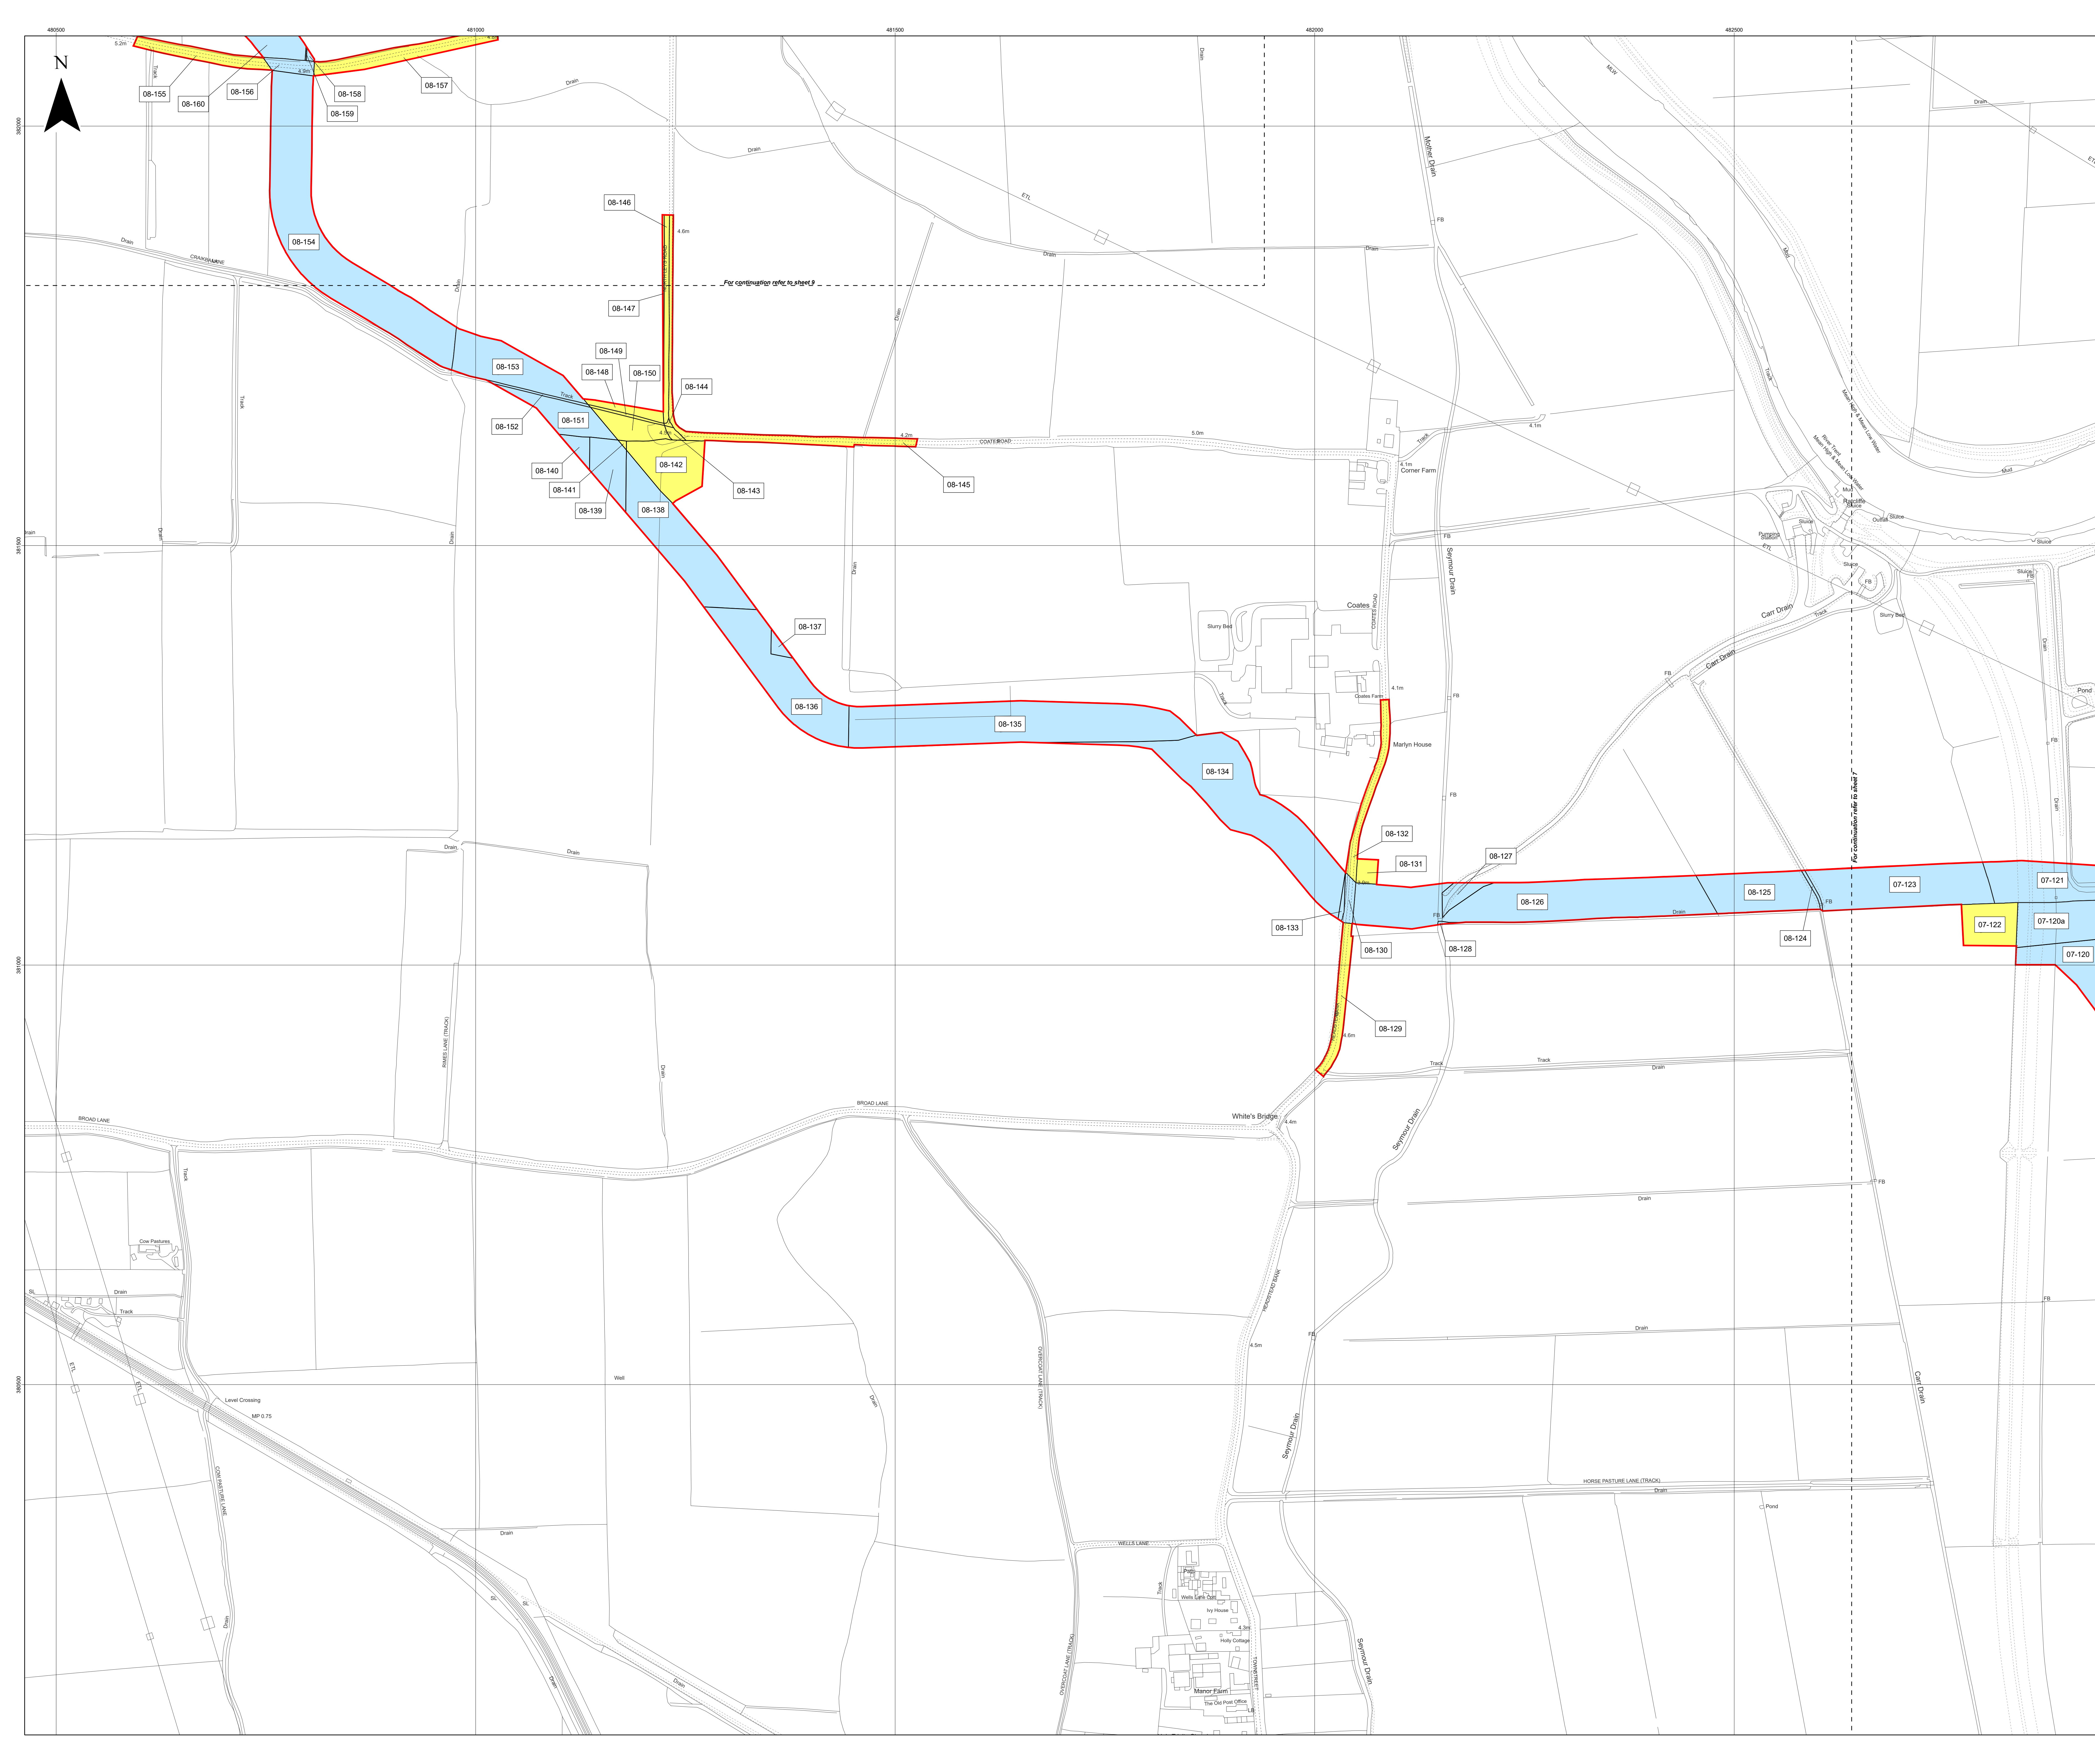

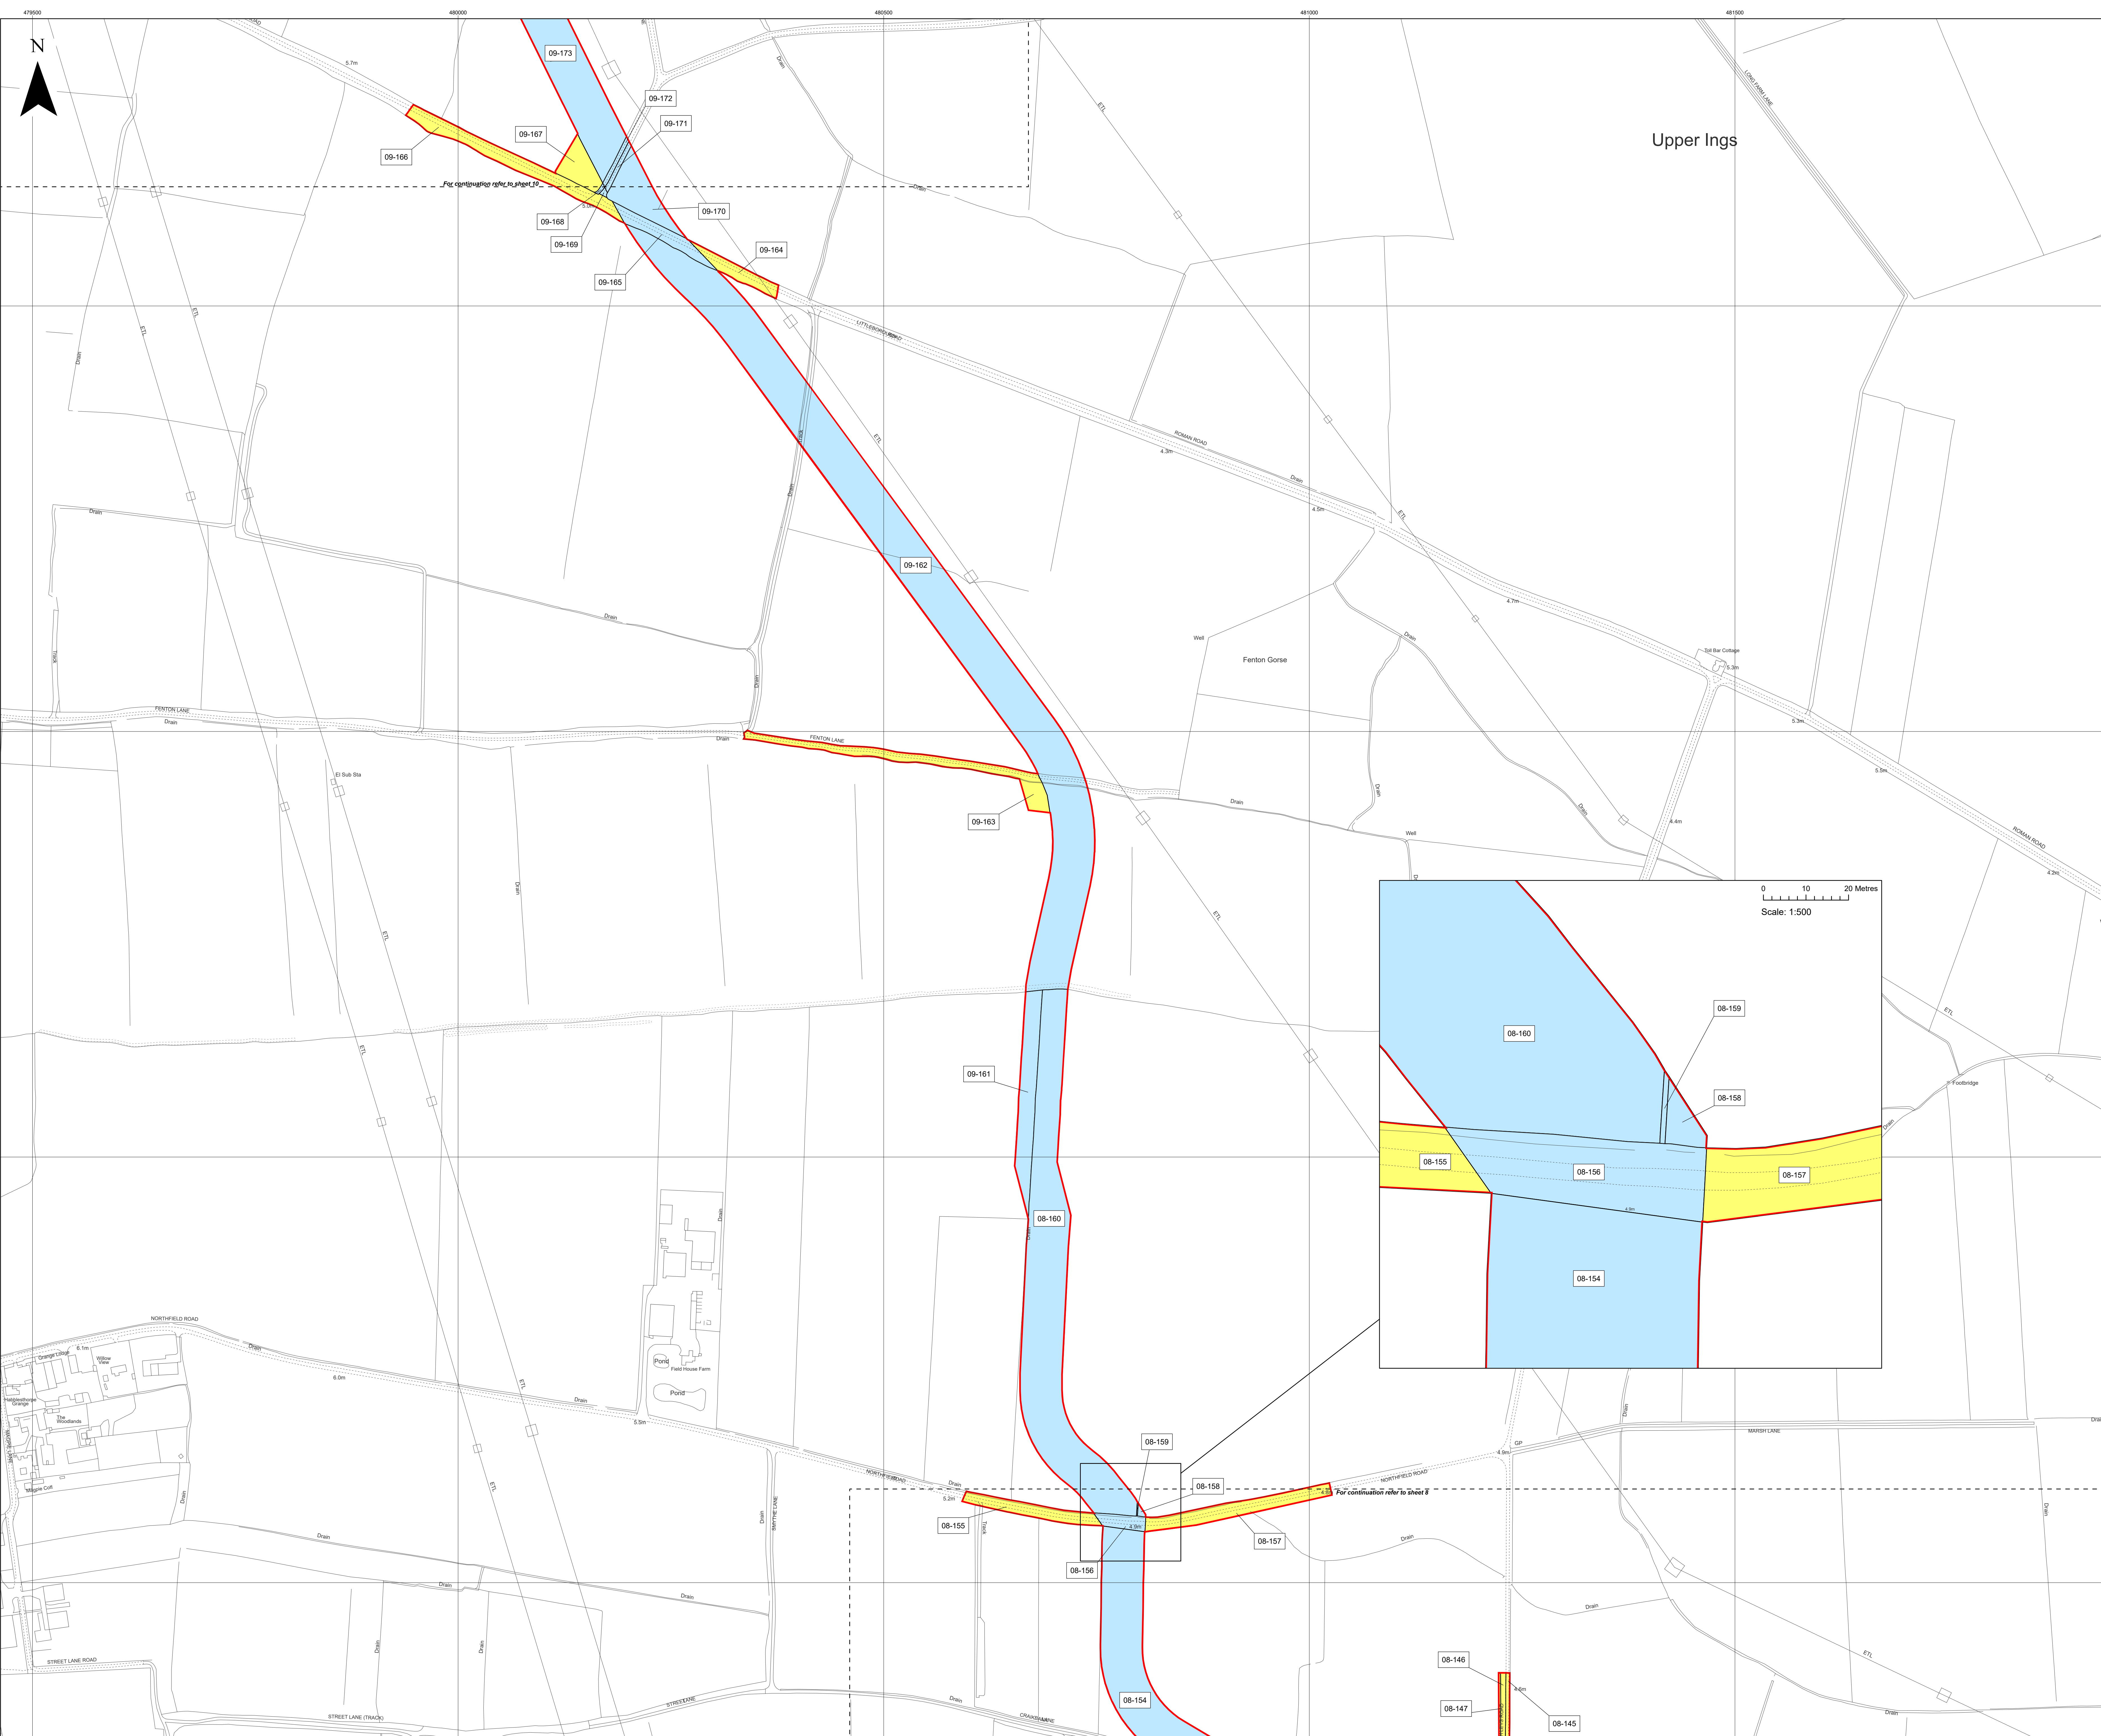

**Key**

- Order Limits
- Temporary use of land and in relation to which it is proposed to temporarily suspend easements, servitudes and other private rights
- New rights (including restrictions) to be compulsorily acquired and temporary use of land and in relation to which it is proposed to suspend or extinguish easements, servitudes and other private rights

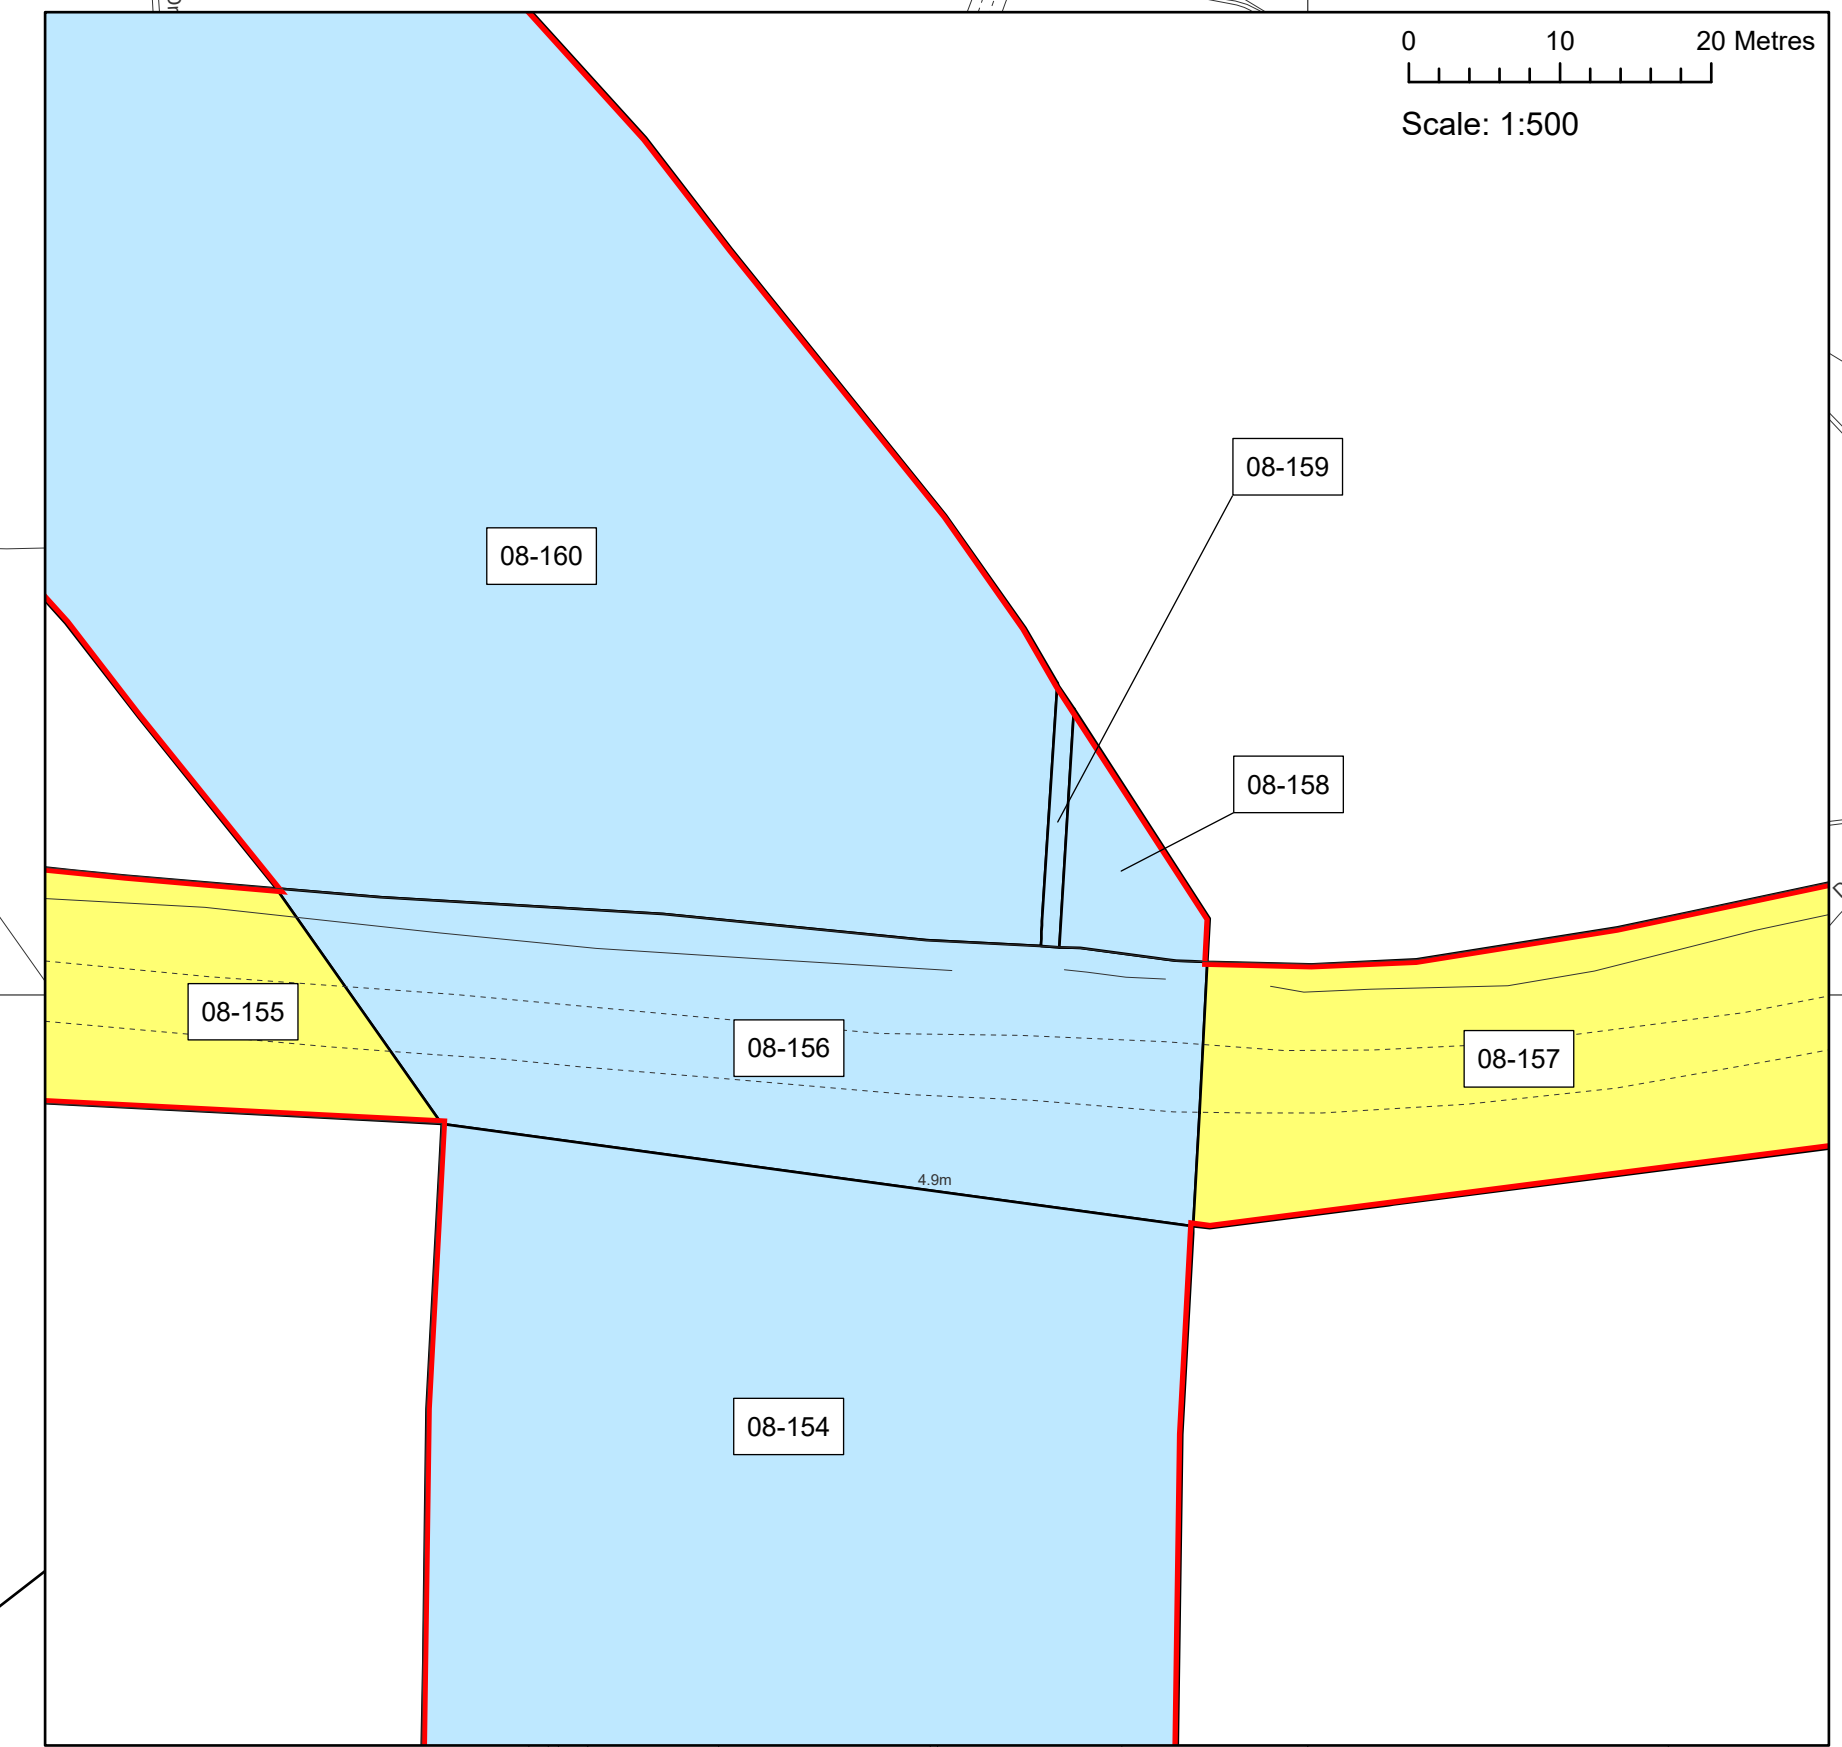



Layers: Linfo, 2023; KIP, 2023  
Base map: Reproduced from Ordnance Survey digital map data © Crown copyright 2023. All rights reserved. License number 0100031673

0 100 200 Metres  
 Scale: 1:2,500@A0

APFP Regulation: 5(2)(i)	Application Doc No. EX6WB2_2_D
Ref: 21004815_LP-09_D	Date: 29/04/2024
Drawn by: AL	Checked by: IM

**Land Plans**  
 Sheet 9 of 10  
 Revision D

**WEST BURTON SOLAR PROJECT**

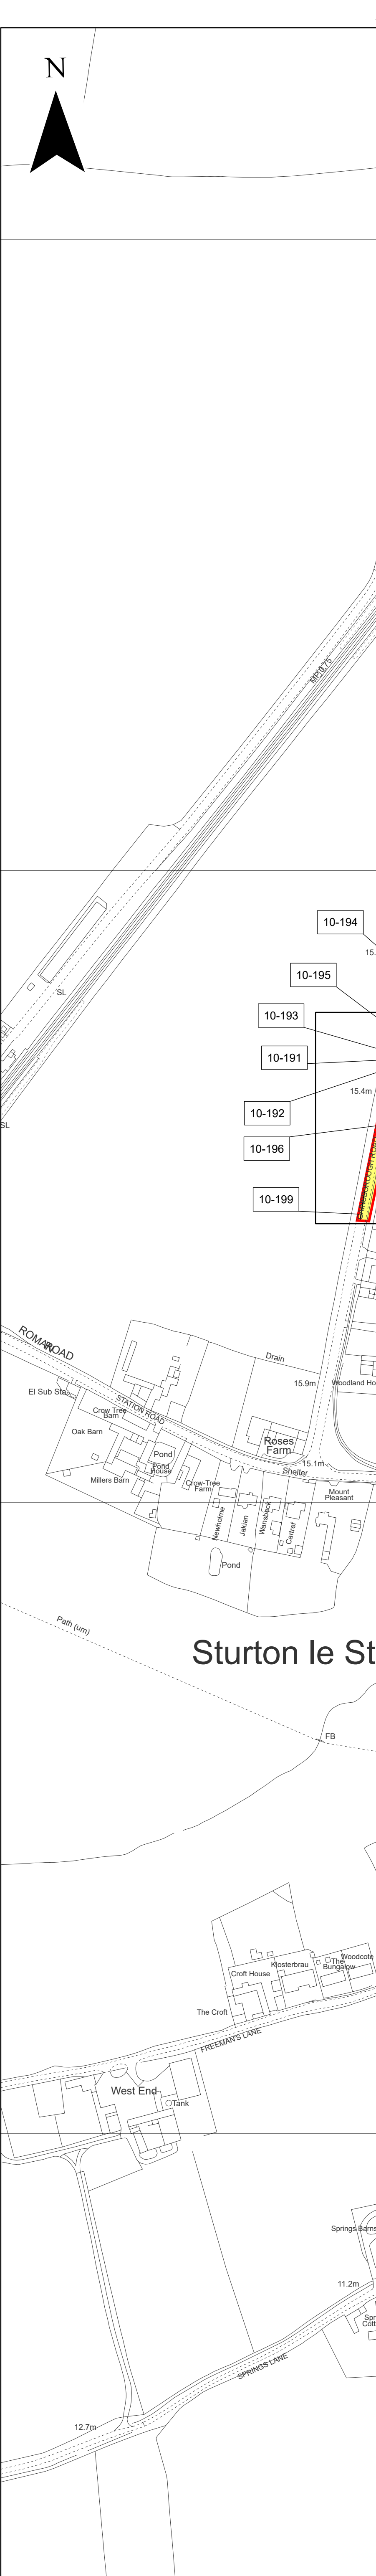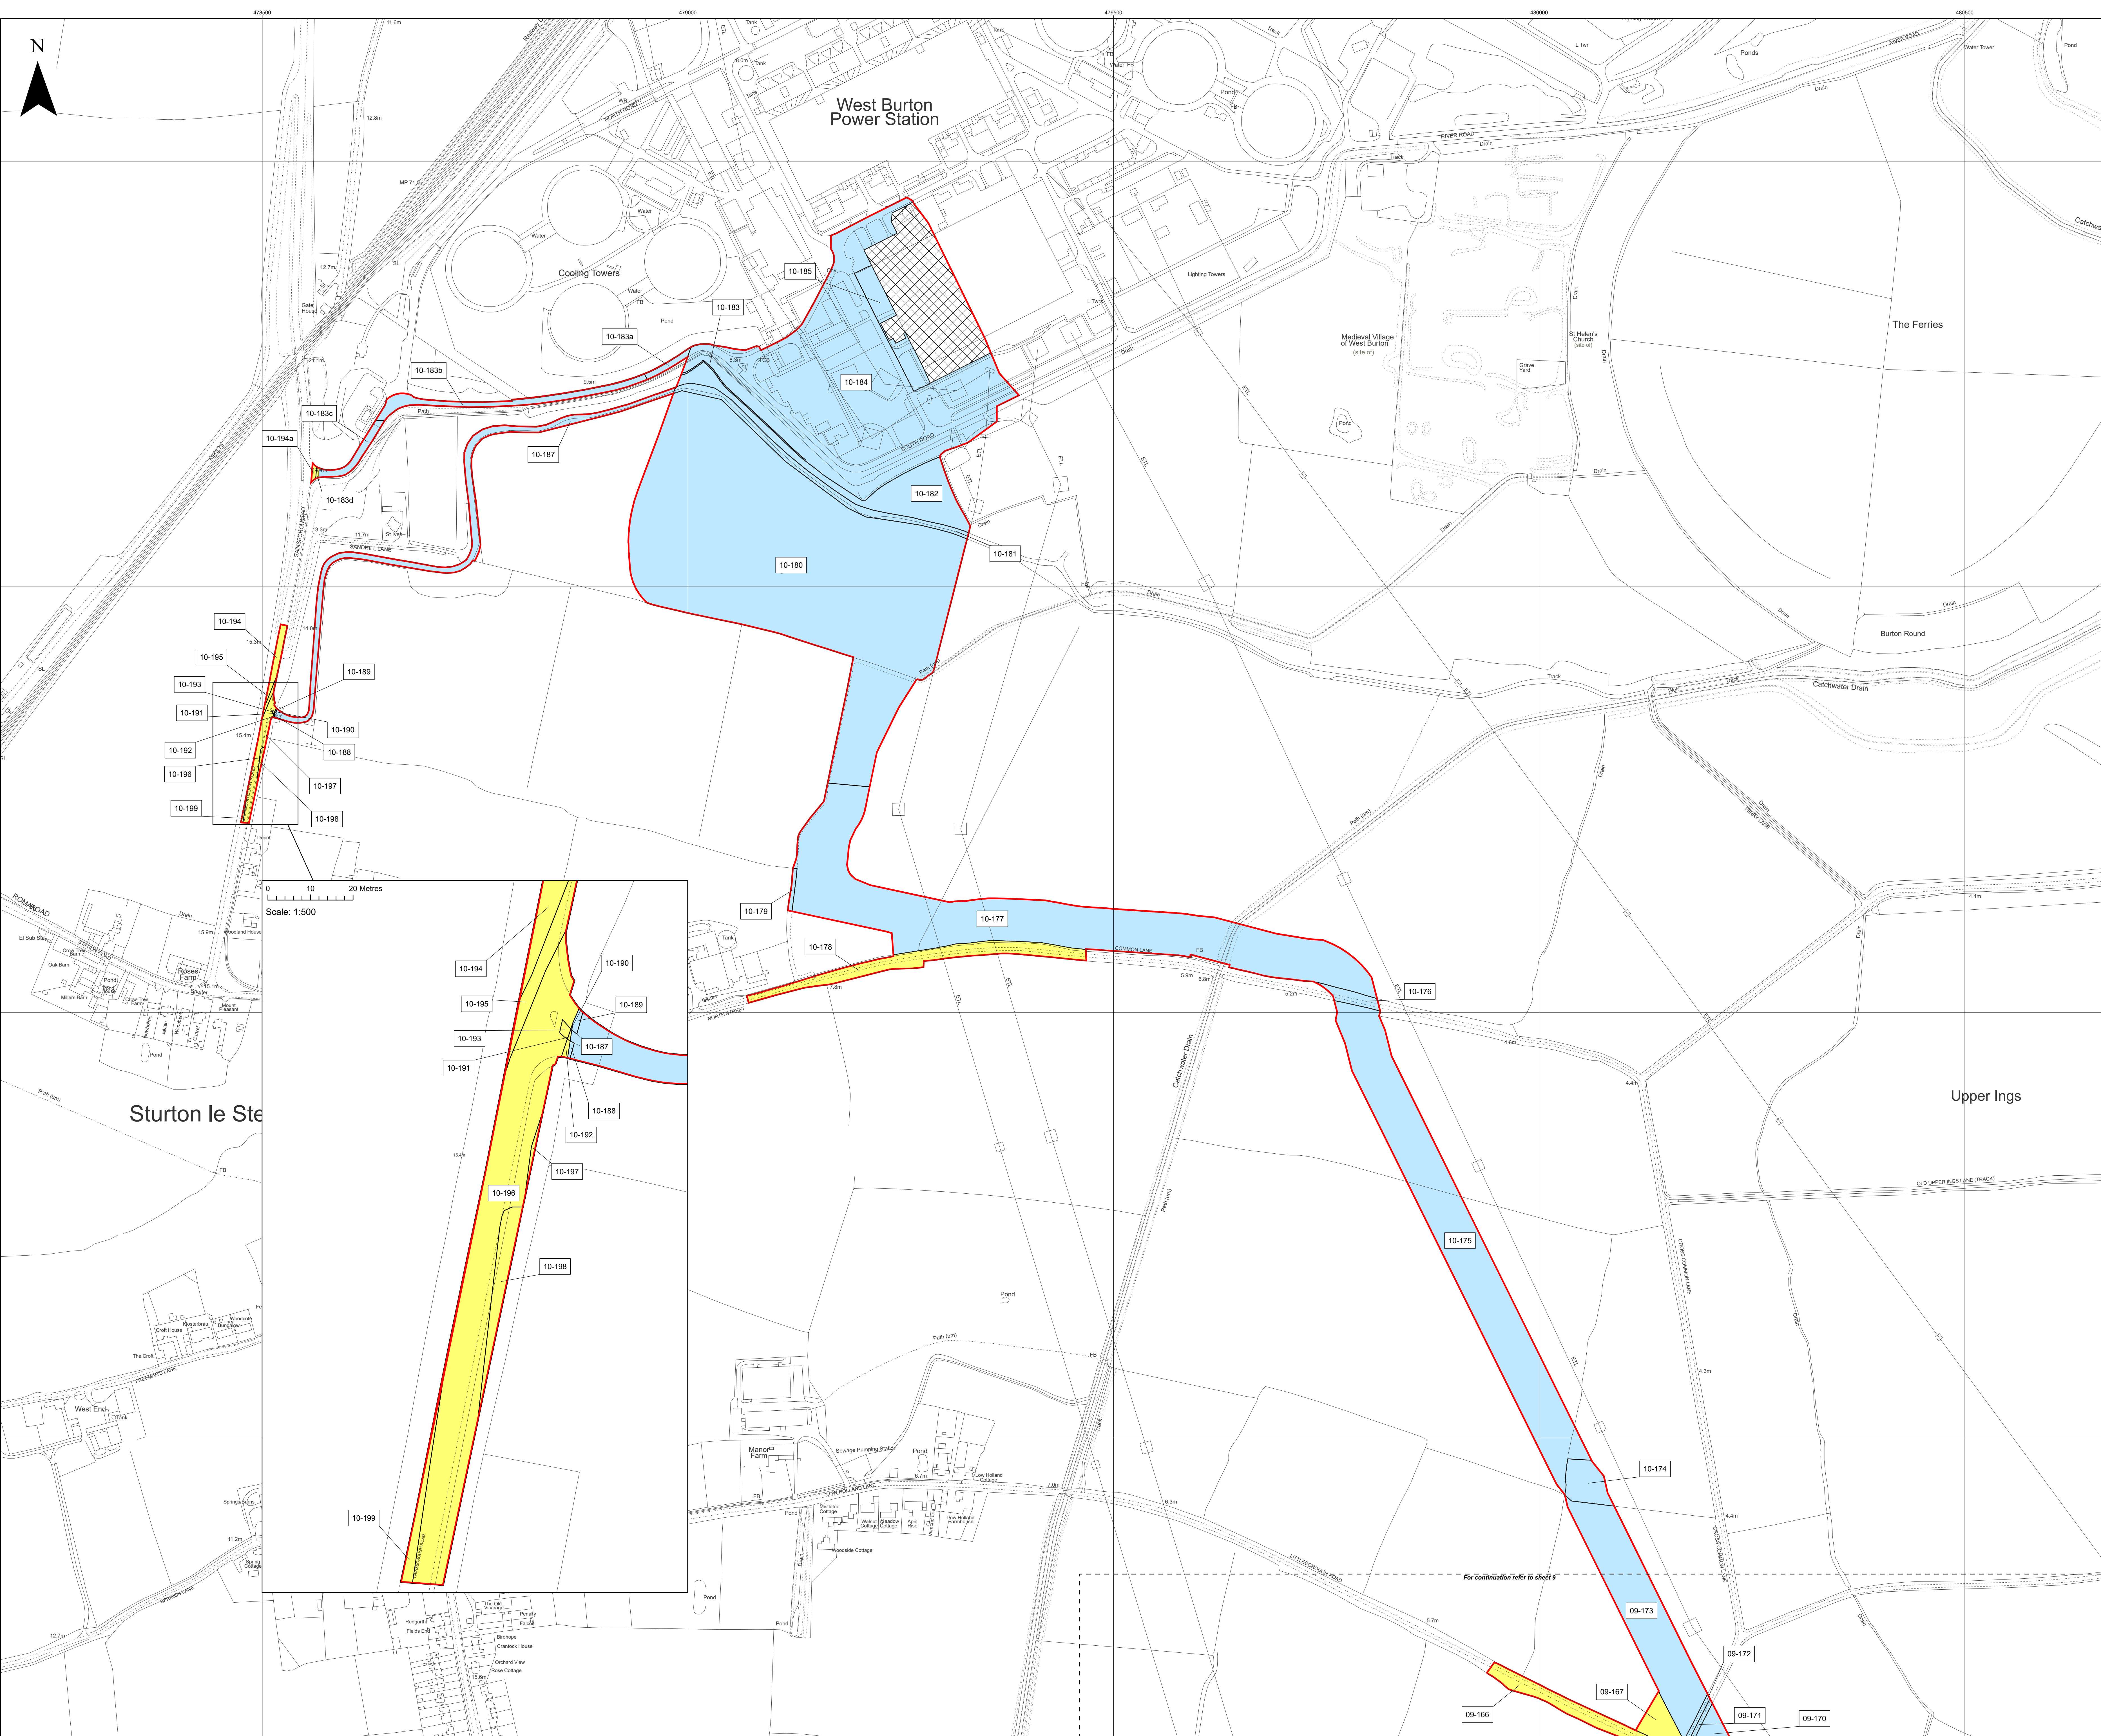

**Key**

- Order Limits
- No Rights Sought
- Temporary use of land and in relation to which it is proposed to temporarily suspend easements, servitudes and other private rights  
09-166; 09-167; 10-178; 10-183d; 10-190; 10-191; 10-192; 10-193; 10-194; 10-194a; 10-195; 10-196; 10-197; 10-198; 10-199
- New rights (including restrictions) to be compulsorily acquired and temporary use of land and in relation which it is proposed to suspend or extinguish easements, servitudes and other private rights  
09-168; 09-170; 09-171; 09-172; 09-173; 10-174; 10-175; 10-176; 10-177; 10-179; 10-180; 10-181; 10-182; 10-183; 10-183a; 10-183b; 10-183c; 10-184; 10-185; 10-187; 10-188; 10-189

Layers: Lintip, 2023; KIP, 2023  
Base map: Reproduced from Ordnance Survey digital map data © Crown copyright 2023. All rights reserved. License number 0100031673

0 100 200 Metres  
Scale: 1:2,500@A0

APFP Regulation: 5(2)(i)	Application Doc No. EX6WB2.2_D
Ref: 21004815_LP-10_D	Date: 29/04/2024
Drawn by: AL	Checked by: IM

**Land Plans**  
Sheet 10 of 10  
Revision D

**WEST BURTON SOLAR PROJECT**