

Cottam Solar Project

Design and Access Statement Part 2 of 4

Prepared by: Lanpro Services
January 2023


PINS reference: EN010133
Document reference: C7.6
APFP Regulation 5(2)(q)





Figures 3.3a-g

PEIR layouts

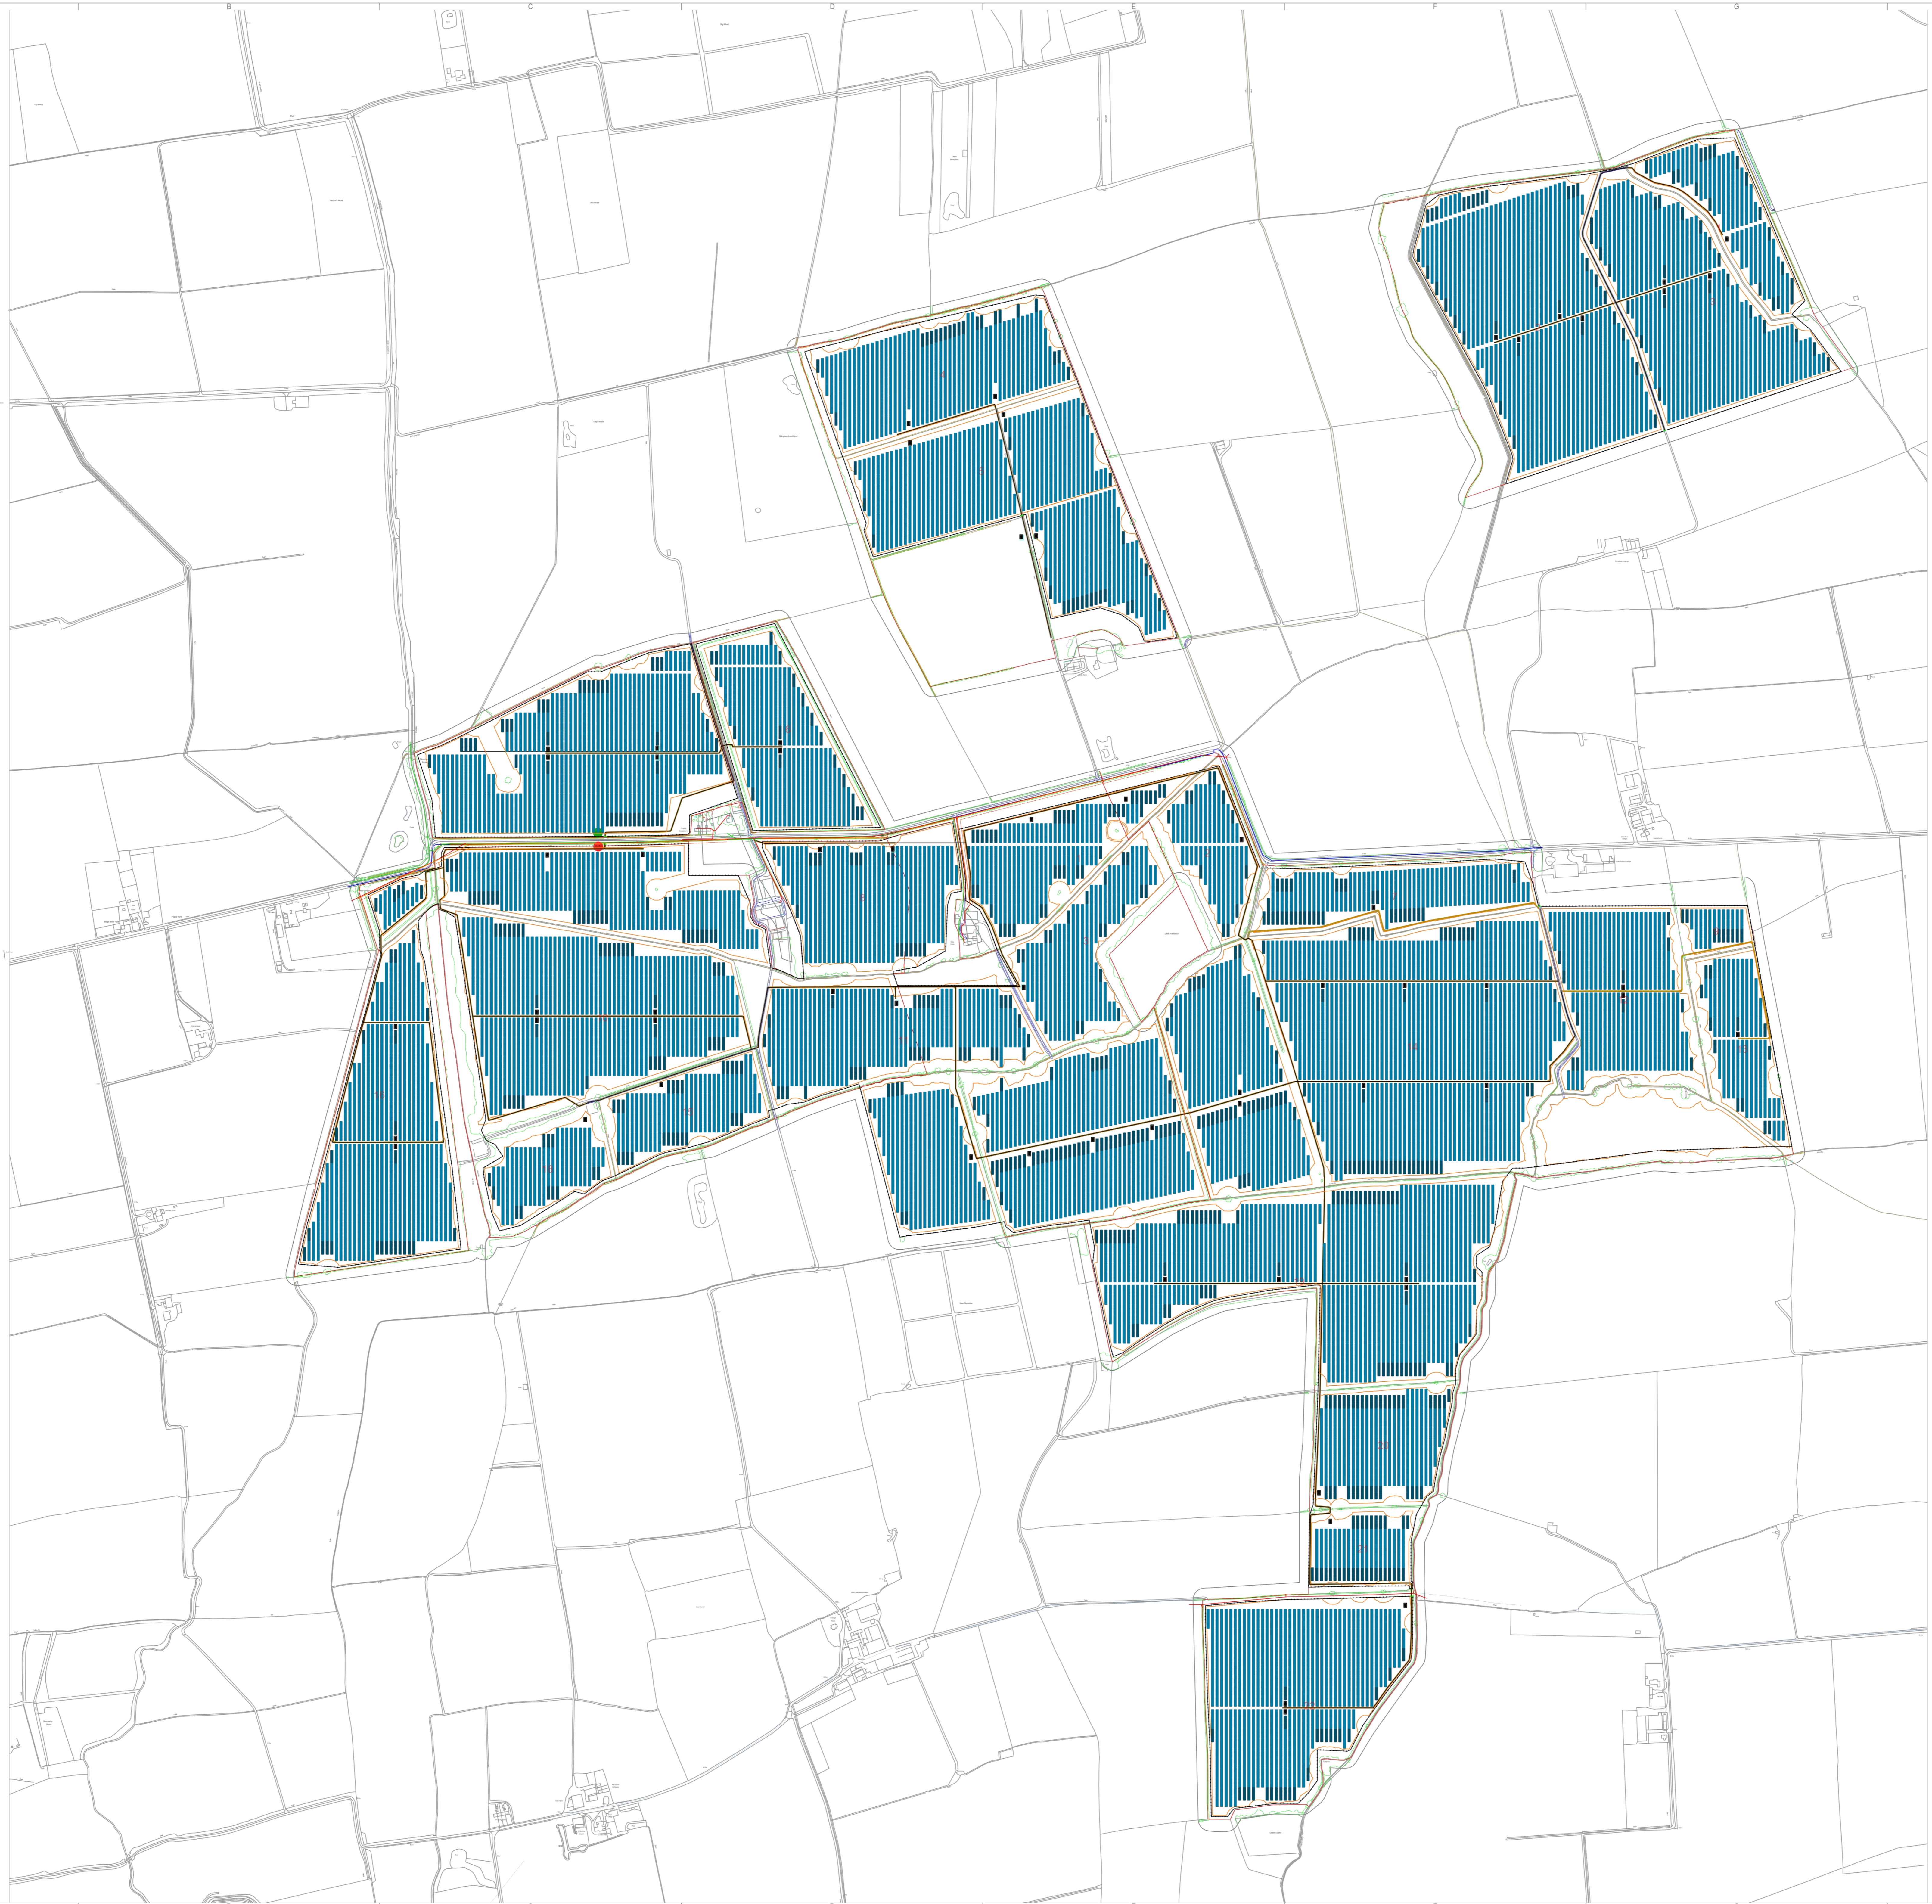

General Legend:

	Project Boundaries
	Fence
	Development Area
	Mounting Structures
	Power Stations
	Maintenance Tracks
	Gates
	Pile/W Footpath
	Pile/W Brideway

Project: Cottam 1 North Solar Project

Project Location: Land near Coates, Lincolnshire, LN1 2DW

Ownership: Cottam Solar Project Limited

Document Title: Preliminary Layout

Sheet Format: A0 (1189 x 841") **Scale:** 1:5000

Document Amendments	Date	Author	Comments
v.1	12/03/2022	A.A.	Preliminary Layout
v.2	21/04/2022	M.N.	Excluded Areas Update


Company: Island Green Power UK Limited
 Unit 20.2, Coda Studios
 189 Munster Road, London SW6 6AW





General Legend:	
	Project Boundaries
	Fence
	Development Area
	Excluded Area
	Mounting Structures
	Power Station
	Maintenance Track
	Gates
	PIVW Footpath
	PIVW Brideway
	Acoustic Barrier

Project:	Cottam 1 South Solar Project												
Project Location:	Land near Coates, Lincolnshire, LN1 2DW												
Ownership:	Cottam Solar Project Limited												
Document Title:	Preliminary Layout												
Sheet format:	A0 "1189 x 841"												
Scale:	1:5000												
Document amendments:	<table border="1"> <thead> <tr> <th>Version</th> <th>Date</th> <th>Author</th> <th>Comments</th> </tr> </thead> <tbody> <tr> <td>v1</td> <td>12/03/2022</td> <td>A.A.</td> <td>Preliminary Layout</td> </tr> <tr> <td>v2</td> <td>14/04/2022</td> <td>A.A.</td> <td>Updated Layout</td> </tr> </tbody> </table>	Version	Date	Author	Comments	v1	12/03/2022	A.A.	Preliminary Layout	v2	14/04/2022	A.A.	Updated Layout
Version	Date	Author	Comments										
v1	12/03/2022	A.A.	Preliminary Layout										
v2	14/04/2022	A.A.	Updated Layout										
Company:	Island Green Power UK Limited Unit 20.2, Coda Studios 189 Munster Road, London SW6 6AW												

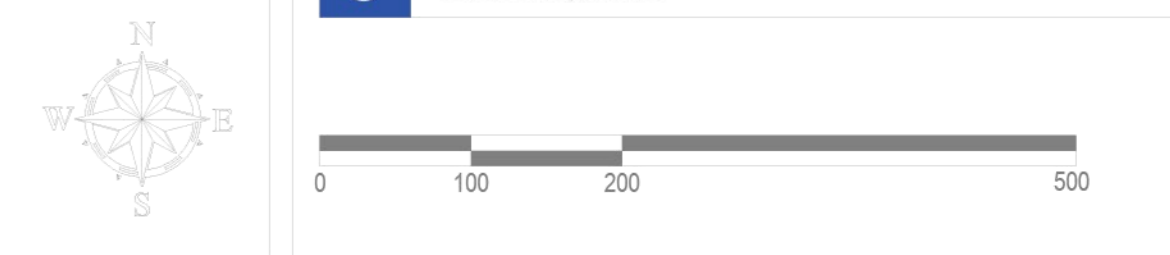



General Legend:	
	Project Boundaries
	Fence
	Development Area
	Mounting Structures
	Power Stations
	Electrical Substation
	Energy Storage Area
	Maintenance Tracks
	Gates
	Acoustic Barrier

Project:	Cottam 1 West A Solar Project		
Project Location:	Land near Coates, Lincoln Lincolnshire, LN1 2DW, England		
Ownership:	Cottam Solar Project Limited		
Document Title:	Preliminary Layout		
Sheet format:	A1 "841 x 594"	Scale:	1:5000
Document amendments:	v.1 10/03/2022 A.A. Preliminary Layout	Comments:	
	v.2 14/04/2022 A.A. Updated Layout		
	v.3 27/05/2022 M.N. Key amendment		
Company:	 Island Green Power UK Limited Unit 20.2, Coda Studios 189 Munster Road, London SW6 6AW		







General Legend:	
	Project Boundaries
	Fence
	Development Area
	Mounting Structures
	Power Stations
	Electrical Substation
	Energy Storage Area
	Maintenance Tracks
	Gates
	Acoustic Barrier

Project:	Cottam 1 West B Solar Project		
Project Location:	Land near Coates, Lincoln Lincolnshire, LN1 2DW, England		
Ownership:	Cottam Solar Project Limited		
Document Title:	Preliminary Layout		
Sheet format:	A1 "841 x 594"	Scale:	1:5000
Document amendments:	v.1 10/03/2022 A.A.	Comments:	Preliminary Layout
	v.2 14/04/2022 A.A.		Updated Layout
	v.3 27/05/2022 M.N.		Key amendment
Company:	 Island Green Power UK Limited Unit 20.2, Coda Studios 189 Munster Road, London SW6 6AW		



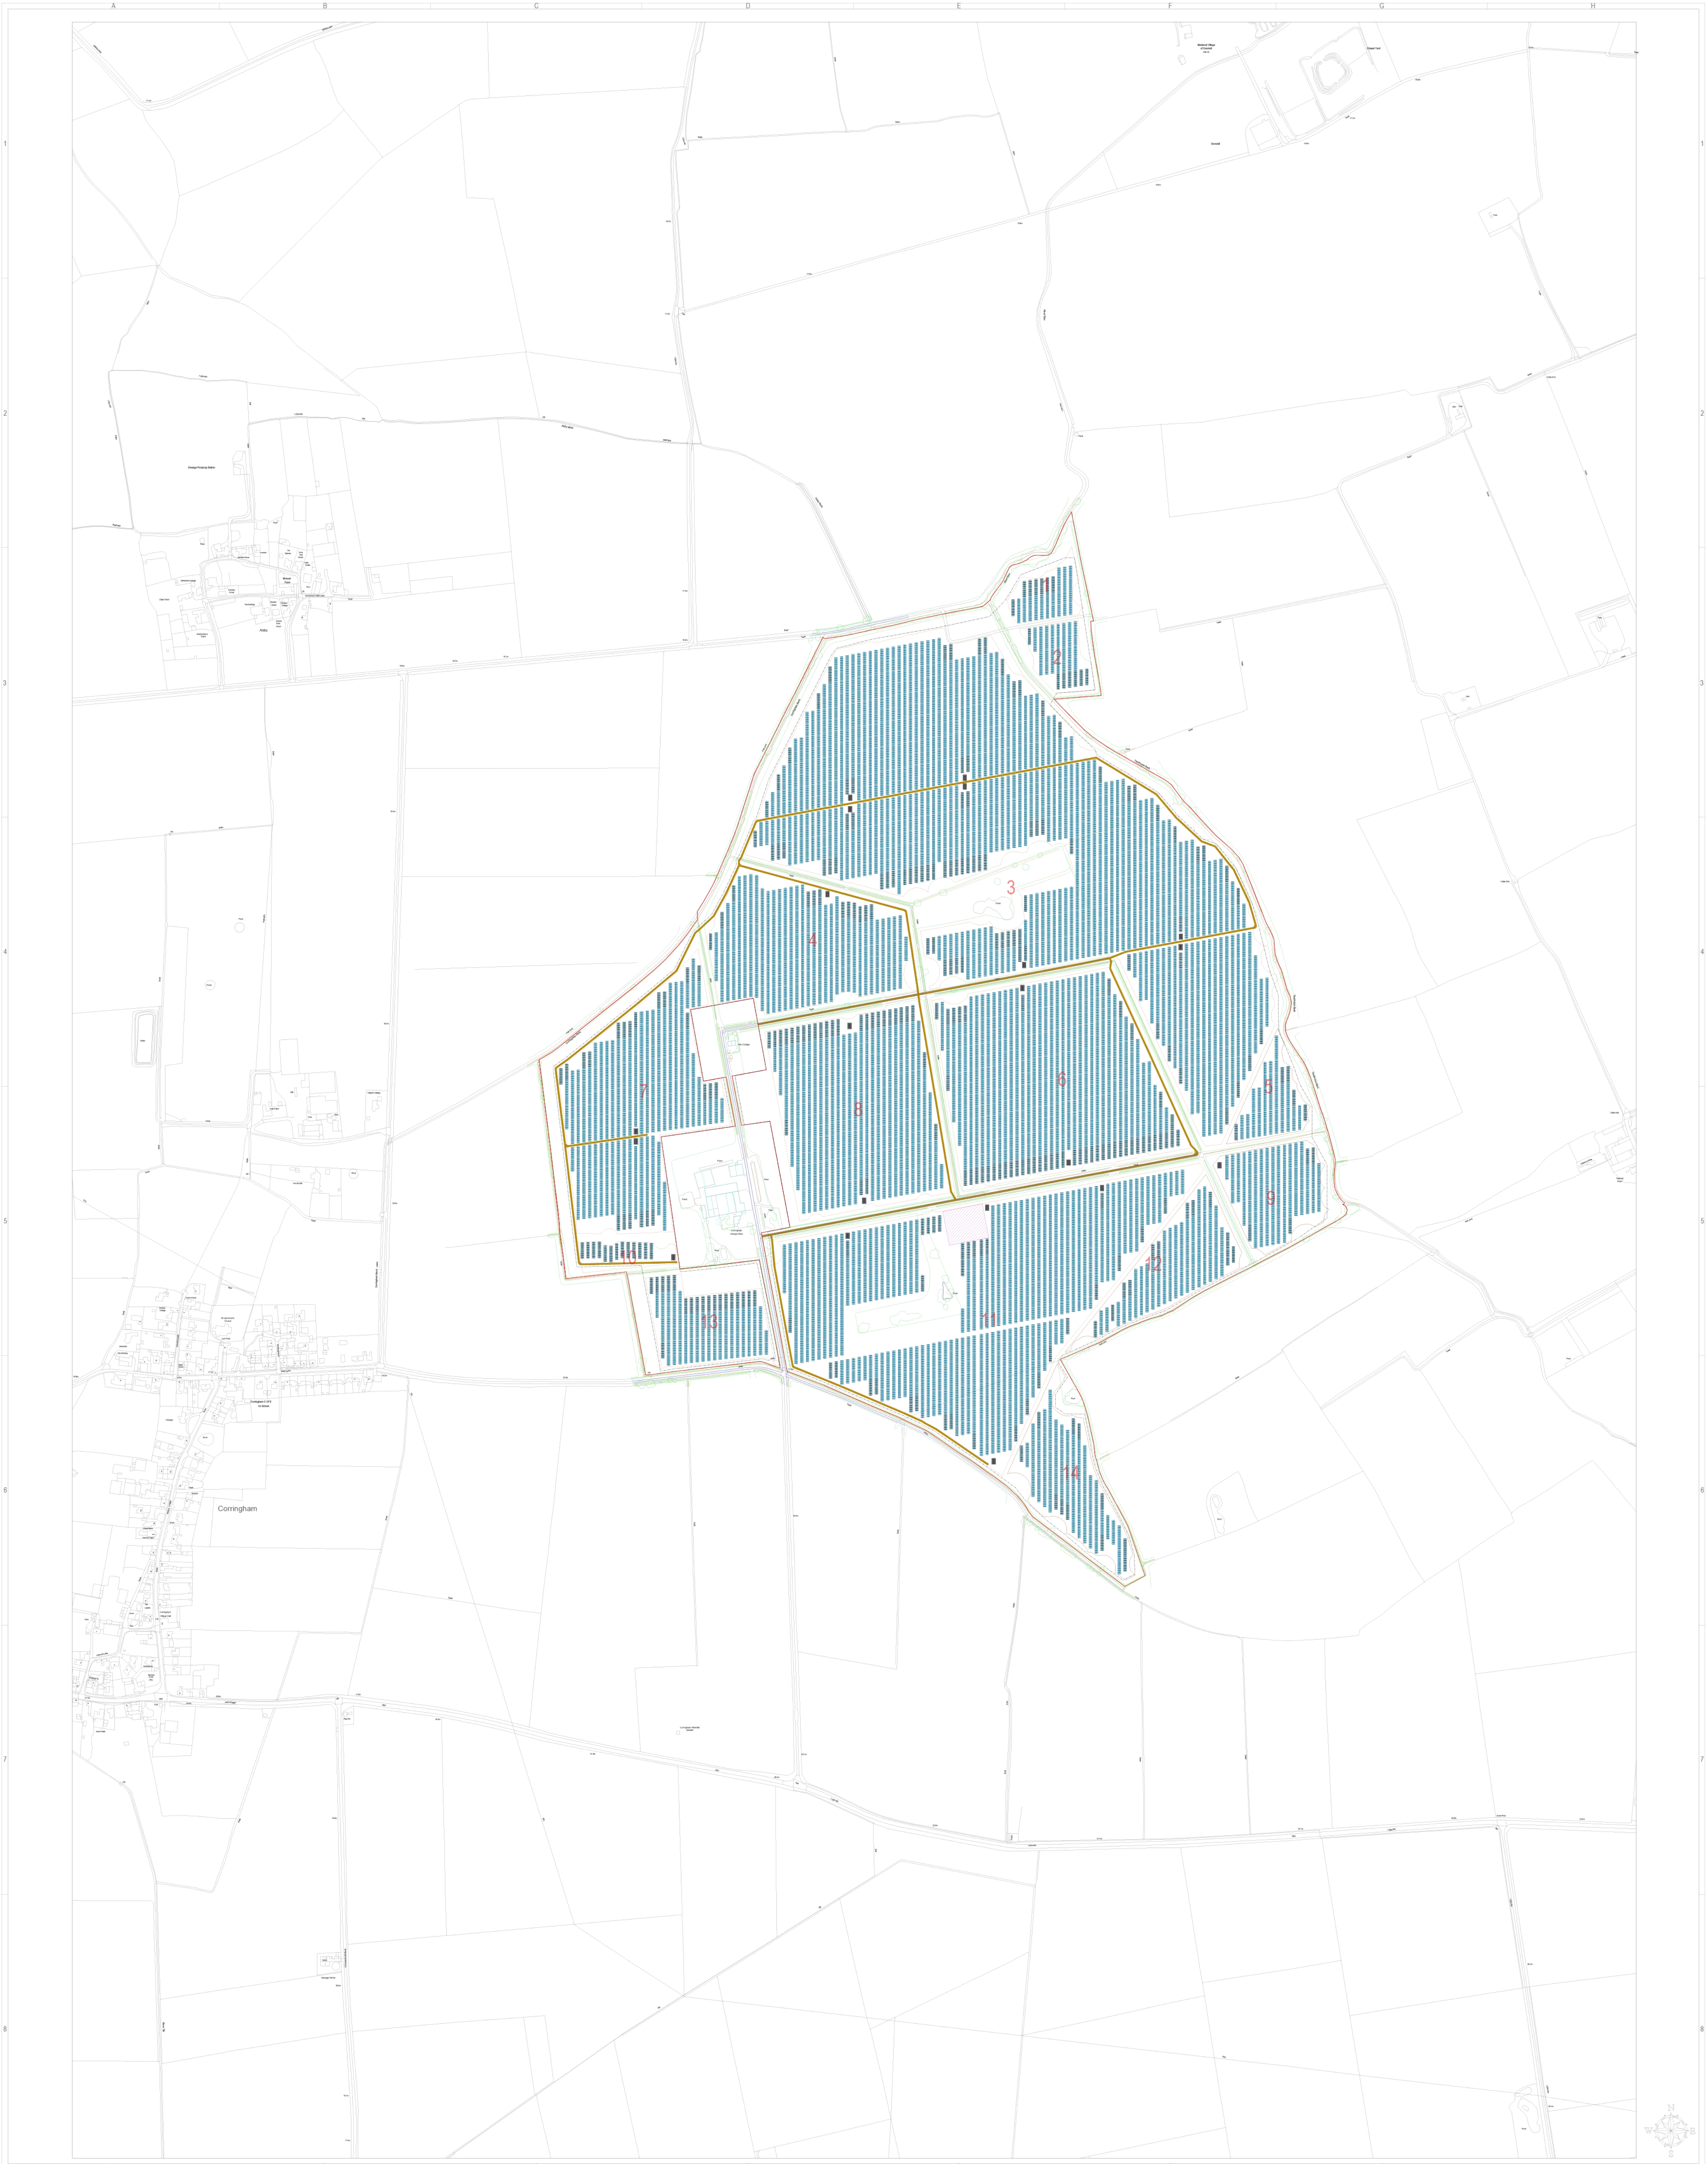


General Legend	
	Project Boundaries
	Fence
	Development Area
	Mounting Structures
	Power Stations
	Electrical Substation
	Maintenance Tracks
	Gates
	Acoustic Barrier

 


Project:	Collam 2 Solar Project
Project Location:	Land at Corringham, Gainsborough, by Lincolnshire DN21 5RG
Project Ownership:	Collam Solar Project Ltd
Document Title:	Preliminary Layout


Scale:	1:5000												
Sheet Contact:	A1 "841 x 894"												
Document amendments:	<table border="1"> <thead> <tr> <th>v</th> <th>Date</th> <th>By</th> <th>Comments</th> </tr> </thead> <tbody> <tr> <td>v1</td> <td>14/03/2022</td> <td>AA</td> <td>Preliminary Layout</td> </tr> <tr> <td>v2</td> <td>09/04/2022</td> <td>AA</td> <td>Updated Layout</td> </tr> </tbody> </table>	v	Date	By	Comments	v1	14/03/2022	AA	Preliminary Layout	v2	09/04/2022	AA	Updated Layout
v	Date	By	Comments										
v1	14/03/2022	AA	Preliminary Layout										
v2	09/04/2022	AA	Updated Layout										
Company:	Island Green Power UK Limited Unit 20.2, Coda Studios 189 Munster Road, London SW6 6AW												

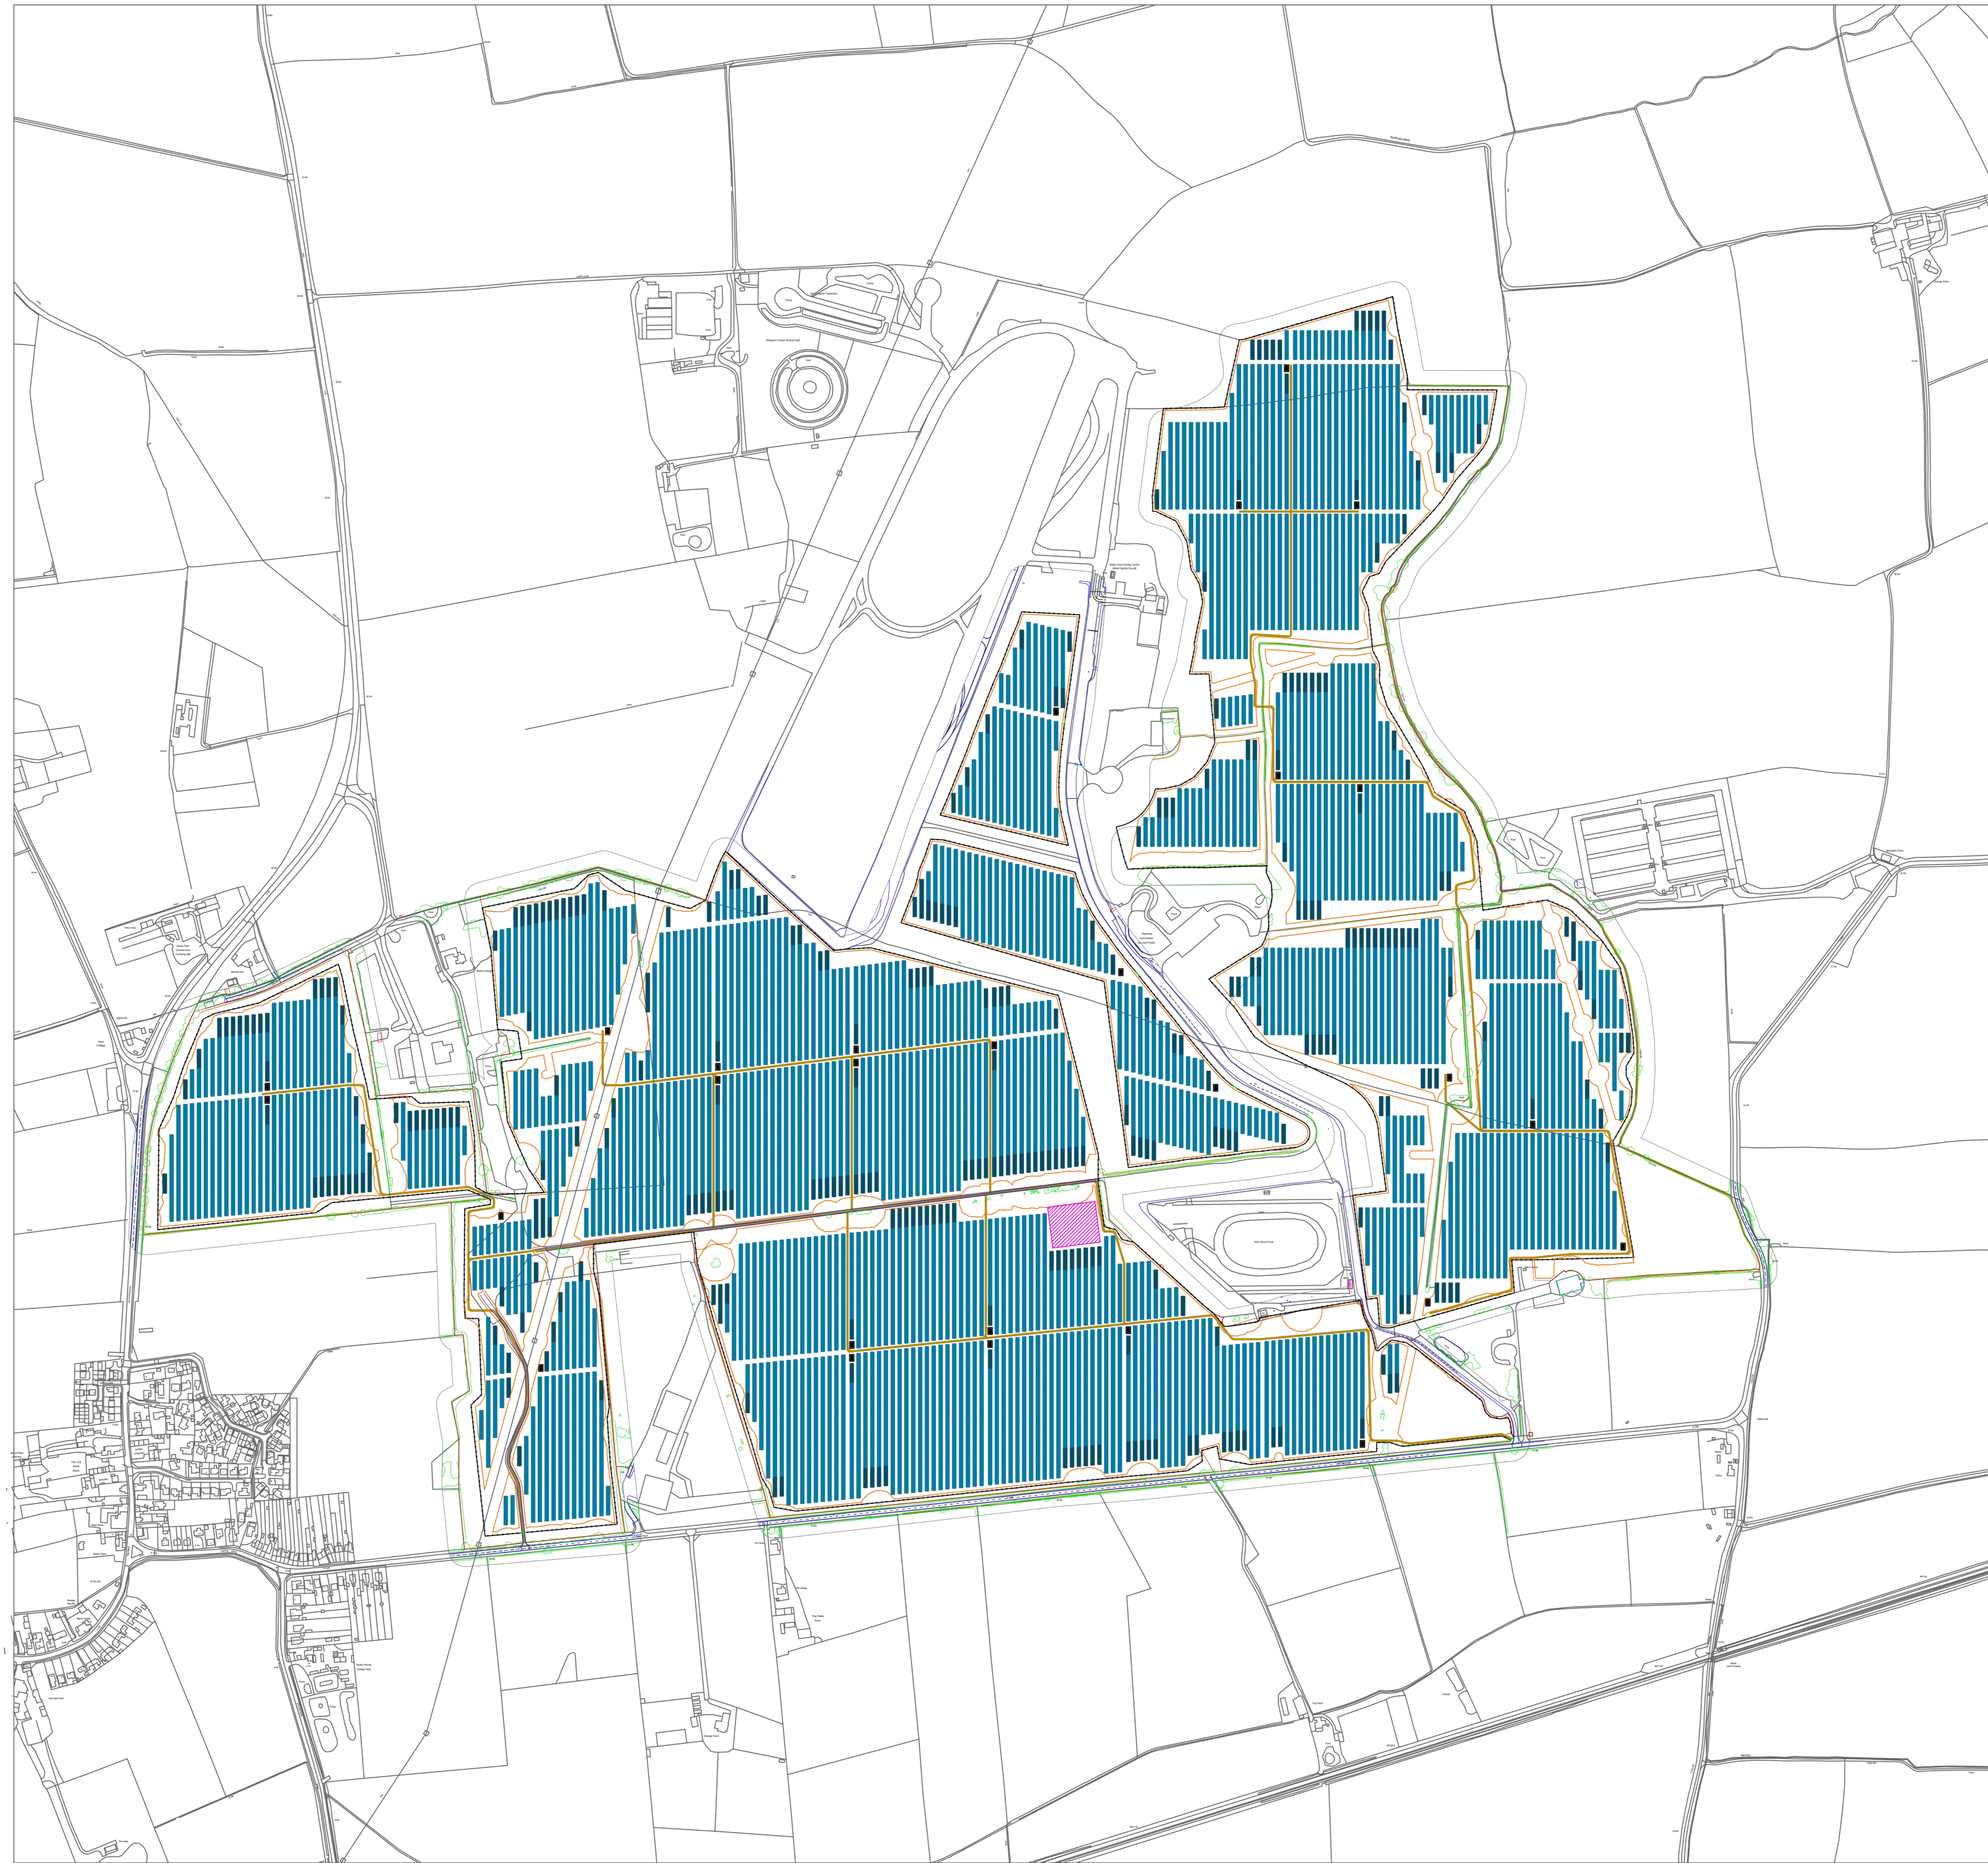

General Legend:	
	Project Boundaries
	Fence
	Development Area
	Mounting Structures
	Power Stations
	Electrical Substation
	Maintenance Tracks
	Gates


Project:	Cottam 3 Solar Project																
Project Location:	Land at Kirlon Road, Blyton, Gainsborough, Lincolnshire, DN21 3QA, England																
Ownership:	Cottam Solar Project Ltd																
Document Title:	Preliminary Layout																
Sheet Format:	A1 "841 x 594"																
Scale:	1:5000																
Document Revisions:	<table border="1"> <thead> <tr> <th>Rev</th> <th>Date</th> <th>By</th> <th>Description</th> </tr> </thead> <tbody> <tr> <td>v.1</td> <td>14/03/2022</td> <td>A.A.</td> <td>Preliminary Layout</td> </tr> <tr> <td>v.2</td> <td>19/04/2022</td> <td>A.A.</td> <td>Updated Layout</td> </tr> <tr> <td>v.3</td> <td>21/04/2022</td> <td>M.M.</td> <td>'South-eastern Corner removed'</td> </tr> </tbody> </table>	Rev	Date	By	Description	v.1	14/03/2022	A.A.	Preliminary Layout	v.2	19/04/2022	A.A.	Updated Layout	v.3	21/04/2022	M.M.	'South-eastern Corner removed'
Rev	Date	By	Description														
v.1	14/03/2022	A.A.	Preliminary Layout														
v.2	19/04/2022	A.A.	Updated Layout														
v.3	21/04/2022	M.M.	'South-eastern Corner removed'														
Company:	Island Green Power UK Limited Unit 20.2, Coda Studios 189 Munster Road, London SW6 6AW																

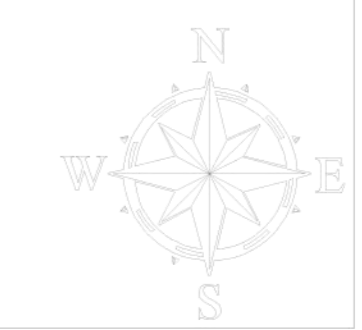

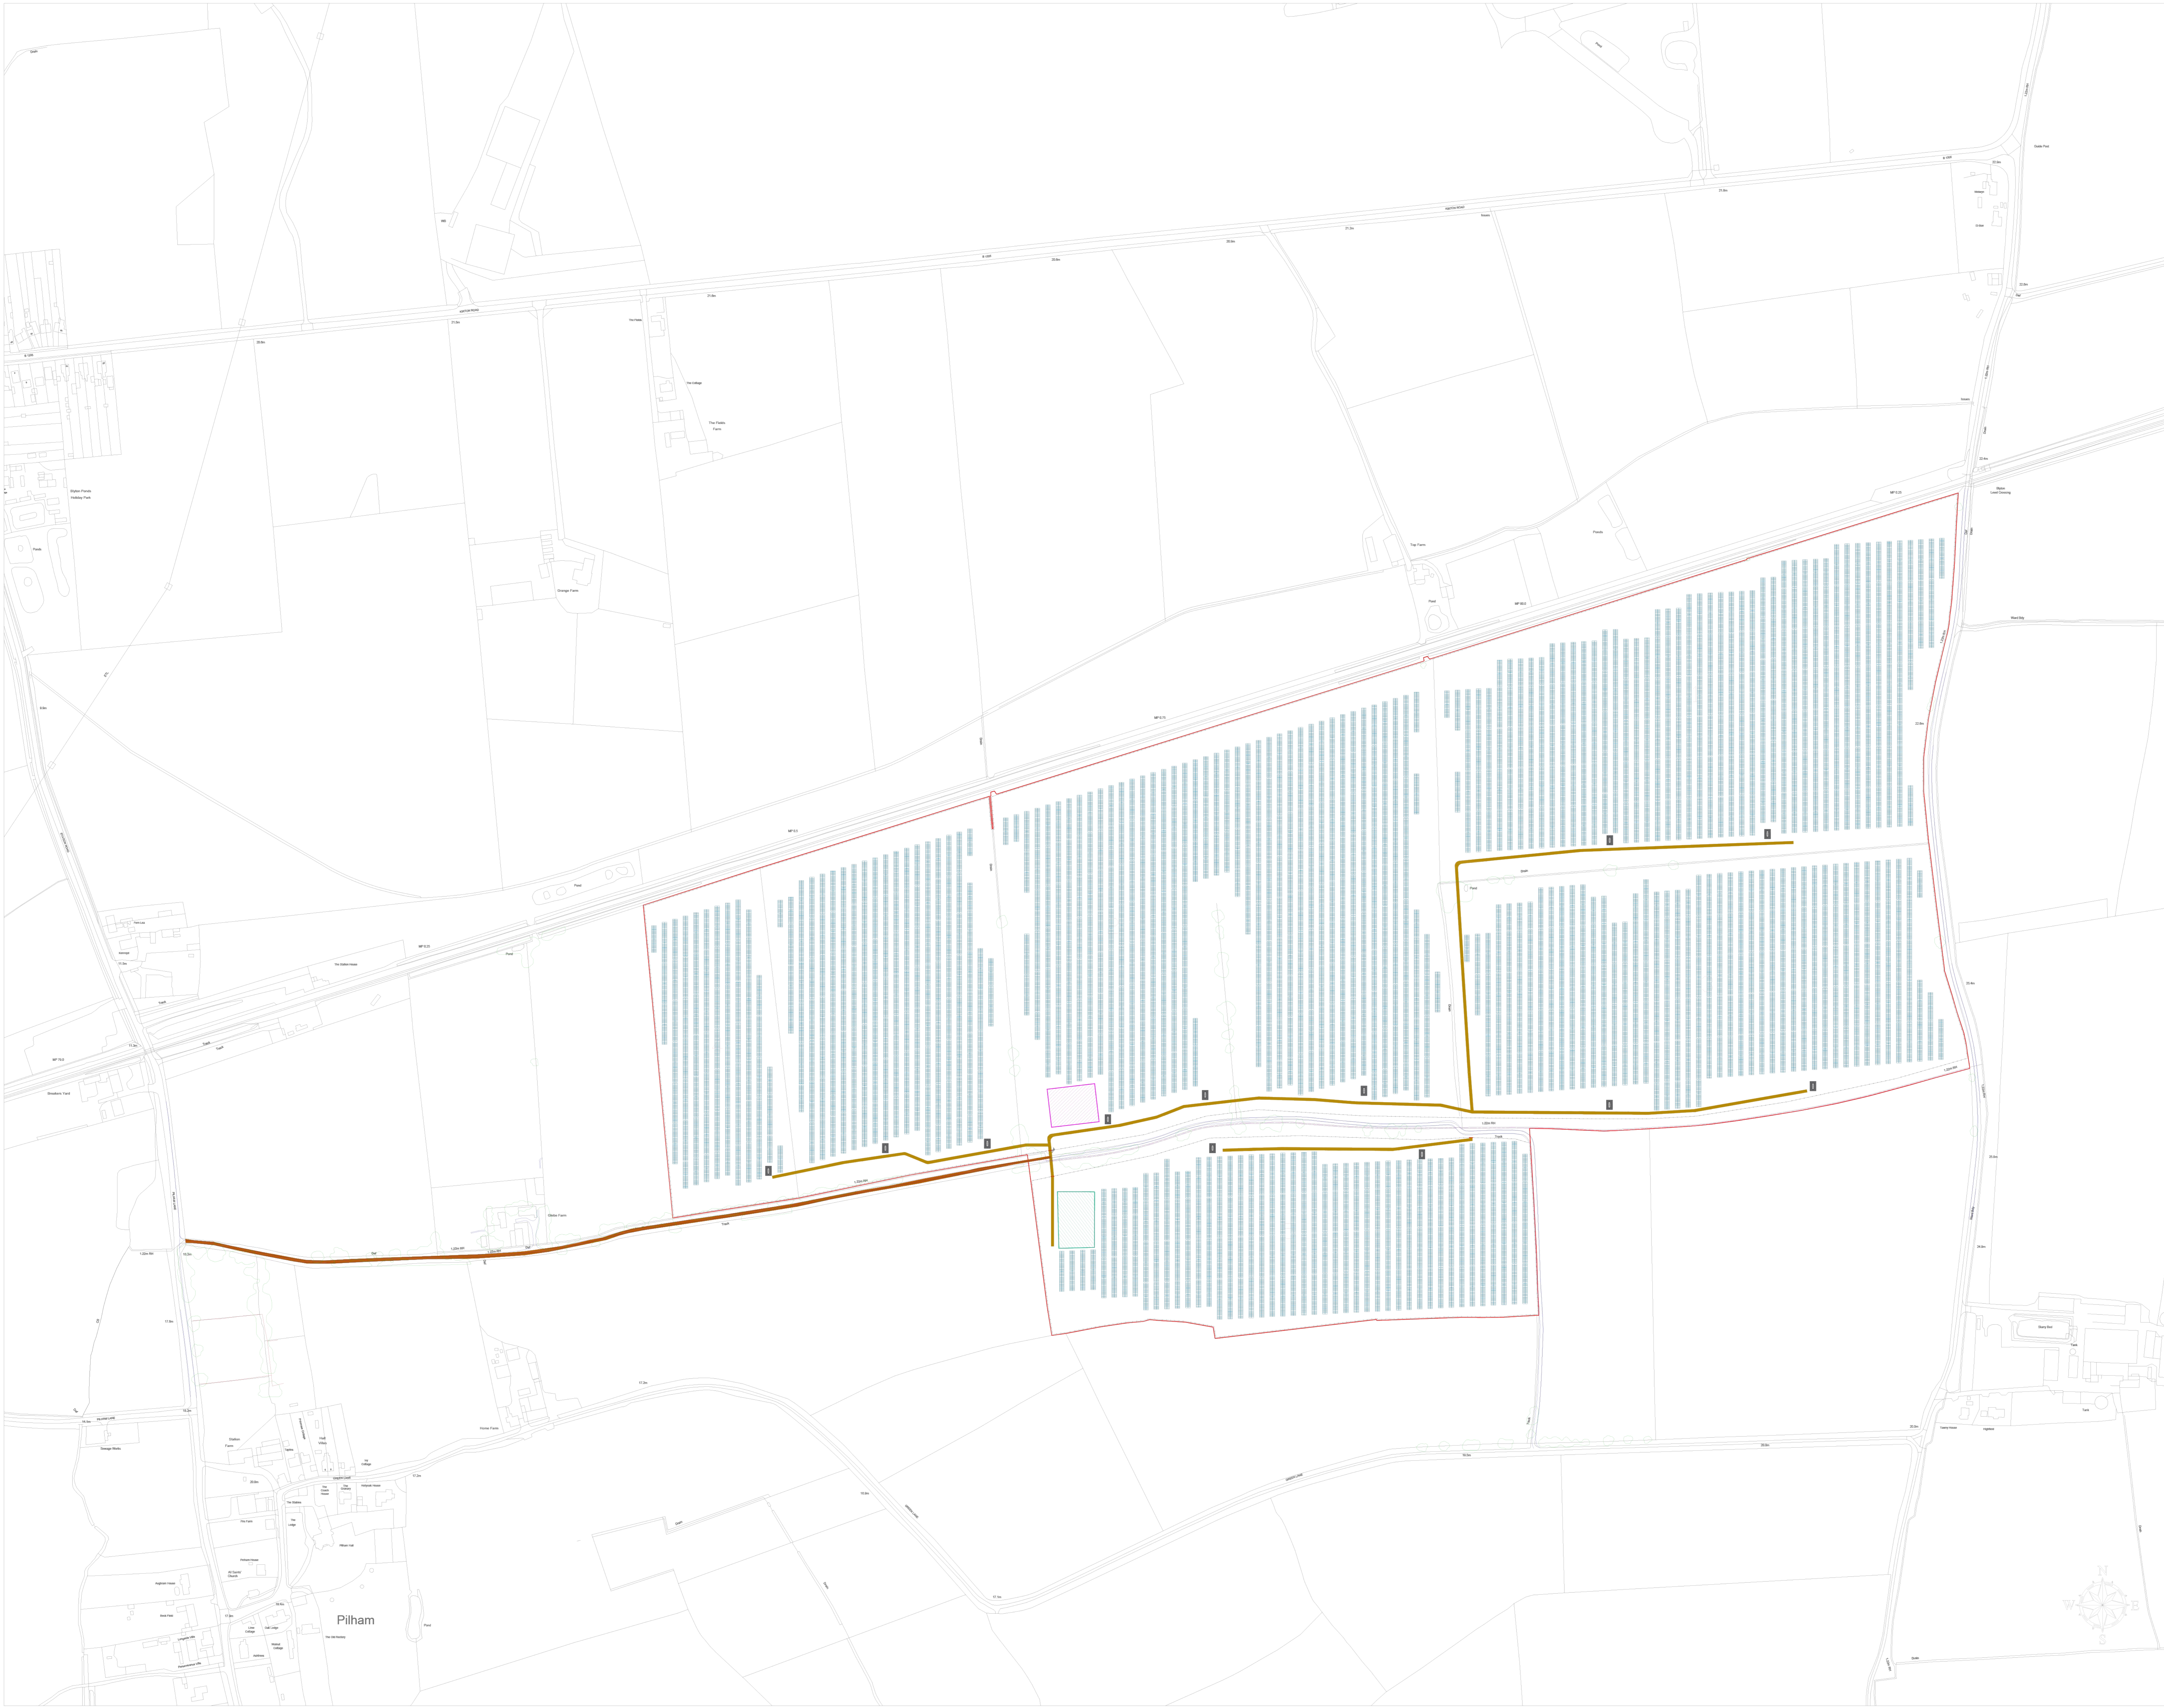

General Legend:	
	Option Area
	Security Fence
	Mounting structure
	Substation
	Construction Compound
	Construction Access
	Maintenance Track


Project:	Cottam 38 PV Solar Farm																								
Project Location:	Land by Station Rd, Blyton, Gainsborough, Lincolnshire, DN21 3LE, England																								
Ownership:	T.B.C.																								
Document Title:	Preliminary Layout																								
Sheet format:	A1 "841 x 594"																								
Scale:	1:3000																								
Document amendments:	<table border="1"> <thead> <tr> <th>Version</th> <th>Date</th> <th>Author</th> <th>Comments</th> </tr> </thead> <tbody> <tr> <td>v.1</td> <td>26/08/2021</td> <td>M.N.</td> <td></td> </tr> <tr> <td>v.2</td> <td>06/09/2021</td> <td>M.N.</td> <td></td> </tr> <tr> <td>v.3</td> <td>28/01/2022</td> <td>M.N.</td> <td></td> </tr> <tr> <td>v.4</td> <td>02/02/2022</td> <td>A.A.</td> <td>Checked by A.A.</td> </tr> <tr> <td>v.5</td> <td>12/05/2022</td> <td>A.A.</td> <td>Preliminary layout Updated layout</td> </tr> </tbody> </table>	Version	Date	Author	Comments	v.1	26/08/2021	M.N.		v.2	06/09/2021	M.N.		v.3	28/01/2022	M.N.		v.4	02/02/2022	A.A.	Checked by A.A.	v.5	12/05/2022	A.A.	Preliminary layout Updated layout
Version	Date	Author	Comments																						
v.1	26/08/2021	M.N.																							
v.2	06/09/2021	M.N.																							
v.3	28/01/2022	M.N.																							
v.4	02/02/2022	A.A.	Checked by A.A.																						
v.5	12/05/2022	A.A.	Preliminary layout Updated layout																						
Company:	Island Green Power UK Limited Unit 20.2, Coda Studios 189 Munster Road, London SW6 6AW																								

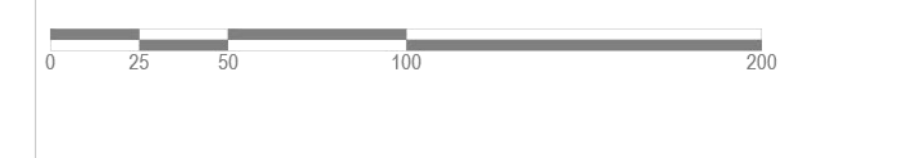




Figures 4.1a-h

Submission Illustrative Site Layouts

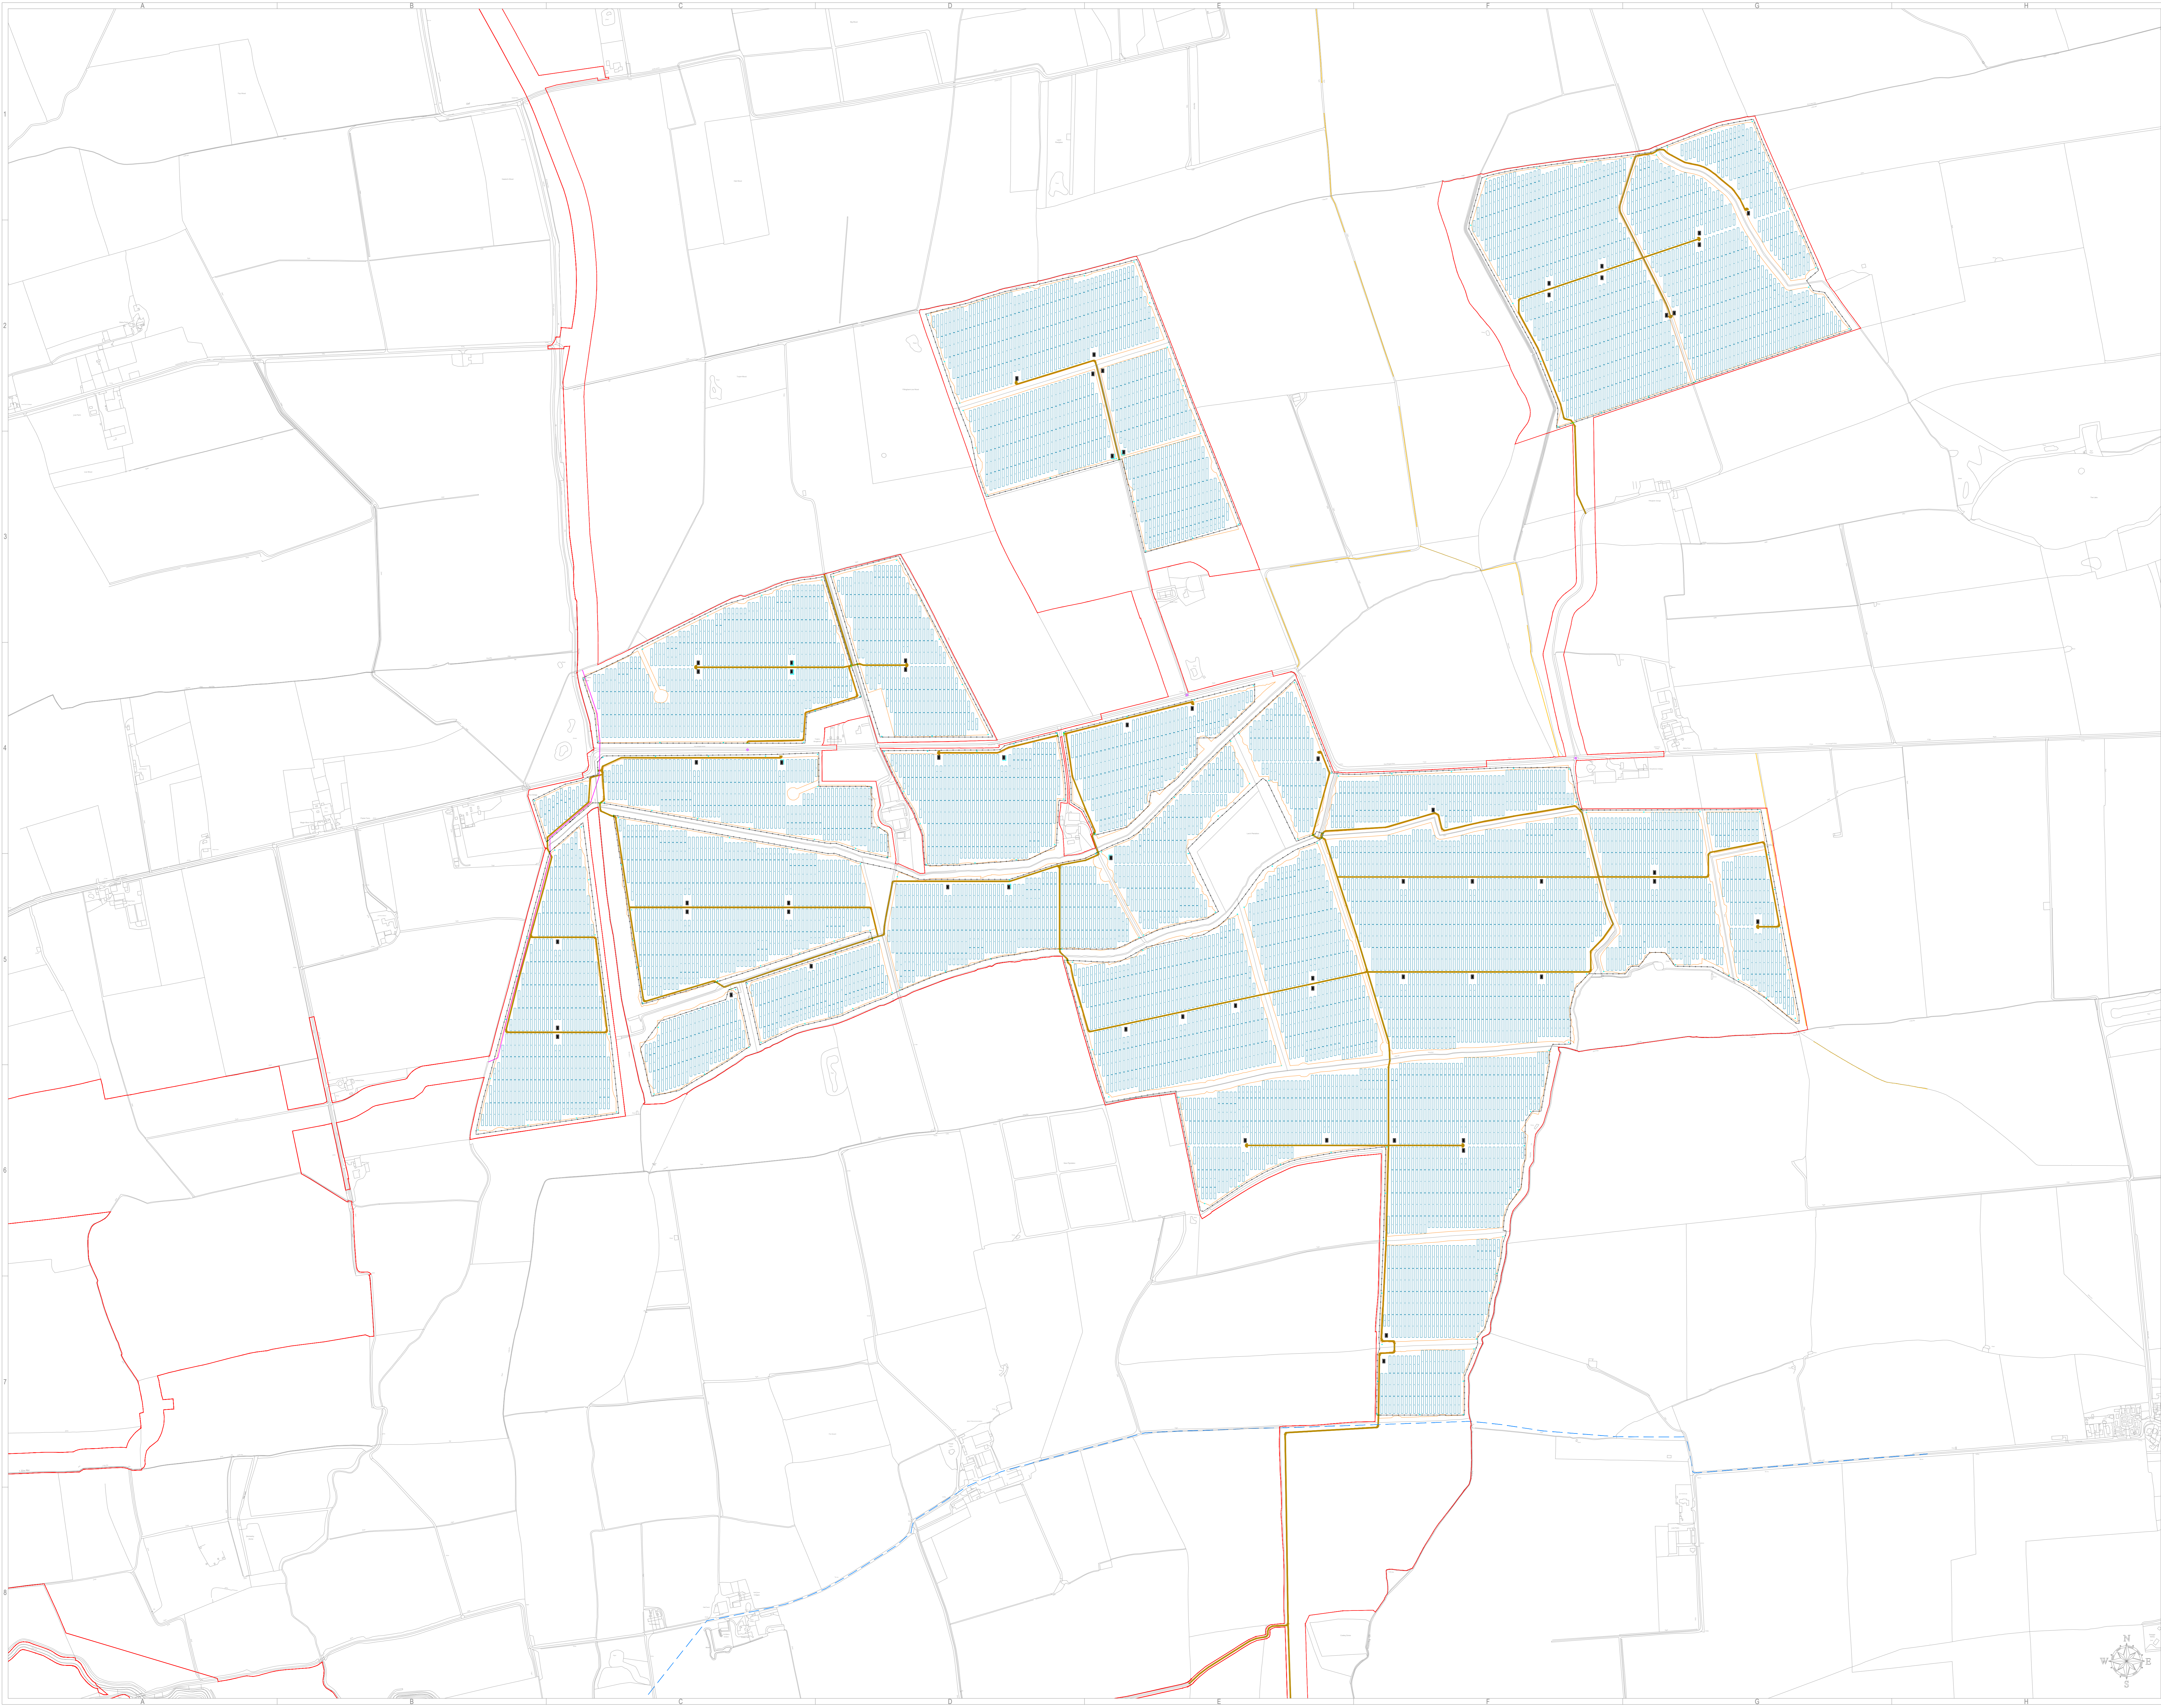


General Legend:	
	Order Limits
	Fence
	Potential Development Area
	High Voltage Electrical Cable
	Mounting Structures and Solar PV Modules
	Conversion Units
	Maintenance Tracks
	Site Access
	Gates
	PRoW Footpath
	PRoW Bridleway
	Acoustic Barrier
	CCTV


Project:	Cottam 1 North Solar Project																								
Project Location:	Land near Coates, Lincolnshire, LN1 2DW																								
Ownership:	Cottam Solar Project Limited																								
Document Title:	Figure 4.1 Illustrative Site Layout Plan Cottam 1 North (APP/CS.4.4.1) (APP Regulation 5(2)(a))																								
Sheet Format:	A0 "1189 x 841"																								
Scale:	1:5000																								
Document amendments:	<table border="1"> <thead> <tr> <th>Version</th> <th>Date</th> <th>Author</th> <th>Comments</th> </tr> </thead> <tbody> <tr> <td>v.4</td> <td>14/10/2022</td> <td>A.A.</td> <td>Updated Application Boundary</td> </tr> <tr> <td>v.5</td> <td>11/11/2022</td> <td>A.A.</td> <td>Updated Access</td> </tr> <tr> <td>v.6</td> <td>24/11/2022</td> <td>A.A.</td> <td>Updated Track</td> </tr> <tr> <td>v.7</td> <td>23/12/2022</td> <td>A.A.</td> <td>Layout for Submission</td> </tr> <tr> <td>v.8</td> <td>03/01/2023</td> <td>A.A.</td> <td>Layout for Submission</td> </tr> </tbody> </table>	Version	Date	Author	Comments	v.4	14/10/2022	A.A.	Updated Application Boundary	v.5	11/11/2022	A.A.	Updated Access	v.6	24/11/2022	A.A.	Updated Track	v.7	23/12/2022	A.A.	Layout for Submission	v.8	03/01/2023	A.A.	Layout for Submission
Version	Date	Author	Comments																						
v.4	14/10/2022	A.A.	Updated Application Boundary																						
v.5	11/11/2022	A.A.	Updated Access																						
v.6	24/11/2022	A.A.	Updated Track																						
v.7	23/12/2022	A.A.	Layout for Submission																						
v.8	03/01/2023	A.A.	Layout for Submission																						

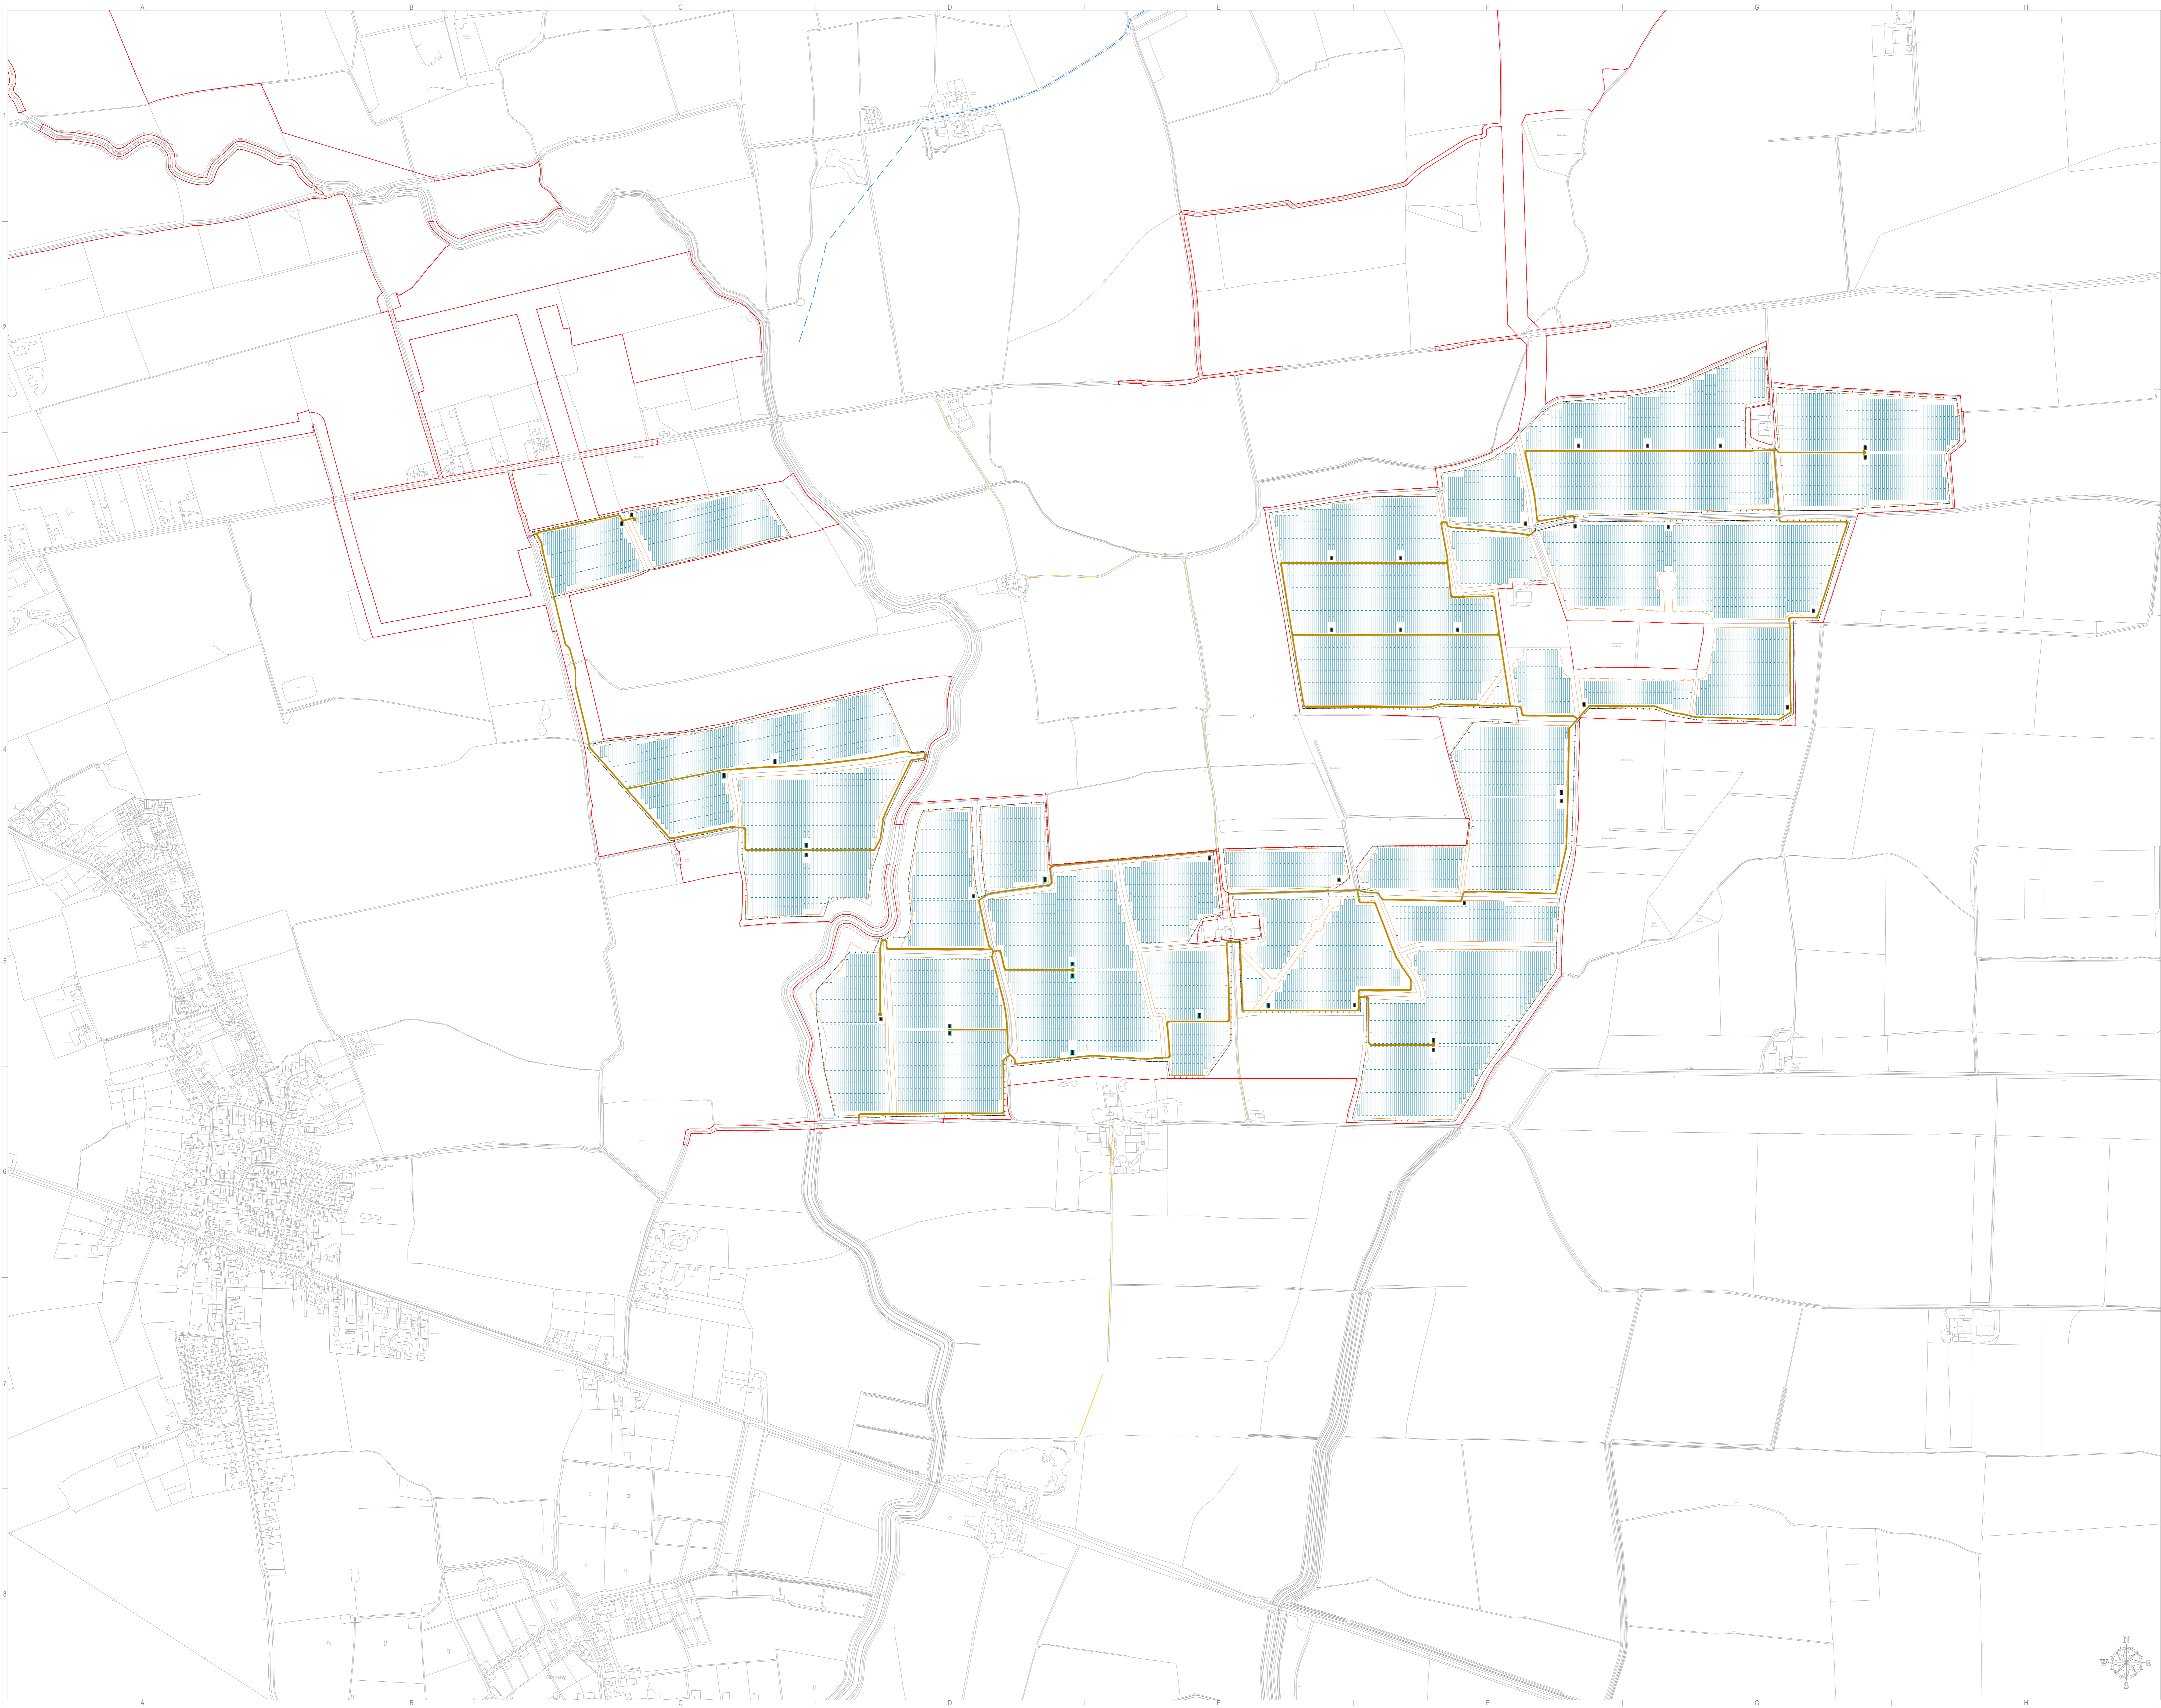

General Legend:	
	Order Limits
	Fence
	Potential Development Area
	Mounting Structures and Solar PV Modules
	Conversion Units
	Maintenance Tracks
	Gates
	Site Access
	PRoW Footpath
	PRoW Brideway
	Acoustic Barrier
	CCTV

Project:	Cottam 1 South Solar Project																								
Project Location:	Land near Coates, Lincolnshire, LN1 2DW																								
Ownership:	Cottam Solar Project Limited																								
Document Title:	Figure 4.2 Illustrative Site Layout Plan Cottam 1 South (APP/C6.4.4.2) (APP Regulation 5(2)(a))																								
Sheet Format:	A0 "1189 x 841"																								
Scale:	1:5000																								
Document Versions:	<table border="1"> <thead> <tr> <th>Version</th> <th>Date</th> <th>Author</th> <th>Comments</th> </tr> </thead> <tbody> <tr> <td>v.3</td> <td>13/08/2022</td> <td>A.A.</td> <td>Final Layout</td> </tr> <tr> <td>v.4</td> <td>14/10/2022</td> <td>A.A.</td> <td>Updated Application Boundary</td> </tr> <tr> <td>v.5</td> <td>23/11/2022</td> <td>A.A.</td> <td>Updated Access</td> </tr> <tr> <td>v.6</td> <td>20/12/2022</td> <td>A.A.</td> <td>Layout for Submission</td> </tr> <tr> <td>v.7</td> <td>03/01/2023</td> <td>A.A.</td> <td>Layout for Submission</td> </tr> </tbody> </table>	Version	Date	Author	Comments	v.3	13/08/2022	A.A.	Final Layout	v.4	14/10/2022	A.A.	Updated Application Boundary	v.5	23/11/2022	A.A.	Updated Access	v.6	20/12/2022	A.A.	Layout for Submission	v.7	03/01/2023	A.A.	Layout for Submission
Version	Date	Author	Comments																						
v.3	13/08/2022	A.A.	Final Layout																						
v.4	14/10/2022	A.A.	Updated Application Boundary																						
v.5	23/11/2022	A.A.	Updated Access																						
v.6	20/12/2022	A.A.	Layout for Submission																						
v.7	03/01/2023	A.A.	Layout for Submission																						
Company:	Island Green Power UK Limited Unit 20.2, Coda Studios 189 Munster Road, London SW6 6AW																								

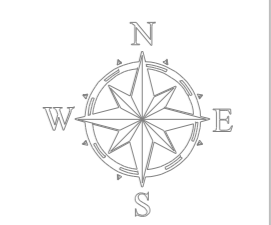


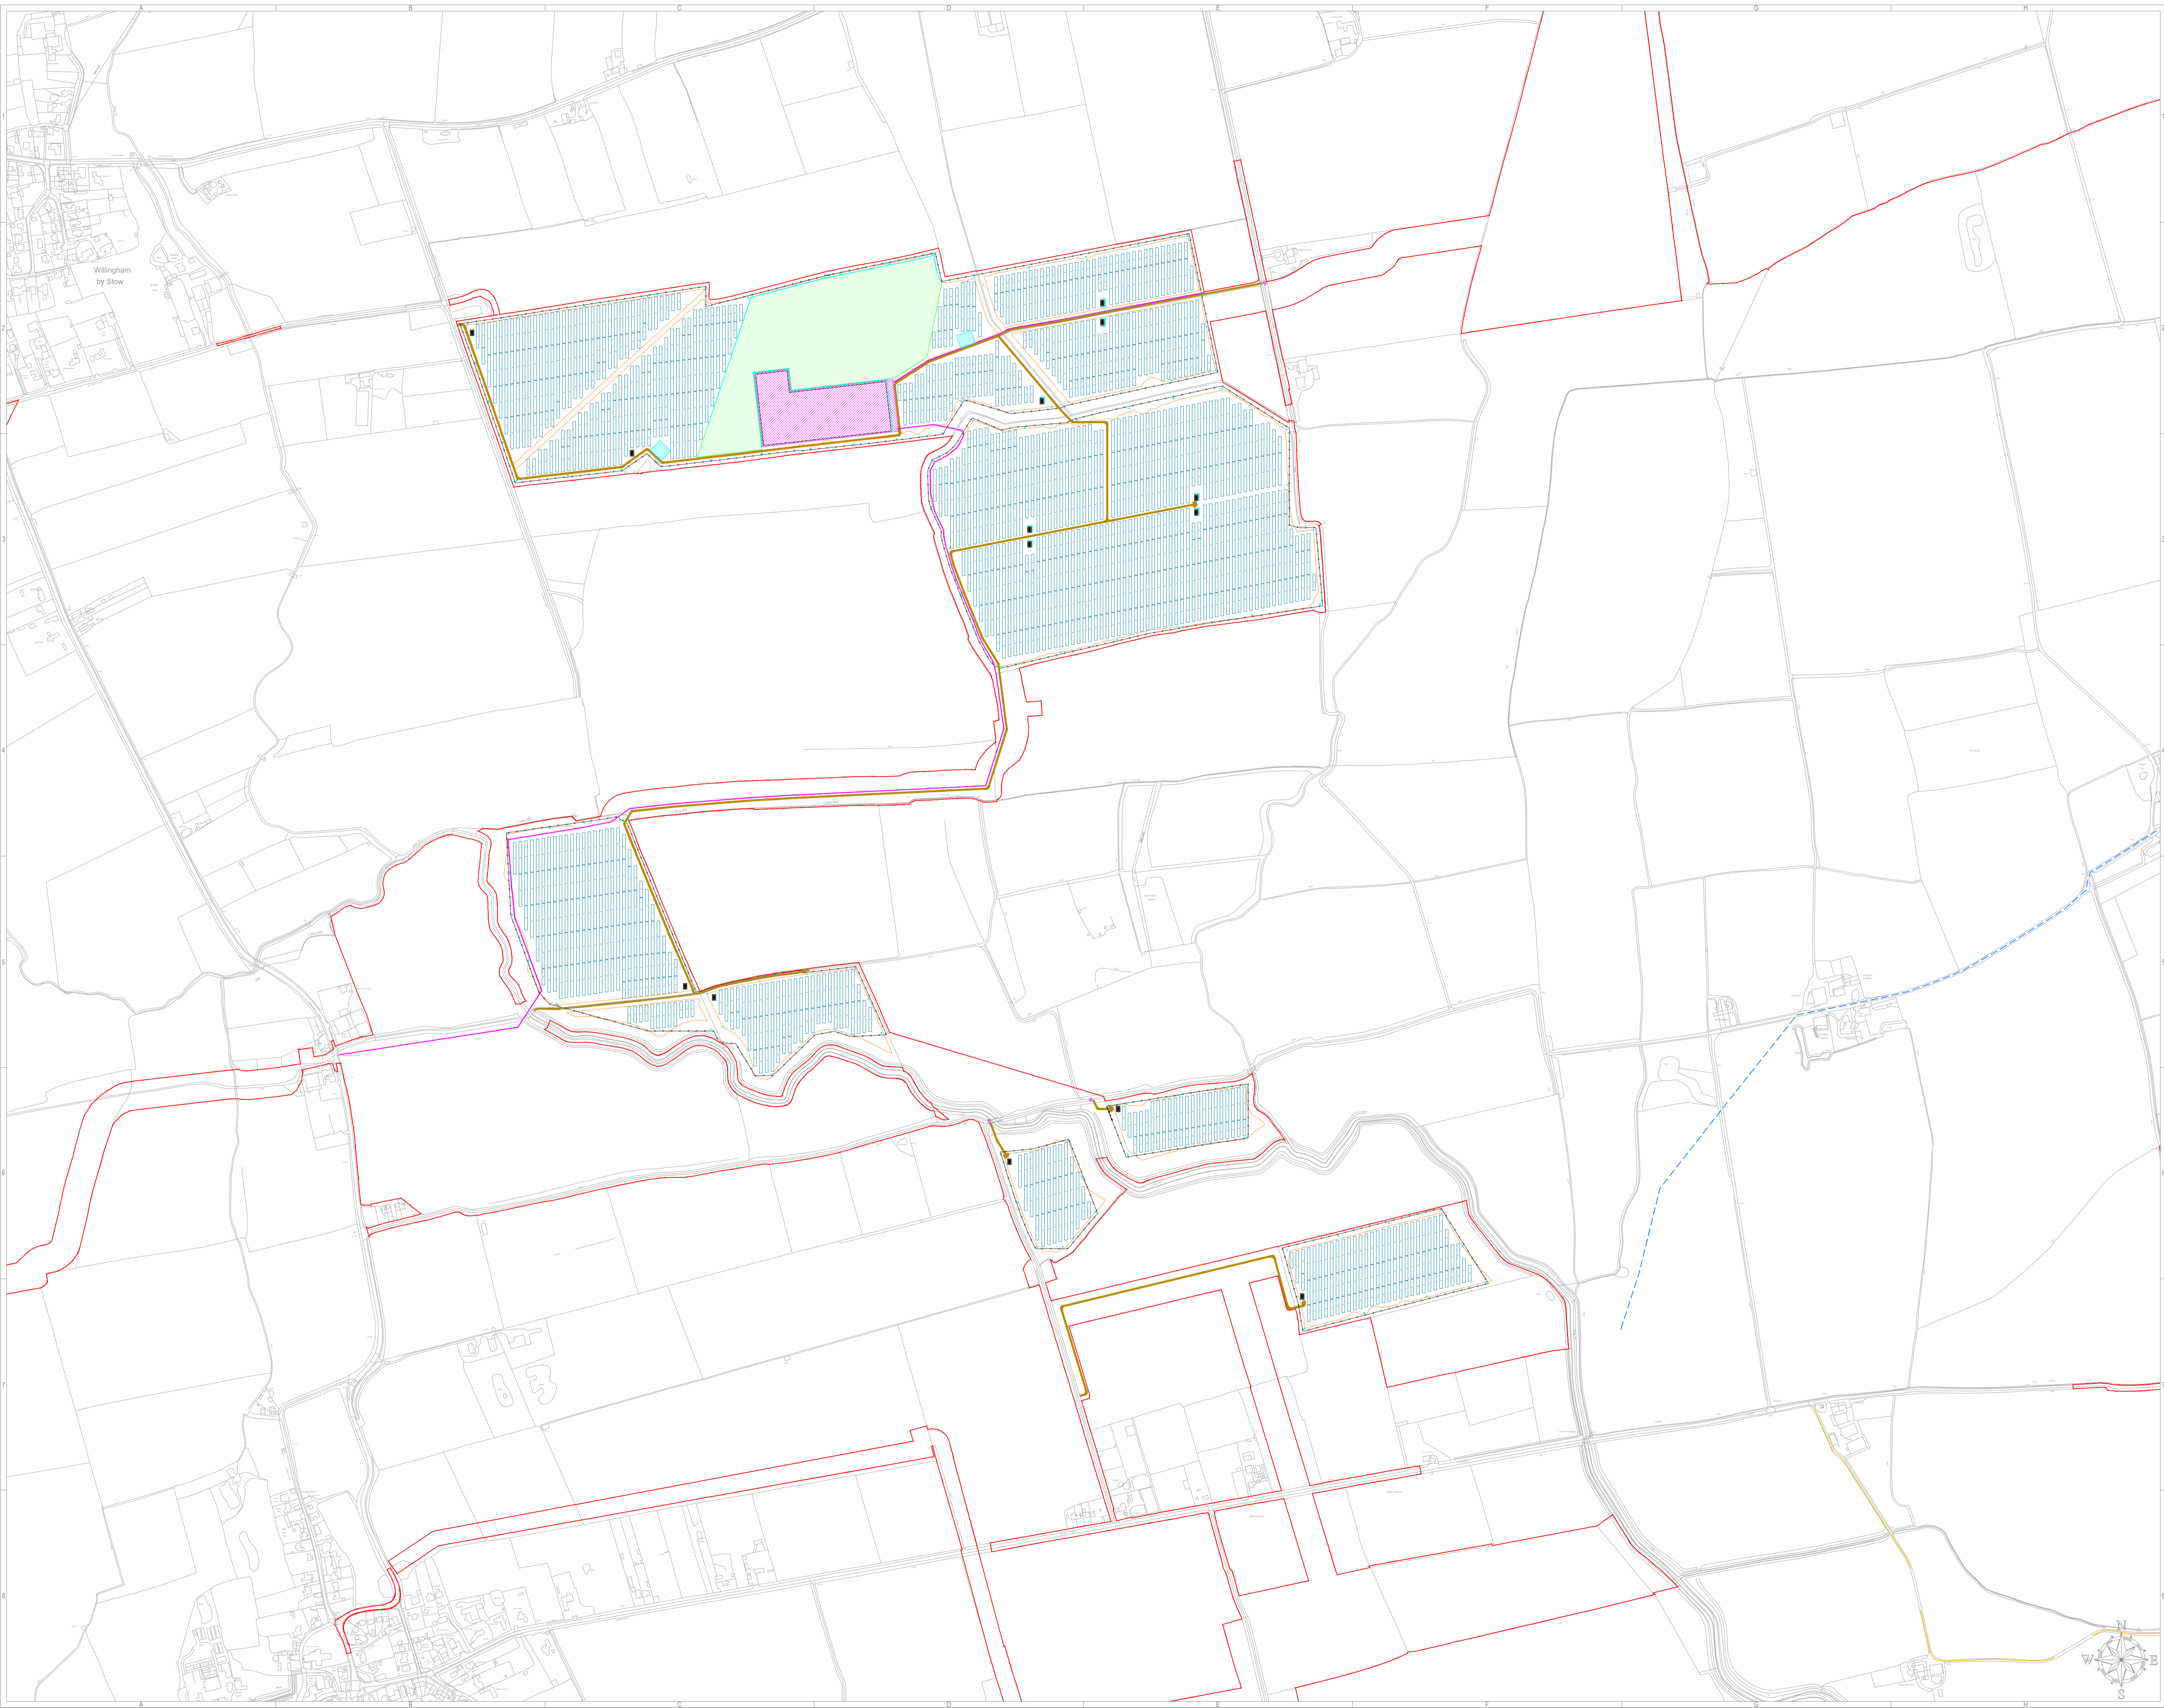

General Legend:	
	Order Limits
	Fence
	Potential Development Area
	Mounting Structures and Solar PV Modules
	Conversion Units
	Electrical Substation
	High Voltage Electricity Cable
	Energy Storage Area
	Maintenance Tracks
	Gates
	Site Access
	PRoW Footpath
	PRoW Bridleway
	Acoustic Barrier
	CCTV
	Firefighting Water Supply

Project:	Cottam 1 West A Solar Project																								
Project Location:	Land near Coates, Lincoln Lincolnshire, LN1 2DW, England																								
Ownership:	Cottam Solar Project Limited																								
Document Title:	Figure 4.3 Illustrative Site Layout Plan Cottam 1 West A (APP/C6.4.4.3) (APPF Regulation 5(2)(a))																								
Sheet format:	A1 "841 x 594" Scale: 1:5000																								
Document amendments:	<table border="1"> <thead> <tr> <th>Version</th> <th>Date</th> <th>Author</th> <th>Comments</th> </tr> </thead> <tbody> <tr> <td>v.4</td> <td>18/08/2022</td> <td>A.A.</td> <td>Final Layout</td> </tr> <tr> <td>v.5</td> <td>14/10/2022</td> <td>A.A.</td> <td>Updated Application Boundary</td> </tr> <tr> <td>v.6</td> <td>28/11/2022</td> <td>A.A.</td> <td>Updated Access</td> </tr> <tr> <td>v.7</td> <td>20/12/2022</td> <td>A.A.</td> <td>Layout for Submission</td> </tr> <tr> <td>v.8</td> <td>03/01/2023</td> <td>A.A.</td> <td>Layout for Submission</td> </tr> </tbody> </table>	Version	Date	Author	Comments	v.4	18/08/2022	A.A.	Final Layout	v.5	14/10/2022	A.A.	Updated Application Boundary	v.6	28/11/2022	A.A.	Updated Access	v.7	20/12/2022	A.A.	Layout for Submission	v.8	03/01/2023	A.A.	Layout for Submission
Version	Date	Author	Comments																						
v.4	18/08/2022	A.A.	Final Layout																						
v.5	14/10/2022	A.A.	Updated Application Boundary																						
v.6	28/11/2022	A.A.	Updated Access																						
v.7	20/12/2022	A.A.	Layout for Submission																						
v.8	03/01/2023	A.A.	Layout for Submission																						


Company: Island Green Power UK Limited
Unit 20.2, Coda Studios
189 Munster Road, London SW6 6AW

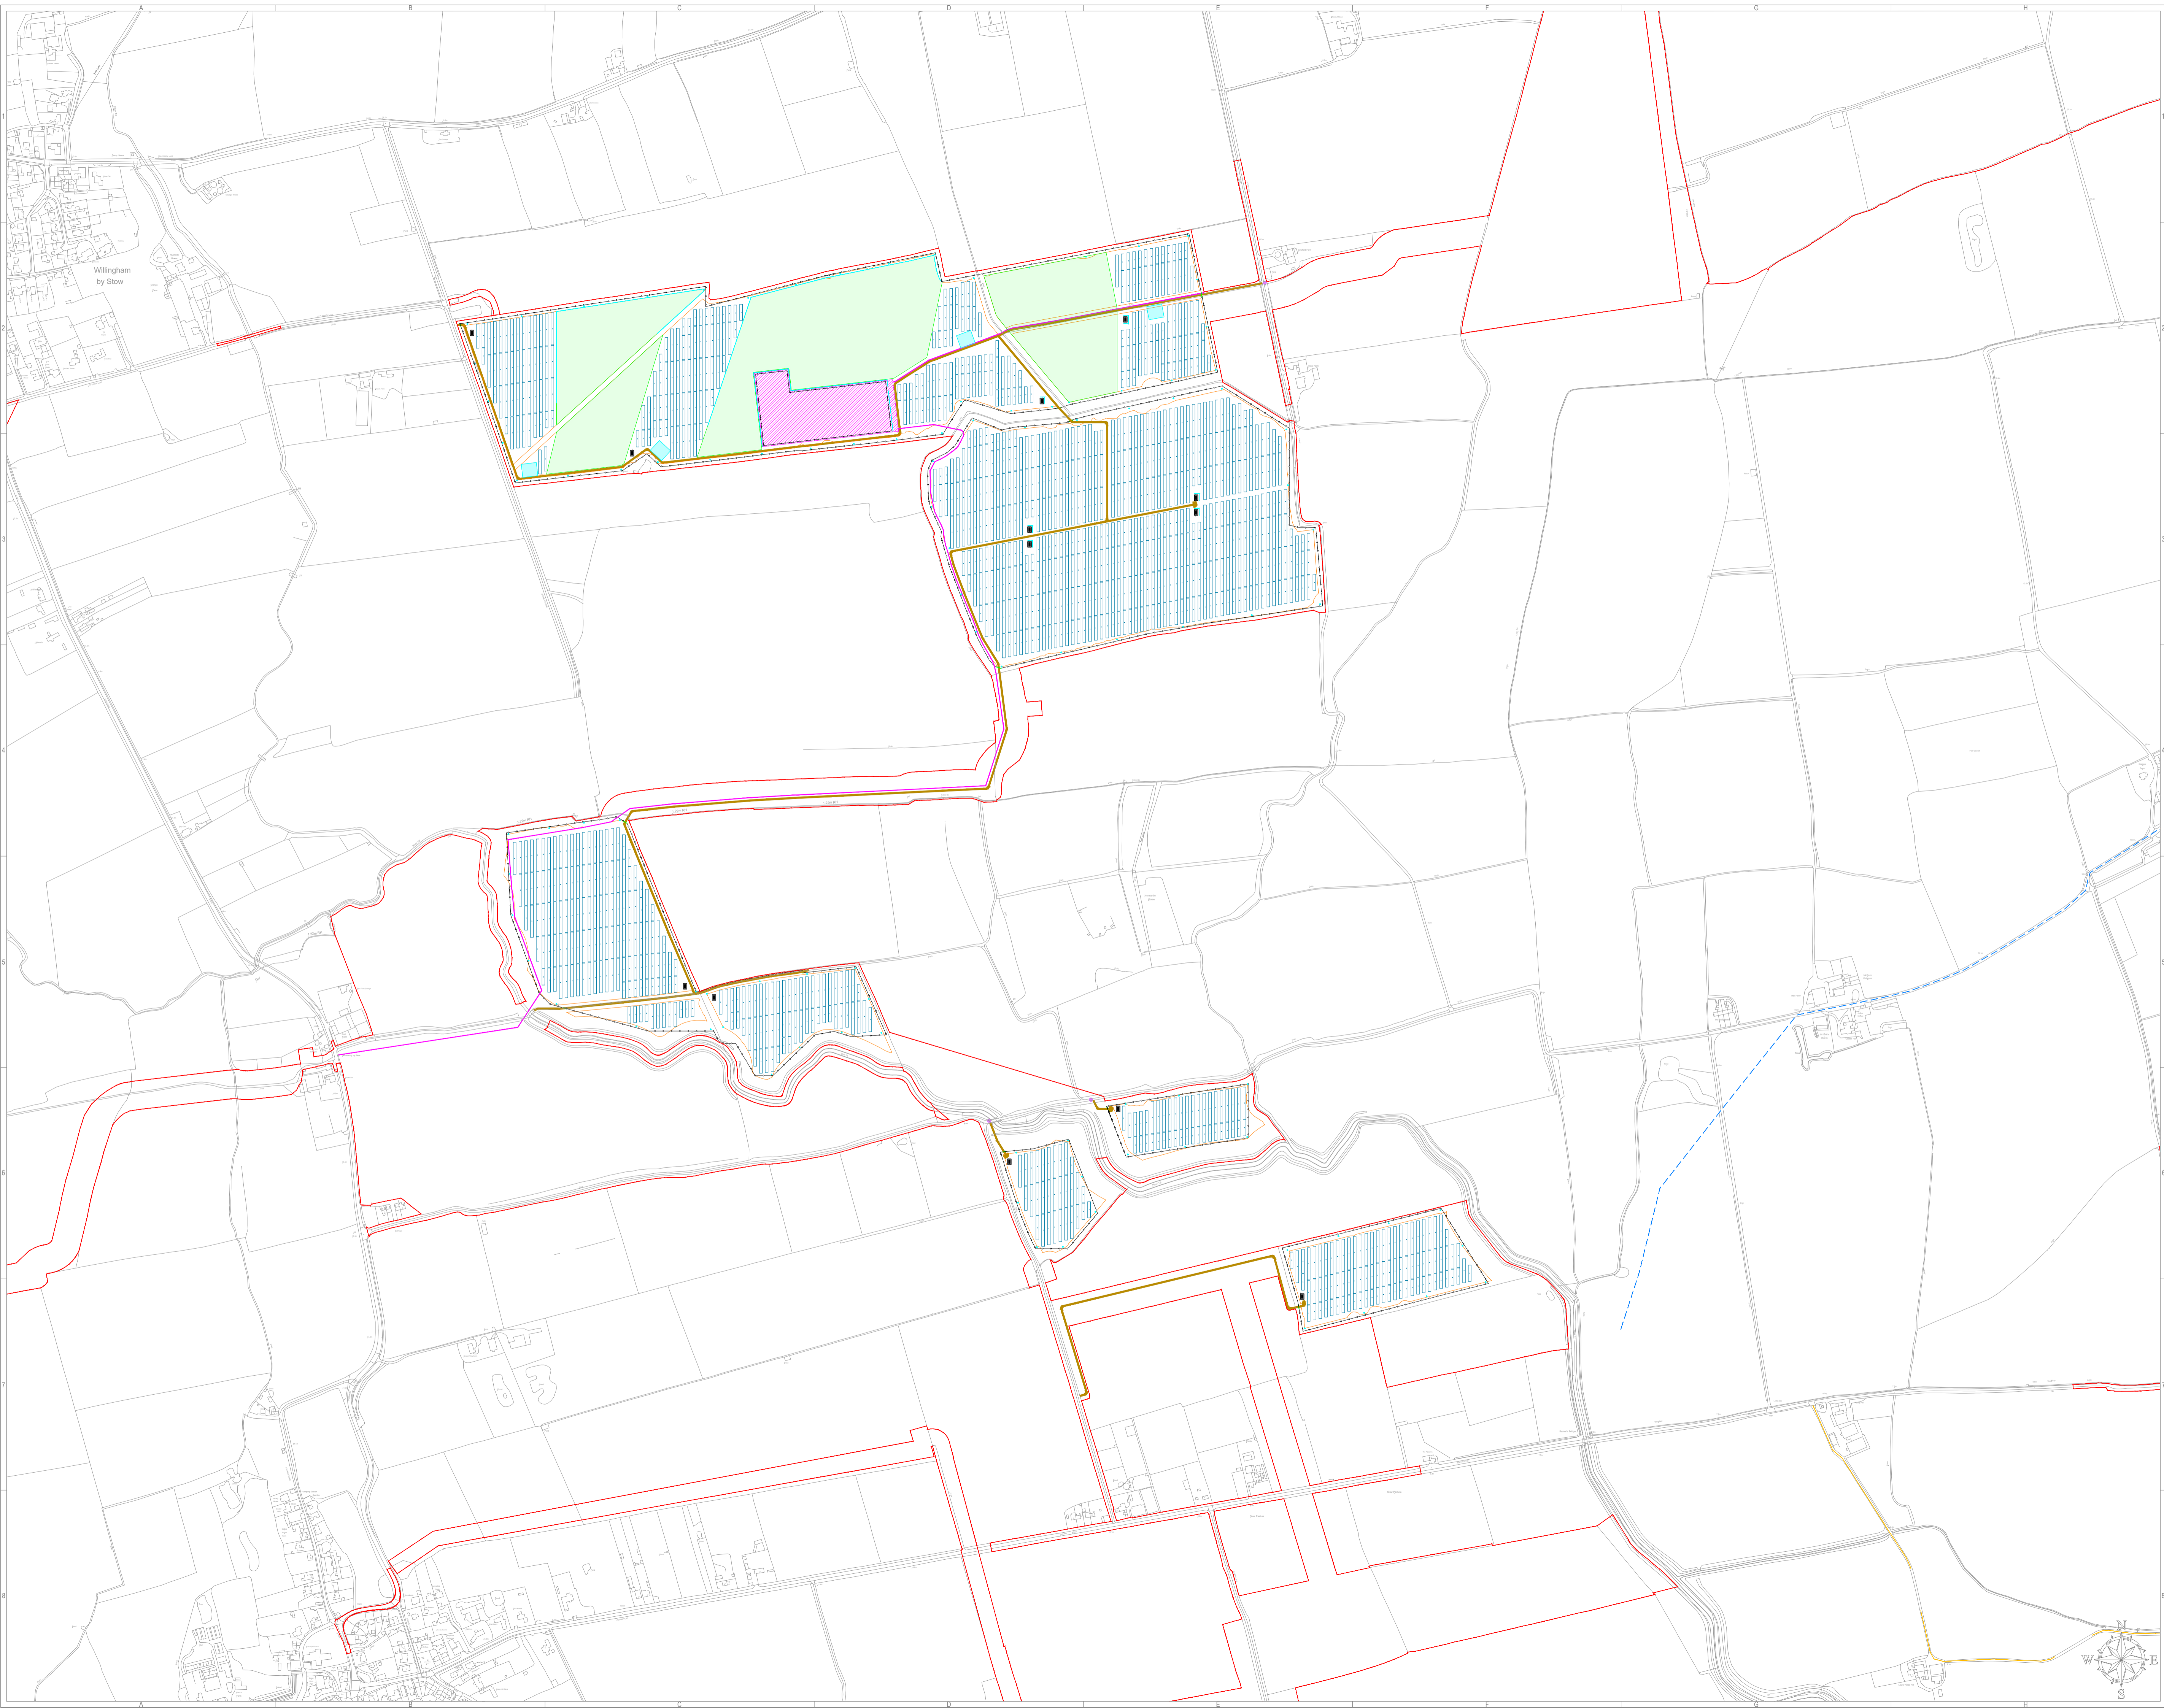

General Legend:	
	Order Limits
	Fence
	Potential Development Area
	Mounting Structures and Solar PV Modules
	Conversion Units
	Electrical Substation
	High Voltage Electricity Cable
	Energy Storage Area
	Maintenance Tracks
	Site Access
	Site Access
	PRoW Footpath
	PRoW Bridleway
	Acoustic Barrier
	CCTV
	Firefighting Water Supply

Project:	Cottam 1 West B Solar Project																								
Project Location:	Land near Coates, Lincoln Lincolnshire, LN1 2DW, England																								
Ownership:	Cottam Solar Project Limited																								
Document Title:	Figure 4.4 Illustrative Site Layout Plan Cottam 1 West B (APP/C6.4.4.4) (APPF Regulation 5(2)(a))																								
Sheet format:	A1 "841 x 594" Scale: 1:5000																								
Document amendments:	<table border="1"> <thead> <tr> <th>Version</th> <th>Date</th> <th>Author</th> <th>Comments</th> </tr> </thead> <tbody> <tr> <td>v.4</td> <td>18/02/2022</td> <td>A.A.</td> <td>Final Layout</td> </tr> <tr> <td>v.5</td> <td>14/10/2022</td> <td>A.A.</td> <td>Updated Application Boundary</td> </tr> <tr> <td>v.6</td> <td>28/11/2022</td> <td>A.A.</td> <td>Updated Access</td> </tr> <tr> <td>v.7</td> <td>20/12/2022</td> <td>A.A.</td> <td>Layout for Submission</td> </tr> <tr> <td>v.8</td> <td>03/01/2023</td> <td>A.A.</td> <td>Layout for Submission</td> </tr> </tbody> </table>	Version	Date	Author	Comments	v.4	18/02/2022	A.A.	Final Layout	v.5	14/10/2022	A.A.	Updated Application Boundary	v.6	28/11/2022	A.A.	Updated Access	v.7	20/12/2022	A.A.	Layout for Submission	v.8	03/01/2023	A.A.	Layout for Submission
Version	Date	Author	Comments																						
v.4	18/02/2022	A.A.	Final Layout																						
v.5	14/10/2022	A.A.	Updated Application Boundary																						
v.6	28/11/2022	A.A.	Updated Access																						
v.7	20/12/2022	A.A.	Layout for Submission																						
v.8	03/01/2023	A.A.	Layout for Submission																						

Company: Island Green Power UK Limited
Unit 20.2, Coda Studios
189 Munster Road, London SW6 6AW

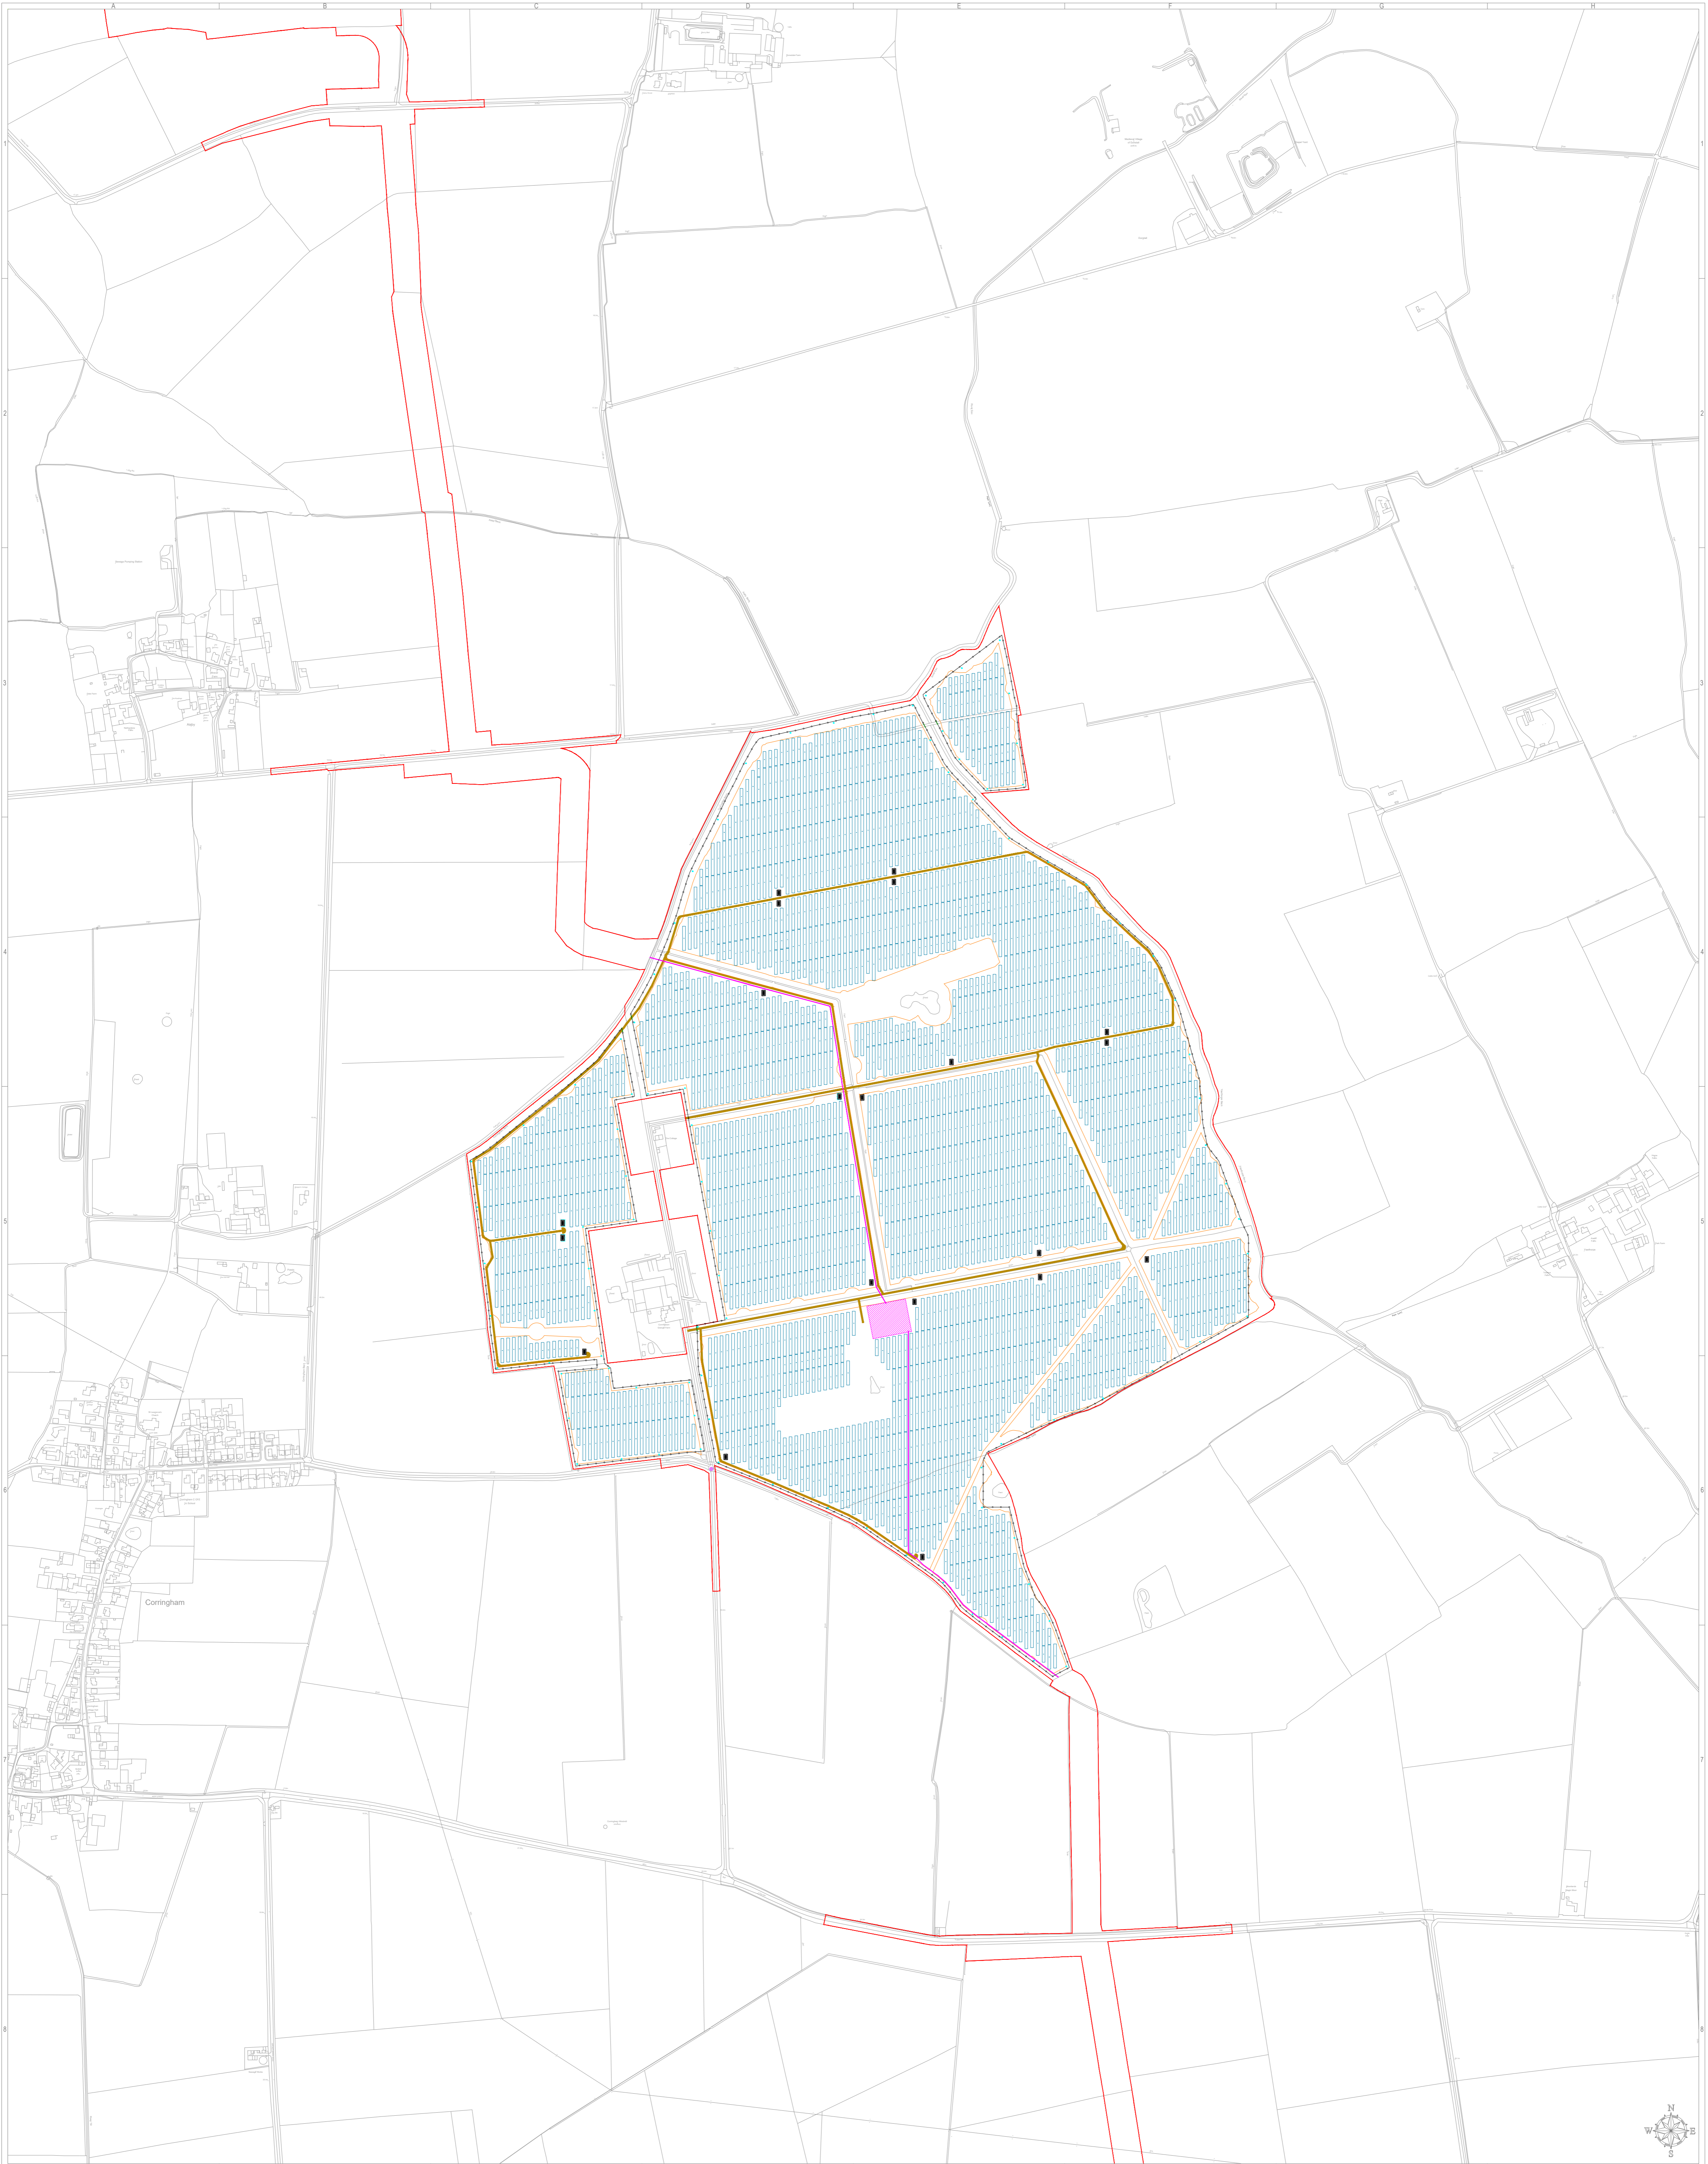

General Legend	
	Order Limits
	Fence
	Potential Development Area
	Mounting Structures and Solar PV Modules
	Conversion Units
	Electrical Substation
	High Voltage Electricity Cable
	Maintenance Tracks
	Gates
	Site Access
	Acoustic Barrier
	CCTV


Project:	Cottam 2 Solar Project
Project Location:	Land at Corringham, Gainsborough, by Lincolnshire DN21 5RG
Project Ownership:	Cottam Solar Project Ltd
Document Title:	Figure 4.5 Illustrative Site Layout Plan Cottam 2 (APP/C6.4.4.5) (APPF Regulation 5(2)(a))

0 50 100 200 500

©Crown Copyright and database rights 2022 OS Licence no. 100019980


Sheet Contact:	A1 "841 x 894"	Scale:	1:5000
Document Version:	v.3 08/08/2022 A.A.	Comments:	Final Layout
	v.4 01/09/2022 A.A.		Updated Red Line
	v.5 27/09/2022 A.A.		Revised Layout - Details
	v.6 20/12/2022 A.A.		Layout for Submission
	v.7 03/01/2023 A.A.		Layout for Submission

Company: **Island GREEN POWER**
 Island Green Power UK Limited
 Unit 20.2, Coda Studios
 189 Munster Road, London SW6 6AW

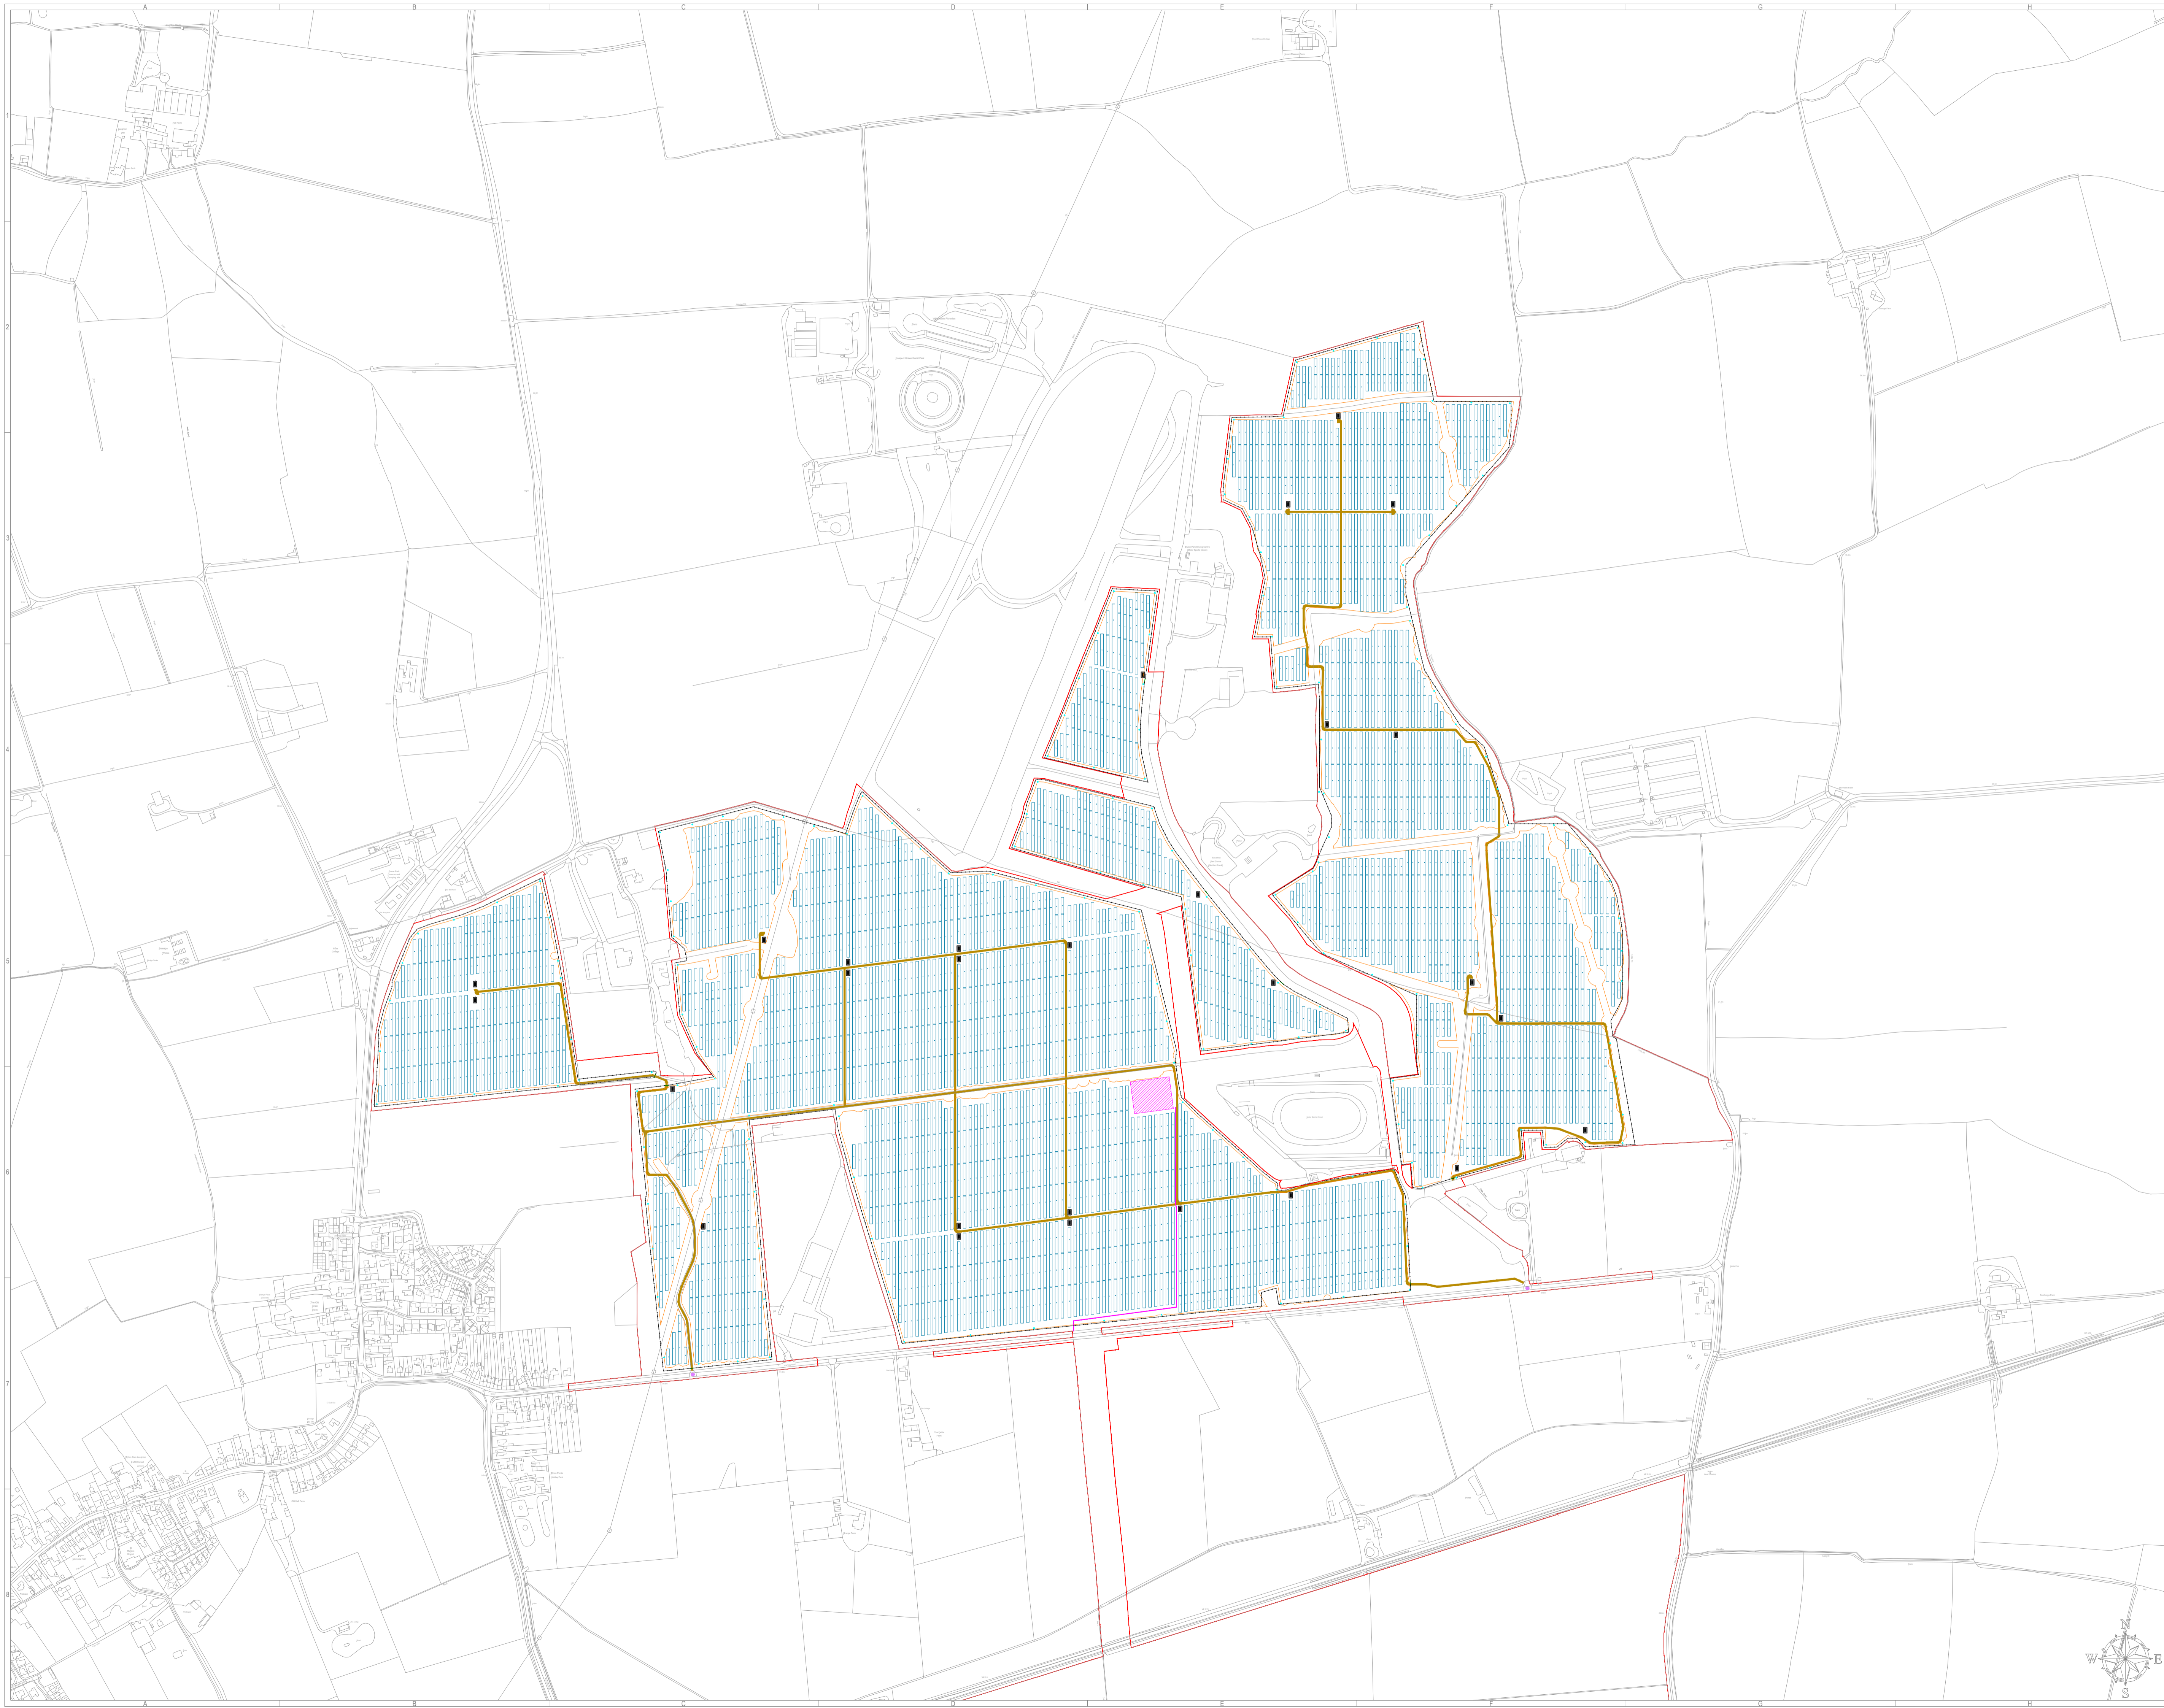


General Legend:	
	Order Limits
	Fence
	Potential Development Area
	Mounting Structures and Solar PV Modules
	Conversion Units
	Electrical Substation
	High Voltage Electricity Cable
	Maintenance Tracks
	Gates
	Site Access
	CCTV

Project:	Cottam 3A Solar Project																								
Project Location:	Land at Kilton Road, Blyton, Gainsborough Lincolnshire, DN21 3QA, England																								
Ownership:	Cottam Solar Project Ltd																								
Discriminant Title:	Figure 4.6 Illustrative Site Layout Plan Cottam 3a (APP/IC6.4.4.6) (APPF Regulation 5(2)(a))																								
Sheet format:	A1 "841 x 594"																								
Scale:	1:5000																								
Document versions:	<table border="1"> <thead> <tr> <th>Version</th> <th>Date</th> <th>Author</th> <th>Comments</th> </tr> </thead> <tbody> <tr> <td>v.2</td> <td>10/04/2022</td> <td>A.A.</td> <td>Updated Layout</td> </tr> <tr> <td>v.3</td> <td>04/05/2022</td> <td>A.A.</td> <td>Final Layout</td> </tr> <tr> <td>v.4</td> <td>14/10/2022</td> <td>A.A.</td> <td>Updated Application Boundary</td> </tr> <tr> <td>v.5</td> <td>20/12/2022</td> <td>A.A.</td> <td>Layout for Submission</td> </tr> <tr> <td>v.6</td> <td>03/01/2023</td> <td>A.A.</td> <td>Layout for Submission</td> </tr> </tbody> </table>	Version	Date	Author	Comments	v.2	10/04/2022	A.A.	Updated Layout	v.3	04/05/2022	A.A.	Final Layout	v.4	14/10/2022	A.A.	Updated Application Boundary	v.5	20/12/2022	A.A.	Layout for Submission	v.6	03/01/2023	A.A.	Layout for Submission
Version	Date	Author	Comments																						
v.2	10/04/2022	A.A.	Updated Layout																						
v.3	04/05/2022	A.A.	Final Layout																						
v.4	14/10/2022	A.A.	Updated Application Boundary																						
v.5	20/12/2022	A.A.	Layout for Submission																						
v.6	03/01/2023	A.A.	Layout for Submission																						
Company:	Island Green Power UK Limited Unit 20.2, Coda Studios 189 Munster Road, London SW6 6AW																								

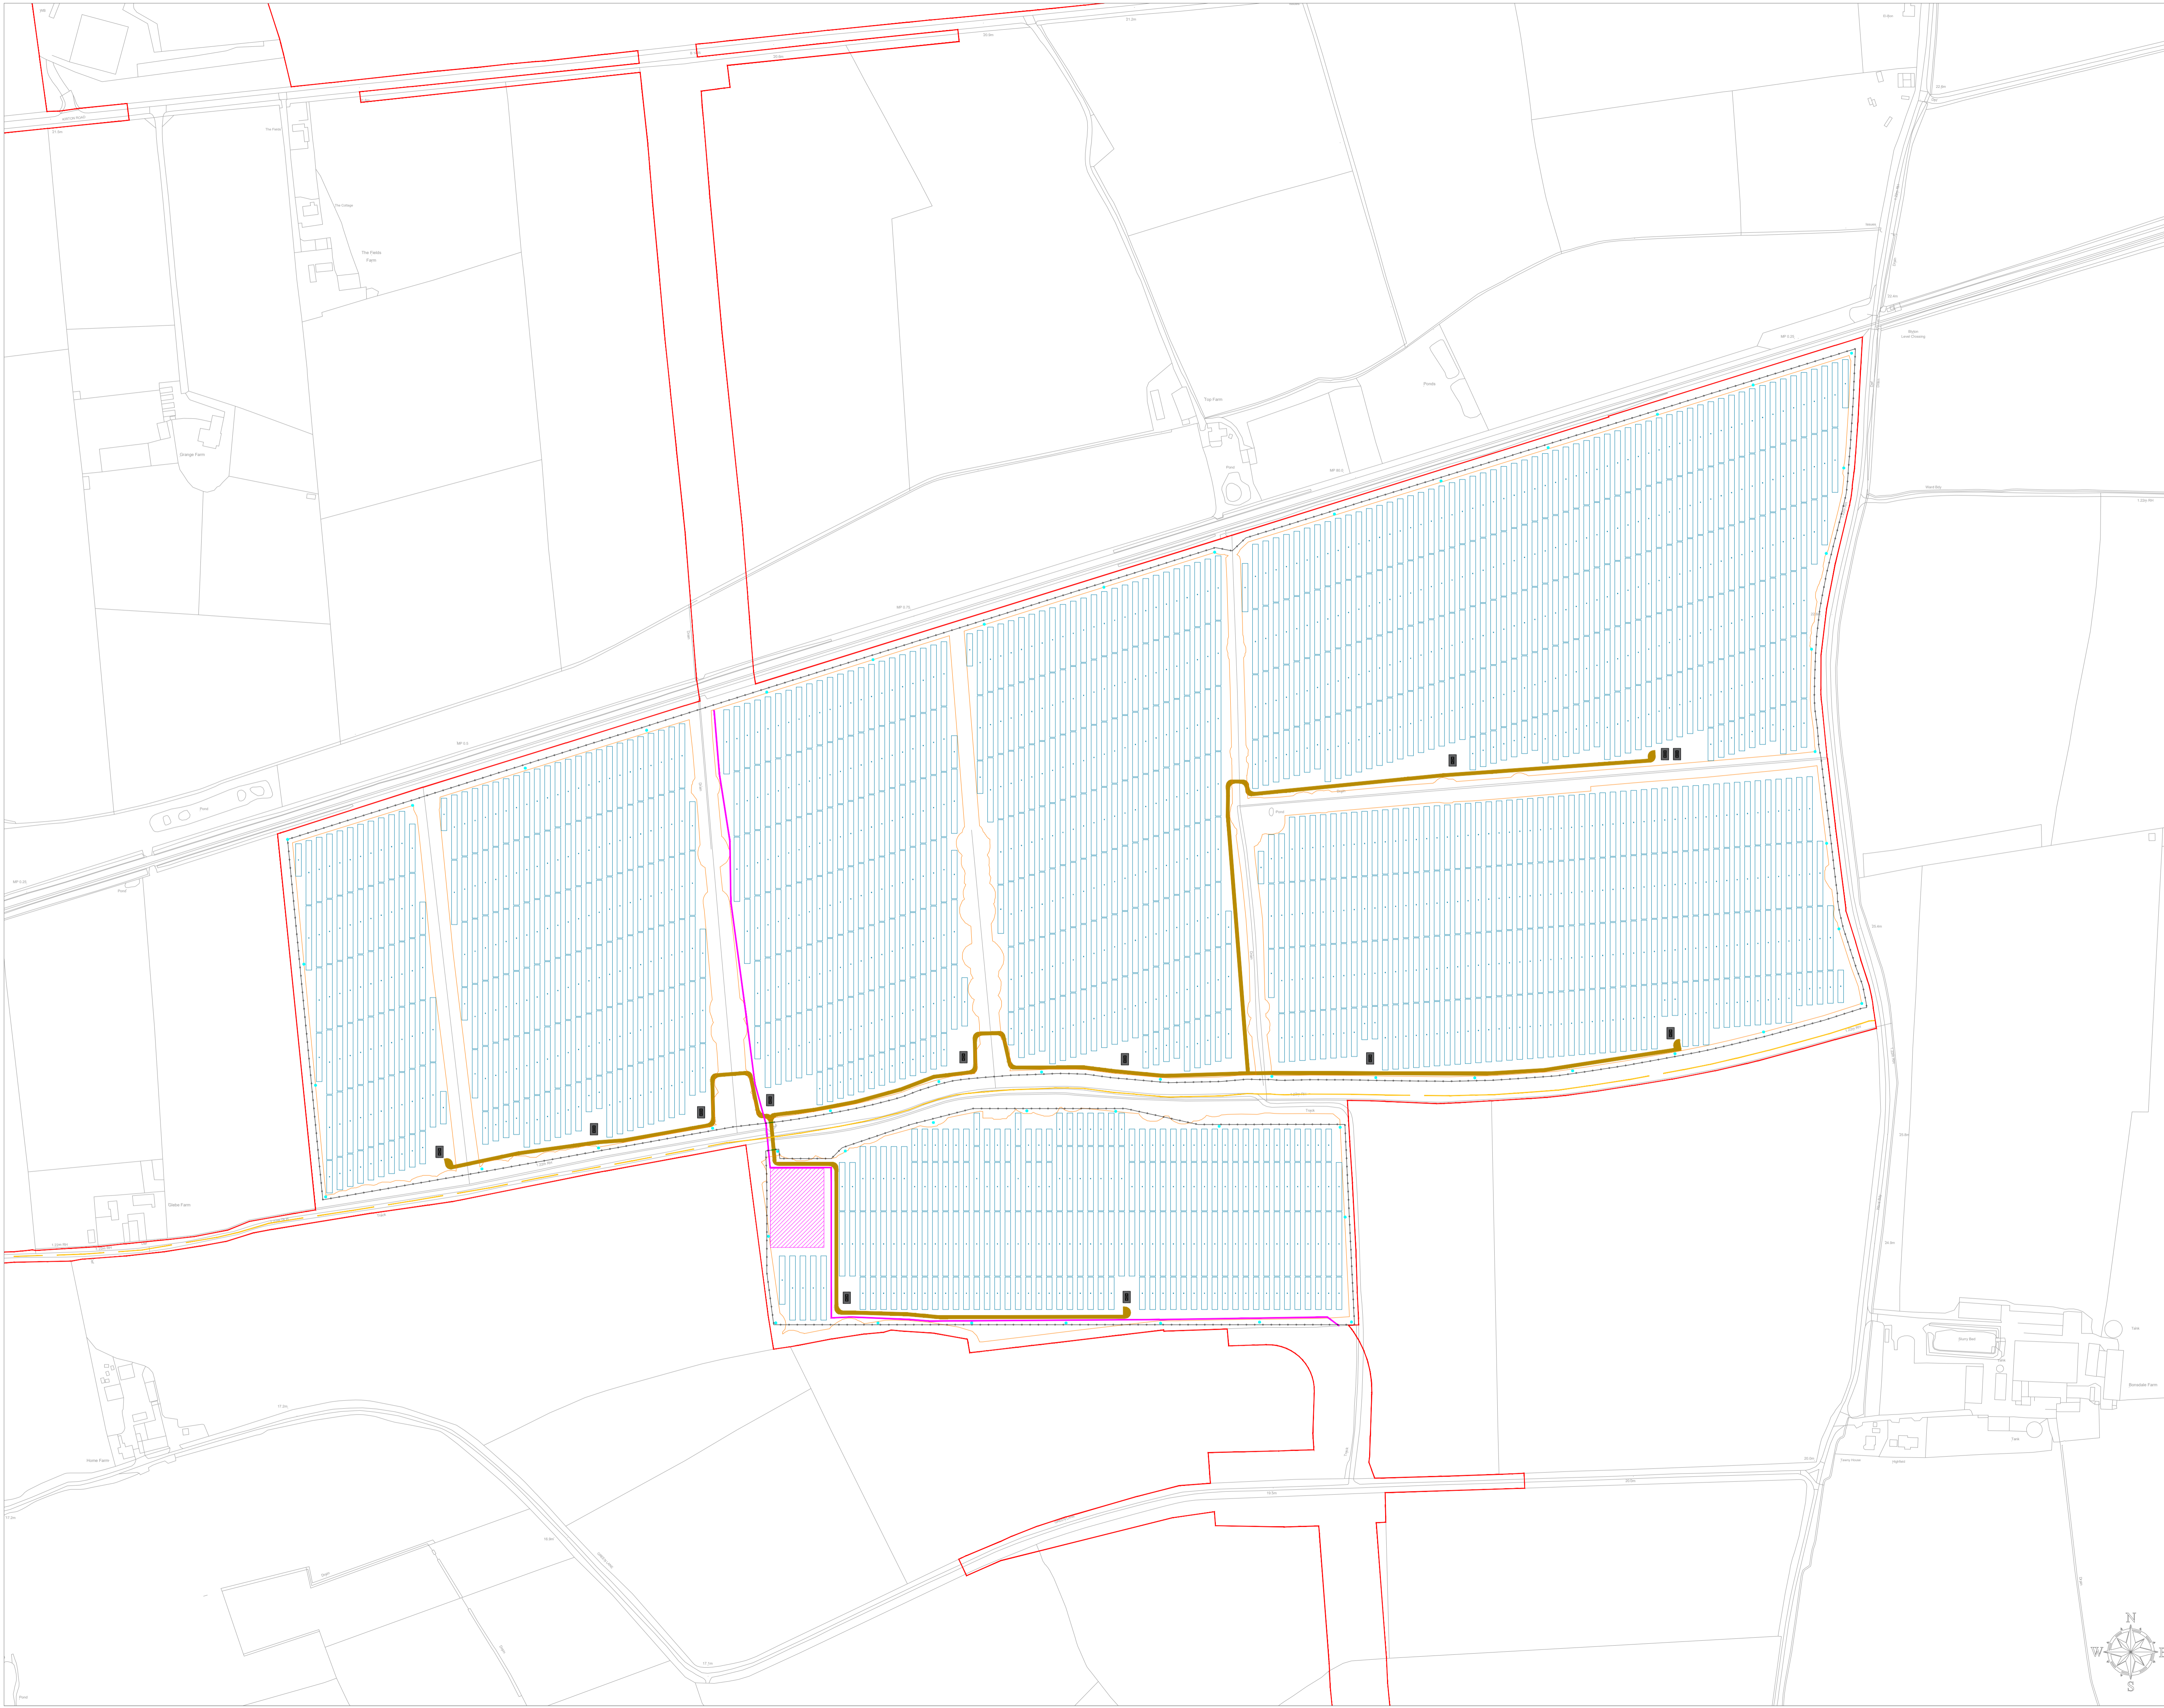

General Legend:	
	Order Limits
	Fence
	Potential Development Area
	Mounting Structures and Solar PV Modules
	Conversion Units
	Electrical Substation
	High Voltage Electricity Cable
	Maintenance Tracks
	Gates
	Site Access
	PRoW
	CCTV

Project:	Cottam 3B PV Solar Farm																								
Project Location:	Land by Station Rd, Blyton, Gainsborough, Lincolnshire, DN21 3LE, England																								
Owningship:	Cottam Solar Project																								
Document Title:	Figure 4.7 Illustrative Site Layout Plan Cottam 3b (APP/IC6.4.4.7) (APPP Regulation 5(2)(a))																								
Sheet Format:	A1 "841 x 594"																								
Scale:	1:2500																								
Document Amendments:	<table border="1"> <thead> <tr> <th>Version</th> <th>Date</th> <th>Author</th> <th>Comments</th> </tr> </thead> <tbody> <tr> <td>v.2</td> <td>12/05/2022</td> <td>A.A.</td> <td>Updated layout</td> </tr> <tr> <td>v.3</td> <td>05/08/2022</td> <td>A.A.</td> <td>Final layout</td> </tr> <tr> <td>v.4</td> <td>31/08/2022</td> <td>A.A.</td> <td>Updated Red Line</td> </tr> <tr> <td>v.5</td> <td>20/12/2022</td> <td>A.A.</td> <td>Layout for Submission</td> </tr> <tr> <td>v.6</td> <td>03/01/2023</td> <td>A.A.</td> <td>Layout for Submission</td> </tr> </tbody> </table>	Version	Date	Author	Comments	v.2	12/05/2022	A.A.	Updated layout	v.3	05/08/2022	A.A.	Final layout	v.4	31/08/2022	A.A.	Updated Red Line	v.5	20/12/2022	A.A.	Layout for Submission	v.6	03/01/2023	A.A.	Layout for Submission
Version	Date	Author	Comments																						
v.2	12/05/2022	A.A.	Updated layout																						
v.3	05/08/2022	A.A.	Final layout																						
v.4	31/08/2022	A.A.	Updated Red Line																						
v.5	20/12/2022	A.A.	Layout for Submission																						
v.6	03/01/2023	A.A.	Layout for Submission																						

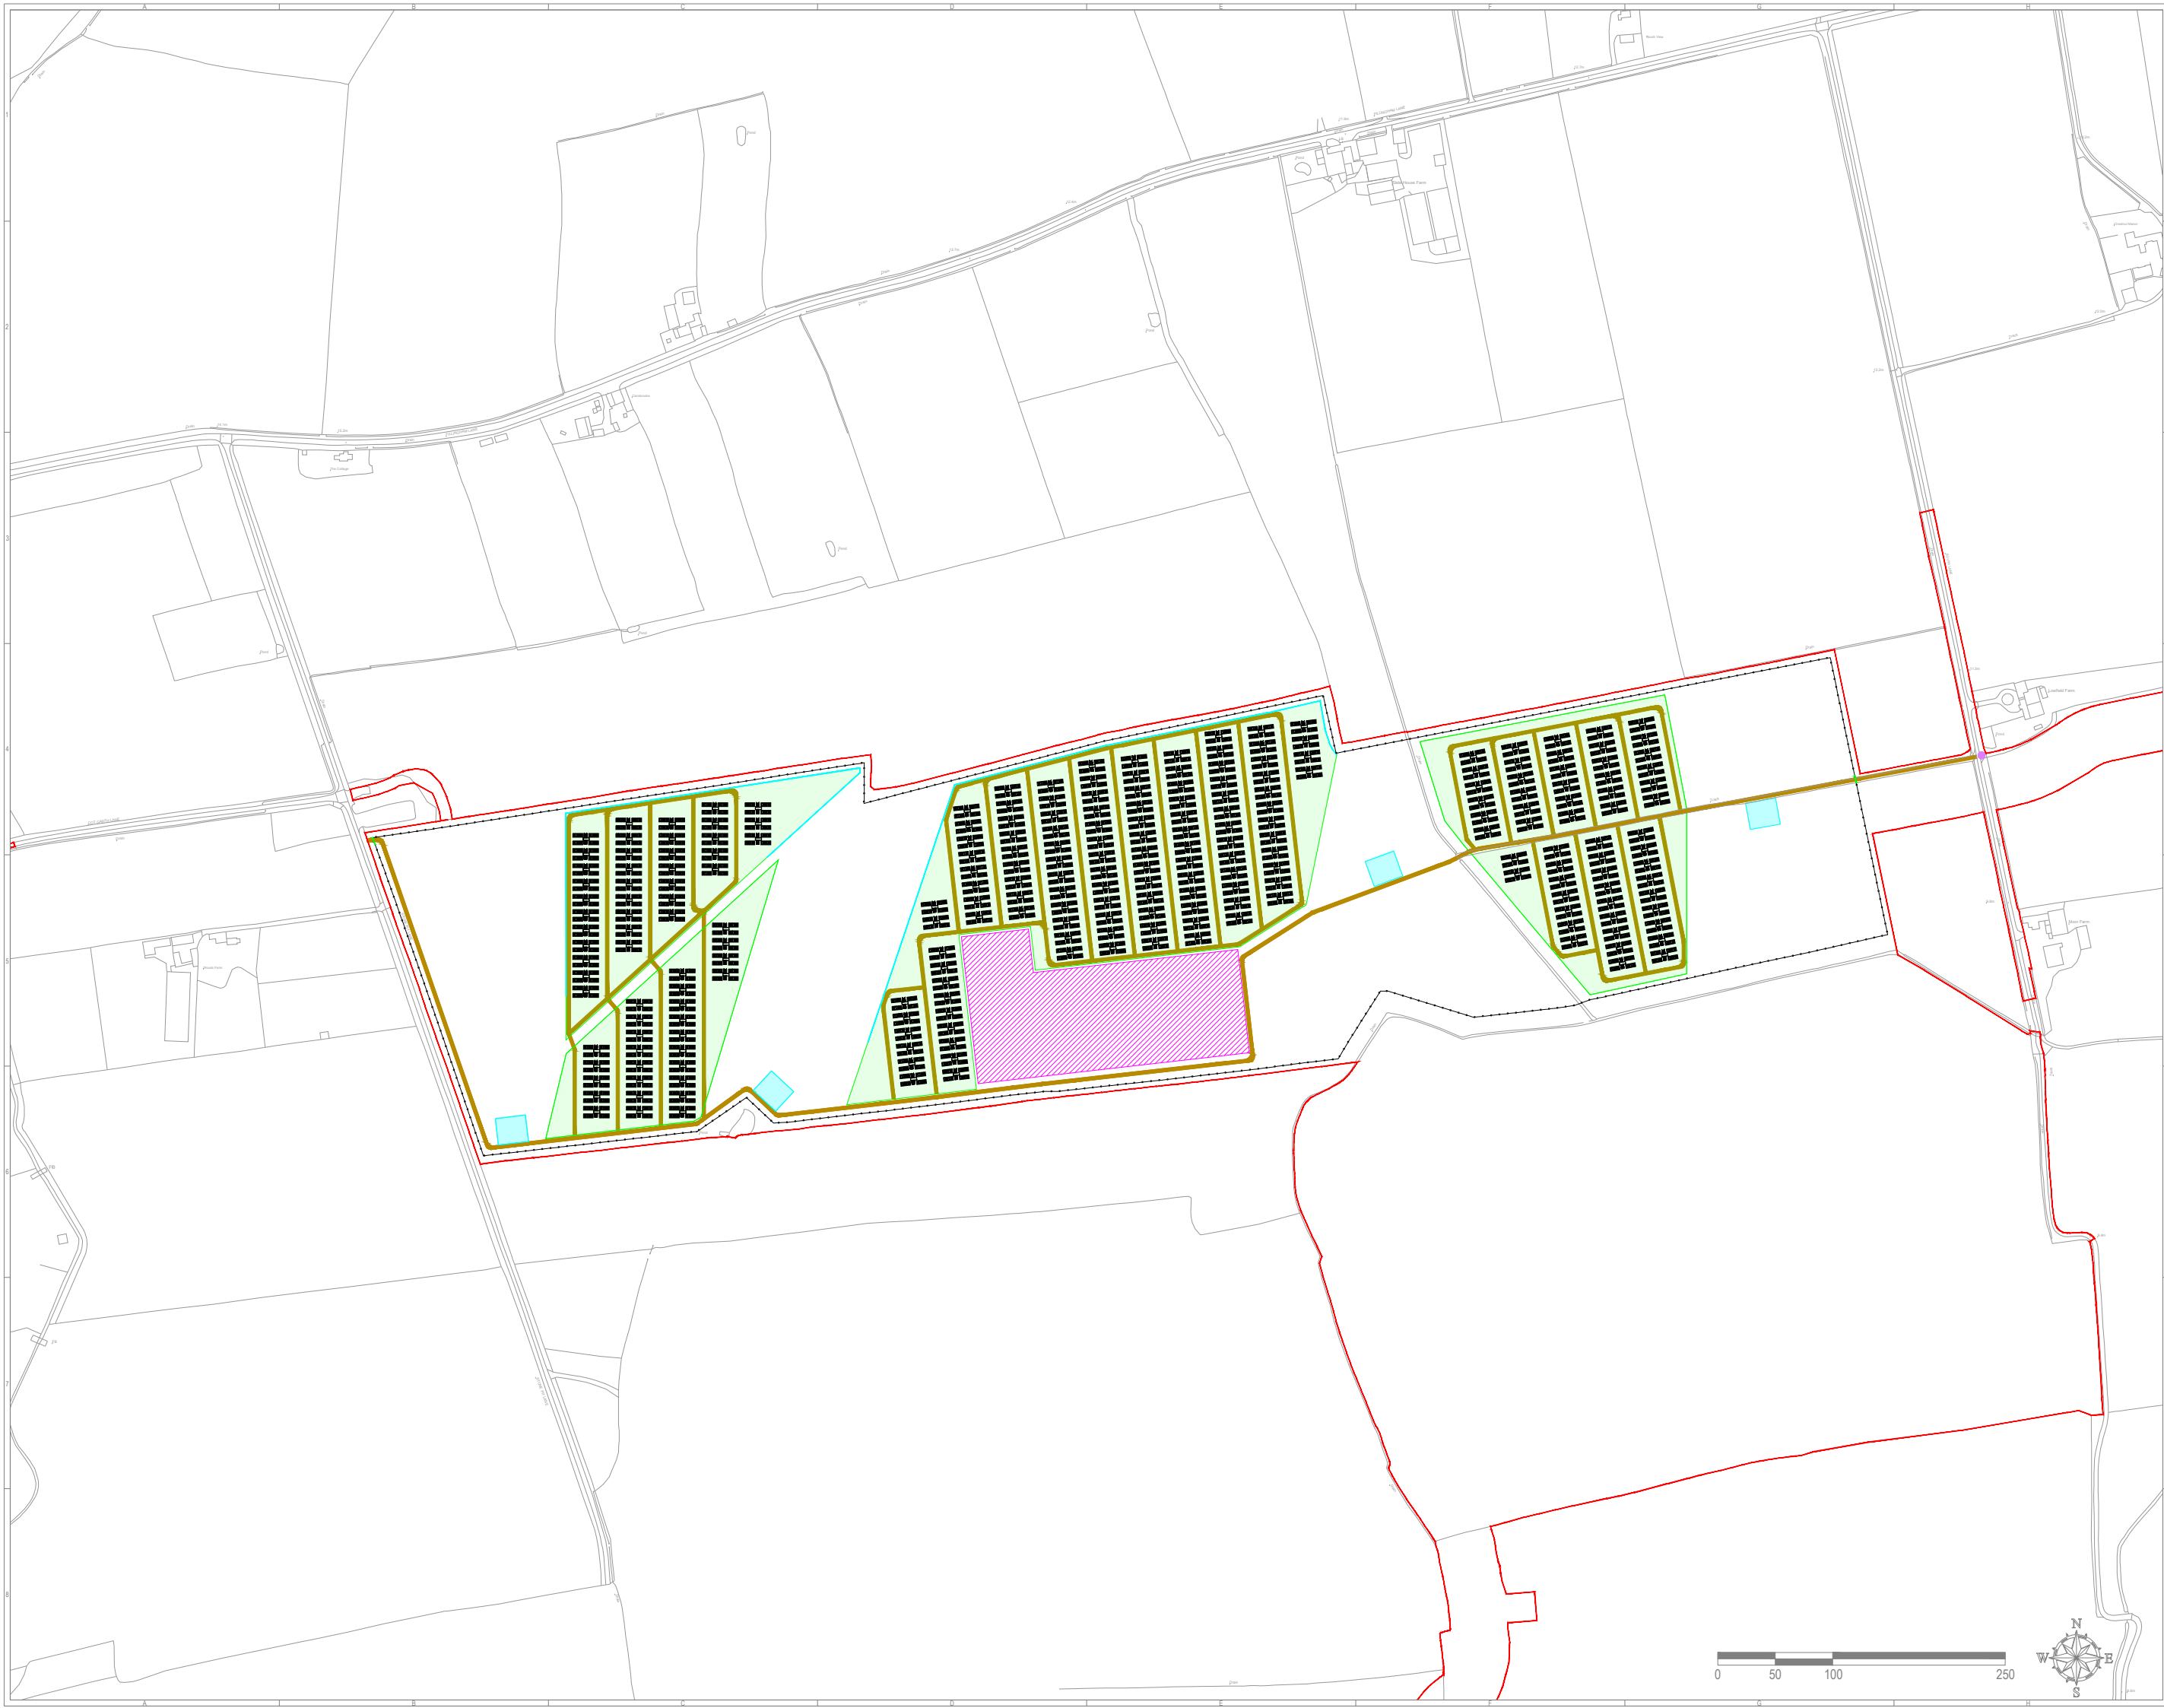

General Legend:	
	Order Limits
	Fence
	Battery Energy Storage Area
	Battery Energy Storage Unit
	Conversion Unit
	Electrical Substation
	Maintenance Track
	Gates
	Site Access
	Acoustic Barrier
	Firefighting Water Supply

Project:	Cottam Battery Energy Storage Project	
Project Location:	Land near Coates, Lincoln Lincolnshire, LN1 2DW, England	
Ownership:	Cottam Solar Project Limited	
Document Title:	Figure 4.8 Cottam Energy Storage, Illustrative Layout Plan (APP/C6.4.4.8) (APP Regulation 5(2)(a))	
Sheet Format:	A3 420 x 297	Scale: 1:5000
Document Dimensions:		
Company:	 Island Green Power UK Limited Unit 20.2, Coda Studios 189 Munster Road, London SW6 6AW	

