

Cottam Solar Project

Environmental Statement

Figure 8.16.7.1: Landscape and Ecology Mitigation and Enhancement Plan – Cottam 1 West Option A (Sheet 2) Revision A

Prepared by: Lanpro

October 2023

PINS reference: EN010133


Document reference: EX1/C6.4.8.16.7.1_A









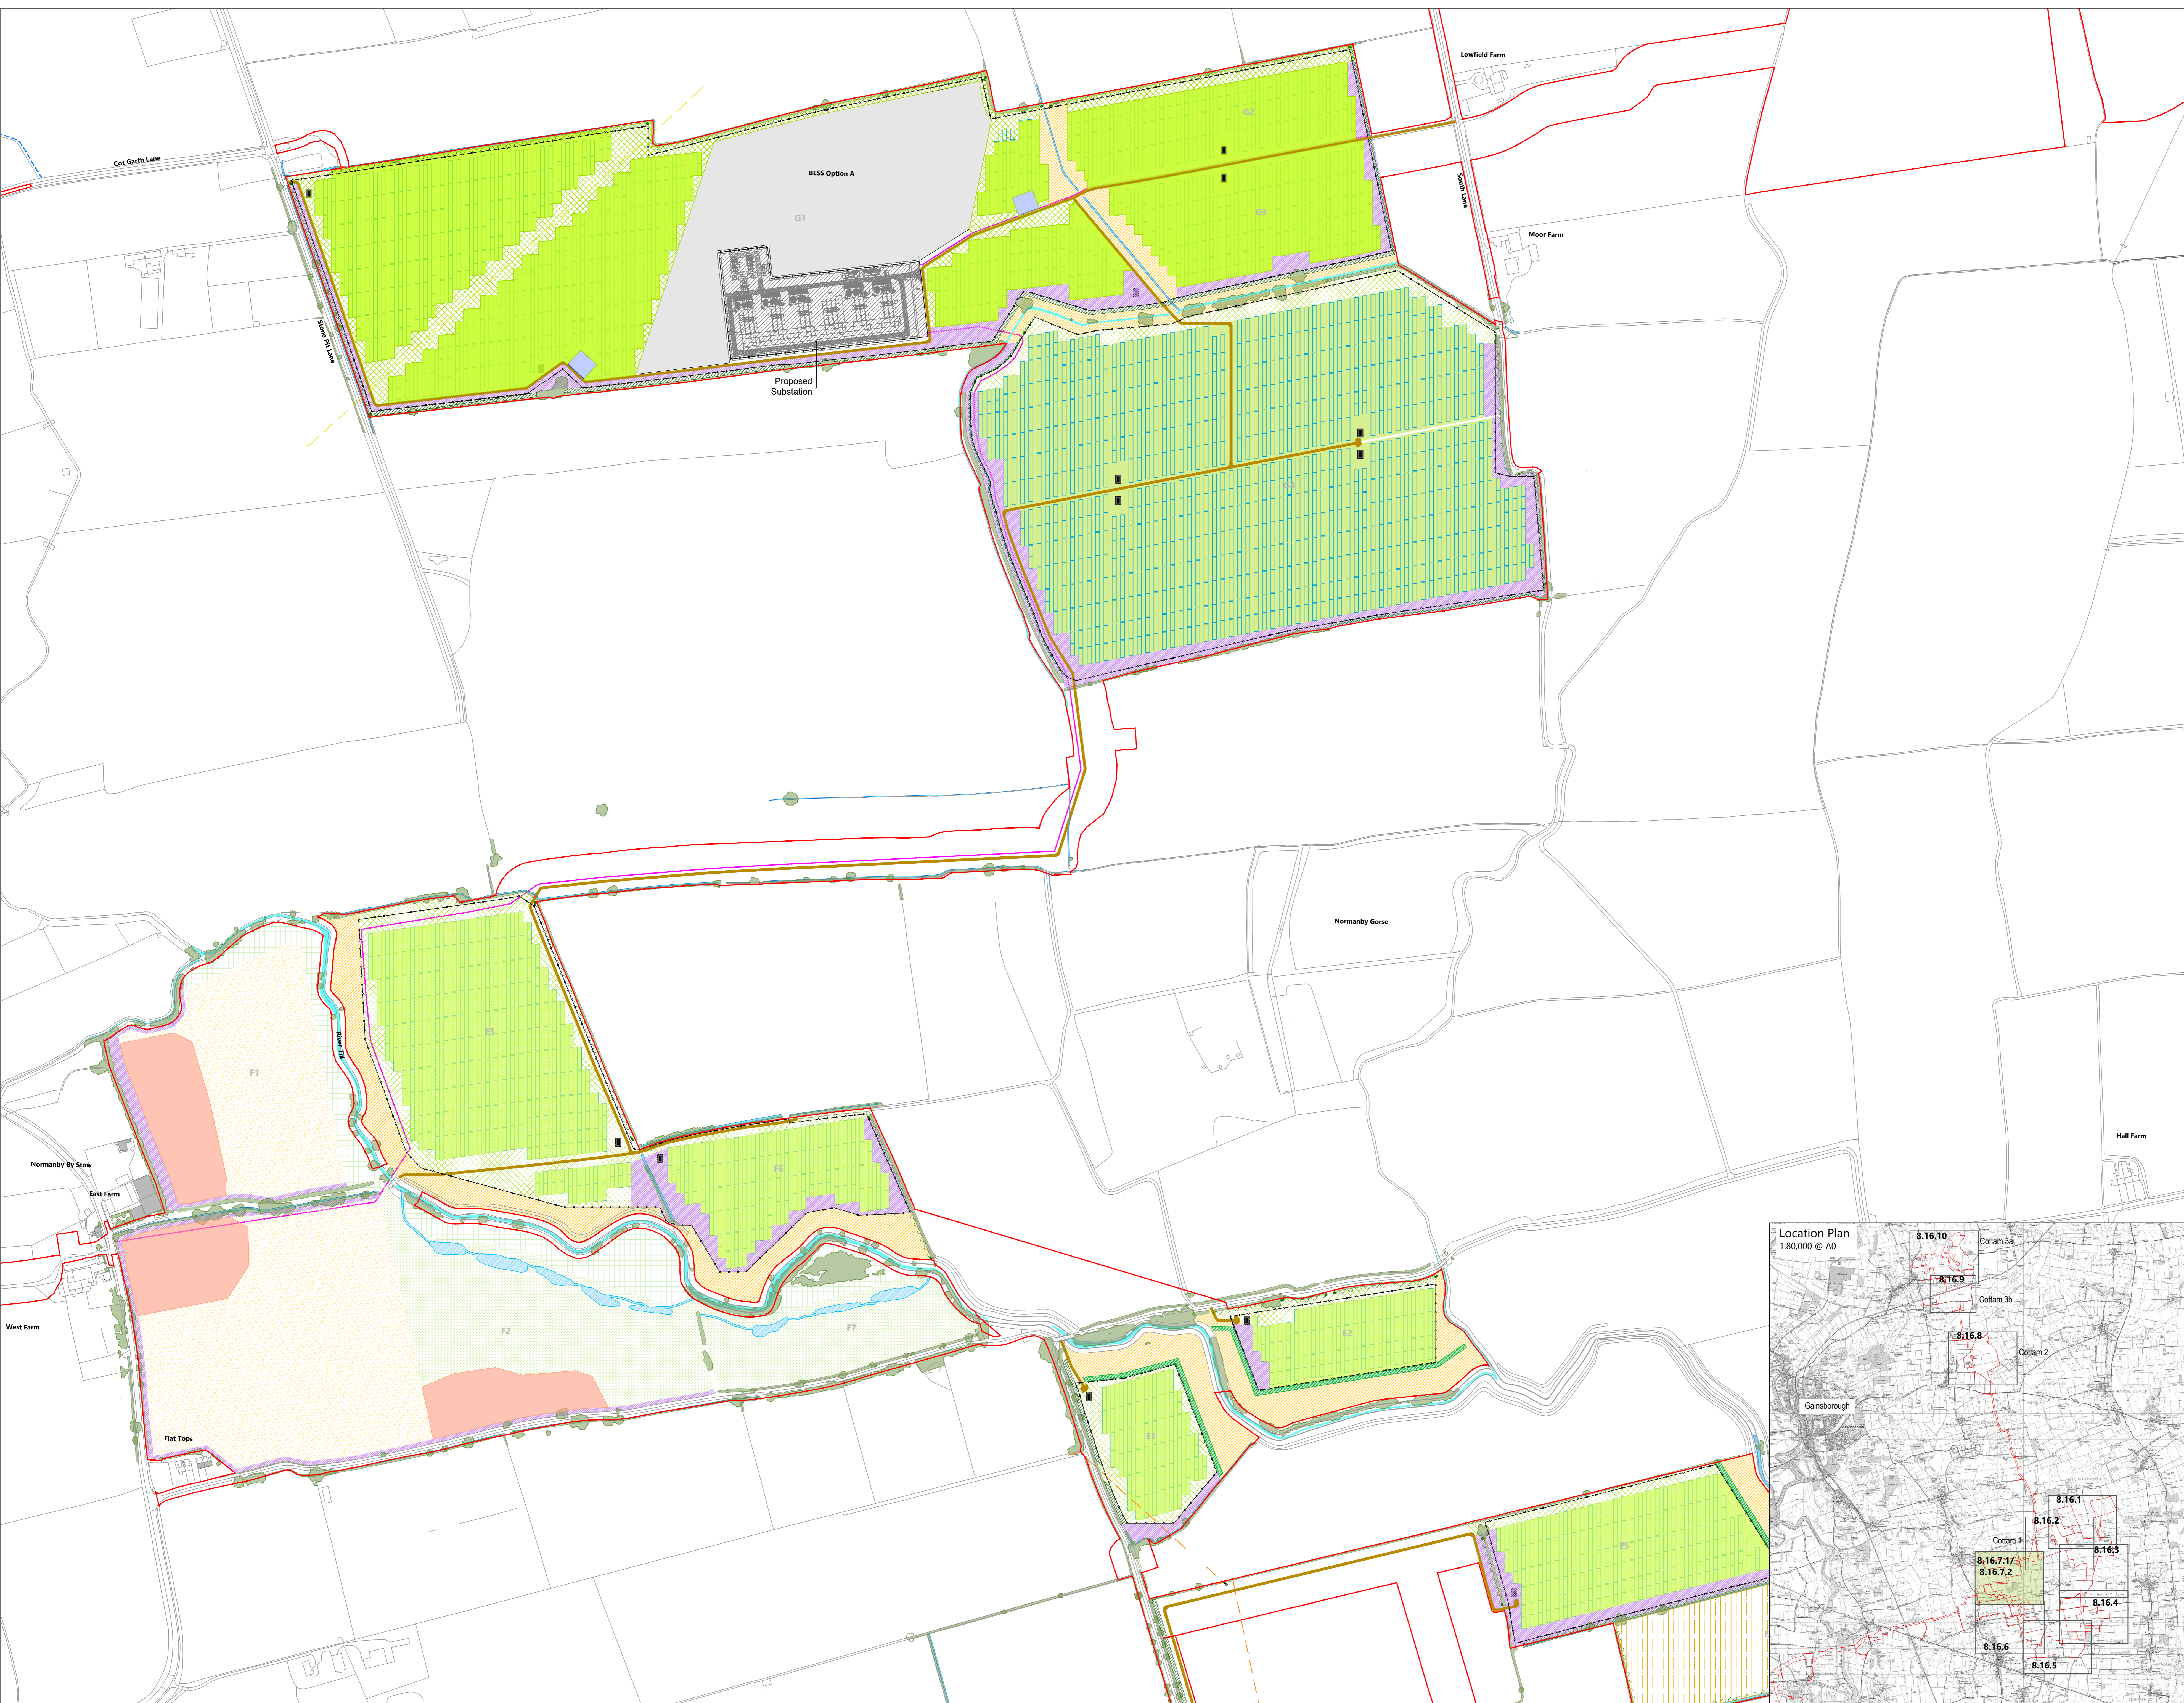






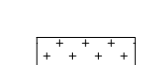

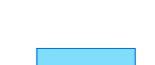













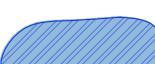




APFP Regulation 5(2)(a)




Schedule of Changes

Figure Reference	Page	Description of Changes	Reason for Revision
Figure 8.16.7.1	3	Offset calculations from drains. Additional Hedgerows to be removed.	For clarity and consistency.



- Key**
- Site Boundary
 - Soft Landscape**
 -  Existing tree canopy
 -  Existing hedge to be retained
 -  Existing hedge to be removed
 -  Existing hedge reinforced with irregularly spaced native tree planting
 -  Proposed native hedge with irregularly spaced hedgerow trees
 -  Proposed native shrub planting
 -  Proposed native shelter belt / woodland planting
 -  Proposed native scattered trees
 -  Proposed long term meadow creation
 -  Proposed flower rich pollinator mix
 -  Proposed tall herb mix
 -  Proposed tussock mix
 -  Proposed bird mitigation - Set aside
 -  Proposed diverse meadow mix (in reference to biodiversity opportunity mapping)
 -  Meadow creation (Proposed margin verge habitat LWS used as donor)
 -  Proposed successional scrub
 -  Biodiversity opportunity area - Floodplain meadow
 -  Existing ditches (Not IDB)
 -  Existing IDB ditch
 -  Existing water body
 -  Proposed wildlife pond
 -  Proposed wader scrape
 -  Existing uncultivated wet/rank grassland to be retained
 -  Spring sown cereal crop
 -  Grassland managed as ground nesting bird habitat
 -  Proposed permissive footpath
 - Infrastructure**
 -  Existing overhead power lines
 -  Existing underground services
 -  Proposed cable route
 -  Proposed internal access tracks
 -  Proposed solar panels
 -  Proposed inverter
 -  Proposed water tank
 -  Proposed post and wire fencing
 - Landscaping Designations and Constraints**
 -  Public Right of Way
 -  Archaeological constraints

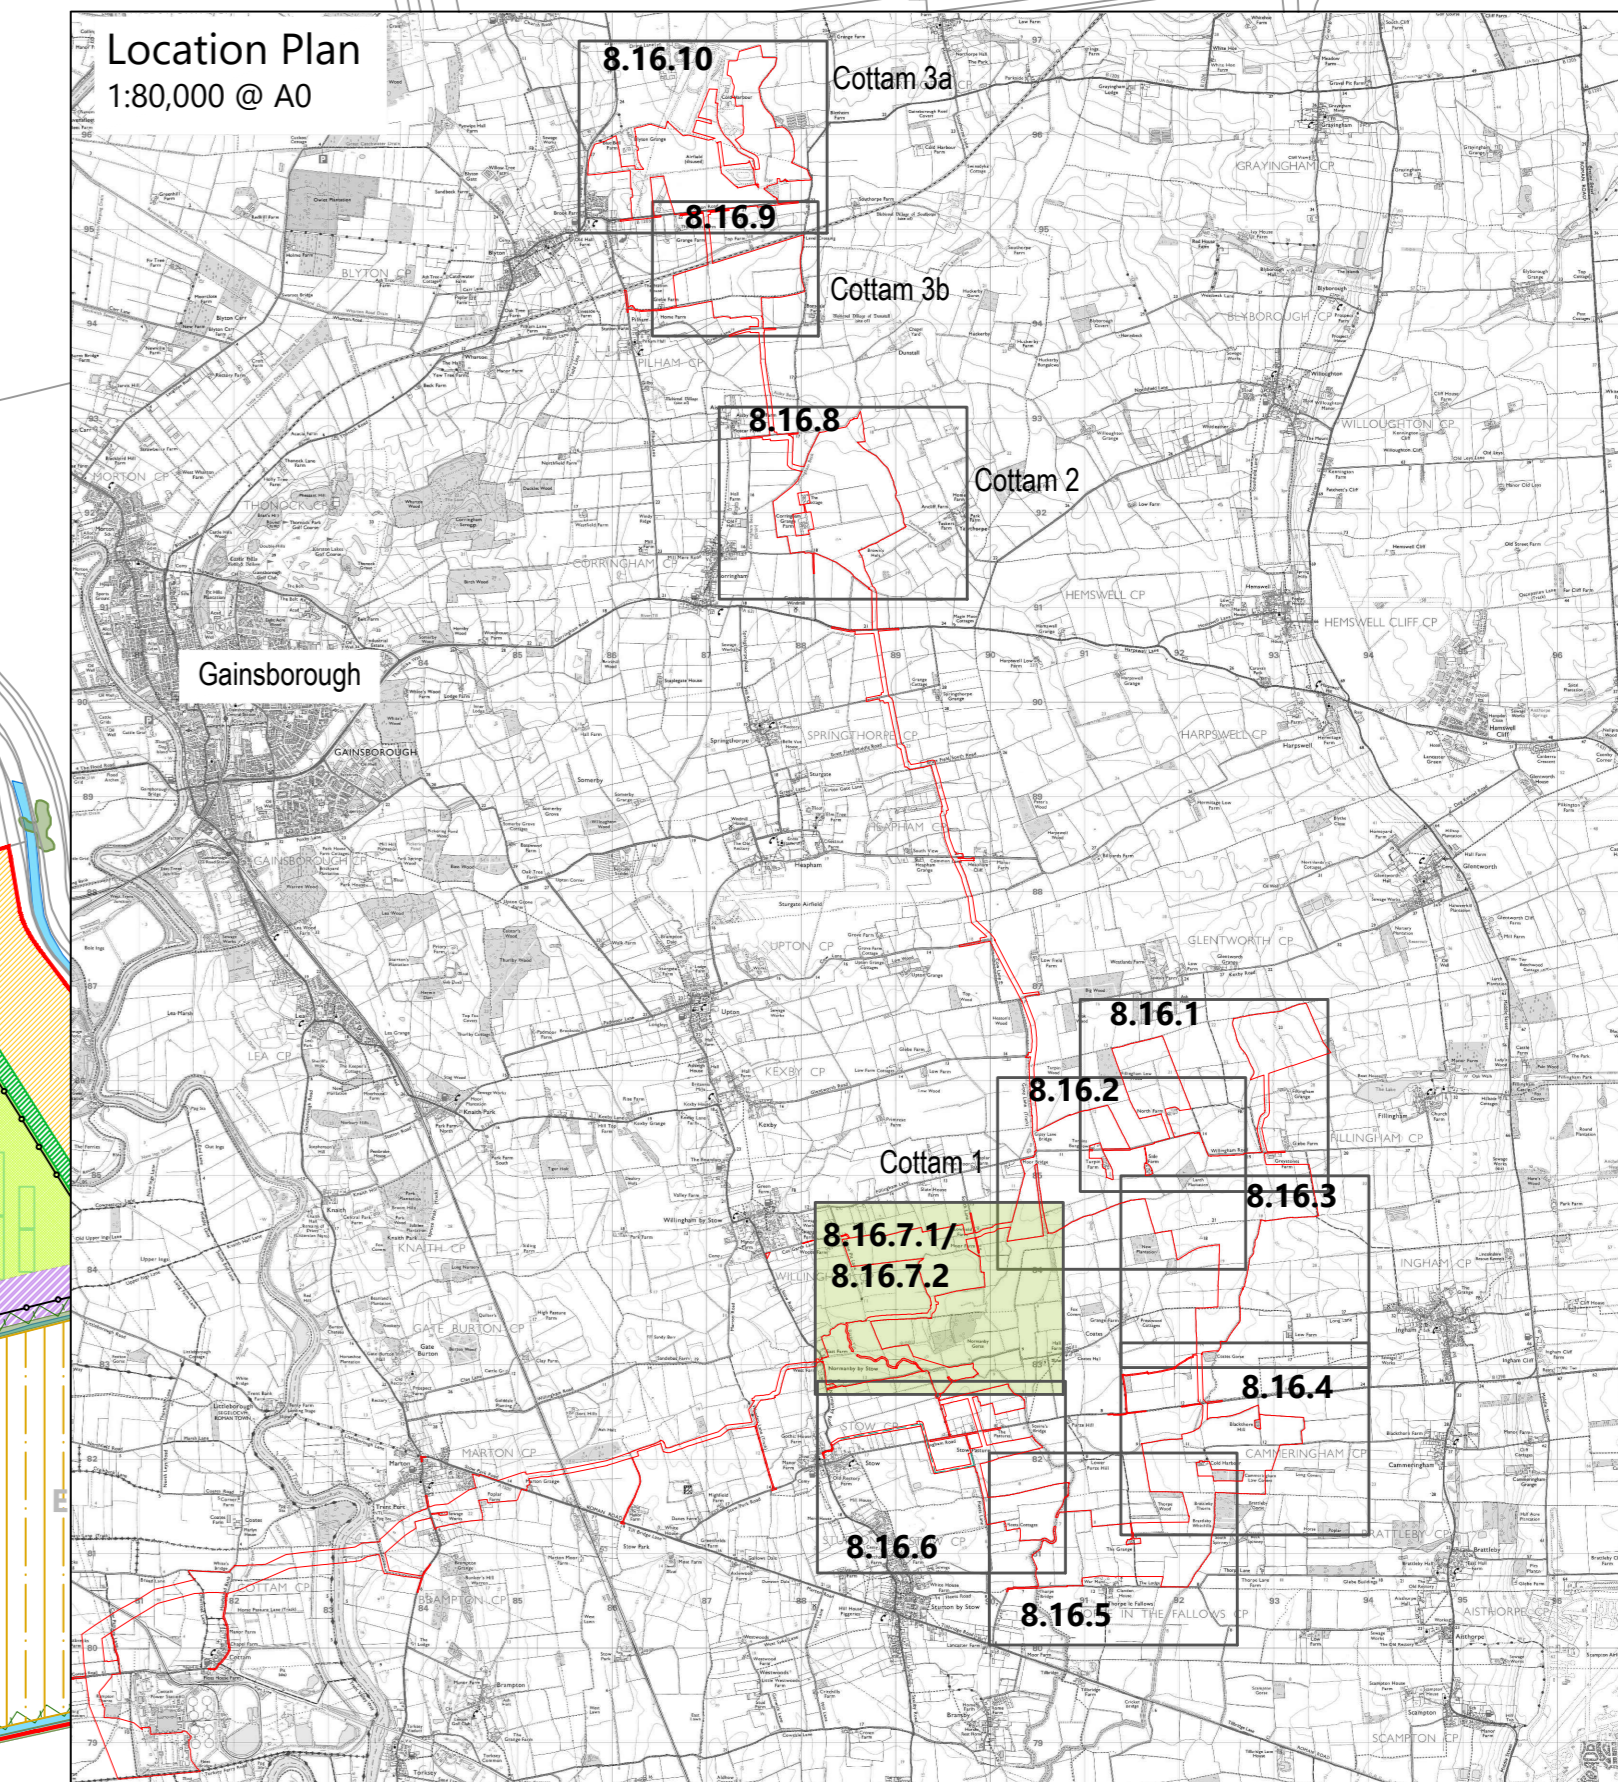

Drawing Note:

- Drawings to be read in conjunction with the additional ES plans [EN010133/EXT/CA.2.3].
- Any potential vegetation removal or vegetation works associated with the Indicative Access and Abnormal Invisibile Load (AIL) locations is shown on the additional ES plan [EN010133/EXT/CA.2.3] Indicative Access Location/Abnormal Invisibile Loads and Potential Vegetation Works/Removal - Index Plan.