

Cottam Solar Project

Environmental Statement

Figure 8.16.5: Landscape and Ecology Mitigation and Enhancement Plan - Cottam 1 South (Sheet 2)

Revision B

Prepared by: Lanpro Services

August 2024

PINS reference: EN010133


Document reference: DEC/C6.4.8.16.5_B






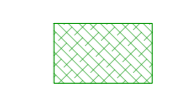



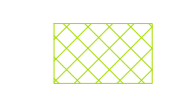
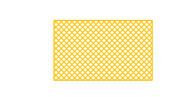


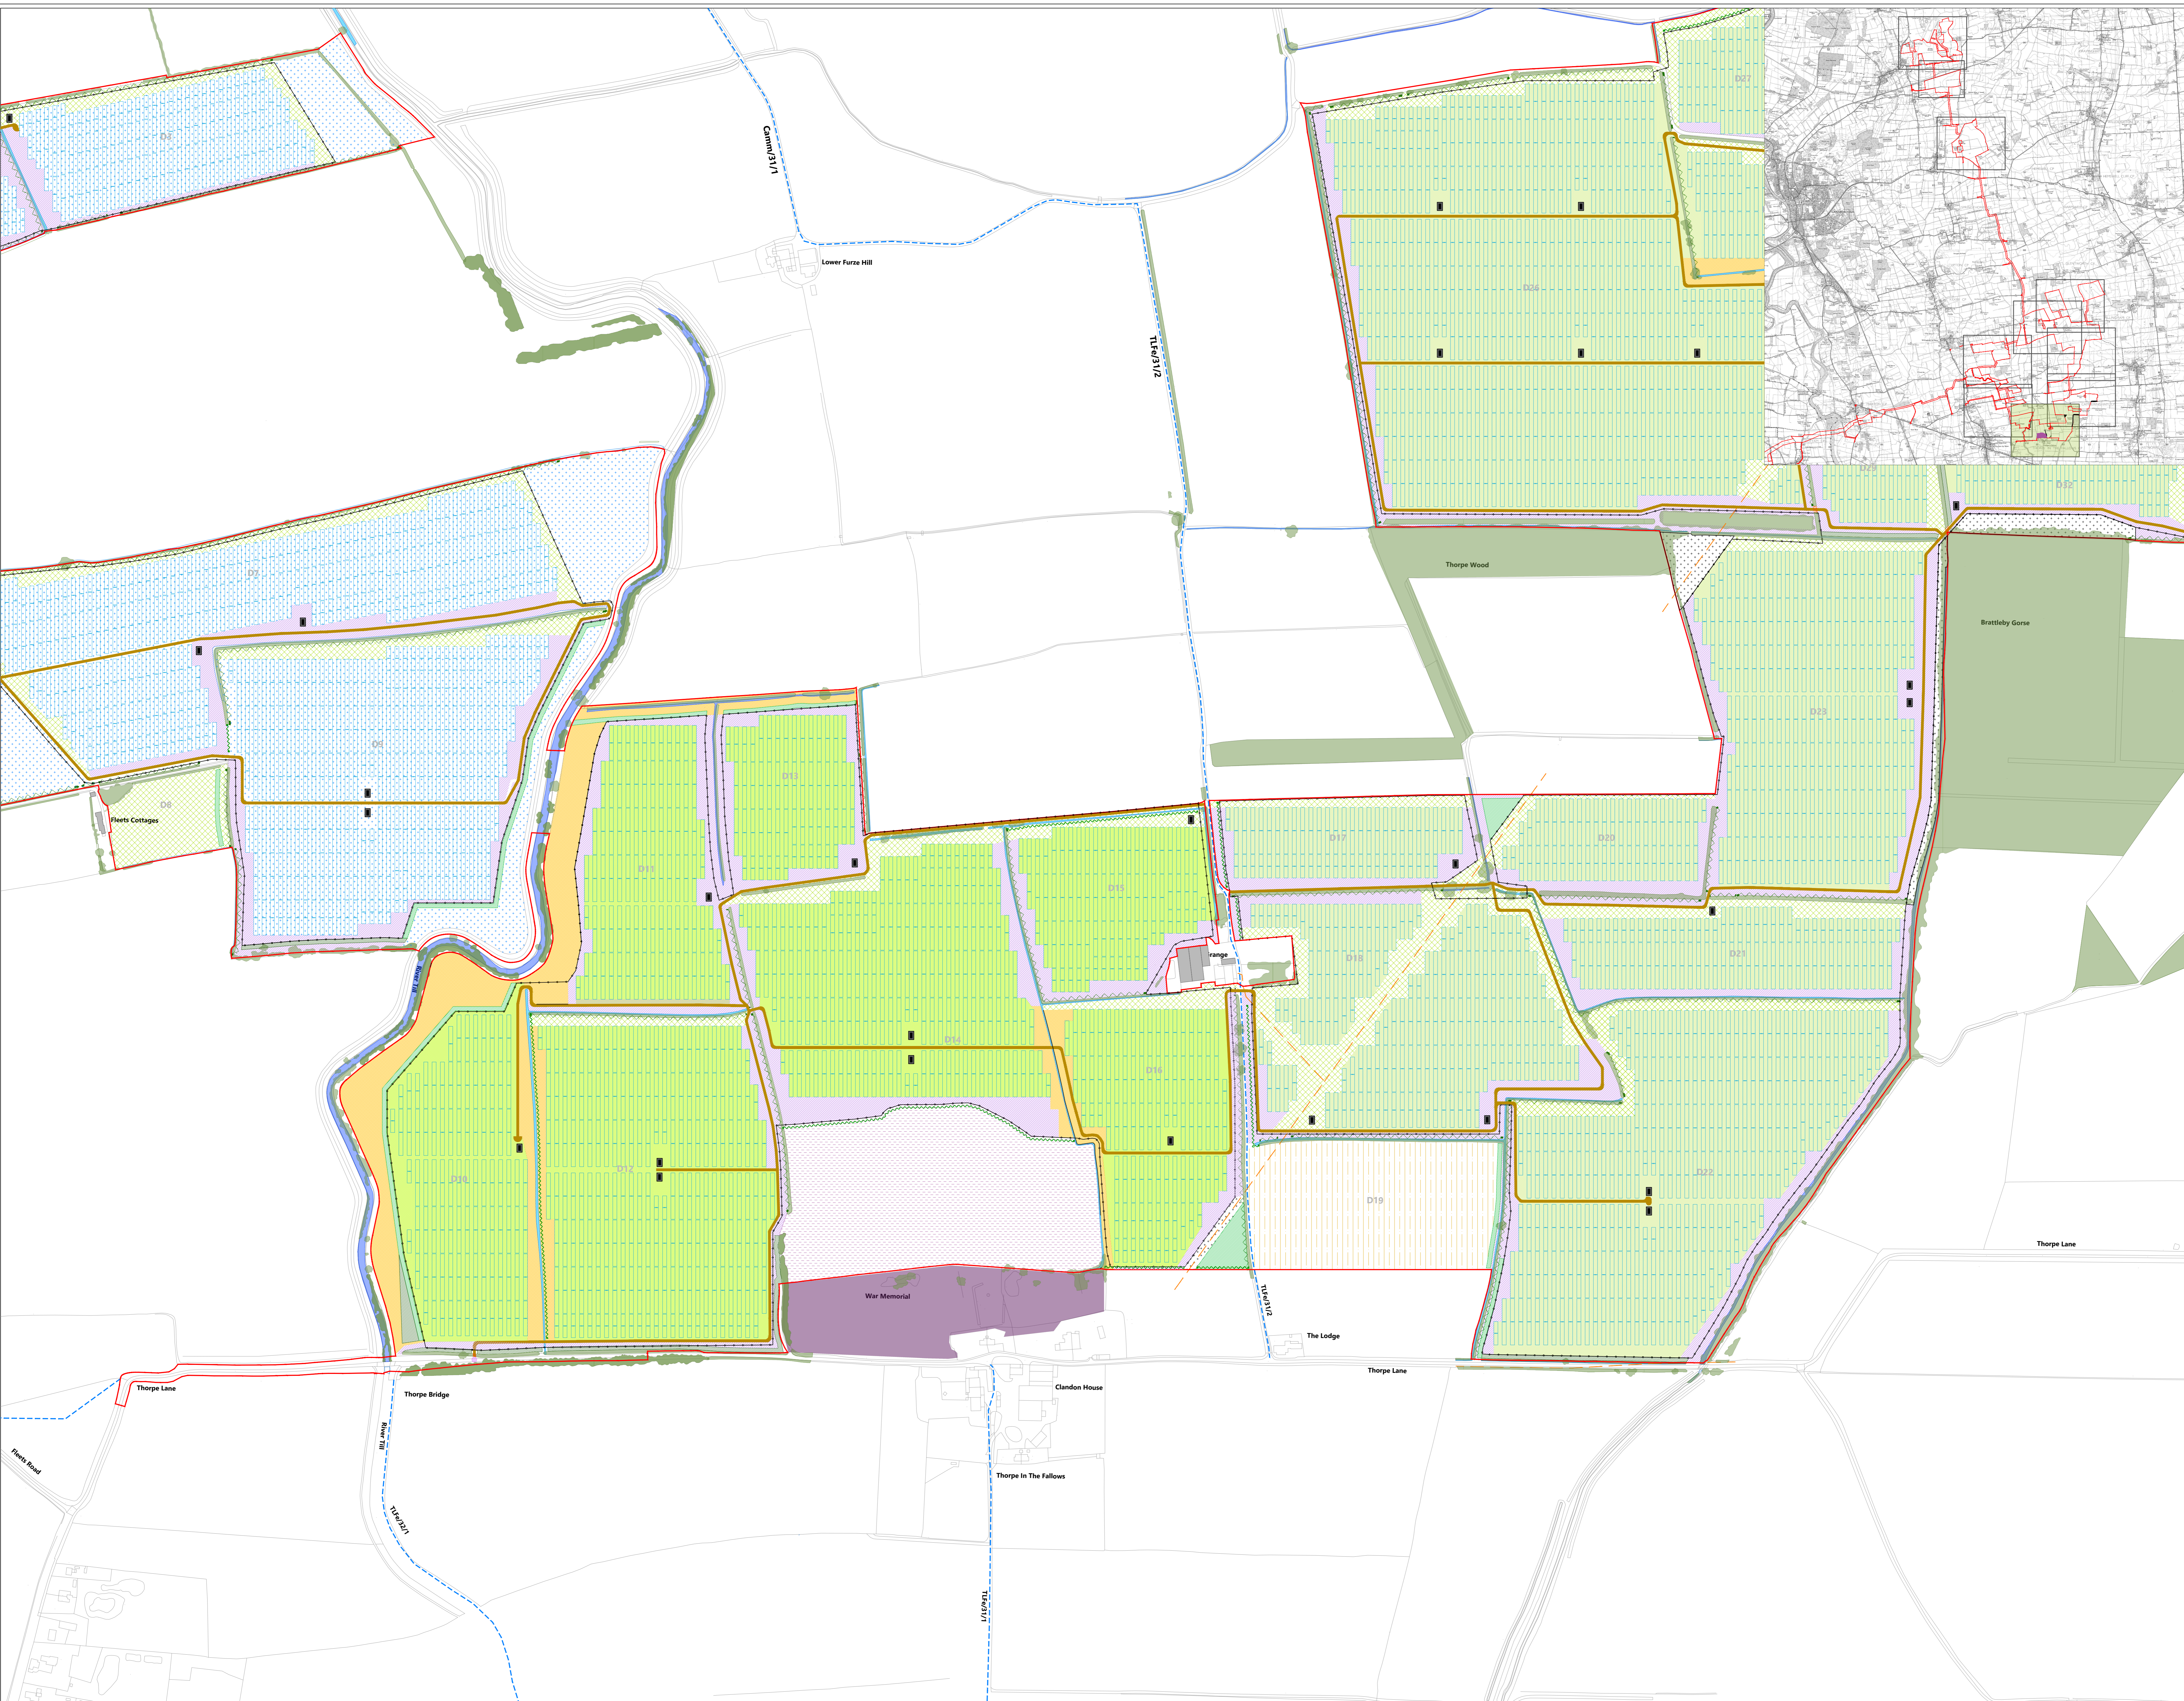














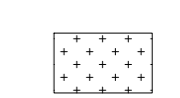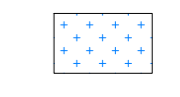




Schedule of Changes

Figure Reference	Page	Description of Changes	Reason for Revision
Figure 8.16.5	3	<p>Change in treatment of field to the north of Thorpe in Fallows from 'Proposed solar panels' to 'Tussock mix and/or agricultural use'.</p> <p>Additional of 'proposed native hedge' along northern boundary of field to the north of Thorpe in Fallows.</p> <p>Removal of internal access track from field to the north of Thorpe in Fallows.</p>	Request by Secretary of State

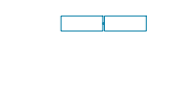All other changes made to text and to tables are shown as tracked changes.



- Key**
- Site Boundary
 - Soft Landscape**
 -  Existing tree canopy
 -  Existing hedge to be retained
 -  Existing hedge to be removed
 -  Existing hedge reinforced with irregularly spaced native tree planting
 -  Proposed native hedge with irregularly spaced hedgerow trees
 -  Proposed native shrub planting
 -  Proposed native shelter belt / woodland planting
 -  Proposed native scattered trees
 -  Proposed long term meadow creation
 -  Proposed flower rich pollinator mix
 -  Proposed tall herb mix
 -  Proposed tussock mix
 -  Proposed bird mitigation - Set aside
 -  Proposed diverse meadow mix (in reference to biodiversity opportunity mapping)
 -  Meadow creation (Proposed margin verge habitat LWS used as donor)
 -  Proposed successional scrub
 -  Biodiversity opportunity area - Floodplain meadow
 -  Tussock mix and/or agricultural use
 -  Existing ditches (Not IDB)
 -  Existing IDB ditch
 -  Existing water body
 -  Proposed wildlife pond
 - Infrastructure**
 -  Existing overhead power lines
 -  Existing underground services
 -  Proposed cable route
 -  Proposed internal access tracks
 -  Proposed solar panels
 -  Proposed inverter
 -  Proposed post and wire fencing (For details of proposed infrastructure please refer to Site Layout Plan)
 - Landscape Designations and Constraints**
 -  Public Right of Way
 -  Scheduled Monument

Drawing Note:

1. Drawing/s to be read in conjunction with the plans at Appendix C of the oEMP [EN010133/EX1/C7.3_A]:
 - Hedgerows to be Removed and Tree Preservation Orders (TPO) - Index Plan.
 - Indicative Access Location/Abnormal Indivisible Loads and Potential Vegetation Works/Removal - Index Plan.

Any potential hedgerow removal associated the proposed Cable Route Corridor is shown on the plans at Appendix C of the oEMP [EN010133/EX1/C7.3_A].

2. Any potential vegetation removal or vegetation works associated with the Indicative Access and Abnormal Indivisible Load (AIL) locations is shown on the plans at Appendix C of the oEMP [EN010133/EX1/C7.3_A]. Indicative Access Location/Abnormal Indivisible Loads and Potential Vegetation Works/Removal - Index Plan.