



Stonestreet Green Solar
ES Volume 3: Figures
Chapter 5: Alternatives and Design Evolution
Figures 5.1 - 5.4

PINS Ref: EN010135

Doc Ref. 5.3

Version 1

June 2024

APFP Regulation 5(2)(a)

Planning Act 2008

The Infrastructure Planning (Applications: Prescribed Forms and Procedure) Regulations 2009



5.3 Environmental Statement Volume 3 Figures


Chapter 5: Alternatives and Design Evolution

Drawing Number	Revision	Drawing Title	Scale
5.3.05.01	01	Figure 5.1: Potential Developable Land Locations and Cumulative Schemes	1:40,000 @ A3
142-02-01	01	Figure 5.2: 2022 Statutory Consultation Illustrative Site Layout Plan - Key Plan	1:7,500 @ A1
142-02-01-pg1	01	Figure 5.2: 2022 Statutory Consultation Illustrative Site Layout Plan - Sheet 1 of 5	1:2,000 @ A1
142-02-01-pg2	01	Figure 5.2: 2022 Statutory Consultation Illustrative Site Layout Plan - Sheet 2 of 5	1:2,000 @ A1
142-02-01-pg3	01	Figure 5.2: 2022 Statutory Consultation Illustrative Site Layout Plan - Sheet 3 of 5	1:2,000 @ A1
142-02-01-pg4	01	Figure 5.2: 2022 Statutory Consultation Illustrative Site Layout Plan - Sheet 4 of 5	1:2,000 @ A1
142-02-01-pg5	01	Figure 5.2: 2022 Statutory Consultation Illustrative Site Layout Plan - Sheet 5 of 5	1:2,000 @ A1
142-02-01-KP	01	Figure 5.3: 2023 Statutory Consultation Illustrative Site Layout Plan - Key Plan	1:7,500 @ A1
142-02-01-pg1	01	Figure 5.3: 2023 Statutory Consultation Illustrative Site Layout Plan - Sheet 1 of 5	1:2,000 @ A1
142-02-01-pg2	01	Figure 5.3: 2023 Statutory Consultation Illustrative Site Layout Plan - Sheet 2 of 5	1:2,000 @ A1
142-02-01-pg3	01	Figure 5.3: 2023 Statutory Consultation Illustrative Site Layout Plan - Sheet 3 of 5	1:2,000 @ A1
142-02-01-pg4	01	Figure 5.3: 2023 Statutory Consultation Illustrative Site Layout Plan - Sheet 4 of 5	1:2,000 @ A1
142-02-01-pg5	01	Figure 5.3: 2023 Statutory Consultation Illustrative Site Layout Plan - Sheet 5 of 5	1:2,000 @ A1
142-01-01-D-KP	01	Changes to Preferred Order Limits Key Plan	1:7,500 @ A1
142-01-01-Dpg1	01	Changes to Preferred Order Limits (A) - Sheet 1 of 16	1:500 @ A1
142-01-01-Dpg2	01	Changes to Preferred Order Limits (B) - Sheet 2 of 16	1:1,000 @ A1

5.3 Environmental Statement Volume 3 Figures

Chapter 5: Alternatives and Design Evolution


Drawing Number	Revision	Drawing Title	Scale
142-01-01-Dpg3	01	Changes to Preferred Order Limits (C) – Sheet 3 of 16	1:500 @ A1
142-01-01-Dpg4	01	Changes to Preferred Order Limits (D) - Sheet 4 of 16	1:1,000 @ A1
142-01-01-Dpg5	01	Changes to Preferred Order Limits (E) - Sheet 5 of 16	1:500 @ A1
142-01-01-Dpg6	01	Changes to Preferred Order Limits (F) - Sheet 6 of 16	1:500 @ A1
142-01-01-Dpg7	01	Changes to Preferred Order Limits (G) - Sheet 7 of 16	1:100 @ A1
142-01-01-Dpg8	01	Changes to Preferred Order Limits (H) - Sheet 8 of 16	1:100 @ A1
142-01-01-Dpg9	01	Changes to Preferred Order Limits (I) - Sheet 9 of 16	1:500 @ A1
142-01-01-Dpg10	01	Changes to Preferred Order Limits (J) - Sheet 10 of 16	1:1,000 @ A1
142-01-01-Dpg11	01	Changes to Preferred Order Limits (K) - Sheet 11 of 16	1:1,000 @ A1
142-01-01-Dpg12	01	Changes to Preferred Order Limits (L) - Sheet 12 of 16	1:100 @ A1
142-01-01-Dpg13	01	Changes to Preferred Order Limits (M) - Sheet 13 of 16	1:1,500 @ A1
142-01-01-Dpg14	01	Changes to Preferred Order Limits (N) - Sheet 14 of 16	1:2,500 @ A1
142-01-01-Dpg15	01	Changes to Preferred Order Limits (O) - Sheet 15 of 16	1:2,000 @ A1
142-01-01-Dpg16	01	Changes to Preferred Order Limits (P) - Sheet 16 of 16	1:250 @ A1

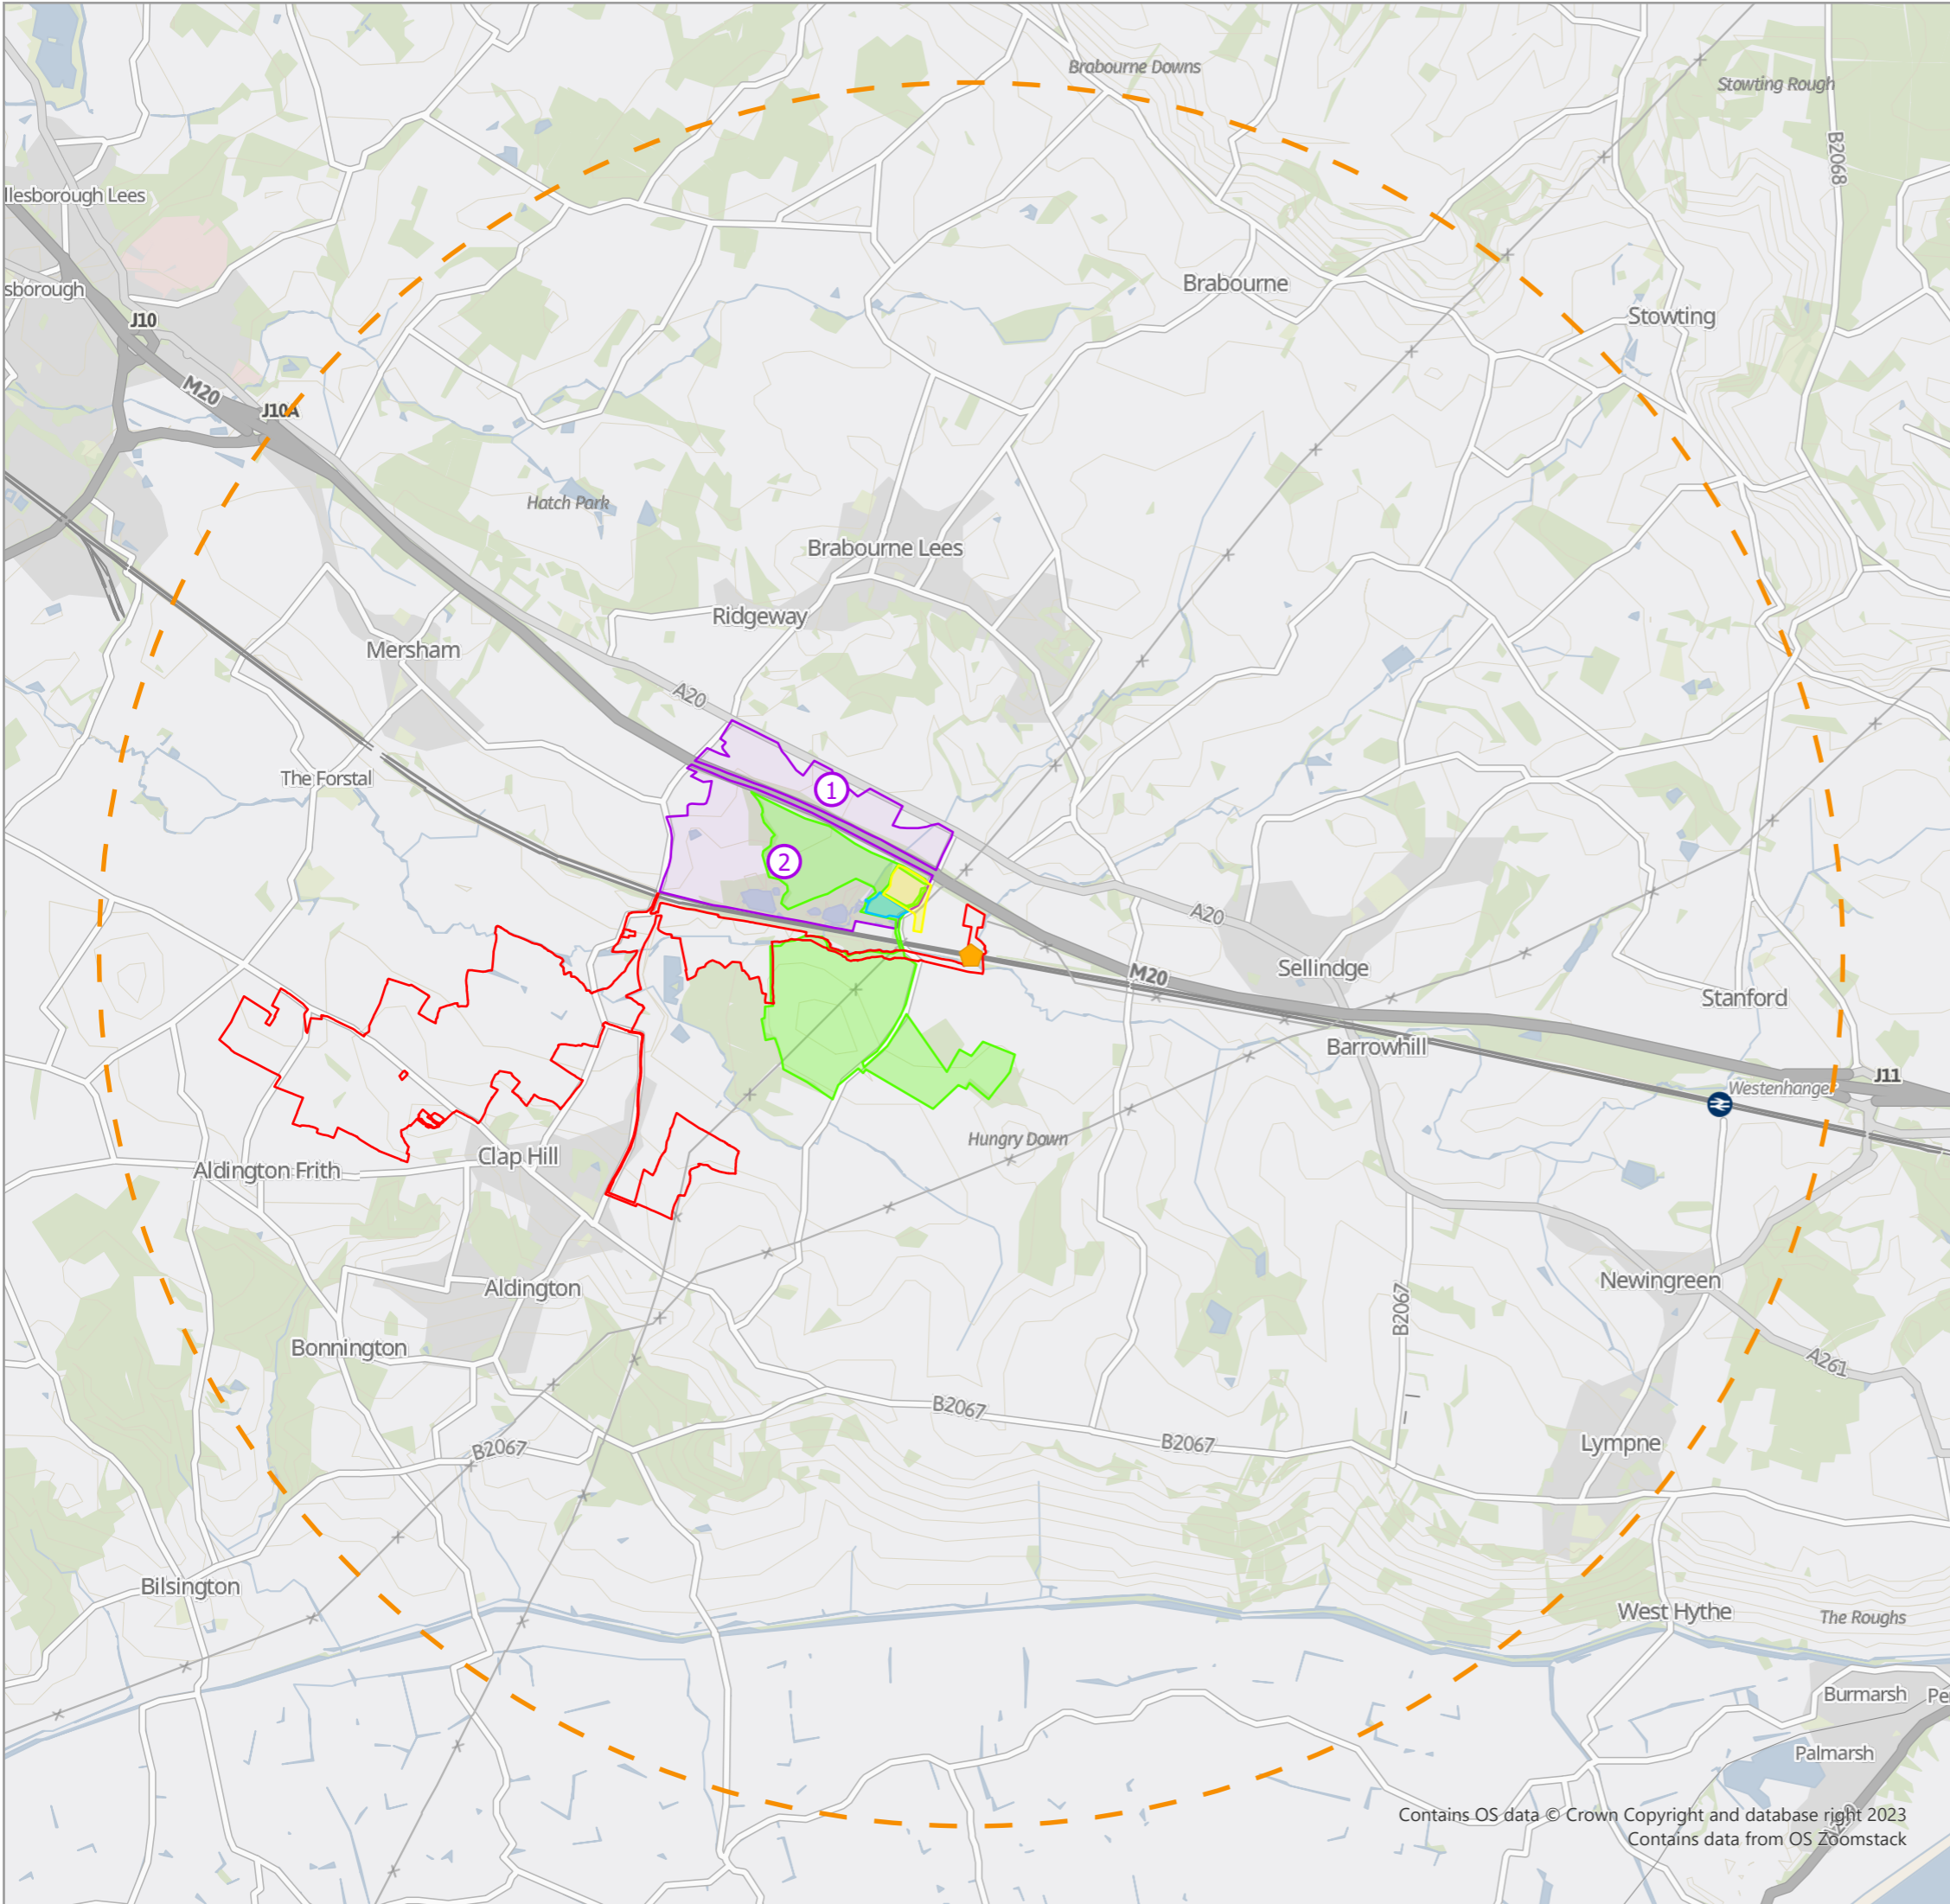

Legend

- Site Boundary
- Potentially Developable Land
- ◆ Point of Connection
- Sellindge Battery Storage (Ref: PA/2022/2544)
- East Stour Solar Farm Application (Ref: 2200668AS)
- Land to the west of Sellindge Substation Application (Ref: PA/2022/2950)
- 5km Buffer from the Grid Connection Point

Stonestreet Green Solar
Environmental Statement Volume 3,
Figure 5.1:
 Potential Developable Land
 Locations and Cumulative Schemes

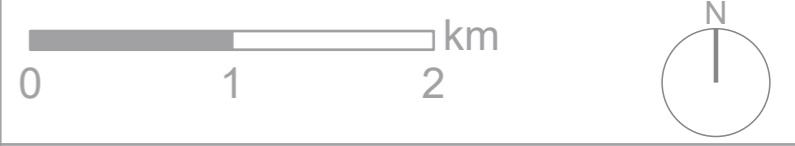

Date: May 2024	Scale: 1:40,000@ A3
Drawing Number: 5.3.05.01	Version: 01
APFP Regulation: 5 (2) (a)	



21 Soho Square
 London
 W1D 3QP
 020 3597 1000
 www.quod.com


Contains OS data © Crown Copyright and database right 2023
 Contains data from OS Zoomstack

Notes:

Postcode: TN25 7HP W3W: paints.embodied.warp

Key:
— Order Limits

North
↑

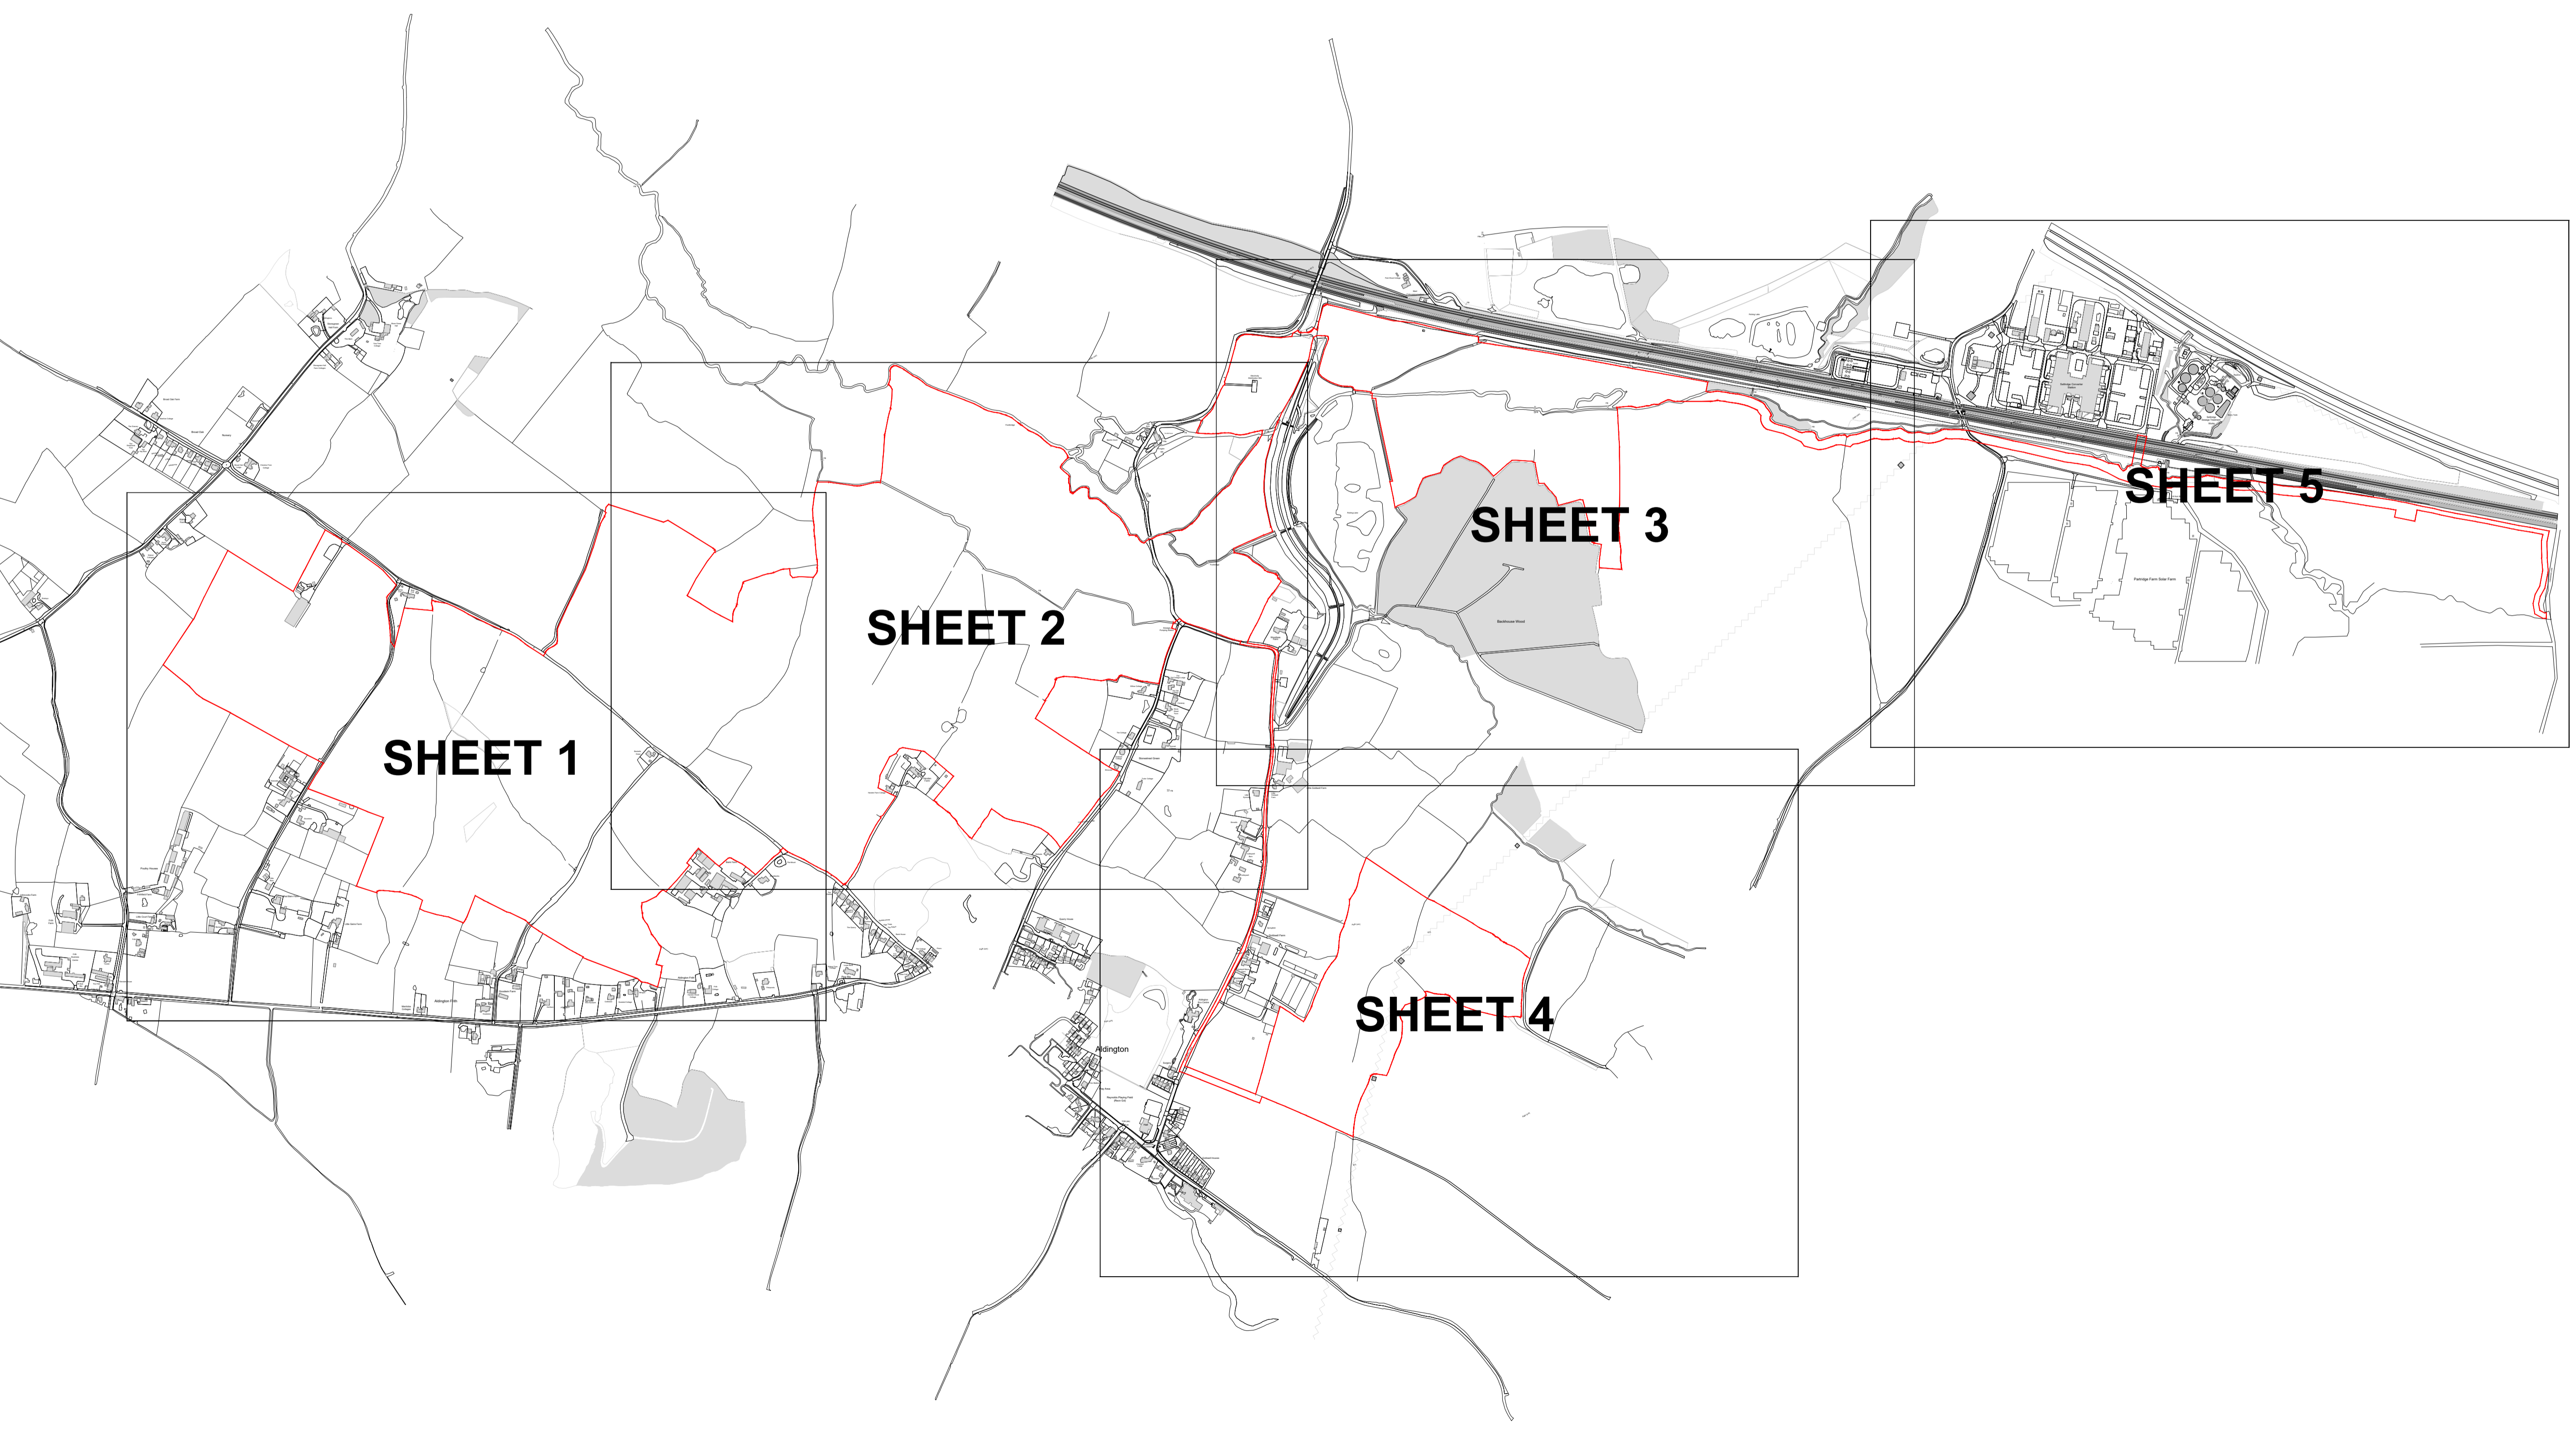


Project Name:
Stonestreet Green Solar
Drawing Title:
Environmental
Statement Figure 5.2:
2022 Statutory
Consultation Illustrative
Site Layout Plan
- Key Plan

Drawing Number:
142-02-01
Scale: 1:7500@A1 APFP Reg. 5(2)(a)

Produced: RC Checked: CM Date: May 2024 Version: 01

- Key:
- Order Limits
 - Solar Panel Arrays
 - Inverter
 - Ring Main Unit
 - DC-DC Converter
 - Battery Container
 - Internal/ Private Substations & Associated Infrastructure
 - CCTV Camera
 - New Hedge
 - Biodiversity Enhancement Areas
 - Security Fence
 - Access Gate
 - Temporary access track
 - 1-29 Field Number

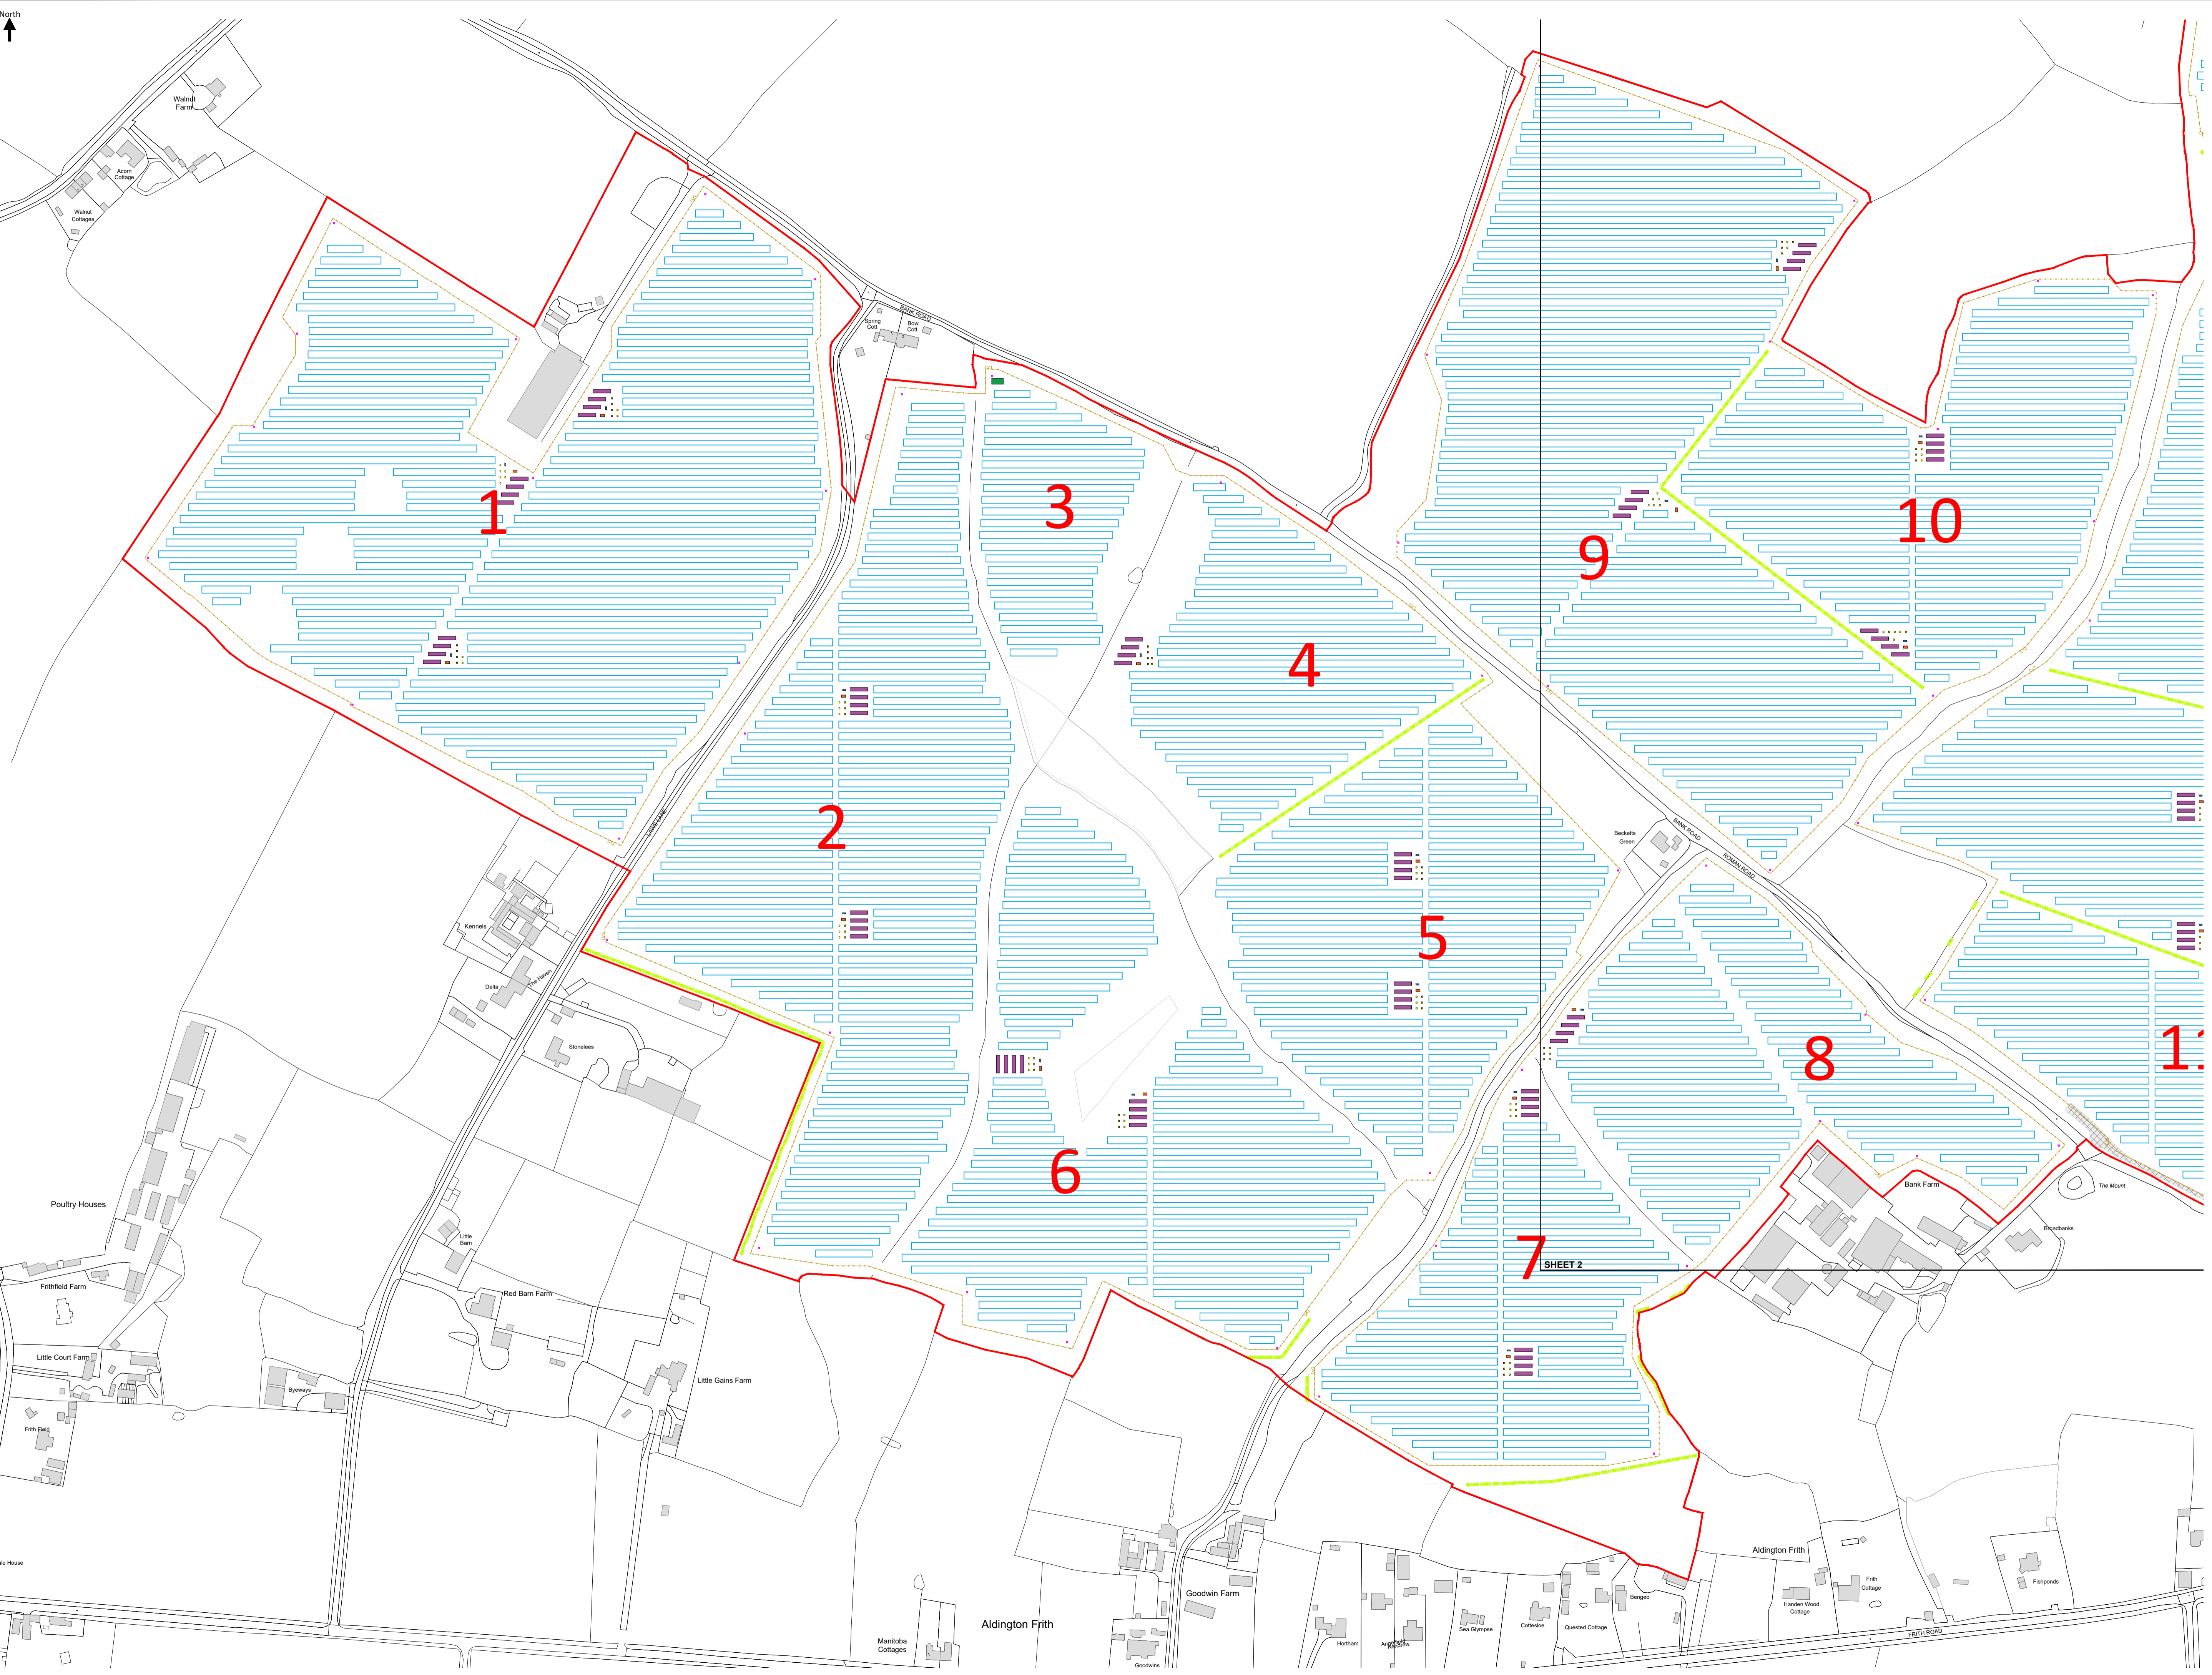


Project Name:
Stonestreet Green Solar

Drawing Title:
Environmental
Statement Figure 5.2:
2022 Statutory
Consultation Illustrative
Site Layout Plan
- Sheet 1 of 5

Drawing Number:
142-02-01 pg1
Scale: 1:2000@A1 APFP Reg. 5(2)(a)

Produced: RC Checked: CM Date: May 2024 Version: 01

- Key:
- Order Limits
 - Solar Panel Arrays
 - Inverter
 - Ring Main Unit
 - DC-DC Converter
 - Battery Container
 - Internal/ Private Substations & Associated Infrastructure
 - CCTV Camera
 - New Hedge
 - Biodiversity Enhancement Areas
 - Security Fence
 - Access Gate
 - Temporary access track
 - 1-29 Field Number

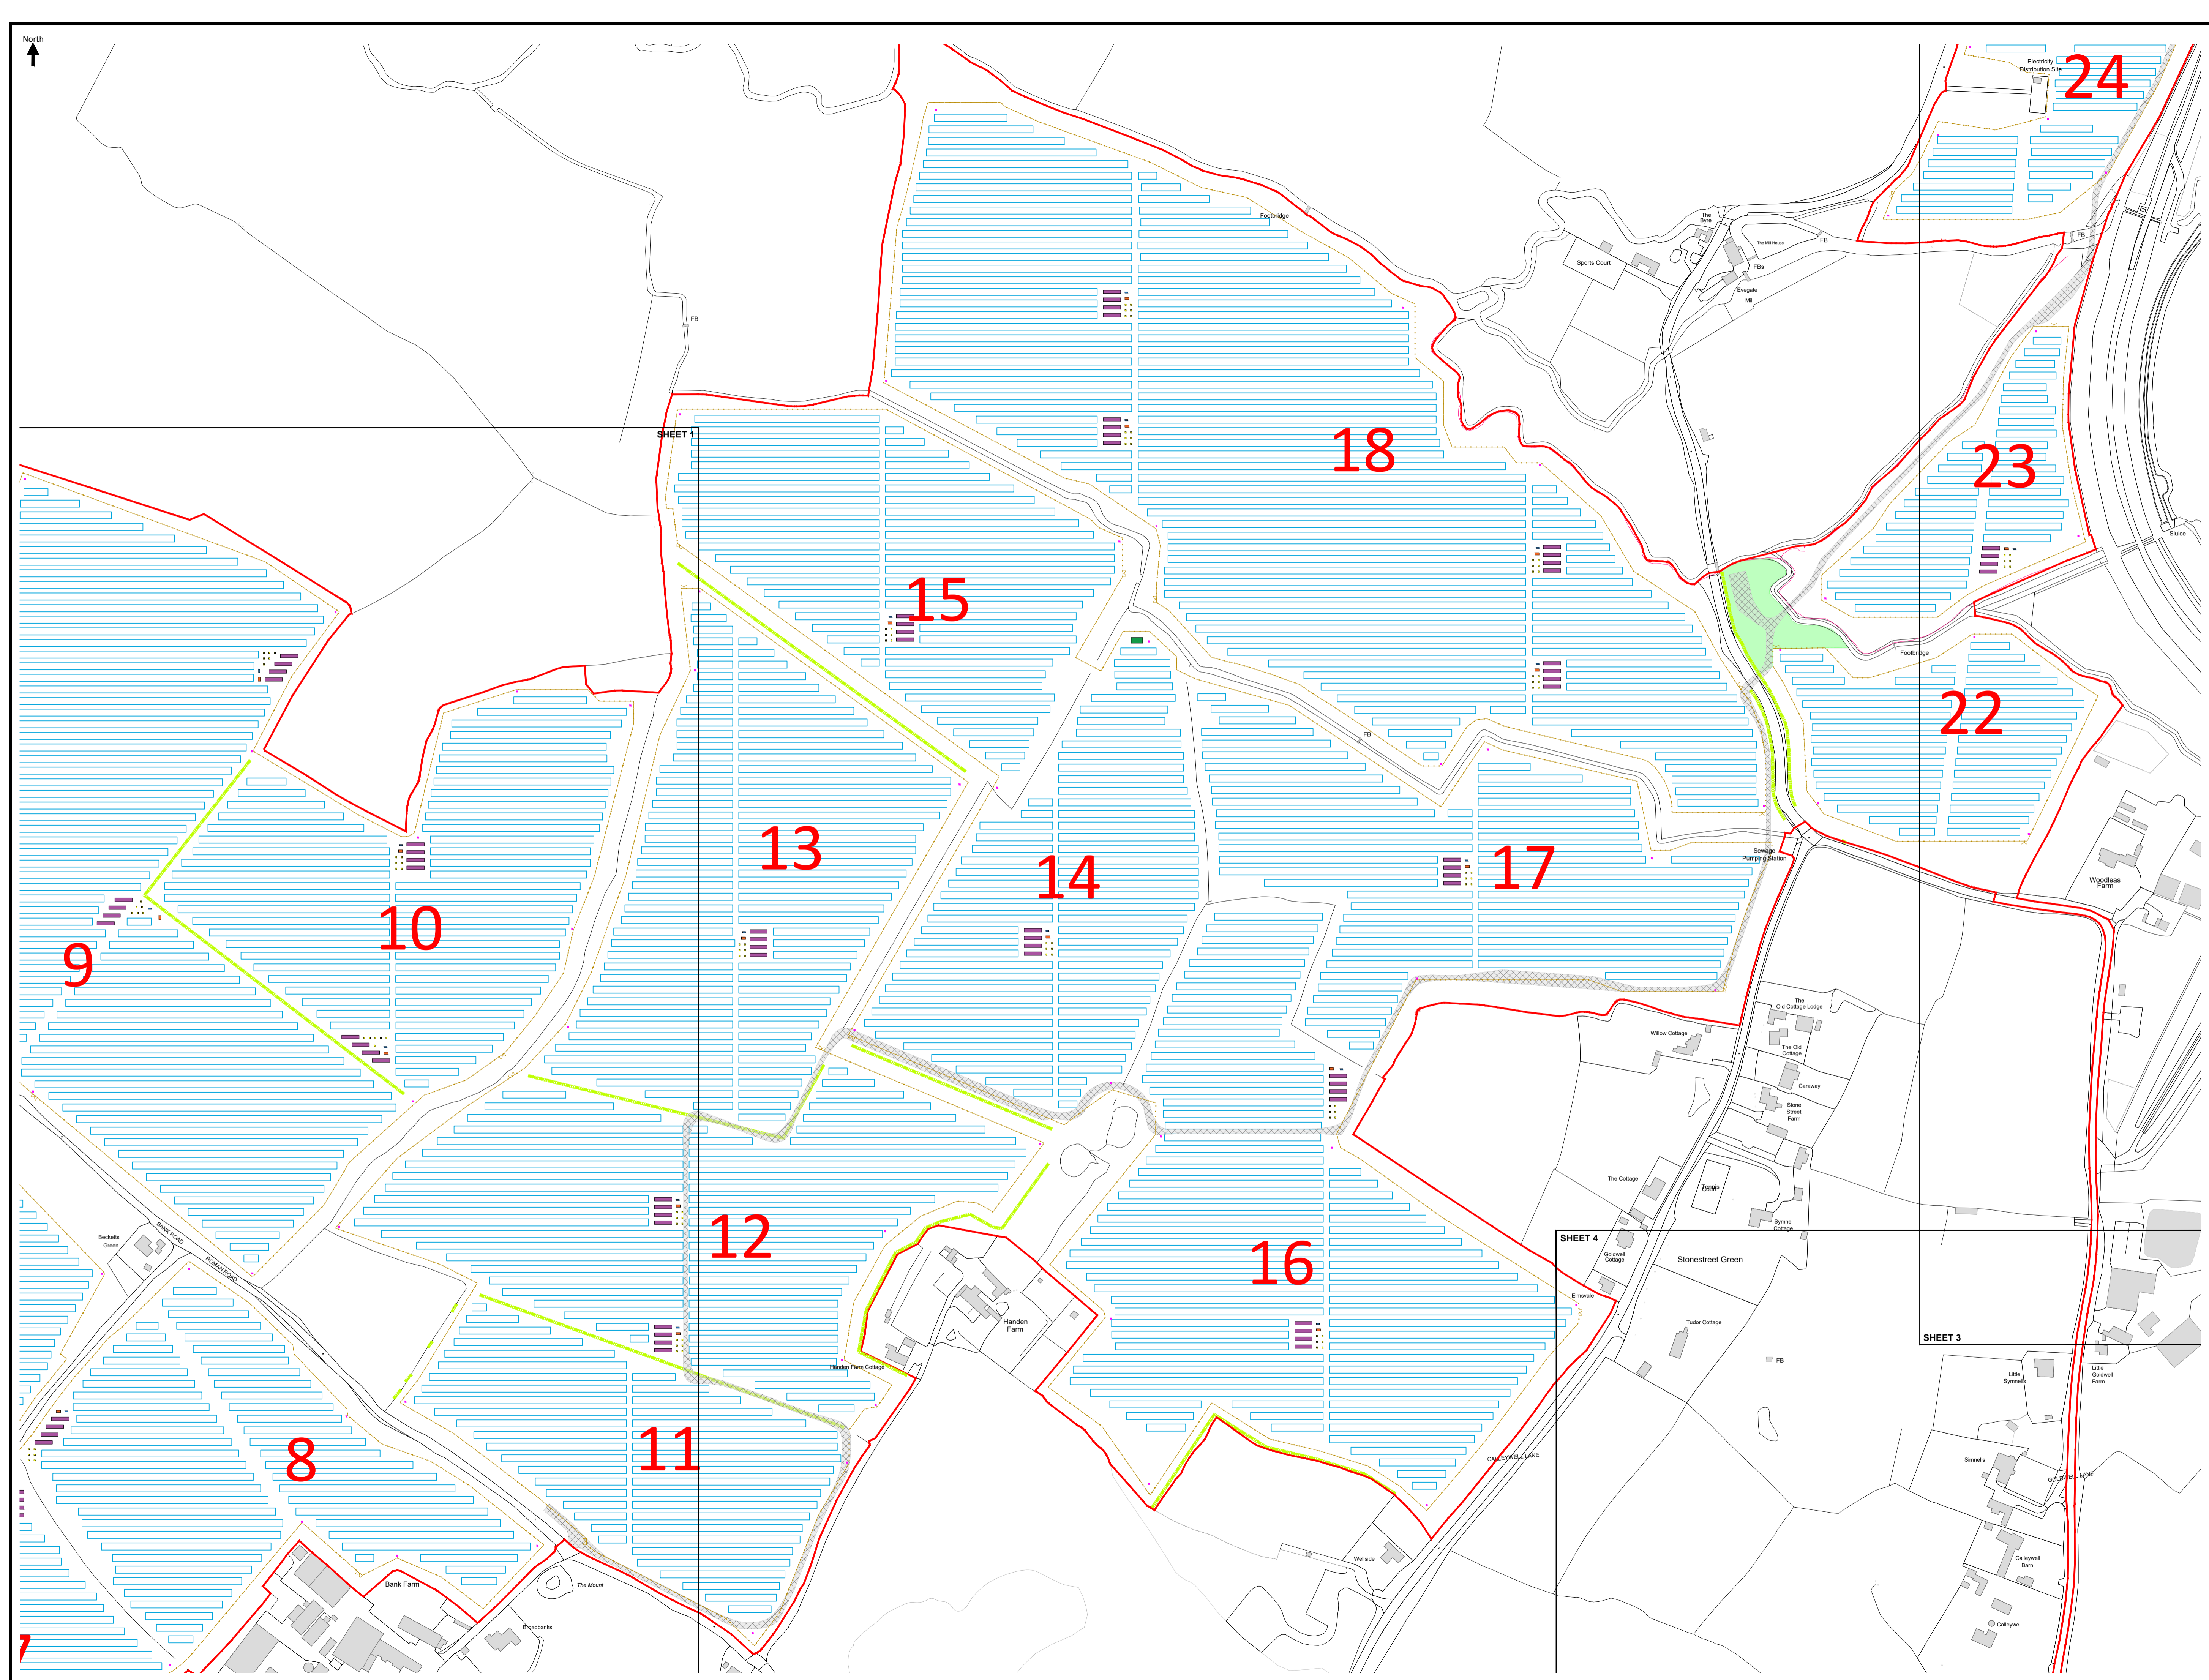

Project Name:
Stonestreet Green Solar


Drawing Title:
Environmental Statement Figure 5.2:
2022 Statutory Consultation Illustrative Site Layout Plan
- Sheet 2 of 5

Drawing Number:
142-02-01 pg2

Scale: 1:2000@A1 APFP Reg. 5(2)(a)

Produced: RC Checked: CM Date: May 2024 Version: 01

- Notes:
- Key:
- Order Limits
 - Solar Panel Arrays
 - Inverter
 - Ring Main Unit
 - DC-DC Converter
 - Battery Container
 - Spares/ Storage Container
 - Internal/ Private Substations & Associated Infrastructure
 - CCTV Camera
 - New Hedge
 - Biodiversity Enhancement Areas
 - Security Fence
 - Access Gate
 - Substation handstanding
 - Temporary access track
 - Field Number

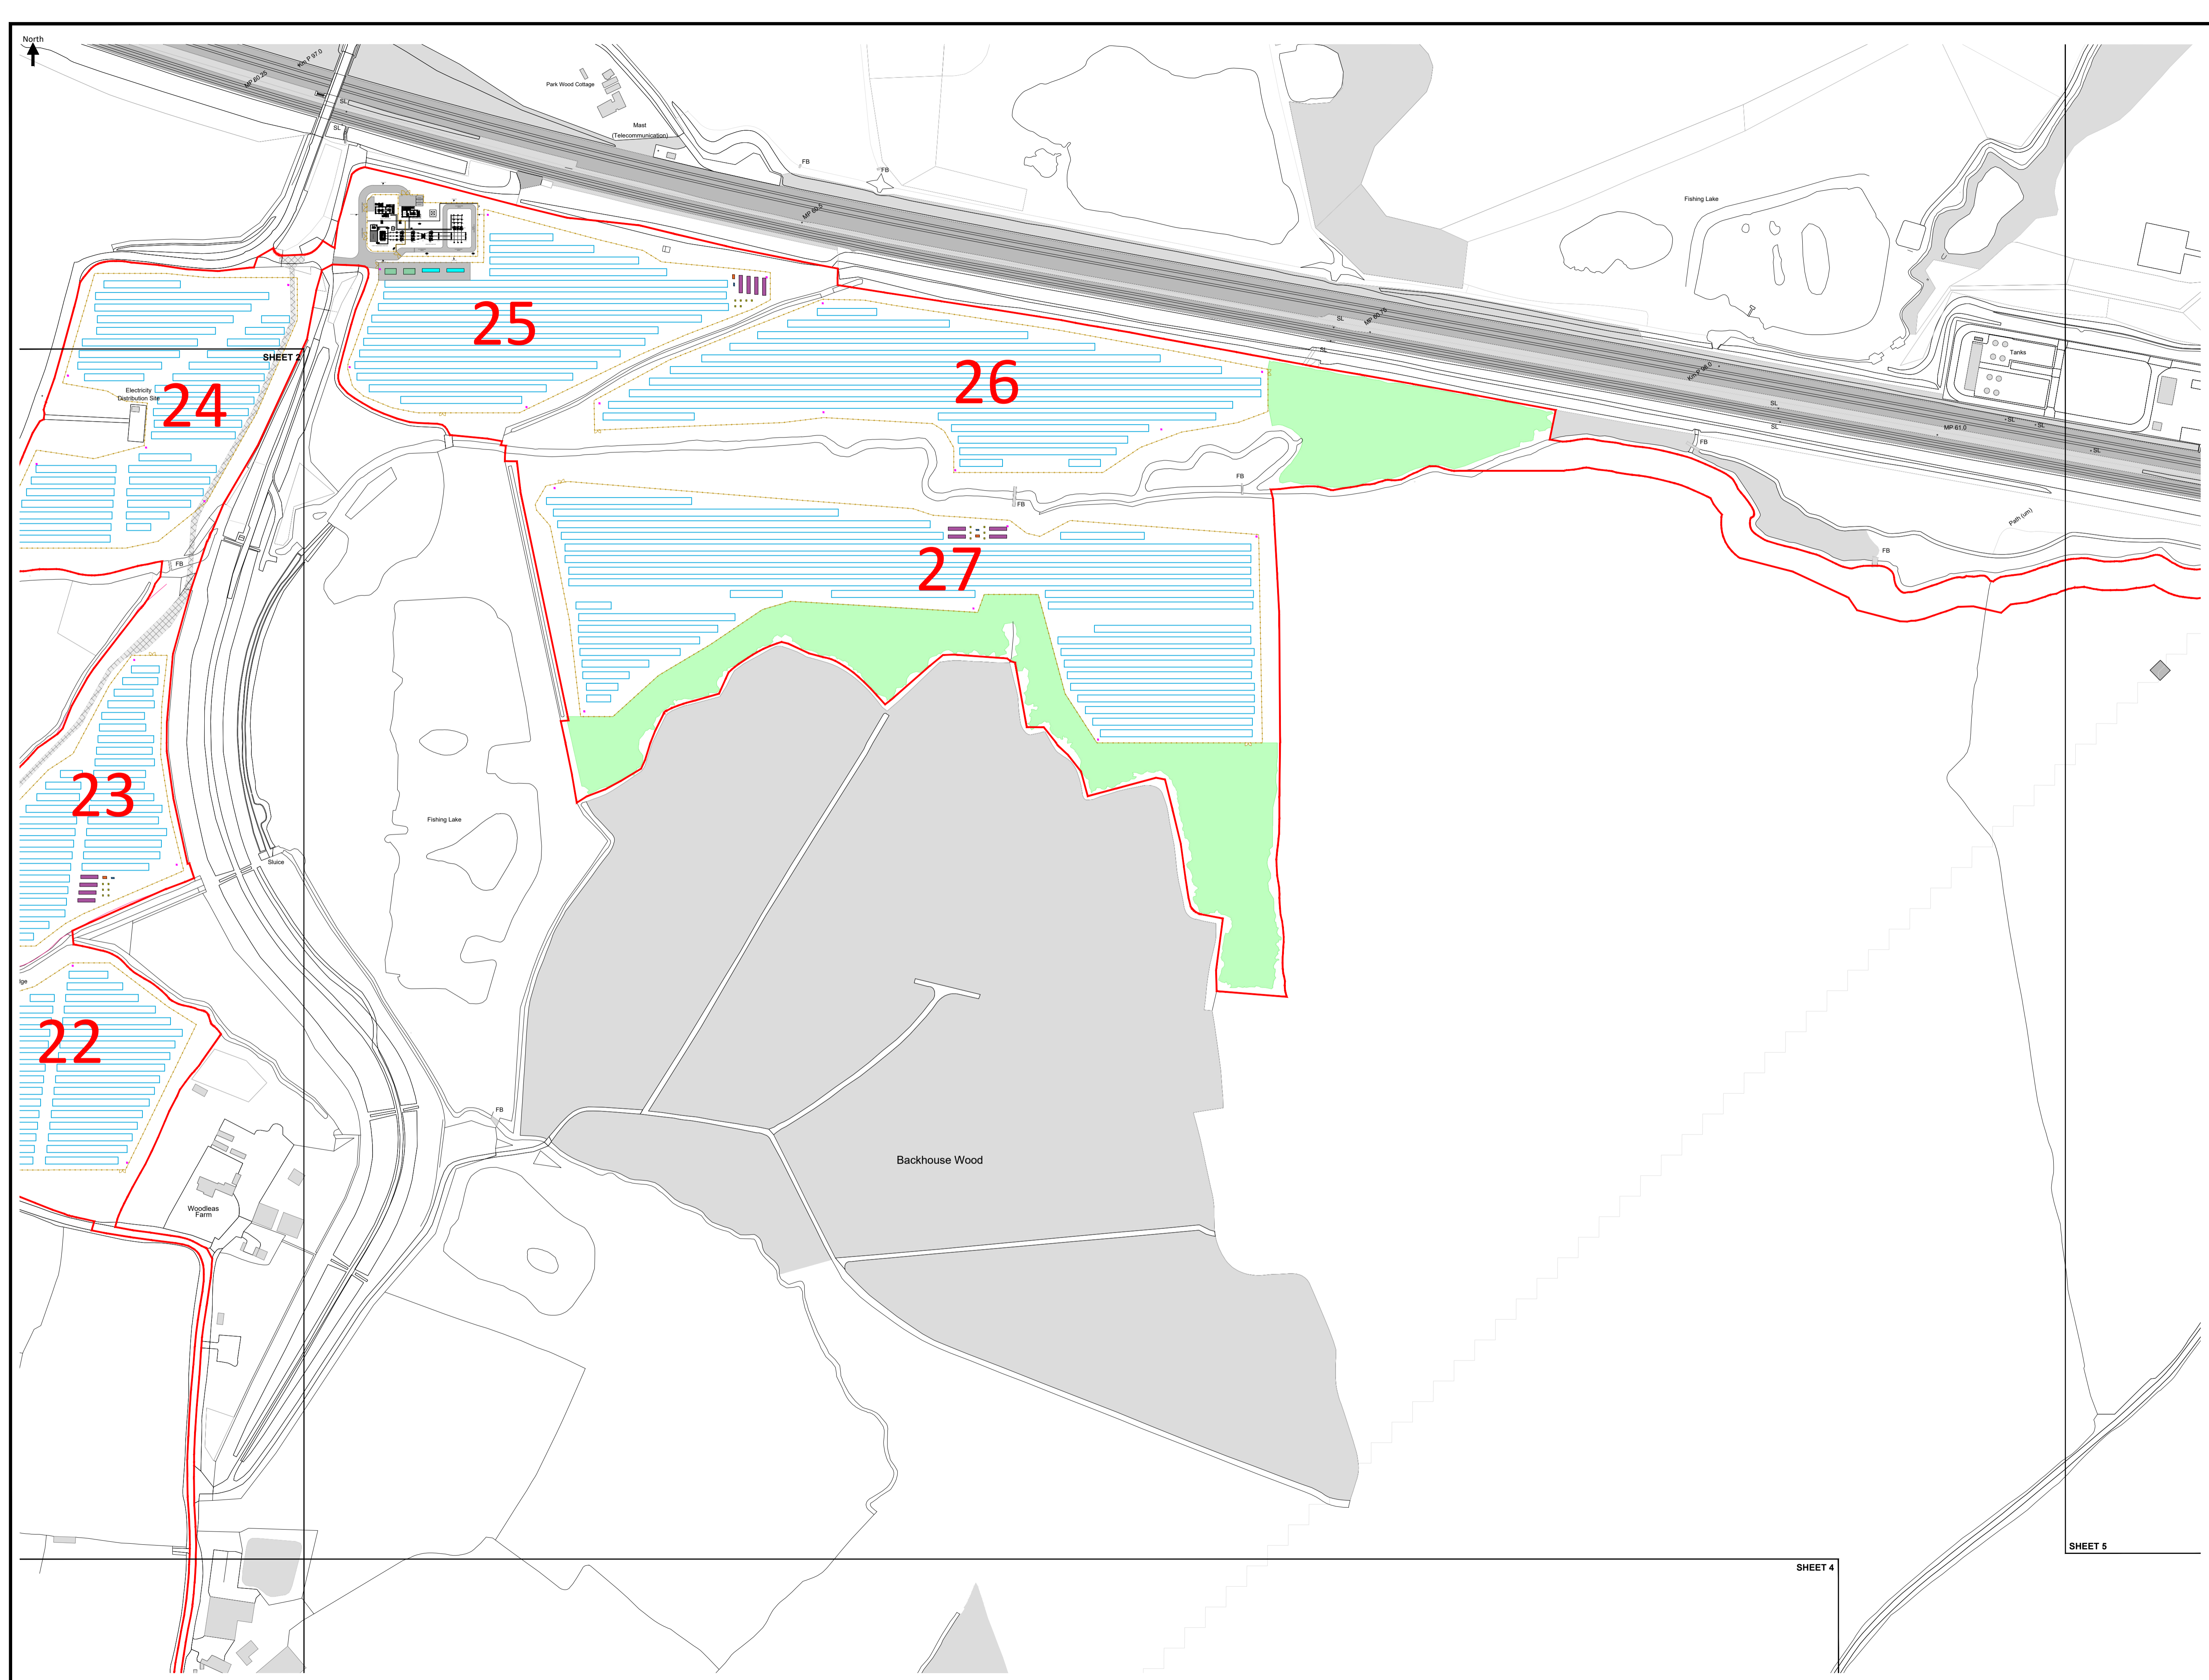

Project Name:
Stonestreet Green Solar


Drawing Title:
Environmental Statement Figure 5.2:
2022 Statutory Consultation Illustrative Site Layout Plan
- Sheet 3 of 5

Drawing Number:
142-02-01 pg3

Scale: 1:2000@A1 APFP Reg. 5(2)(a)

Produced: RC Checked: CM Date: May 2024 Version: 01

- Notes:
- Key:
- Order Limits
 - Solar Panel Arrays
 - Inverter
 - Ring Main Unit
 - DC-DC Converter
 - Battery Container
 - Internal/ Private Substations & Associated Infrastructure
 - CCTV Camera
 - New Hedge
 - Biodiversity Enhancement Areas
 - Security Fence
 - Access Gate
 - 1-29 Field Number

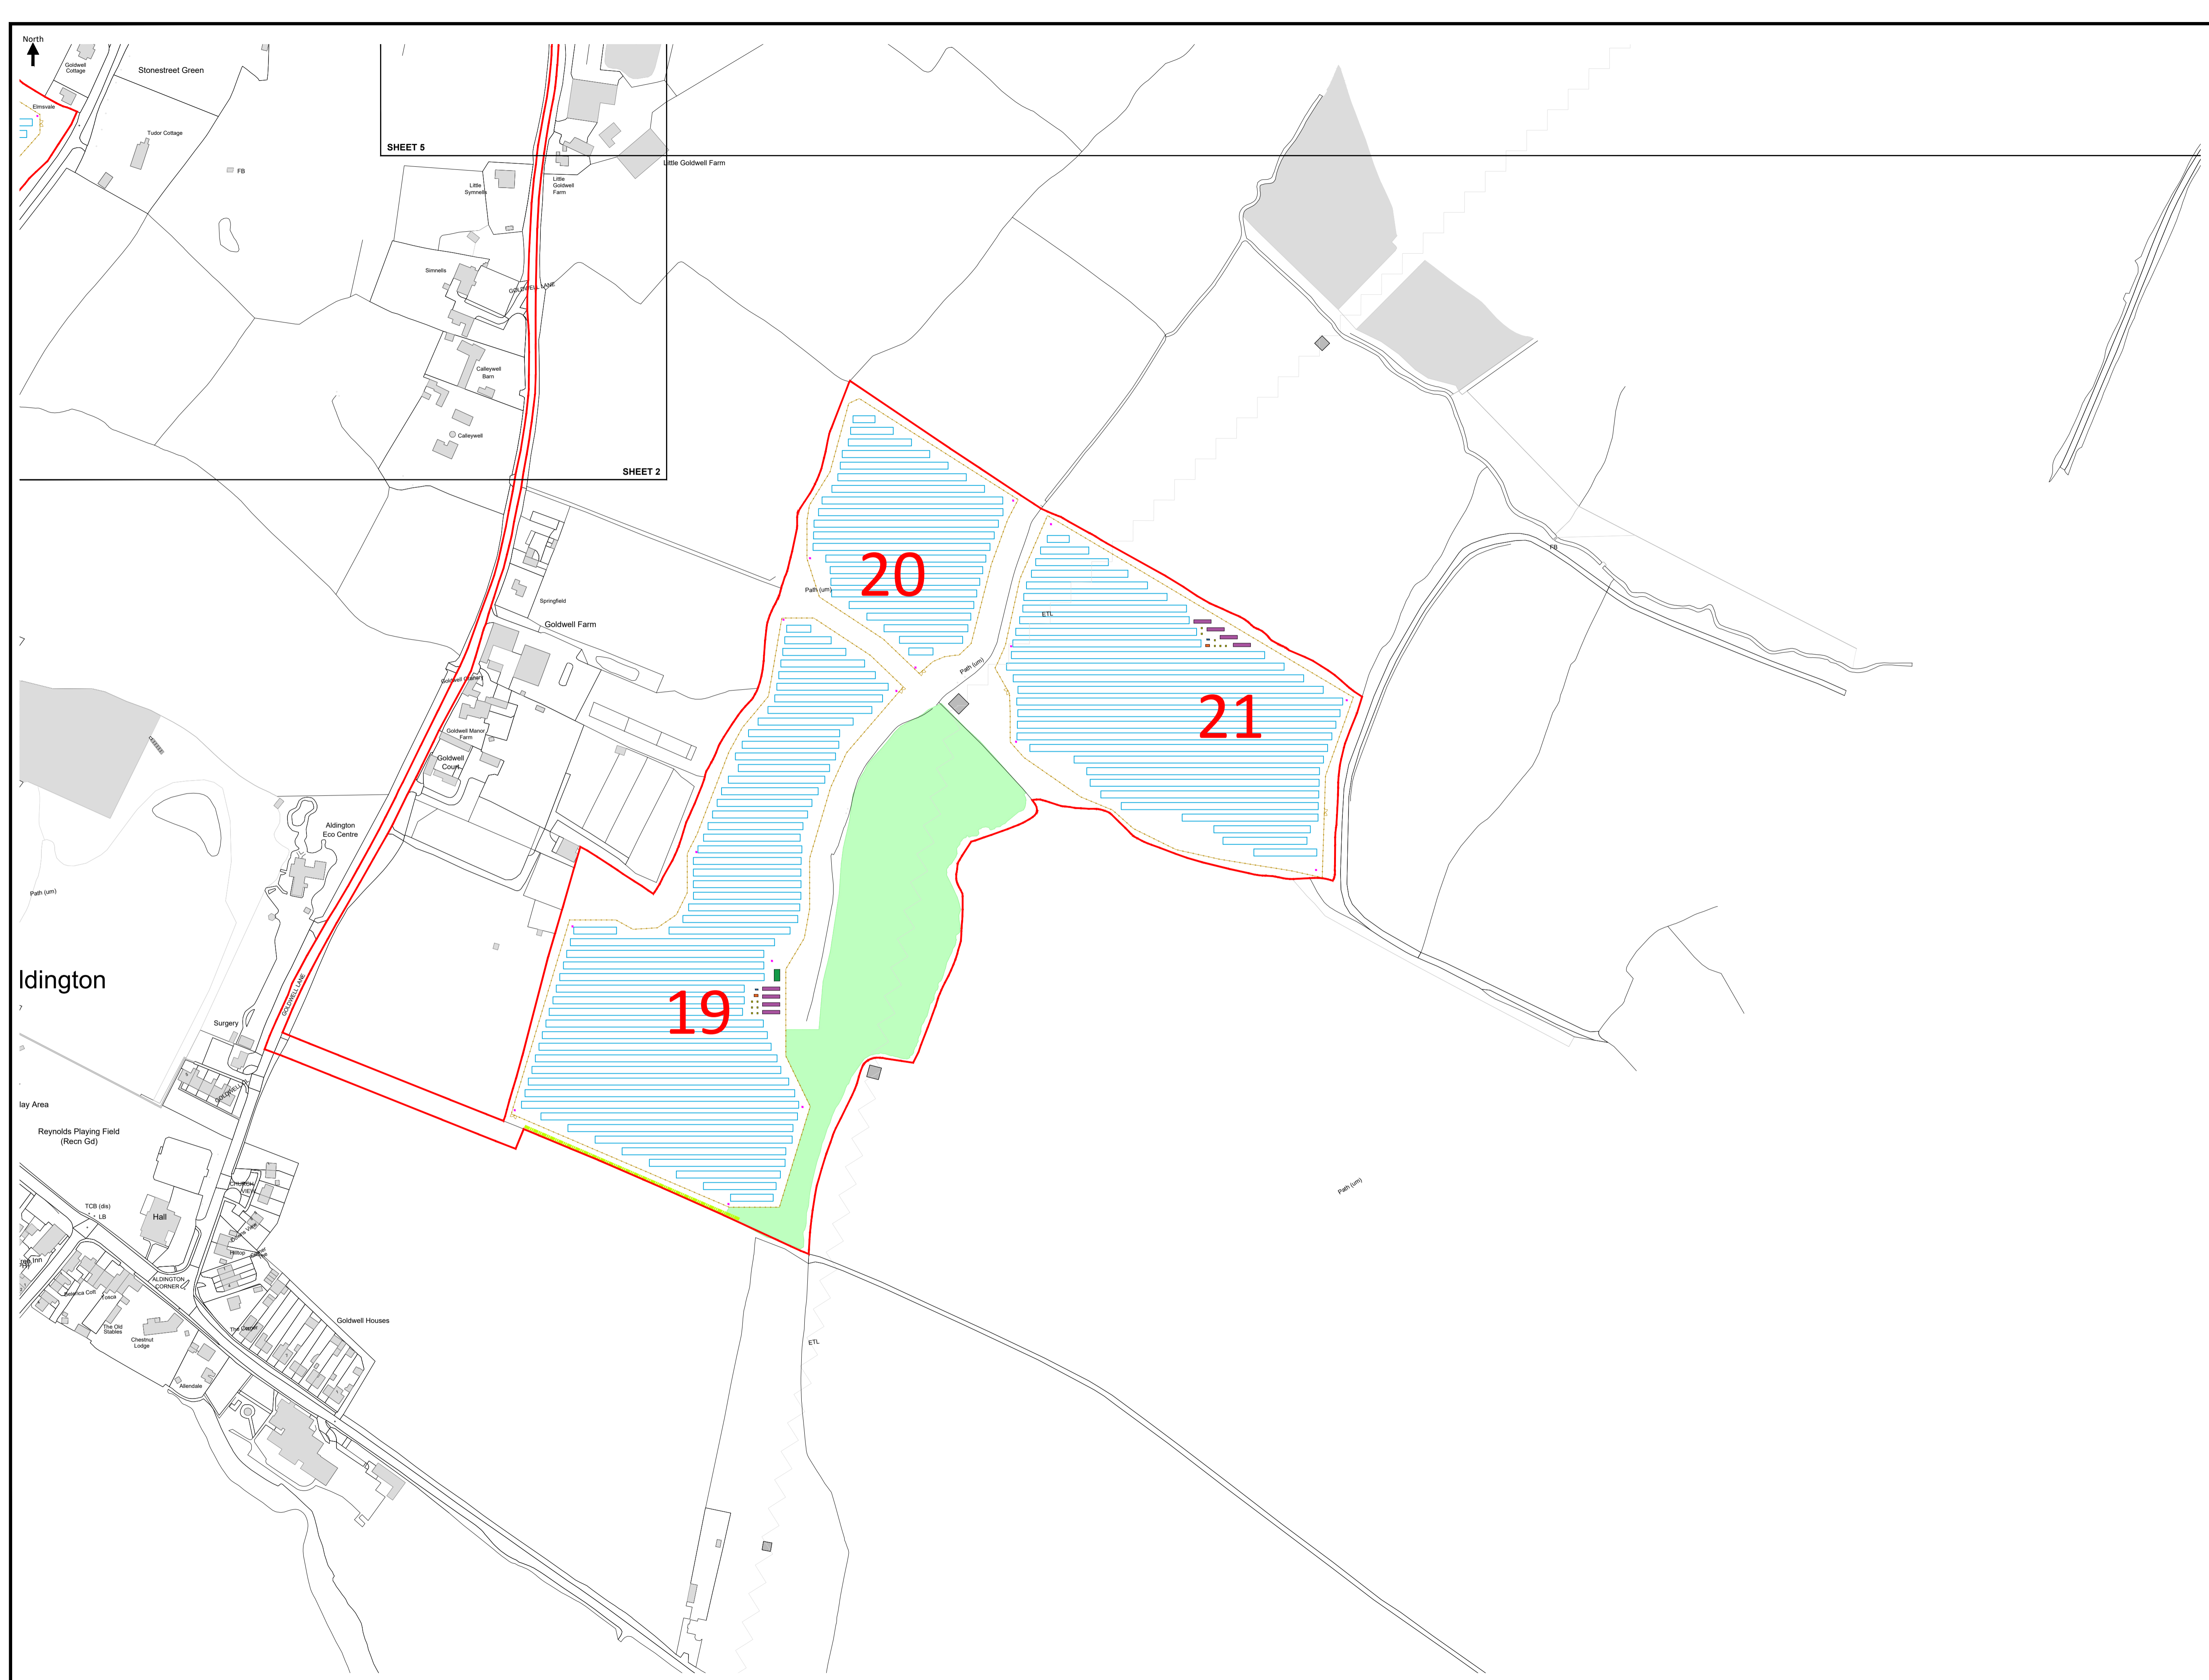

Project Name:
Stonestreet Green Solar

Drawing Title:
Environmental
Statement Figure 5.2:
2022 Statutory
Consultation Illustrative
Site Layout Plan
- Sheet 4 of 5

Drawing Number:
142-02-01 pg4
Scale: 1:2000@A1 APFP Reg. 5(2)(a)

Produced: RC Checked: CM Date: May 2024 Version: 01



Evolution Power Holdings Ltd
Email: info@stonestreetgreensolar.co.uk
www.stonestreetgreensolar.co.uk
©Evolution Power Ltd.

Project Name:

Stonestreet Green Solar

Drawing Title:

Environmental
Statement Figure 5.2:
2022 Statutory
Consultation Illustrative
Site Layout Plan
- Sheet 5 of 5

Drawing Number:

142-02-01 pg5

Scale: 1:2000@A1 APFP Reg. 5(2)(a)

Produced: RC Checked: CM Date: May 2024 Version: 01



SHEET 4

Selindge Converter Station

Selindge Sewage Treatment Works

Partridge Farm Solar Farm

63 Sub Sta

WINDMILL LANE

MP 61.25

MP 61.5

ETL

FB

FBs

FB

FB

FB

FB

FB

FB

FB

FB

FB

FB

FB

FB

FB

FB

FB

FB

FB

FB

FB

FB

FB

FB

FB

FB

FB

FB

FB

FB

FB

FB

FB

FB

FB

FB

FB

FB

FB

FB

FB

FB

Pipeline

Slurry Tank

Line of Posts

Line of Posts

Line of Posts

Line of Posts

Line of Posts

Line of Posts

Line of Posts

Line of Posts

Line of Posts

Line of Posts

Line of Posts

Line of Posts







Line of Posts


Line of Posts

Line of Posts


Line of Posts

Line of Posts

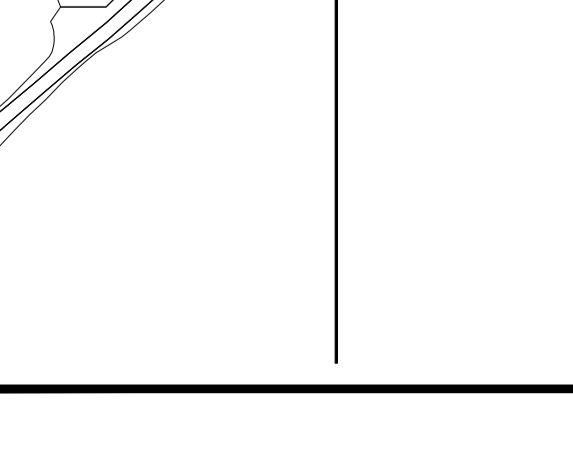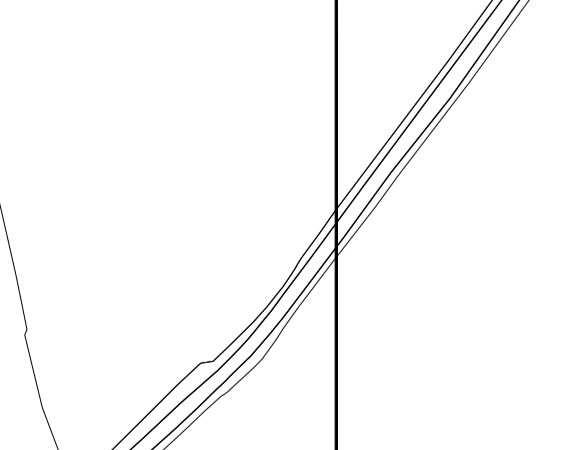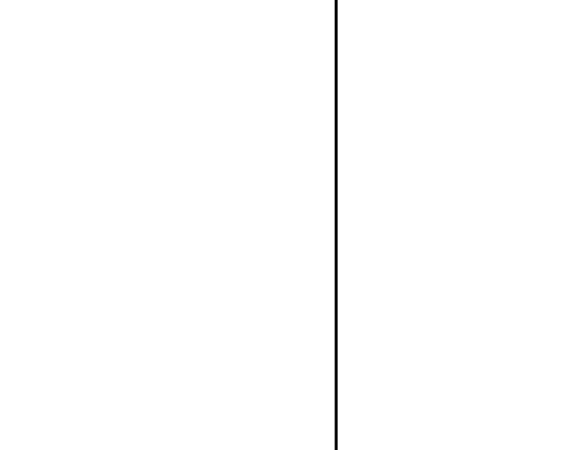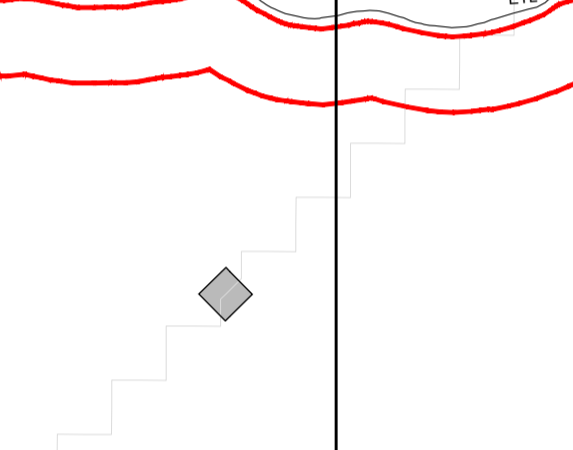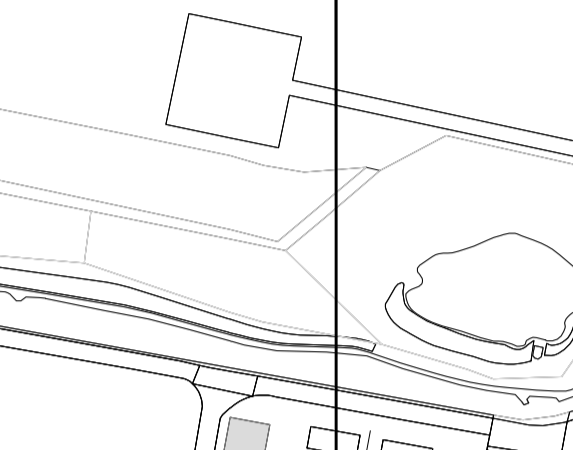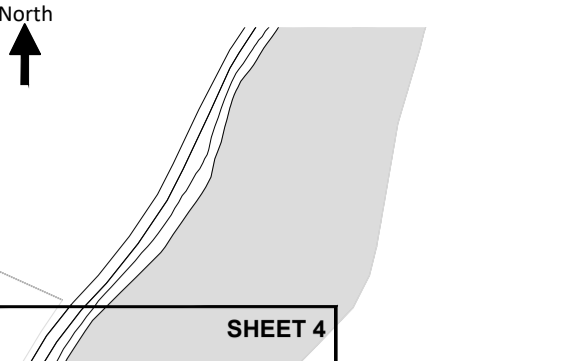

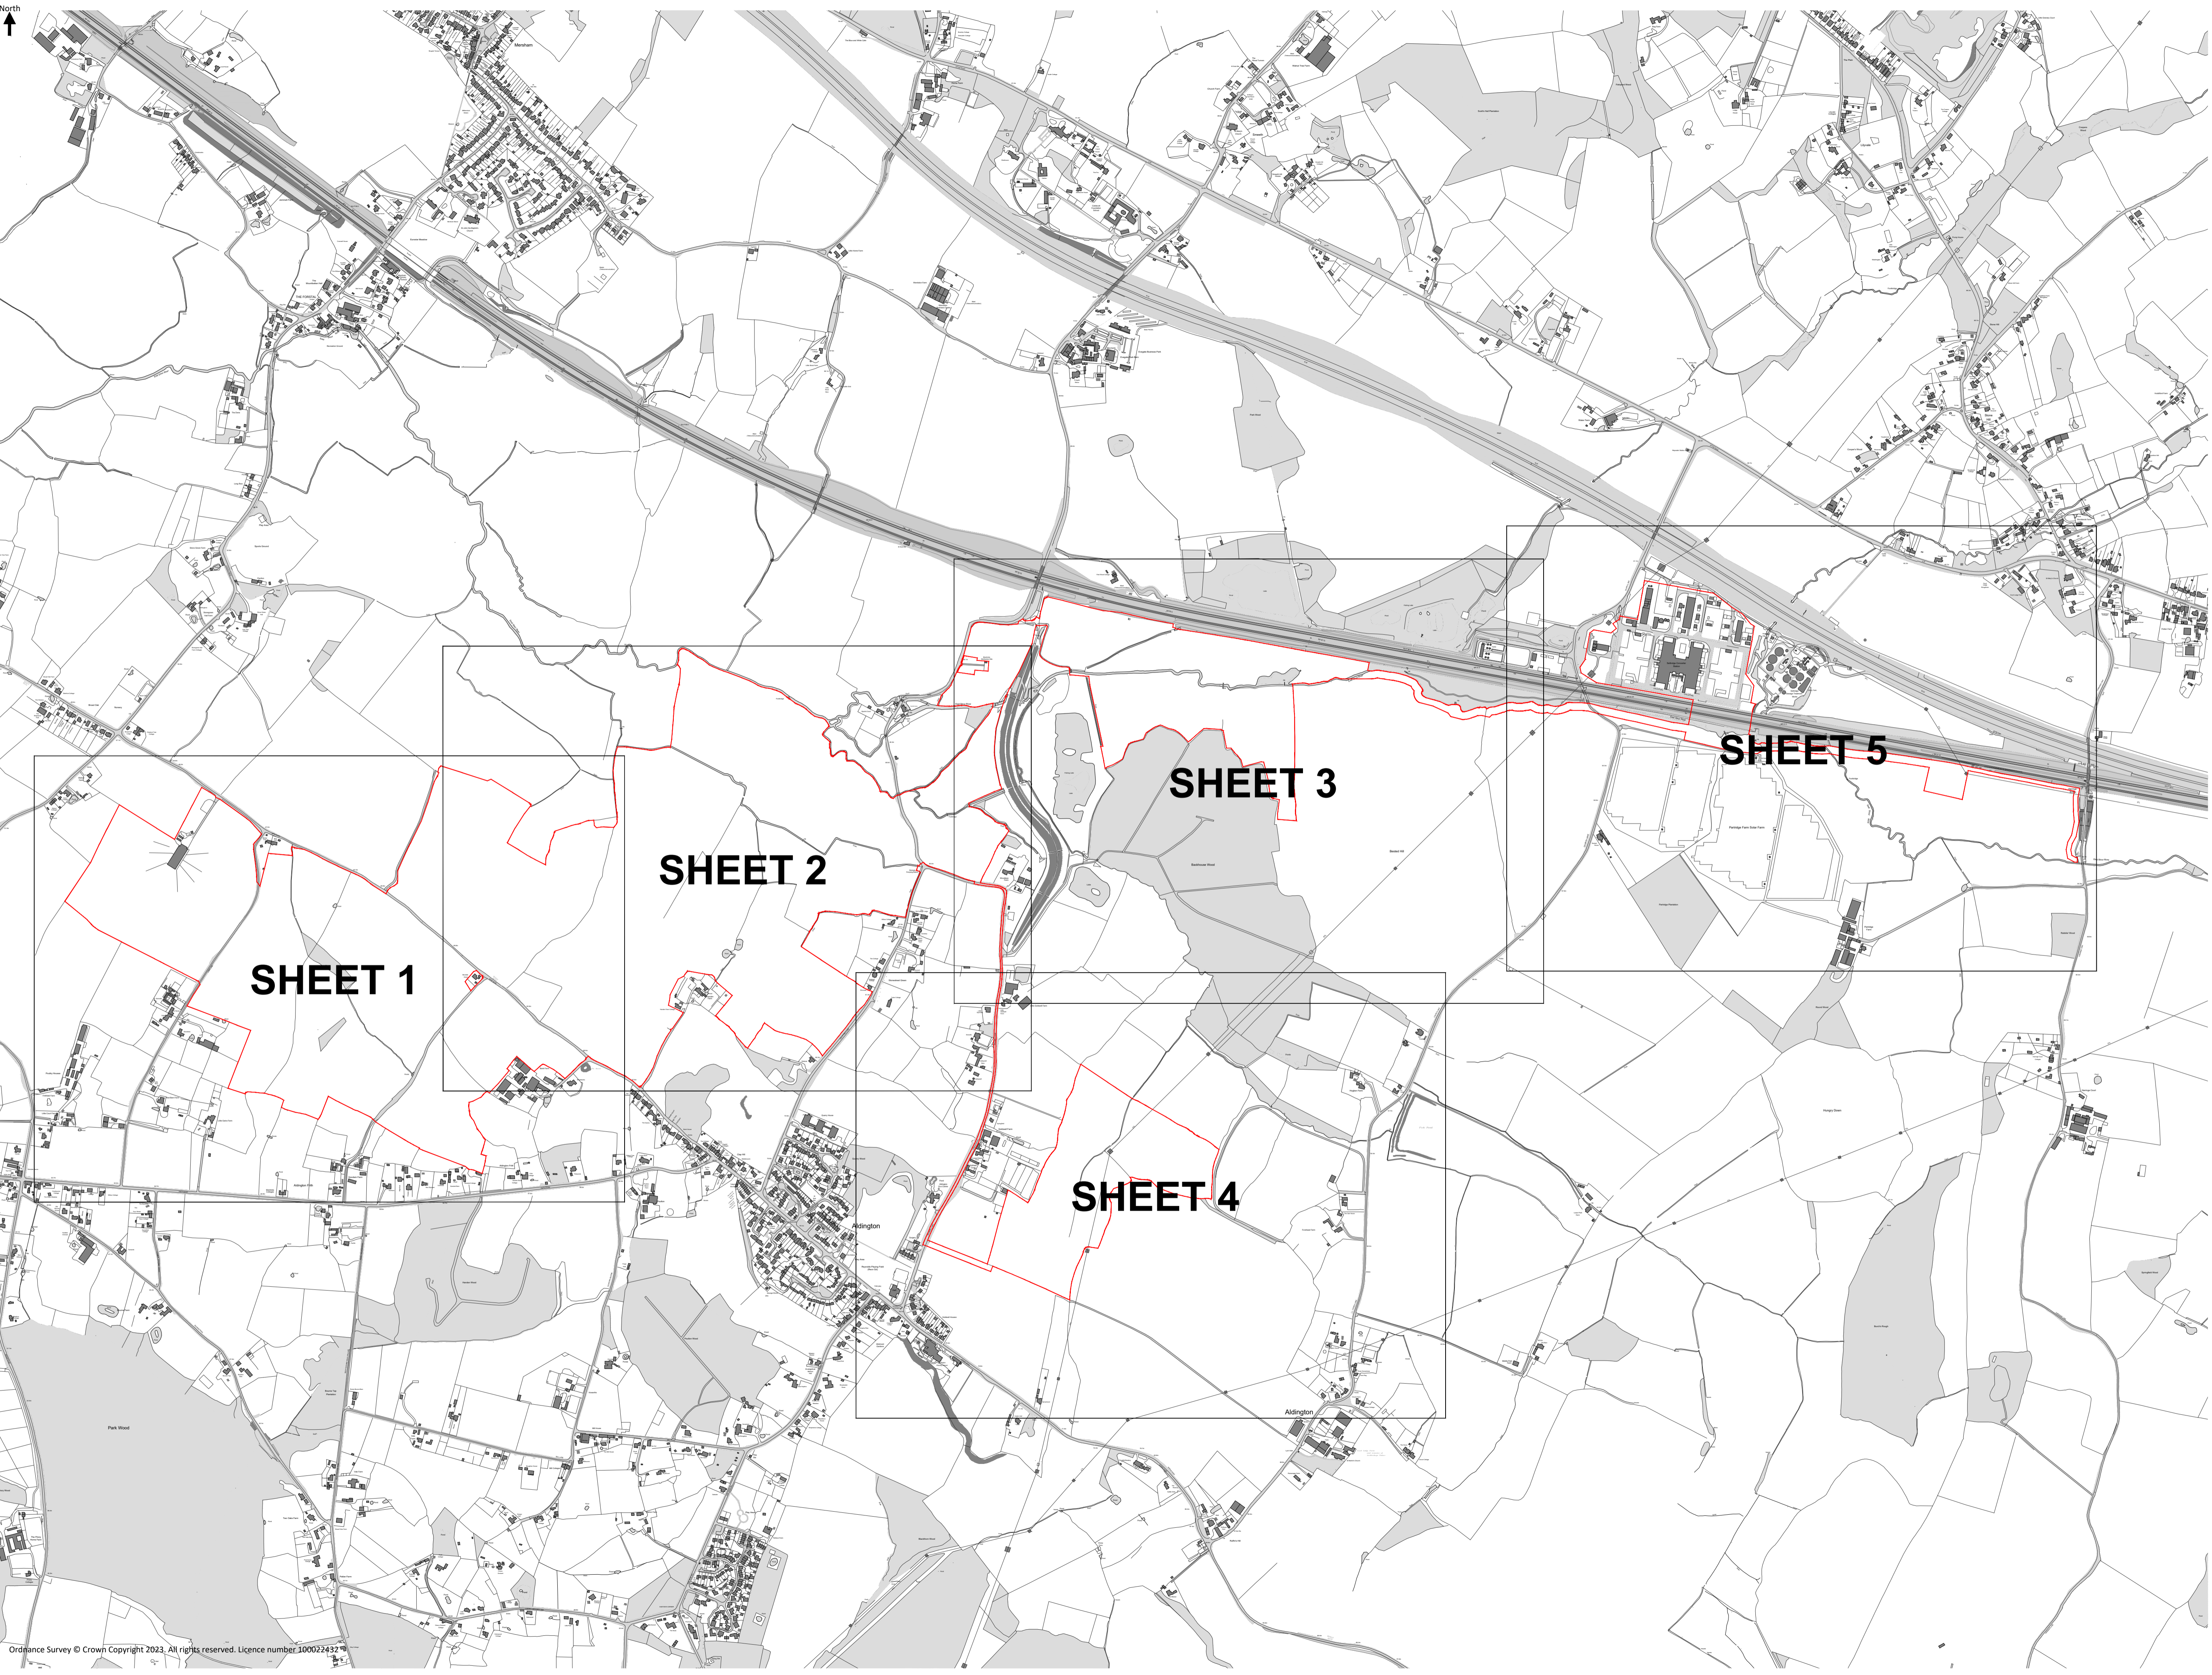

- Notes:
Postcode: TN25 7HP W3W: paints.embodied.warp
- Key:
- Order Limits
 - Inverter Station and Energy Storage Unit
 - Ring Main Unit
 - DC-DC Converter
 - Battery Container
 - Intermediate Substations
 - New Hedge
 - CCTV Camera
 - Security Fence
 - Access Gate
 - 1-29 Field Number

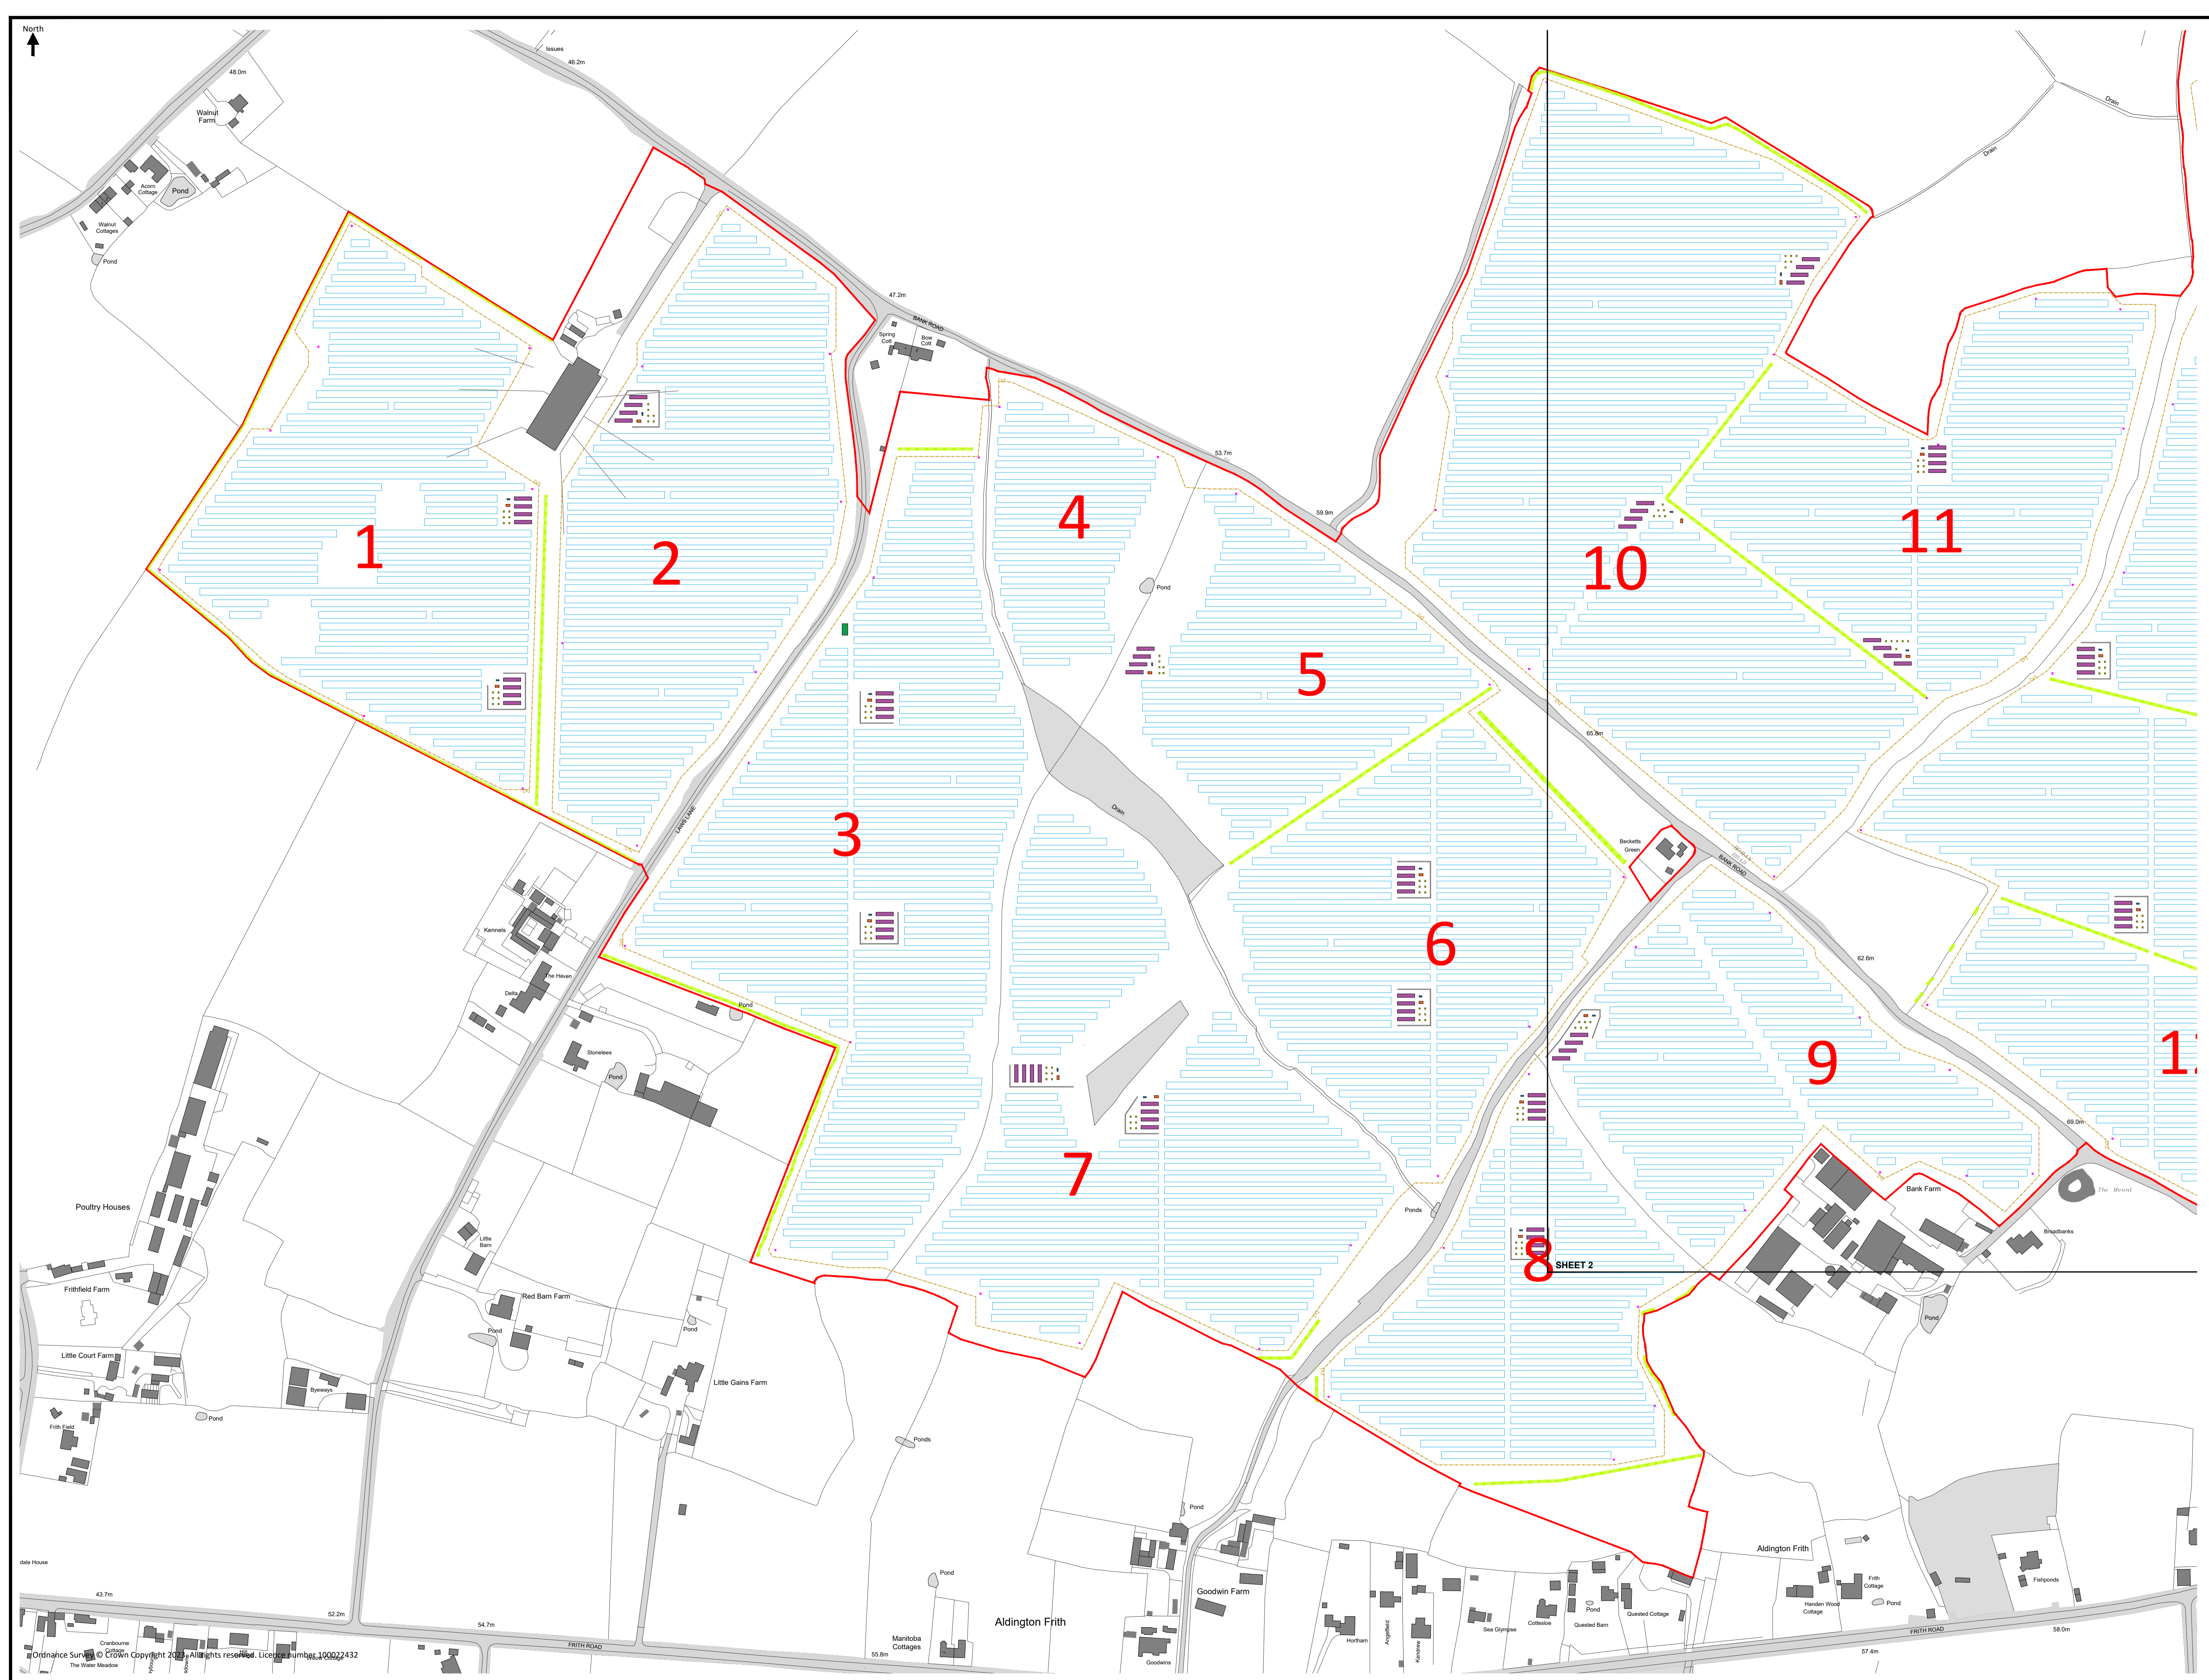

Project Name:
Stonestreet Green Solar


Drawing Title:
Environmental Statement Figure 5.3:
2023 Statutory Consultation Illustrative Site Layout Plan - Sheet 1 of 5

Document Reference #:
142-02-01-pg1

Scale: 1:2000@A1 APFP Reg. 5(2)(a)

Produced: RC Checked: CM Date: May 2024 Version: 01


- Key:
- Order Limits
 - Inverter Station and Energy Storage Unit
 - Ring Main Unit
 - DC-DC Converter
 - Battery Container
 - Intermediate Substations
 - New Hedge
 - CCTV Camera
 - Security Fence
 - Access Gate
 - 1-29 Field Number

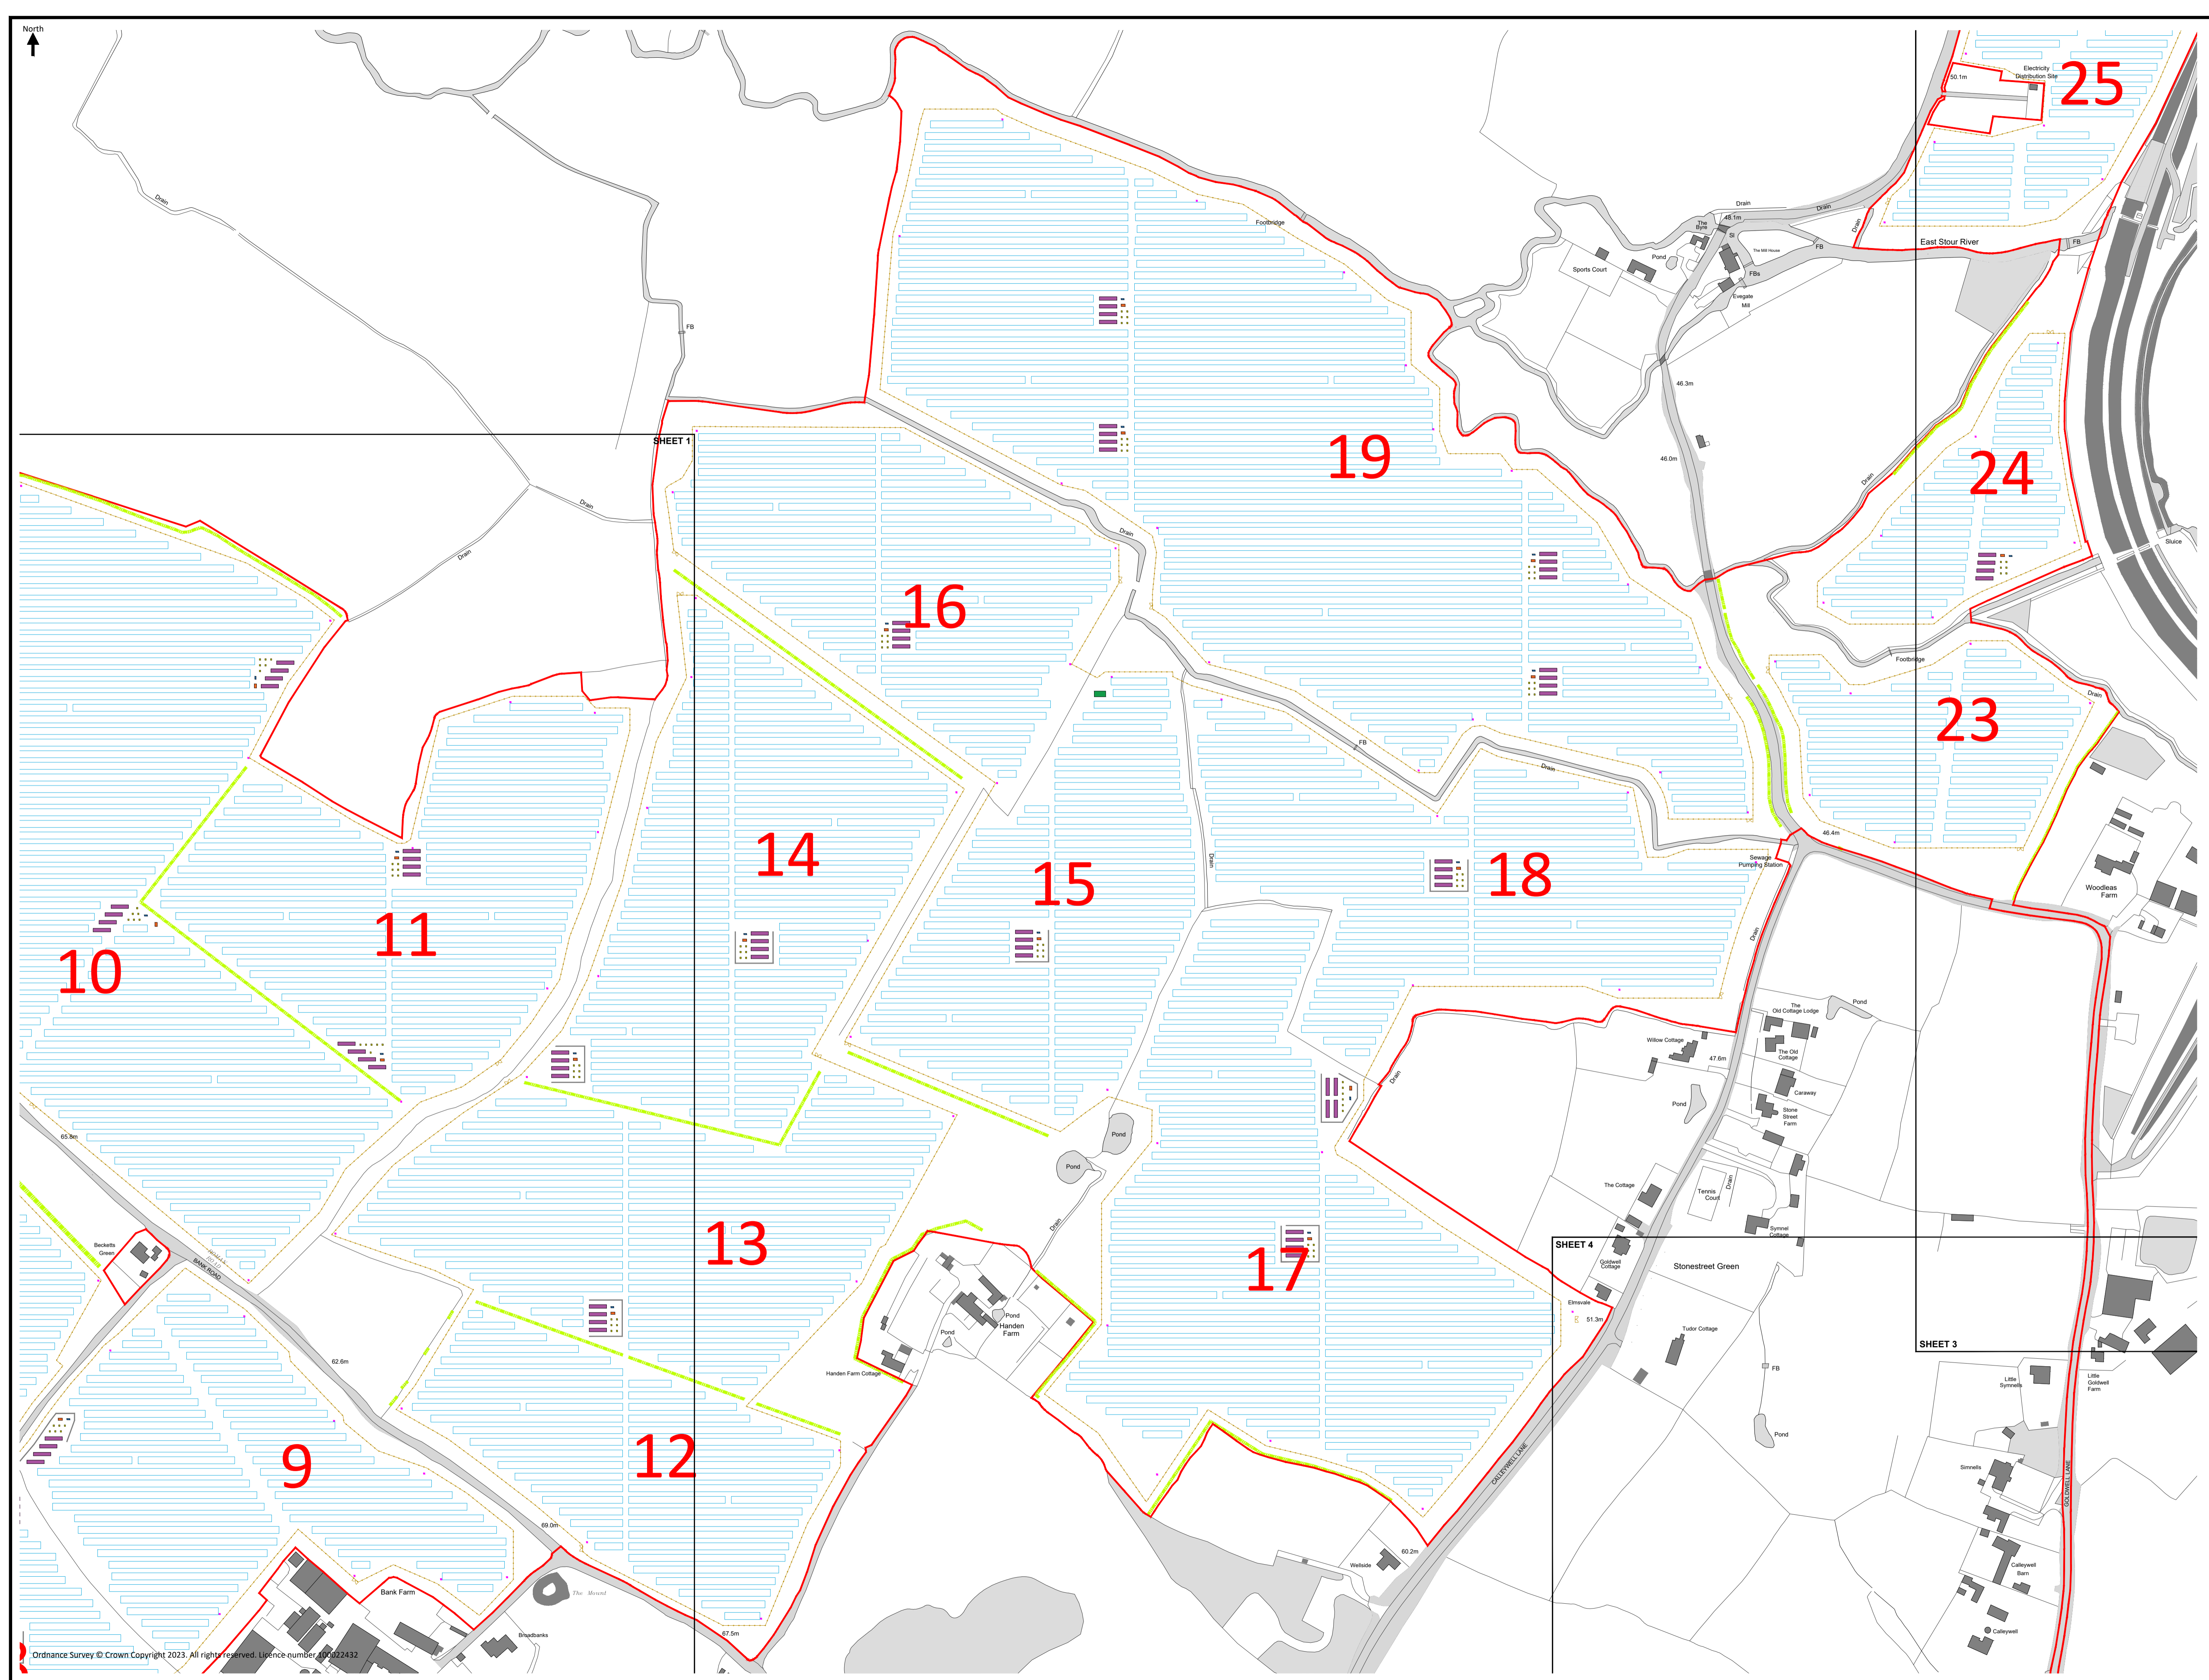

Project Name:
Stonestreet Green Solar
Drawing Title:
Environmental Statement Figure 5.3:
2023 Statutory Consultation Illustrative Site Layout Plan - Sheet 2 of 5

Document Reference #:
142-02-01-pg2
Scale: 1:2000@A1 APFP Reg. 5(2)(a)
Produced: RC Checked: CM Date: May 2024 Version: 01

- Notes:
Postcode: TN25 7HP W3W: paints.embodied.warp
- Key:
- Order Limits
 - Inverter Station and Energy Storage Unit
 - Ring Main Unit
 - DC-DC Converter
 - Battery Container
 - Spares/ Storage Container
 - Intermediate Substations
 - New Hedge
 - CCTV Camera
 - Security Fence
 - Access Gate
 - Permanent hardstanding for substation
 - 1-29 Field Number

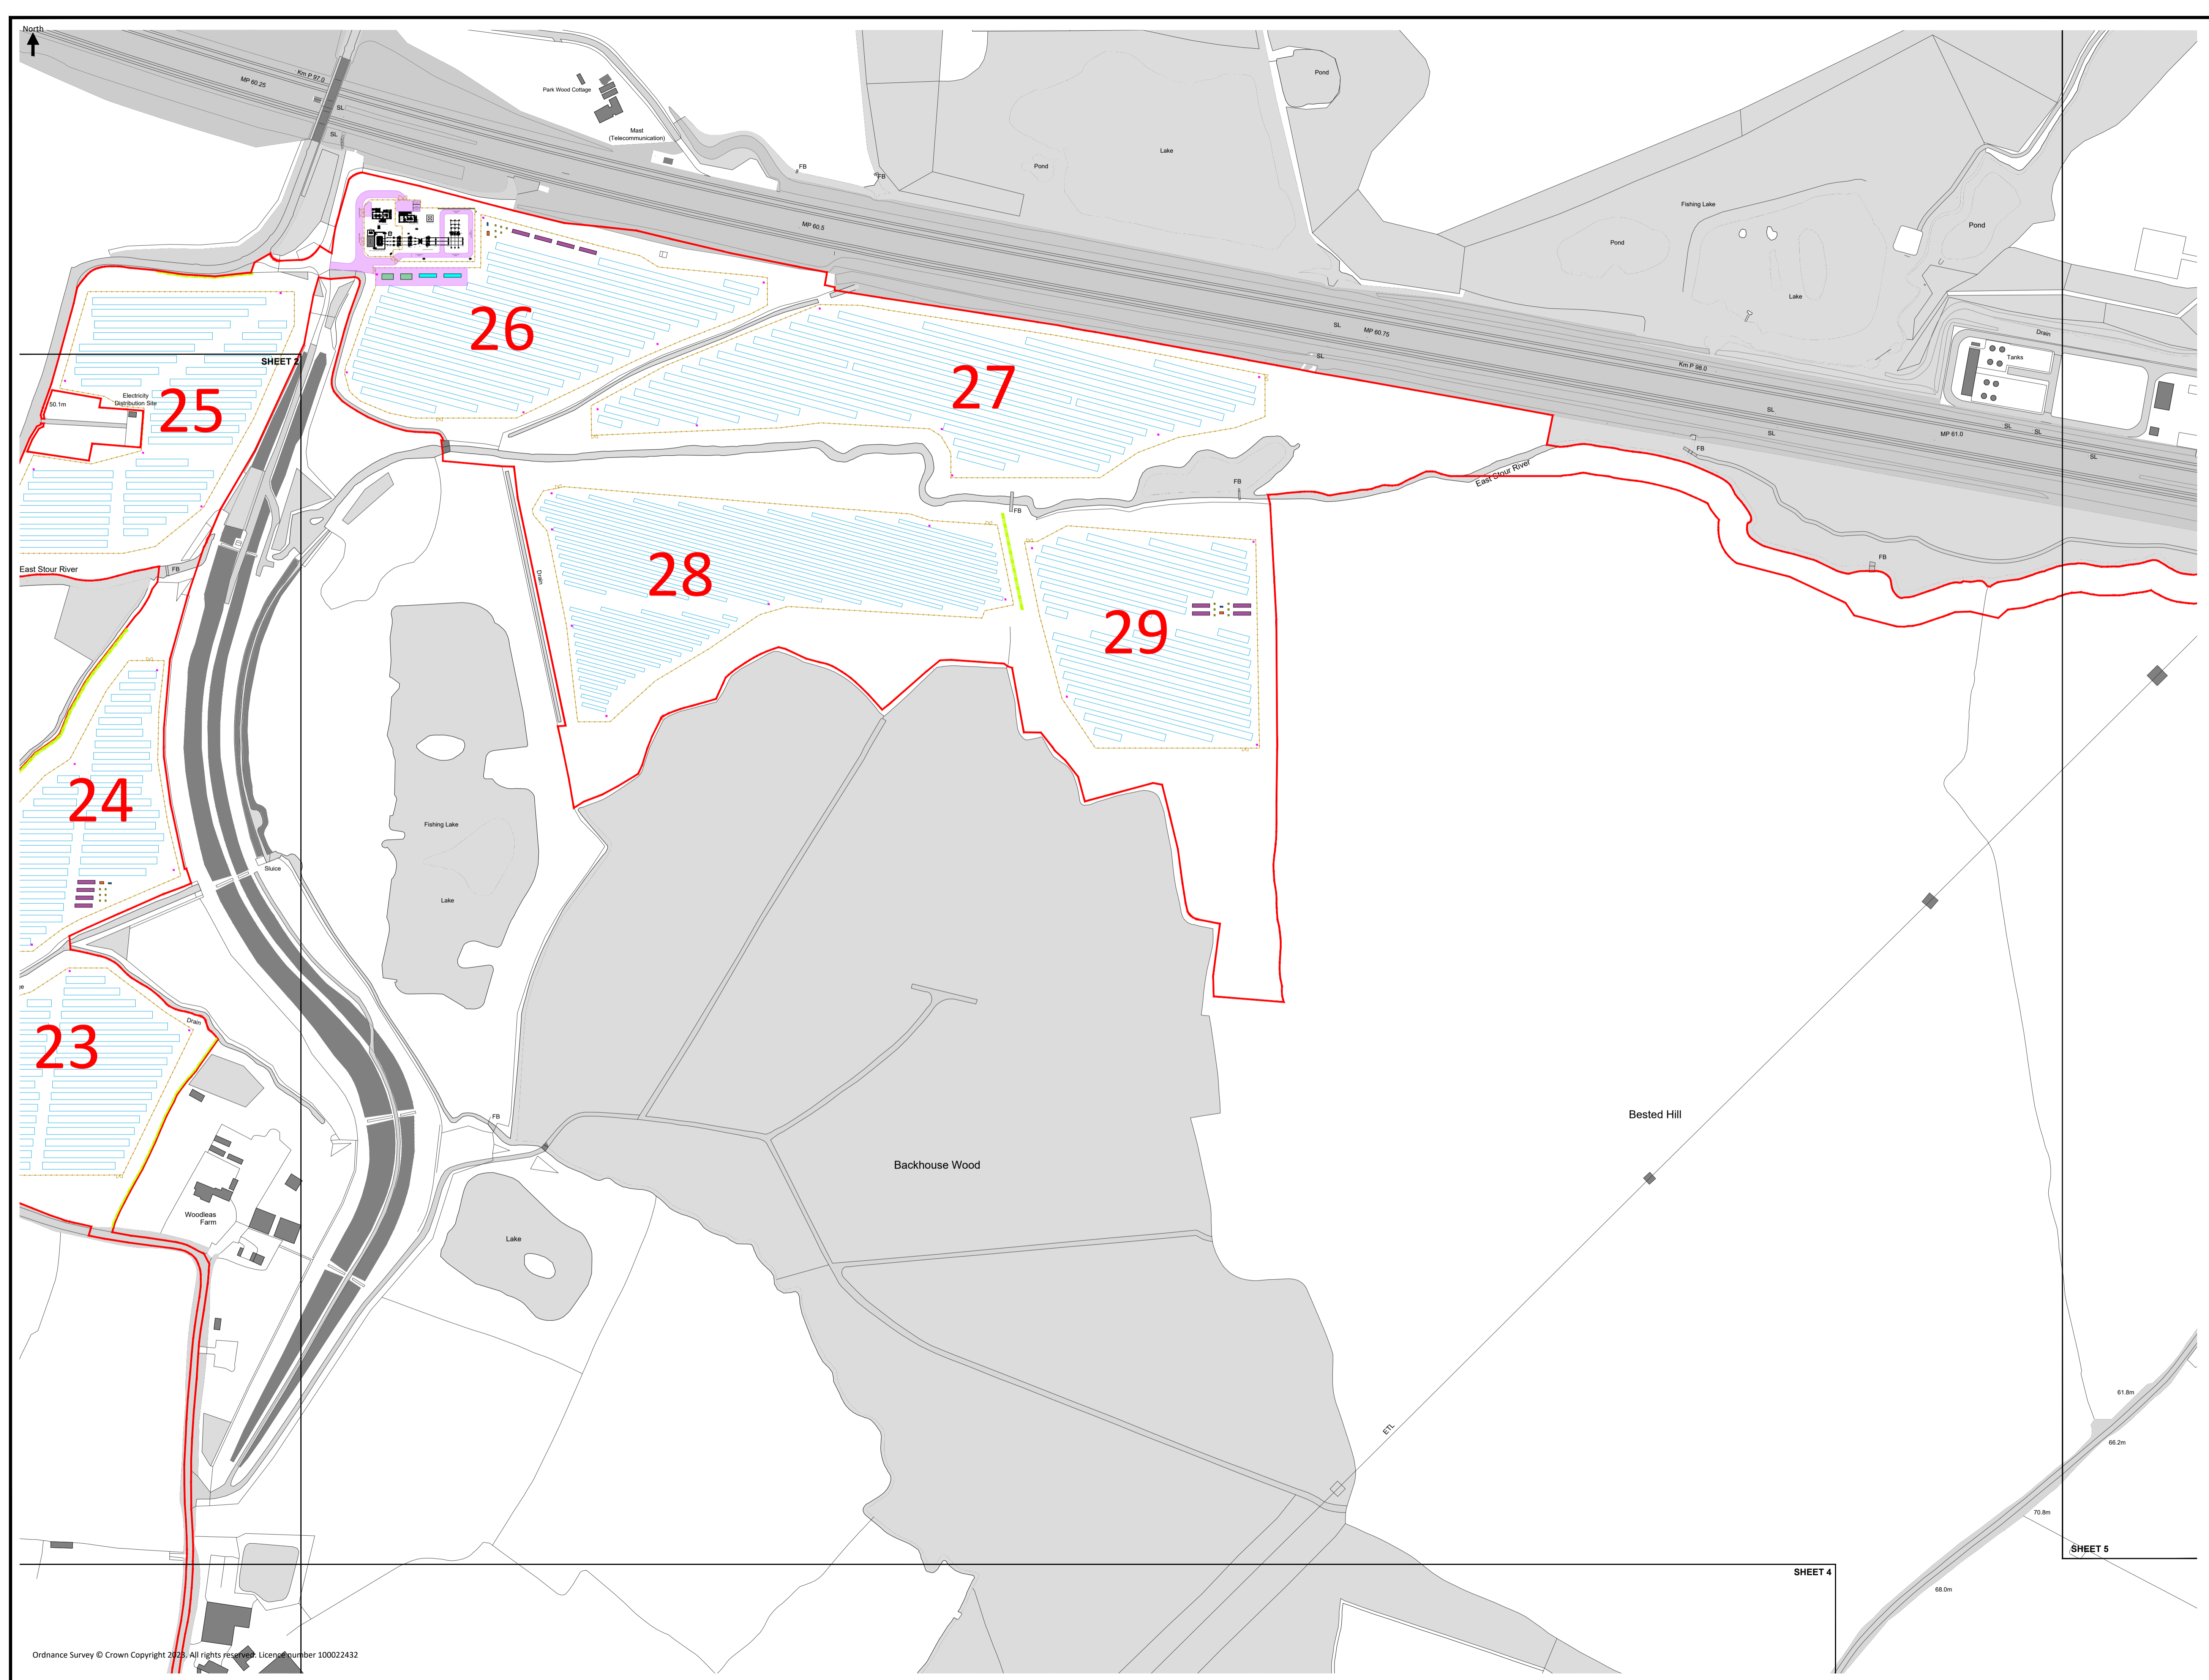

Project Name:
Stonestreet Green Solar


Drawing Title:
Environmental Statement Figure 5.3:
2023 Statutory Consultation Illustrative Site Layout Plan - Sheet 3 of 5

Document Reference #:
142-02-01-pg3

Scale: 1:2000@A1 APPF Reg. 5(2)(a)

Produced: RC Checked: CM Date: May 2024 Version: 01

- Notes:
Postcode: TN25 7HP W3W: paints.embodied.warp
- Key:
- Order Limits
 - Inverter Station and Energy Storage Unit
 - Ring Main Unit
 - DC-DC Converter
 - Battery Container
 - Intermediate Substations
 - New Hedge
 - CCTV Camera
 - Security Fence
 - Access Gate
 - 1-29 Field Number

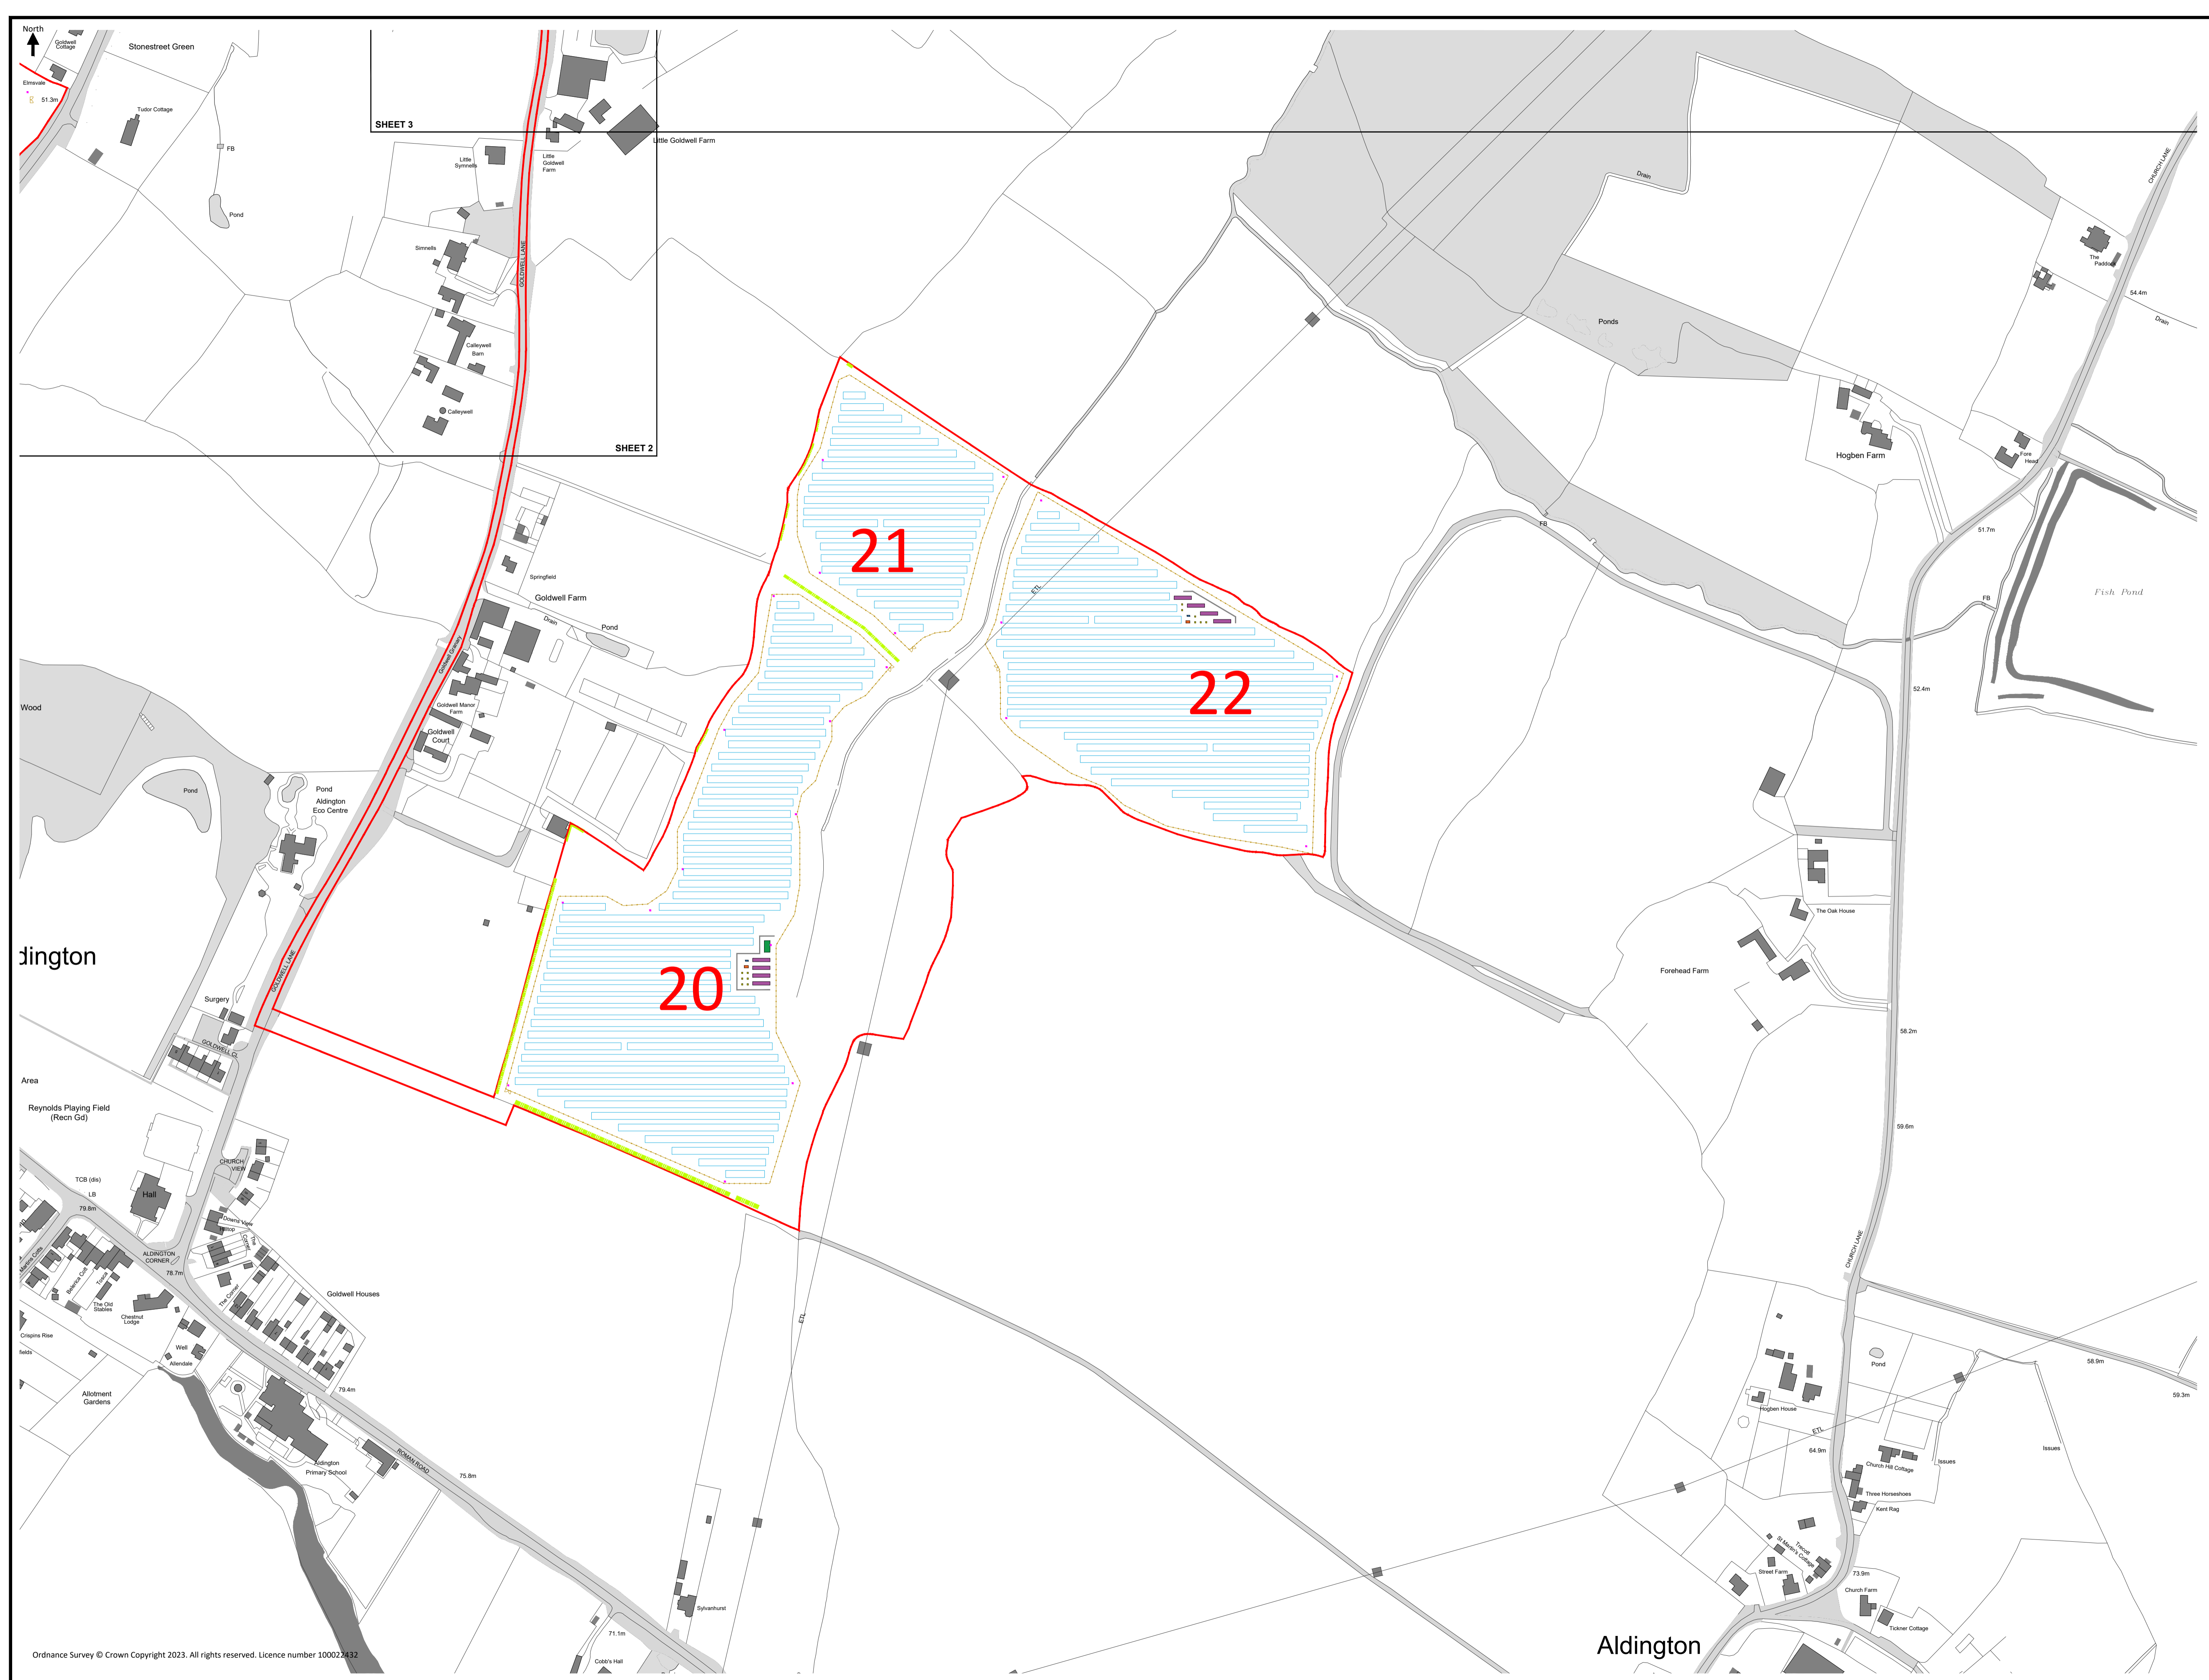


Project Name:
Stonestreet Green Solar

Drawing Title:
Environmental Statement Figure 5.3:
2023 Statutory Consultation Illustrative Site Layout Plan - Sheet 4 of 5

Document Reference #:
142-02-01-pg4

Scale: 1:2000@A1 APFP Reg. 5(2)(a)

Produced: RC Checked: CM Date: May 2024 Version: 01

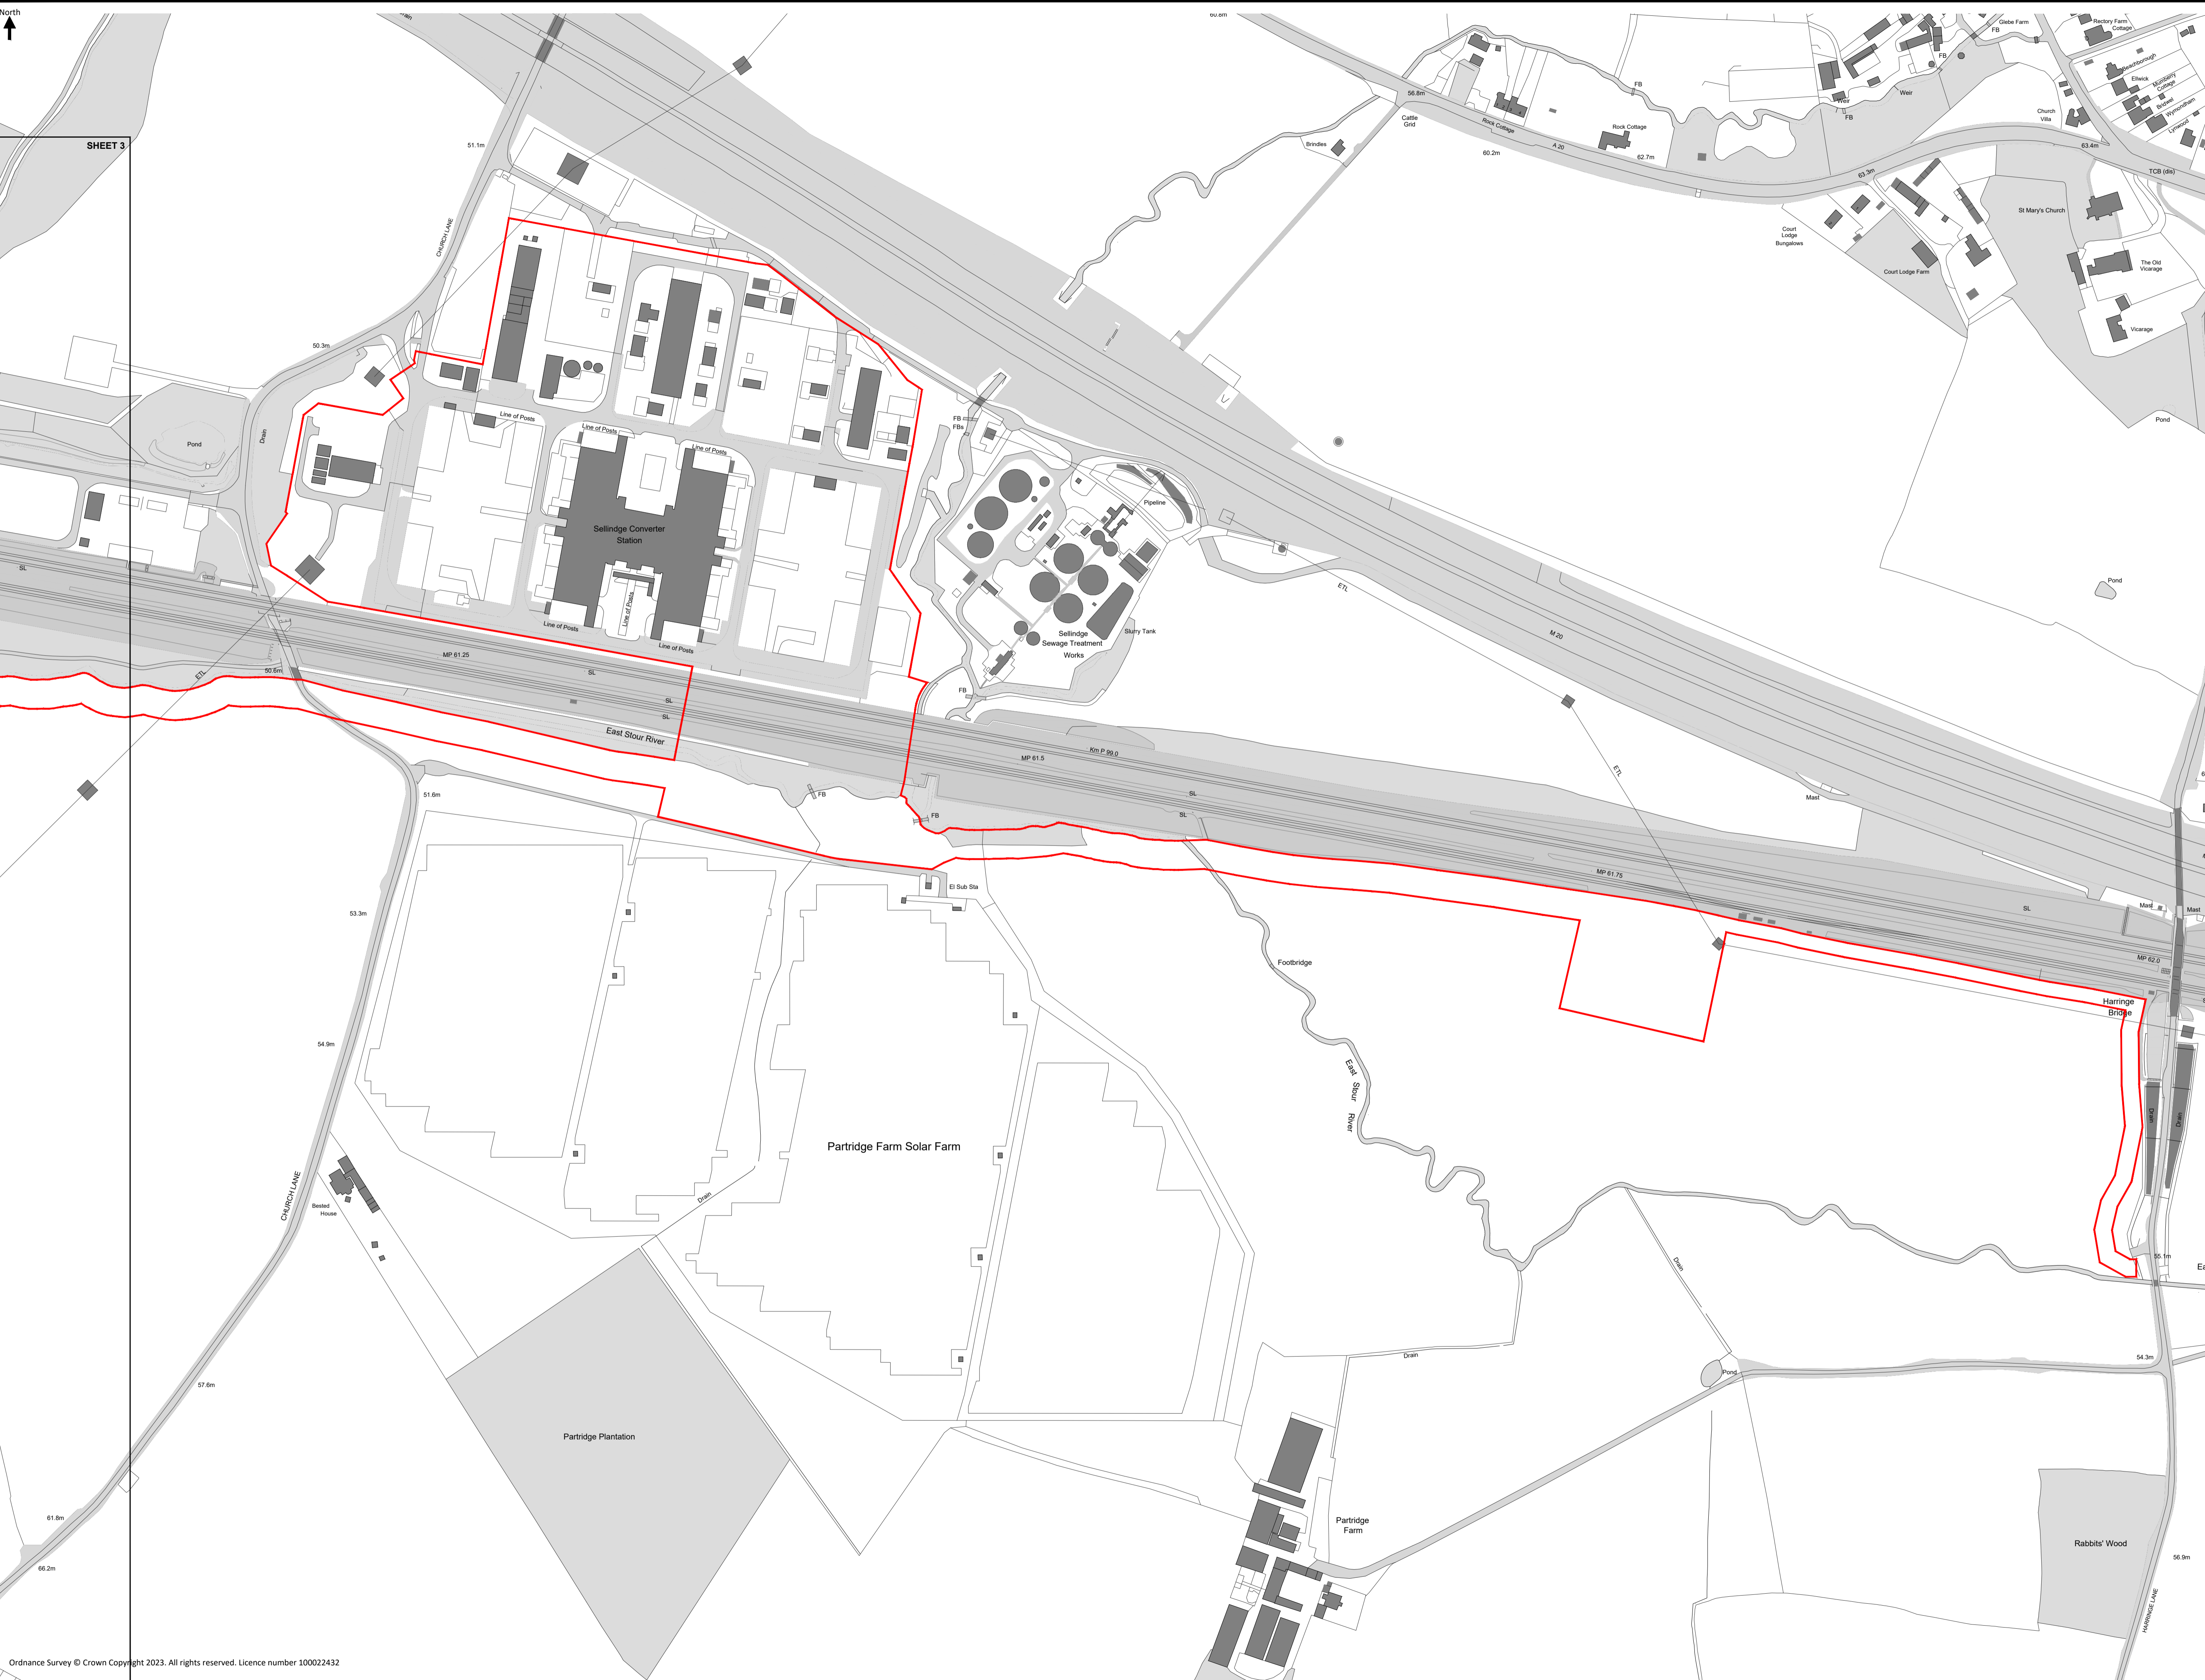


SHEET 3




Project Name:
Stonestreet Green Solar
Drawing Title:
Environmental Statement Figure 5.3:
2023 Statutory Consultation Illustrative Site Layout Plan - Sheet 5 of 5

Document Reference #:
142-02-01-pg5
Scale: 1:2000@A1 APPF Reg. 5(2)(a)
Produced: RC Checked: CM Date: May 2024 Version: 01

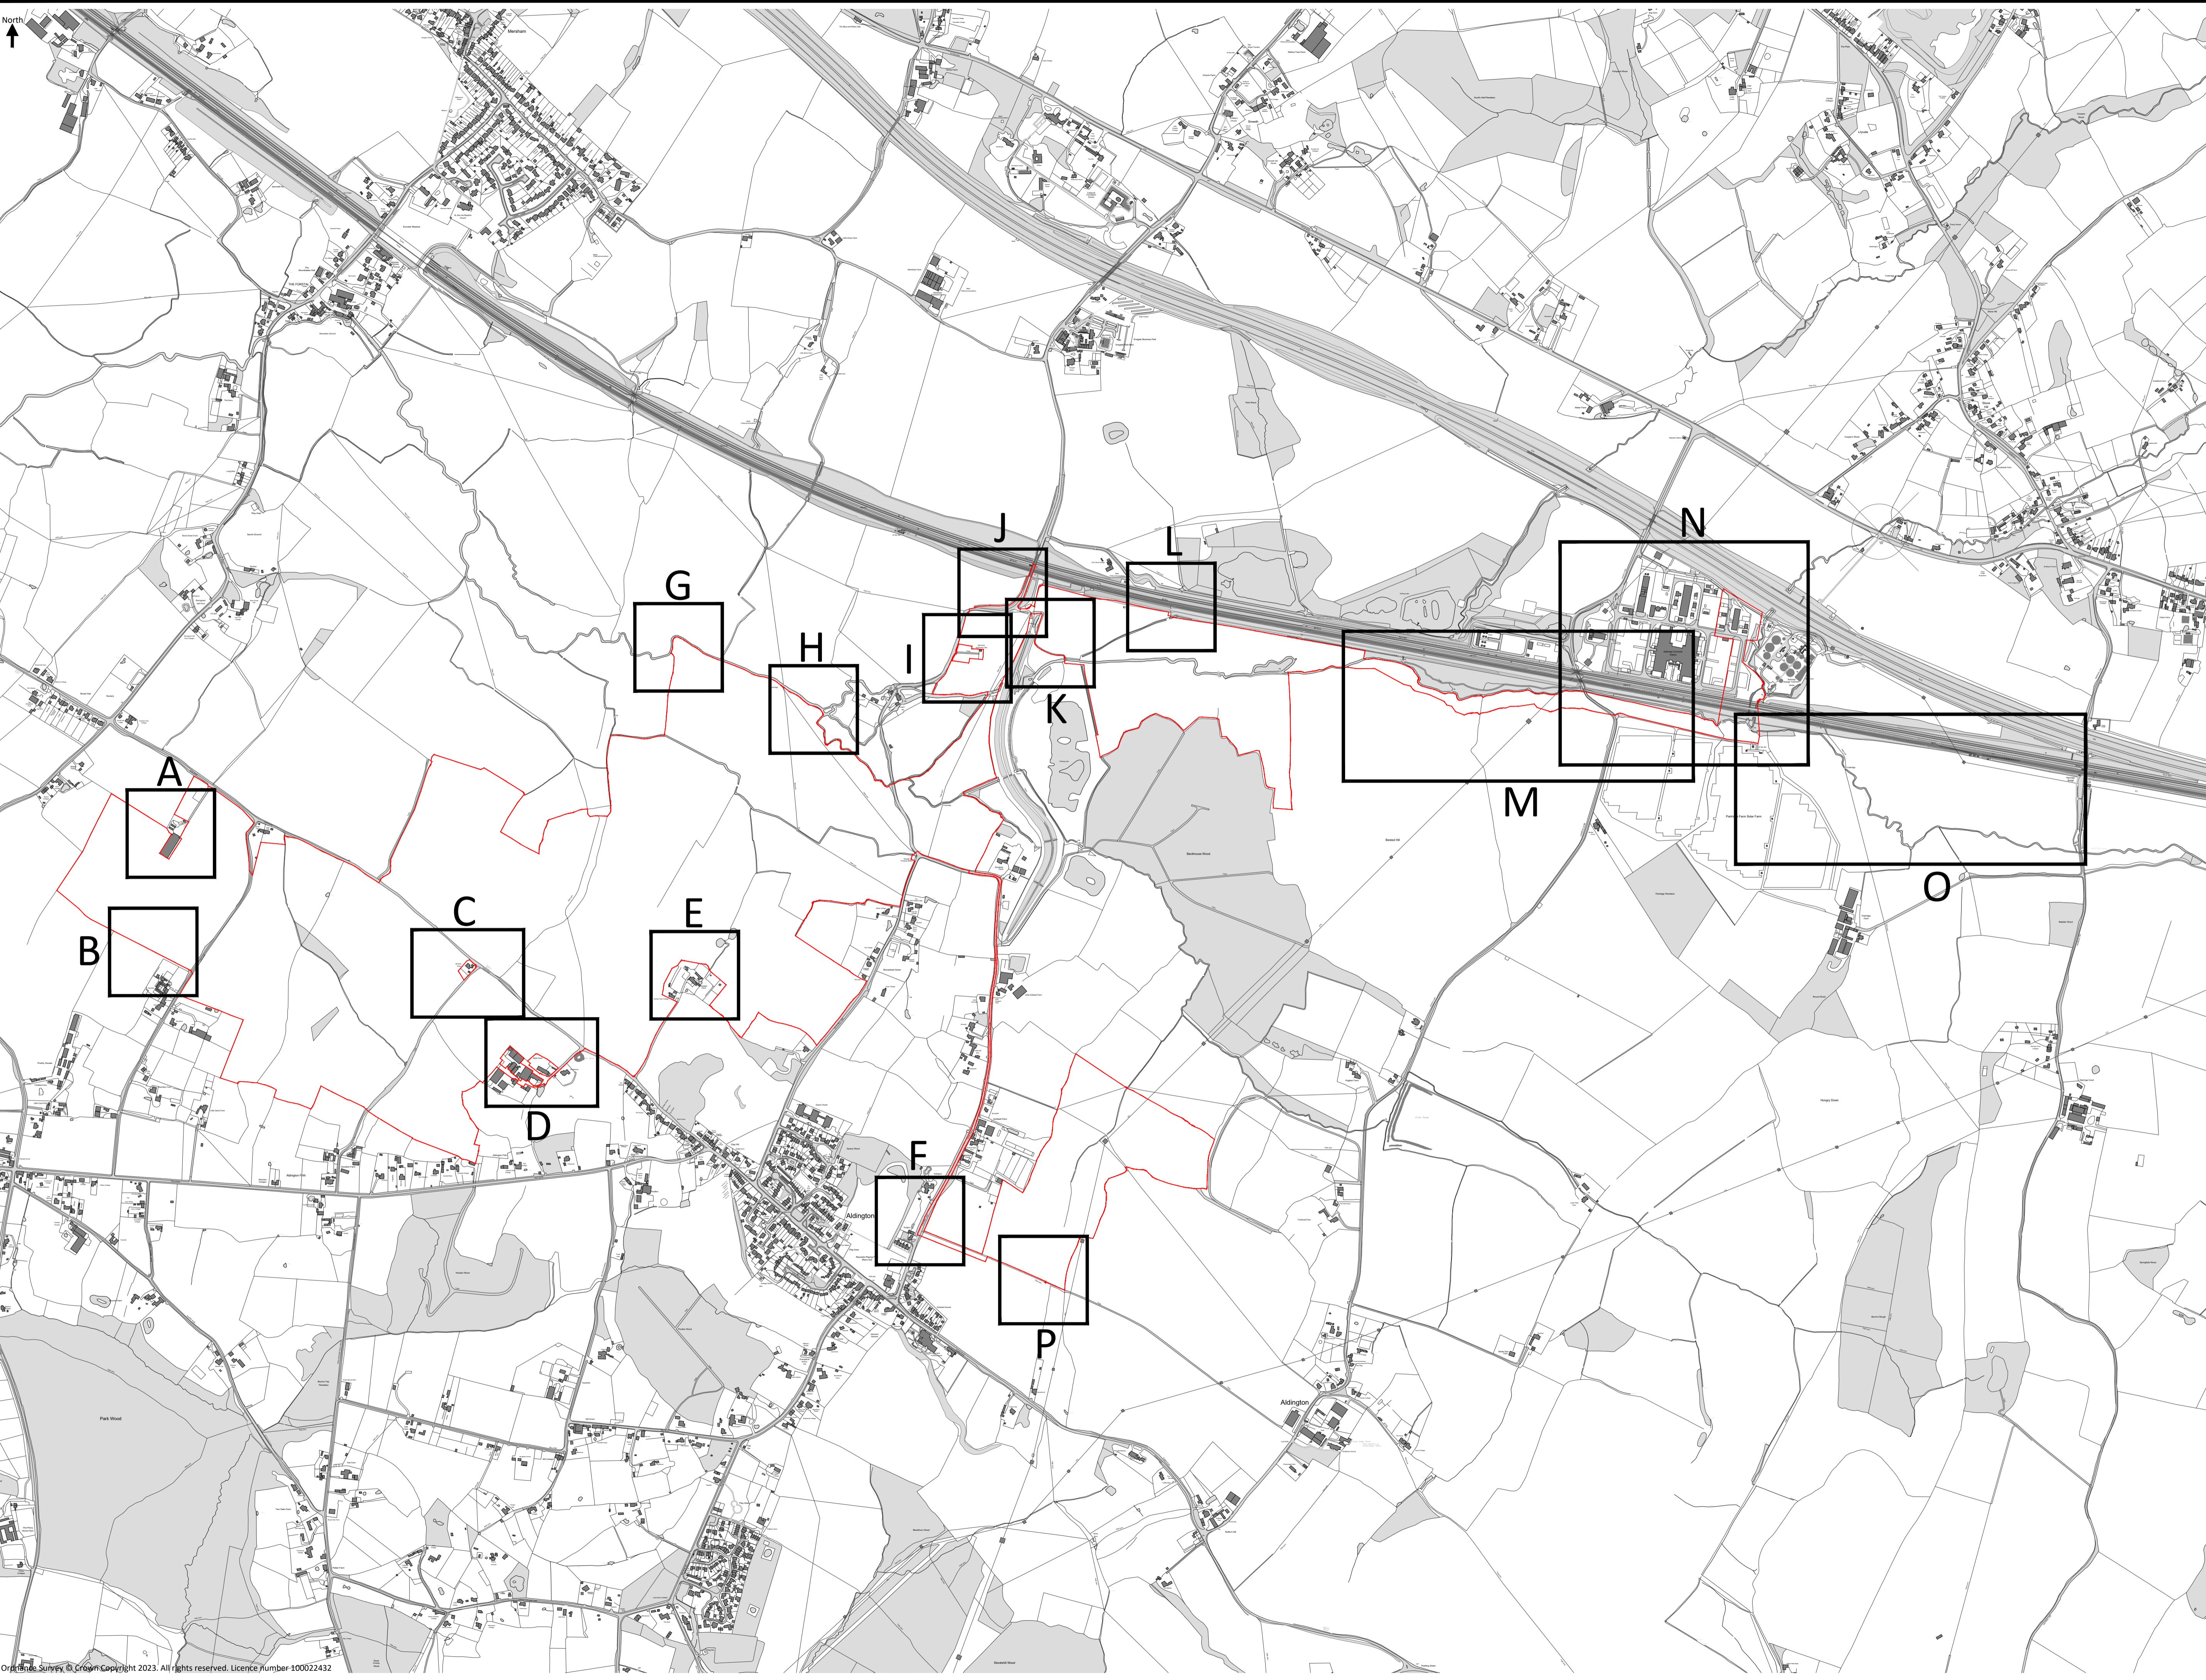




For information purposes only.
Not for construction.

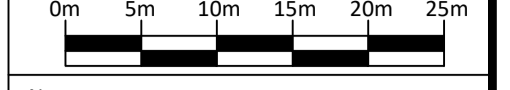

Notes:
Postcode: TN25 7HP W3W: paints.embodied.warp

Key:
Order Limits
Order Limits - Stat. Consultation 2023
Order Limits - Stat. Consultation 2022

North
↑

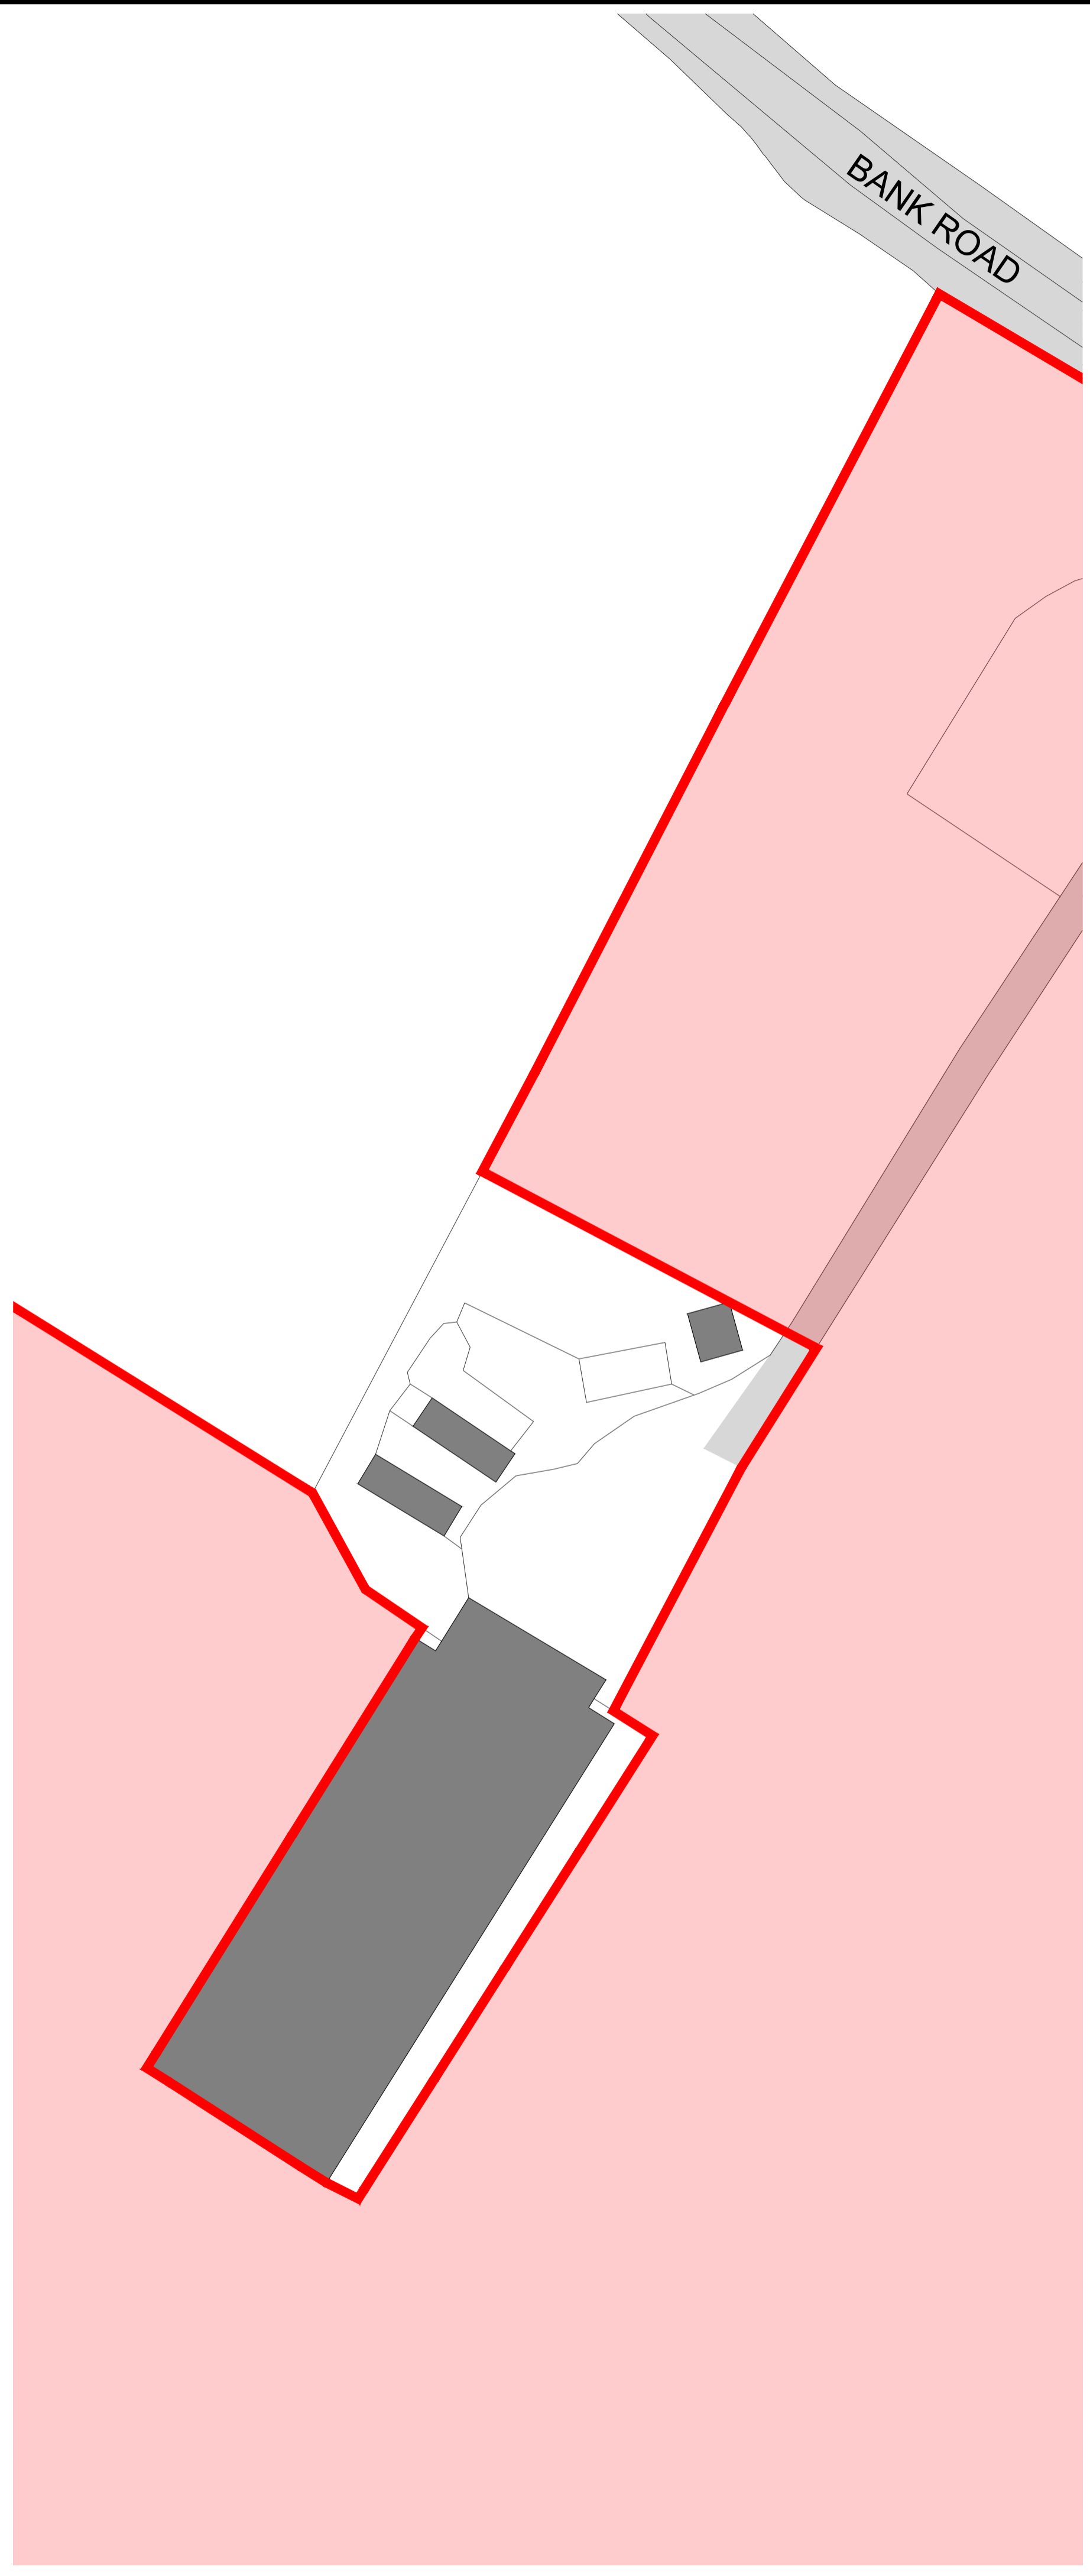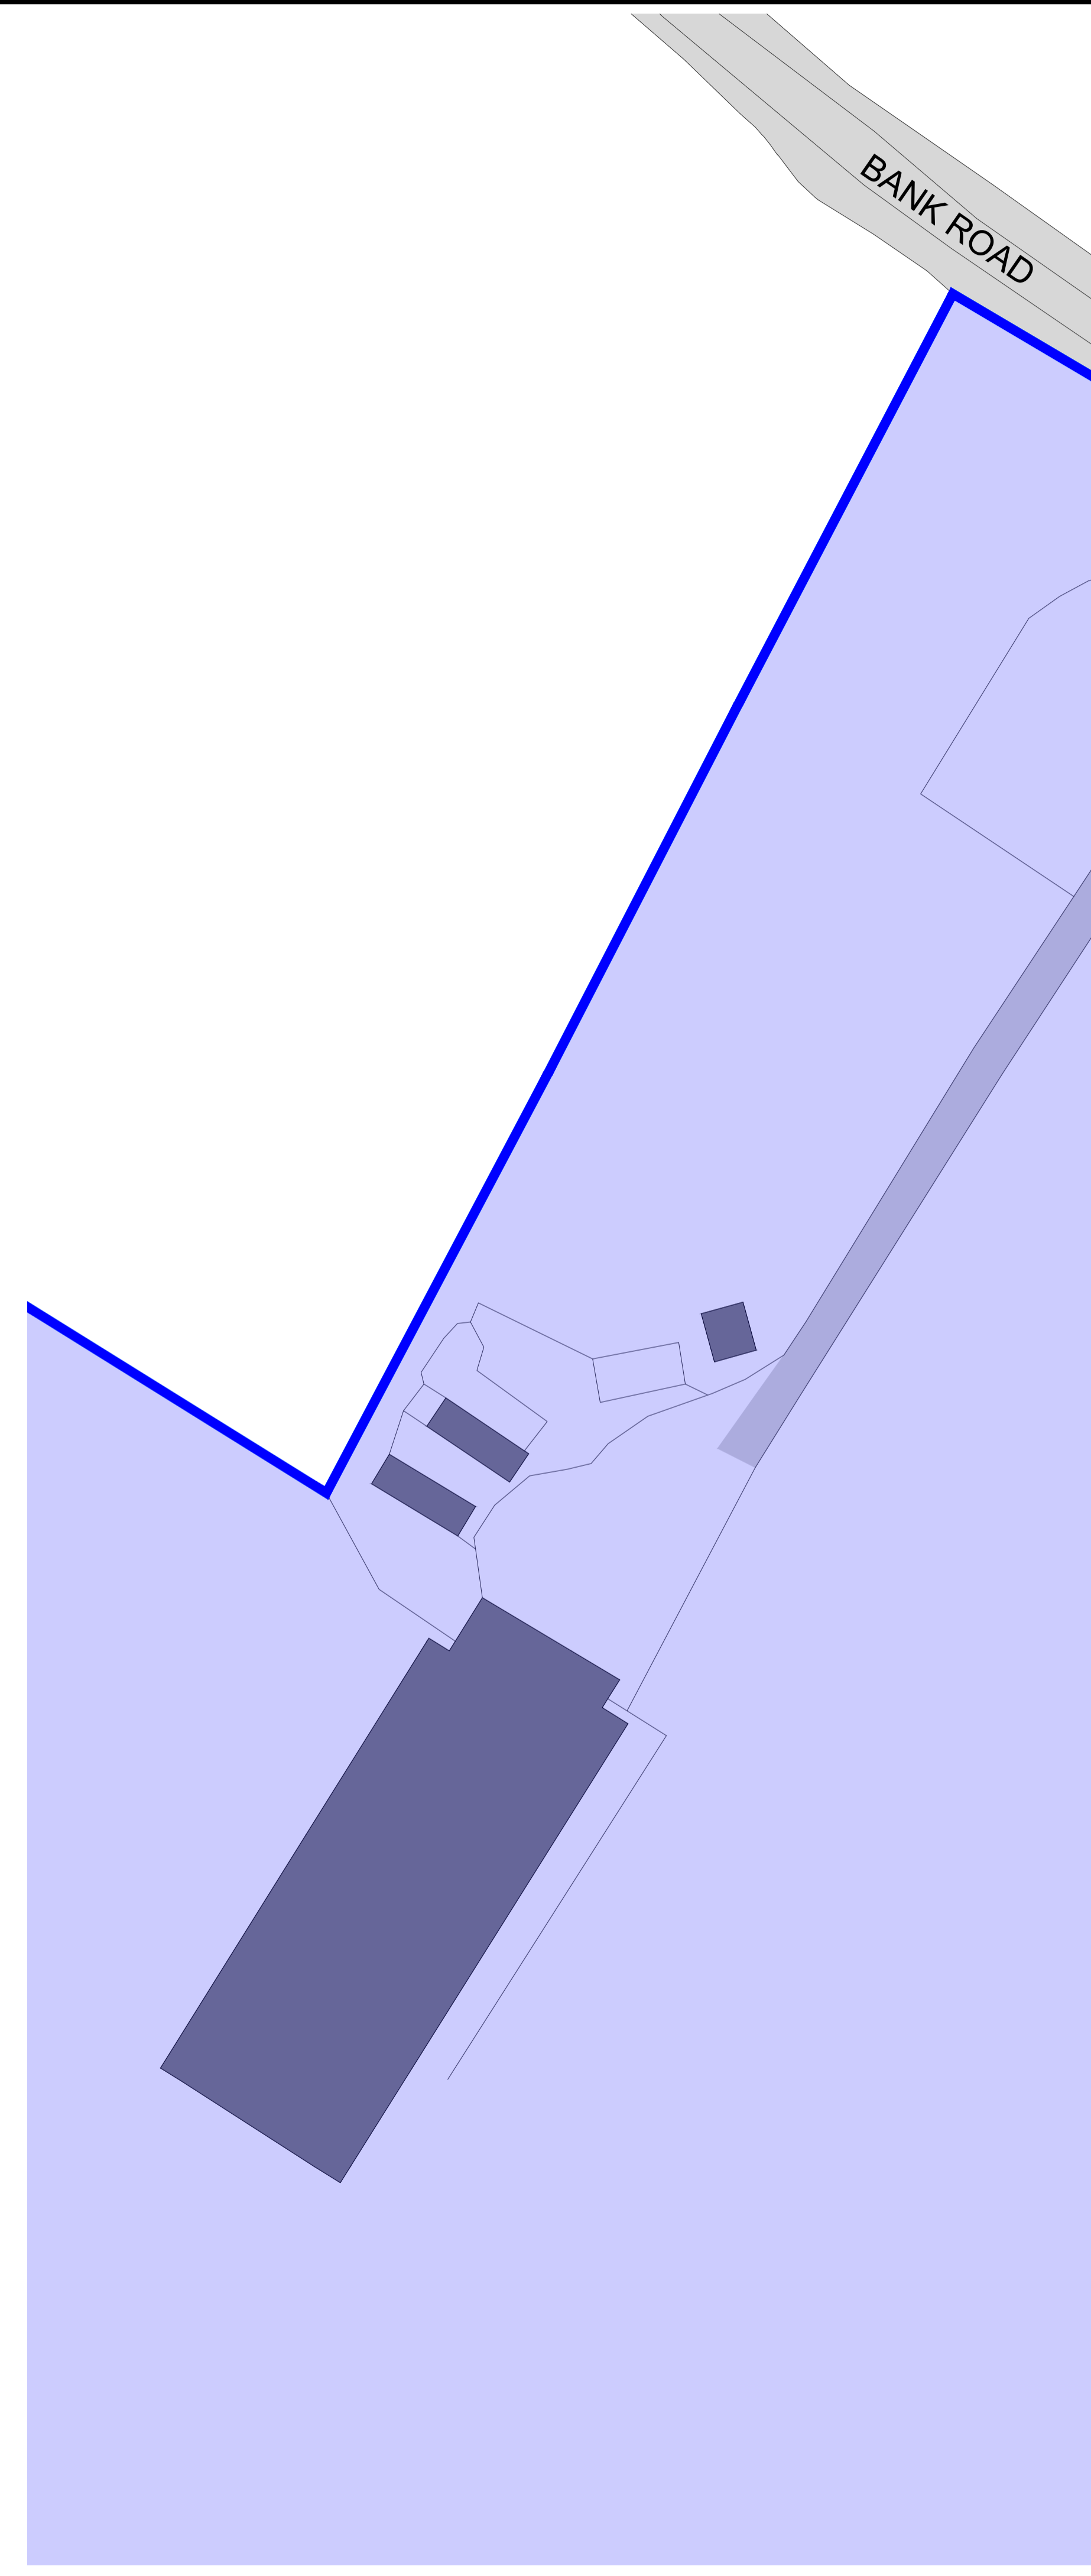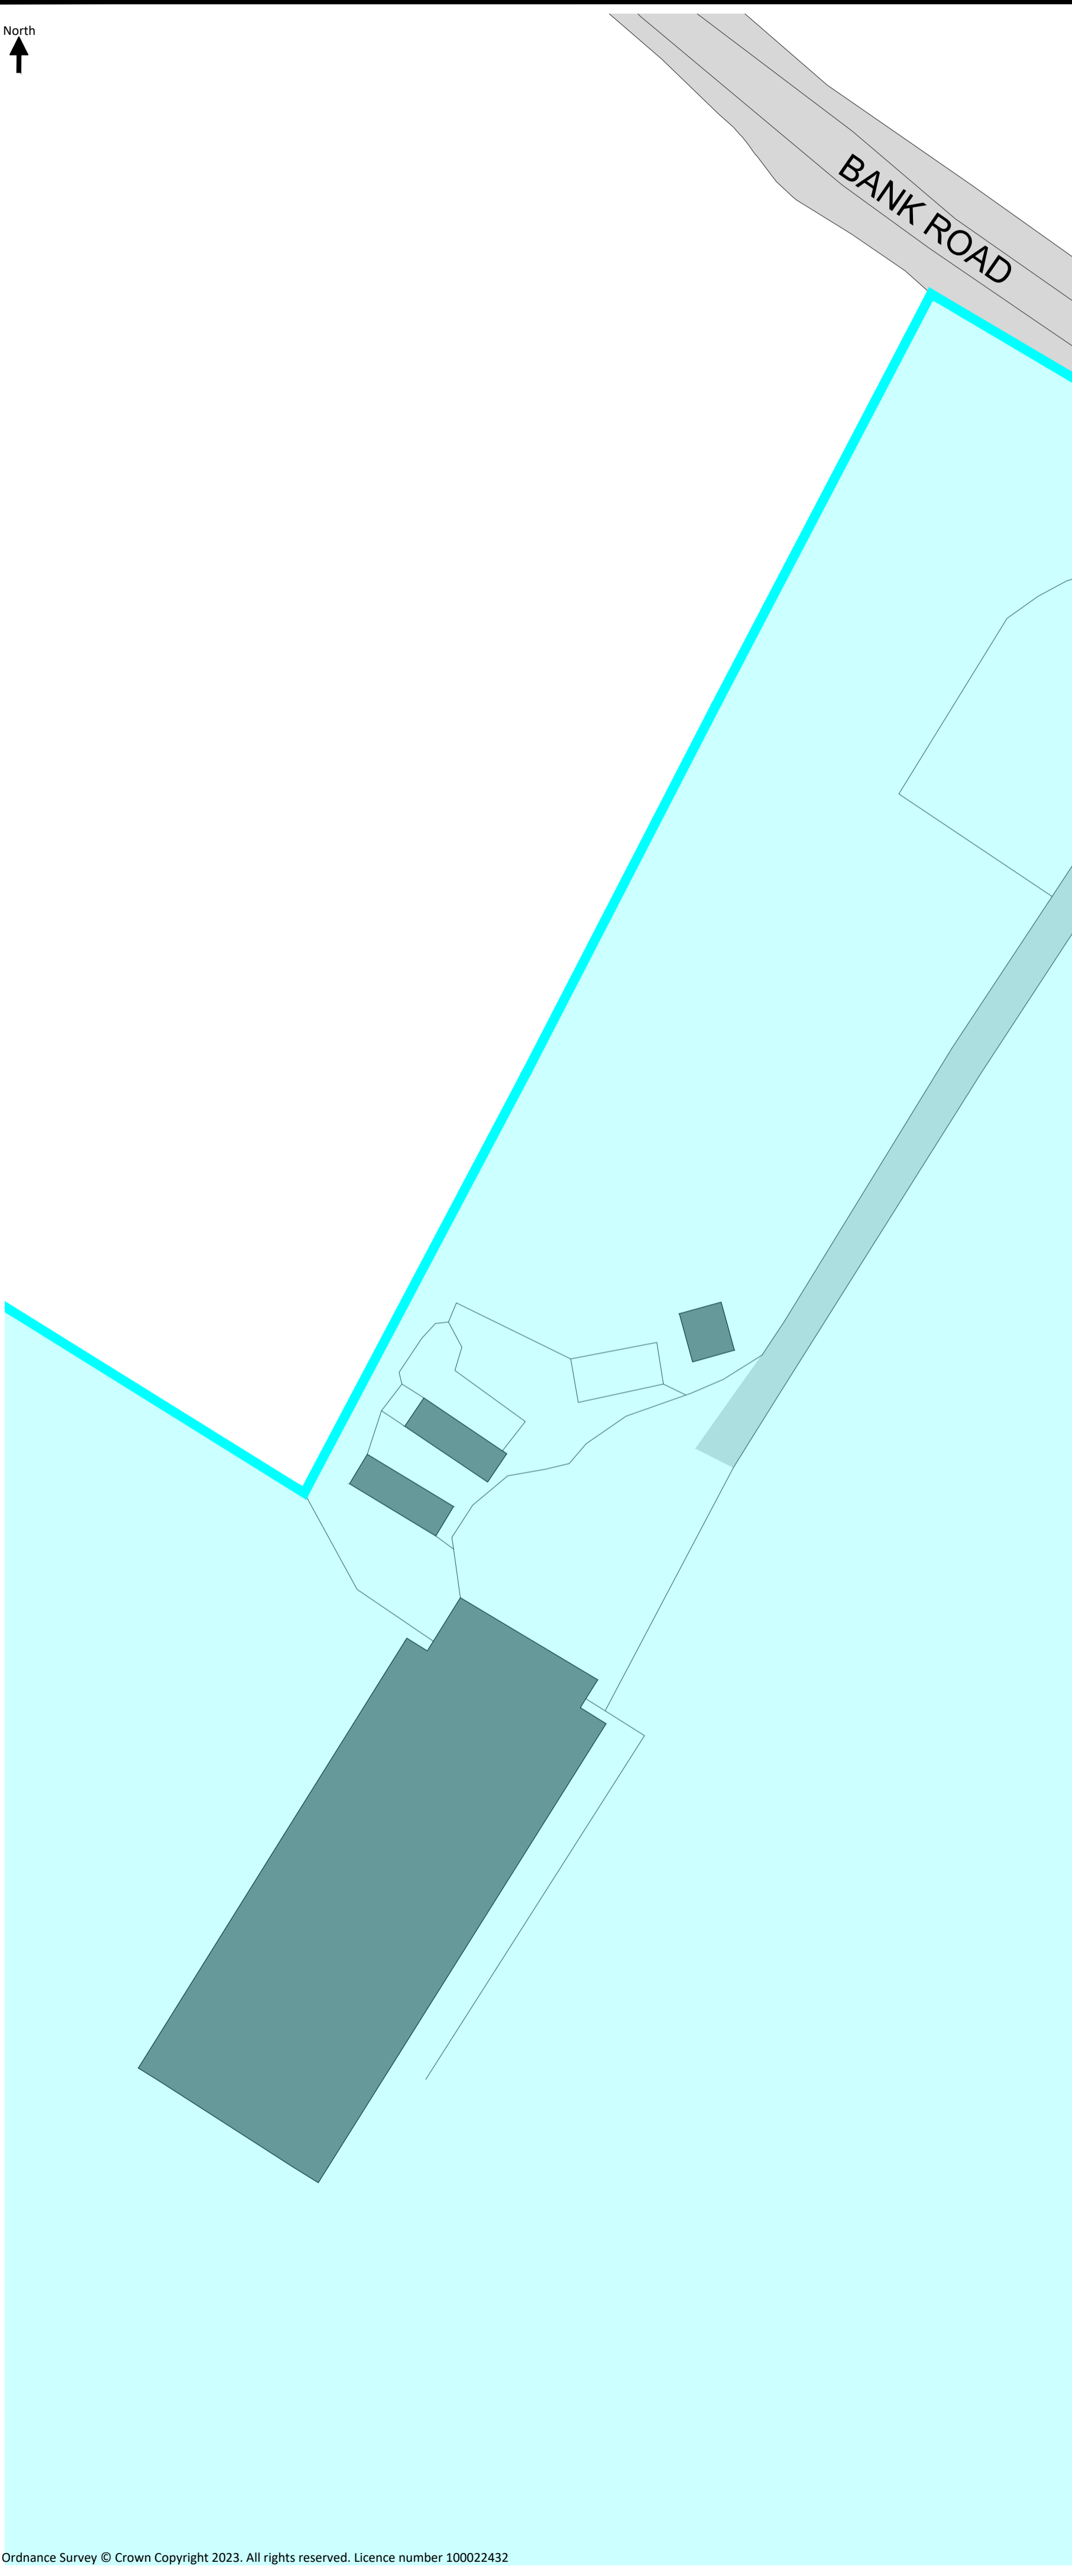


Project Name:
Stonestreet Green Solar

Drawing Title:
Environmental
Statement Figure 5.4:
Changes to Preferred
Order Limits (A)
- Sheet 1 of 16

Document Reference #:
142-01-01-Dpg1



Scale: 1:500@A1 APFP Reg. 5(2)(a)
Produced: RC Checked: CM Date: May 2024 Version: 01

North

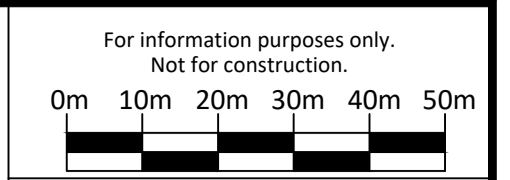

Notes:
Postcode: TN25 7HP W3W: paints.embodied.warp

Key:
— Order Limits
— Order Limits - Stat. Consultation 2023
— Order Limits - Stat. Consultation 2022

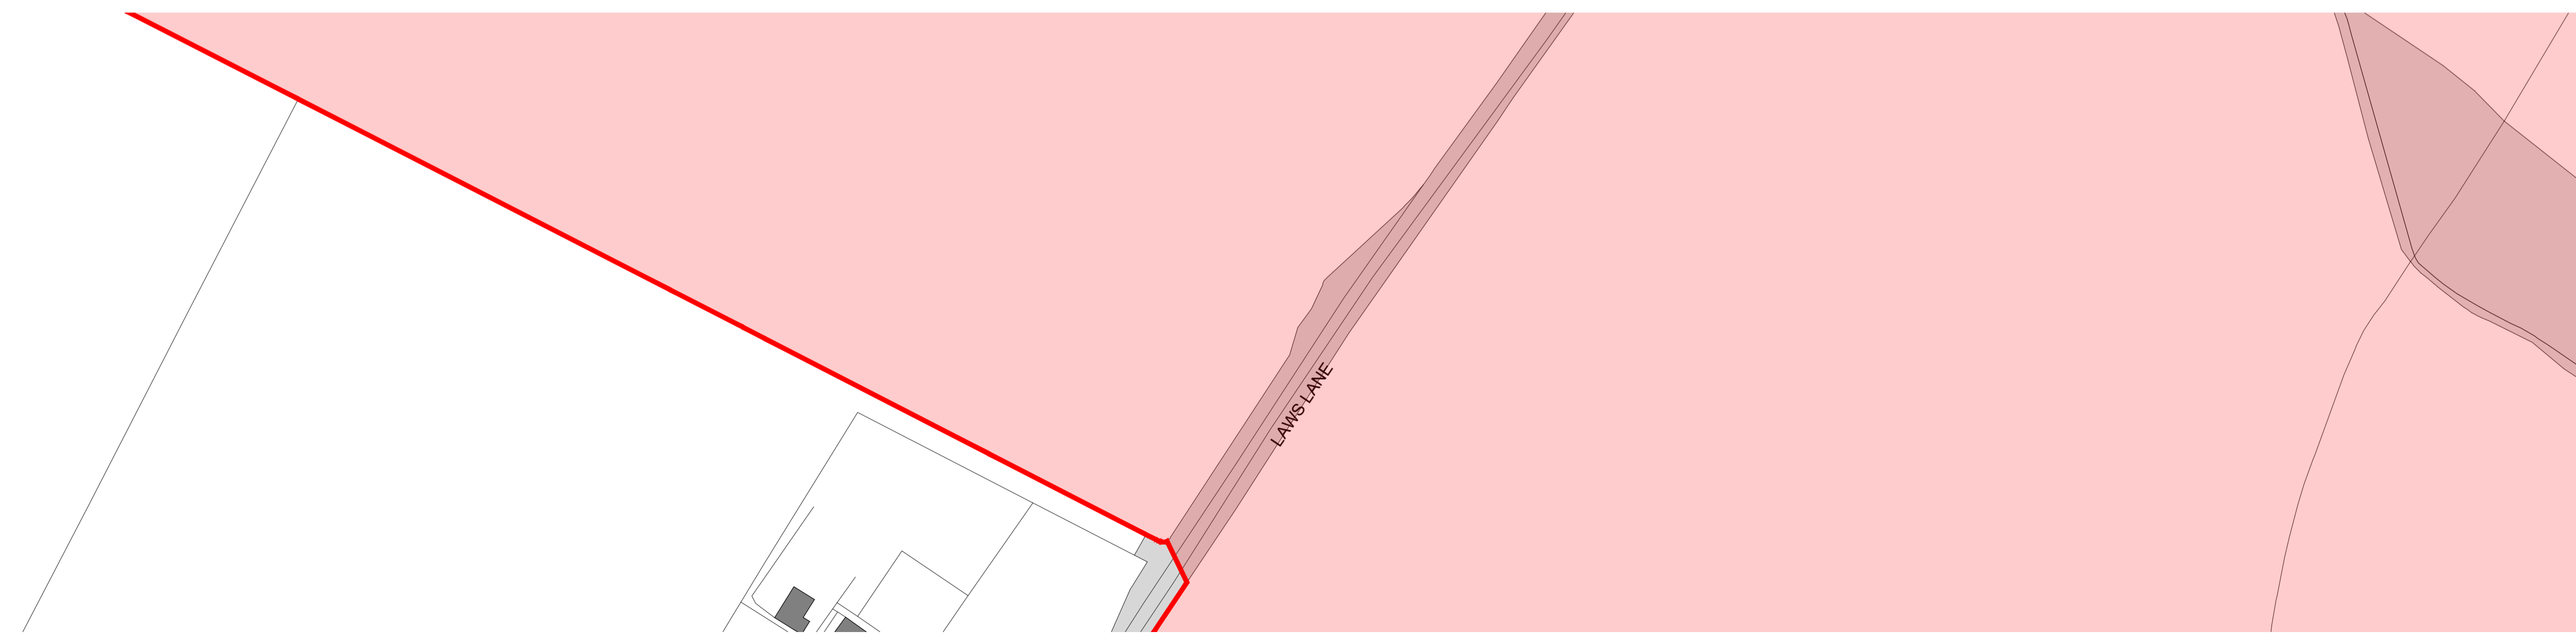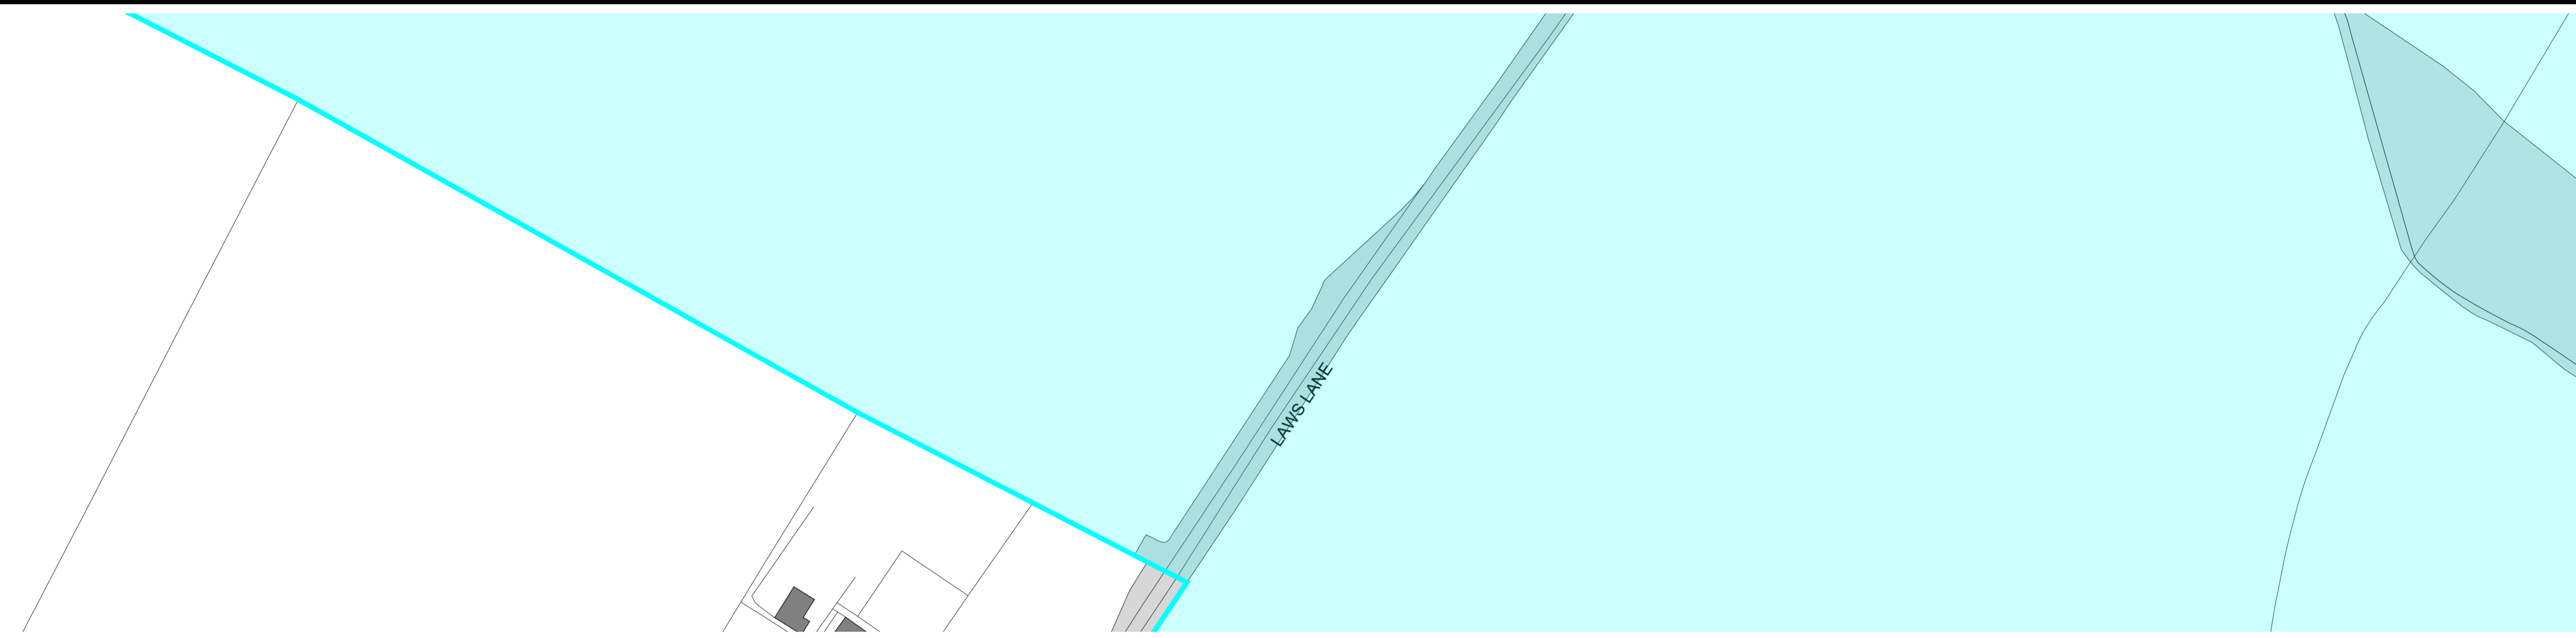




Project Name:
Stonestreet Green Solar

Drawing Title:
Environmental
Statement Figure 5.4:
Changes to Preferred
Order Limits (B)
- Sheet 2 of 16

Document Reference #:
142-01-01-Dpg2


Scale: 1:1000@A1 APFP Reg. 5(2)(a)

Produced: RC Checked: CM Date: May 2024 Version: 01

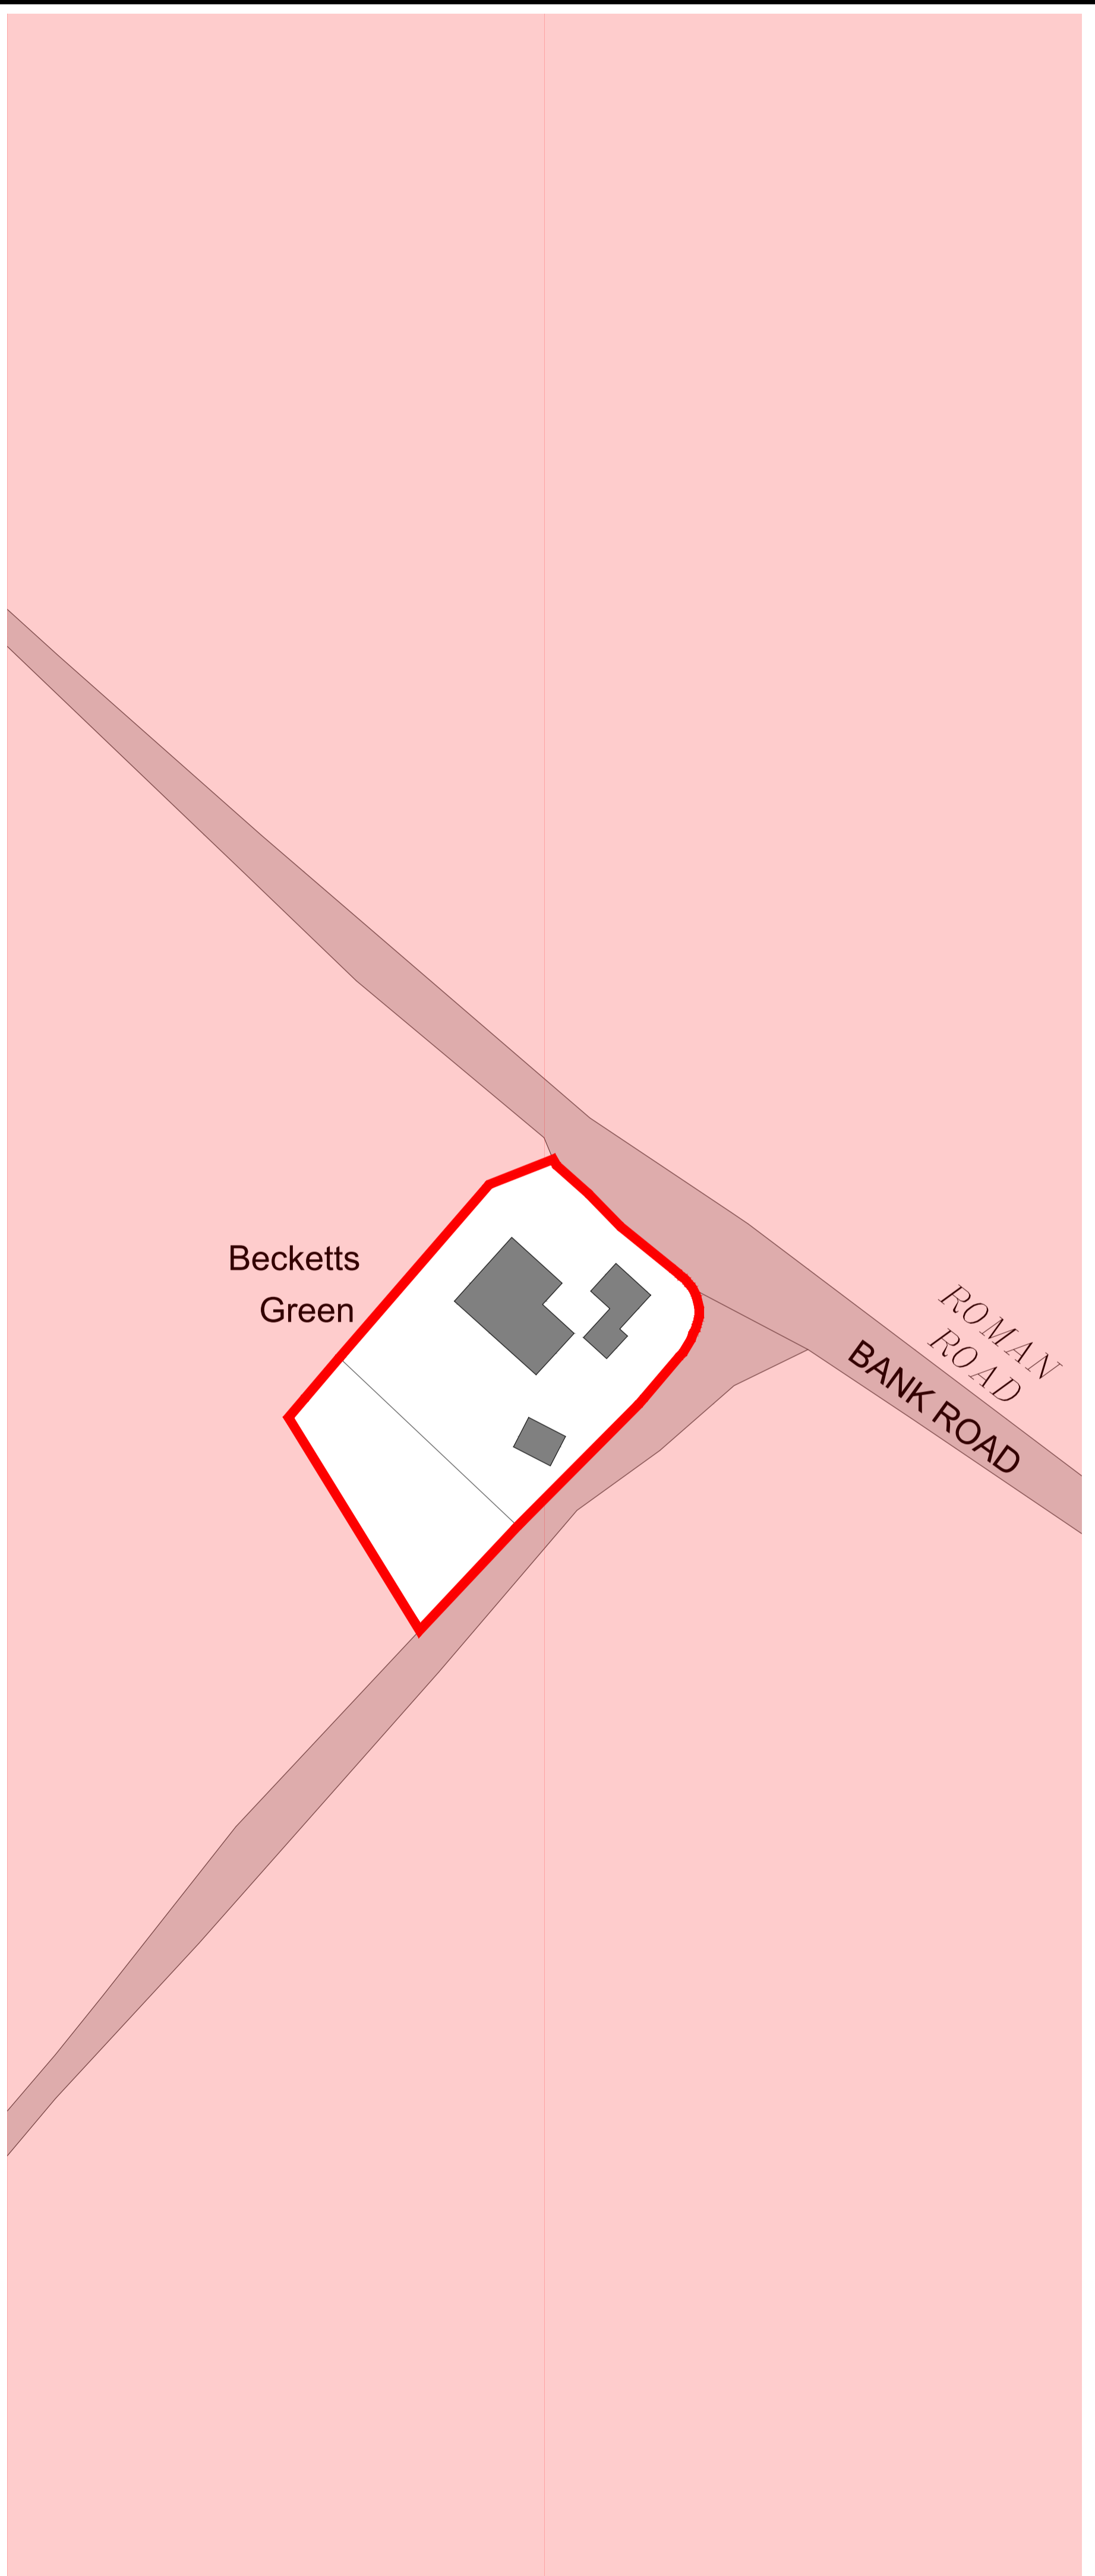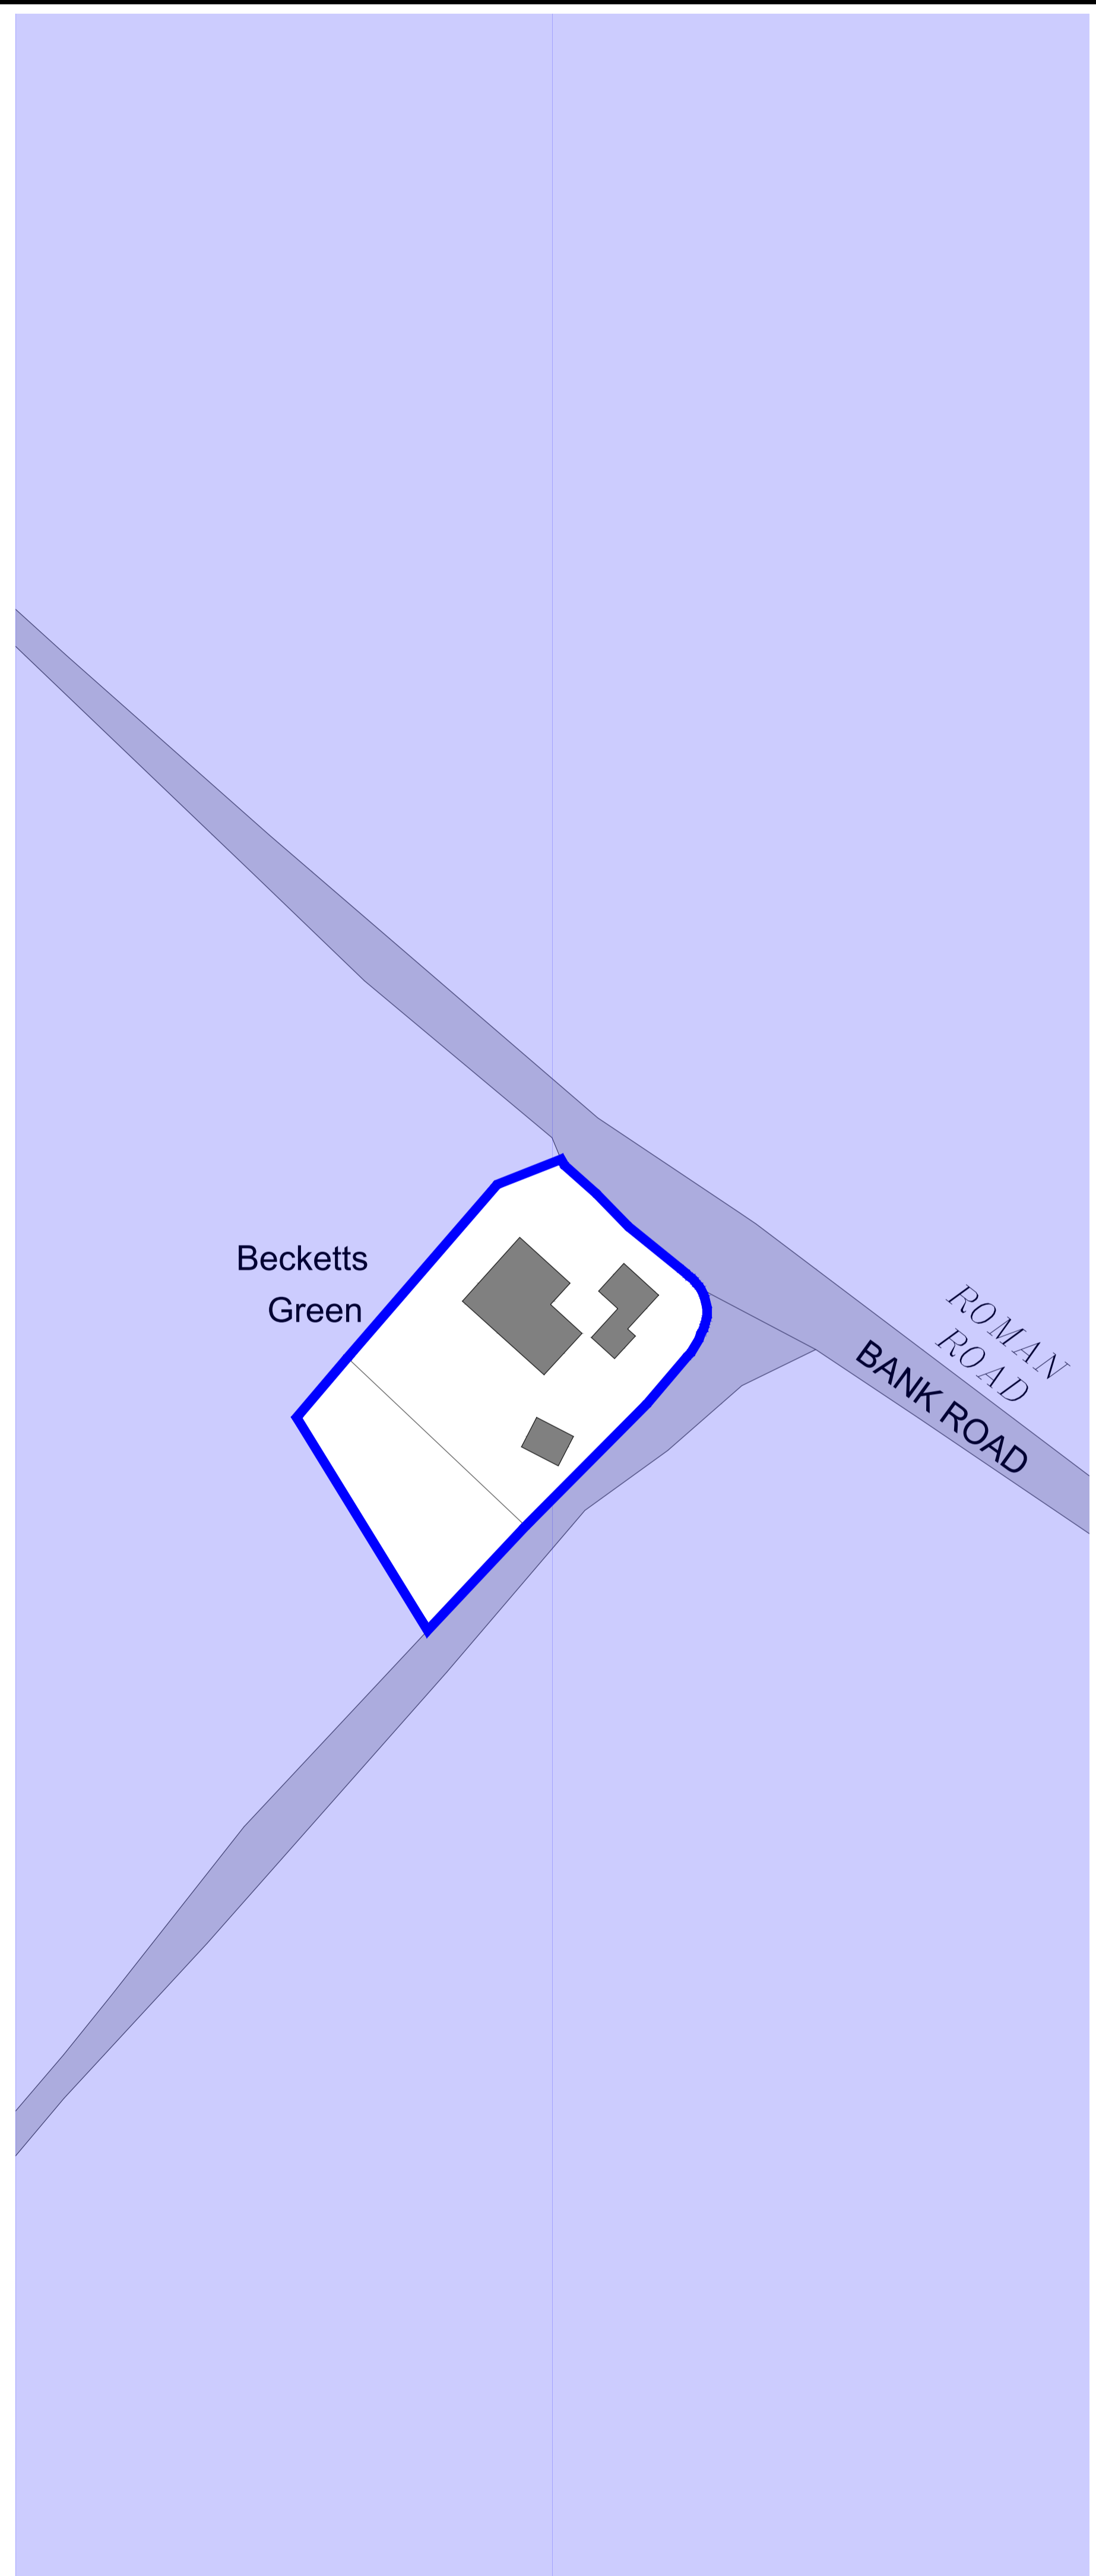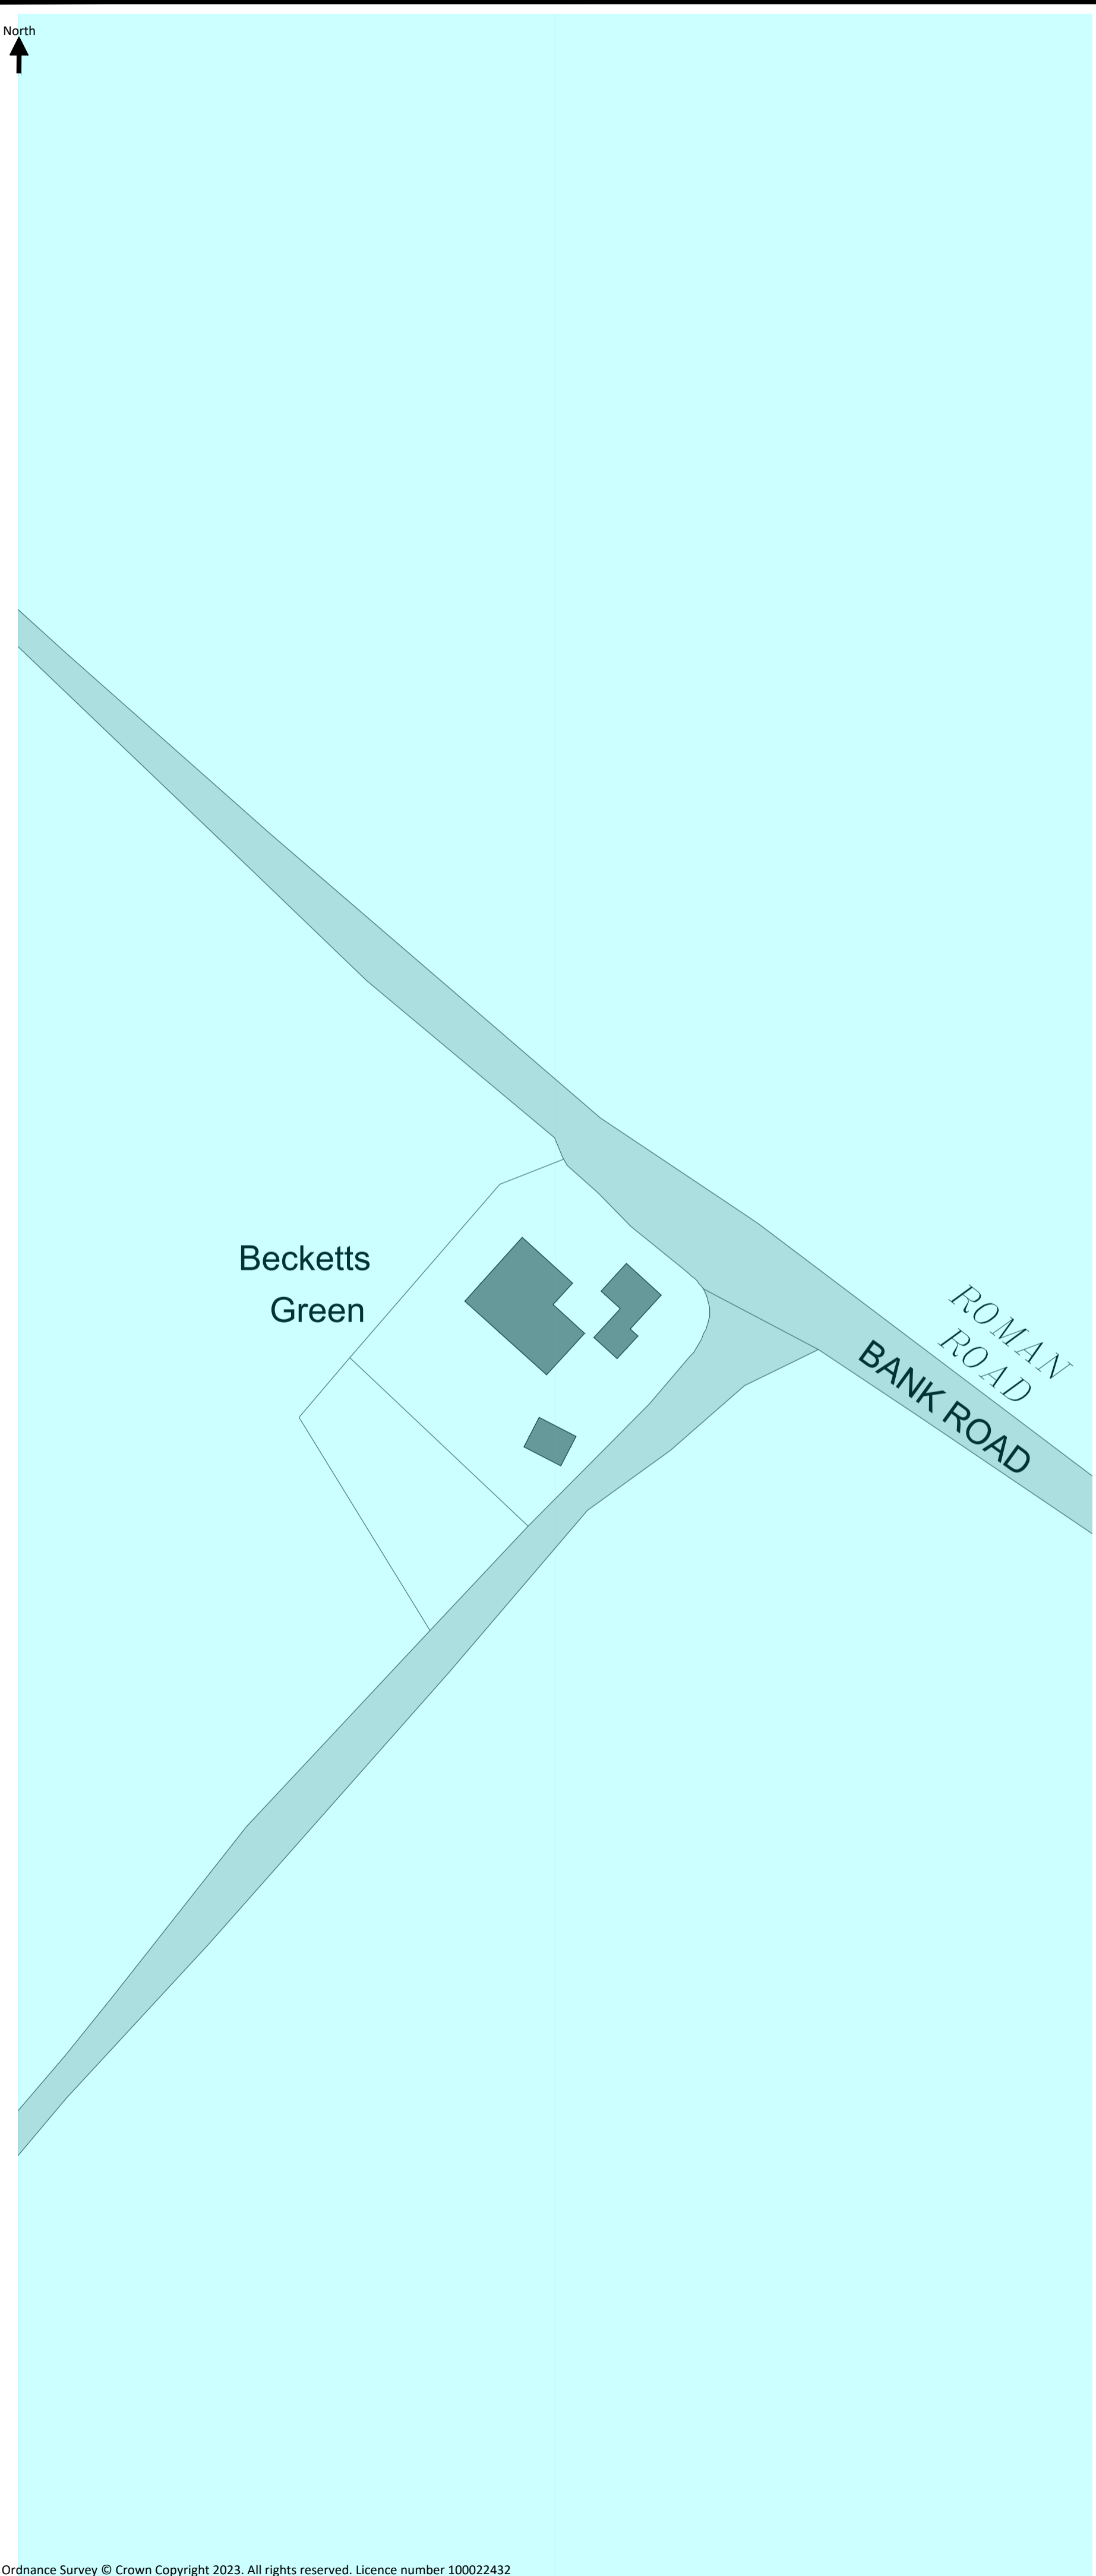




For information purposes only.
Not for construction.

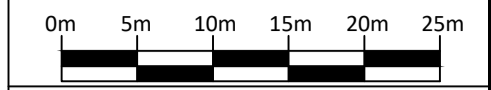

Notes:
Postcode: TN25 7HP W3W: paints.embodied.warp

Key:
Order Limits
Order Limits - Stat. Consultation 2023
Order Limits - Stat. Consultation 2022

North
↑

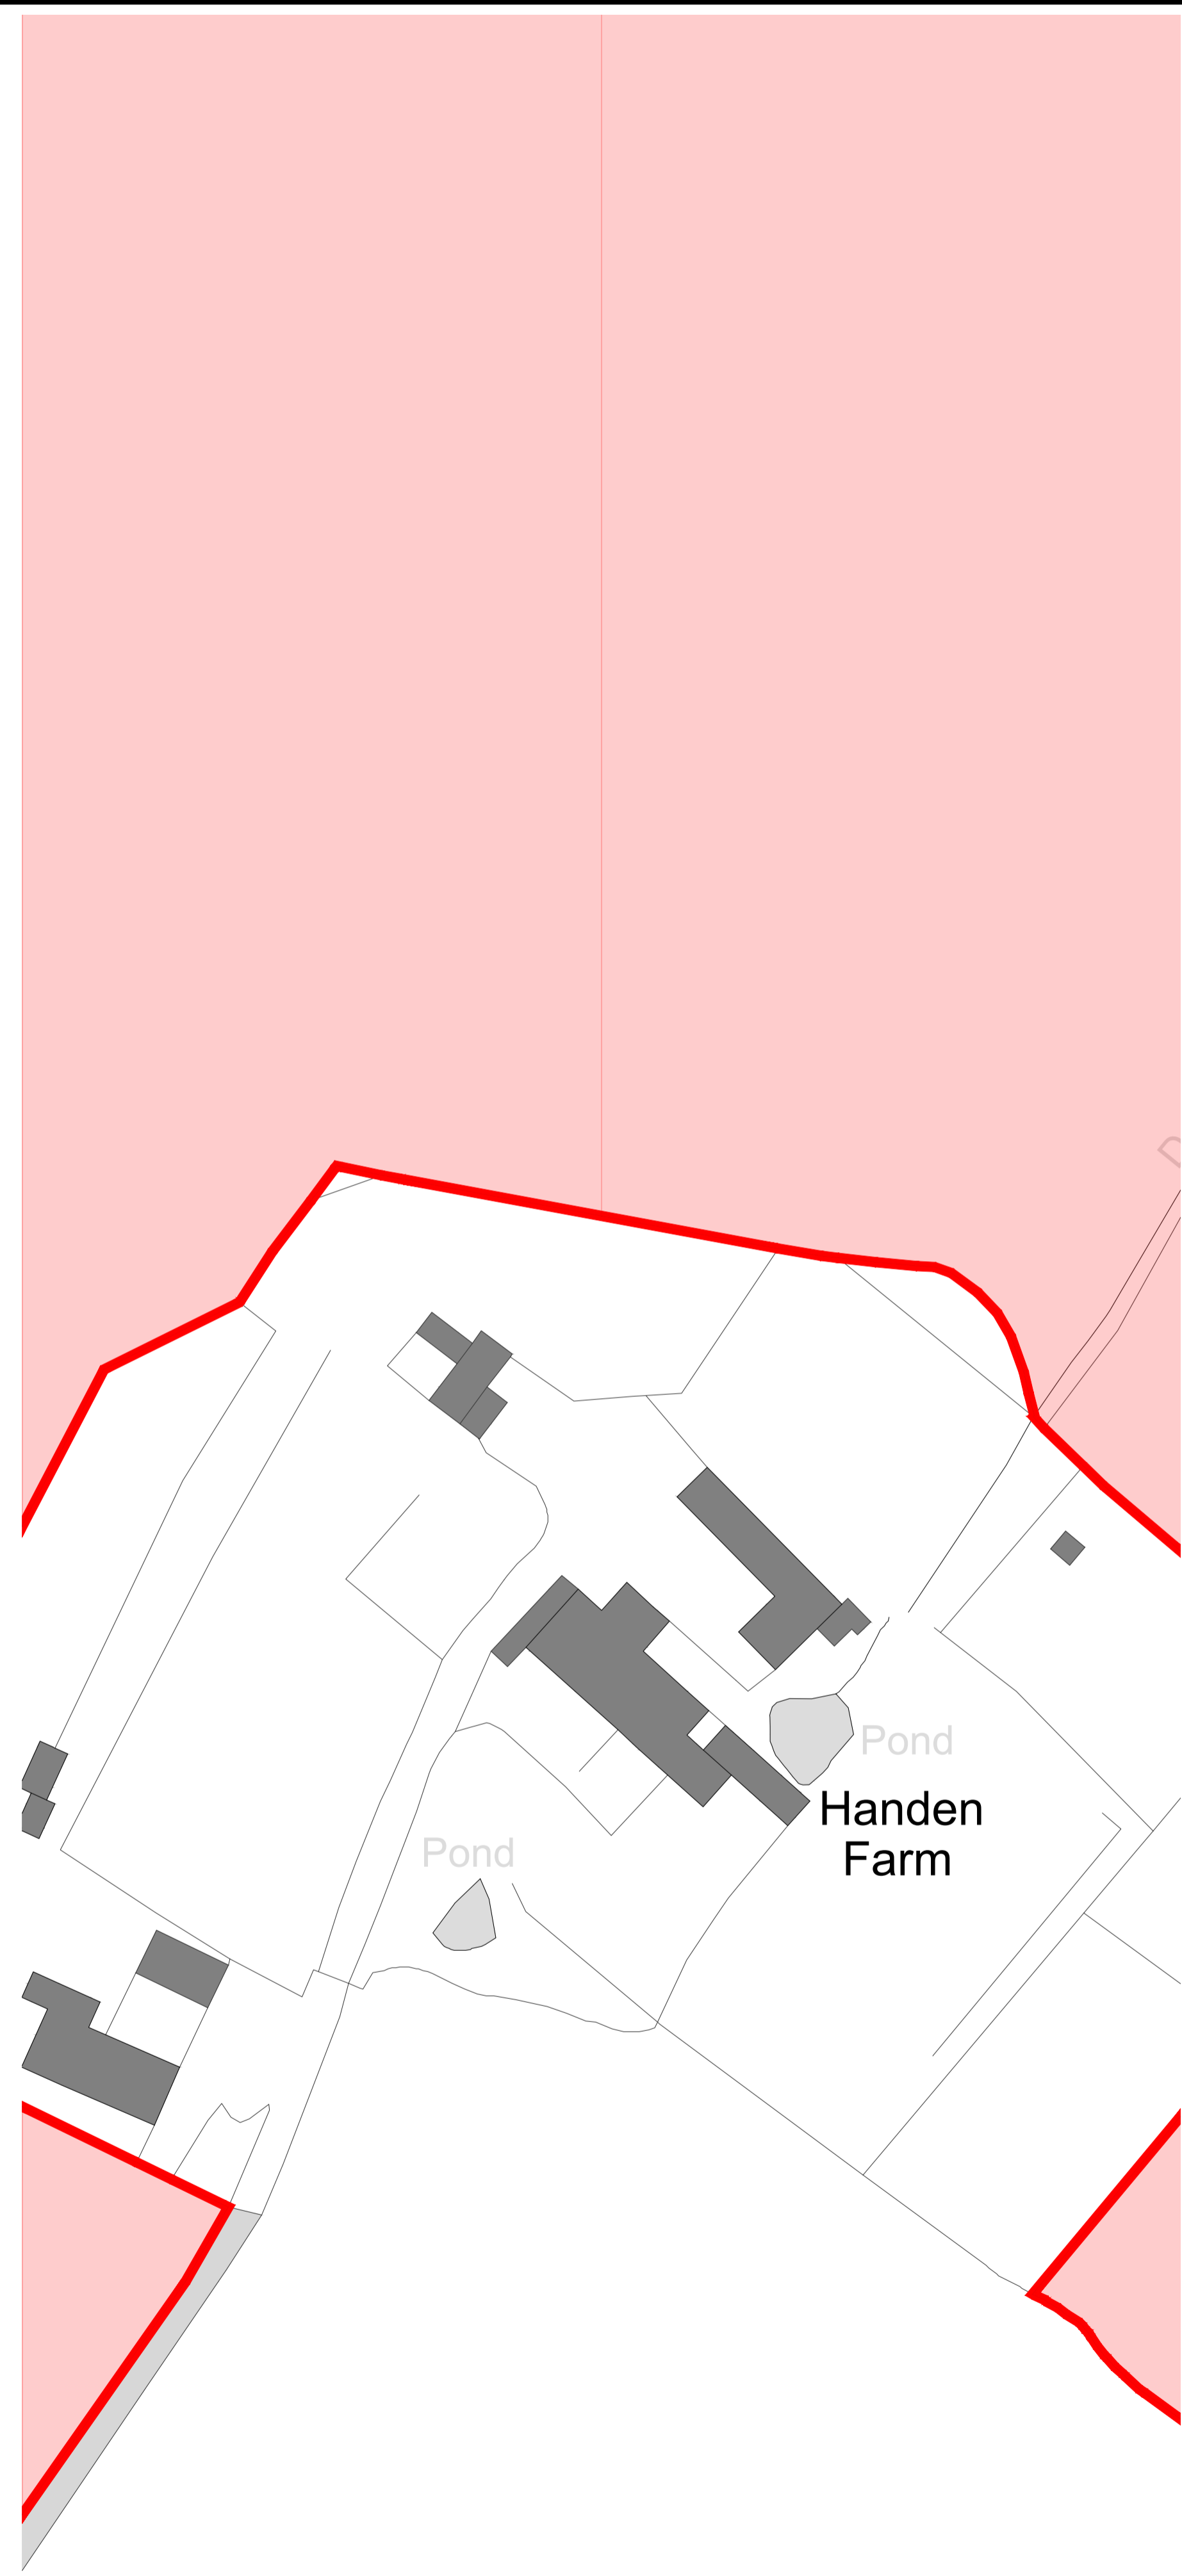




Evolution Power Holdings Ltd
Email: info@stonestreetgreensolar.co.uk
www.stonestreetgreensolar.co.uk
©Evolution Power Ltd.

Project Name:
Stonestreet Green Solar


Drawing Title:
Environmental
Statement Figure 5.4:
Changes to Preferred
Order Limits (E)
- Sheet 5 of 16

Document Reference #:
142-01-01-Dpg5

Scale: 1:500@A1 APFP Reg. 5(2)(a)
Produced: RC Checked: CM Date: May 2024 Version: 01

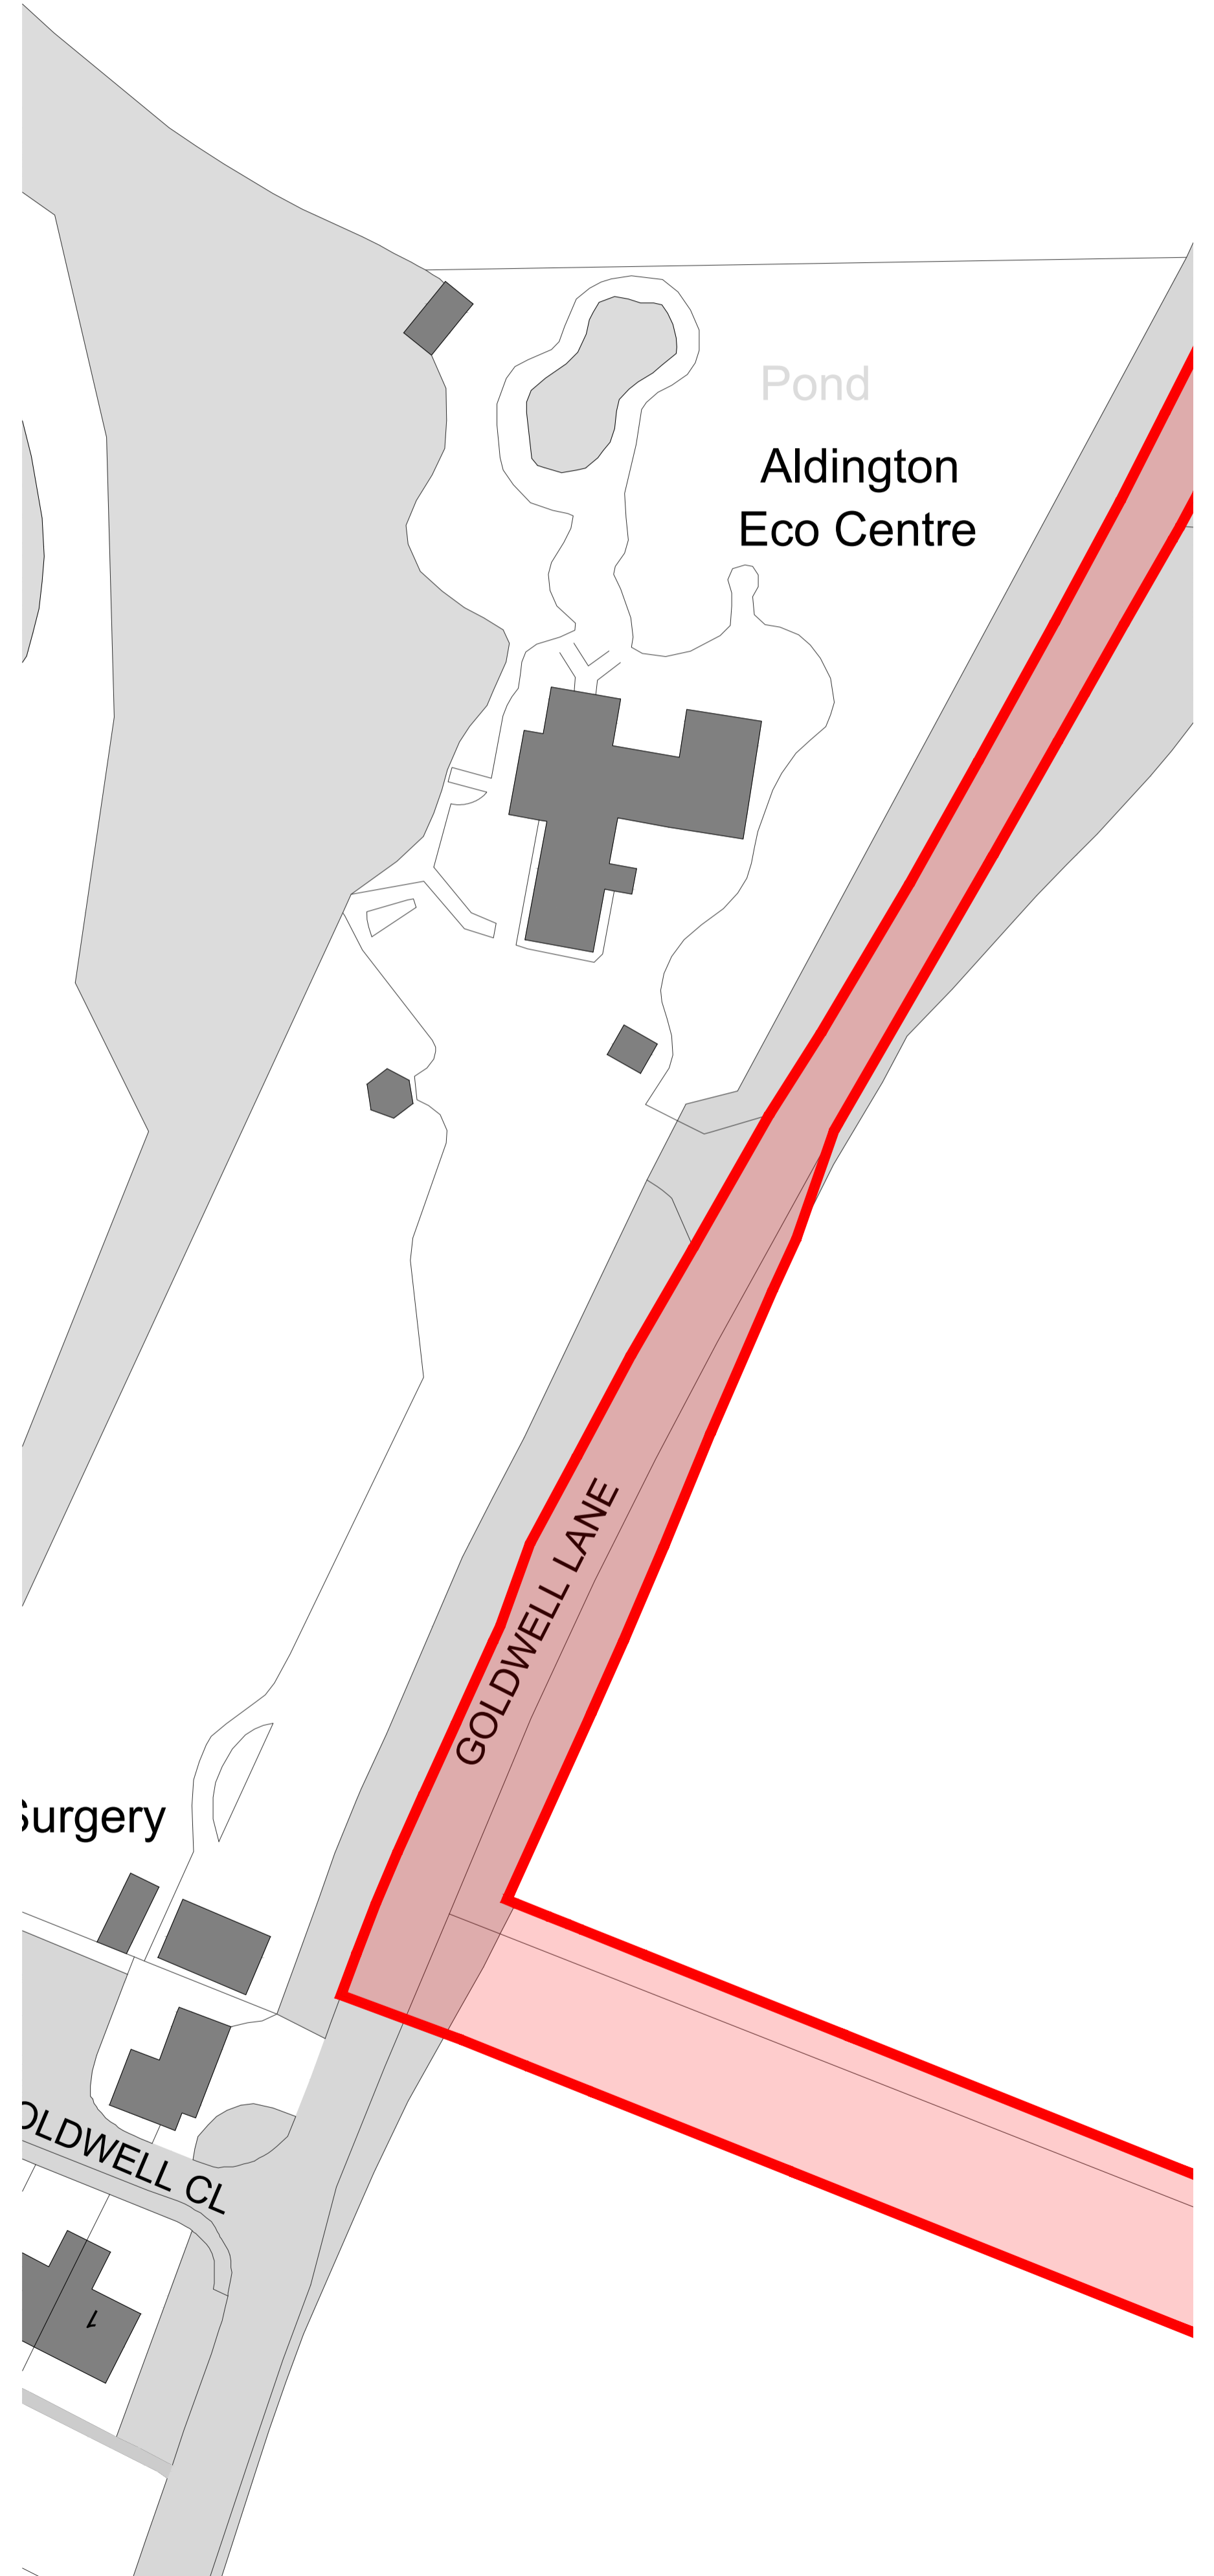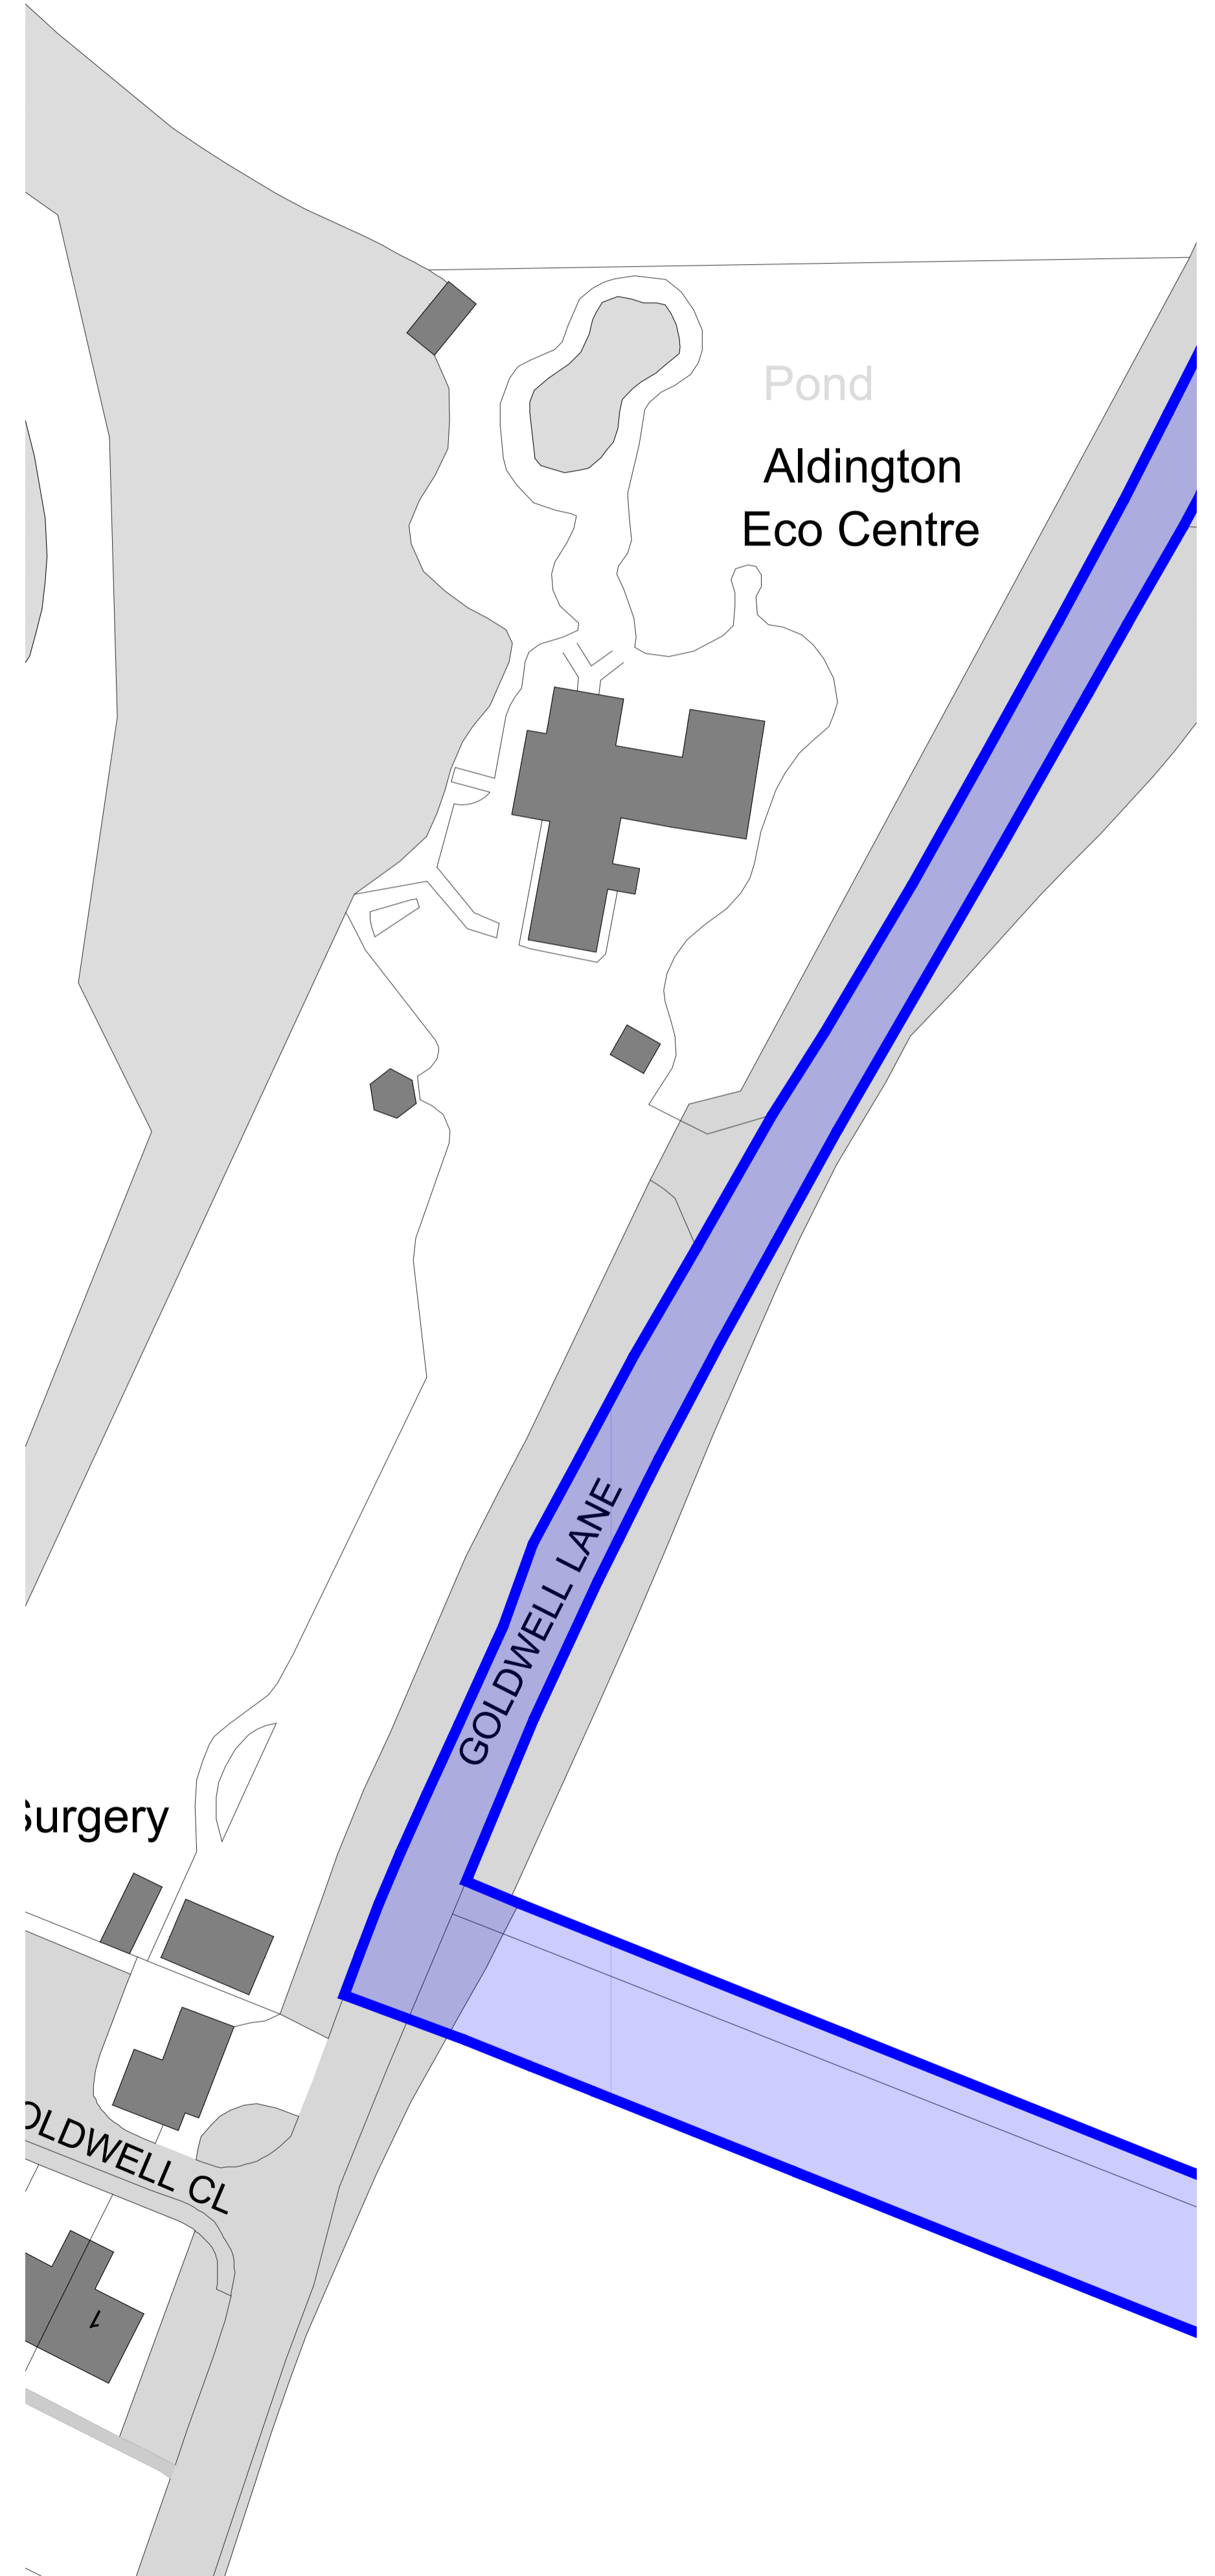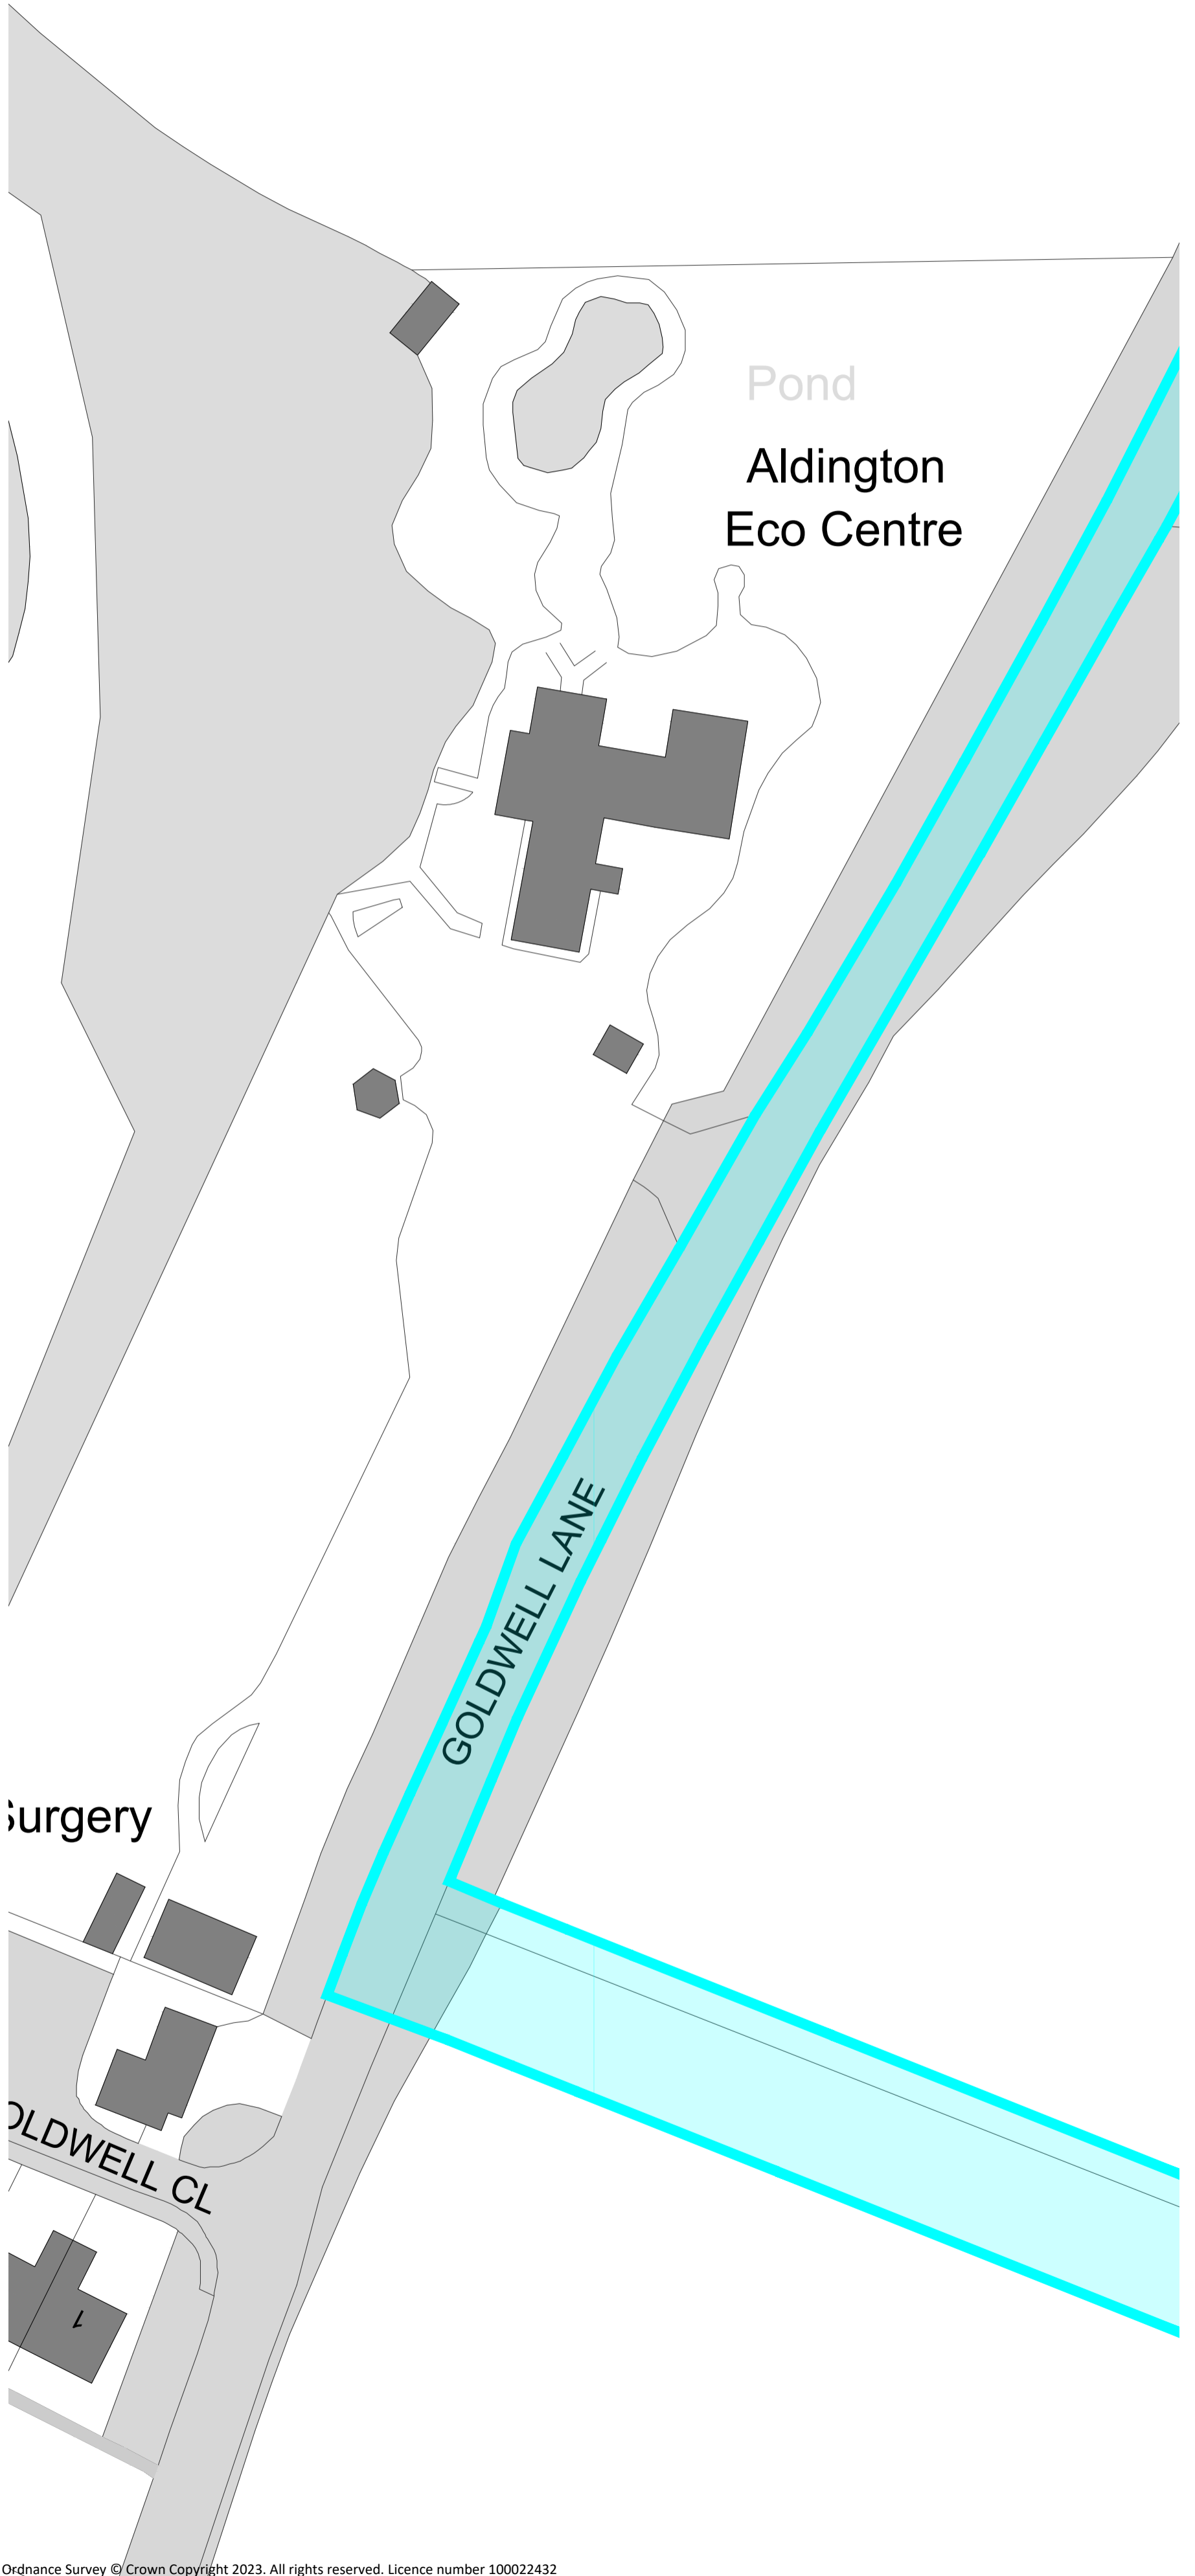




North

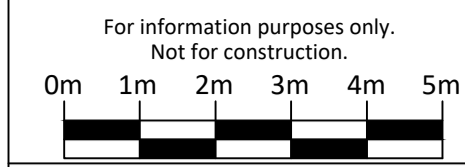

Notes:
Postcode: TN25 7HP W3W: paints.embodied.warp

Key:

- Order Limits
- Order Limits - Stat. Consultation 2023
- Order Limits - Stat. Consultation 2022

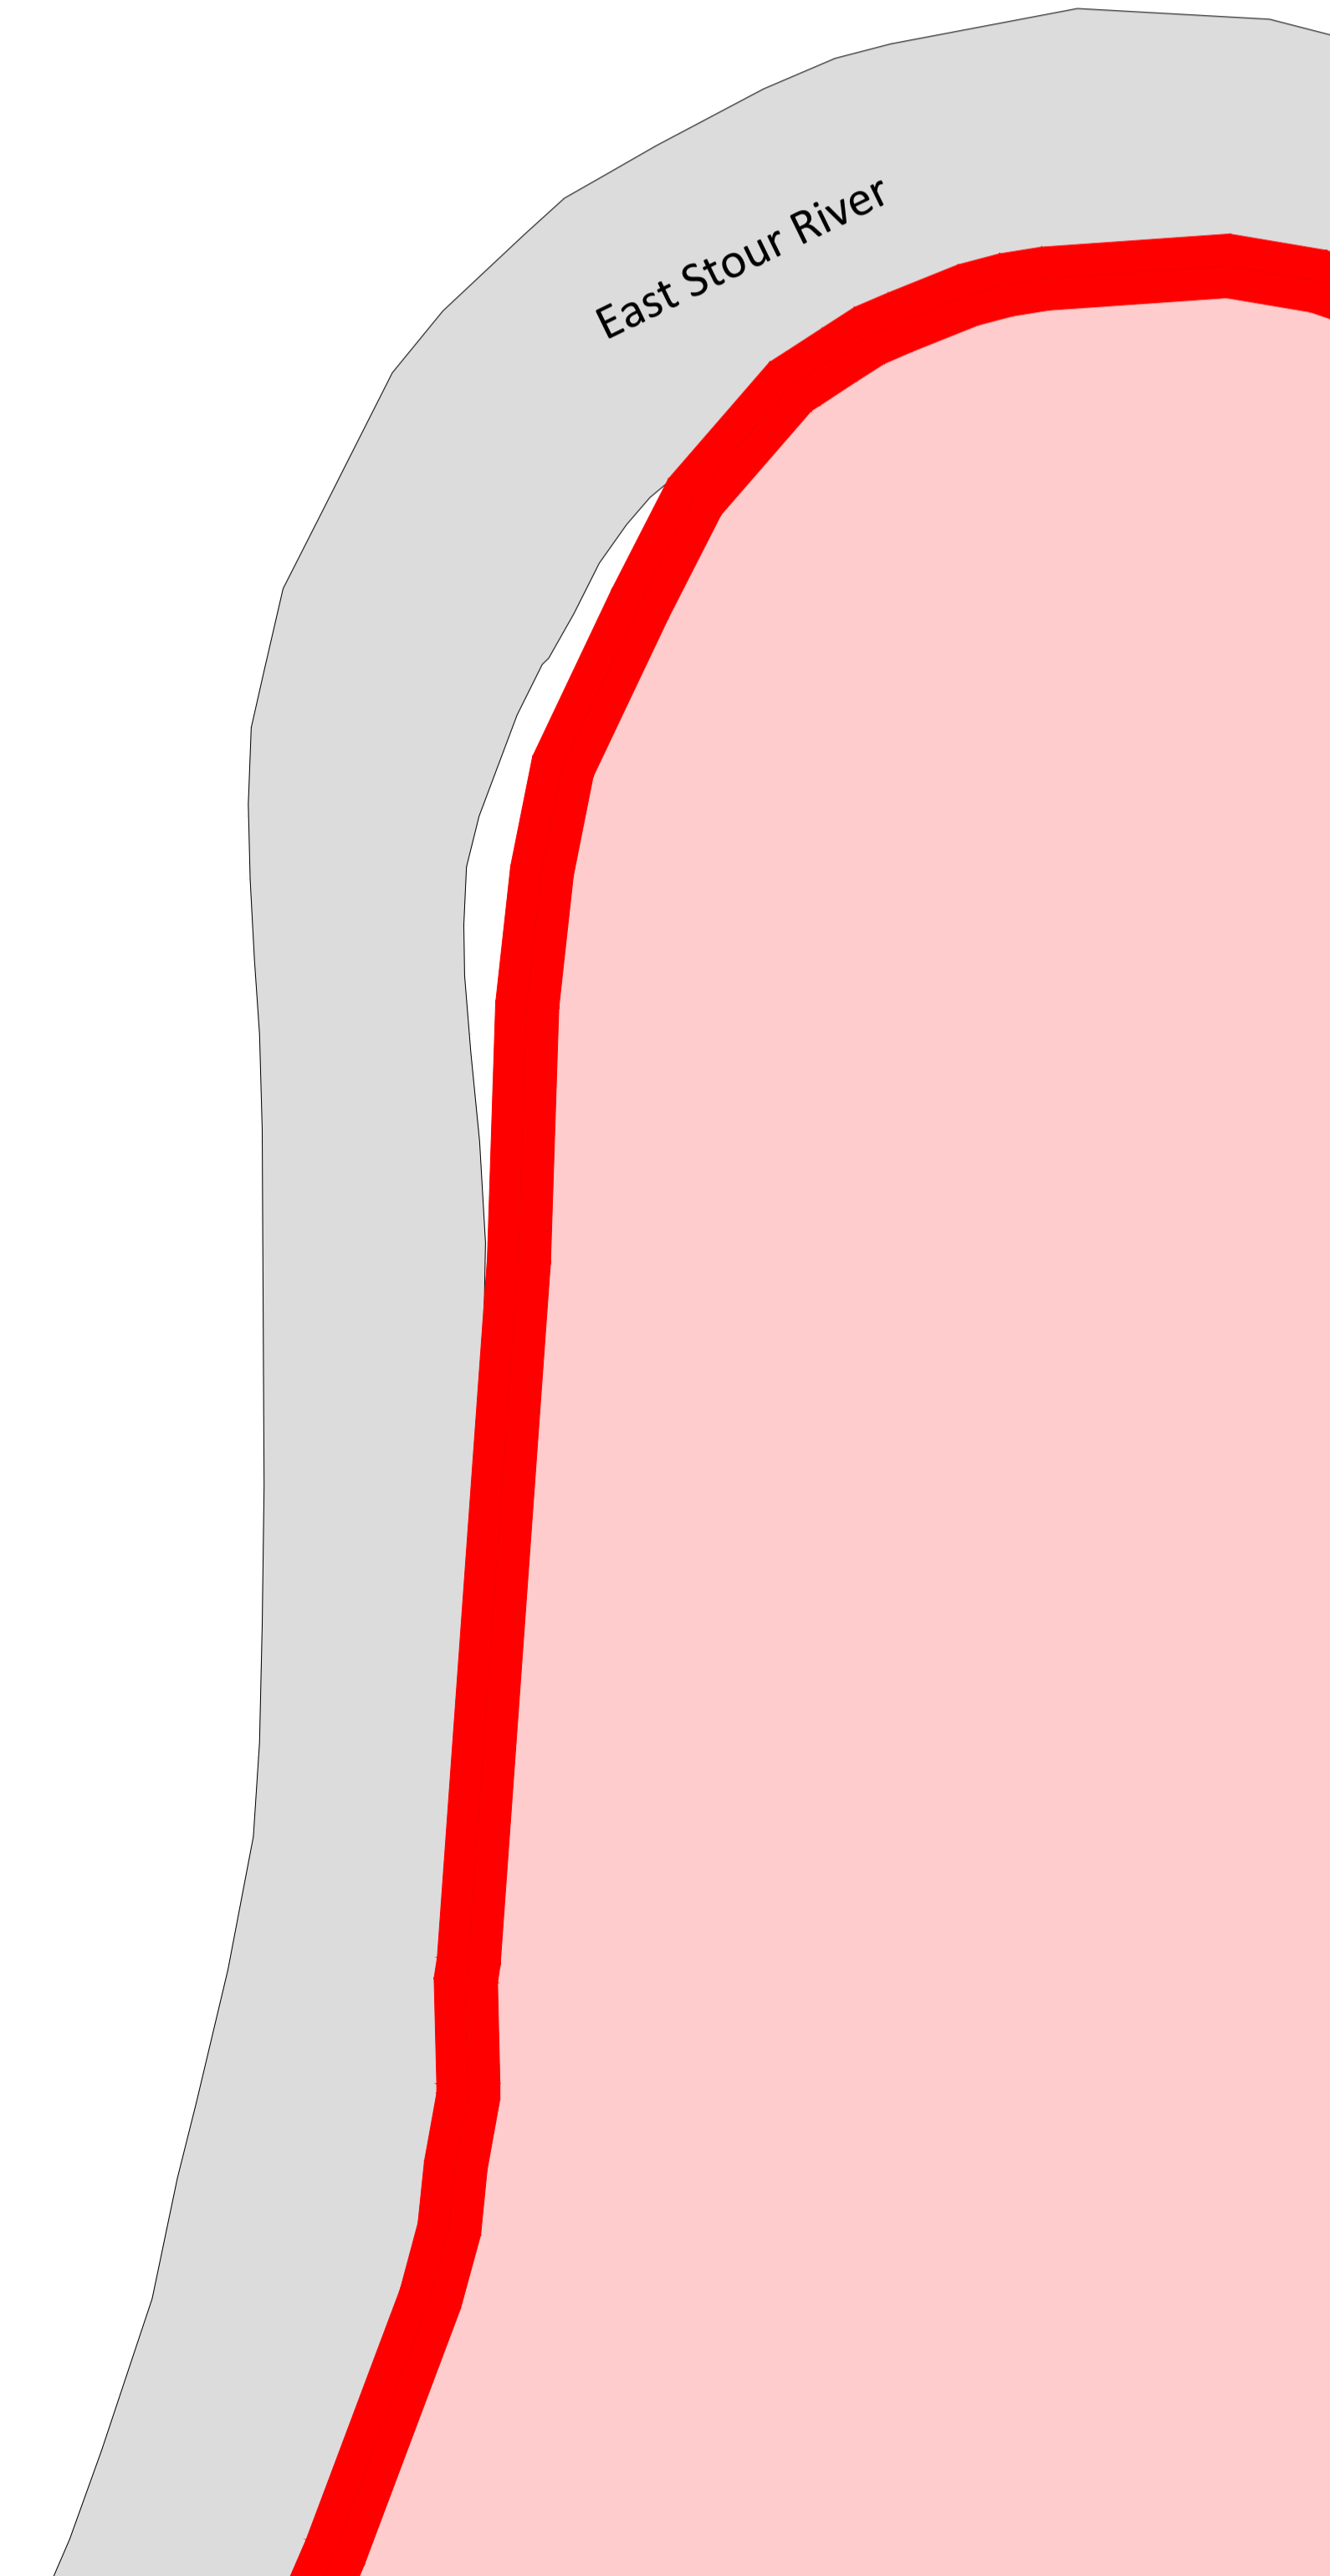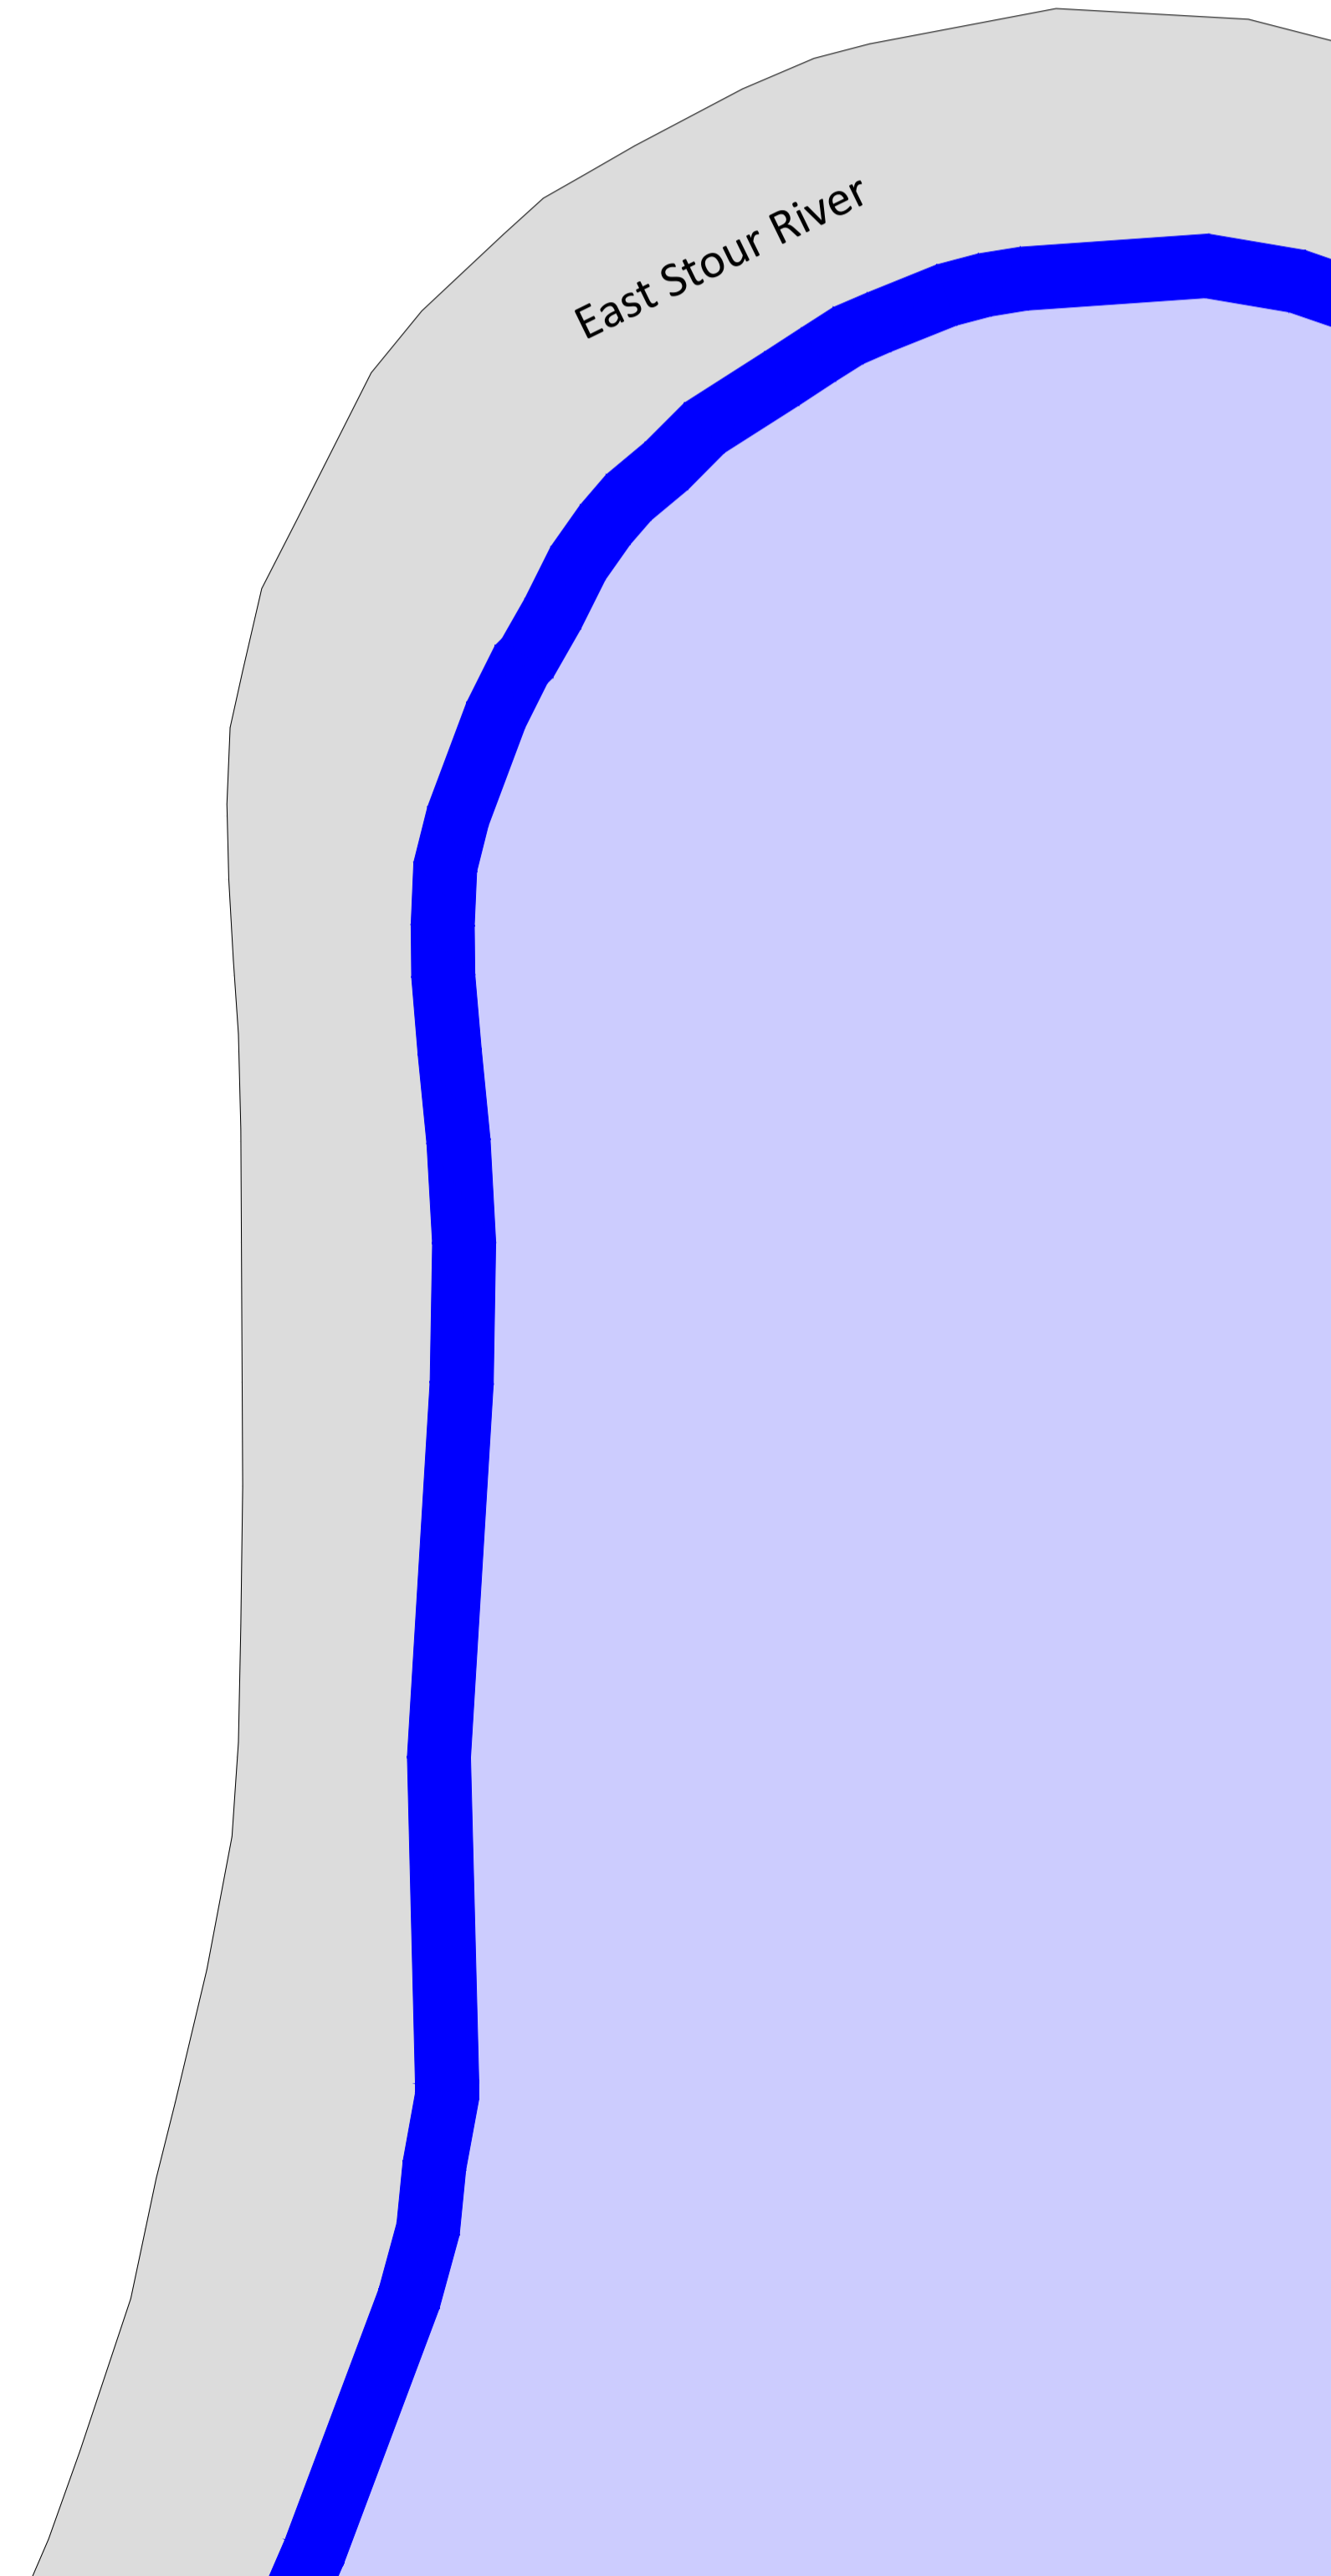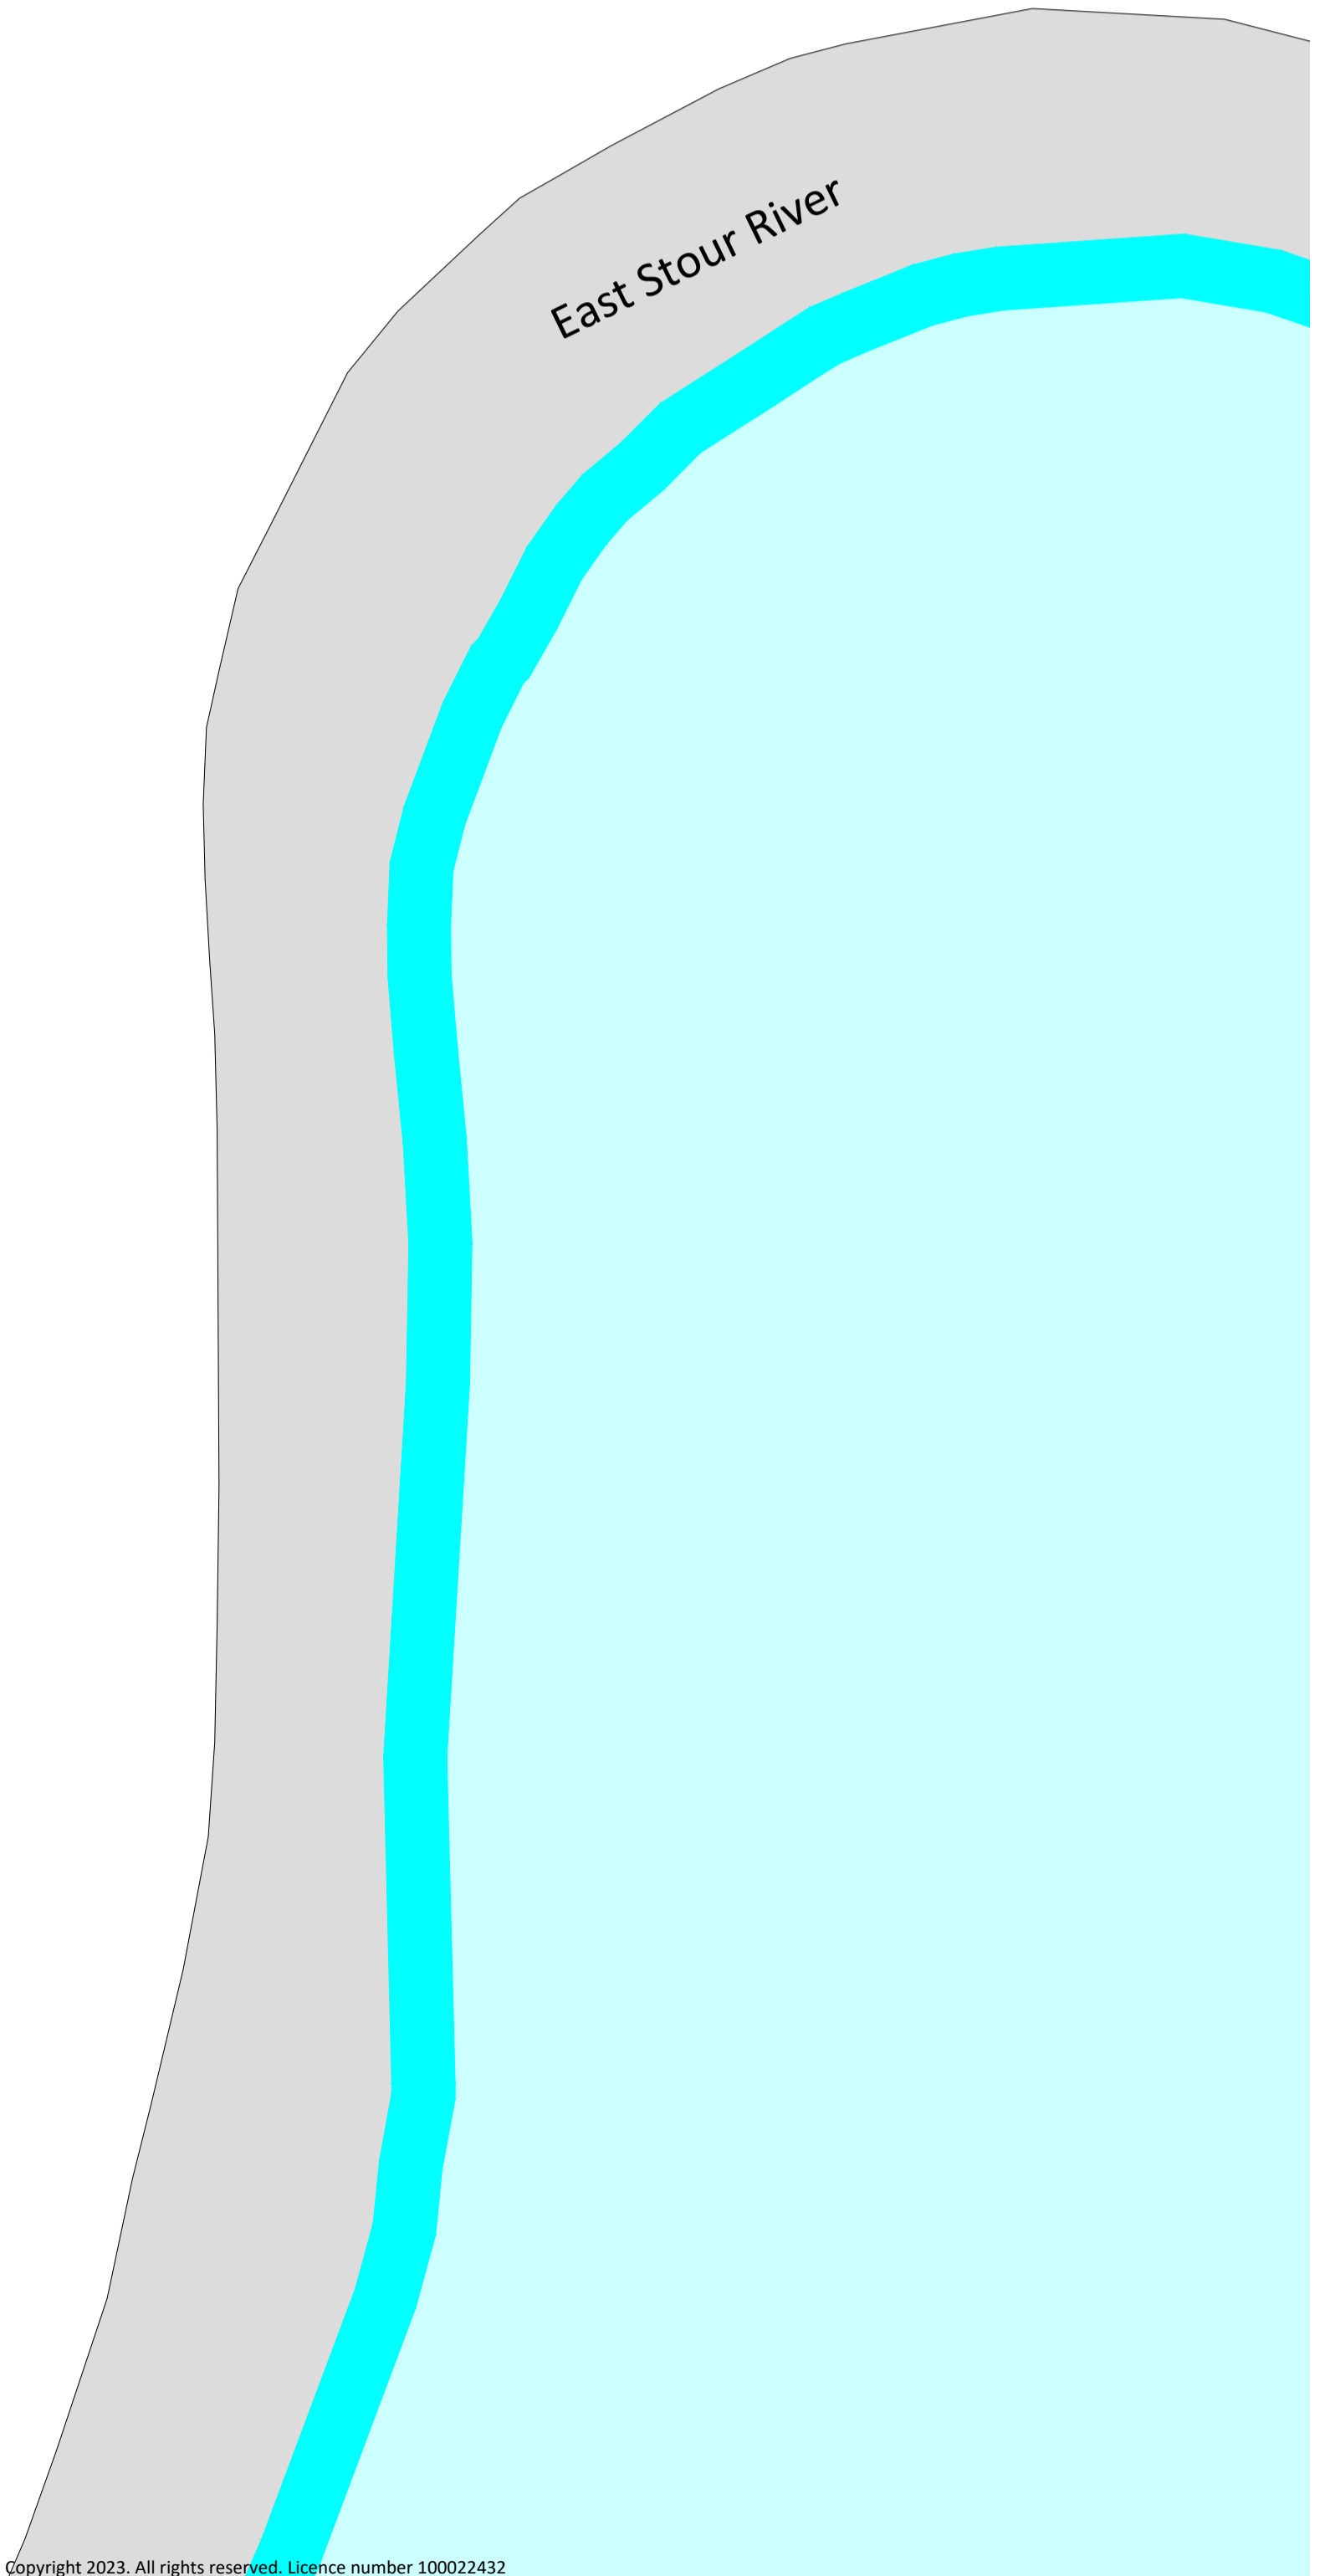

Project Name:
Stonestreet Green Solar


Drawing Title:
Environmental
Statement Figure 5.4:
Changes to Preferred
Order Limits (G)
- Sheet 7 of 16

Document Reference #:
142-01-01-Dpg7

Scale: 1:100@A1 APFP Reg. 5(2)(a)

Produced: RC Checked: CM Date: May 2024 Version: 01




North

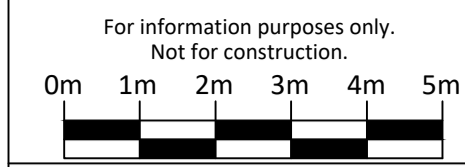

Notes:
Postcode: TN25 7HP W3W: paints.embodied.warp

Key:

- Order Limits
- Order Limits - Stat. Consultation 2023
- Order Limits - Stat. Consultation 2022

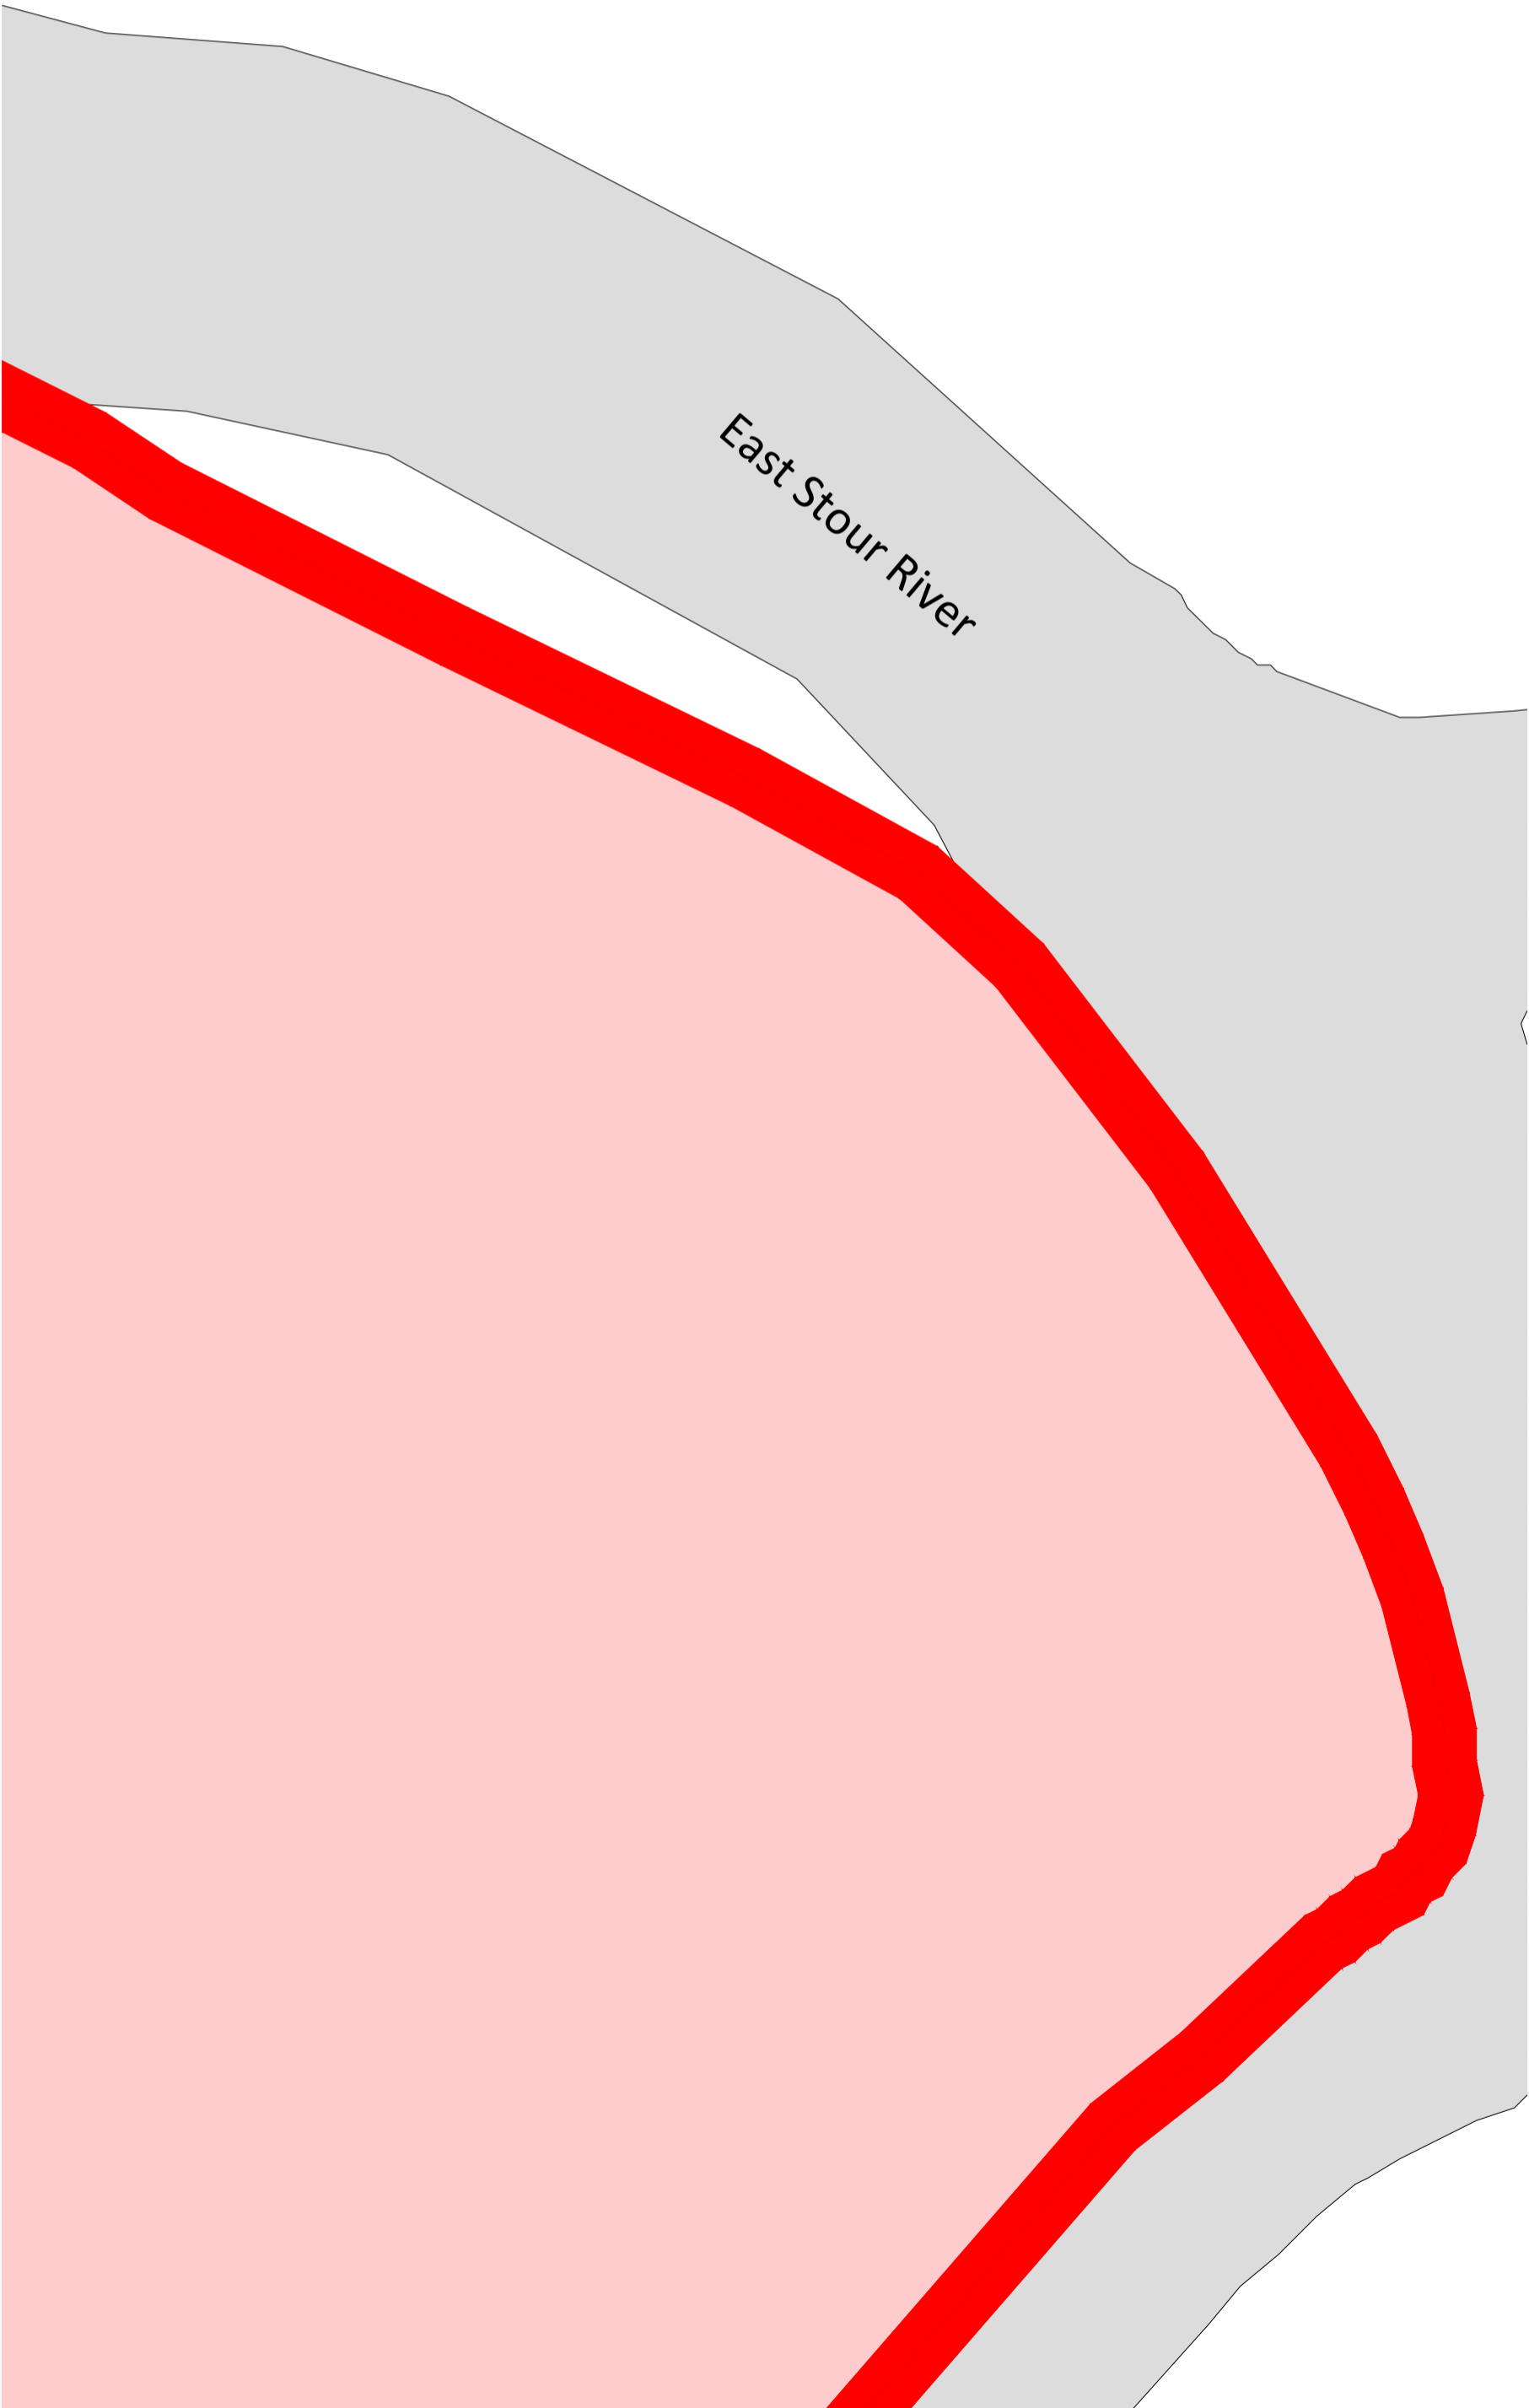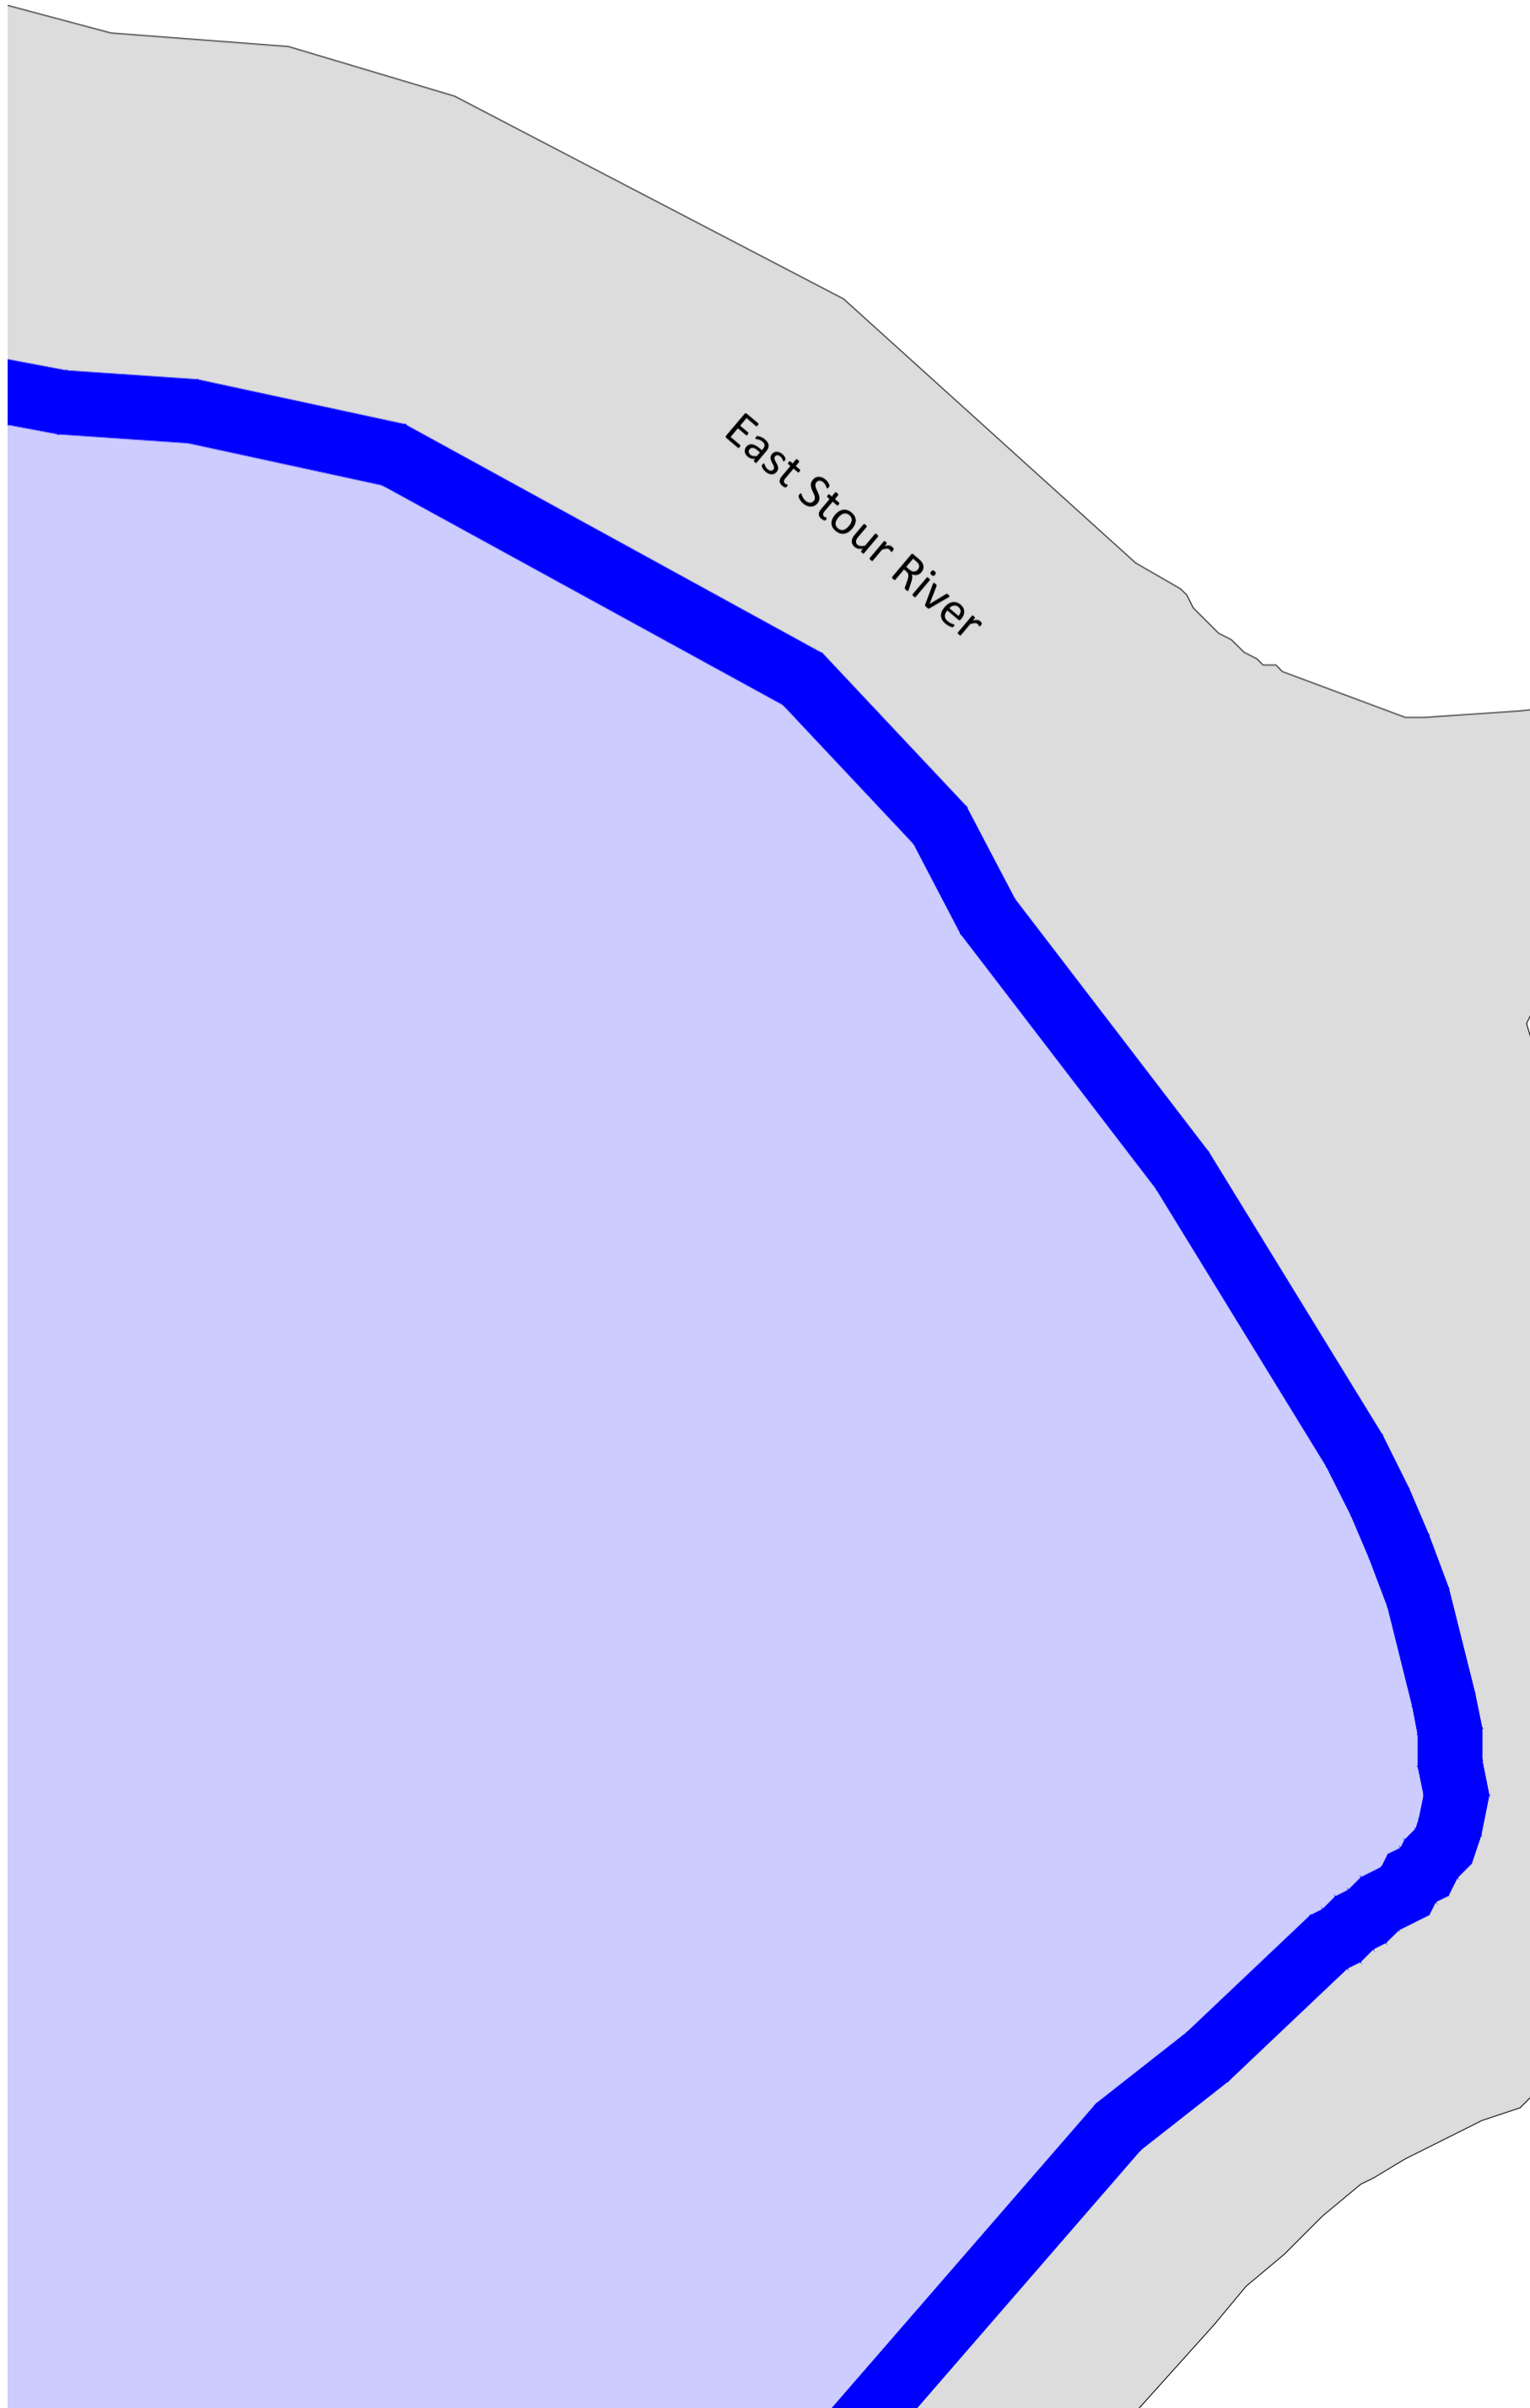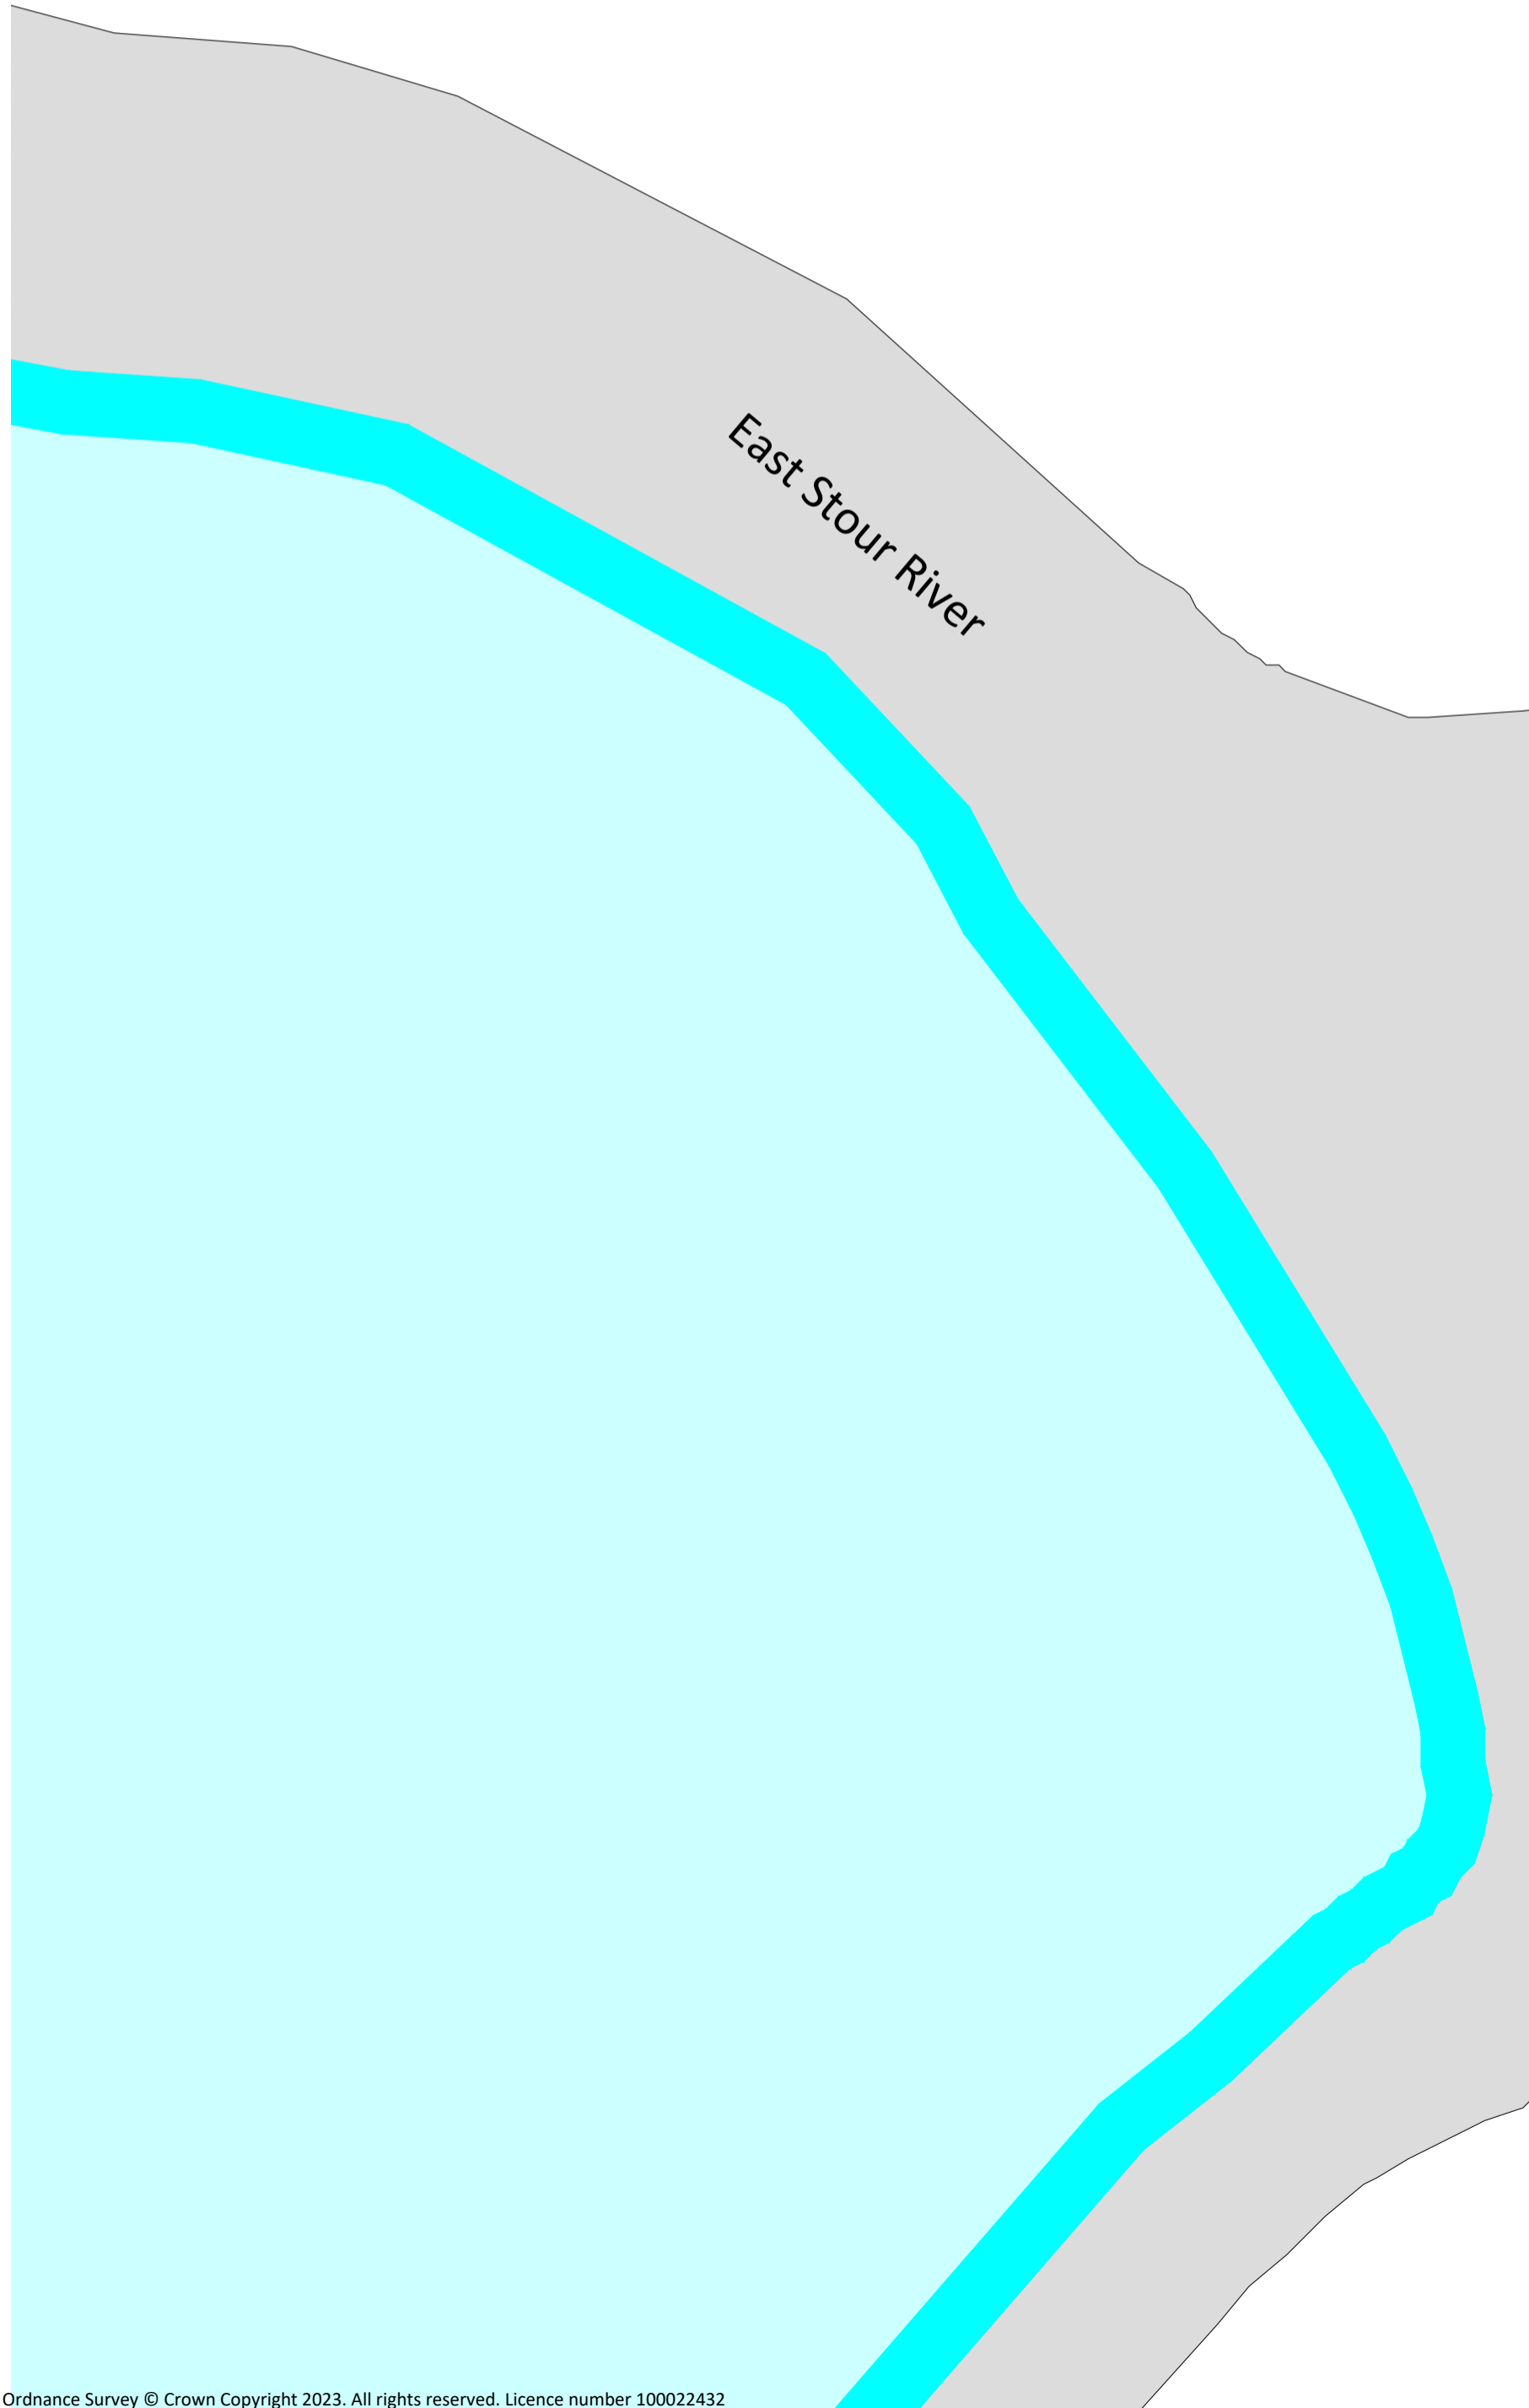


Project Name:
Stonestreet Green Solar

Drawing Title:
Environmental
Statement Figure 5.4:
Changes to Preferred
Order Limits (H)
- Sheet 8 of 16

Document Reference #:
142-01-01-Dpg8




Scale: 1:100@A1 APFP Reg. 5(2)(a)

Produced:	Checked:	Date:	Version:
RC	CM	May 2024	01

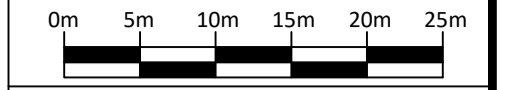



Notes:
Postcode: TN25 7HP W3W: paints.embodied.warp




Key:
Order Limits
Order Limits - Stat. Consultation 2023
Order Limits - Stat. Consultation 2022

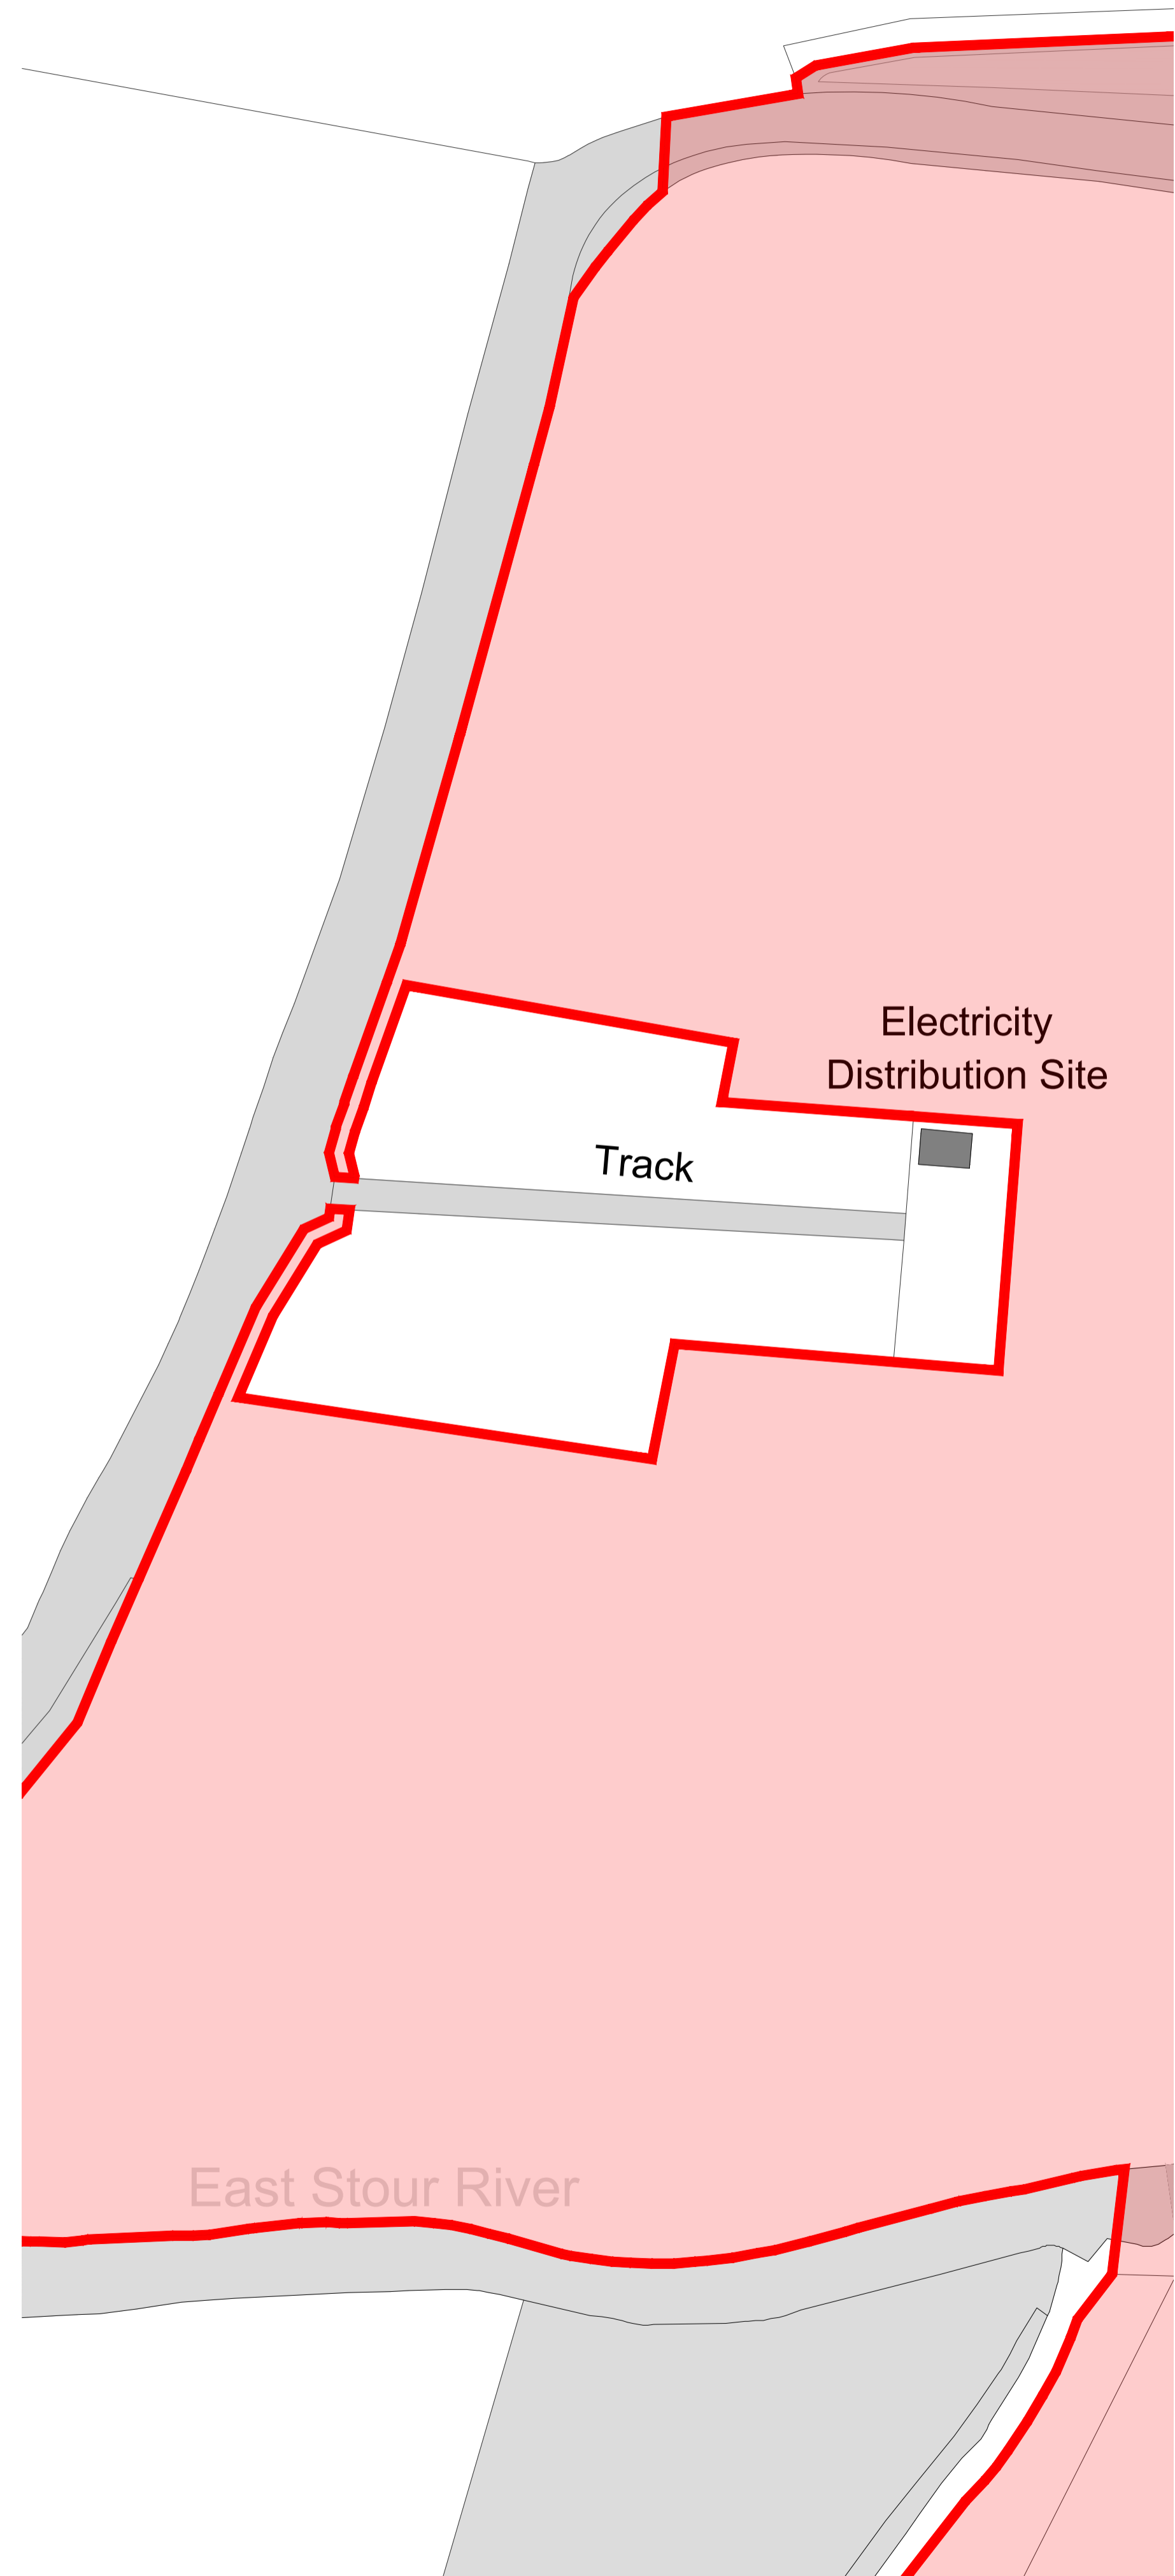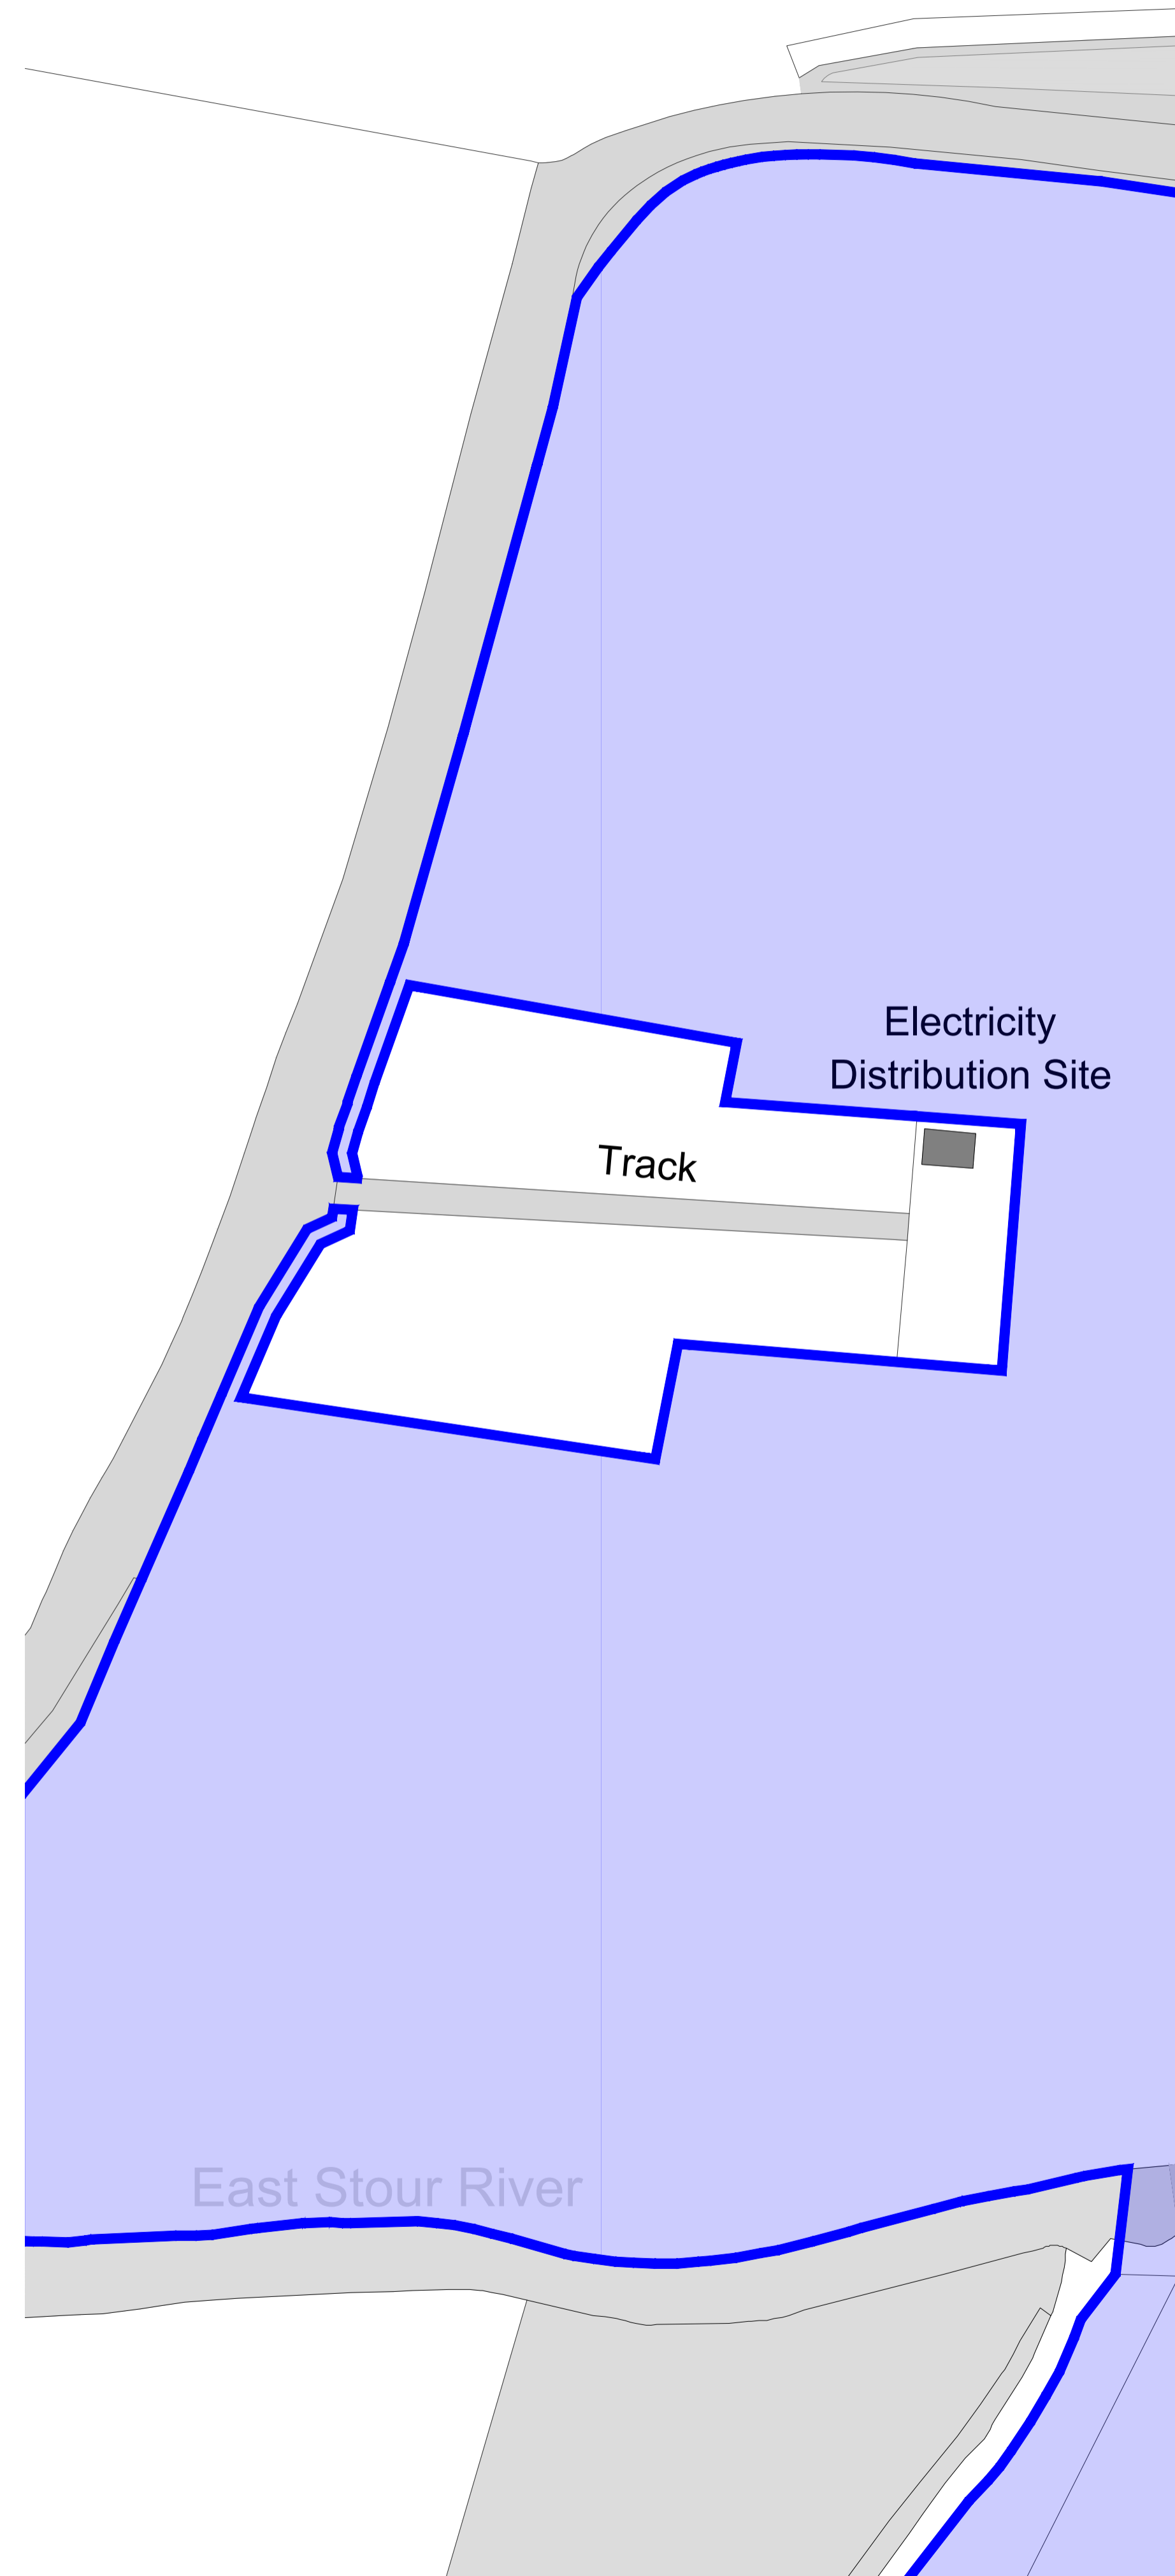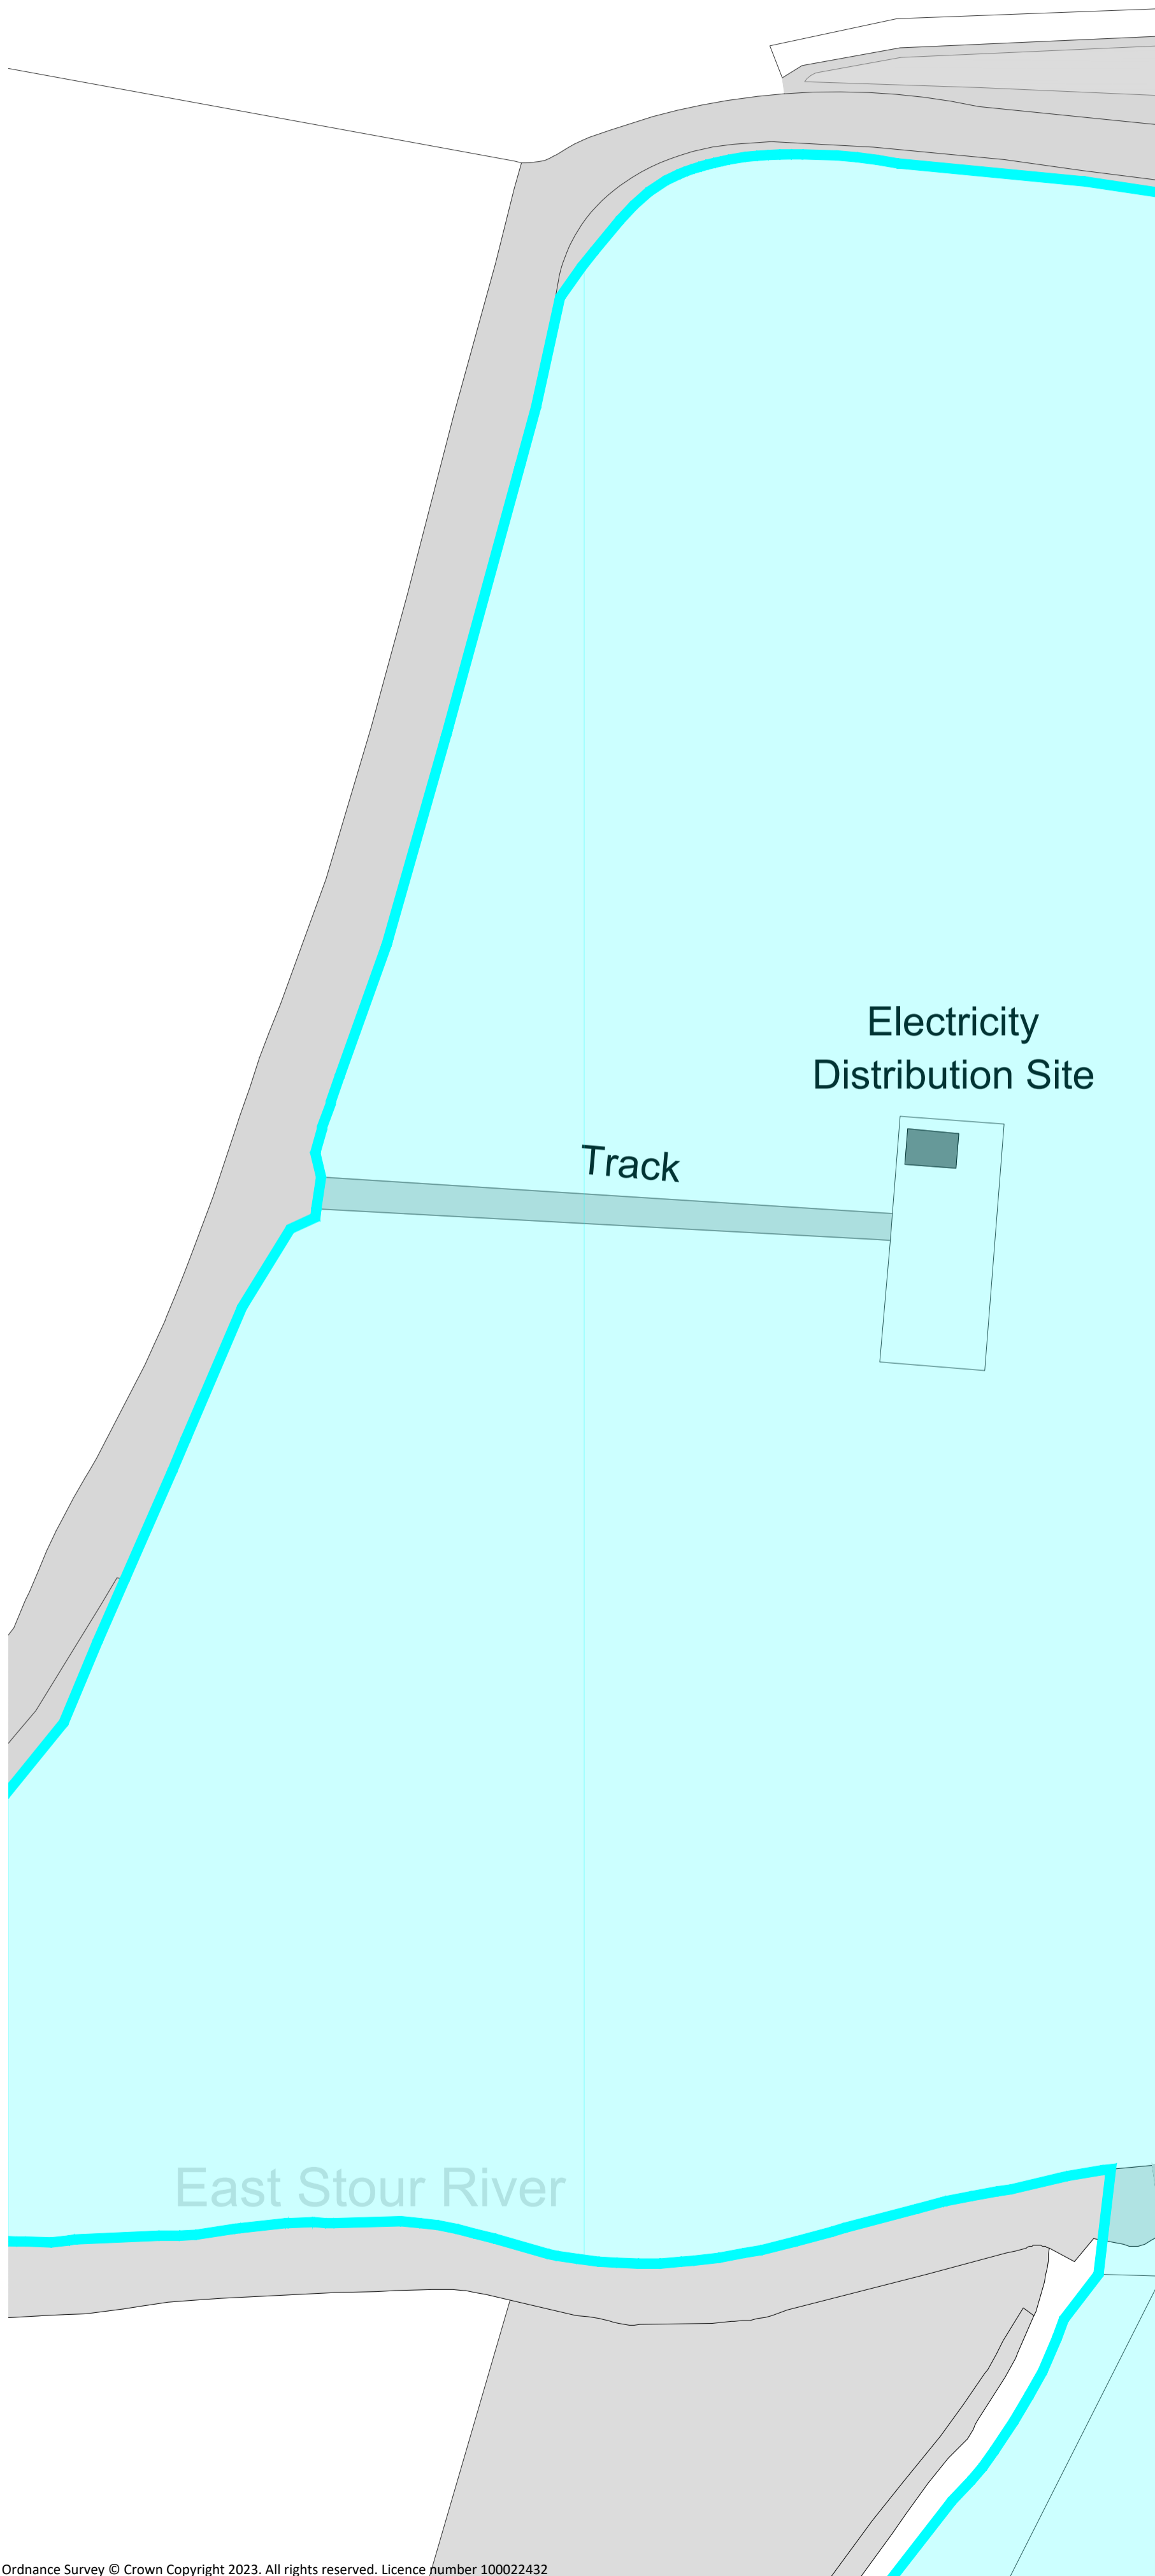


Project Name:
Stonestreet Green Solar
Drawing Title:
Environmental Statement Figure 5.4:
Changes to Preferred Order Limits (I)
- Sheet 9 of 16

Document Reference #:
142-01-01-Dpg9
Scale: 1:500@A1 APFP Reg. 5(2)(a)
Produced: RC Checked: CM Date: May 2024 Version: 01

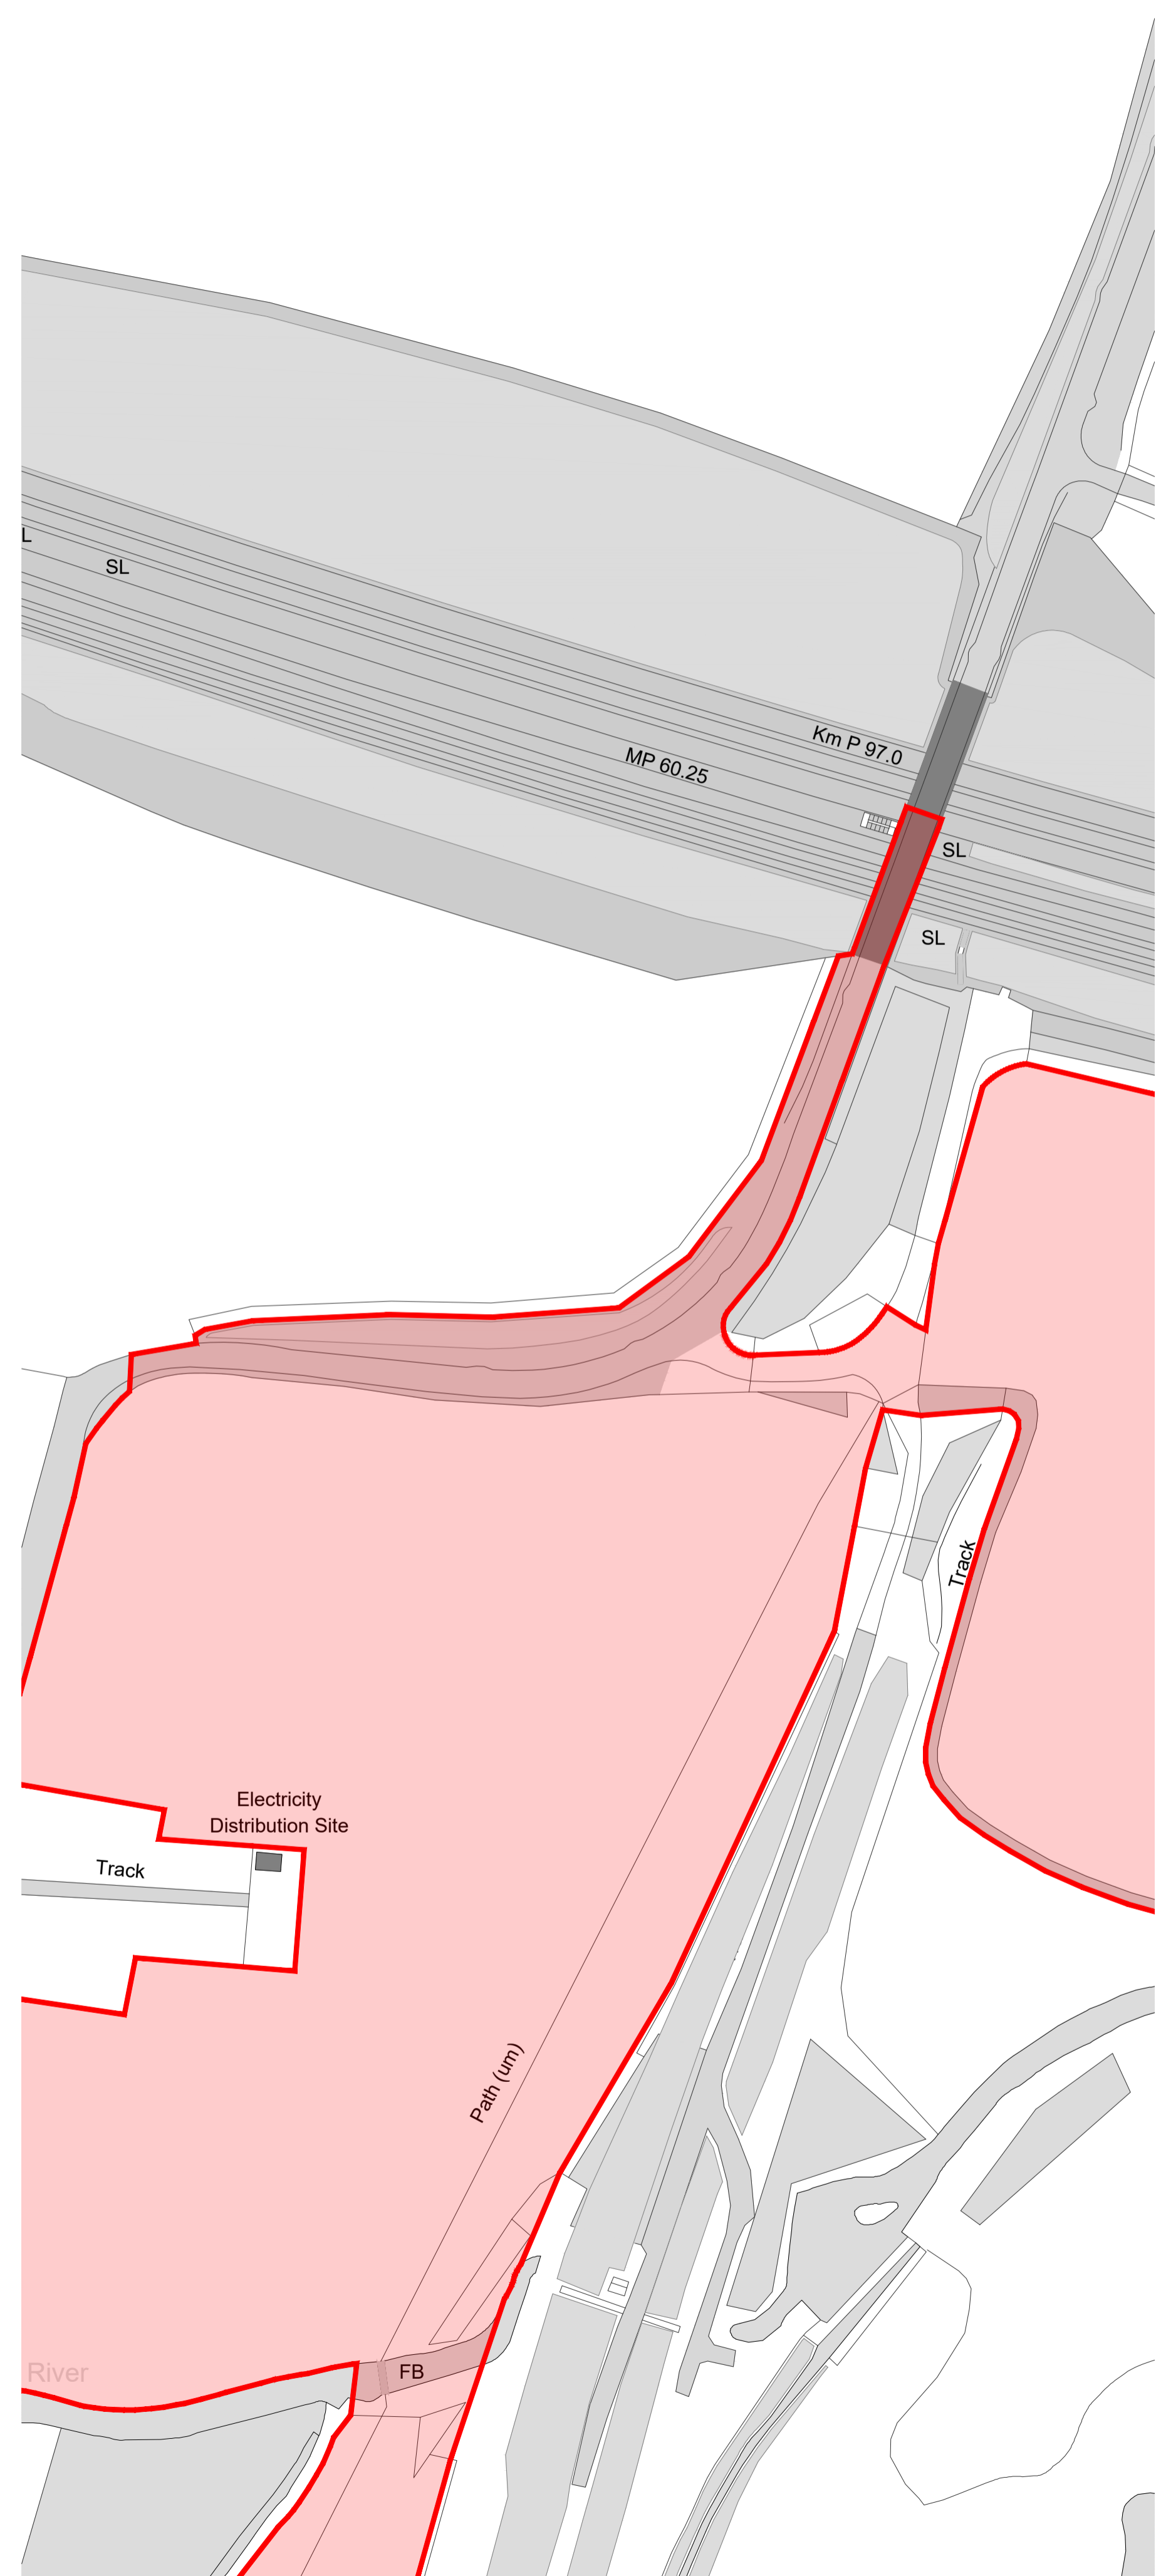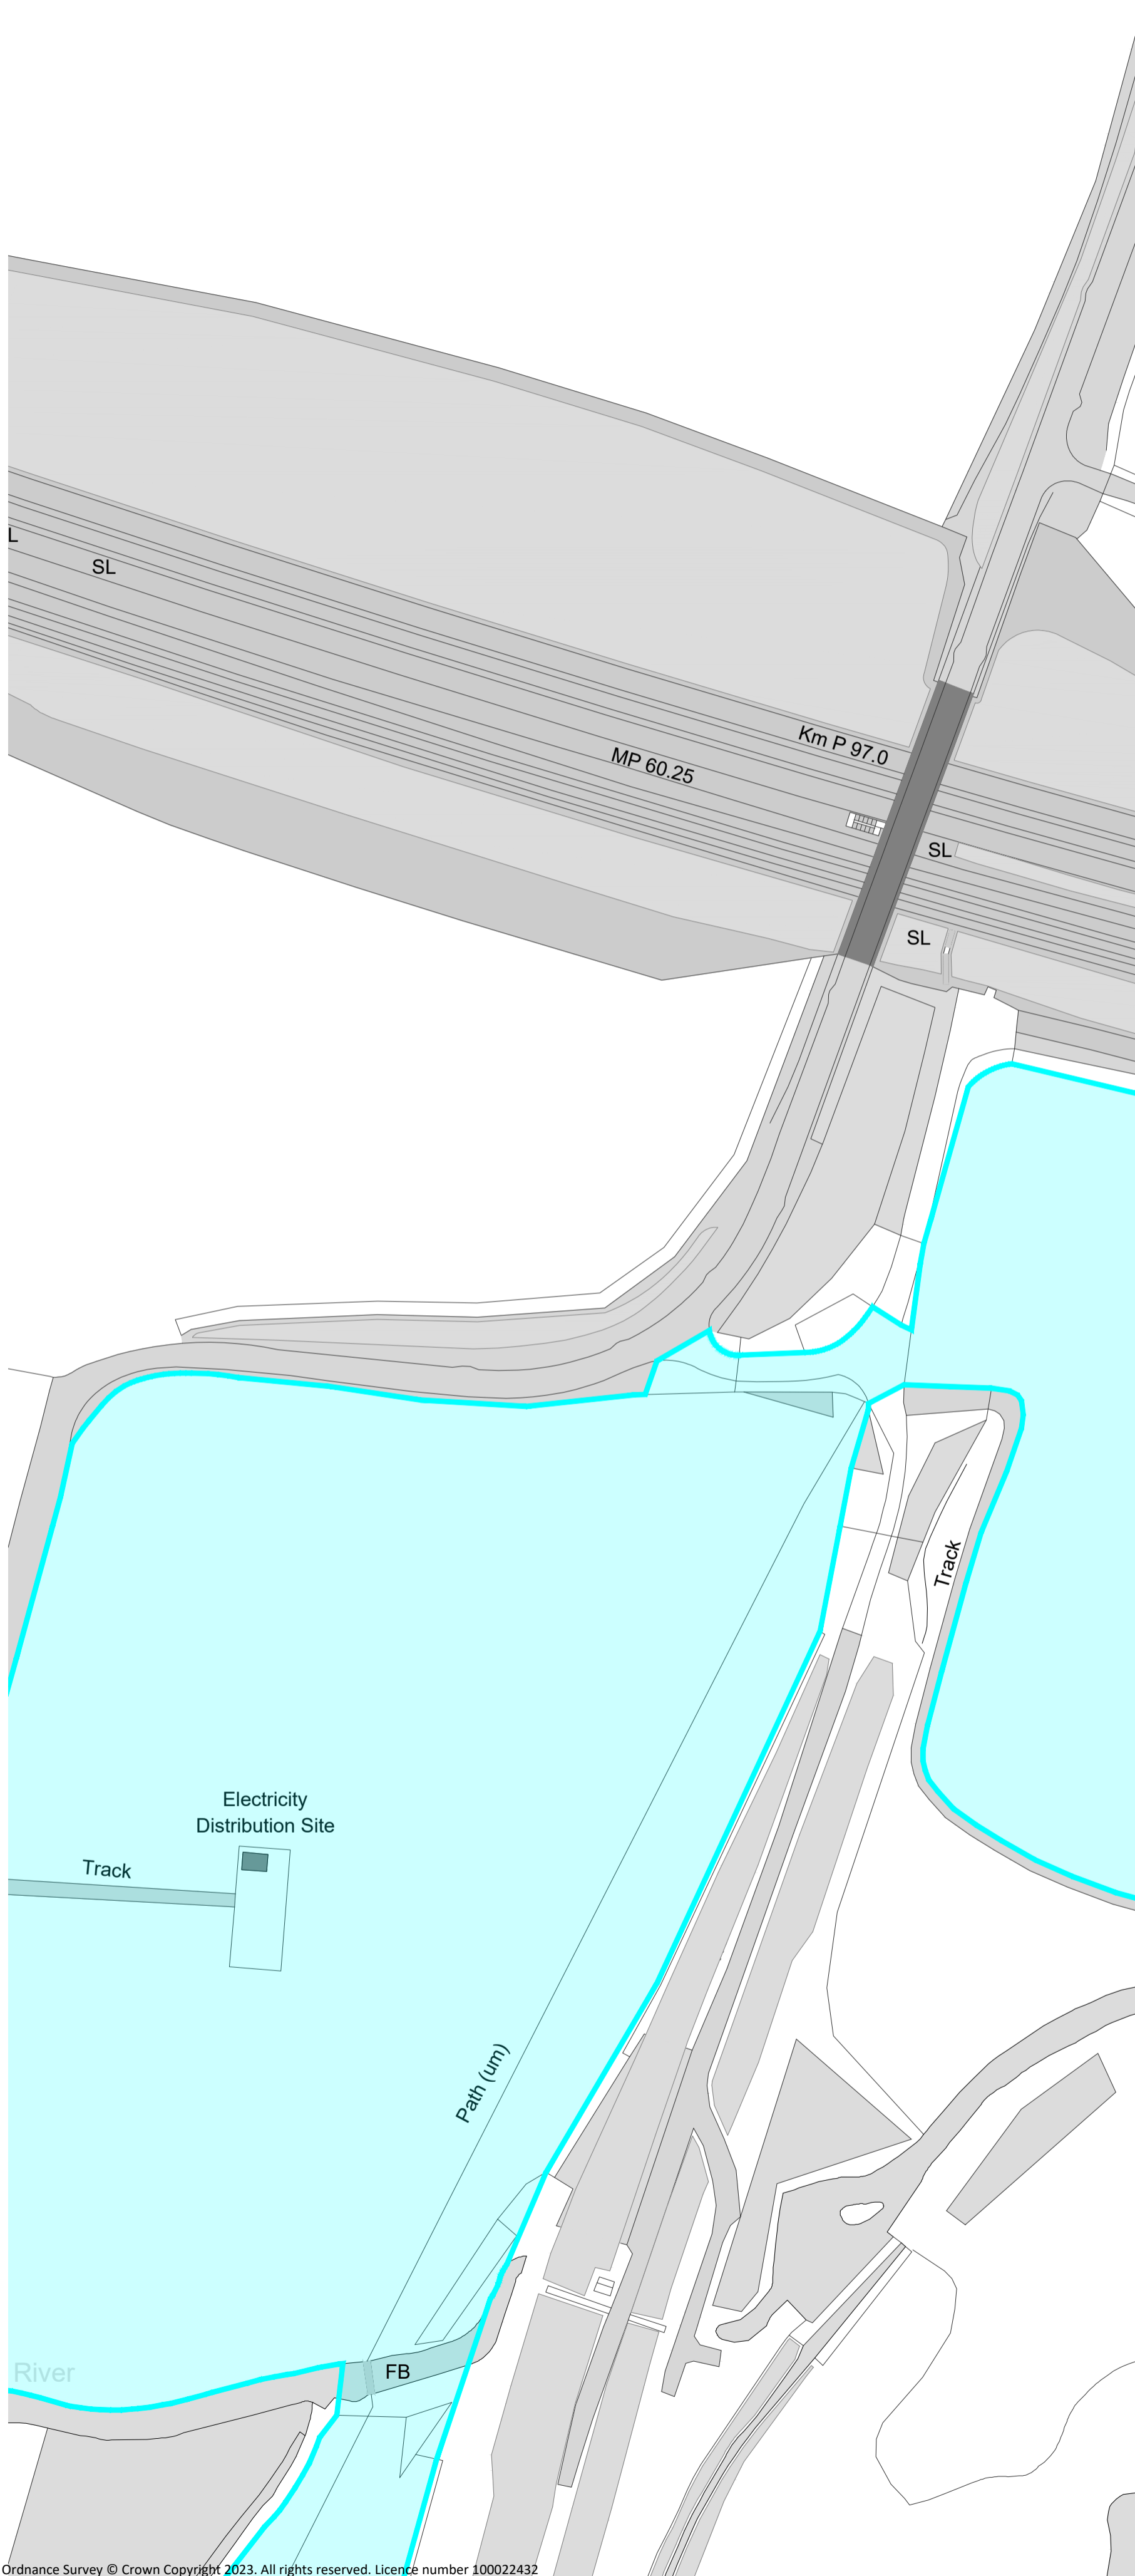

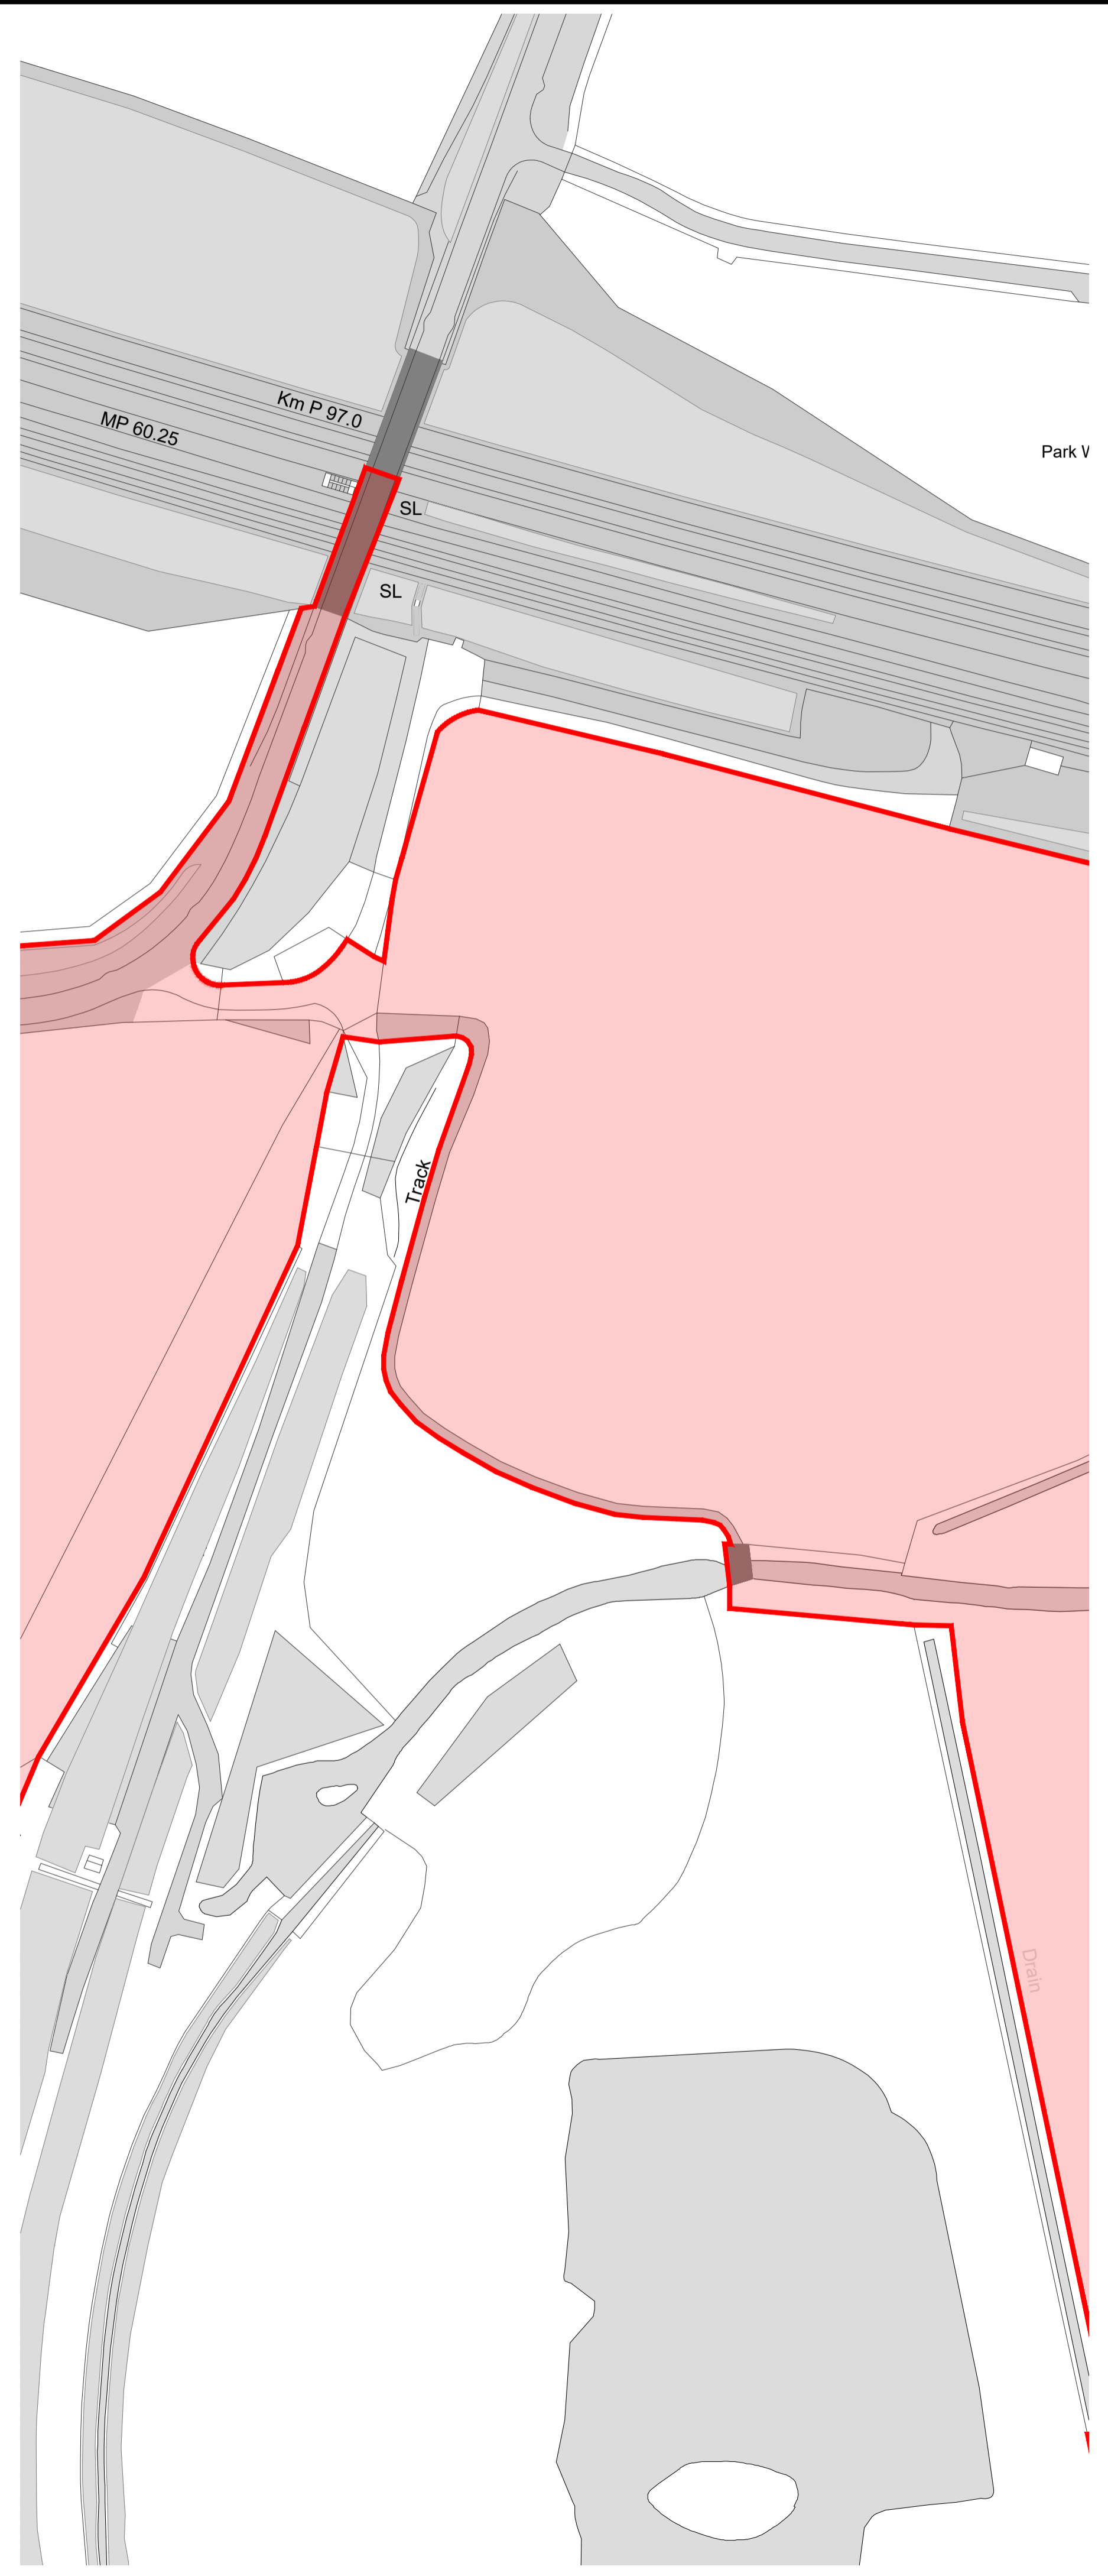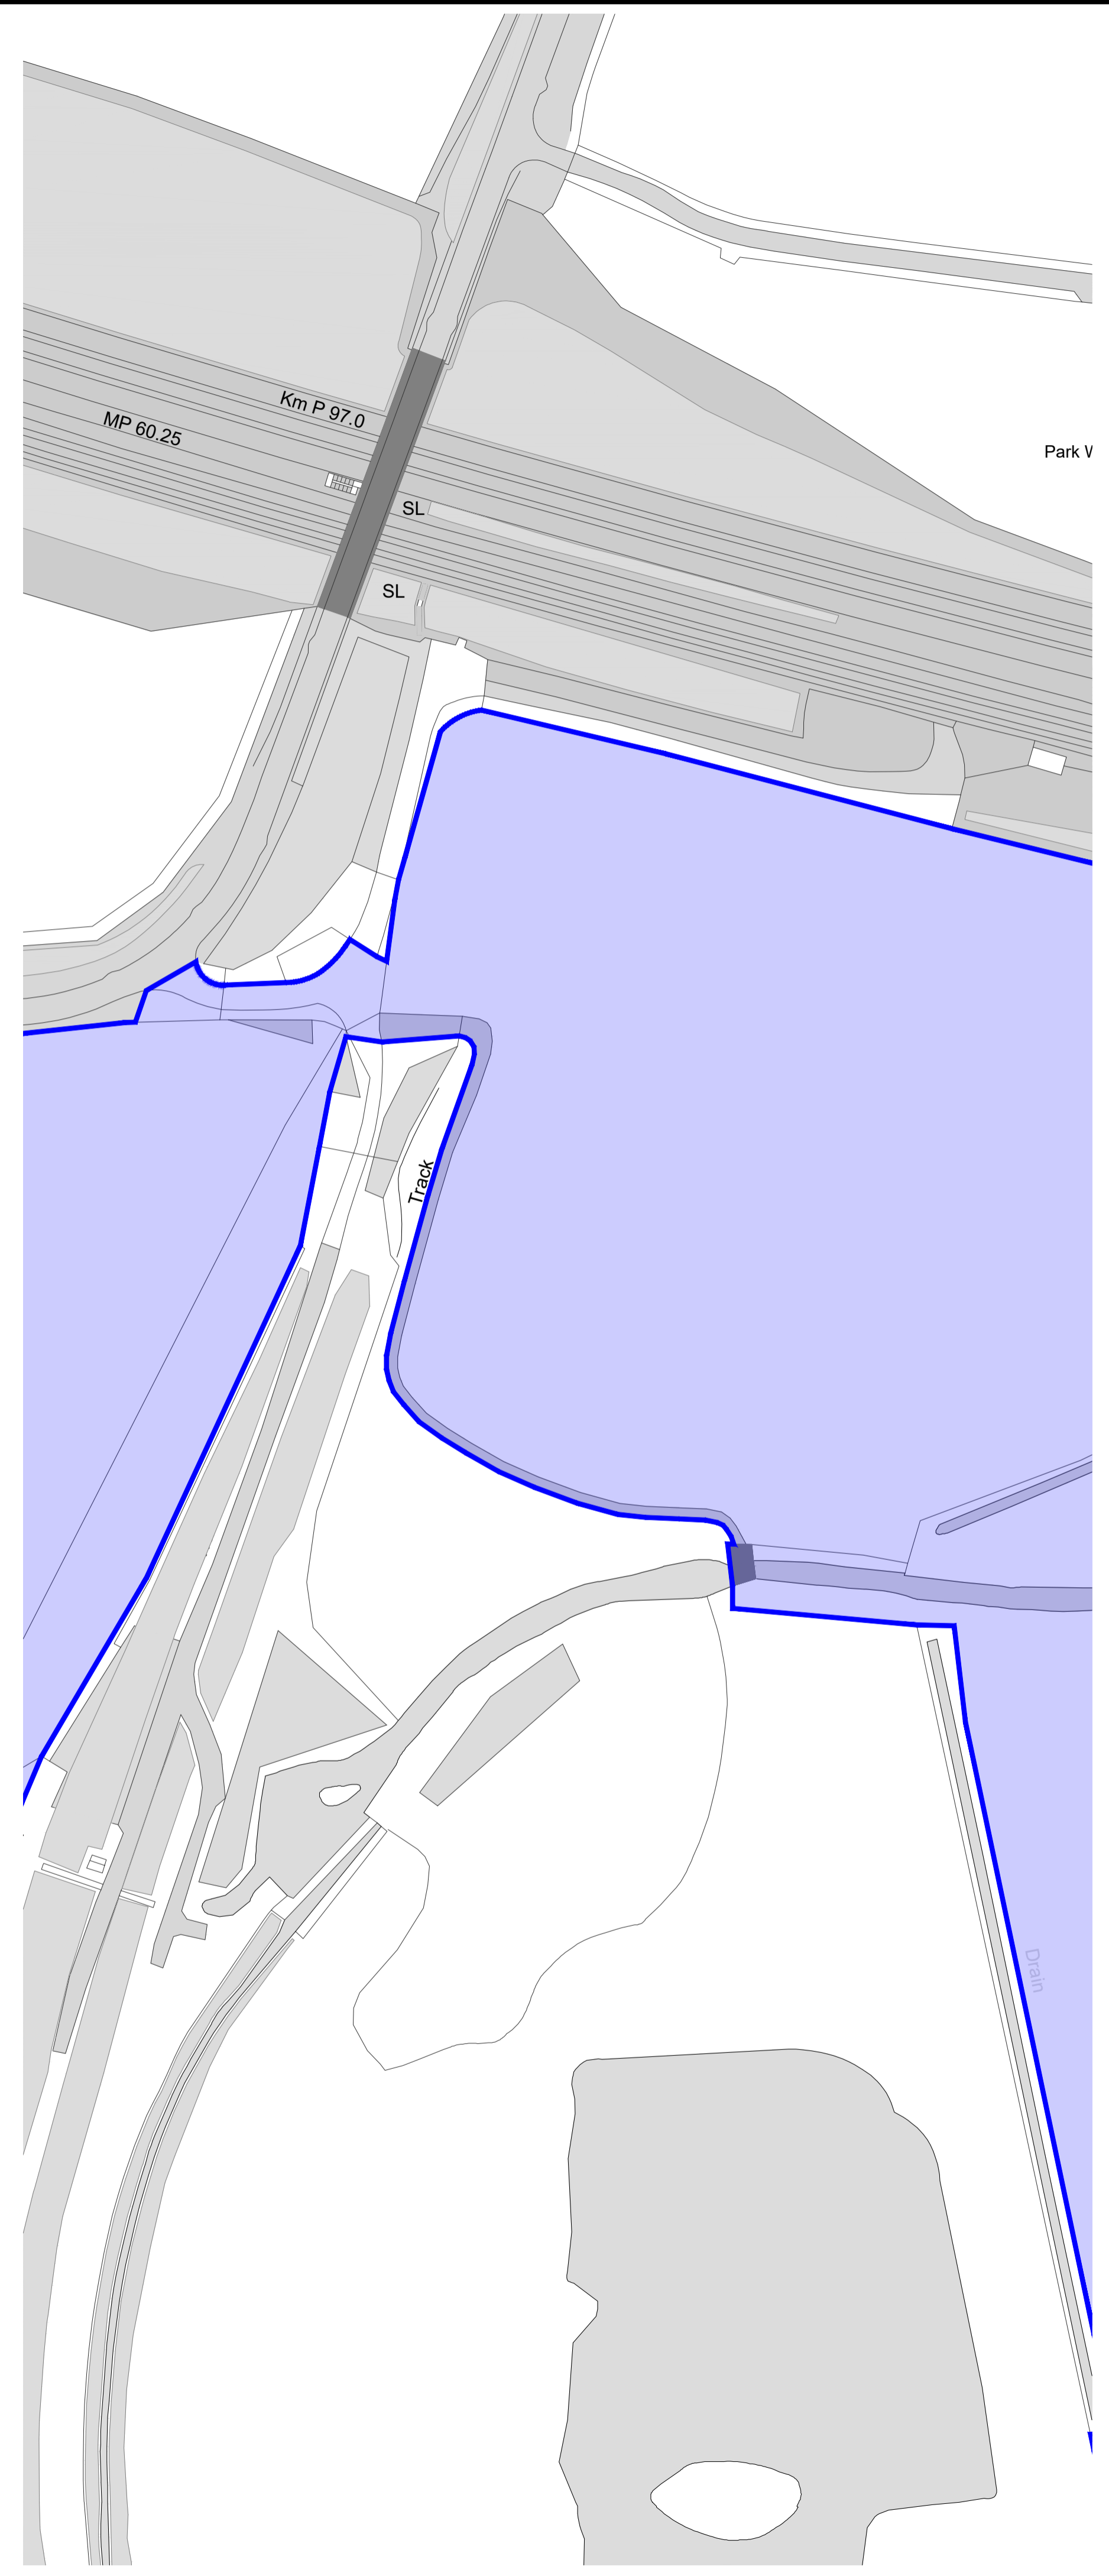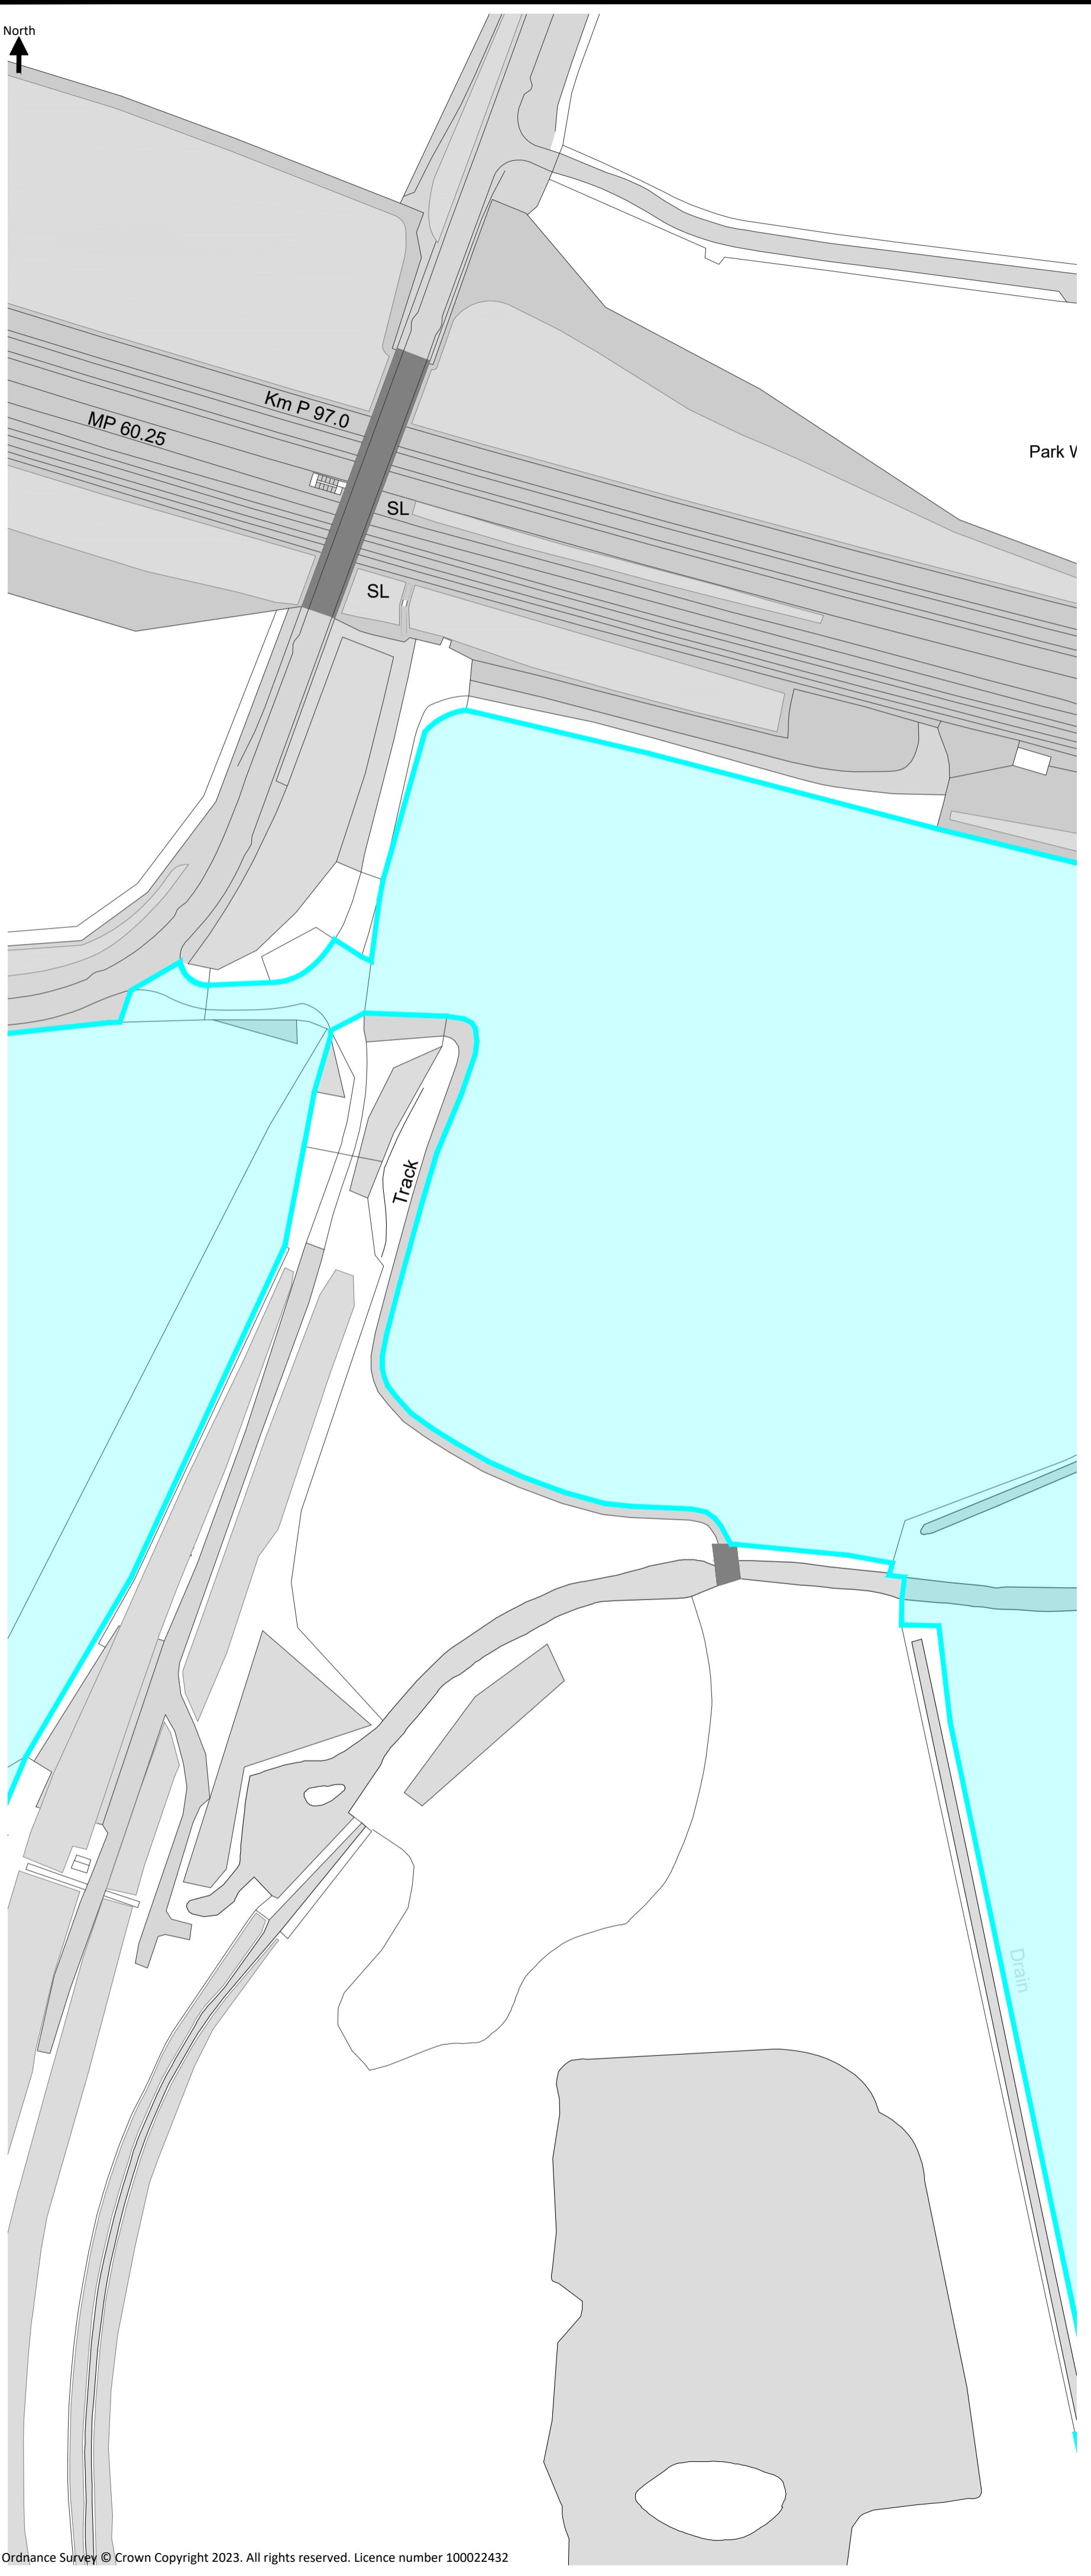

For information purposes only.
Not for construction.

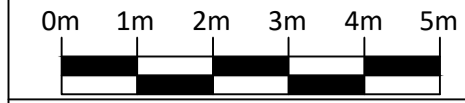

Notes:
Postcode: TN25 7HP W3W: paints.embodied.warp




Key:
Order Limits
Order Limits - Stat. Consultation 2023
Order Limits - Stat. Consultation 2022




Project Name:
Stonestreet Green Solar
Drawing Title:
Environmental
Statement Figure 5.4:
Changes to Preferred
Order Limits (L)
- Sheet 12 of 16

Document Reference #:
142-01-01-Dpg12
Scale: 1:100@A1 APFP Reg. 5(2)(a)
Produced: RC Checked: CM Date: May 2024 Version: 01

North

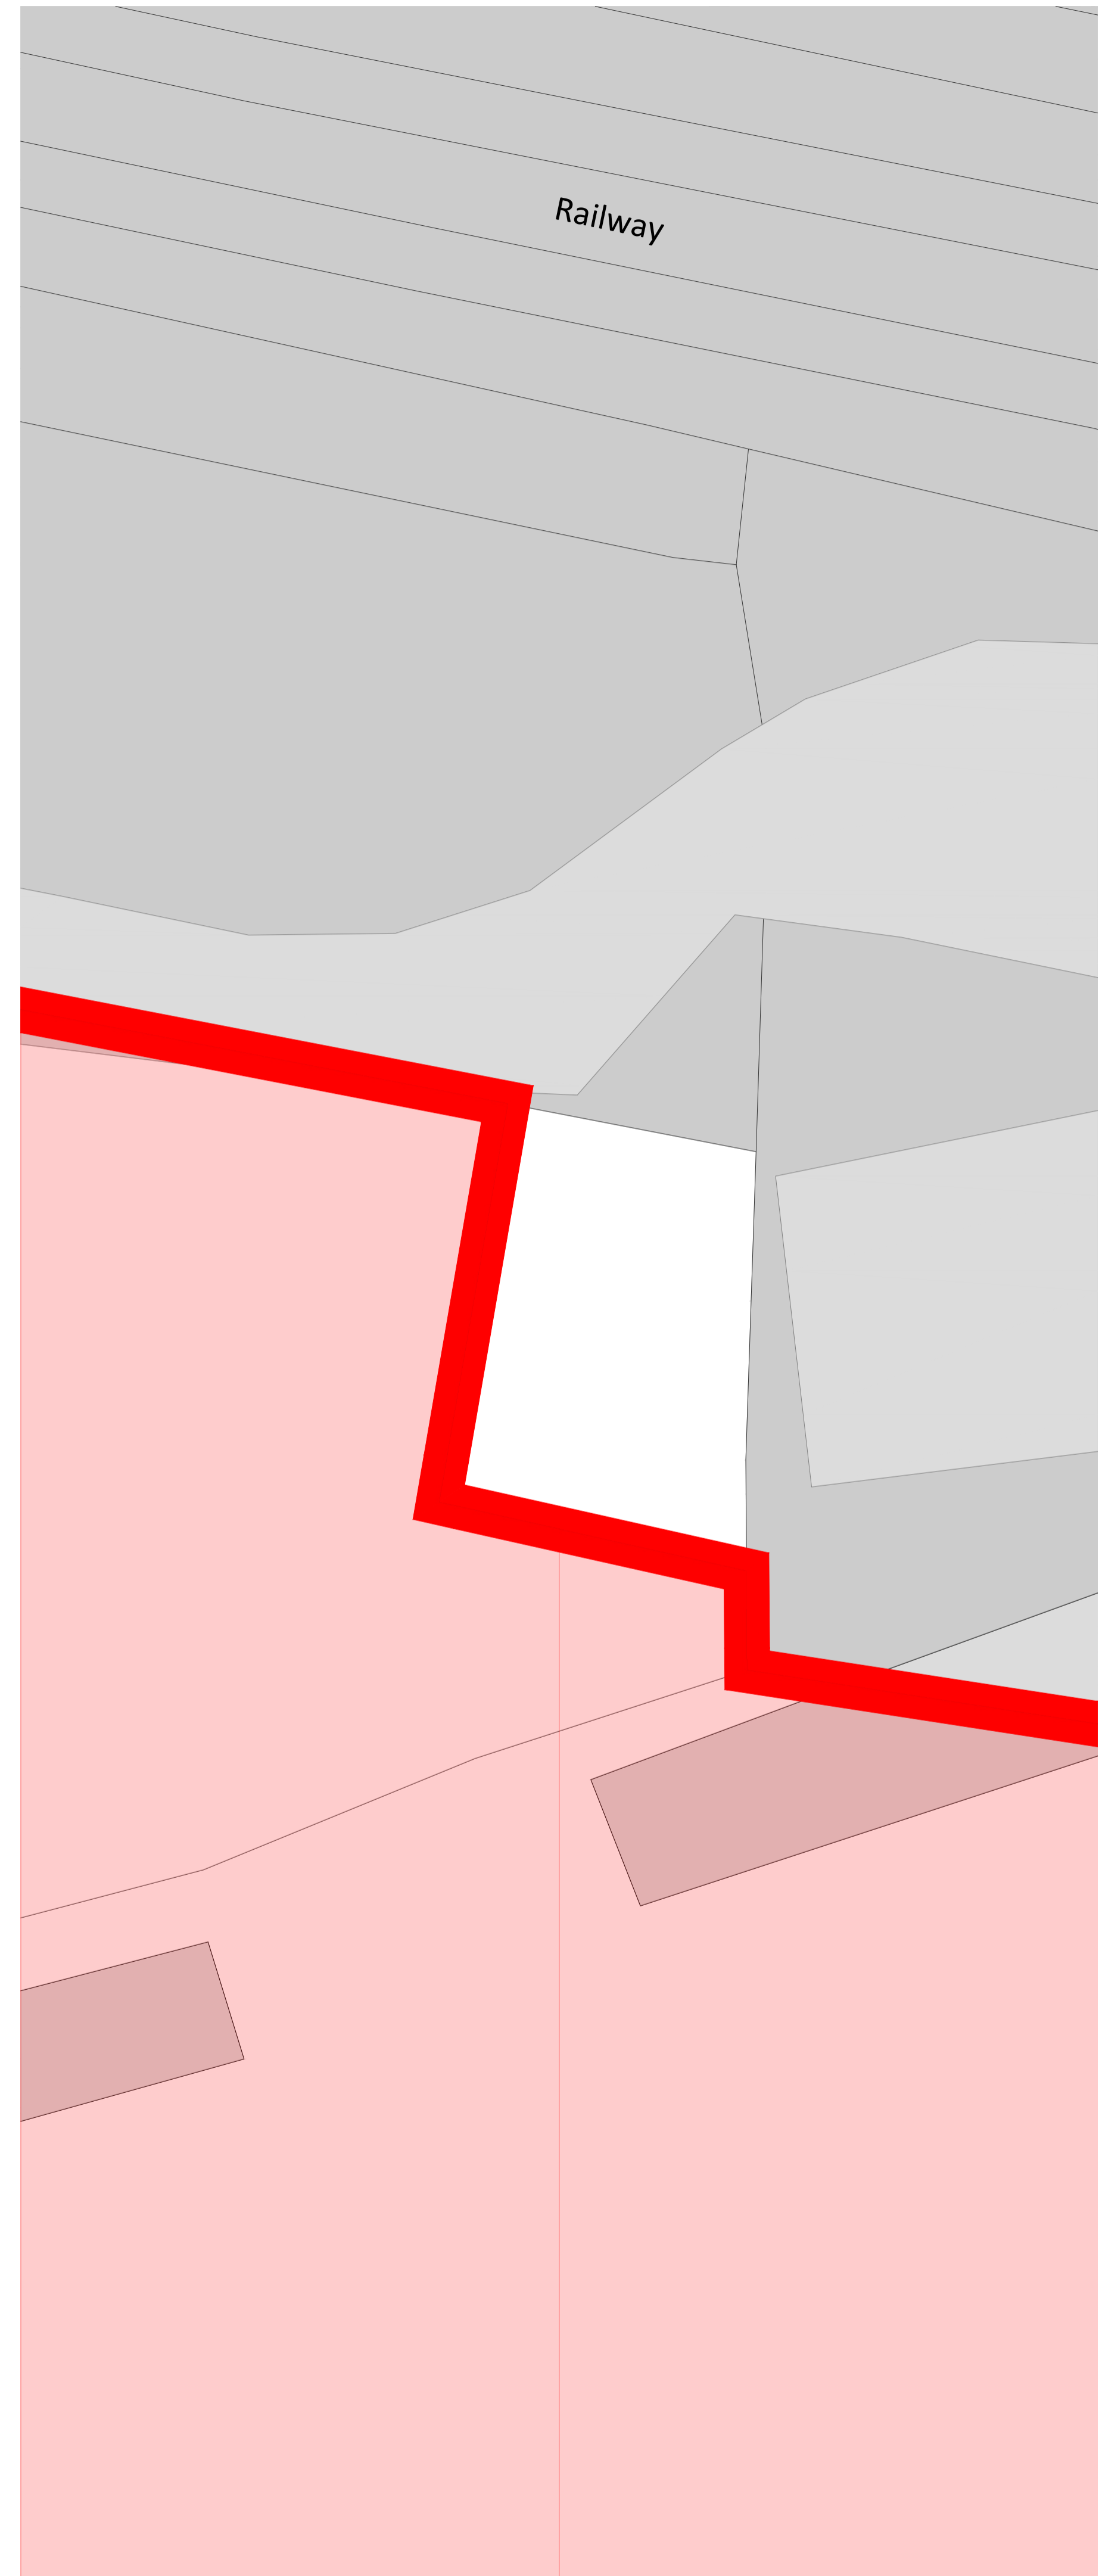
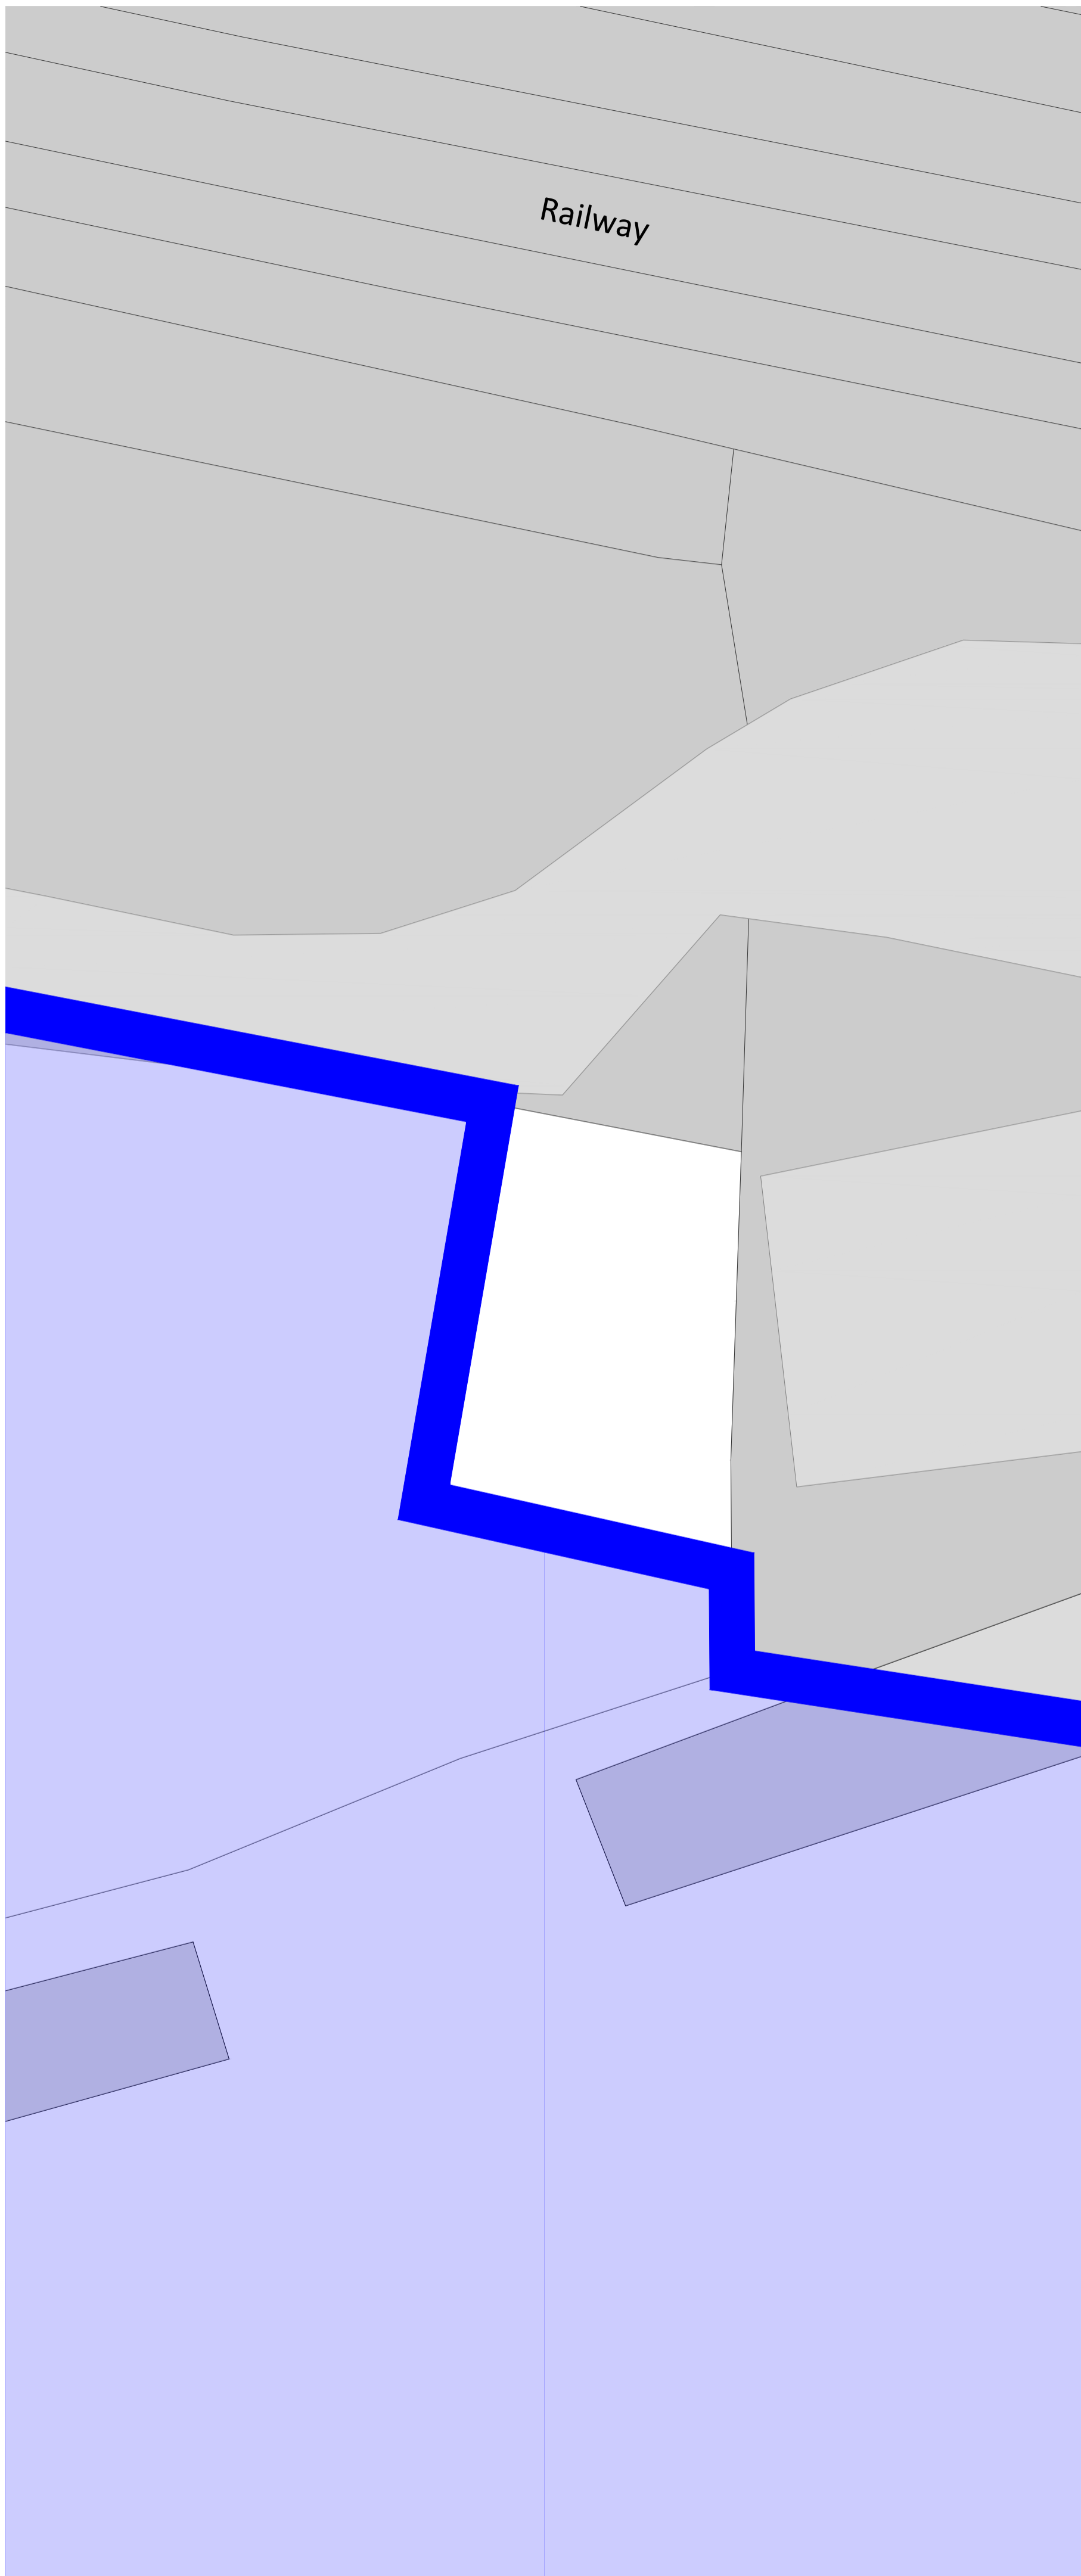
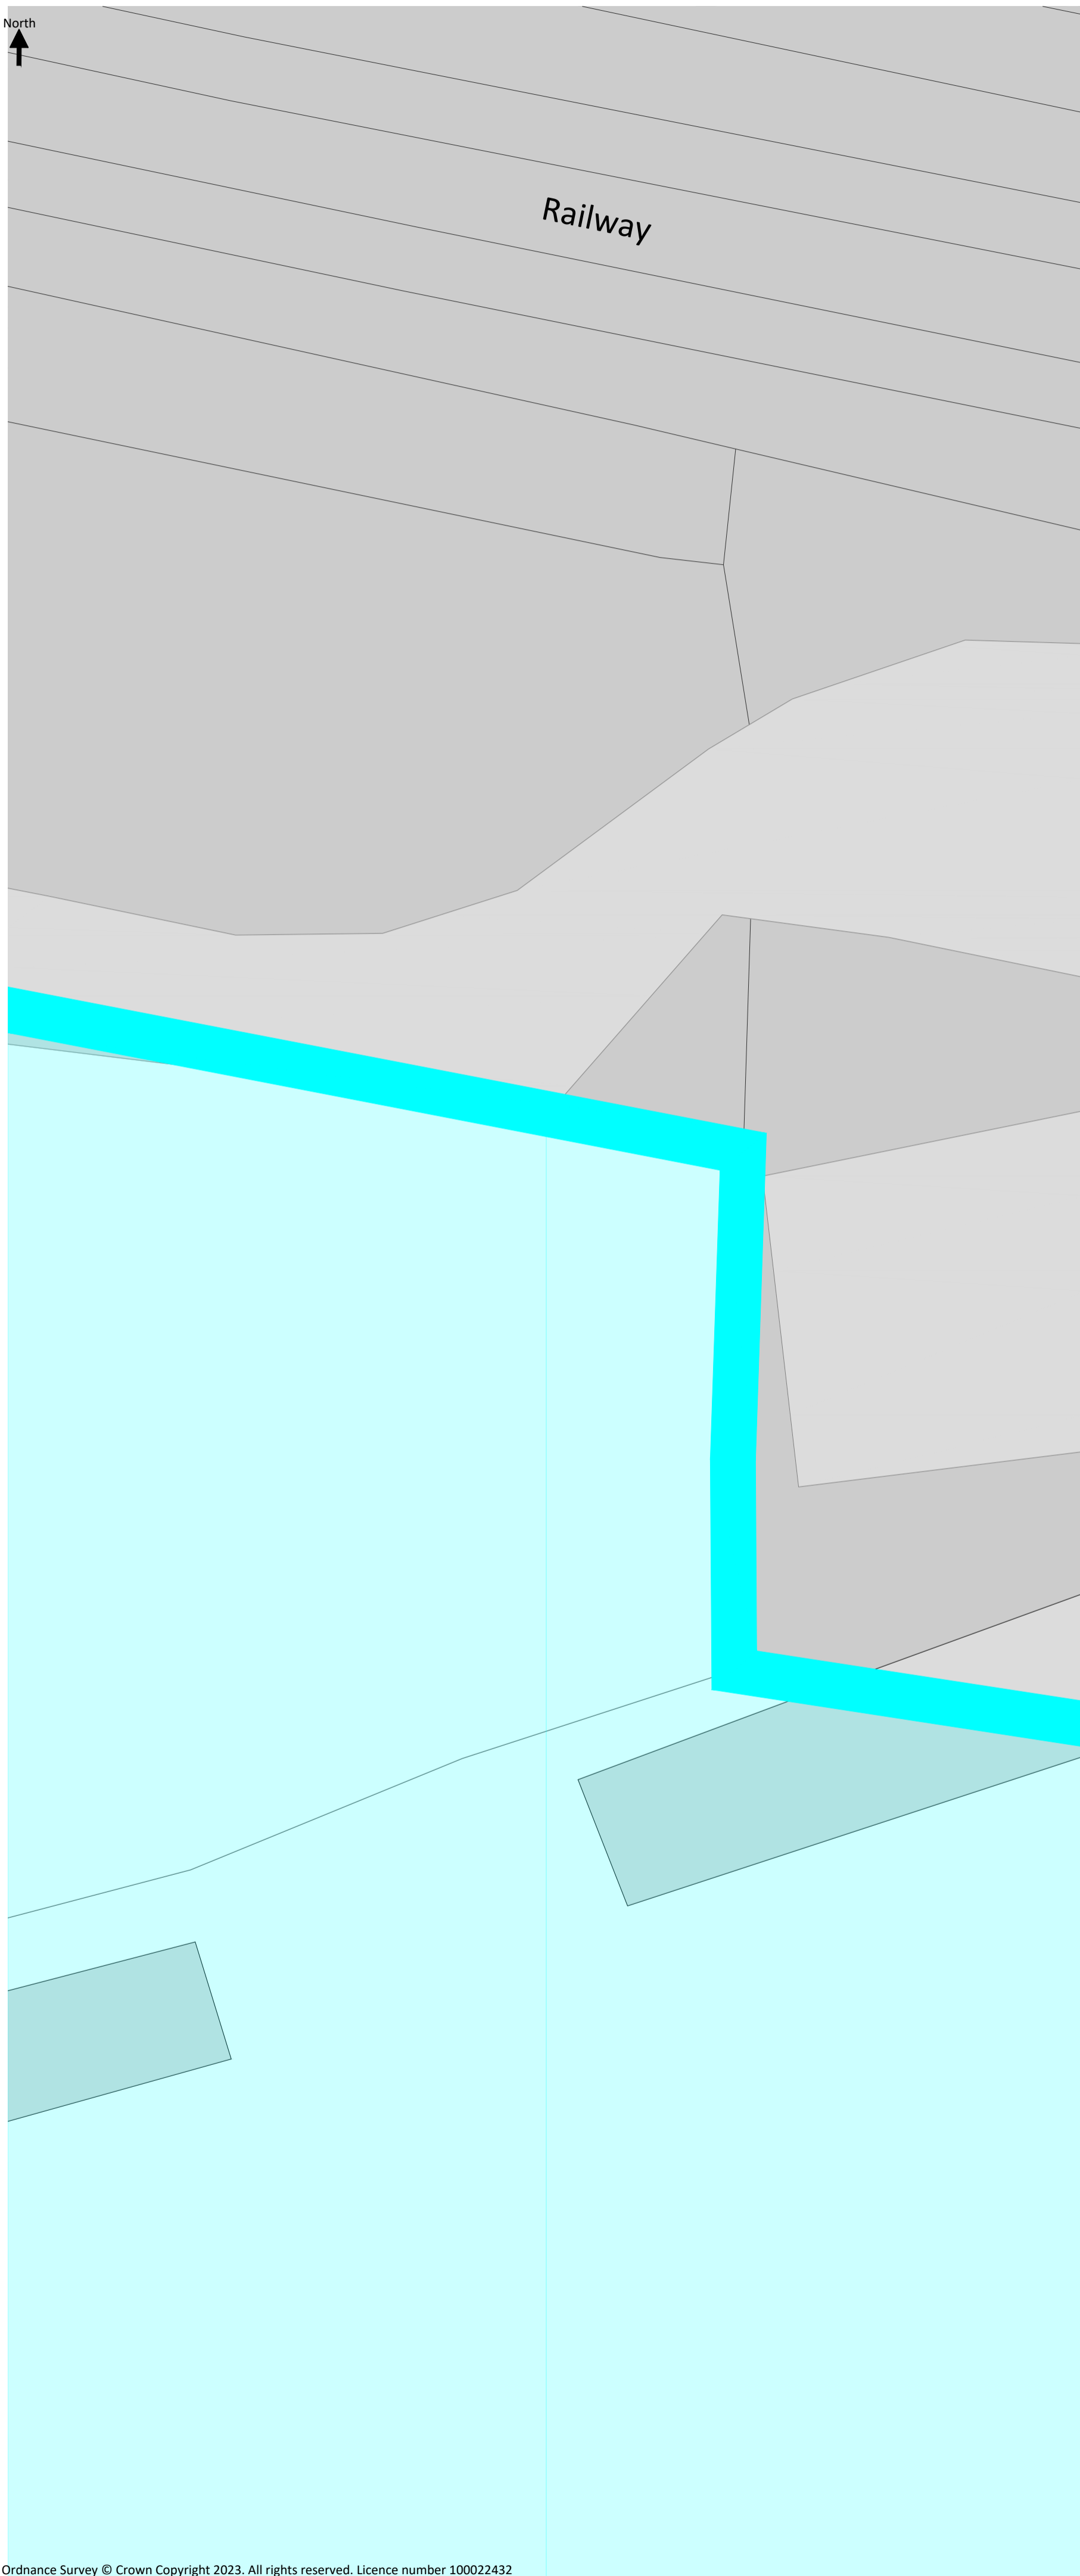


For information purposes only.
Not for construction.

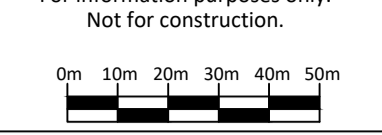

Notes:
Postcode: TN25 7HP W3W: paints.embodied.warp

Key:
Order Limits
Order Limits - Stat. Consultation 2023
Order Limits - Stat. Consultation 2022

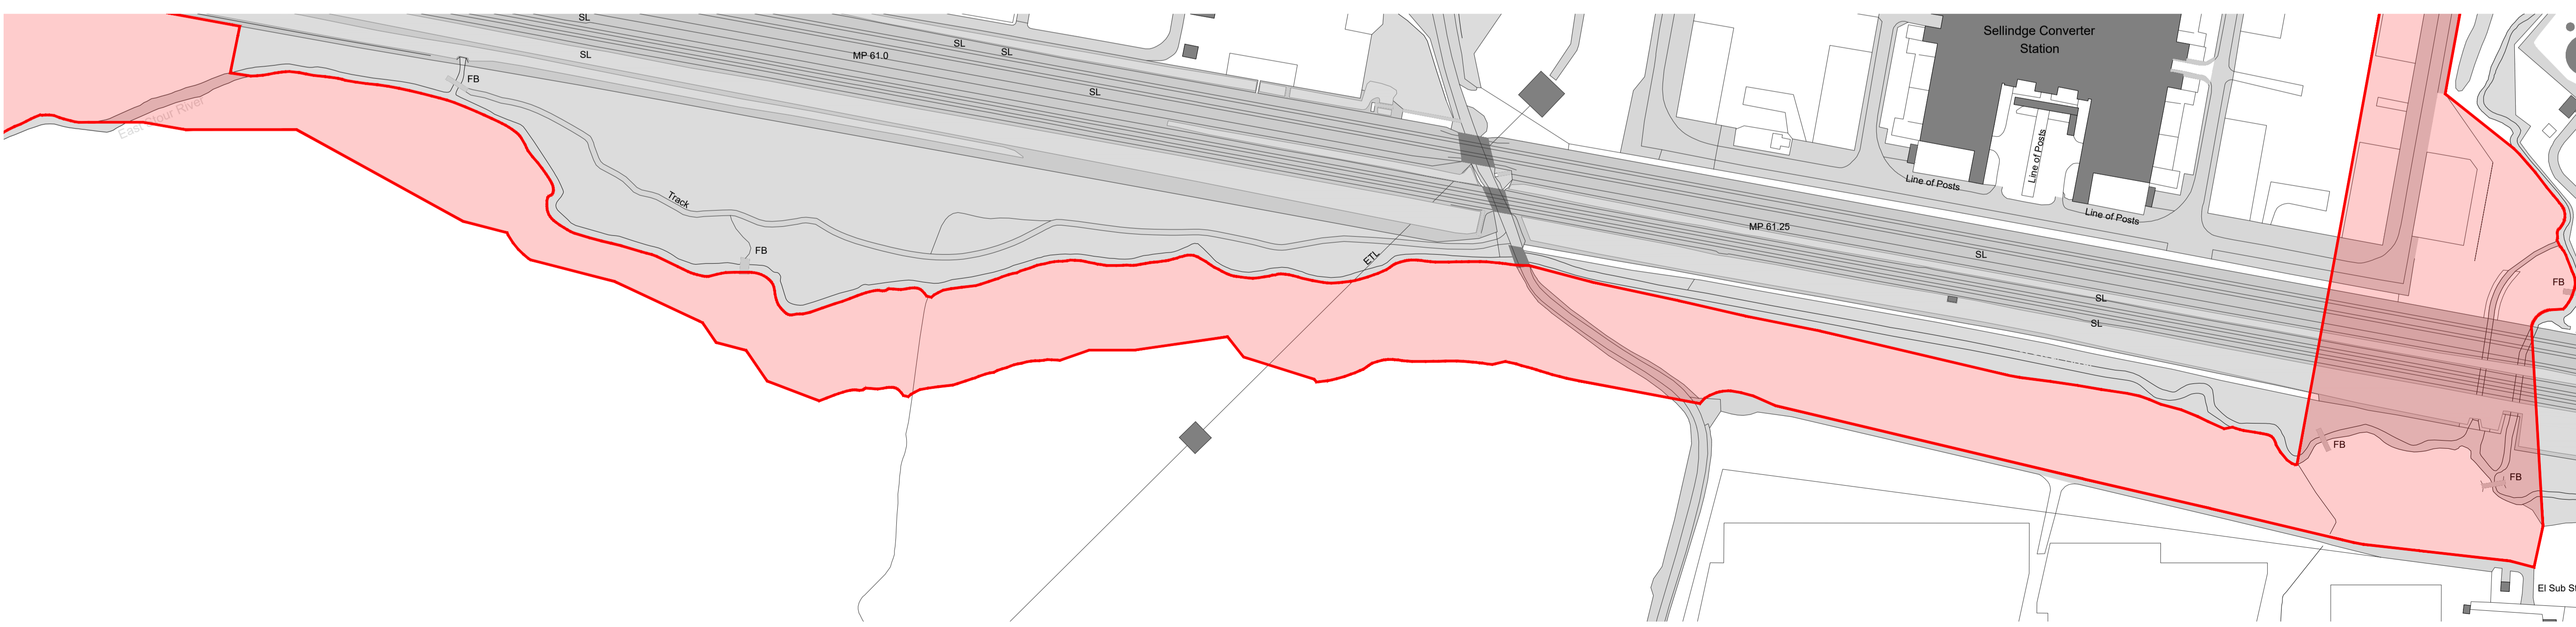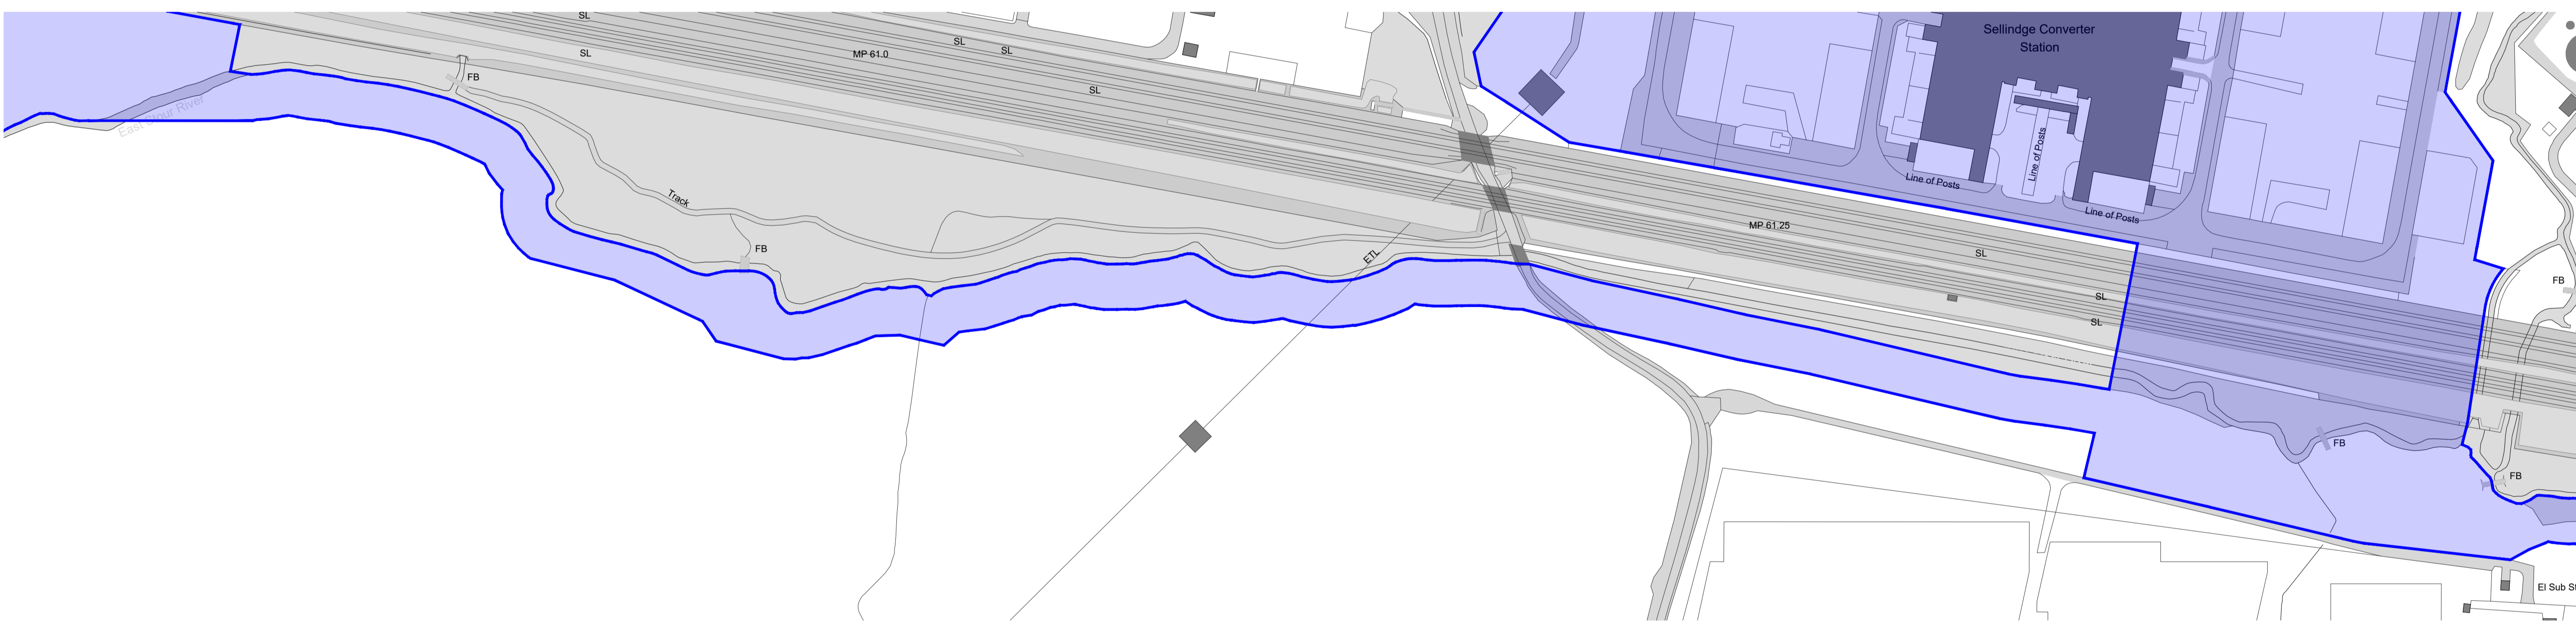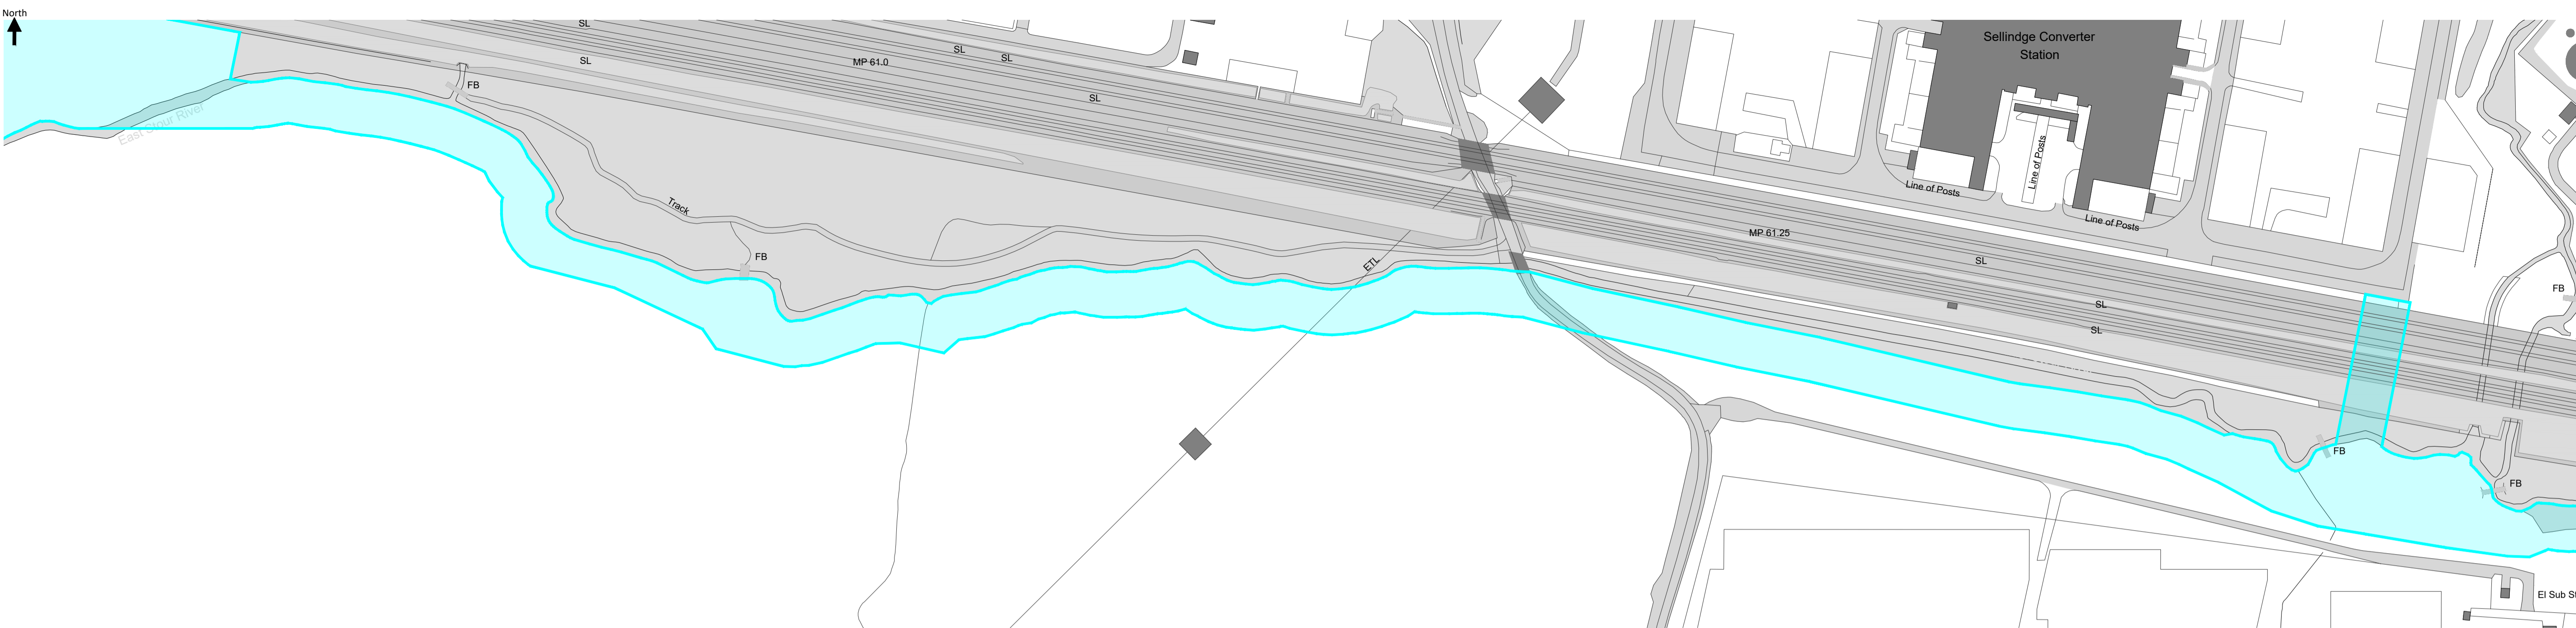

Evolution Power Holdings Ltd
Email: info@stonestreetgreensolar.co.uk
www.stonestreetgreensolar.co.uk
©Evolution Power Ltd.


Project Name:
Stonestreet Green Solar

Drawing Title:
Environmental
Statement Figure 5.4:
Changes to Preferred
Order Limits (M)
- Sheet 13 of 16

Document Reference #:
142-01-01-Dpg13



Scale: 1:1500@A1 APFP Reg. 5(2)(a)
Produced: RC Checked: CM Date: May 2024 Version: 01

For information purposes only.
Not for construction.

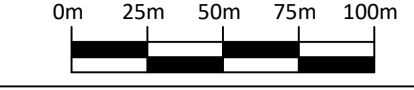

Notes:
Postcode: TN25 7HP W3W: paints.embodied.warp

Key:
Order Limits
Order Limits - Stat. Consultation 2023
Order Limits - Stat. Consultation 2022

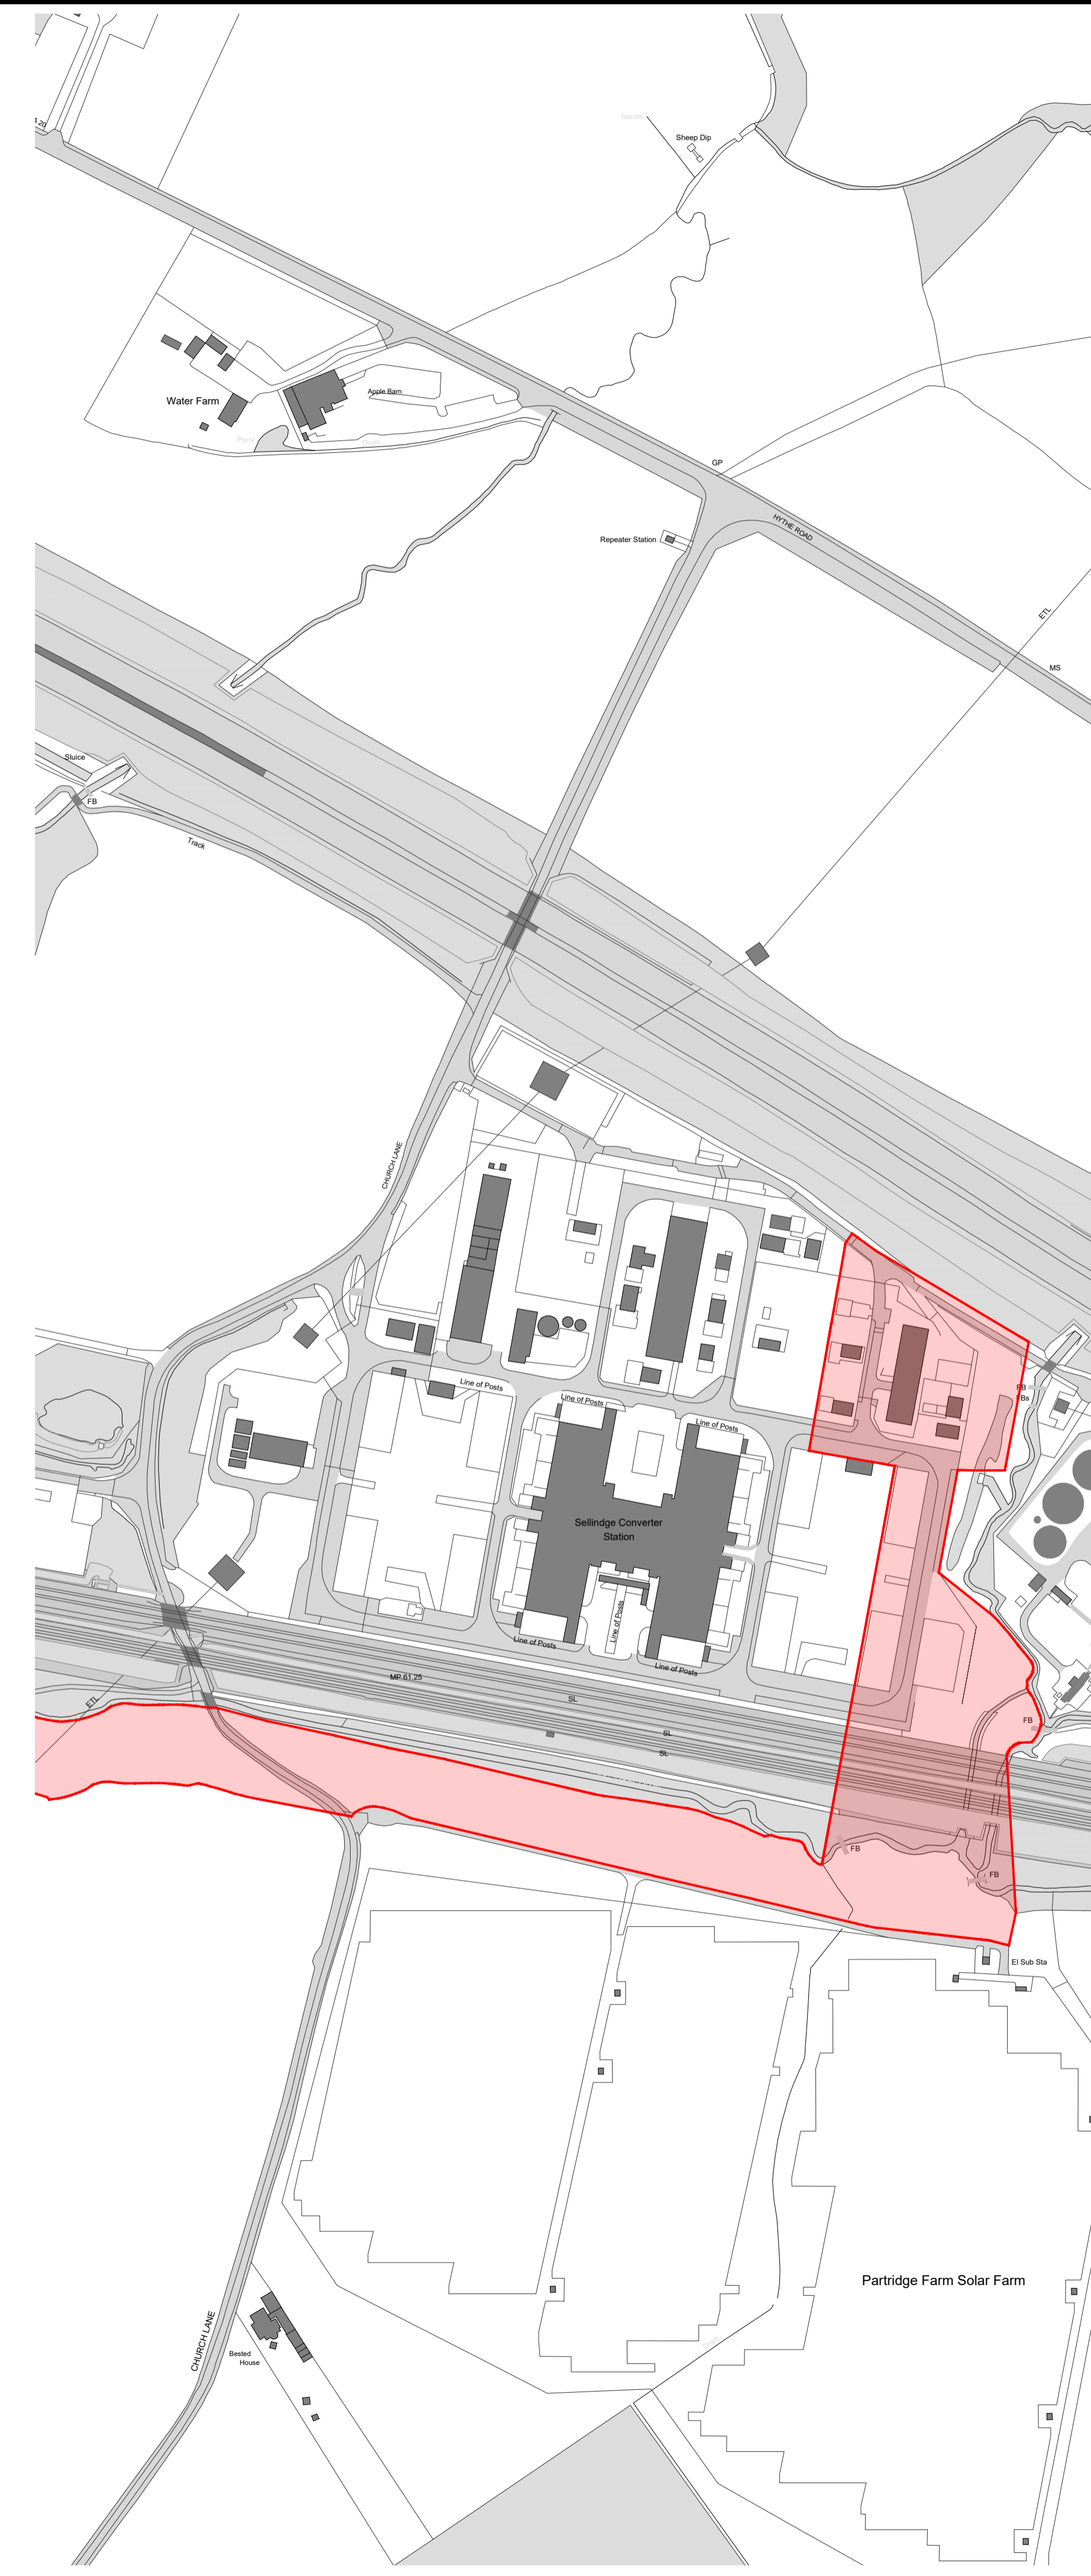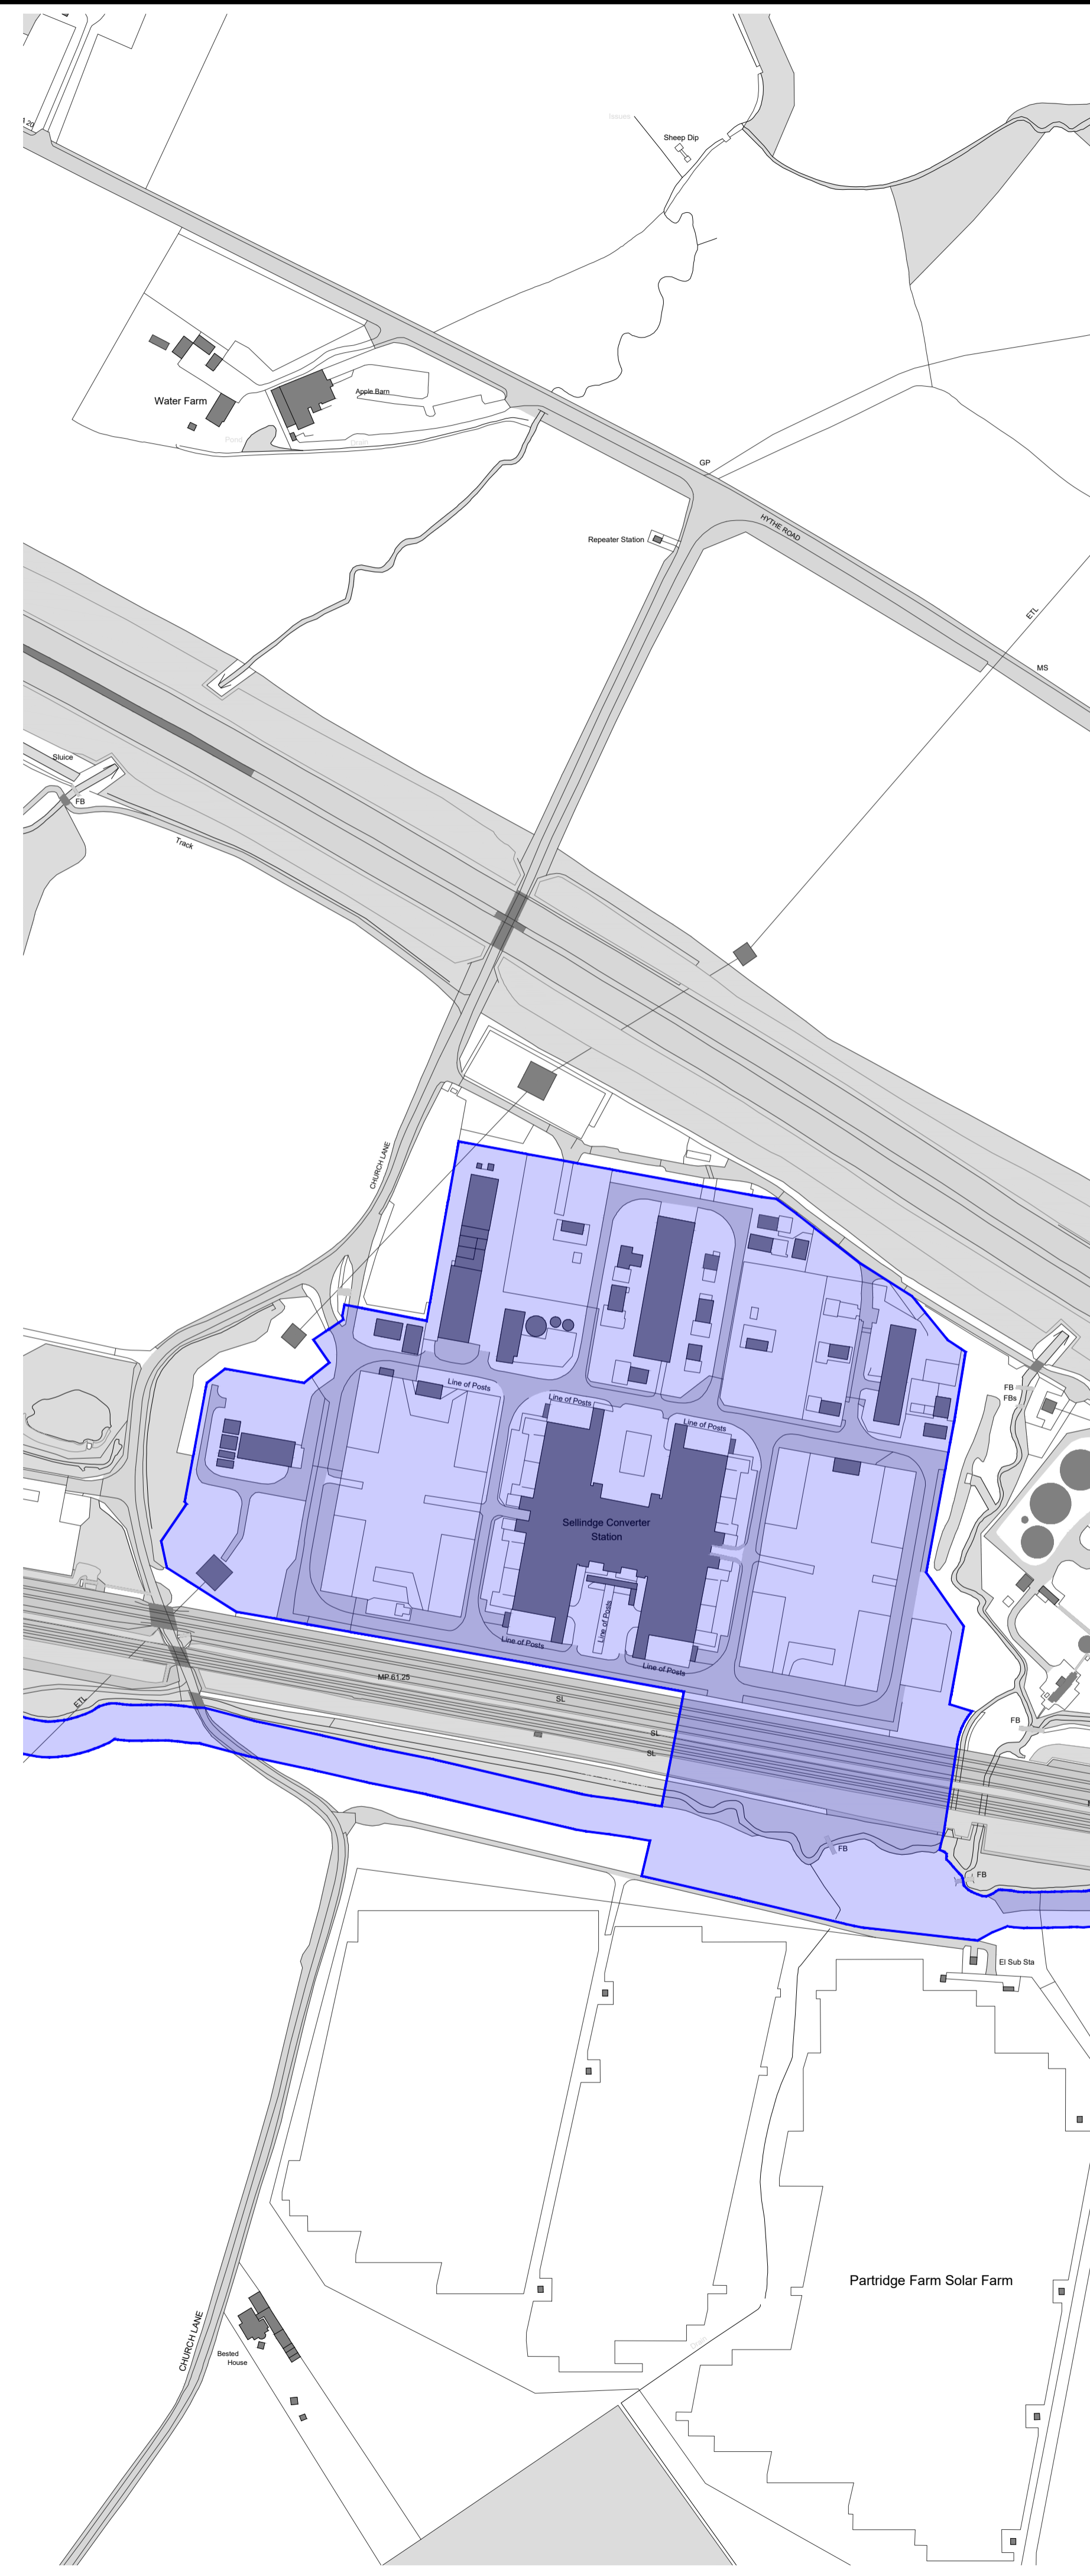

Project Name:
Stonestreet Green Solar
Drawing Title:
Environmental
Statement Figure 5.4:
Changes to Preferred
Order Limits (N)
- Sheet 14 of 16



Document Reference #:
142-01-01-Dpg14
Scale: 1:2500@A1 APFP Reg. 5(2)(a)
Produced: RC Checked: CM Date: May 2024 Version: 01

For information purposes only.
Not for construction.



Notes:
Postcode: TN25 7HP W3W: paints.embodied.warp

- Key:
- Order Limits
 - Order Limits - Stat. Consultation 2023
 - Order Limits - Stat. Consultation 2022

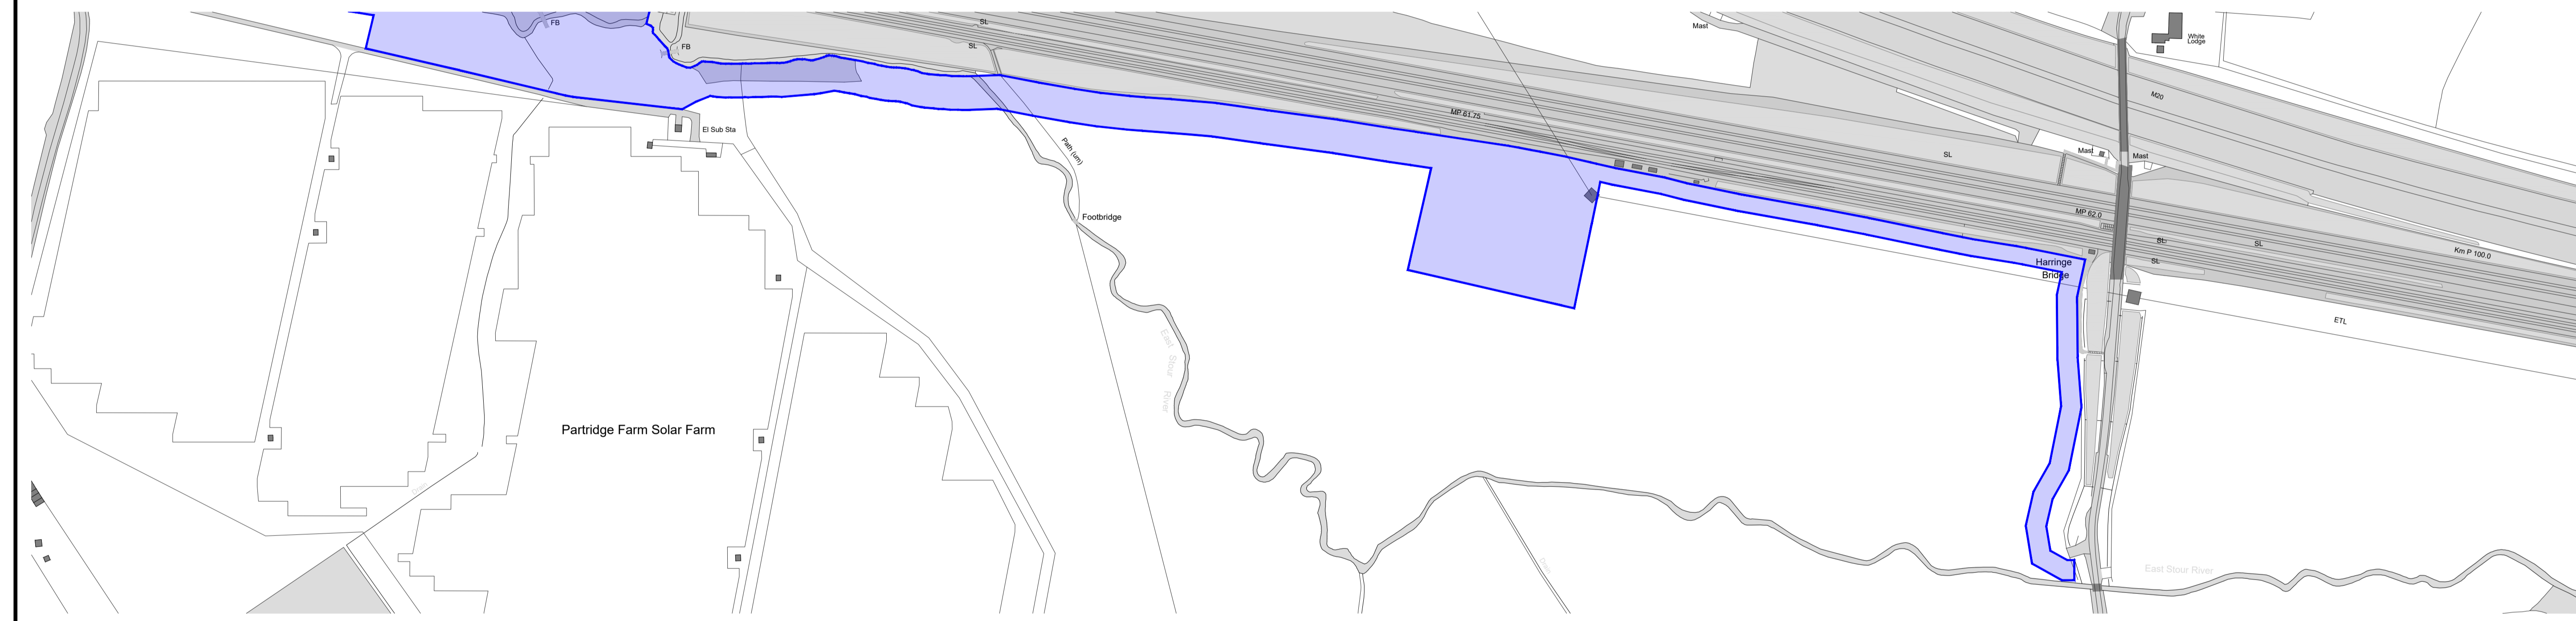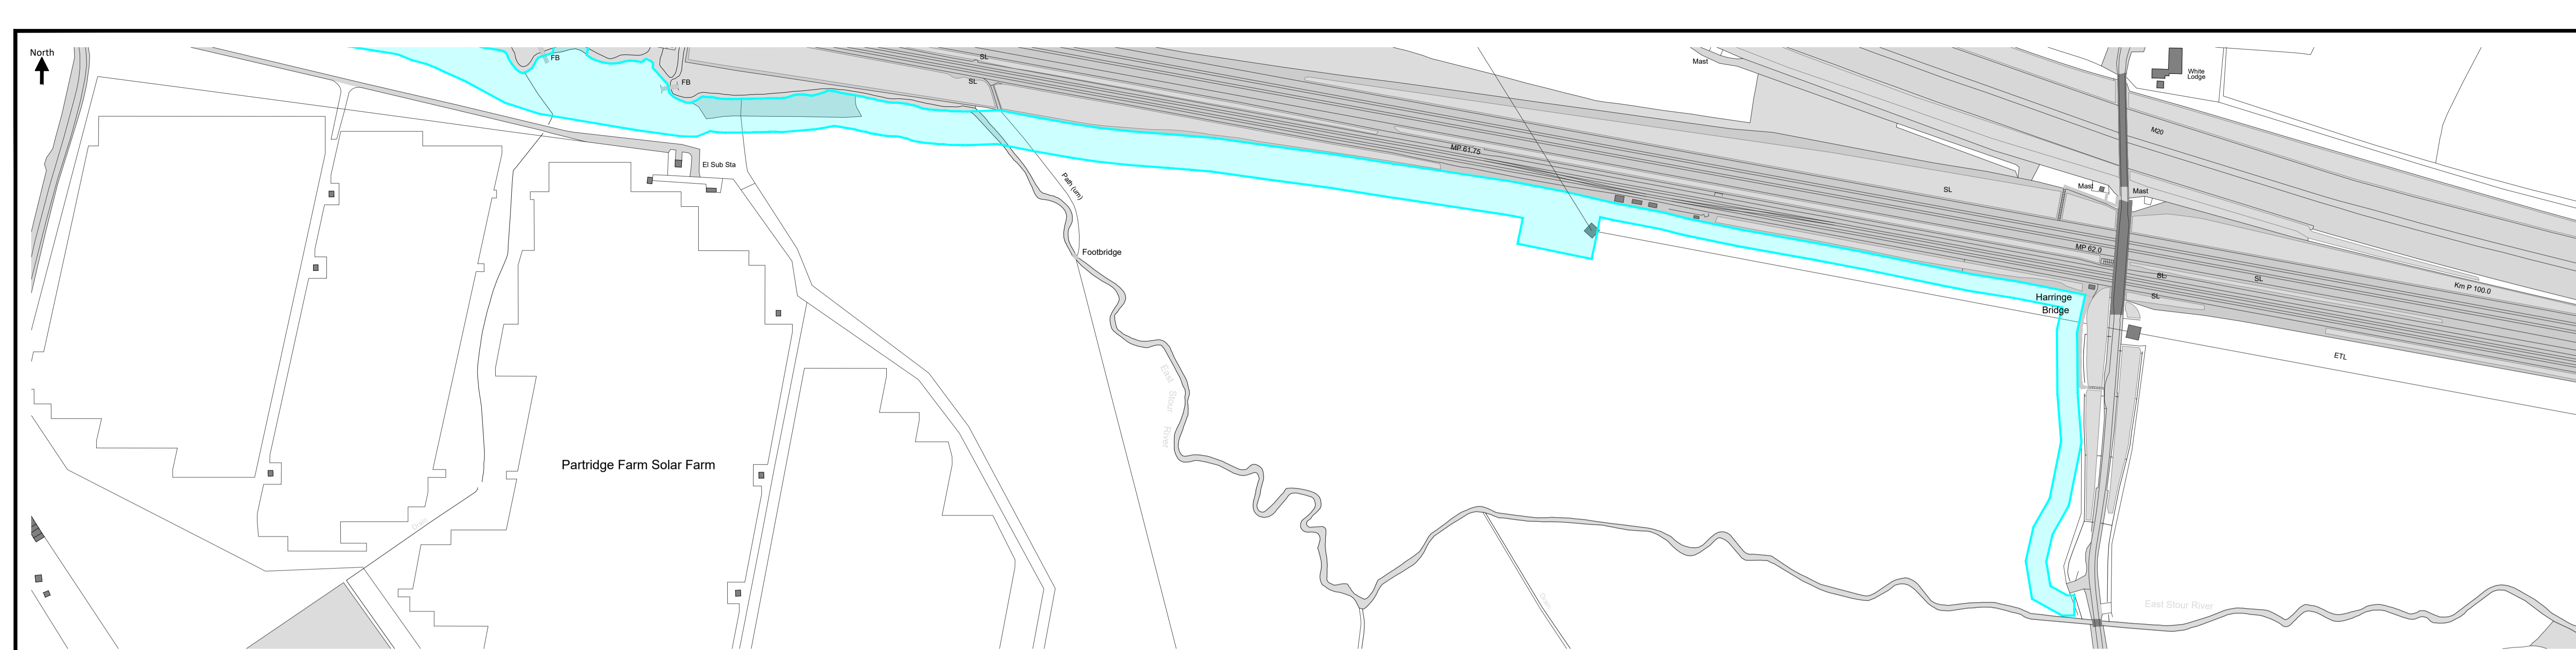

Evolution Power Holdings Ltd
Email: info@stonestreetgreensolar.co.uk
www.stonestreetgreensolar.co.uk
©Evolution Power Ltd.

Project Name:
Stonestreet Green Solar

Drawing Title:
Environmental
Statement Figure 5.4:
Changes to Preferred
Order Limits (O)
- Sheet 15 of 16


Document Reference #:
142-01-01-Dpg15

Scale: 1:2000@A1 APFP Reg. 5(2)(a)
Produced: RC Checked: CM Date: May 2024 Version: 01

North

For information purposes only.

Not for construction.



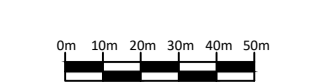


Notes:

Postcode: TN25 7HP W3W: paints.embodied.warp

Key:

- Order Limits
- Order Limits - Stat. Consultation 2023
- Order Limits - Stat. Consultation 2022

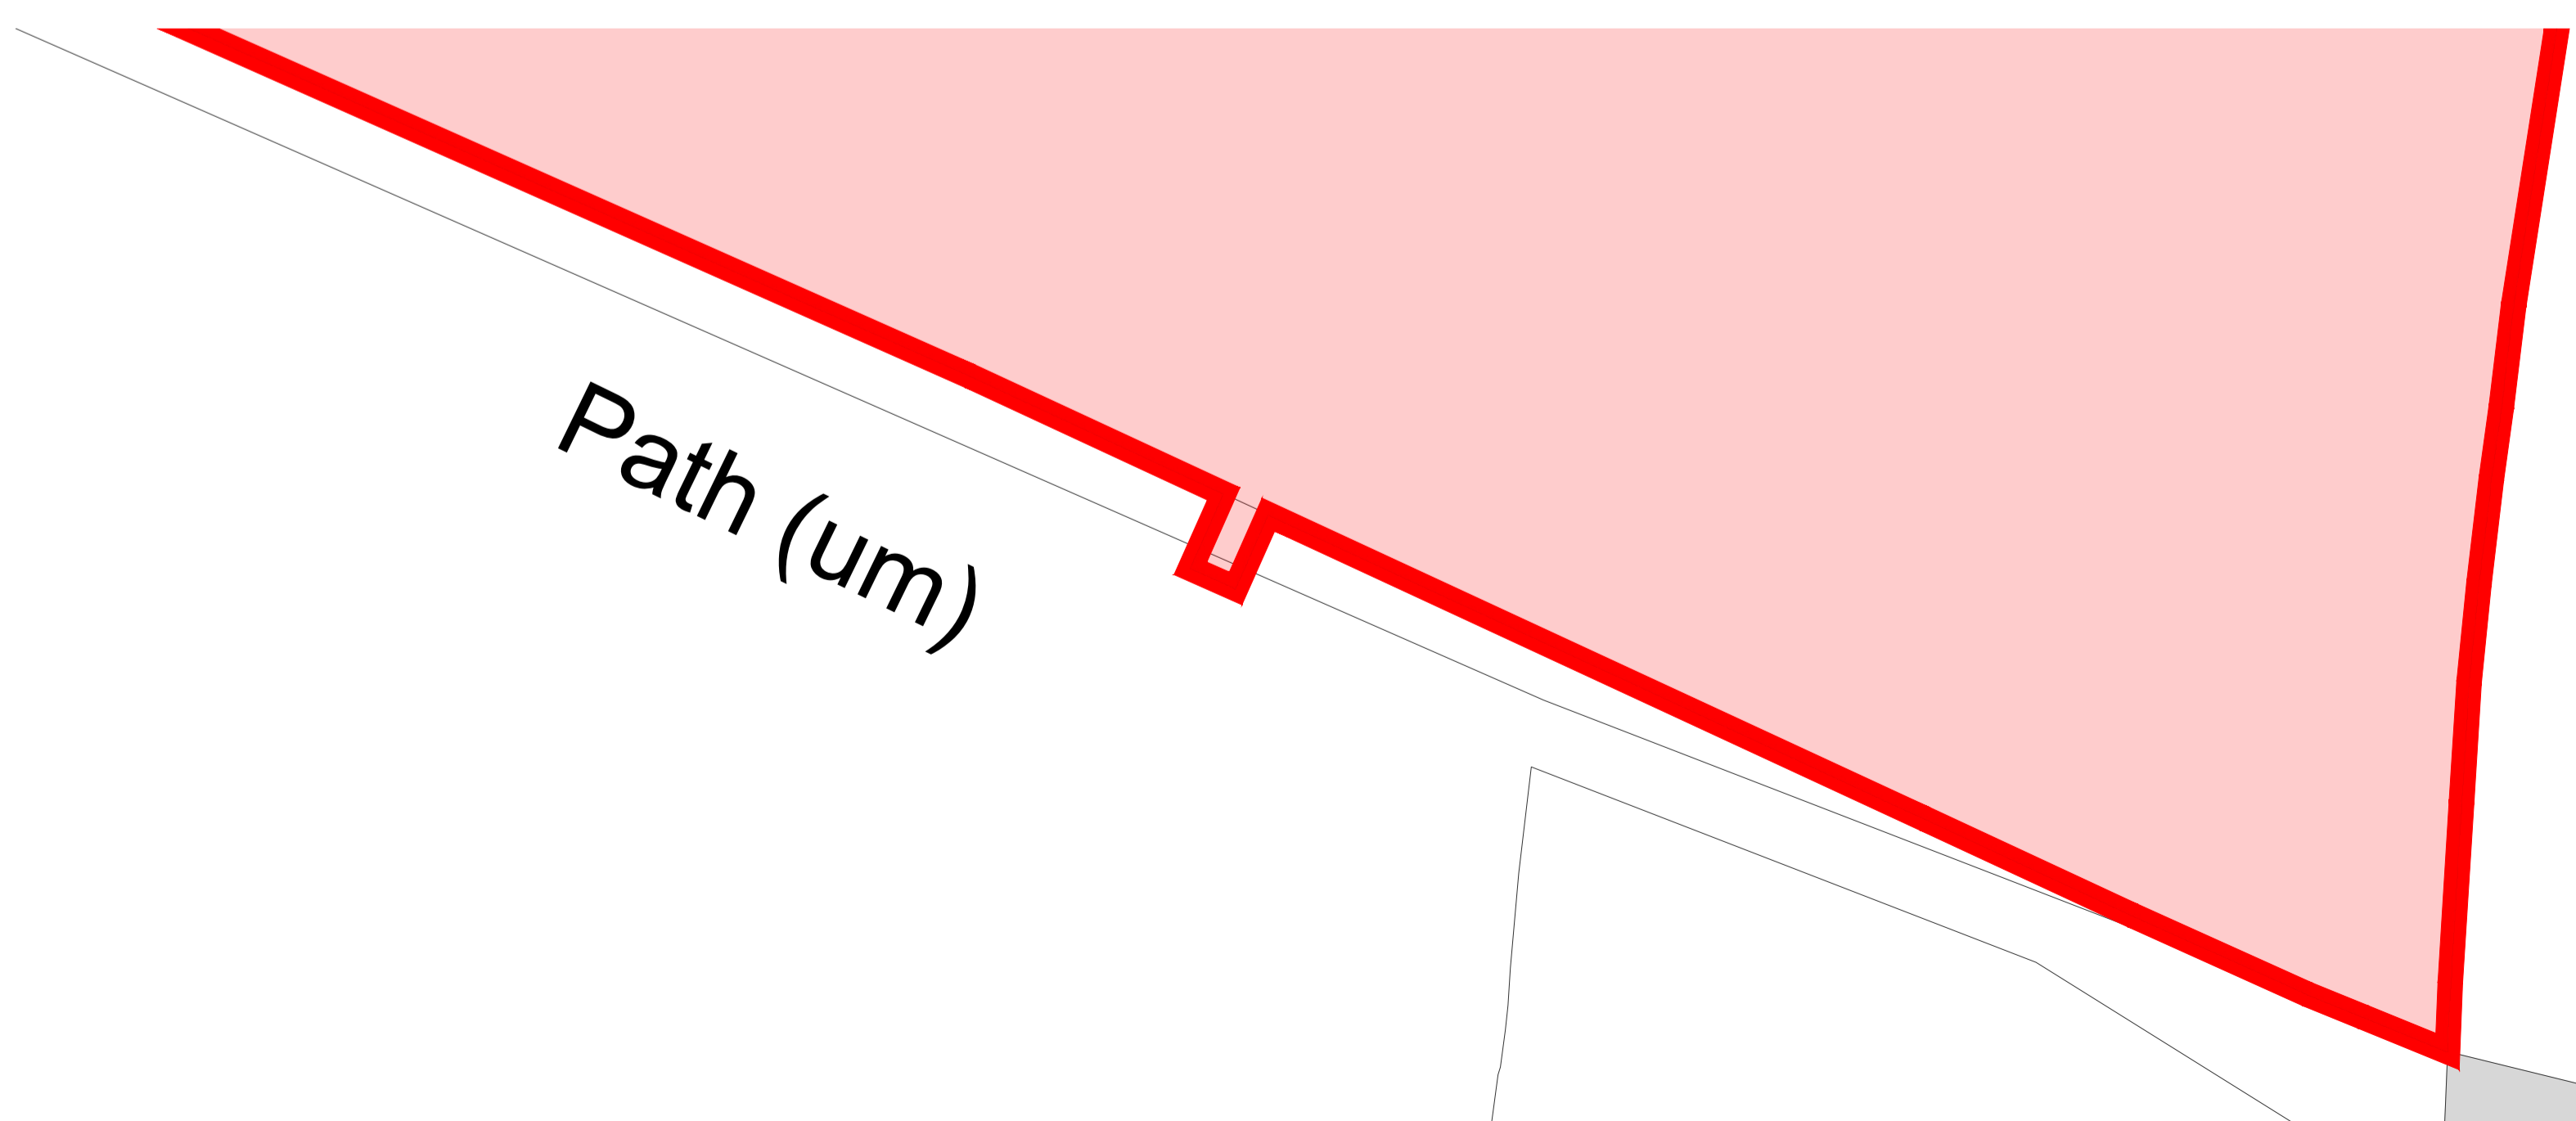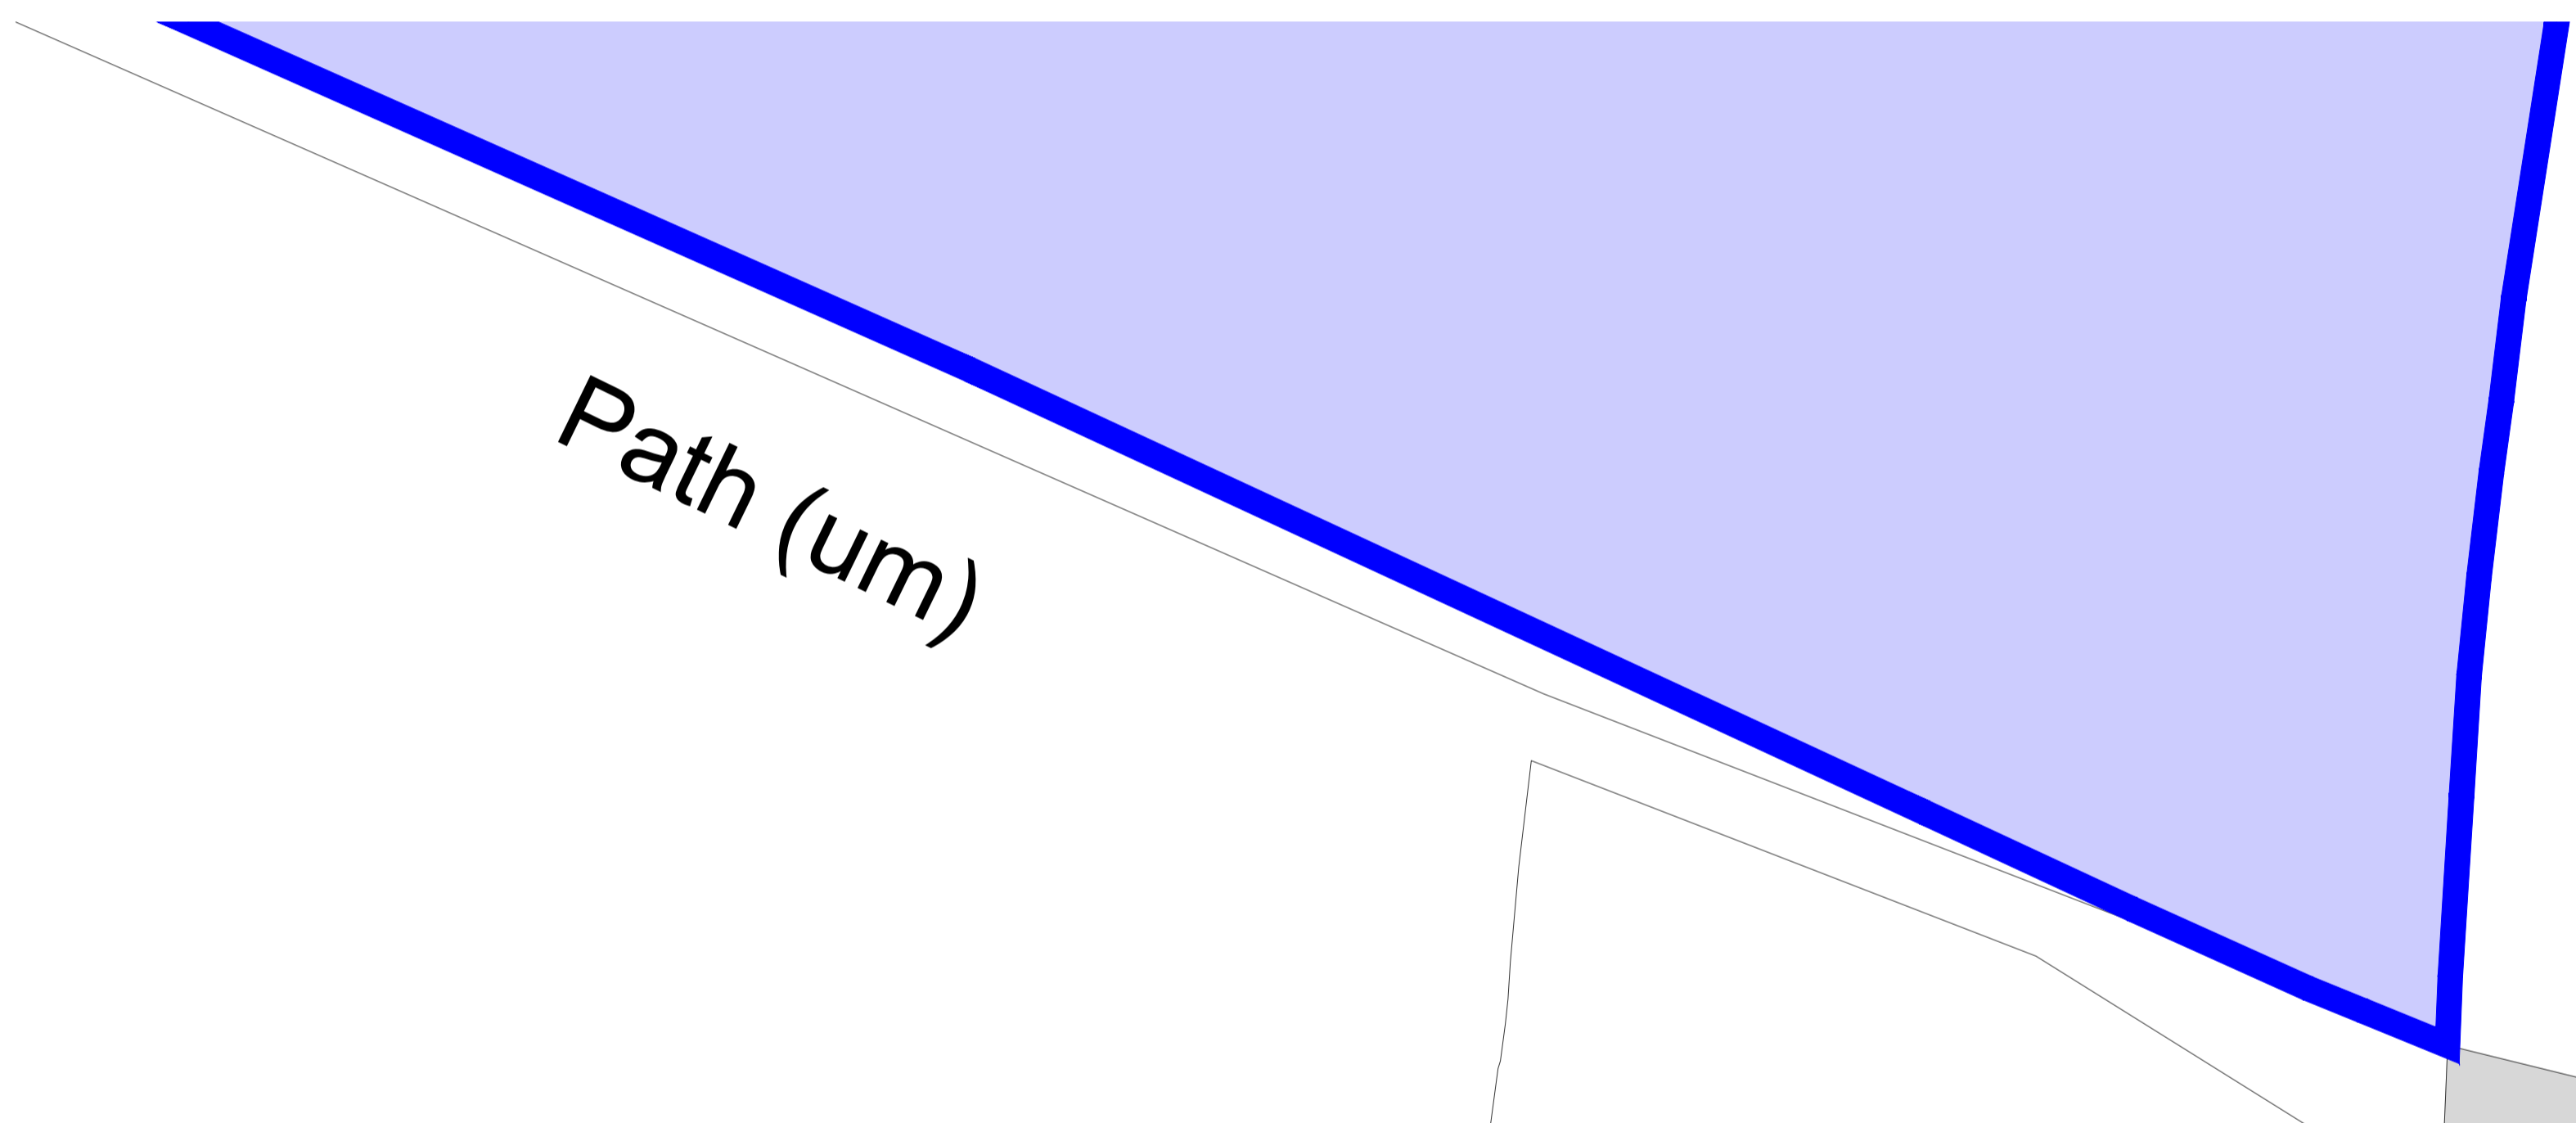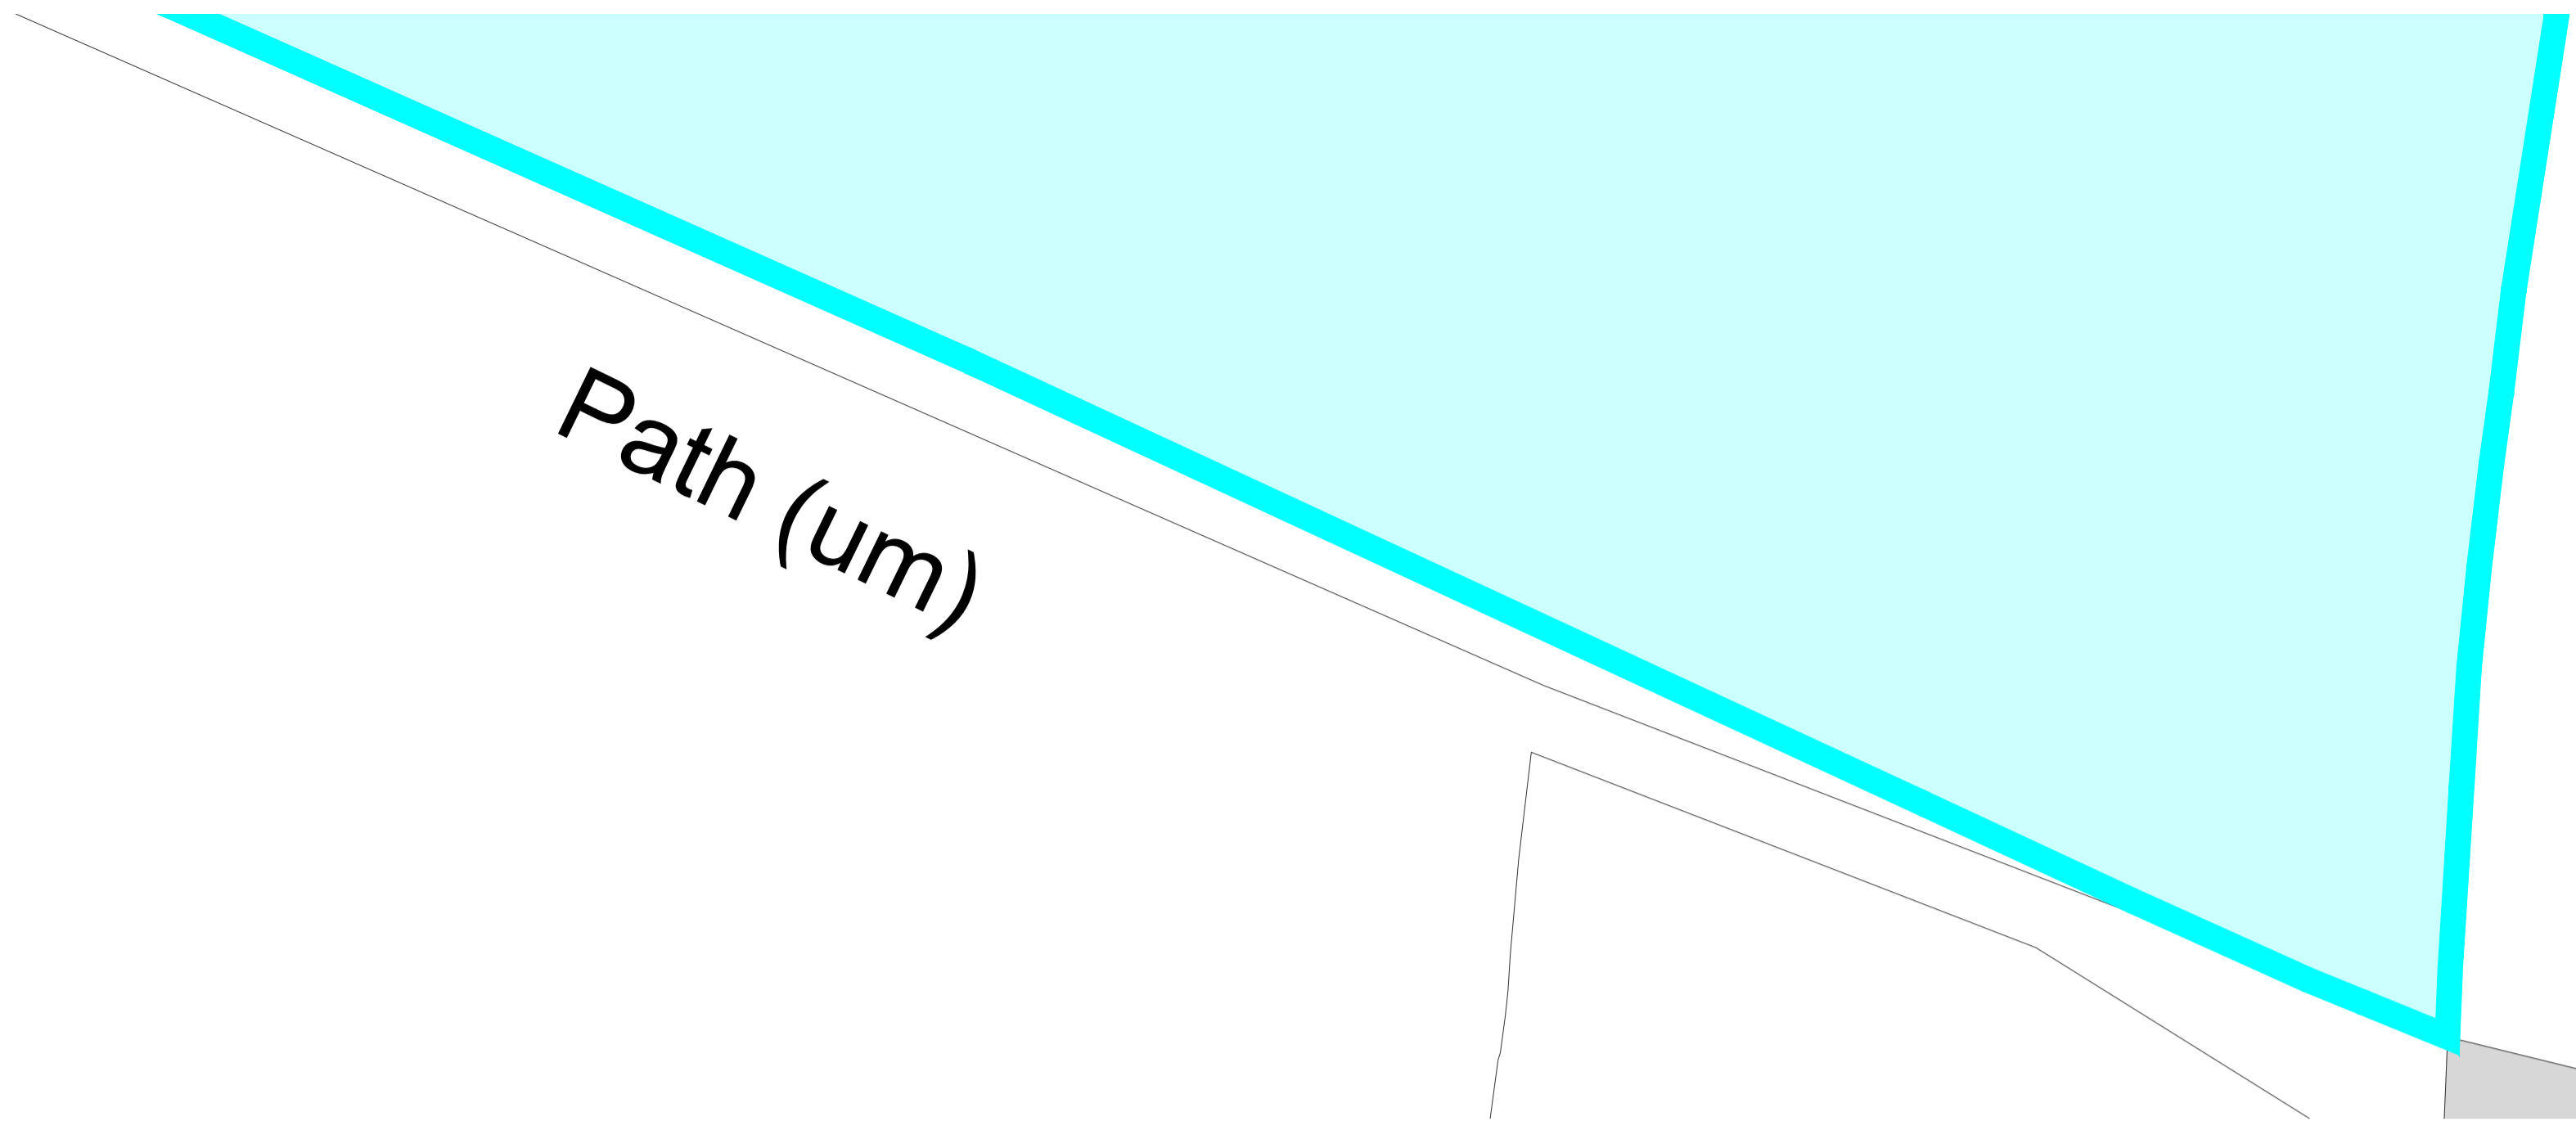

Evolution Power Holdings Ltd
 Email: info@stonestreetgreensolar.co.uk
 www.stonestreetgreensolar.co.uk
 ©Evolution Power Ltd.

Project Name:
 Stonestreet Green Solar

Drawing Title:
 Environmental
 Statement Figure 5.4:
 Changes to Preferred
 Order Limits (P)
 - Sheet 16 of 16

Document Reference #:
 142-01-01-Dpg16

Scale: 1:250@A1 APFP Reg. 5(2)(a)

Produced: RC Checked: CM Date: May 2024 Version: 01